




BASEMENT

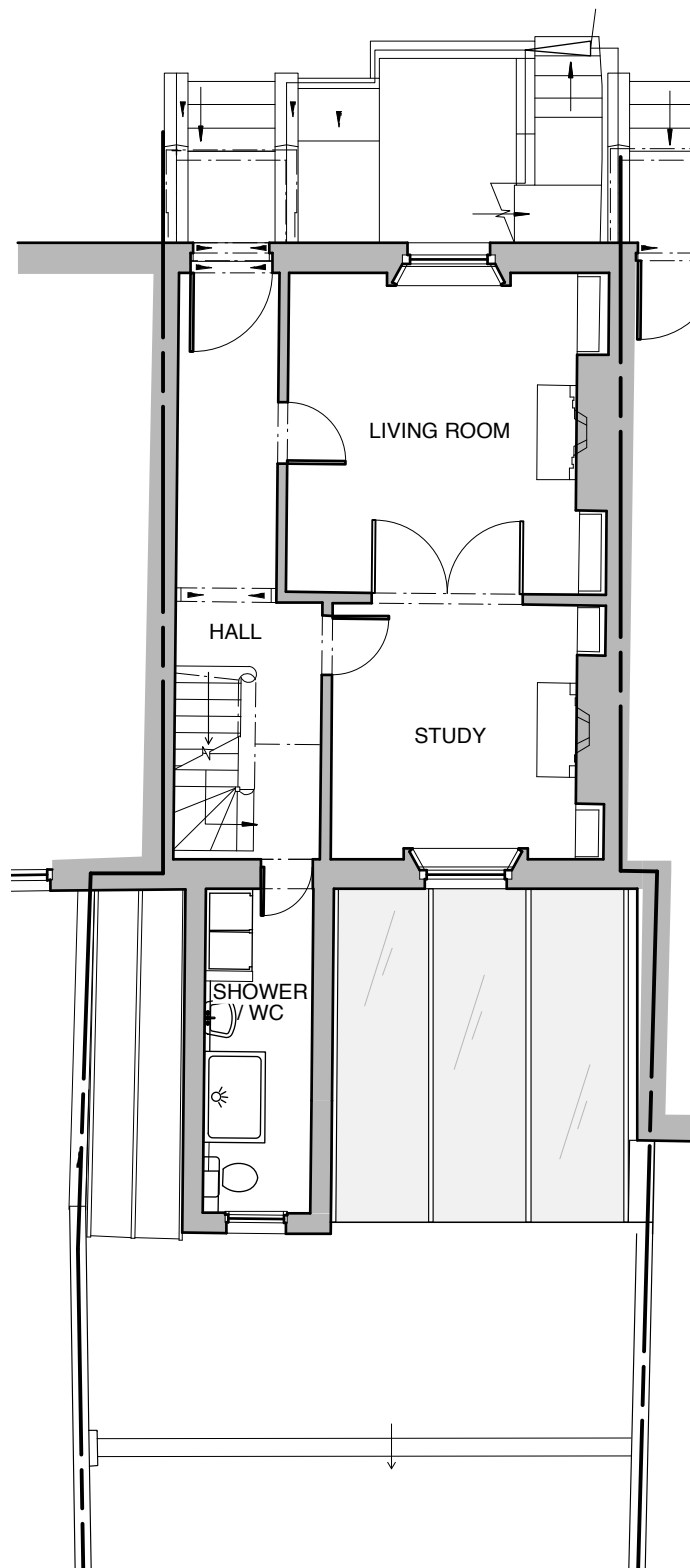


GROUND FLOOR

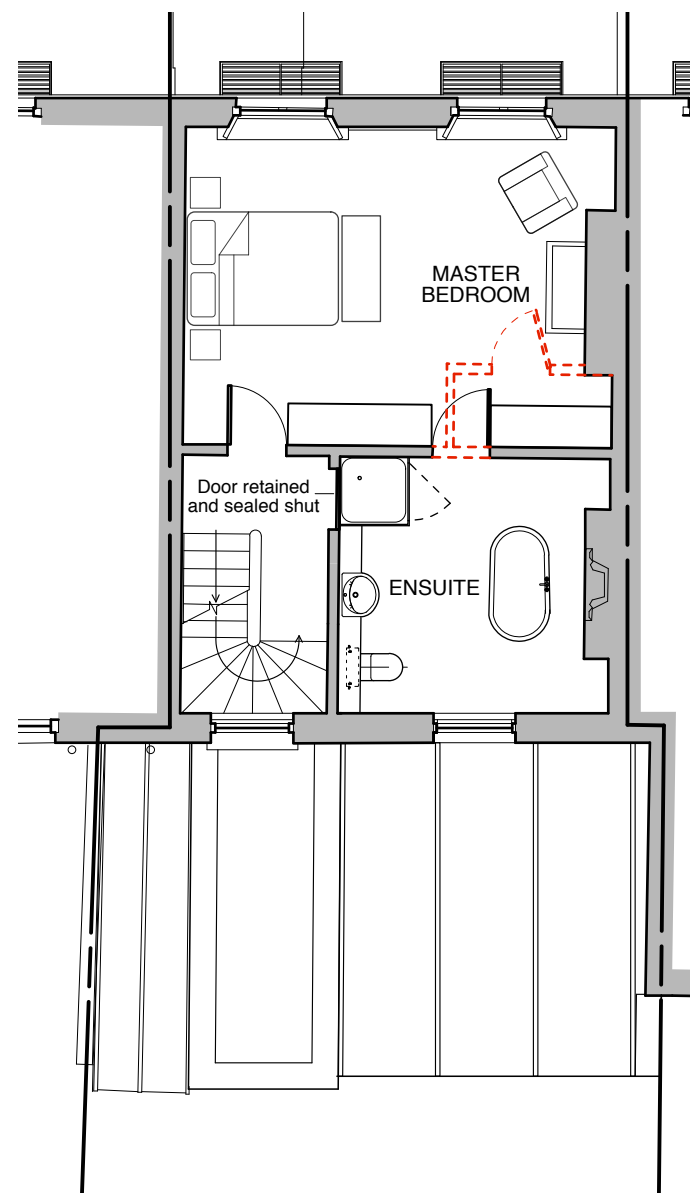

FIRST FLOOR

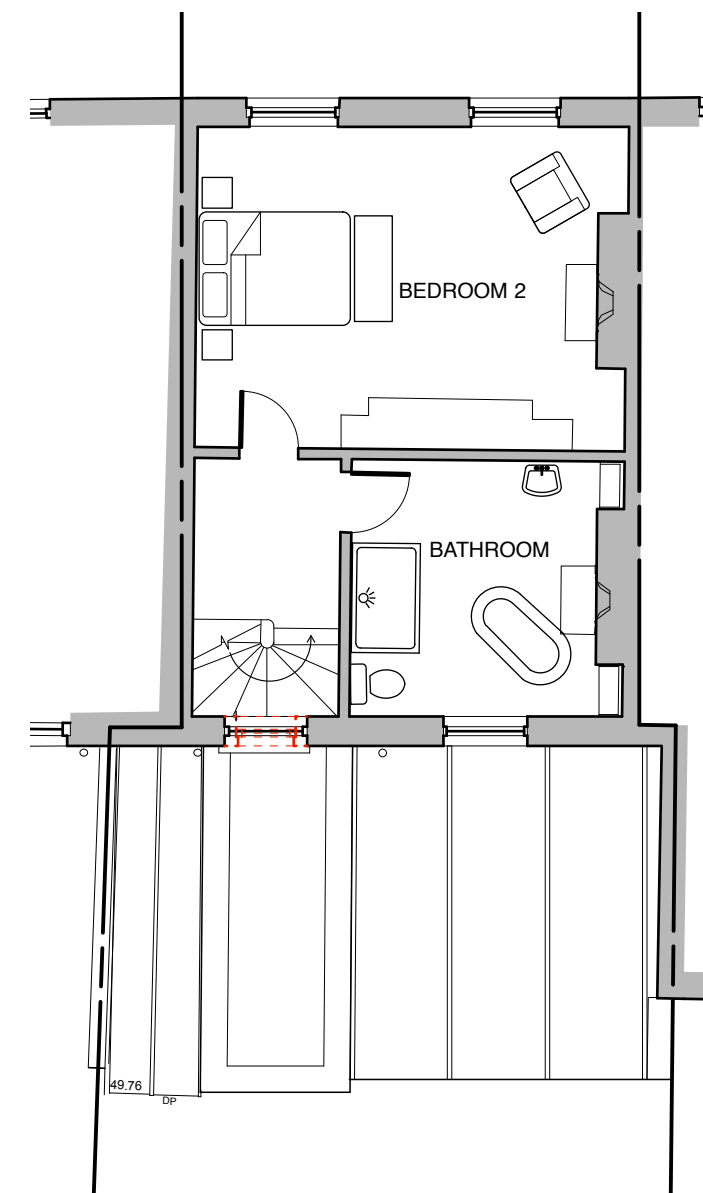

SECOND FLOOR

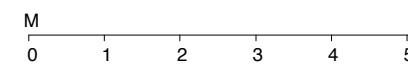

DRAWING						REV		DATE		BY		DESCRIPTION		NOTES	
PROPOSED FLOOR PLANS						A		7.8.15		LJ		Amendments following conservation officers comments			
PROJECT JASPER HOUSE						B		22.10.15		LJ		Amendments following planning officers comments			
CLIENT C A SMITH															
JOB NO.	DRAWING NO.	REVISION	DRAWN BY	DATE DRAWN	SCALE										
1515	110	B	LJ	25.6.15	1:100@A3										

Mark Waghorn Design
 19 New Road
 Llandeilo
 Carmarthenshire
 SA19 6DD
 01558 822009 info@markwaghorn.co.uk

