



PLEASE NOTE:

1. ALL DIMENSIONS TO BE CHECKED ON SITE BEFORE FABRICATION.
2. CONTRACTOR TO REFER TO ENGINEERS DRAWINGS BEFORE PROCEEDING WITH WORKS.
3. ALL DRAWINGS AND DESIGNS ARE COVERED BY DESIGN RIGHT (INTELLECTUAL PROPERTY), AND MAY NOT BE DISTRIBUTED, COPIED OR ISSUE WITHOUT WRITTEN PERMISSION OF XUL ARCHITECTURE.
4. ALL DESIGN CONCEPTS ARE THE SOLE PROPERTY OF XUL ARCHITECTURE AND NO ADAPTATIONS, REPRODUCTIONS OR COPIES MAY BE MADE WITHOUT WRITTEN PERMISSION OF XUL ARCHITECTURE.
5. THESE DRAWINGS ARE SUBJECT TO ANY VARIATION, REQUIRED OR RECOMMENDATION BY ANY STATUTORY AUTHORITY, OR FOR THE BETTER CARRYING OUT OF THE WORKS.
6. SAMPLES TO BE PROVIDED BY CONTRACTOR FOR XUL ARCHITECTURE APPROVAL.
7. ALL FINISHES TO XUL ARCHITECTURE SATISFACTION.
8. ALL DRAWINGS TO BE APPROVED BY XUL ARCHITECTURE BEFORE CONSTRUCTION.


ADDITIONAL NOTES:

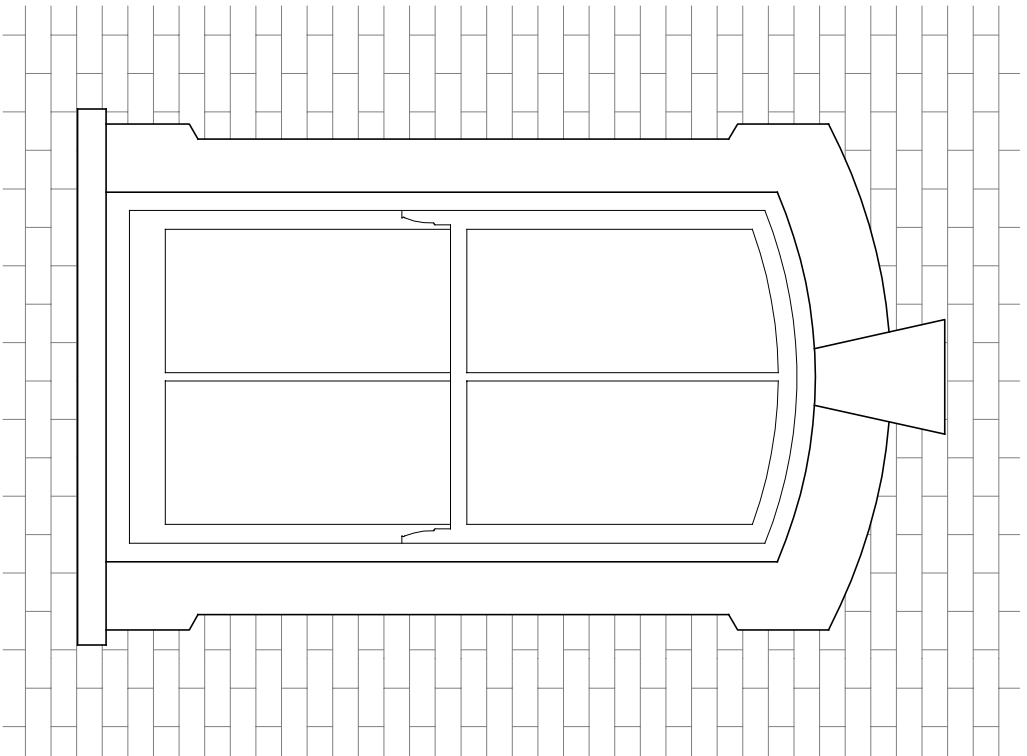


PROPOSED
Front Elevation Sash Window
SCALE 1:20@A3

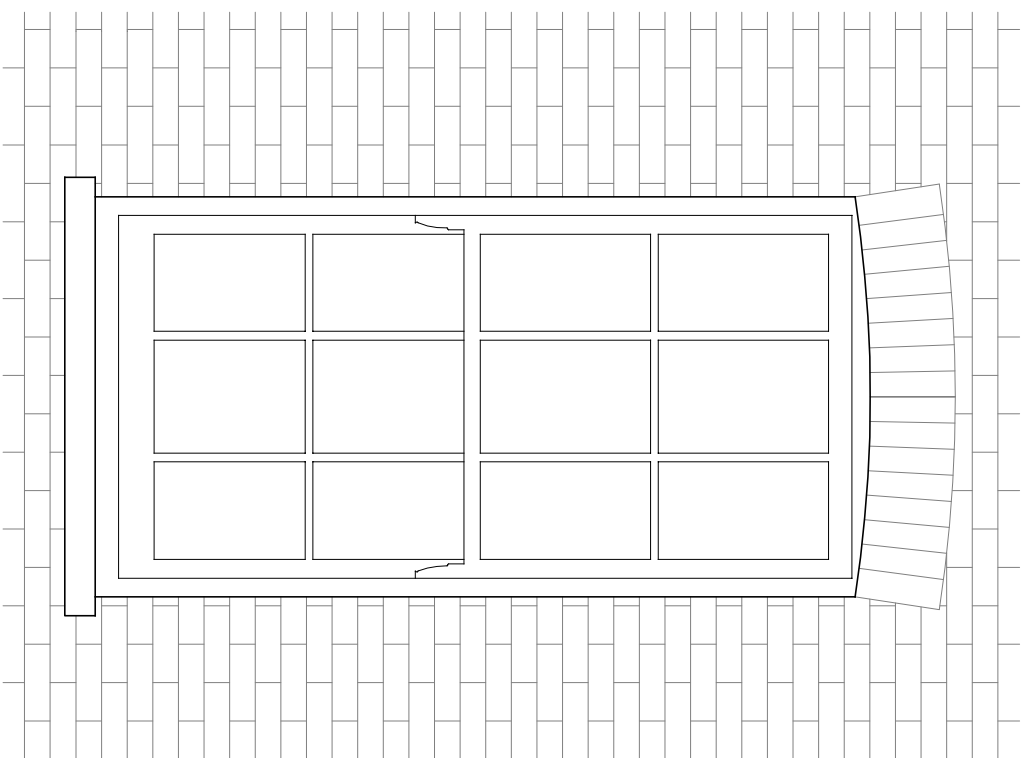

PROPOSED
Rear Elevation Sash Window
SCALE 1:20@A3

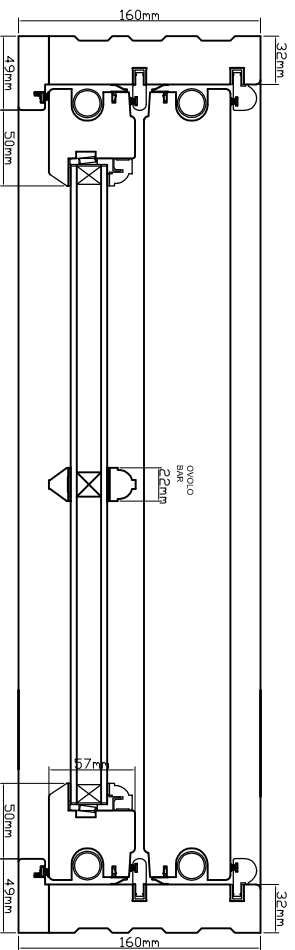

PROPOSED
Typical Section Detail B
SCALE 1:5@A3

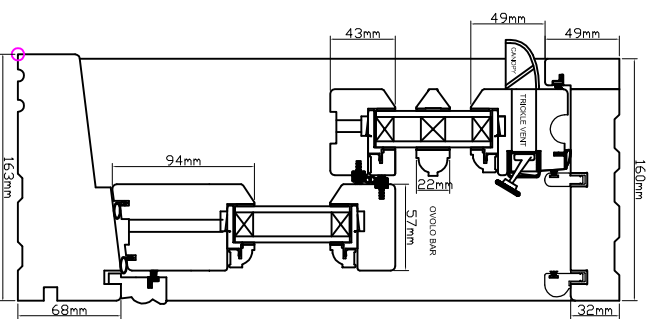

PROPOSED
Typical Section Detail A
SCALE 1:5@A3

REVISIONS

No	Date	Description Issue For	Issue By
00	28/10/15	PLANNING	AM

Client PRIVATE CLIENT

Project
80 Leventon Street
NW5 2NY

Title PROPOSED Typical Sash Window Details

Scale	Dwg. No.	Rev.
1:5/10@A3	PA-05	00

Date
26/10/15

Drawn	Project Number
AM	1520

Checked
SB