


PROPOSED GROUND FLOOR PLAN SHOWING ENTRANCE LOBBY

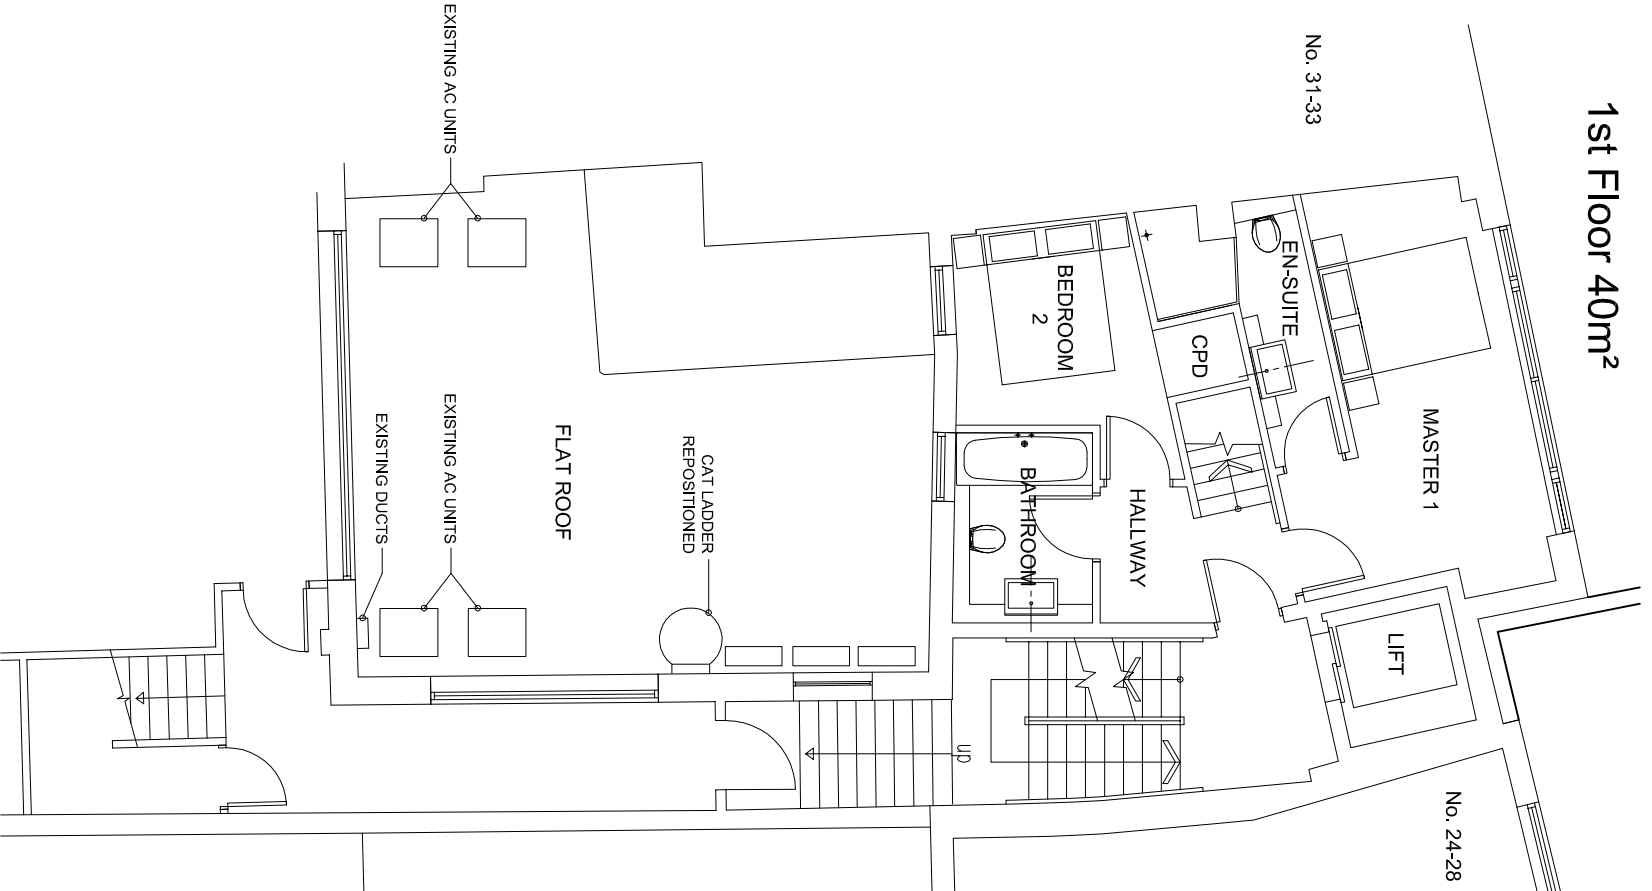


PROPOSED FIRST FLOOR PLAN (DUPEX APARTMENT)

## WESTCOMBE MANAGEMENT

client: WESTCOMBE MANAGEMENT  
 project: 29-30 HIGH HOLBORN

drawing title: PROPOSED FLOOR PLANS

canbury park studio 116 canbury park road kingston KT2 6JZ  
 tel: 020 8546 2115  
[www.exedra-architects.co.uk](http://www.exedra-architects.co.uk)  
 this drawing is to be read in conjunction with all other consultants drawings and specifications. do not scale drawings, use figures and dimensions as a guide only. drawings are the property of exedra architects limited. this drawing and design remains the copyright of exedra architects limited.

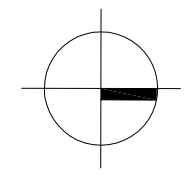

project number: 514  
 drawing number: PL101  
 scale: 1:100  
 author: OH  
 drawing status: PLANNING  
 at: A3  
 date: OCT 2015