



**SECOND FLOOR AS EXISTING**

KEY: EXISTING WALLS  
 REMOVED OR OPENINGS  
 FORMED

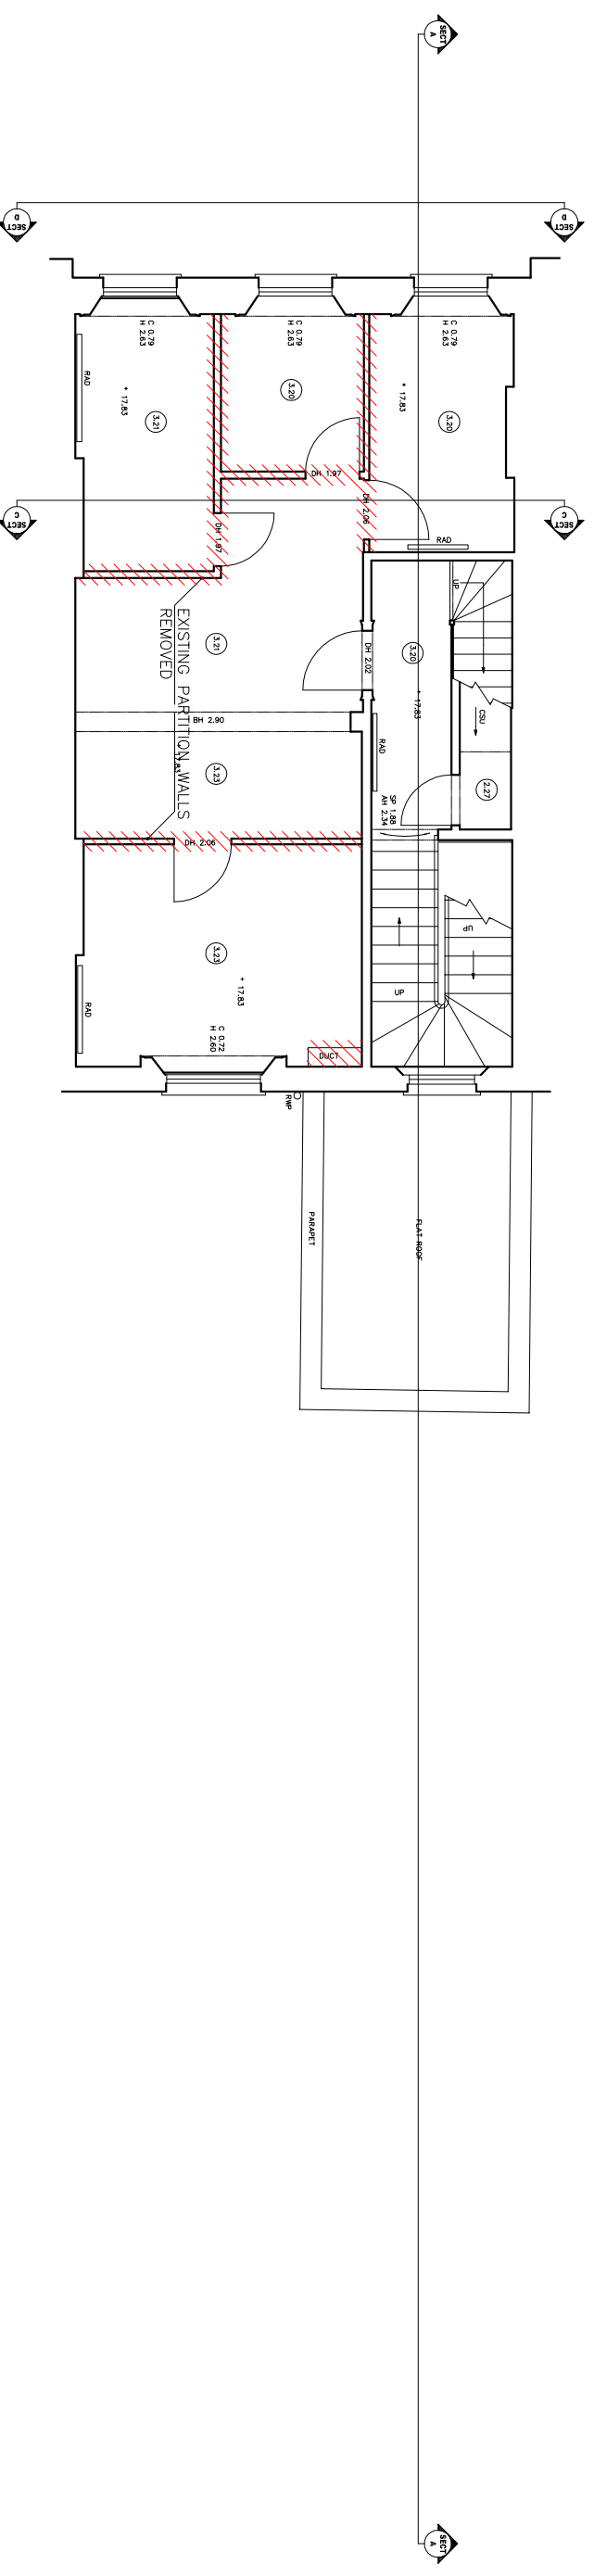

**SECOND FLOOR - AS PROPOSED**

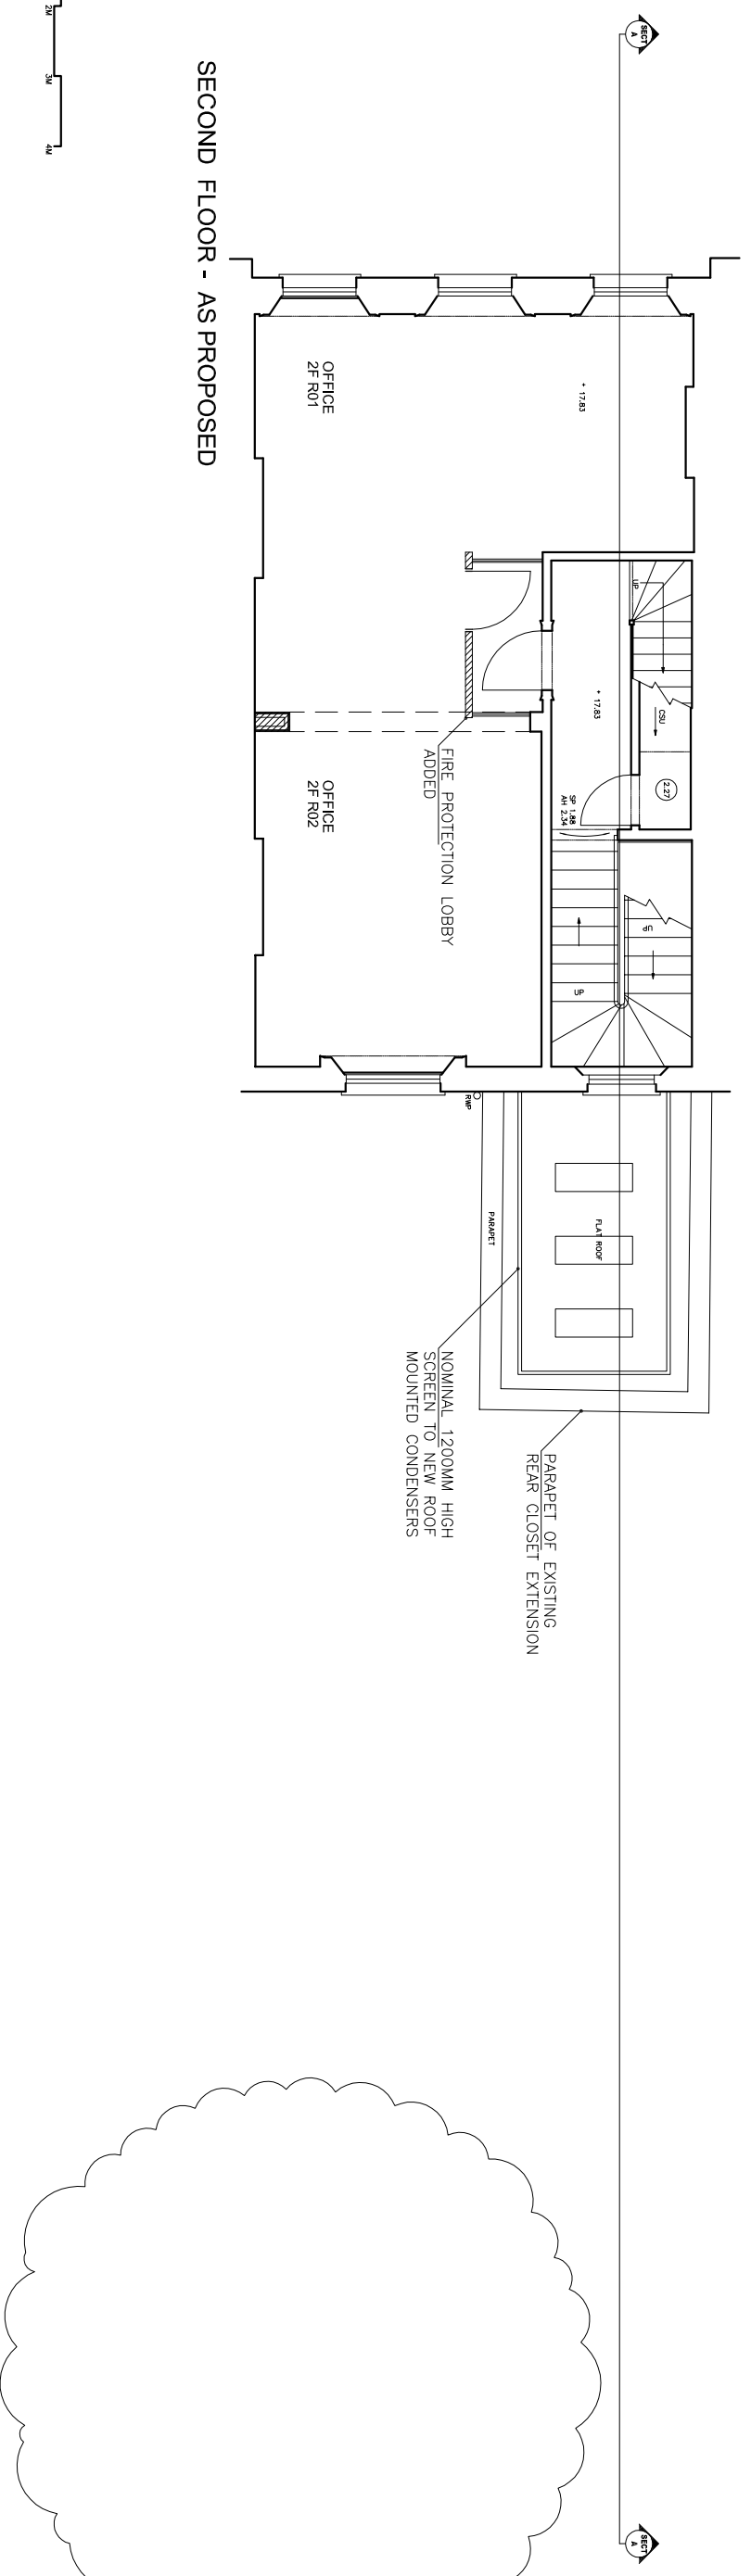

Drawing remains the Copyright of  
 BTH Consulting Ltd

No part of this drawing may be reproduced, stored in a retrieval system, or transmitted in any form or by any means without the prior permission of BTH Consulting Ltd  
 Discrepancies must be referred to the Architect before commencement.  
 All dimensions are indicative only and must be verified on site.  
 Refer to specifications, schedules and detail drawings for construction information.

Notes

Rev.	Date	Description

Client/Project  
**GENERATION MEDIA LTD**  
**3 ENDSLEIGH STREET, LONDON**

Drawing Status  
**PLANNING APPLICATION**  
**SECOND FLOOR PLANS**  
**EXISTING AND PROPOSED**

**bth** consulting  
 Studio 4, The Box  
 New Ash Green  
 Kent  
 DA11 3SL  
 t: +44 (0)1474 873381  
 e: admin@bthconsulting.co.uk

Date: 28/11/2015  
 Scale: 1/100  
 Drawing No: **1845/PL04**