


NOTES

NOT FOR CONSTRUCTION

NOTE : THESE DRAWINGS ARE FOR PLANNING PURPOSES ONLY AND SHOULD NOT BE USED FOR DETAILED BUILDING METHODS.

LEGEND

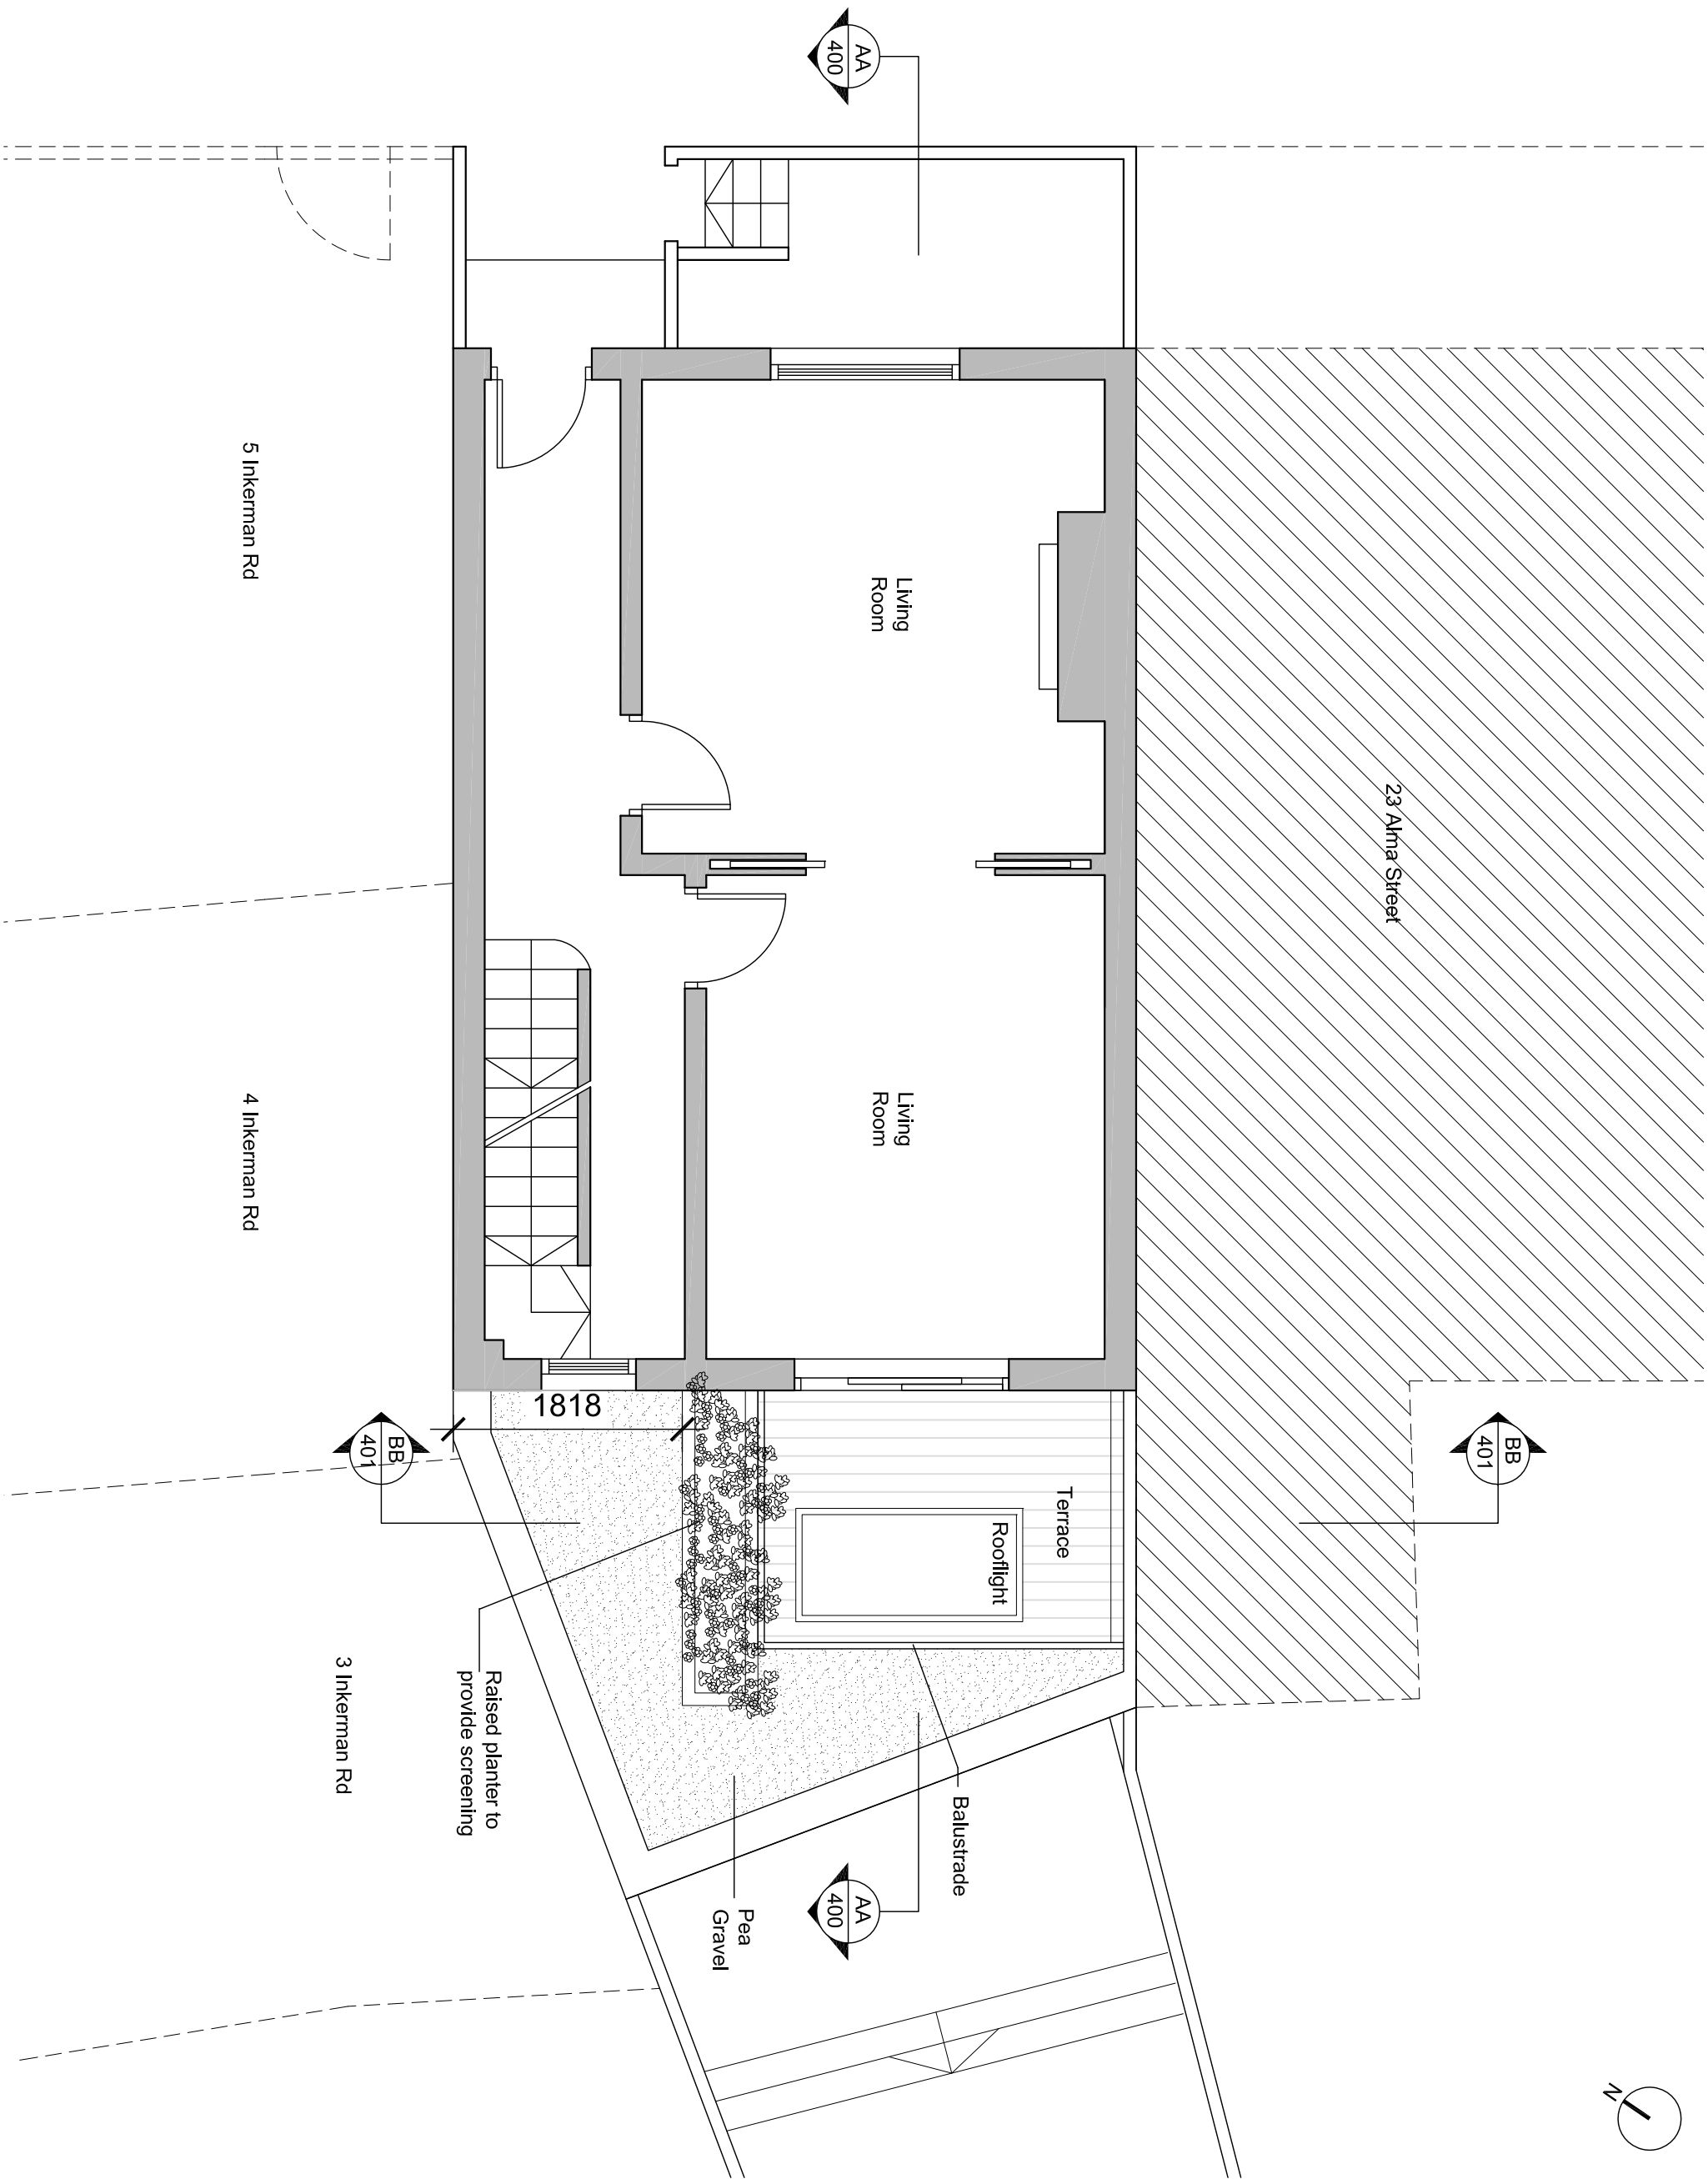

NOTES

P L A N N I N G

revision	description	date
P.01	Issued for Information	11.09.15
P.02	Terrace Detail Revised	23.10.15

SADAarchitecture

P : Suite 14, Arqun House, 4-6 Spicer St, St Albans, AL3 4PQ.
 E : letterbox@sada-architecture.com
 W : www.sada-architecture.com
 T : 01727 860610

project: 15-015 Alma Street
 drawing: Proposed Ground Floor Plan
 date: 23/10/15 drafter: JAP checker: CC
 scale: 1:50 @ A3 sheet no: 301 rev: 002 P.02
 copyright: the drawing is copyright and for reproduction without permission.

Proposed Ground Floor Plan