

Queen Mary's

High Close

9

pool outbuilding

2

HOLFORD ROAD

Northcote Mansions

5m high brick wall

4m high brick wall

Northcote House

Vine House

3m high brick wall

3m high brick wall

3m high brick wall

HAMPSTEAD SQUARE

120

9

8

garden

118

Christ Church

Note:
All dimensions to be checked on site. Drawing subject to all statutory approvals. Boundaries are shown indicatively.

Revision: -



PLANNING DRAWING

VINE HOUSE, NW3


Proposed Site Plan

JONATHAN FREEGARD ARCHITECTS 5 TREDEGAR SQ. LONDON E3 5AD 020-8981 5665

DWG. No. VH-PL-11


DATE JUN 2015

SCALE 1:250@A3

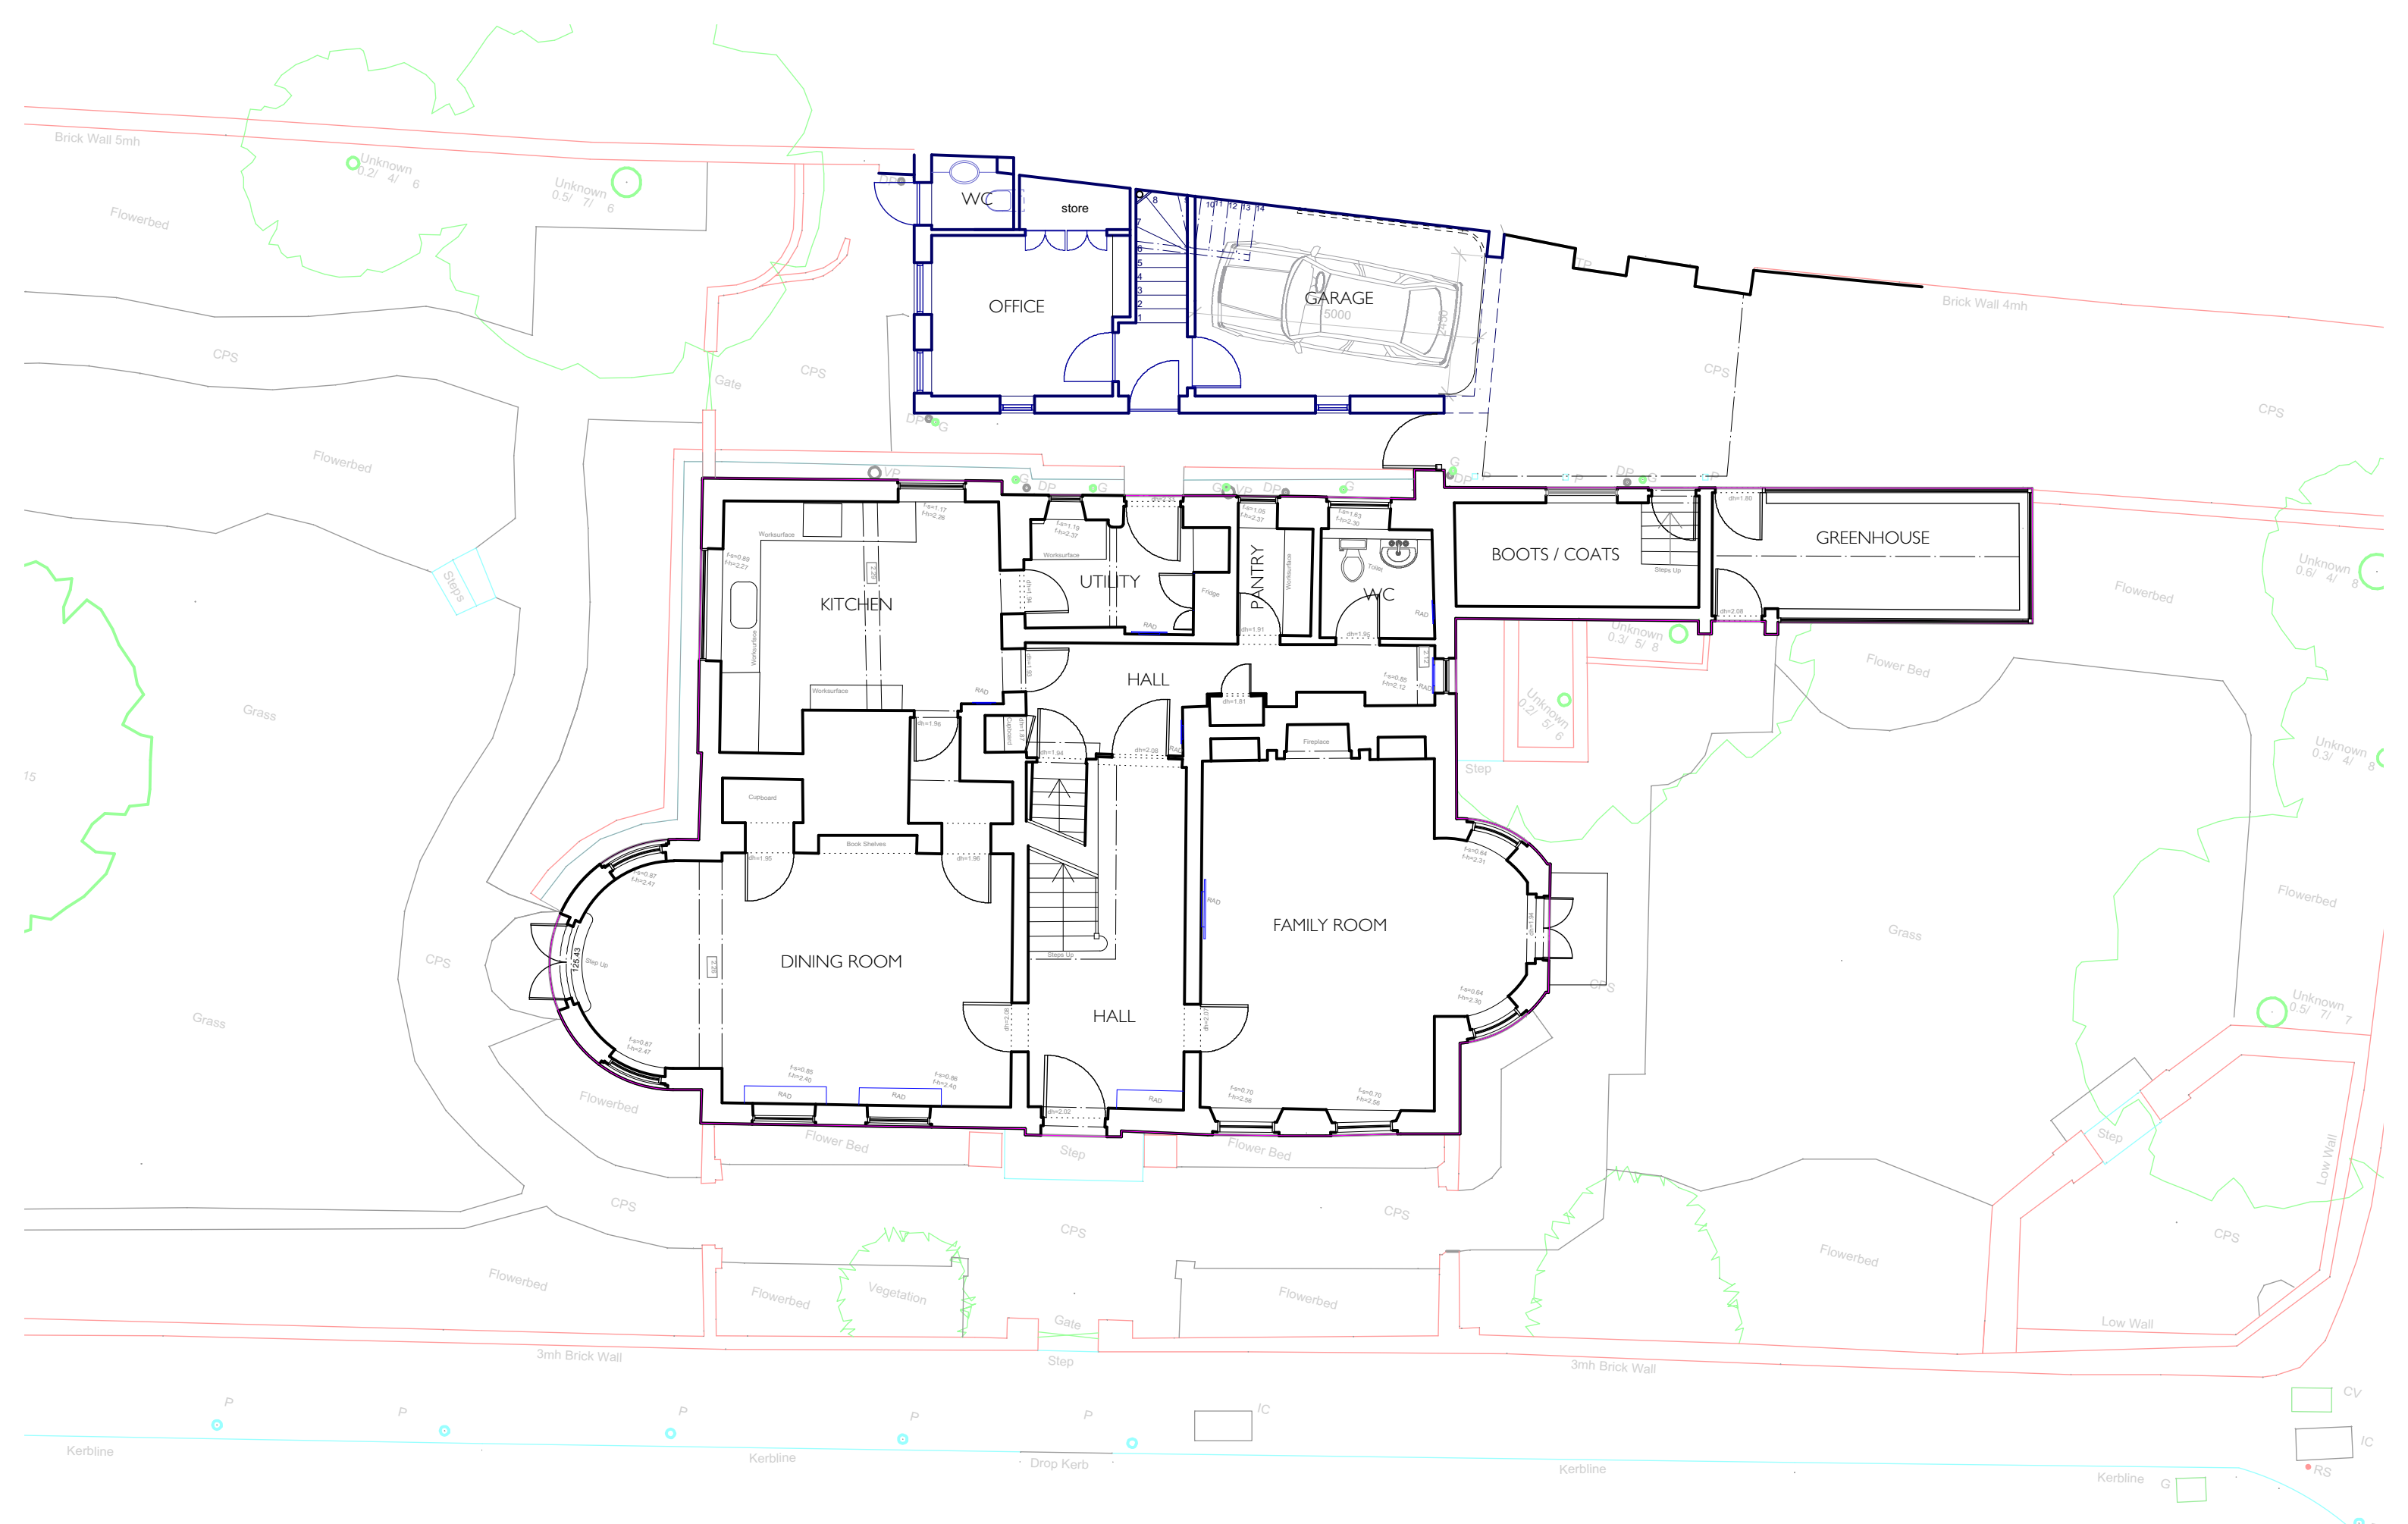


Note:
All dimensions to be checked on site. Drawing subject to all statutory approvals. Boundaries are shown indicatively.


Revision: -

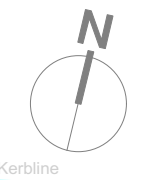


PLANNING DRAWING
 VINE HOUSE, NW3
 Proposed Ground Floor Plan
 JONATHAN FREEGARD ARCHITECTS 5 TREDEGAR SQ. LONDON E3 5AD 020-8981 5665

DWG. No. **VH-PL-12**
 DATE **JUN 2015**
 SCALE **1:100@A3**

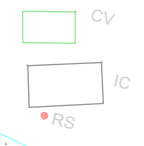

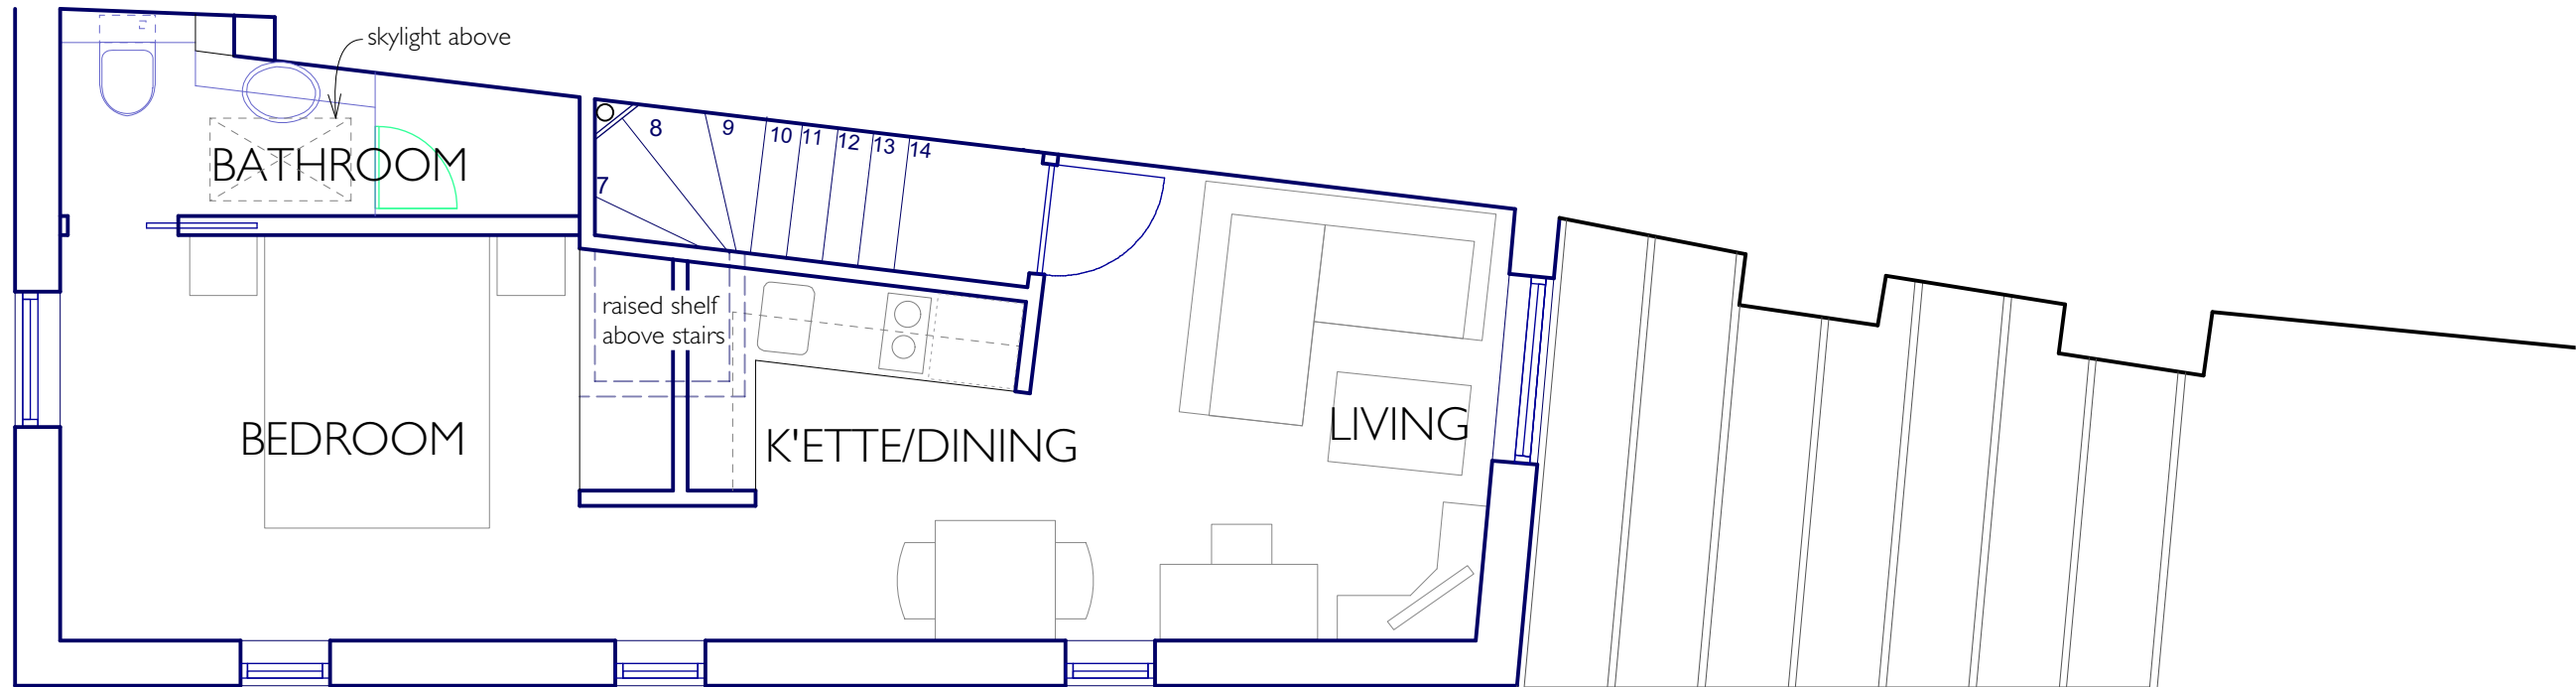

FIRST FLOOR PLAN

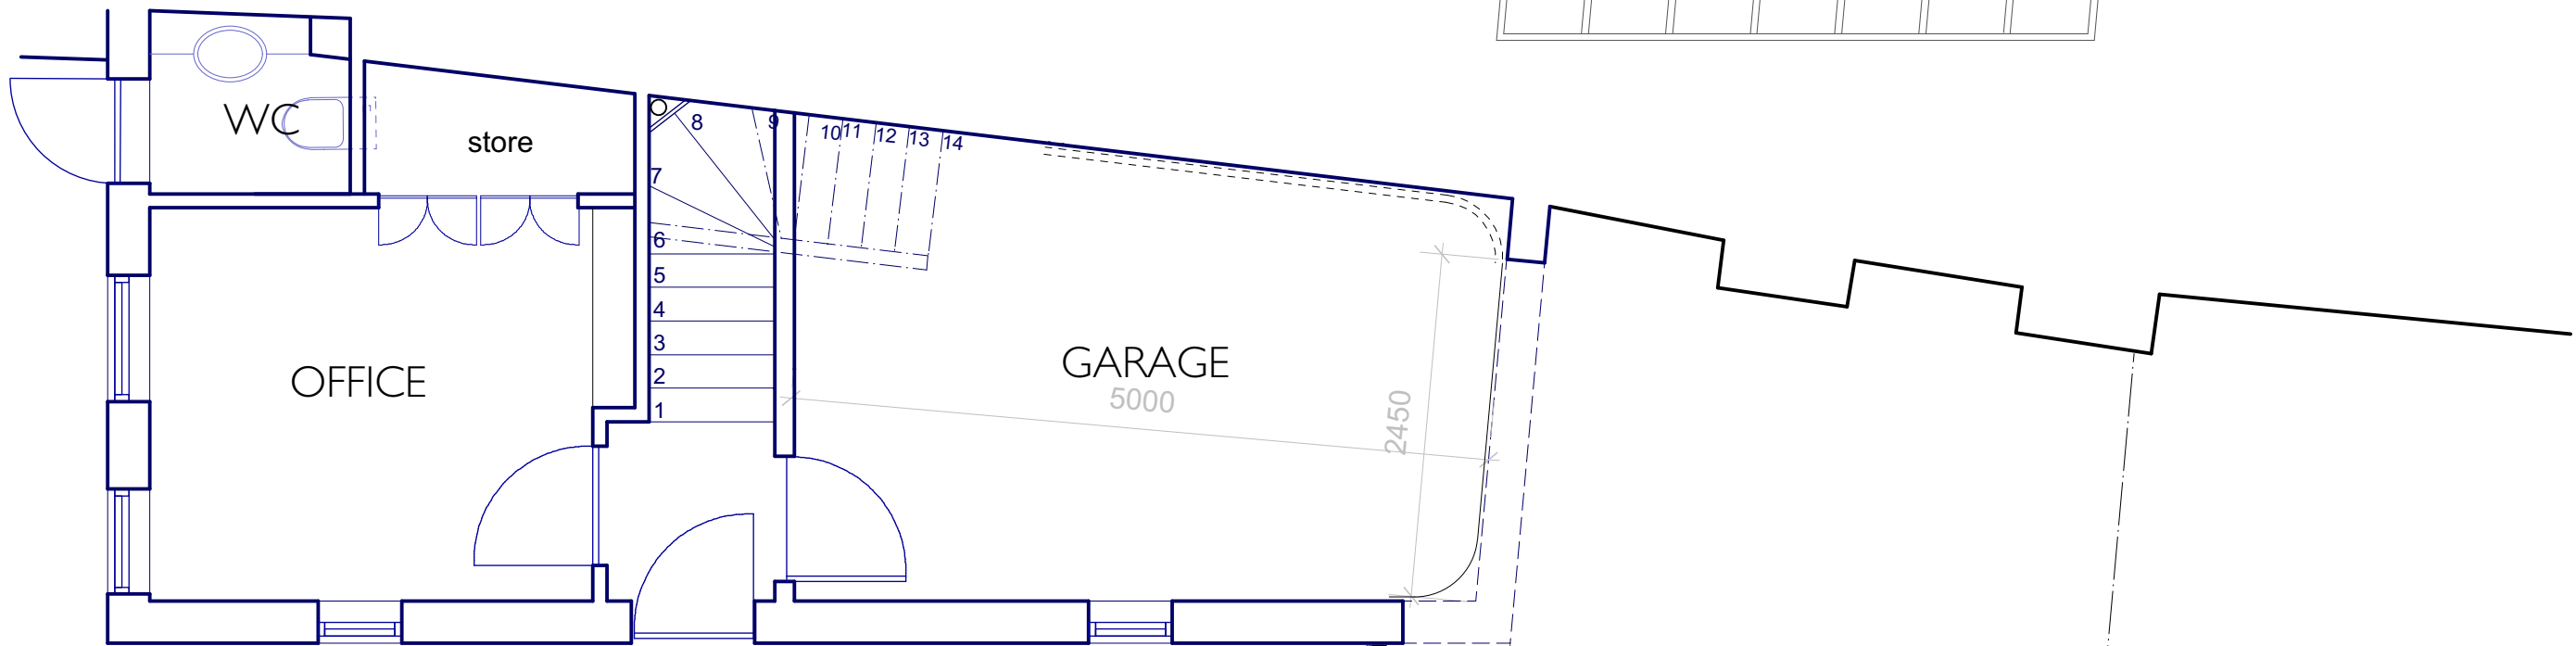

GROUND FLOOR PLAN

Note:
All dimensions to be checked on site. Drawing subject to all statutory approvals. Boundaries are shown indicatively.

Revision: -



PLANNING DRAWING

VINE HOUSE, NW3

Proposed Garage & Garage Roof Plan

JONATHAN FREEGARD ARCHITECTS 5 TREDEGAR SQ. LONDON E3 5AD 020-8981 5665

DWG. No. VH-PL-13

DATE JUN 2015

SCALE 1:50@A3



NO CHANGES TO THIS ELEVATION

Note:
All dimensions to be checked on site. Drawing subject to all statutory approvals. Boundaries are shown indicatively.

Revision: -

PLANNING DRAWING

VINE HOUSE, NW3

Proposed South (front) Elevation

JONATHAN FREEGARD ARCHITECTS 5 TREDEGAR SQ. LONDON E3 5AD 020-8981 5665

DWG. No. VH-PL-14

DATE JUN 2015

SCALE 1:100@A3



Note:
 All dimensions to be checked on site. Drawing subject to all statutory approvals. Boundaries are shown indicatively.

Revision: -

proposed guest house & garage

Diabrom 126.00m

garage of High Close, Holford Road

PLANNING DRAWING
 VINE HOUSE, NW3
 Proposed East (side) Elevation

DWG. No. **VH-PL-15**

DATE JUN 2015

SCALE 1:100@A3

JONATHAN FREEGARD ARCHITECTS 5 TREDEGAR SQ. LONDON E3 5AD 020-8981 5665



Note:
All dimensions to be checked on site. Drawing subject to all statutory approvals. Boundaries are shown indicatively.

Revision: -

PLANNING DRAWING

VINE HOUSE, NW3

Proposed West (side) Elevation

JONATHAN FREEGARD ARCHITECTS 5 TREDEGAR SQ. LONDON E3 5AD 020-8981 5665

DWG. No. VH-PL-16

DATE JUN 2015

SCALE 1:100@A3



Note:
All dimensions to be checked on site. Drawing subject to all statutory approvals. Boundaries are shown indicatively.

Revision: -

PLANNING DRAWING

VINE HOUSE, NW3

Proposed North (rear) Elevation

JONATHAN FREEGARD ARCHITECTS 5 TREDEGAR SQ. LONDON E3 5AD 020-8981 5665

DWG. No. VH-PL-17

DATE JUN 2015

SCALE 1:100@A3



outline of vine house
behind shown dashed

outline of existing outbuildings
behind shown dashed

High Close,
Holford Road
shown beyond

Note:
All dimensions to be checked on site. Drawing subject
to all statutory approvals. Boundaries are shown
indicatively.

Revision: -

PLANNING DRAWING

VINE HOUSE, NW3



Proposed Garage South Elevation

JONATHAN FREEGARD ARCHITECTS 5 TREDEGAR SQ. LONDON E3 5AD 020-8981 5665

DWG. No. VH-PL-18

DATE JUN 2015

SCALE 1:100@A3

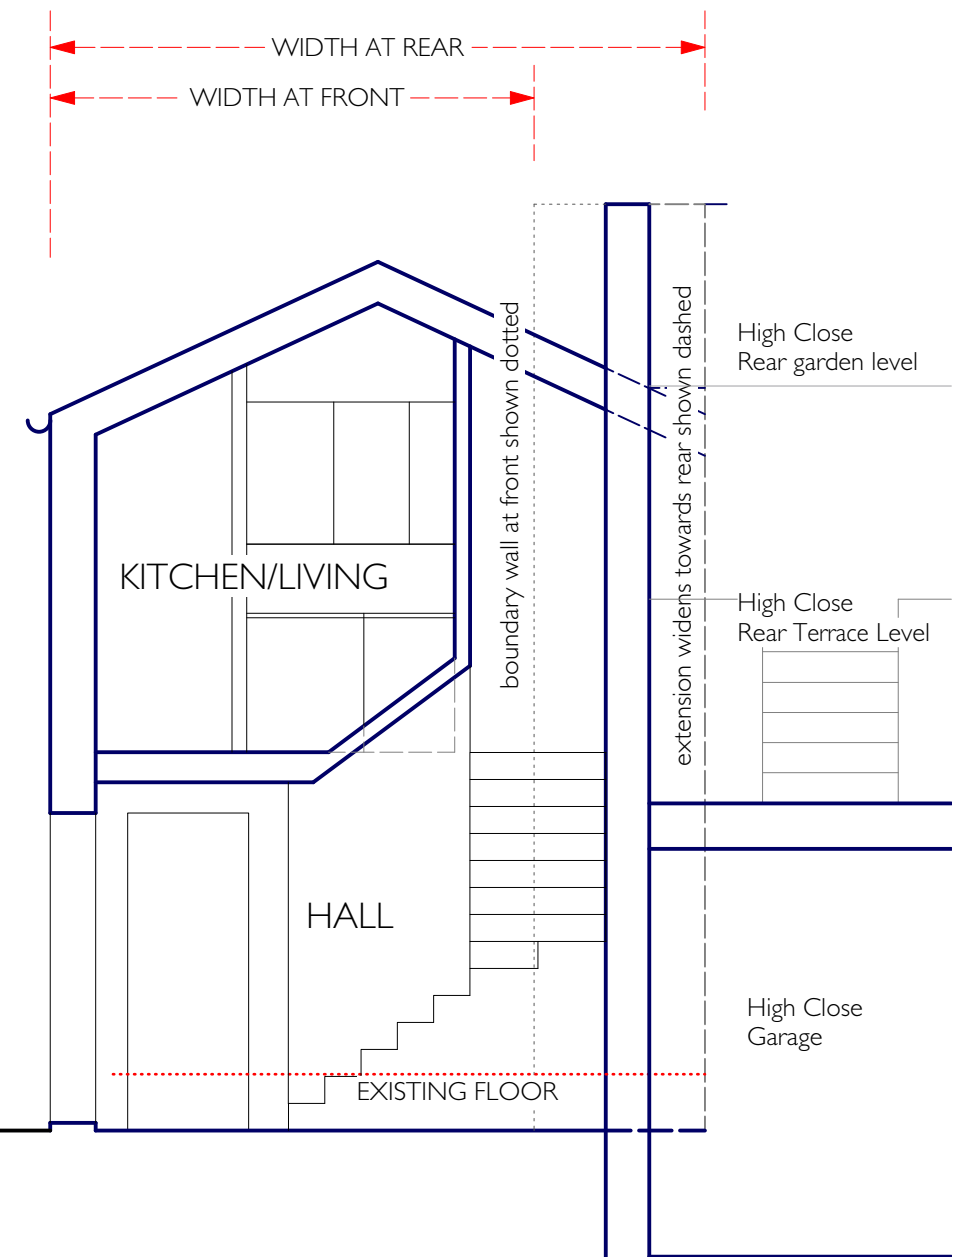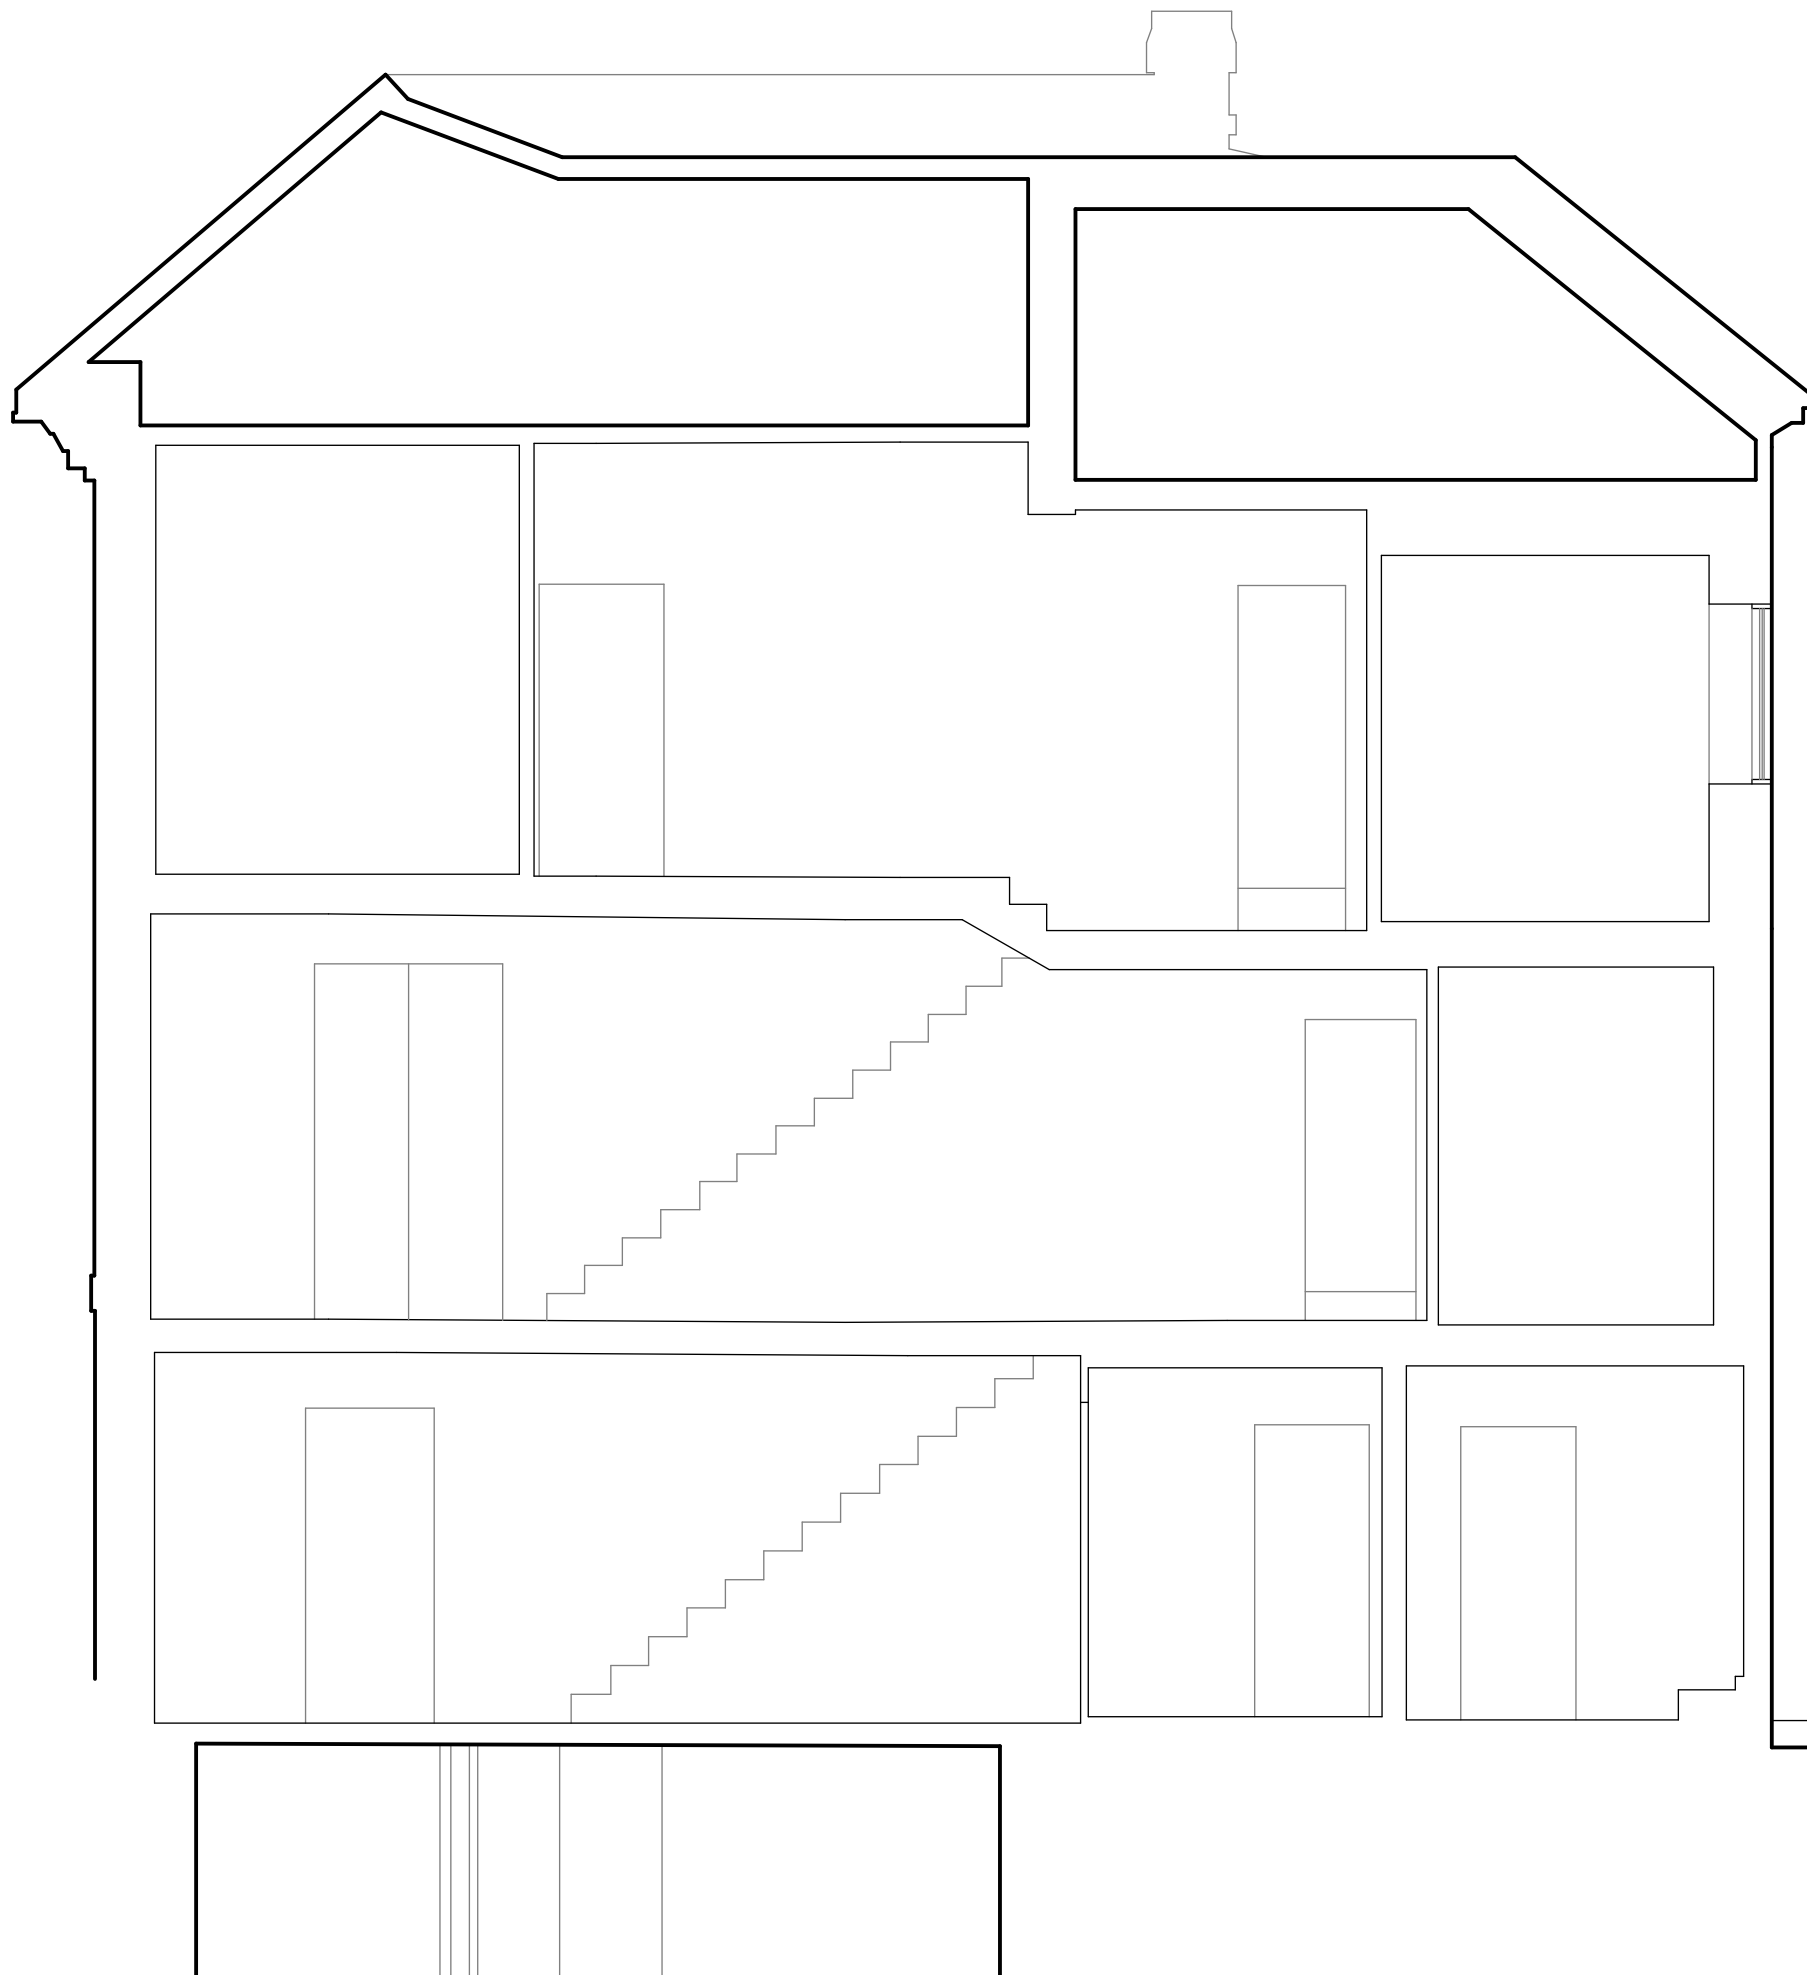

Note:
All dimensions to be checked on site. Drawing subject to all statutory approvals. Boundaries are shown indicatively.

Revision: -

PLANNING DRAWING

VINE HOUSE, NW3

Proposed Section AA

JONATHAN FREEGARD ARCHITECTS 5 TREDEGAR SQ. LONDON E3 5AD 020-8981 5665

DWG. No. VH-PL-19

DATE JUN 2015

SCALE 1:50@A3