



- This drawing is for Planning Approval purposes only
- All dimensions to be verified on site.
- Any discrepancies are to be notified to pod LLP immediately.
- This document is copyright of pod LLP.

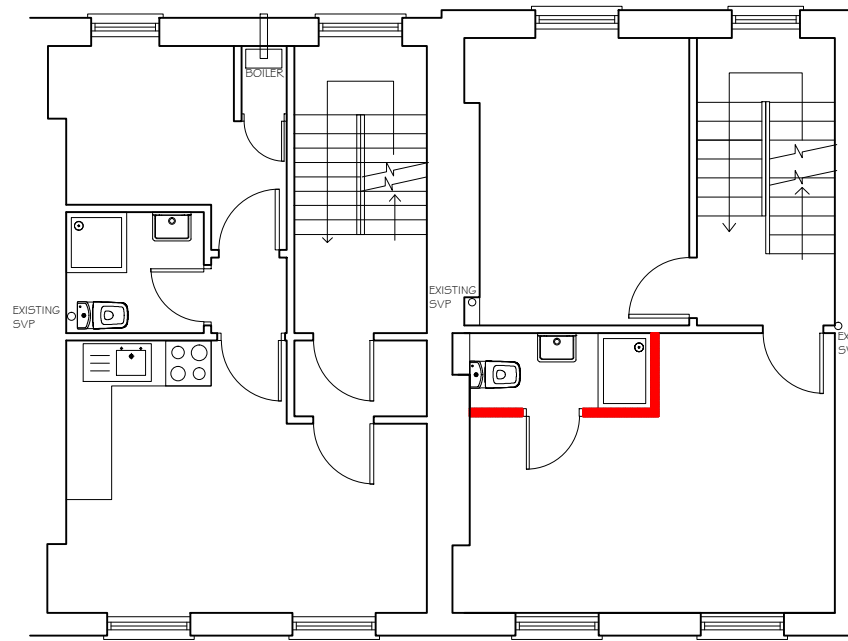

No. 8

No. 7


FIRST FLOOR

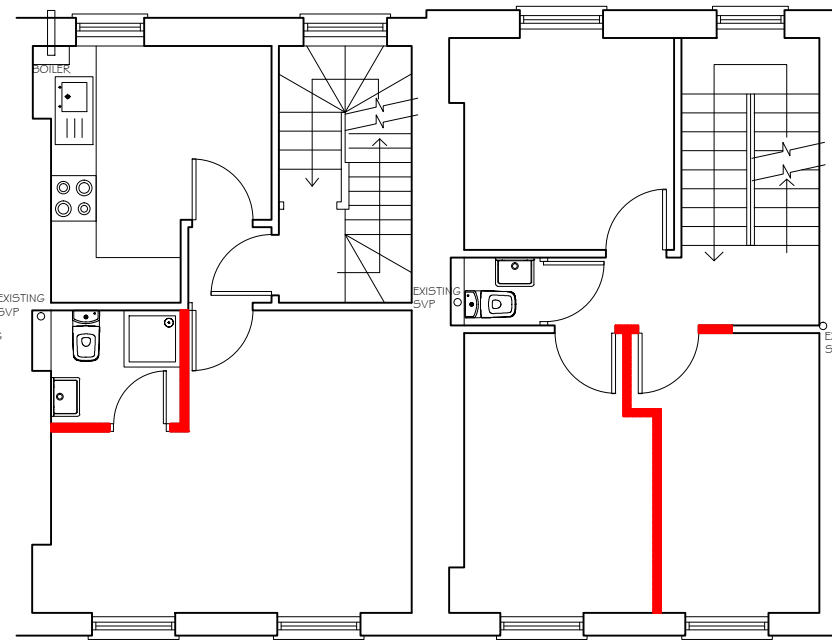

No. 8

No. 7

SECOND FLOOR

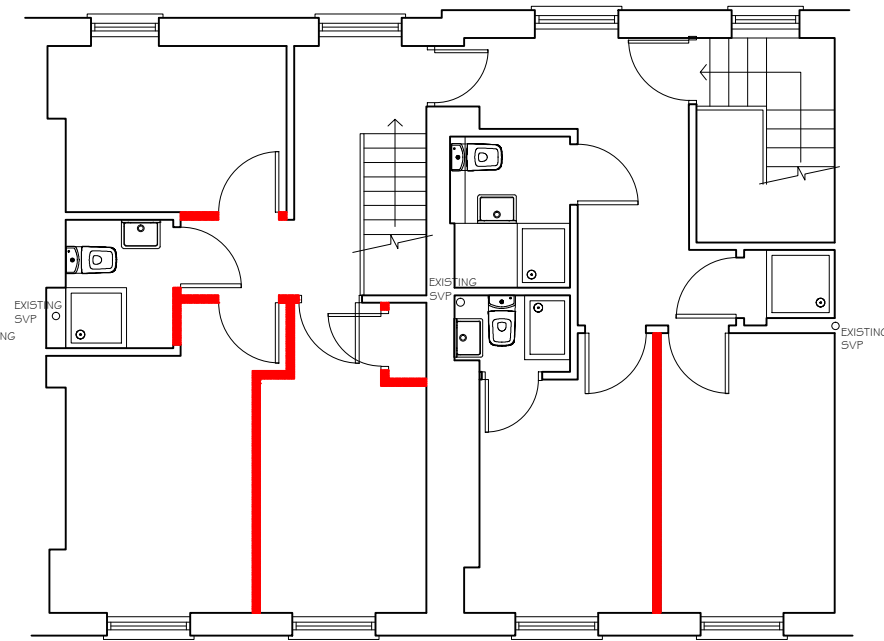


No. 8

No. 7

THIRD FLOOR


**Partitions highlighted in RED, are to be demolished, removed or altered**

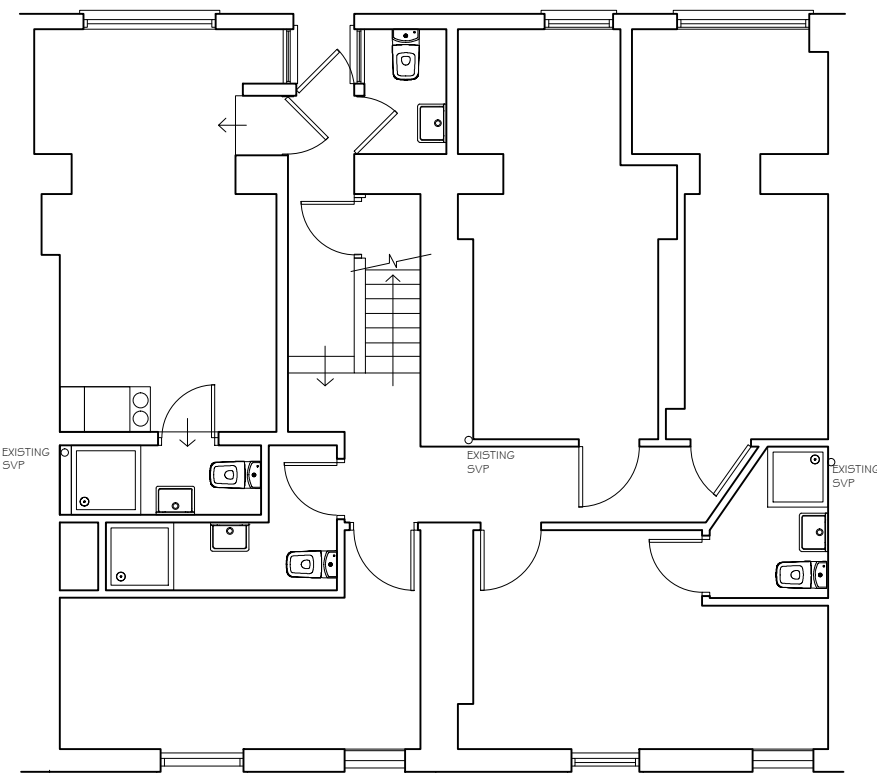

No. 8

No. 7



LOWER GROUND FLOOR

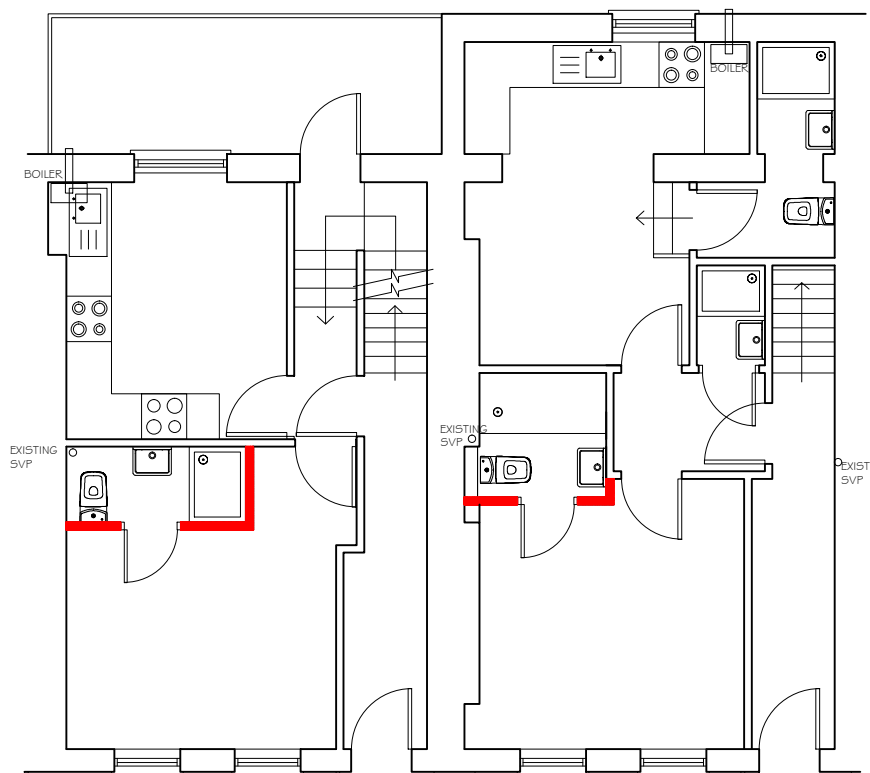

No. 8

No. 7

GROUND FLOOR

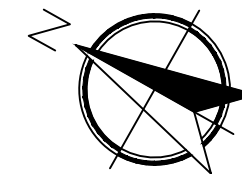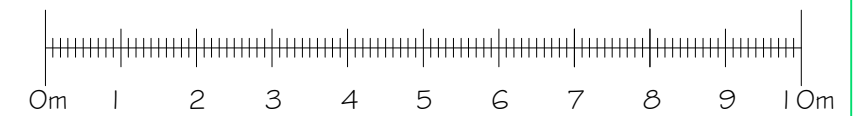

Existing HMO Floor Plans  
Scale 1:100 @ A-3

Ref:1279-PS-E-01

Rev:A

7 & 8 Sandwich Street  
Russell Square  
London

Client: Amadeus Leisure Ltd

Drawn by: SF  
Date: November 2015

pod LLP  
Unit 313  
Metal Box Factory  
30 Great Guildford Street  
London  
SE1 0HS

Tel: 020 3176 5590  
Mob: 07808 037 998  
Email: simon@podpartnership.com  
Web: www.podpartnership.com

