




GROUND FLOOR PLAN

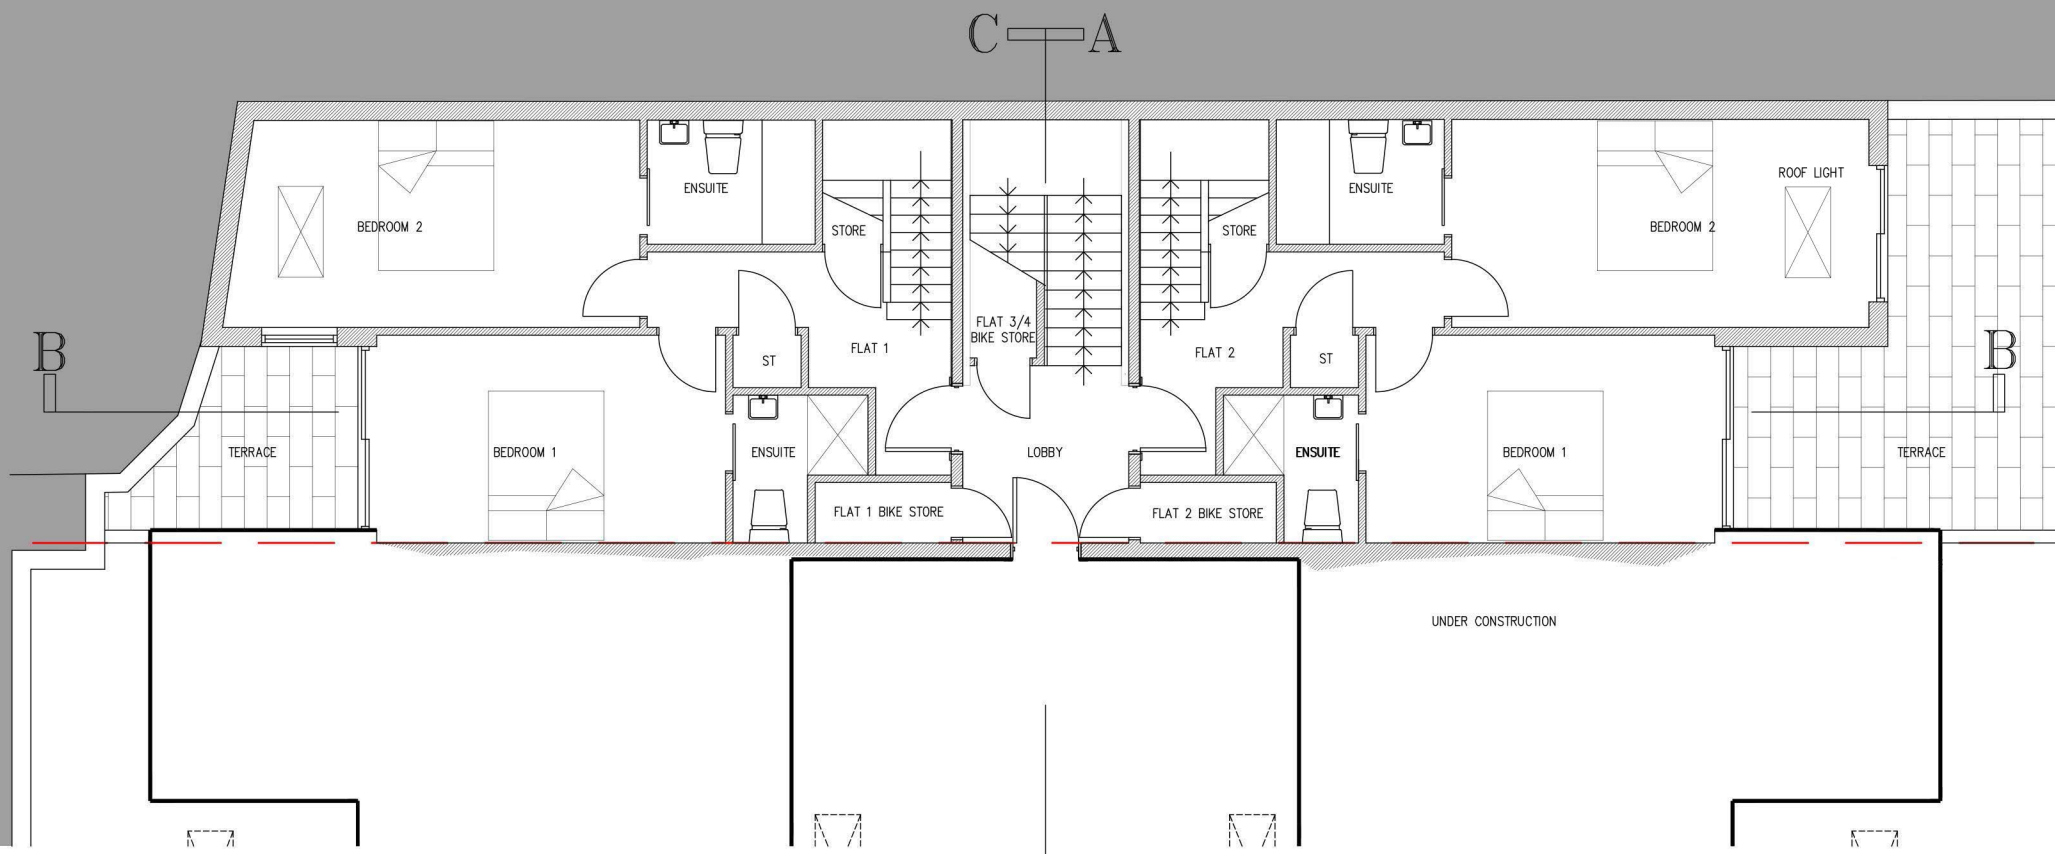


LOWER GROUND FLOOR PLAN

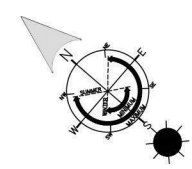


 Proctor Watts Cole Rutter Chartered Architects & Town Planners Grosvenor House, Bleke Street, Shaftesbury, Dorset, SP7 8AW. Phone: 01747 851881 Fax: 01747 851081 mail@pwr.co.uk www.pwr.co.uk	Client: Four Quarters		Drawn By: S Way
	Dwg: Floor Plans 1		Checked By: GC
Job No: 4672	Dwg No: P03	Notes: 4 Maisonettes, College Lane, London	
Date: 06/10/2015	Scale: 1:100@A3		

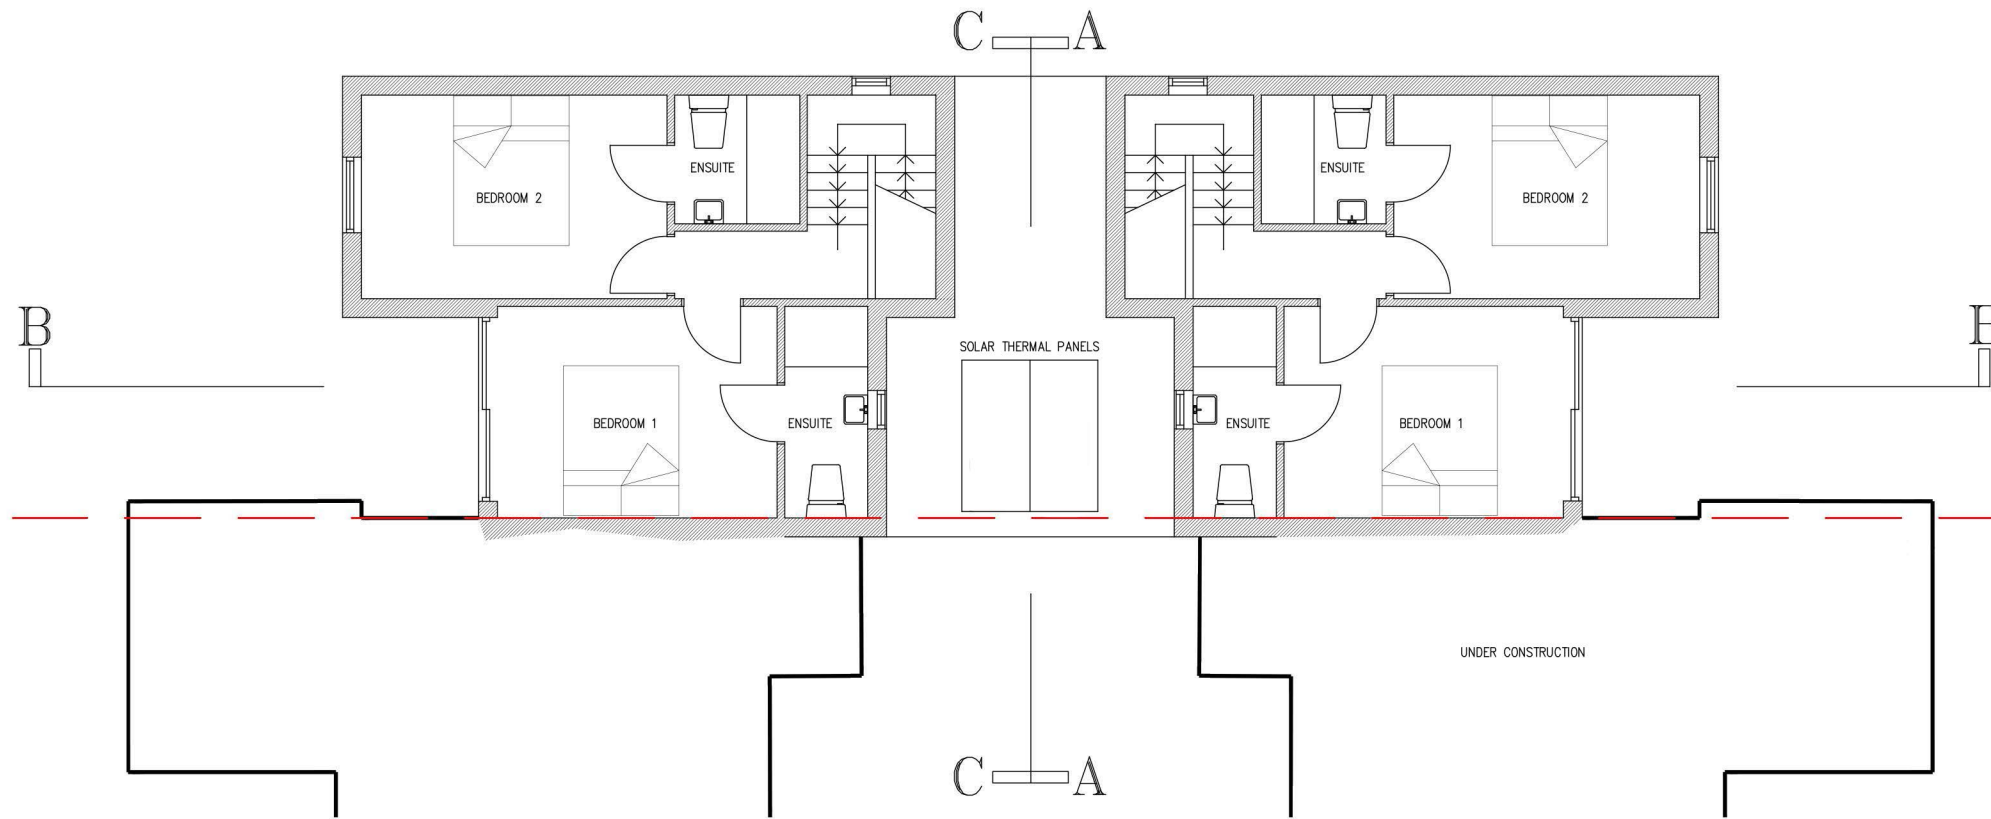

SECOND FLOOR PLAN

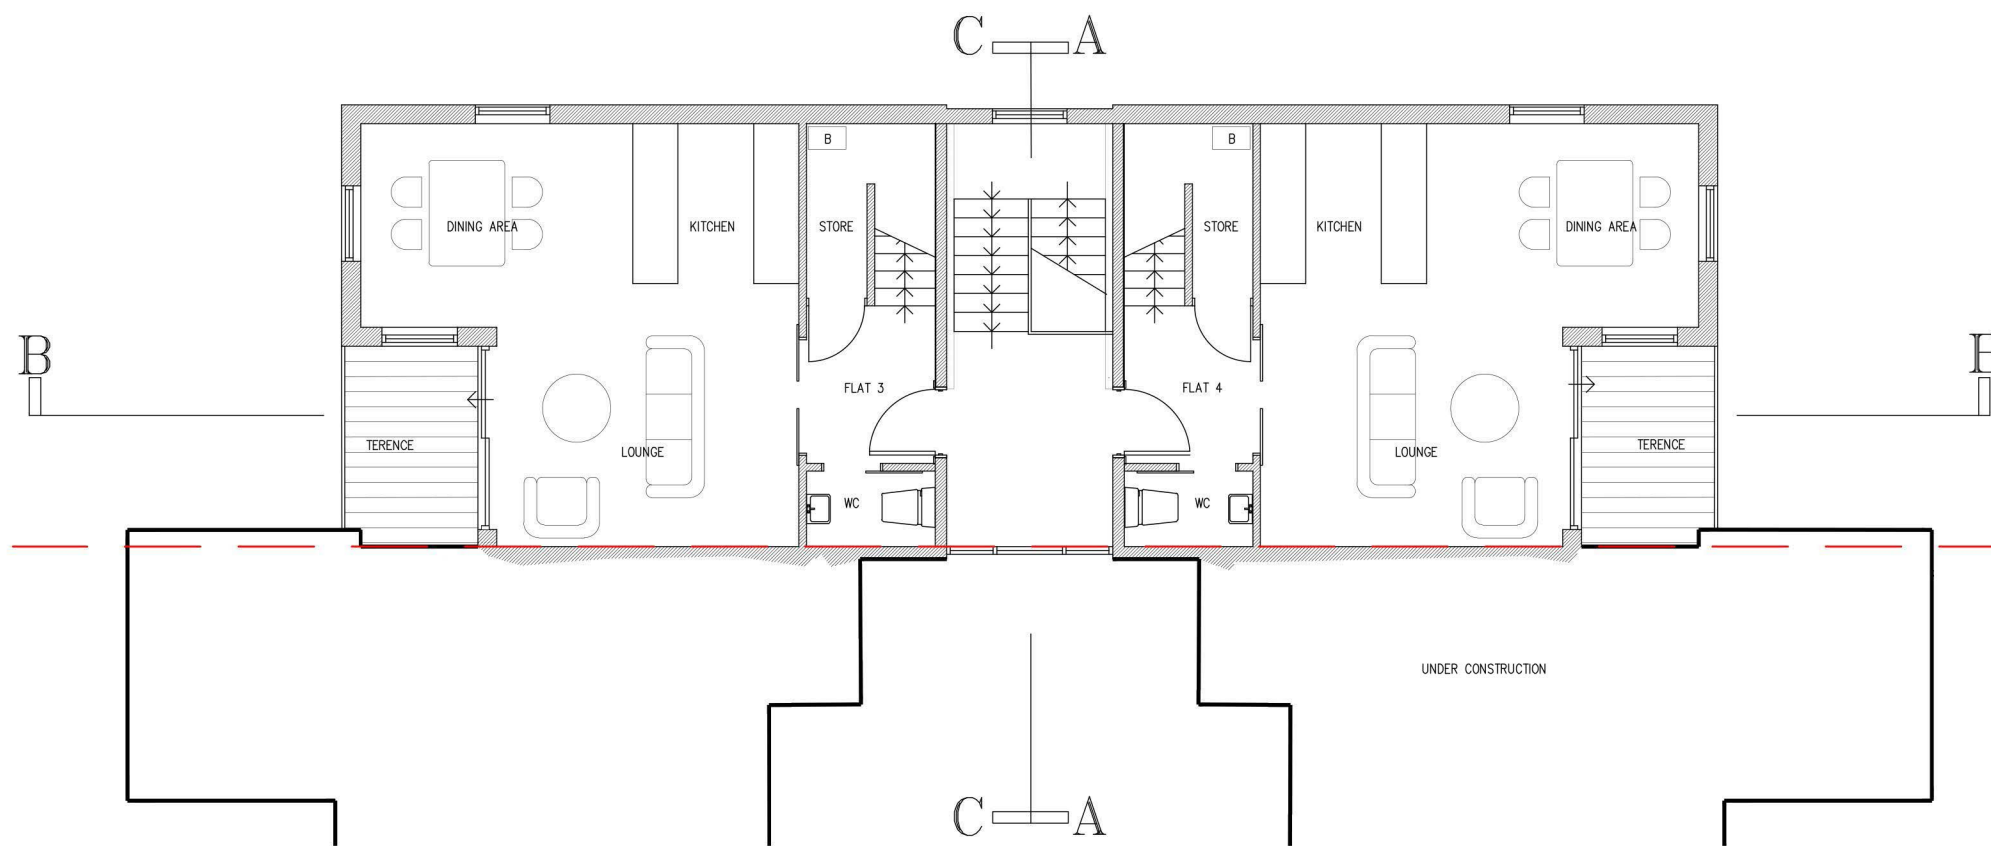


FIRST FLOOR PLAN

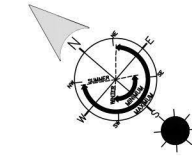

 Proctor Watts Cole Rutter Chartered Architects & Town Planners Grosvenor House, Bleke Street, Shaftesbury, Dorset, SP7 8AW. Phone: 01747 851881 Fax: 01747 851081 mail@pwcr.co.uk www.pwcr.co.uk	Client: Four Quarters		Drawn By: S Way
	Dwg: Floor Plans 2		Checked By: GC
Job No: 4672	Dwg No: P04	Notes: 4 Maisonettes, College Lane, London	
Date: 06/10/2015	Scale: 1:100@A3		



NORTH EAST ELEVATION

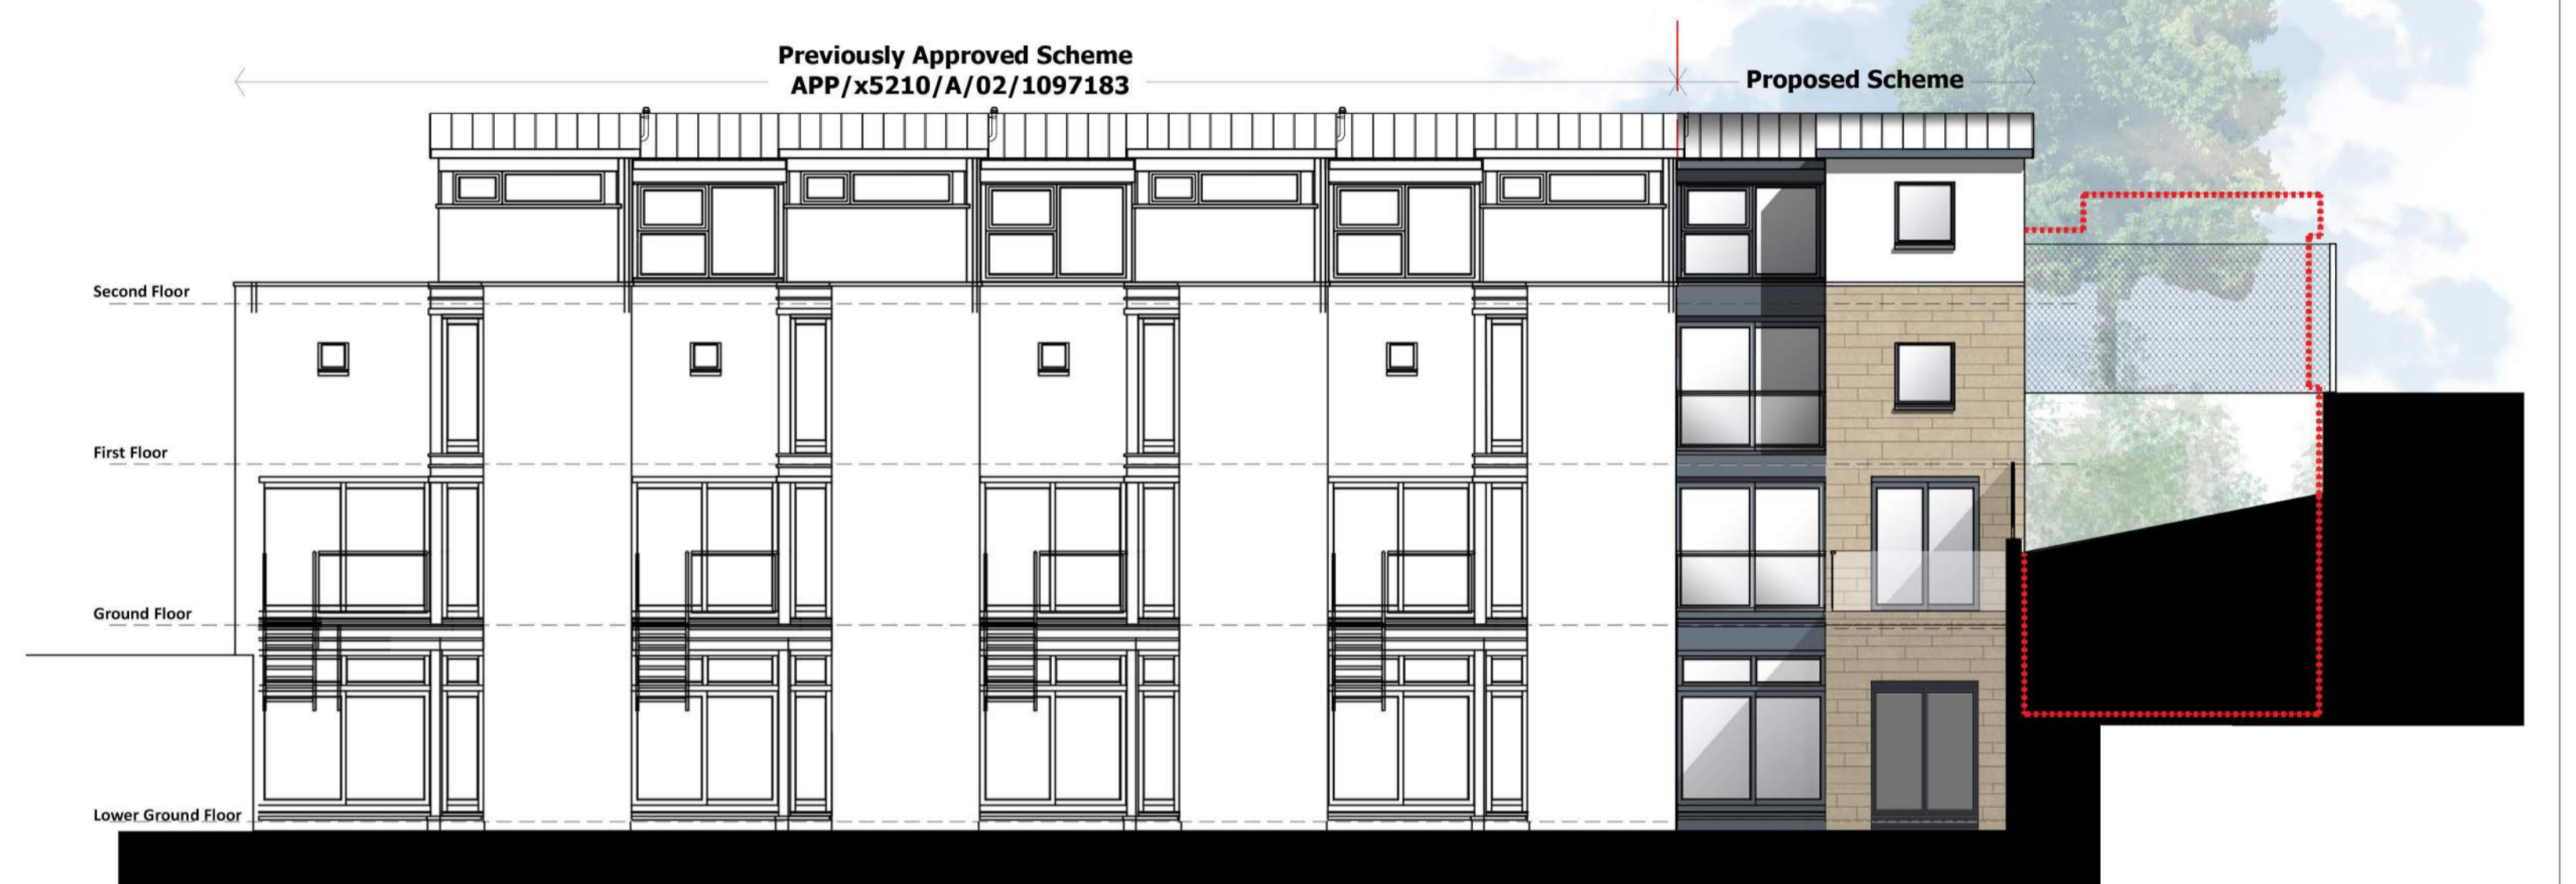


SOUTH EAST ELEVATION




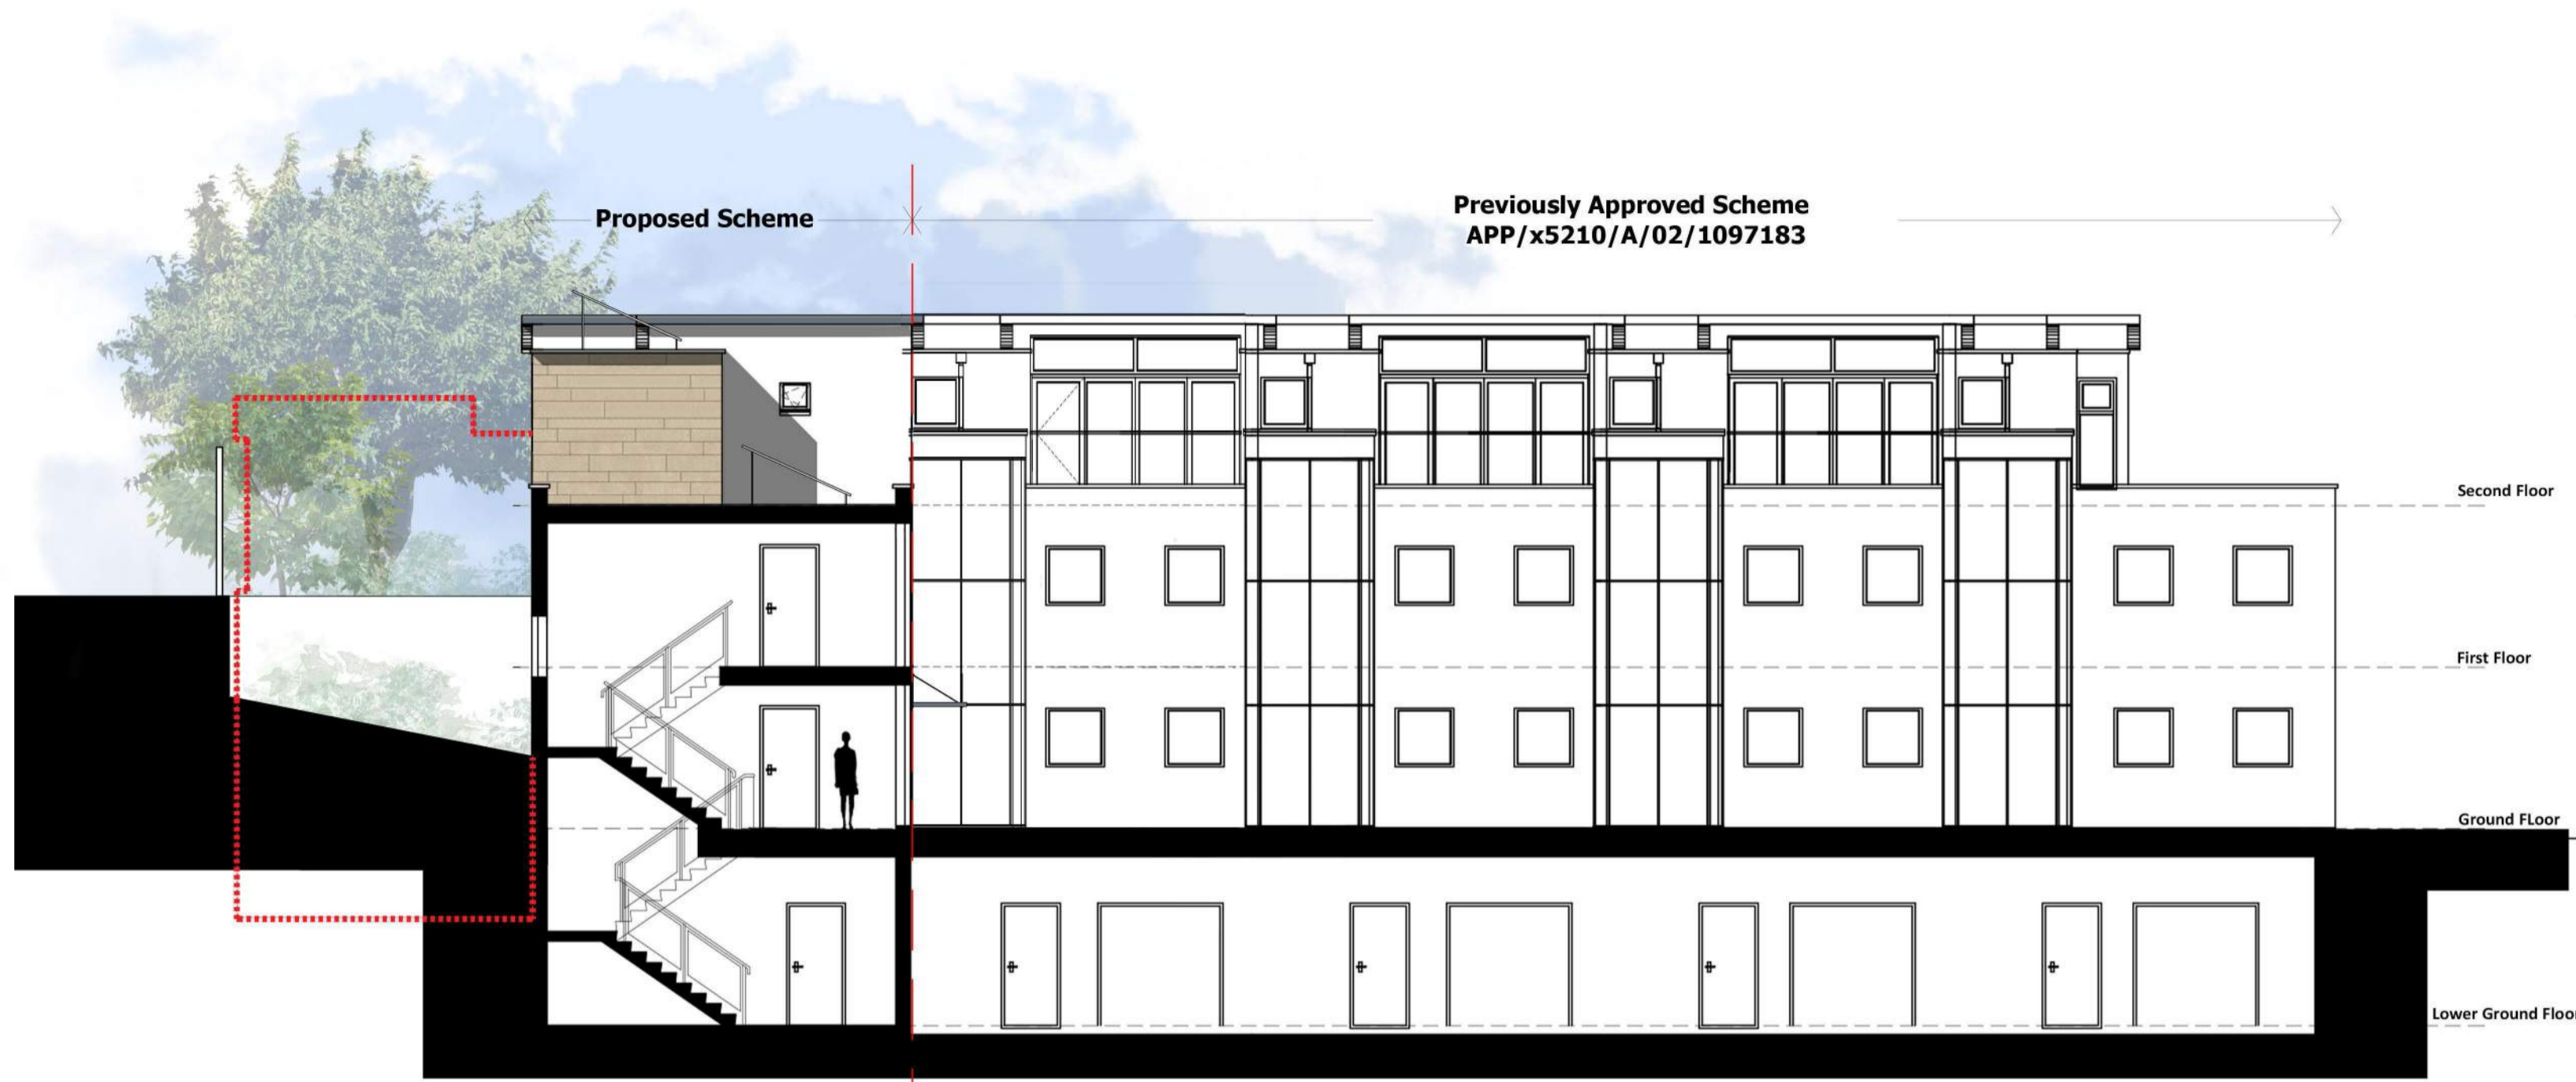
NORTH EAST ELEVATION AS VIEWED FROM HIGHER LEVEL FOOT PATH



NORTH WEST ELEVATION

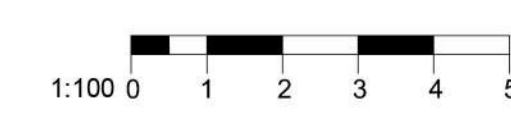

 Proctor Watts Cole Rutter Chartered Architects & Town Planners Grosvenor House, Bleke Street, Shaftesbury, Dorset, SP7 8AW. Phone: 01747 851881 Fax: 01747 851081 mail@pwcr.co.uk www.pwcr.co.uk	Client: Four Quarters	Drawn By: S Way
	Dwg: Sections & Elevations 1	Checked By: GC
Job No: 4672	Dwg No: P05	Notes: 4 Maisonnets, College Lane, London
Date: 08/07/2015	Scale: 1:100@A1	



SECTION AA



SOUTH WEST ELEVATION




SECTION BB



SECTION CC

OUTLINE OF PREVIOUSLY APPROVED SCHEME



 Proctor Watts Cole Rutter Chartered Architects & Town Planners Grosvenor House, Bleke Street, Shaftesbury, Dorset, SP7 8AW. Phone: 01747 851881 Fax: 01747 851081 mail@pwcr.co.uk www.pwcr.co.uk	Client: Four Quarters	Drawn By: S Way
	Dwg: Sections & Elevations 2	Checked By: CC
Job No: 4672	Dwg No: P06	Notes: 4 Maisonnettes, College Lane, London
Date: 13/10/2015	Scale: 1:100@A1	