


1
131
Eleventh Floor
1:100

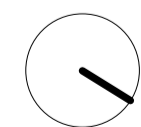

standard notes

1. Do not scale this drawing.
2. All dimensions must be checked on site and any discrepancies verified with the architect.
3. Unless shown otherwise, all dimensions are to structural surfaces.

THIS IS NOT A CONSTRUCTION DRAWING. IT IS UNSUITABLE FOR THE PURPOSE OF CONSTRUCTION AND MUST ON NO ACCOUNT BE USED AS SUCH.

drawing notes

revisions

date	description
P3 12.05.2015	- ISSUE FOR PLANNING
P4 15.09.2015	- UPDATES FOLLOWING PLANNING COMMENTS
P5 01.10.2015	- REVISED PLANNING ISSUE

3073 Centre Heights Finchley Road


date	client		
July 2014	Anaspel Ltd		
scale	drawing		
1:100 @ A1 1:200 @ A3	Proposed Eleventh Floor Plan		
drawn	checked	drawing number	rev
JC	NJ	3073-L-131	P5

C:\Users\joseph.charman\Documents\3073_Centre Heights_CENTRAL_joseph.charman.rvt


Levitt Bernstein
1 Kingsland Passage
London
E8 2BB

t: 020 7275 7676
f: 020 7275 9348
w: levittbernstein.co.uk
e: post@levittbernstein.co.uk

Levitt Bernstein

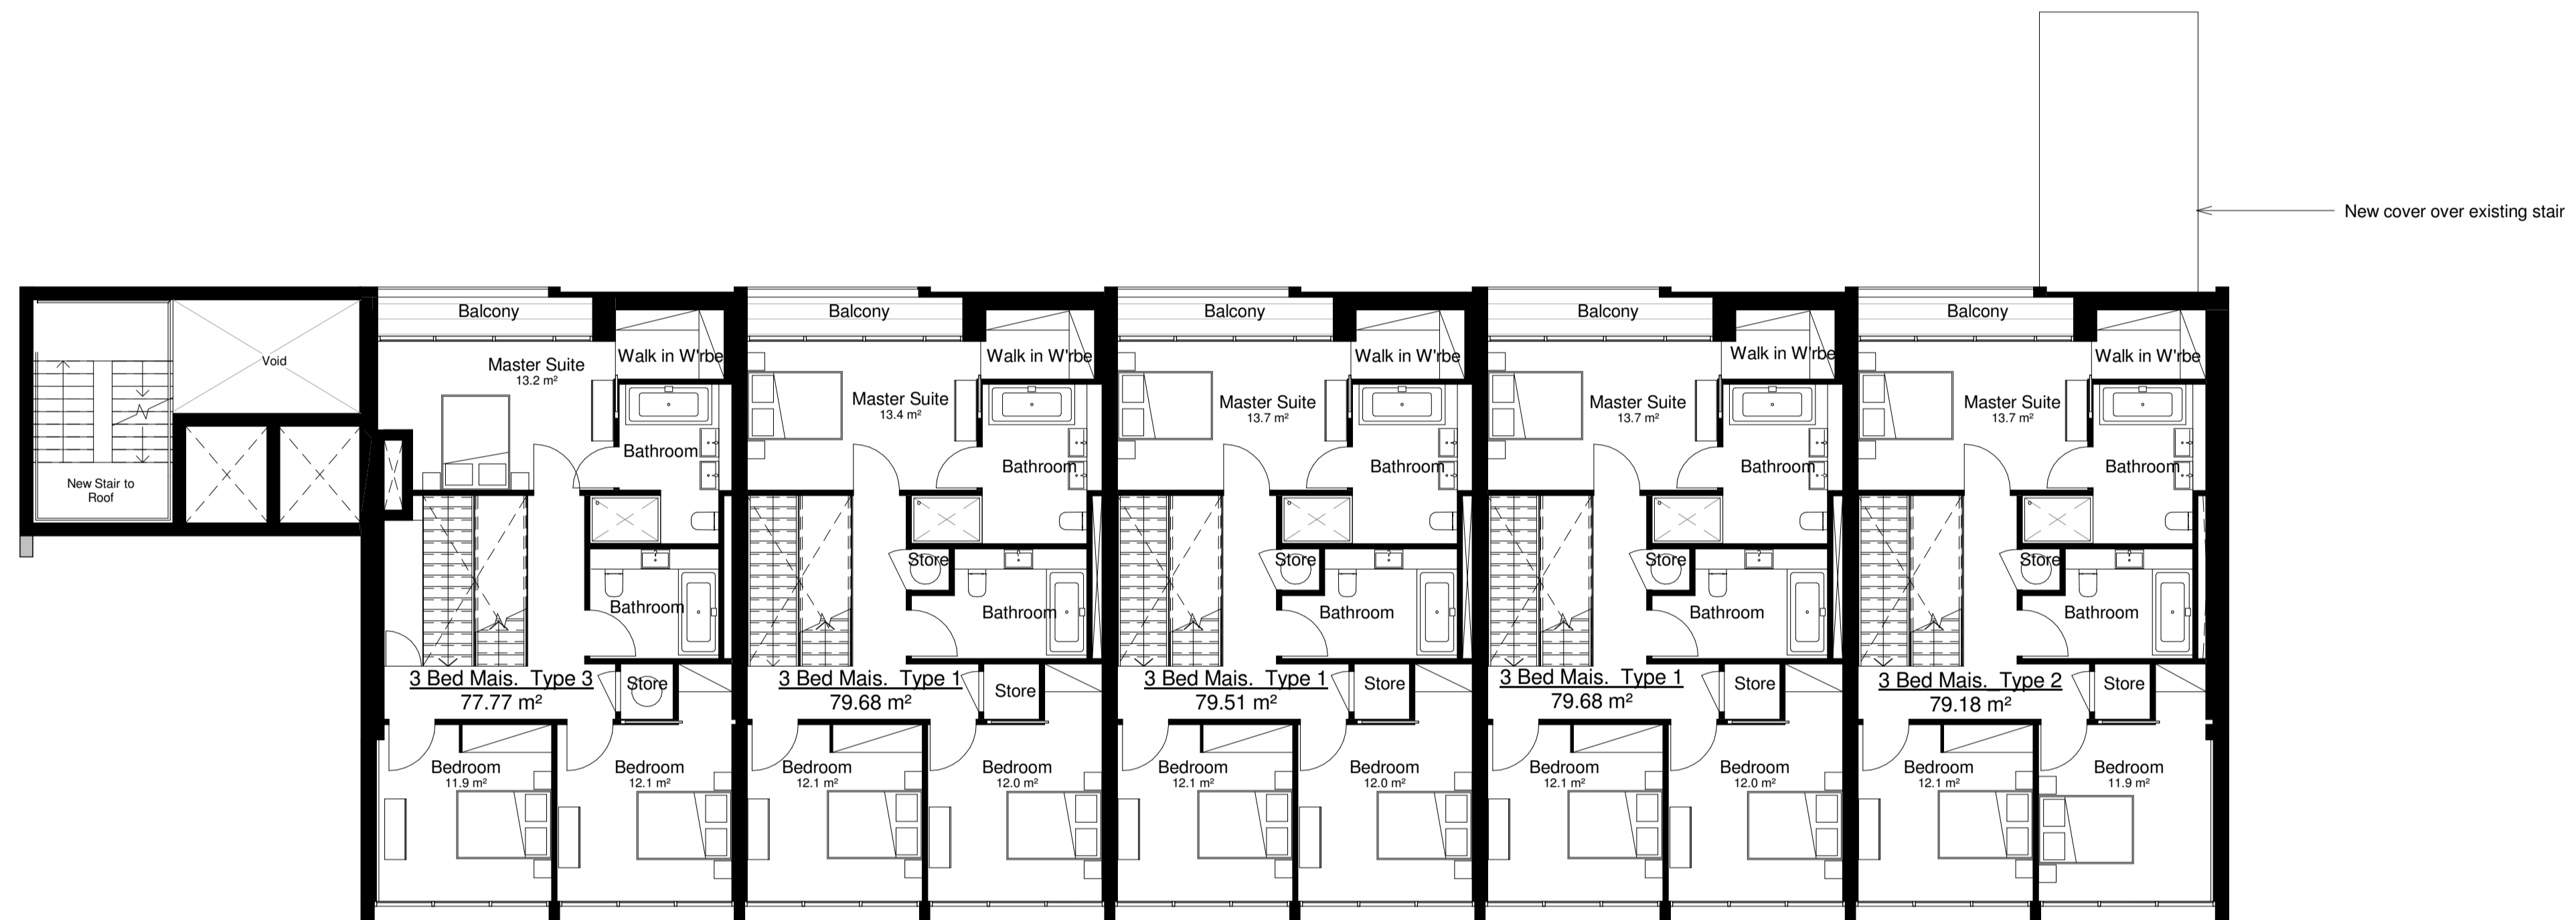

1
132
Twelfth Floor
1 : 100

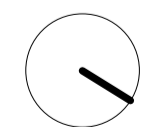

standard notes

1. Do not scale this drawing.
2. All dimensions must be checked on site and any discrepancies verified with the architect.
3. Unless shown otherwise, all dimensions are to structural surfaces.

THIS IS NOT A CONSTRUCTION DRAWING. IT IS UNSUITABLE FOR THE PURPOSE OF CONSTRUCTION AND MUST ON NO ACCOUNT BE USED AS SUCH.

drawing notes

revisions

date	description
P3 12.05.2015	- ISSUE FOR PLANNING
P4 15.09.2015	- UPDATES FOLLOWING PLANNING COMMENTS
P5 01.10.2015	- PLANNING ADDENDUM ISSUE

3073 Centre Heights Finchley Road


date	client		
July 2014	Anaspel Ltd		
scale	drawing		
1 : 100 @ A1 1 : 200 @ A3	Proposed Twelfth Floor Plan		
drawn	checked	drawing number	rev
JC	NJ	3073 · L · 132	P5

C:\Users\joseph.charman\Documents\3073_Centre Heights_CENTRAL_joseph.charman.rvt


Levitt Bernstein
1 Kingsland Passage
London
E8 2BB

t: 020 7275 7676
f: 020 7275 9348
w: levittbernstein.co.uk
e: post@levittbernstein.co.uk

Levitt Bernstein

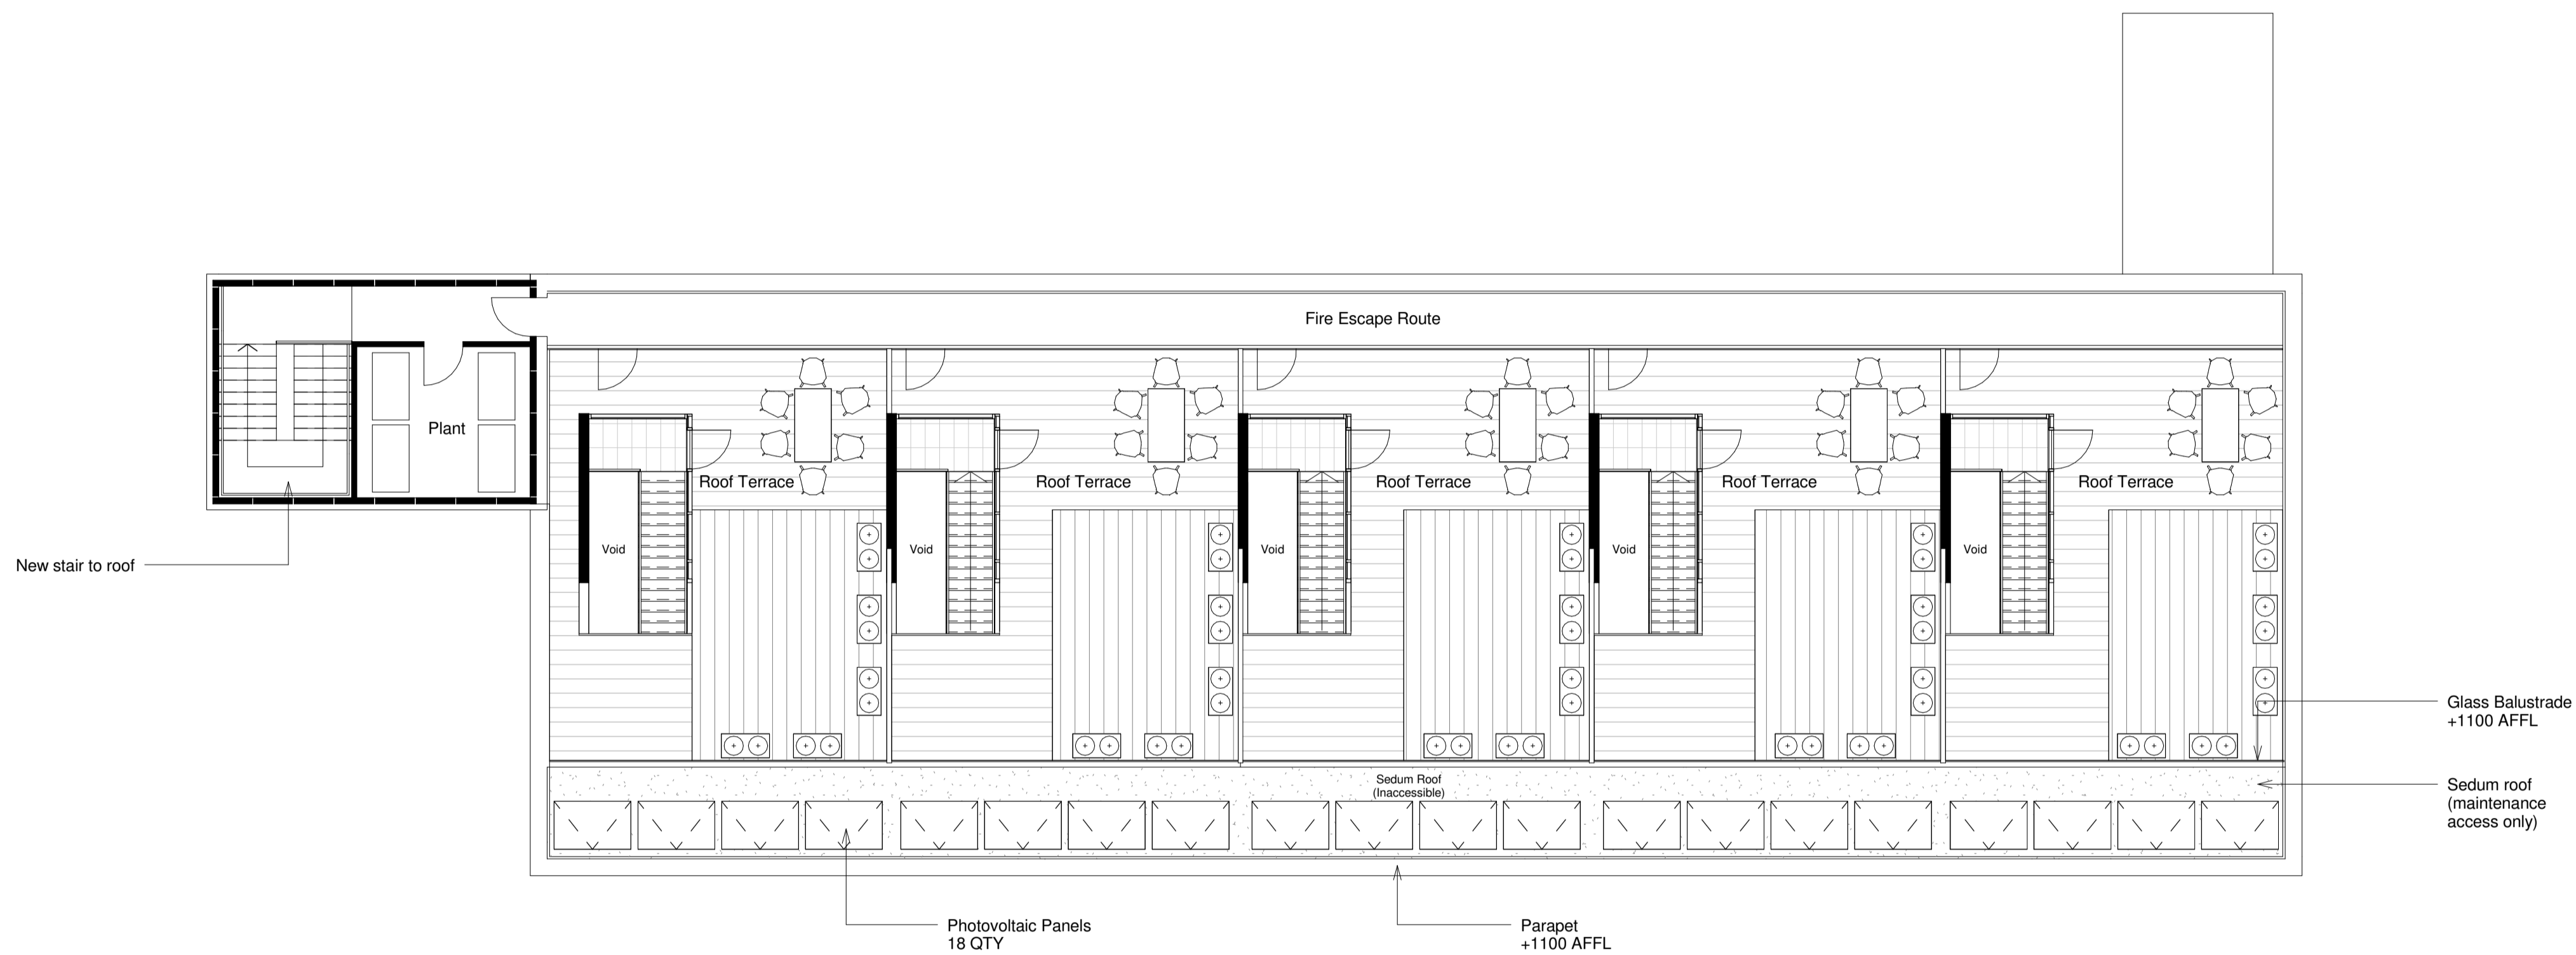

1
133
Thirteenth Floor
1 : 100

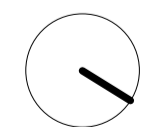

standard notes

1. Do not scale this drawing.
2. All dimensions must be checked on site and any discrepancies verified with the architect.
3. Unless shown otherwise, all dimensions are to structural surfaces.

THIS IS NOT A CONSTRUCTION DRAWING. IT IS UNSUITABLE FOR THE PURPOSE OF CONSTRUCTION AND MUST ON NO ACCOUNT BE USED AS SUCH.

drawing notes

revisions

date	client
July 2014	Anaspel Ltd

3073 Centre Heights Finchley Road

date
July 2014

client
Anaspel Ltd

scale
1 : 100 @ A1
1 : 200 @ A3

drawing
Proposed Thirteenth Floor Plan

drawn checked drawing number
JC NJ 3073 · L · 133


rev
P5

Levitt Bernstein
1 Kingsland Passage
London
E8 2BB


t: 020 7275 7676
f: 020 7275 9348
w: levittbernstein.co.uk
e: post@levittbernstein.co.uk

Levitt Bernstein

C:\Users\joseph.charman\Documents\3073_Centre Heights_CENTRAL_joseph.charman.rvt

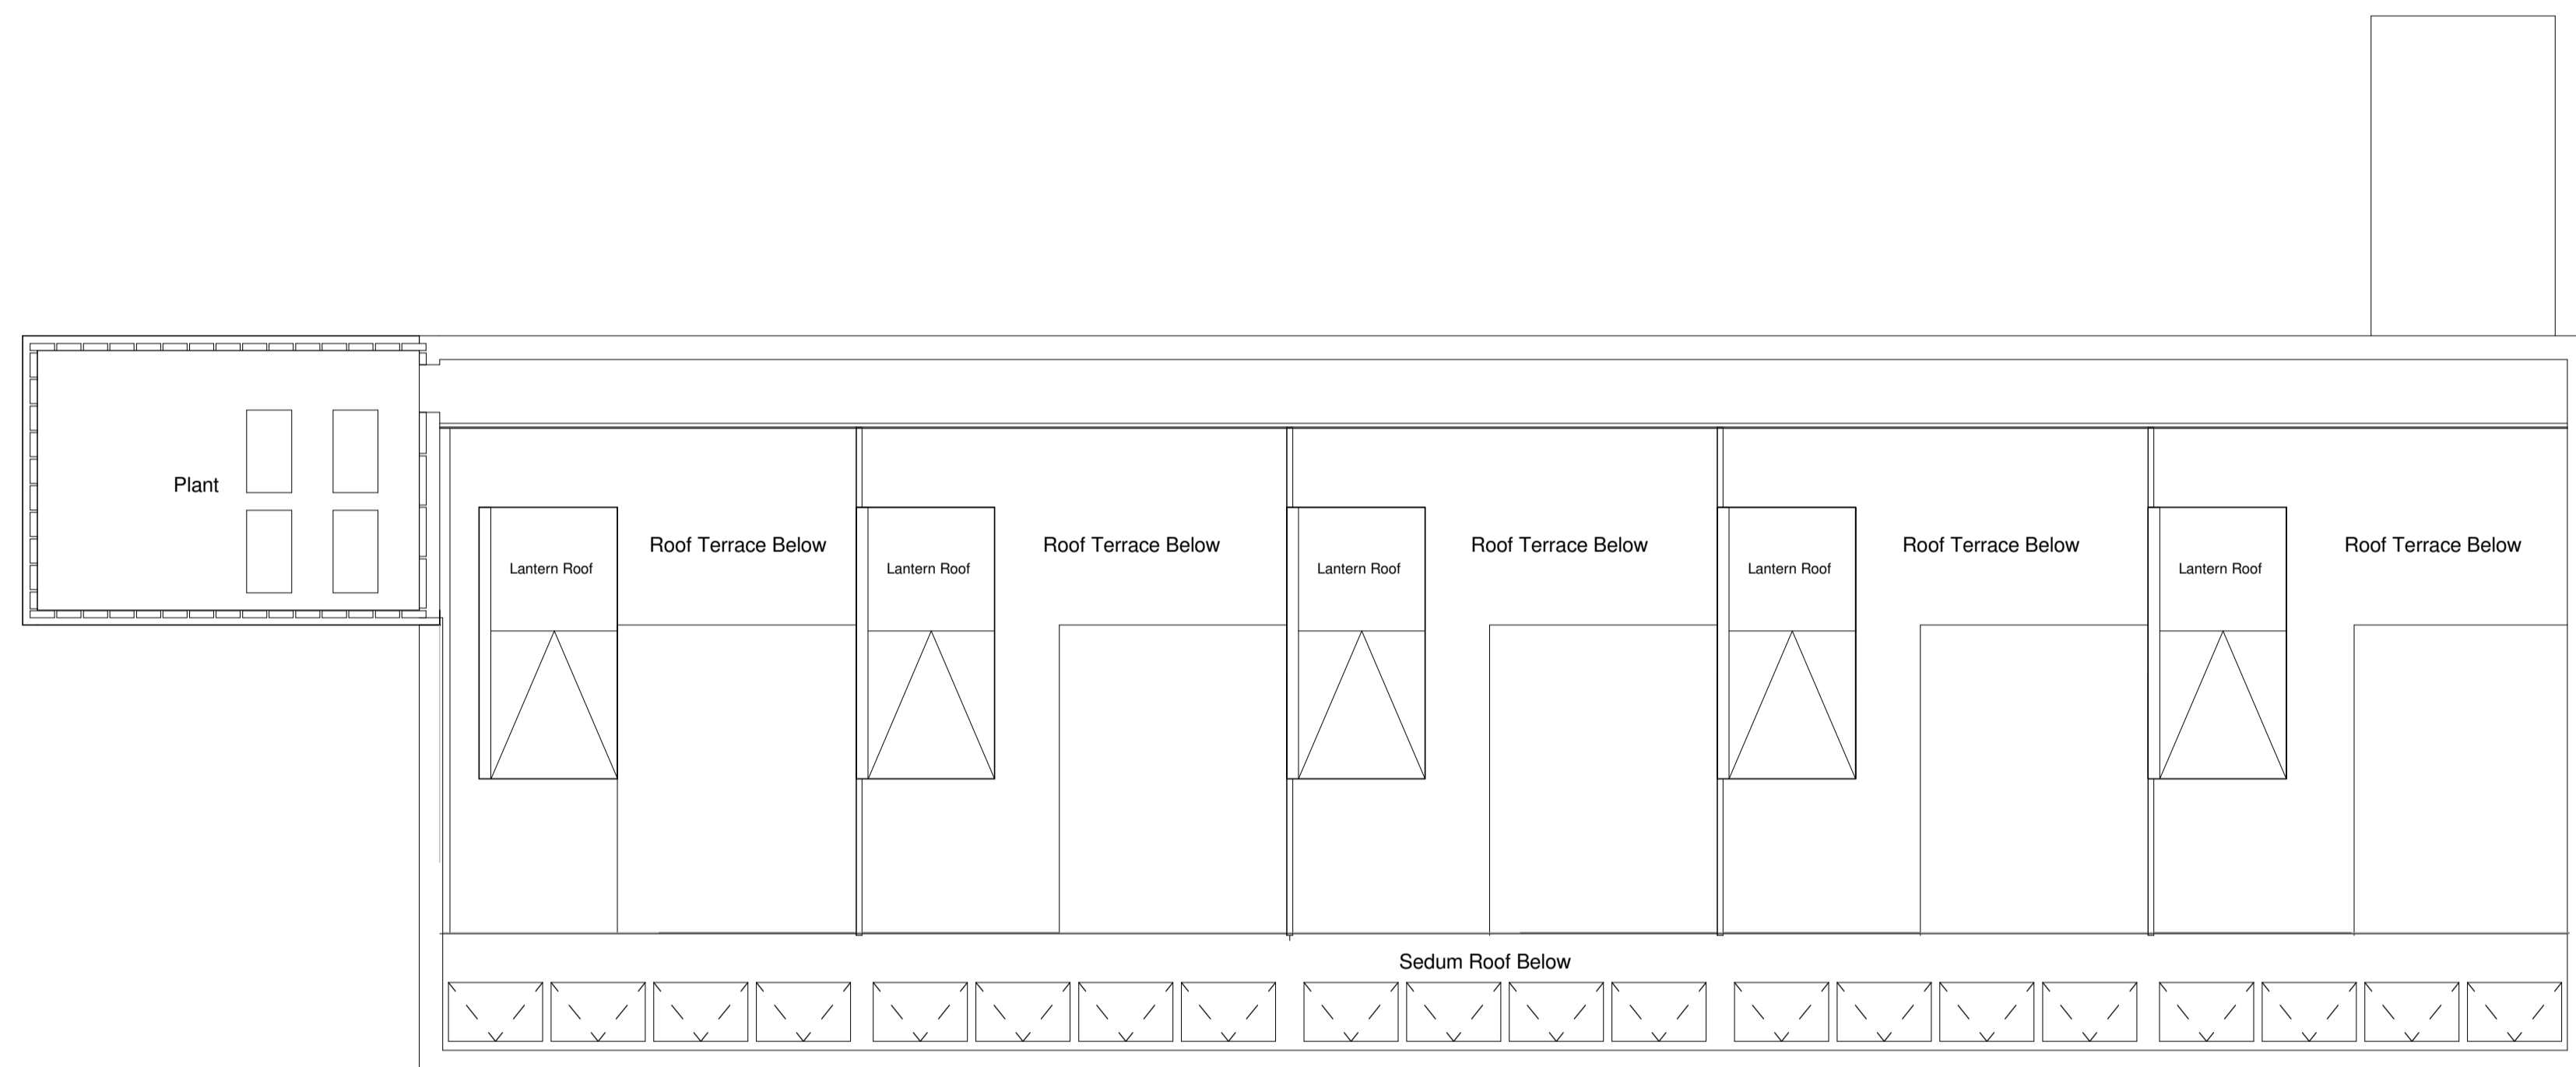

1
134
Roof Plan
1 : 100

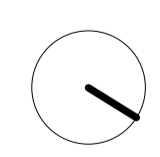

standard notes

1. Do not scale this drawing.
2. All dimensions must be checked on site and any discrepancies verified with the architect.
3. Unless shown otherwise, all dimensions are to structural surfaces.

THIS IS NOT A CONSTRUCTION DRAWING. IT IS UNSUITABLE FOR THE PURPOSE OF CONSTRUCTION AND MUST ON NO ACCOUNT BE USED AS SUCH.

drawing notes

revisions

P2	12.05.2015	- ISSUE FOR PLANNING
P3	15.09.2015	- UPDATES FOLLOWING PLANNING COMMENTS
P4	01.10.2015	- REVISED PLANNING ISSUE

3073 Centre Heights Finchley Road

date	August 2014	client	Anaspel Ltd
scale	1 : 100 @ A1 1 : 200 @ A3	drawing	Proposed Roof Plan
drawn	JC	checked	NJ
drawing number	3073 · L · 134	rev	P4

Levitt Bernstein
1 Kingsland Passage
London
E8 2BB


t: 020 7275 7676
f: 020 7275 9348
w: levittbernstein.co.uk
e: post@levittbernstein.co.uk

Levitt Bernstein

C:\Users\joseph.charman\Documents\3073_Centre Heights_CENTRAL_joseph.charman.rvt



- Key.
1. Rendered Finish. Colour to match new decoration of Centre Heights
 2. Glazing / Spandrel Panels
 3. Reglitz Glass Panels
 4. Glass Balustrade
 5. Glazed 'Lanterns'
 6. Extension to Escape Stair
 7. Telecoms Equipment

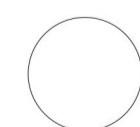

1 Proposed East Elevation.
0221 1 : 100

3073 Centre Heights Finchley Road

standard notes

1. Do not scale this drawing.
2. All dimensions must be checked on site and any discrepancies verified with the architect.
3. Unless shown otherwise, all dimensions are to structural surfaces.

THIS IS NOT A CONSTRUCTION DRAWING. IT IS UNSUITABLE FOR THE PURPOSE OF CONSTRUCTION AND MUST ON NO ACCOUNT BE USED AS SUCH.

drawing notes

revisions

date	revision	description
P4 12.05.2015	-	ISSUE FOR PLANNING
P5 15.09.2015	-	UPDATES FOLLOWING PLANNING COMMENTS
P6 01.10.2015	-	REVISED PLANNING ISSUE

date

July 2014

client

Anaspel Ltd

scale

1 : 100 @ A1

1 : 200 @ A3

drawing

Proposed East Elevation

drawn checked drawing number

JC NJ 3073 · L · 0221

rev

P6

Levitt Bernstein
1 Kingsland Passage
London
E8 2BB

t: 020 7275 7676
f: 020 7275 9348
w: levittbernstein.co.uk
e: post@levittbernstein.co.uk

Levitt Bernstein

C:\Users\joseph.charman\Documents\3073_Centre Heights_CENTRAL_joseph.charman.rvt

- Key.
1. Rendered Finish. Colour to match new decoration of Centre Heights
 2. Glazing / Spandrel Panels
 3. Reglit Glass Panels
 4. Glass Balustrade
 5. Glazed 'Lanterns'
 6. Extension to Escape Stair
 7. Telecoms Equipment
-
8. Brick
 9. Brickwork Soldier Coursing
 10. Textured Brick Patterning
 11. Planting Inset From Parapet
 12. Planting as fensible space
 13. Translucent Glass Privacy Screen
 14. Metal Balustrade
 15. Bin Store Enclosure
 16. Cementitious Sheet Cladding

1
0222
Proposed West Elevation
1 : 100

standard notes

drawing notes

1. Do not scale this drawing.
2. All dimensions must be checked on site and any discrepancies verified with the architect.
3. Unless shown otherwise, all dimensions are to structural surfaces.

THIS IS NOT A CONSTRUCTION DRAWING, IT IS UNSUITABLE FOR THE PURPOSE OF CONSTRUCTION AND MUST ON NO ACCOUNT BE USED AS SUCH.

revisions

date	client
P4 12.05.2015	Anaspel Ltd
P5 15.09.2015	
P6 01.10.2015	

ISSUE FOR PLANNING
UPDATES FOLLOWING PLANNING COMMENTS
REVISED PLANNING ISSUE

scale
1 : 100

drawing
Proposed West Elevation

drawn checked drawing number rev
JC NJ 3073- L - 0222 P6



C:\Users\joseph.charman\Documents\3073_Centre Heights_CENTRAL_joseph.charman.rvt

Levitt Bernstein
1 Kingsland Passage
London
E8 2BB

t: 020 7275 7676
f: 020 7275 9348
w: levittbernstein.co.uk
e: post@levittbernstein.co.uk

Levitt Bernstein



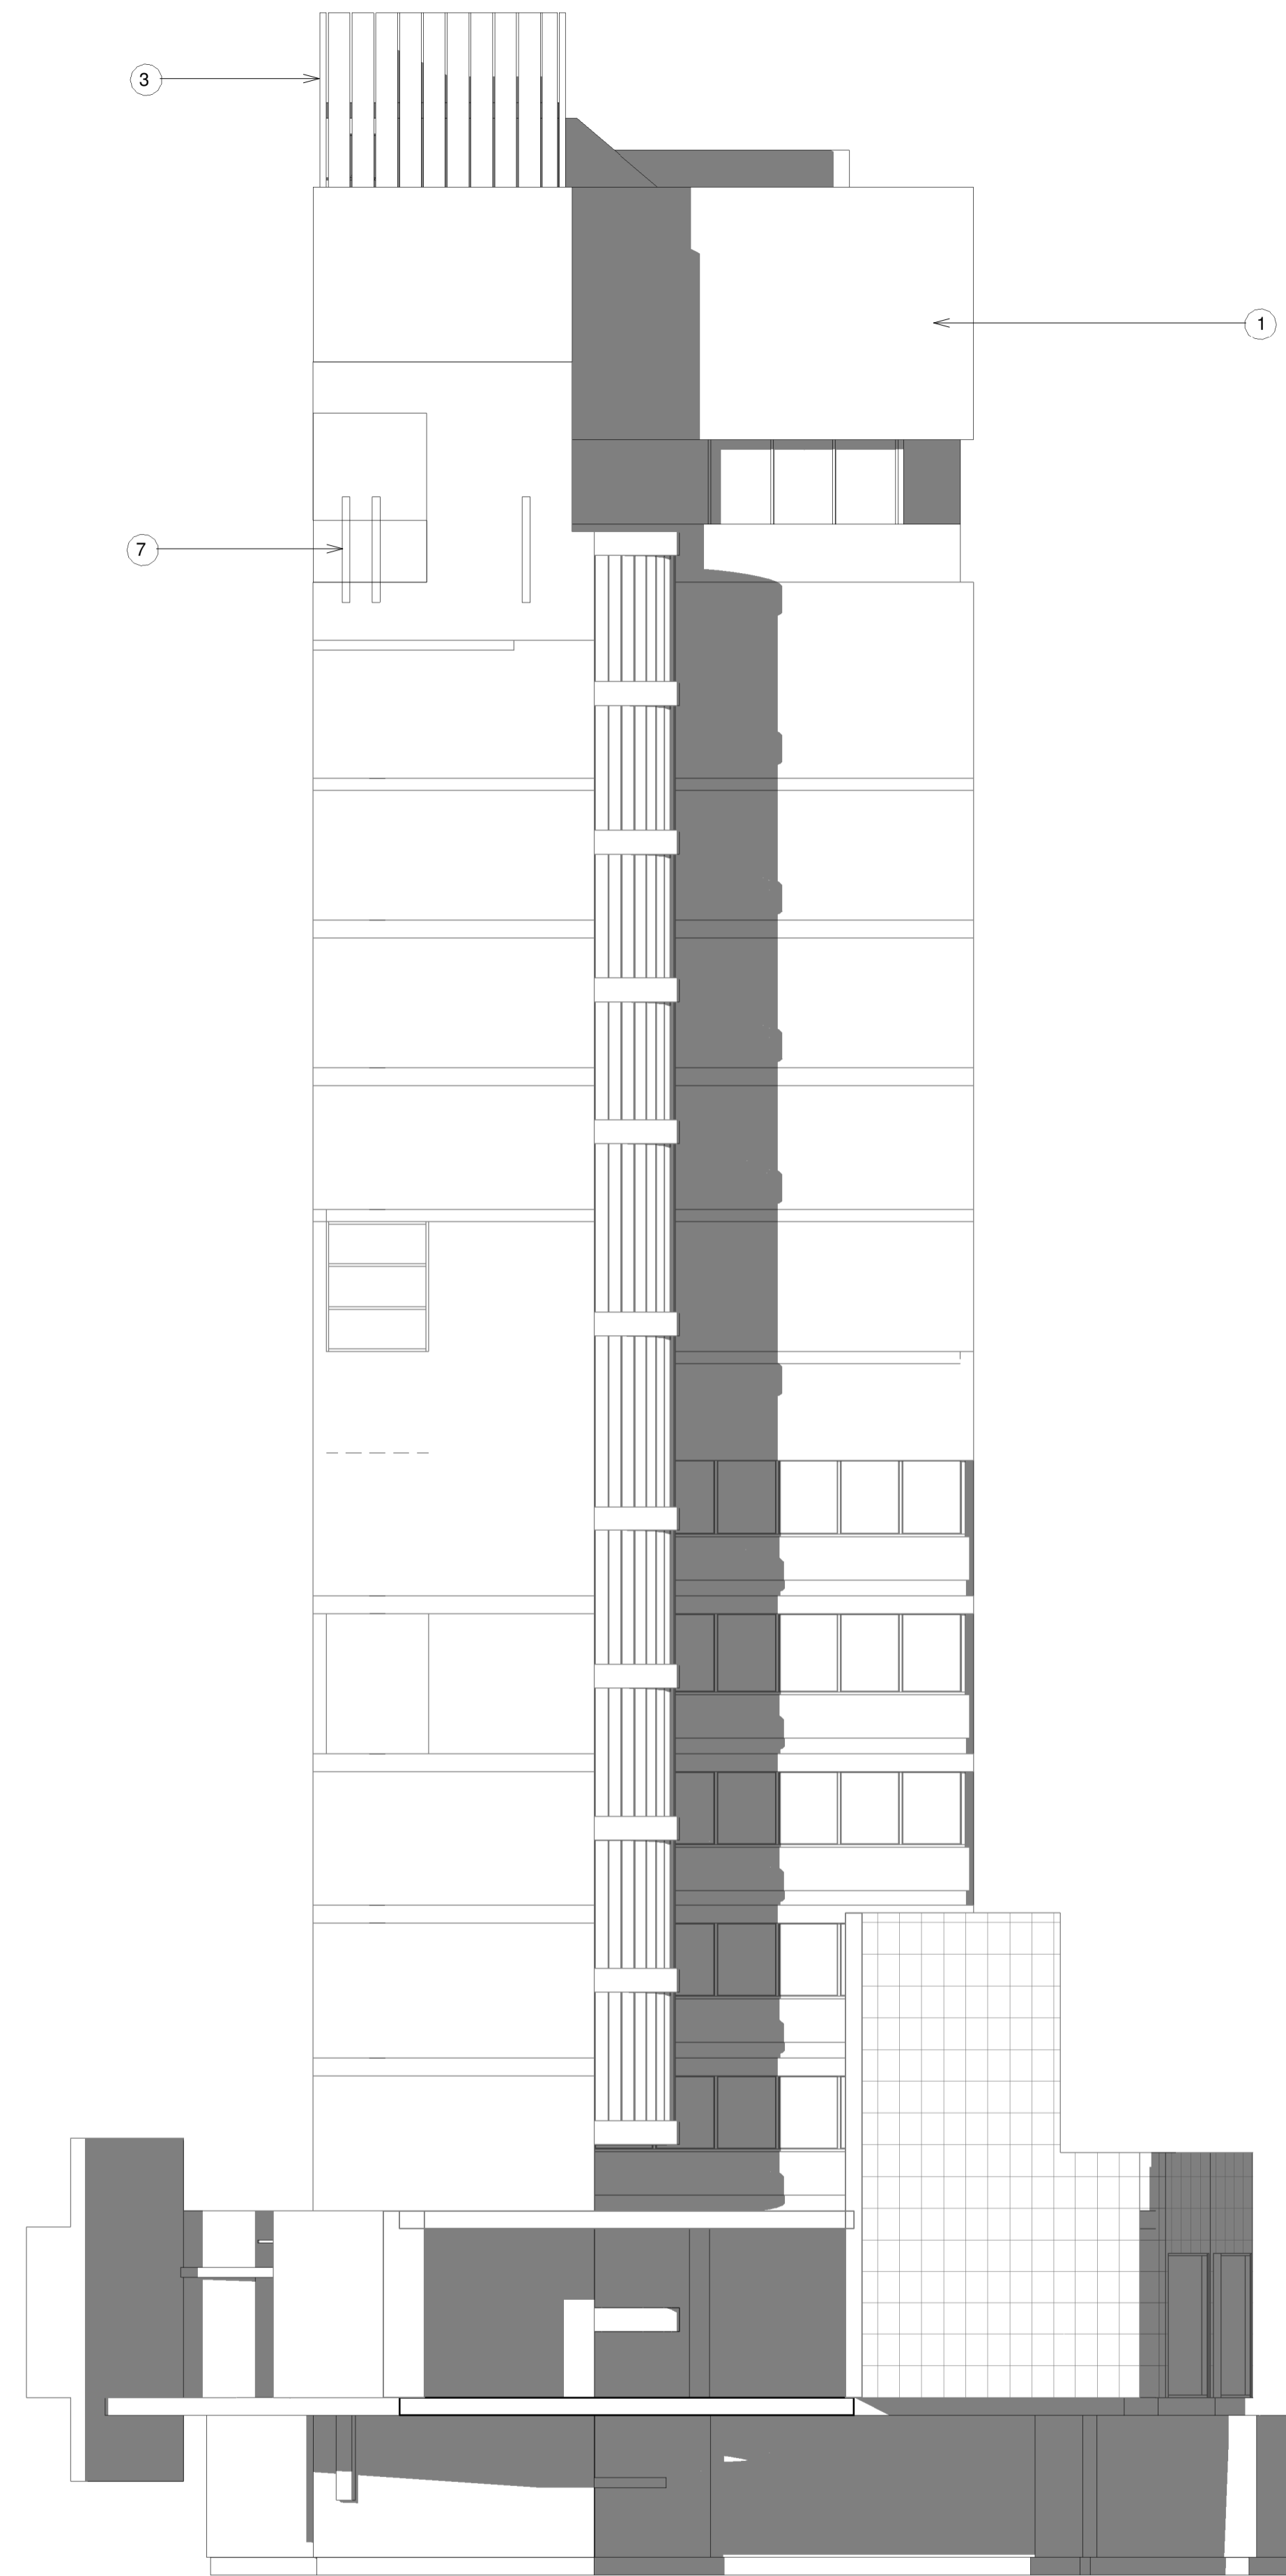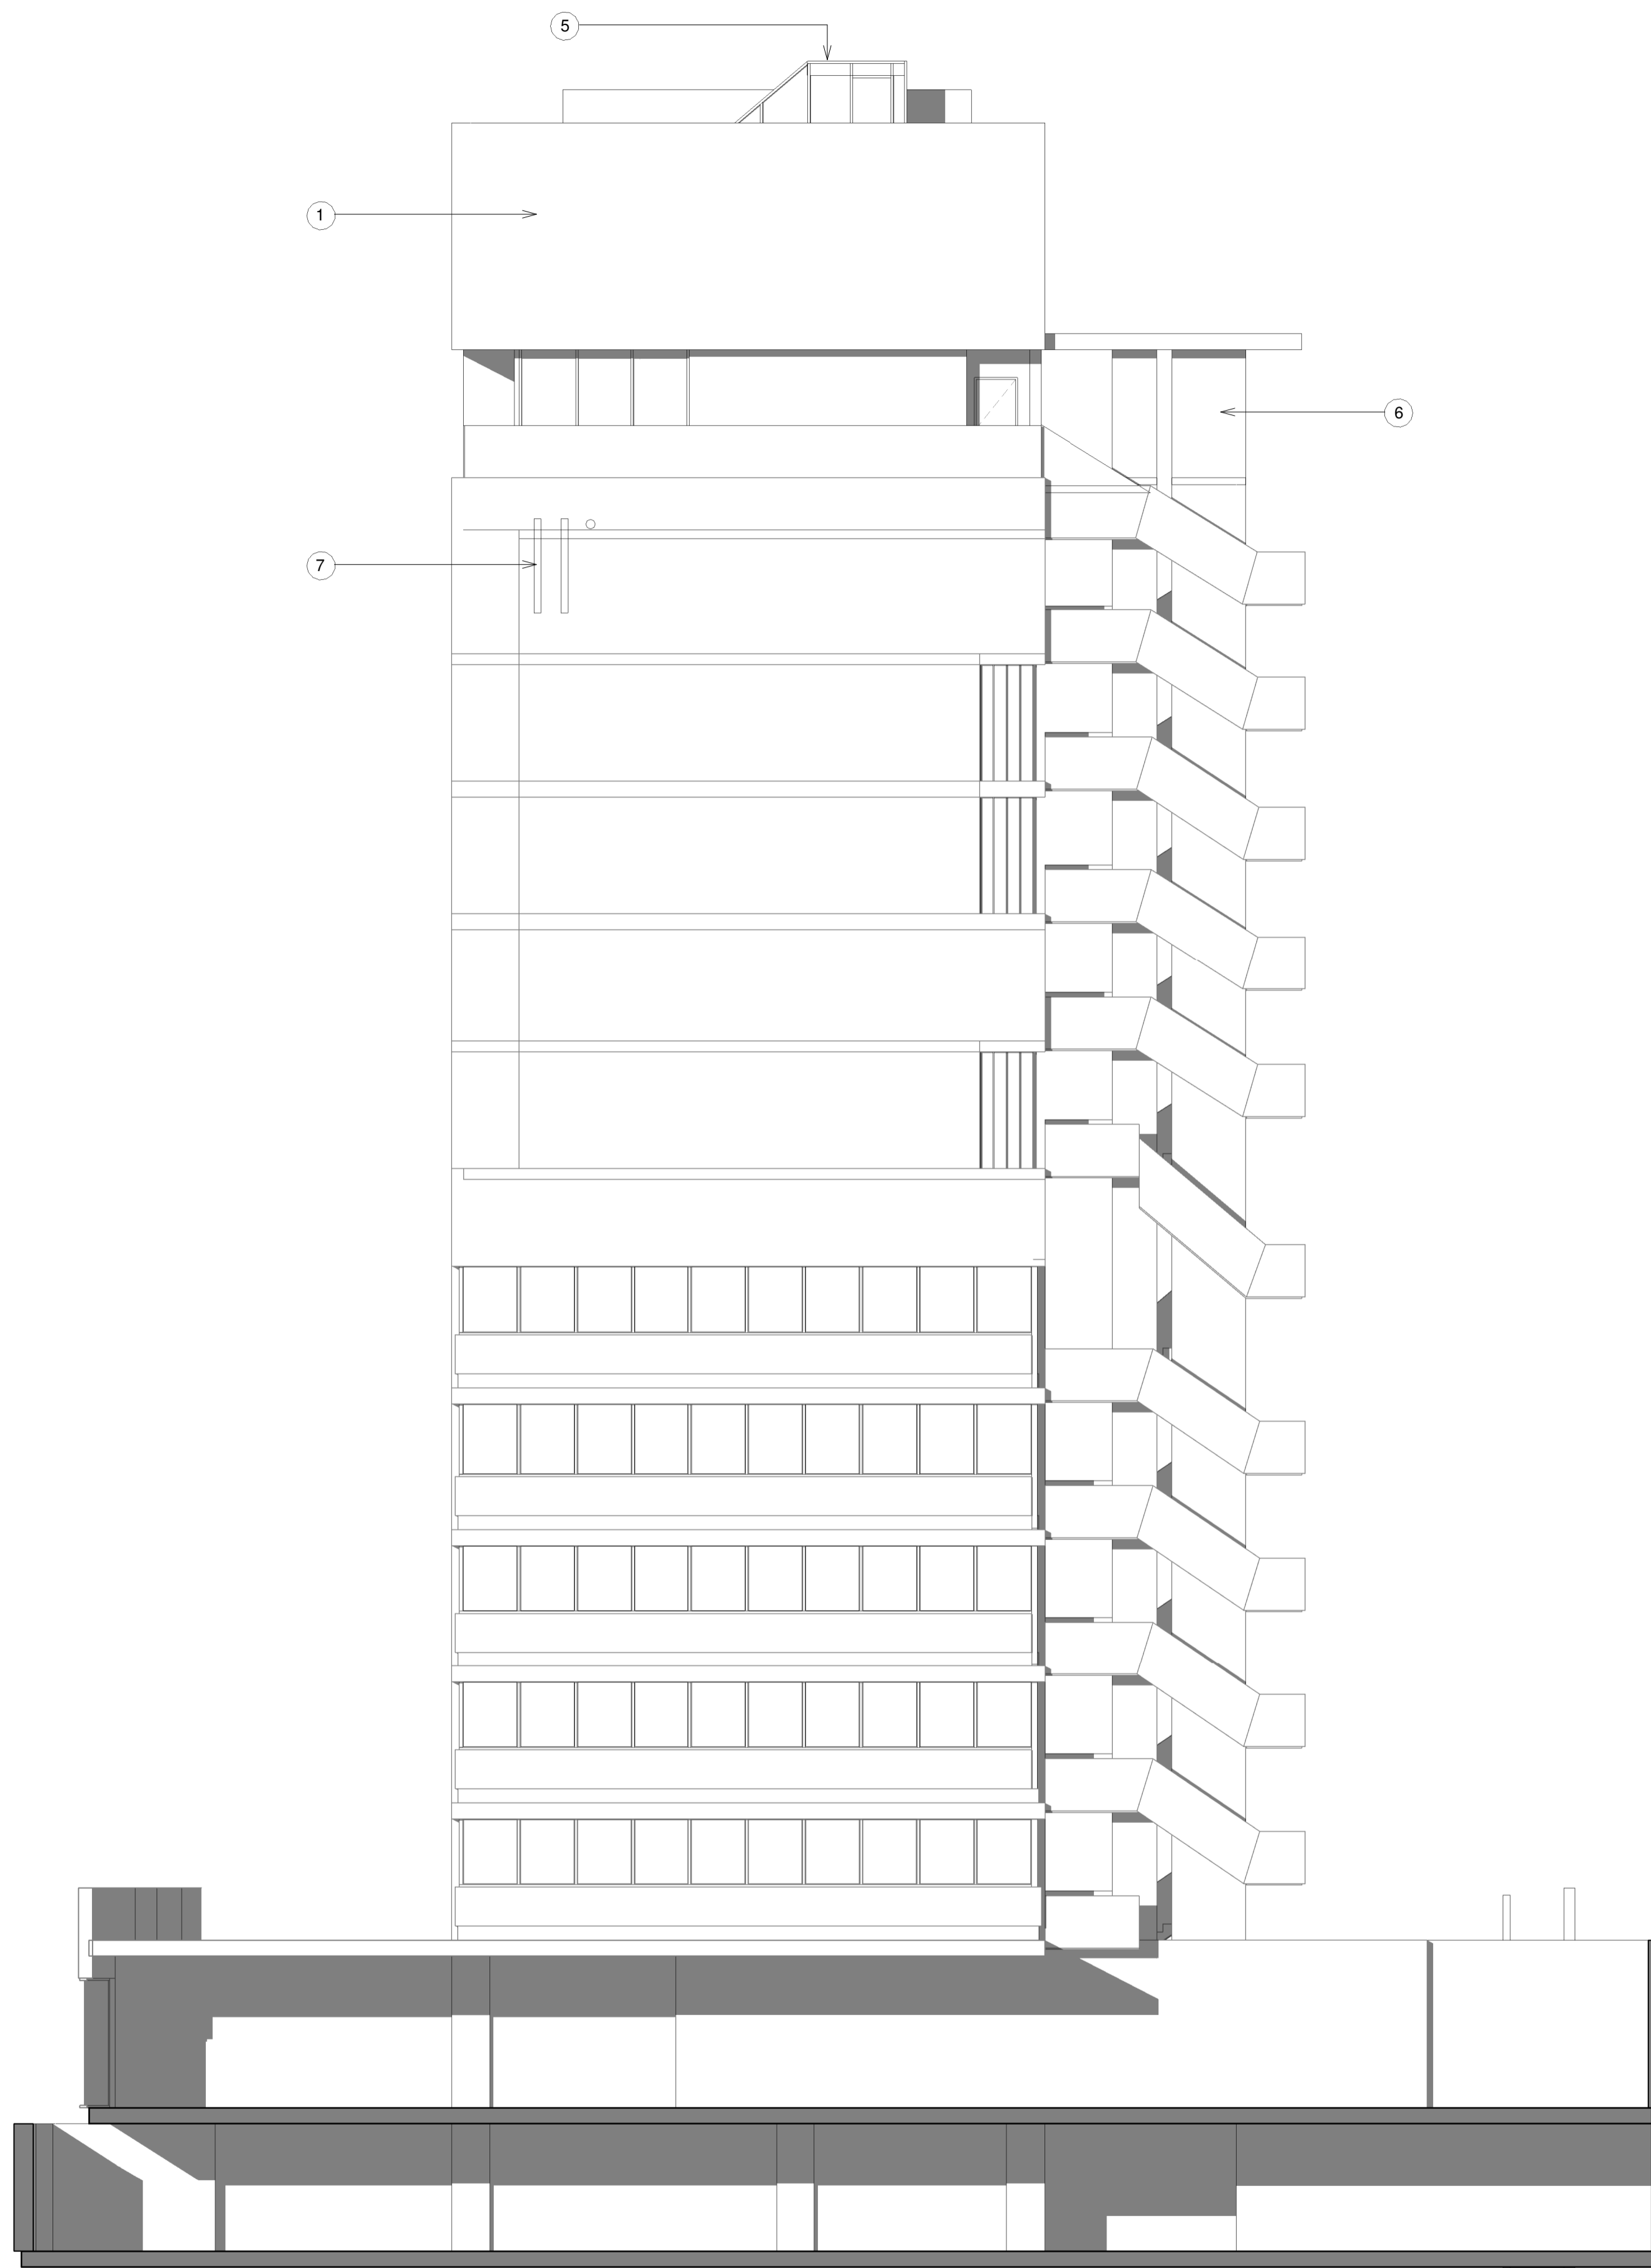

- Key:
- 1. Rendered Finish. Colour to match new decoration of Centre Heights
 - 2. Glazing / Spandrel Panels
 - 3. Reglit Glass Panels
 - 4. Glass Balustrade
 - 5. Glazed Lanterns
 - 6. Extension to Escape Stair
 - 7. Telecoms Equipment

1
0223
Proposed North Elevation
1 : 100

2
0223
Proposed South Elevation
1 : 100

3073 Centre Heights Finchley Road

standard notes

1. Do not scale this drawing.
2. All dimensions must be checked on site and any discrepancies verified with the architect.
3. Unless shown otherwise, all dimensions are to structural surfaces.

THIS IS NOT A CONSTRUCTION DRAWING. IT IS UNSUITABLE FOR THE PURPOSE OF CONSTRUCTION AND MUST ON NO ACCOUNT BE USED AS SUCH.

drawing notes

revisions

P2	12.05.2015	- ISSUE FOR PLANNING
P3	01.10.2015	- REVISED PLANNING ISSUE

date	19/05/15	client	Anaspel Ltd
scale	1 : 100	drawing	Proposed North & South Elevations
drawn	JC	checked	NJ
drawing number	3073 · L · 0223	rev	P3

Levitt Bernstein
1 Kingsland Passage
London
E8 2BB

t: 020 7275 7676
f: 020 7275 9348
w: levittbernstein.co.uk
e: post@levittbernstein.co.uk

Levitt Bernstein

C:\Users\joseph.charman\Documents\3073_Centre Heights_CENTRAL_joseph.charman.rvt