




PROPOSED GROUND FLOOR PLAN

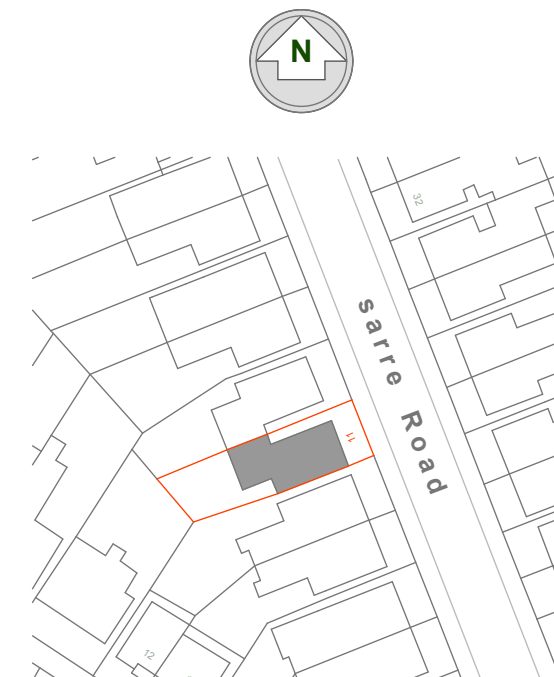

Location Plan
Scale 1 : 1250

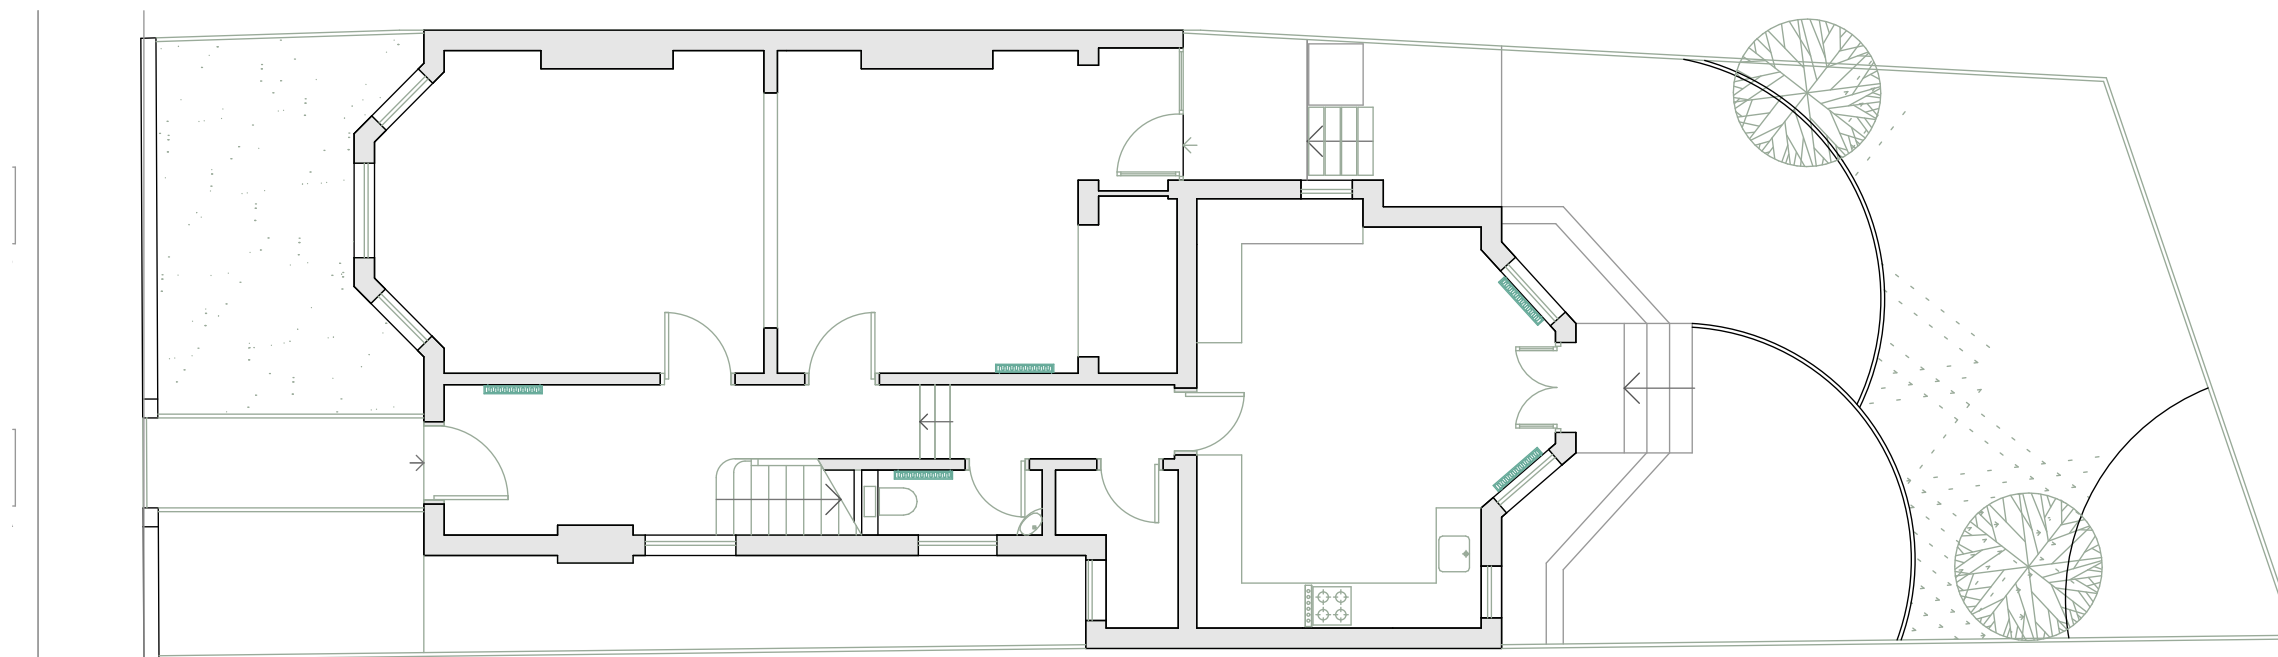

EXISTING GROUND FLOOR PLAN

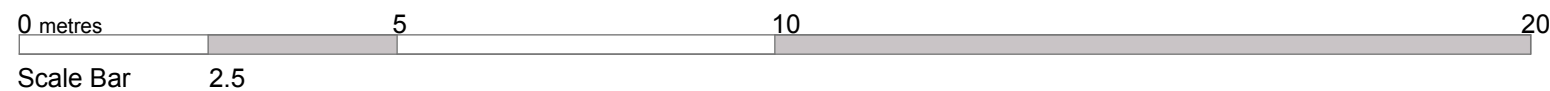

Project: 11 Sarre Road, London NW2 3SN

Client: Mr. & Mrs. Jaffrey
Project No:273

Date: Oct 2015

Dwgs: Floor Plans
Scale: 1: 100

Dwg No : PP/ 273 / 01
Rev. :

© THIS DRAWING IS PROTECTED BY THE, COPYRIGHT, DESIGN & PATENTS ACT 1988 & MAY NOT BE COPIED OR REPRODUCED IN ANY FORM WITHOUT THE PRIOR CONSENT OF ADMC LT.

ADMC Ltd.
Architectural Design & Management Co.