




BASEMENT

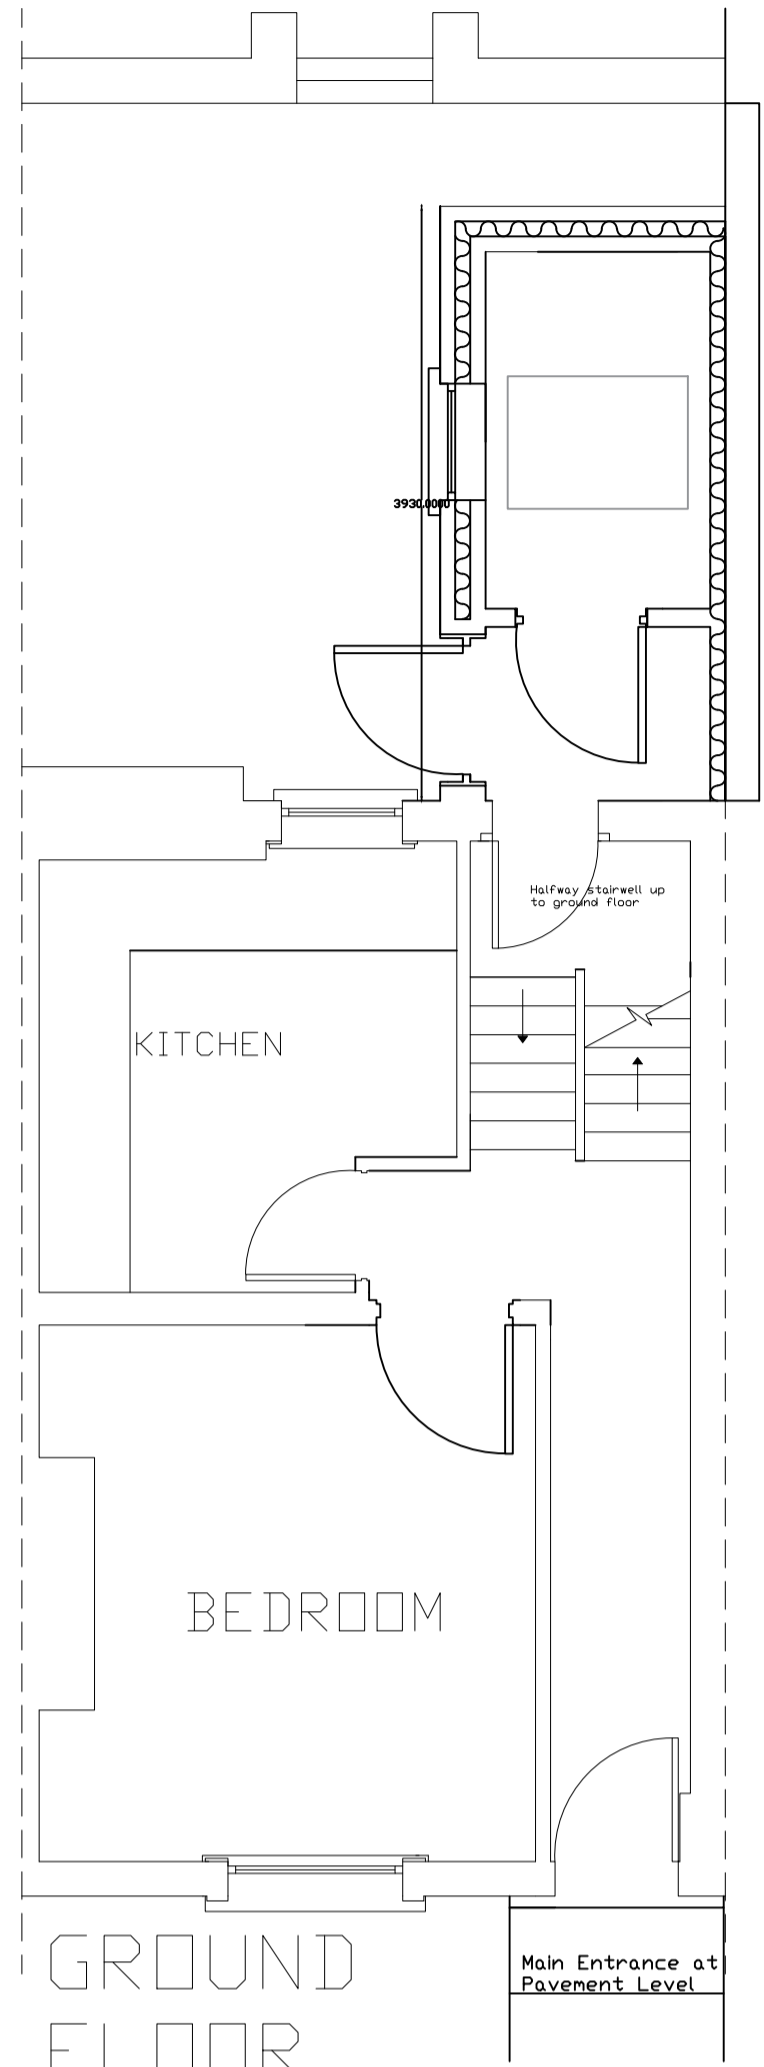


GROUND FLOOR

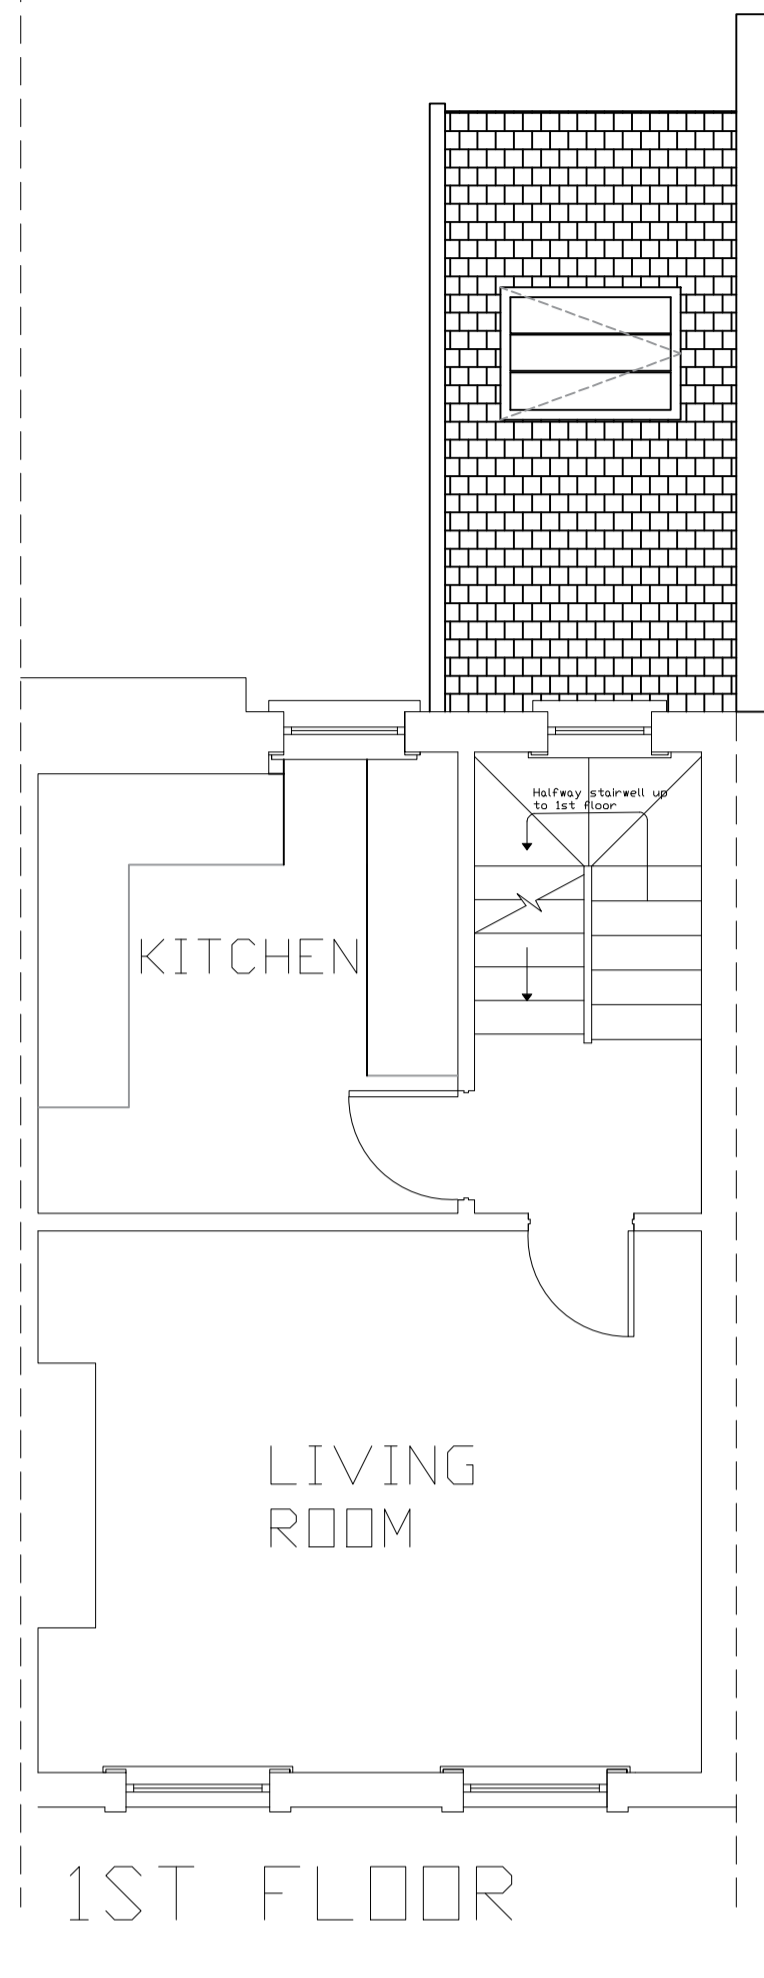


1ST FLOOR

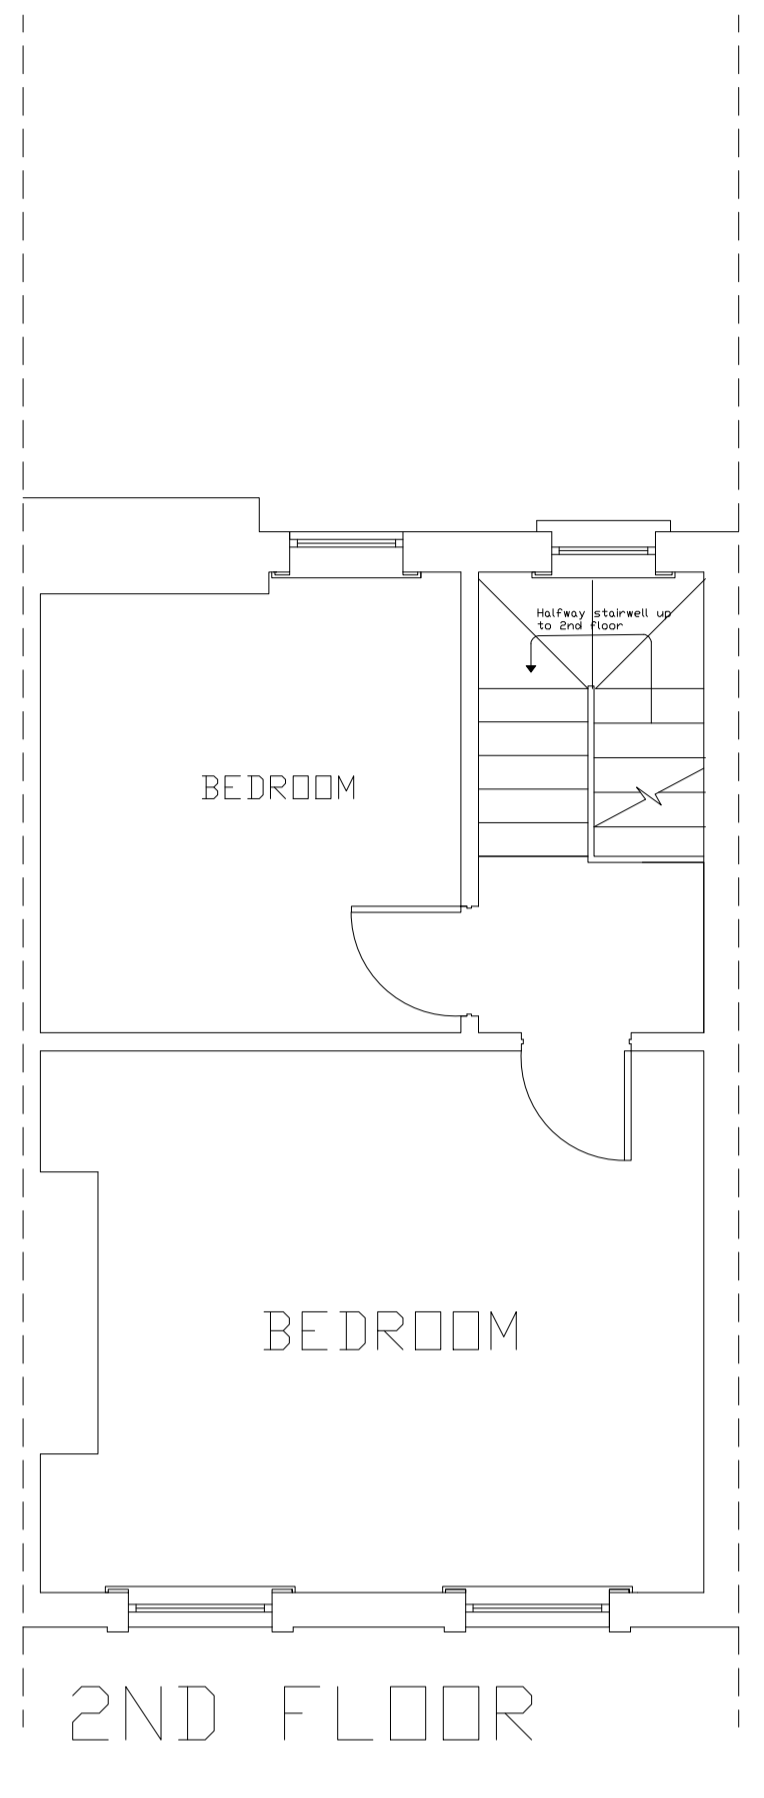


2ND FLOOR

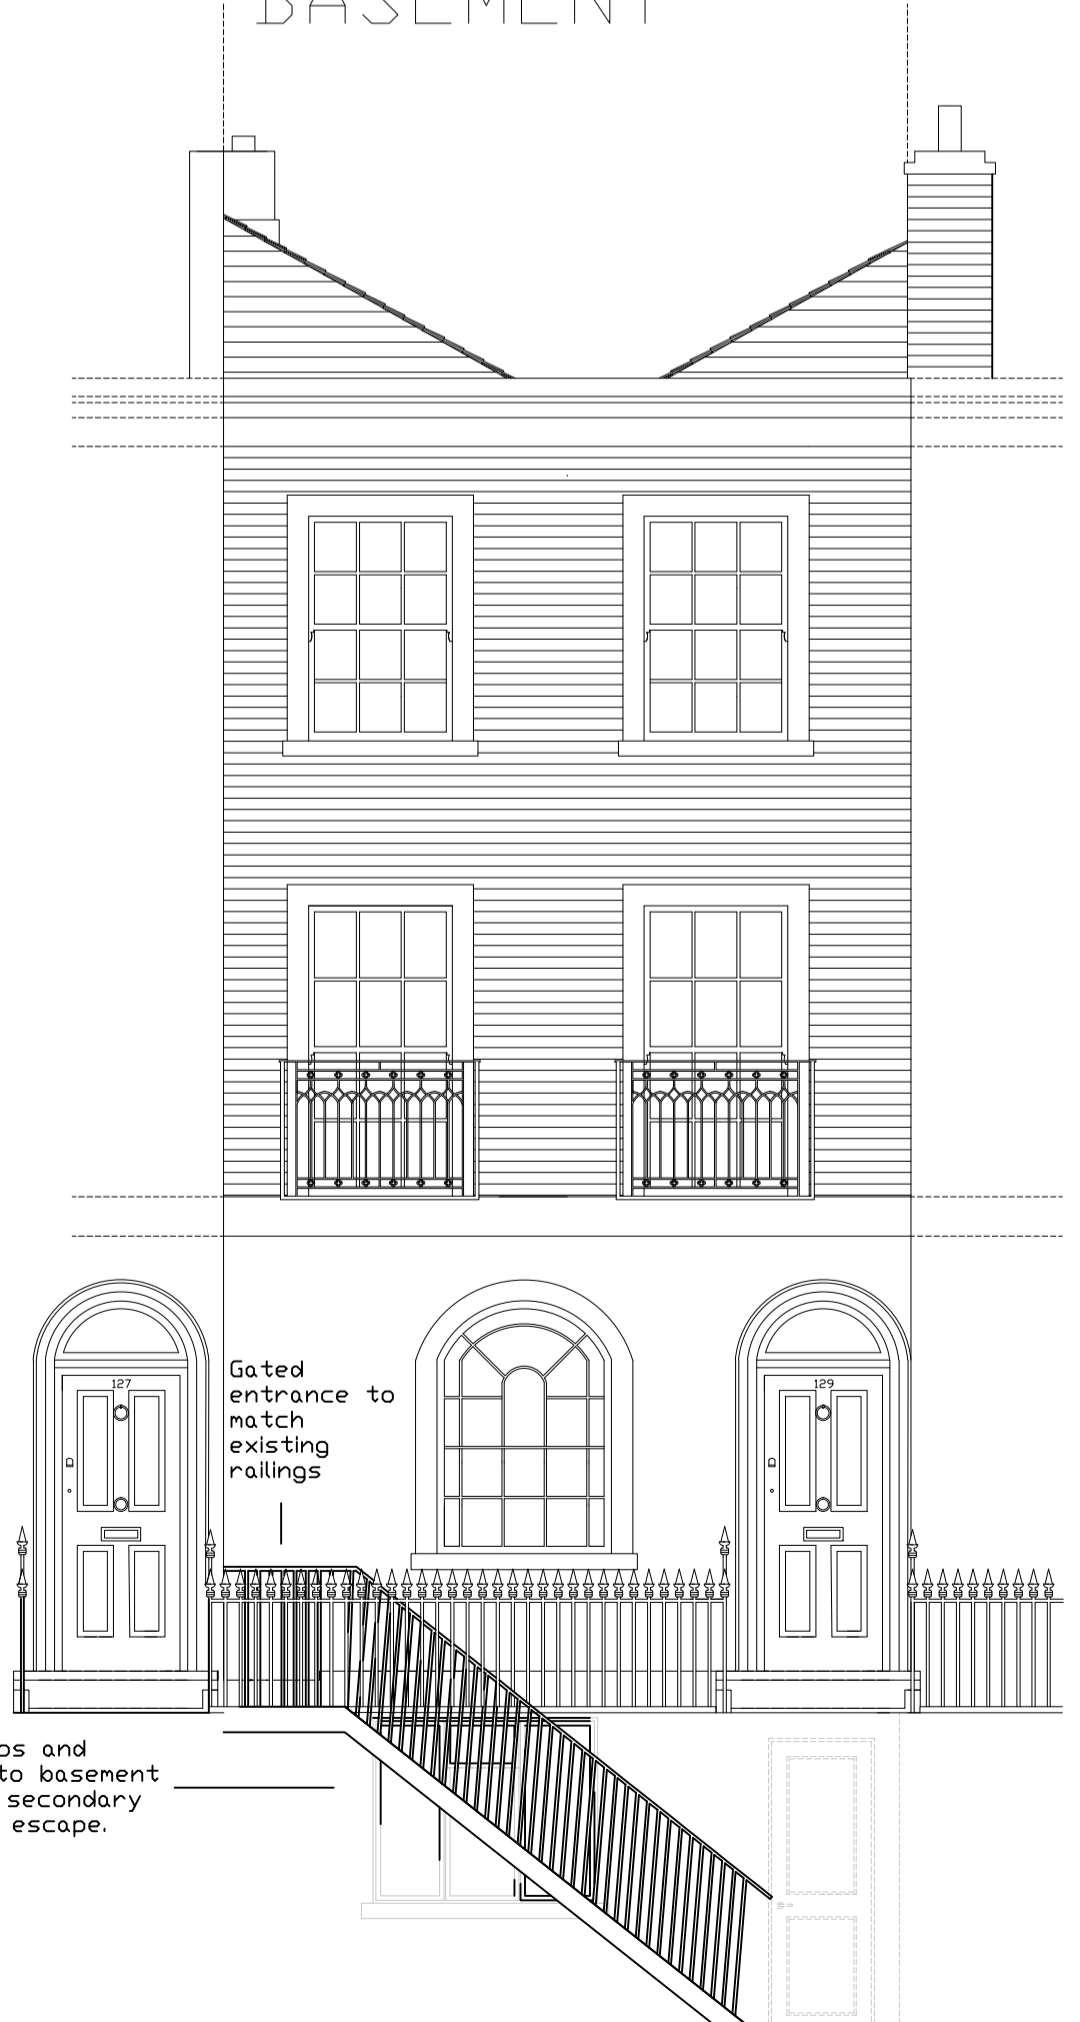

FRONT ELEVATION

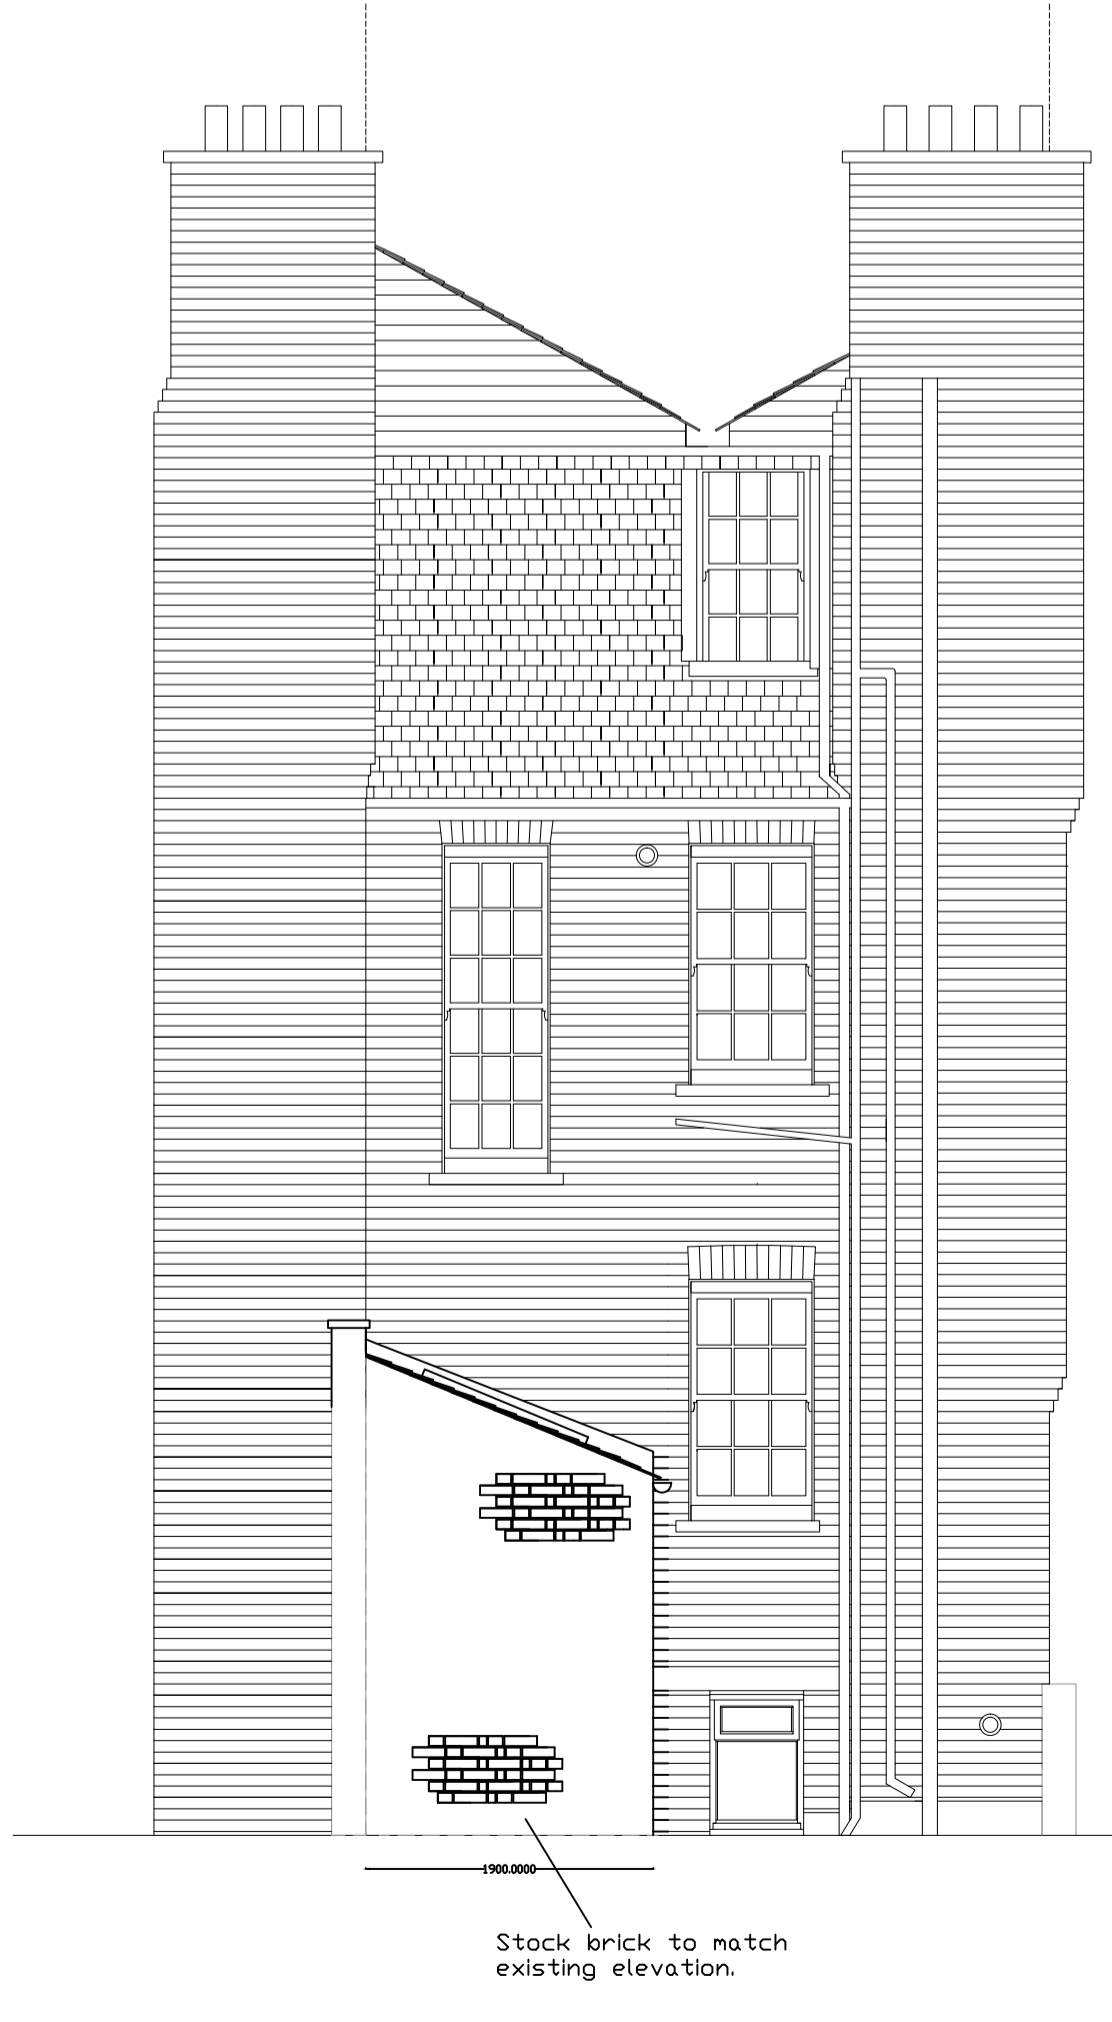

REAR ELEVATION

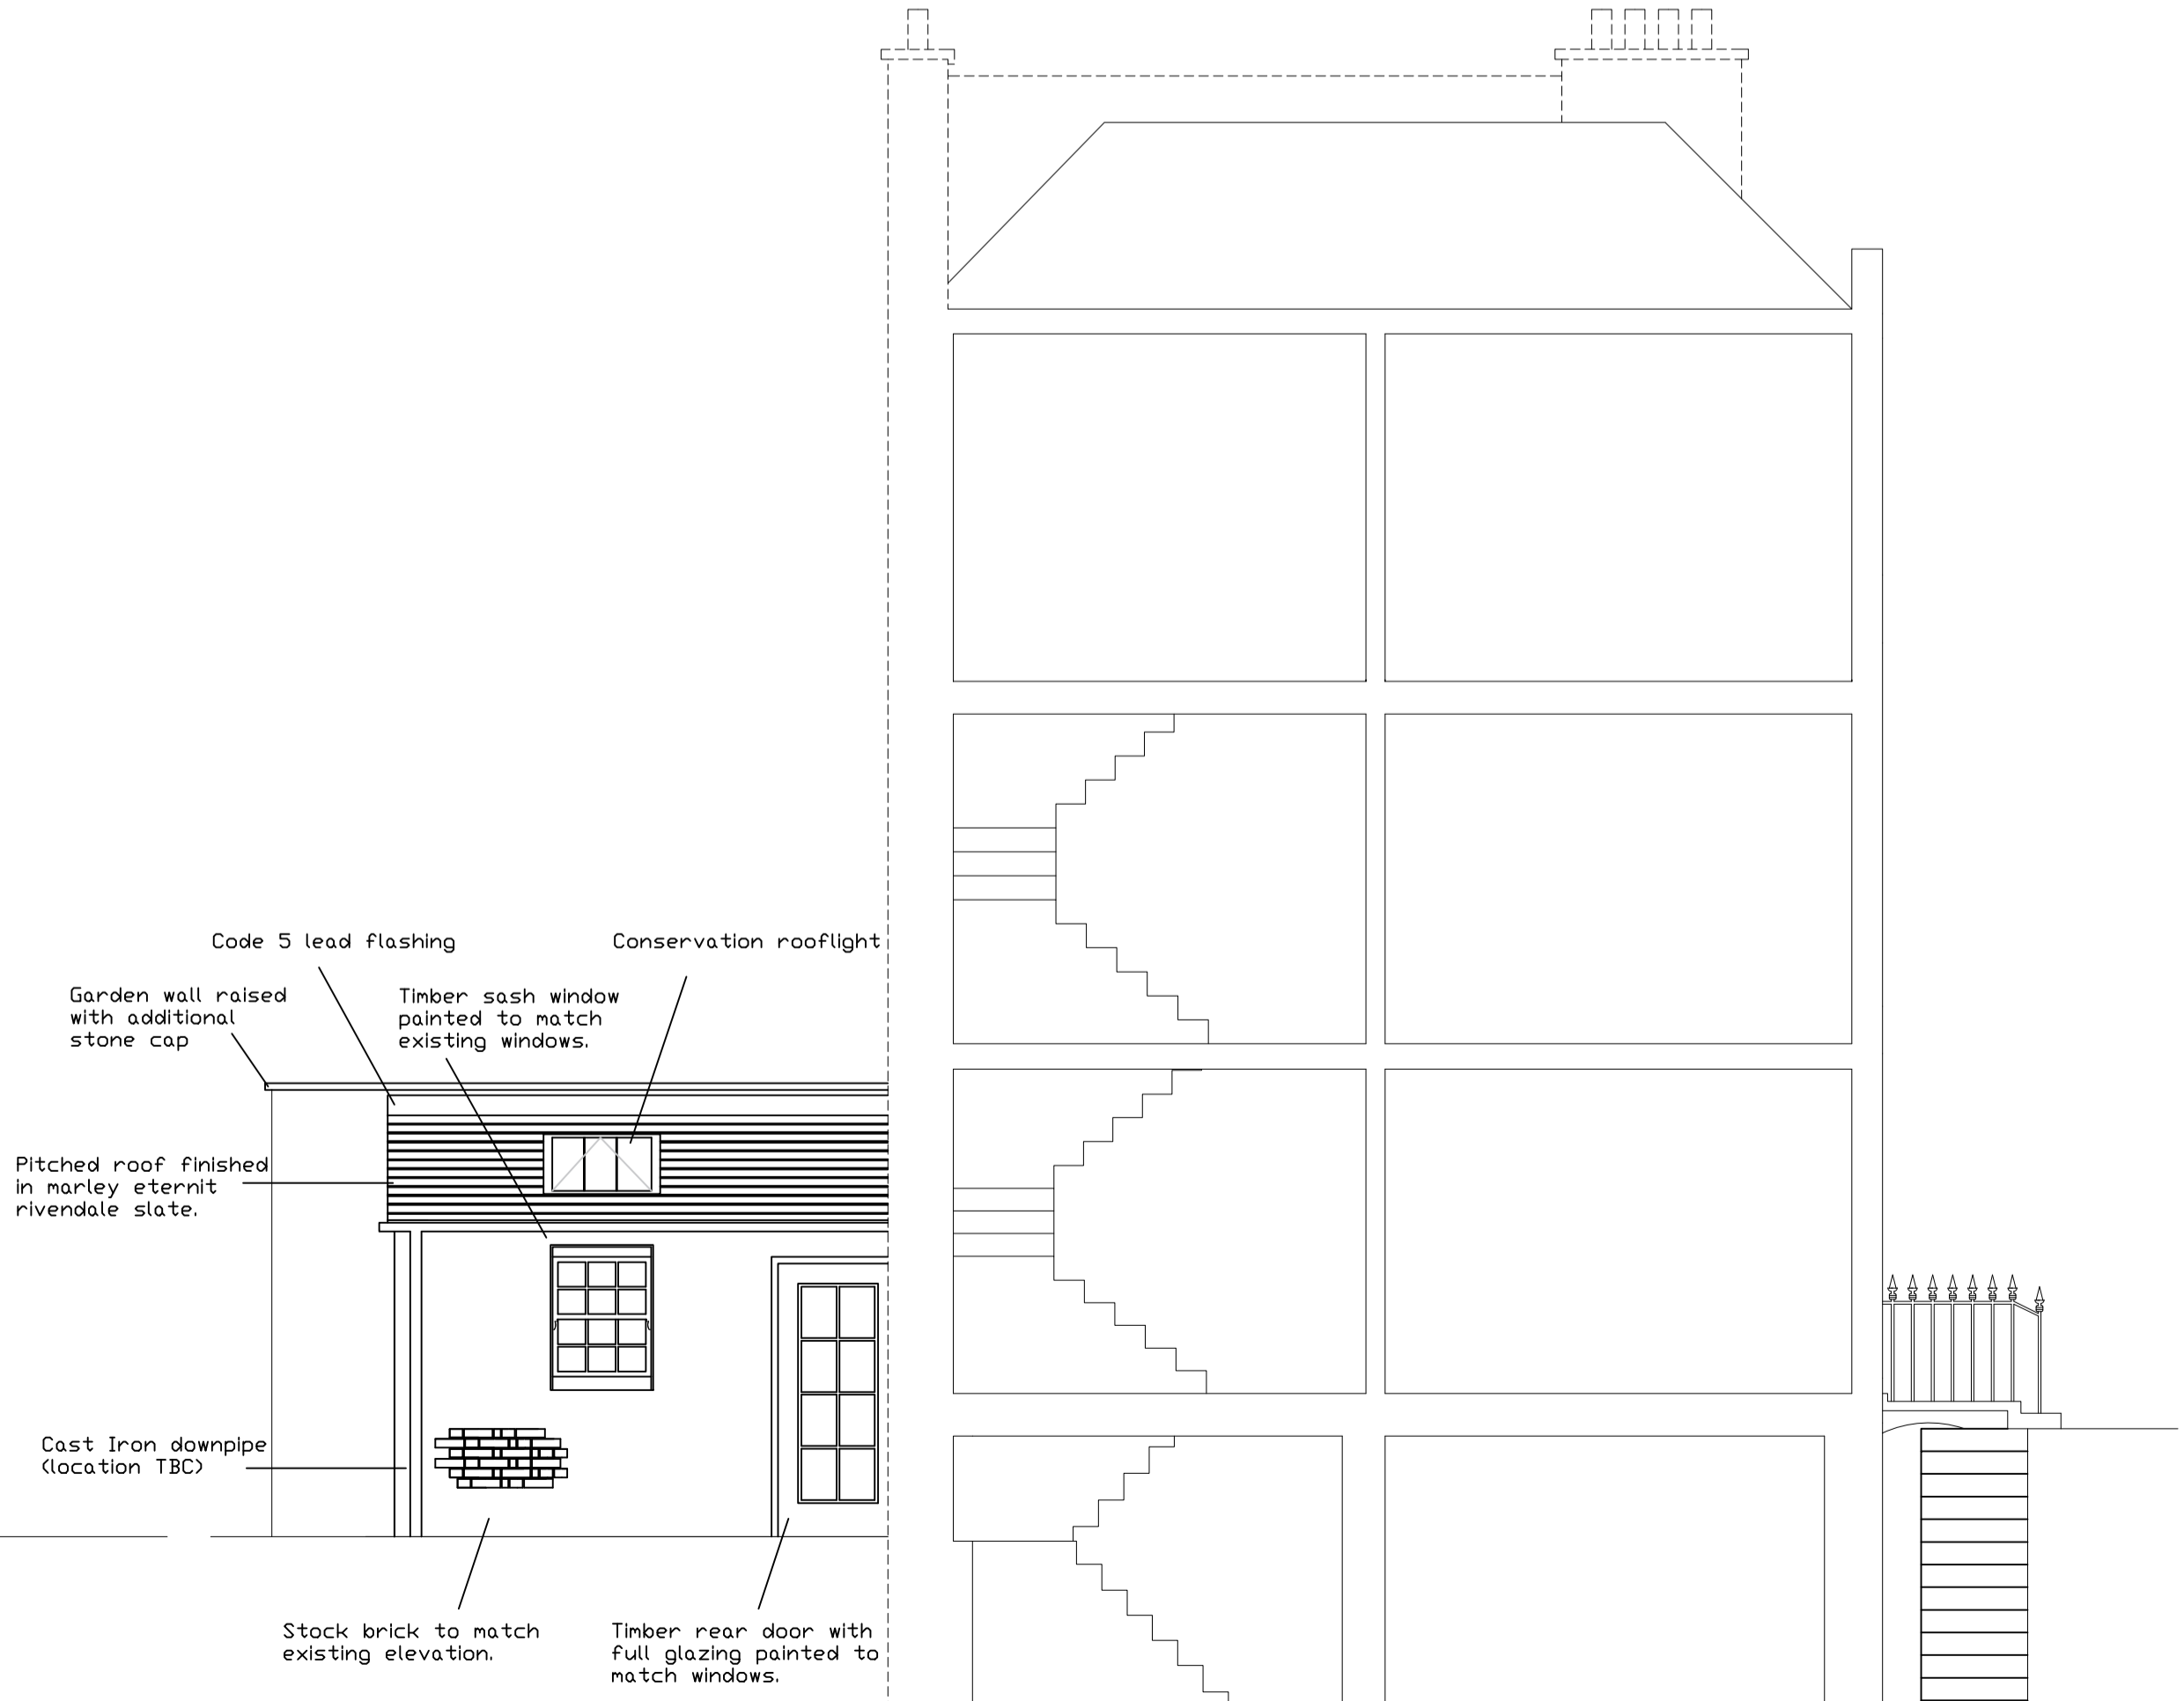

SECTION



**Blakeney Leigh Limited**  
Chartered Building Surveyors

Tel: 020 8777 7700 Fax: 020 8777 7600  
E-mail: John.Horgan@BlakeneyLeigh.co.uk

Client  
**The Estate Office**

Property  
**129 Arlington Road, NW1**

Project  
**Proposed Rear Extension**

Drawing Title  
**Proposed Plans, Elevations and Section**

Drawn J Horgan	Date Aug 2015
-------------------	------------------

Scale 1:50 @ A1	Drawing No. 1055/EO/03
--------------------	---------------------------

Checked By NG	Revision No. B
------------------	-------------------