



RS Architects 31 Kenelme Drive, Barnet, EN5 2NW www.rsarchitects.co.uk info@rsarchitects.co.uk 020 8499 5441	PROJECT 5 Countess Road, NW5 2NS	
	TITLE Proposed General Arrangement Ground floor Plan	
	DATE October 2015	DRAWN ASR
	SCALE 1:100 @ A3	CHECK
	STATUS Planning	
DWG NO. CBCR 1603	REV	


RS ARCHITECTS

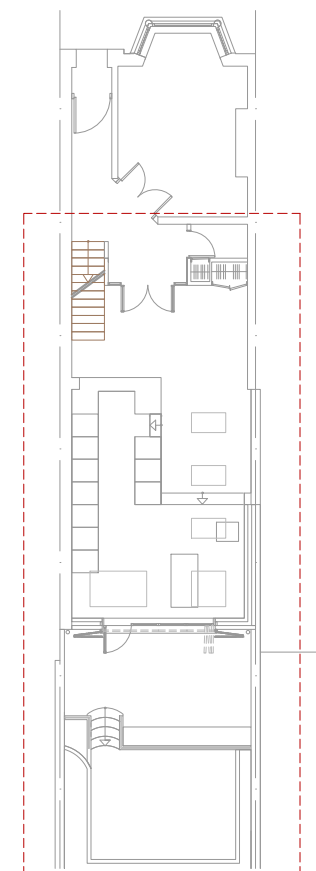

Wall will be removed

- 01 . New Cavity Wall with face bricks to match existing.
- 02 . New Bi-Folding Door
Material : Timber. D/G
Sizes : 3000 x 2200 mm
Colour : White
- 03 . External timber door shutter.
Material : Timber.
Sizes : 3100 x 2300 mm
Colour : White
- 04 . New rear patio.
- 05 . New External Storage bench.
- 06 . New metal fence.
Colour : Dark Grey
- 07 . Existing Brick wall fence to be raised to create a new cavity wall.
- 08 . New external natural stone or brick stair.
- 09 . New Black pipe to match existing.
- 15 . Existing Brick wall fence.

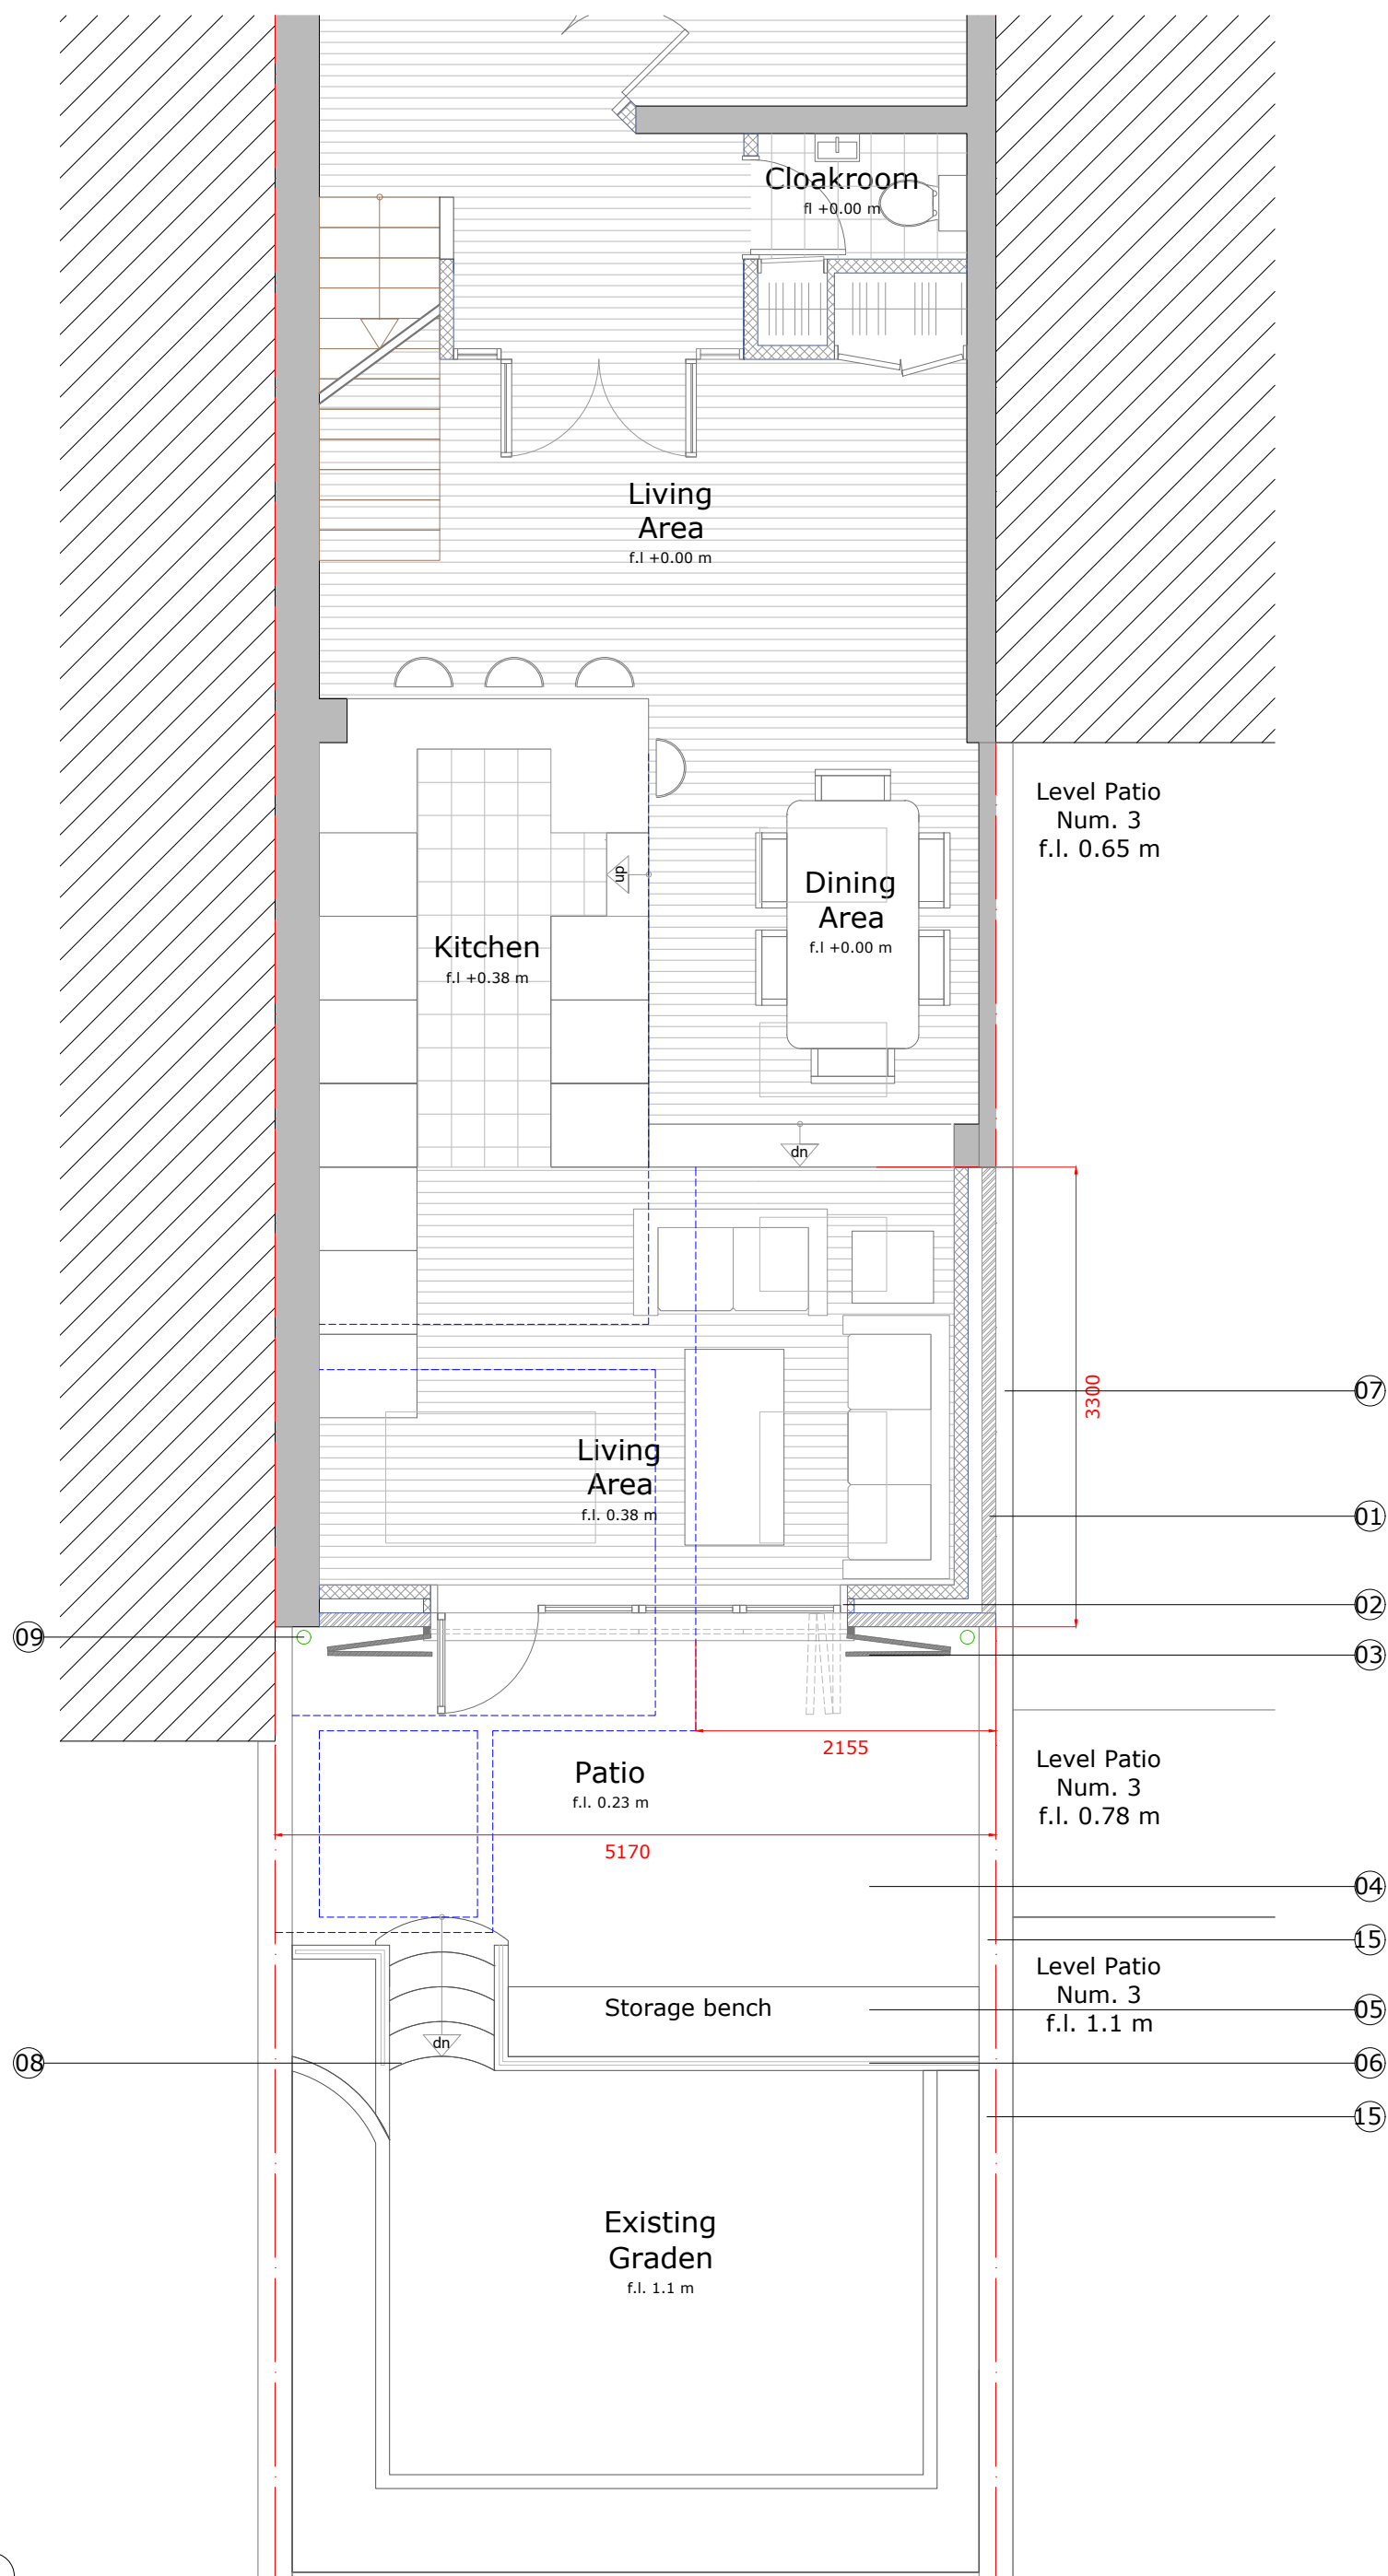

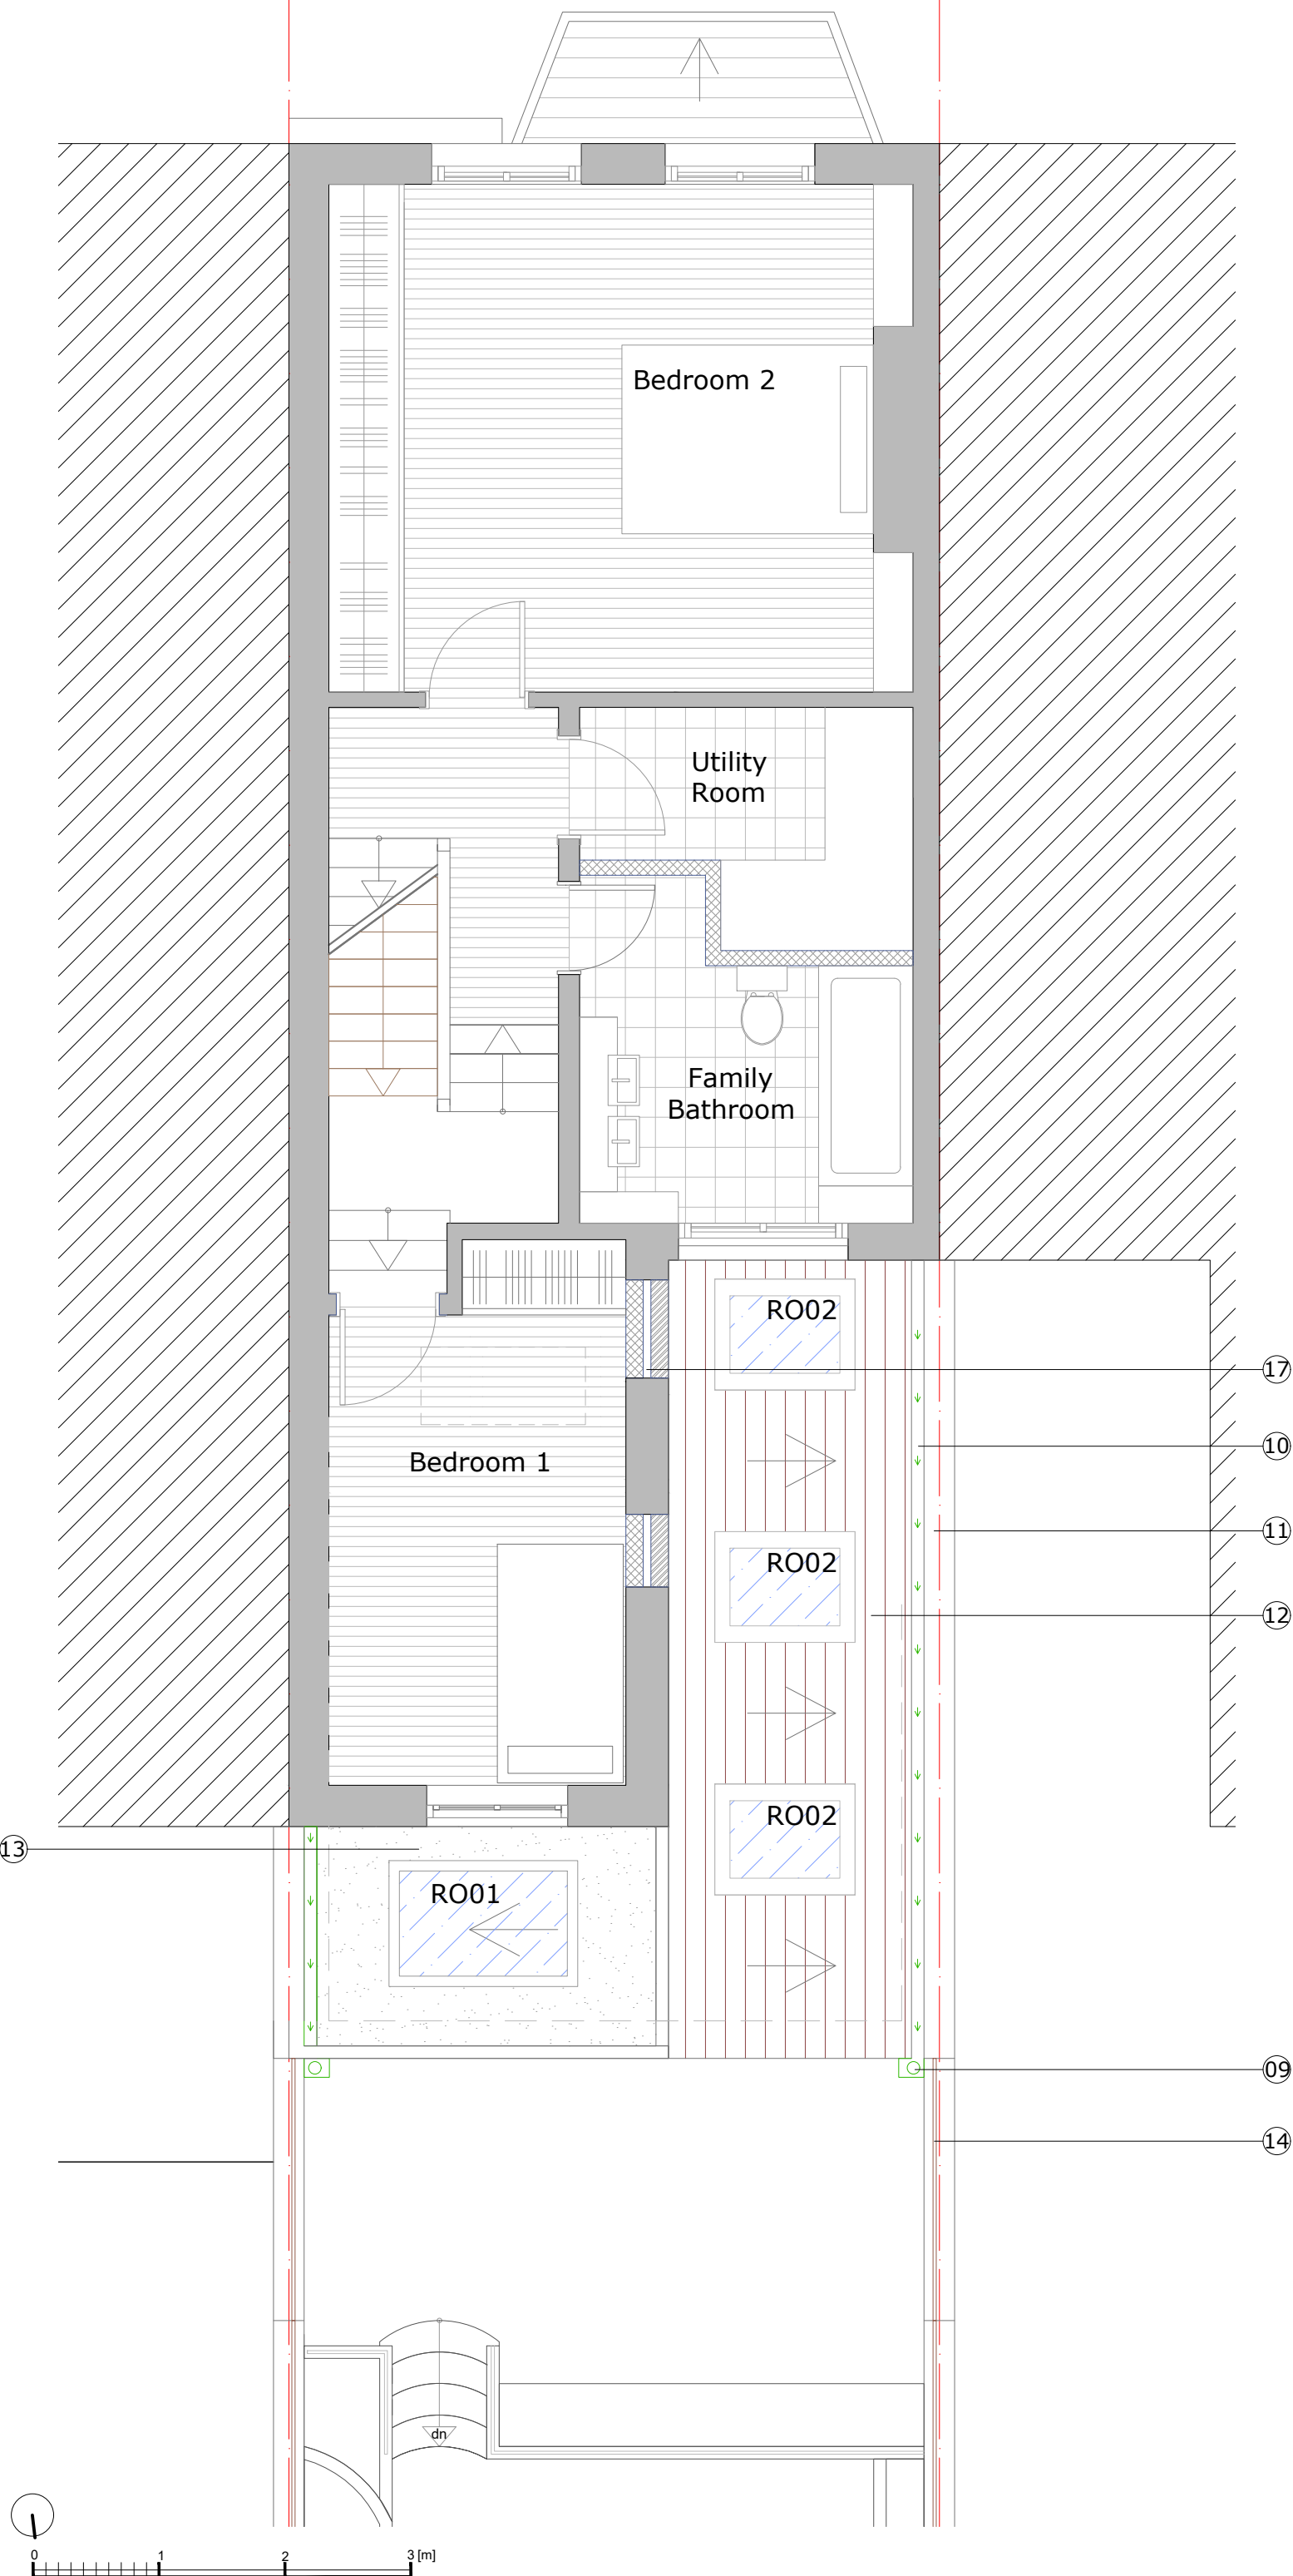

This drawing is the property of RS Architects and is not to be reproduced.


- 09 . New Black pipe to match existing.
- 10 . New Aluminum box gutter.
- 11 . Cavity wall to be raised to create a new parapet wall for new gutter.
- 12 . New pitched roof with dark grey slates to match existing.
- 13 . New Flat roof with dark grey felt.
- 14 . Timber trellis panel.
- 17 . The existing window opening has to be blocked with a brick bal to match existing

Ro01 - New Fixed Rooflight.
Manufacture : Flushglaze
Material : Dark Grey Metal D/G
Sizes : 1500 x 1000 mm

Ro02 - New rooflight windows
Manufacture : Roof light company
Ref : Neo S7
Material : Dark Grey Metal D/G
Sizes : 882 x 1222 mm

PROJECT 5 Countess Road, NW5 2NS			
TITLE Proposed First Floor Plan			
DATE	October 2015	DRAWN	ASR
SCALE	1:50 @ A3	CHECK	
STATUS	Planning		
DWG NO.	CBCR 1654	REV	

RS Architects 31 Kennerly Drive, Barnet EN5 2NW
www.rsarchitects.co.uk info@rsarchitects.co.uk 020 8499 5441

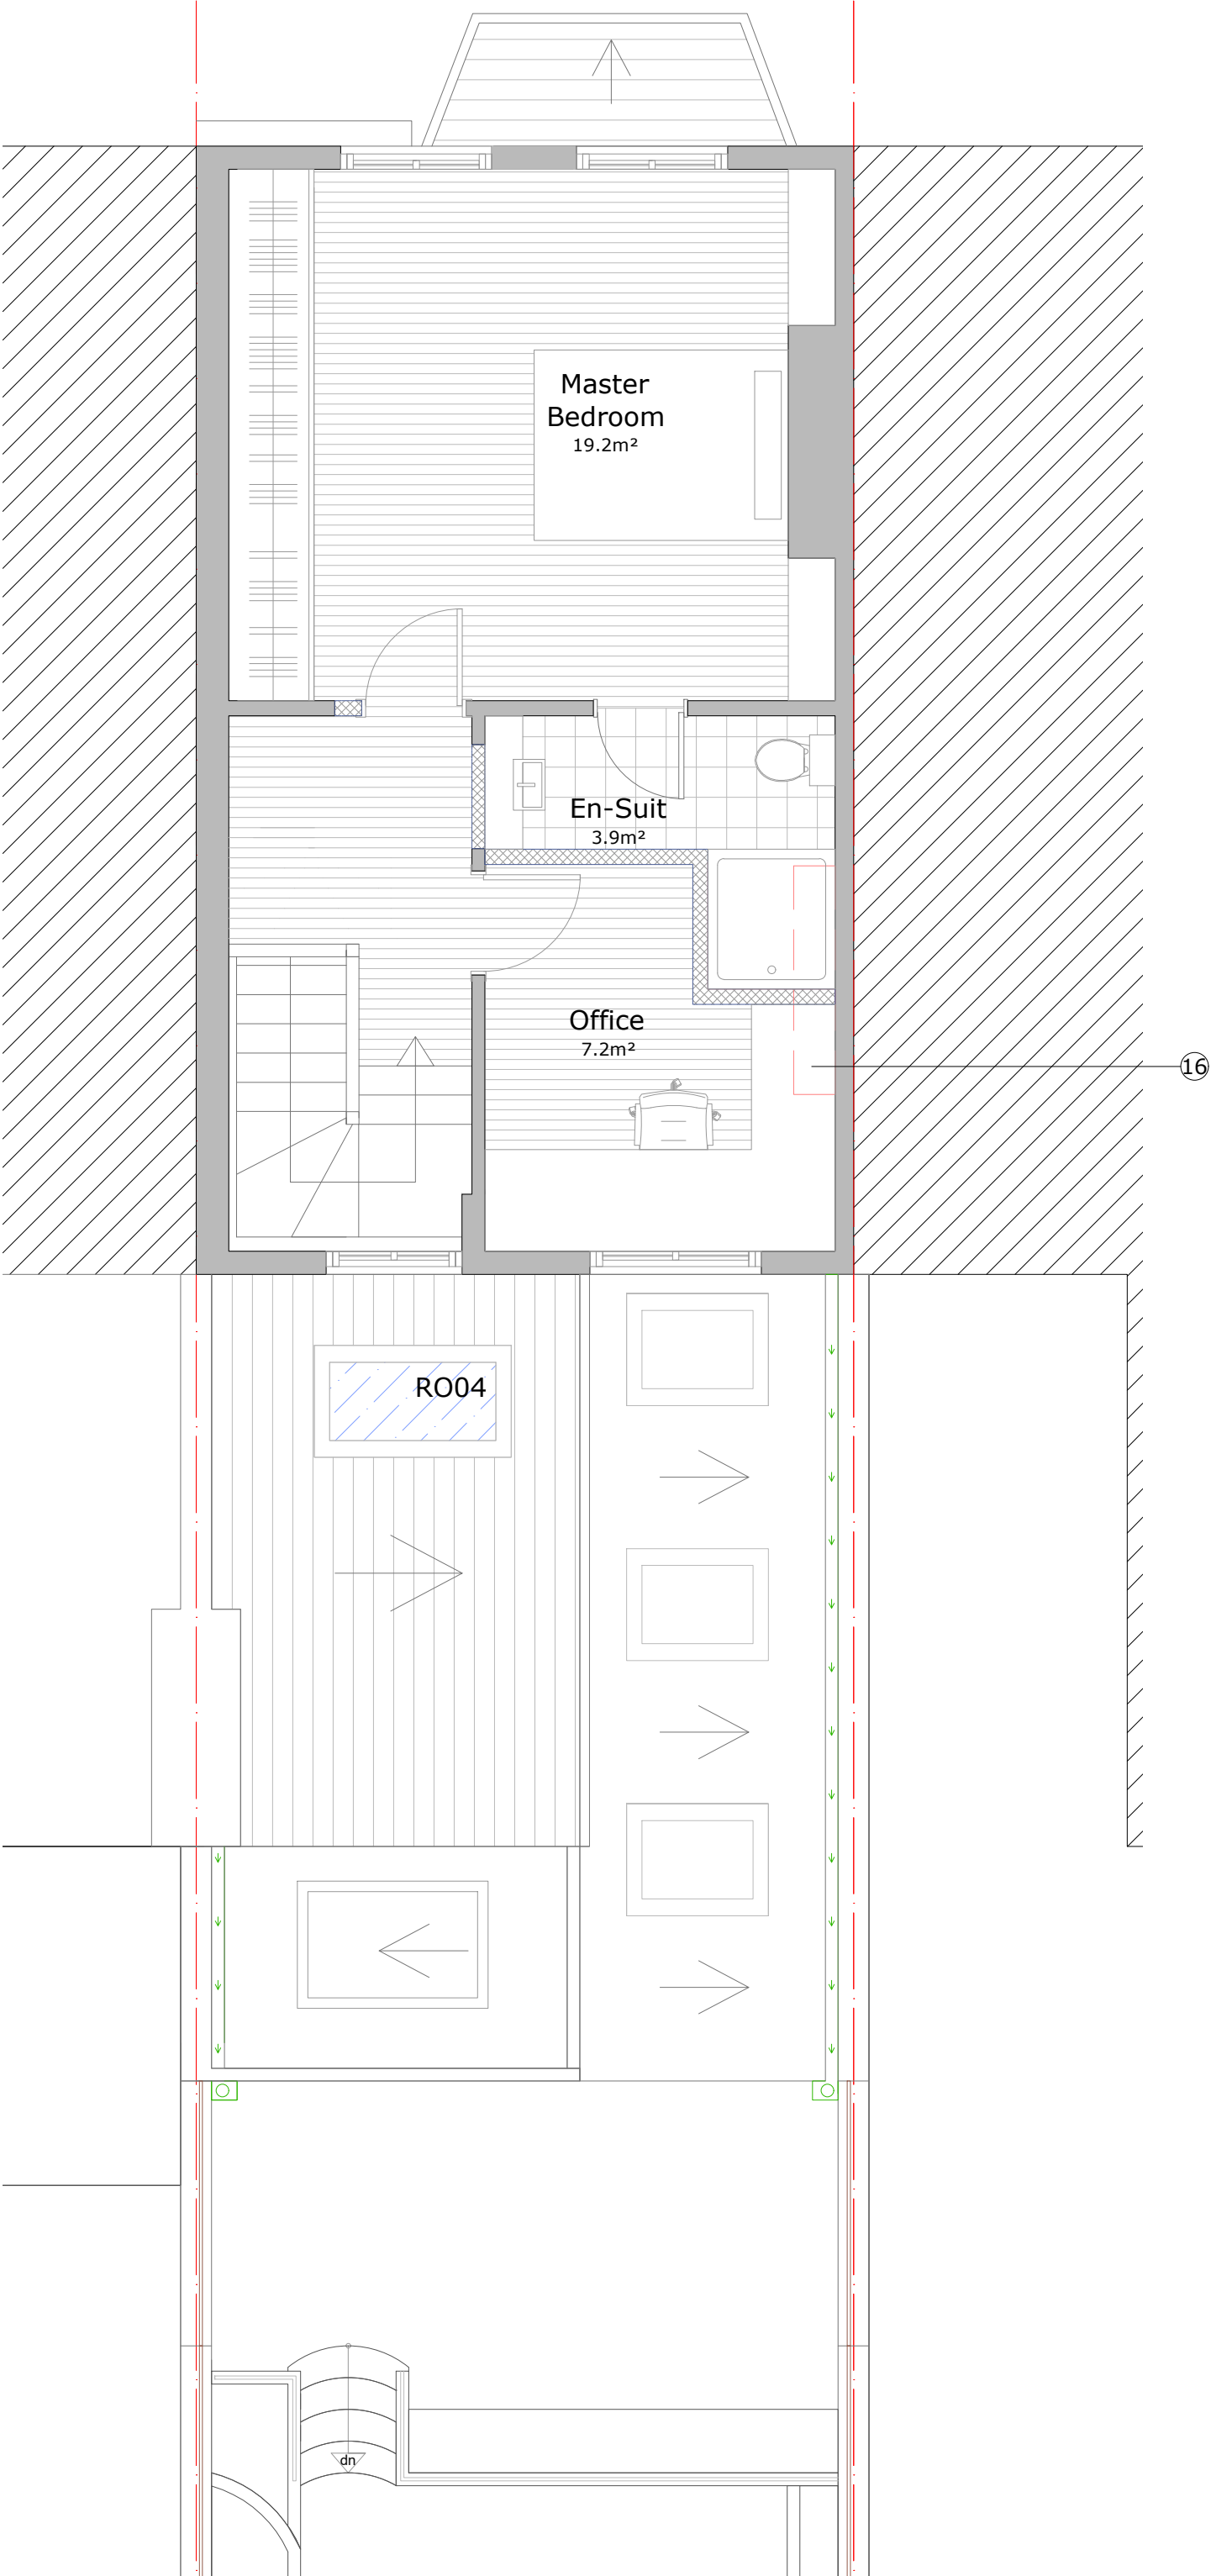

This drawing is the property of RS Architects and is not to be reproduced.

Wall will be removed


16 . The breast chimney will be removed.

Ro04 - New rooflight windows
Manufacture : Rooflight company
Ref : Neo S7
Material : Dark Grey Metal D/G
Sizes : 882 x 1717 mm

PROJECT		5 Countess Road, NW5 2NS	
TITLE		Proposed Second Floor Plan	
DATE	October 2015	DRAWN	ASR
SCALE	1:50 @ A3	CHECK	
STATUS	Planning		
DWG NO.	CBCR 1665	REV	

RS Architects 31 Kennerly Drive, Barnet EN5 2NW
www.rsarchitects.co.uk info@rsarchitects.co.uk 020 8499 5441



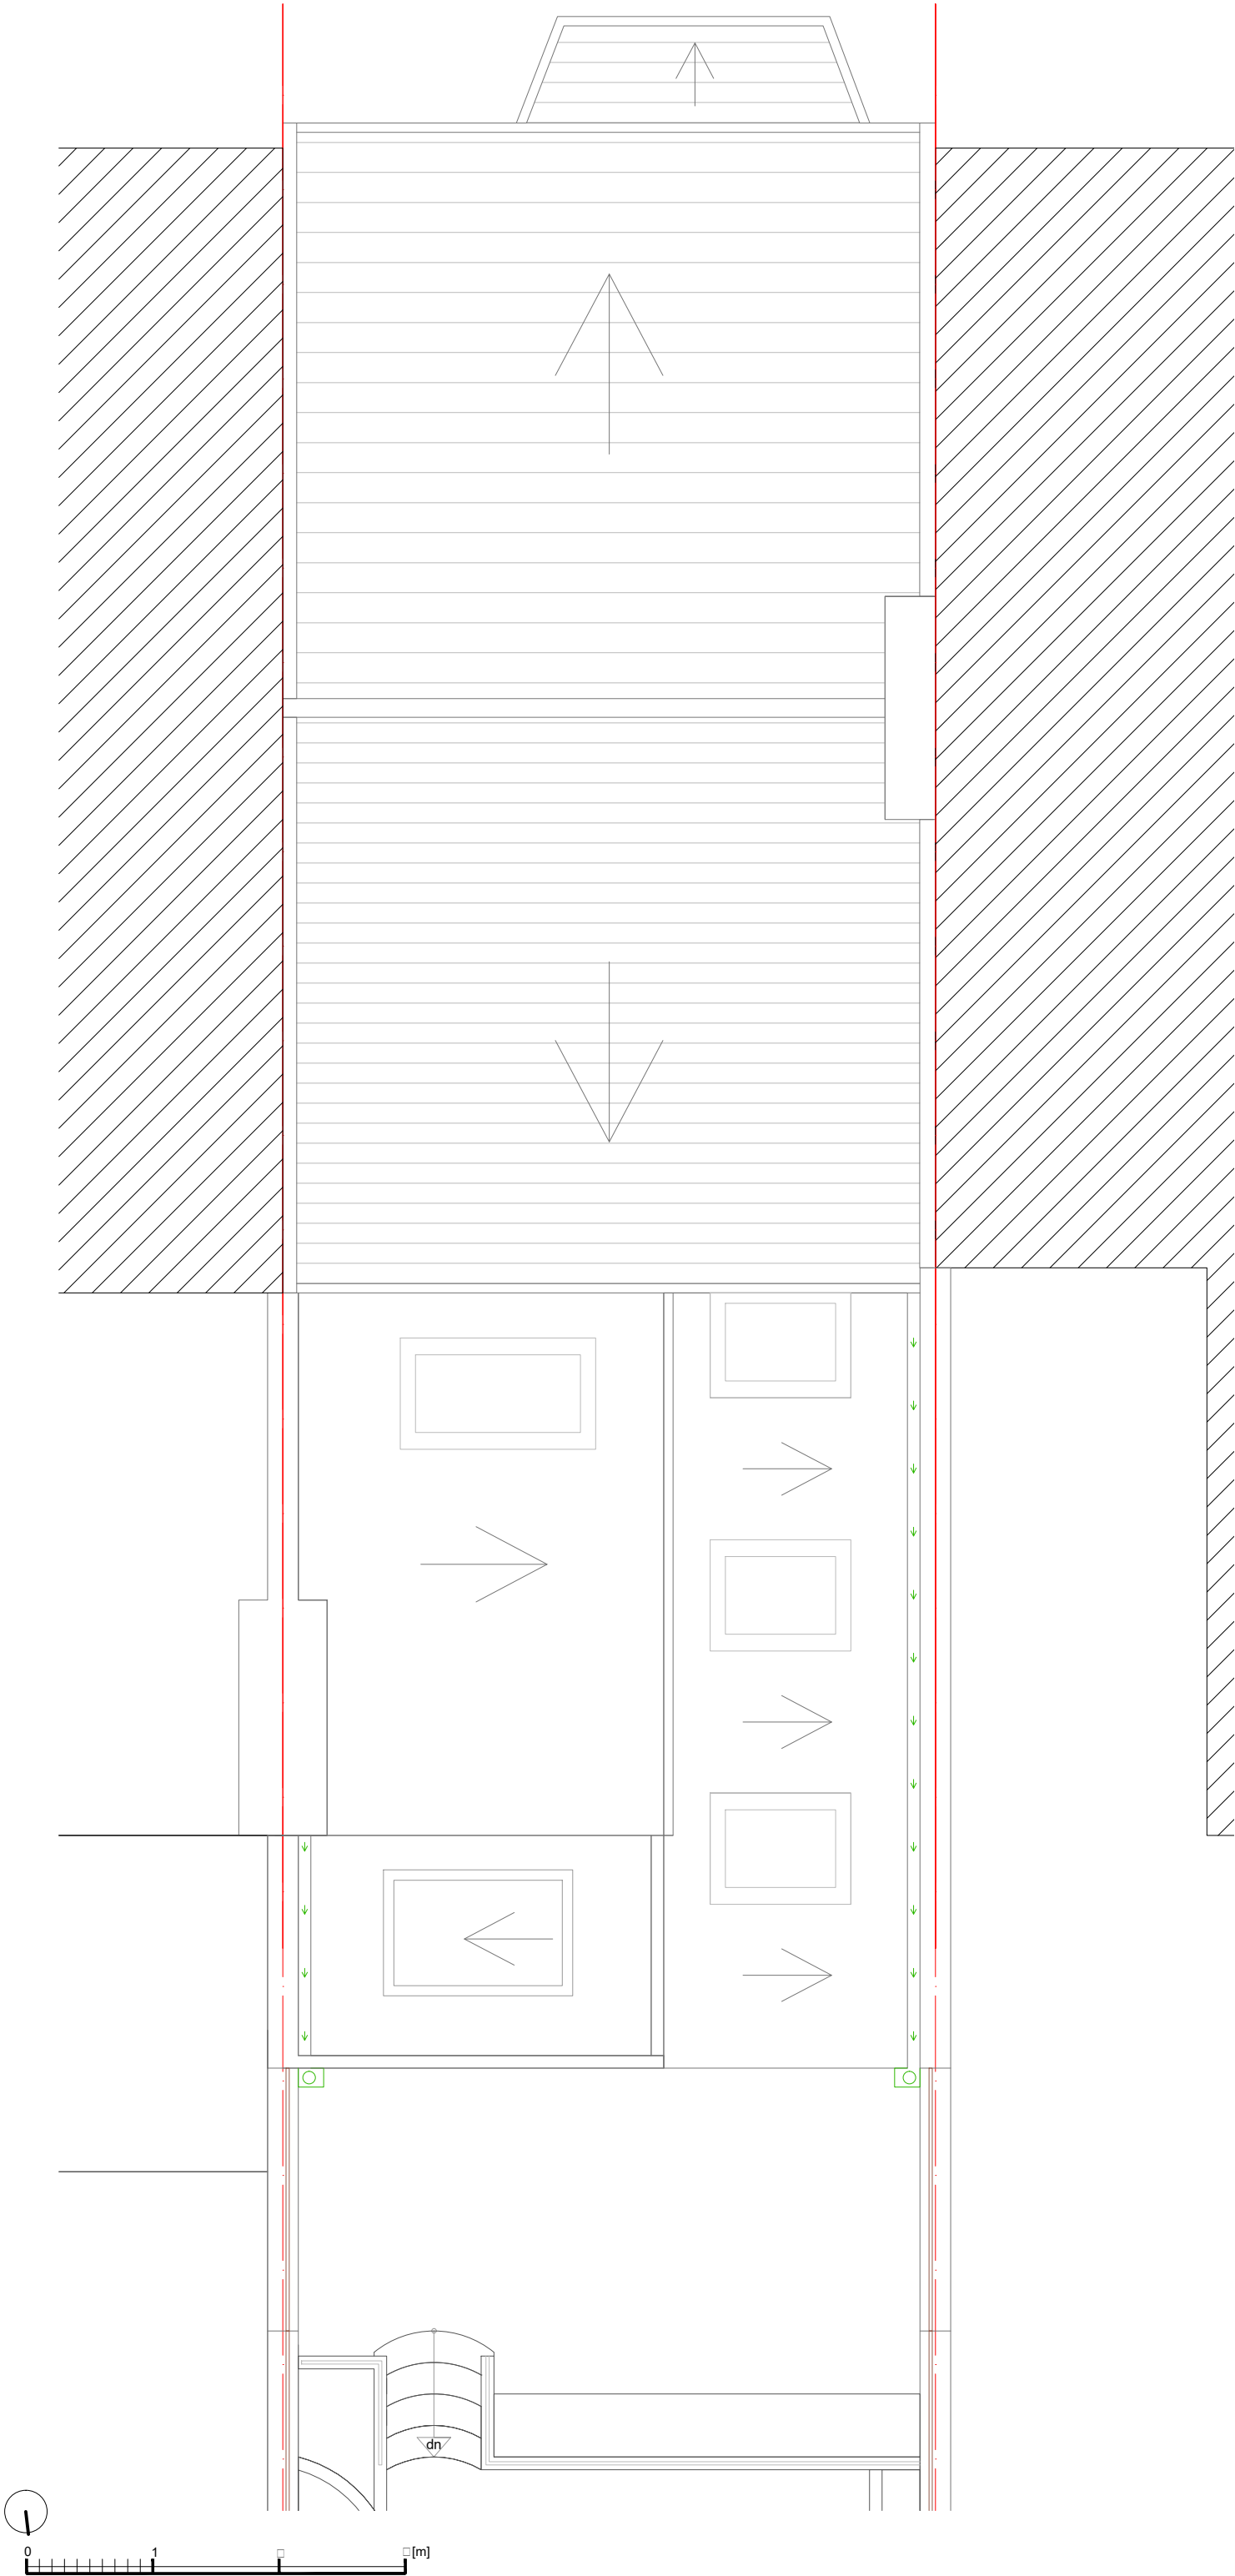

RS Architects 31 Kenner Drive, Barnet EN5 2NW
www.rsarchitects.co.uk info@rsarchitects.co.uk 020 8499 5441

PROJECT || 5 Countess Road, NW5 2NS

TITLE || Proposed Roof Plan

DATE || October 2015

DRAWN || ASR

SCALE || 1:50 @ A3

CHECK ||

STATUS || Planning

DWG NO. || CBCR 1670


REV ||



PROJECT 5 Countess Road, NW5 2NS	
TITLE Proposed Front Elevation No changes	
DATE October 2015	DRAWN ASR
SCALE 1:50 @ A3	CHECK
STATUS Planning	
DWG NO. CBCR 2601	REV


RS Architects 31 Kennerly Drive, Barnet EN5 2NW
www.rsarchitects.co.uk info@rsarchitects.co.uk 020 8499 5441

- 01 . New Cavity Wall with face bricks to match existing.
- 02 . New Bi-Folding Door
Material : Timber. D/G
Sizes : 3000 x 2200 mm
Colour : White
- 03 . External timber door shutter.
Material : Timber.
Sizes : 3100 x 2300 mm
Colour : White
- 04 . New rear patio.
- 07 . Existing Brick wall fence to be raised to create a new cavity wall.
- 09 . New Black pipe to match existing.
- 10 . New Aluminum box gutter.
- 11 . Cavity wall to be raised to create a new parapet wall for new gutter.
- 12 . New pitched roof with dark grey slates to match existing.
- 13 . New Flat roof with dark grey felt.
- 14 . Timber trellis panel.
- 15 . Existing Brick wall fence.


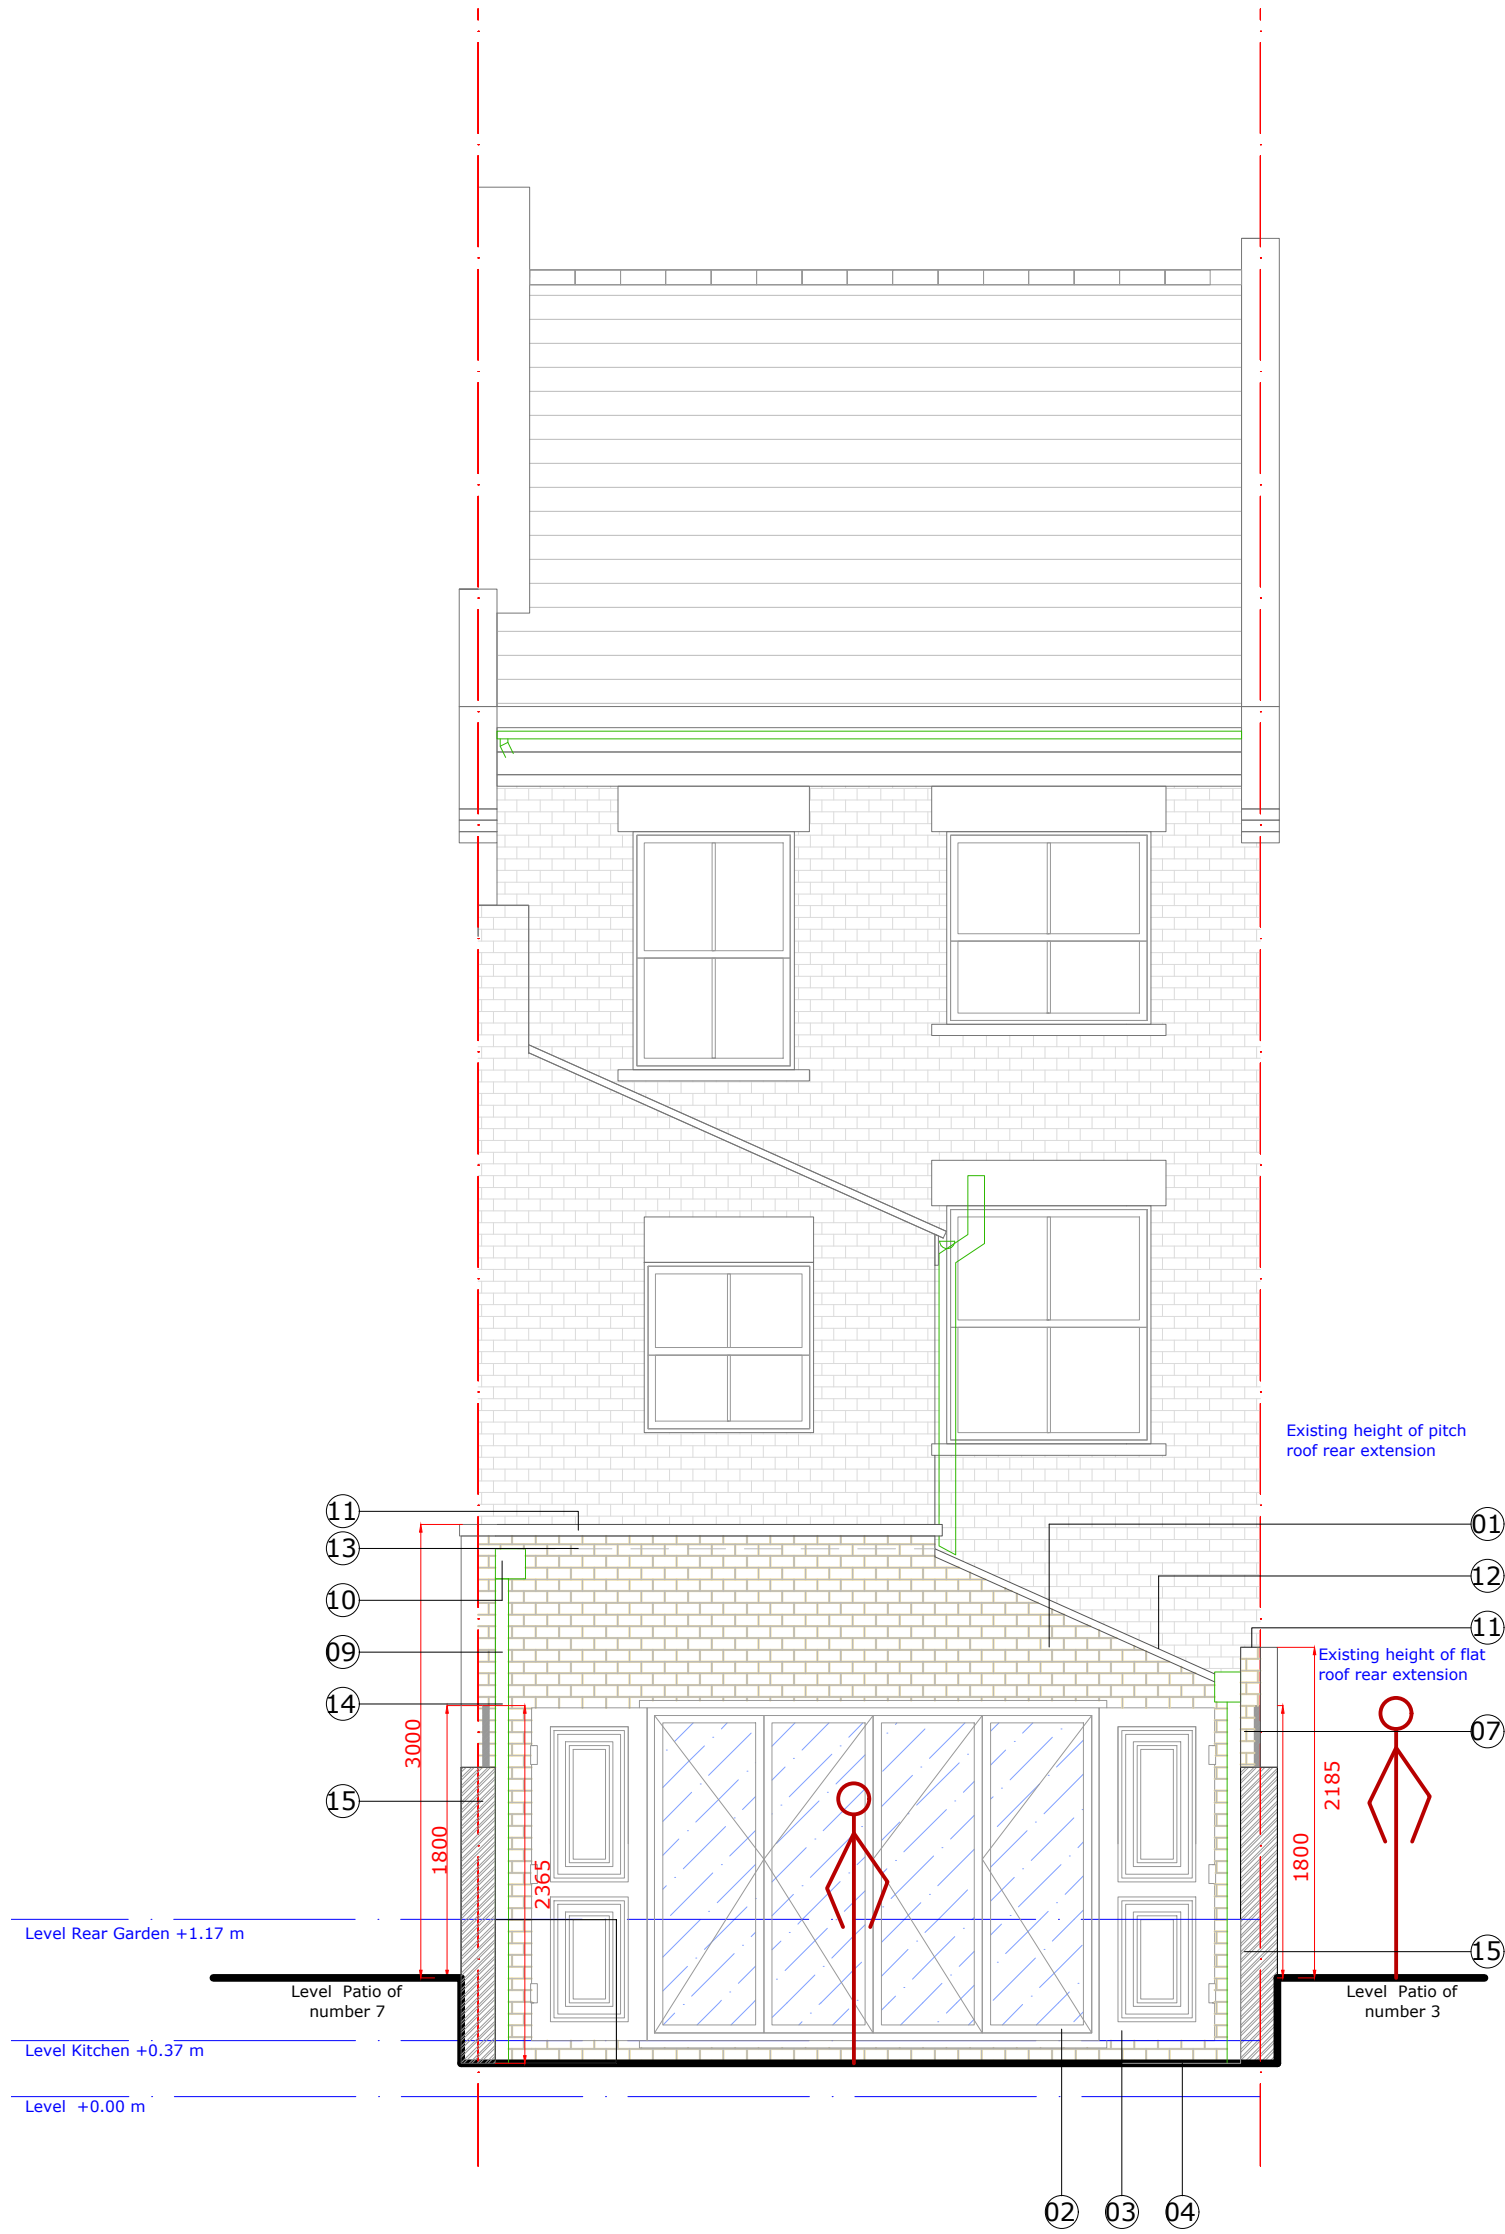


PROJECT 5 Countess Road, NW5 2NS			
TITLE Proposed Rear Elevation			
DATE	October 2015	DRAWN	ASR
SCALE	1:50 @ A3	CHECK	
STATUS	Planning		
DWG NO.	CBCR 2602	REV	

RS Architects 31 Kennerly Drive, Barnet EN5 2NW
www.rsarchitects.co.uk info@rsarchitects.co.uk 020 8499 5441

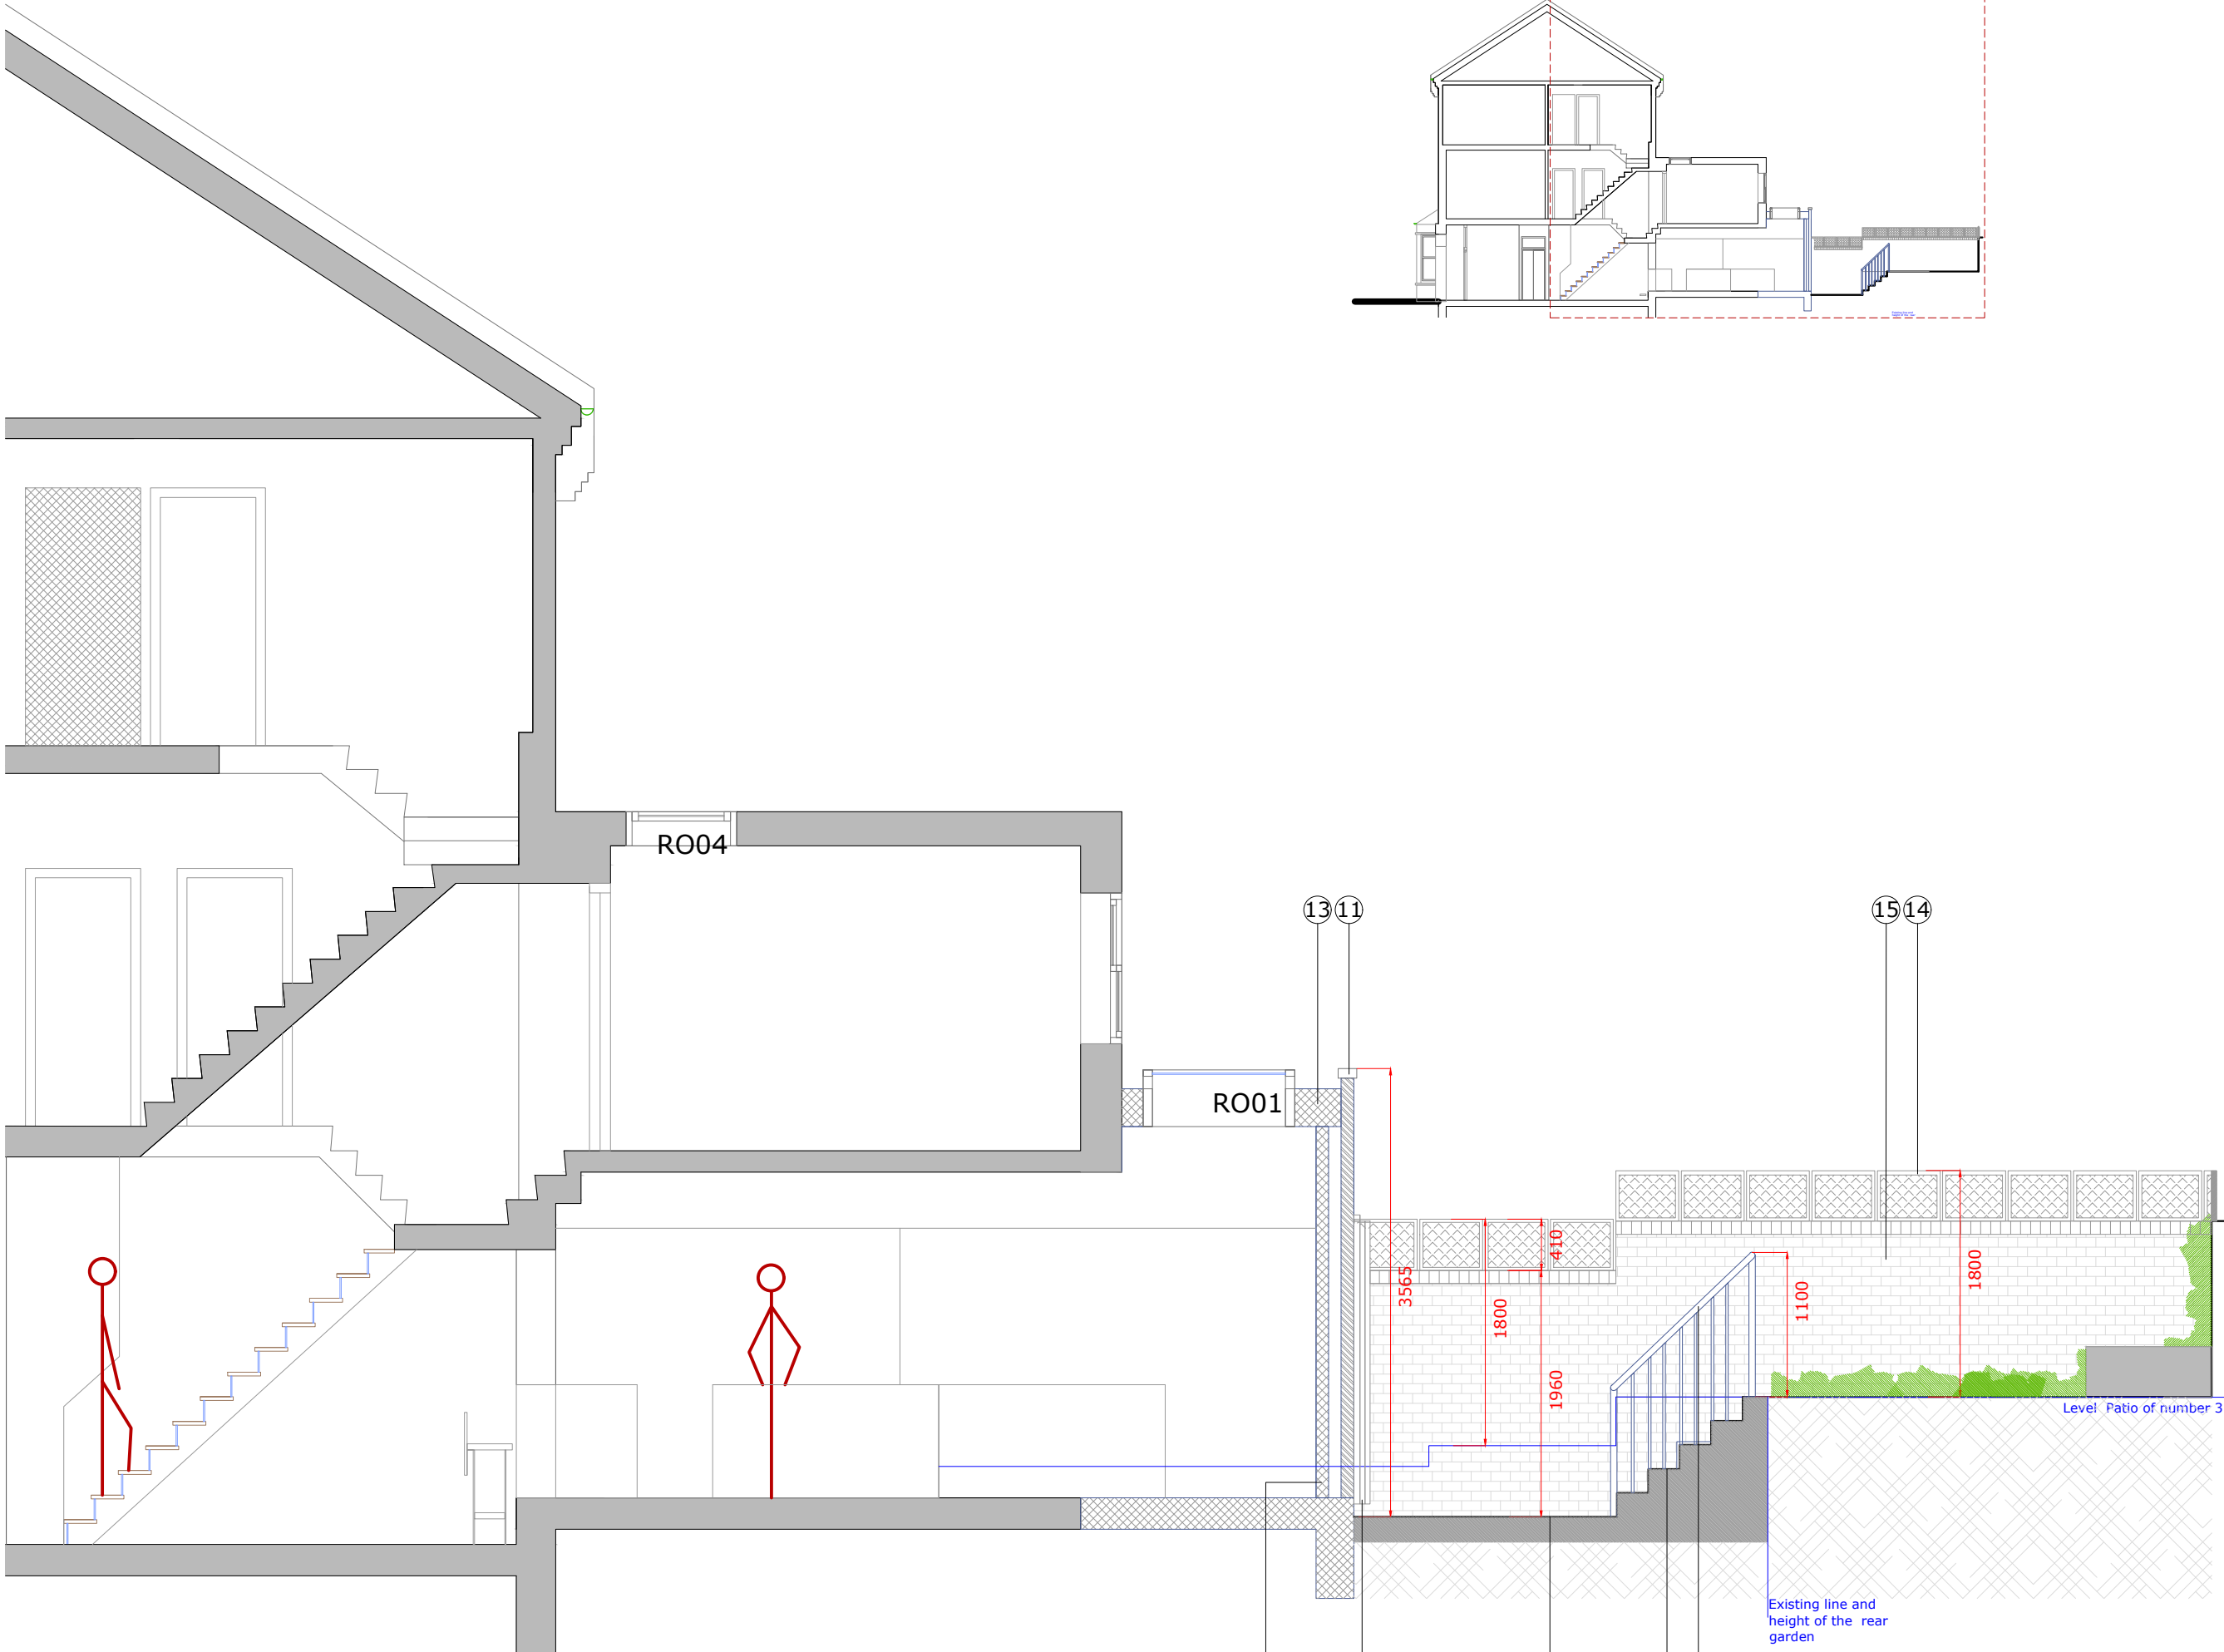

0 1 2 3 [m]

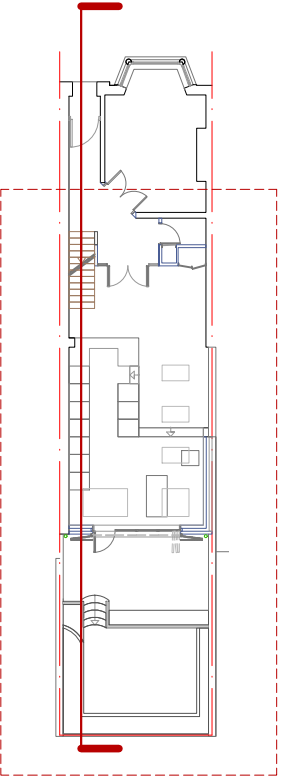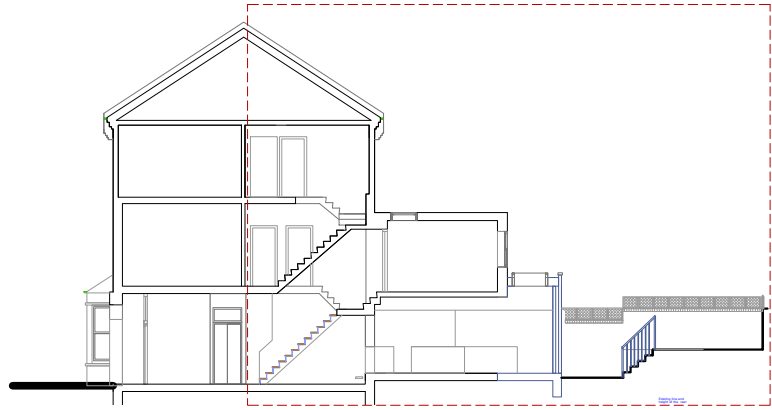

Ro01 - New Fixed Rooflight.
Manufacture : Flushglaze
Material : Dark Grey Metal D/G
Sizes : 1500 x 1000 mm

Ro04 - New rooflight windows
Manufacture : Rooflight company
Ref : Neo S7
Material : Dark Grey Metal D/G
Sizes : 882 x 1717 mm

- 01 . New Cavity Wall with face bricks to match existing.
- 03 . External timber door shutter.
Material : Timber.
Sizes : 3100 x 2300 mm
Colour : White
- 04 . New rear patio.
- 06 . New metal fence.
Colour : Dark Grey
- 08 . New External natural stone or brick stair.
- 13 . New Flat roof with dark grey felt.
- 14 . Timber trellis panel.
- 15 . Existing Brick wall fence.

RS Architects 31 Kenner Drive Barnet www.rsarchitects.co.uk info@rsarchitects.co.uk 020 8449 5441	PROJECT 5 Countess Road, NW5 2NS	
	TITLE Proposed Section bb	
	DATE October 2015	DRAWN ASR
	SCALE 1:50 @ A3	CHECK
	STATUS Planning	
DWG NO. CBCR 3602	REV	