


Glass balustrade to maintenance area

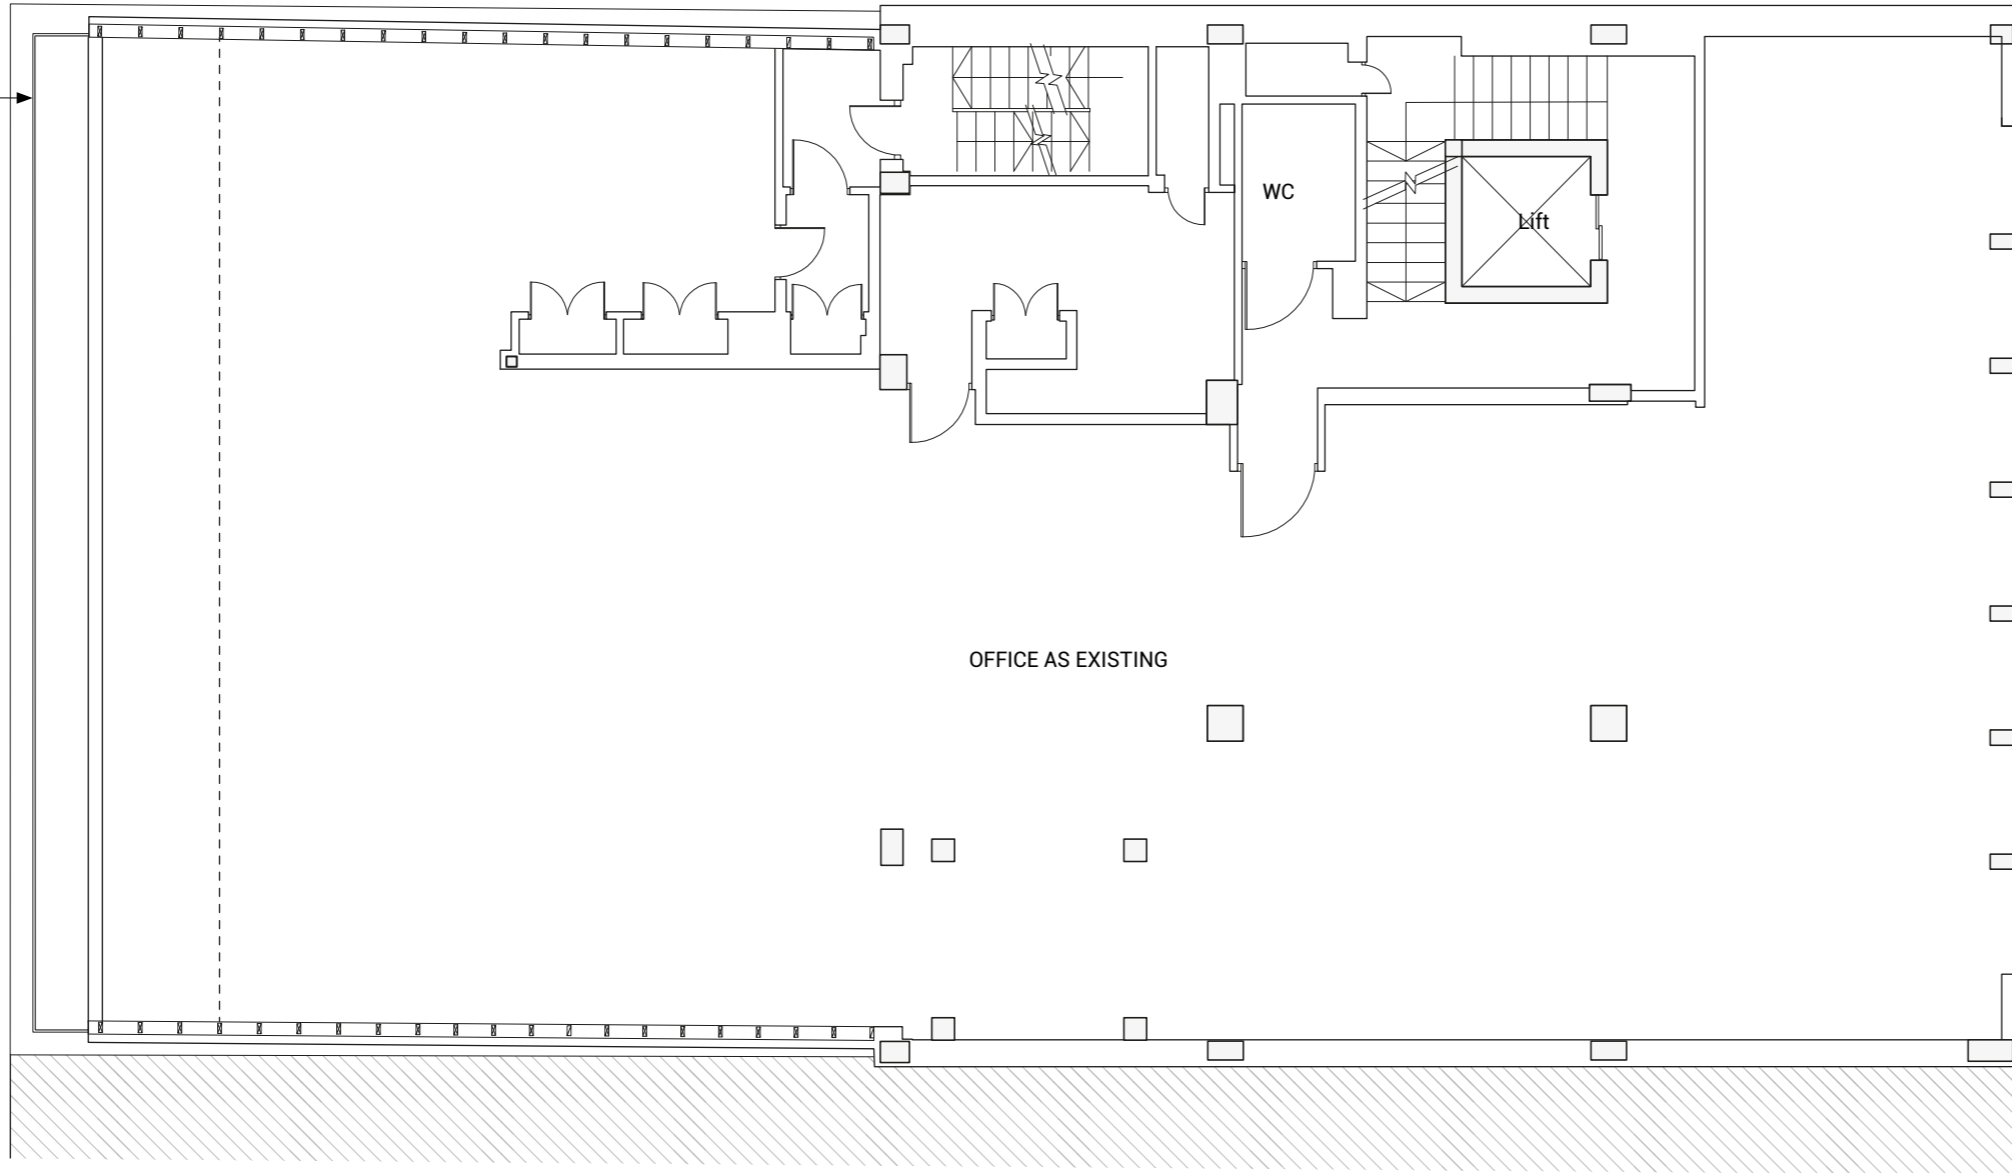


NOTES:

1. DO NOT SCALE FROM THIS DRAWING. USE FIGURED DIMENSIONS ONLY. CONTRACTOR TO CHECK DIMENSIONS ON SITE PRIOR TO CONSTRUCTIONS AND NOTIFY ARCHITECT OF ANY DISCREPANCY.
2. THIS DRAWING TO BE READ IN CONJUNCTION WITH ALL OTHER RELEVANT CONTRACT DRAWINGS, SPECIFICATIONS, AND SCHEDULES.

NO.	REVISIONS	DATE
-	ISSUED FOR COMMENT	15/06/2015
A	ISSUED FOR PLANNING APPLICATION	26/06/2015
B	MAINTENANCE BALUSTRADE INDICATED	26/10/2015

KEY:
READ IN CONJUNCTION WITH DRAWINGS:

PLANNING APPLICATION

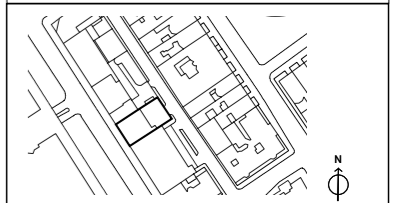

Title: PROPOSED THIRD FLOOR PLAN
Project: 1507_250 Tottenham Court Road

Drawing No: P4.05 Revision: B
Scale: 1:100 Scale at A3: 1:100

Drawn: Checked: RK Date: 26/06/2015

Karthus Design Ltd
admin@karthus.co.uk
Roland Karthus Architect
74 Erskine Road
London E17 6SA


NOTES:

- DO NOT SCALE FROM THIS DRAWING. USE FIGURED DIMENSIONS ONLY. CONTRACTOR TO CHECK DIMENSIONS ON SITE PRIOR TO CONSTRUCTIONS AND NOTIFY ARCHITECT OF ANY DISCREPANCY.
- THIS DRAWING TO BE READ IN CONJUNCTION WITH ALL OTHER RELEVANT CONTRACT DRAWINGS, SPECIFICATIONS, AND SCHEDULES.

NO.	REVISIONS	DATE
-	ISSUED FOR COMMENT	15/06/2015
A	ISSUED FOR PLANNING APPLICATION	26/06/2015
B	MAINTENANCE BALUSTRADE INDICATED	26/10/2015

KEY:
READ IN CONJUNCTION WITH DRAWINGS:

PLANNING APPLICATION

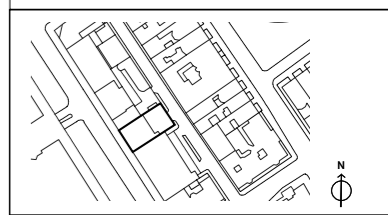

Title: PROPOSED BACK ELEVATION

Project: 1507_250 Tottenham Court Road

Drawing No: P5.02 Revision: B

Scale: 1:100 Scale at A3: 1:100

Drawn: BL Checked: RK Date: 26/06/2015

Karthus Design Ltd
admin@karthus.co.uk
Roland Karthus Architect
74 Erskine Road
London E17 6SA

