


APPROVAL

DRAWINGS PREPARE DESIGN INTENT ONLY.
ALL DIMENSIONS IN MILLIMETERS UNLESS NOTED OTHERWISE.
THE CONTRACTOR IS RESPONSIBLE FOR TAKING AND CHECKING ALL DIMENSIONS.
DO NOT SCALE FROM THE DRAWING.
REPORT ALL CONFLICTS OF INFORMATION TO ORIGINATE AND SEEK ADVICE BEFORE PROCEEDING.
THIS DRAWING IS THE COPYRIGHT OF ORIGINATE ARCHITECTURE LTD.

KEY PLAN

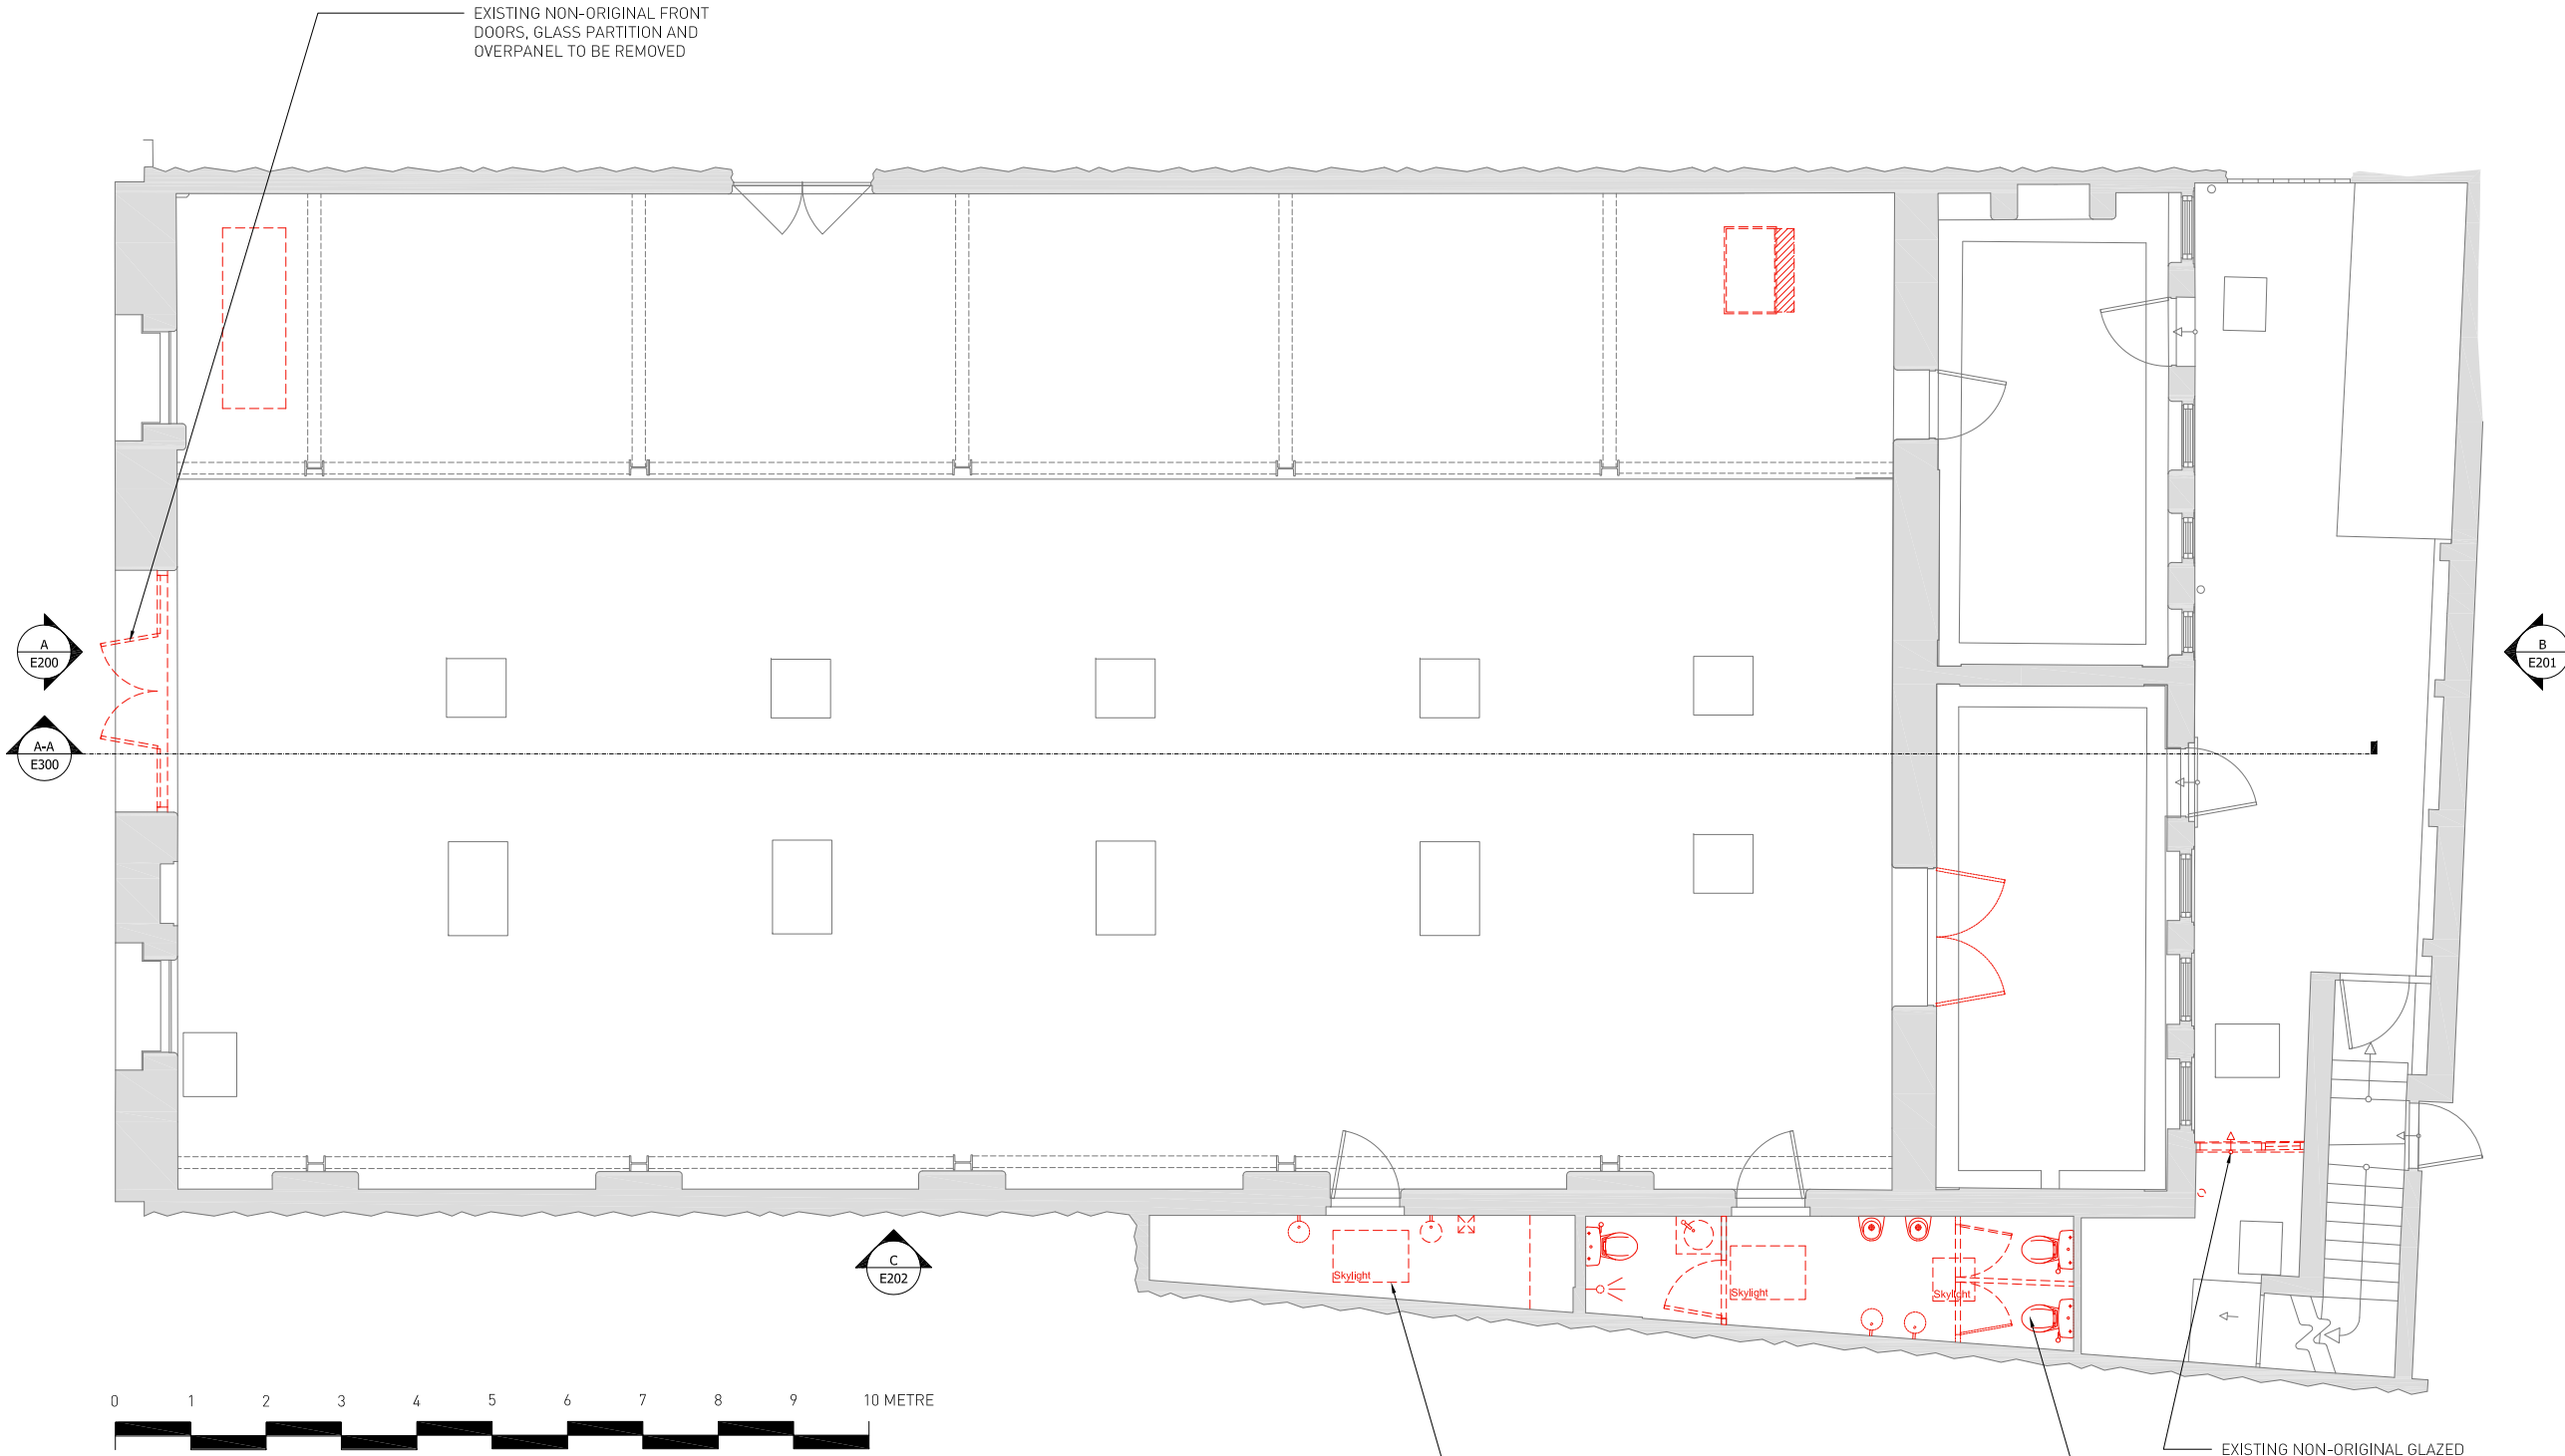

EXISTING NON-ORIGINAL FRONT DOORS, GLASS PARTITION AND OVERPANEL TO BE REMOVED

EXISTING NON-ORIGINAL GLAZED PARTITION TO BE REMOVED

3no. NON-ORIGINAL TO BE REMOVED AND FILLED DUE TO LACK OF LIGHT (LIGHT SOURCE BLOCKED BY NEIGHBOURING RESIDENTIAL BUILDING)

EXISTING WC FACILITIES TO BE REMOVED AND REPLACED BY NEW

A 06.11.15 Works to Glazing Amended
- 02.04.15 Issued for Planning Approval

NO. DATE ISSUE/REVISION

104 Arlington Road
Camden Town
LONDON NW1 7HP

ORIGINATE




Originate Architects
80a Ashfield Street, Whitechapel, London E1 2BJ
W: originate.london T: 020 7790 1178

EXISTING GROUND FLOOR PLAN

DRAWN DC / WW SCALE 1 : 100 @ A3
CHECKED GL DATE 26.02.15

PROJECT NO. 1175 DRAWING NO. E 100

DEMOLITION PLAN LEGEND

-  EXISTING WALL TO REMAIN
-  EXISTING STRUCTURAL TO BE REMOVED
-  PARTITIONS, DOORS & JOINERY TO BE REMOVED