

general notes:
Do Not Scale. All dimensions and conditions are to be checked on site prior to preparing drawings or commencing any work.

This drawing is the property of DBLO Associates Architects and protected by the Copyright, Designs and Patents Act, 1988

notes:


FOR PLANNING

HAMPSTEAD HEATH

77 PARLIAMENT HILL

75 PARLIAMENT HILL

key:

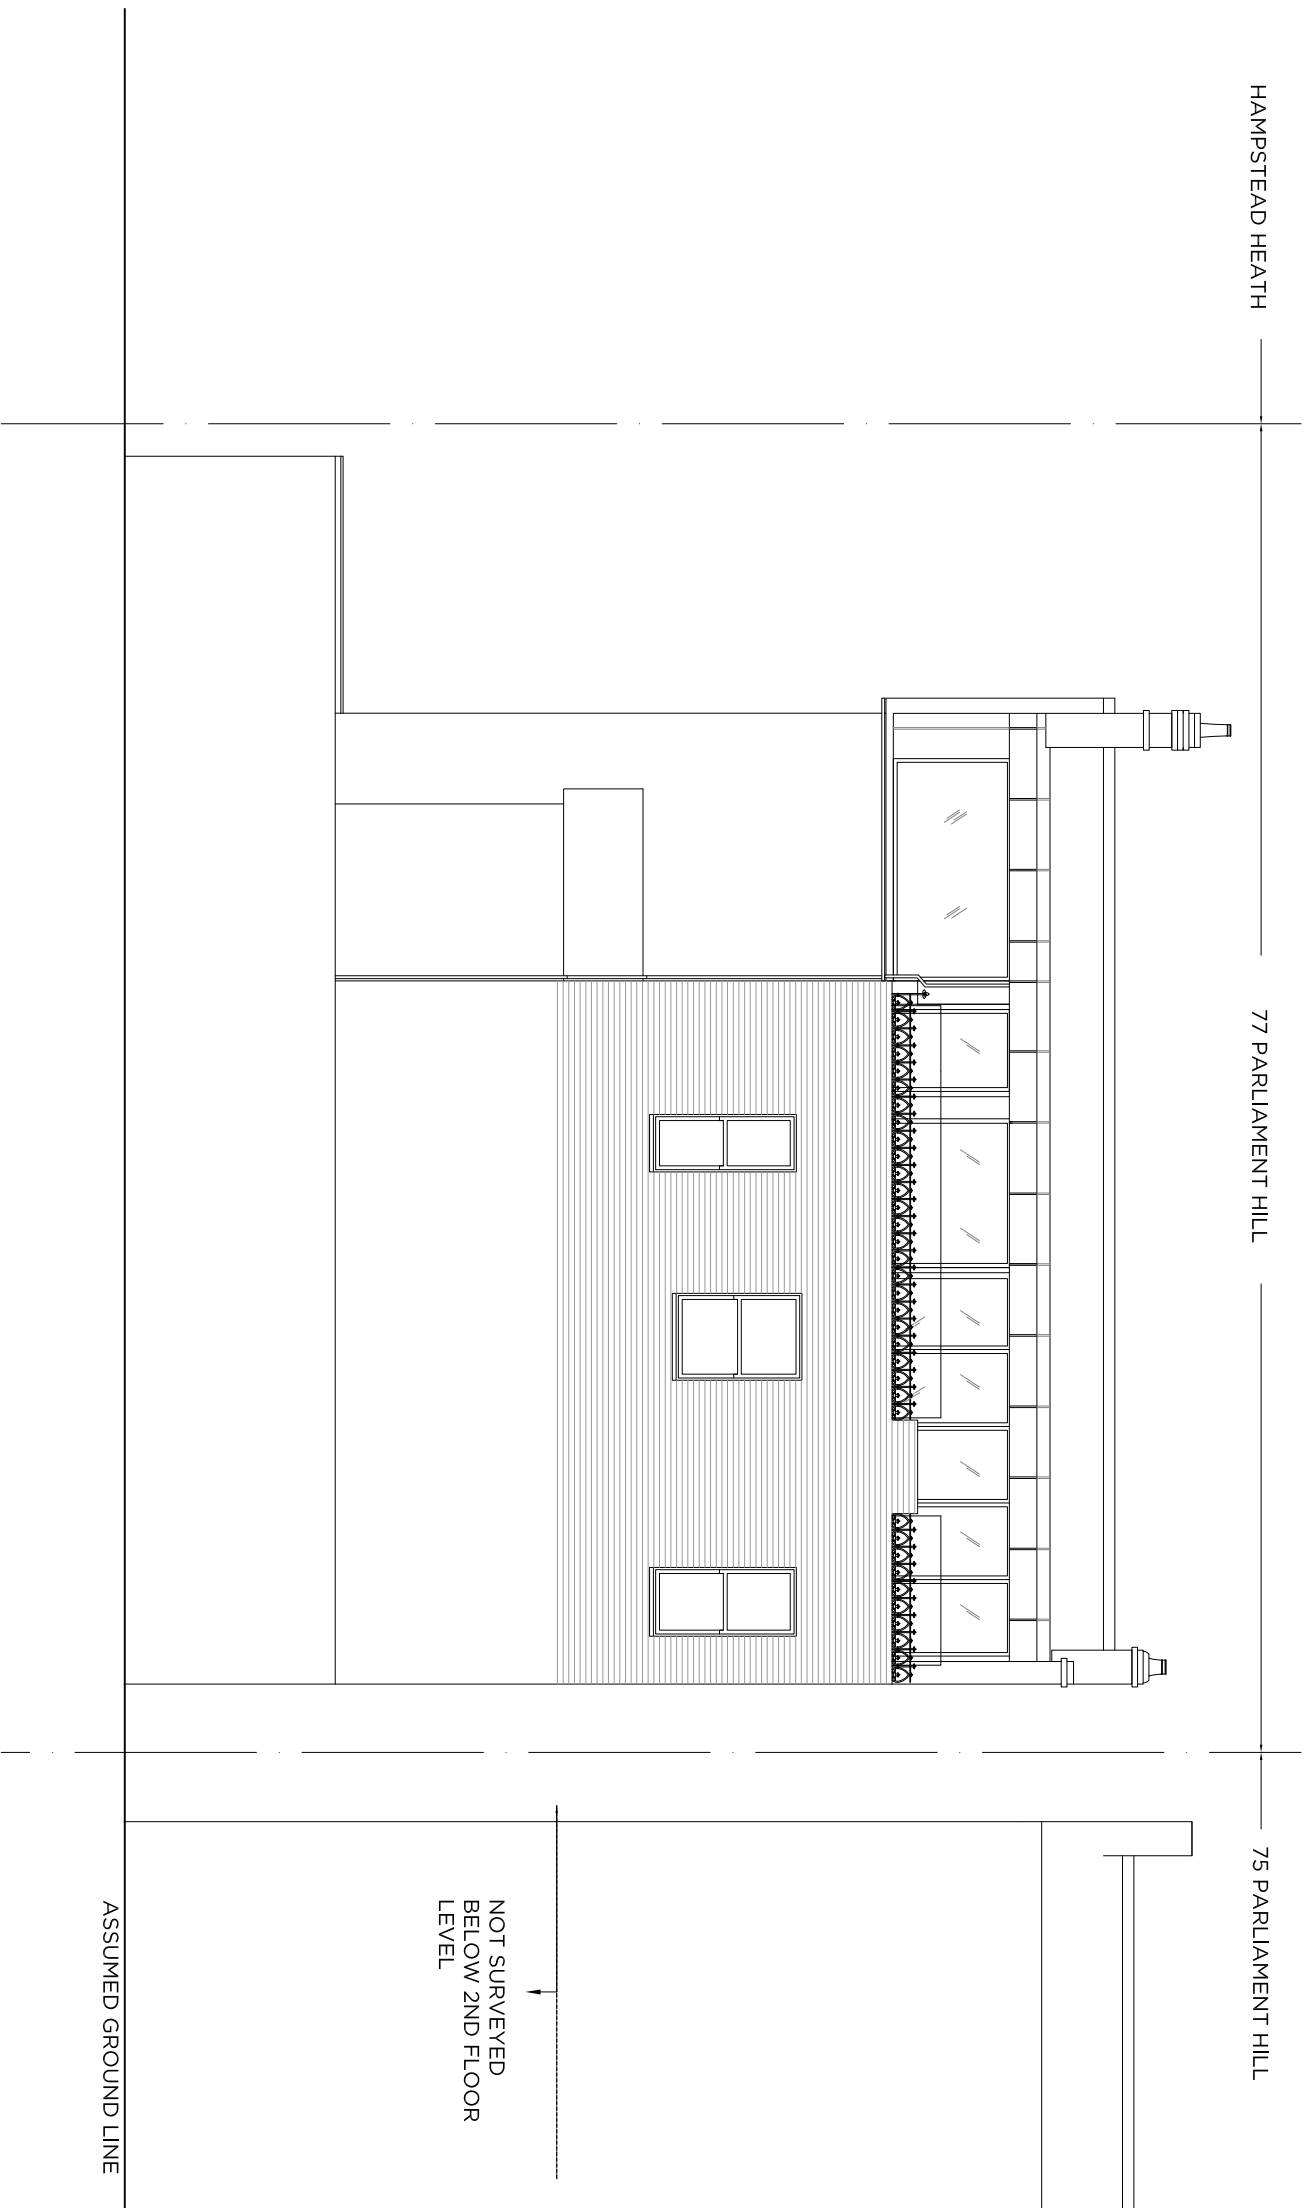

REAR ELEVATION (WEST) 1:100

revisions:
B Kitchen dormer: window's width and height amended 06.11.15
A Further detail and notes added. 10.12.14

DBLO
ASSOCIATES
ARCHITECTS

227a Stephendale Road
London, SW6 2PR

t 020 7610 9333
w www.dblo.co.uk

project: Top Flat, 77 Parliament Hill, London, NW3 2TH
client: G Caplan
drawing no: 400-P-03-02
chd by: CH
drawing title: PROPOSED REAR (WEST) ELEVATION
scale: 1:100 @ A3
date: 6 Nov 2015