



cmrml 12/6/15

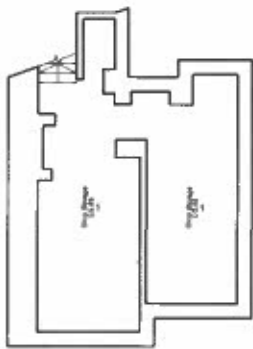

LWR GROUND PLAN

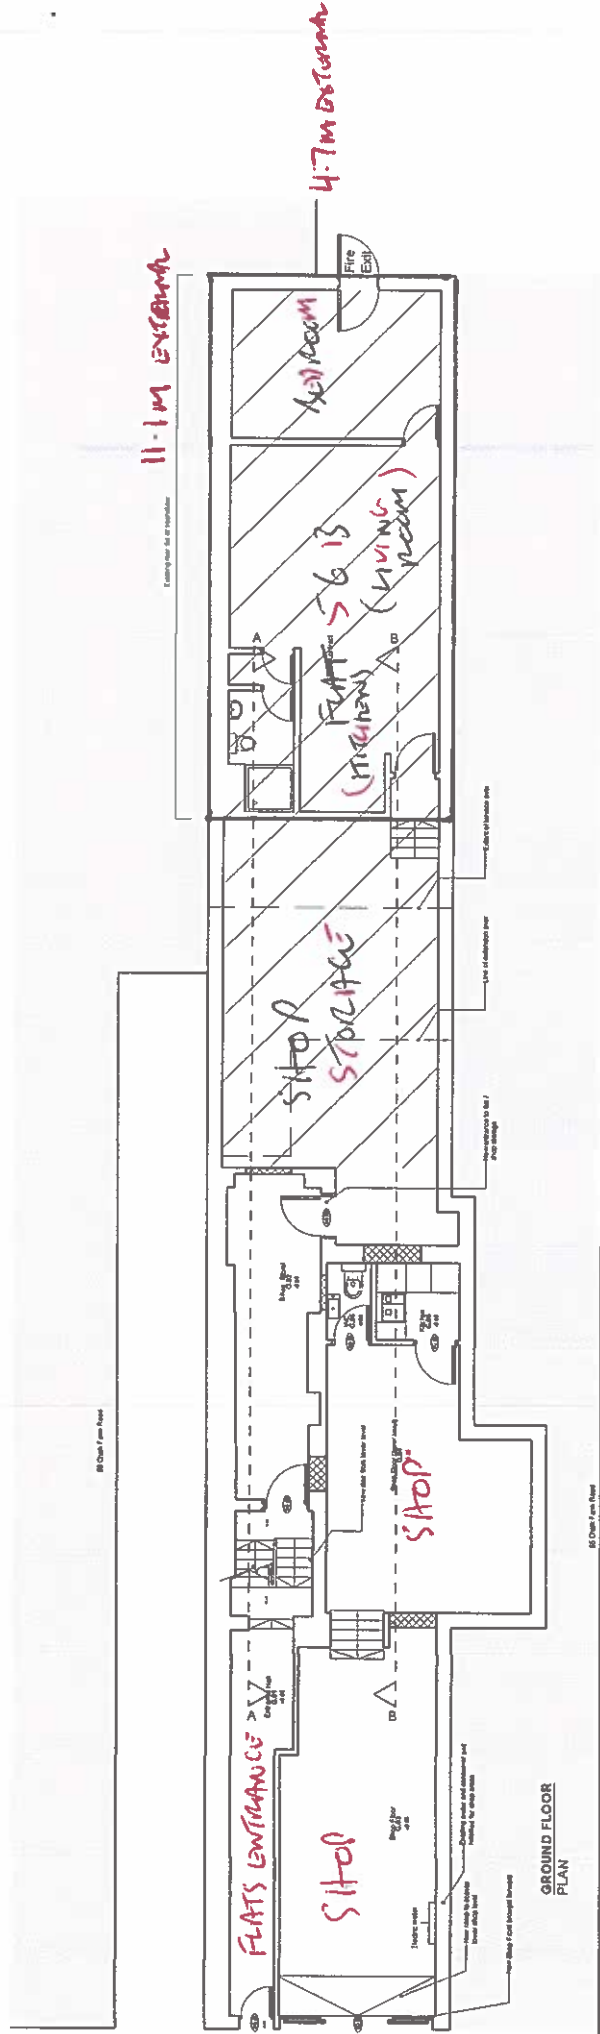

GROUND FLOOR PLAN

Do not scale from drawings Dimensions govern All dimensions are in millimetres unless otherwise noted All dimensions shall be verified on site before work commences Edgley Design shall be notified in writing of any discrepancies © Edgley Design	notes Rev. B Planning updates 10.04.15 Rev. C Construction 24.04.15 Rev. D Issue for tender 05.05.2015	project name and address 56a Chalk Farm Road		drawing no. 0120	project no. ED-1505
		drawing name Proposed Lwr / Ground floor plan		revision D	date 05.05.2015
edgleydesign 35-39 Old Street London EC1Y 1BK t: 020 7033 8527 e: info@edgleydesign.co.uk					