



SITE PLAN
1:1250




TITLE	SURVEY DRAWINGS	ADDRESS	163 FORDWYCH ROAD LONDON, NW2
CLIENT	LONDON AND DISTRICT HOUSING LTD	SCALE	1:100 @ A3
		DRAWING NO.	151012/01
		DATE	OCT 2015
		REV.	

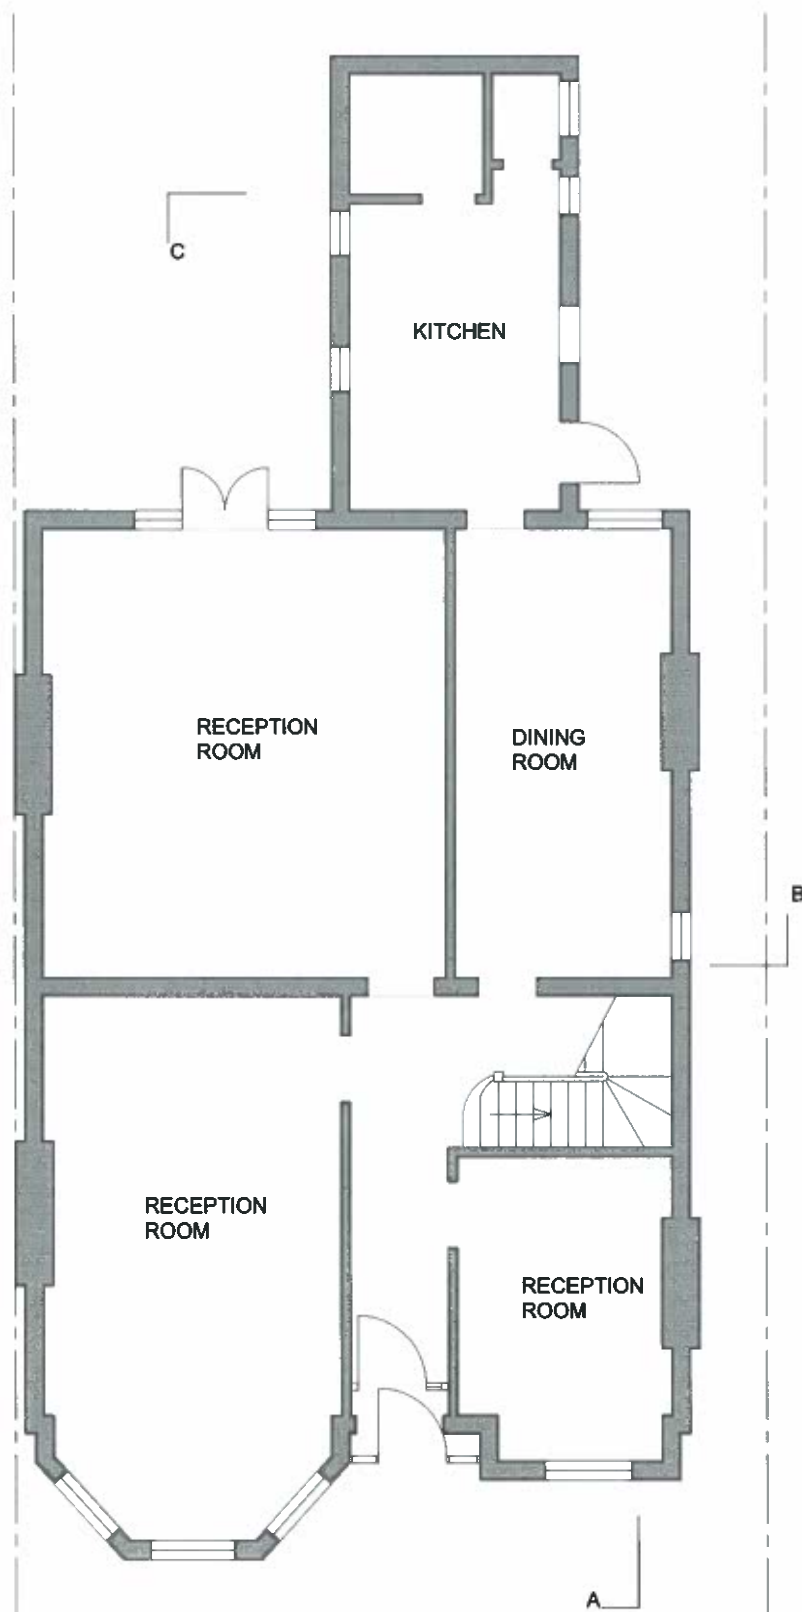

GROUND FLOOR PLAN

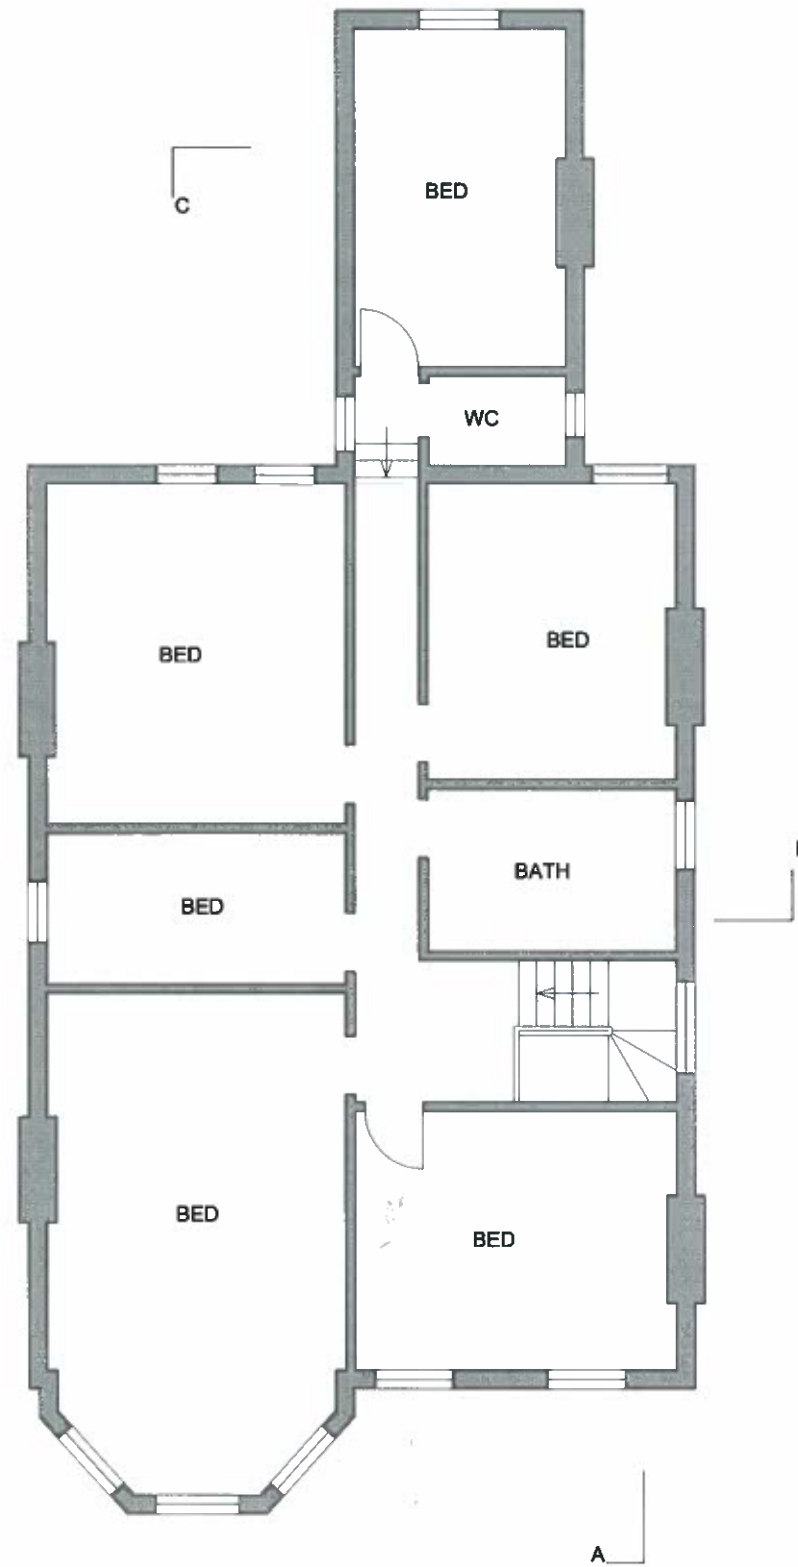

FIRST FLOOR PLAN

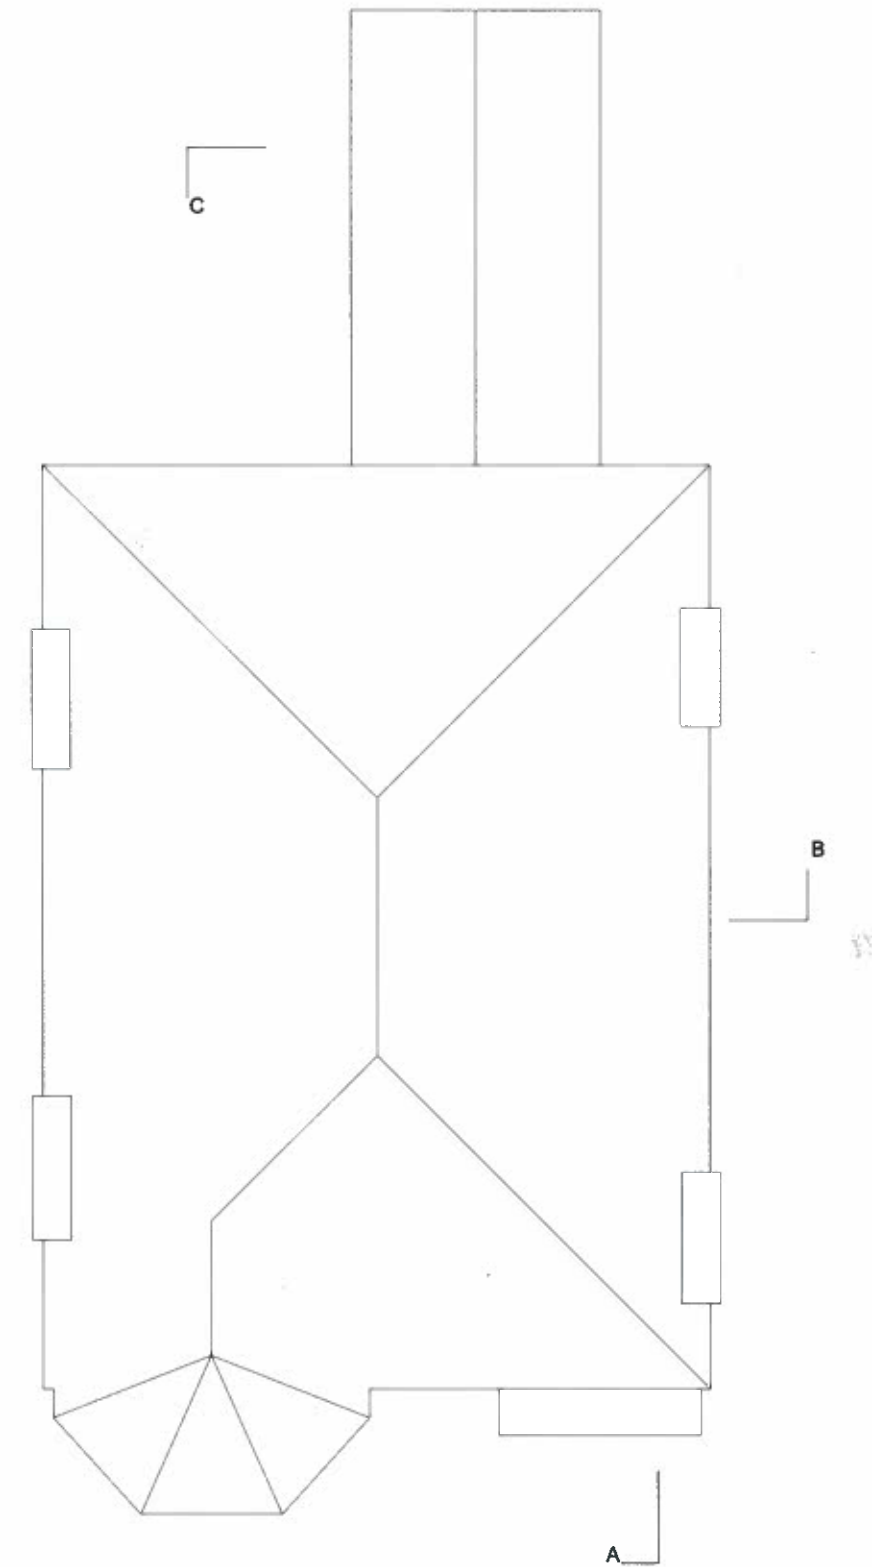

ROOF PLAN



TITLE	SURVEY DRAWINGS	ADDRESS	163 FORDWYCH ROAD LONDON, NW2
CLIENT	LONDON AND DISTRICT HOUSING LTD	SCALE	1:100 @ A3
		DATE	OCT 2015
		DRAWING NO.	151012/02
		REV.	



FRONT ELEVATION



SIDE ELEVATION




URBAN REGEN LONDON Ltd.

TITLE	SURVEY DRAWINGS	ADDRESS	163 FORDWYCH ROAD LONDON, NW2
CLIENT	LONDON AND DISTRICT HOUSING LTD	SCALE	1:100 @ A3
		DRAWING NO.	151012/03
		DATE	OCT 2015
		REV.	

Tel: 07970 647 449 Fax: 020 8963 9991 Email: urlondon@aol.com



REAR ELEVATION

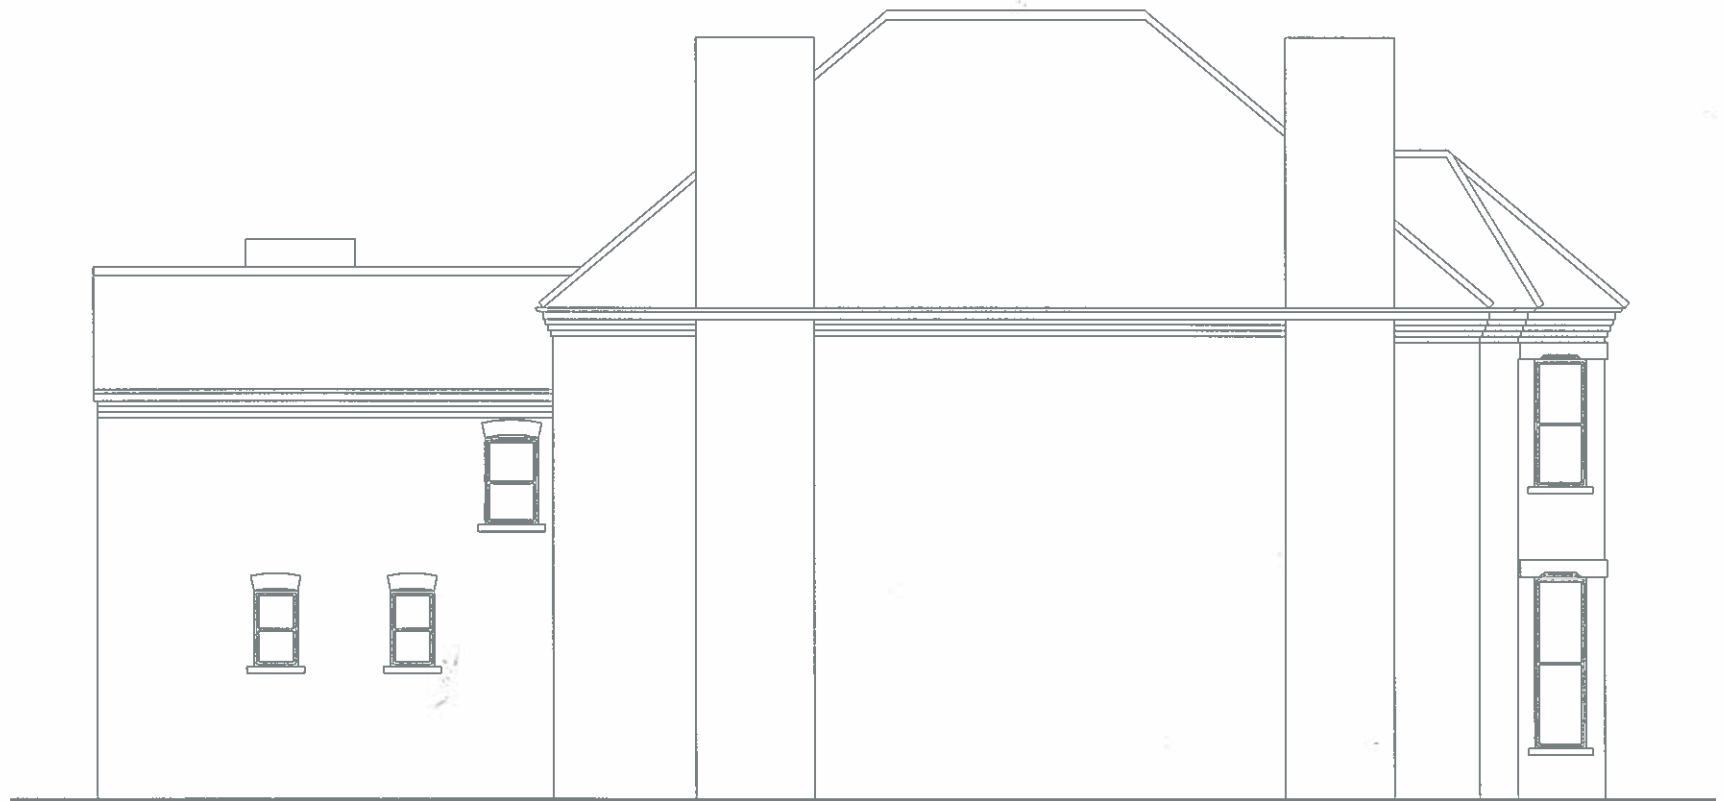

SIDE ELEVATION



TITLE	SURVEY DRAWINGS	ADDRESS	163 FORDWYCH ROAD LONDON, NW2	
CLIENT	LONDON AND DISTRICT HOUSING LTD	SCALE	1:100 @ A3	DATE OCT 2015
		DRAWING NO.	151012/04	REV.




SECTION A




URBAN REGEN LONDON Ltd.

TITLE	SURVEY DRAWINGS	ADDRESS	163 FORDWYCH ROAD LONDON, NW2	
CLIENT	LONDON AND DISTRICT HOUSING LTD	SCALE	1:100 @ A3	DATE OCT 2015
		DRAWING NO.	151012/05	REV.

Tel: 07970 647 449 Fax: 020 8963 9991 Email: urlondon@aol.com

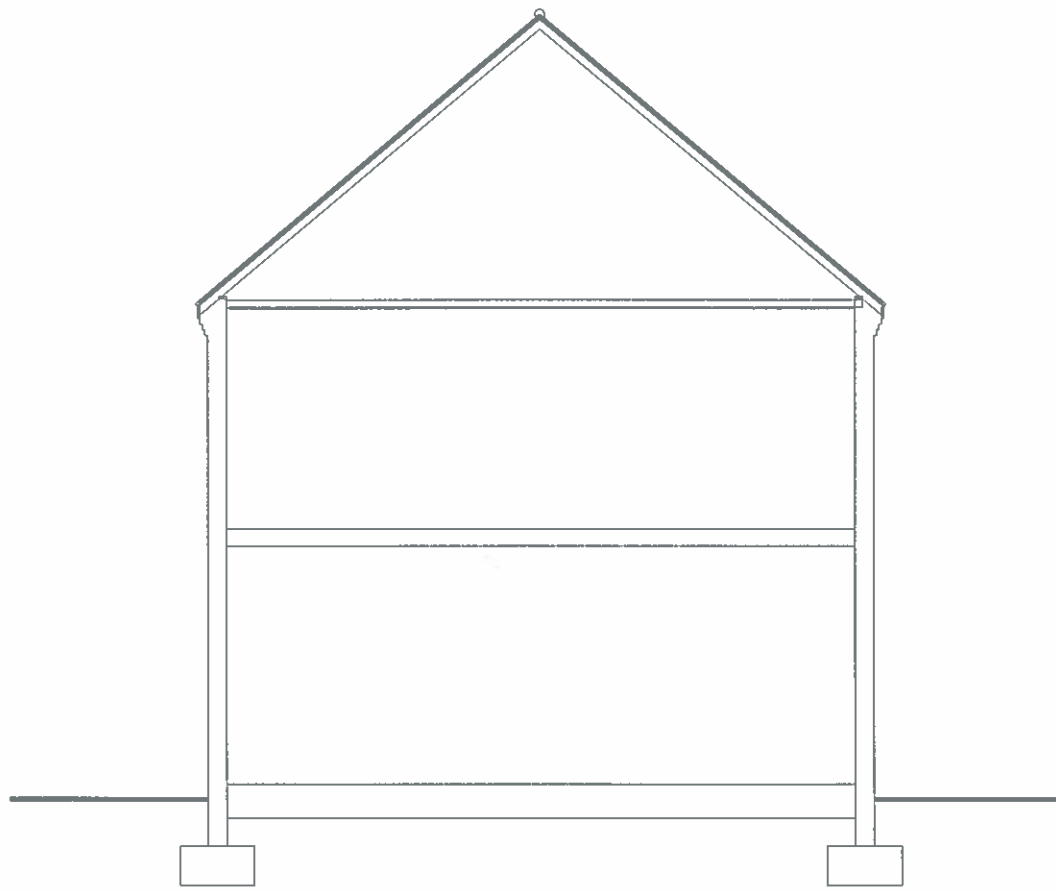

SECTION B

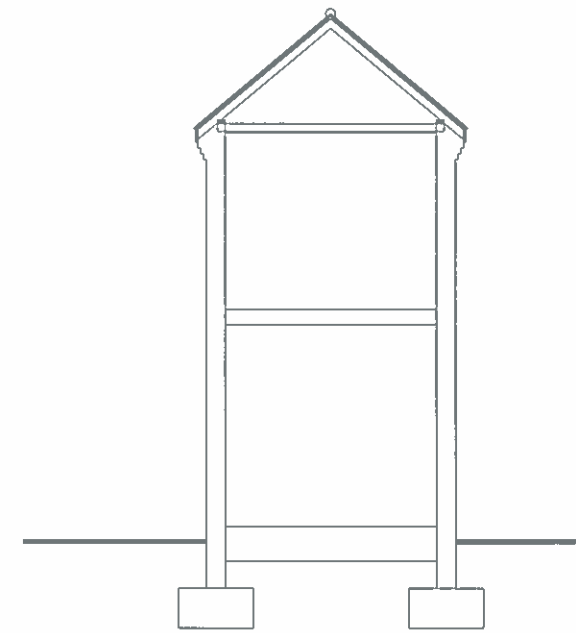


SECTION C




URBAN REGEN LONDON Ltd.

TITLE	SURVEY DRAWINGS	ADDRESS	163 FORDWYCH ROAD LONDON, NW2	
CLIENT	LONDON AND DISTRICT HOUSING LTD	SCALE	1:100 @ A3	DATE OCT 2015
		DRAWING NO.	151012/06	REV.

Tel: 07970 647 449 Fax: 020 8963 9991 Email: urlondon@aol.com

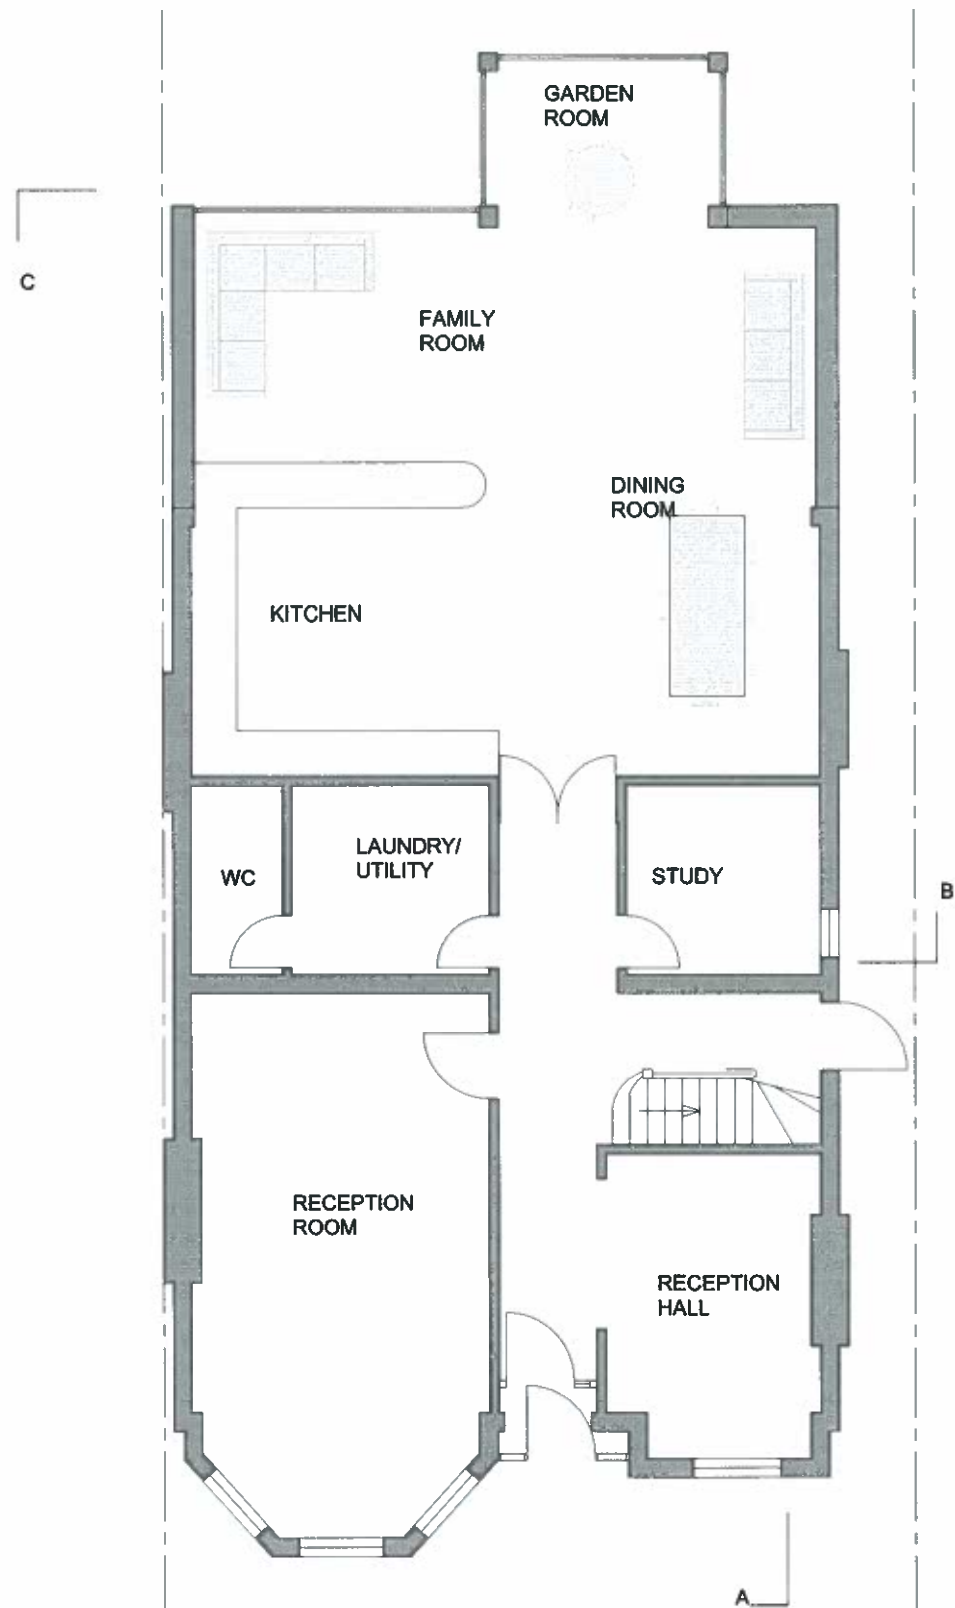


GROUND FLOOR PLAN

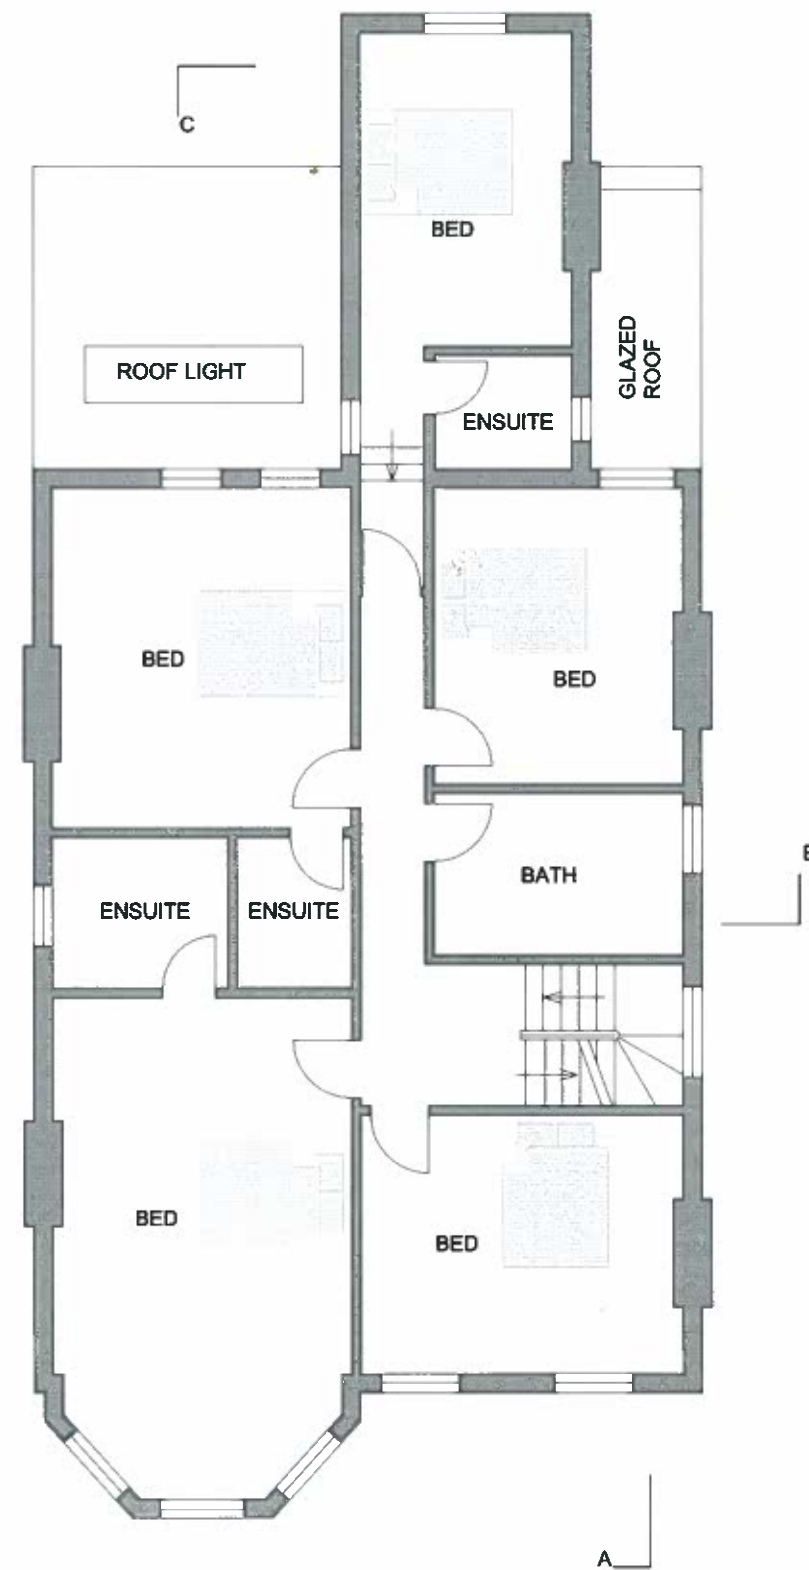


FIRST FLOOR PLAN



TITLE	SURVEY DRAWINGS	ADDRESS	163 FORDWYCH ROAD LONDON, NW2
CLIENT	LONDON AND DISTRICT HOUSING LTD	SCALE	1:100 @ A3
		DATE	OCT 2015
		DRAWING NO.	151012/07
		REV.	

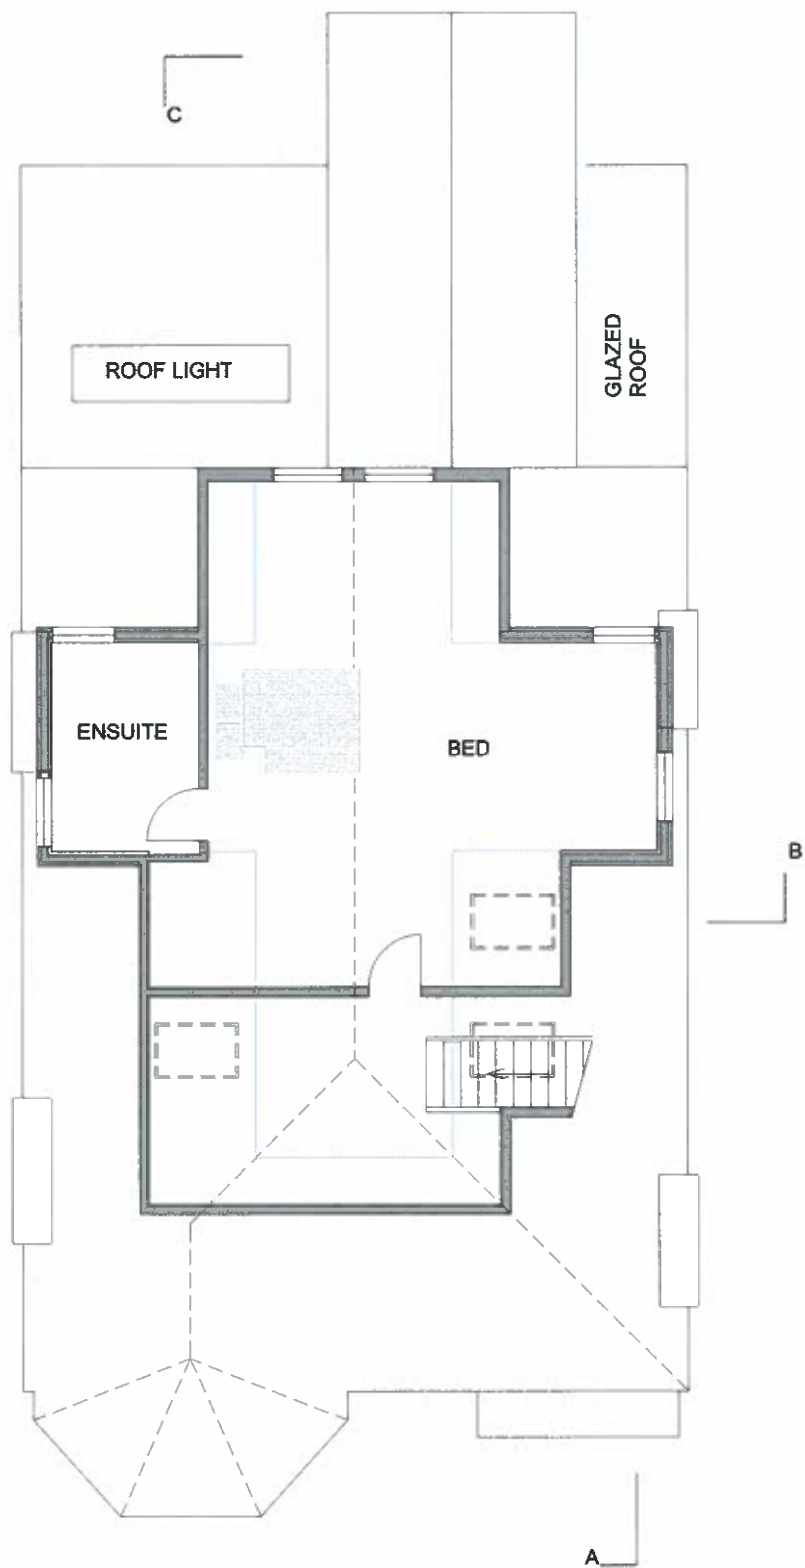

SECOND FLOOR PLAN

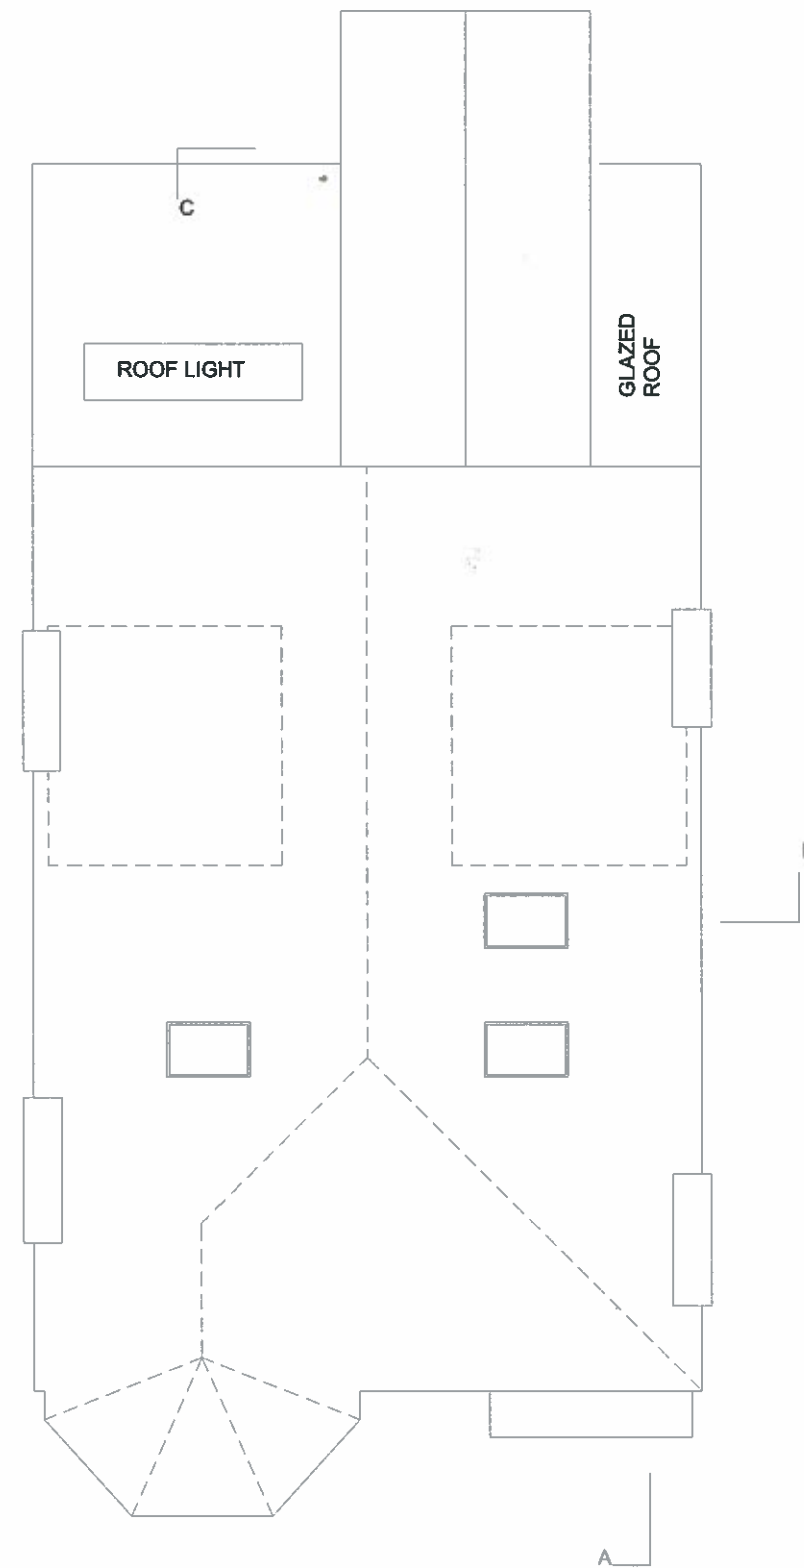


ROOF PLAN



TITLE	SURVEY DRAWINGS	ADDRESS	163 FORDWYCH ROAD LONDON, NW2	
CLIENT	LONDON AND DISTRICT HOUSING LTD	SCALE	1:100 @ A3	DATE OCT 2015
		DRAWING NO.	151012/08	REV.



FRONT ELEVATION

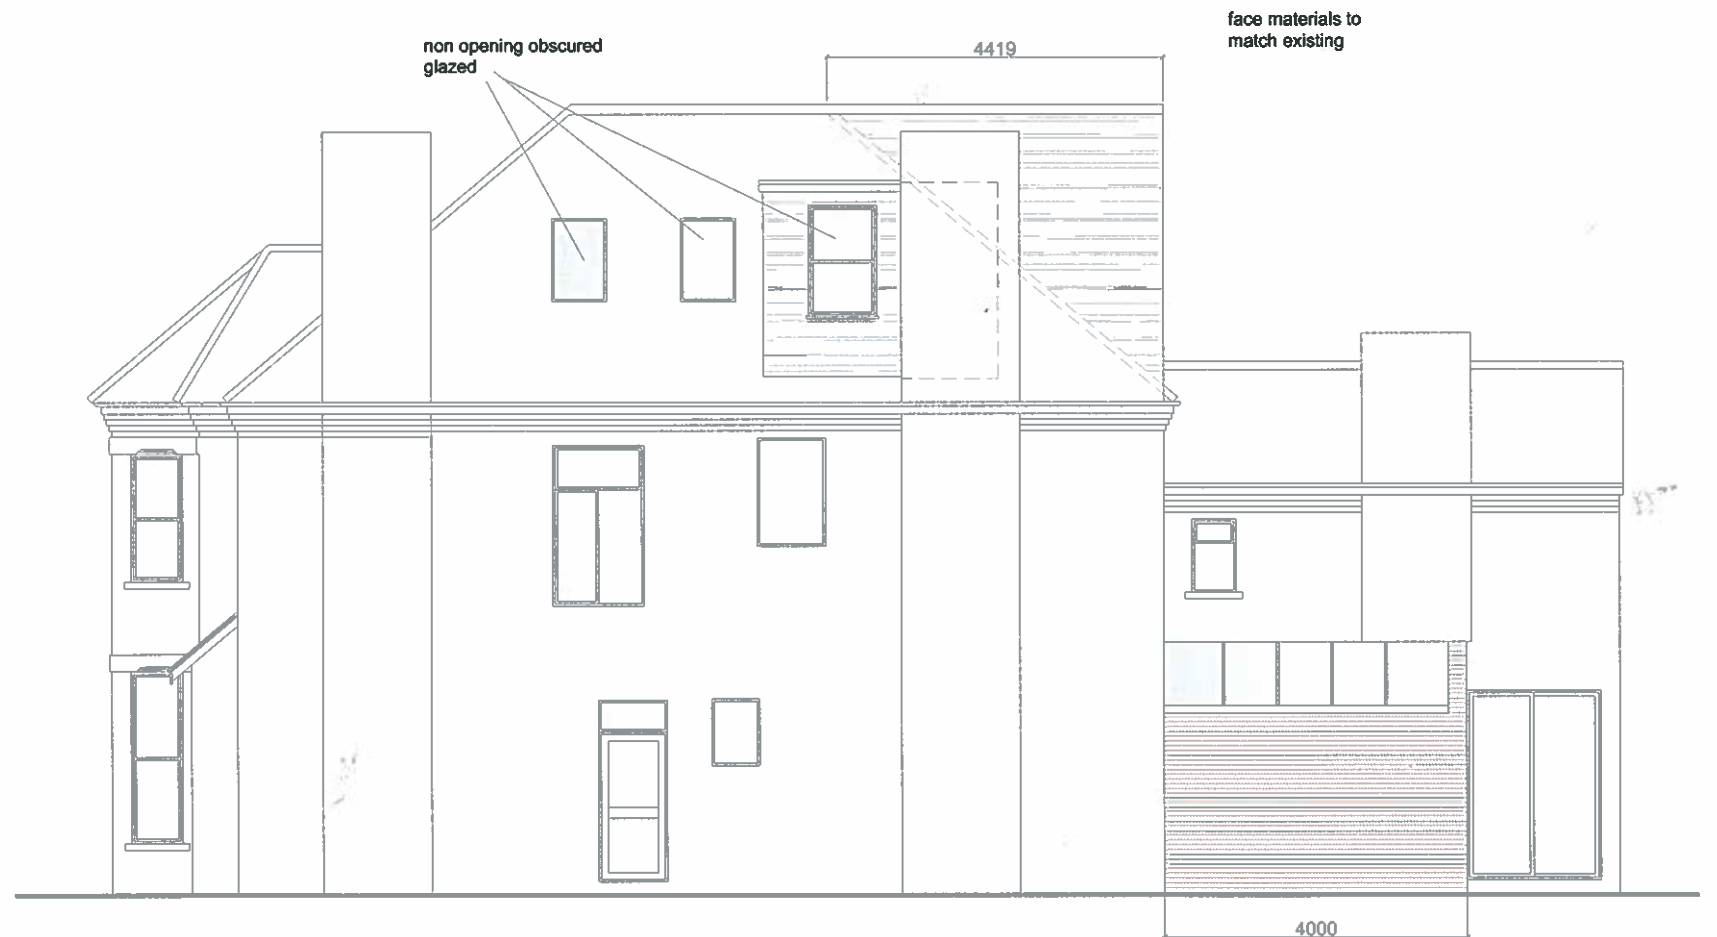

SIDE ELEVATION




URBAN REGEN LONDON Ltd.



TITLE	SURVEY DRAWINGS	ADDRESS	163 FORDWYCH ROAD LONDON, NW2
CLIENT	LONDON AND DISTRICT HOUSING LTD	SCALE	1:100 @ A3
		DATE	OCT 2015
		DRAWING NO.	151012/09
		REV.	

Tel: 07970 647 449 Fax: 020 8963 9991 Email: urlondon@aol.com

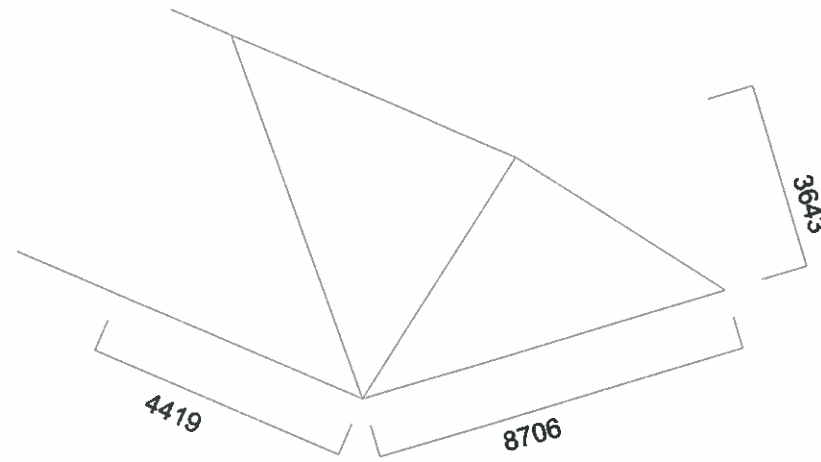

HIP TO GABLE VOLUME


$$\left[(8.706 \times 3.643 \times 4.419) \frac{1}{3} \right] \times \frac{1}{2} = 23.358\text{M}^3$$

DORMER=
 AREA 4.197
 LENGHT 3.100
 VOLUME = 13.011 M3

face materials to
 match existing




REAR ELEVATION

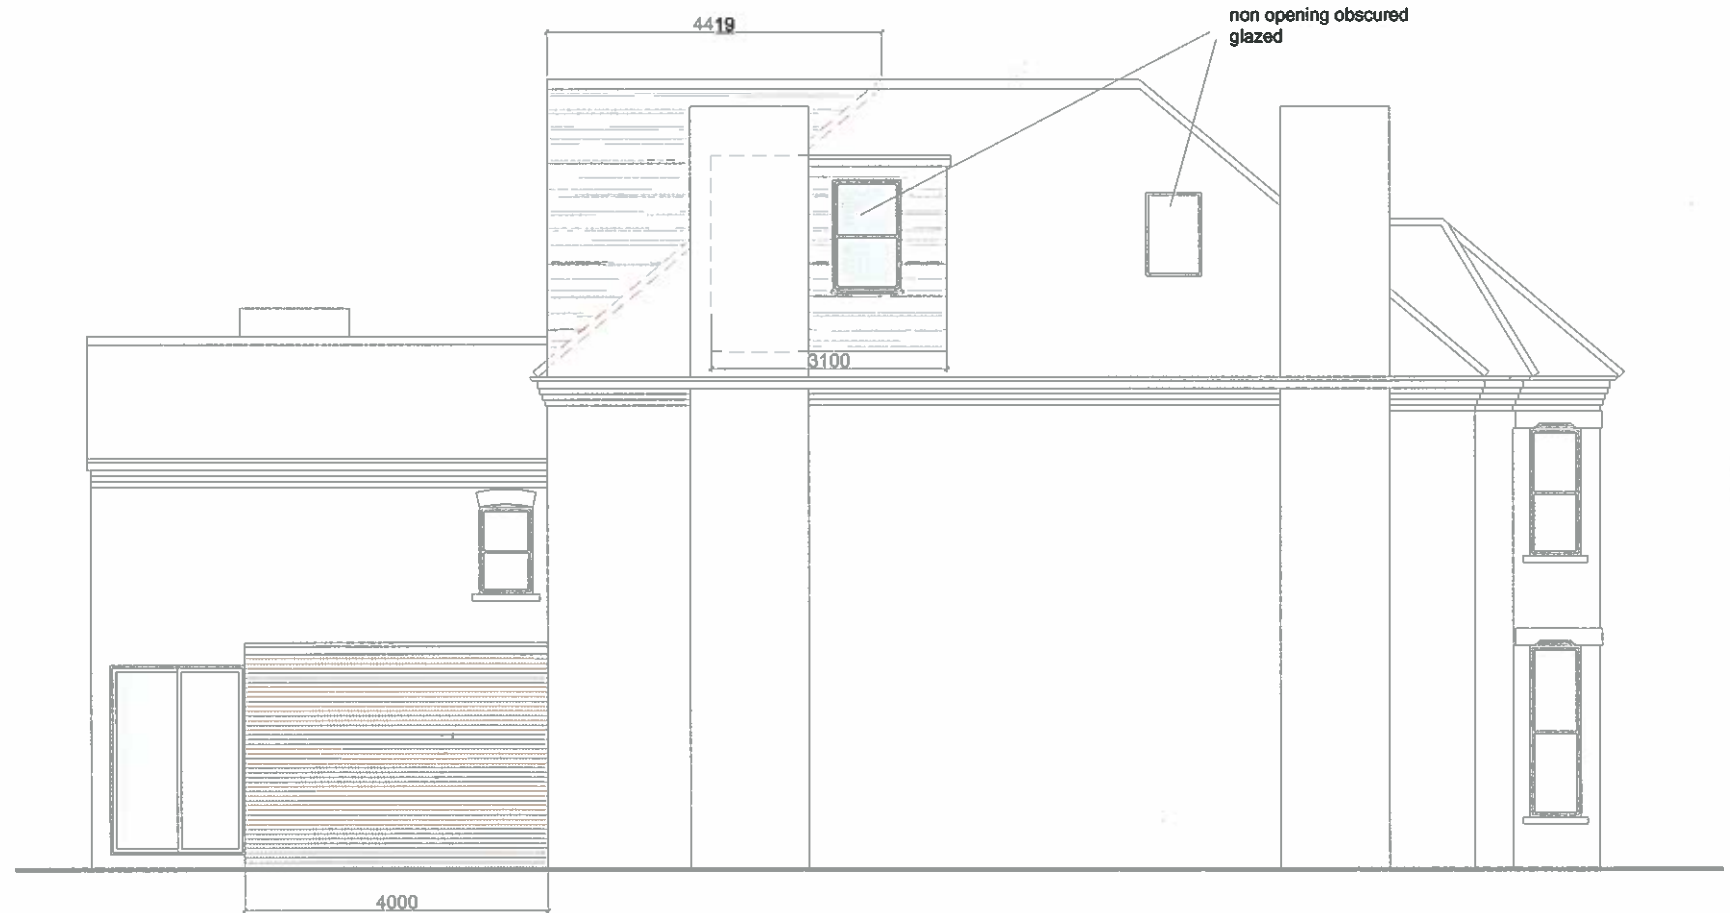

SIDE ELEVATION



TITLE	SURVEY DRAWINGS	ADDRESS	163 FORDWYCH ROAD LONDON, NW2
CLIENT	LONDON AND DISTRICT HOUSING LTD	SCALE	1:100 @ A3
		DATE	OCT 2015
		DRAWING NO.	151012/10
		REV.	

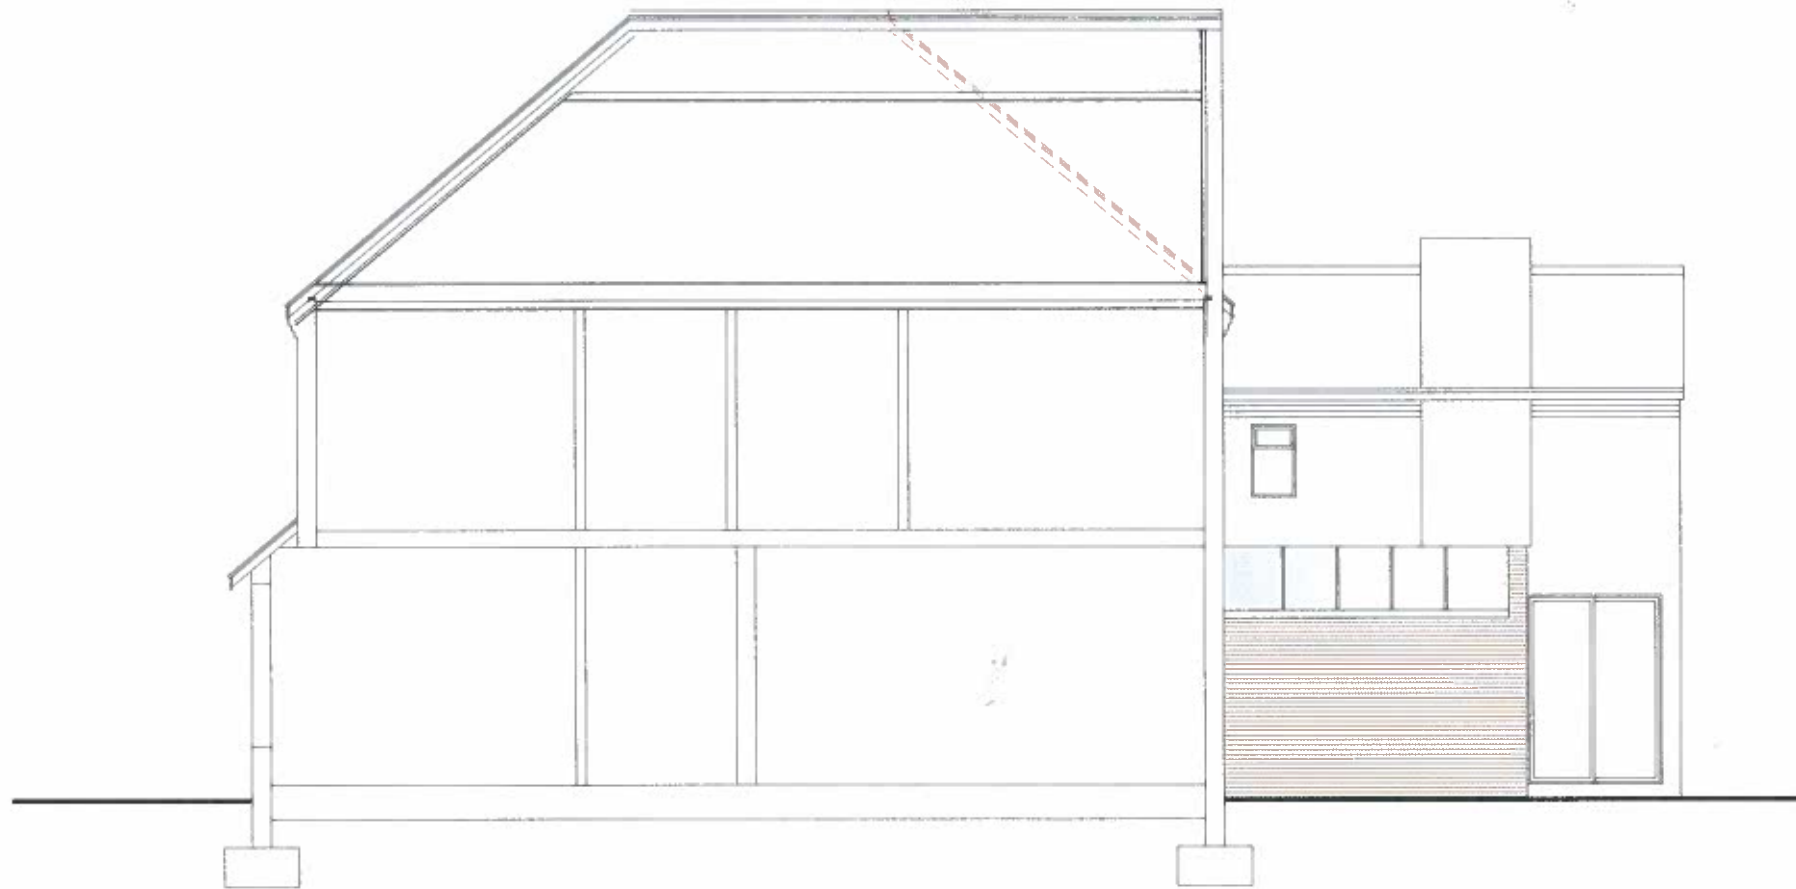


SECTION A



URBAN REGEN LONDON Ltd.

TITLE	SURVEY DRAWINGS	ADDRESS	163 FORDWYCH ROAD LONDON, NW2
CLIENT	LONDON AND DISTRICT HOUSING LTD	SCALE	1:100 @ A3
		DATE	OCT 2015
		DRAWING NO.	151012/11
		REV.	

Tel: 07970 647 449 Fax: 020 8963 9991 Email: urlondon@aol.com

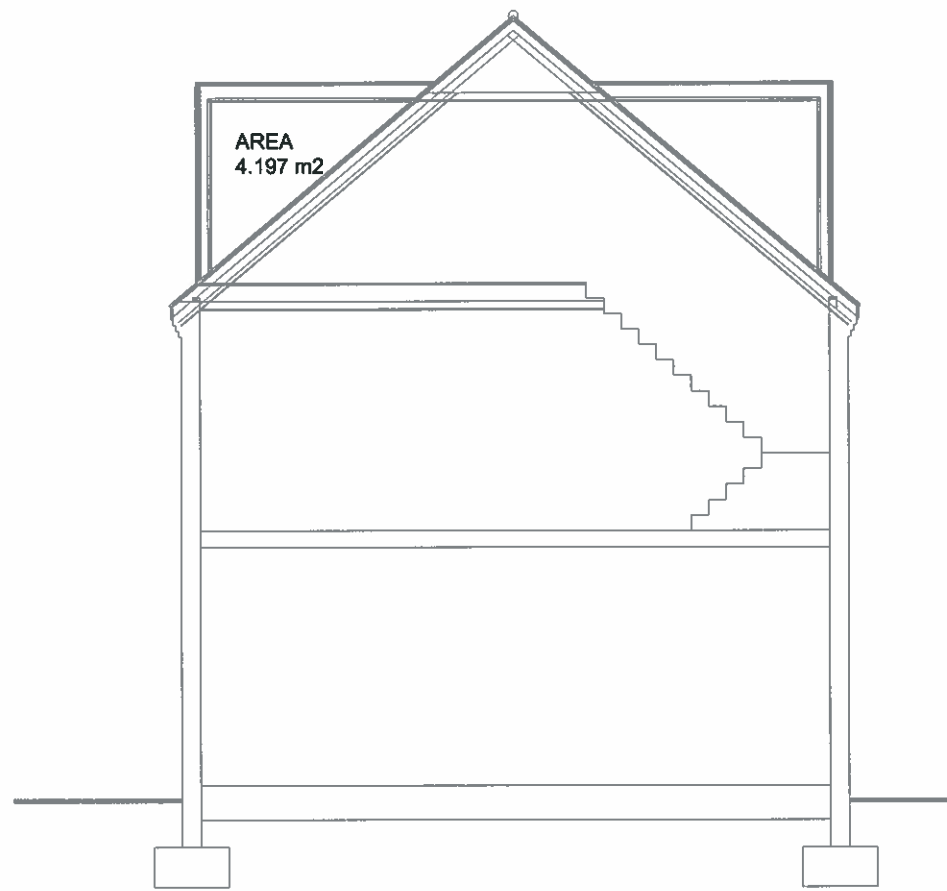

SECTION B



SECTION C



TITLE	SURVEY DRAWINGS	ADDRESS	163 FORDWYCH ROAD LONDON, NW2	
CLIENT	LONDON AND DISTRICT HOUSING LTD	SCALE	1:100 @ A3	DATE OCT 2015
		DRAWING NO.	151012/12	REV.