




BASEMENT

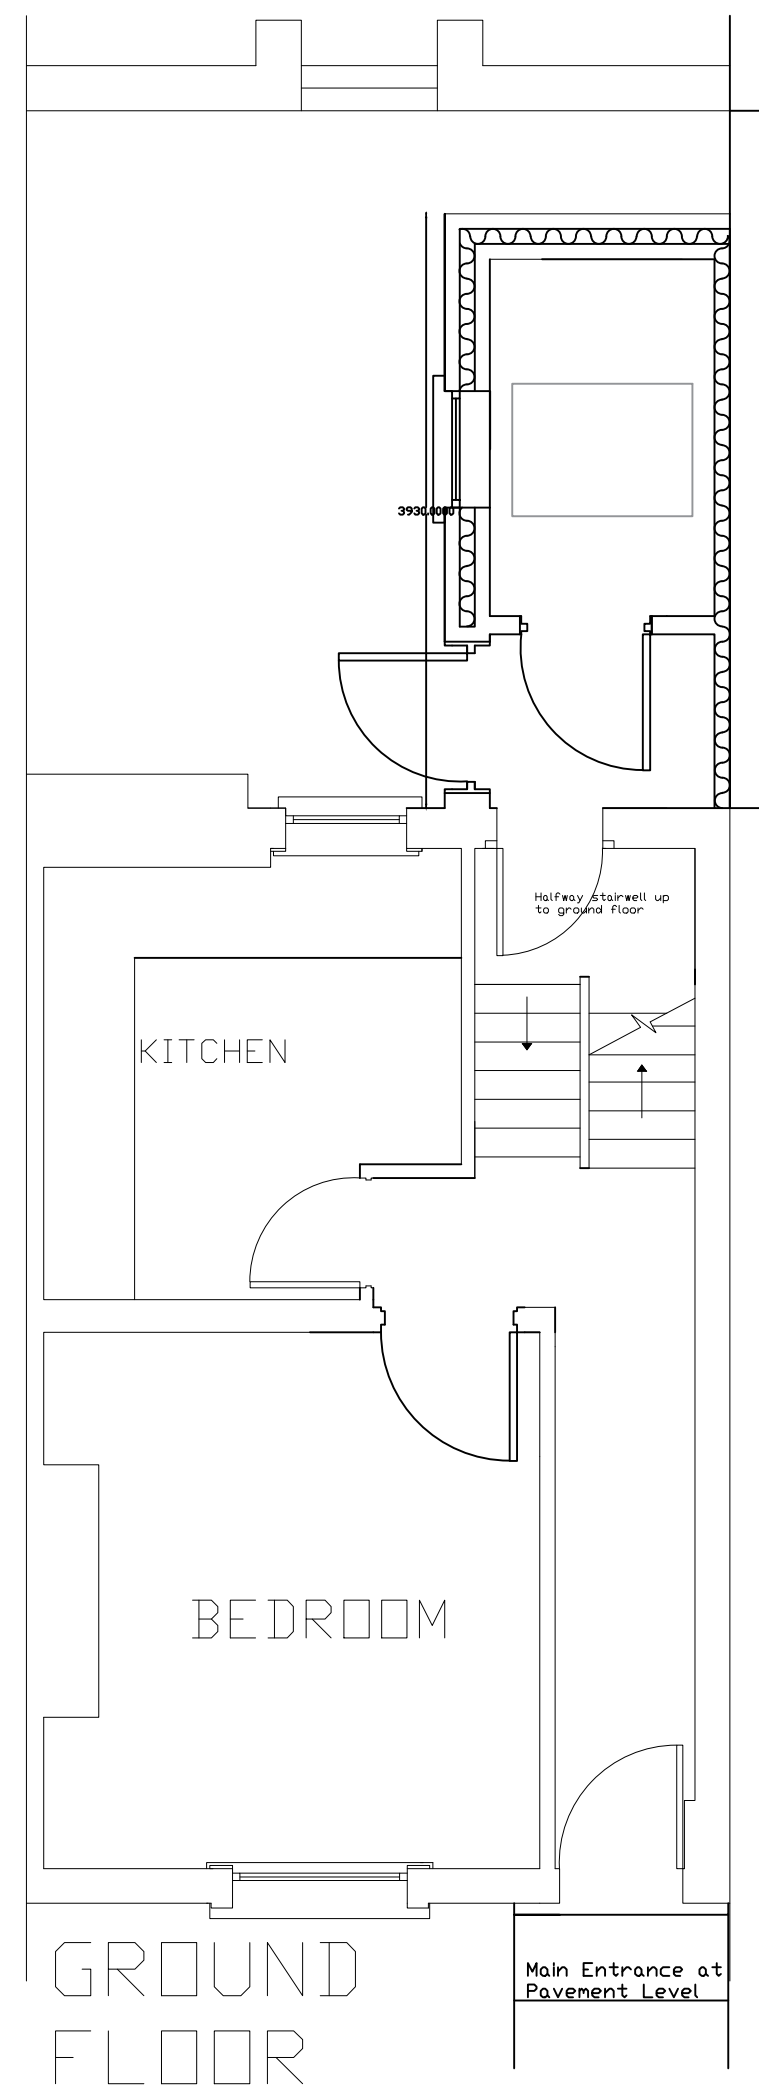

GROUND FLOOR

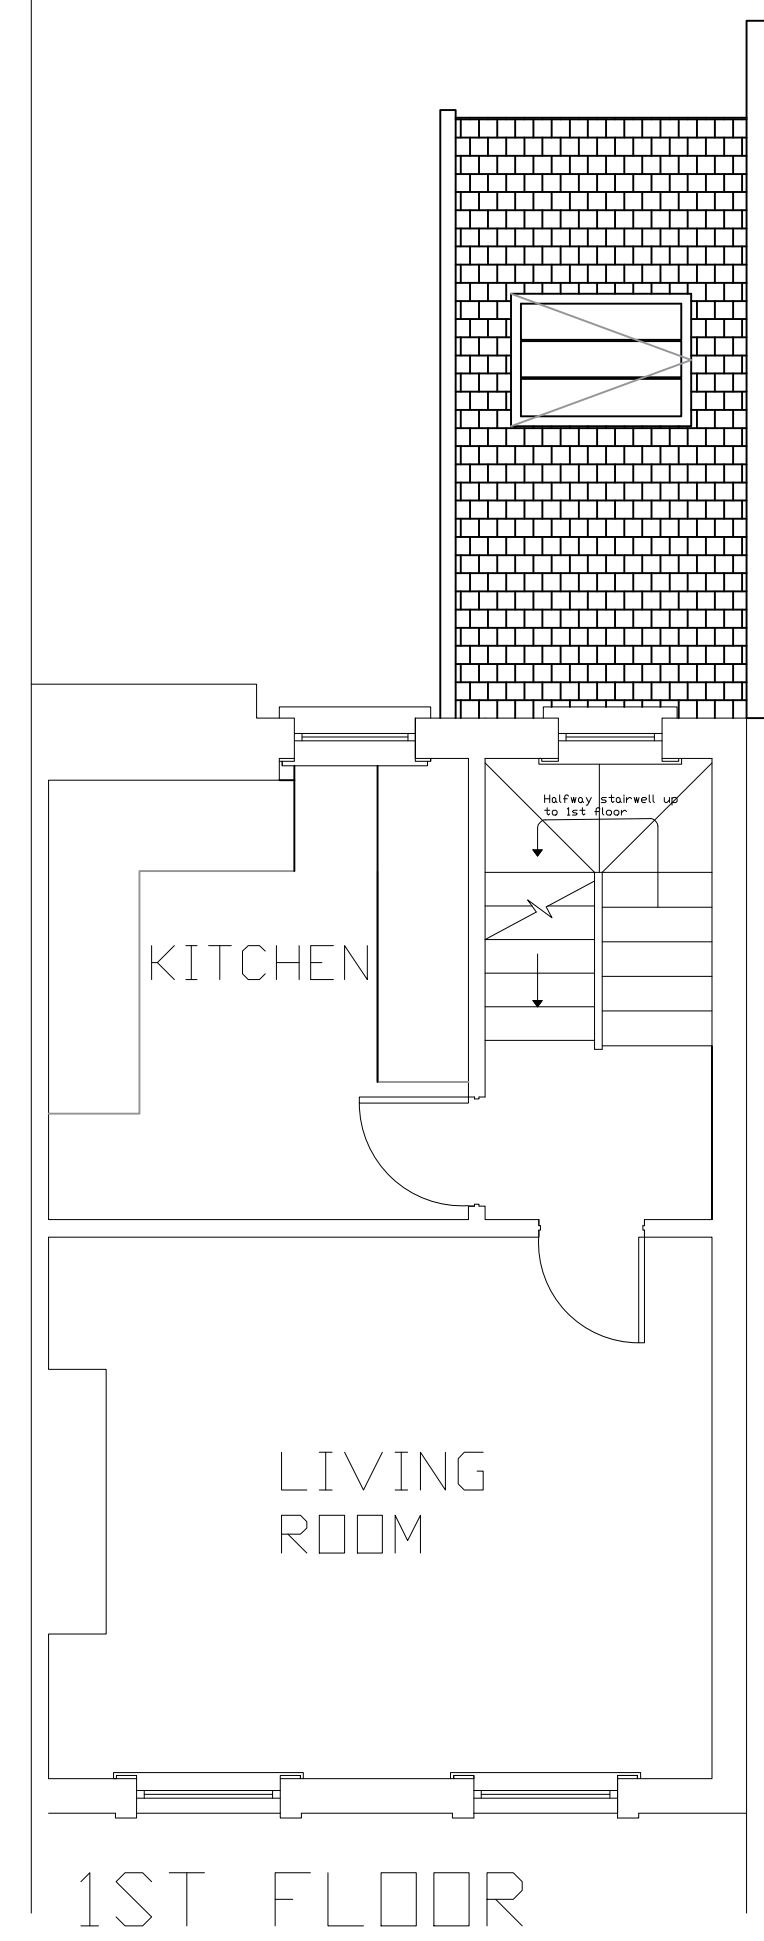


1ST FLOOR

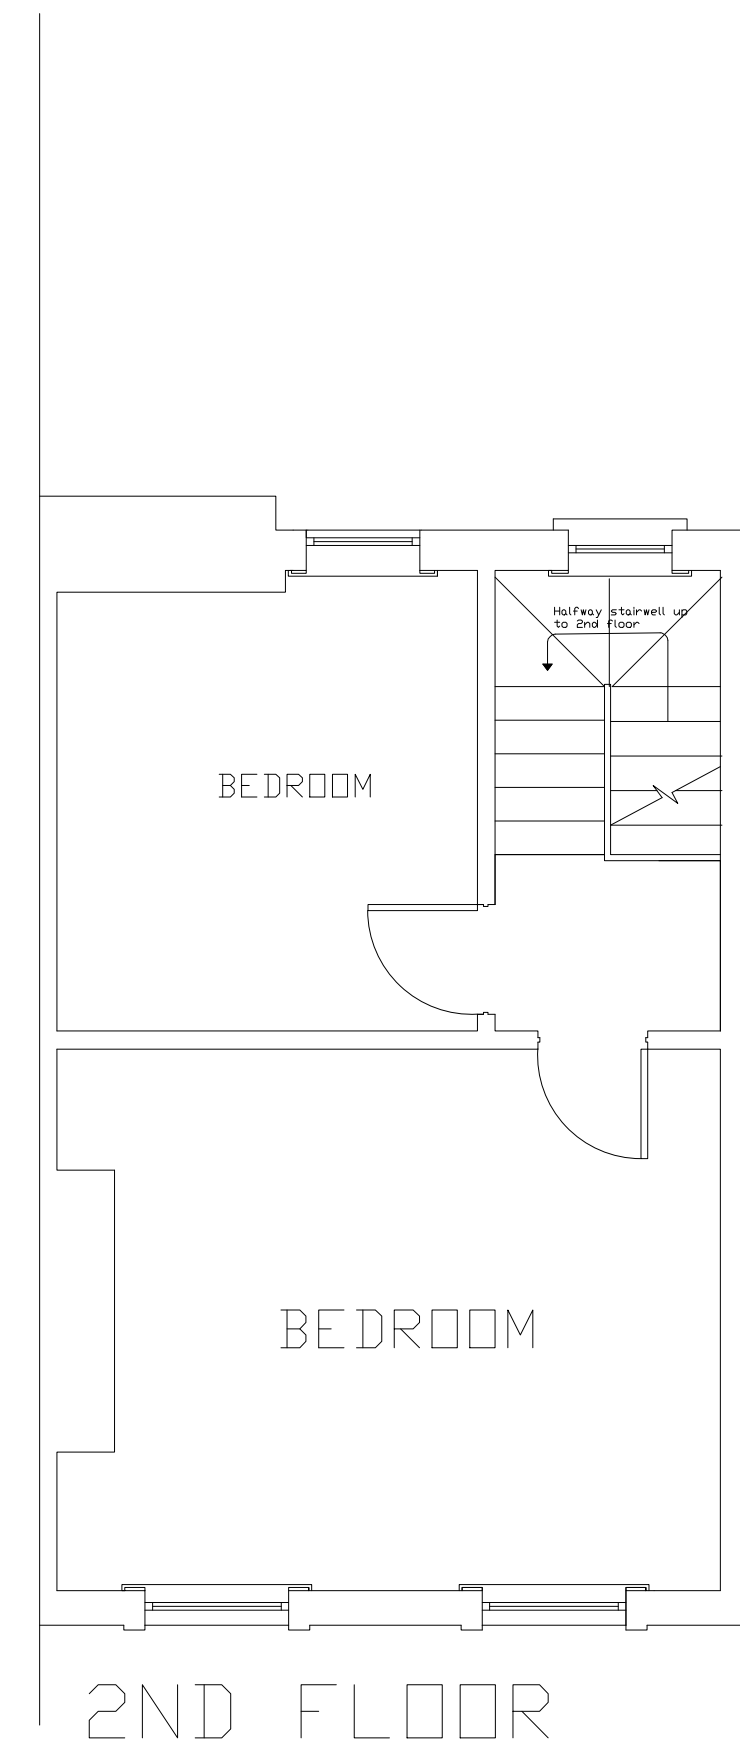


2ND FLOOR



FRONT ELEVATION

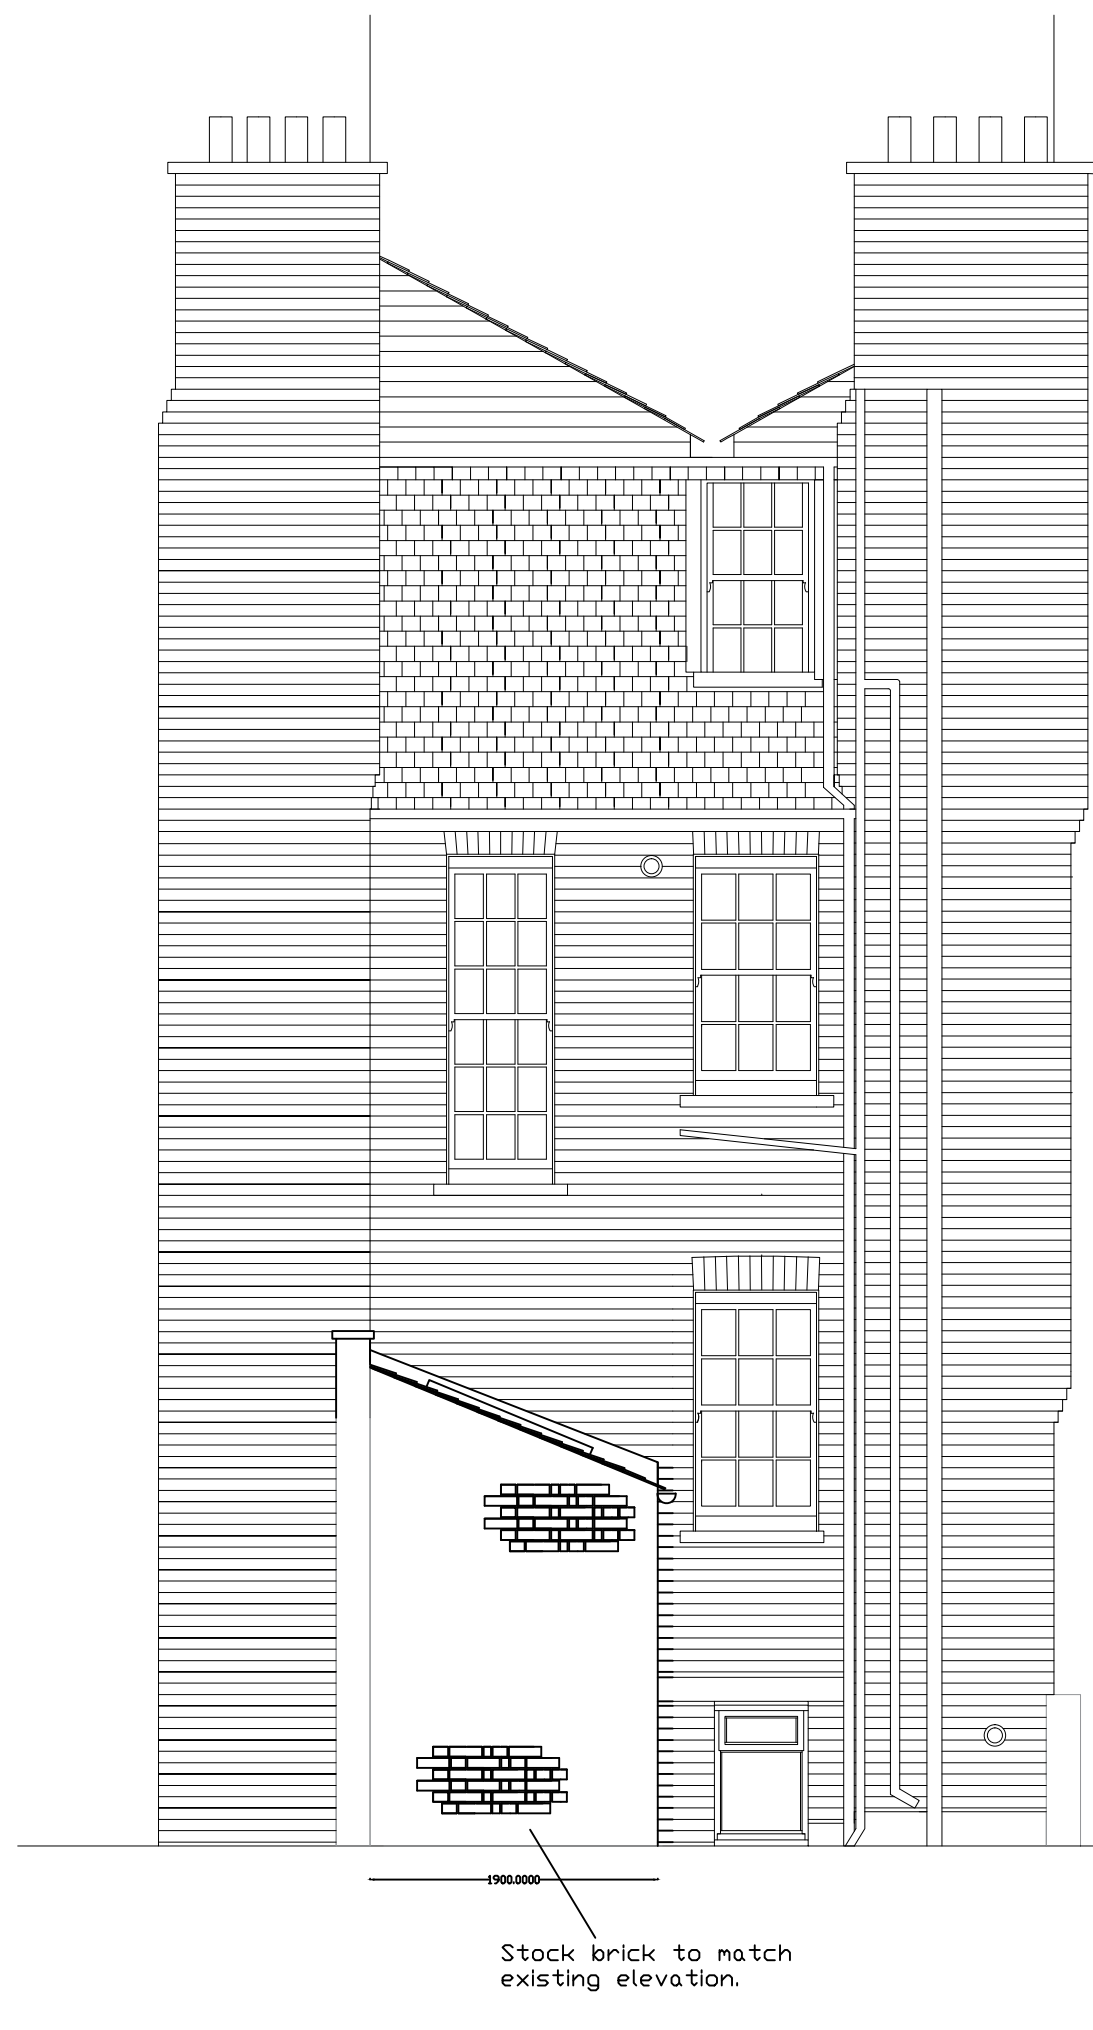

REAR ELEVATION

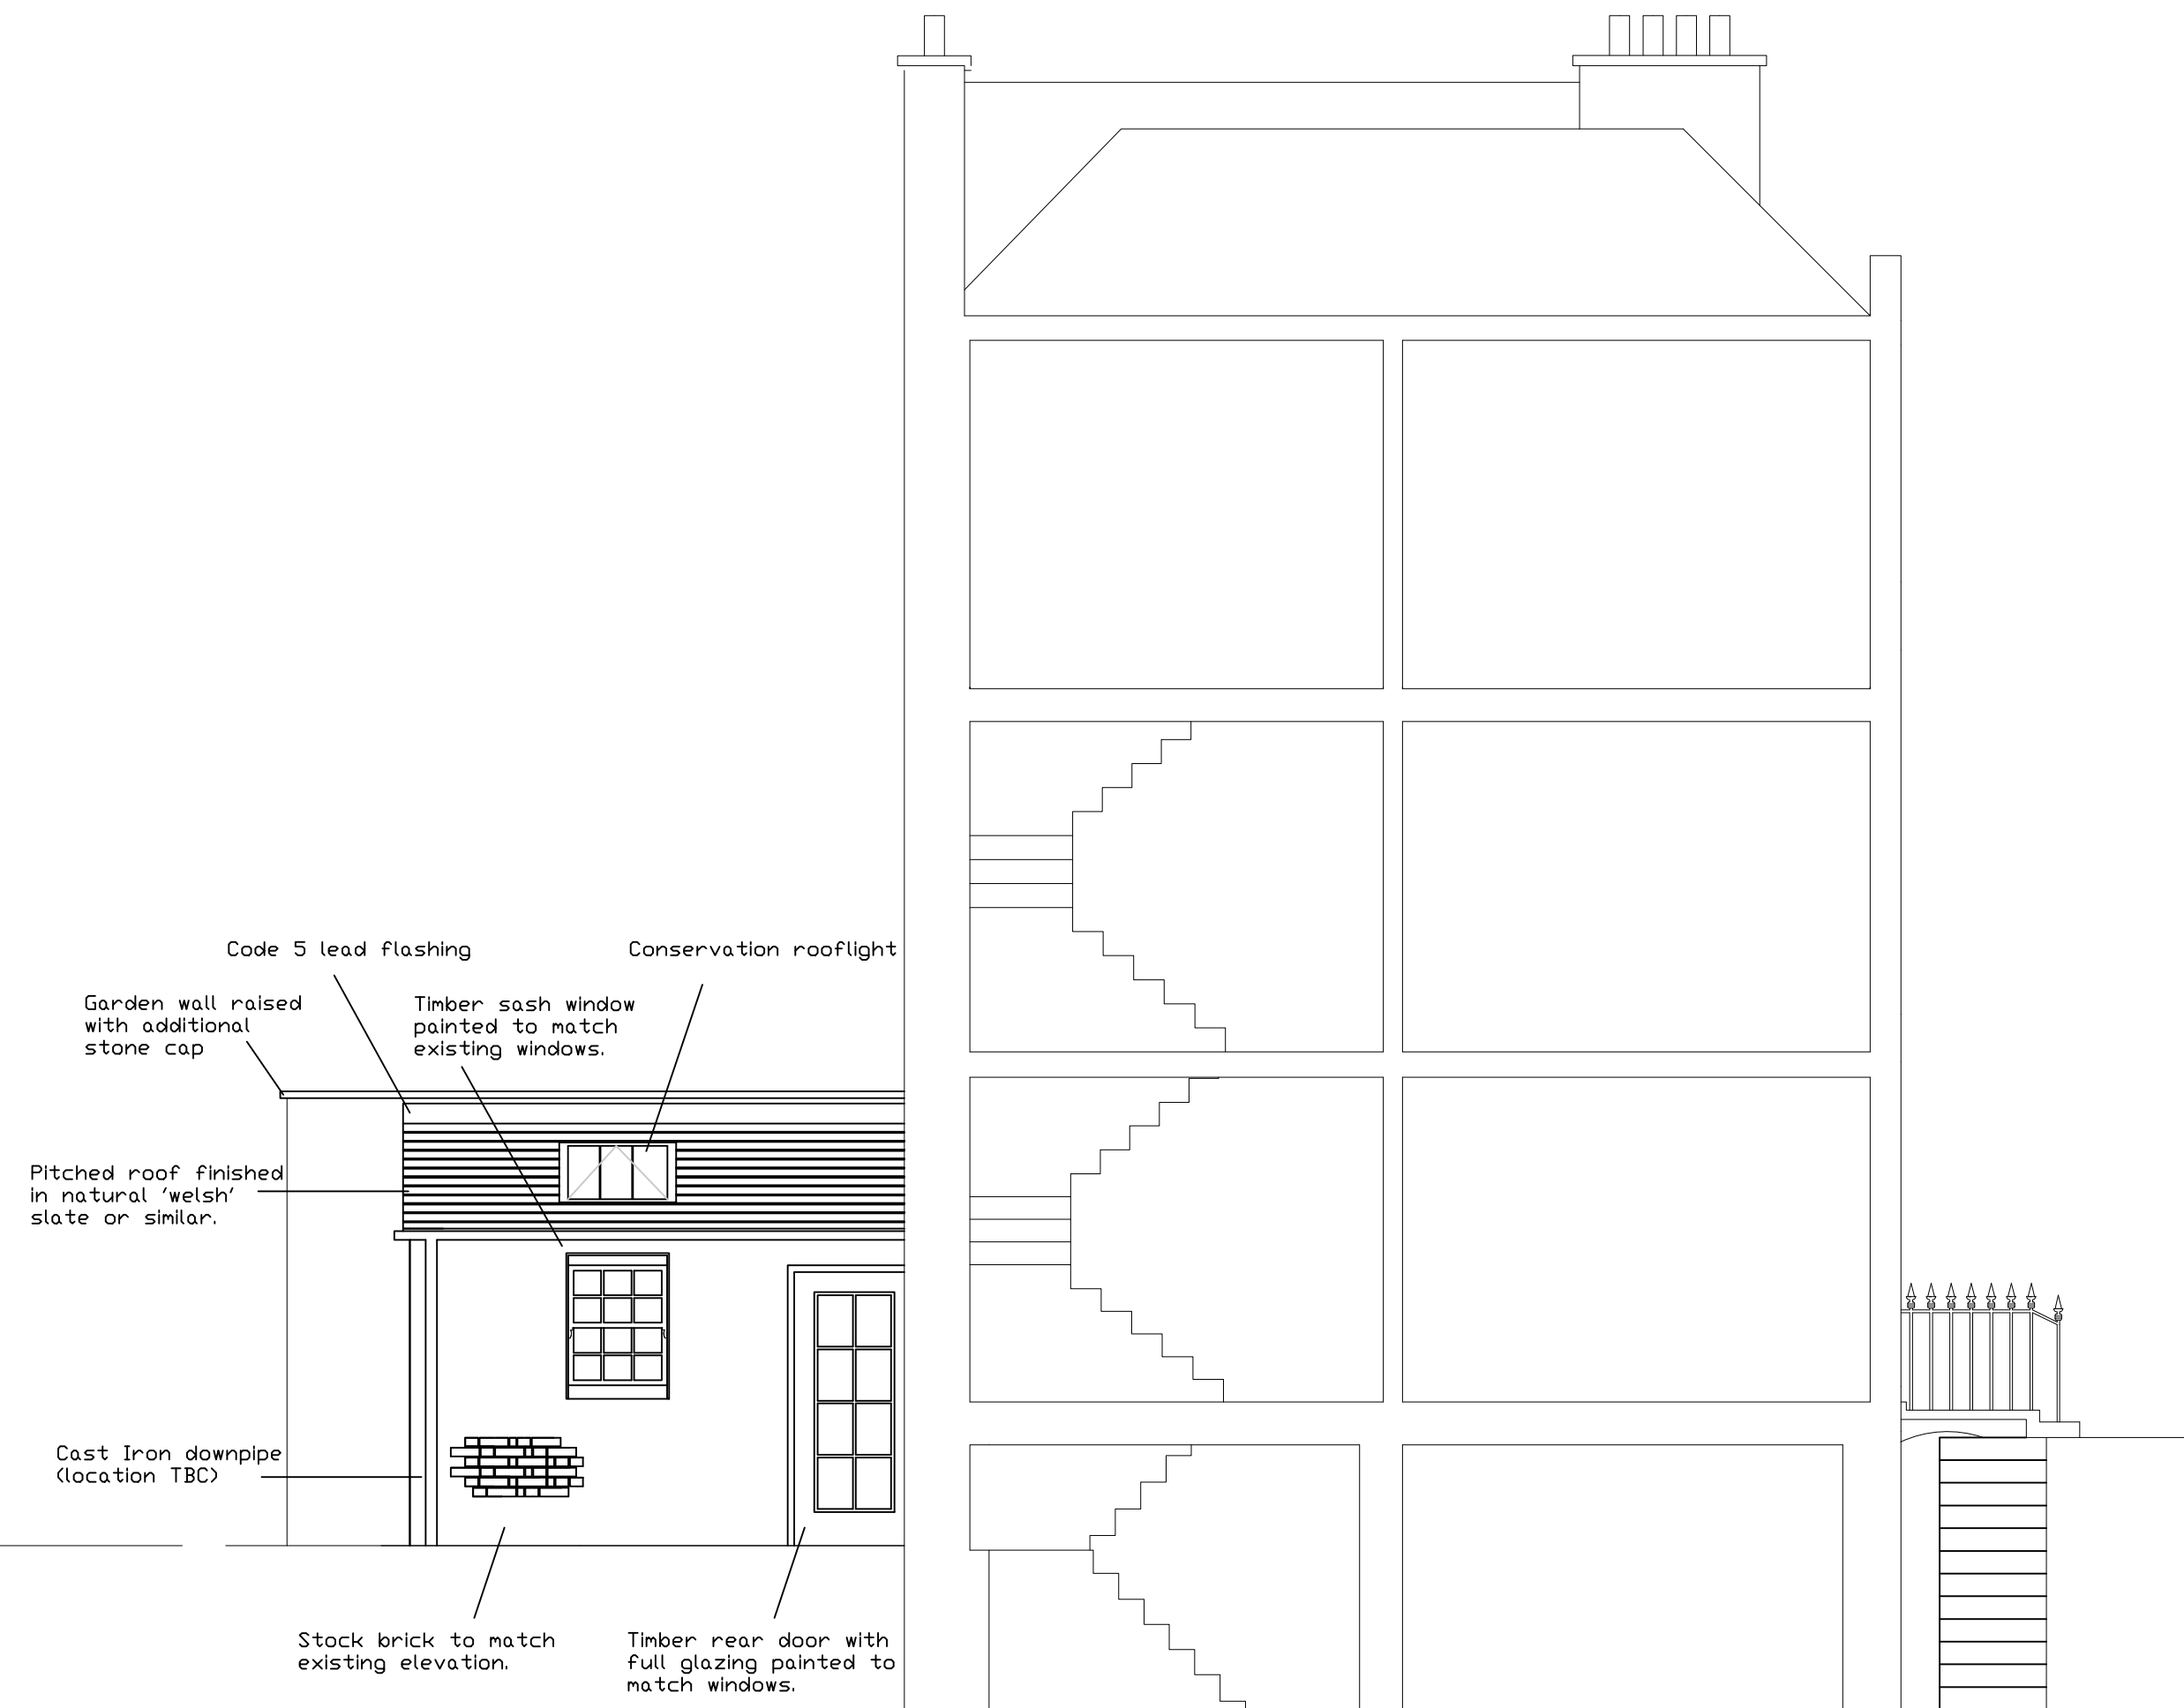

SECTION



Blakeney Leigh Limited
Chartered Building Surveyors

Tel: 020 8777 7700 Fax: 020 8777 7600
E-mail: John.Horgan@BlakeneyLeigh.co.uk

Client
The Estate Office

Property
**129 Arlington Road,
NW1**

Project
**Proposed Rear
Extension**

Drawing Title
**Proposed Plans,
Elevations and Section**

Drawn
J Horgan

Date
Aug 2015

Scale
1:50 @ A1

Drawing No.
1055/EO/03

Checked By
NG

Revision No.
C