




NOTE:  
 ALL ENTRANCE AND HANGING SIGNAGE SUBJECT TO SEPARATE SIGNAGE APPLICATION.  
 PLEASE READ THIS DRAWING IN CONJUNCTION WITH MDL DRAWING 3915/061  
 Drawing for information only. Scheme awaiting planning permission approved.

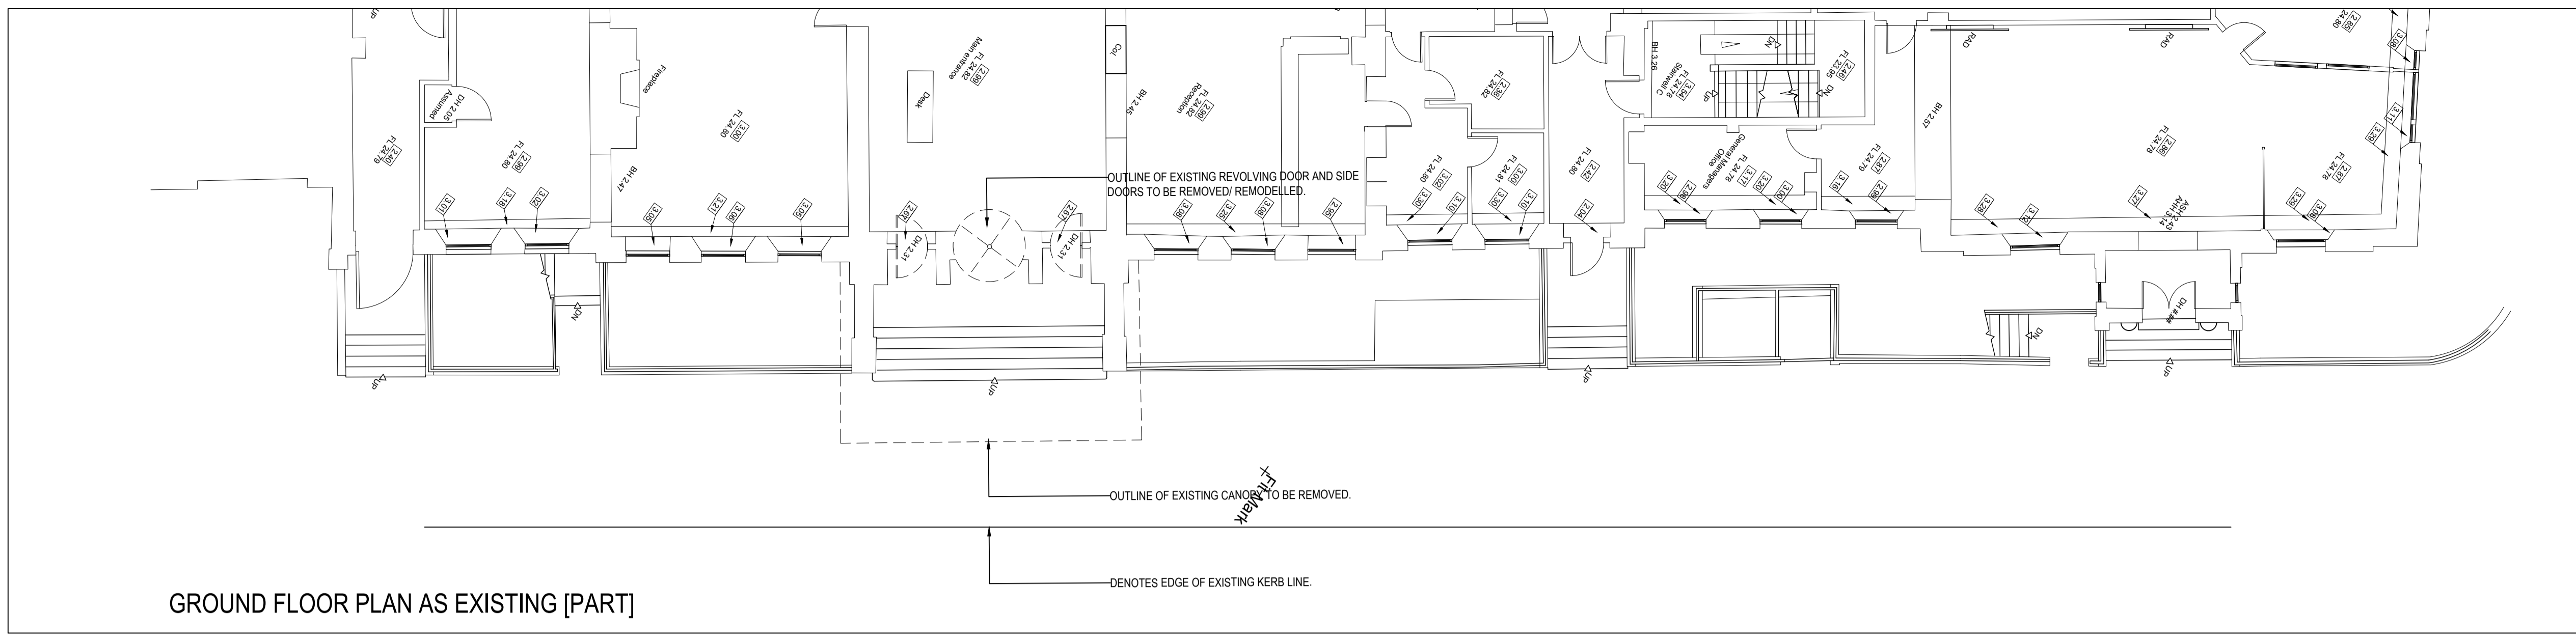


GROUND FLOOR PLAN AS EXISTING [PART]

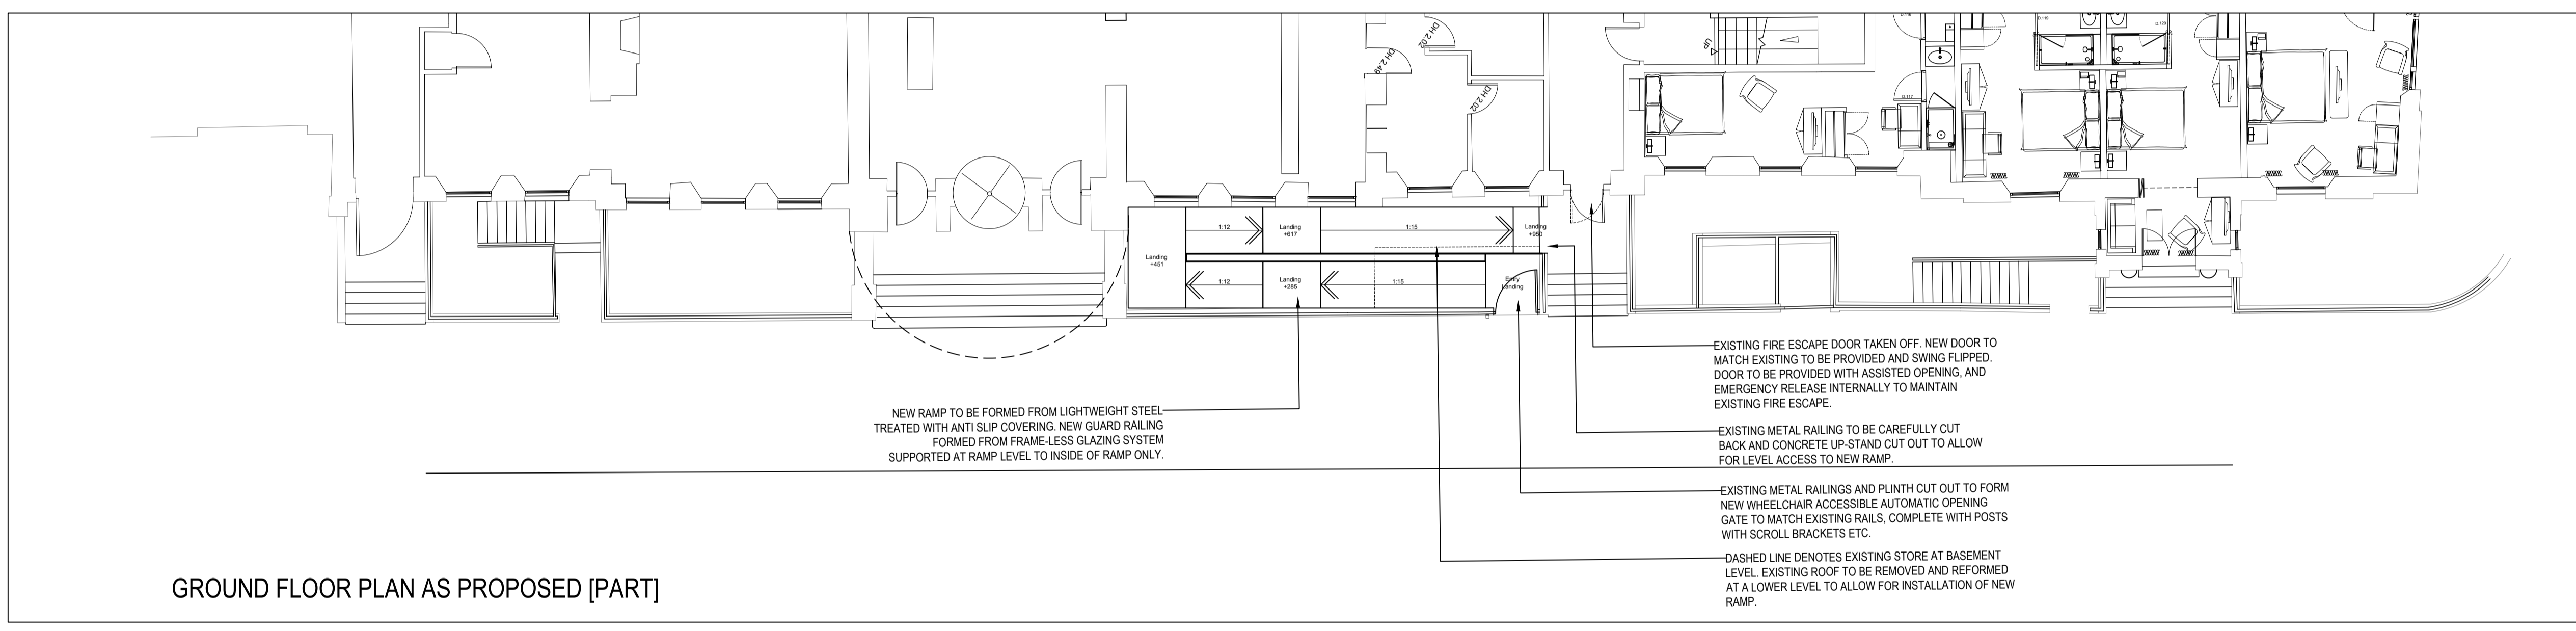

GROUND FLOOR PLAN AS PROPOSED [PART]

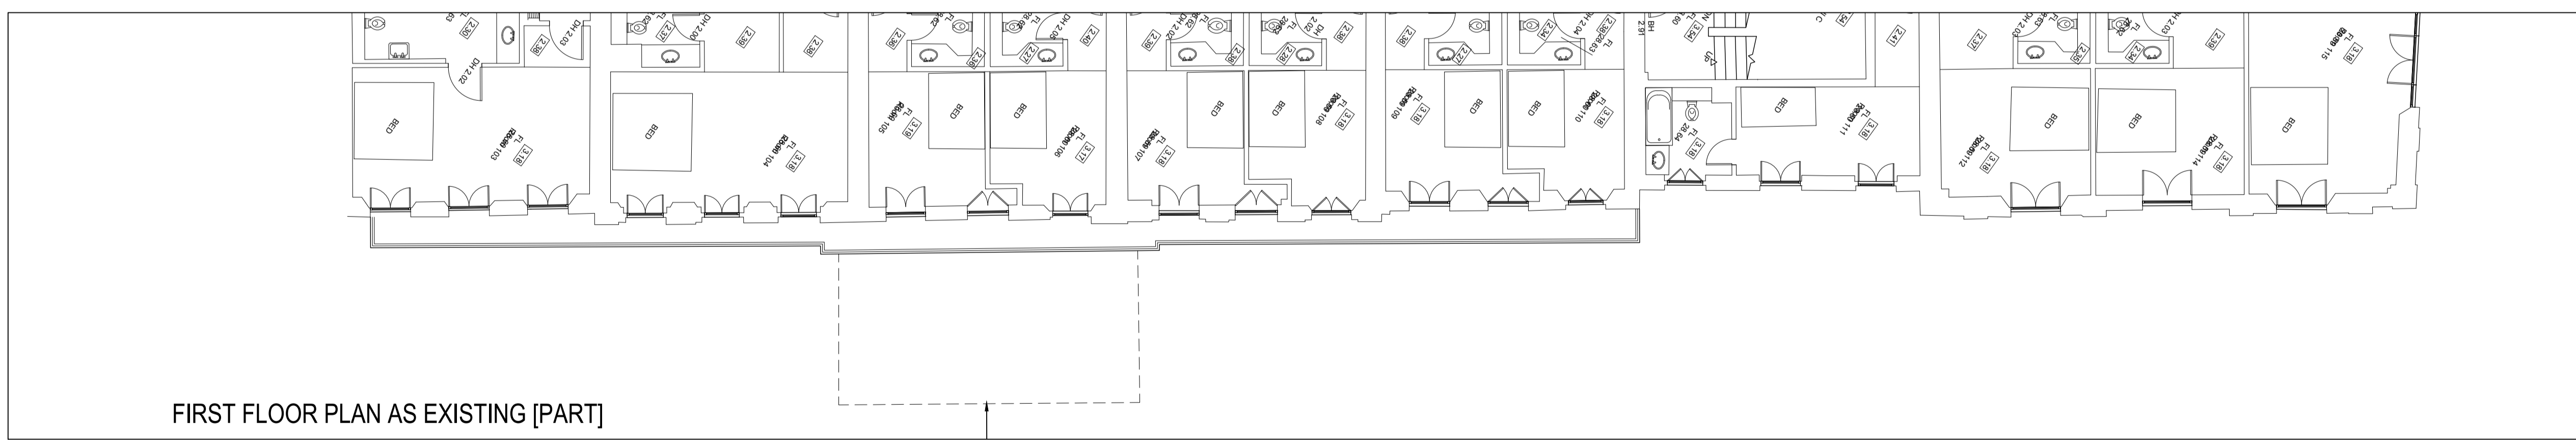

FIRST FLOOR PLAN AS EXISTING [PART]

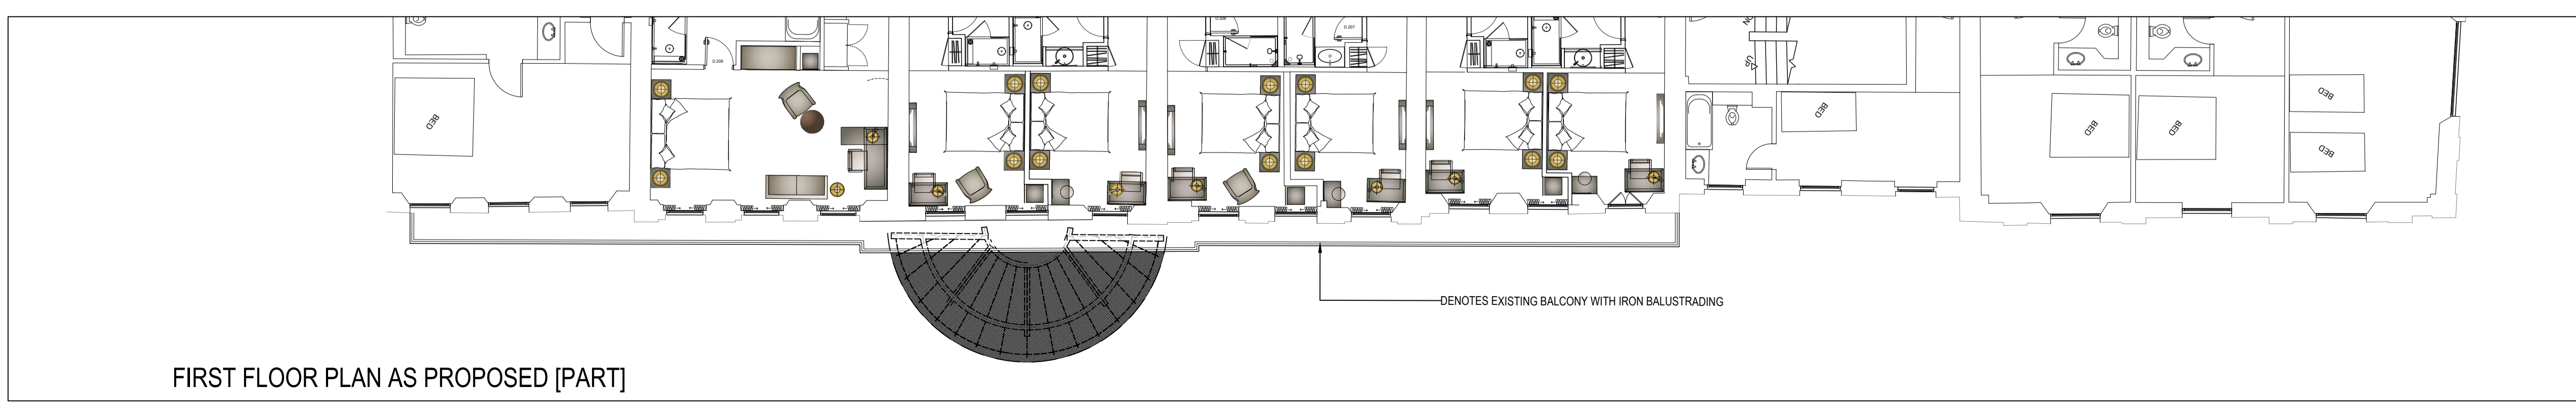

FIRST FLOOR PLAN AS PROPOSED [PART]

REV: B	BY: PUN	CFI	DATE: 25/09/15
Drawing amended to omit lift access, ramped access added.			
REV: A	BY: JSJ	CFI	DATE: 05/09/14
Planning approval note added			



**MORRISON DESIGN**  
 CHARTERED ARCHITECTS

St Alkmunds House, 103 Belper Road, Derby DE1 3ES  
 T: 01332 363355 F: 01332 291441 E: architect@morrisondesign.co.uk

Job Title  
**Hilton London Euston**  
 Upper Woburn Place  
 London  
 Muirgold Ltd

Drawing Title  
**Proposed Canopy Replacement**  
 Existing & Proposed Ground & First Floor Plans

File Ref:  
 Plotter Settings: monochrome\_lite

Scale: 1:100 @ A1	Drawn: PUN	CFI	Date: July '14
Job No. 3915	Drawing No. 060	Revision B	

**PLANNING SUBMISSION**