

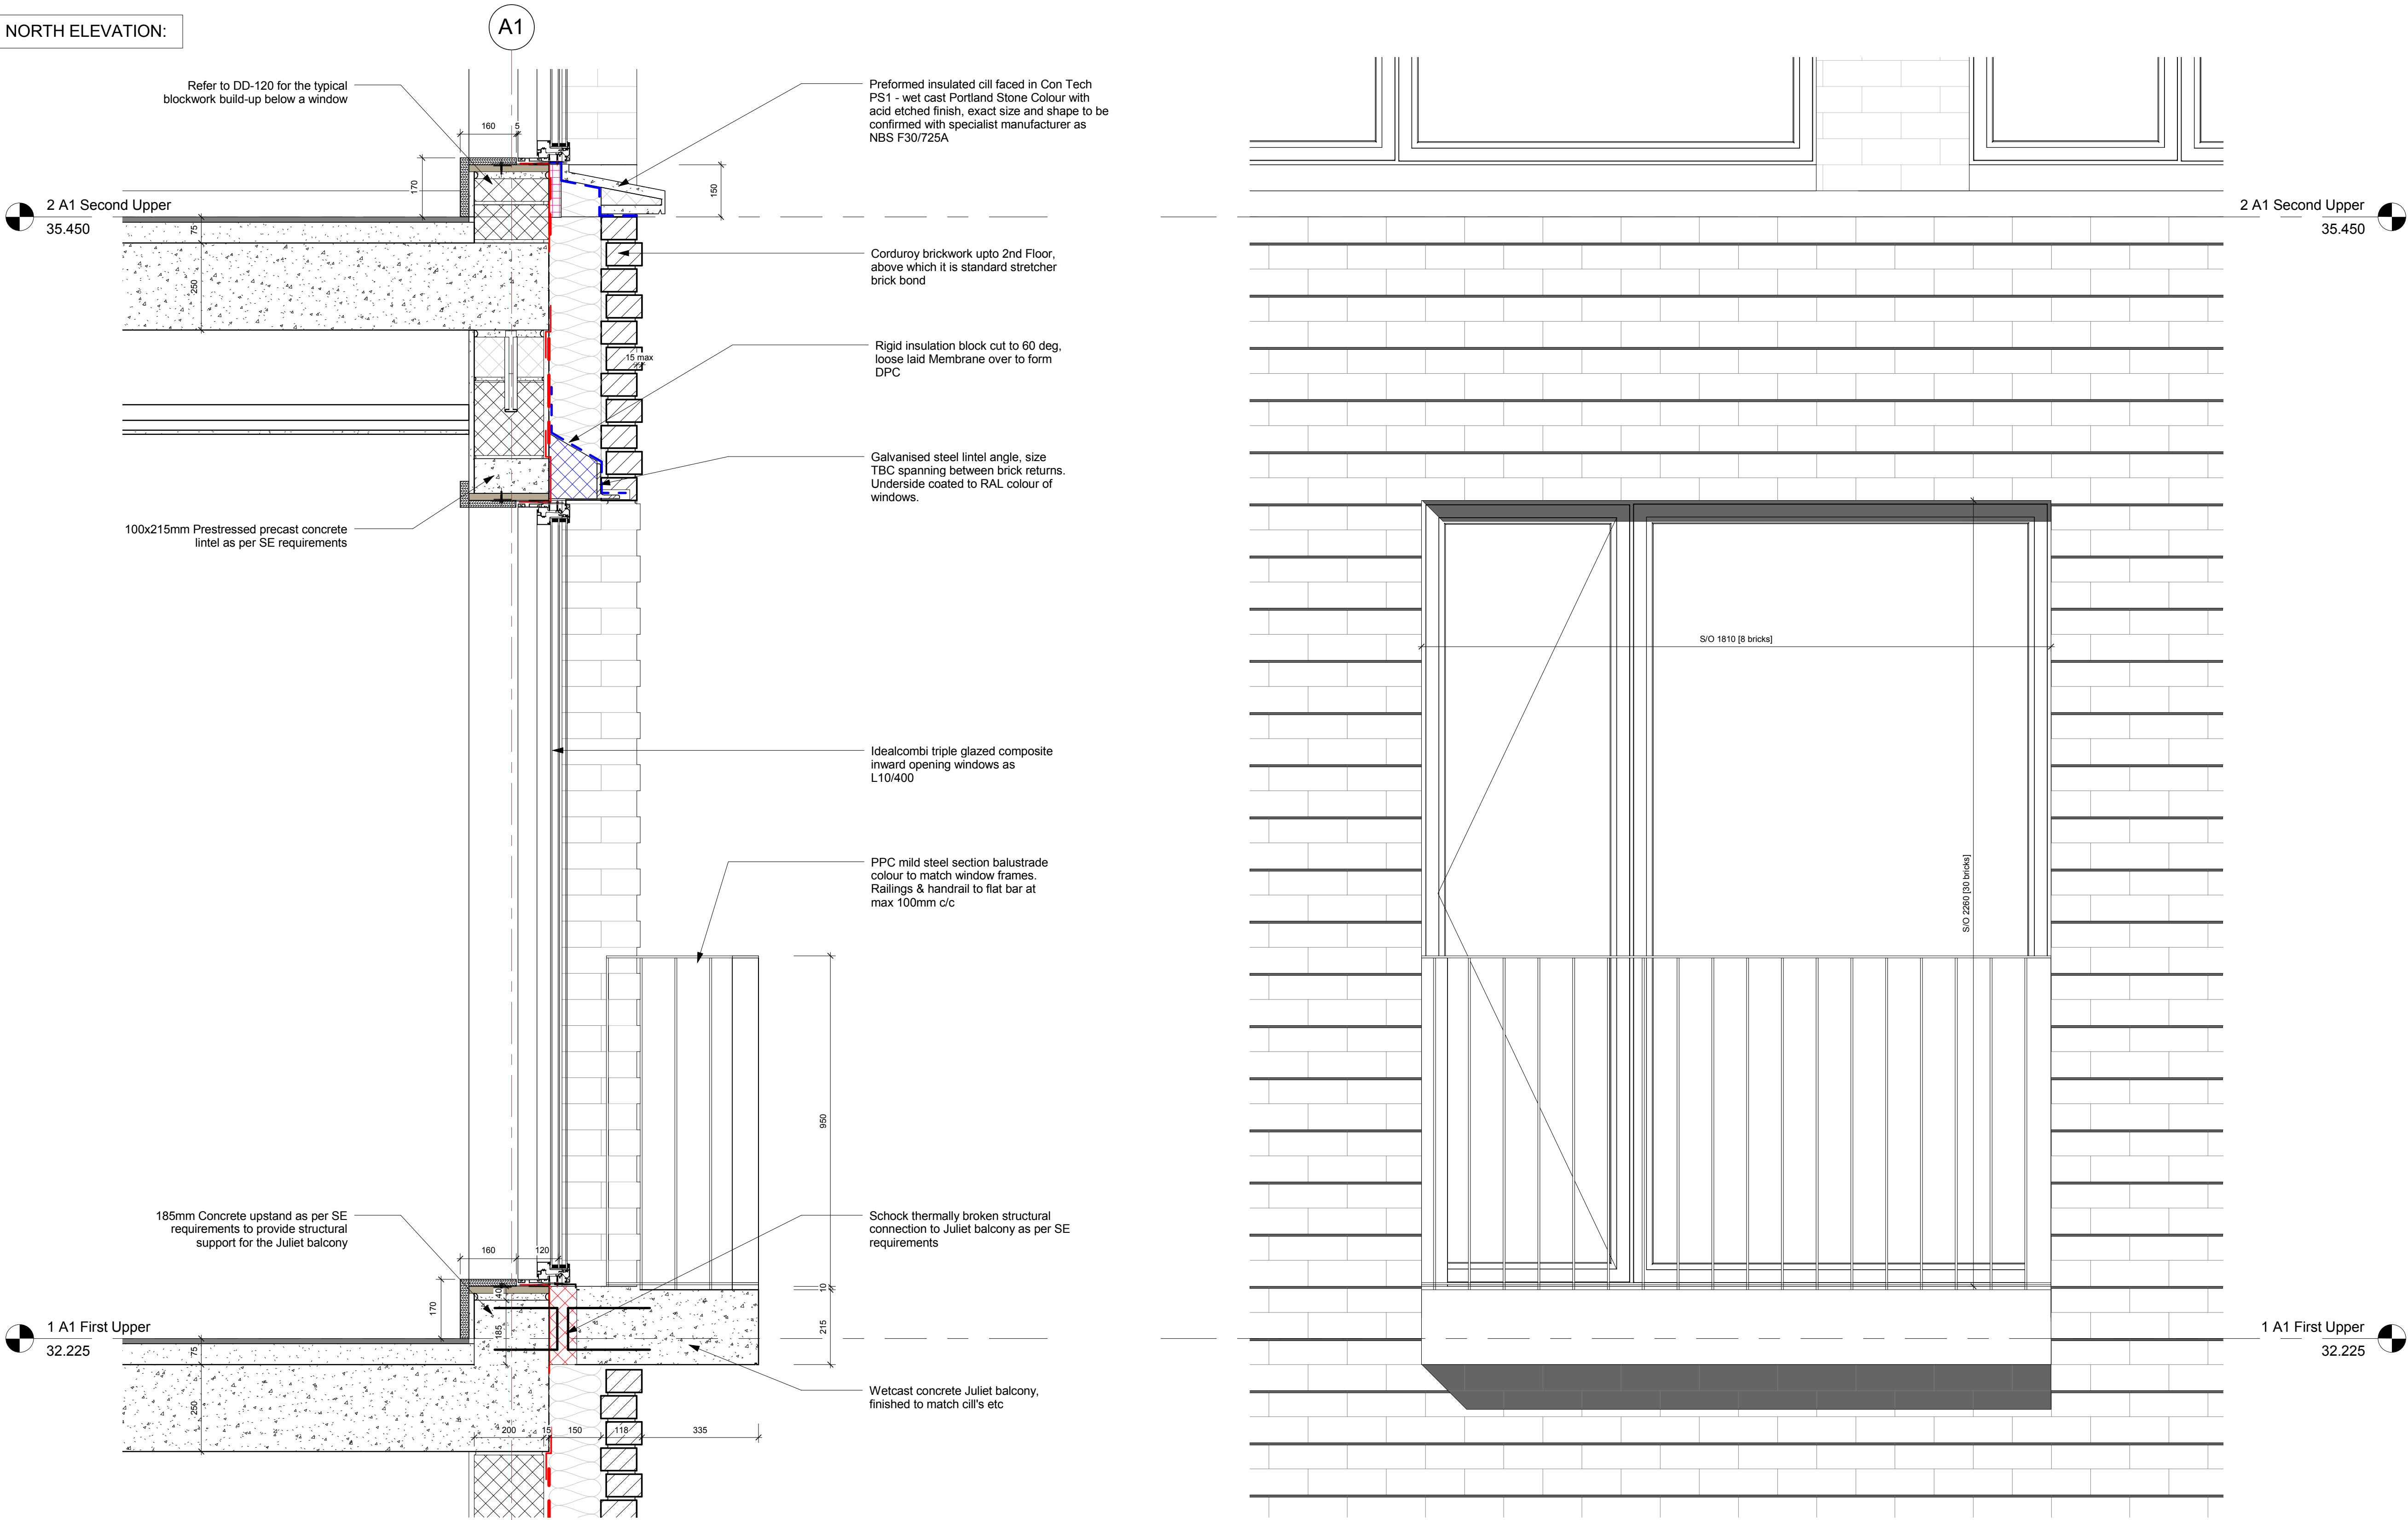


NORTH ELEVATION:

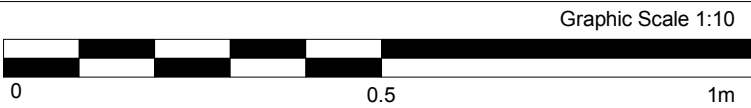

1 Section through Juliet balcony to first floor
1 : 10


2 Elevation of Juliet balcony window
1 : 10

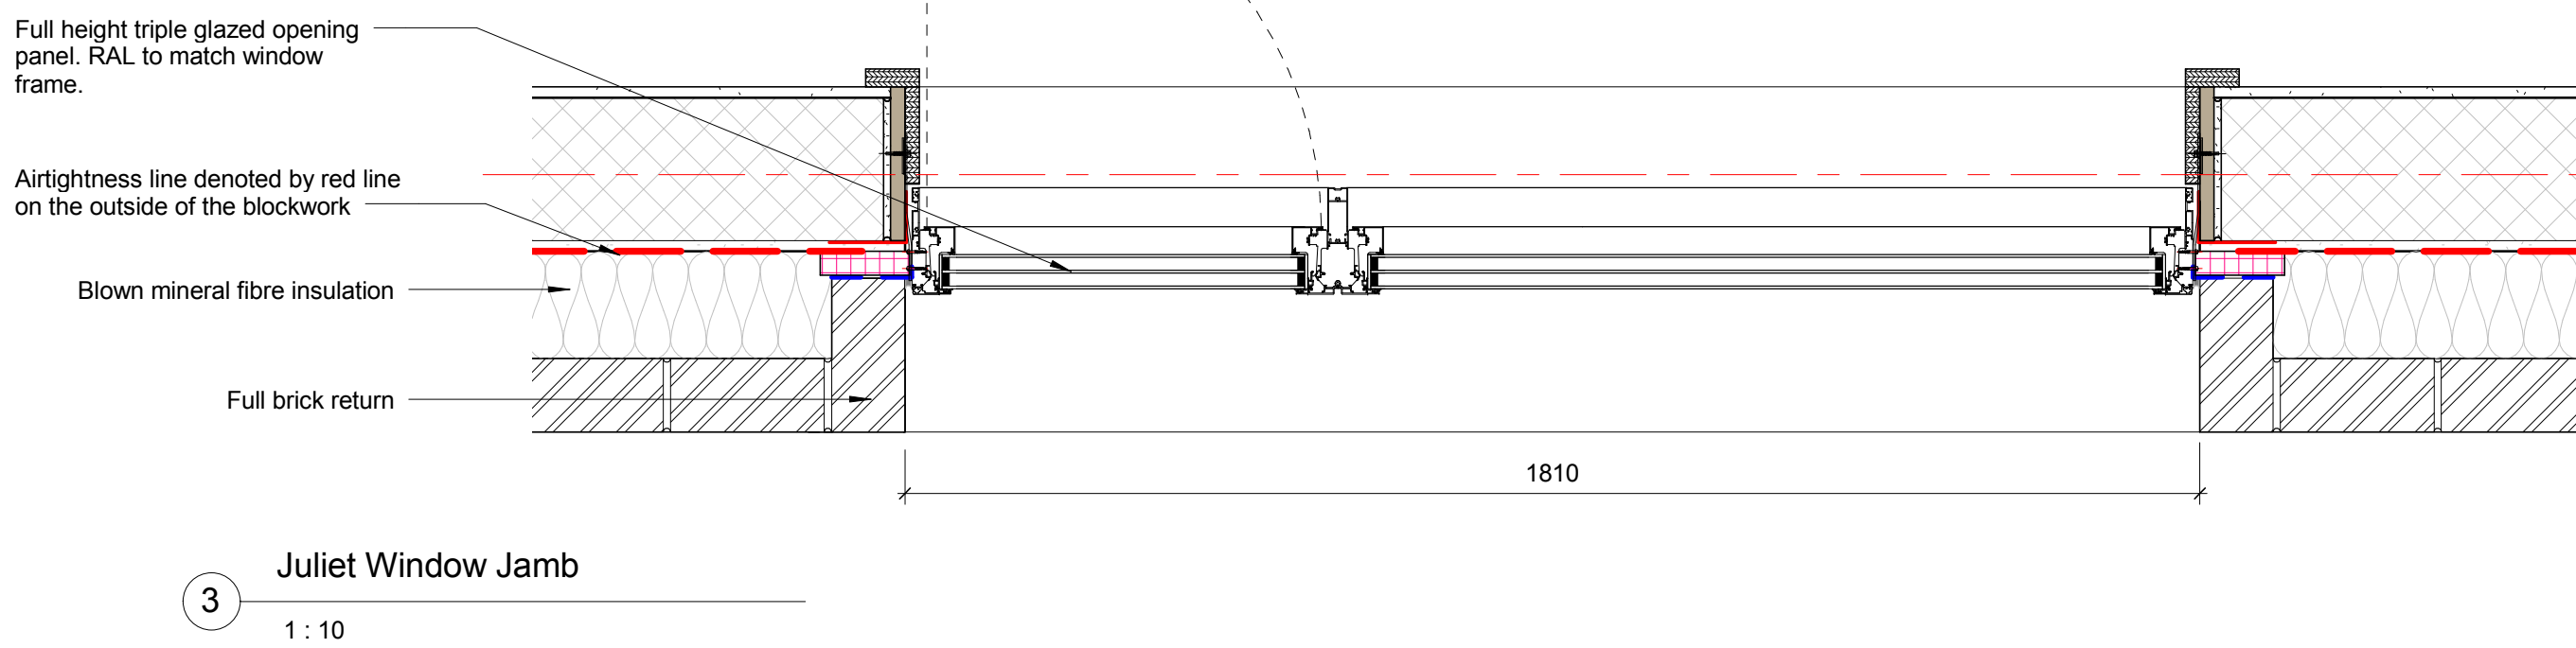

Notes

This drawing is © Archtype Ltd.
Check this drawing is the latest revision.
Do not scale from this drawing.
Do not use the information on this drawing without checking all dimensions on site.
Do not use any areas indicated for either valuation, purchase, sale or any other form of legally binding contract.
Do not reproduce any part of this drawing without prior written consent.
Report any discrepancies on this document to Archtype.
Read this drawing in conjunction with the associated models, specifications and related consultant's documents.
Equivalent products / materials may be Approved where the Employer's Requirements, Thermal Performance, Airtightness and any other specified performance requirements are met. Subject to Archtype "Acceptance".
All materials to be certified to comply with BS 14001 or BES6001 or be able to provide a Chain of Custody certificate in order to comply Code for Sustainable Homes. All timber species and sources used in this development are not to be listed on the CITES appendices for endangered or threatened species (appendix I, II or III).

2	07.10.15	Further information for release of planning condition	CD	RW
1	10.08.15	Preliminary Issue	CD	EB
Rev	Date	Description	Drawn	Checked
Revision Schedule				

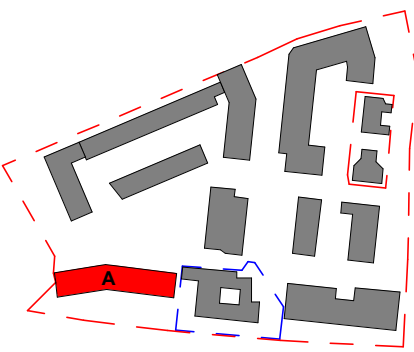

LONDON: 020 7403 2889 WWW.ARCHTYPE.CO.UK HEREFORD: 01981 542 111

Client:	Hill Partnership Ltd for Camden Council			
Project:	Agar Grove Block A			
Drawing Title:	Window Detail - 1st Floor Juliet Balcony			
Project	Originator	Type	Role	Phase Block Unit Unique ID
T14011	- ART	- DR	- A	- 1a A 00 - DD-506
Status:	Code	Suitability Description		
	P5	Issued for Planning		
Revision:	Code	Revision Description		
	P 2	Pre-Commencement Condition		
Scale:	1 : 10 @ A1	Date:	08 May 15	
Drawn by:	CD	Checked by:	EB	
Internal Project Ref:	8090	Model Ref:	AG-RAC2015-A-A	