


CHANGES TO CONSENTED SCHEME

- 1** **Extent of glazing increased**
responds to the space changes, and client aspirations.
- 2** **Enclosure for cycle store introduced**
provides a more secure and discreet provision.
- 3** **Acoustic screen increased**
requirement following further consultation with LBC.

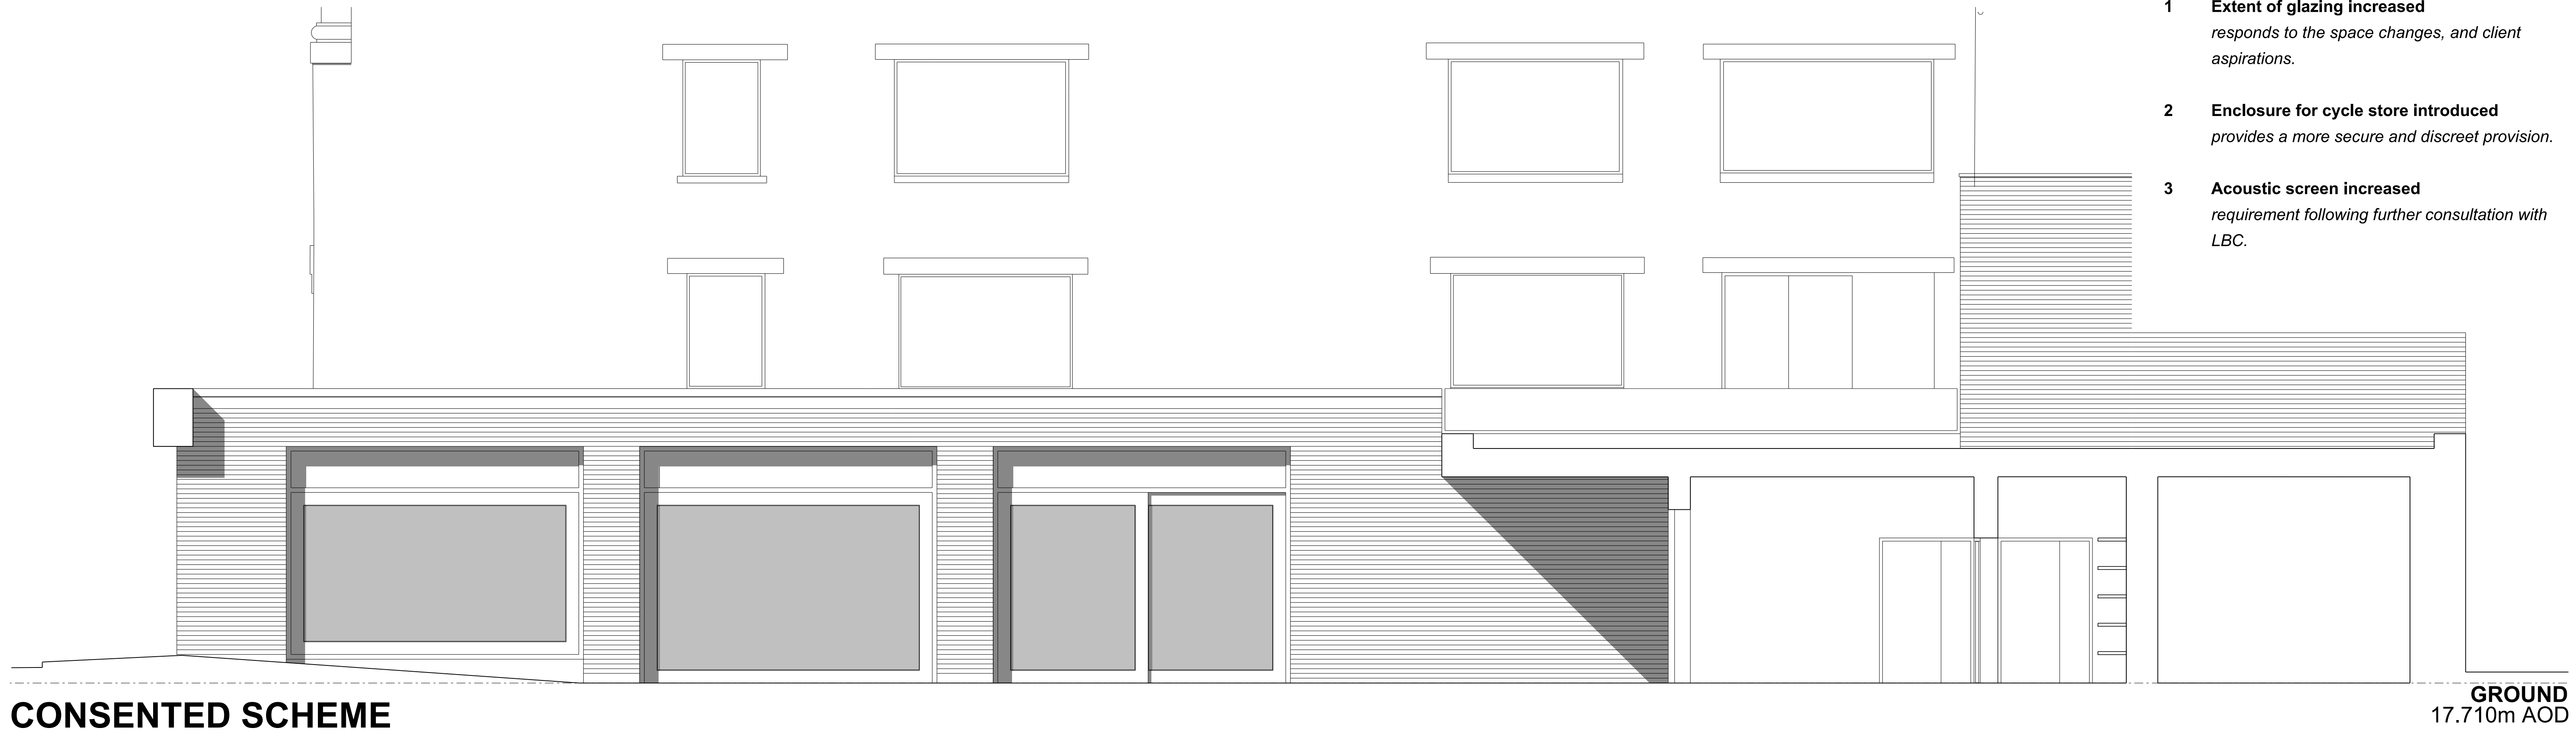

CONSENTED SCHEME

GROUND
17.710m AOD



PROPOSED AMENDMENTS

GROUND
17.710m AOD

Note:
Survey information contained in this drawing has been created by Plowman Craven Ltd.
All survey information is issued in good faith.
Feilden Clegg Bradley Studios LLP will not be held responsible for any inaccuracies identified.



FeildenCleggBradleyStudios LLP
Bath Brewery
Toll Bridge Road
Bath BA1 7DE
t 01225 852545
f 01225 852528
e bath@fcbstudios.com

Amendment

**APPLICATION FOR
NON MATERIAL AMENDMENT**

Job/Drawing No 1625/P/312
Amendment

POSTAL MUSEUM, CALTHORPE HOUSE
MOUNT PLEASANT, LONDON
NORTH ELEVATION (COURTYARD)
CONSENTED SCHEME &
PROPOSED AMENDMENTS

Scale 1:50 (1:100 @ A3)
Date SEPTEMBER 2015
Drawn AT GROUP

Do not scale
Original printed at A1

All dimensions to be checked on site