

make

1202_Gloucester Lodge

Drawing List -

Application A

Total Number of Drawings

37

29.10.2015

P0000		Schedules Drawing List	NTS	A1	00
		Location and Site Plan			
P0010		Existing site plan	1:1250	A1	00
P0011		Proposed site plan	1:1250	A1	00
		Existing GA Plans, Elevations and Sections			
P0999		Existing lower ground	1:50	A1	00
P1000		Existing upper ground	1:50	A1	00
P1000A		Existing upper ground forecourt	1:50	A1	00
PA1001		Existing first floor	1:50	A1	00
PA1002		Existing second floor	1:50	A1	00
PA1003		Existing roof plan	1:50	A1	00
PA1100		Existing elevation 01	1:50	A1	00
PA1101		Existing elevation 02	1:50	A1	00
PA1200		Existing section E and D	1:50	A1	00
PA1201		Existing section B	1:50	A1	00
PA1202		Existing section A	1:50	A1	00
PA1203		Existing section C	1:50	A1	00
PA1204		Existing section F	1:50	A1	00
		Demolition GA Plans, Elevations and Sections			
PA1499		Demolition lower ground floor plan	1:50	A1	00
PA1500		Demolition ground floor plan	1:50	A1	00
PA1501		Demolition first floor plan	1:50	A1	00
PA1502		Demolition second floor plan	1:50	A1	00
PA1503		Demolition roof plan	1:50	A1	00
PA1601		Demolition Elevation 02	1:50	A1	00
PA1701		Demolition Section B	1:50	A1	00
		Proposed GA Plans, Elevations and Sections			
PA1999		Proposed lower ground	1:50	A1	00
PA2000		Proposed upper ground	1:50	A1	00
PA2000A		Proposed upper ground forecure	1:50	A1	00
PA2001		Proposed first floor	1:50	A1	00
PA2002		Proposed second floor	1:50	A1	00
PA2003		Proposed roof plan	1:50	A1	00
PA2010		Proposed landscape plan	1:100	A1	00
PA2100		Proposed elevation 01	1:50	A1	00
PA2101		Proposed elevation 02	1:50	A1	00
PA2200		Proposed section E and D	1:50	A1	00
PA2201		Proposed section B	1:50	A1	00
PA2202		Proposed section A	1:50	A1	00
PA2203		Proposed section C	1:50	A1	00
PA2204		Proposed section F	1:50	A1	00
		Reports and supporting documents			
REPORT 01		Design and Acces Statement		A3	00
REPORT 02		Planning Statement		A3	00
REPORT 03		Heritage Statement		A3	00
REPORT 04		Daylight, Sunlight and Overshadowing Assessment		A3	00
REPORT 05		Arbioncultural Impact Assessment		A3	00
REPORT 06		Construction Management Plan		A3	00
DOCUMENT 01		Thames Water Search		A4	00
DOCUMENT 02		Land Registry of No.12 Gloucester Gate		A4	00

General Notes

1. Dimensions are in millimetres unless stated otherwise.
2. Levels are in metres AOD unless stated otherwise.
3. Dimensions govern.
Do not scale off drawing.
4. All dimensions to be verified on site before proceeding.
5. All discrepancies to be notified in writing to Make Limited.

© Make Limited 2015

PLANNING

APPLICATION A

00	29.10.15	Planning Application	KG
Rev	Date	Reason For Issue	Chk

DRAWING STATUS


make

32 Cleveland Street,
London, W1T 4JY

tel +44 (0) 20 7636 5151

info@makearchitects.com
www.makearchitects.com

Client
Mr M Namaki
56 Cumberland Terrace
London
NW1 4HJ

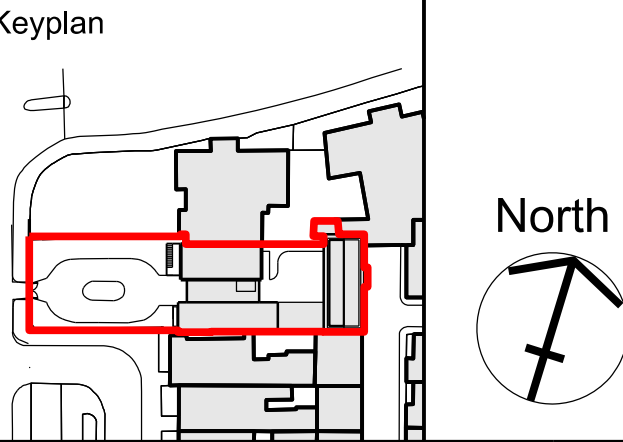

Project
Gloucester Lodge
Regents Park

Drawing Title
Drawing List

Scale	Paper Size	Date
NTS	@A1/ A3	10.07.15

Project No.	Draw No.	Rev No.
1202	PA0000	00

General Notes

1. Dimensions are in millimetres unless stated otherwise.
2. Levels are in metres AOD unless stated otherwise.
3. Dimensions govern.
Do not scale off drawing.
4. All dimensions to be verified on site before proceeding.
5. All discrepancies to be notified in writing to Make Limited.

© Make Limited 2015

PLANNING

APPLICATION A

00	29.10.15	Planning Application	KG
Rev	Date	Reason For Issue	Chk

DRAWING STATUS

make

32 Cleveland Street,
London, W1T 4JY


tel +44 (0) 20 7636 5151

info@makearchitects.com
www.makearchitects.com


Client

Mr M Namaki
56 Cumberland Terrace
London
NW1 4HJ

Keyplan

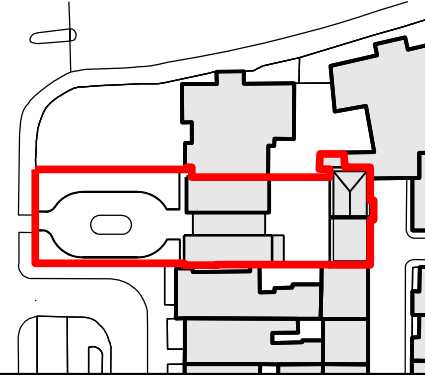

North

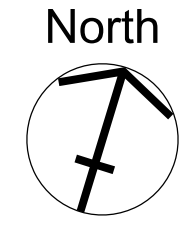


Project

Gloucester Lodge
Regents Park

Drawing Title

Existing
Site Plan

Scale	Paper Size	Date
1:1250	@A1/ A3	10.07.15
Project No.	Draw No.	Rev No.
1202	PA0010	00

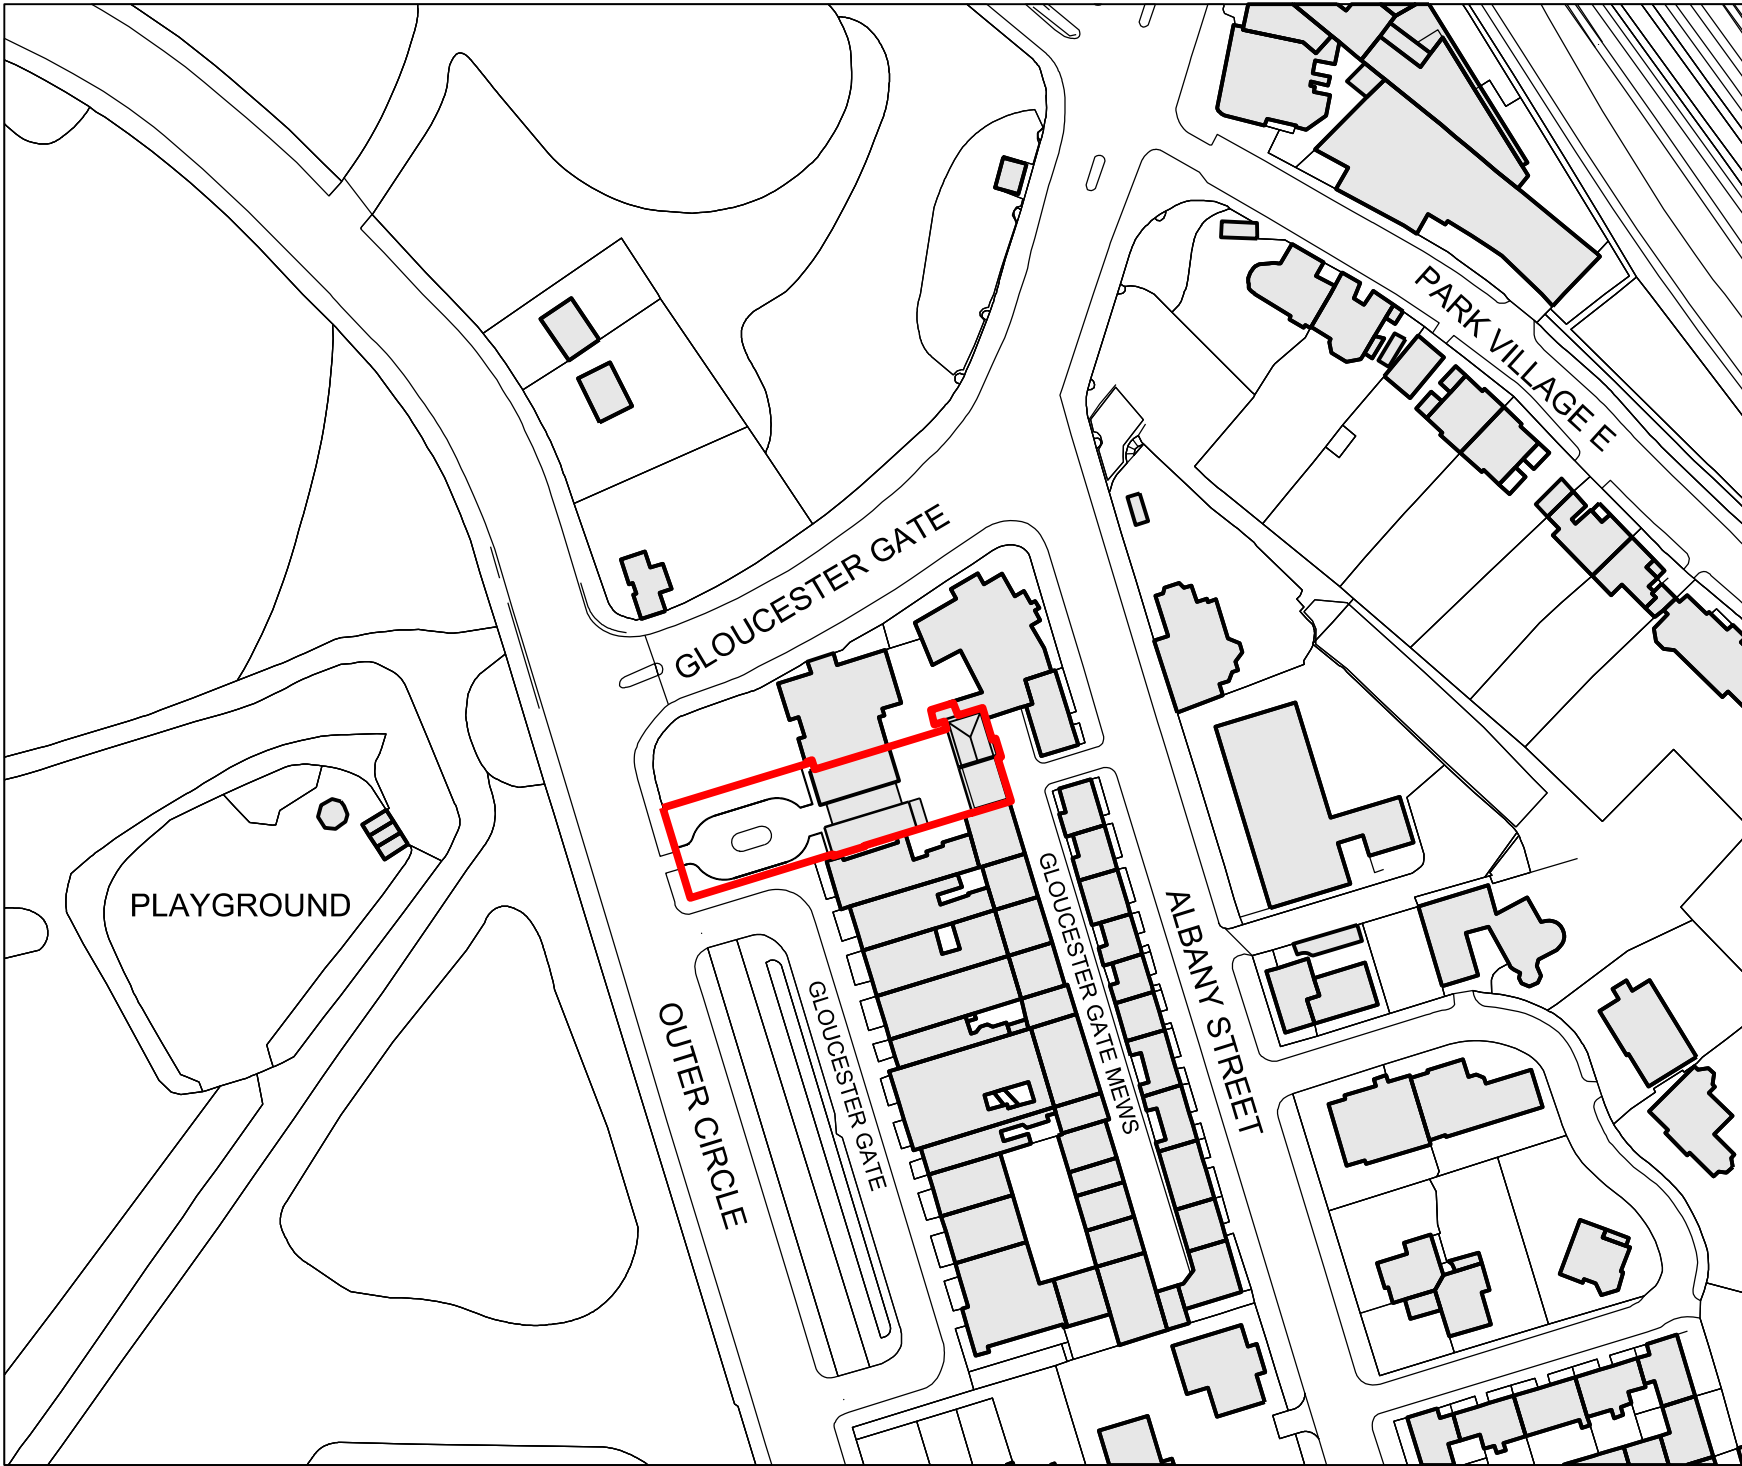

General Notes

1. Dimensions are in millimetres unless stated otherwise.
2. Levels are in metres AOD unless stated otherwise.
3. Dimensions govern.
Do not scale off drawing.
4. All dimensions to be verified on site before proceeding.
5. All discrepancies to be notified in writing to Make Limited.

© Make Limited 2015

PLANNING

APPLICATION A

00	29.10.15	Planning Application	KG
Rev	Date	Reason For Issue	Chk

DRAWING STATUS

make

32 Cleveland Street,
London, W1T 4JY


tel +44 (0) 20 7636 5151

info@makearchitects.com
www.makearchitects.com


Client

Mr M Namaki
56 Cumberland Terrace
London
NW1 4HJ

Keyplan

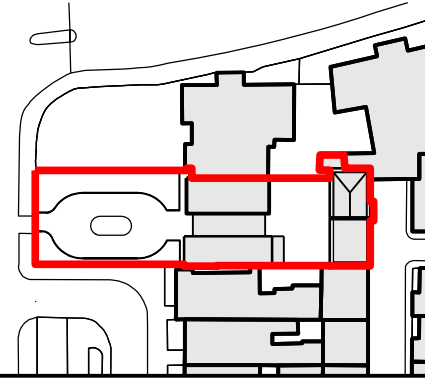

North

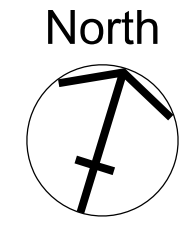


Project


Gloucester Lodge
Regents Park

Drawing Title

Proposed
Site Plan

Scale	Paper Size	Date
1:1250	@A1/ A3	10.07.15
Project No.	Draw No.	Rev No.
1202	PA0011	00

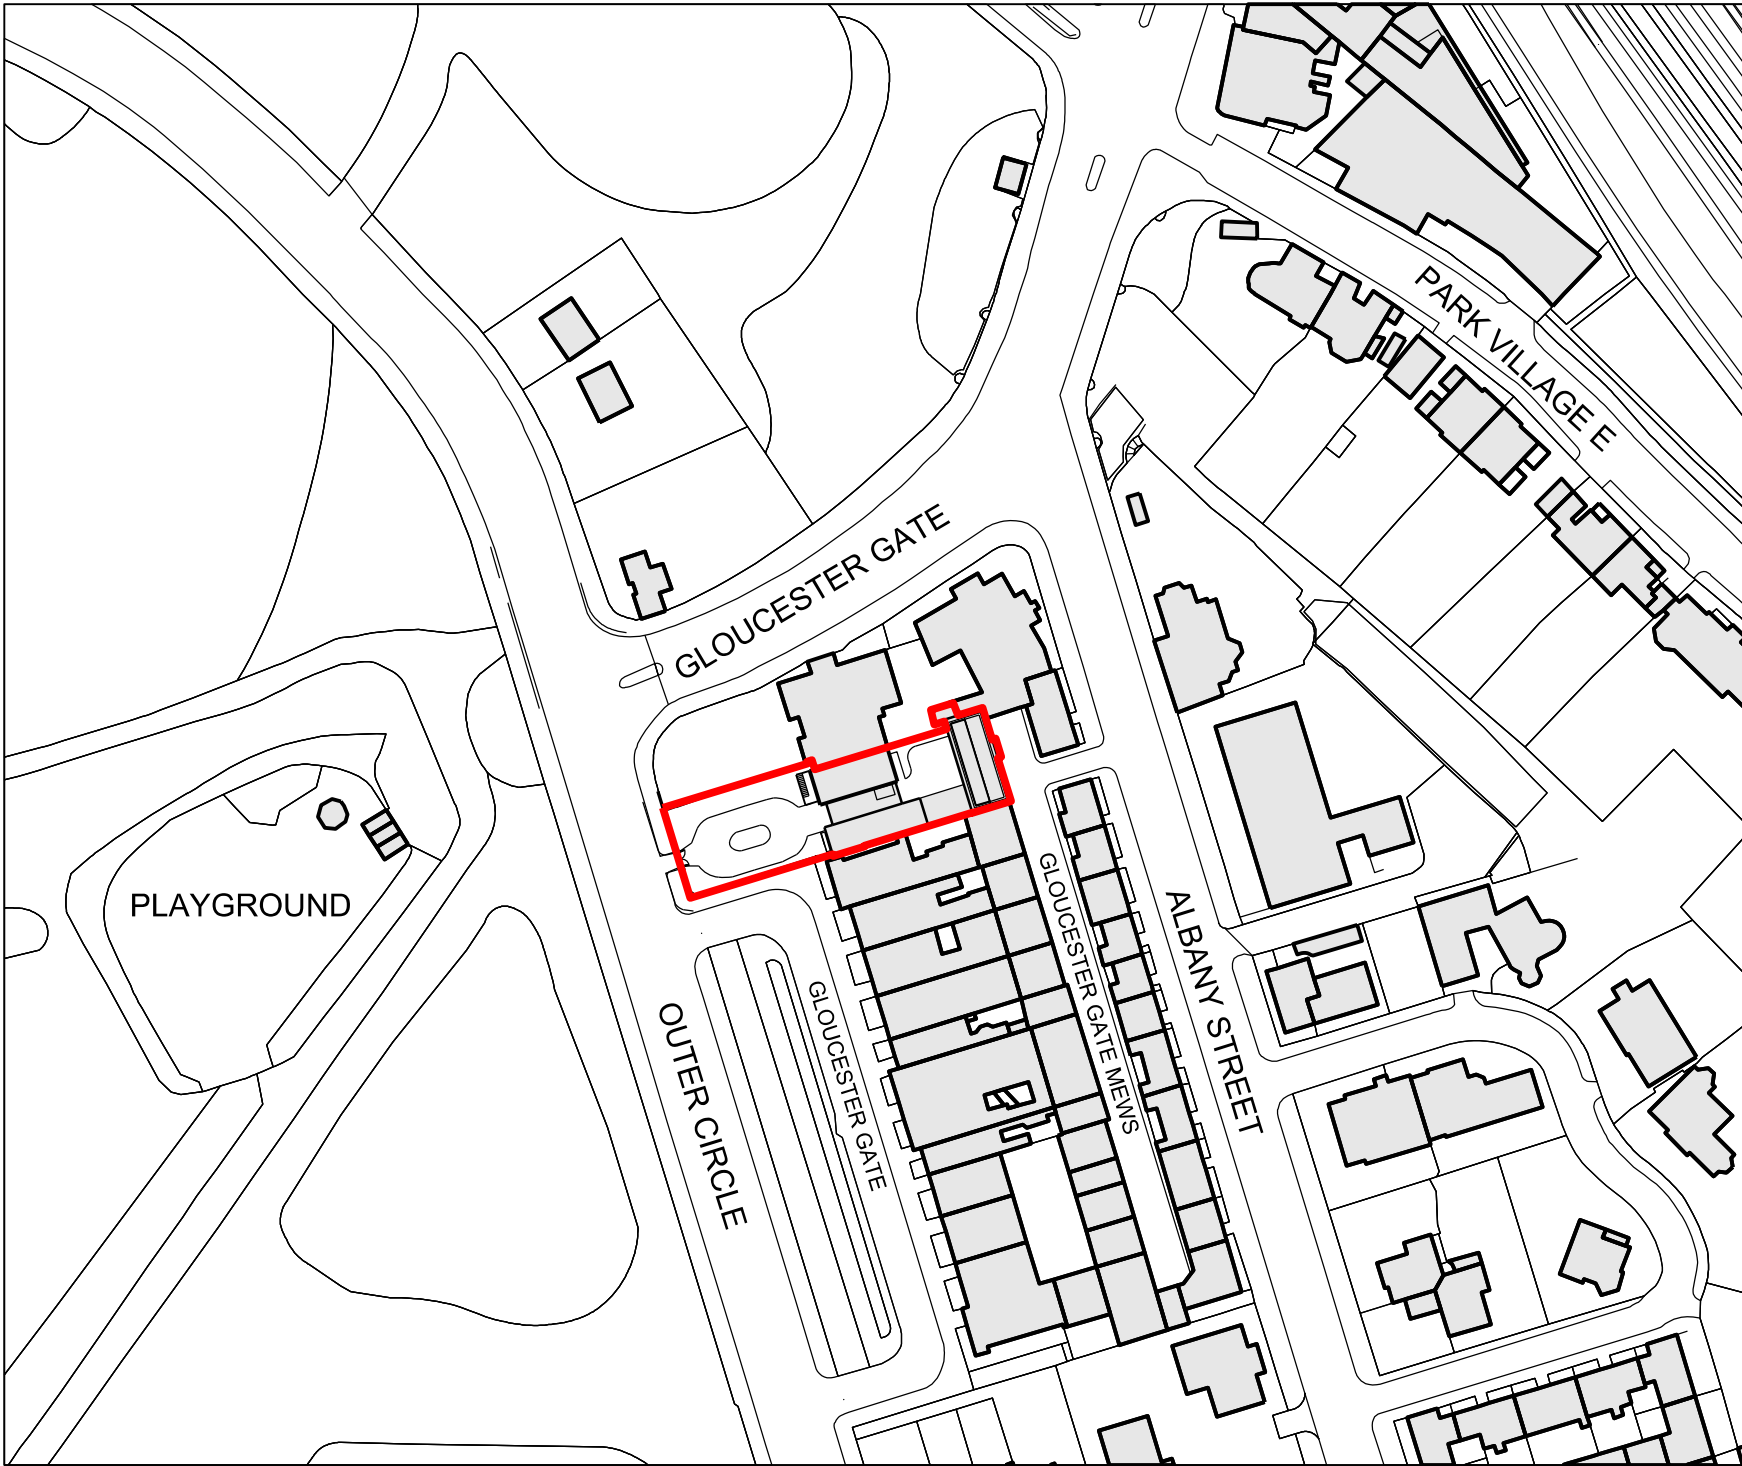

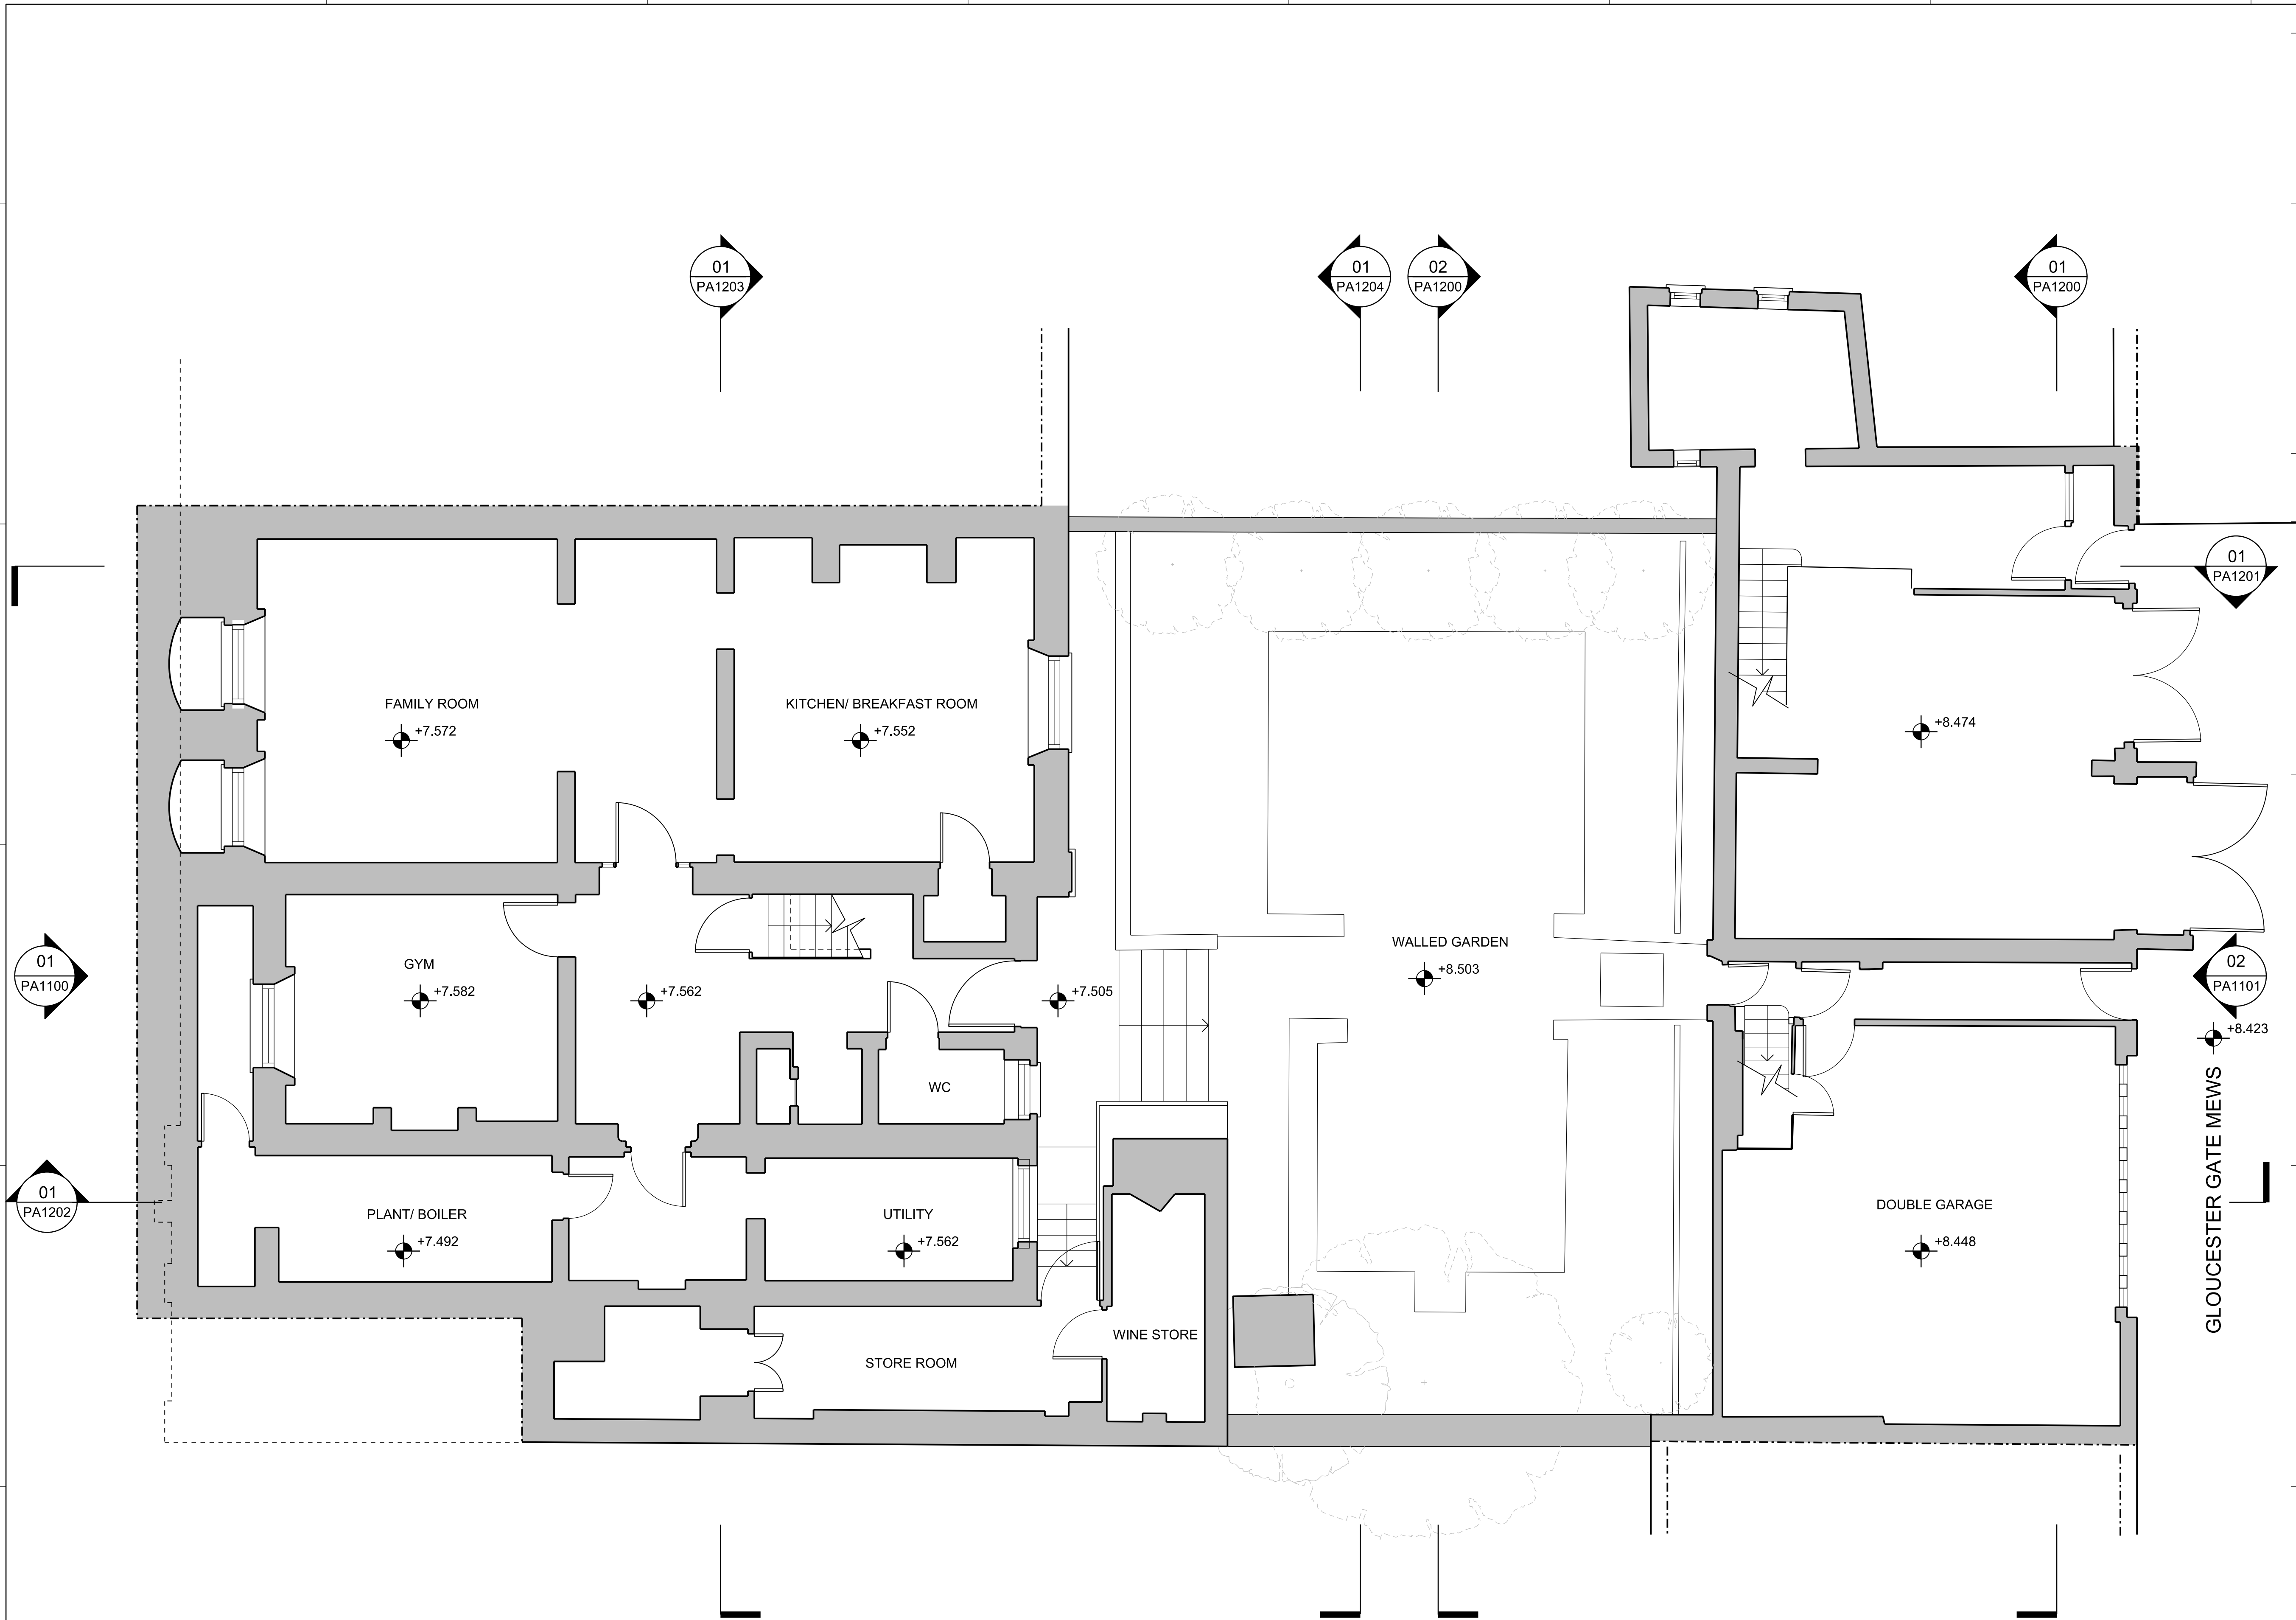

General Notes

1. Dimensions are in millimetres unless stated otherwise.
2. Levels are in metres AOD unless stated otherwise.
3. Dimensions govern. Do not scale off drawing.
4. All dimensions to be verified on site before proceeding.
5. All discrepancies to be notified in writing to Make Limited.

© Make Limited 2015

PLANNING

APPLICATION A

00	29.10.15	Planning Application	KG
Rev	Date	Reason For Issue	Chk

DRAWING STATUS

make


32 Cleveland Street,
London, W1T 4JY

tel +44 (0) 20 7636 5151


info@makearchitects.com
www.makearchitects.com

Client
Mr M Namaki
56 Cumberland Terrace
London
NW1 4HJ

Keyplan

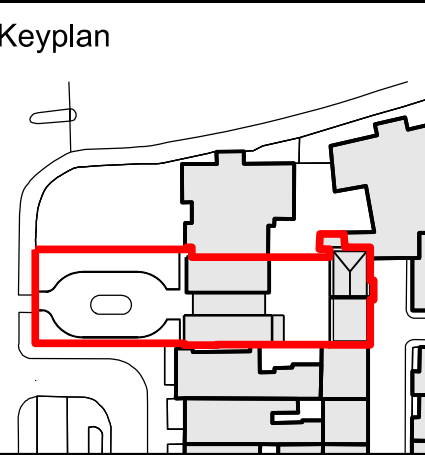

North

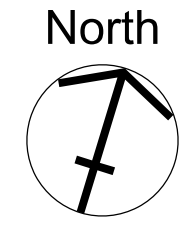


Project
Gloucester Lodge
Regents Park

Drawing Title
Existing
Lower Ground Floor Plan

Scale	Paper Size	Date
1:50/ 100	@A1/ A3	10.07.15
Project No.	Draw No.	Rev No.
1202	PA0999	00

01 Existing lower ground floor plan

1:50

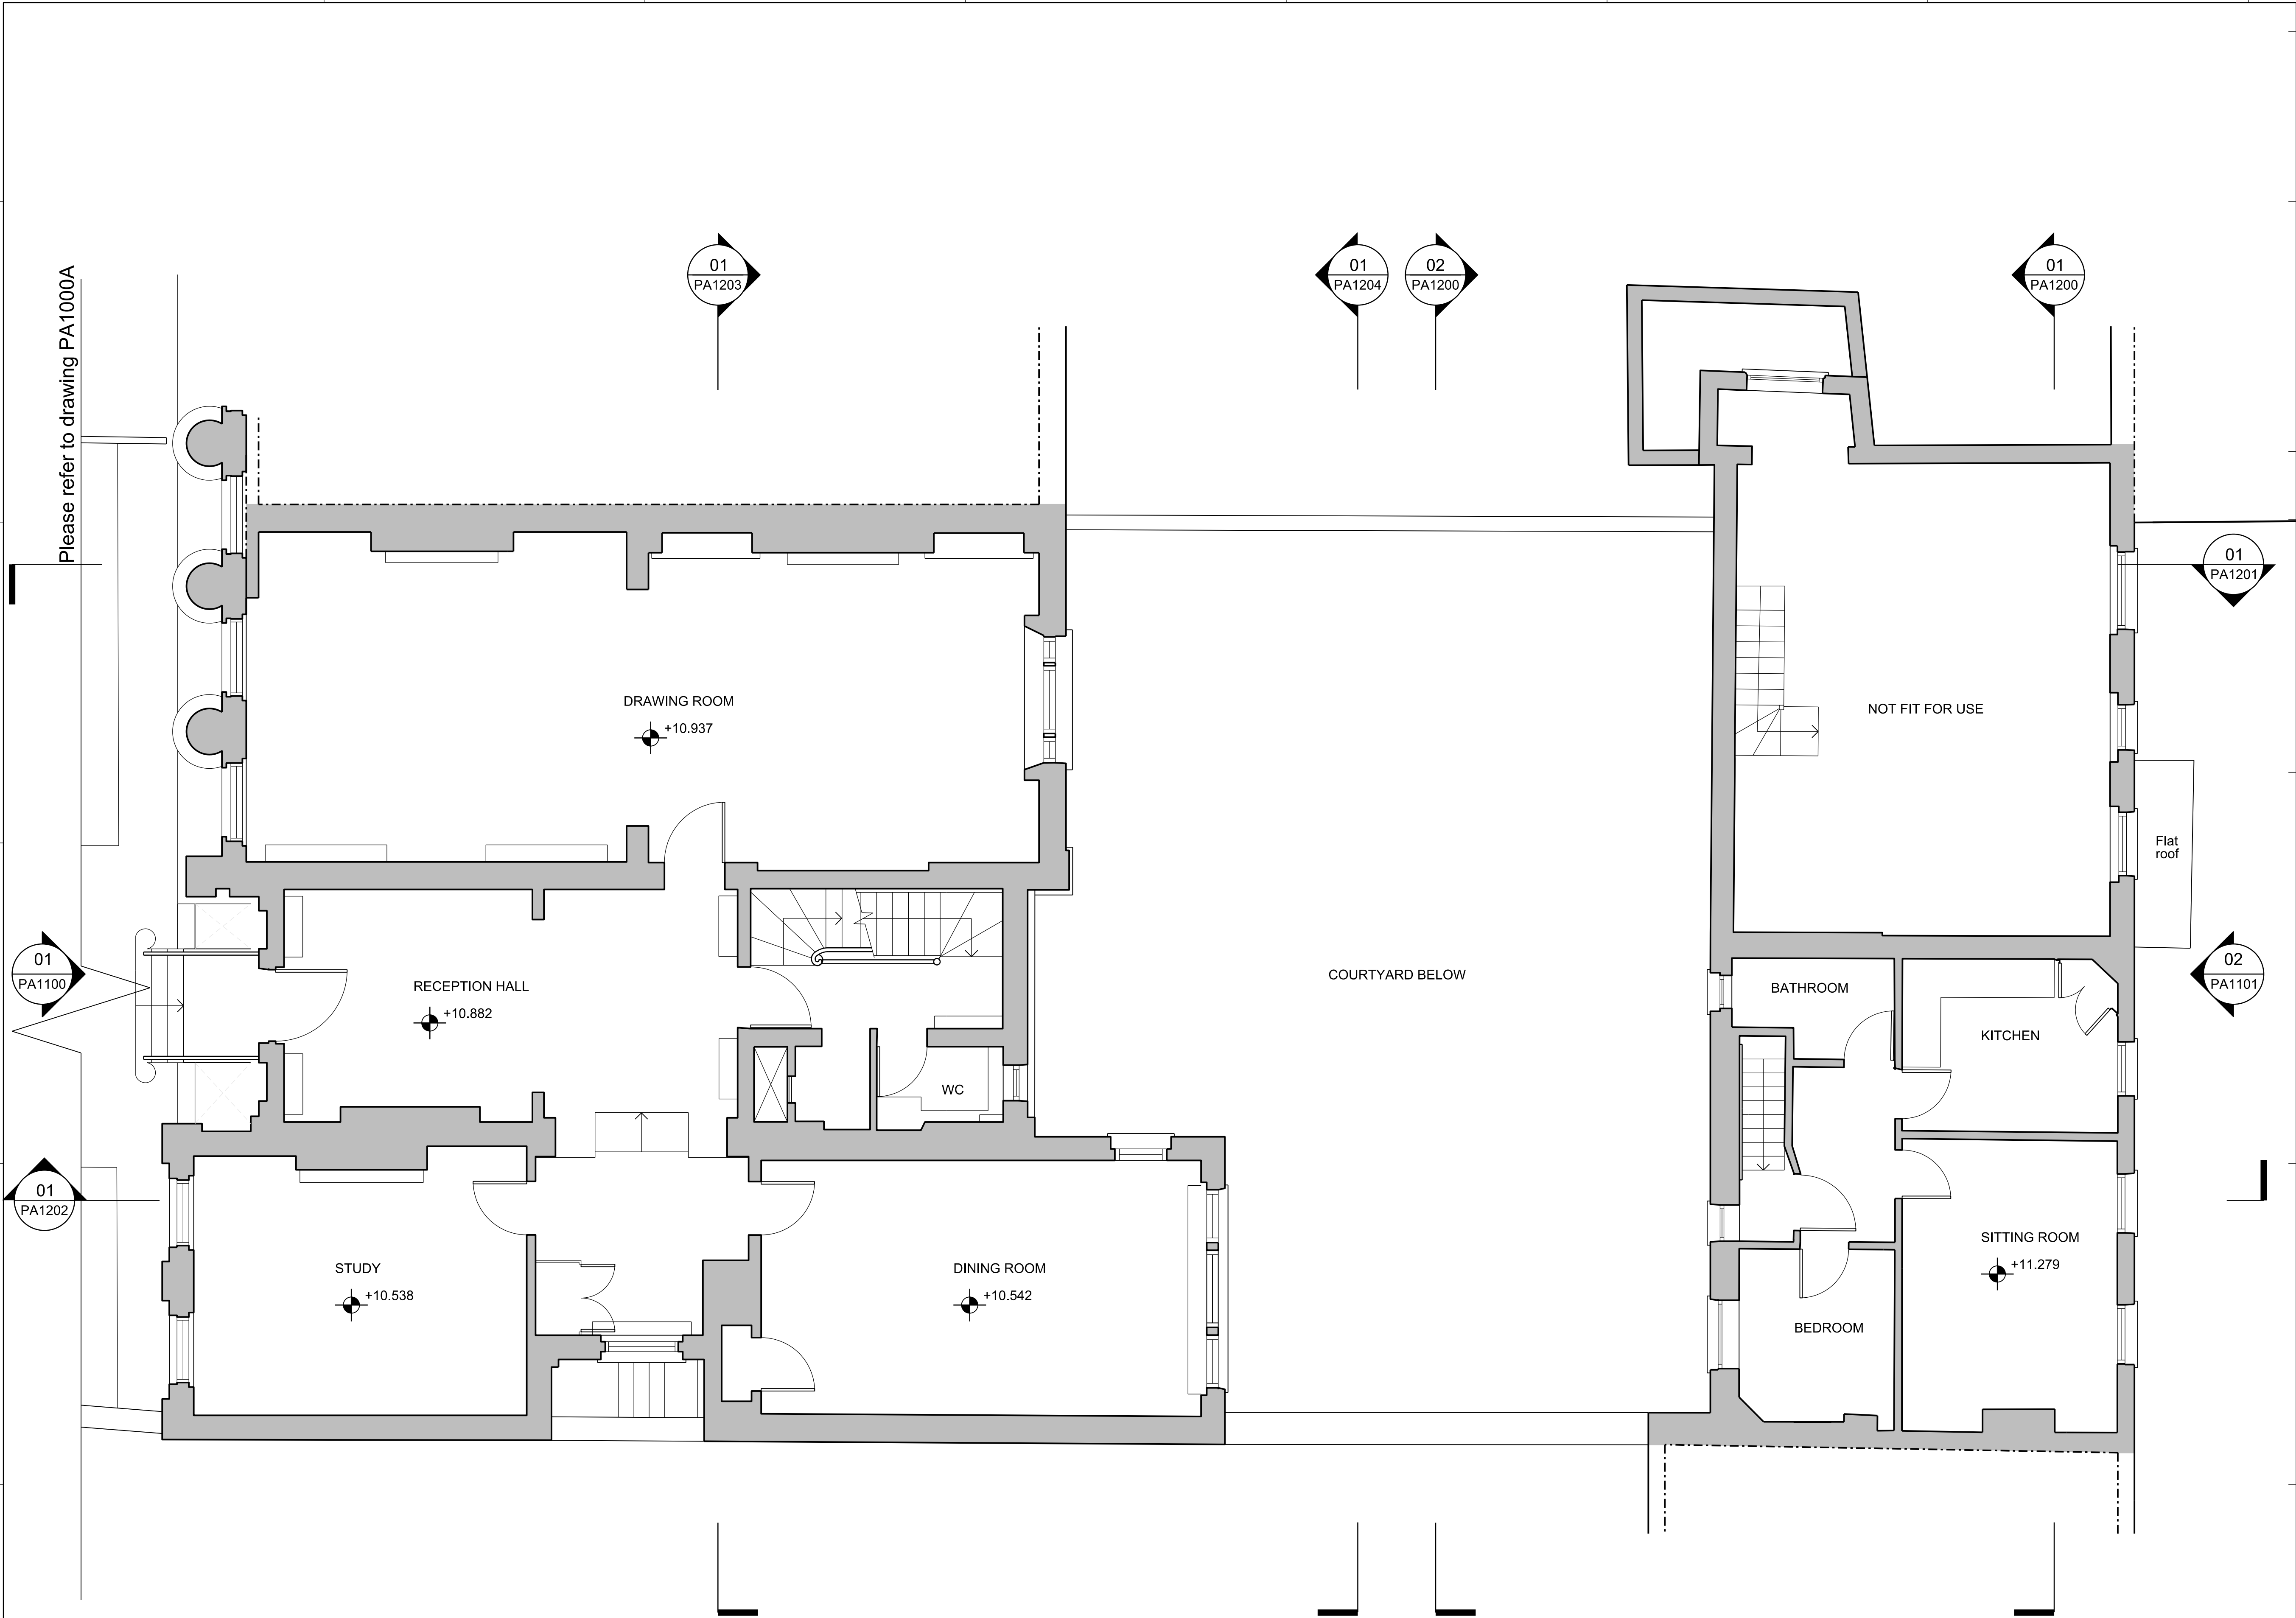

- General Notes
1. Dimensions are in millimetres unless stated otherwise.
 2. Levels are in metres AOD unless stated otherwise.
 3. Dimensions govern. Do not scale off drawing.
 4. All dimensions to be verified on site before proceeding.
 5. All discrepancies to be notified in writing to Make Limited.
- © Make Limited 2015

PLANNING

APPLICATION A

00	29.10.15	Planning Application	KG
Rev	Date	Reason For Issue	Chk

DRAWING STATUS


make

32 Cleveland Street,
London, W1T 4JY

tel +44 (0) 20 7636 5151

info@makearchitects.com
www.makearchitects.com

Client
Mr M Namaki
56 Cumberland Terrace
London
NW1 4HJ

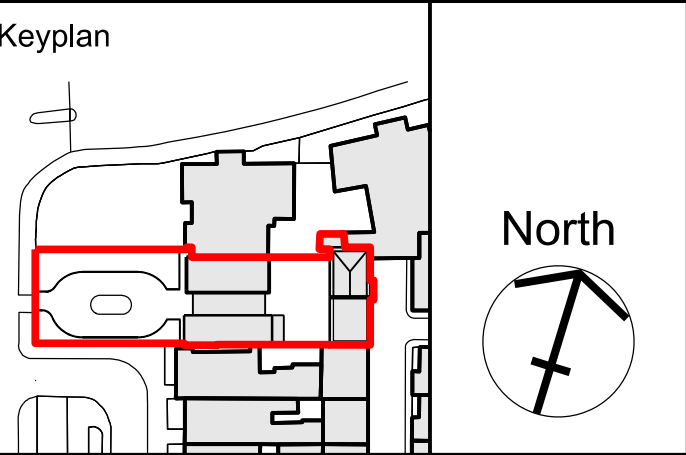


Project
Gloucester Lodge
Regents Park

Drawing Title
Existing
Ground Floor Plan

Scale	Paper Size	Date
1:50/ 100	@A1/ A3	10.07.15
Project No.	Draw No.	Rev No.
1202	PA1000	00

01 Existing ground floor plan

1:50

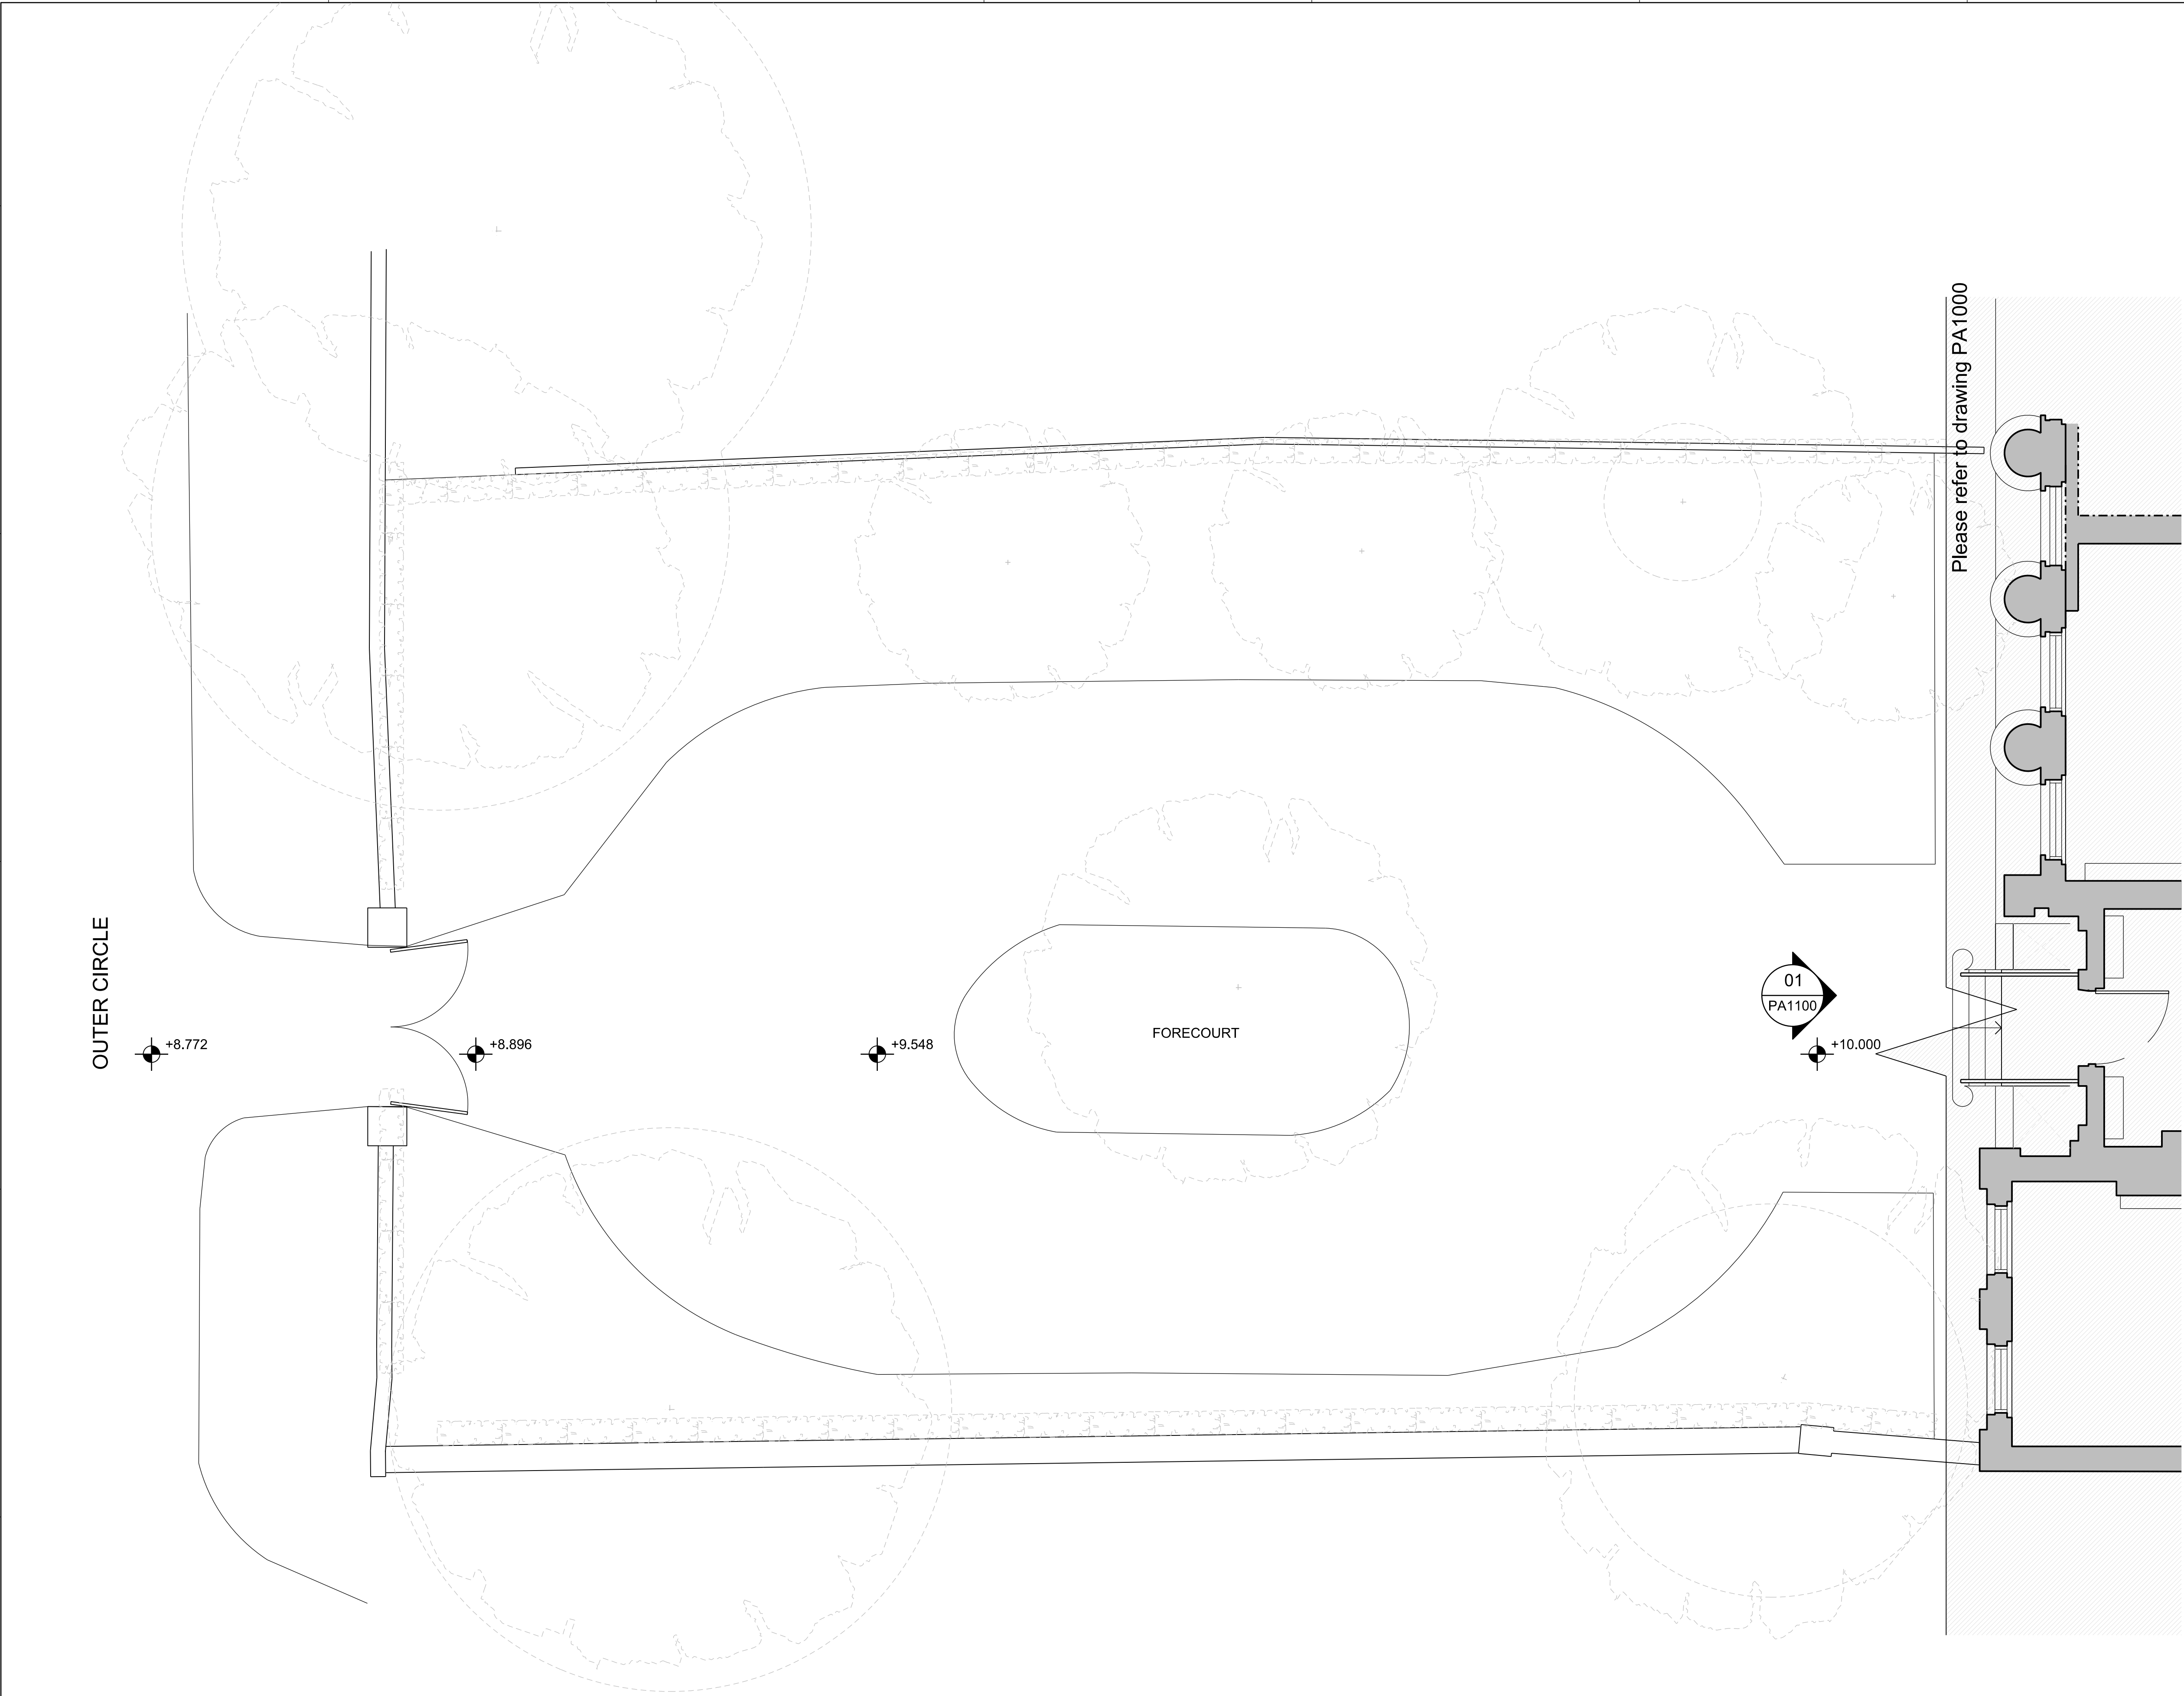

- General Notes
1. Dimensions are in millimetres unless stated otherwise.
 2. Levels are in metres AOD unless stated otherwise.
 3. Dimensions govern. Do not scale off drawing.
 4. All dimensions to be verified on site before proceeding.
 5. All discrepancies to be notified in writing to Make Limited.

© Make Limited 2015

PLANNING

APPLICATION A

00	29.10.15	Planning Application	KG
Rev	Date	Reason For Issue	Chk

DRAWING STATUS


make

32 Cleveland Street,
London, W1T 4JY

tel +44 (0) 20 7636 5151

info@makearchitects.com
www.makearchitects.com

Client
Mr M Namaki
56 Cumberland Terrace
London
NW1 4HJ

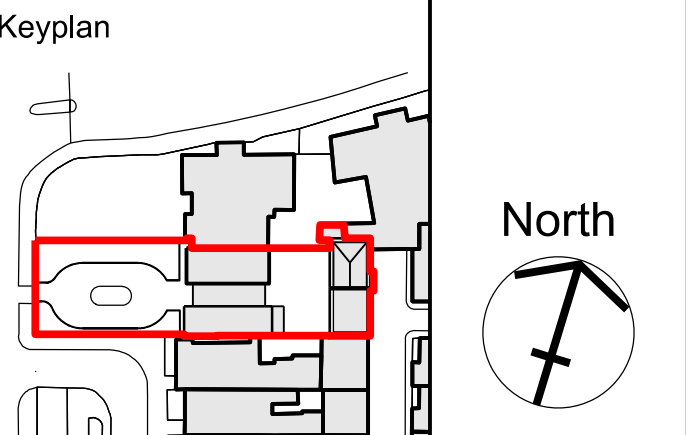

Project
Gloucester Lodge
Regents Park


Drawing Title
Existing
Ground Floor Forecourt Plan

Scale	Paper Size	Date
1:50/ 100	@A1/ A3	10.07.15

Project No.	Draw No.	Rev No.
1202	PA1000A	00

01 Existing ground floor forecourt plan

1:50

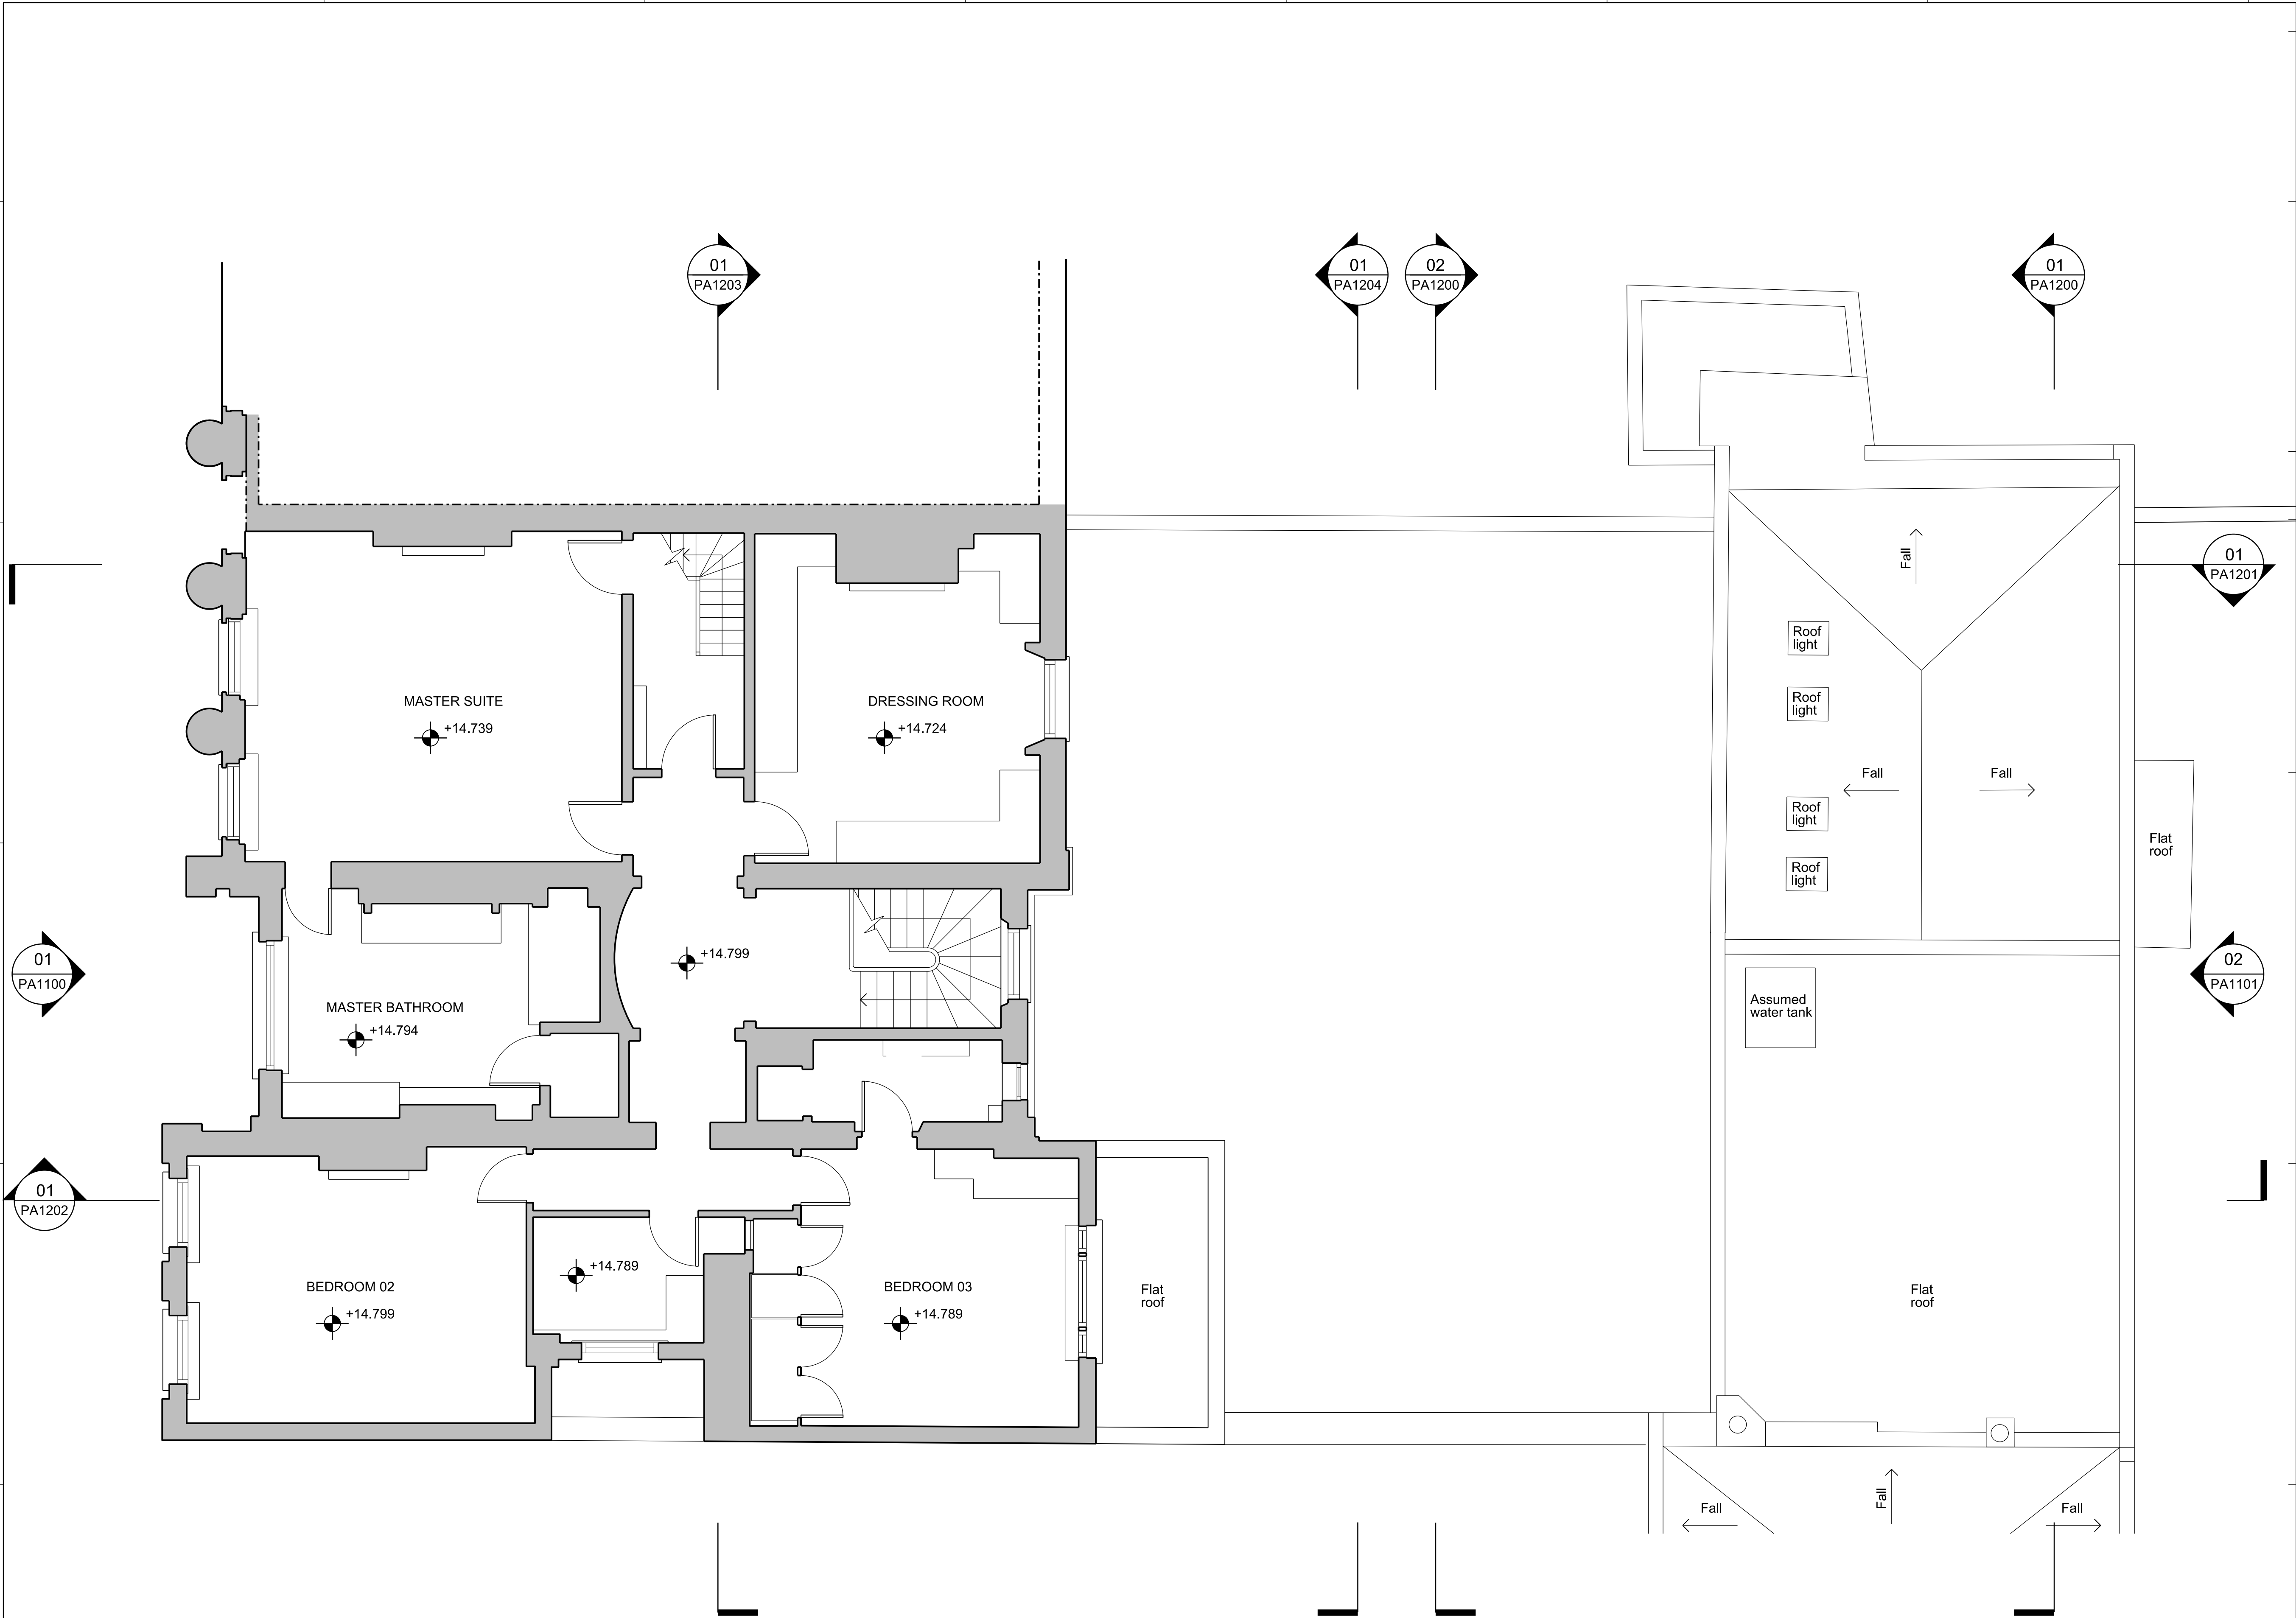

General Notes

1. Dimensions are in millimetres unless stated otherwise.
2. Levels are in metres AOD unless stated otherwise.
3. Dimensions govern. Do not scale off drawing.
4. All dimensions to be verified on site before proceeding.
5. All discrepancies to be notified in writing to Make Limited.

© Make Limited 2015

PLANNING

APPLICATION A

00	29.10.15	Planning Application	KG
Rev	Date	Reason For Issue	Chk

DRAWING STATUS


make

32 Cleveland Street,
London, W1T 4JY

tel +44 (0) 20 7636 5151

info@makearchitects.com
www.makearchitects.com

Client
Mr M Namaki
56 Cumberland Terrace
London
NW1 4HJ

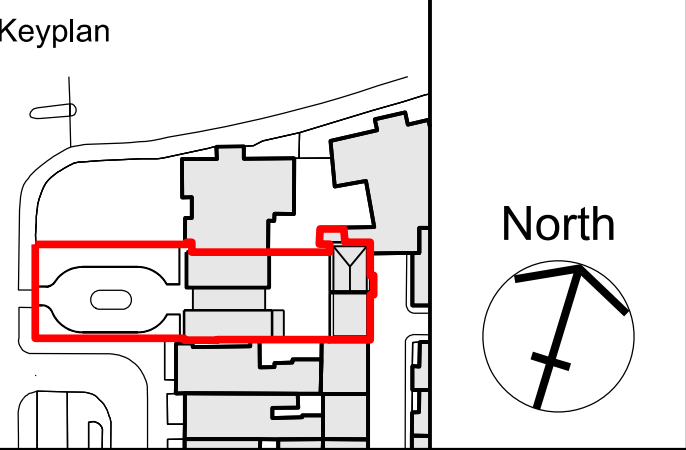

Project
Gloucester Lodge
Regents Park


Drawing Title
Existing
First Floor Plan

Scale	Paper Size	Date
1:50/ 100	@A1/ A3	10.07.15

Project No.	Draw No.	Rev No.
1202	PA1001	00

01 Existing first floor plan

1:50

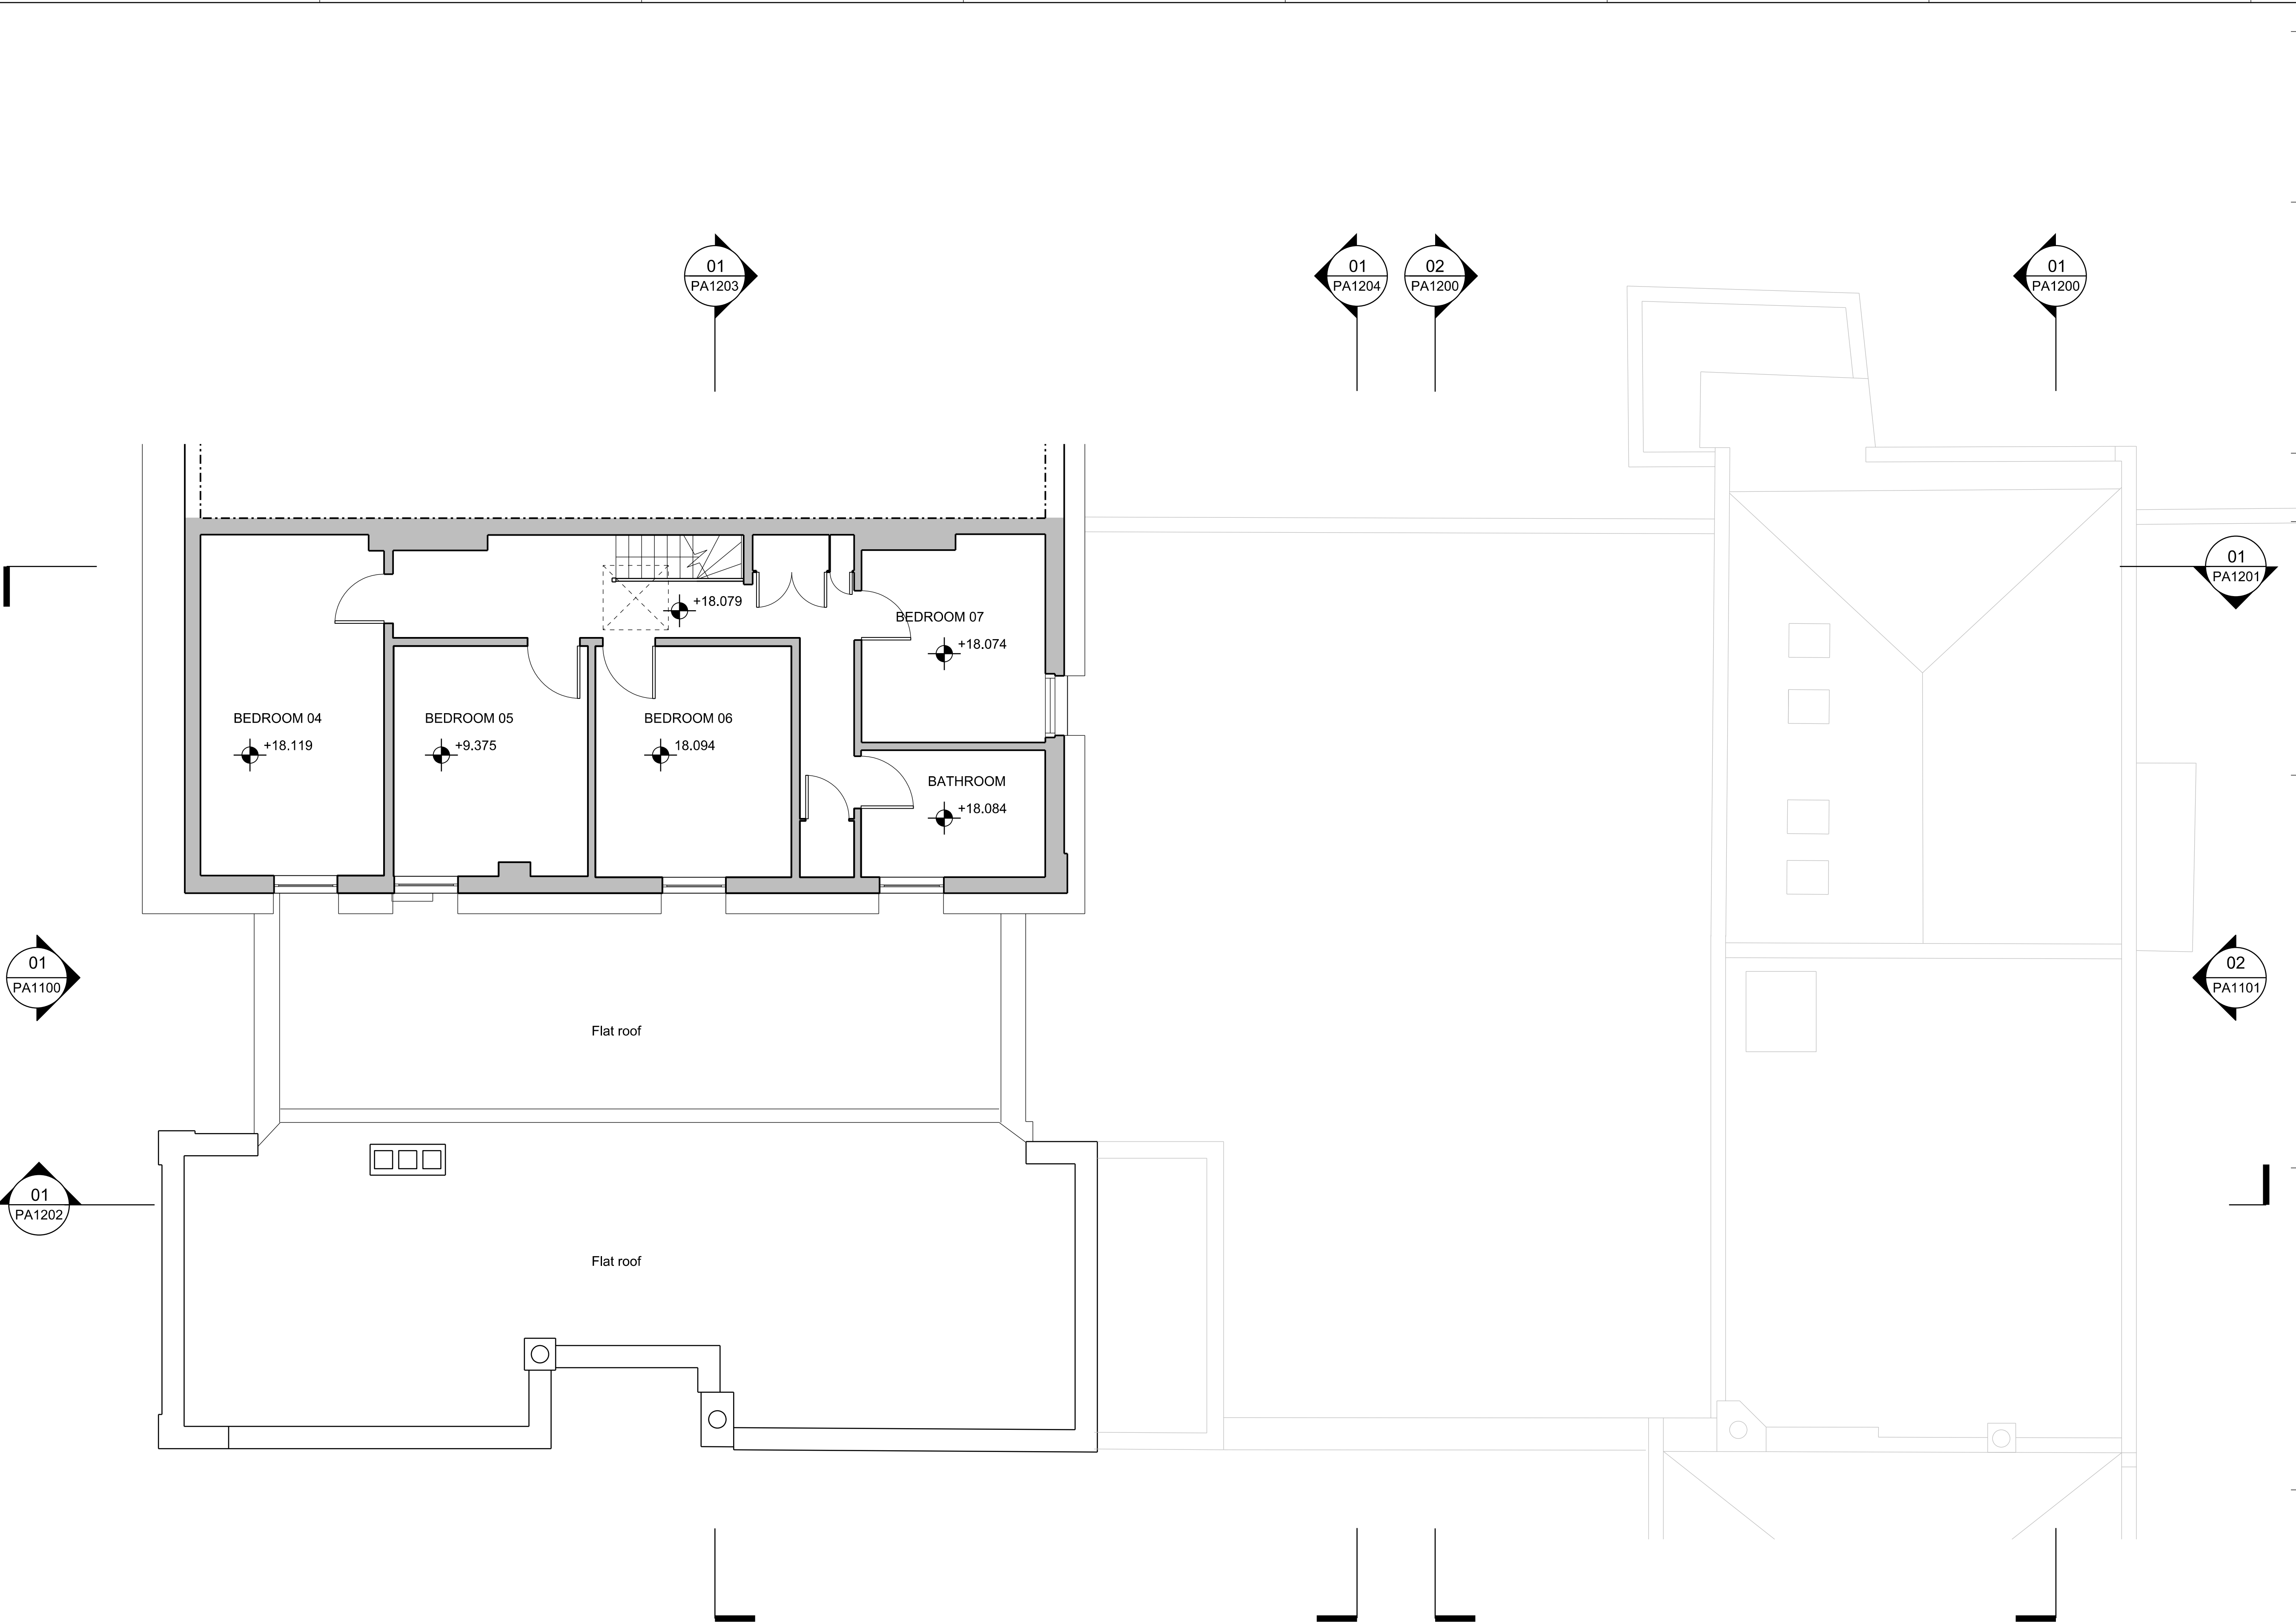

General Notes

1. Dimensions are in millimetres unless stated otherwise.
2. Levels are in metres AOD unless stated otherwise.
3. Dimensions govern. Do not scale off drawing.
4. All dimensions to be verified on site before proceeding.
5. All discrepancies to be notified in writing to Make Limited.

© Make Limited 2015

PLANNING

APPLICATION A

00	29.10.15	Planning Application	KG
Rev	Date	Reason For Issue	Chk

DRAWING STATUS


make

32 Cleveland Street,
London, W1T 4JY

tel +44 (0) 20 7636 5151

info@makearchitects.com
www.makearchitects.com

Client
Mr M Namaki
56 Cumberland Terrace
London
NW1 4HJ

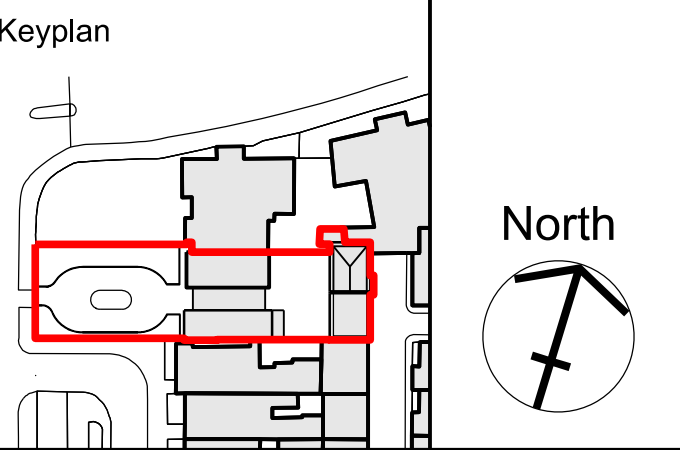

Project
Gloucester Lodge
Regents Park


Drawing Title
Existing
Second Floor Plan

Scale	Paper Size	Date
1:50/ 100	@A1/ A3	10.07.15

Project No.	Draw No.	Rev No.
1202	PA1002	00

01 Existing second floor plan

1:50

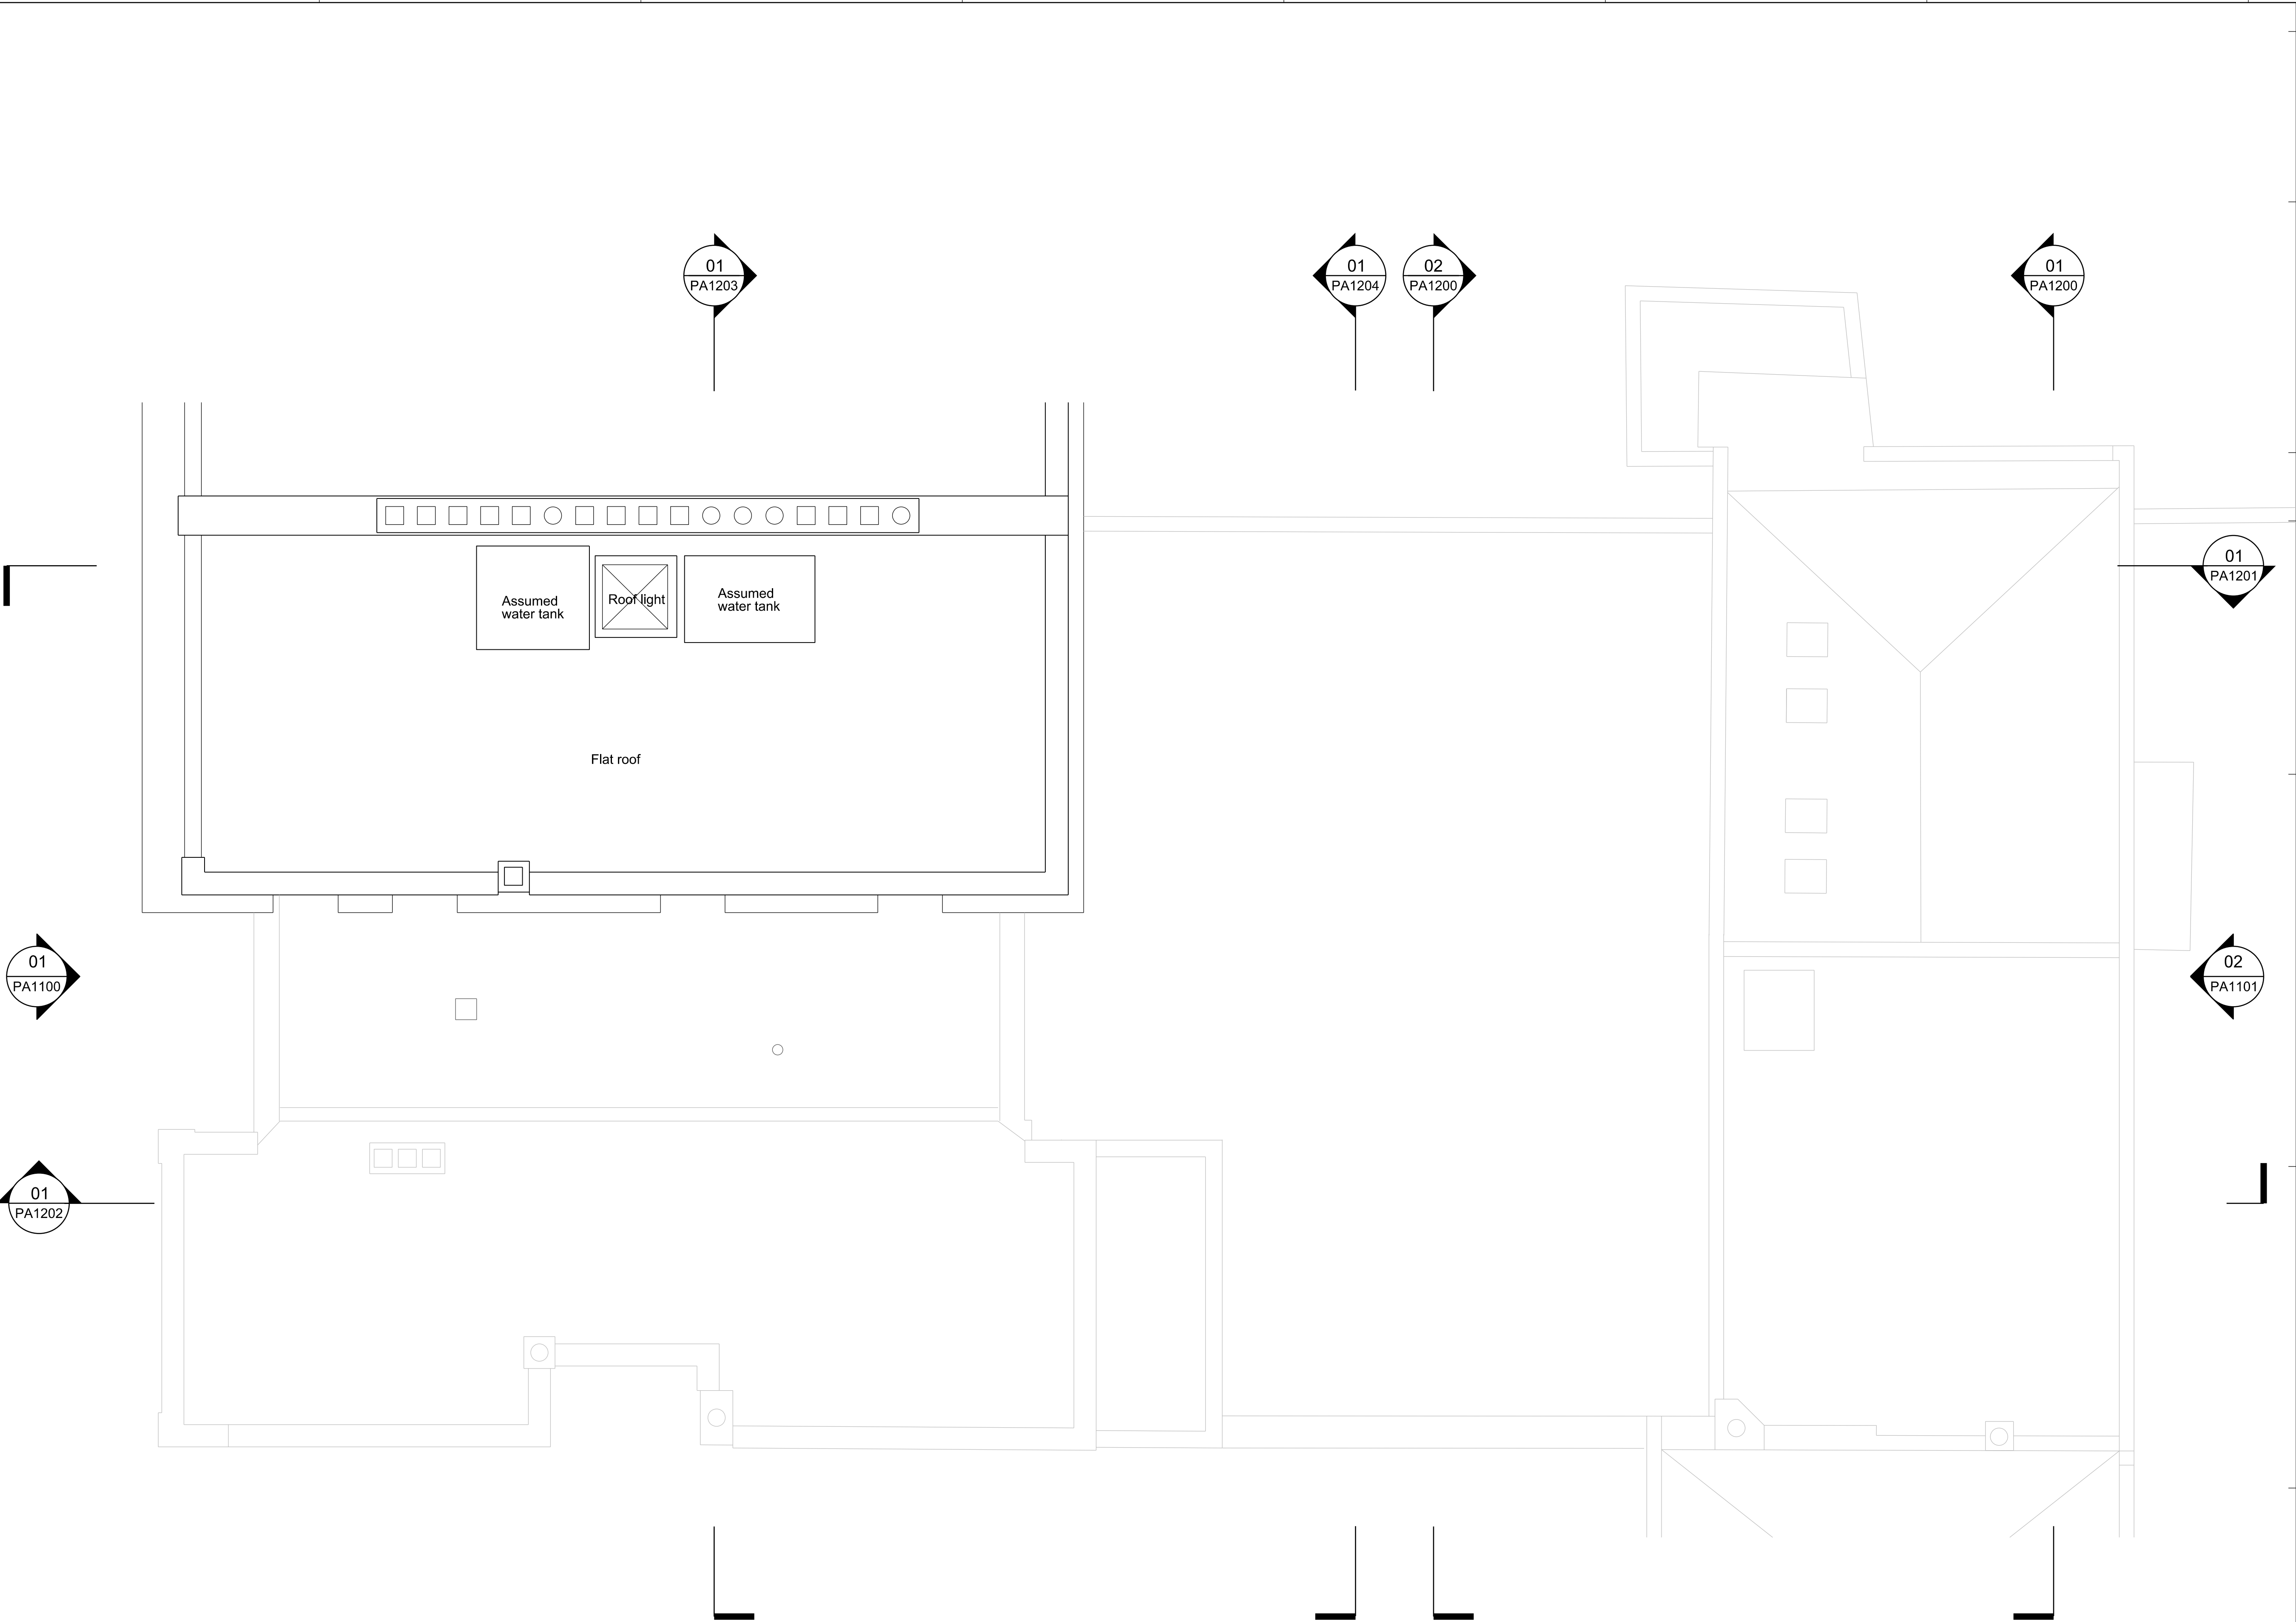

01 Existing roof plan

1:50

- General Notes
1. Dimensions are in millimetres unless stated otherwise.
 2. Levels are in metres AOD unless stated otherwise.
 3. Dimensions govern. Do not scale off drawing.
 4. All dimensions to be verified on site before proceeding.
 5. All discrepancies to be notified in writing to Make Limited.
- © Make Limited 2015

PLANNING
APPLICATION A

00	29.10.15	Planning Application	KG
Rev	Date	Reason For Issue	Chk

DRAWING STATUS			
----------------	--	--	--

make

32 Cleveland Street,
London, W1T 4JY

tel +44 (0) 20 7636 5151

info@makearchitects.com
www.makearchitects.com

Client
Mr M Namaki
56 Cumberland Terrace
London
NW1 4HJ

Keyplan

North

Project
Gloucester Lodge
Regents Park

Drawing Title
Existing
Roof Plan

Scale	Paper Size	Date
1:50/ 100	@A1/ A3	10.07.15
Project No.	Draw No.	Rev No.
1202	PA1003	00

- 01 PAINTED PLASTER
- 02 PAINTED BRICKWORK
- 03 BRICK
- 04 METAL
- 05 TILED ROOF
- 06 TIMBER SASH WINDOW
- 07 TIMBER
- 08 GLASS
- 09 STONE

- General Notes
1. Dimensions are in millimetres unless stated otherwise.
 2. Levels are in metres AOD unless stated otherwise.
 3. Dimensions govern. Do not scale off drawing.
 4. All dimensions to be verified on site before proceeding.
 5. All discrepancies to be notified in writing to Make Limited.

© Make Limited 2015

PLANNING
APPLICATION A

00	29.10.15	Planning Application	KG
Rev	Date	Reason For Issue	Chk

DRAWING STATUS


make

32 Cleveland Street,
London, W1T 4JY

tel +44 (0) 20 7636 5151

info@makearchitects.com
www.makearchitects.com

Client
Mr M Namaki
56 Cumberland Terrace
London
NW1 4HJ

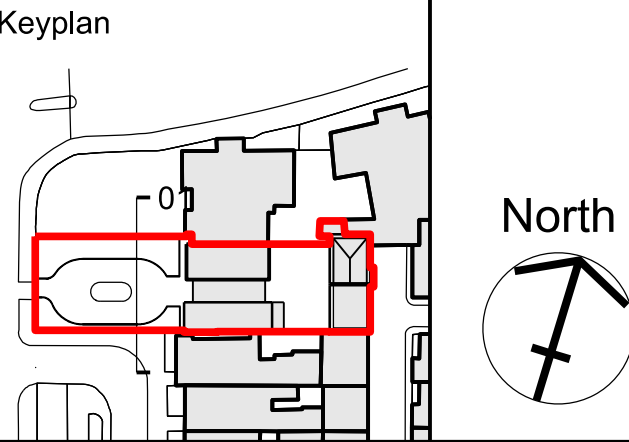

Project
Gloucester Lodge
Regents Park


Drawing Title
Existing
Elevation 01

Scale	Paper Size	Date
1:50/ 100	@A1/ A3	10.07.15

Project No.	Draw No.	Rev No.
1202	PA1100	00



01 Existing elevation 01
1:50

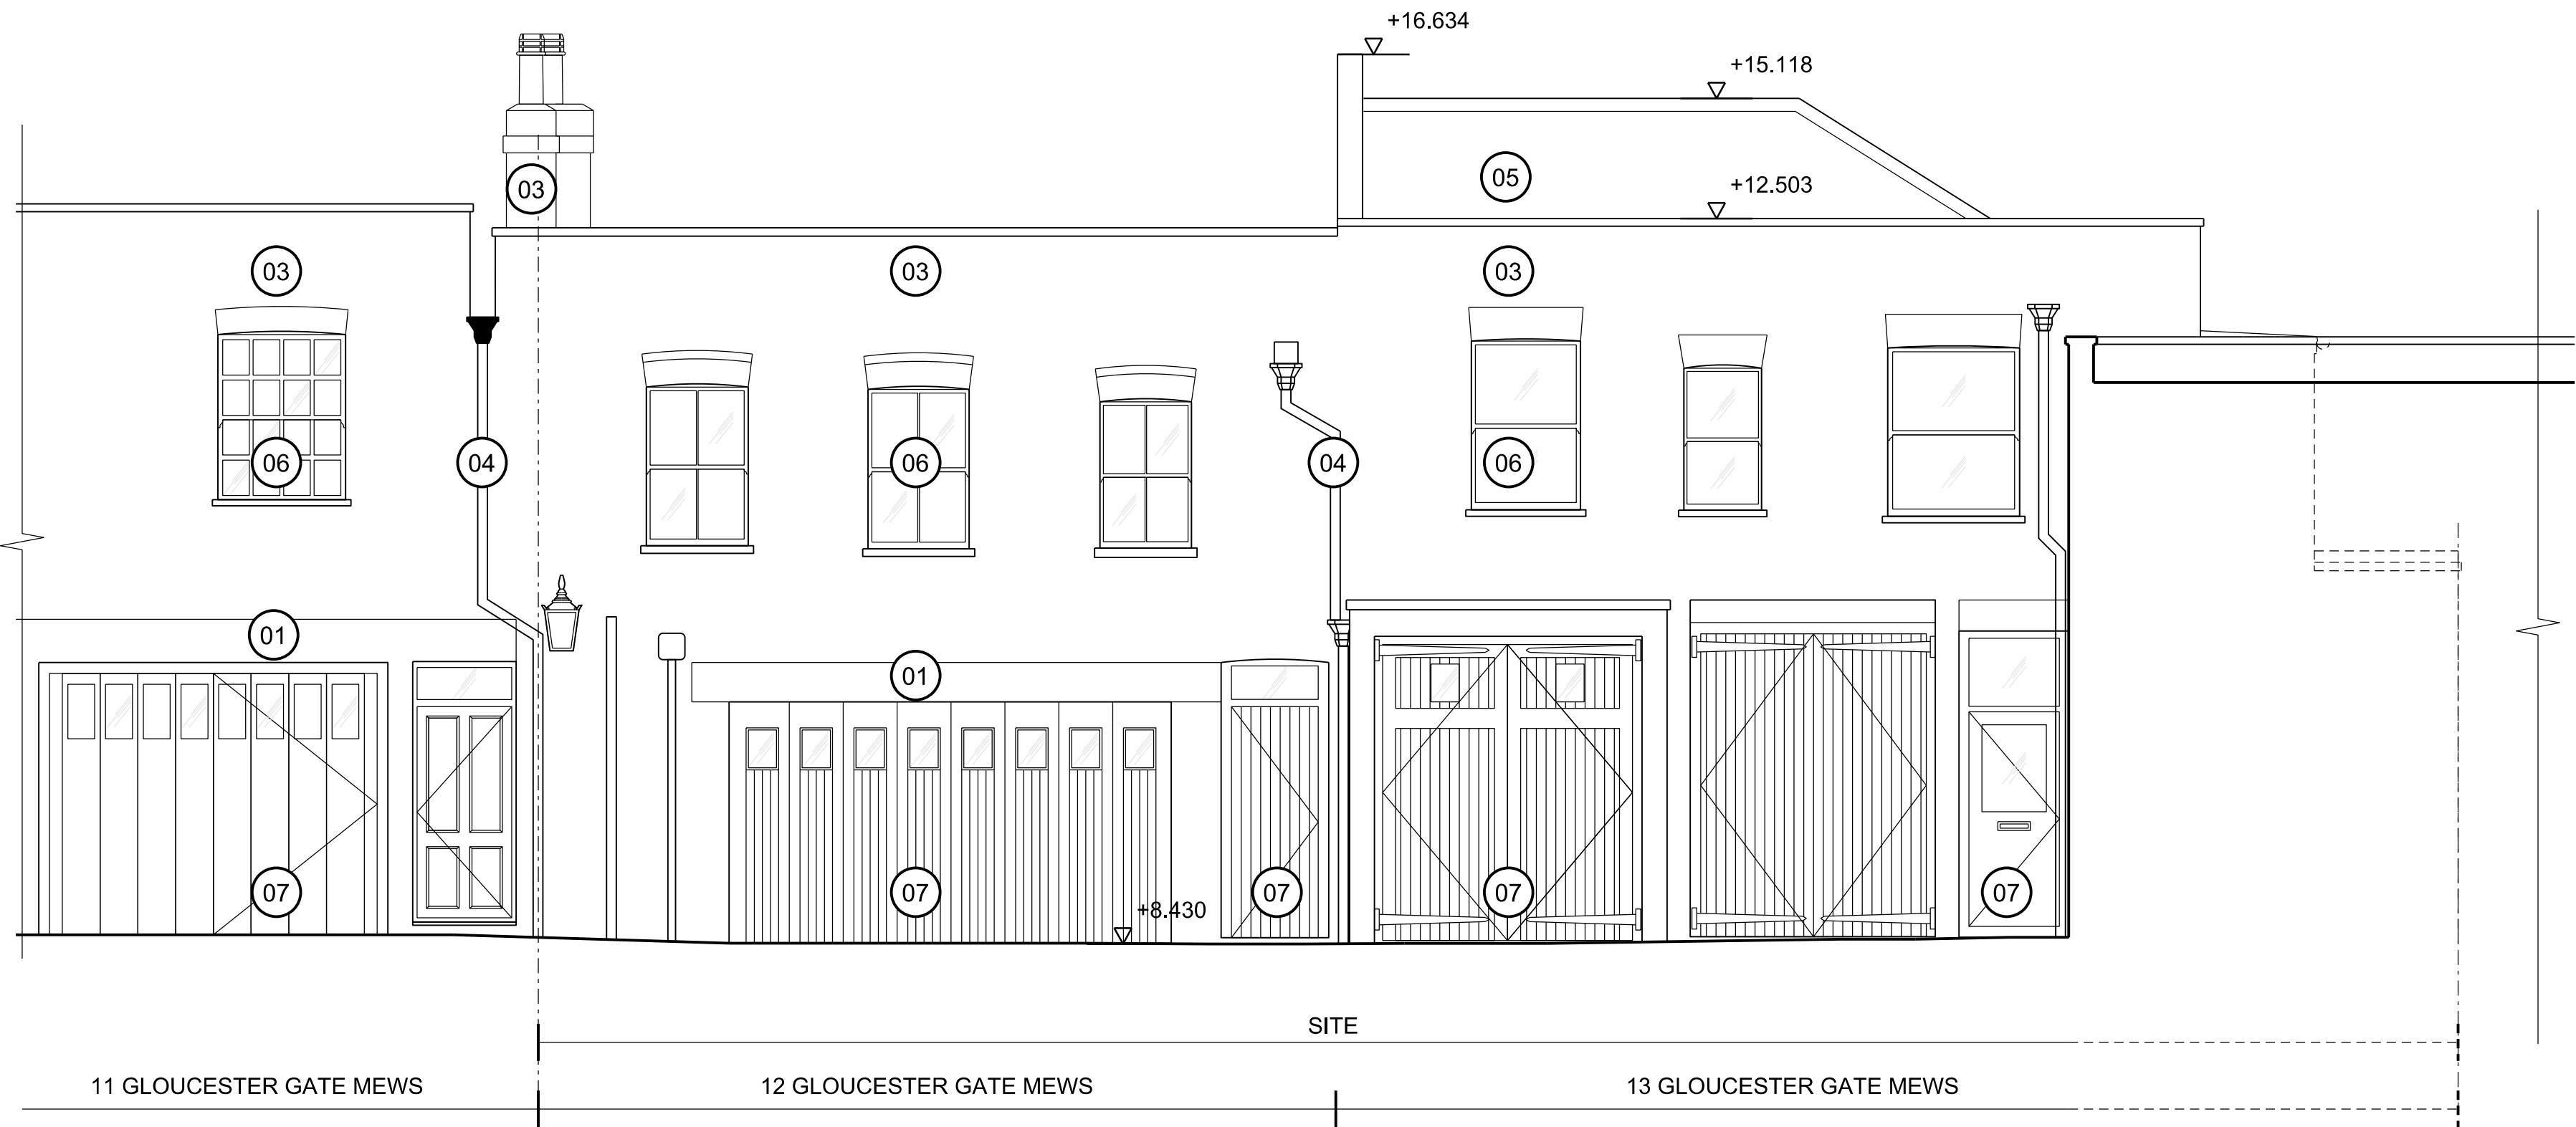

01 Existing elevation 02
1:50

- 01 PAINTED PLASTER
- 02 PAINTED BRICKWORK
- 03 BRICK
- 04 METAL
- 05 TILED ROOF
- 06 TIMBER SASH WINDOW
- 07 TIMBER
- 08 GLASS

General Notes

1. Dimensions are in millimetres unless stated otherwise.

2. Levels are in metres AOD unless stated otherwise.

3. Dimensions govern. Do not scale off drawing.

4. All dimensions to be verified on site before proceeding.

5. All discrepancies to be notified in writing to Make Limited.

© Make Limited 2015

PLANNING

APPLICATION A

00	29.10.15	Planning Application	KG
Rev	Date	Reason For Issue	Chk

DRAWING STATUS


make

32 Cleveland Street,
London, W1T 4JY

tel +44 (0) 20 7636 5151

info@makearchitects.com
www.makearchitects.com


Client
Mr M Namaki
56 Cumberland Terrace
London
NW1 4HJ

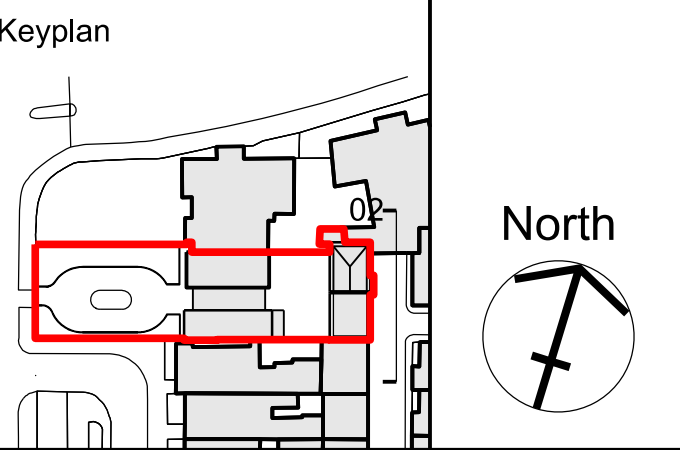


Project
Gloucester Lodge
Regents Park

Drawing Title
Existing
Elevation 02

Scale	Paper Size	Date
1:50/ 100	@A1/ A3	10.07.15
Project No.	Draw No.	Rev No.
1202	PA1100	00

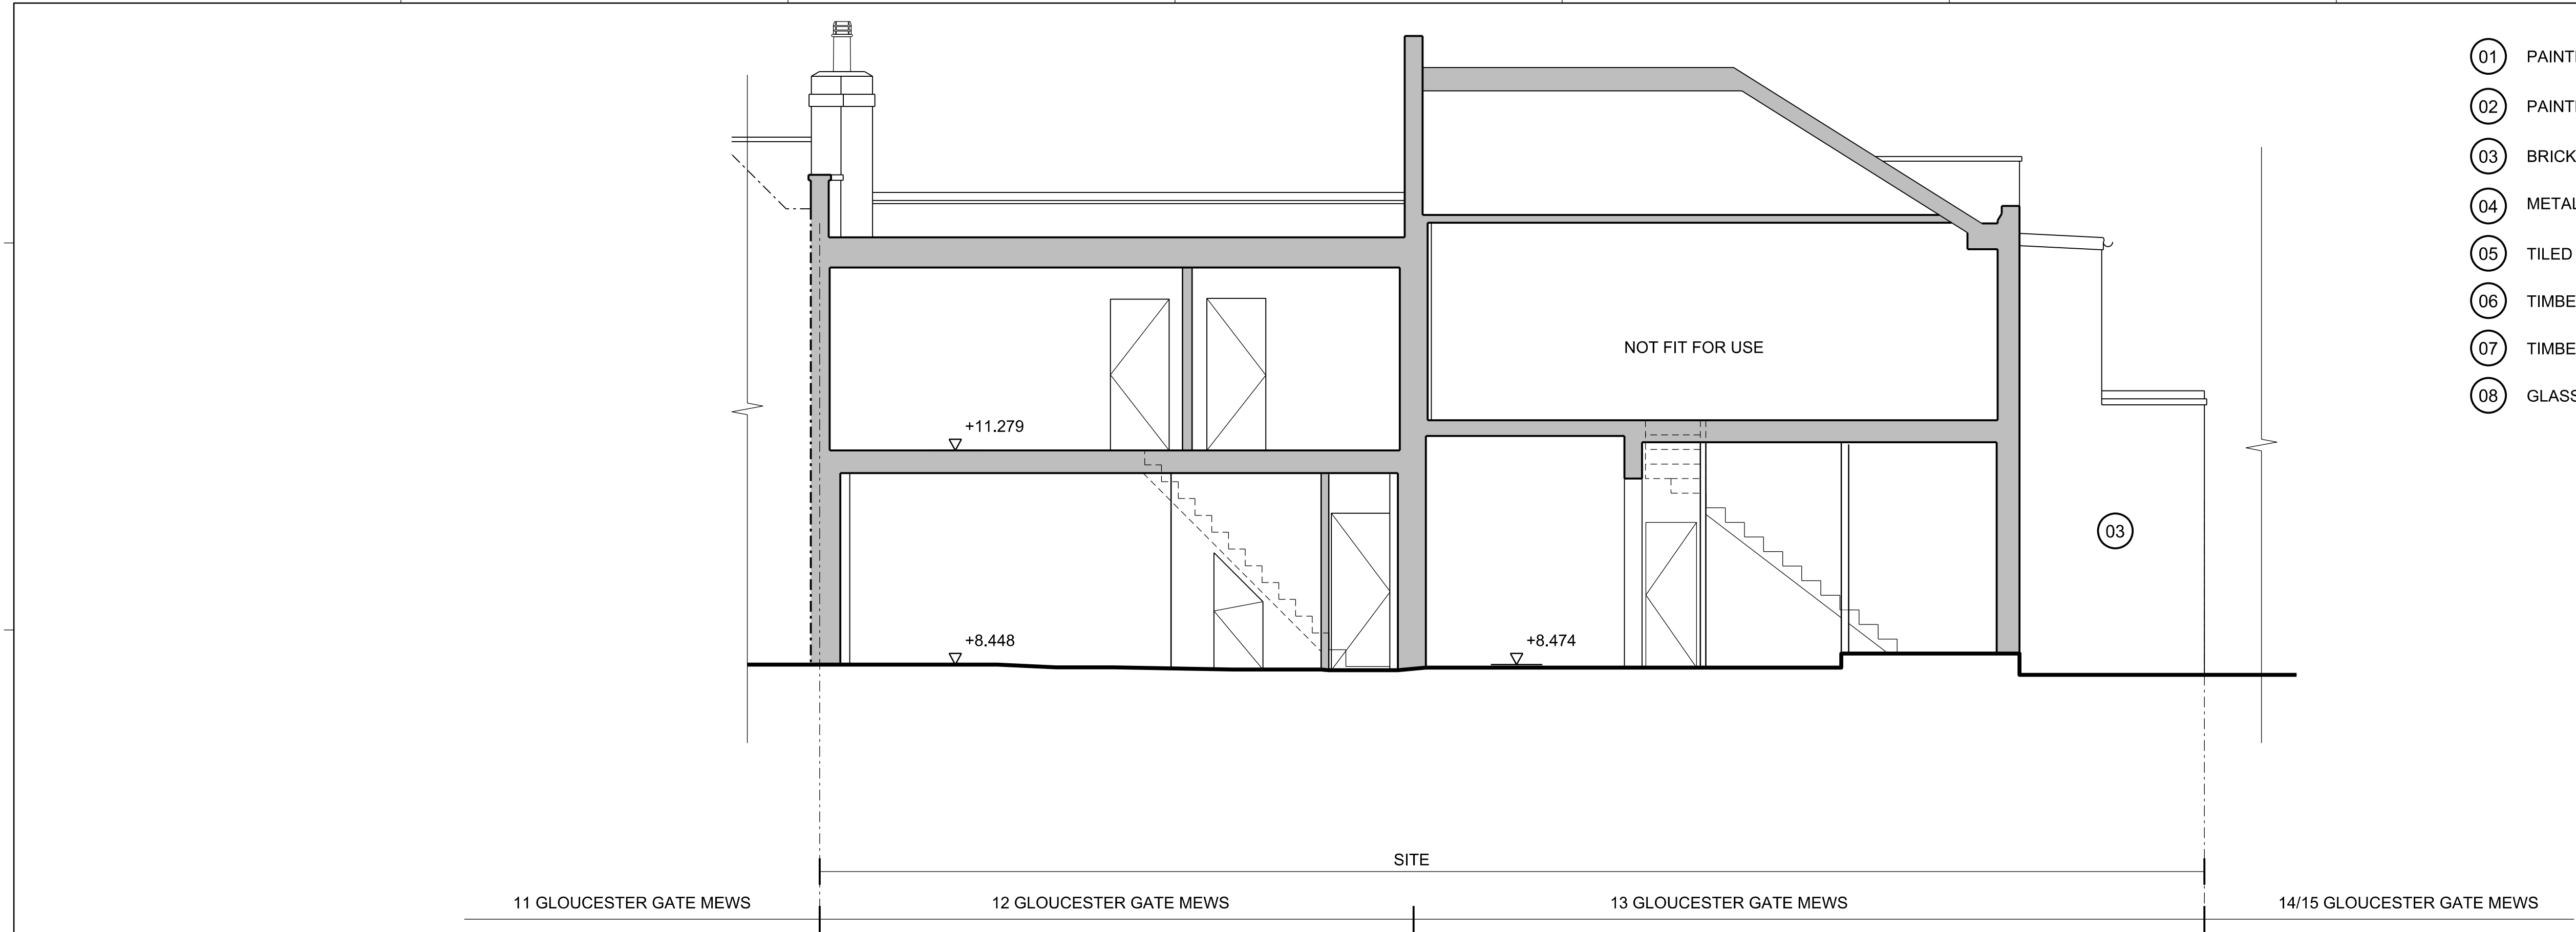

01 Existing section E
1:50

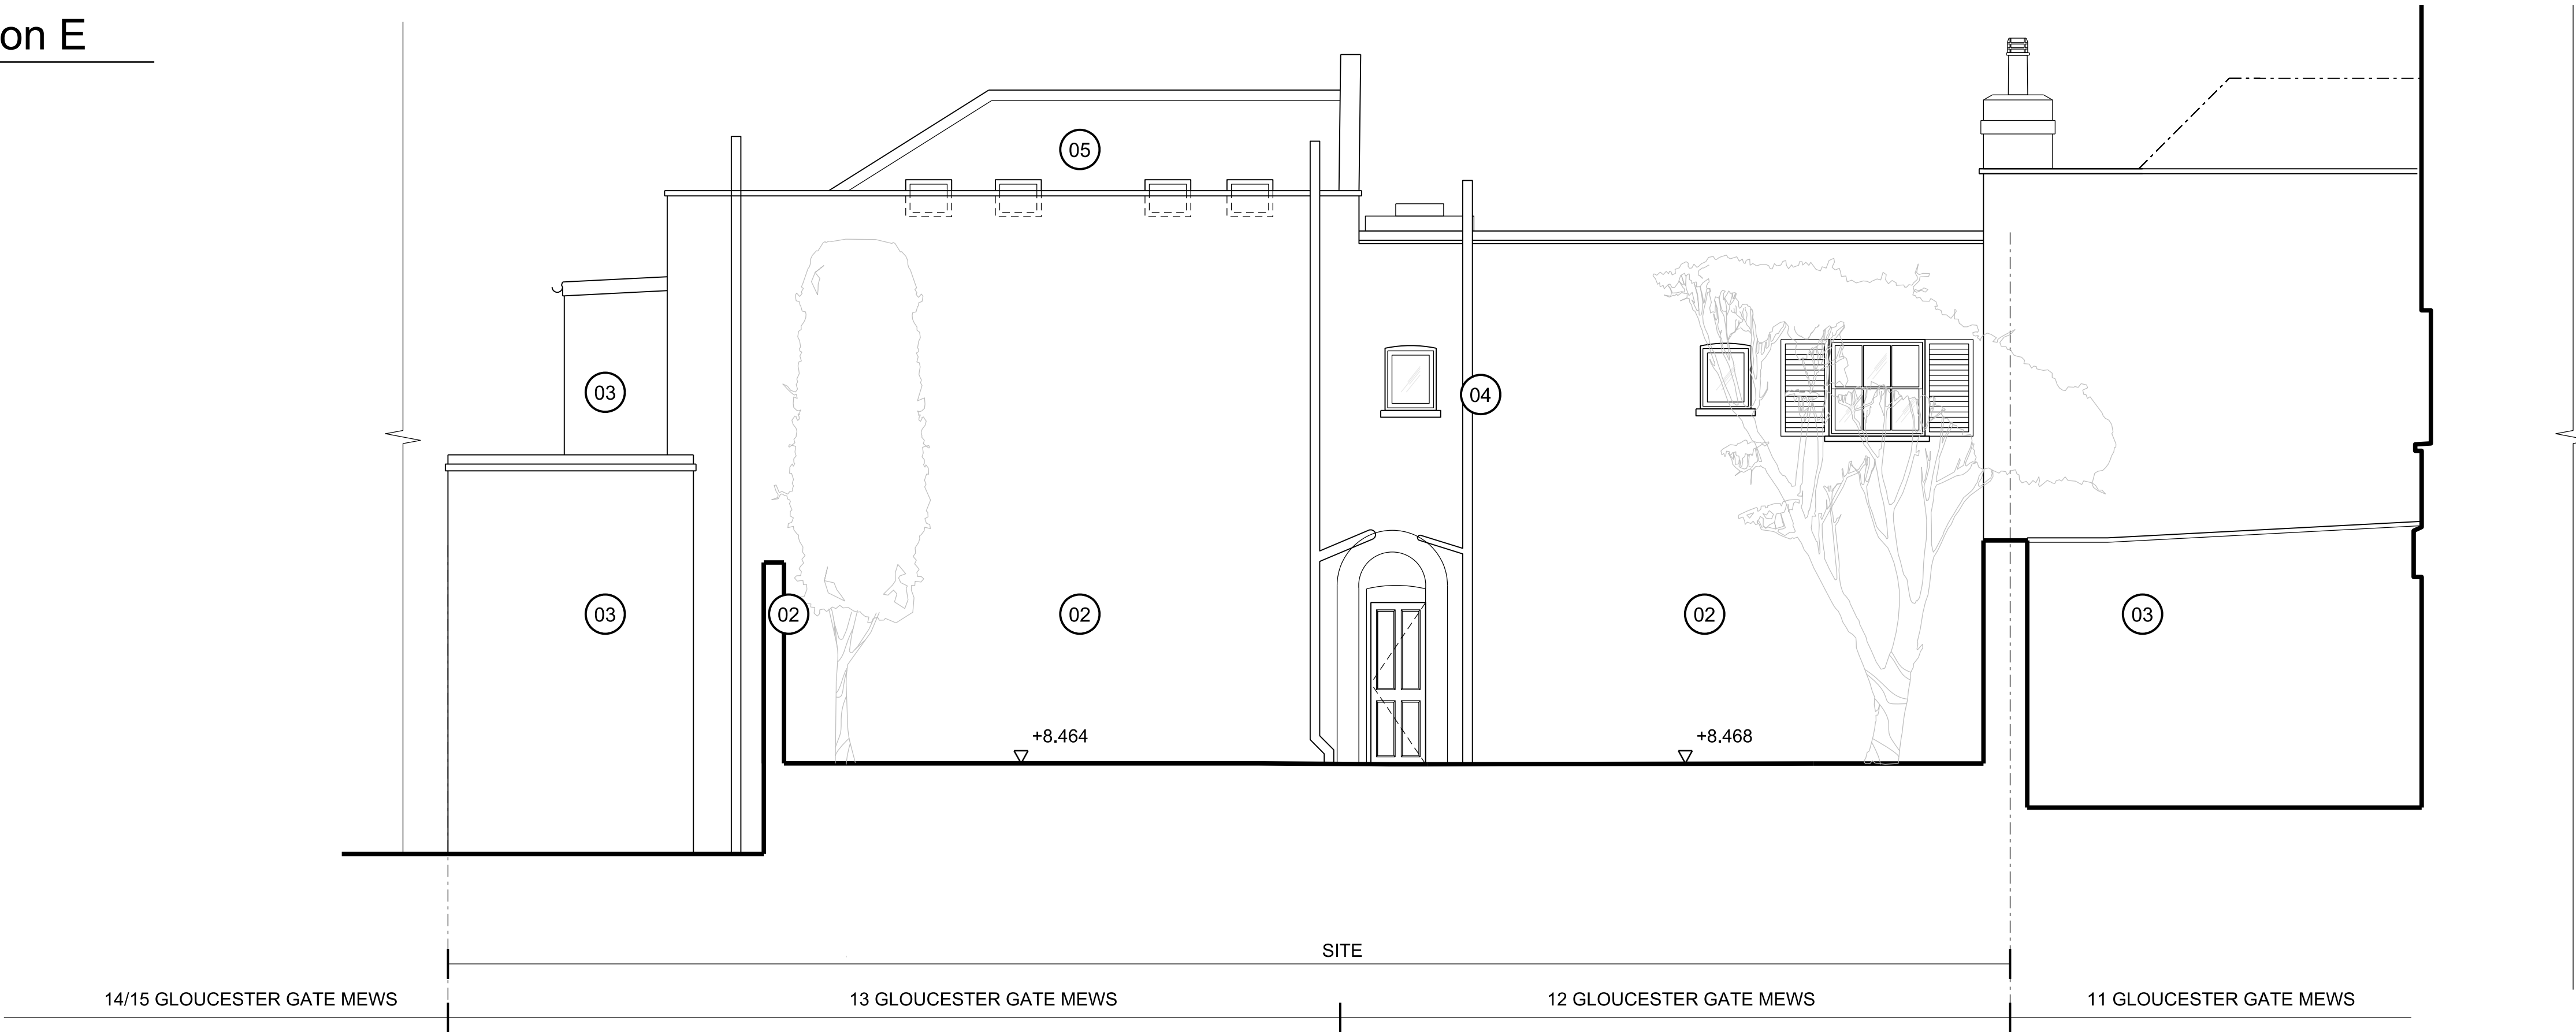

02 Existing section D
1:50

- General Notes
1. Dimensions are in millimetres unless stated otherwise.
 2. Levels are in metres AOD unless stated otherwise.
 3. Dimensions govern. Do not scale off drawing.
 4. All dimensions to be verified on site before proceeding.
 5. All discrepancies to be notified in writing to Make Limited.

© Make Limited 2015

PLANNING
APPLICATION A

00	29.10.15	Planning Application	KG
Rev	Date	Reason For Issue	Chk

DRAWING STATUS


make

32 Cleveland Street,
London, W1T 4JY

tel +44 (0) 20 7636 5151

info@makearchitects.com
www.makearchitects.com

Client
Mr M Namaki
56 Cumberland Terrace
London
NW1 4HJ

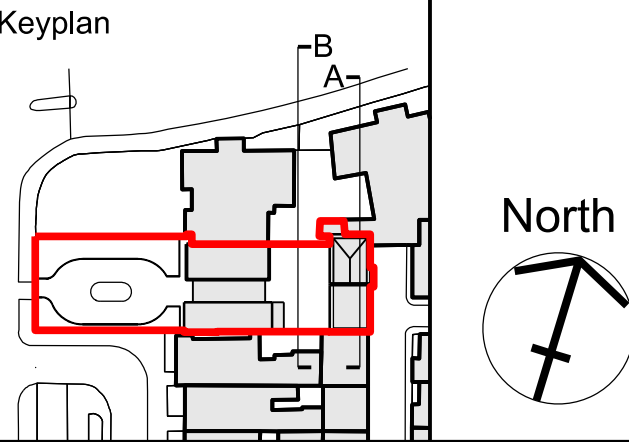


Project
Gloucester Lodge
Regents Park

Drawing Title
Existing
Section E
Section D

Scale	Paper Size	Date
1:50/ 100	@A1/ A3	10.07.15

Project No.	Draw No.	Rev No.
1202	PA1200	00

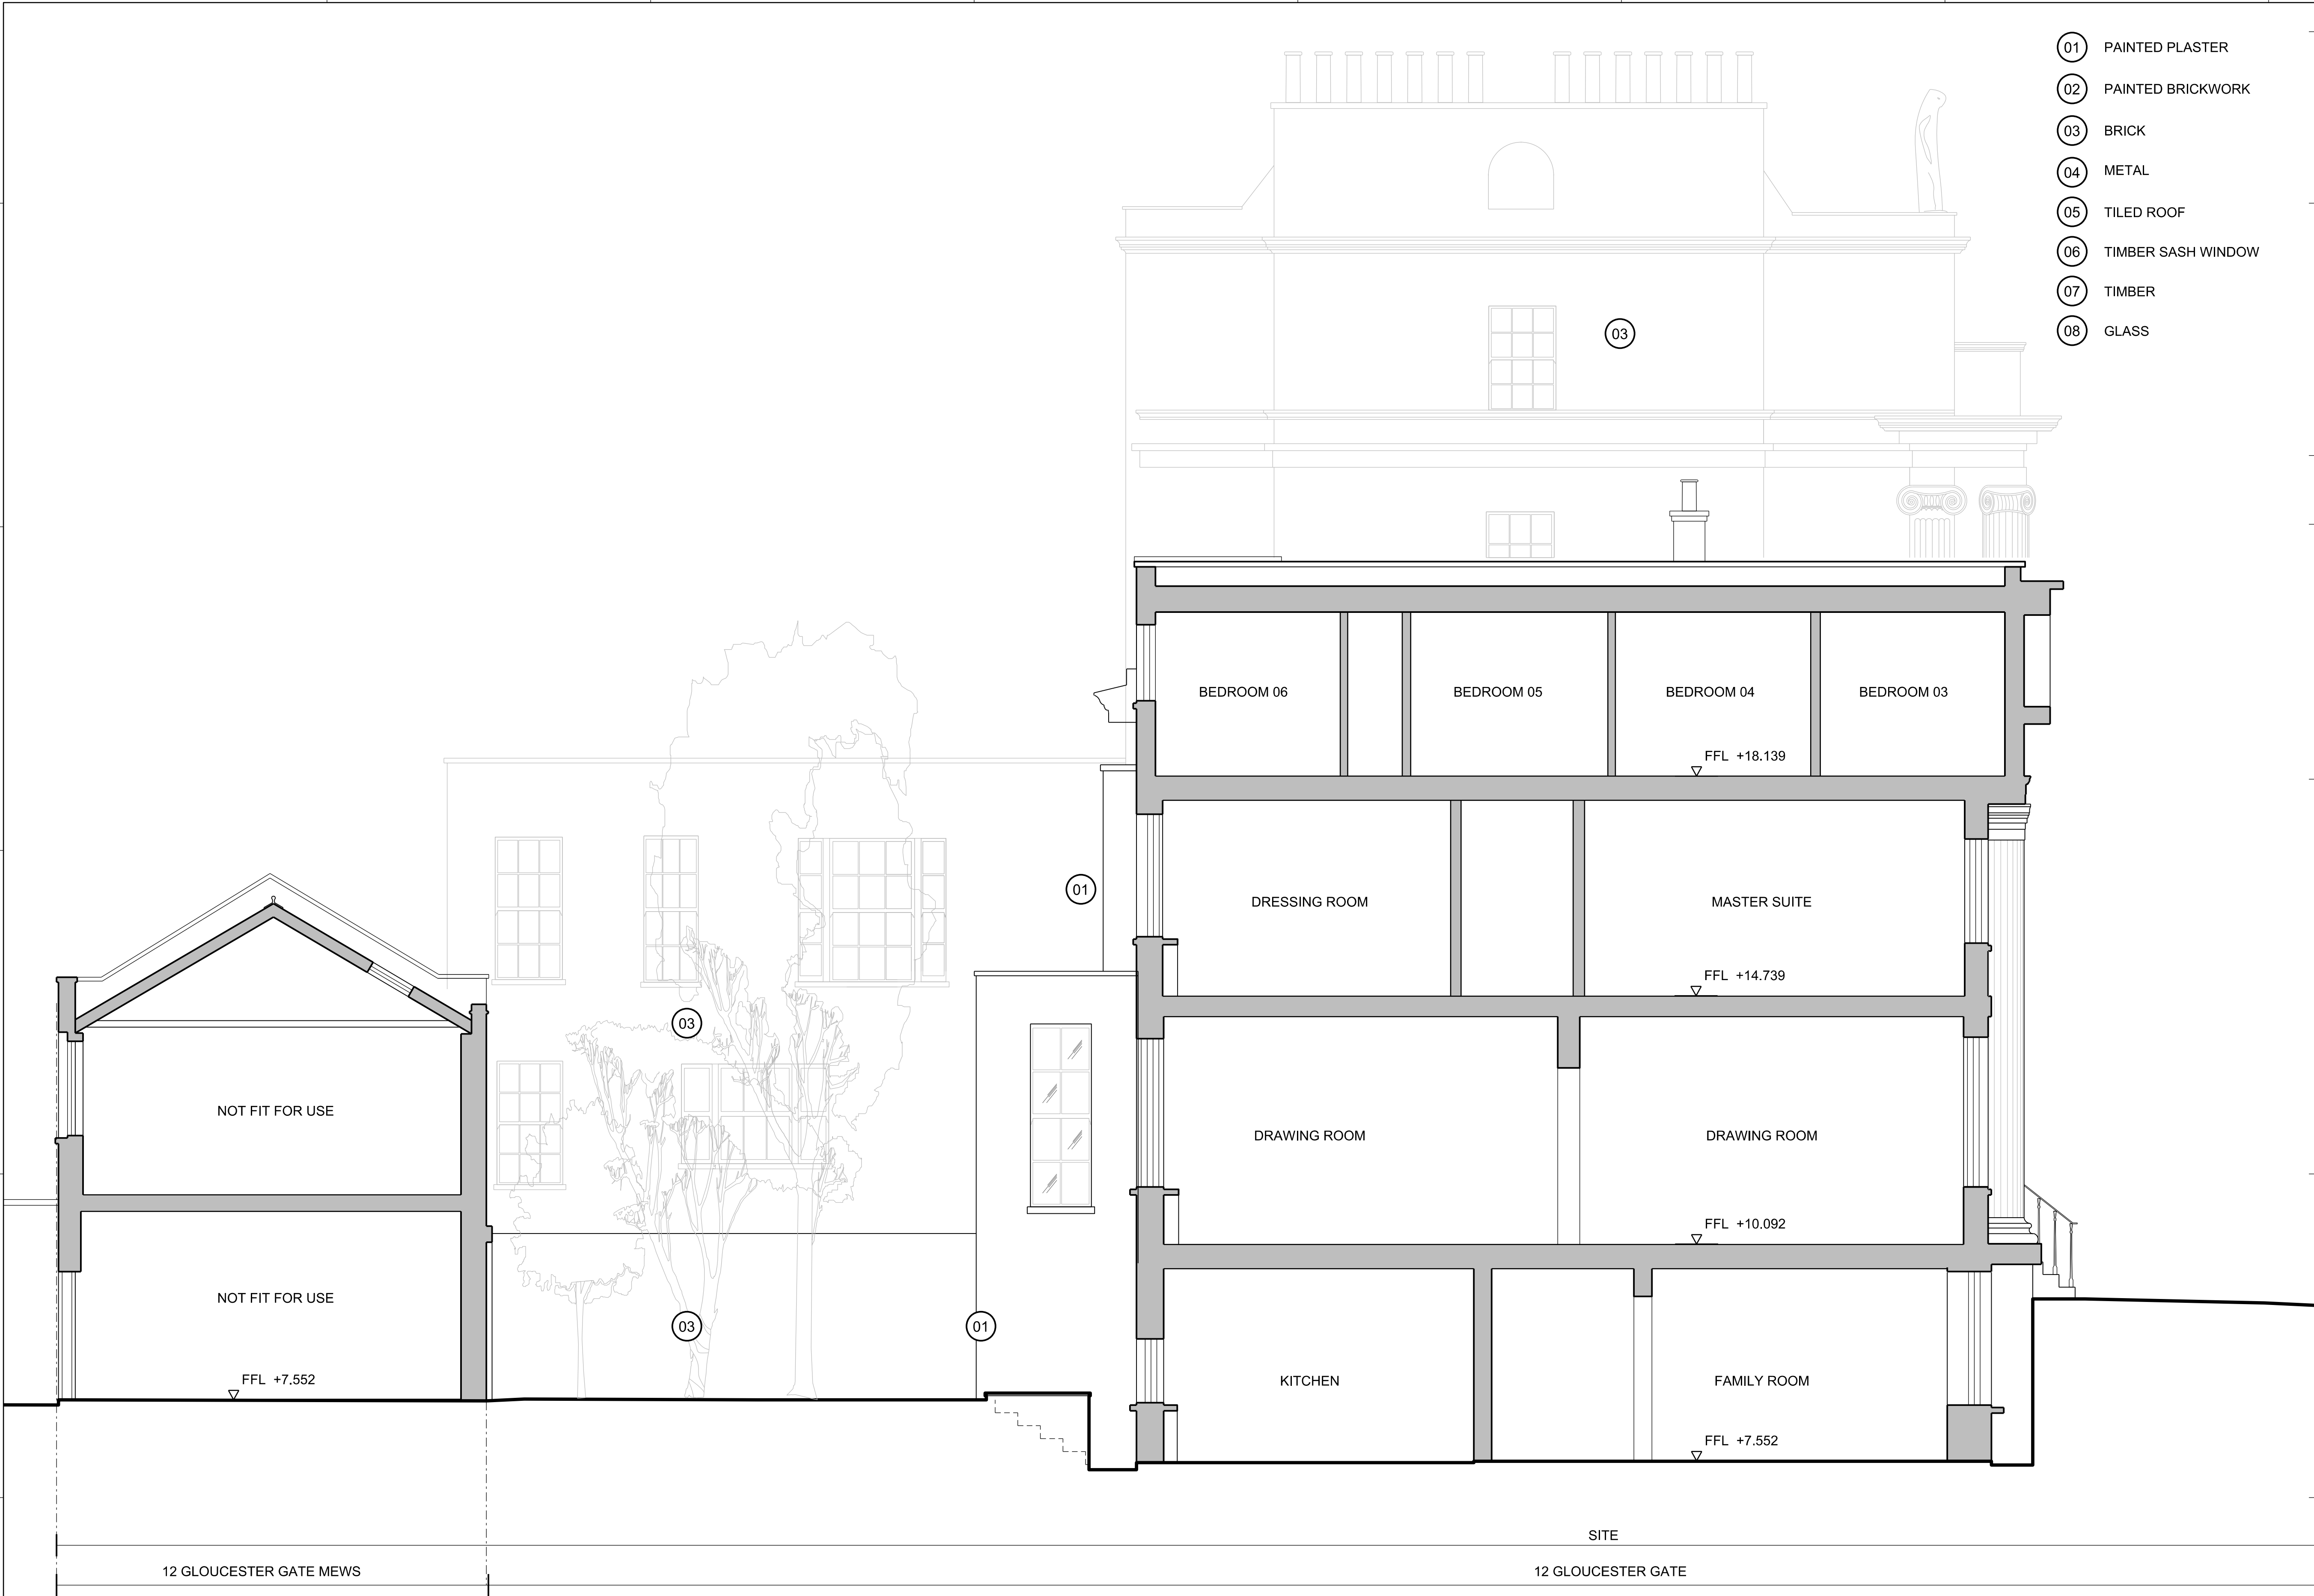

- 01 PAINTED PLASTER
- 02 PAINTED BRICKWORK
- 03 BRICK
- 04 METAL
- 05 TILED ROOF
- 06 TIMBER SASH WINDOW
- 07 TIMBER
- 08 GLASS

- General Notes
1. Dimensions are in millimetres unless stated otherwise.
 2. Levels are in metres AOD unless stated otherwise.
 3. Dimensions govern. Do not scale off drawing.
 4. All dimensions to be verified on site before proceeding.
 5. All discrepancies to be notified in writing to Make Limited.

© Make Limited 2015

PLANNING
APPLICATION A

00	29.10.15	Planning Application	KG
Rev	Date	Reason For Issue	Chk

DRAWING STATUS


make

32 Cleveland Street,
London, W1T 4JY

tel +44 (0) 20 7636 5151

info@makearchitects.com
www.makearchitects.com

Client
Mr M Namaki
56 Cumberland Terrace
London
NW1 4HJ

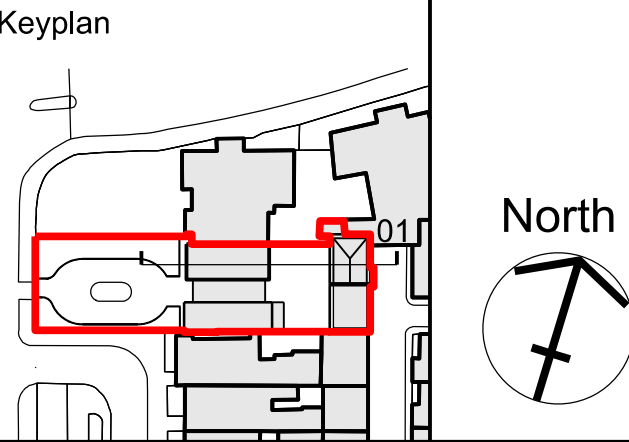

Project
Gloucester Lodge
Regents Park


Drawing Title
Existing
Section B

Scale	Paper Size	Date
1:50/ 100	@A1/ A3	10.07.15

Project No.	Draw No.	Rev No.
1202	PA1201	00

01 Existing section B

1:50

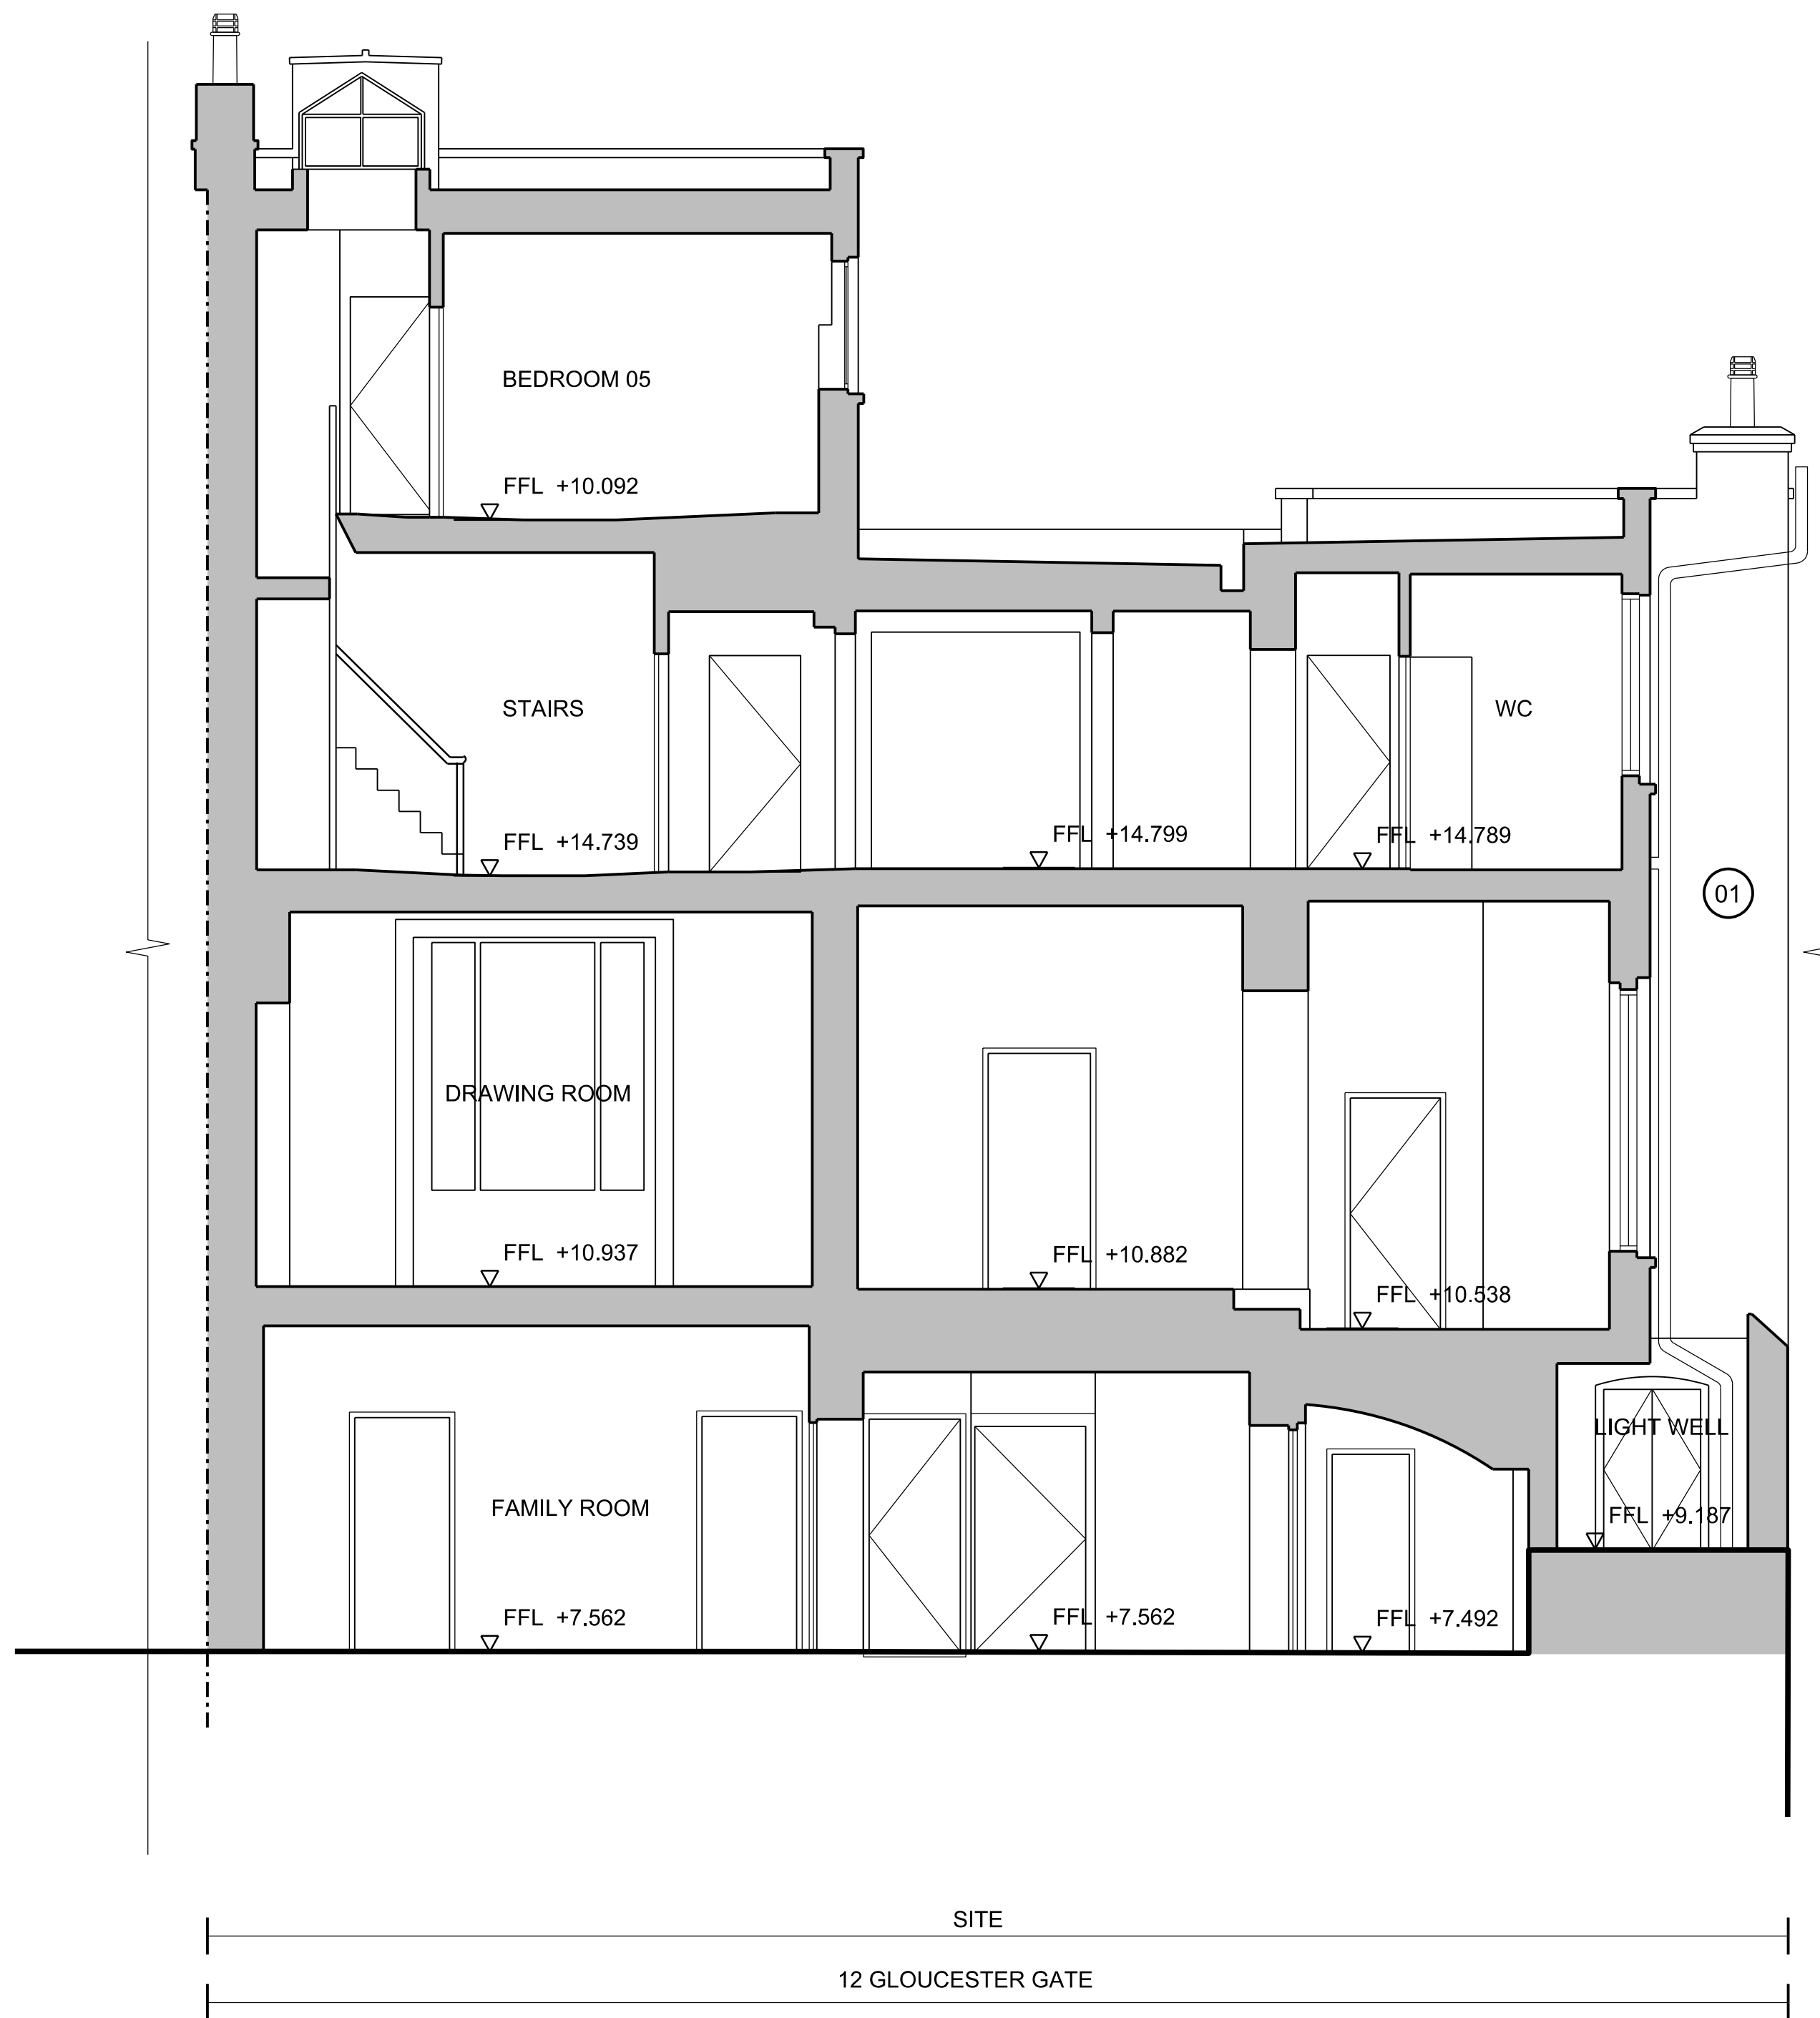

- 01 PAINTED PLASTER
- 02 PAINTED BRICKWORK
- 03 BRICK
- 04 METAL
- 05 TILED ROOF
- 06 TIMBER SASH WINDOW
- 07 TIMBER
- 08 GLASS

- General Notes
1. Dimensions are in millimetres unless stated otherwise.
 2. Levels are in metres AOD unless stated otherwise.
 3. Dimensions govern. Do not scale off drawing.
 4. All dimensions to be verified on site before proceeding.
 5. All discrepancies to be notified in writing to Make Limited.

© Make Limited 2015

PLANNING APPLICATION A

00	29.10.15	Planning Application	KG
Rev	Date	Reason For Issue	Chk

DRAWING STATUS


make

32 Cleveland Street,
London, W1T 4JY

tel +44 (0) 20 7636 5151

info@makearchitects.com
www.makearchitects.com

Client
Mr M Namaki
56 Cumberland Terrace
London
NW1 4HJ

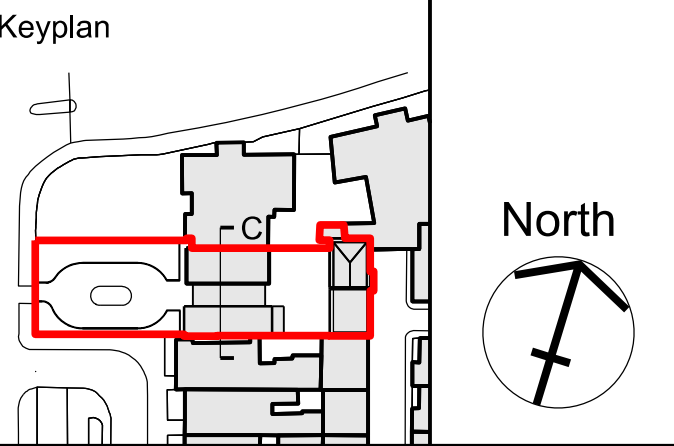

Project
Gloucester Lodge
Regents Park

Drawing Title
Existing
Section C

Scale	Paper Size	Date
1:50/ 100	@A1/ A3	10.07.15

Project No.	Draw No.	Rev No.
1202	PA1203	00

01 Existing section C
1:50



01 Existing section F

1:50

General Notes

1. Dimensions are in millimetres unless stated otherwise.
2. Levels are in metres AOD unless stated otherwise.
3. Dimensions govern. Do not scale off drawing.
4. All dimensions to be verified on site before proceeding.
5. All discrepancies to be notified in writing to Make Limited.

© Make Limited 2015

PLANNING
APPLICATION A

00	29.10.15	Planning Application	KG
Rev	Date	Reason For Issue	Chk

DRAWING STATUS


make

32 Cleveland Street,
London, W1T 4JY

tel +44 (0) 20 7636 5151

info@makearchitects.com
www.makearchitects.com

Client
Mr M Namaki
56 Cumberland Terrace
London
NW1 4HJ

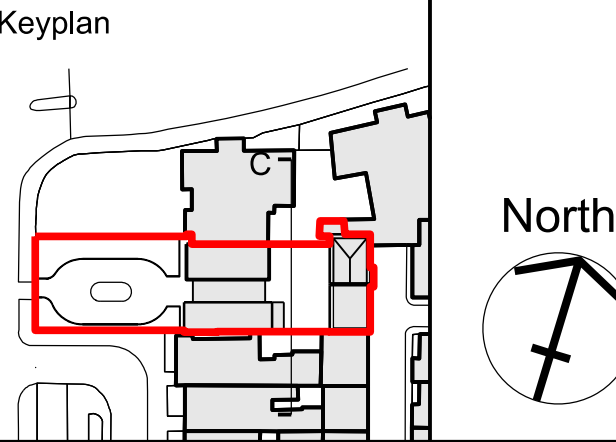

Project
Gloucester Lodge
Regents Park

Drawing Title
Existing
Section F

Scale	Paper Size	Date
1:50/ 100	@A1/ A3	10.07.15

Project No.	Draw No.	Rev No.
1202	PA1202	00

General Notes

1. Dimensions are in millimetres unless stated otherwise.
2. Levels are in metres AOD unless stated otherwise.
3. Dimensions govern. Do not scale off drawing.
4. All dimensions to be verified on site before proceeding.
5. All discrepancies to be notified in writing to Make Limited.

© Make Limited 2015

PLANNING
APPLICATION A

00	29.10.15	Planning Application	KG
Rev	Date	Reason For Issue	Chk

DRAWING STATUS

make


32 Cleveland Street,
London, W1T 4JY

tel +44 (0) 20 7636 5151


info@makearchitects.com
www.makearchitects.com

Client
Mr M Namaki
56 Cumberland Terrace
London
NW1 4HJ

Keyplan

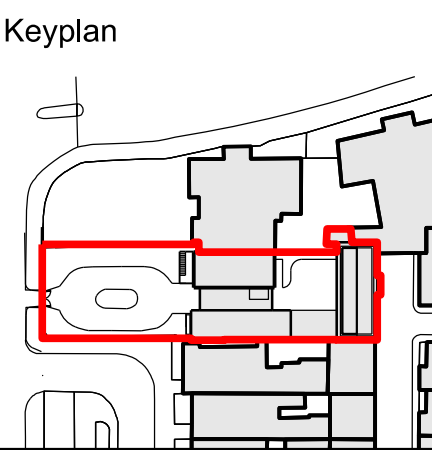


North

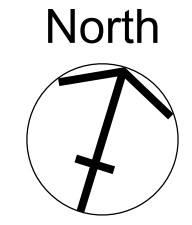


Project
Gloucester Lodge
Regents Park

Drawing Title
Demolition
Lower Ground Floor Plan

Scale	Paper Size	Date
1:50	@A1/ A3	10.07.15
Project No.	Draw No.	Rev No.
1202	PA1499	00

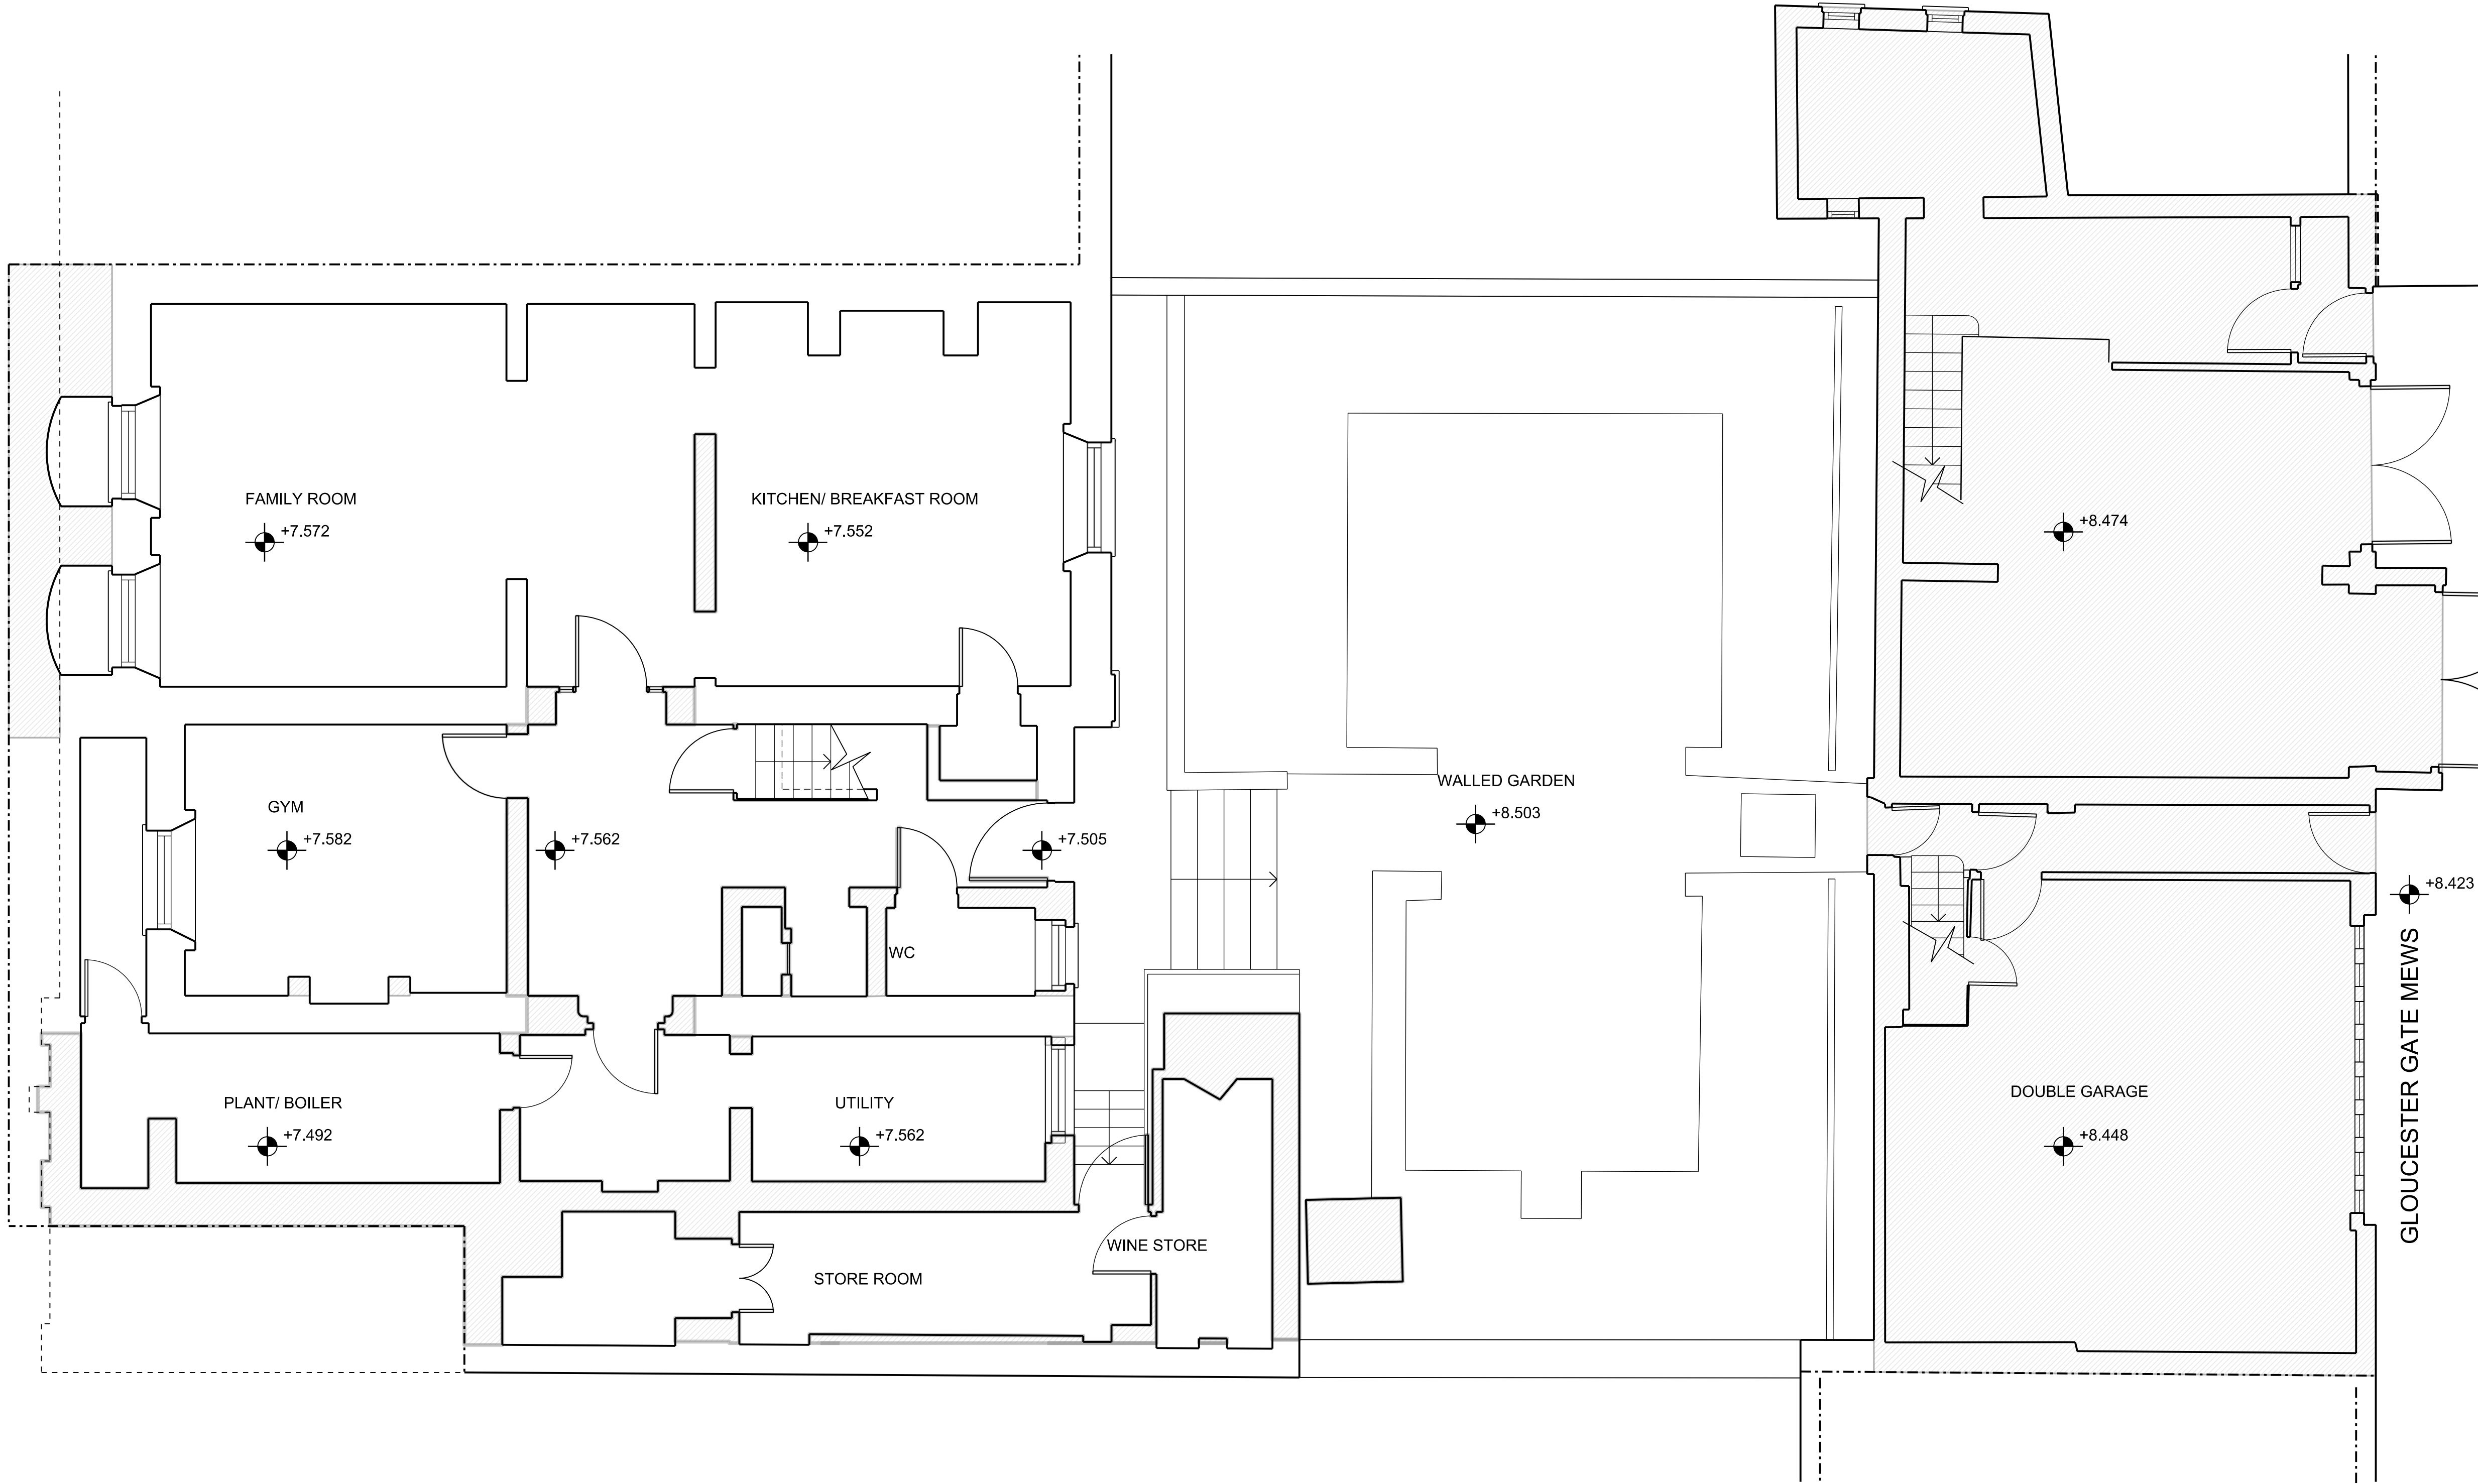

Area to be demolished

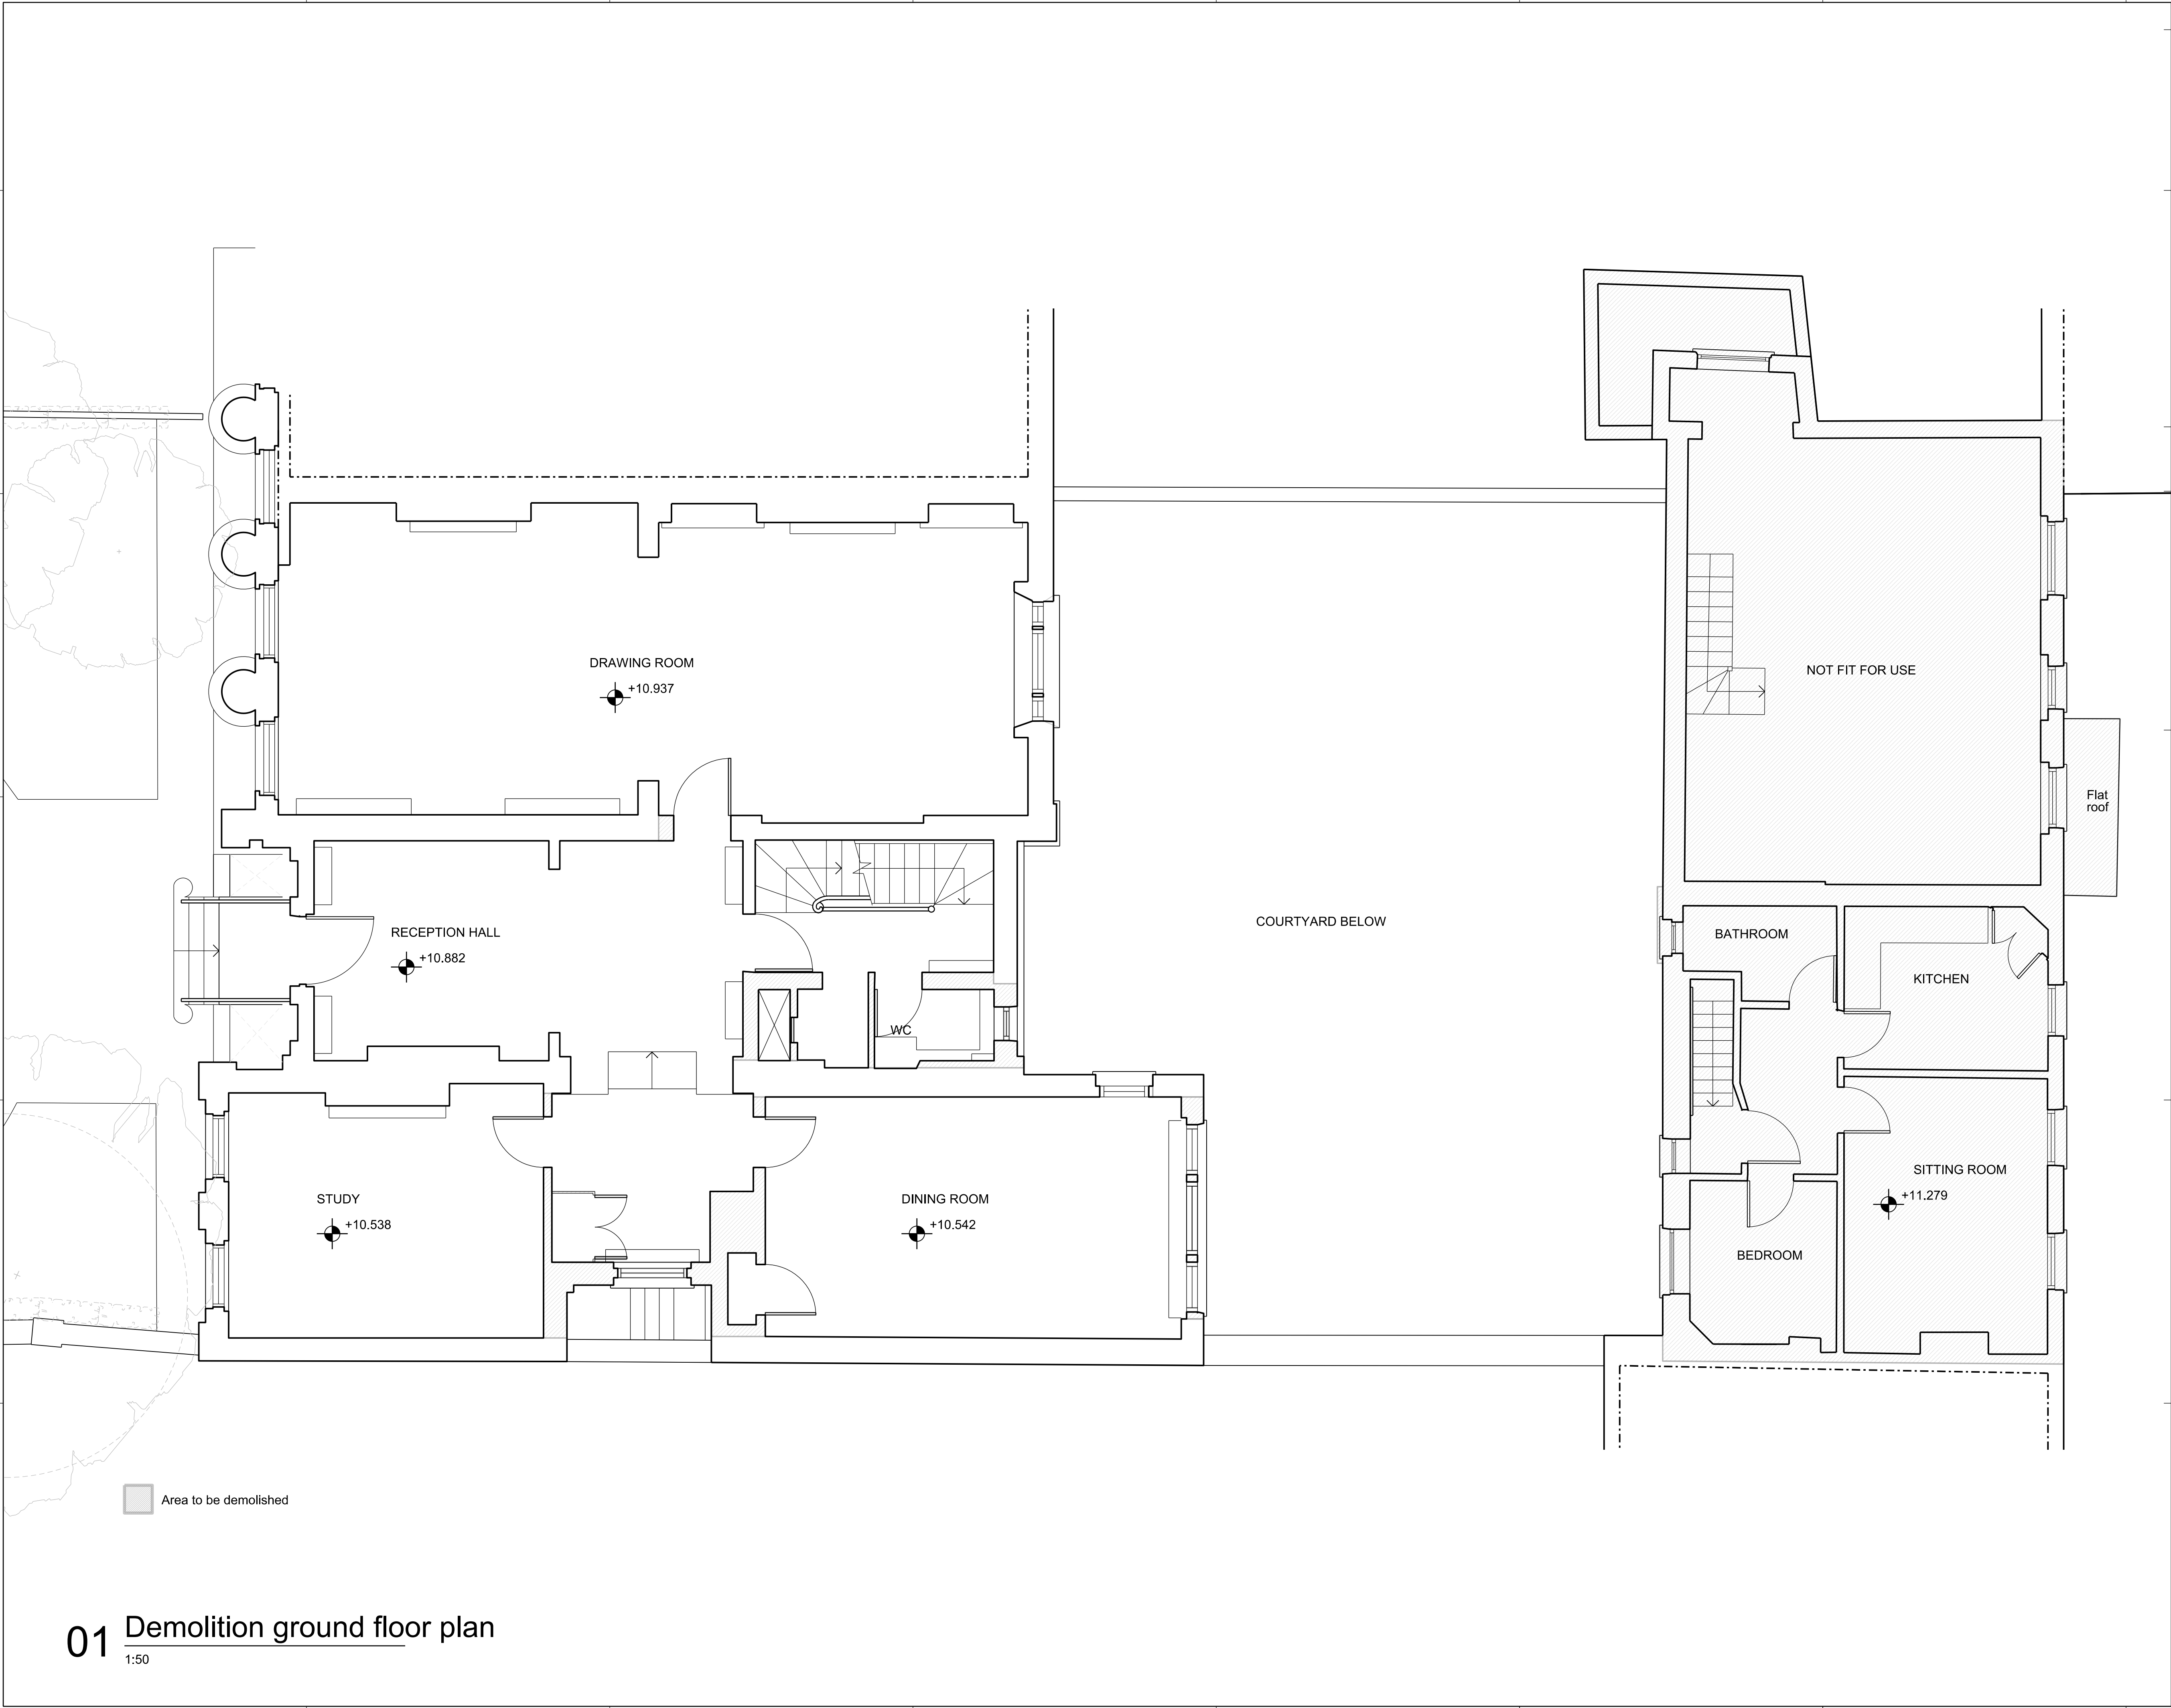

General Notes

1. Dimensions are in millimetres unless stated otherwise.
2. Levels are in metres AOD unless stated otherwise.
3. Dimensions govern. Do not scale off drawing.
4. All dimensions to be verified on site before proceeding.
5. All discrepancies to be notified in writing to Make Limited.

© Make Limited 2015

PLANNING

APPLICATION A

00	29.10.15	Planning Application	KG
Rev	Date	Reason For Issue	Chk

DRAWING STATUS


make

32 Cleveland Street,
London, W1T 4JY

tel +44 (0) 20 7636 5151

info@makearchitects.com
www.makearchitects.com


Client
Mr M Namaki
56 Cumberland Terrace
London
NW1 4HJ

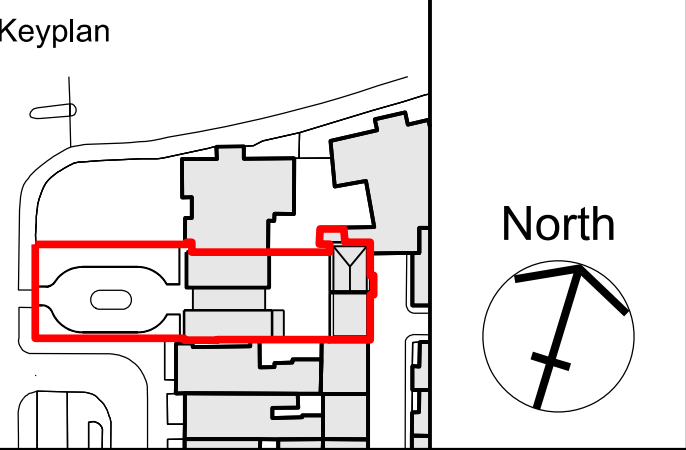

Project
Gloucester Lodge
Regents Park

Drawing Title
Demolition
Ground Floor Plan

Scale	Paper Size	Date
1:50	@A1/ A3	10.07.15
Project No.	Draw No.	Rev No.
1202	PA1500	00

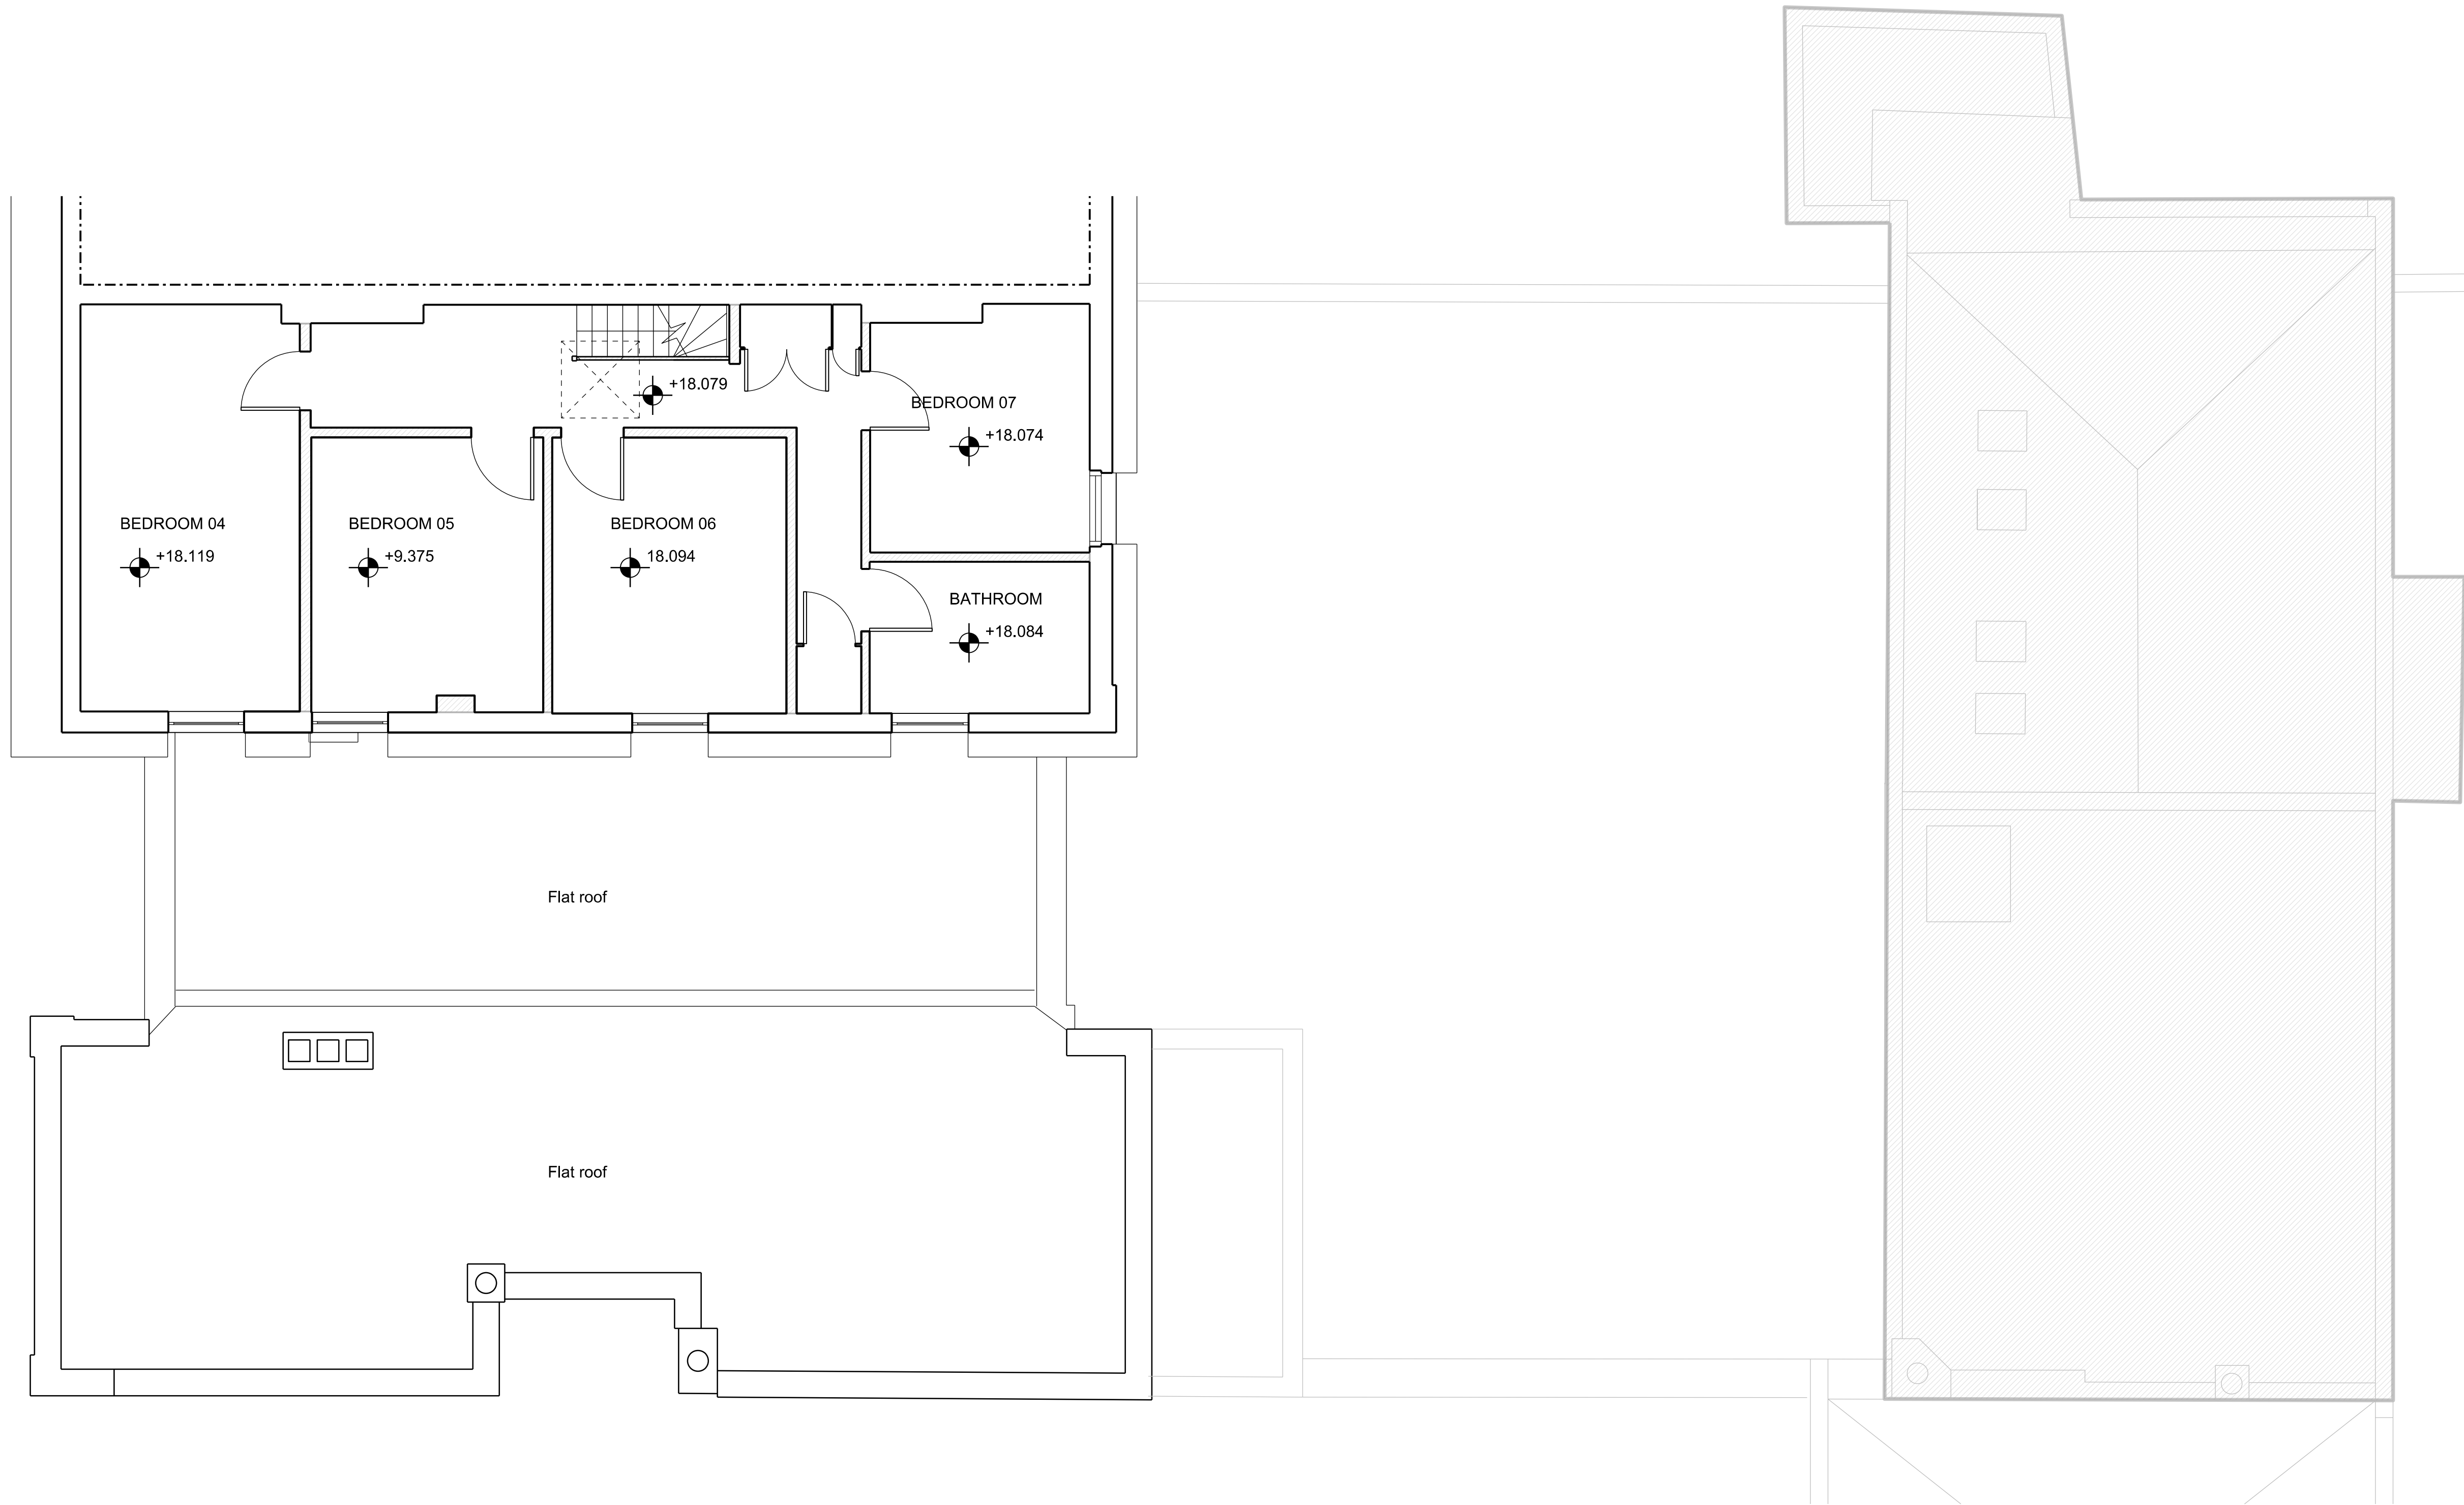

- General Notes
1. Dimensions are in millimetres unless stated otherwise.
 2. Levels are in metres AOD unless stated otherwise.
 3. Dimensions govern. Do not scale off drawing.
 4. All dimensions to be verified on site before proceeding.
 5. All discrepancies to be notified in writing to Make Limited.

© Make Limited 2015

PLANNING

APPLICATION A

00	29.10.15	Planning Application	KG
Rev	Date	Reason For Issue	Chk

DRAWING STATUS


make

32 Cleveland Street,
London, W1T 4JY

tel +44 (0) 20 7636 5151

info@makearchitects.com
www.makearchitects.com

Client
Mr M Namaki
56 Cumberland Terrace
London
NW1 4HJ

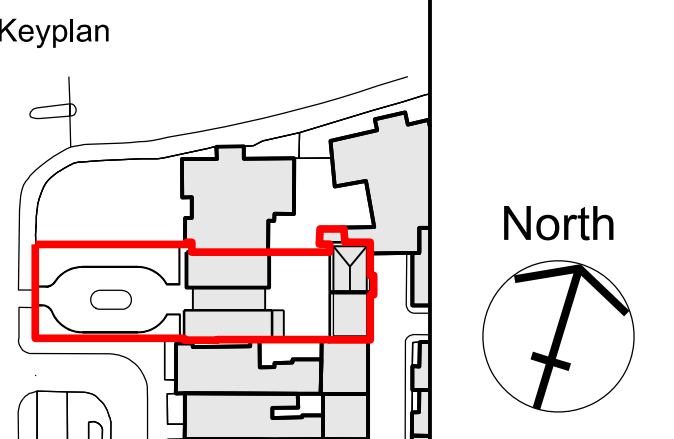


Project
Gloucester Lodge
Regents Park

Drawing Title
Demolition
Second Floor Plan

Scale	Paper Size	Date
1:50	@A1/ A3	10.07.15

Project No.	Draw No.	Rev No.
1202	PA1502	00

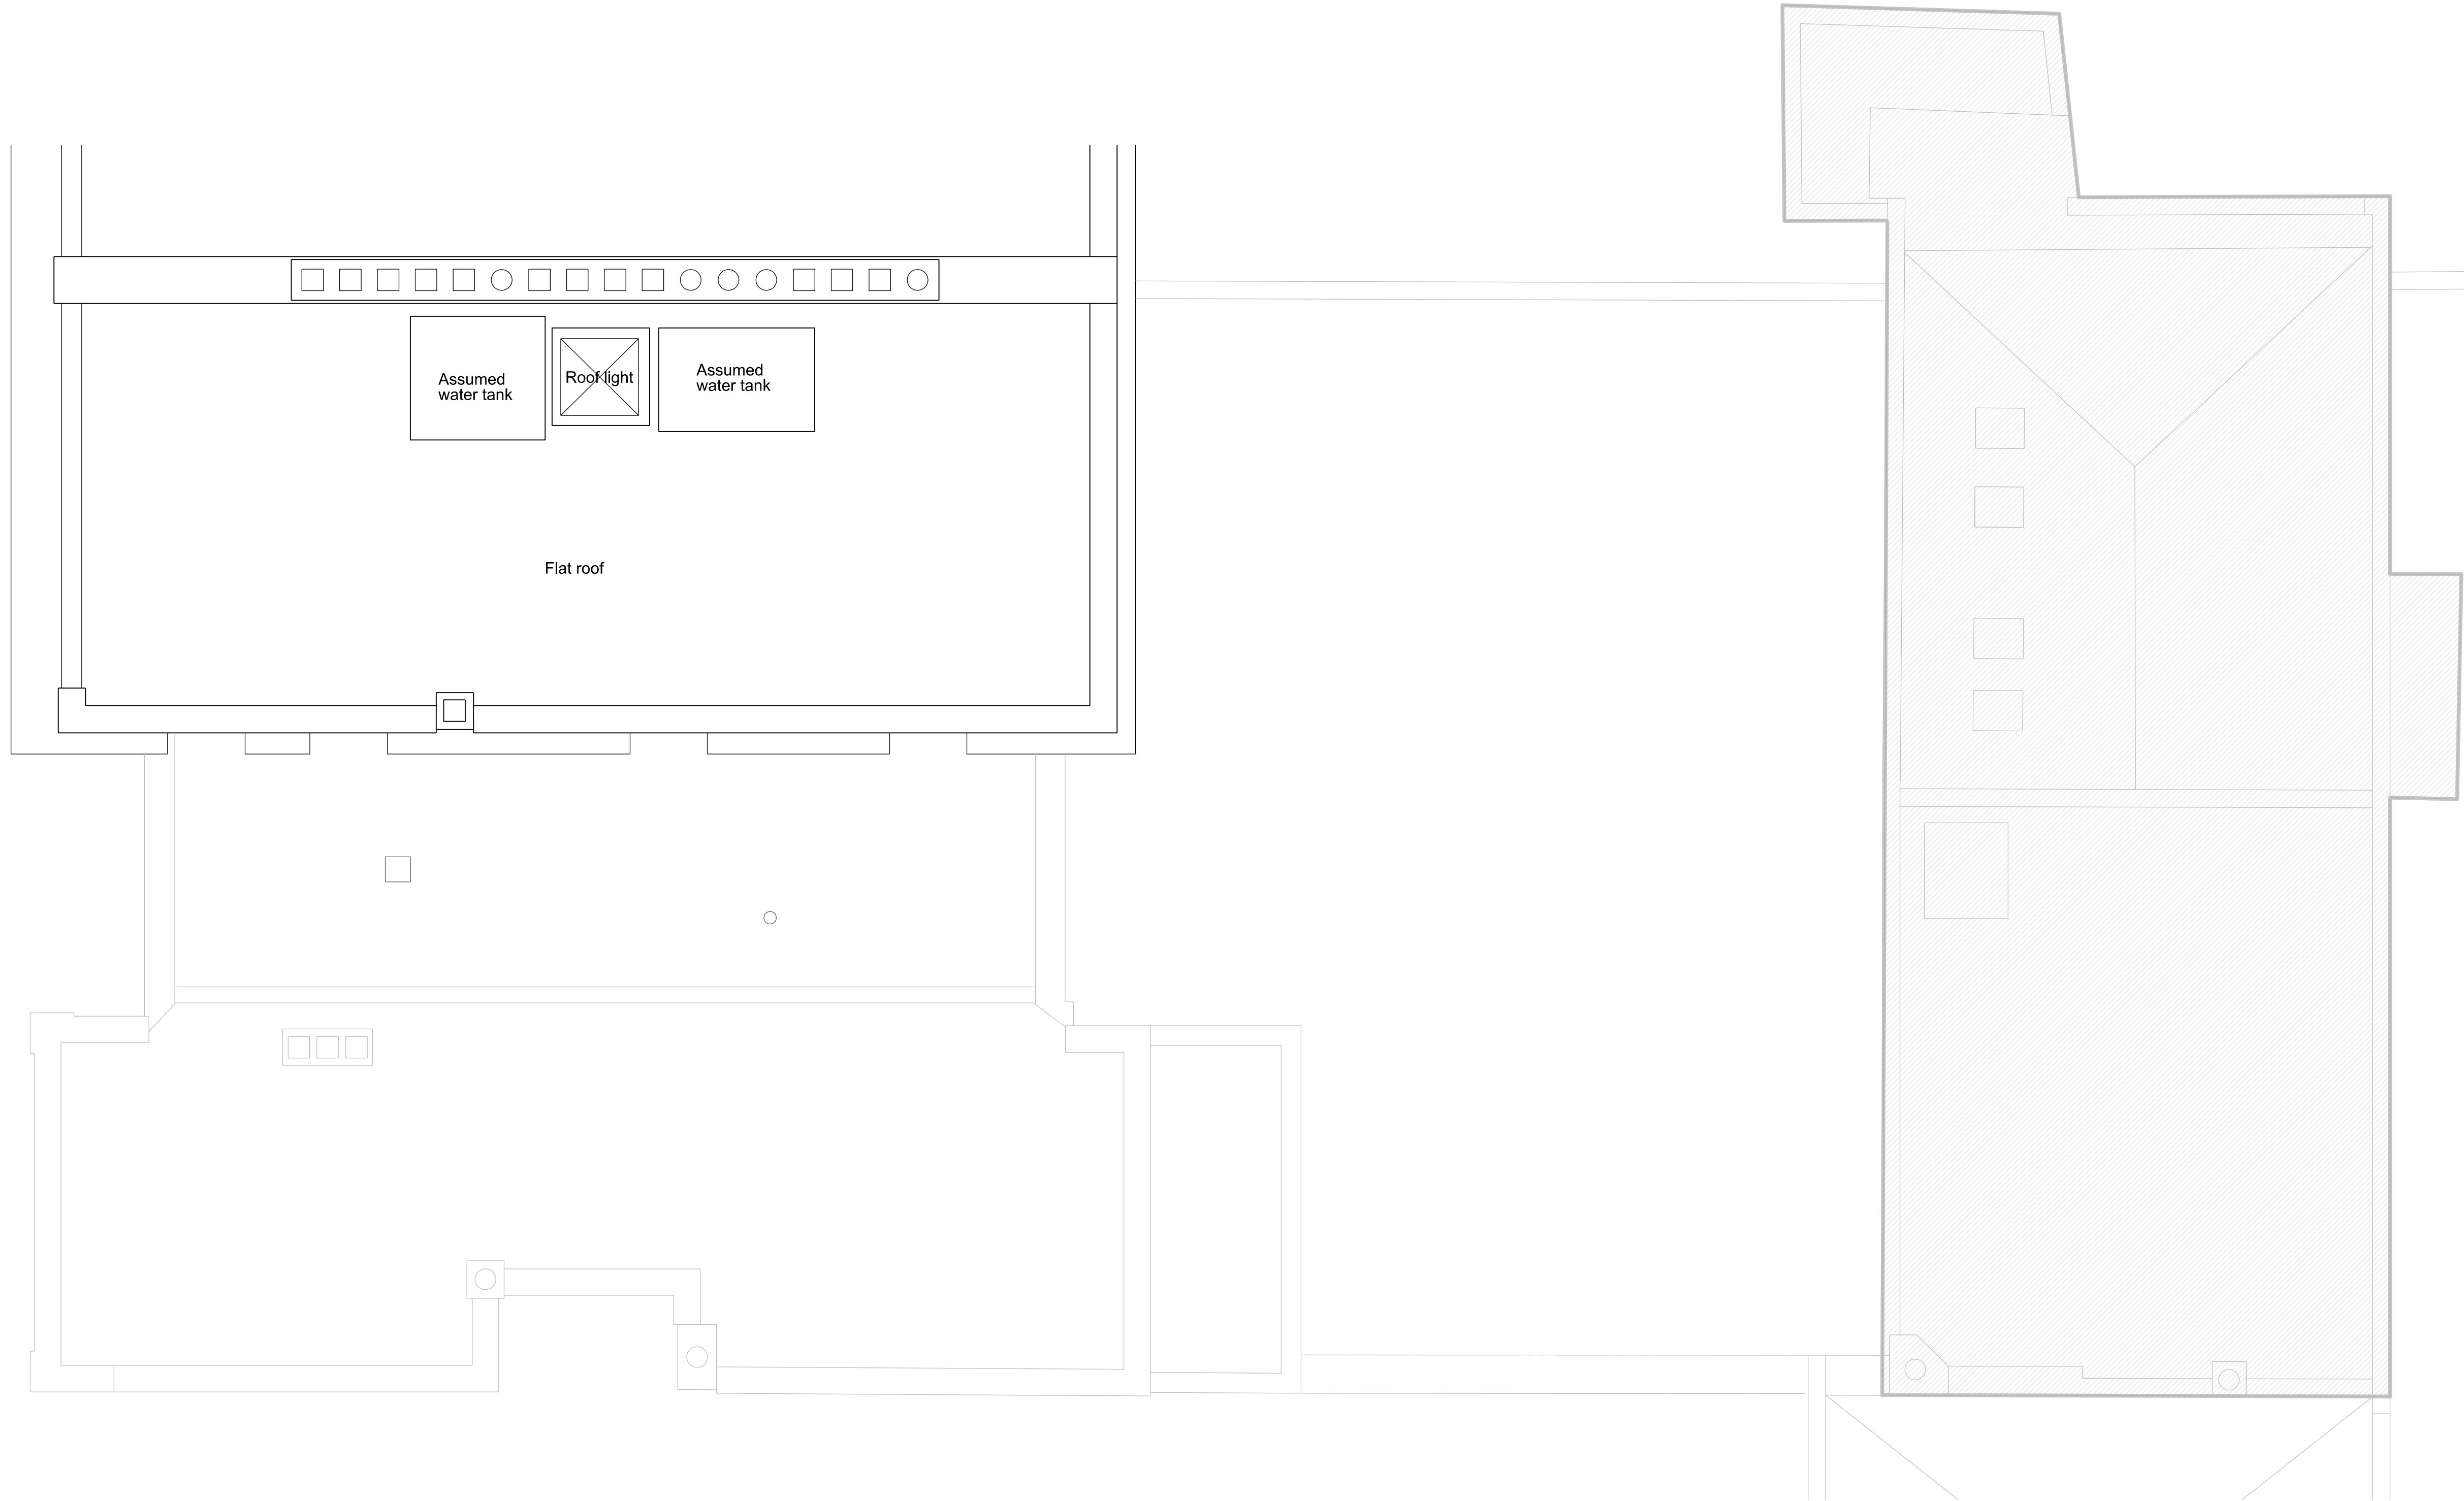

- General Notes
1. Dimensions are in millimetres unless stated otherwise.
 2. Levels are in metres AOD unless stated otherwise.
 3. Dimensions govern. Do not scale off drawing.
 4. All dimensions to be verified on site before proceeding.
 5. All discrepancies to be notified in writing to Make Limited.
- © Make Limited 2015

PLANNING

APPLICATION A

00	29.10.15	Planning Application	KG
Rev	Date	Reason For Issue	Chk

DRAWING STATUS


make

32 Cleveland Street,
London, W1T 4JY

tel +44 (0) 20 7636 5151

info@makearchitects.com
www.makearchitects.com


Client
Mr M Namaki
56 Cumberland Terrace
London
NW1 4HJ

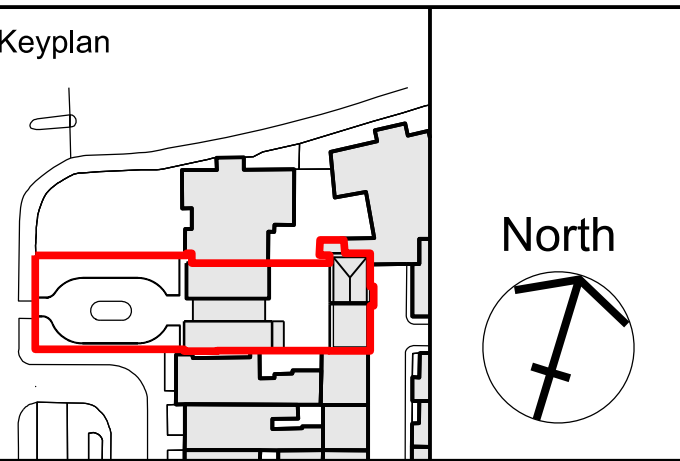

Project
Gloucester Lodge
Regents Park

Drawing Title
Demolition
Roof Plan

Scale	Paper Size	Date
1:50	@A1/ A3	10.07.15
Project No.	Draw No.	Rev No.
1202	PA1503	00

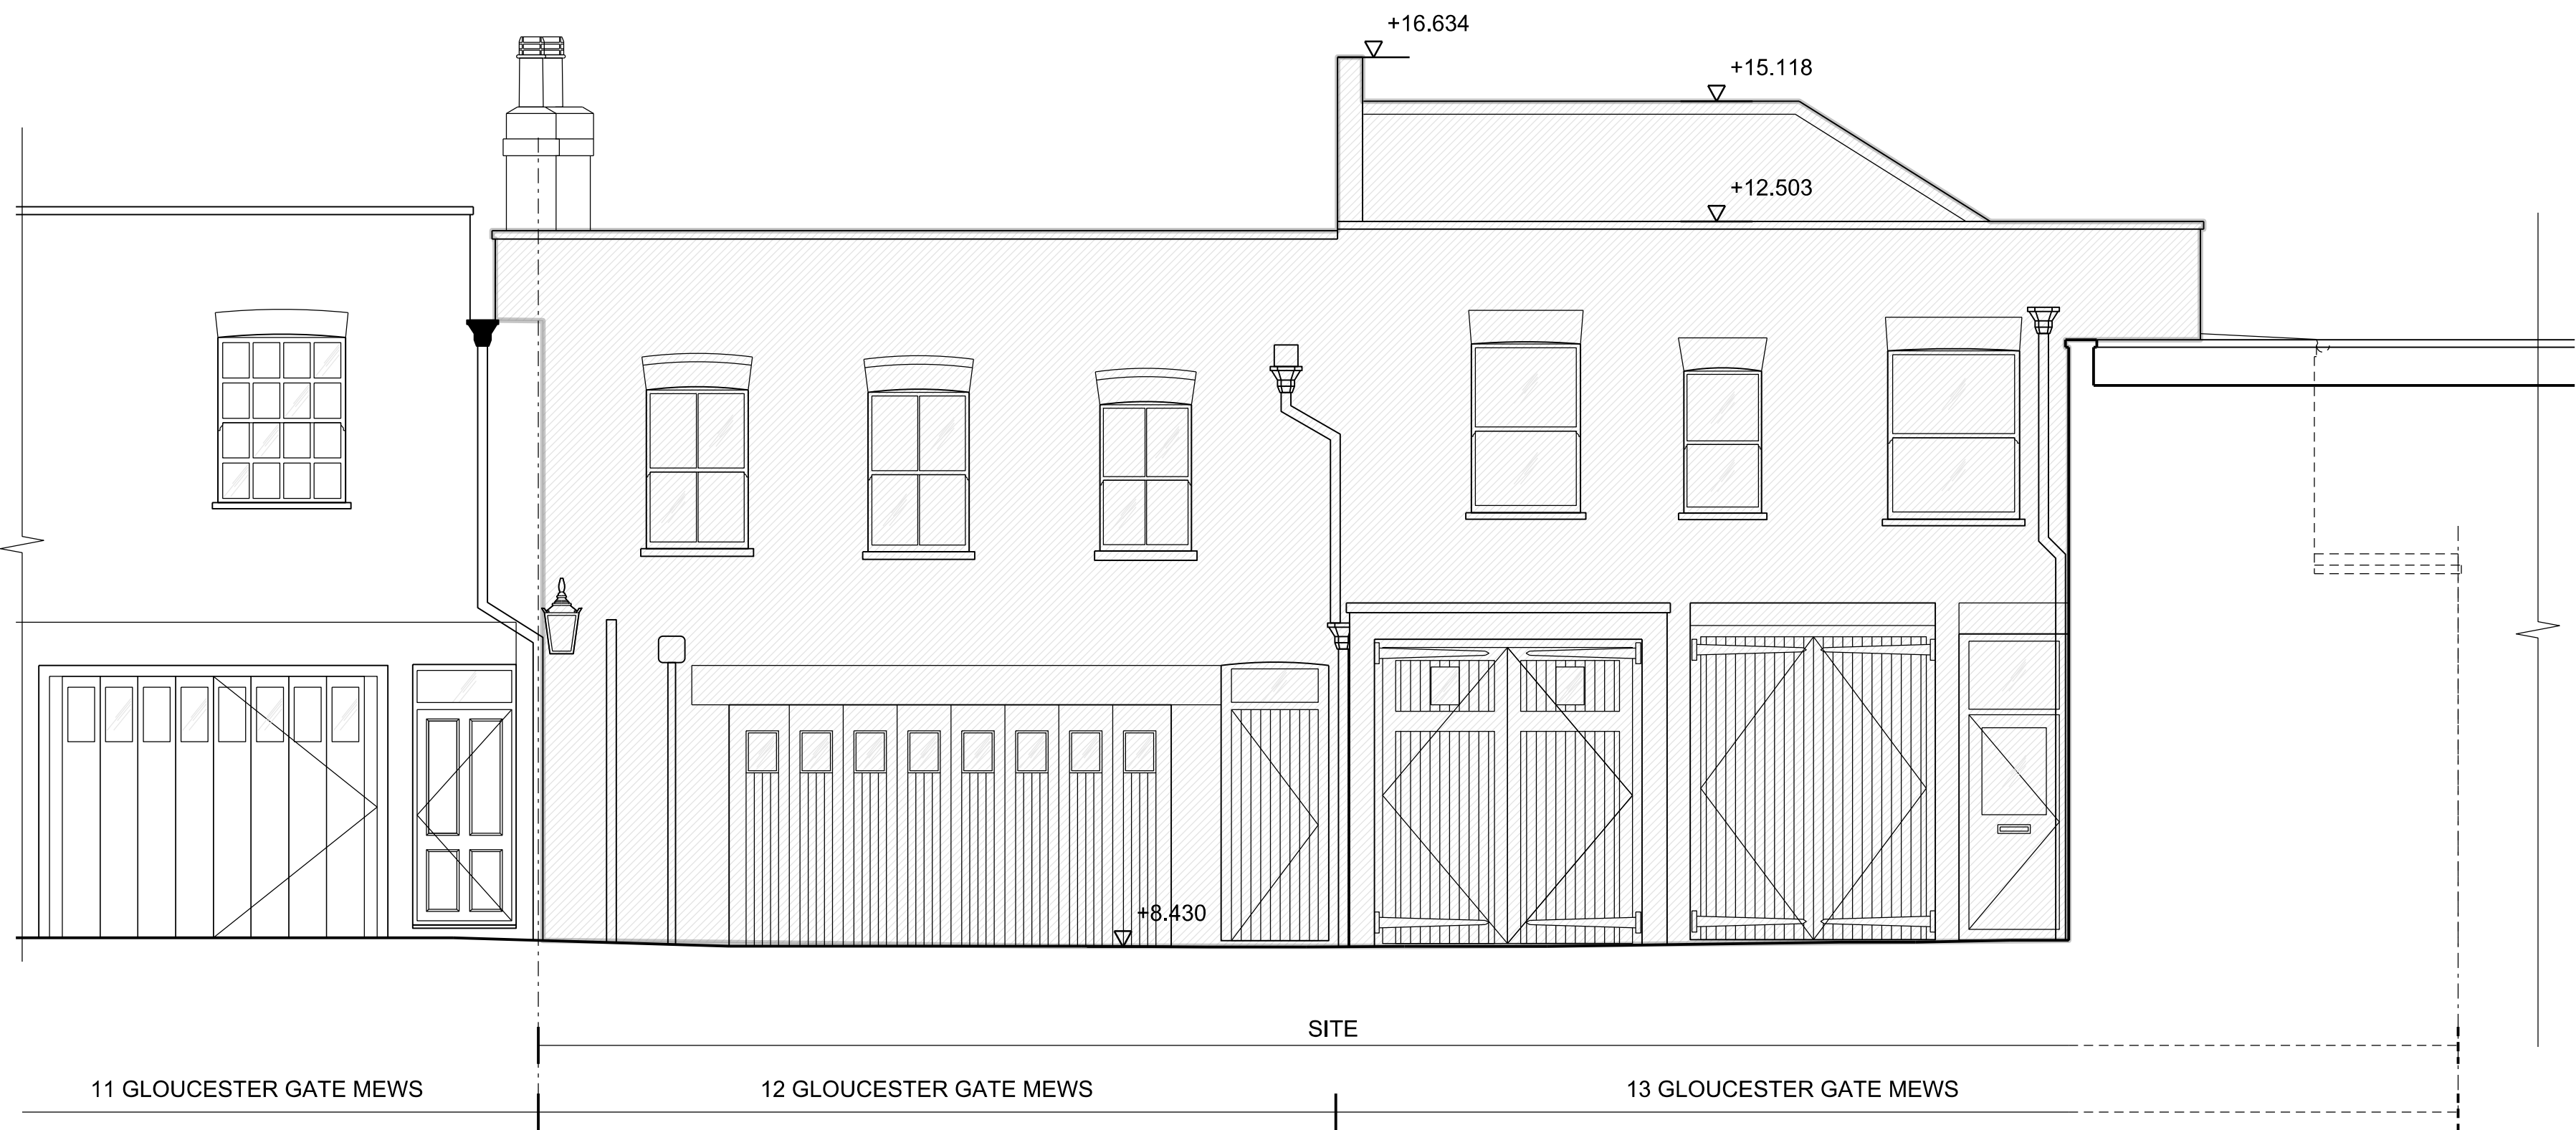

01 Demolition elevation 02

1:50

General Notes

1. Dimensions are in millimetres unless stated otherwise.
2. Levels are in metres AOD unless stated otherwise.
3. Dimensions govern. Do not scale off drawing.
4. All dimensions to be verified on site before proceeding.
5. All discrepancies to be notified in writing to Make Limited.

© Make Limited 2015

PLANNING

APPLICATION A

00	29.10.15	Planning Application	KG
Rev	Date	Reason For Issue	Chk

DRAWING STATUS


make

32 Cleveland Street,
London, W1T 4JY

tel +44 (0) 20 7636 5151

info@makearchitects.com
www.makearchitects.com

Client
Mr M Namaki
56 Cumberland Terrace
London
NW1 4HJ

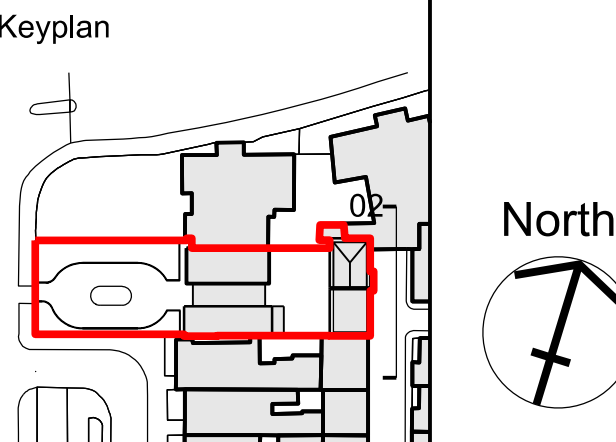


Project
Gloucester Lodge
Regents Park

Drawing Title
Demolition
Elevation 02

Scale	Paper Size	Date
1:50/ 100	@A1/ A3	10.07.15

Project No.	Draw No.	Rev No.
1202	PA1601	00

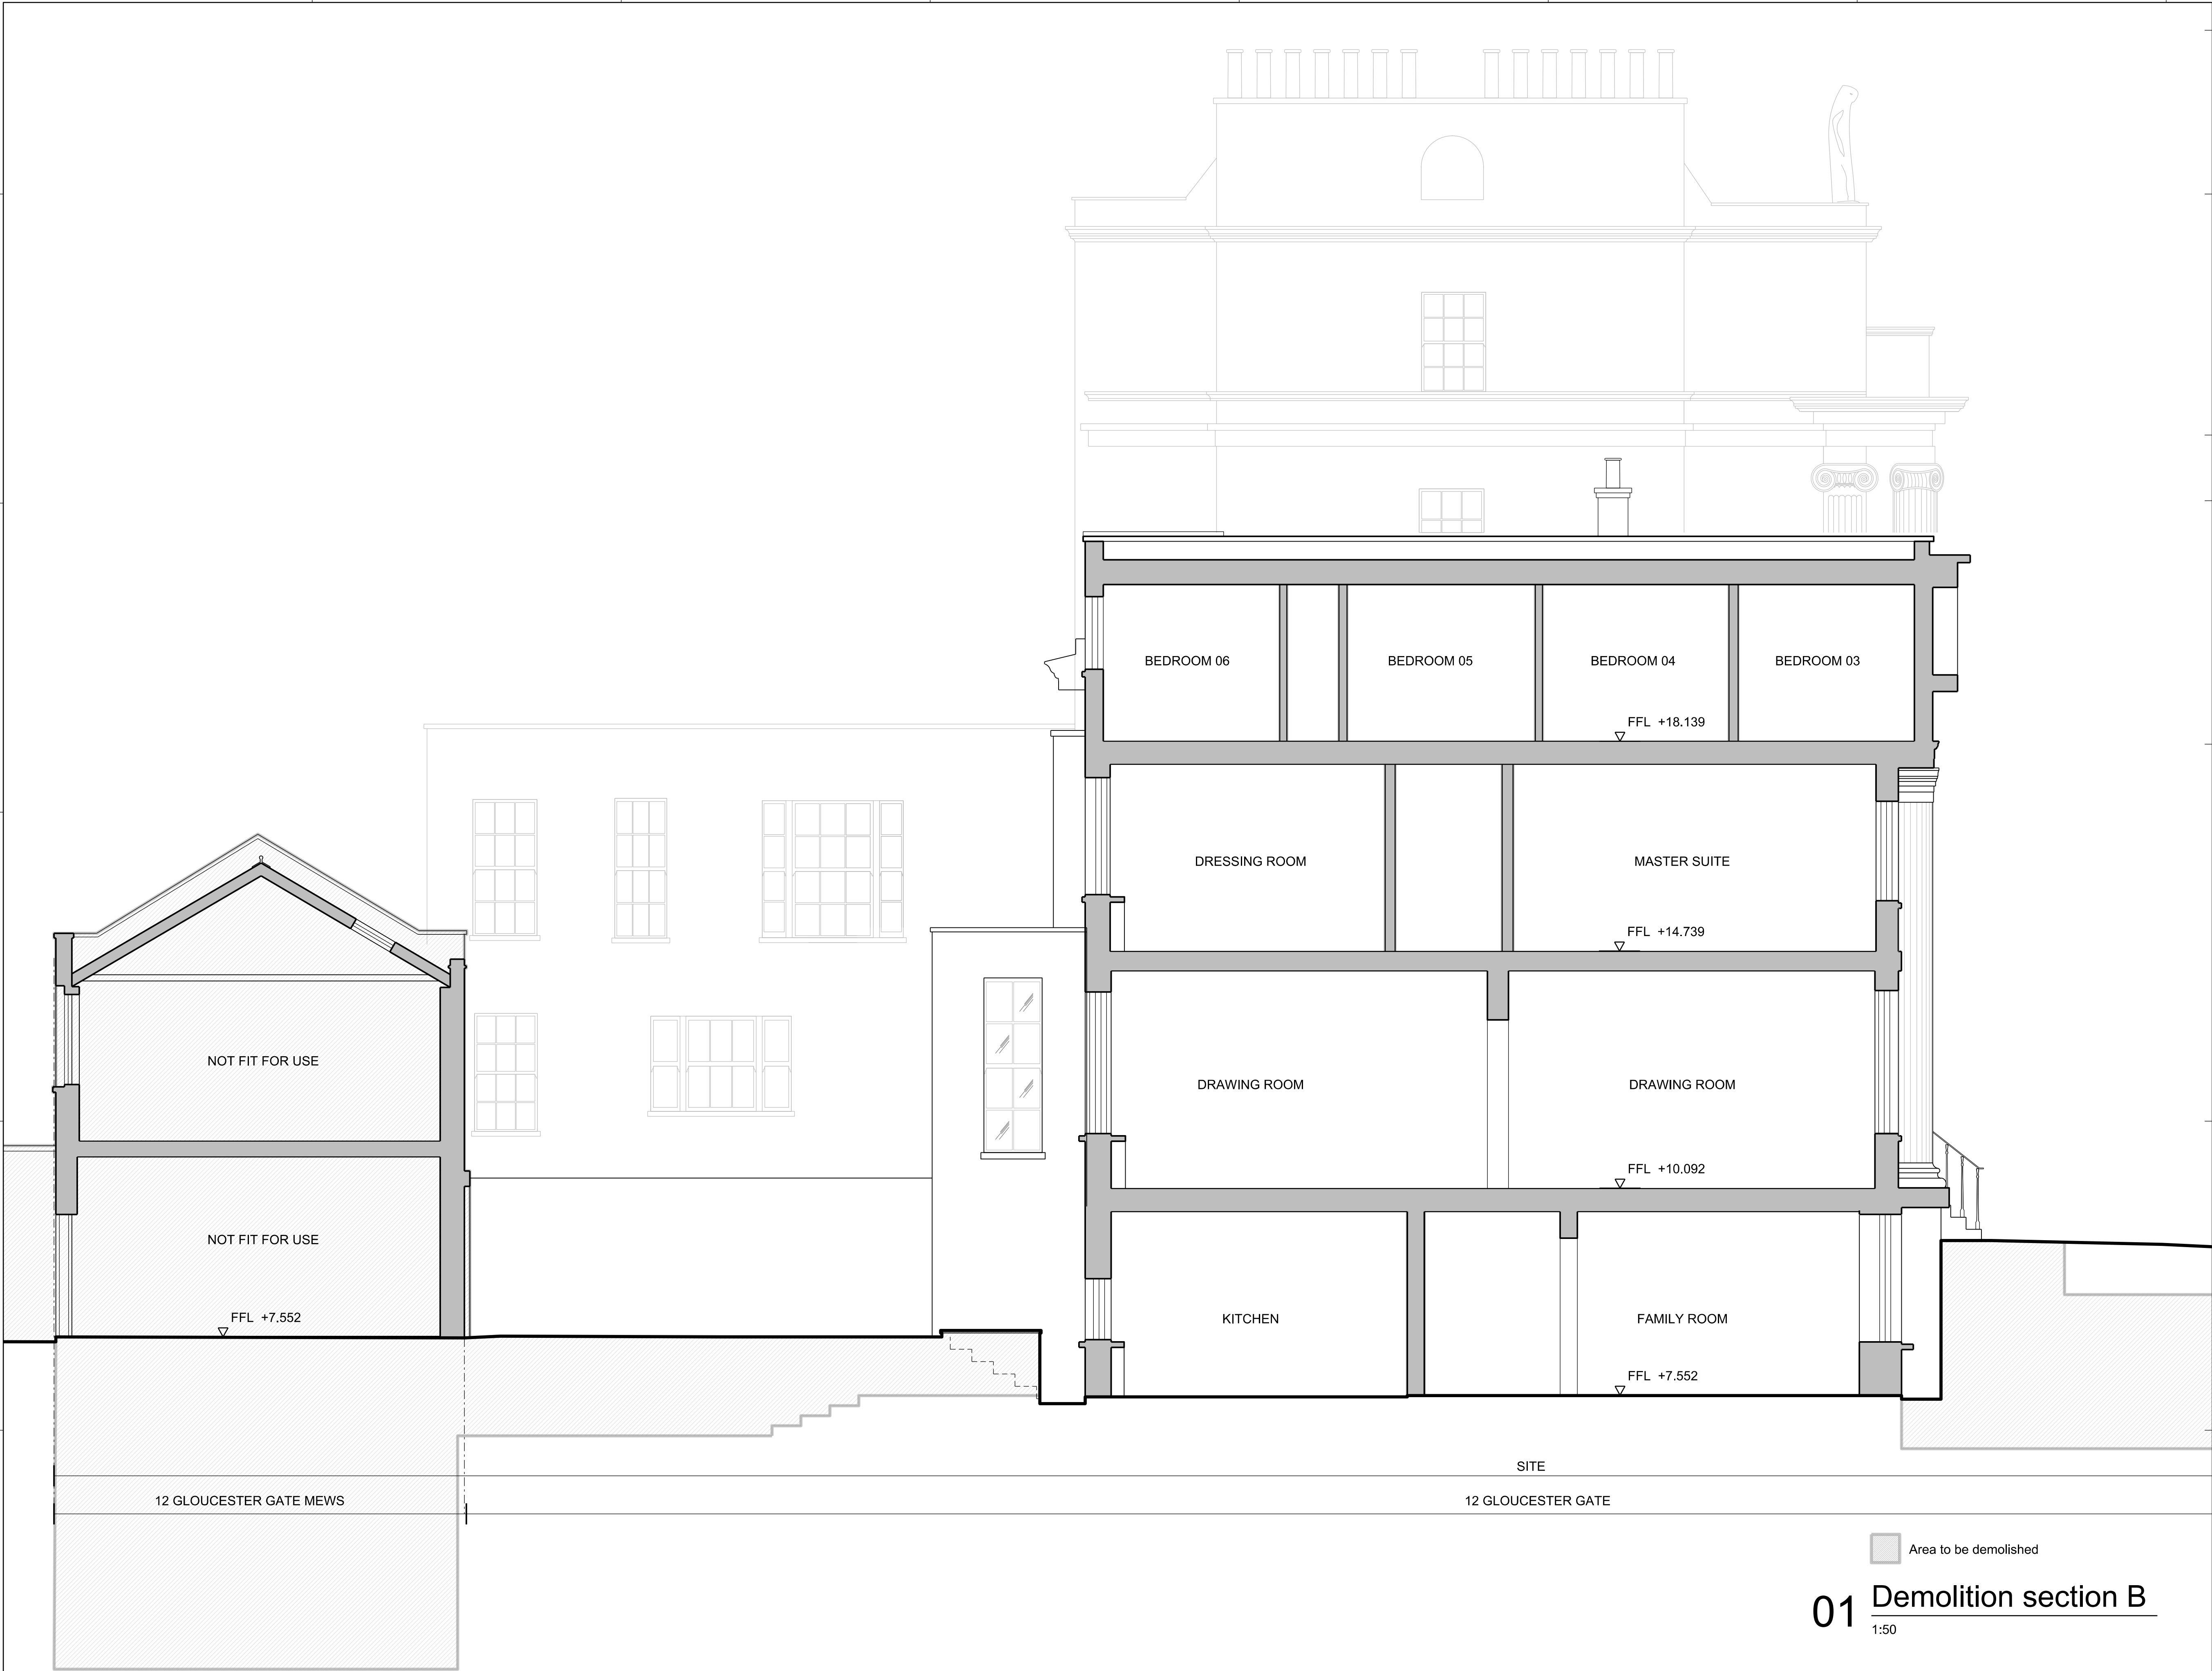

- General Notes
1. Dimensions are in millimetres unless stated otherwise.
 2. Levels are in metres AOD unless stated otherwise.
 3. Dimensions govern. Do not scale off drawing.
 4. All dimensions to be verified on site before proceeding.
 5. All discrepancies to be notified in writing to Make Limited.

© Make Limited 2015

PLANNING
APPLICATION A

00	29.10.15	Planning Application	KG
Rev	Date	Reason For Issue	Chk

DRAWING STATUS


make

32 Cleveland Street,
London, W1T 4JY

tel +44 (0) 20 7636 5151

info@makearchitects.com
www.makearchitects.com

Client
Mr M Namaki
56 Cumberland Terrace
London
NW1 4HJ

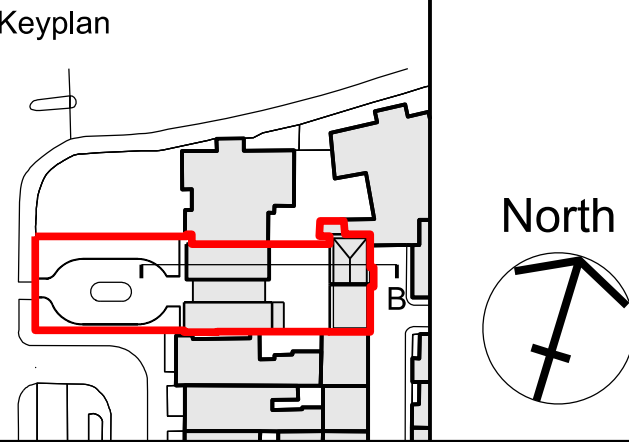


Project
Gloucester Lodge
Regents Park

Drawing Title
Demolition
Section B

Scale	Paper Size	Date
1:50/ 100	@A1/ A3	10.07.15

Project No.	Draw No.	Rev No.
1202	PA1701	00

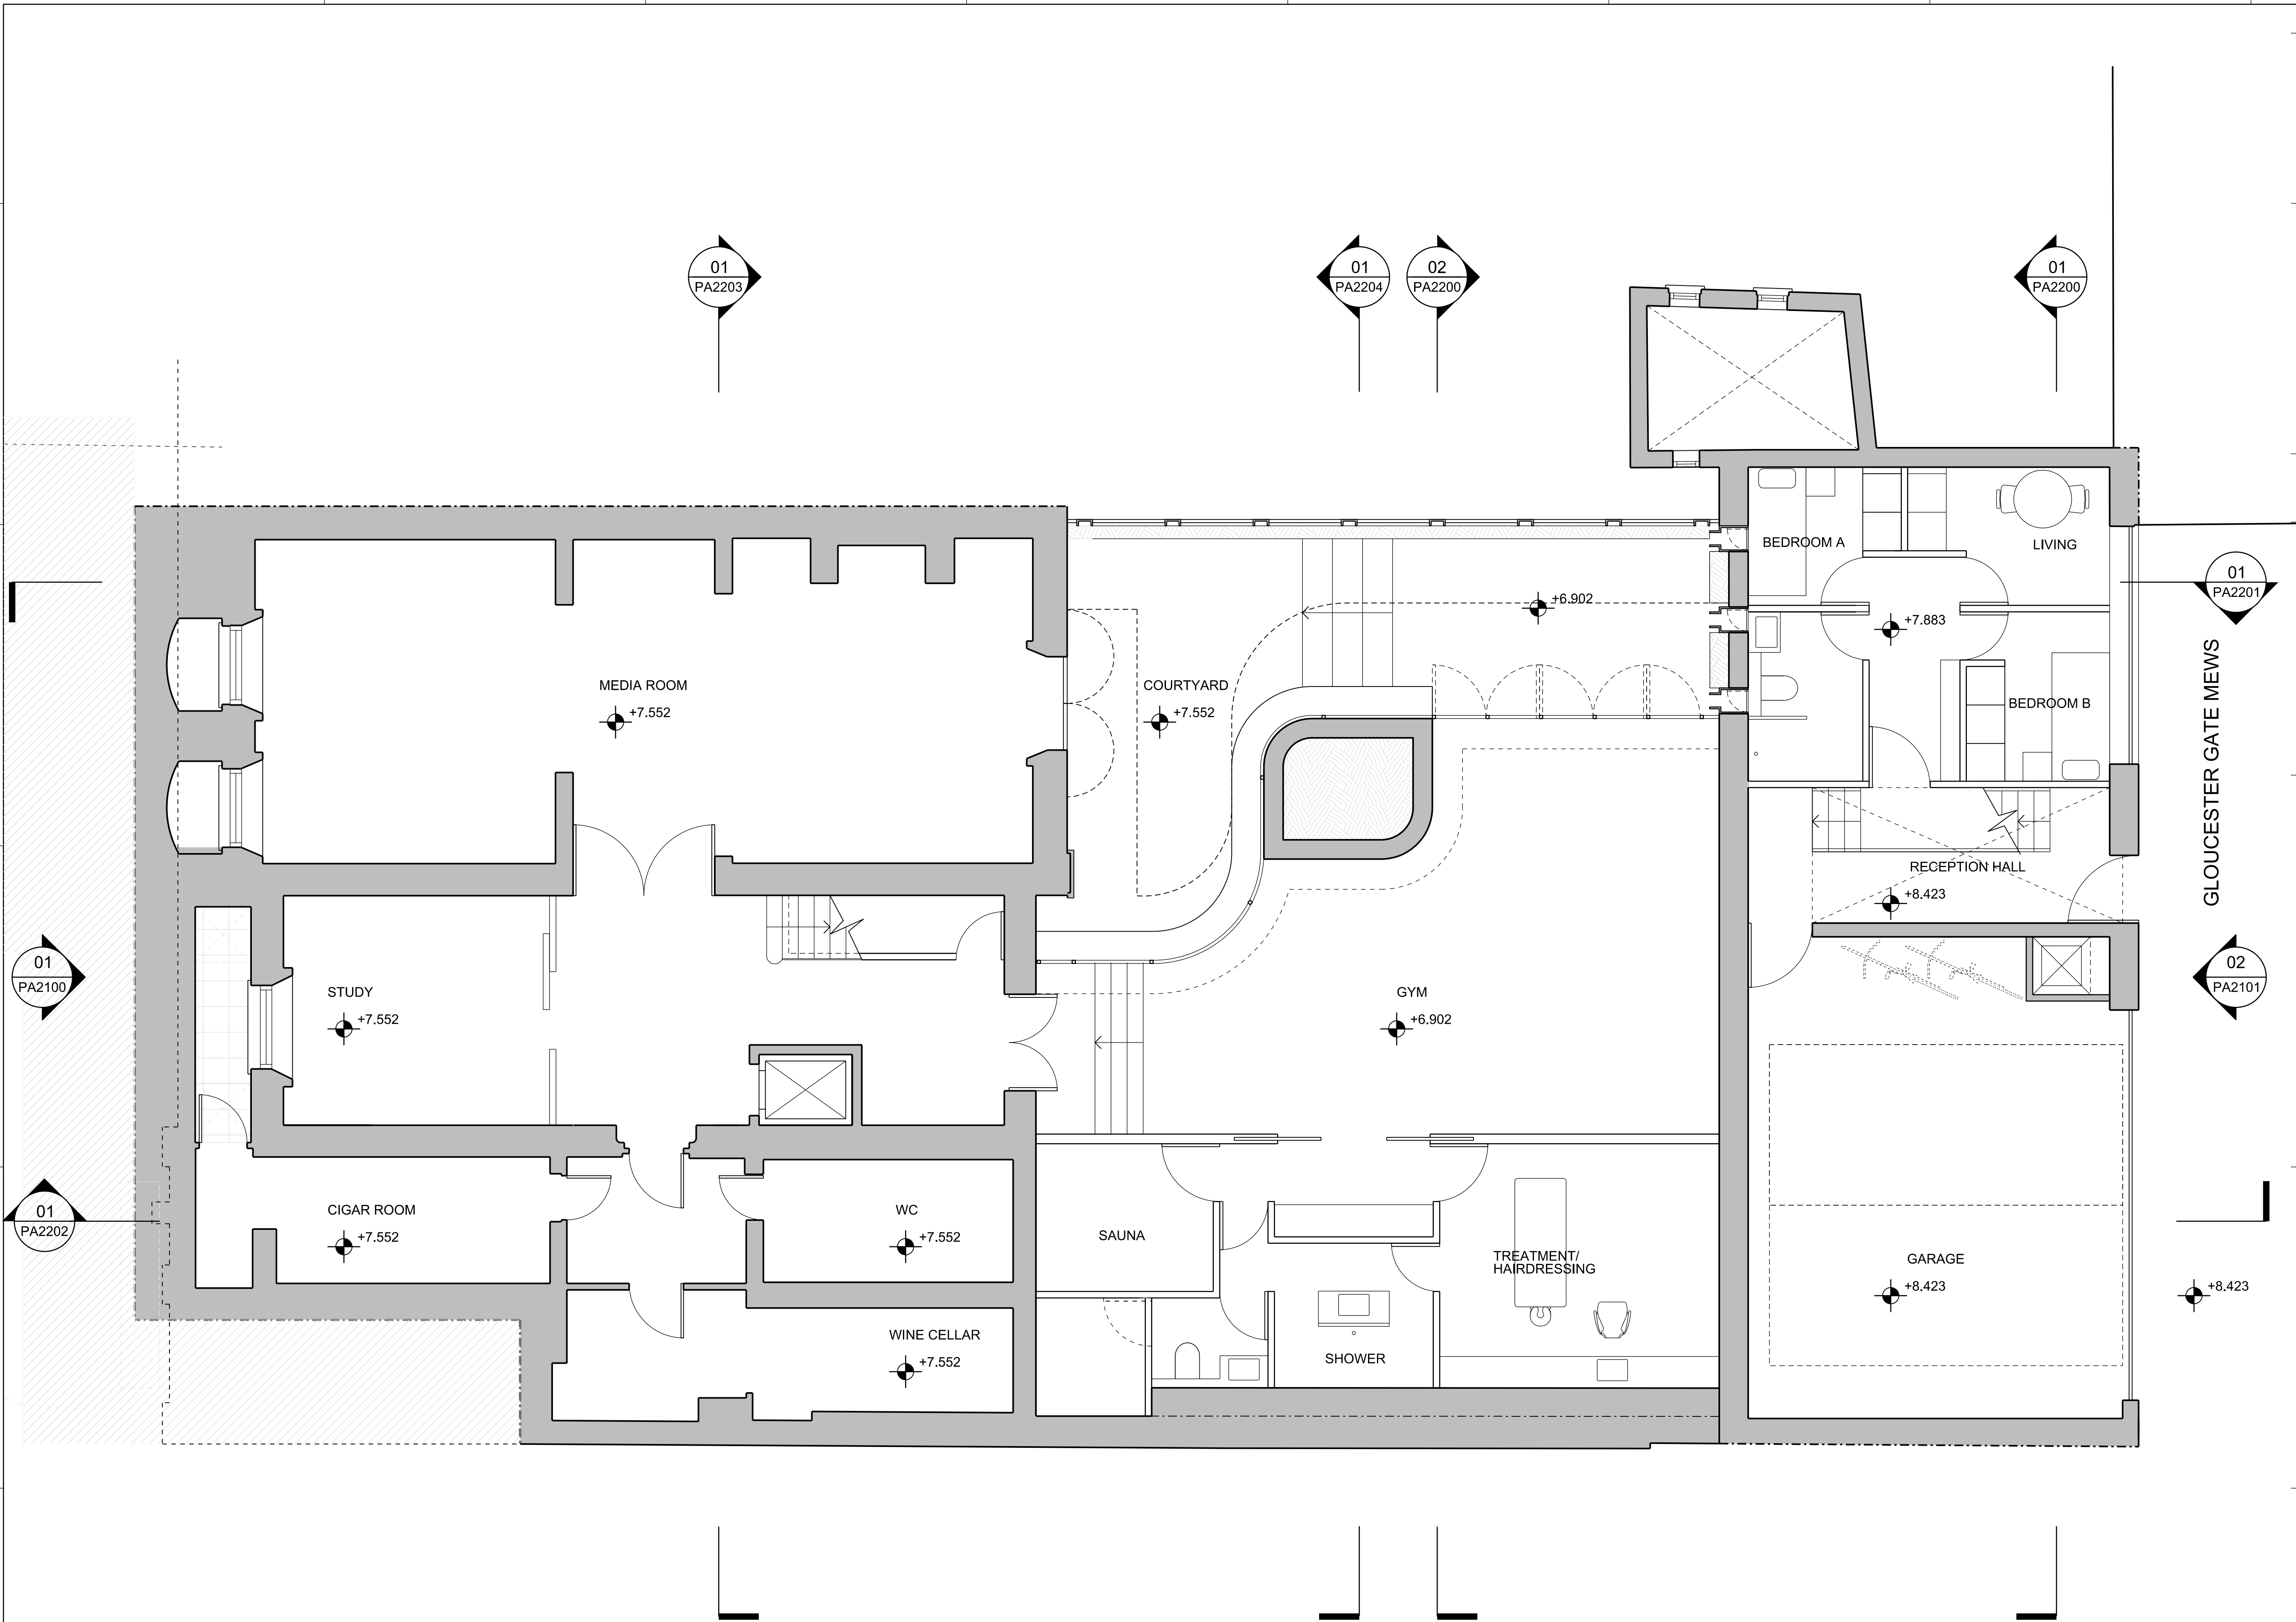

General Notes

1. Dimensions are in millimetres unless stated otherwise.
2. Levels are in metres AOD unless stated otherwise.
3. Dimensions govern. Do not scale off drawing.
4. All dimensions to be verified on site before proceeding.
5. All discrepancies to be notified in writing to Make Limited.

© Make Limited 2015

PLANNING

APPLICATION A

00	29.10.15	Planning Application	KG
Rev	Date	Reason For Issue	Chk

DRAWING STATUS

make


32 Cleveland Street,
London, W1T 4JY

tel +44 (0) 20 7636 5151

info@makearchitects.com
www.makearchitects.com

Client
Mr M Namaki
56 Cumberland Terrace
London
NW1 4HJ

Keyplan

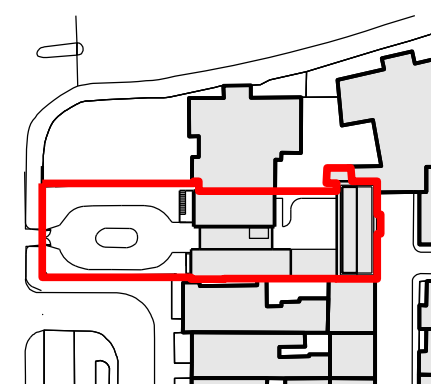

North


Project
Gloucester Lodge
Regents Park

Drawing Title
Proposed
Lower Ground Floor Plan

Scale	Paper Size	Date
1:50/ 100	@A1/ A3	10.07.15
Project No.	Draw No.	Rev No.
1202	PA1999	00

01 Proposed lower ground floor plan

1:50

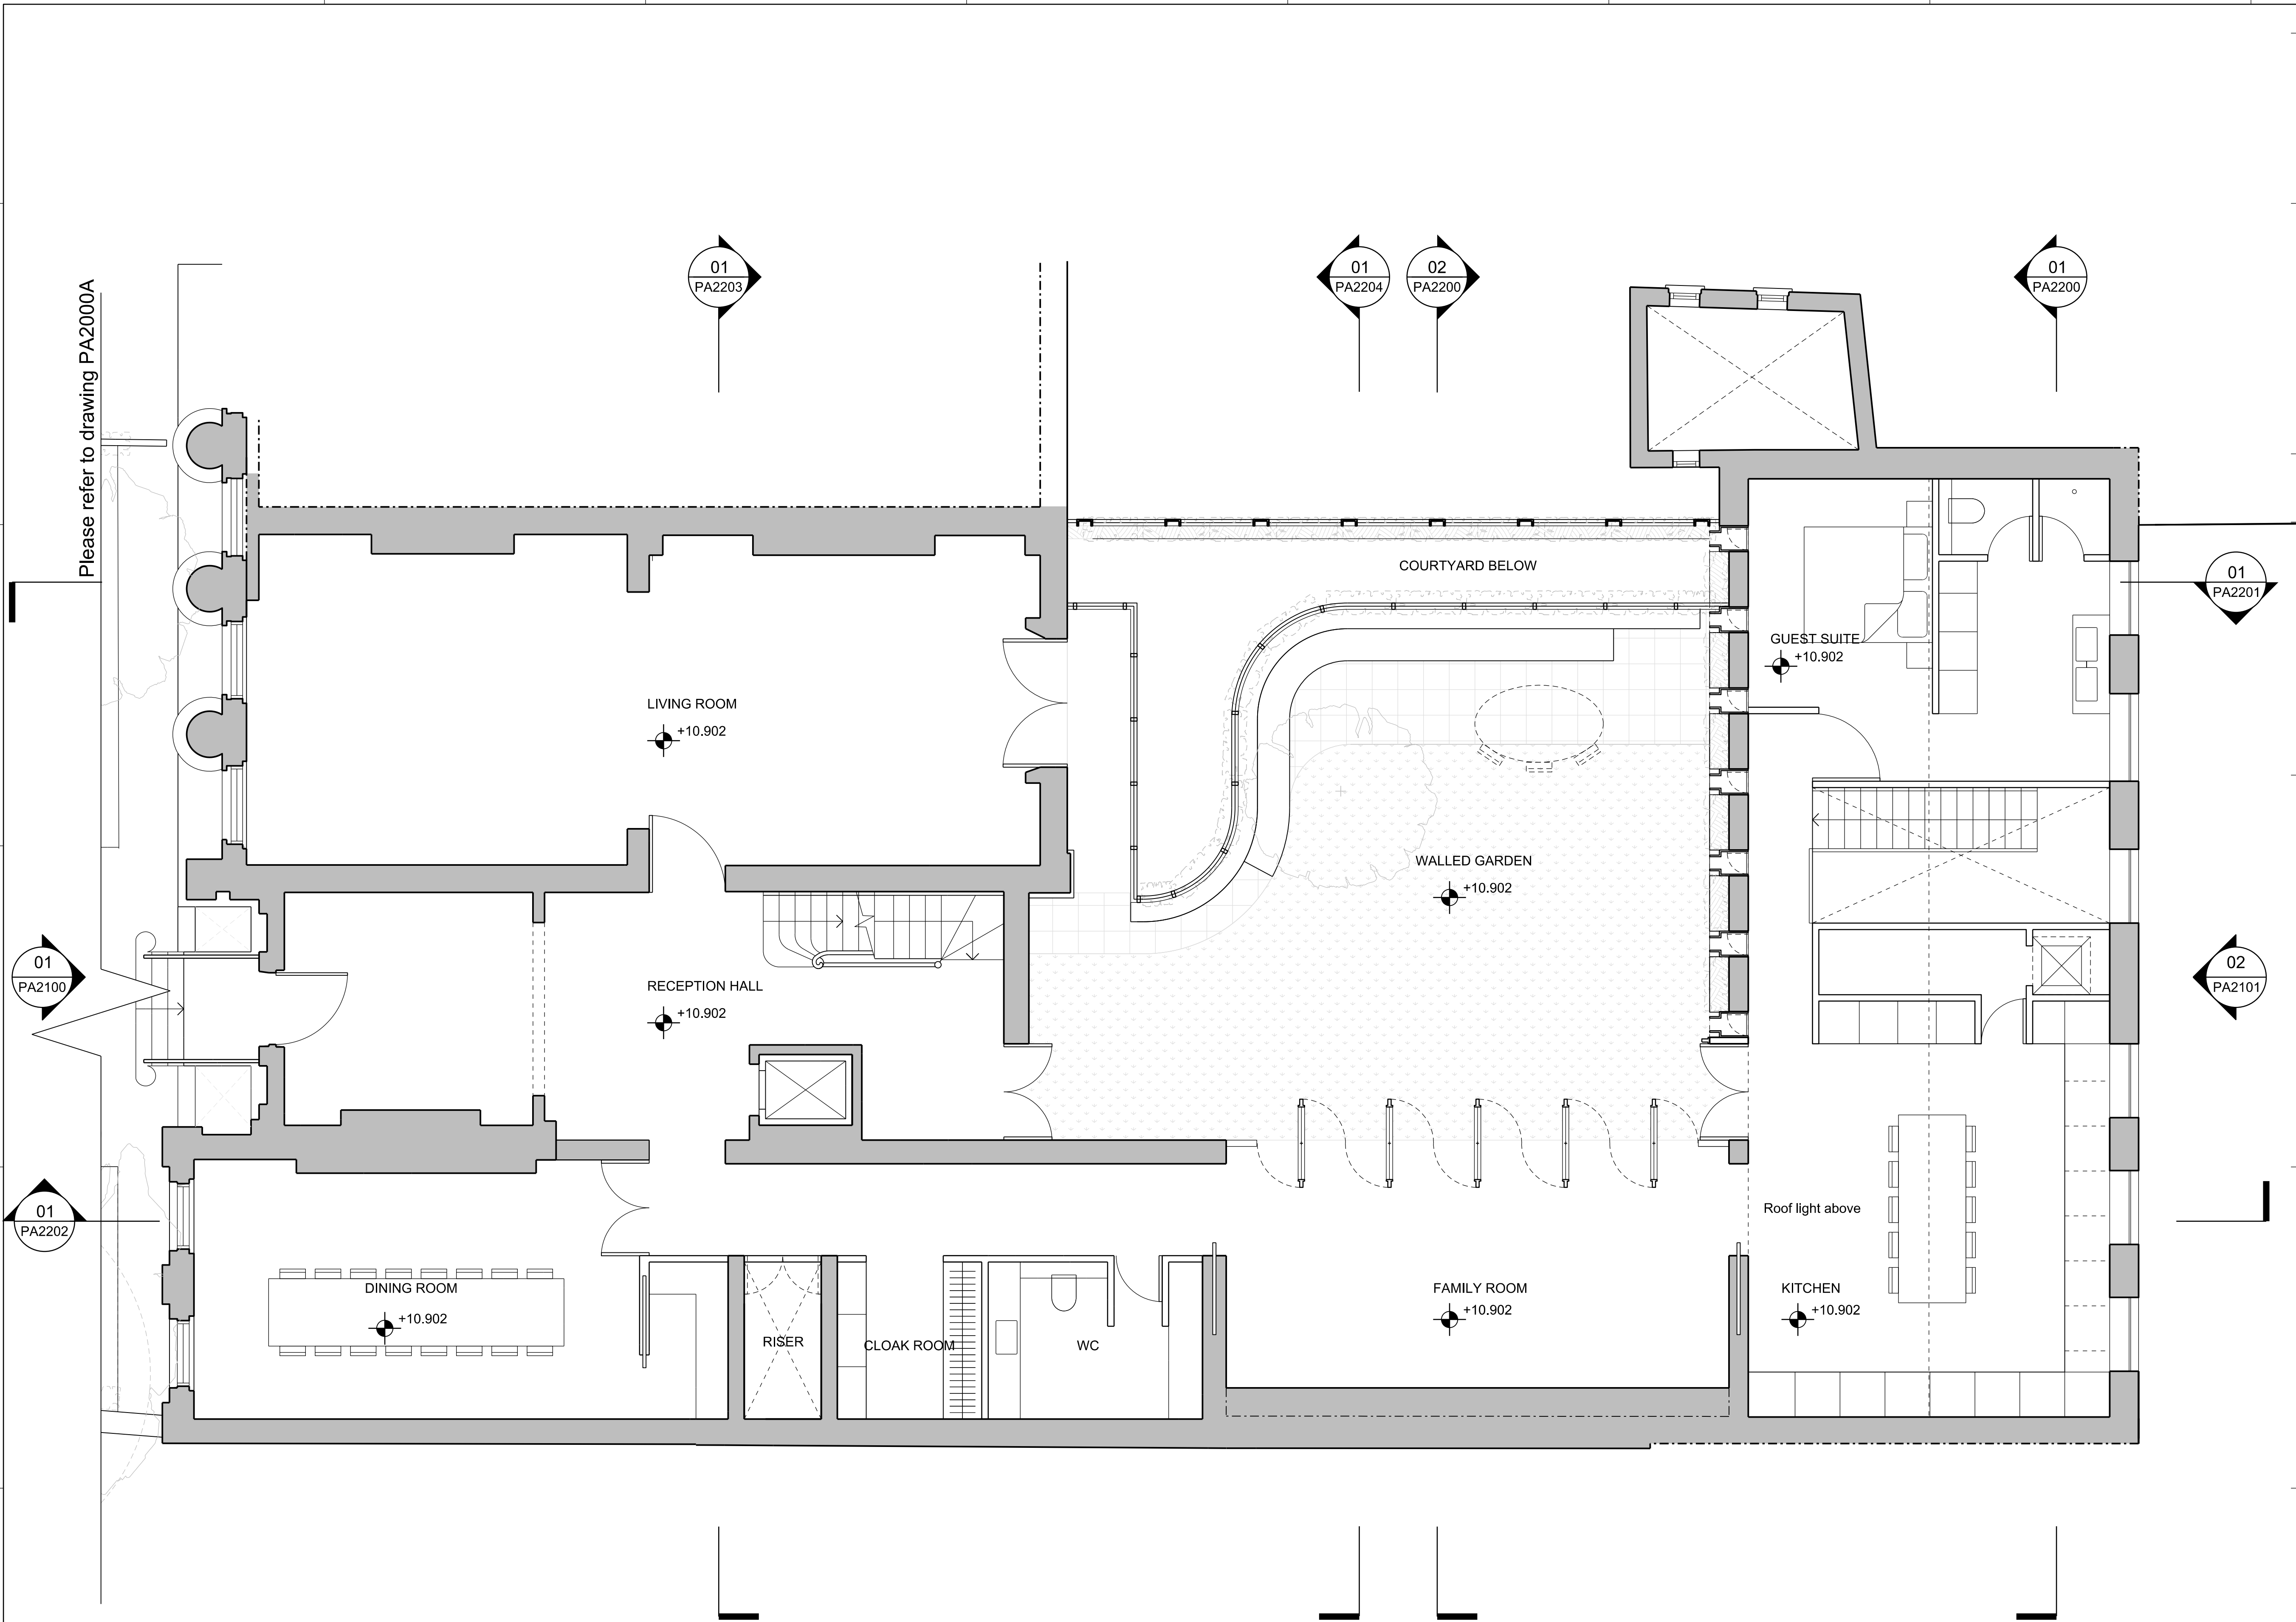

General Notes

1. Dimensions are in millimetres unless stated otherwise.
2. Levels are in metres AOD unless stated otherwise.
3. Dimensions govern. Do not scale off drawing.
4. All dimensions to be verified on site before proceeding.
5. All discrepancies to be notified in writing to Make Limited.

© Make Limited 2015

PLANNING

APPLICATION A

00	29.10.15	Planning Application	KG
Rev	Date	Reason For Issue	Chk

DRAWING STATUS


make

32 Cleveland Street,
London, W1T 4JY

tel +44 (0) 20 7636 5151

info@makearchitects.com
www.makearchitects.com

Client
Mr M Namaki
56 Cumberland Terrace
London
NW1 4HJ

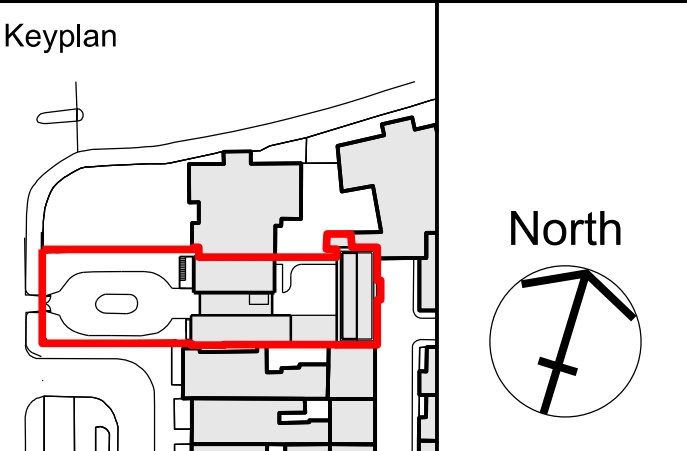


Project
Gloucester Lodge
Regents Park

Drawing Title
Proposed
Ground Floor Plan

Scale	Paper Size	Date
1:50/ 100	@A1/ A3	10.07.15
Project No.	Draw No.	Rev No.
1202	PA2000	00

01 Proposed ground floor plan

1:50

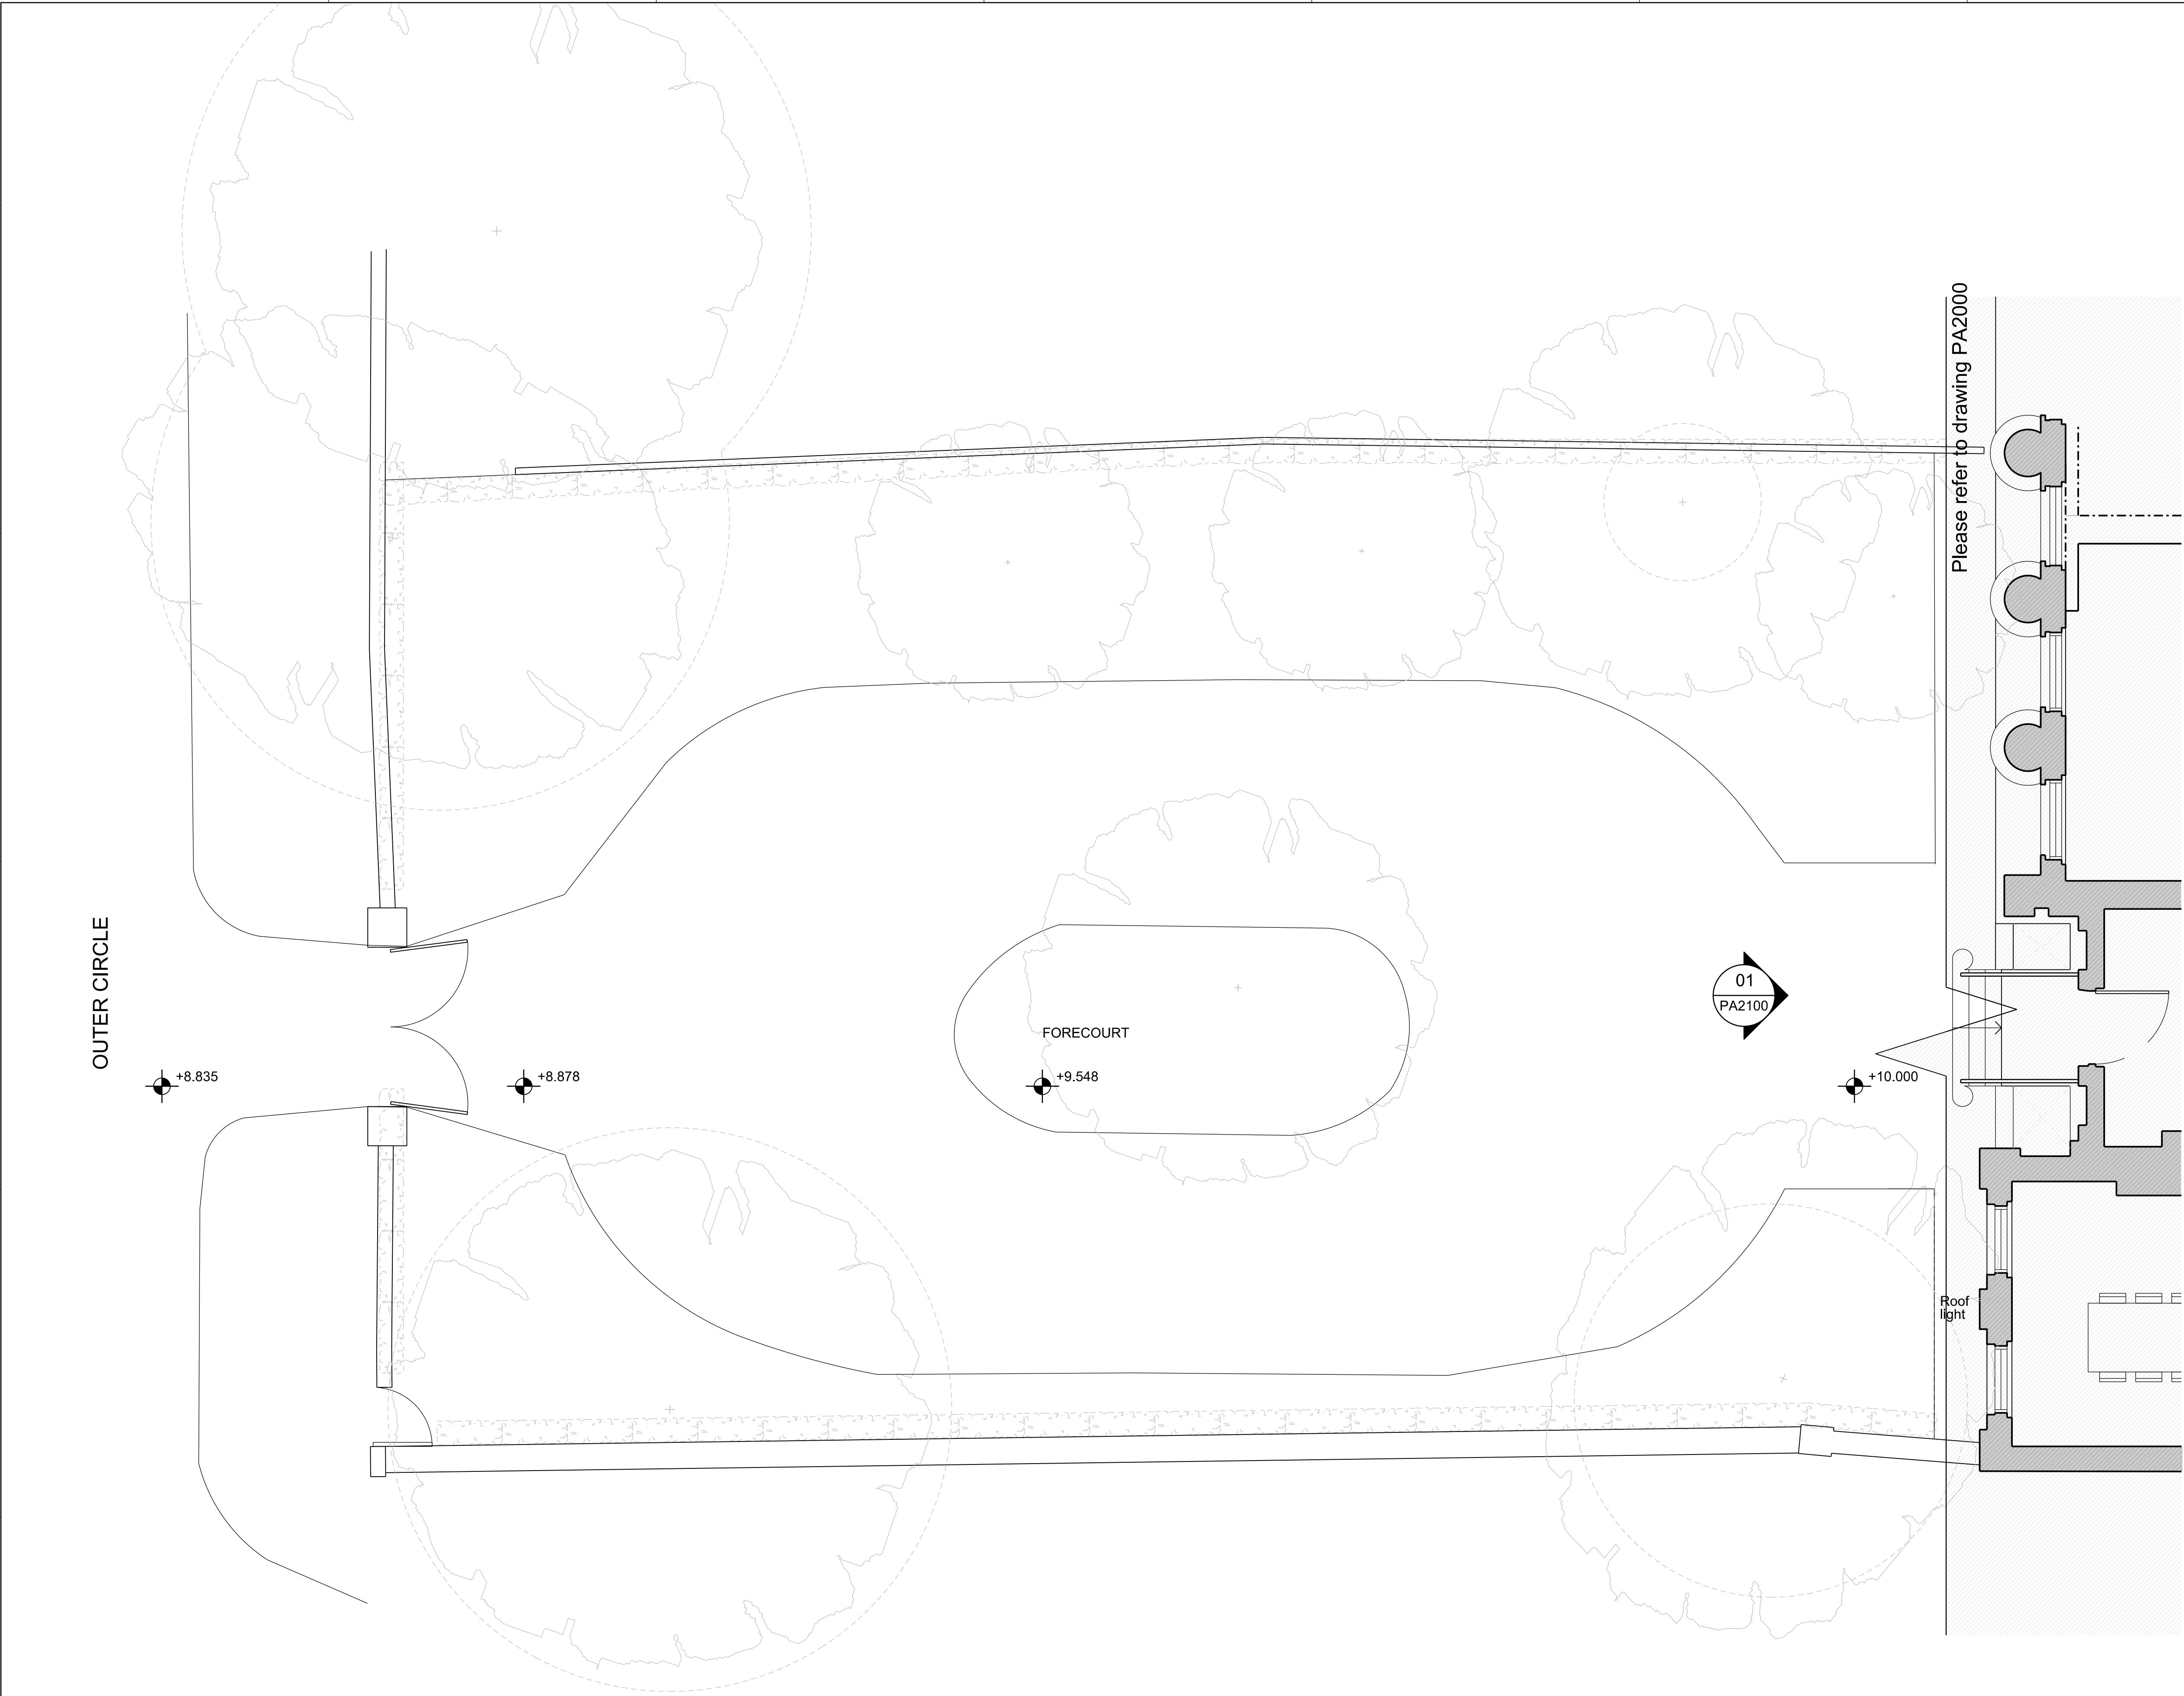

OUTER CIRCLE

Please refer to drawing PA2000

Roof light

01 Proposed ground floor forecourt plan

1:50

- General Notes
1. Dimensions are in millimetres unless stated otherwise.
 2. Levels are in metres AOD unless stated otherwise.
 3. Dimensions govern. Do not scale off drawing.
 4. All dimensions to be verified on site before proceeding.
 5. All discrepancies to be notified in writing to Make Limited.

© Make Limited 2015

PLANNING
APPLICATION A

00	29.10.15	Planning Application	KG
Rev	Date	Reason For Issue	Chk

DRAWING STATUS


make

32 Cleveland Street,
London, W1T 4JY

tel +44 (0) 20 7636 5151

info@makearchitects.com
www.makearchitects.com

Client
Mr M Namaki
56 Cumberland Terrace
London
NW1 4HJ

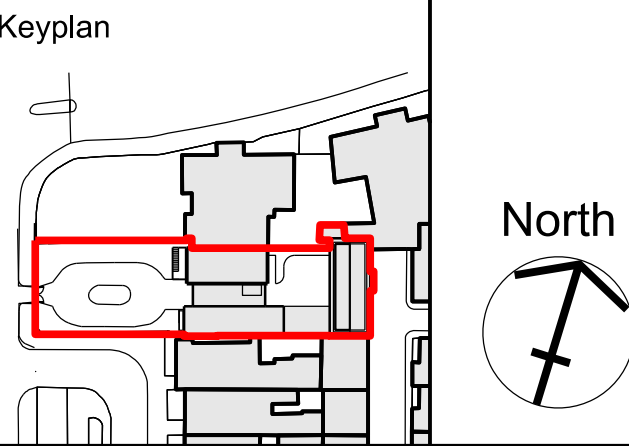


Project
Gloucester Lodge
Regents Park

Drawing Title
Proposed
Ground Floor Forecourt

Scale	Paper Size	Date
1:50/ 100	@A1/ A3	10.07.15

Project No.	Draw No.	Rev No.
1202	PA2000A	00

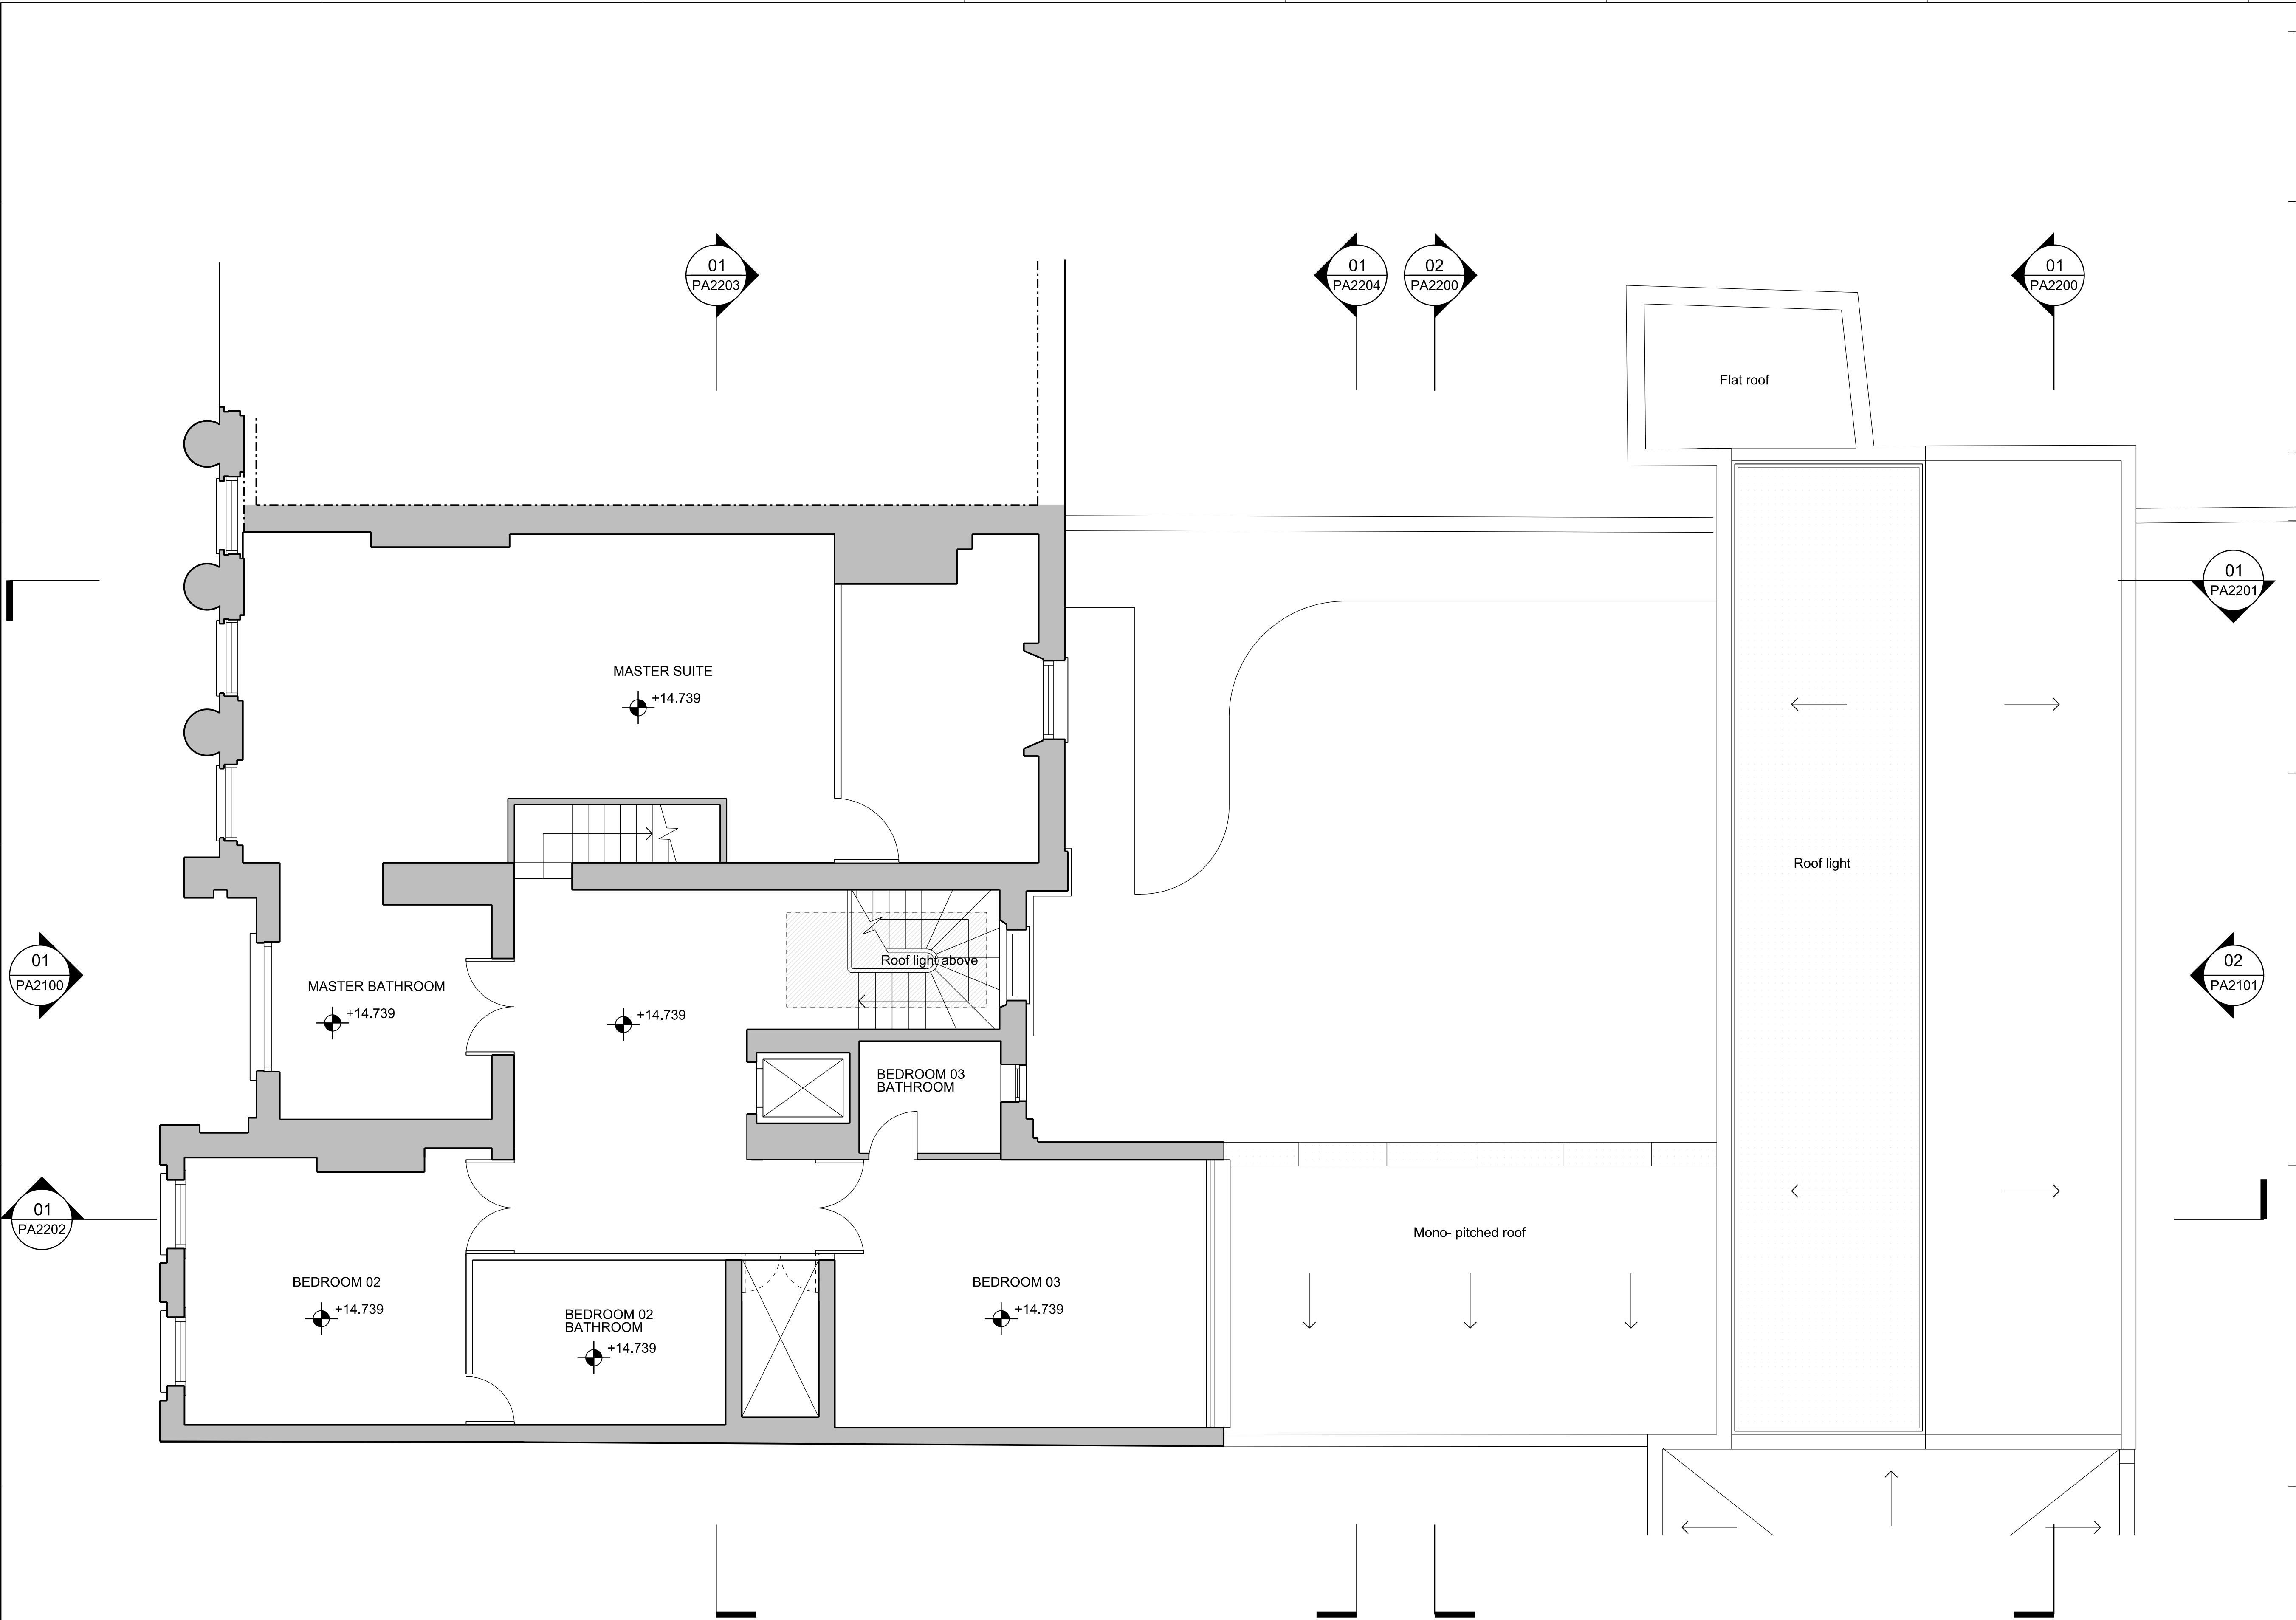

General Notes

1. Dimensions are in millimetres unless stated otherwise.
2. Levels are in metres AOD unless stated otherwise.
3. Dimensions govern. Do not scale off drawing.
4. All dimensions to be verified on site before proceeding.
5. All discrepancies to be notified in writing to Make Limited.

© Make Limited 2015

PLANNING

APPLICATION A

00	29.10.15	Planning Application	KG
Rev	Date	Reason For Issue	Chk

DRAWING STATUS

make

32 Cleveland Street,
London, W1T 4JY

tel +44 (0) 20 7636 5151

info@makearchitects.com
www.makearchitects.com

Client
Mr M Namaki
56 Cumberland Terrace
London
NW1 4HJ

Keyplan

North


Project
Gloucester Lodge
Regents Park

Drawing Title
Proposed
First Floor Plan

Scale	Paper Size	Date
1:50/ 100	@A1/ A3	10.07.15
Project No.	Draw No.	Rev No.
1202	PA2001	00

01 Proposed first floor plan

1:50

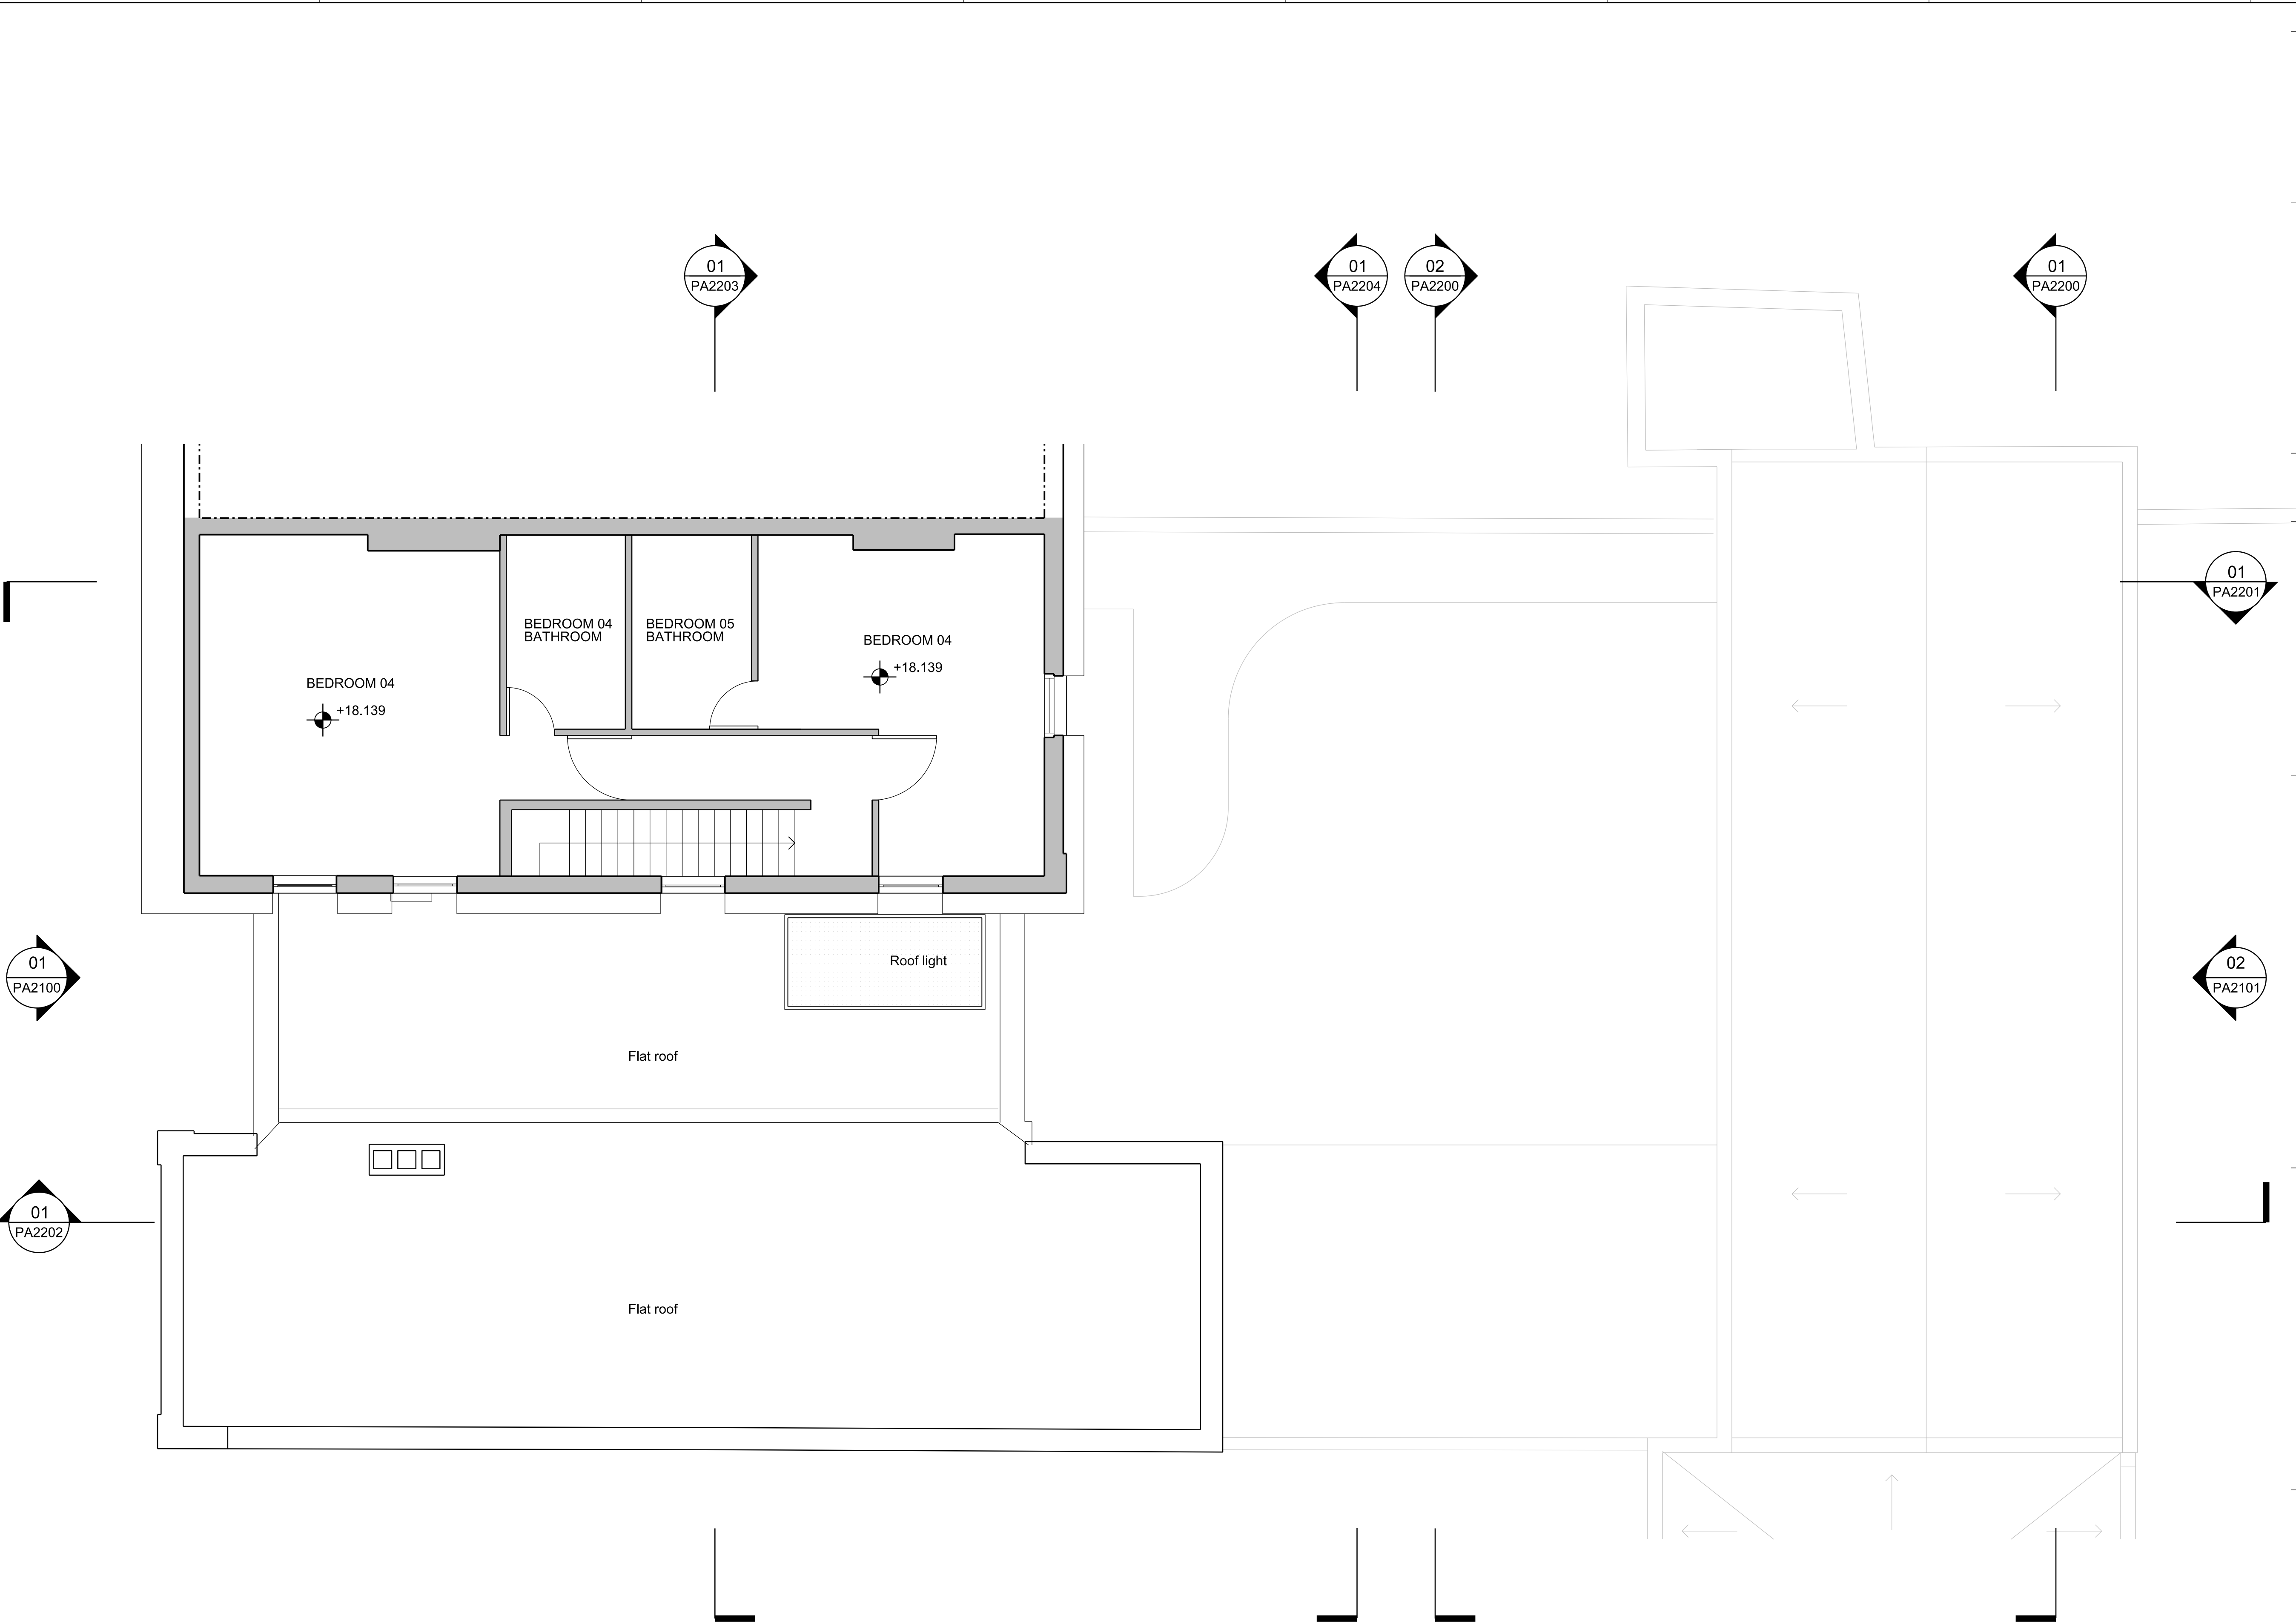

General Notes

1. Dimensions are in millimetres unless stated otherwise.
2. Levels are in metres AOD unless stated otherwise.
3. Dimensions govern. Do not scale off drawing.
4. All dimensions to be verified on site before proceeding.
5. All discrepancies to be notified in writing to Make Limited.

© Make Limited 2015

PLANNING

APPLICATION A

00	29.10.15	Planning Application	KG
Rev	Date	Reason For Issue	Chk

DRAWING STATUS

make

32 Cleveland Street,
London, W1T 4JY

tel +44 (0) 20 7636 5151

info@makearchitects.com
www.makearchitects.com

Client
Mr M Namaki
56 Cumberland Terrace
London
NW1 4HJ


Keyplan

North

Project
Gloucester Lodge
Regents Park

Drawing Title
Proposed
Second Floor Plan

Scale	Paper Size	Date
1:50/ 100	@A1/ A3	10.07.15
Project No.	Draw No.	Rev No.
1202	PA2002	00

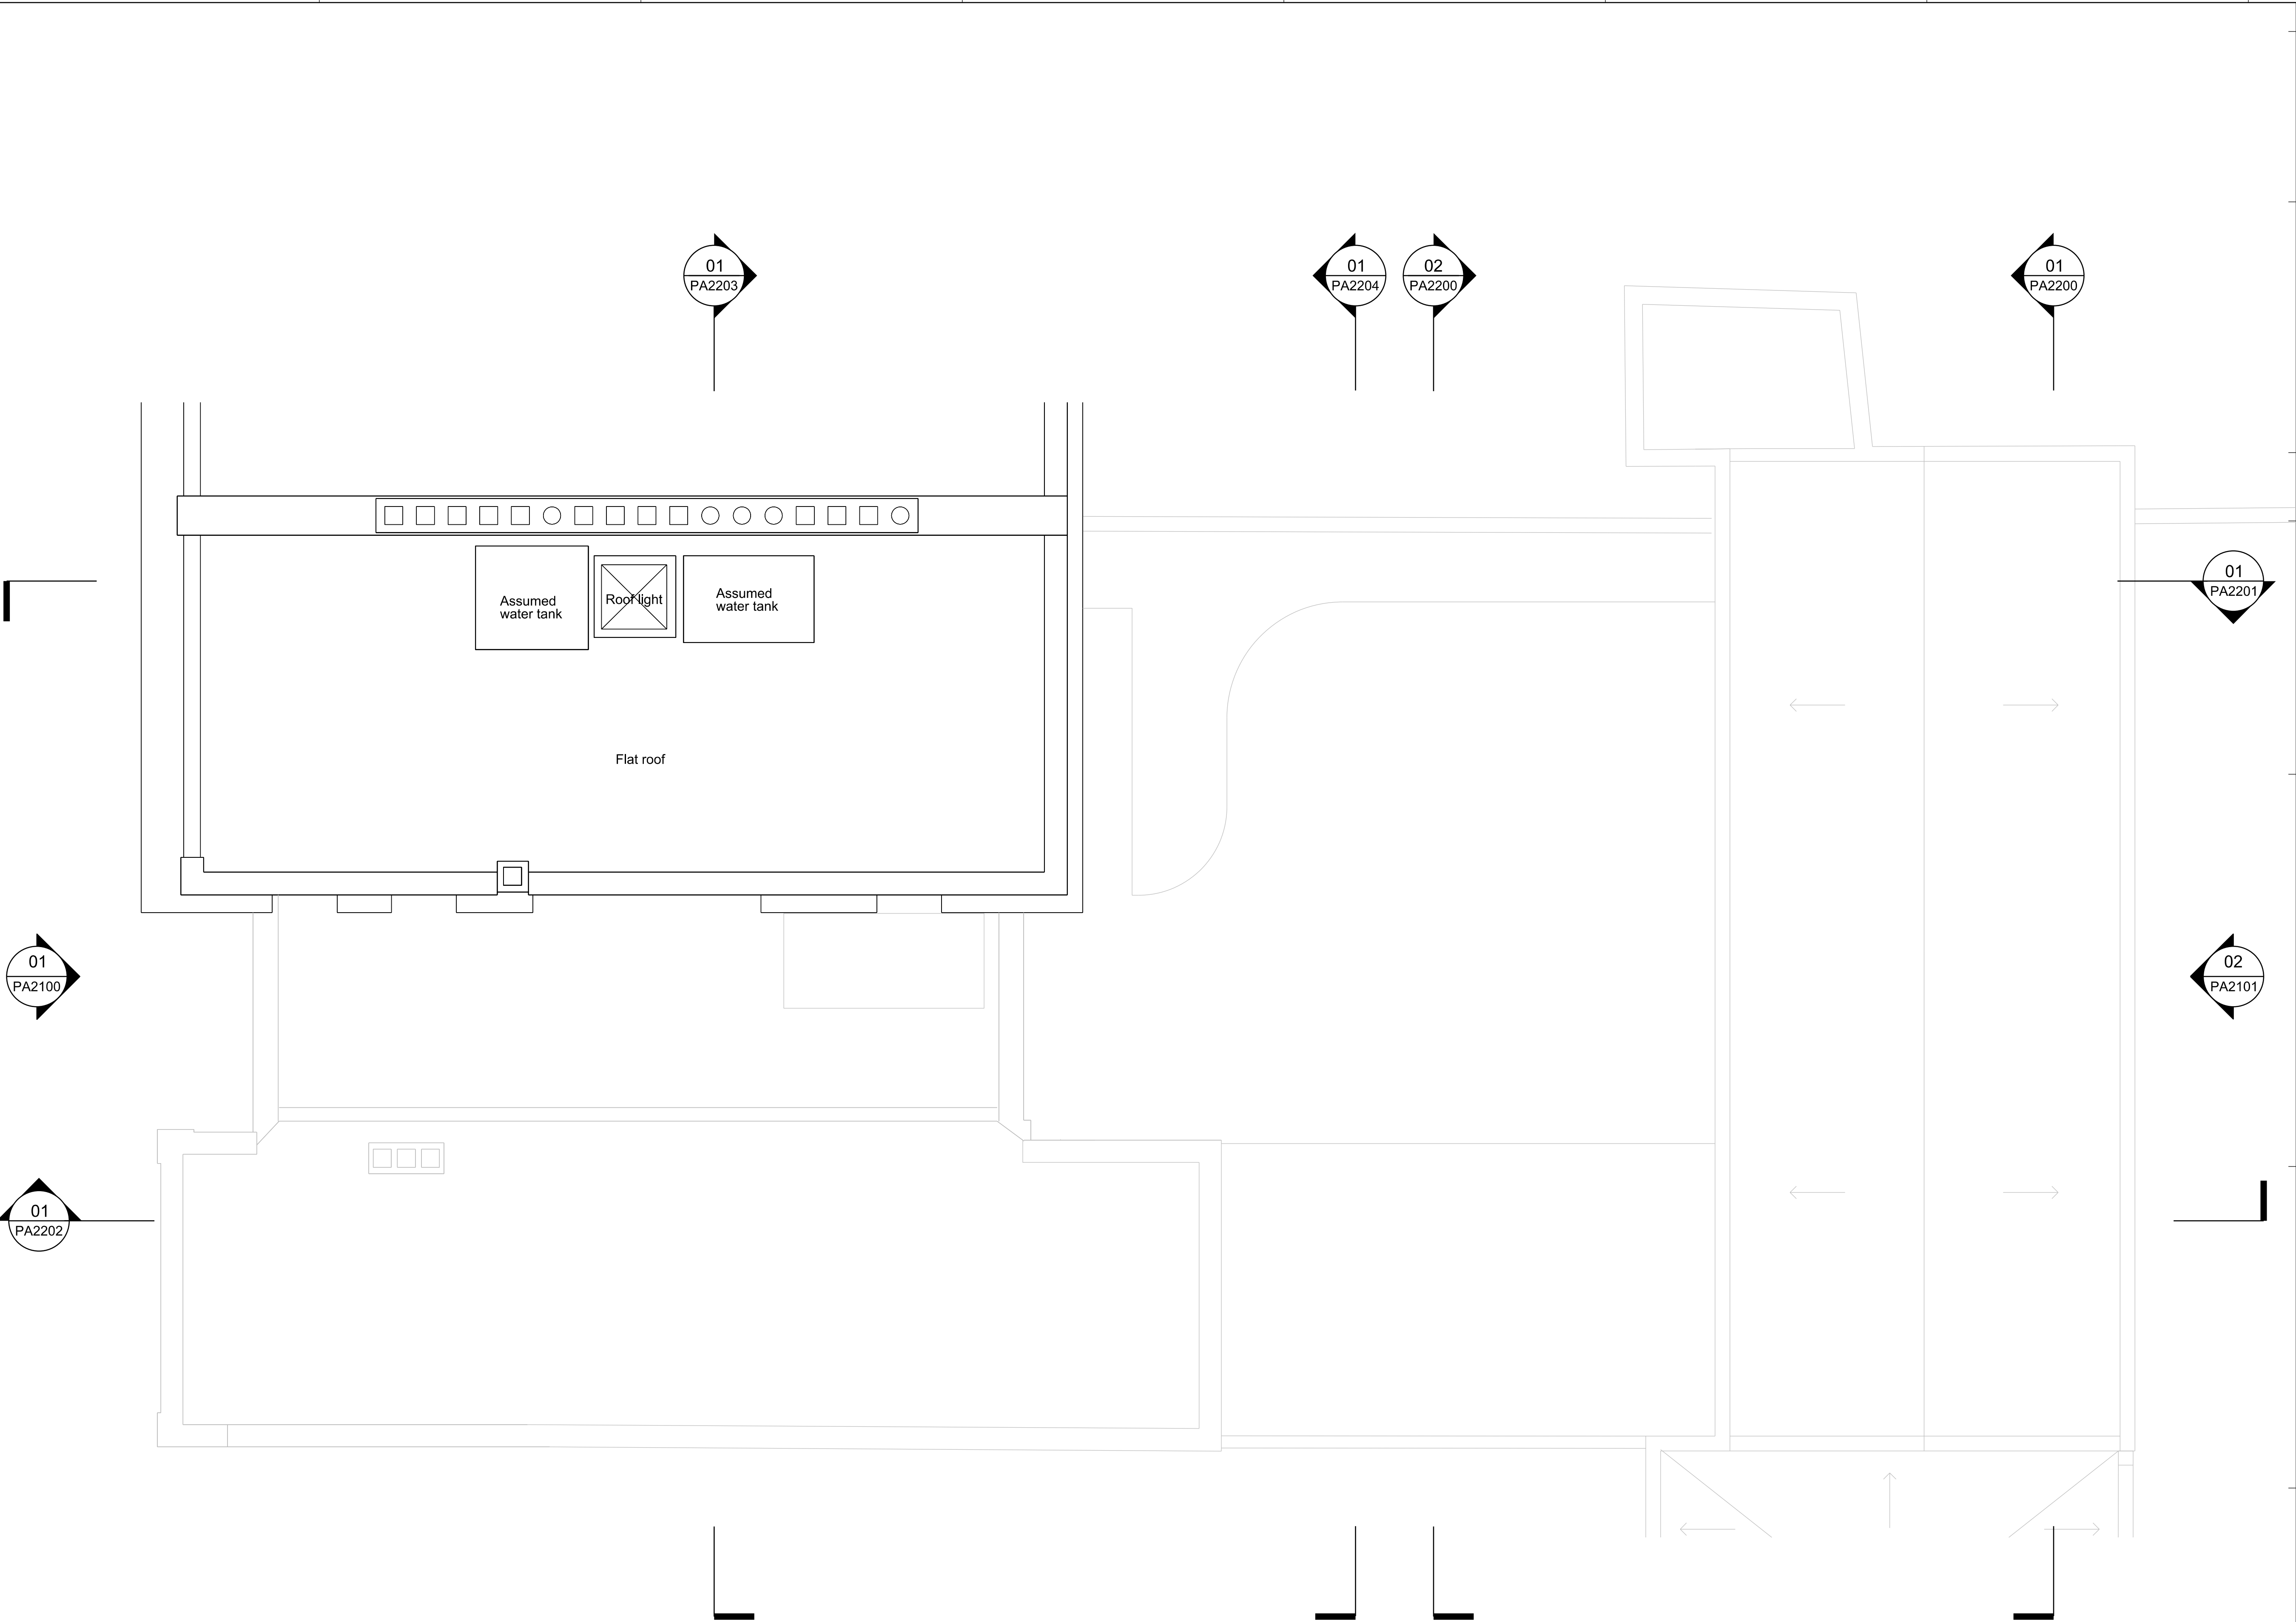

01 Proposed roof plan

1:50

- General Notes
1. Dimensions are in millimetres unless stated otherwise.
 2. Levels are in metres AOD unless stated otherwise.
 3. Dimensions govern. Do not scale off drawing.
 4. All dimensions to be verified on site before proceeding.
 5. All discrepancies to be notified in writing to Make Limited.
- © Make Limited 2015

PLANNING
APPLICATION A

00	29.10.15	Planning Application	KG
Rev	Date	Reason For Issue	Chk

DRAWING STATUS


make

32 Cleveland Street,
London, W1T 4JY

tel +44 (0) 20 7636 5151

info@makearchitects.com
www.makearchitects.com

Client
Mr M Namaki
56 Cumberland Terrace
London
NW1 4HJ

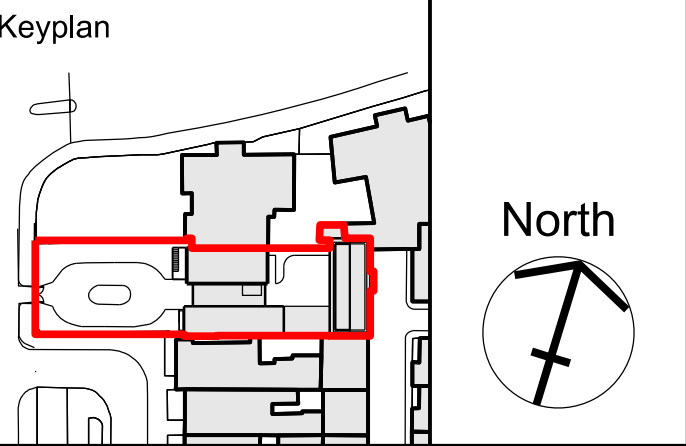


Project
Gloucester Lodge
Regents Park

Drawing Title
Proposed
Roof Plan

Scale	Paper Size	Date
1:50/ 100	@A1/ A3	10.07.15

Project No.	Draw No.	Rev No.
1202	PA2003	00

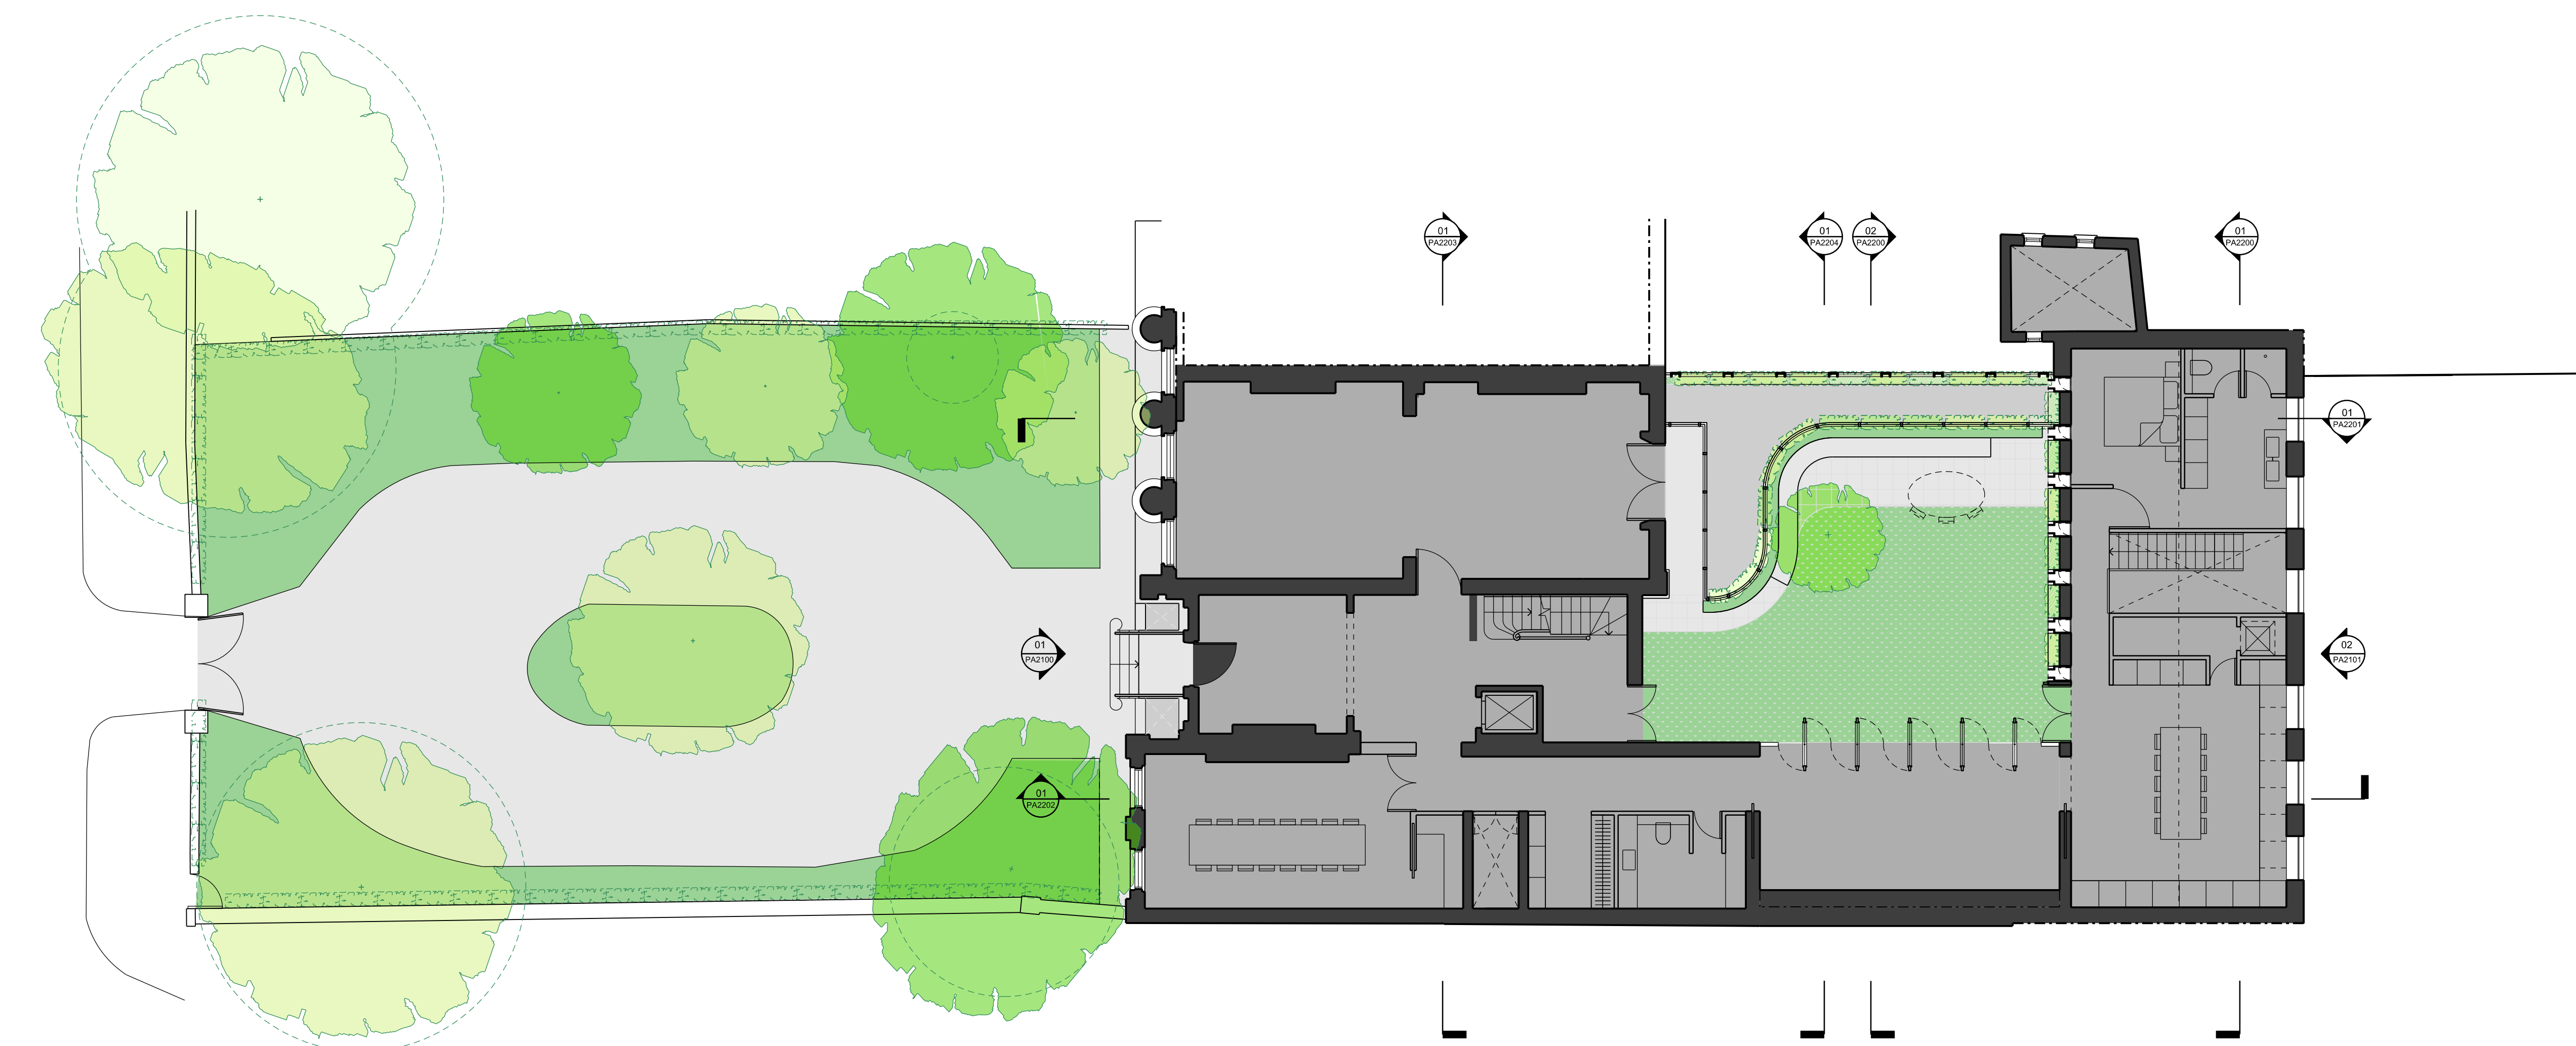

01 Proposed landscape plan
1:100

General Notes

1. Dimensions are in millimetres unless stated otherwise.
2. Levels are in metres AOD unless stated otherwise.
3. Dimensions govern. Do not scale off drawing.
4. All dimensions to be verified on site before proceeding.
5. All discrepancies to be notified in writing to Make Limited.

© Make Limited 2015


PLANNING
APPLICATION A

00	29.10.15	Planning Application	KG
Rev	Date	Reason For Issue	Chk

DRAWING STATUS

make
32 Cleveland Street,
London, W1T 4JY
tel +44 (0) 20 7636 5151
info@makearchitects.com
www.makearchitects.com

Client
Mr M Namaki
56 Cumberland Terrace
London
NW1 4HJ

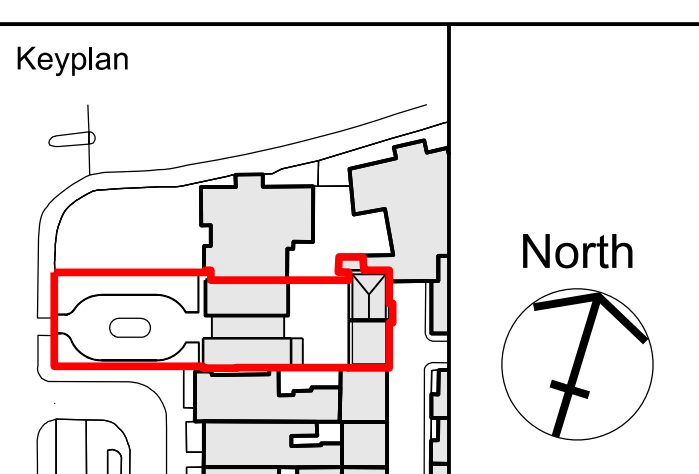

Project
Gloucester Lodge
Regents Park

Drawing Title
Proposed
Landscape Plan

Scale	Paper Size	Date
1:100/ 200	@A1/ A3	10.07.15
Project No.	Draw No.	Rev No.
1202	PA2010	00

- 01 PAINTED PLASTER
- 02 PAINTED BRICKWORK
- 03 BRICK
- 04 METAL
- 05 TILED ROOF
- 06 TIMBER SASH WINDOW
- 07 TIMBER
- 08 GLASS
- 09 STONE

- General Notes
1. Dimensions are in millimetres unless stated otherwise.
 2. Levels are in metres AOD unless stated otherwise.
 3. Dimensions govern. Do not scale off drawing.
 4. All dimensions to be verified on site before proceeding.
 5. All discrepancies to be notified in writing to Make Limited.

© Make Limited 2015

PLANNING
APPLICATION A

00	29.10.15	Planning Application	KG
Rev	Date	Reason For Issue	Chk

DRAWING STATUS


make

32 Cleveland Street,
London, W1T 4JY

tel +44 (0) 20 7636 5151

info@makearchitects.com
www.makearchitects.com

Client
Mr M Namaki
56 Cumberland Terrace
London
NW1 4HJ

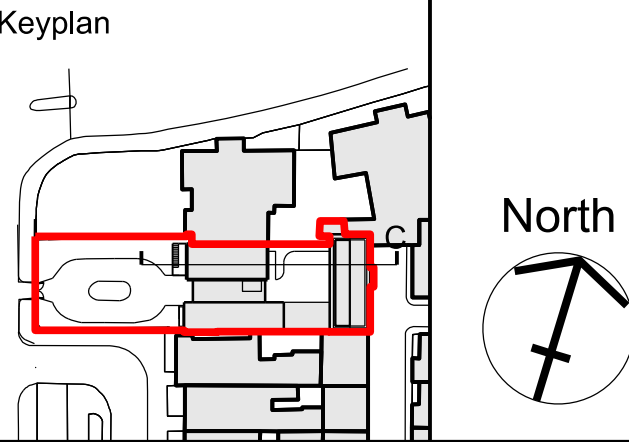

Project
Gloucester Lodge
Regents Park

Drawing Title
Proposed
Elevation 01

Scale	Paper Size	Date
1:50/100	@A1/ A3	10.07.15

Project No.	Draw No.	Rev No.
1202	PA2100	00




14 GLOUCESTER GATE

12 GLOUCESTER GATE

11 GLOUCESTER GATE

(As per existing)

01 Proposed elevation A
1:50

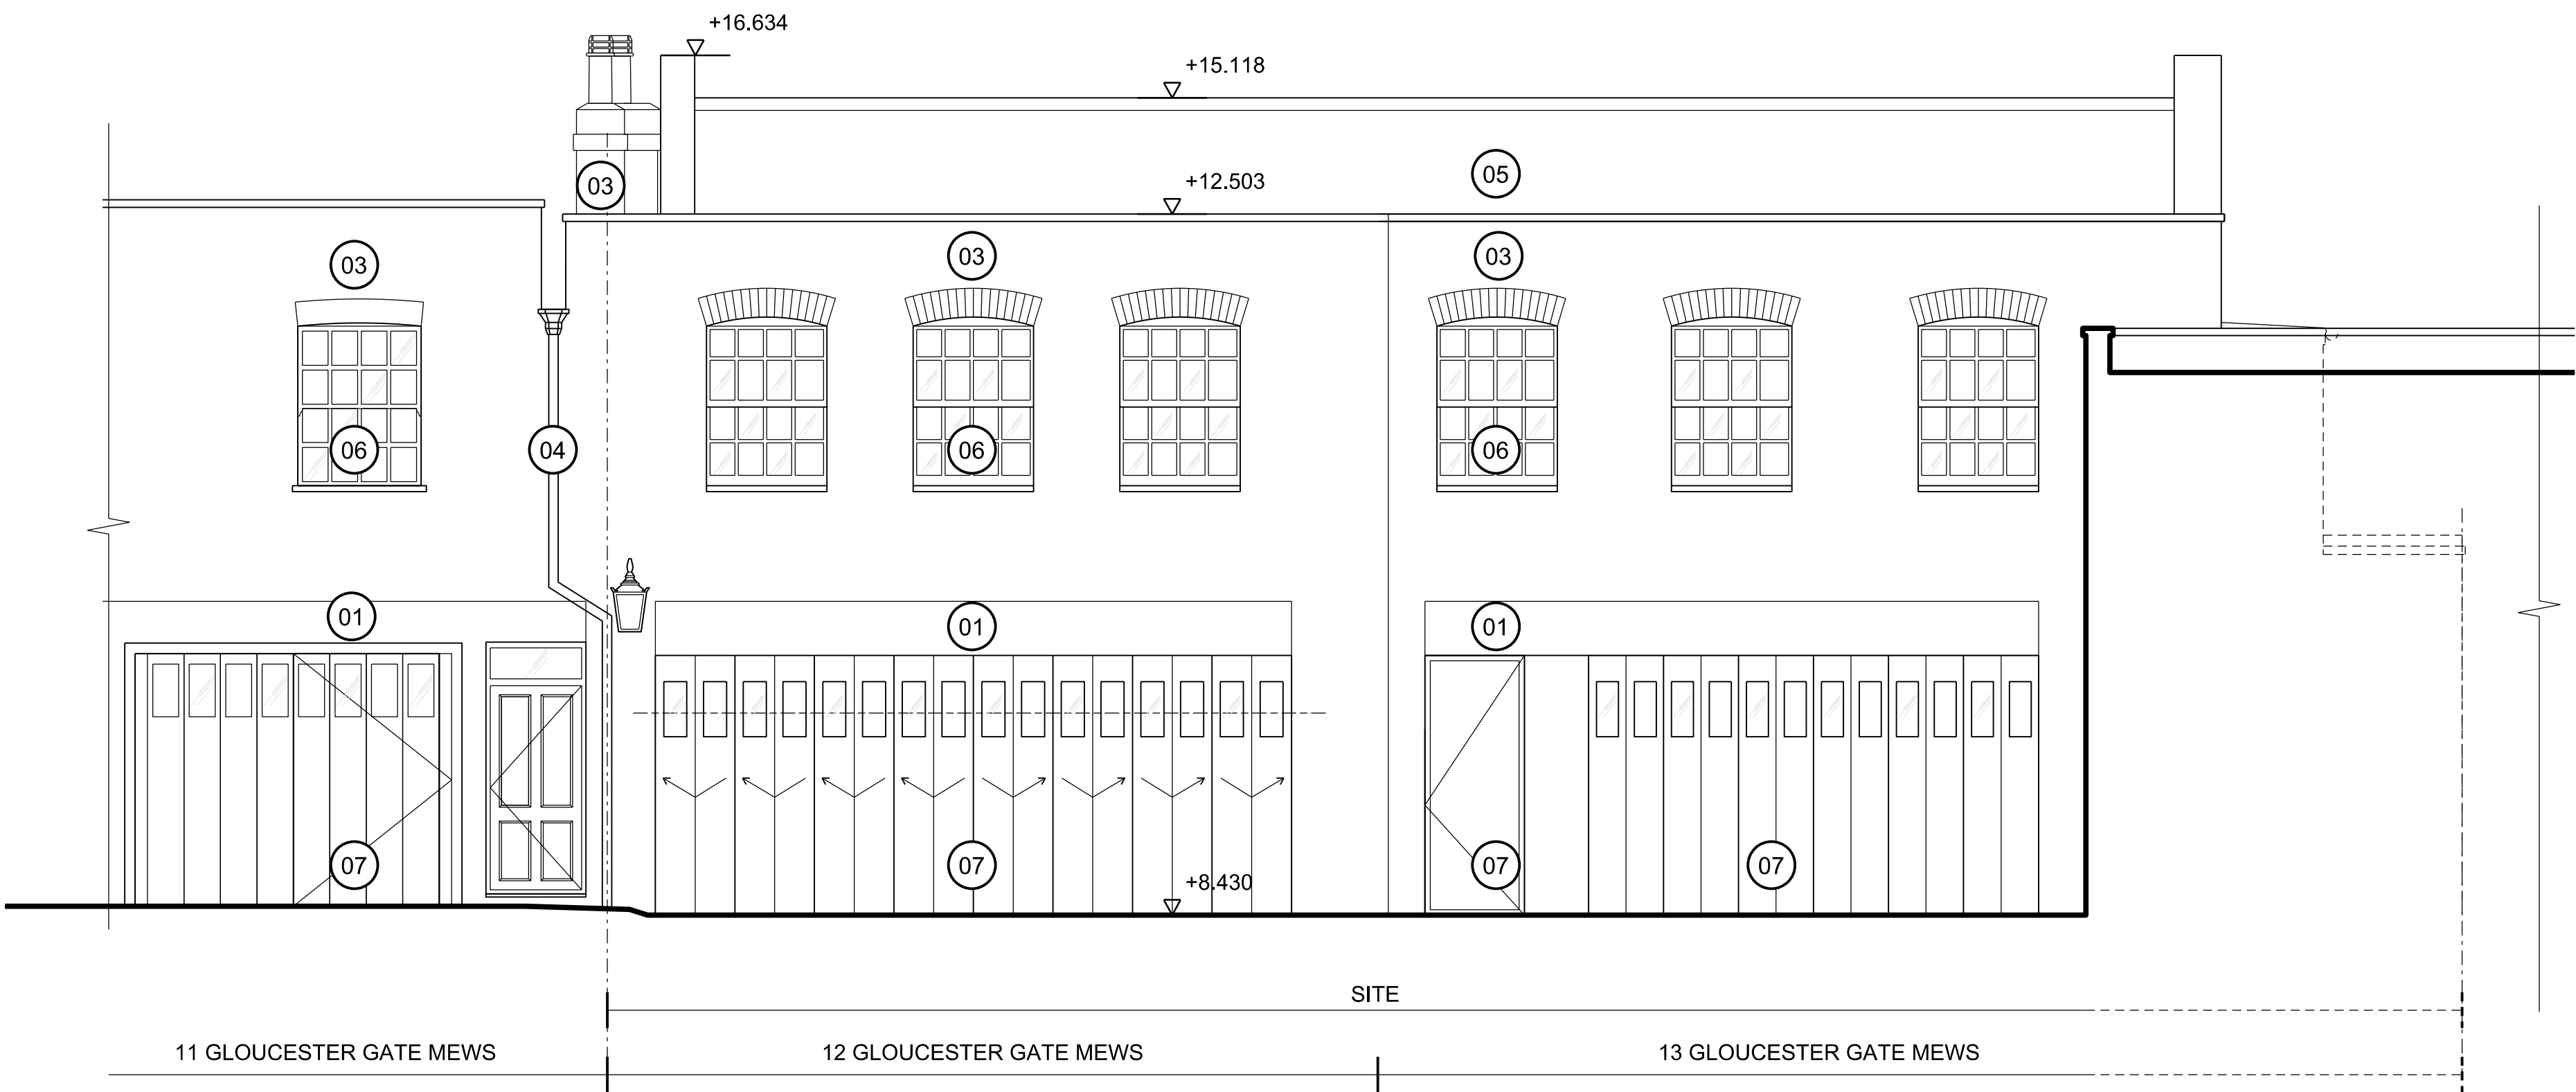

- 01 PAINTED PLASTER
- 02 PAINTED BRICKWORK
- 03 BRICK
- 04 METAL
- 05 TILED ROOF
- 06 TIMBER SASH WINDOW
- 07 TIMBER
- 08 GLASS

- General Notes
1. Dimensions are in millimetres unless stated otherwise.
 2. Levels are in metres AOD unless stated otherwise.
 3. Dimensions govern. Do not scale off drawing.
 4. All dimensions to be verified on site before proceeding.
 5. All discrepancies to be notified in writing to Make Limited.

© Make Limited 2015

PLANNING
APPLICATION A

00	29.10.15	Planning Application	KG
Rev	Date	Reason For Issue	Chk

DRAWING STATUS


make

32 Cleveland Street,
London, W1T 4JY

tel +44 (0) 20 7636 5151

info@makearchitects.com
www.makearchitects.com

Client
Mr M Namaki
56 Cumberland Terrace
London
NW1 4HJ

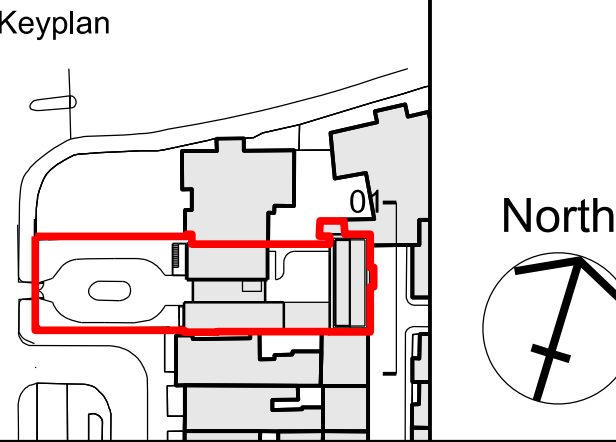

Project
Gloucester Lodge
Regents Park

Drawing Title
Proposed
Elevation 02


Scale 1:50/ 100 Paper Size @A1/ A3 Date 10.07.15

Project No.	Draw No.	Rev No.
1202	PA2101	00

01 Proposed elevation 02
1:50

01 Proposed section E
1:50

11 GLOUCESTER GATE MEWS

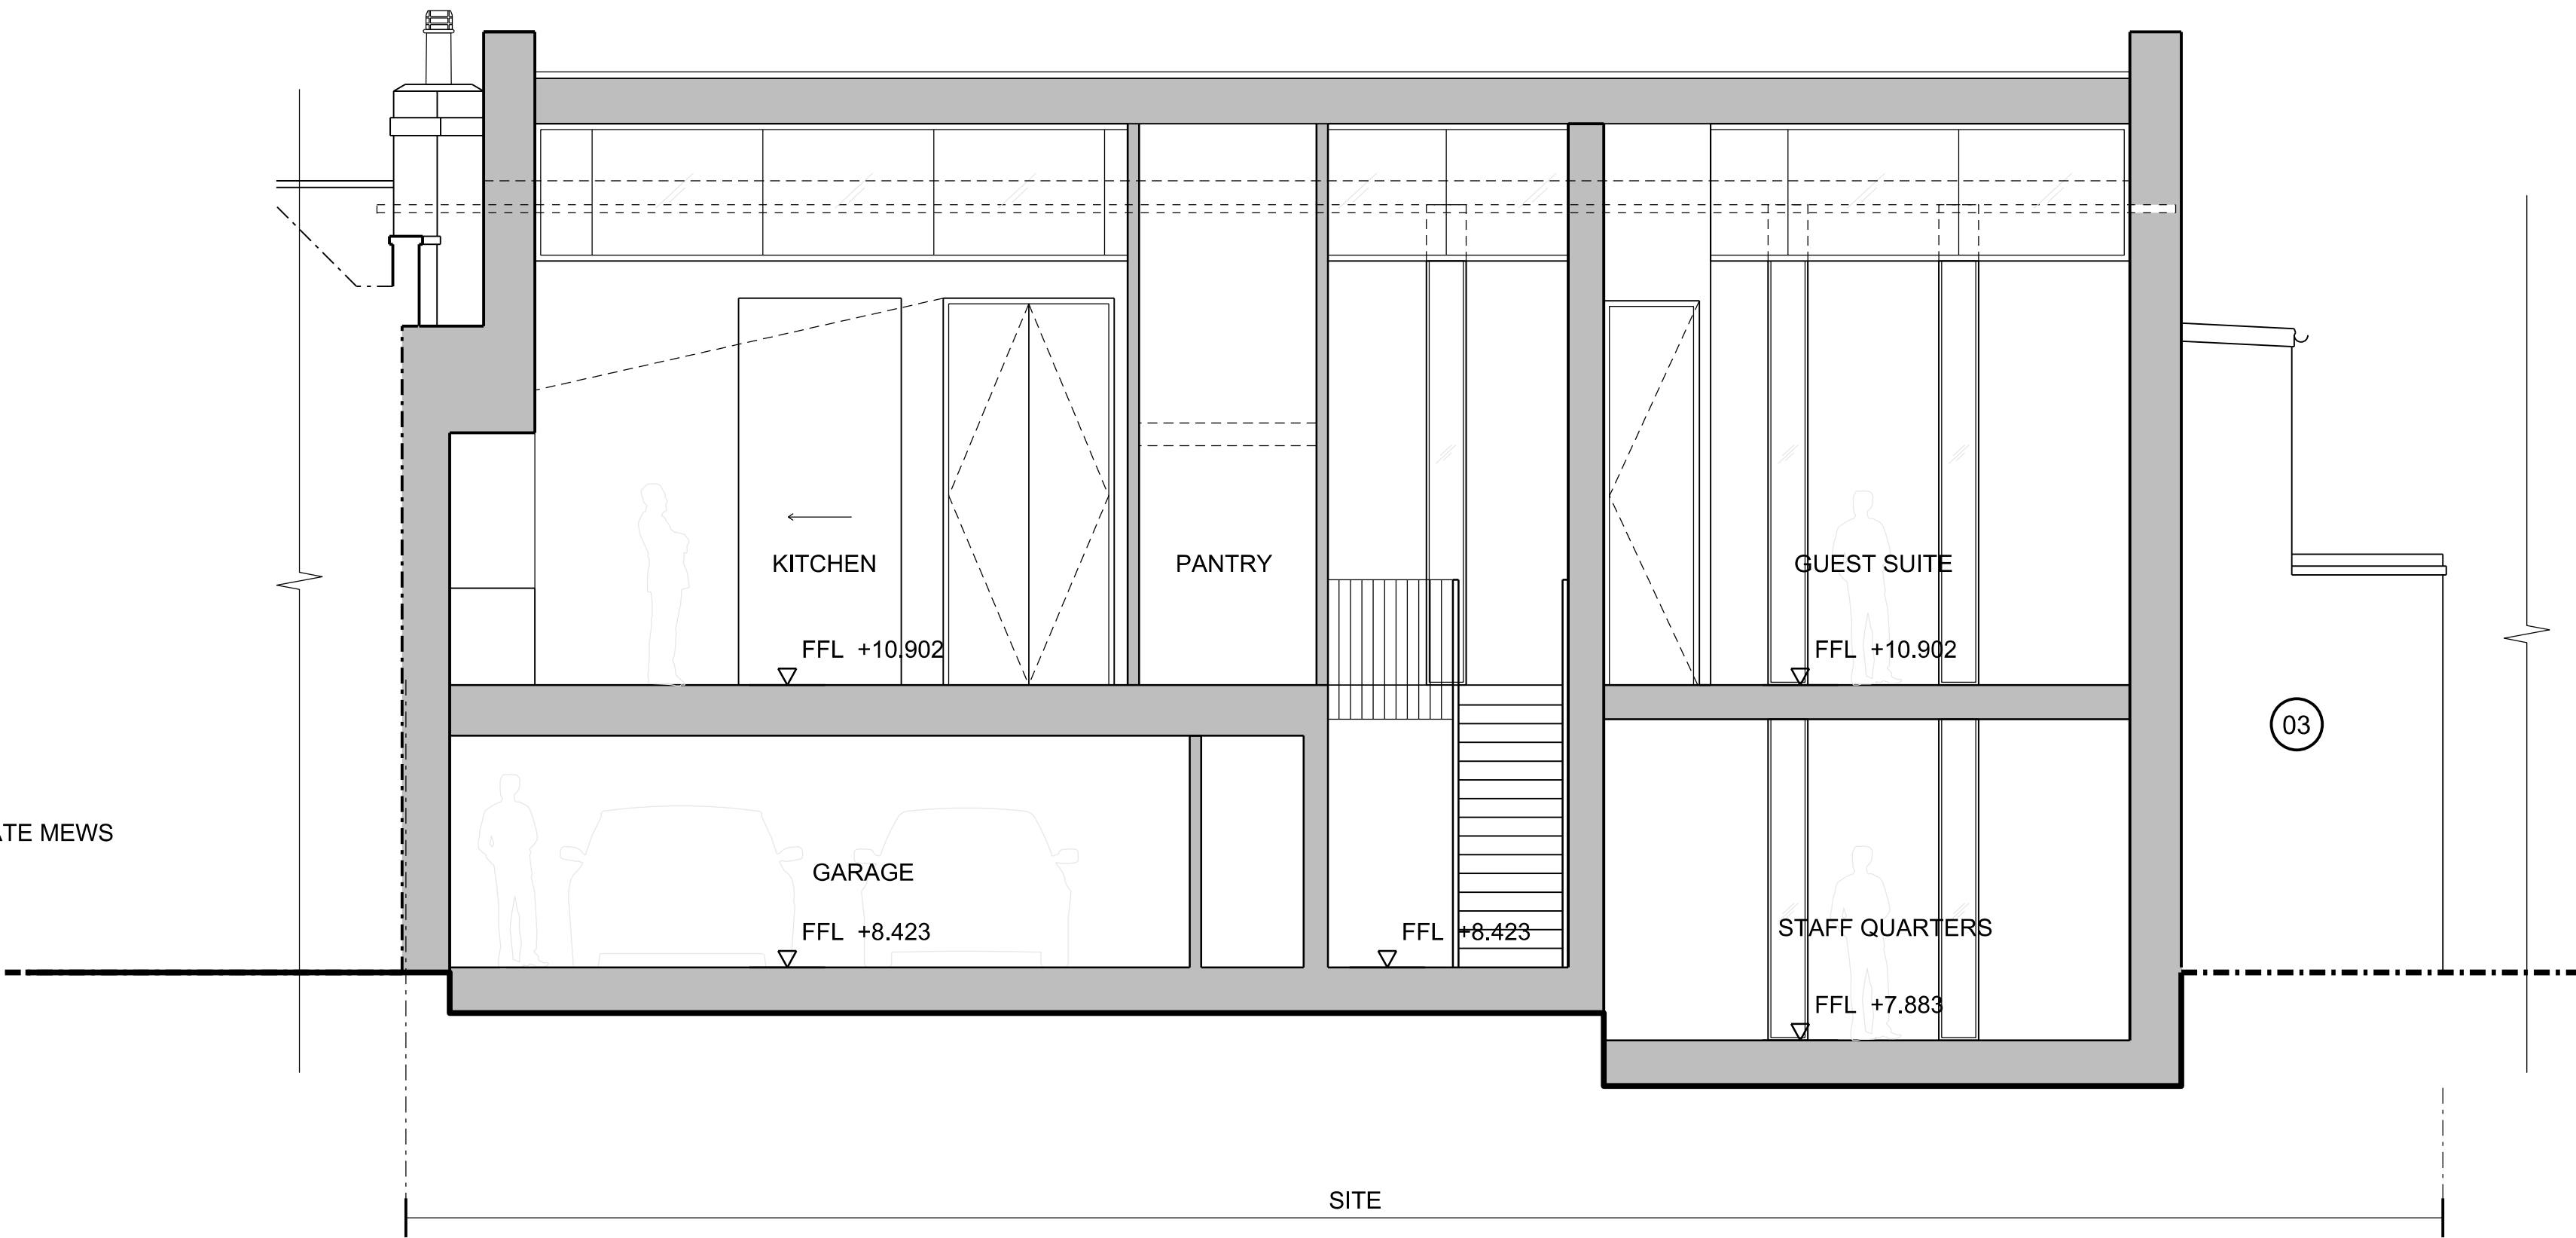

- 01 PAINTED PLASTER
- 02 PAINTED BRICKWORK
- 03 BRICK
- 04 METAL
- 05 TILED ROOF
- 06 TIMBER SASH WINDOW
- 07 TIMBER
- 08 GLASS
- 09 PLANTED TRELLIS

- General Notes
1. Dimensions are in millimetres unless stated otherwise.
 2. Levels are in metres AOD unless stated otherwise.
 3. Dimensions govern. Do not scale off drawing.
 4. All dimensions to be verified on site before proceeding.
 5. All discrepancies to be notified in writing to Make Limited.

© Make Limited 2015

PLANNING
APPLICATION A

00	29.10.15	Planning Application	KG
Rev	Date	Reason For Issue	Chk

DRAWING STATUS


make

32 Cleveland Street,
London, W1T 4JY

tel +44 (0) 20 7636 5151

info@makearchitects.com
www.makearchitects.com

Client
Mr M Namaki
56 Cumberland Terrace
London
NW1 4HJ

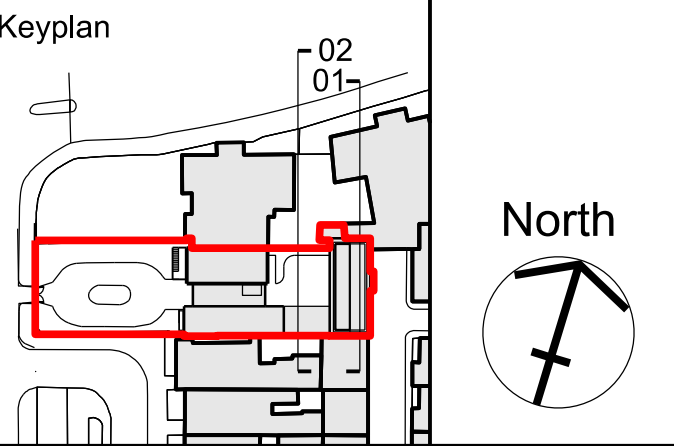

Project
Gloucester Lodge
Regents Park


Drawing Title
Proposed
Section E
Section D


Scale	Paper Size	Date
1:50/ 100	@A1/ A3	10.07.15

Project No.	Draw No.	Rev No.
1202	PA2200	00

02 Proposed section D
1:50

14 GLOUCESTER GATE

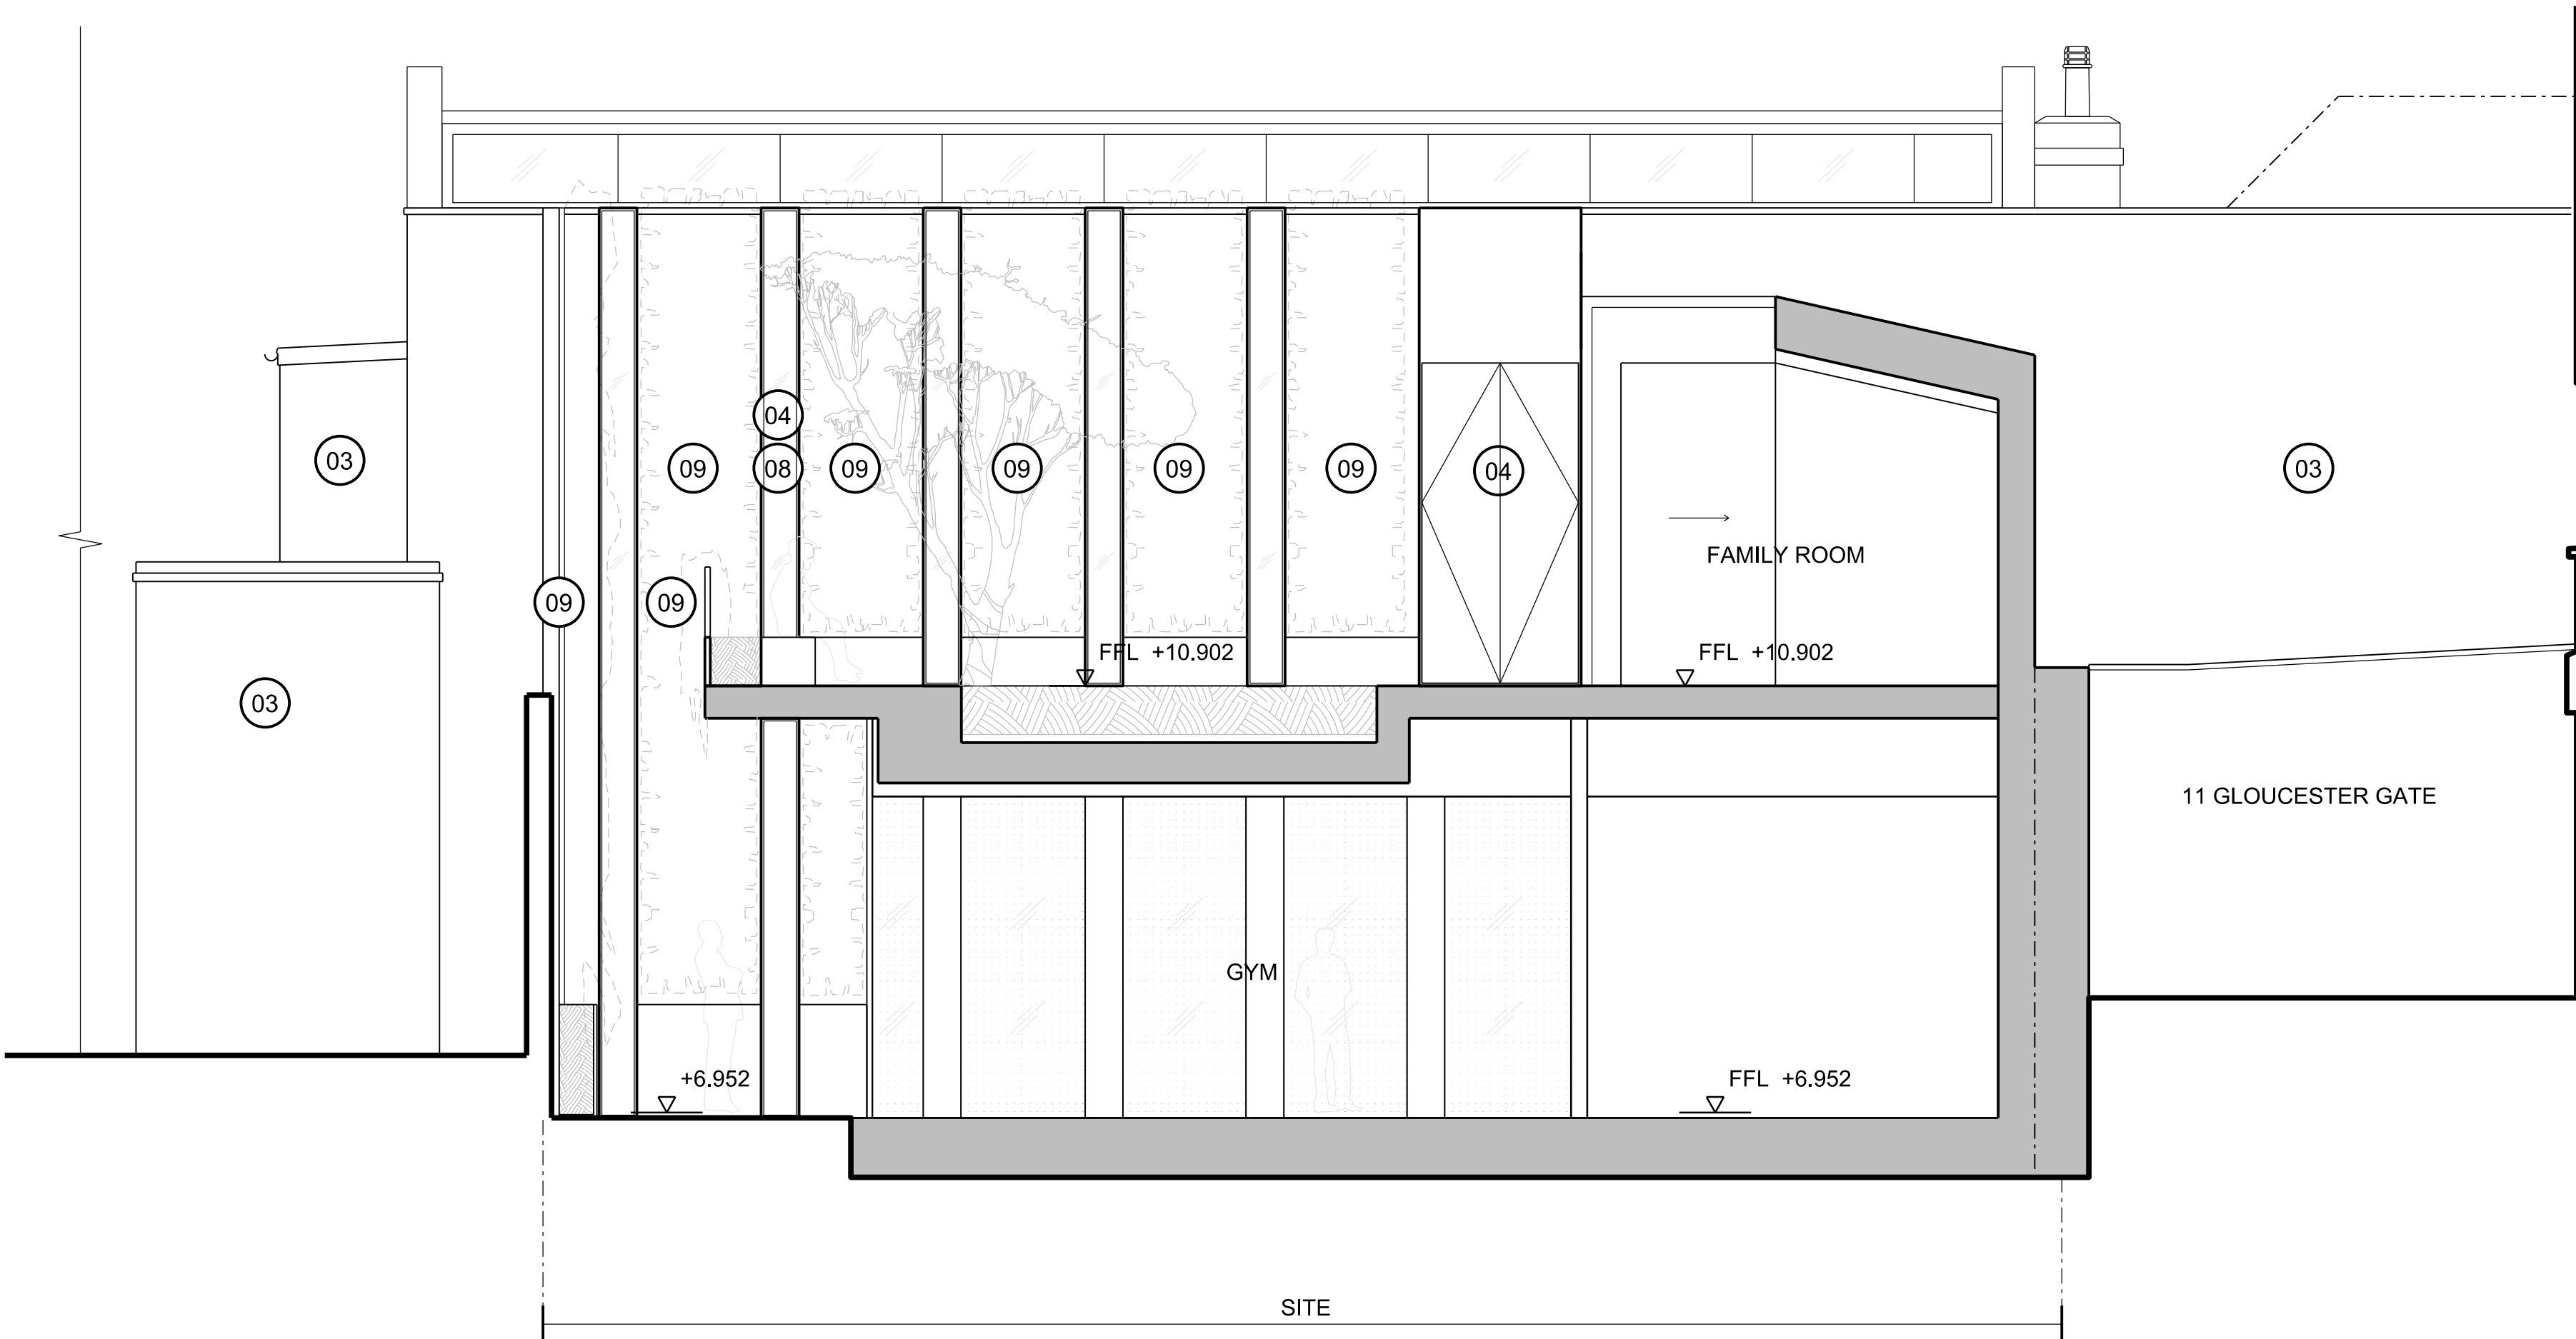

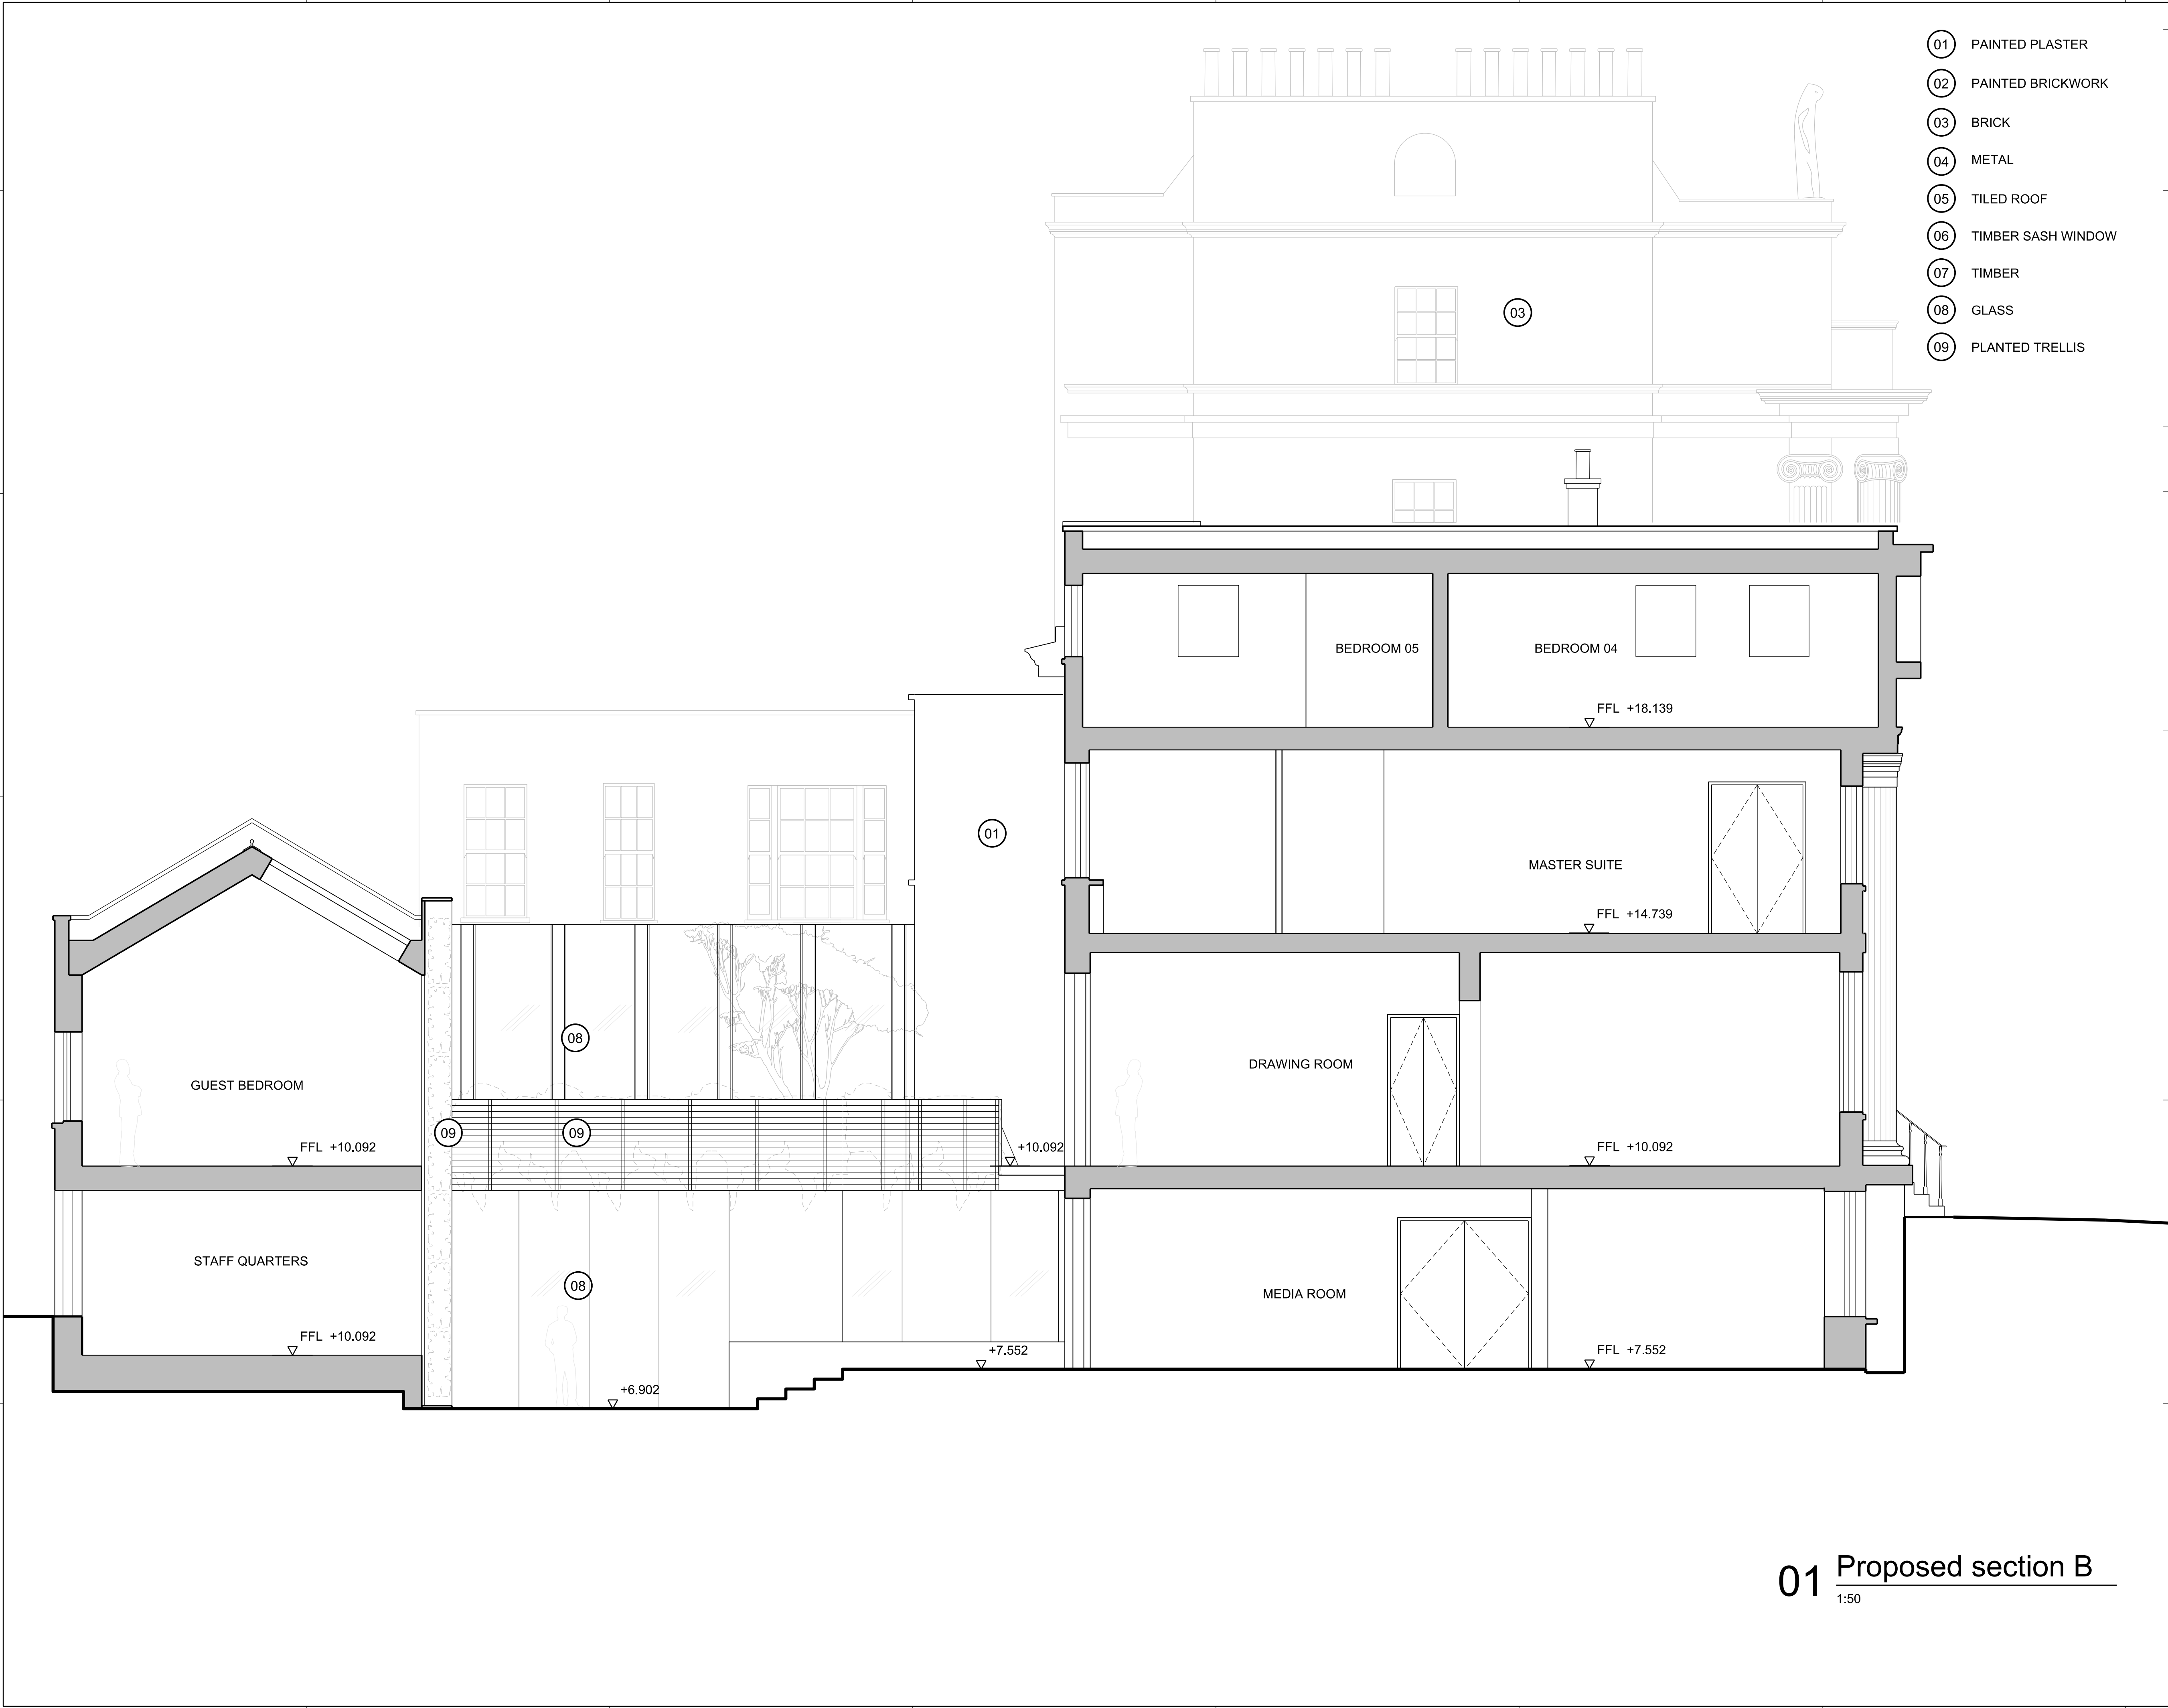

- 01 PAINTED PLASTER
- 02 PAINTED BRICKWORK
- 03 BRICK
- 04 METAL
- 05 TILED ROOF
- 06 TIMBER SASH WINDOW
- 07 TIMBER
- 08 GLASS
- 09 PLANTED TRELLIS

General Notes

1. Dimensions are in millimetres unless stated otherwise.
2. Levels are in metres AOD unless stated otherwise.
3. Dimensions govern. Do not scale off drawing.
4. All dimensions to be verified on site before proceeding.
5. All discrepancies to be notified in writing to Make Limited.

© Make Limited 2015

PLANNING
APPLICATION A

00	29.10.15	Planning Application	KG
Rev	Date	Reason For Issue	Chk

DRAWING STATUS


make

32 Cleveland Street,
London, W1T 4JY

tel +44 (0) 20 7636 5151

info@makearchitects.com
www.makearchitects.com

Client
Mr M Namaki
56 Cumberland Terrace
London
NW1 4HJ

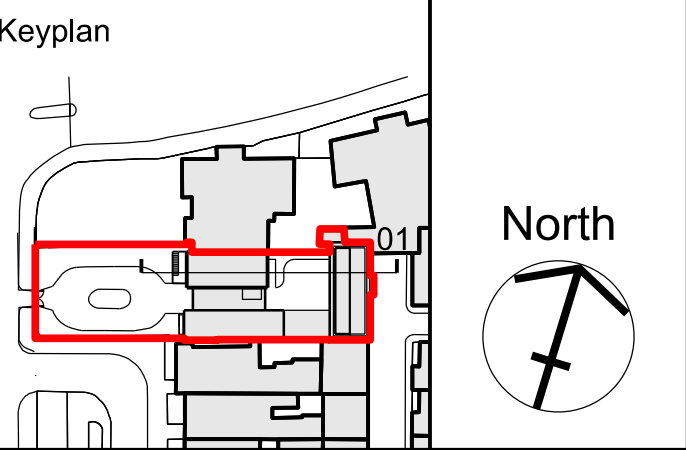


Project
Gloucester Lodge
Regents Park

Drawing Title
Proposed
Section B

01 Proposed section B
1:50

Scale	Paper Size	Date
1:50/ 100	@A1/ A3	10.07.15
Project No.	Draw No.	Rev No.
1202	PA2201	00

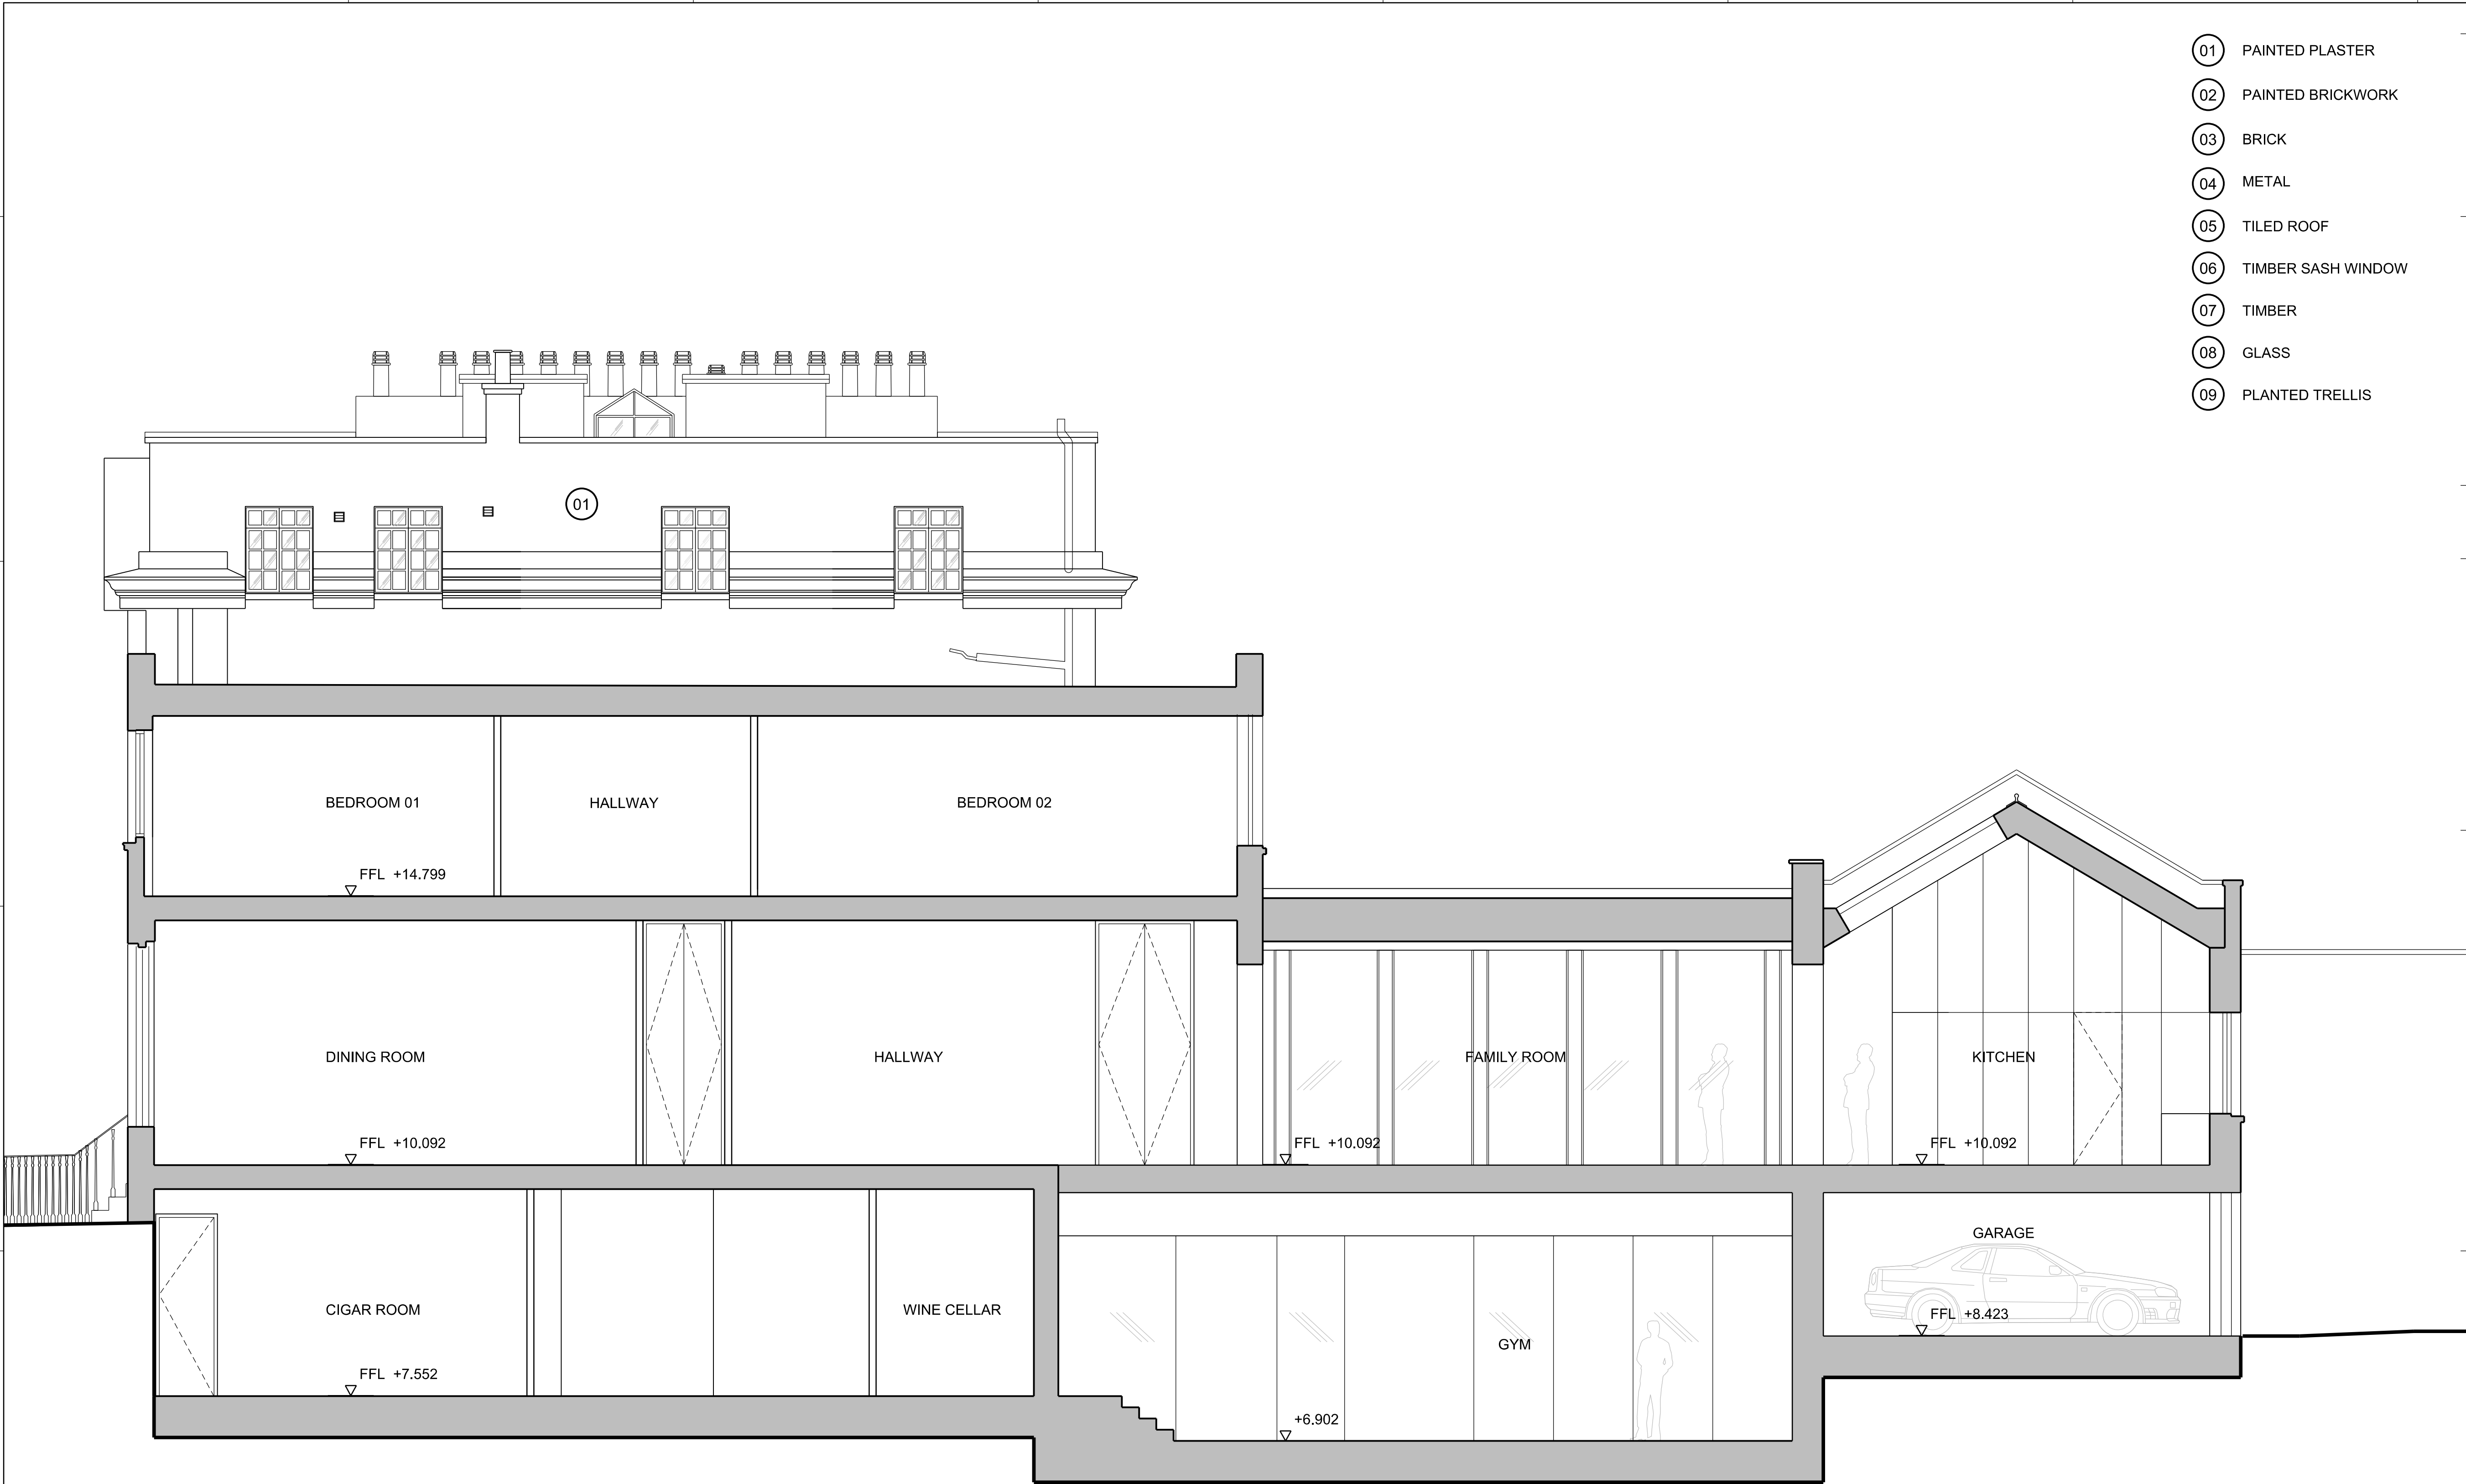

- 01 PAINTED PLASTER
- 02 PAINTED BRICKWORK
- 03 BRICK
- 04 METAL
- 05 TILED ROOF
- 06 TIMBER SASH WINDOW
- 07 TIMBER
- 08 GLASS
- 09 PLANTED TRELLIS

General Notes

1. Dimensions are in millimetres unless stated otherwise.
2. Levels are in metres AOD unless stated otherwise.
3. Dimensions govern. Do not scale off drawing.
4. All dimensions to be verified on site before proceeding.
5. All discrepancies to be notified in writing to Make Limited.

© Make Limited 2015

PLANNING
APPLICATION A

00	29.10.15	Planning Application	KG
Rev	Date	Reason For Issue	Chk

DRAWING STATUS

make

32 Cleveland Street,
London, W1T 4JY

tel +44 (0) 20 7636 5151

info@makearchitects.com
www.makearchitects.com

Client
Mr M Namaki
56 Cumberland Terrace
London
NW1 4HJ

Keyplan


North

Project
Gloucester Lodge
Regents Park

Drawing Title
Proposed
Section A

Scale	Paper Size	Date
1:50/100	@A1/ A3	10.07.15
Project No.	Draw No.	Rev No.
1202	PA2202	00

01 Proposed section A
1:50

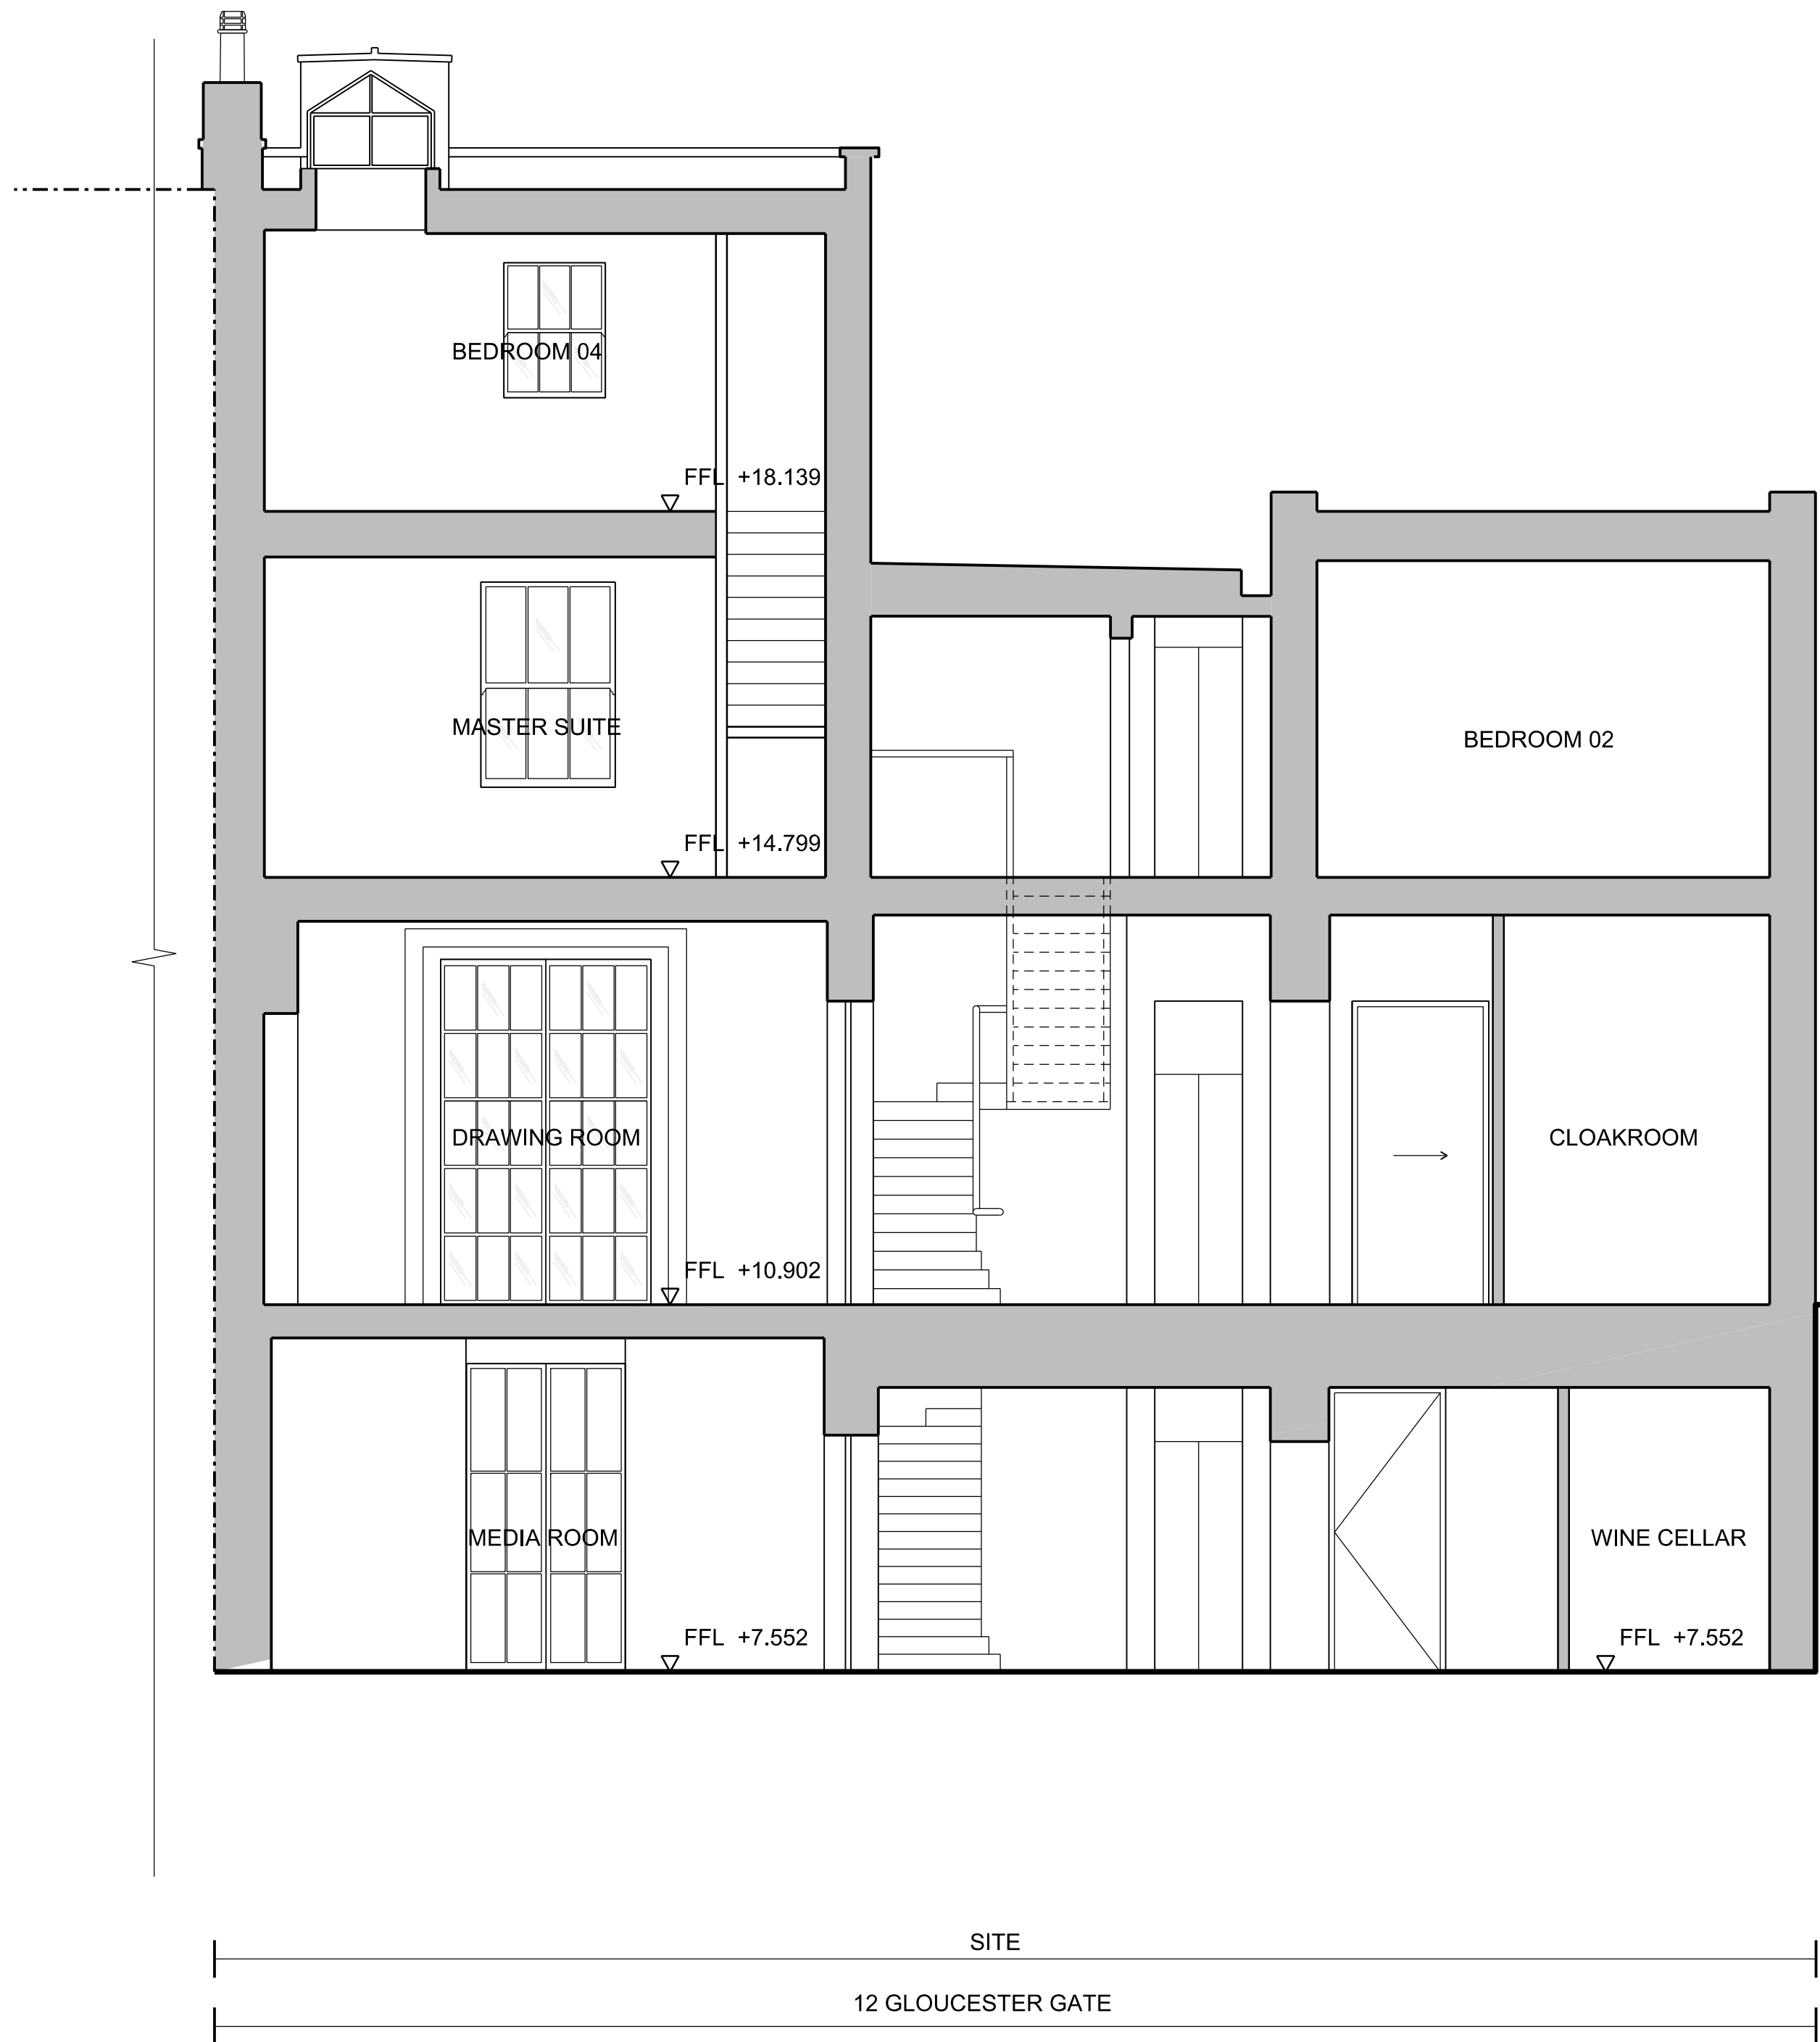

01 Proposed section C

1:50

- General Notes
1. Dimensions are in millimetres unless stated otherwise.
 2. Levels are in metres AOD unless stated otherwise.
 3. Dimensions govern. Do not scale off drawing.
 4. All dimensions to be verified on site before proceeding.
 5. All discrepancies to be notified in writing to Make Limited.

© Make Limited 2015

PLANNING
APPLICATION A

00	29.10.15	Planning Application	KG
Rev	Date	Reason For Issue	Chk

DRAWING STATUS			
----------------	--	--	--


make

32 Cleveland Street,
London, W1T 4JY

tel +44 (0) 20 7636 5151

info@makearchitects.com
www.makearchitects.com

Client
Mr M Namaki
56 Cumberland Terrace
London
NW1 4HJ

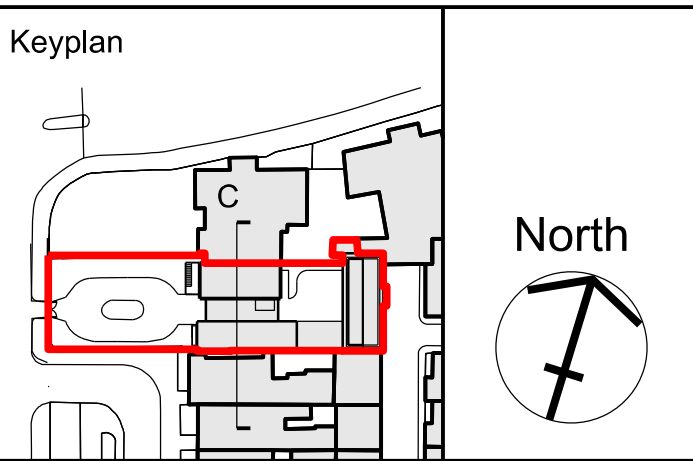

Project
Gloucester Lodge
Regents Park

Drawing Title
Proposed
Section C

Scale	Paper Size	Date
1:50/ 100	@A1/ A3	10.07.15
Project No.	Draw No.	Rev No.
1202	PA2203	00



- 01 PAINTED PLASTER
- 02 PAINTED BRICKWORK
- 03 BRICK
- 04 METAL
- 05 TILED ROOF
- 06 TIMBER SASH WINDOW
- 07 TIMBER
- 08 GLASS
- 09 PLANTED TRELLIS

- General Notes
1. Dimensions are in millimetres unless stated otherwise.
 2. Levels are in metres AOD unless stated otherwise.
 3. Dimensions govern. Do not scale off drawing.
 4. All dimensions to be verified on site before proceeding.
 5. All discrepancies to be notified in writing to Make Limited.

© Make Limited 2015

PLANNING
APPLICATION A

00	29.10.15	Planning Application	KG
Rev	Date	Reason For Issue	Chk

DRAWING STATUS


make

32 Cleveland Street,
London, W1T 4JY

tel +44 (0) 20 7636 5151

info@makearchitects.com
www.makearchitects.com

Client
Mr M Namaki
56 Cumberland Terrace
London
NW1 4HJ

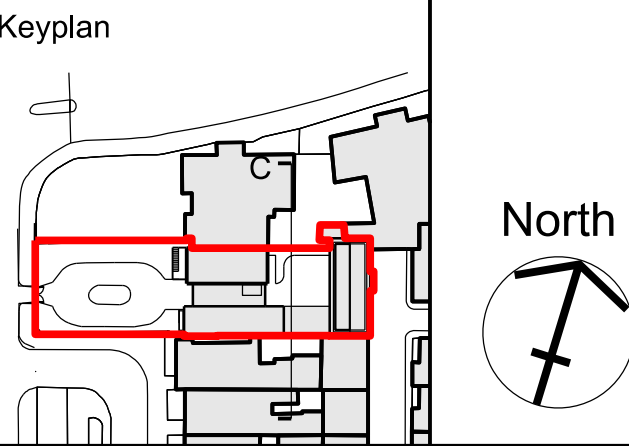

Project
Gloucester Lodge
Regents Park

Drawing Title
Existing
Section F

Scale	Paper Size	Date
1:50/ 100	@A1/ A3	10.07.15

Project No.	Draw No.	Rev No.
1202	PA2204	00

01 Proposed section F

1:50

11 GLOUCESTER GATE

12 GLOUCESTER GATE

14 GLOUCESTER GATE