

make

1202_Gloucester Lodge

Drawing List -

Application B

Total Number of Drawings

39

29.10.2015

PB0000	Schedules Drawing List	NTS	A1	00
Location and Site Plan				
PB0010	Existing site plan	1:1250	A1	00
PB0011	Proposed site plan	1:1250	A1	00
Existing GA Plans, Elevations and Sections				
PB0999	Existing lower ground	1:50	A1	00
PB1000	Existing upper ground	1:50	A1	00
PB1000A	Existing upper ground forecourt	1:50	A1	00
PB1001	Existing first floor	1:50	A1	00
PB1002	Existing second floor	1:50	A1	00
PB1003	Existing roof plan	1:50	A1	00
PB1100	Existing elevation 01	1:50	A1	00
PB1101	Existing elevation 02	1:50	A1	00
PB1200	Existing section E and D	1:50	A1	00
PB1201	Existing section B	1:50	A1	00
PB1202	Existing section A	1:50	A1	00
PB1203	Existing section C	1:50	A1	00
PB1204	Existing section F	1:50	A1	00
Demolition GA Plans, Elevations and Sections				
PB1499	Demolition lower ground floor plan	1:50	A1	00
PB1500	Demolition ground floor plan	1:50	A1	00
PB1501	Demolition first floor plan	1:50	A1	00
PB1502	Demolition second floor plan	1:50	A1	00
PB1503	Demolition roof plan	1:50	A1	00
PB1601	Demolition Elevation 02	1:50	A1	00
PB1701	Demolition Section B	1:50	A1	00
Proposed GA Plans, Elevations and Sections				
PB1999	Proposed basement	1:50	A1	00
PB1999	Proposed lower ground	1:50	A1	00
PB1999A	Proposed lower ground- below forecourt	1:50	A1	00
PB2000	Proposed upper ground	1:50	A1	00
PB2000A	Proposed upper ground forecource	1:50	A1	00
PB2001	Proposed first floor	1:50	A1	00
PB2002	Proposed second floor	1:50	A1	00
PB2003	Proposed roof plan	1:50	A1	00
PB2010	Proposed landscape plan	1:100	A1	00
PB2100	Proposed elevation 01	1:50	A1	00
PB2101	Proposed elevation 02	1:50	A1	00
PB2200	Proposed section E and D	1:50	A1	00
PB2201	Proposed section B	1:50	A1	00
PB2202	Proposed section A	1:50	A1	00
PB2203	Proposed section C	1:50	A1	00
PB2204	Proposed section F	1:50	A1	00
Reports and supporting documents				
REPORT 01B	Design and Access Statement		A3	00
REPORT 02B	Planning Statement		A3	00
REPORT 03B	Heritage Statement		A3	00
REPORT 04B	Daylight, Sunlight and Overshadowing Assessment		A3	00
REPORT 05B	Arboricultural Impact Assessment		A3	00
REPORT 06B	Construction Management Plan		A3	00
REPORT 07B	Basement Impact Assessment		A3	00
DOCUMENT 01	Thames Water Search		A4	00
DOCUMENT 02	Land Registry of No.12 Gloucester Gate		A4	00

General Notes

1. Dimensions are in millimetres unless stated otherwise.
2. Levels are in metres AOD unless stated otherwise.
3. Dimensions govern.
Do not scale off drawing.
4. All dimensions to be verified on site before proceeding.
5. All discrepancies to be notified in writing to Make Limited.

© Make Limited 2015

PLANNING

APPLICATION B

00	29.10.15	Planning Application	KG
Rev	Date	Reason For Issue	Chk

DRAWING STATUS


make

32 Cleveland Street,
London, W1T 4JY

tel +44 (0) 20 7636 5151

info@makearchitects.com
www.makearchitects.com


Client
Mr M Namaki
56 Cumberland Terrace
London
NW1 4HJ

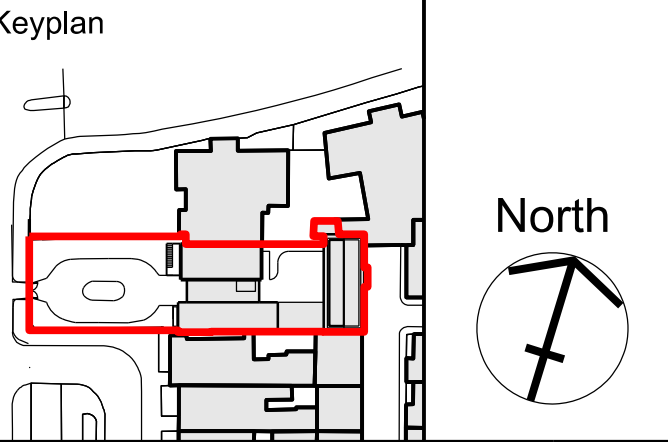

Project
Gloucester Lodge
Regents Park

Drawing Title
Drawing List

Scale	Paper Size	Date
NTS	@A1/ A3	10.07.15
Project No.	Draw No.	Rev No.
1202	PB0000	00

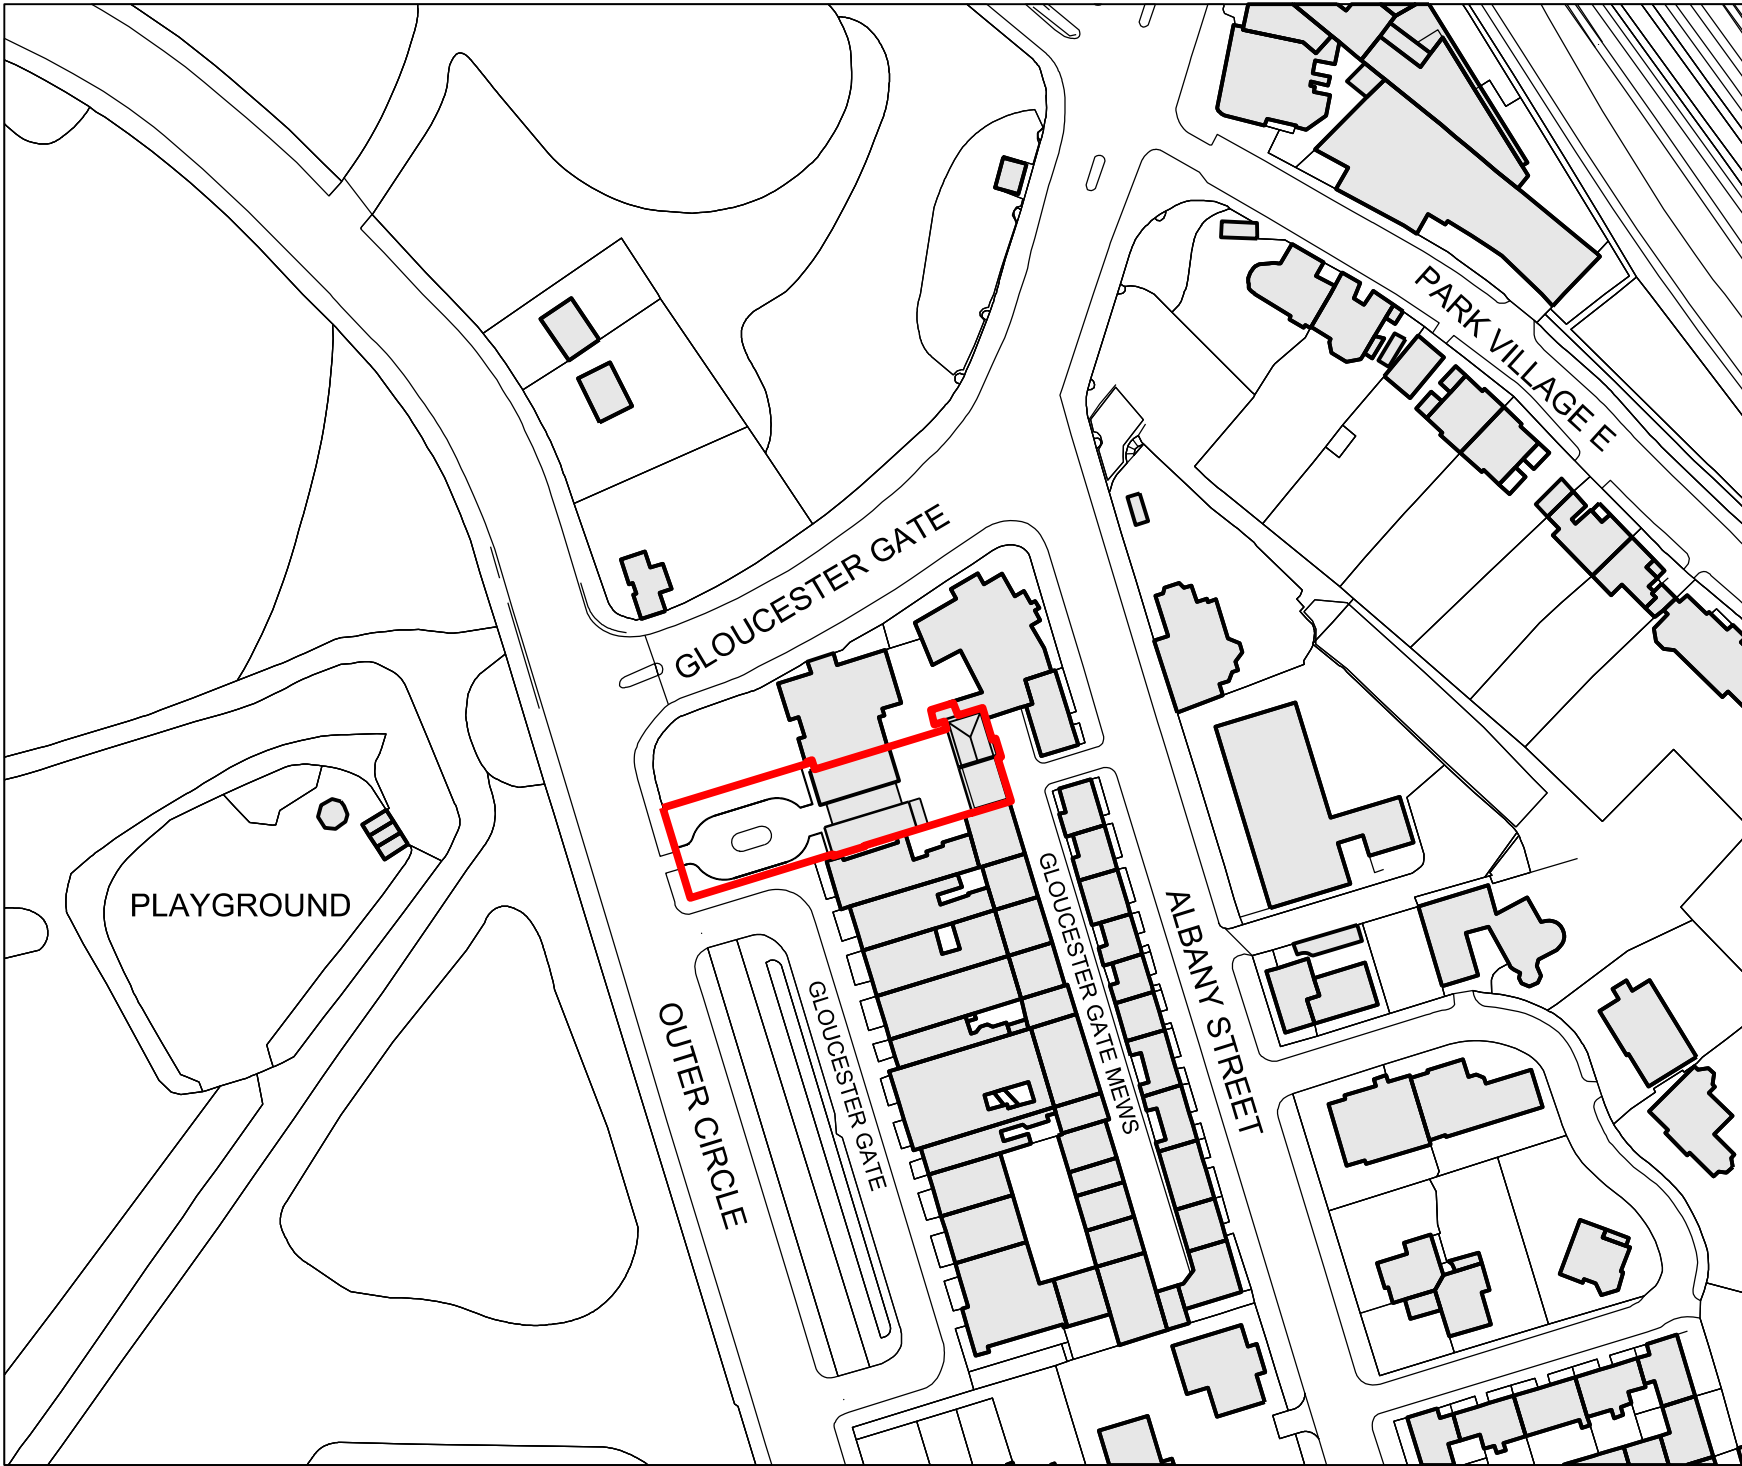

General Notes

1. Dimensions are in millimetres unless stated otherwise.
2. Levels are in metres AOD unless stated otherwise.
3. Dimensions govern. Do not scale off drawing.
4. All dimensions to be verified on site before proceeding.
5. All discrepancies to be notified in writing to Make Limited.

© Make Limited 2015

PLANNING

APPLICATION B

00	29.10.15	Planning Application	KG
Rev	Date	Reason For Issue	Chk

DRAWING STATUS


make

32 Cleveland Street,
London, W1T 4JY

tel +44 (0) 20 7636 5151

info@makearchitects.com
www.makearchitects.com

Client
Mr M Namaki
56 Cumberland Terrace
London
NW1 4HJ

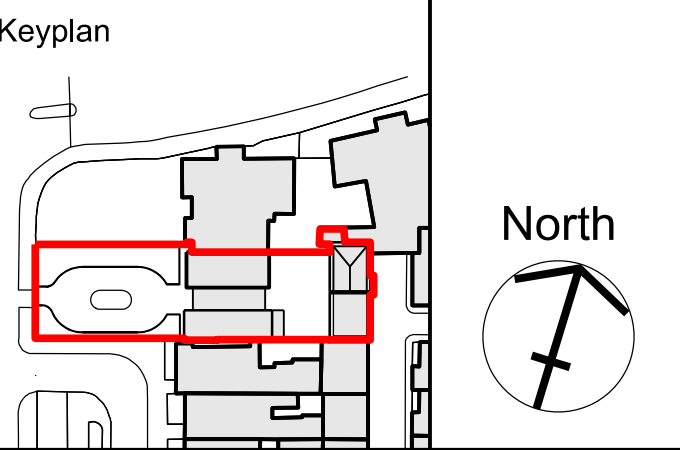

Project
Gloucester Lodge
Regents Park

Drawing Title
Existing
Site Plan

Scale	Paper Size	Date
1:1250	@A1/ A3	10.07.15
Project No.	Draw No.	Rev No.
1202	PB0010	00

- General Notes
1. Dimensions are in millimetres unless stated otherwise.
 2. Levels are in metres AOD unless stated otherwise.
 3. Dimensions govern.
Do not scale off drawing.
 4. All dimensions to be verified on site before proceeding.
 5. All discrepancies to be notified in writing to Make Limited.
- © Make Limited 2015

PLANNING

APPLICATION B

00	29.10.15	Planning Application	KG
Rev	Date	Reason For Issue	Chk

DRAWING STATUS			
----------------	--	--	--

make


32 Cleveland Street,
London, W1T 4JY

tel +44 (0) 20 7636 5151


info@makearchitects.com
www.makearchitects.com

Client
Mr M Namaki
56 Cumberland Terrace
London
NW1 4HJ

Keyplan

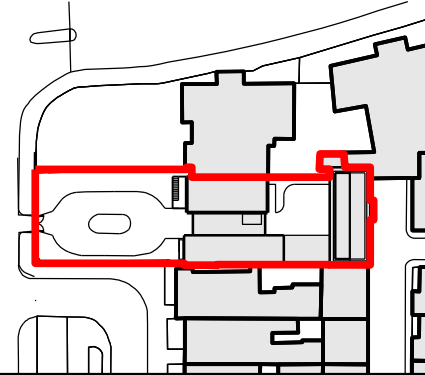


North

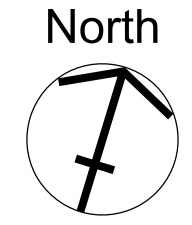


Project
Gloucester Lodge
Regents Park

Drawing Title
Proposed
Site Plan

Scale	Paper Size	Date
1:1250	@A1/ A3	10.07.15
Project No.	Draw No.	Rev No.
1202	PB0011	00

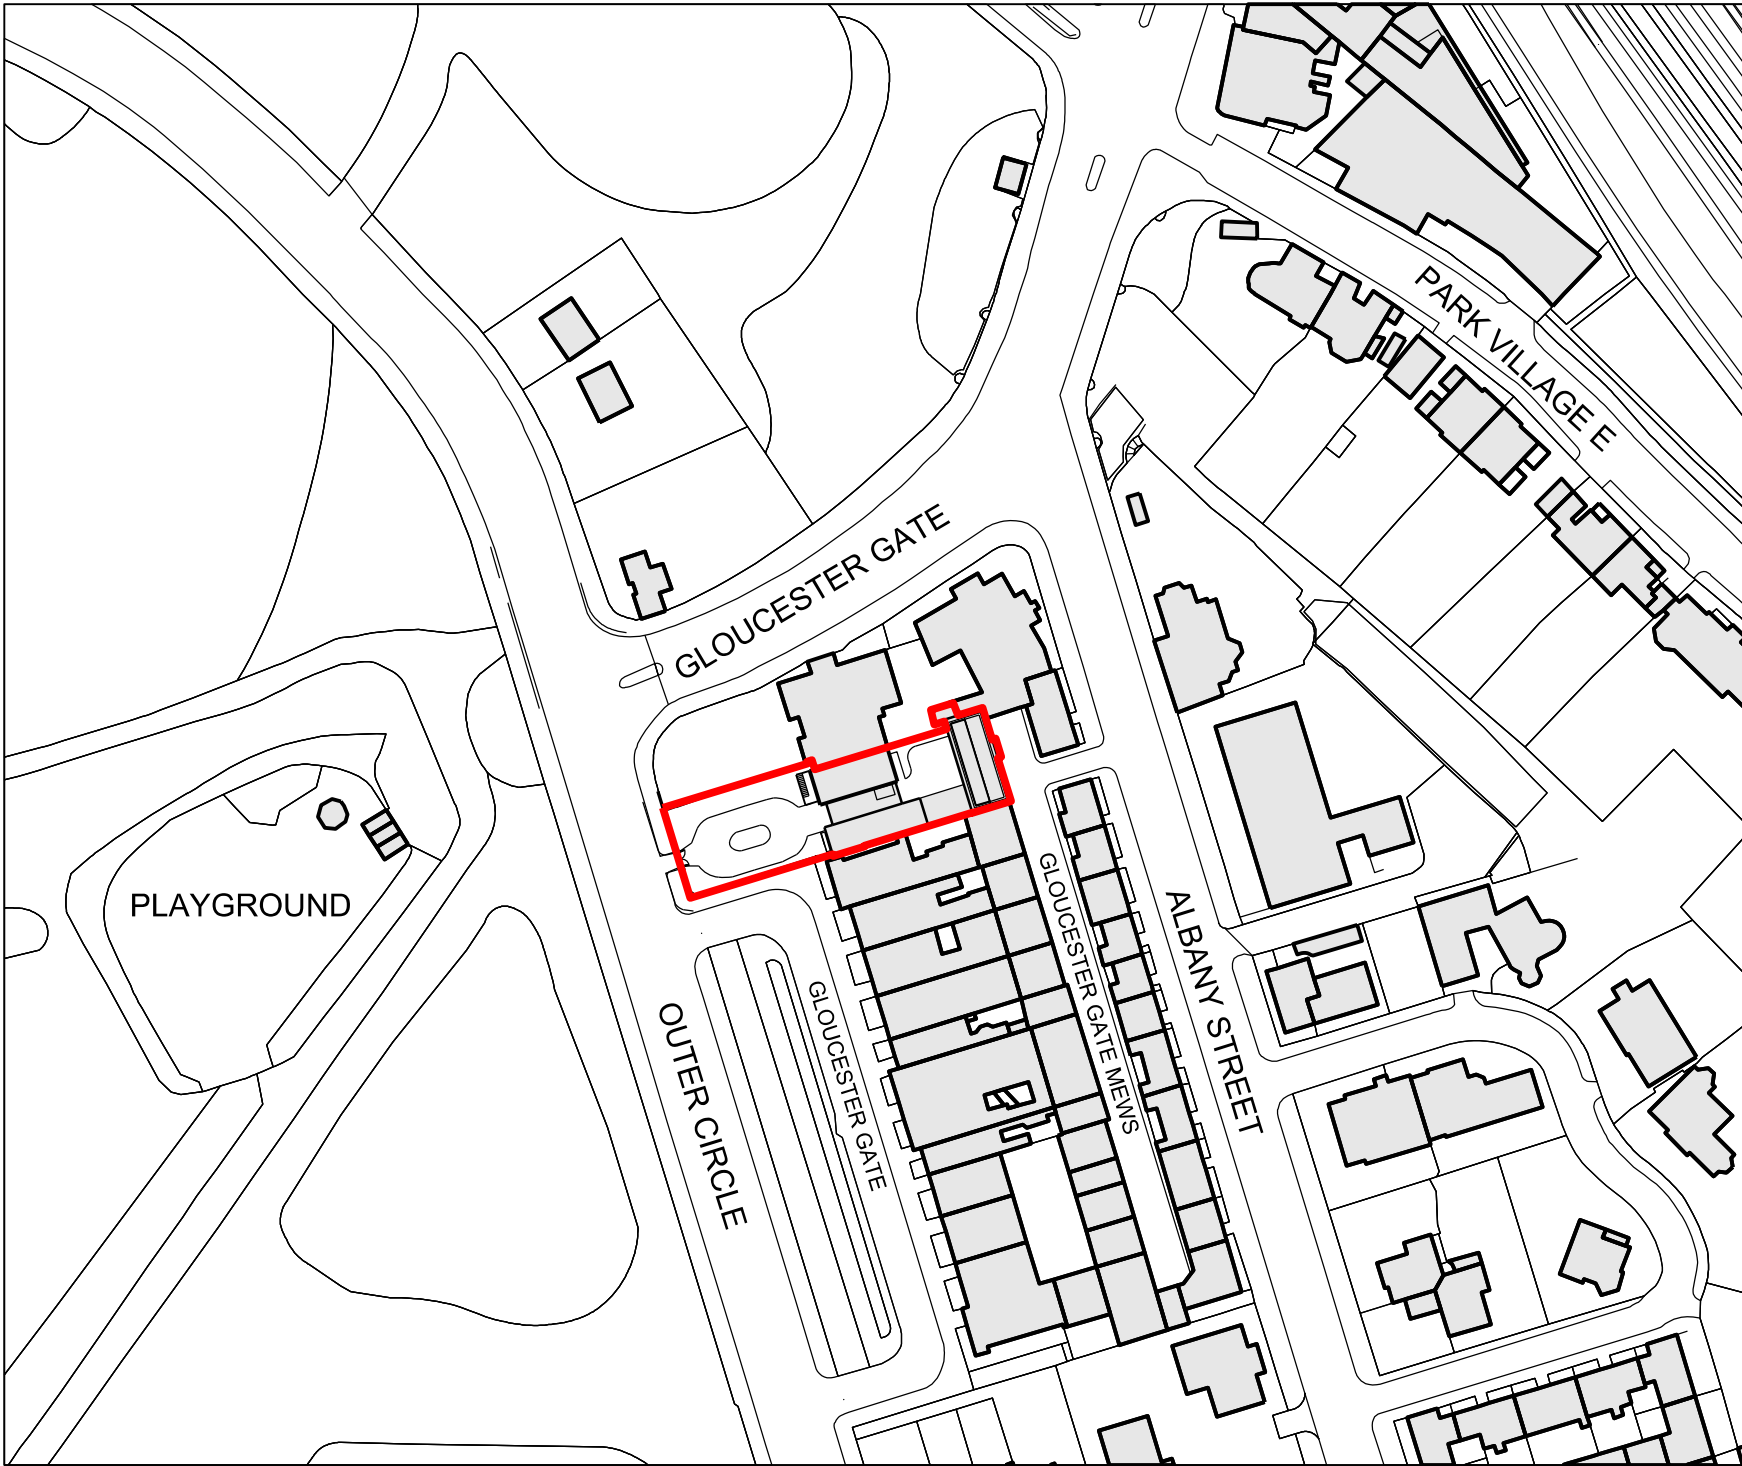

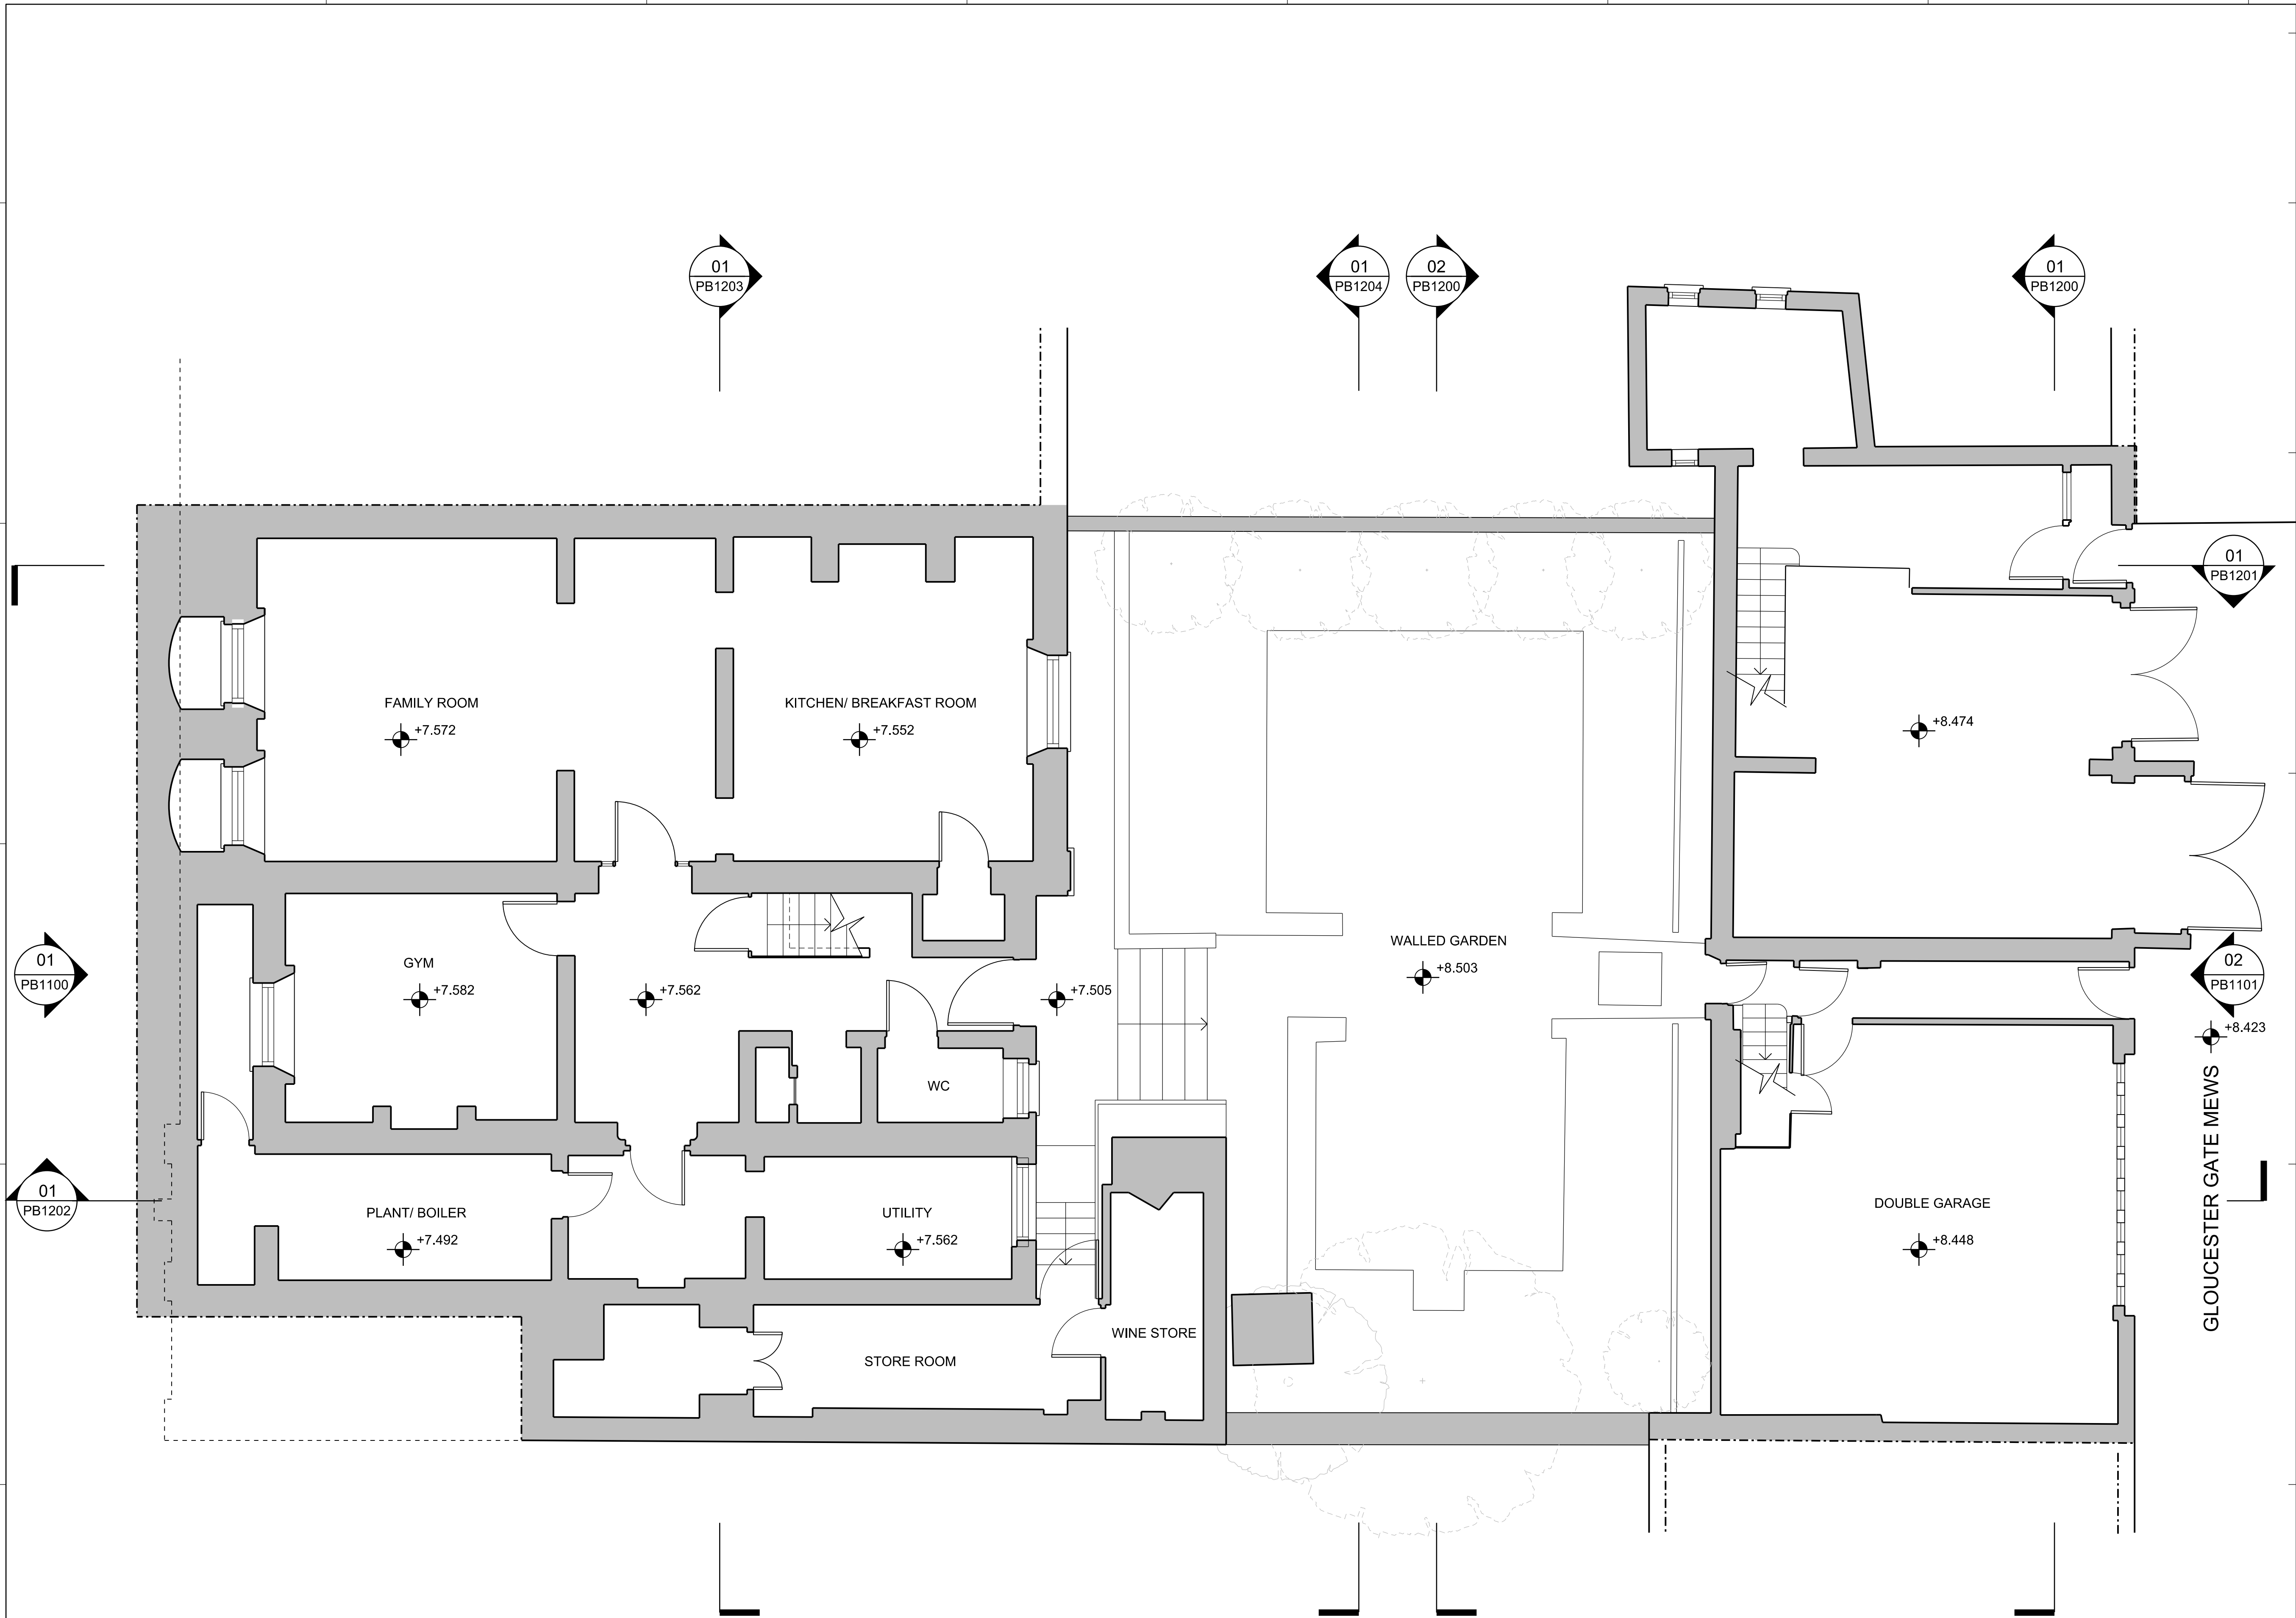

General Notes

1. Dimensions are in millimetres unless stated otherwise.
2. Levels are in metres AOD unless stated otherwise.
3. Dimensions govern. Do not scale off drawing.
4. All dimensions to be verified on site before proceeding.
5. All discrepancies to be notified in writing to Make Limited.

© Make Limited 2015

PLANNING

APPLICATION B

00	29.10.15	Planning Application	KG
Rev	Date	Reason For Issue	Chk

DRAWING STATUS

make


32 Cleveland Street,
London, W1T 4JY

tel +44 (0) 20 7636 5151


info@makearchitects.com
www.makearchitects.com

Client
Mr M Namaki
56 Cumberland Terrace
London
NW1 4HJ

Keyplan

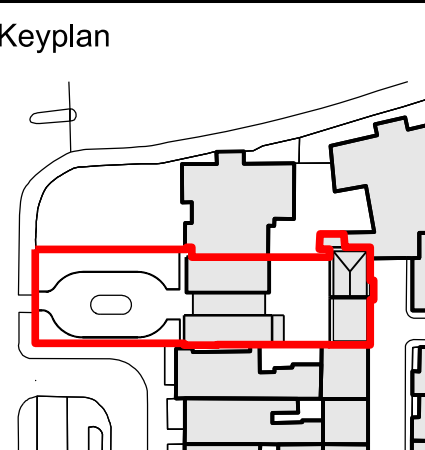

North




Project
Gloucester Lodge
Regents Park

Drawing Title
Existing
Lower Ground Floor Plan

Scale	Paper Size	Date
1:50/ 100	@A1/ A3	10.07.15
Project No.	Draw No.	Rev No.
1202	PB0999	00

01 Existing lower ground floor plan

1:50

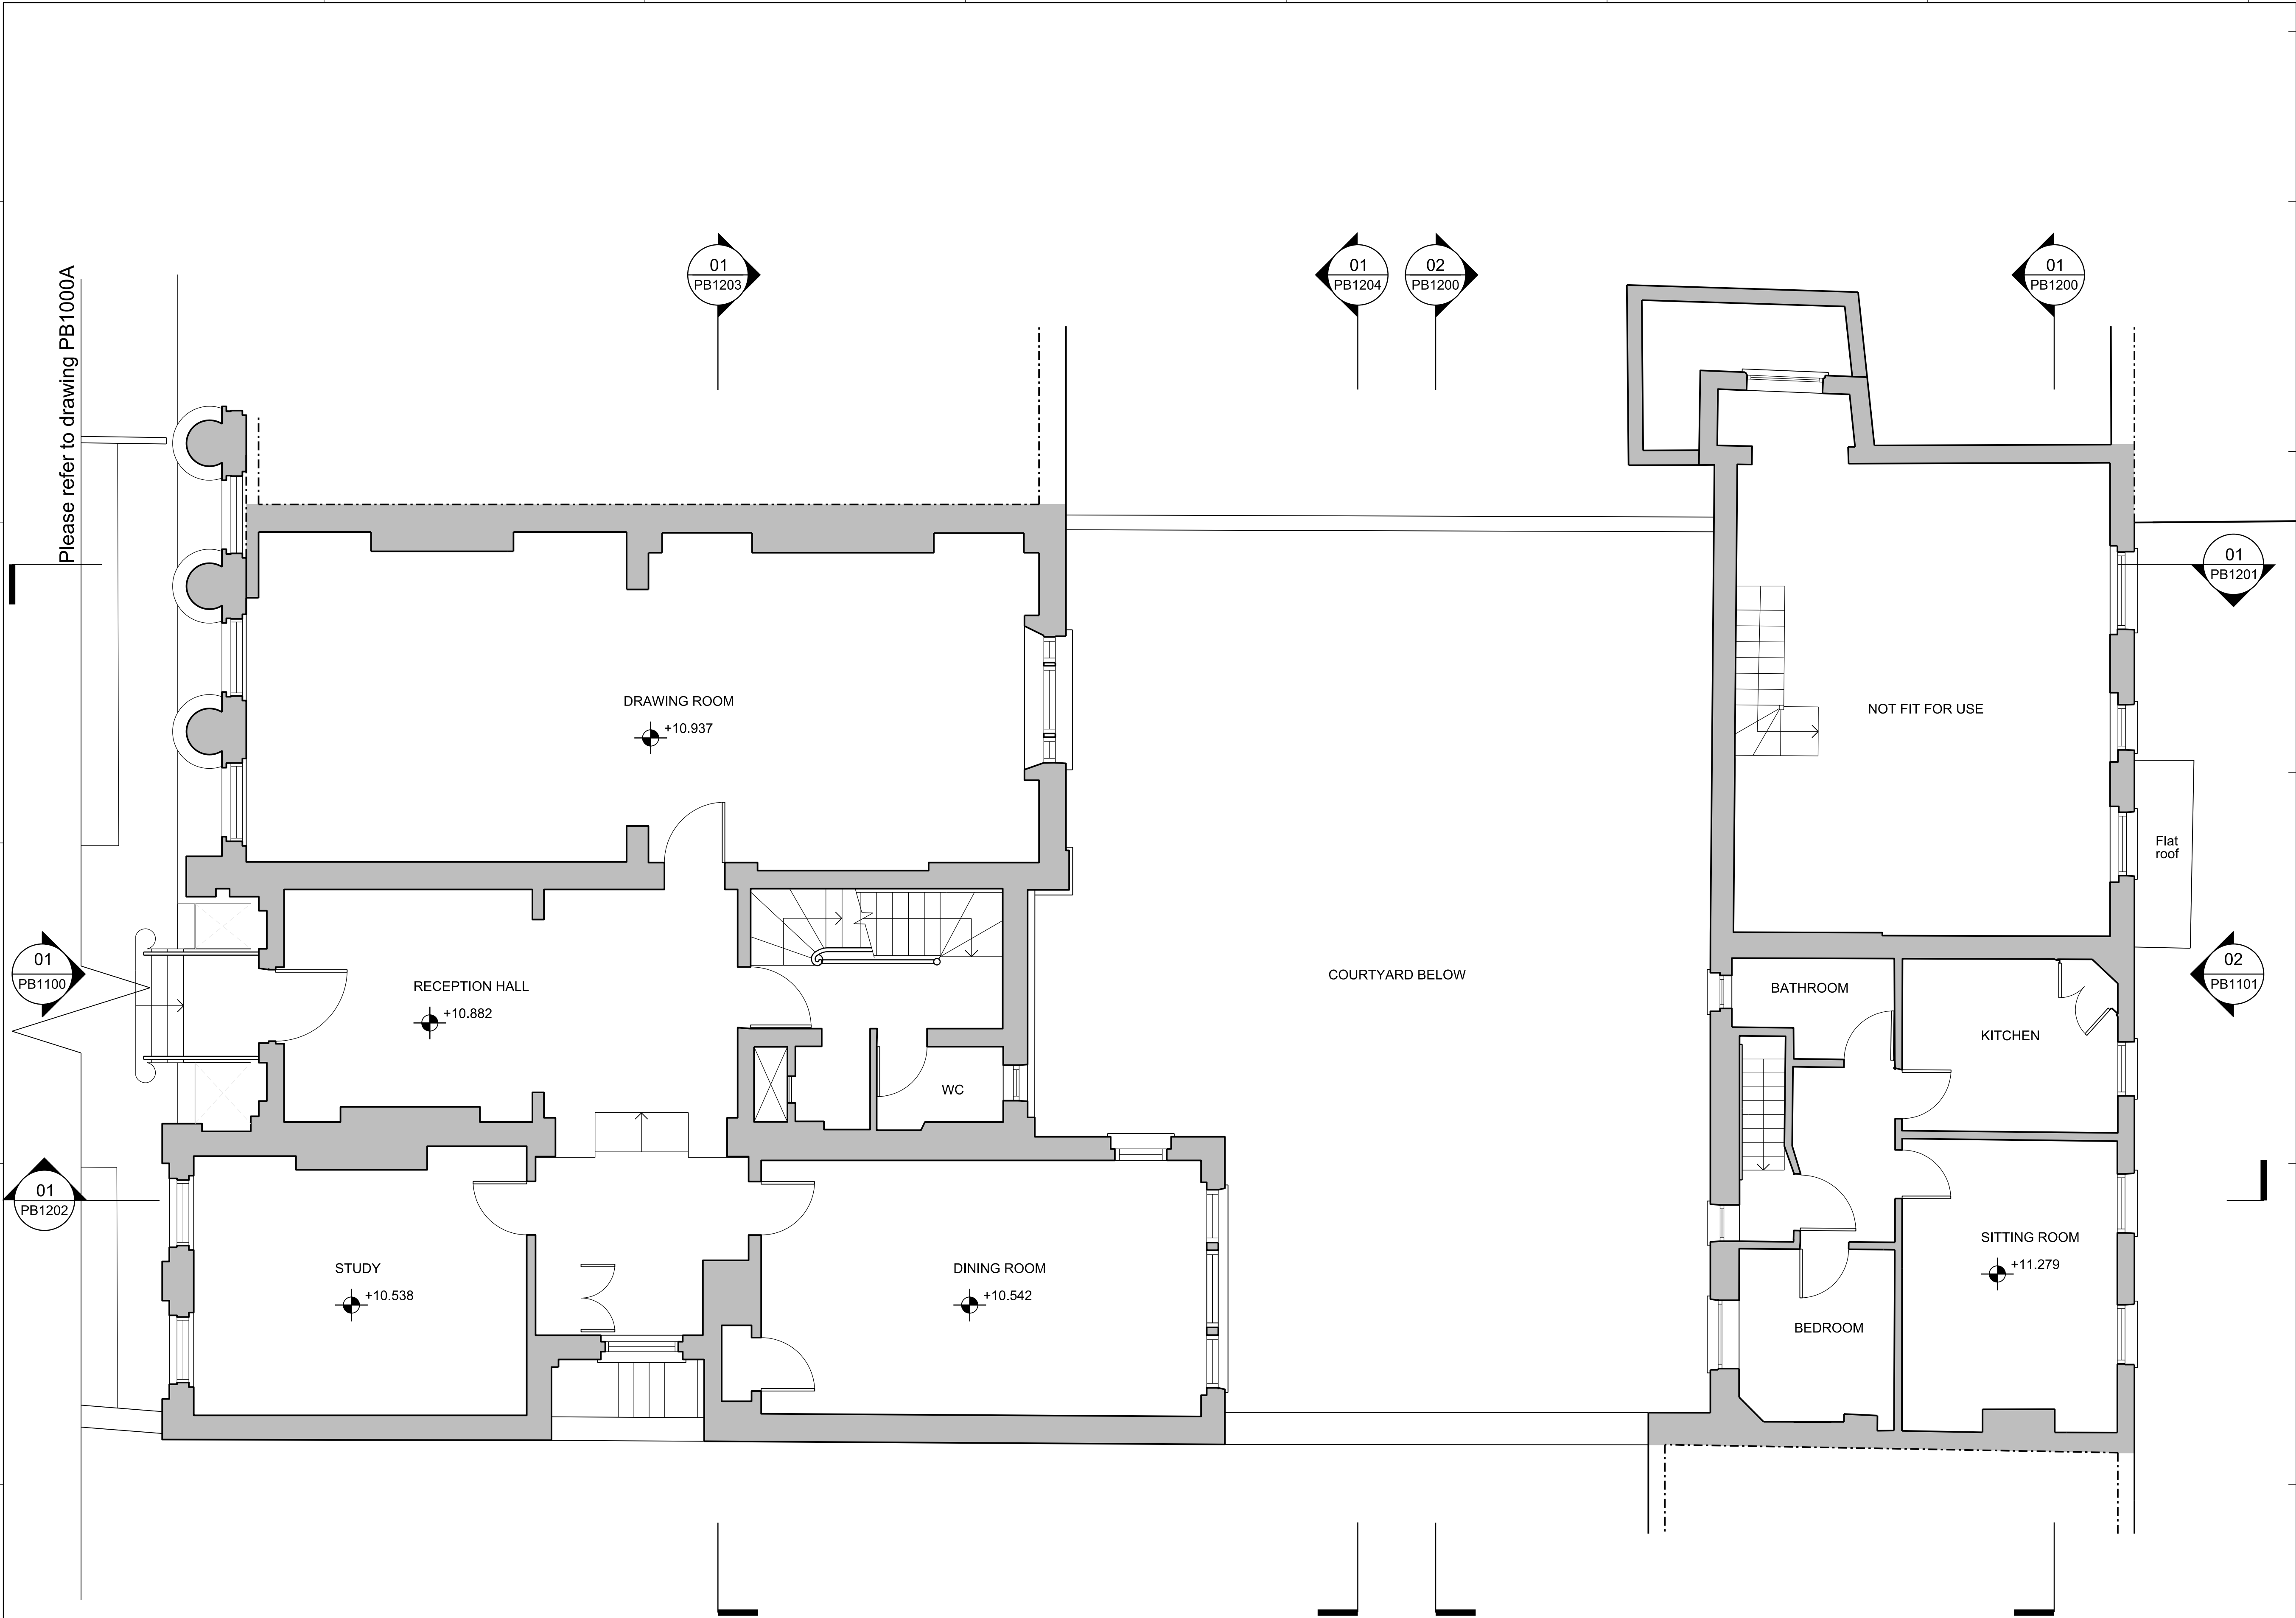

General Notes

1. Dimensions are in millimetres unless stated otherwise.

2. Levels are in metres AOD unless stated otherwise.

3. Dimensions govern. Do not scale off drawing.

4. All dimensions to be verified on site before proceeding.

5. All discrepancies to be notified in writing to Make Limited.

© Make Limited 2015

PLANNING

APPLICATION B

00	29.10.15	Planning Application	KG
Rev	Date	Reason For Issue	Chk

DRAWING STATUS

make

32 Cleveland Street,
London, W1T 4JY

tel +44 (0) 20 7636 5151

info@makearchitects.com
www.makearchitects.com

Client

Mr M Namaki
56 Cumberland Terrace
London
NW1 4HJ

Keyplan

North

Project

Gloucester Lodge
Regents Park


Drawing Title

Existing
Ground Floor Plan

Scale	Paper Size	Date
1:50/ 100	@A1/ A3	10.07.15
Project No.	Draw No.	Rev No.
1202	PB1000	00

01 Existing ground floor plan

1:50

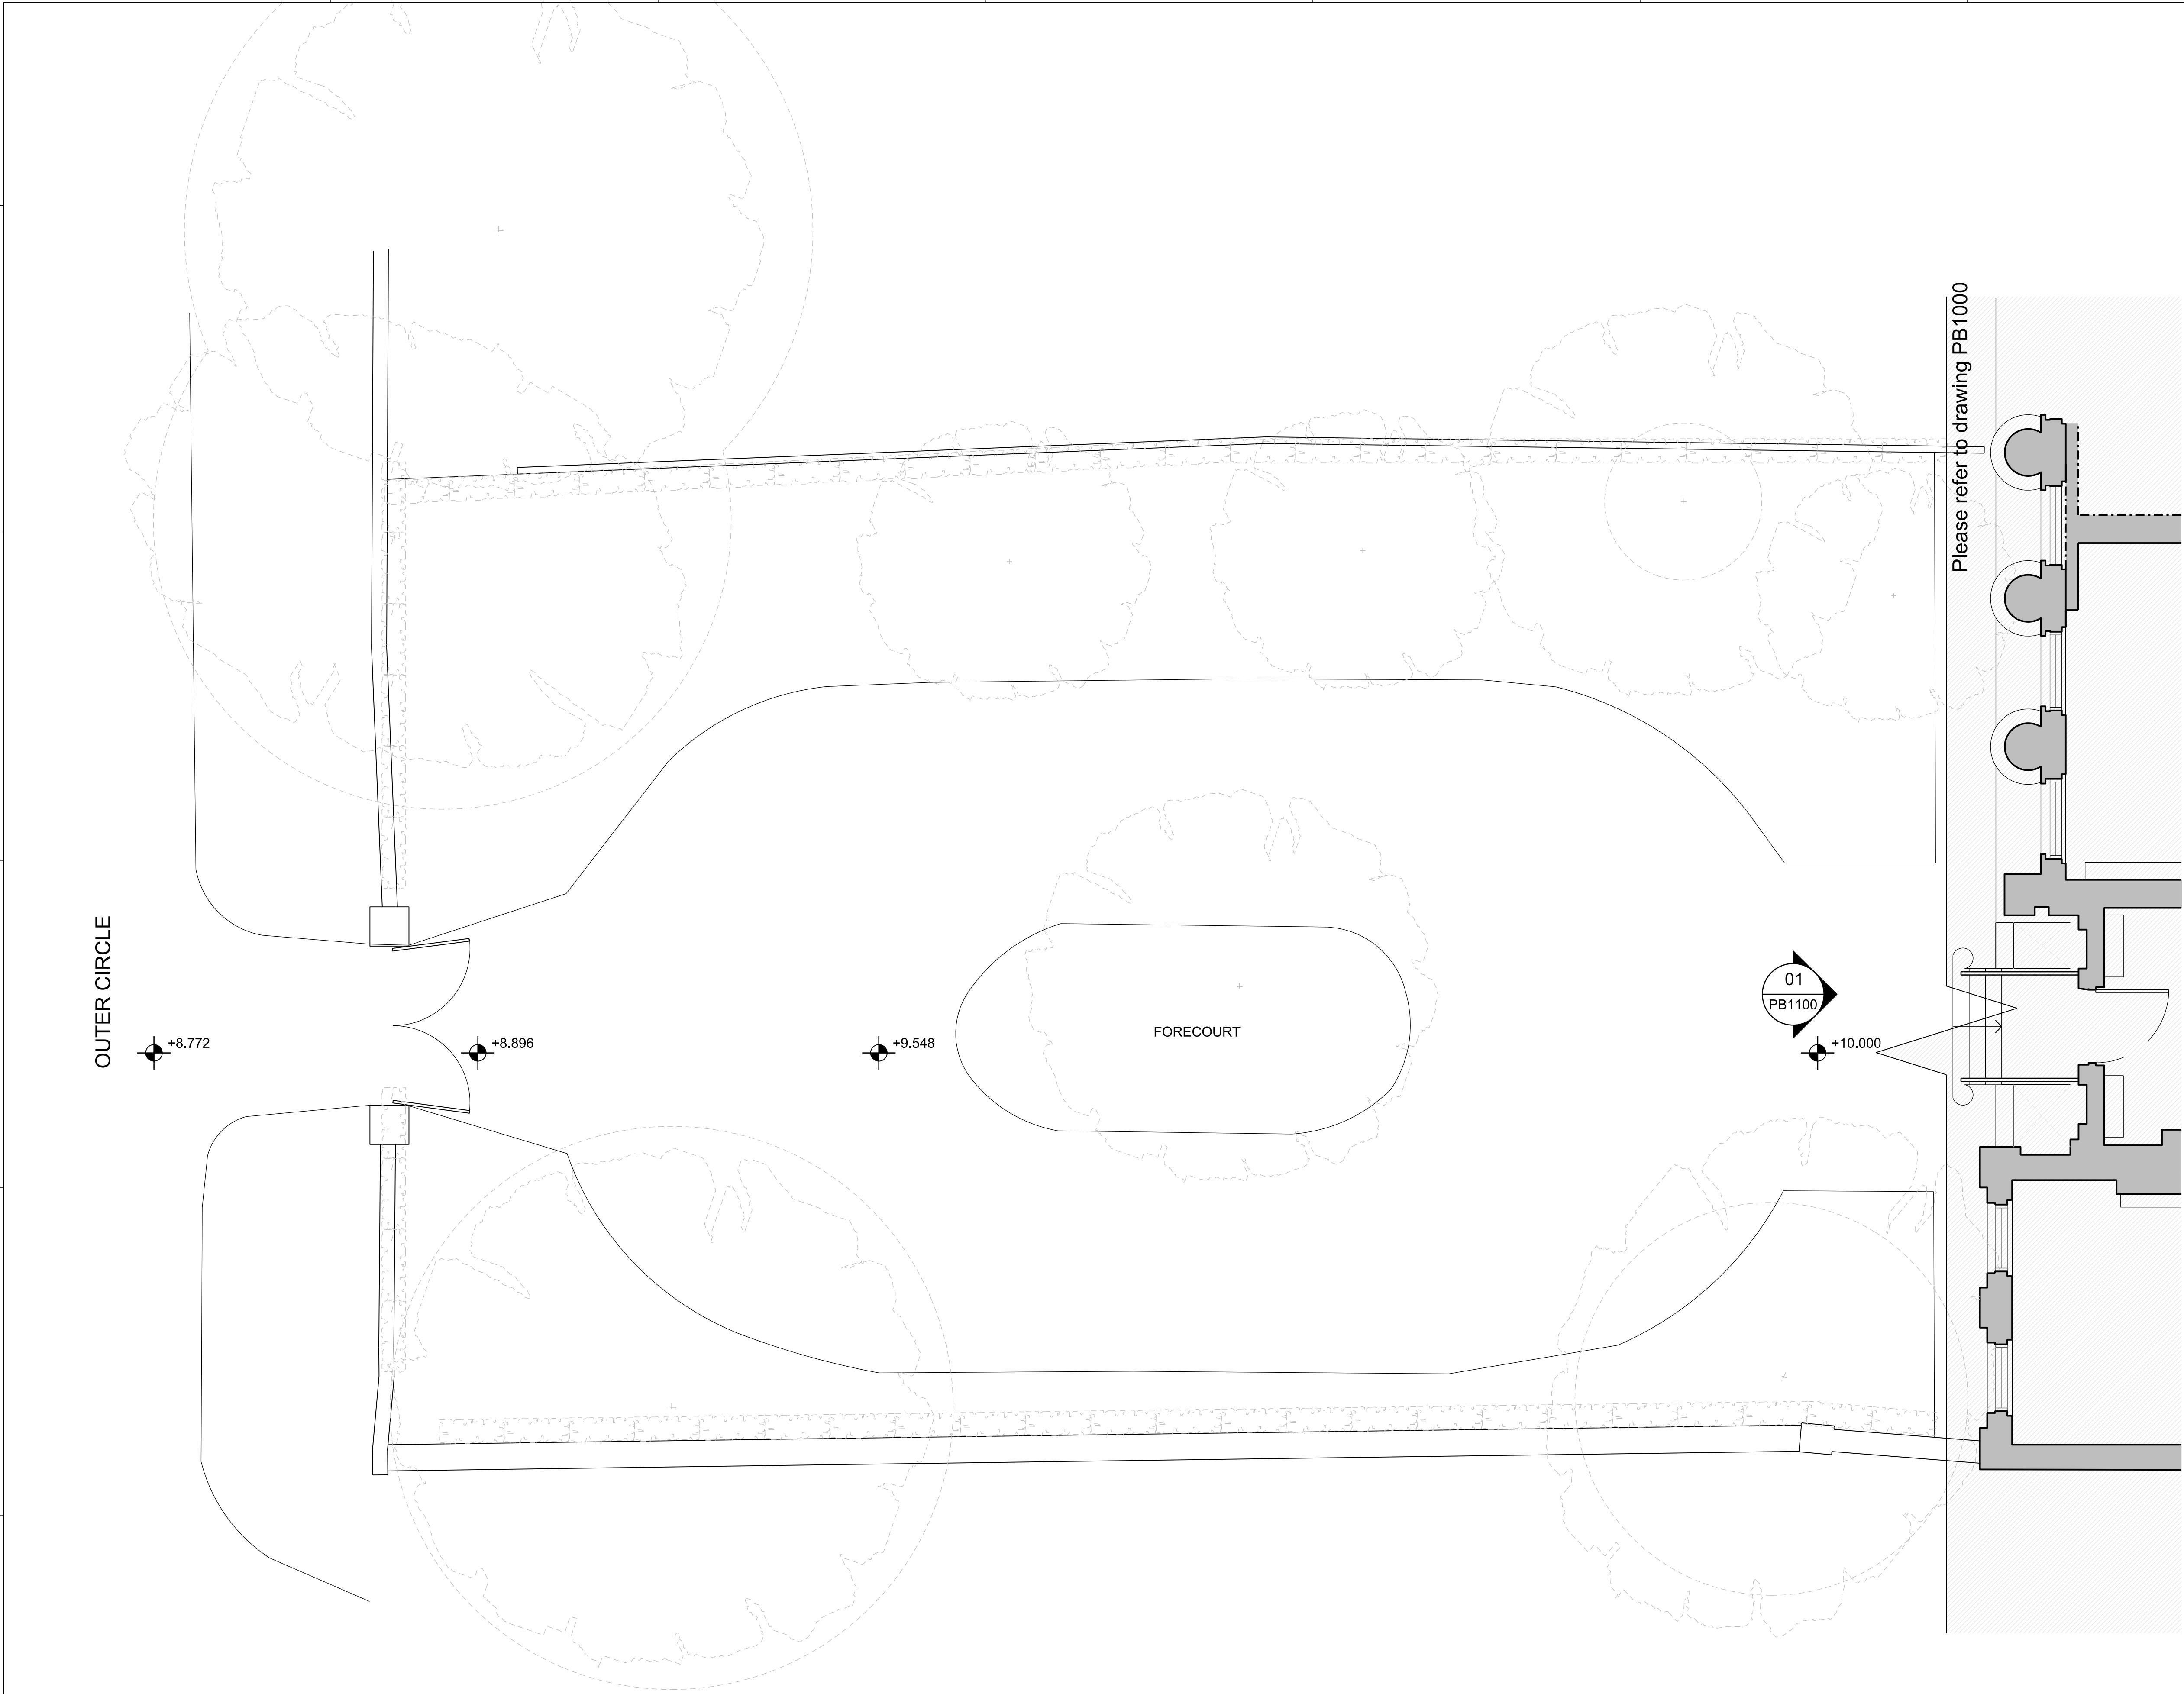

OUTER CIRCLE

01 Existing ground floor forecourt plan

1:50

General Notes

1. Dimensions are in millimetres unless stated otherwise.
2. Levels are in metres AOD unless stated otherwise.
3. Dimensions govern. Do not scale off drawing.
4. All dimensions to be verified on site before proceeding.
5. All discrepancies to be notified in writing to Make Limited.

© Make Limited 2015

PLANNING

APPLICATION B

00	29.10.15	Planning Application	KG
Rev	Date	Reason For Issue	Chk

DRAWING STATUS


make

32 Cleveland Street,
London, W1T 4JY

tel +44 (0) 20 7636 5151

info@makearchitects.com
www.makearchitects.com

Client
Mr M Namaki
56 Cumberland Terrace
London
NW1 4HJ

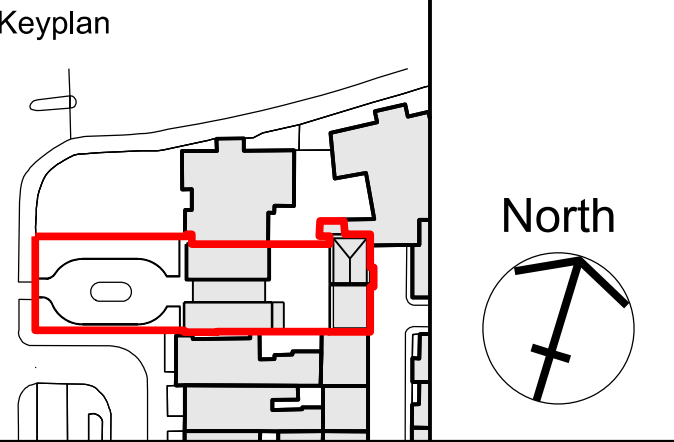


Project
Gloucester Lodge
Regents Park

Drawing Title
Existing
Ground Floor Forecourt Plan

Scale	Paper Size	Date
1:50/ 100	@A1/ A3	10.07.15

Project No.	Draw No.	Rev No.
1202	PB1000A	00

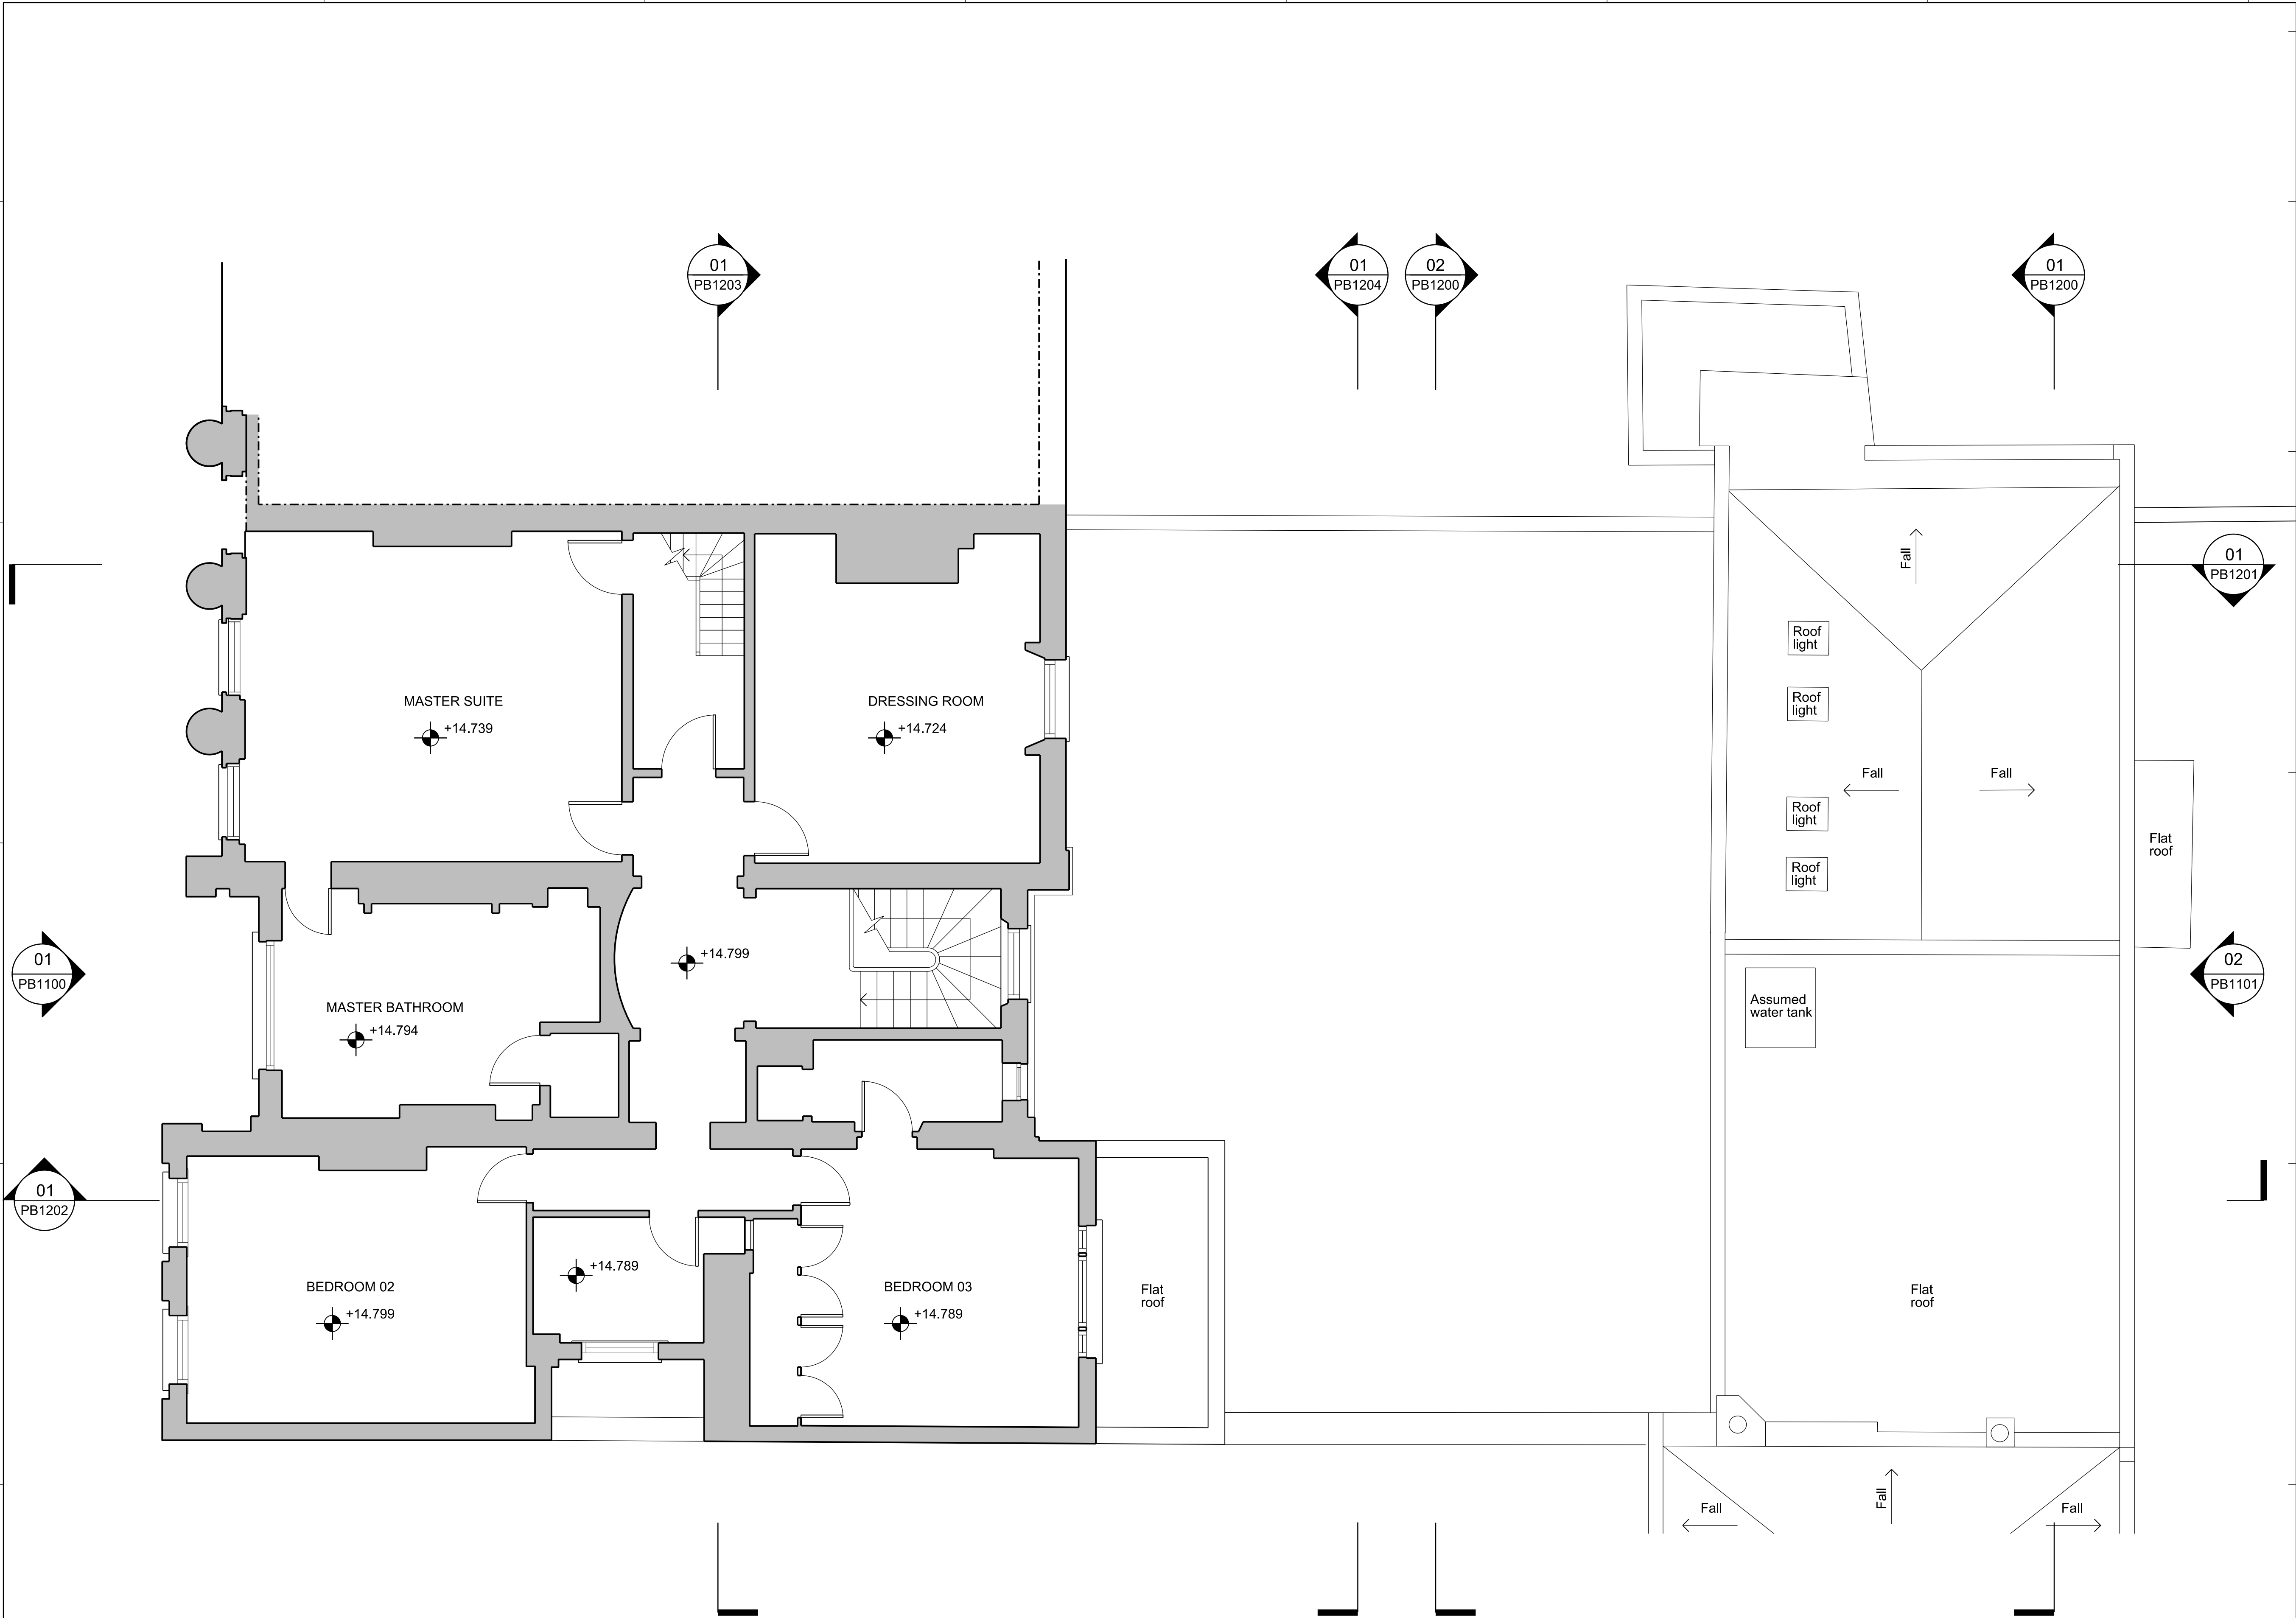

General Notes

1. Dimensions are in millimetres unless stated otherwise.
2. Levels are in metres AOD unless stated otherwise.
3. Dimensions govern. Do not scale off drawing.
4. All dimensions to be verified on site before proceeding.
5. All discrepancies to be notified in writing to Make Limited.

© Make Limited 2015


PLANNING
APPLICATION B

00	29.10.15	Planning Application	KG
Rev	Date	Reason For Issue	Chk

DRAWING STATUS

make
32 Cleveland Street,
London, W1T 4JY
tel +44 (0) 20 7636 5151
info@makearchitects.com
www.makearchitects.com

Client
Mr M Namaki
56 Cumberland Terrace
London
NW1 4HJ

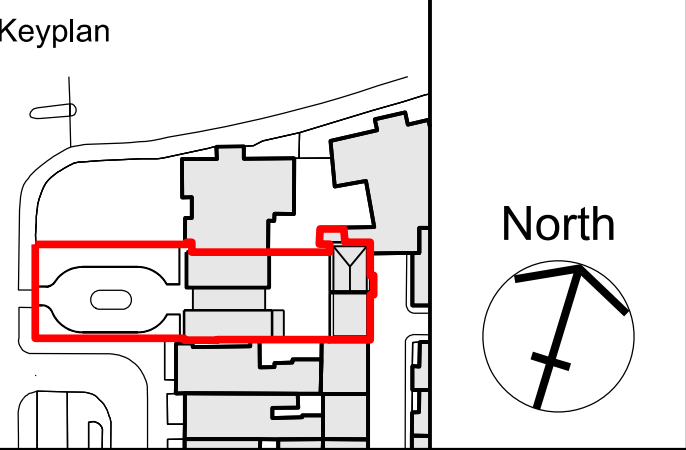


Project
Gloucester Lodge
Regents Park

Drawing Title
Existing
First Floor Plan

Scale	Paper Size	Date
1:50/ 100	@A1/ A3	10.07.15
Project No.	Draw No.	Rev No.
1202	PB1001	00

01 Existing first floor plan
1:50

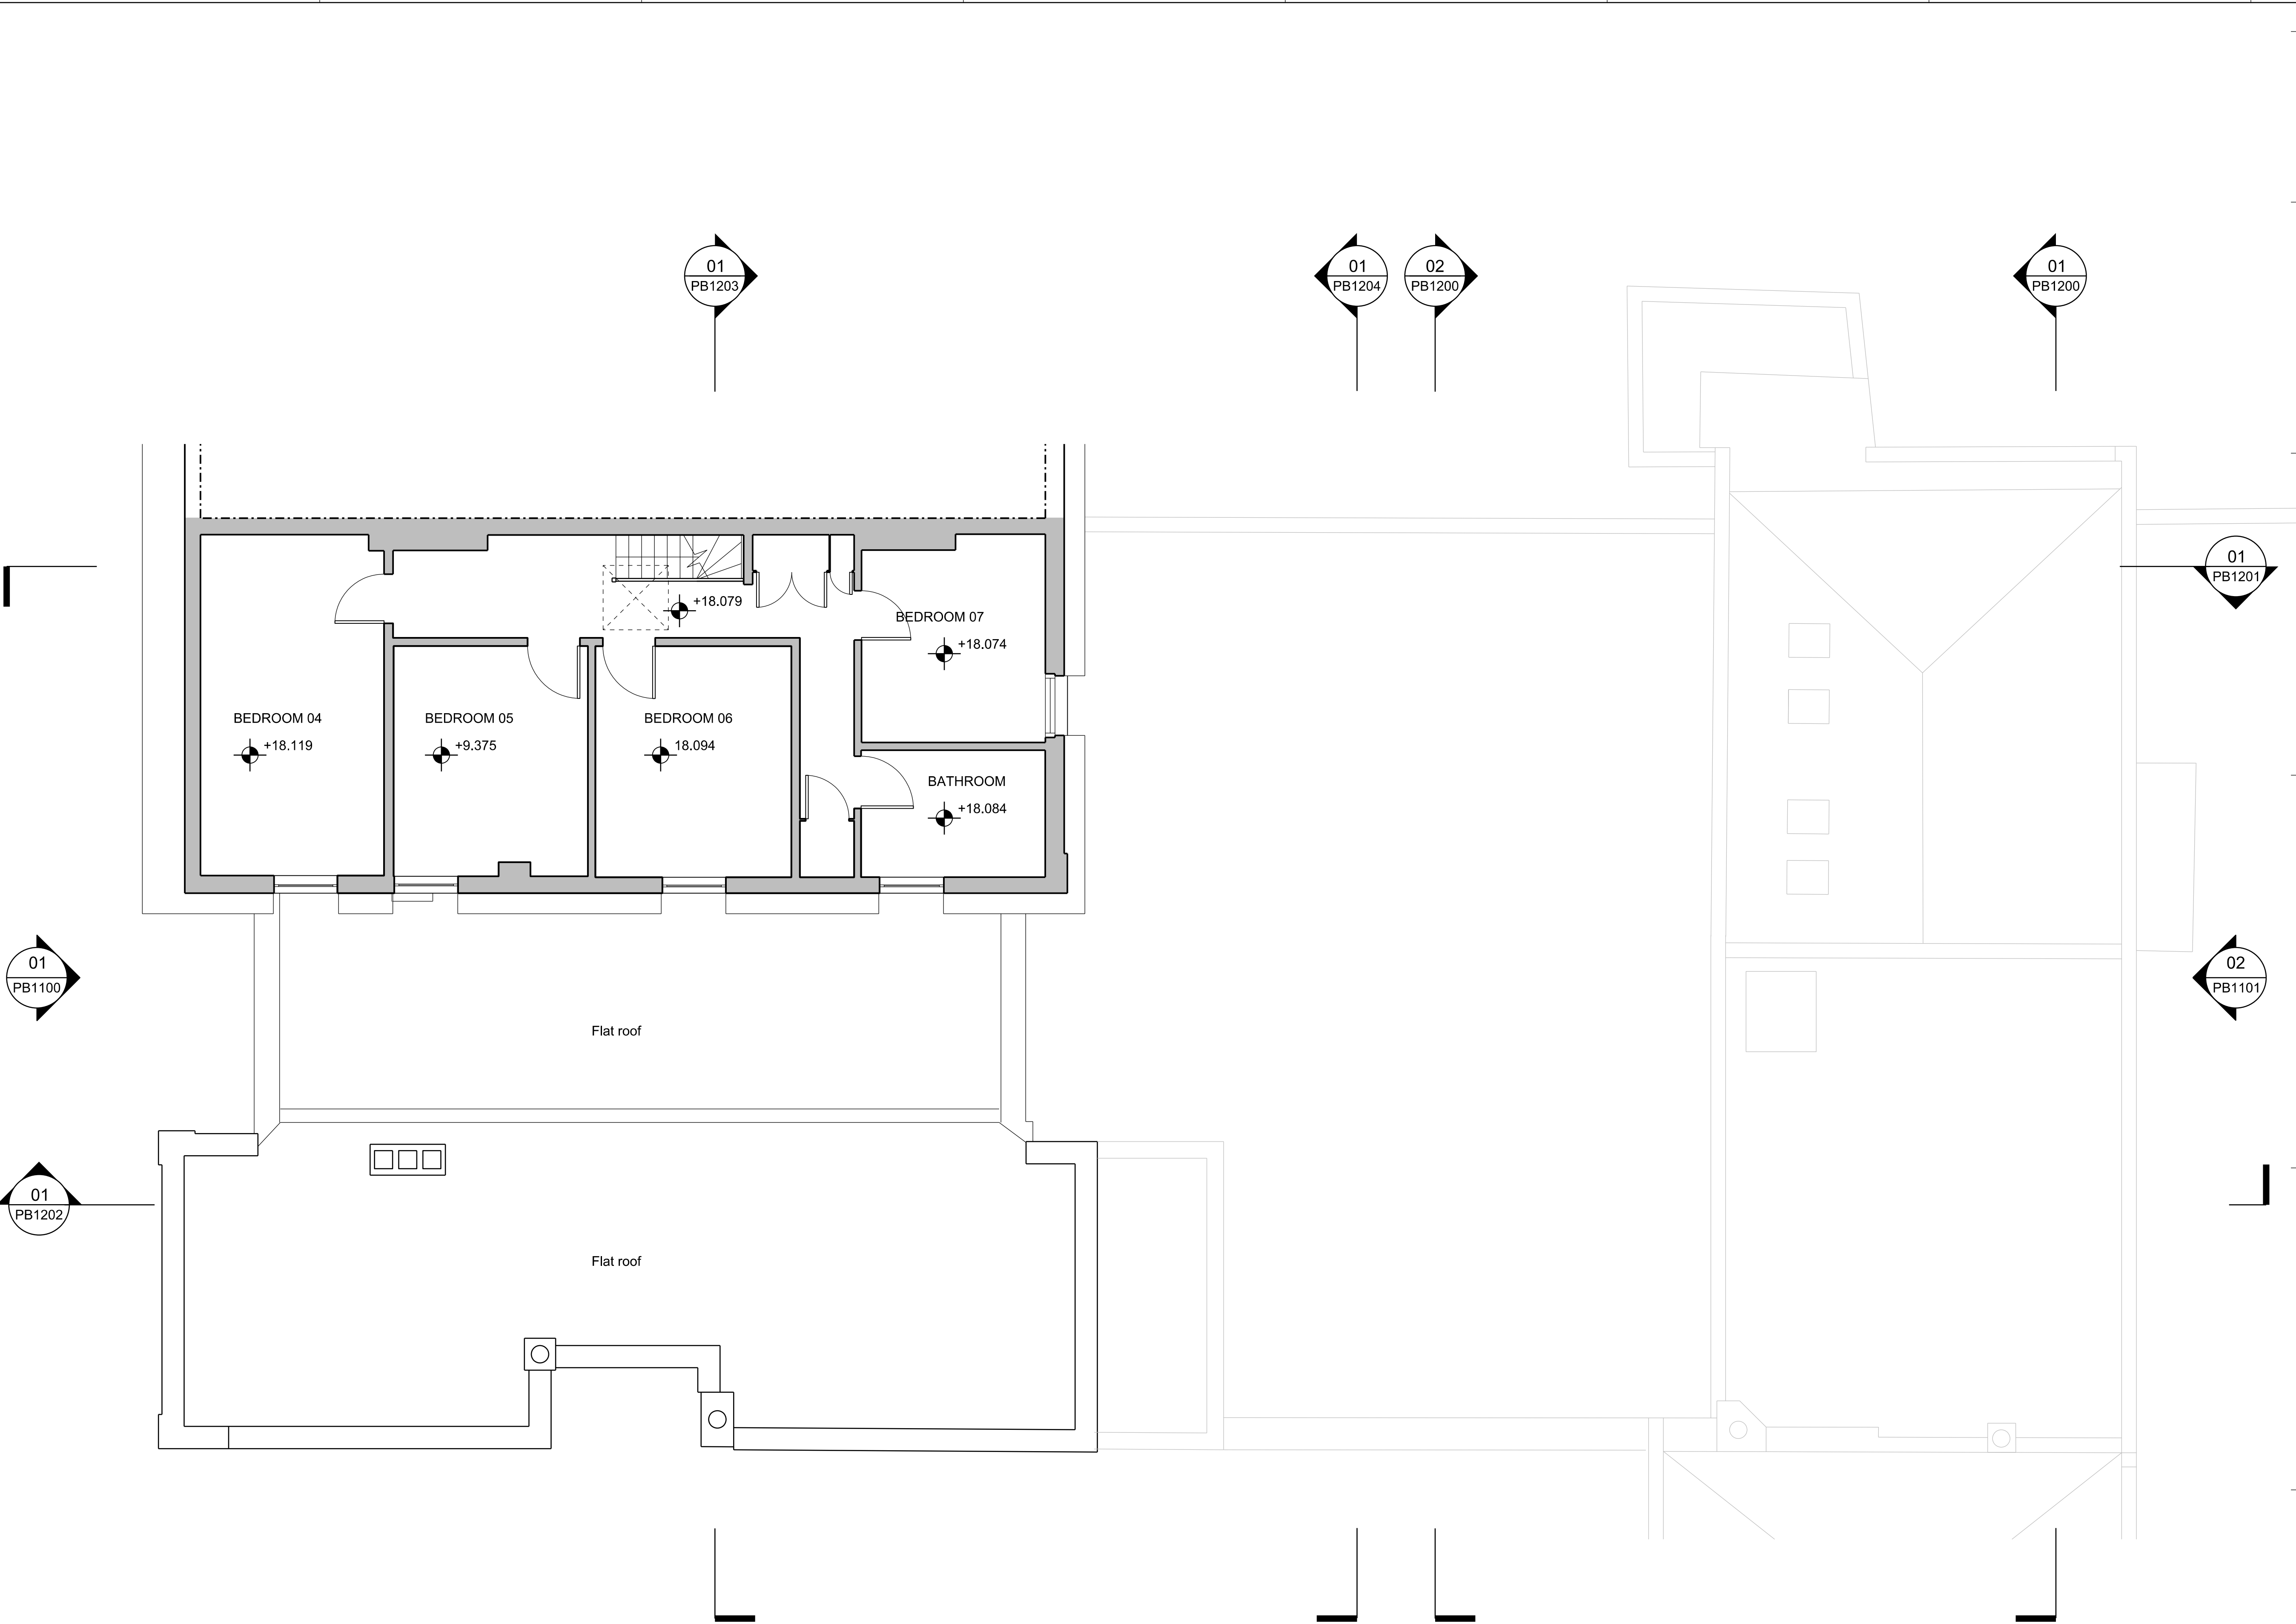

01 Existing second floor plan
1:50

General Notes

1. Dimensions are in millimetres unless stated otherwise.
2. Levels are in metres AOD unless stated otherwise.
3. Dimensions govern. Do not scale off drawing.
4. All dimensions to be verified on site before proceeding.
5. All discrepancies to be notified in writing to Make Limited.

© Make Limited 2015

PLANNING

APPLICATION B

00	29.10.15	Planning Application	KG
Rev	Date	Reason For Issue	Chk

DRAWING STATUS

make

32 Cleveland Street,
London, W1T 4JY

tel +44 (0) 20 7636 5151

info@makearchitects.com
www.makearchitects.com

Client
Mr M Namaki
56 Cumberland Terrace
London
NW1 4HJ

Keyplan


North

Project
Gloucester Lodge
Regents Park

Drawing Title
Existing
Second Floor Plan

Scale	Paper Size	Date
1:50/ 100	@A1/ A3	10.07.15

Project No.	Draw No.	Rev No.
1202	PB1002	00

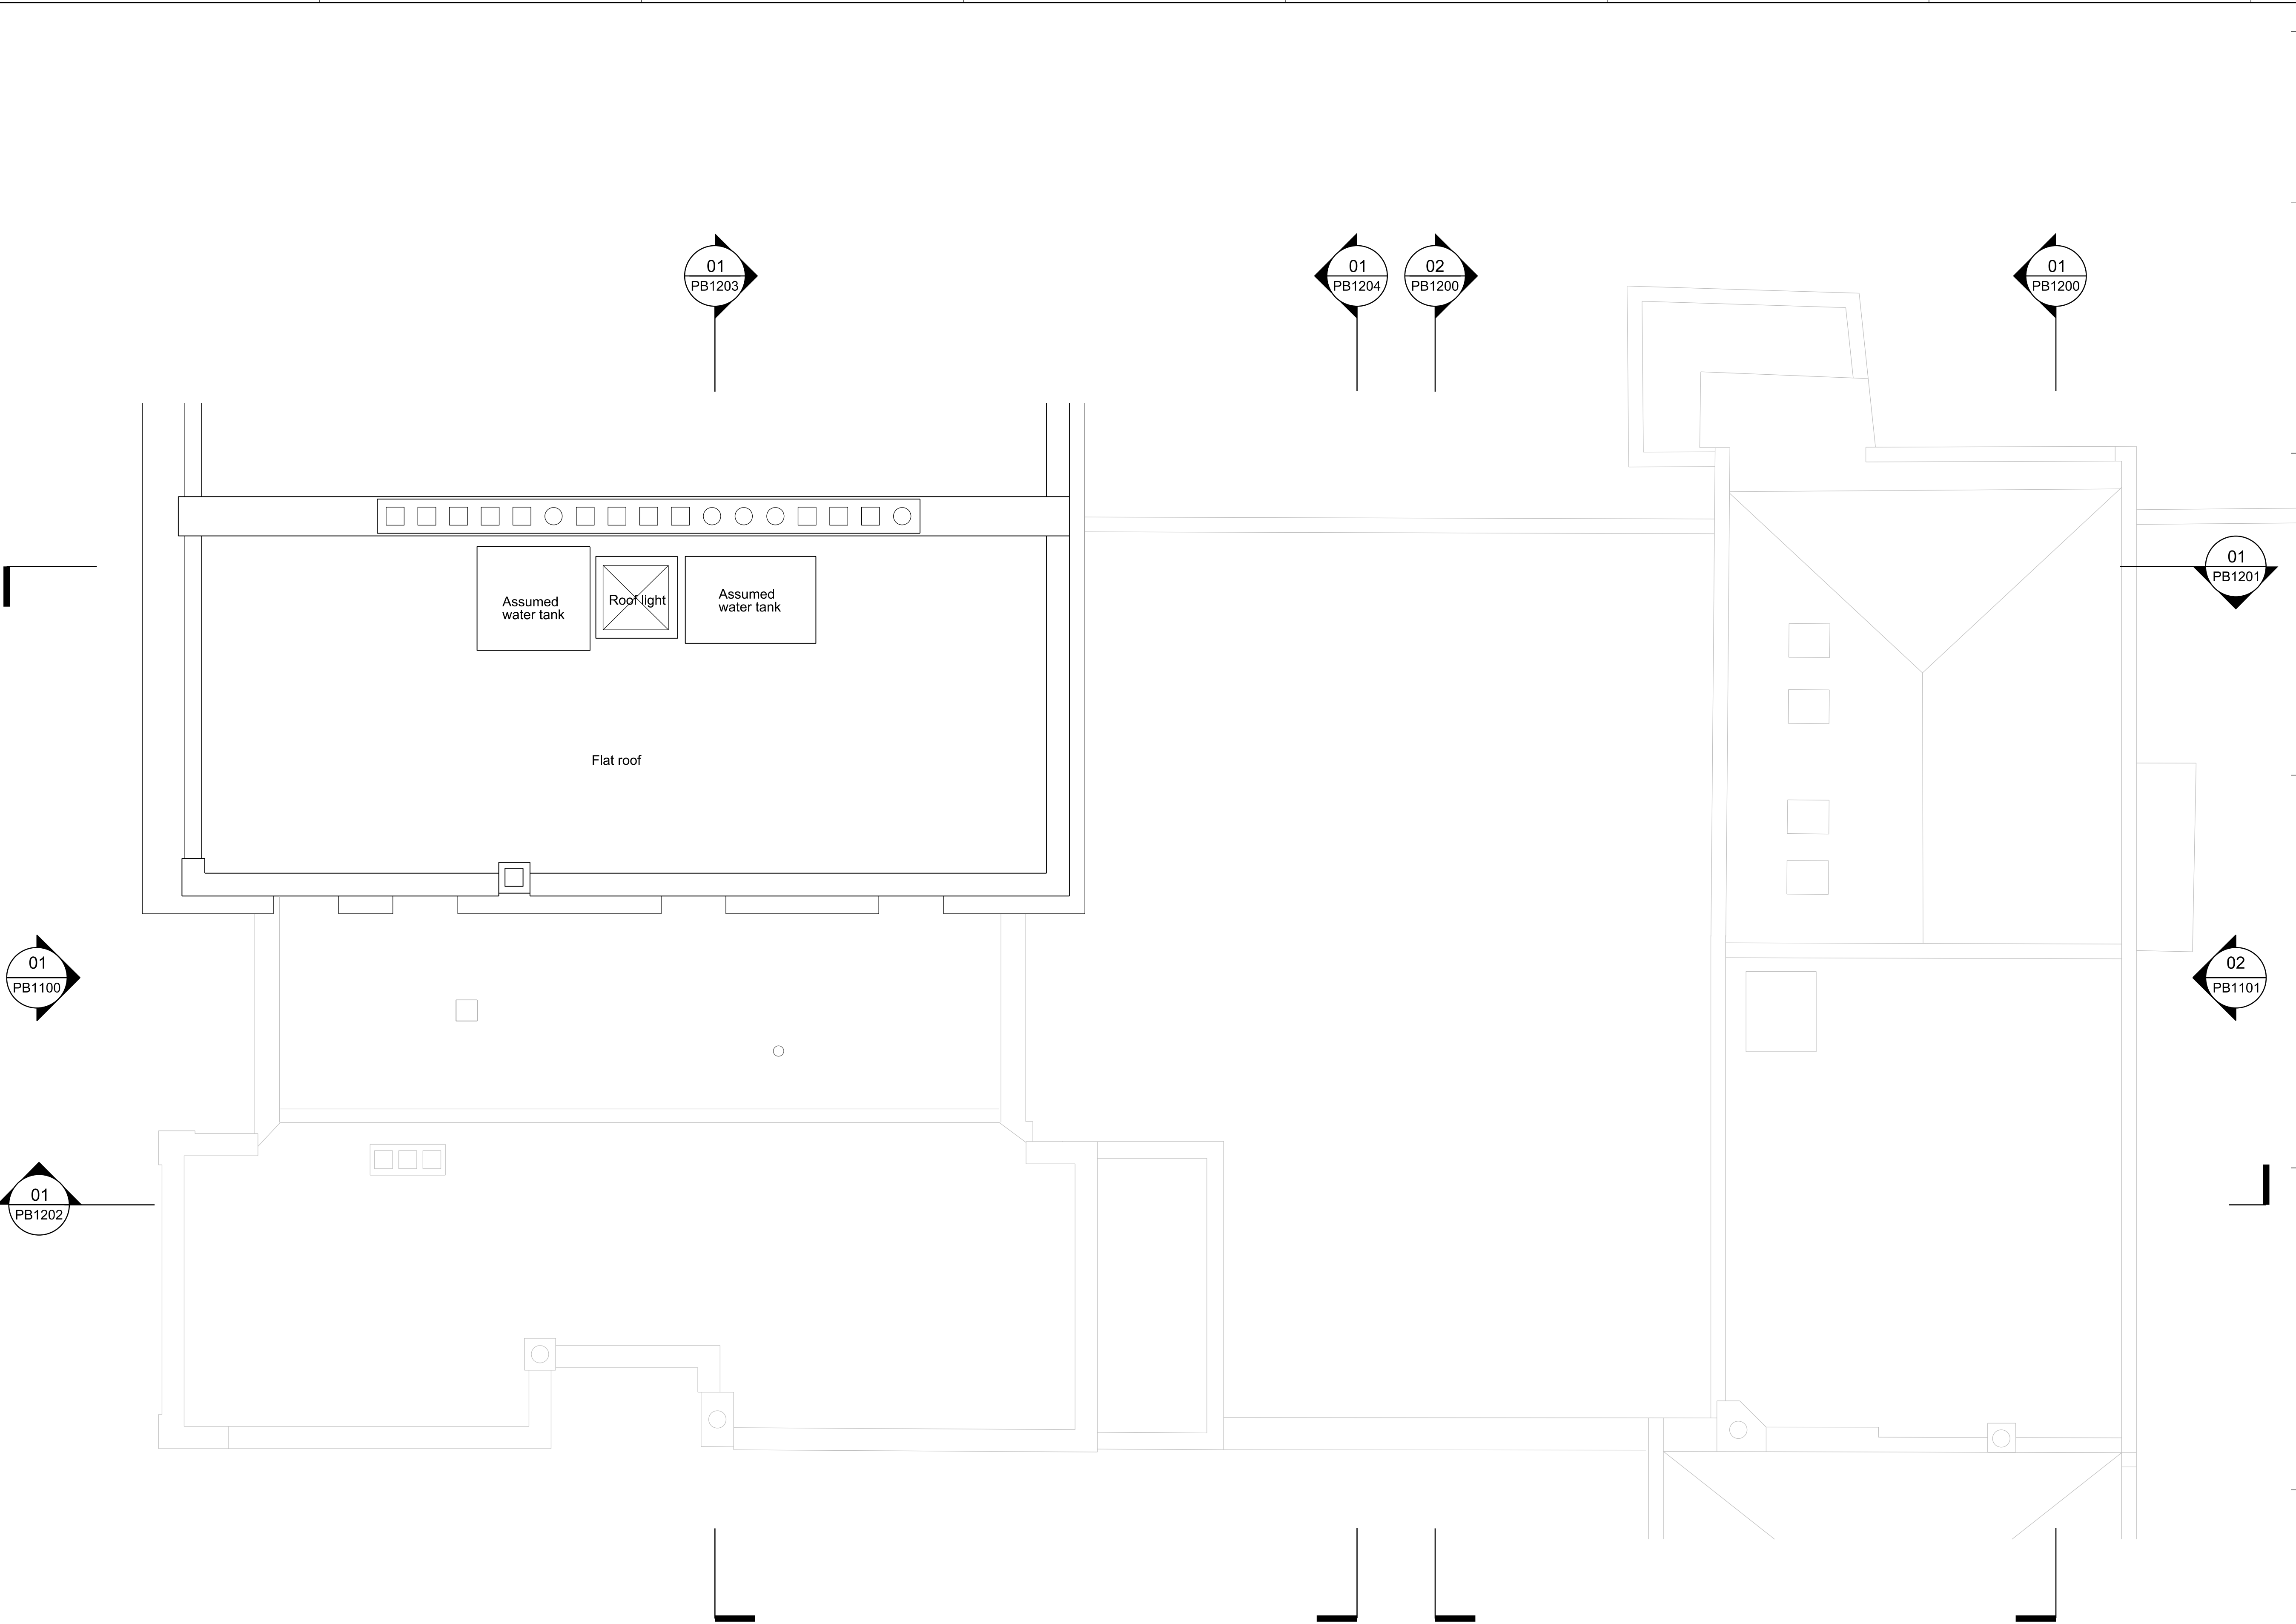

General Notes

1. Dimensions are in millimetres unless stated otherwise.
2. Levels are in metres AOD unless stated otherwise.
3. Dimensions govern. Do not scale off drawing.
4. All dimensions to be verified on site before proceeding.
5. All discrepancies to be notified in writing to Make Limited.

© Make Limited 2015

PLANNING

APPLICATION B

00	29.10.15	Planning Application	KG
Rev	Date	Reason For Issue	Chk

DRAWING STATUS

make


32 Cleveland Street,
London, W1T 4JY

tel +44 (0) 20 7636 5151


info@makearchitects.com
www.makearchitects.com

Client
Mr M Namaki
56 Cumberland Terrace
London
NW1 4HJ

Keyplan

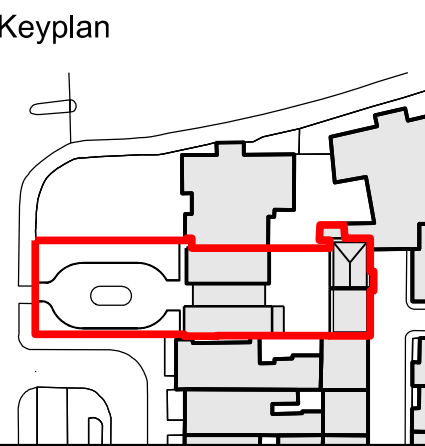

North

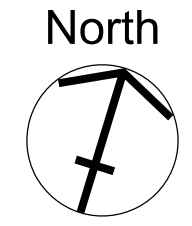

Project
Gloucester Lodge
Regents Park

Drawing Title
Existing
Roof Plan

Scale	Paper Size	Date
1:50/ 100	@A1/ A3	10.07.15
Project No.	Draw No.	Rev No.
1202	PB1003	00

01 Existing roof plan

1:50

- 01 PAINTED PLASTER
- 02 PAINTED BRICKWORK
- 03 BRICK
- 04 METAL
- 05 TILED ROOF
- 06 TIMBER SASH WINDOW
- 07 TIMBER
- 08 GLASS
- 09 STONE

- General Notes
1. Dimensions are in millimetres unless stated otherwise.
 2. Levels are in metres AOD unless stated otherwise.
 3. Dimensions govern. Do not scale off drawing.
 4. All dimensions to be verified on site before proceeding.
 5. All discrepancies to be notified in writing to Make Limited.

© Make Limited 2015

PLANNING
APPLICATION B

00	29.10.15	Planning Application	KG
Rev	Date	Reason For Issue	Chk

DRAWING STATUS


make

32 Cleveland Street,
London, W1T 4JY

tel +44 (0) 20 7636 5151

info@makearchitects.com
www.makearchitects.com

Client
Mr M Namaki
56 Cumberland Terrace
London
NW1 4HJ

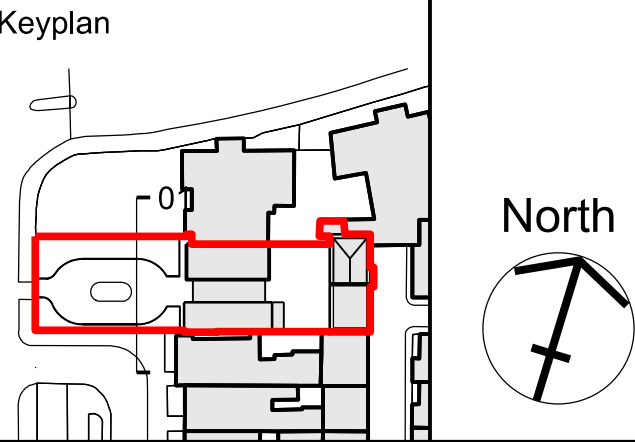

Project
Gloucester Lodge
Regents Park

Drawing Title
Existing
Elevation 01

Scale	Paper Size	Date
1:50/ 100	@A1/ A3	10.07.15

Project No.	Draw No.	Rev No.
1202	PB1100	00




14 GLOUCESTER GATE

12 GLOUCESTER GATE

11 GLOUCESTER GATE

SITE

01 Existing elevation 01
1:50

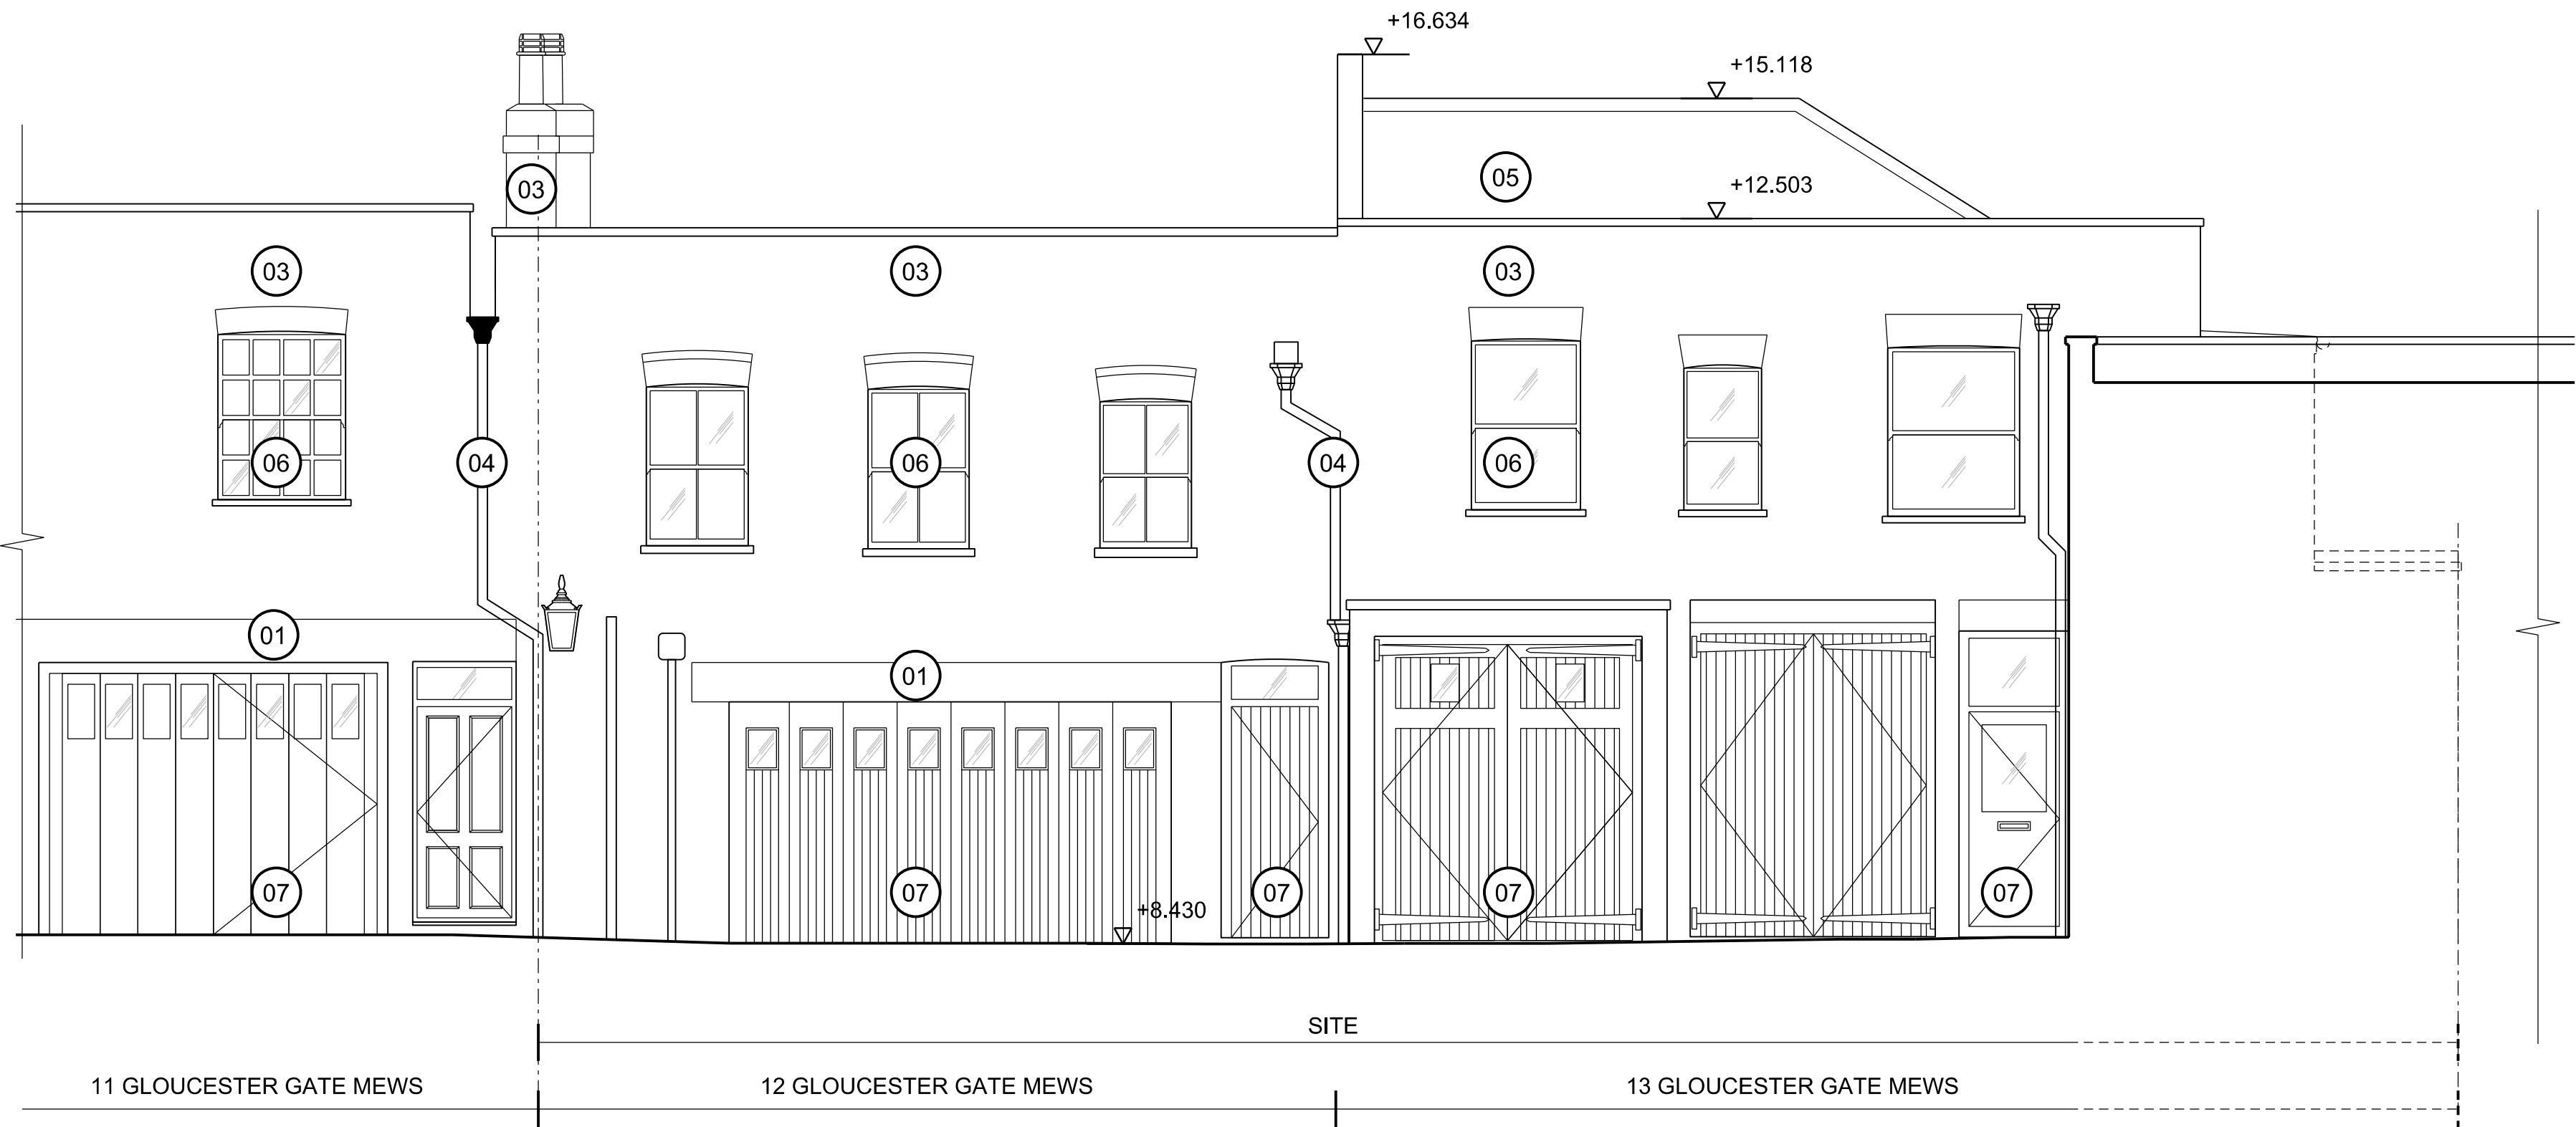

- 01 PAINTED PLASTER
02 PAINTED BRICKWORK
03 BRICK
04 METAL
05 TILED ROOF
06 TIMBER SASH WINDOW
07 TIMBER
08 GLASS

General Notes

1. Dimensions are in millimetres unless stated otherwise.
2. Levels are in metres AOD unless stated otherwise.
3. Dimensions govern. Do not scale off drawing.
4. All dimensions to be verified on site before proceeding.
5. All discrepancies to be notified in writing to Make Limited.

© Make Limited 2015

PLANNING
APPLICATION B

00	29.10.15	Planning Application	KG
Rev	Date	Reason For Issue	Chk

DRAWING STATUS


make

32 Cleveland Street,
London, W1T 4JY

tel +44 (0) 20 7636 5151

info@makearchitects.com
www.makearchitects.com

Client
Mr M Namaki
56 Cumberland Terrace
London
NW1 4HJ

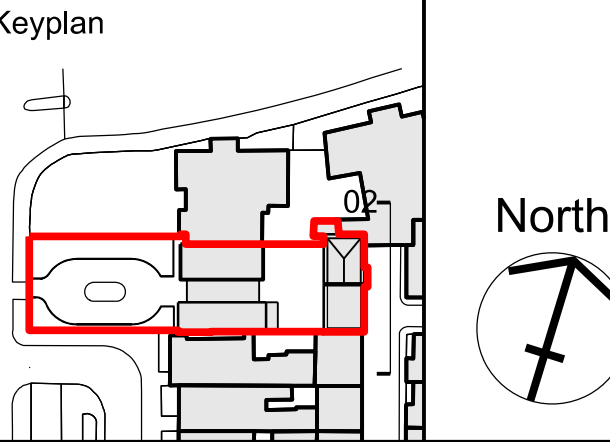


Project
Gloucester Lodge
Regents Park

Drawing Title
Existing
Elevation 02

Scale	Paper Size	Date
1:50/ 100	@A1/ A3	10.07.15

Project No.	Draw No.	Rev No.
1202	PB1100	00

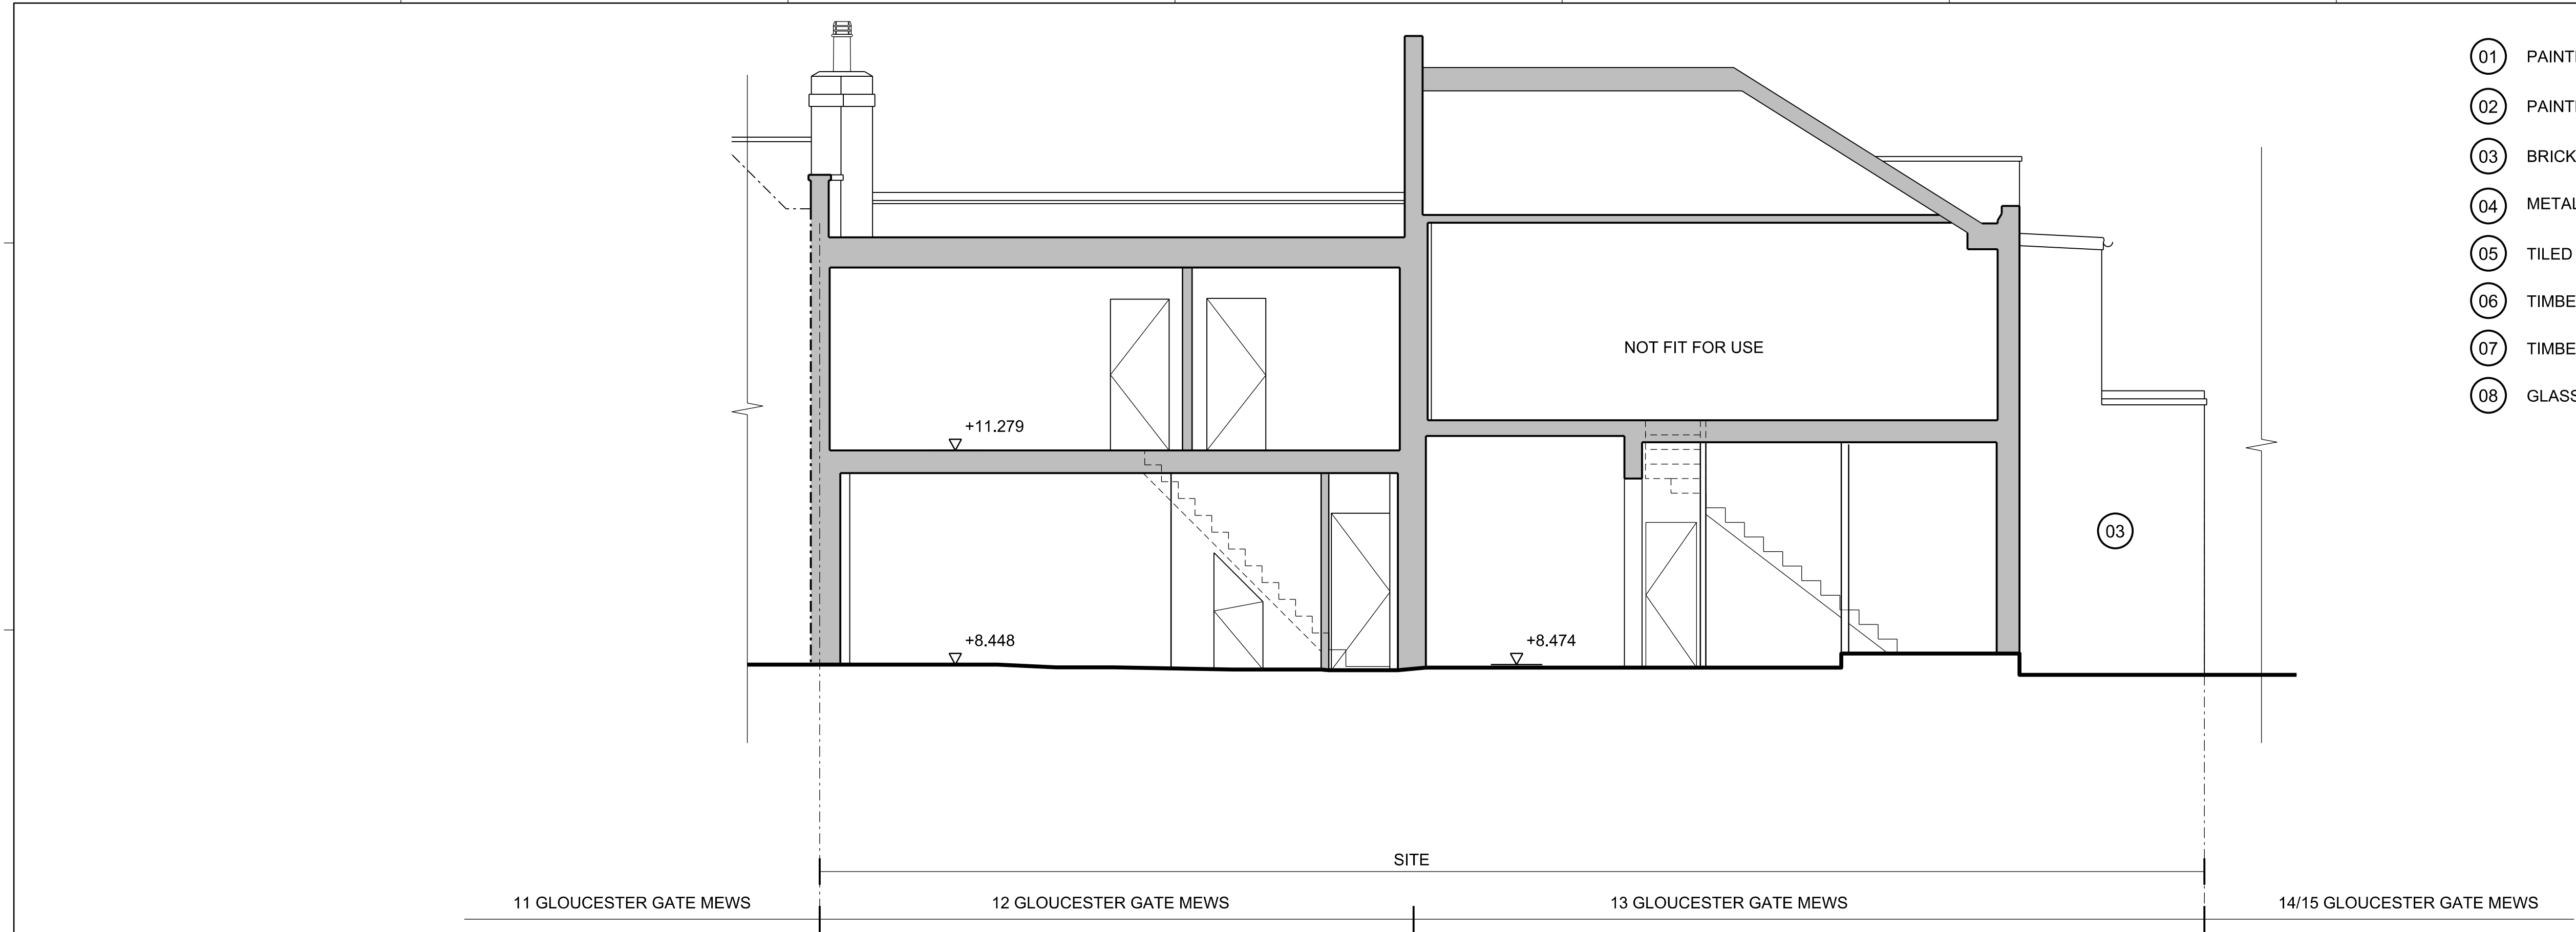

General Notes

1. Dimensions are in millimetres unless stated otherwise.
2. Levels are in metres AOD unless stated otherwise.
3. Dimensions govern. Do not scale off drawing.
4. All dimensions to be verified on site before proceeding.
5. All discrepancies to be notified in writing to Make Limited.

© Make Limited 2015

PLANNING
APPLICATION B

00	29.10.15	Planning Application	KG
Rev	Date	Reason For Issue	Chk

DRAWING STATUS


make

32 Cleveland Street,
London, W1T 4JY

tel +44 (0) 20 7636 5151

info@makearchitects.com
www.makearchitects.com

Client
Mr M Namaki
56 Cumberland Terrace
London
NW1 4HJ

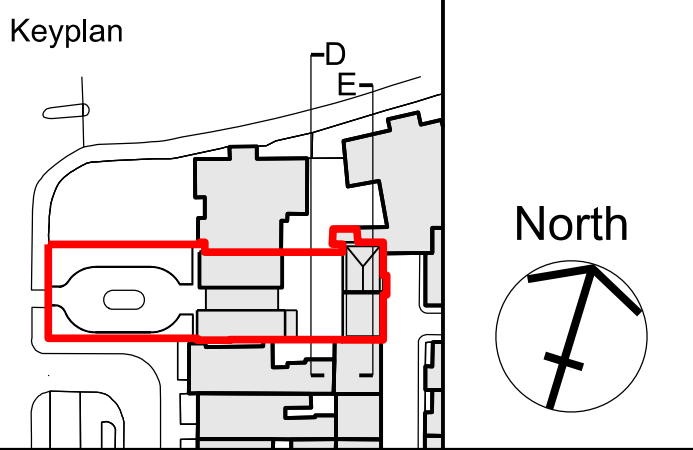

Project
Gloucester Lodge
Regents Park


Drawing Title
Existing
Section E
Section D

Scale 1:50/ 100 Paper Size @A1/ A3 Date 10.07.15

Project No.	Draw No.	Rev No.
1202	PB1200	00


01 Existing section E

1:50

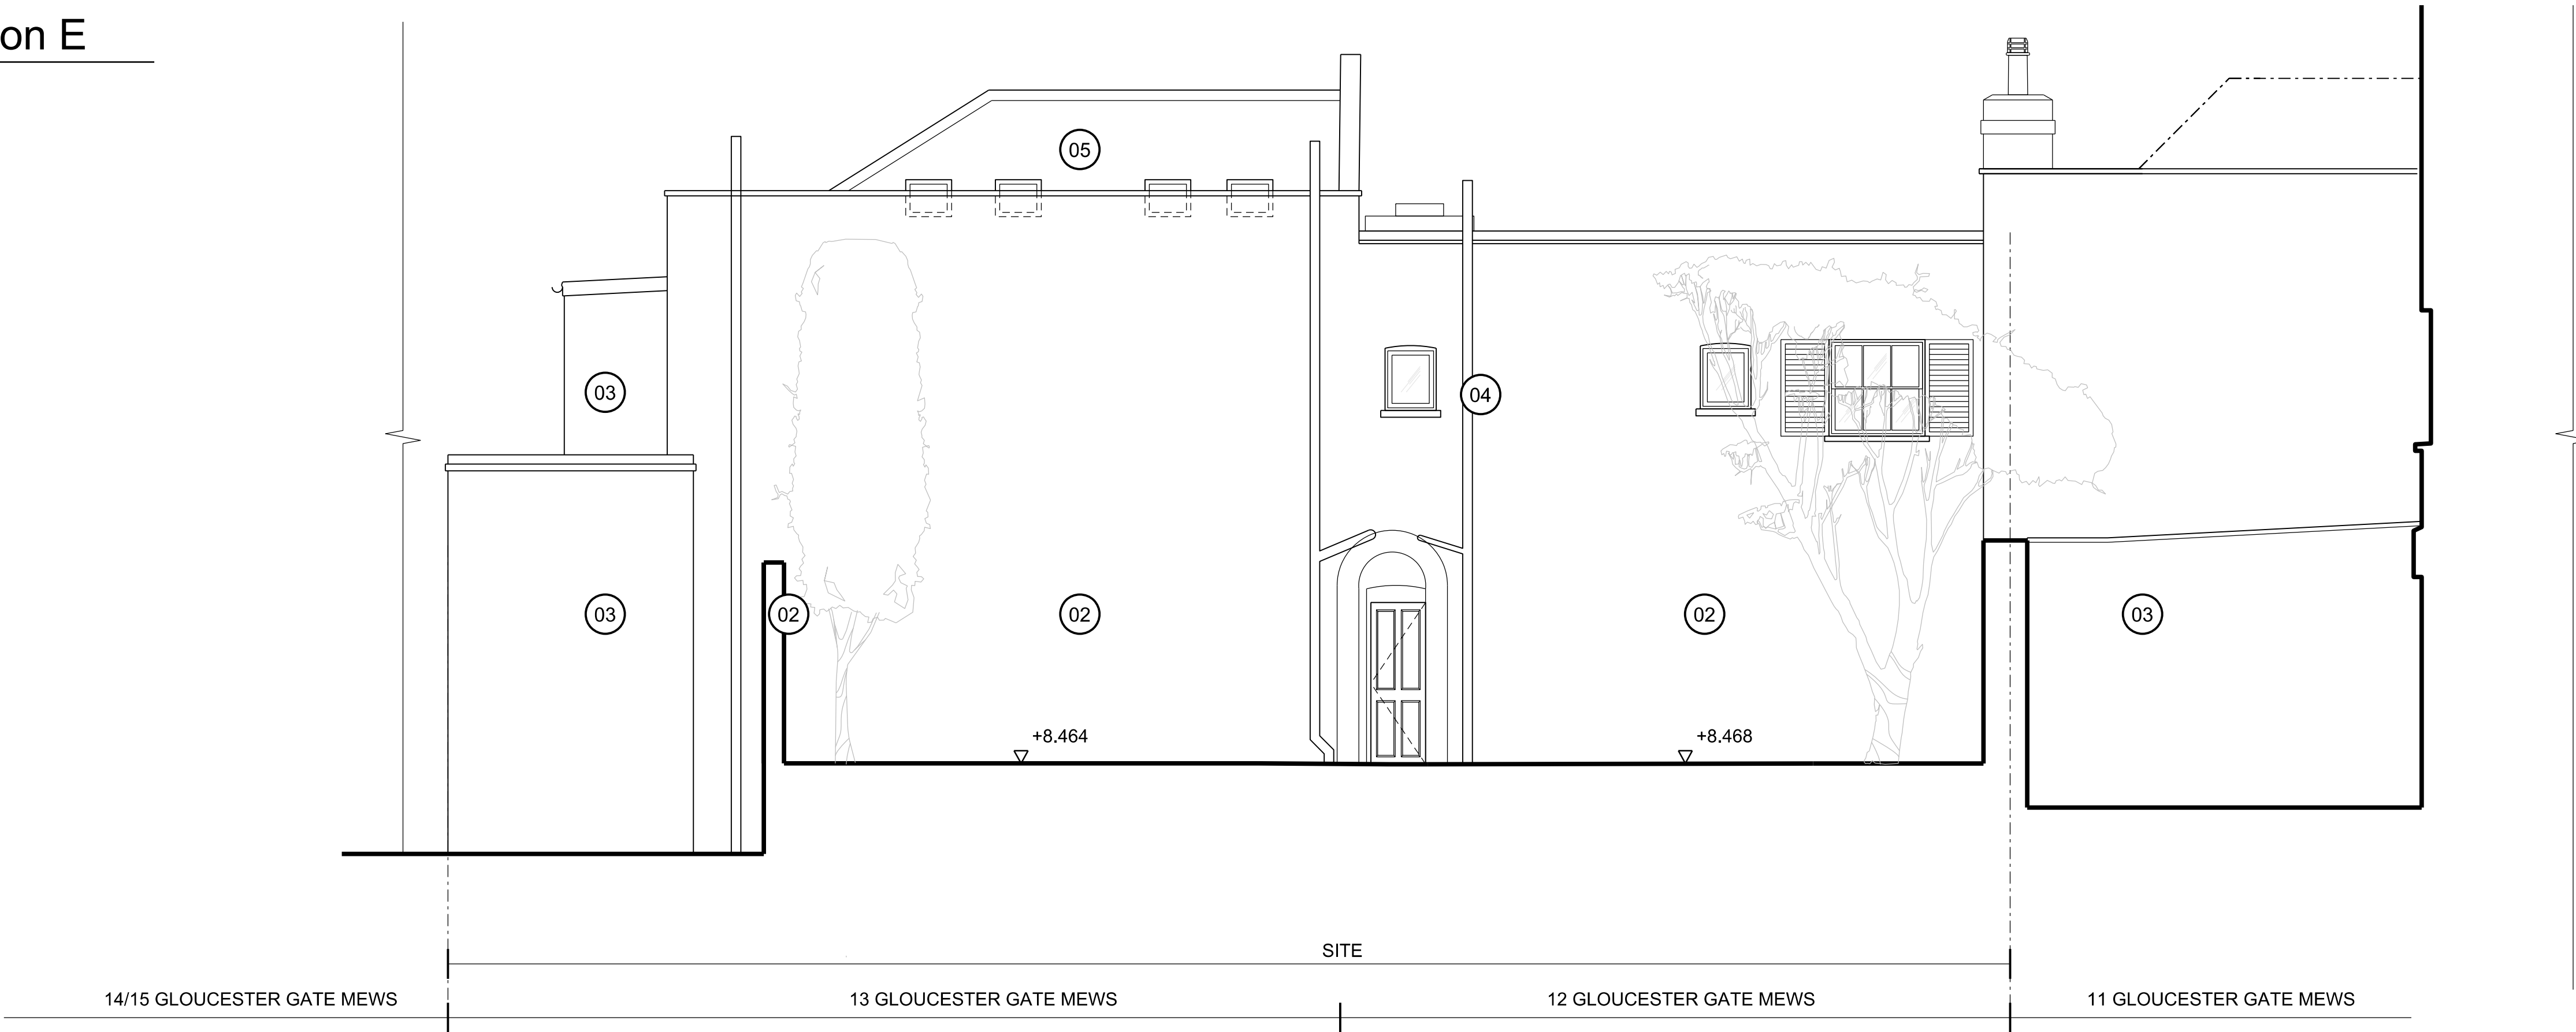

02 Existing section D

1:50

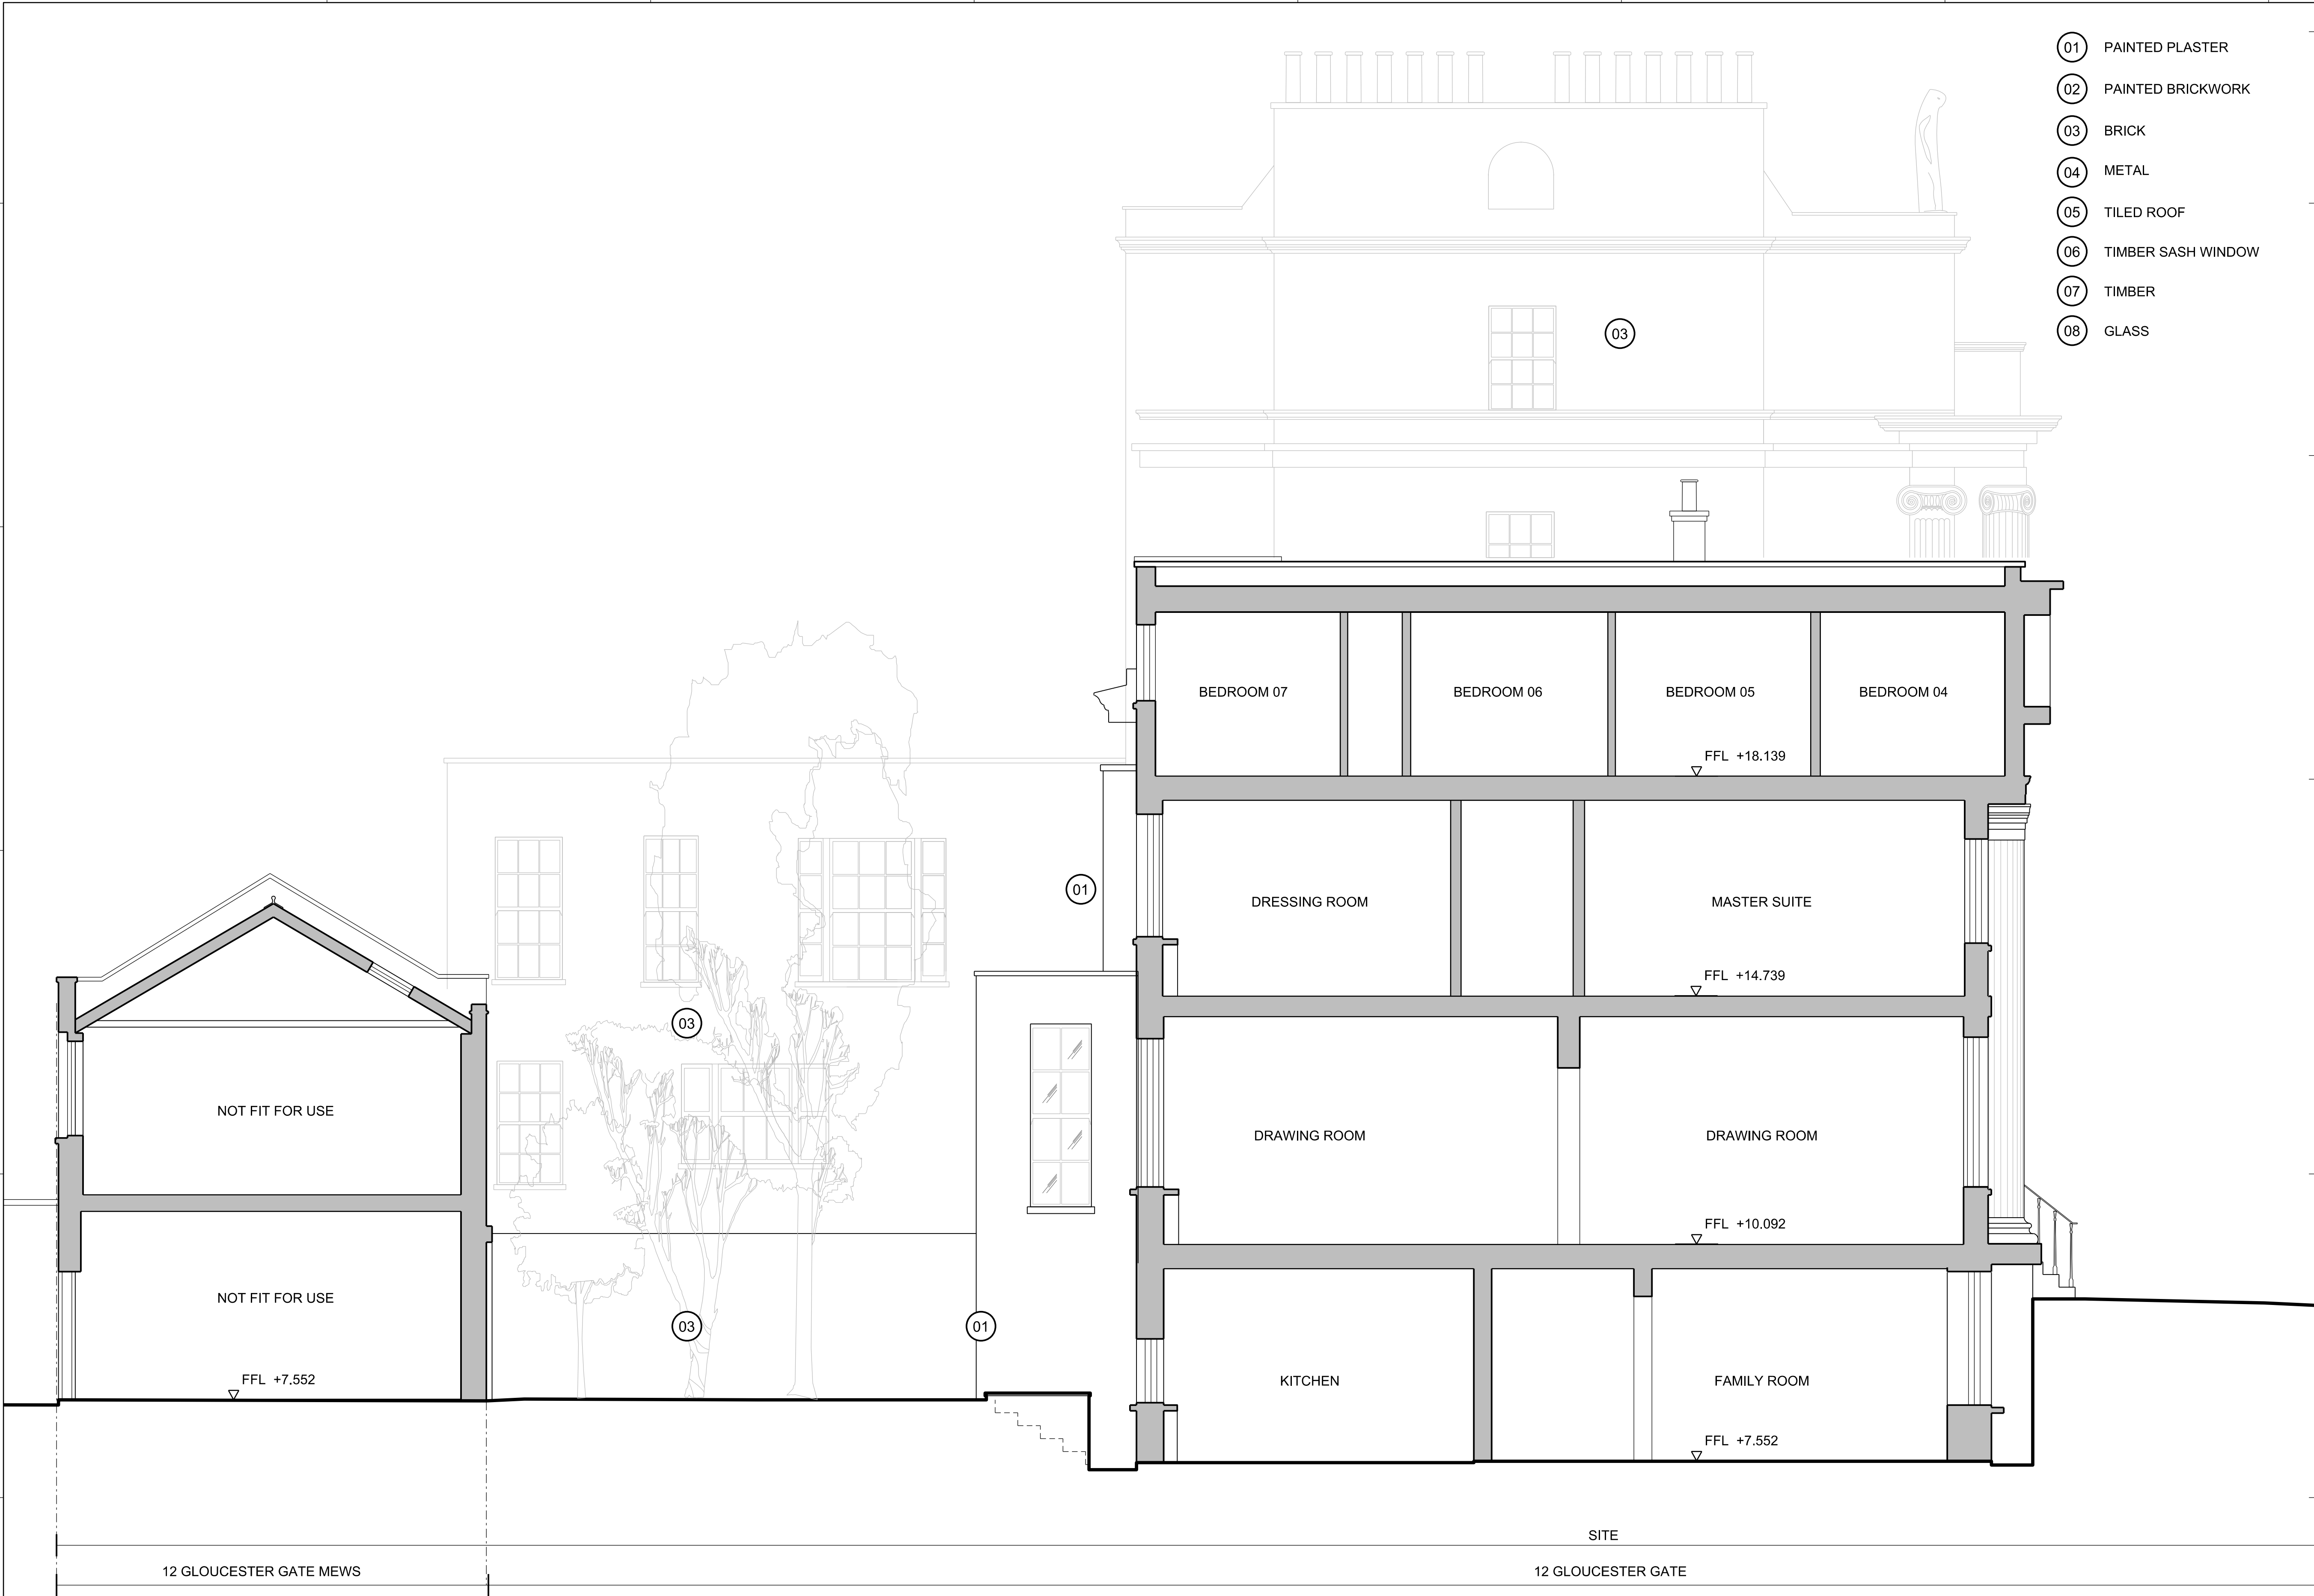

- 01 PAINTED PLASTER
- 02 PAINTED BRICKWORK
- 03 BRICK
- 04 METAL
- 05 TILED ROOF
- 06 TIMBER SASH WINDOW
- 07 TIMBER
- 08 GLASS

- General Notes
1. Dimensions are in millimetres unless stated otherwise.
 2. Levels are in metres AOD unless stated otherwise.
 3. Dimensions govern. Do not scale off drawing.
 4. All dimensions to be verified on site before proceeding.
 5. All discrepancies to be notified in writing to Make Limited.

© Make Limited 2015

PLANNING
APPLICATION B

00	29.10.15	Planning Application	KG
Rev	Date	Reason For Issue	Chk

DRAWING STATUS


make

32 Cleveland Street,
London, W1T 4JY

tel +44 (0) 20 7636 5151

info@makearchitects.com
www.makearchitects.com

Client
Mr M Namaki
56 Cumberland Terrace
London
NW1 4HJ

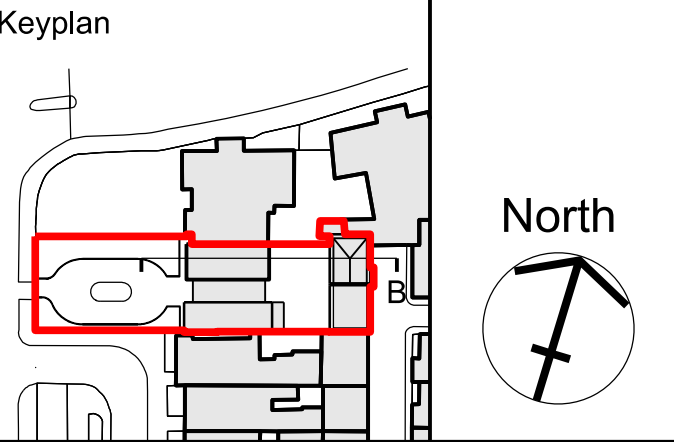


Project
Gloucester Lodge
Regents Park

Drawing Title
Existing
Section B

Scale 1:50/ 100 Paper Size @A1/ A3 Date 10.07.15

Project No.	Draw No.	Rev No.
1202	PB1201	00

01 Existing section B

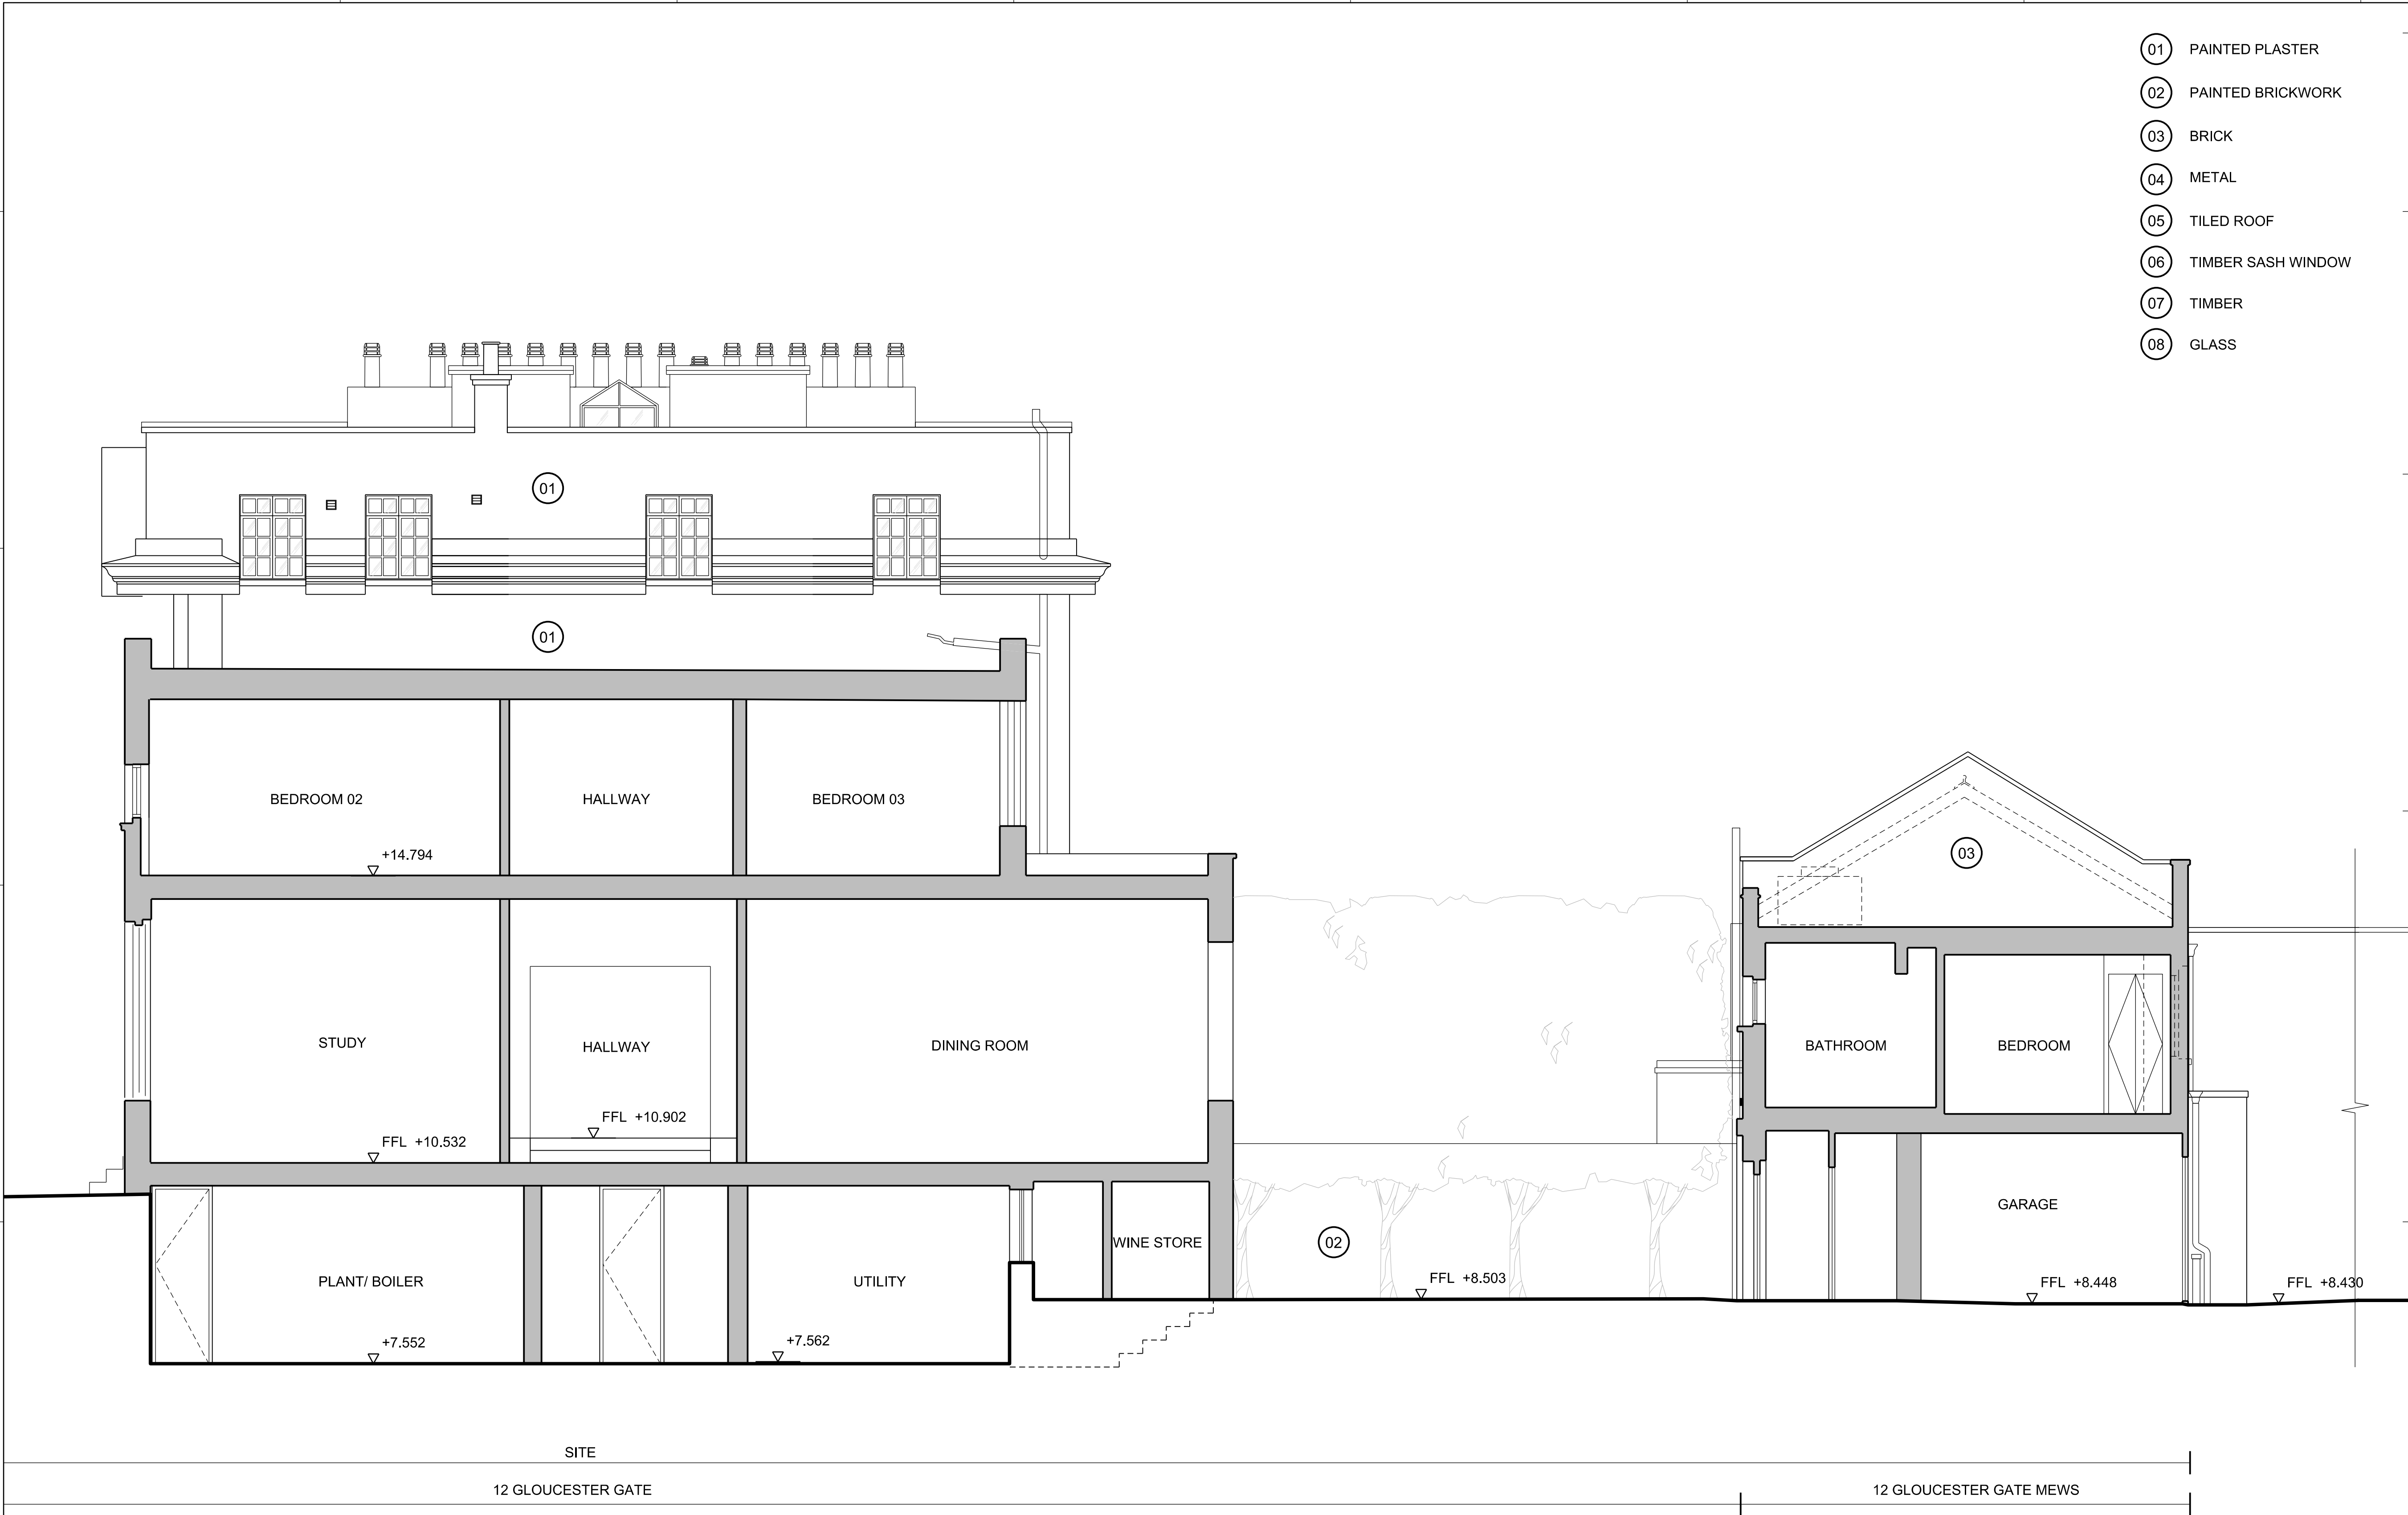

01 Existing section A
1:50

General Notes

1. Dimensions are in millimetres unless stated otherwise.
2. Levels are in metres AOD unless stated otherwise.
3. Dimensions govern. Do not scale off drawing.
4. All dimensions to be verified on site before proceeding.
5. All discrepancies to be notified in writing to Make Limited.

© Make Limited 2015


PLANNING
APPLICATION B

00	29.10.15	Planning Application	KG
Rev	Date	Reason For Issue	Chk

DRAWING STATUS

make
32 Cleveland Street,
London, W1T 4JY
tel +44 (0) 20 7636 5151
info@makearchitects.com
www.makearchitects.com

Client
Mr M Namaki
56 Cumberland Terrace
London
NW1 4HJ

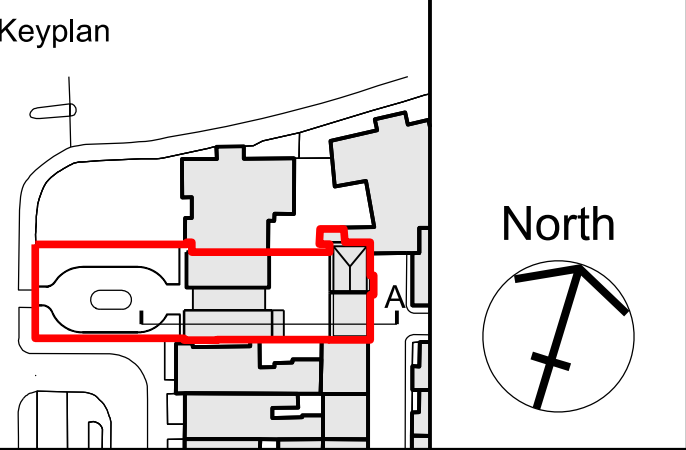


Project
Gloucester Lodge
Regents Park

Drawing Title
Existing
Section A

Scale	Paper Size	Date
1:50/ 100	@A1/ A3	10.07.15

Project No.	Draw No.	Rev No.
1202	PB1202	00

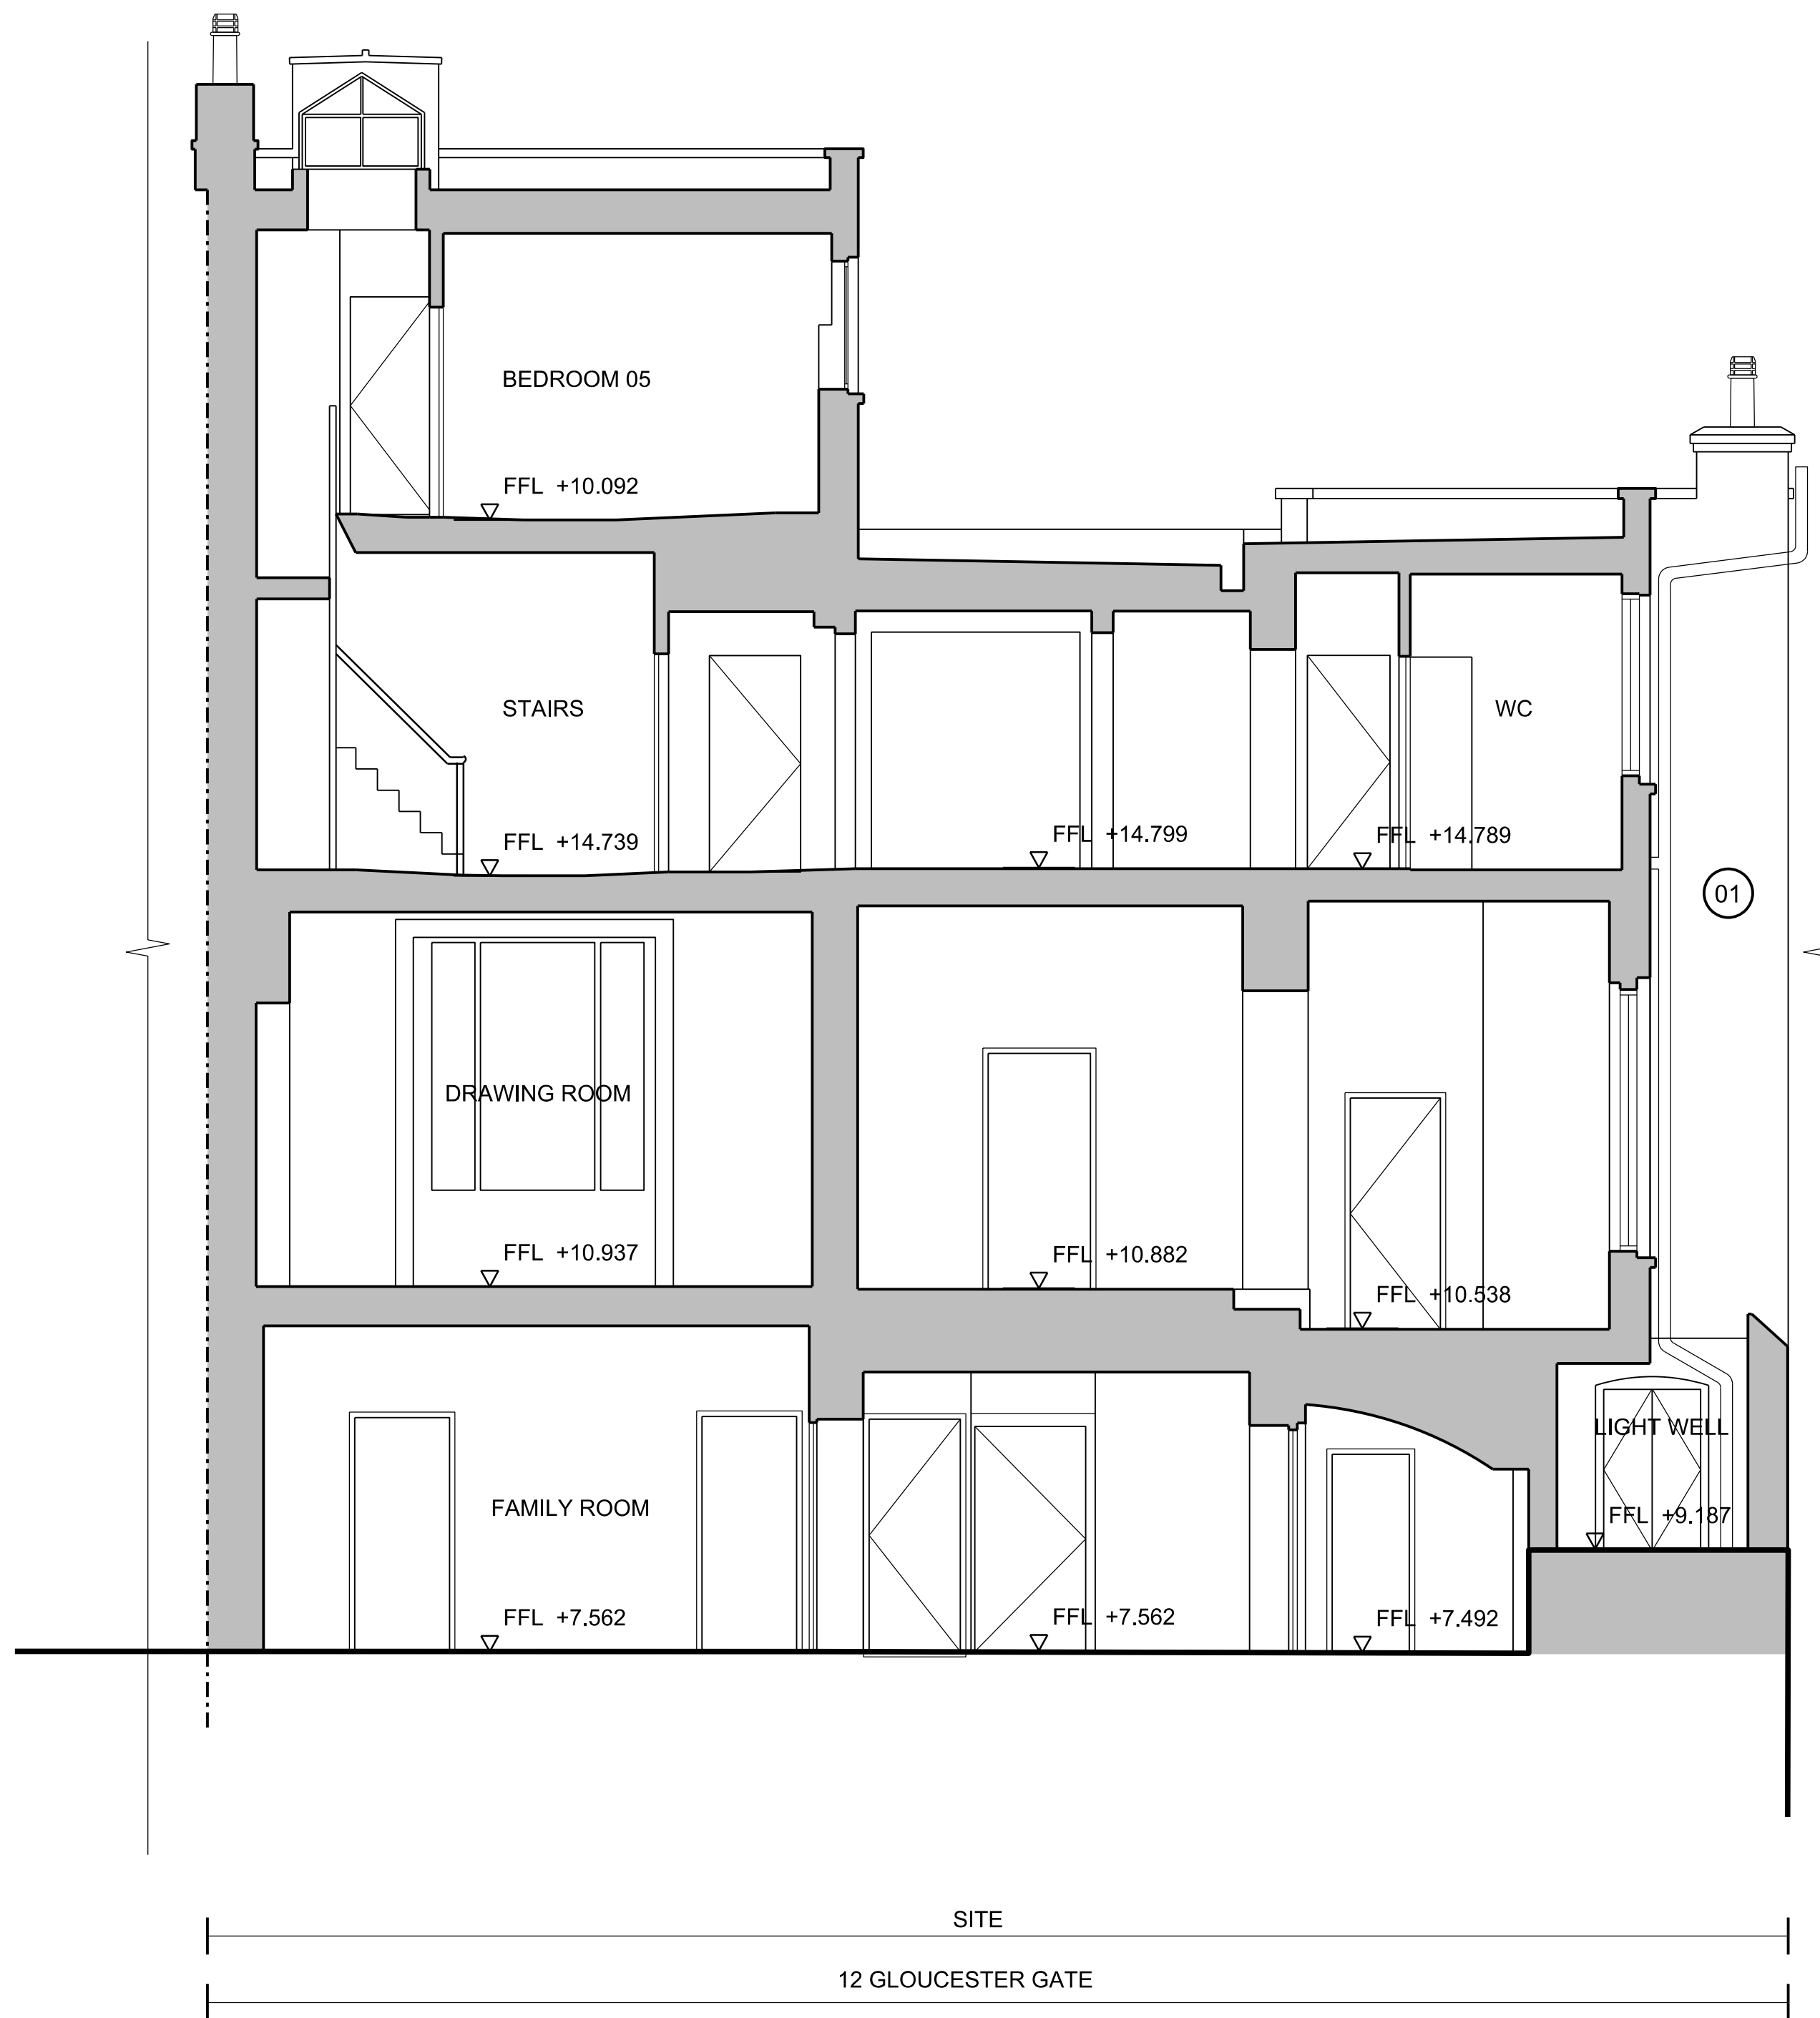

- 01 PAINTED PLASTER
- 02 PAINTED BRICKWORK
- 03 BRICK
- 04 METAL
- 05 TILED ROOF
- 06 TIMBER SASH WINDOW
- 07 TIMBER
- 08 GLASS

- General Notes
1. Dimensions are in millimetres unless stated otherwise.
 2. Levels are in metres AOD unless stated otherwise.
 3. Dimensions govern. Do not scale off drawing.
 4. All dimensions to be verified on site before proceeding.
 5. All discrepancies to be notified in writing to Make Limited.

© Make Limited 2015

PLANNING APPLICATION B

00	29.10.15	Planning Application	KG
Rev	Date	Reason For Issue	Chk

DRAWING STATUS


make

32 Cleveland Street,
London, W1T 4JY

tel +44 (0) 20 7636 5151

info@makearchitects.com
www.makearchitects.com

Client
Mr M Namaki
56 Cumberland Terrace
London
NW1 4HJ

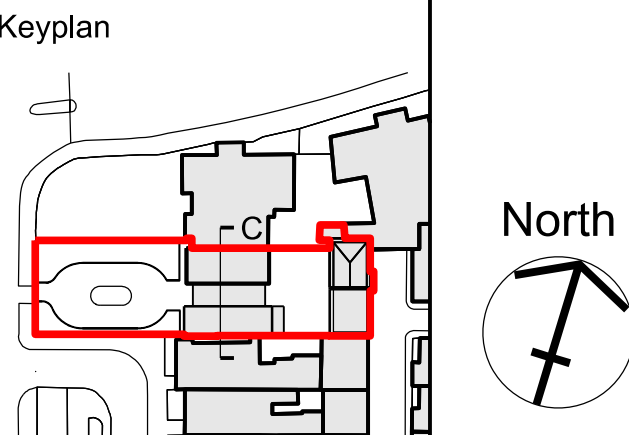

Project
Gloucester Lodge
Regents Park

Drawing Title
Existing
Section C

Scale	Paper Size	Date
1:50/ 100	@A1/ A3	10.07.15

Project No.	Draw No.	Rev No.
1202	PB1203	00

01 Existing section C

1:50



01 Existing section F

1:50

- 01 PAINTED PLASTER
- 02 PAINTED BRICKWORK
- 03 BRICK
- 04 METAL
- 05 TILED ROOF
- 06 TIMBER SASH WINDOW
- 07 TIMBER
- 08 GLASS

General Notes

1. Dimensions are in millimetres unless stated otherwise.
2. Levels are in metres AOD unless stated otherwise.
3. Dimensions govern. Do not scale off drawing.
4. All dimensions to be verified on site before proceeding.
5. All discrepancies to be notified in writing to Make Limited.

© Make Limited 2015

PLANNING
APPLICATION B

00	29.10.15	Planning Application	KG
Rev	Date	Reason For Issue	Chk

DRAWING STATUS


make

32 Cleveland Street,
London, W1T 4JY

tel +44 (0) 20 7636 5151

info@makearchitects.com
www.makearchitects.com

Client
Mr M Namaki
56 Cumberland Terrace
London
NW1 4HJ

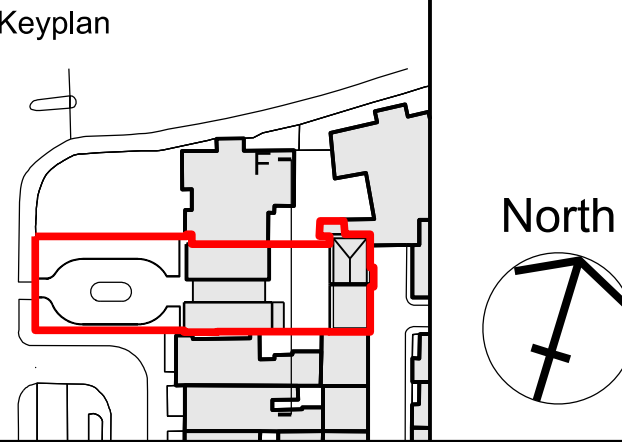

Project
Gloucester Lodge
Regents Park

Drawing Title
Existing
Section F

Scale	Paper Size	Date
1:50/ 100	@A1/ A3	10.07.15

Project No.	Draw No.	Rev No.
1202	PB1204	00

General Notes

1. Dimensions are in millimetres unless stated otherwise.
2. Levels are in metres AOD unless stated otherwise.
3. Dimensions govern. Do not scale off drawing.
4. All dimensions to be verified on site before proceeding.
5. All discrepancies to be notified in writing to Make Limited.

© Make Limited 2015

PLANNING
APPLICATION B

00	29.10.15	Planning Application	KG
Rev	Date	Reason For Issue	Chk

DRAWING STATUS

make


32 Cleveland Street,
London, W1T 4JY

tel +44 (0) 20 7636 5151


info@makearchitects.com
www.makearchitects.com

Client
Mr M Namaki
56 Cumberland Terrace
London
NW1 4HJ

Keyplan

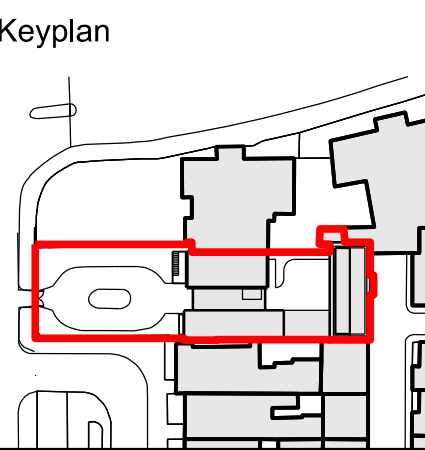


North

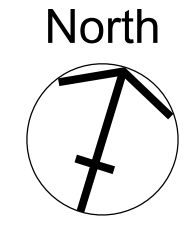


Project
Gloucester Lodge
Regents Park

Drawing Title
Demolition
Lower Ground Floor Plan

Scale	Paper Size	Date
1:50	@A1/ A3	10.07.15
Project No.	Draw No.	Rev No.
1202	PB1499	00

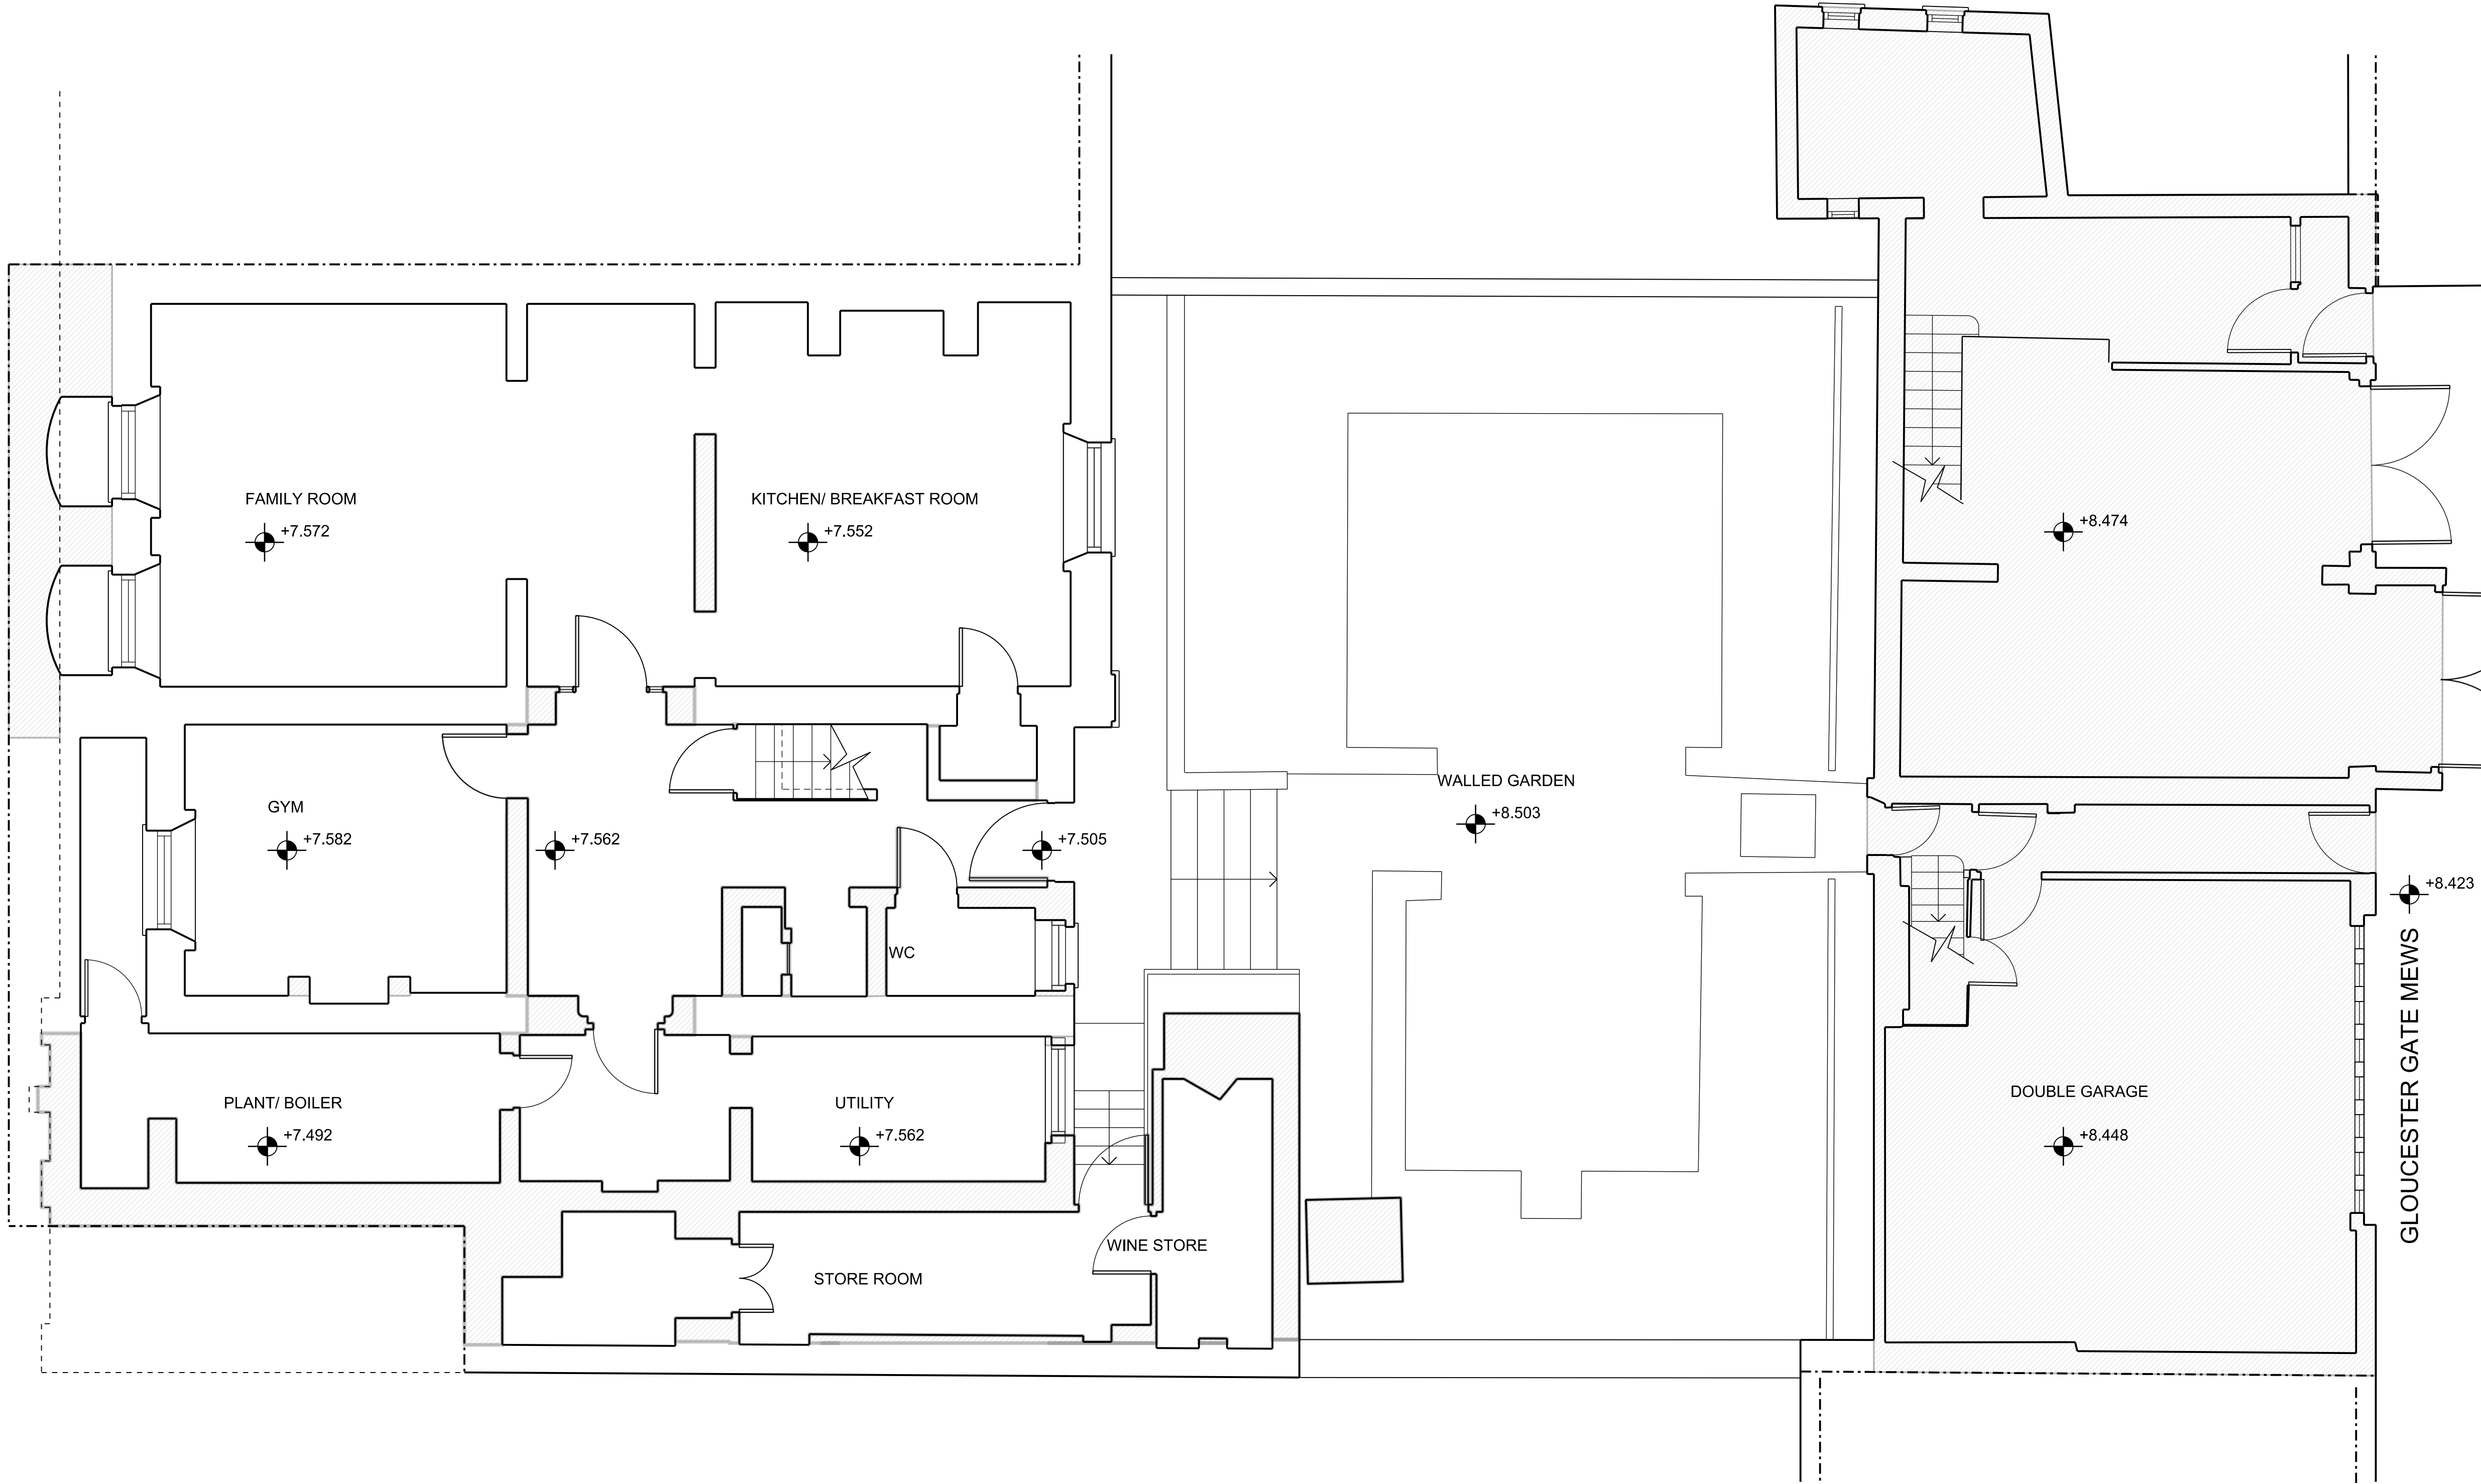

Area to be demolished

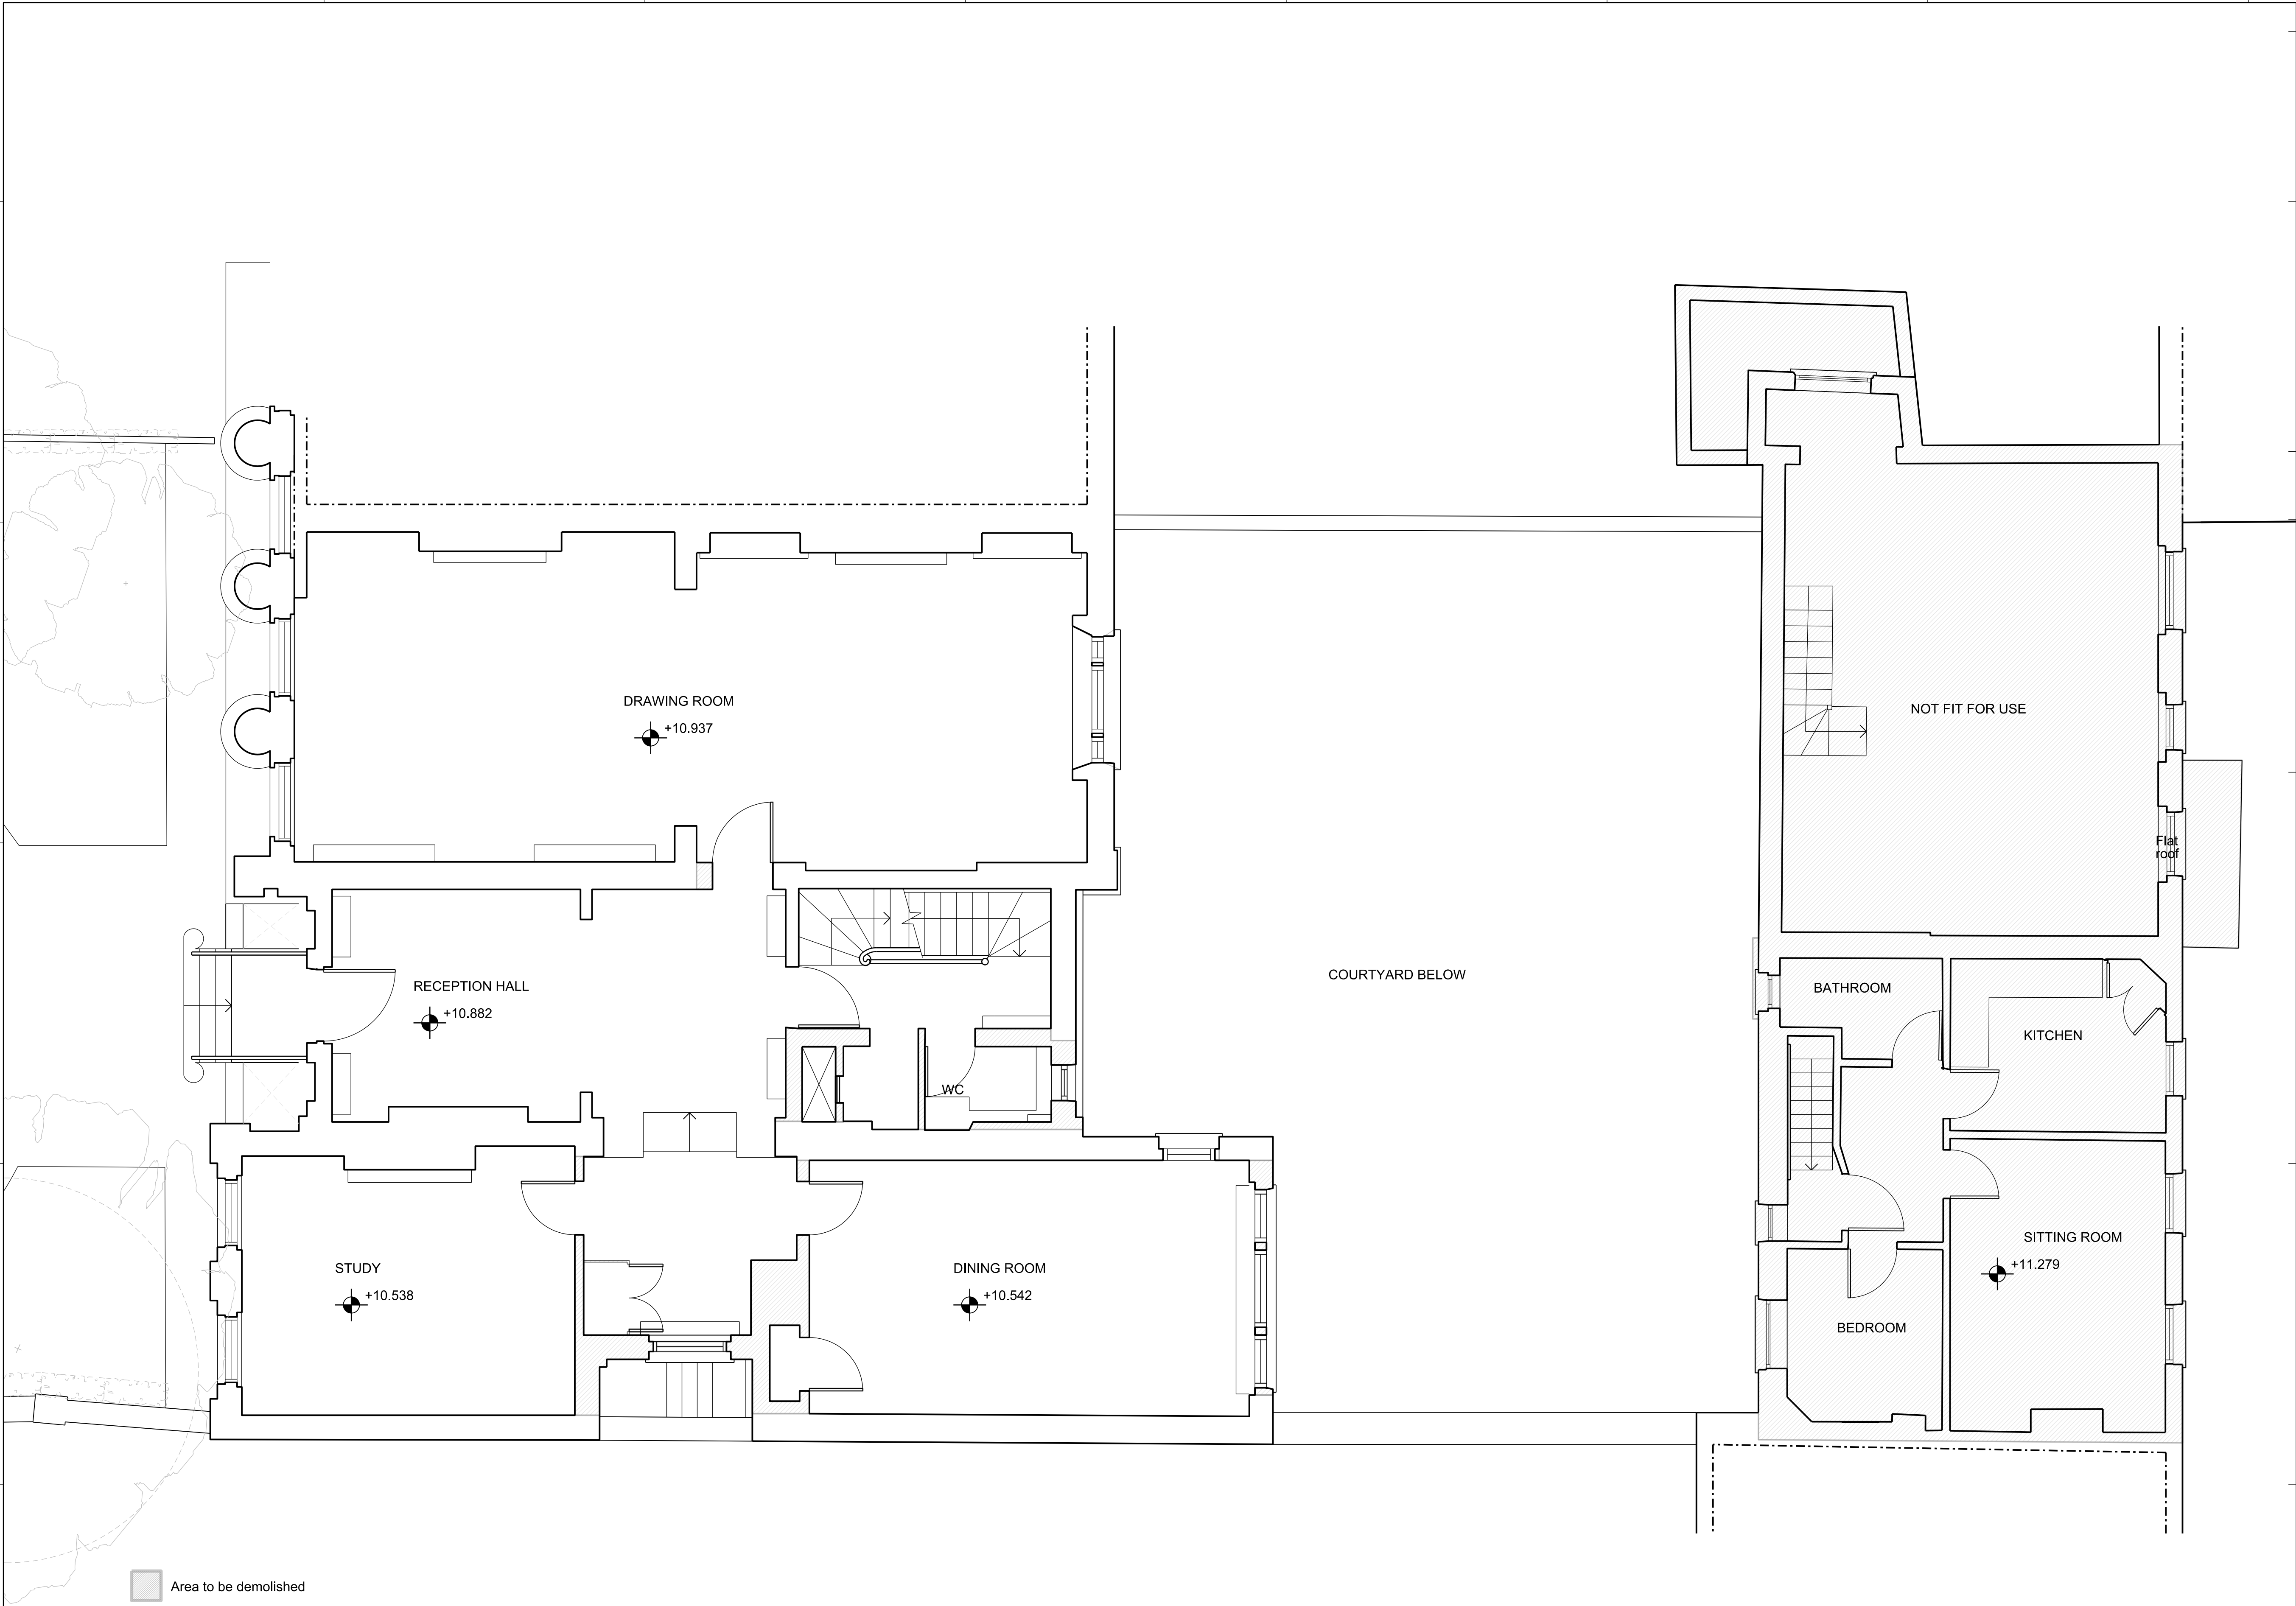

- General Notes
1. Dimensions are in millimetres unless stated otherwise.
 2. Levels are in metres AOD unless stated otherwise.
 3. Dimensions govern. Do not scale off drawing.
 4. All dimensions to be verified on site before proceeding.
 5. All discrepancies to be notified in writing to Make Limited.
- © Make Limited 2015

PLANNING

APPLICATION B

00	29.10.15	Planning Application	KG
Rev	Date	Reason For Issue	Chk

DRAWING STATUS


make

32 Cleveland Street,
London, W1T 4JY

tel +44 (0) 20 7636 5151

info@makearchitects.com
www.makearchitects.com


Client
Mr M Namaki
56 Cumberland Terrace
London
NW1 4HJ

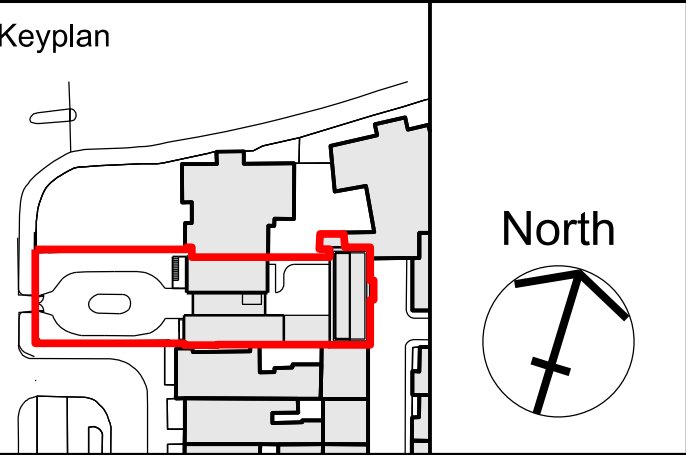

Project
Gloucester Lodge
Regents Park

Drawing Title
Demolition
Ground Floor Plan

Scale	Paper Size	Date
1:50	@A1/ A3	10.07.15
Project No.	Draw No.	Rev No.
1202	PB1500	00

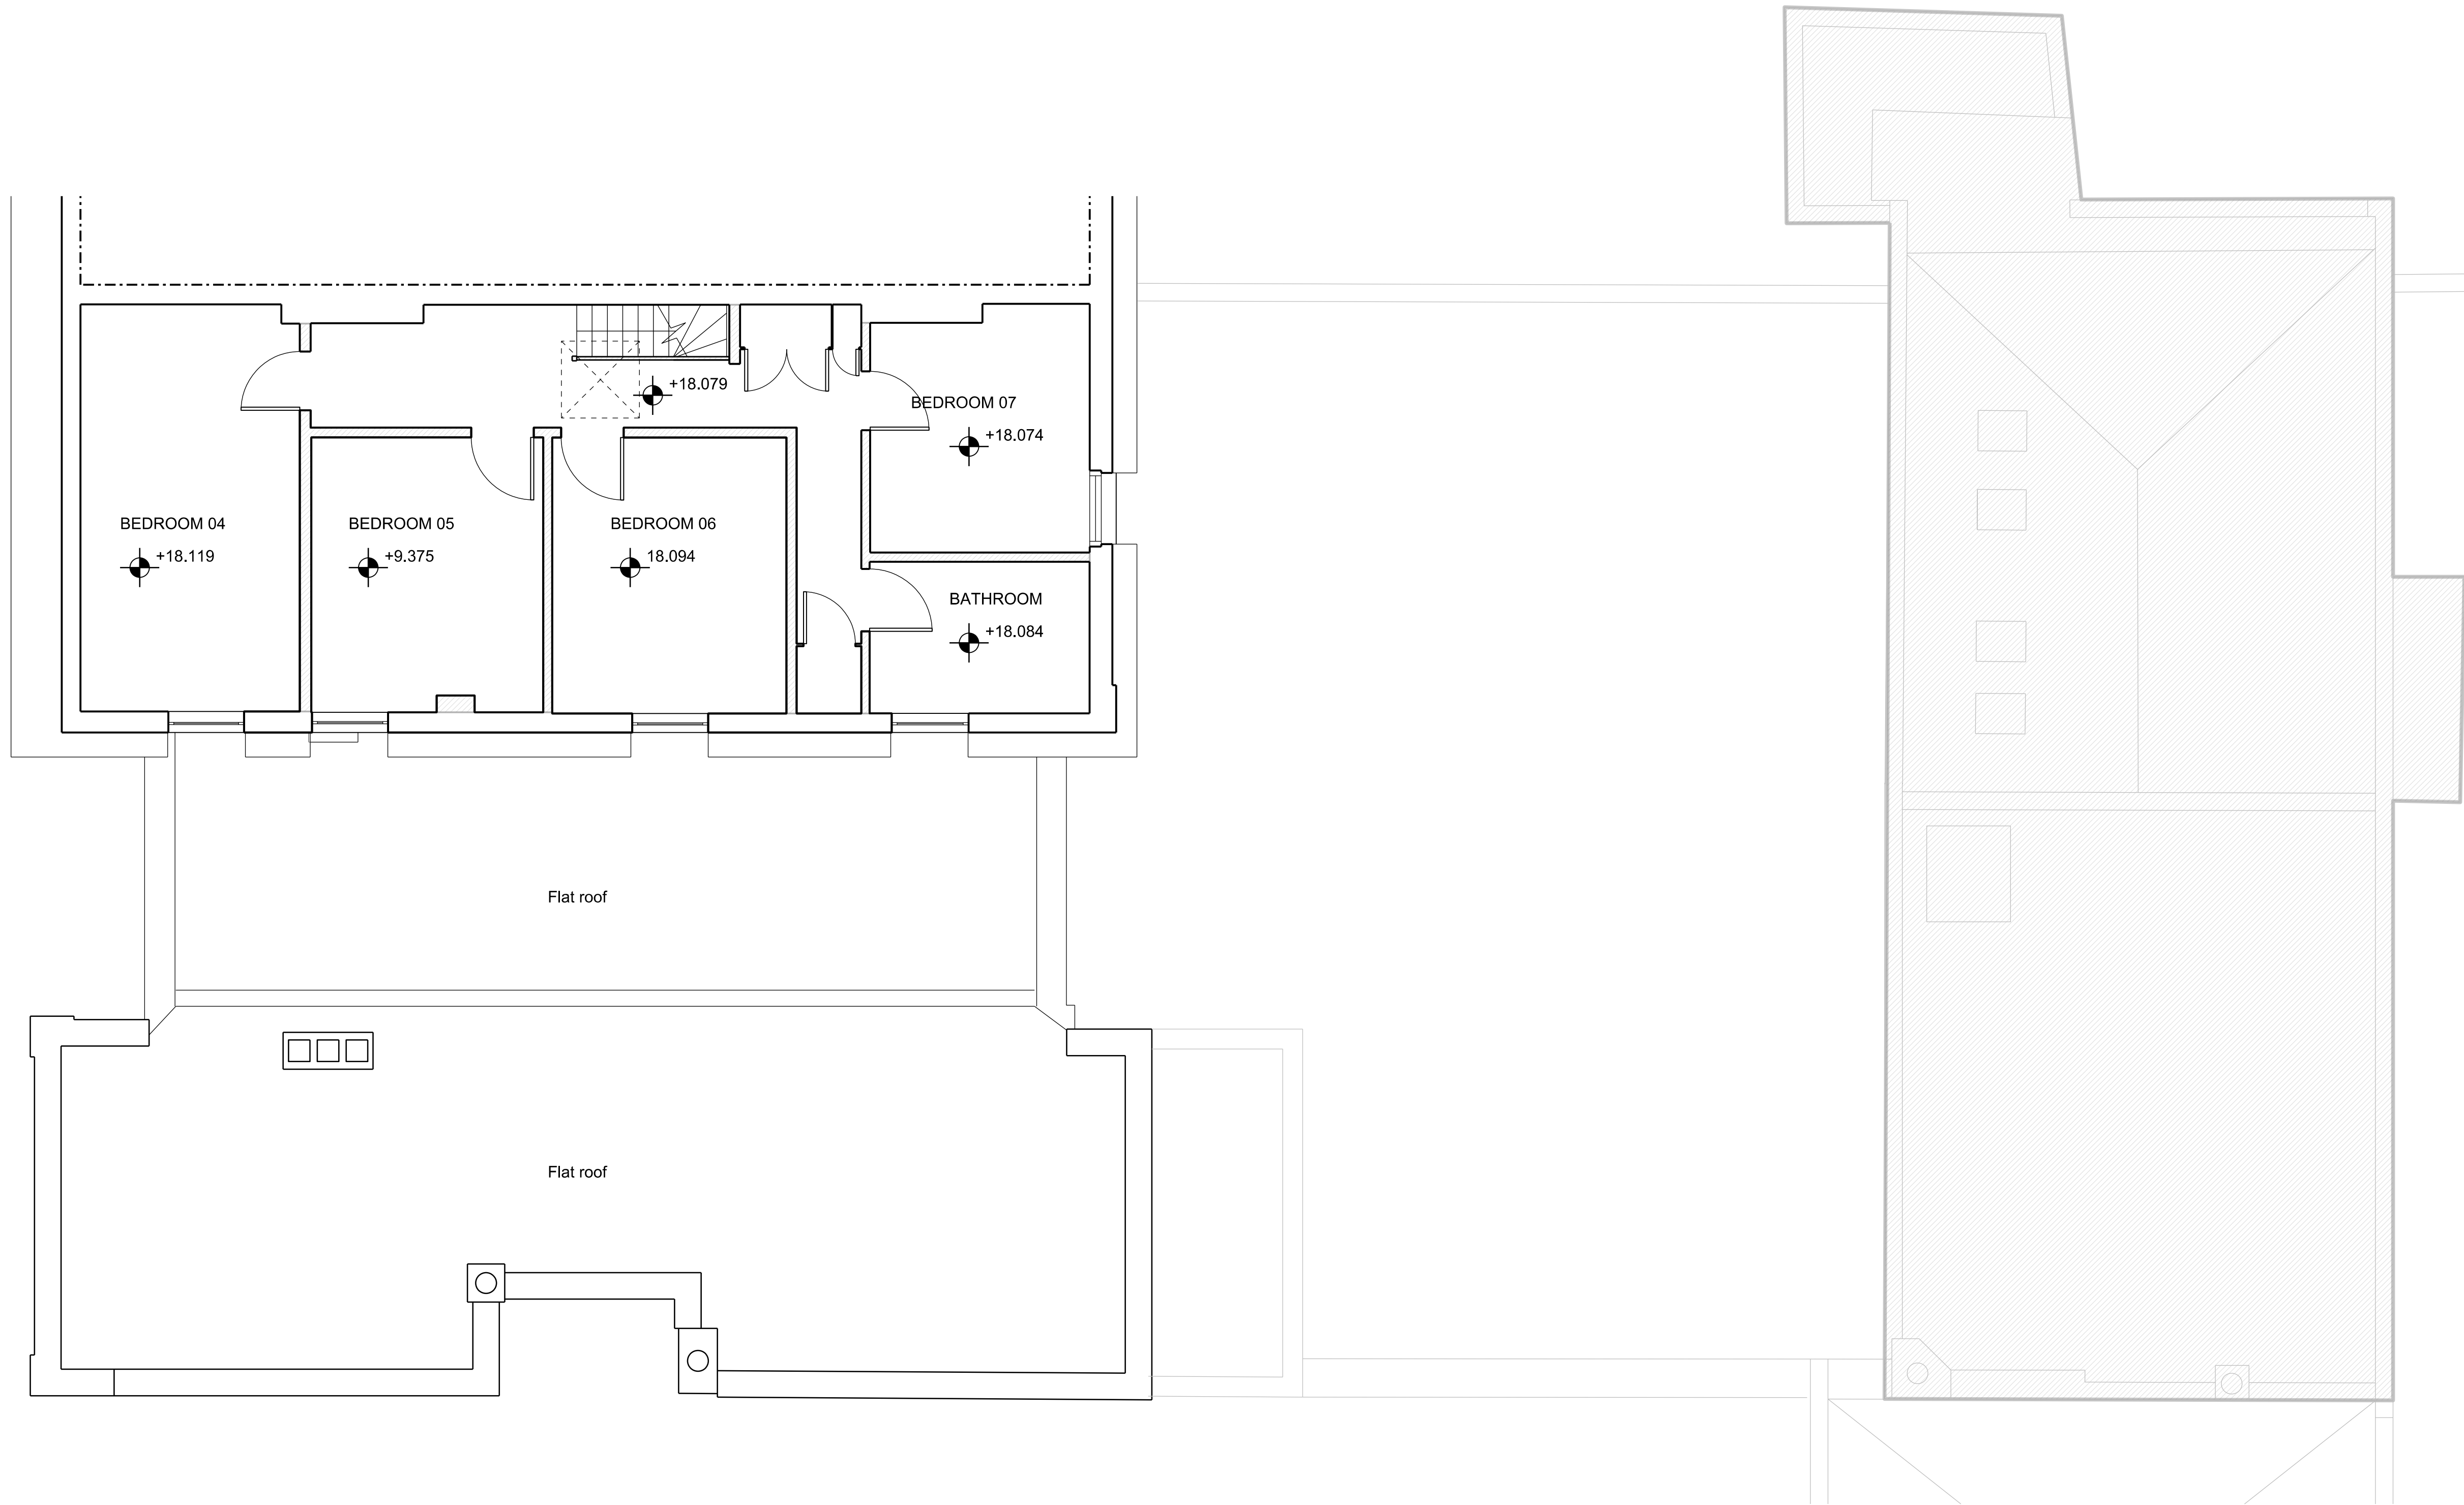

Area to be demolished

01 Demolition second floor plan

1:50

General Notes

1. Dimensions are in millimetres unless stated otherwise.
2. Levels are in metres AOD unless stated otherwise.
3. Dimensions govern. Do not scale off drawing.
4. All dimensions to be verified on site before proceeding.
5. All discrepancies to be notified in writing to Make Limited.

© Make Limited 2015

PLANNING APPLICATION B

00	29.10.15	Planning Application	KG
Rev	Date	Reason For Issue	Chk

DRAWING STATUS


make

32 Cleveland Street,
London, W1T 4JY

tel +44 (0) 20 7636 5151

info@makearchitects.com
www.makearchitects.com

Client
Mr M Namaki
56 Cumberland Terrace
London
NW1 4HJ

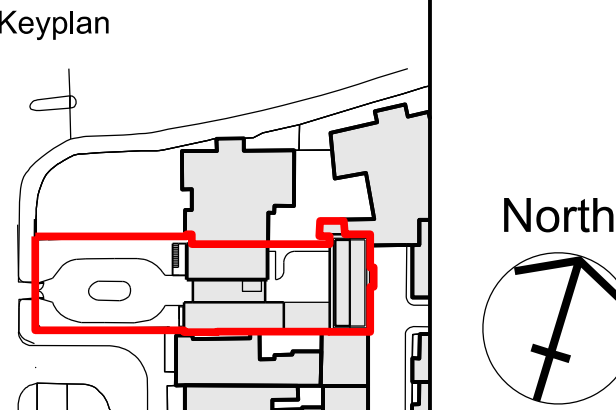


Project
Gloucester Lodge
Regents Park

Drawing Title
Demolition
Second Floor Plan

Scale	Paper Size	Date
1:50	@A1/ A3	10.07.15

Project No.	Draw No.	Rev No.
1202	PB1502	00

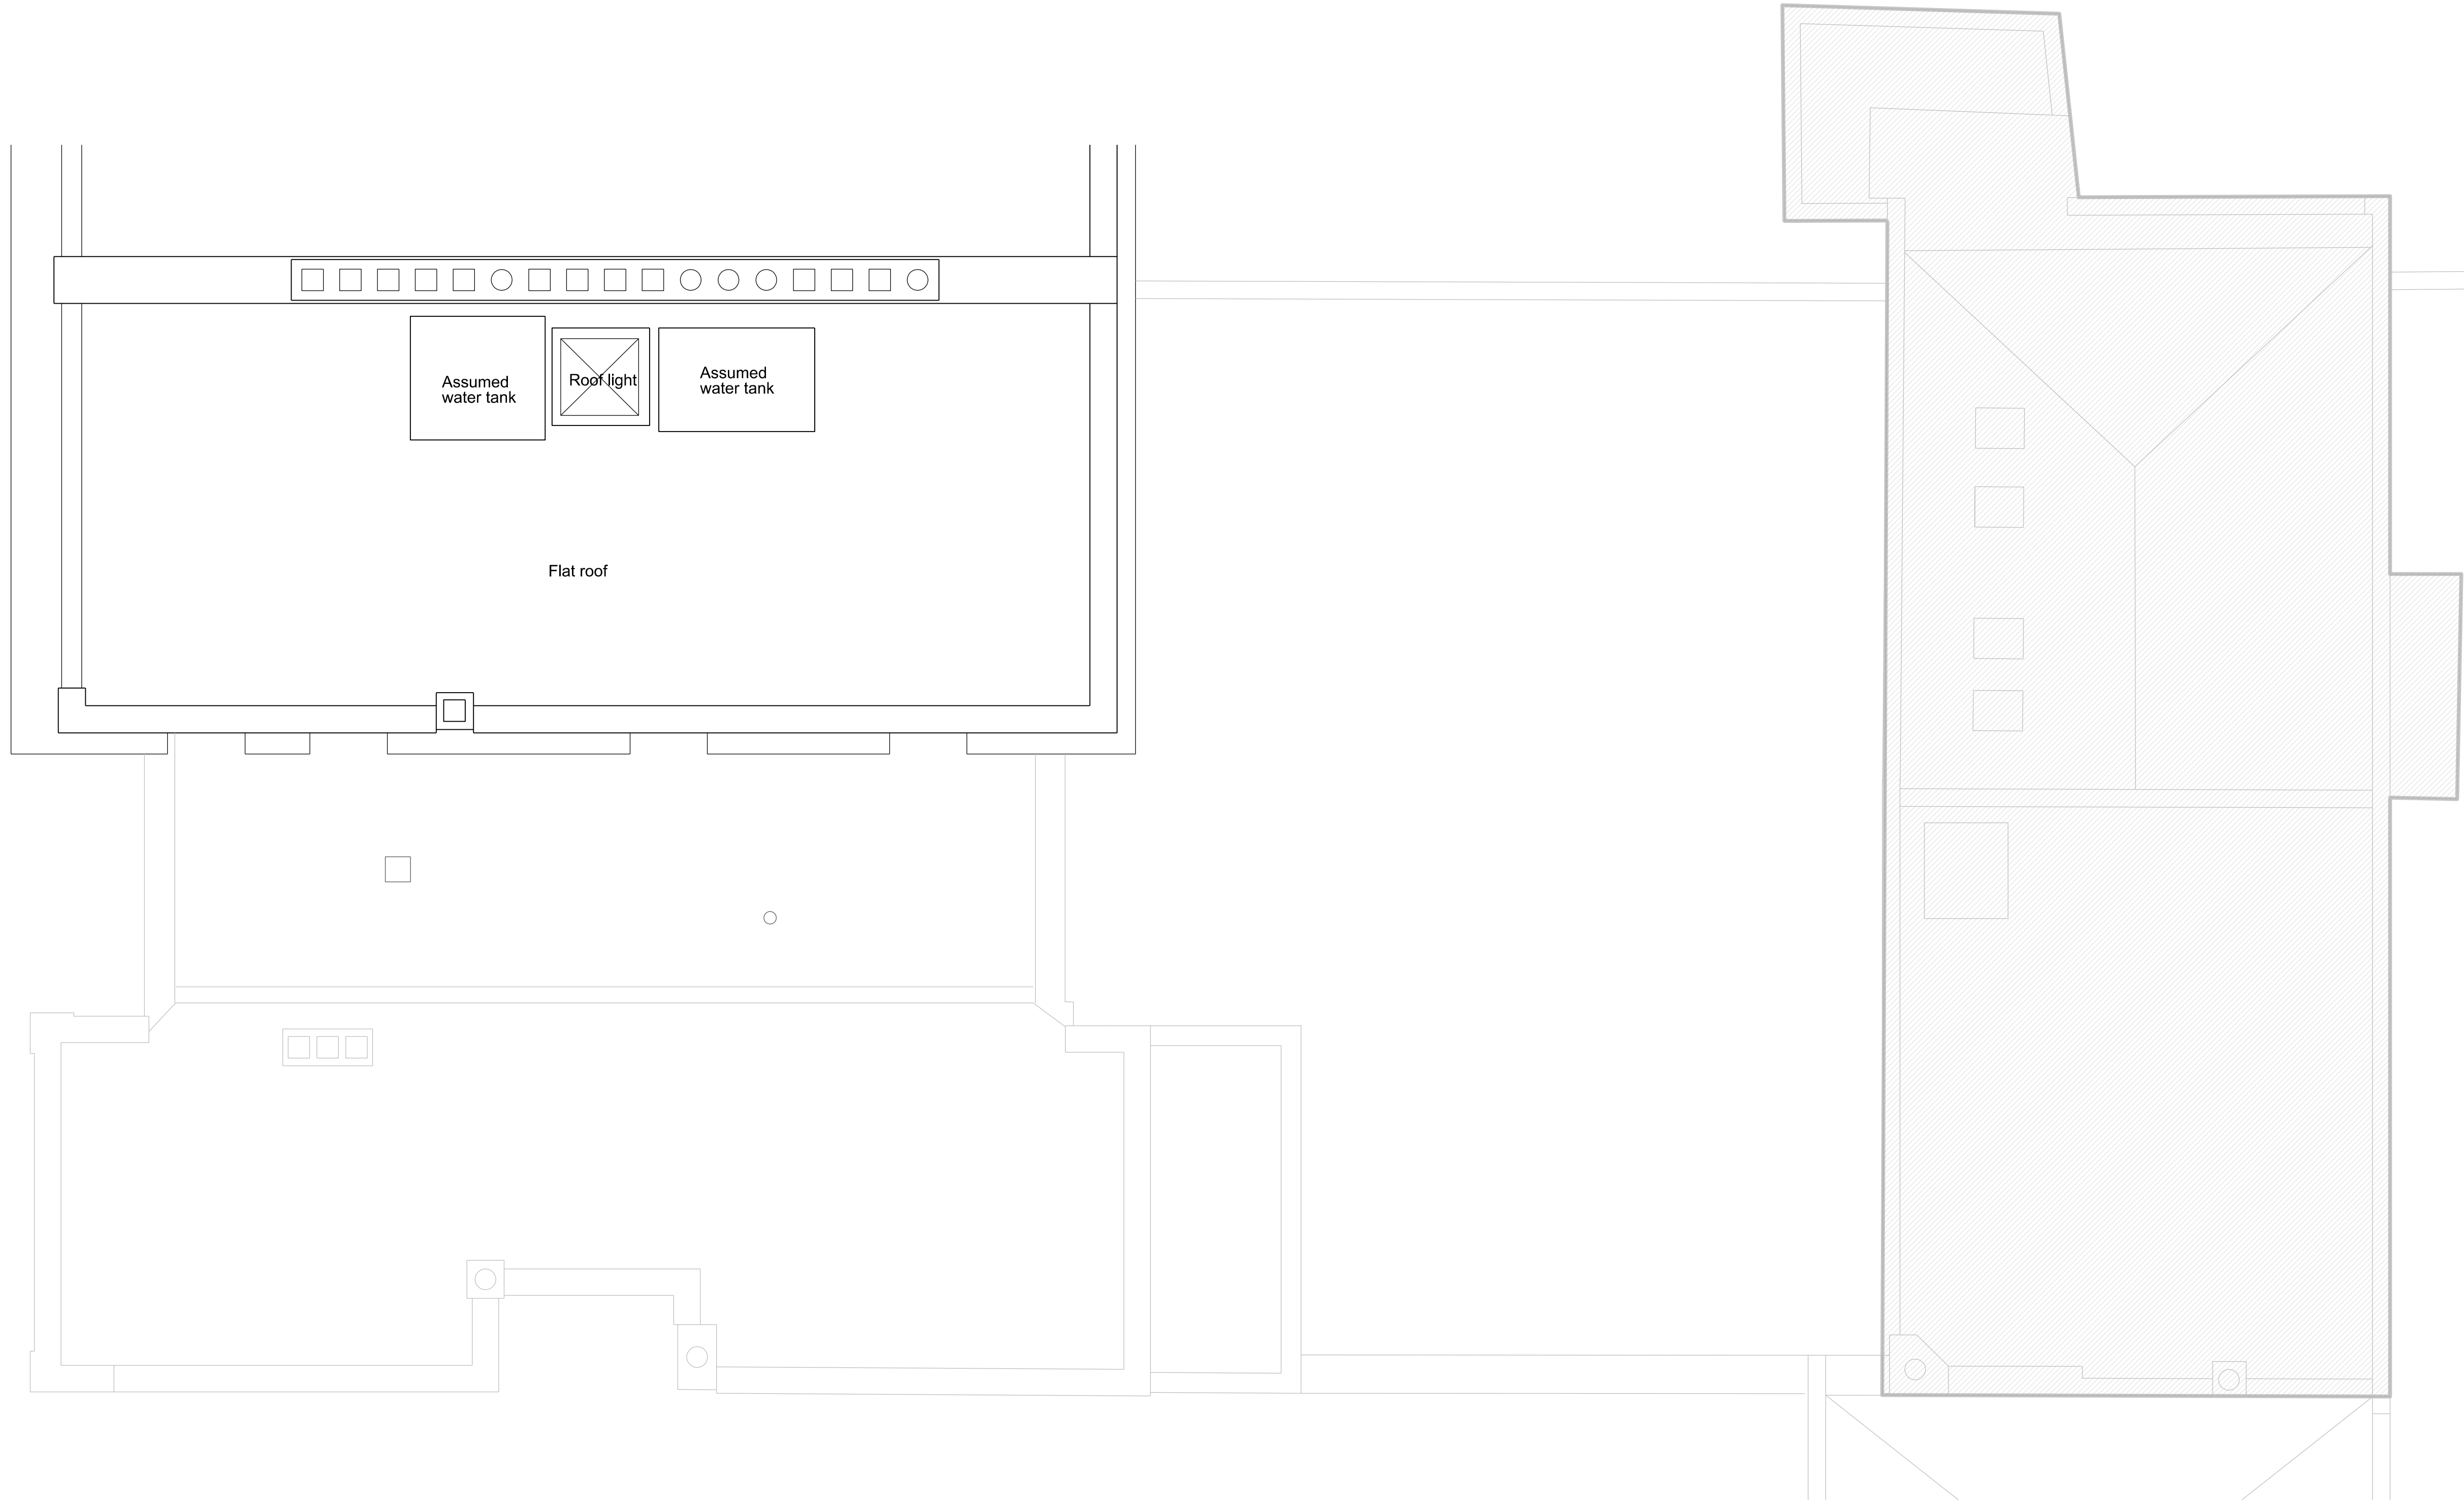

Area to be demolished

01 Demolition roof plan

1:50

- General Notes
1. Dimensions are in millimetres unless stated otherwise.
 2. Levels are in metres AOD unless stated otherwise.
 3. Dimensions govern. Do not scale off drawing.
 4. All dimensions to be verified on site before proceeding.
 5. All discrepancies to be notified in writing to Make Limited.

© Make Limited 2015

PLANNING APPLICATION B

00	29.10.15	Planning Application	KG
Rev	Date	Reason For Issue	Chk

DRAWING STATUS


make

32 Cleveland Street,
London, W1T 4JY

tel +44 (0) 20 7636 5151

info@makearchitects.com
www.makearchitects.com

Client
Mr M Namaki
56 Cumberland Terrace
London
NW1 4HJ

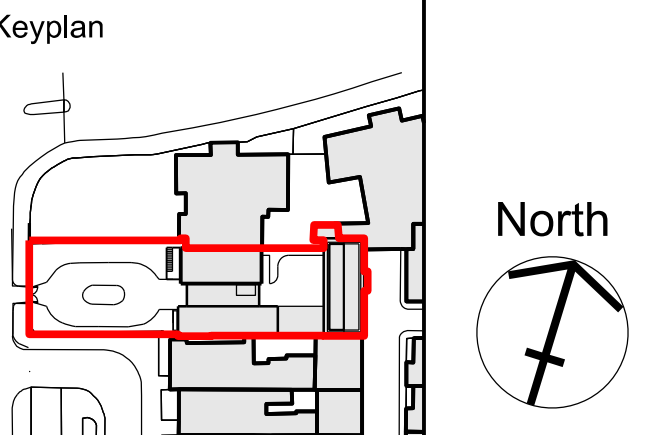


Project
Gloucester Lodge
Regents Park

Drawing Title
Demolition
Roof Plan

Scale	Paper Size	Date
1:50	@A1/ A3	10.07.15

Project No.	Draw No.	Rev No.
1202	PB1503	00

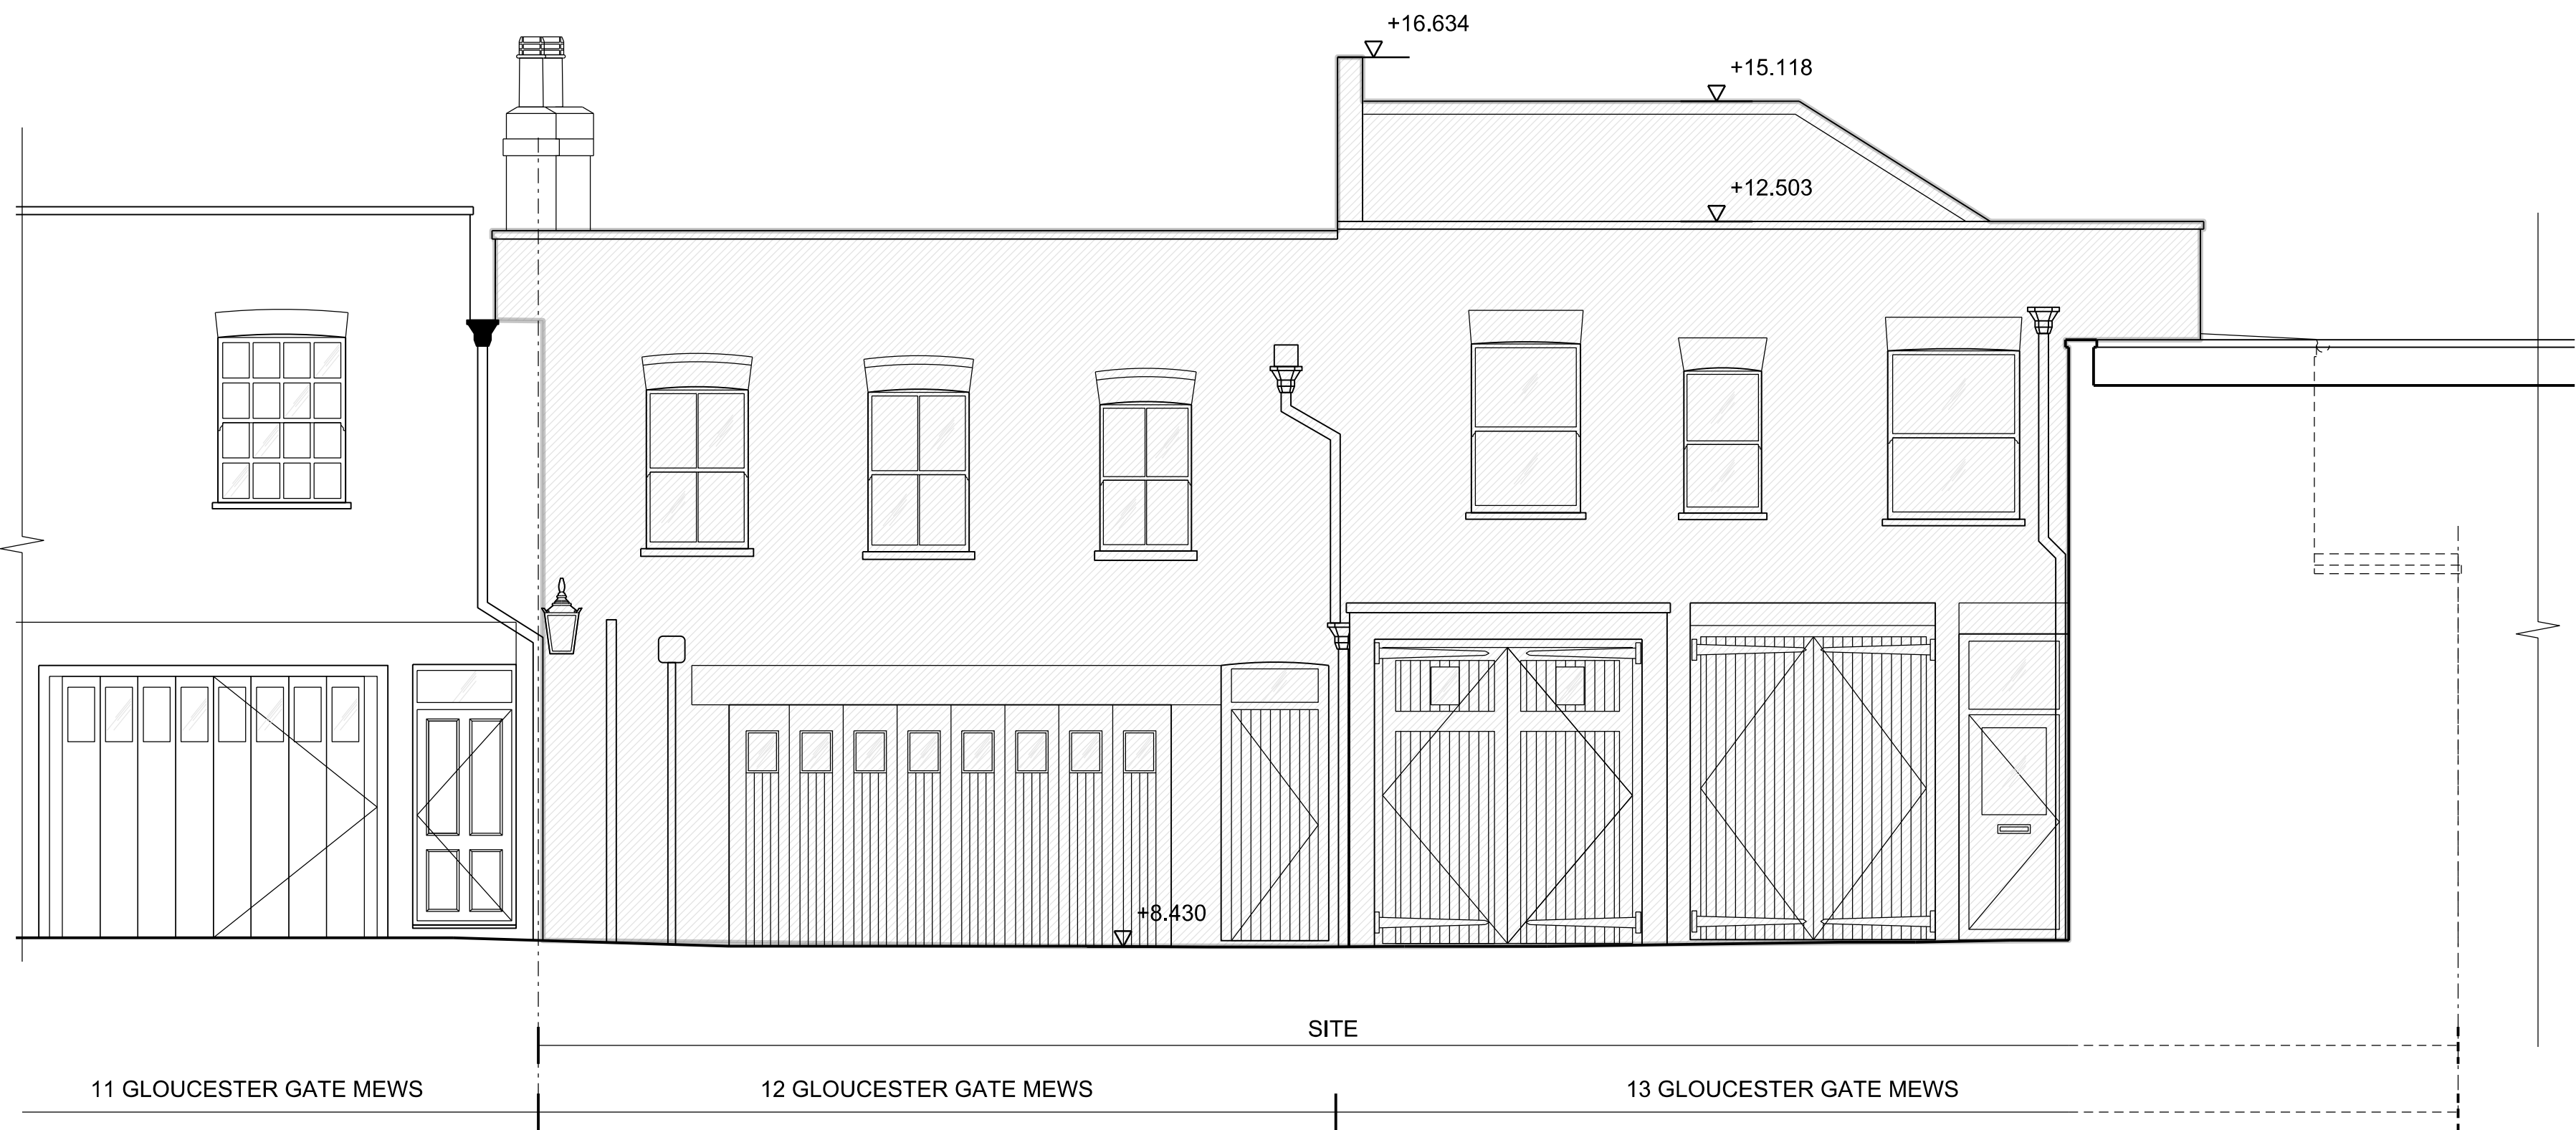

01 Demolition elevation 02

1:50

General Notes

1. Dimensions are in millimetres unless stated otherwise.
2. Levels are in metres AOD unless stated otherwise.
3. Dimensions govern. Do not scale off drawing.
4. All dimensions to be verified on site before proceeding.
5. All discrepancies to be notified in writing to Make Limited.

© Make Limited 2015

PLANNING
APPLICATION B

00	29.10.15	Planning Application	KG
Rev	Date	Reason For Issue	Chk

DRAWING STATUS


make

32 Cleveland Street,
London, W1T 4JY

tel +44 (0) 20 7636 5151

info@makearchitects.com
www.makearchitects.com

Client
Mr M Namaki
56 Cumberland Terrace
London
NW1 4HJ

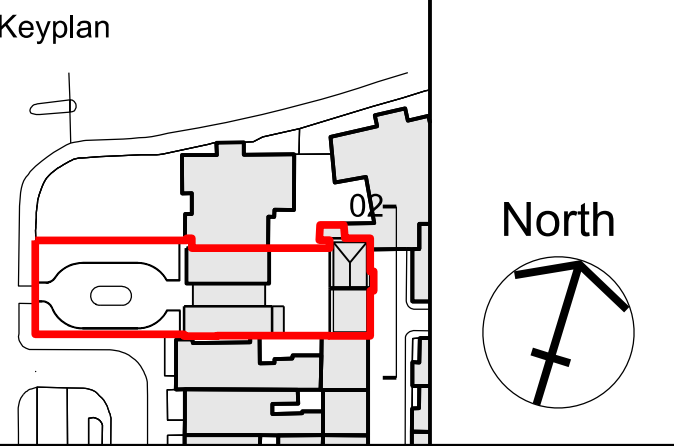

Project
Gloucester Lodge
Regents Park

Drawing Title
Demolition
Elevation 02

Scale	Paper Size	Date
1:50/ 100	@A1/ A3	10.07.15

Project No.	Draw No.	Rev No.
1202	PB1601	00



- General Notes
1. Dimensions are in millimetres unless stated otherwise.
 2. Levels are in metres AOD unless stated otherwise.
 3. Dimensions govern. Do not scale off drawing.
 4. All dimensions to be verified on site before proceeding.
 5. All discrepancies to be notified in writing to Make Limited.

© Make Limited 2015

PLANNING
APPLICATION B

00	29.10.15	Planning Application	KG
Rev	Date	Reason For Issue	Chk

DRAWING STATUS


make

32 Cleveland Street,
London, W1T 4JY

tel +44 (0) 20 7636 5151

info@makearchitects.com
www.makearchitects.com

Client
Mr M Namaki
56 Cumberland Terrace
London
NW1 4HJ

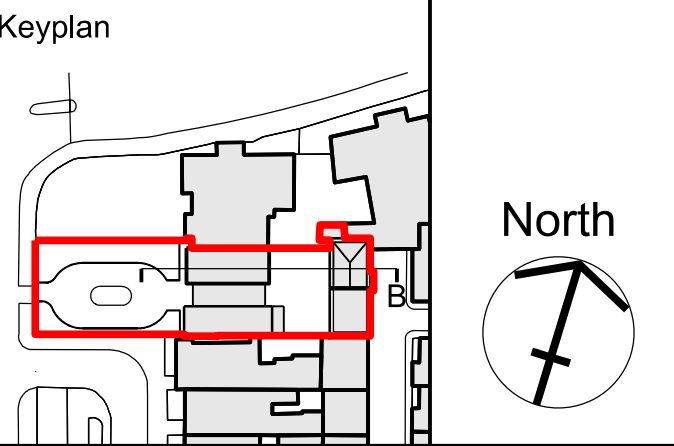


Project
Gloucester Lodge
Regents Park

Drawing Title
Demolition
Section B

Scale	Paper Size	Date
1:50/ 100	@A1/ A3	10.07.15

Project No.	Draw No.	Rev No.
1202	PB1701	00

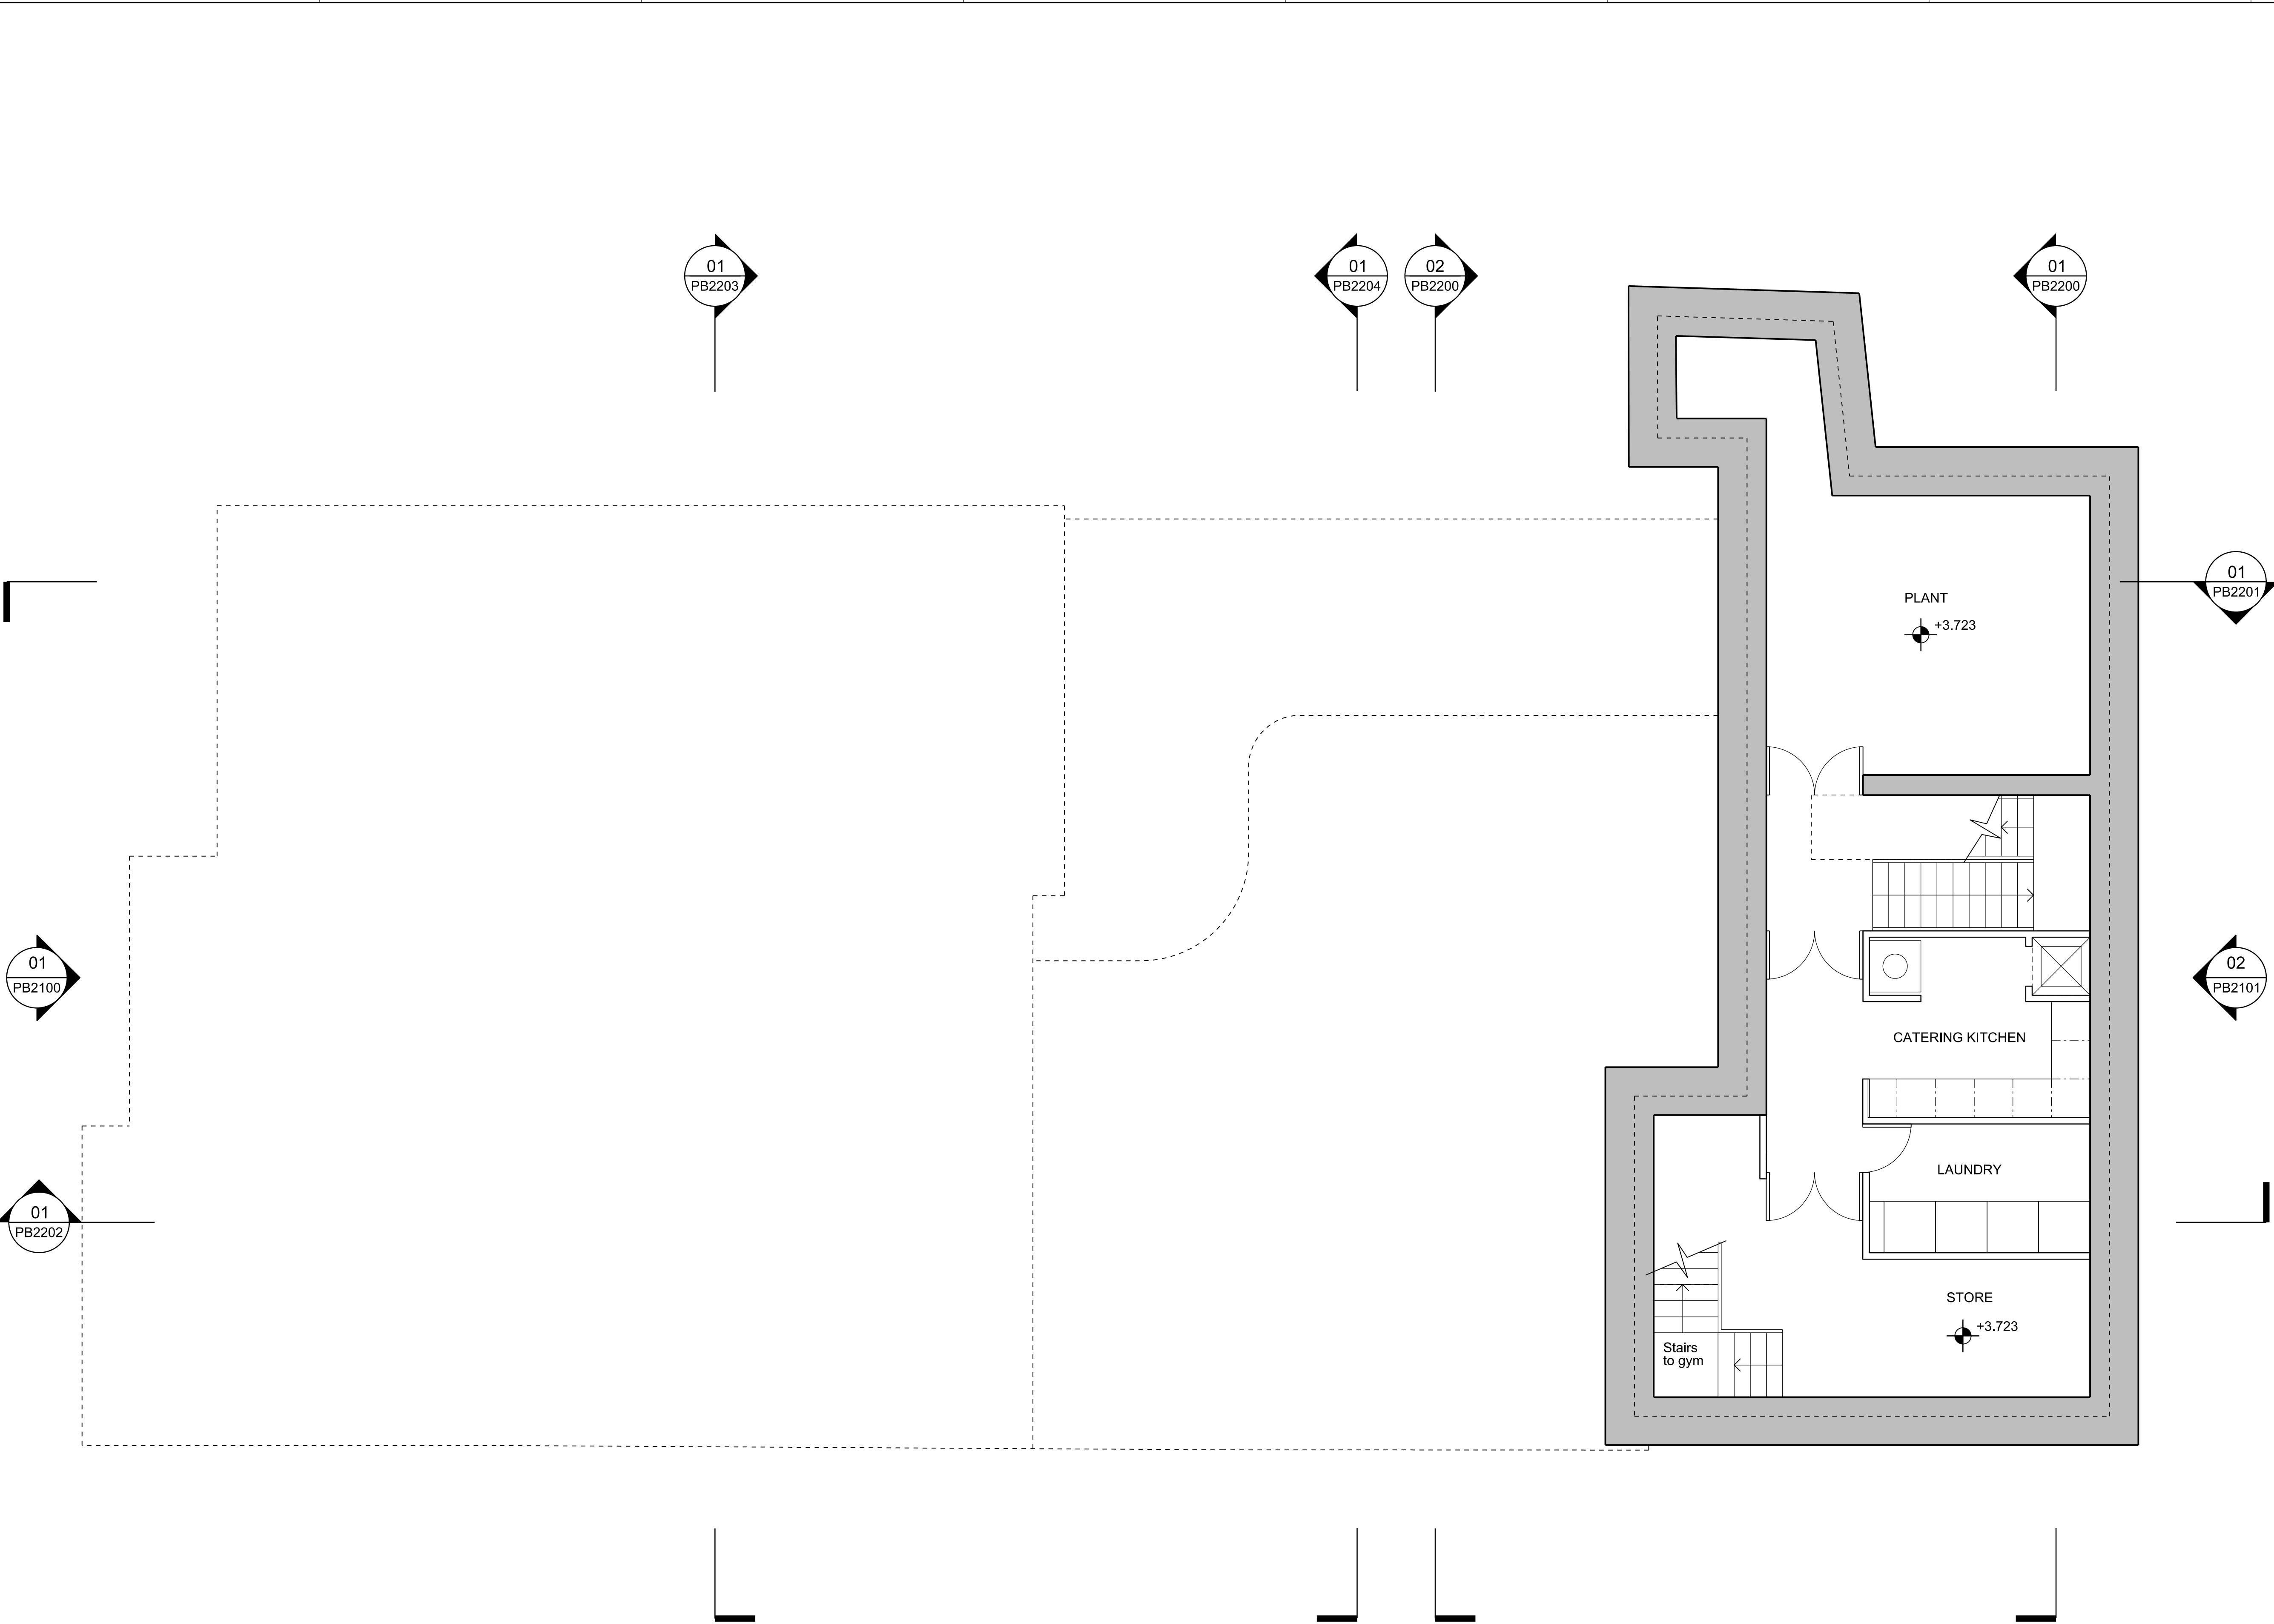

- General Notes
- 1. Dimensions are in millimetres unless stated otherwise.
 - 2. Levels are in metres AOD unless stated otherwise.
 - 3. Dimensions govern. Do not scale off drawing.
 - 4. All dimensions to be verified on site before proceeding.
 - 5. All discrepancies to be notified in writing to Make Limited.
- © Make Limited 2015

PLANNING
APPLICATION B

00	29.10.15	Planning Application	KG
Rev	Date	Reason For Issue	Chk

DRAWING STATUS


make

32 Cleveland Street,
London, W1T 4JY

tel +44 (0) 20 7636 5151

info@makearchitects.com
www.makearchitects.com

Client
Mr M Namaki
56 Cumberland Terrace
London
NW1 4HJ

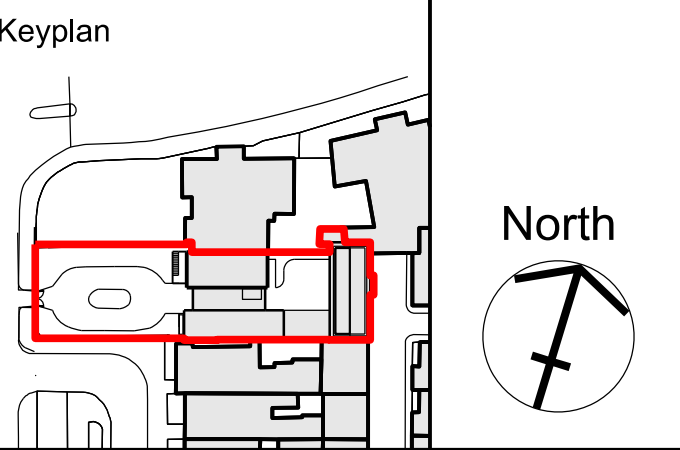


Project
Gloucester Lodge
Regents Park

Drawing Title
Proposed
Basement Plan

Scale	Paper Size	Date
1:50/ 100	@A1/ A3	10.07.15
Project No.	Draw No.	Rev No.
1202	PB1998	00

01 Proposed basement plan
1:50

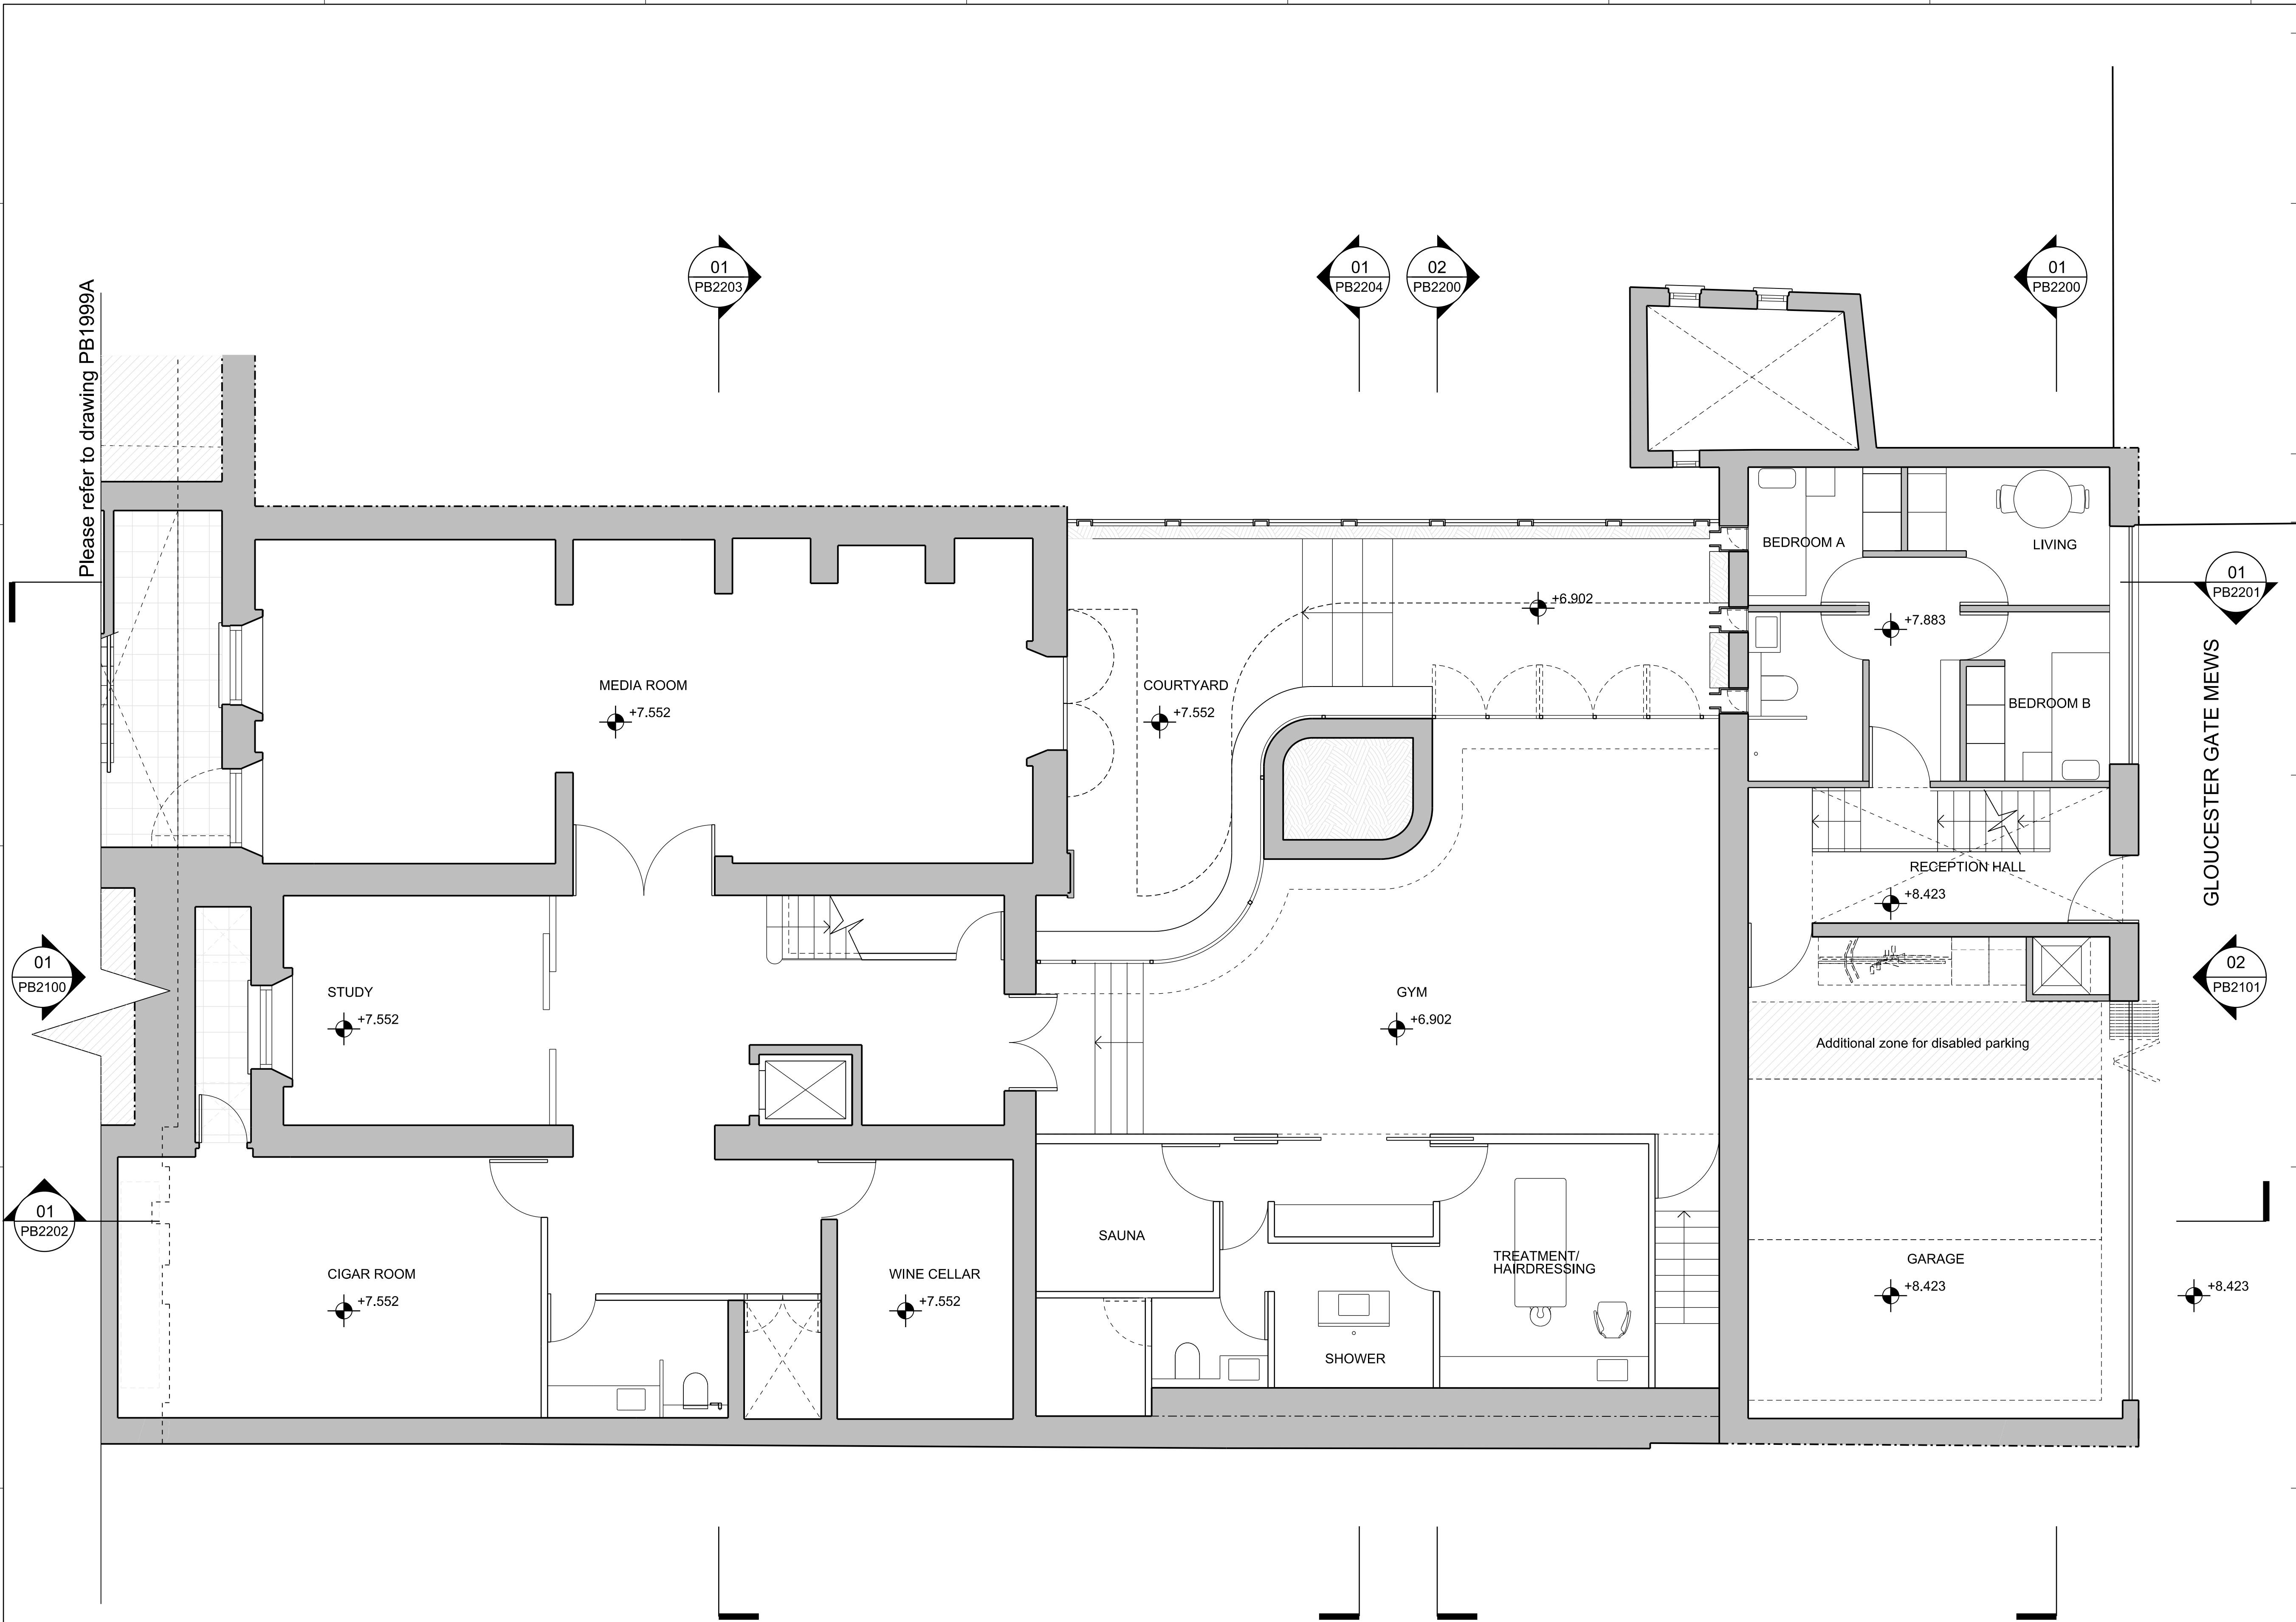

- General Notes
1. Dimensions are in millimetres unless stated otherwise.
 2. Levels are in metres AOD unless stated otherwise.
 3. Dimensions govern. Do not scale off drawing.
 4. All dimensions to be verified on site before proceeding.
 5. All discrepancies to be notified in writing to Make Limited.
- © Make Limited 2015

PLANNING

APPLICATION B

00	29.10.15	Planning Application	KG
Rev	Date	Reason For Issue	Chk

DRAWING STATUS


make

32 Cleveland Street,
London, W1T 4JY

tel +44 (0) 20 7636 5151

info@makearchitects.com
www.makearchitects.com

Client
Mr M Namaki
56 Cumberland Terrace
London
NW1 4HJ

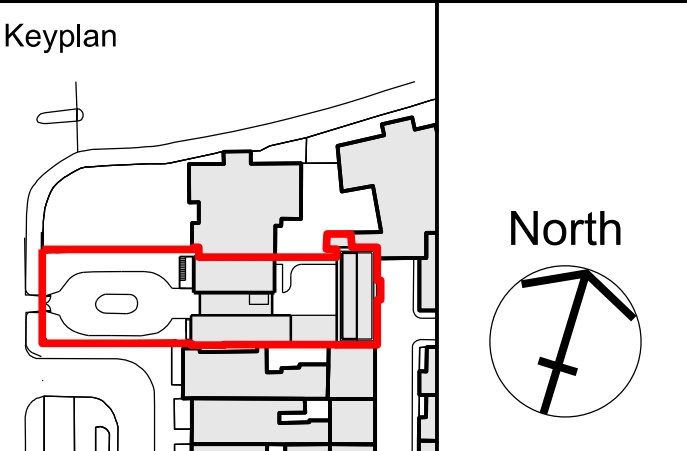


Project
Gloucester Lodge
Regents Park

Drawing Title
Proposed
Lower Ground Floor Plan

Scale	Paper Size	Date
1:50/ 100	@A1/ A3	10.07.15
Project No.	Draw No.	Rev No.
1202	PB1999	00

01 Proposed lower ground floor plan

1:50

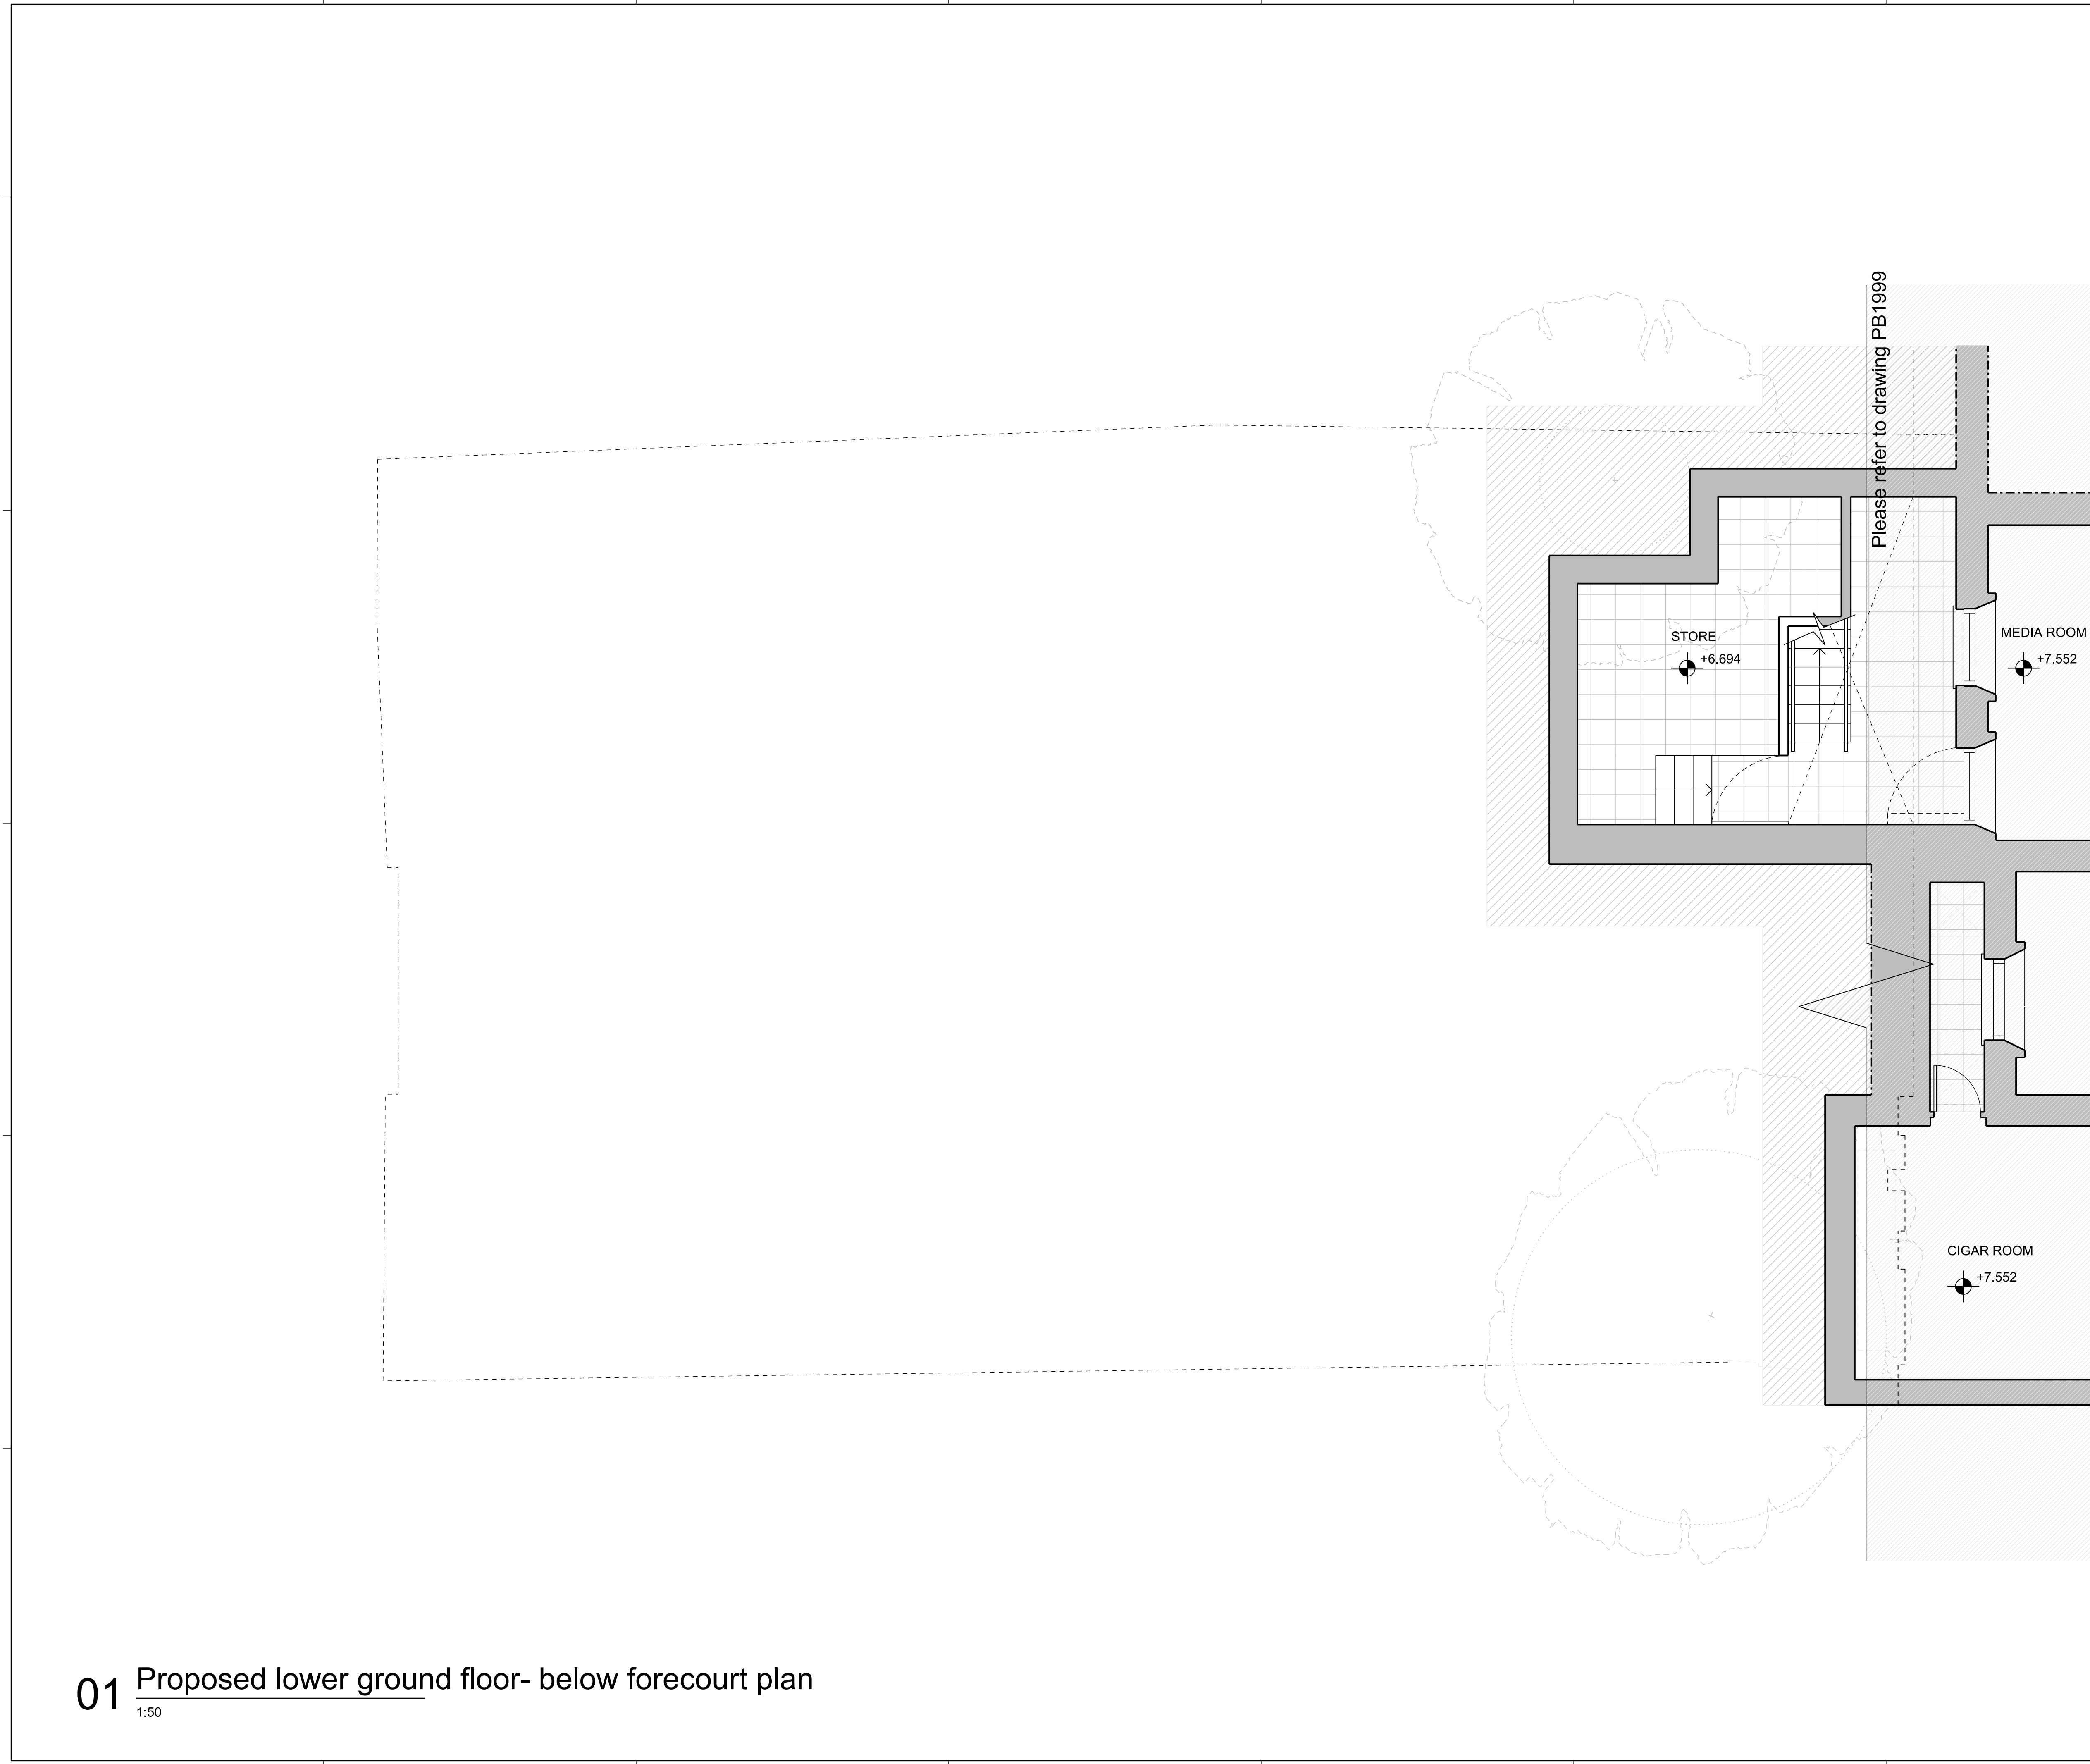

- General Notes
1. Dimensions are in millimetres unless stated otherwise.
 2. Levels are in metres AOD unless stated otherwise.
 3. Dimensions govern. Do not scale off drawing.
 4. All dimensions to be verified on site before proceeding.
 5. All discrepancies to be notified in writing to Make Limited.
- © Make Limited 2015

PLANNING

APPLICATION B

00	29.10.15	Planning Application	KG
Rev	Date	Reason For Issue	Chk

DRAWING STATUS


make

32 Cleveland Street,
London, W1T 4JY

tel +44 (0) 20 7636 5151

info@makearchitects.com
www.makearchitects.com

Client
Mr M Namaki
56 Cumberland Terrace
London
NW1 4HJ

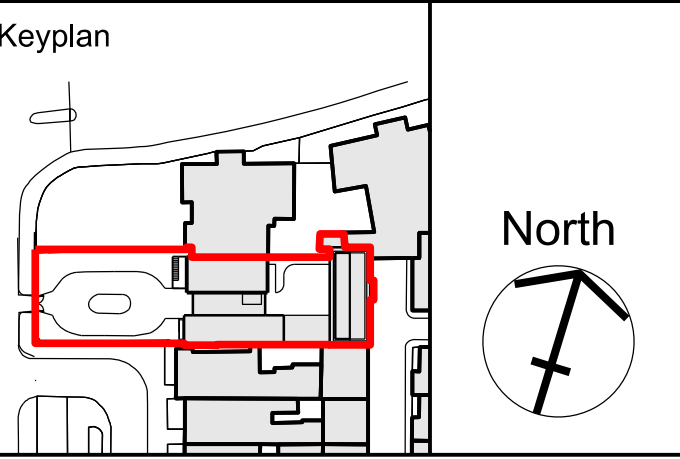


Project
Gloucester Lodge
Regents Park

Drawing Title
Proposed
Lower Ground- Below Forecourt

Scale	Paper Size	Date
1:50/ 100	@A1/ A3	10.07.15
Project No.	Draw No.	Rev No.
1202	PB1999A	00

01 Proposed lower ground floor- below forecourt plan

1:50

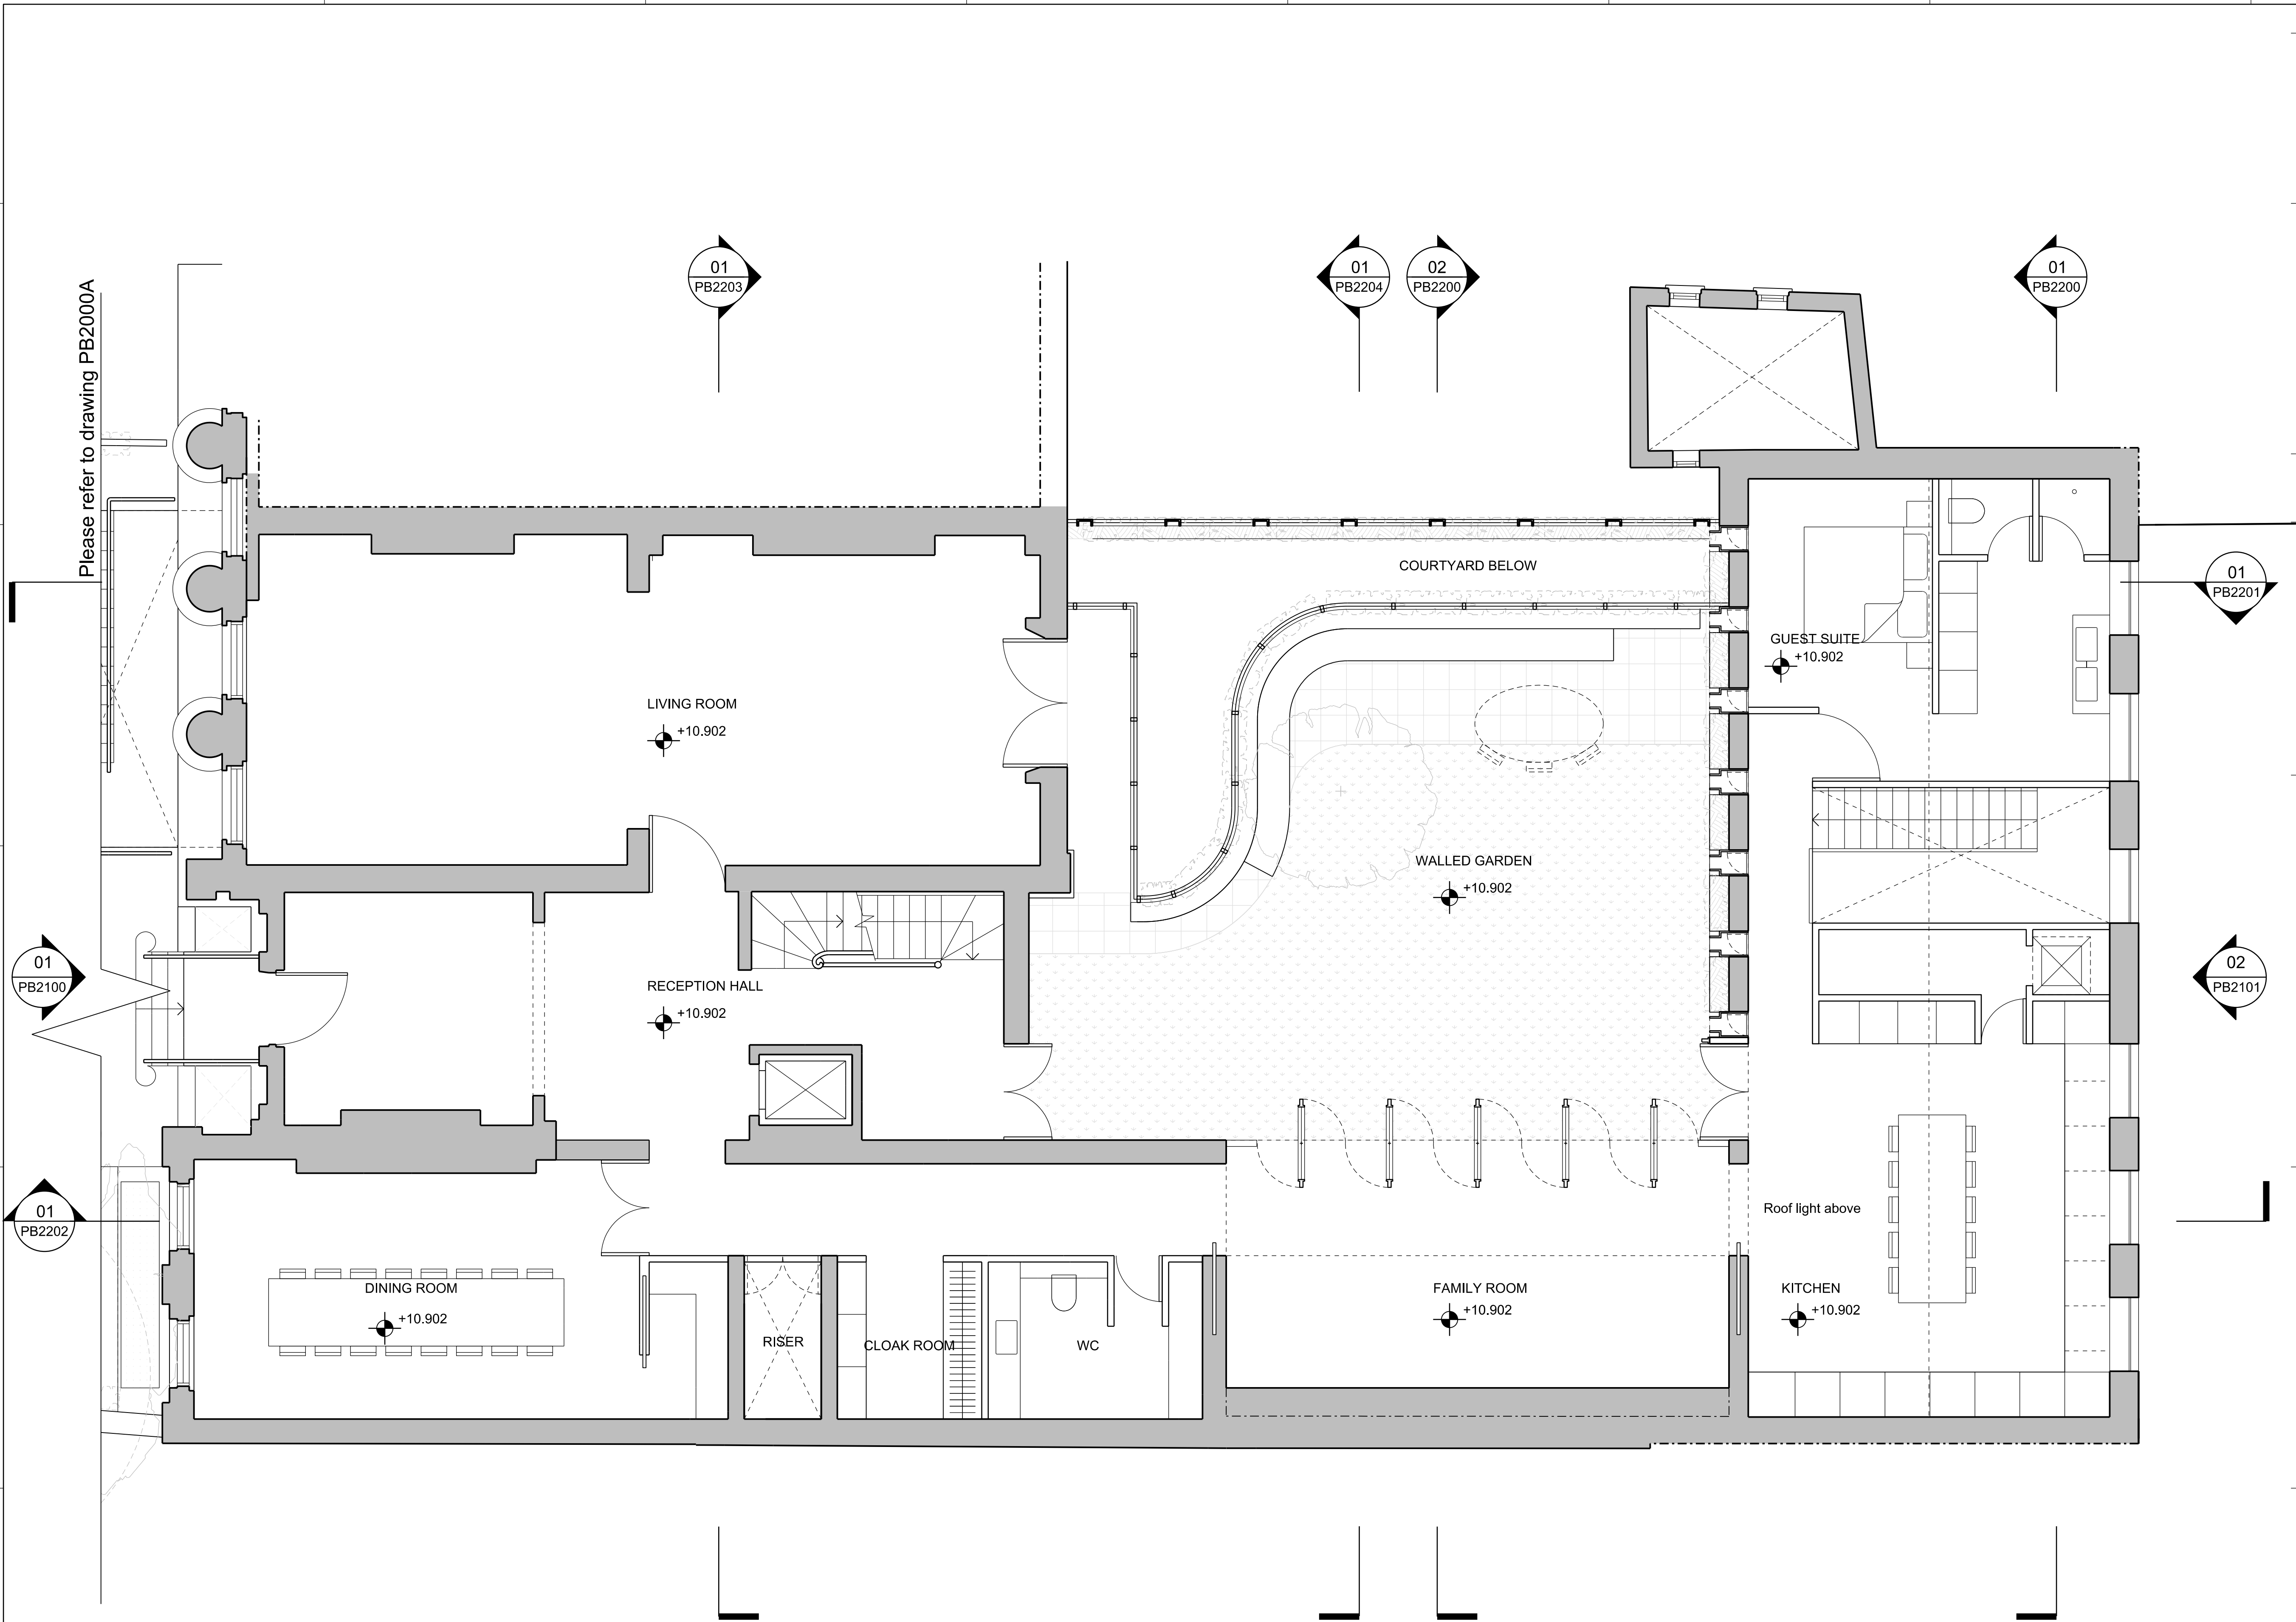

General Notes

1. Dimensions are in millimetres unless stated otherwise.
2. Levels are in metres AOD unless stated otherwise.
3. Dimensions govern. Do not scale off drawing.
4. All dimensions to be verified on site before proceeding.
5. All discrepancies to be notified in writing to Make Limited.

© Make Limited 2015

PLANNING

APPLICATION B

00	29.10.15	Planning Application	KG
Rev	Date	Reason For Issue	Chk

DRAWING STATUS


make

32 Cleveland Street,
London, W1T 4JY

tel +44 (0) 20 7636 5151

info@makearchitects.com
www.makearchitects.com

Client
Mr M Namaki
56 Cumberland Terrace
London
NW1 4HJ

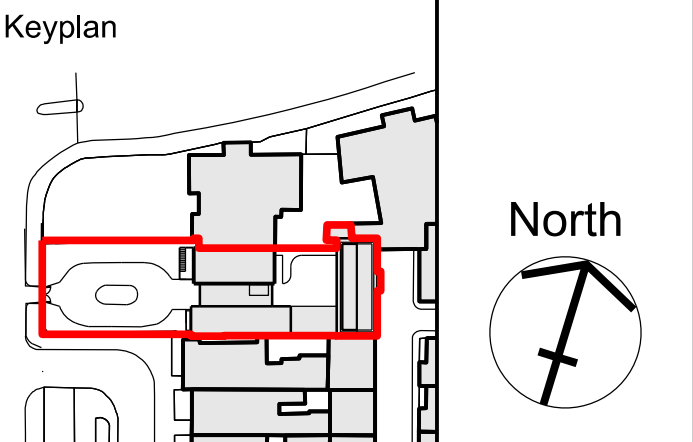


Project
Gloucester Lodge
Regents Park

Drawing Title
Proposed
Ground Floor Plan

Scale	Paper Size	Date
1:50/ 100	@A1/ A3	10.07.15
Project No.	Draw No.	Rev No.
1202	PB2000	00

01 Proposed ground floor plan

1:50

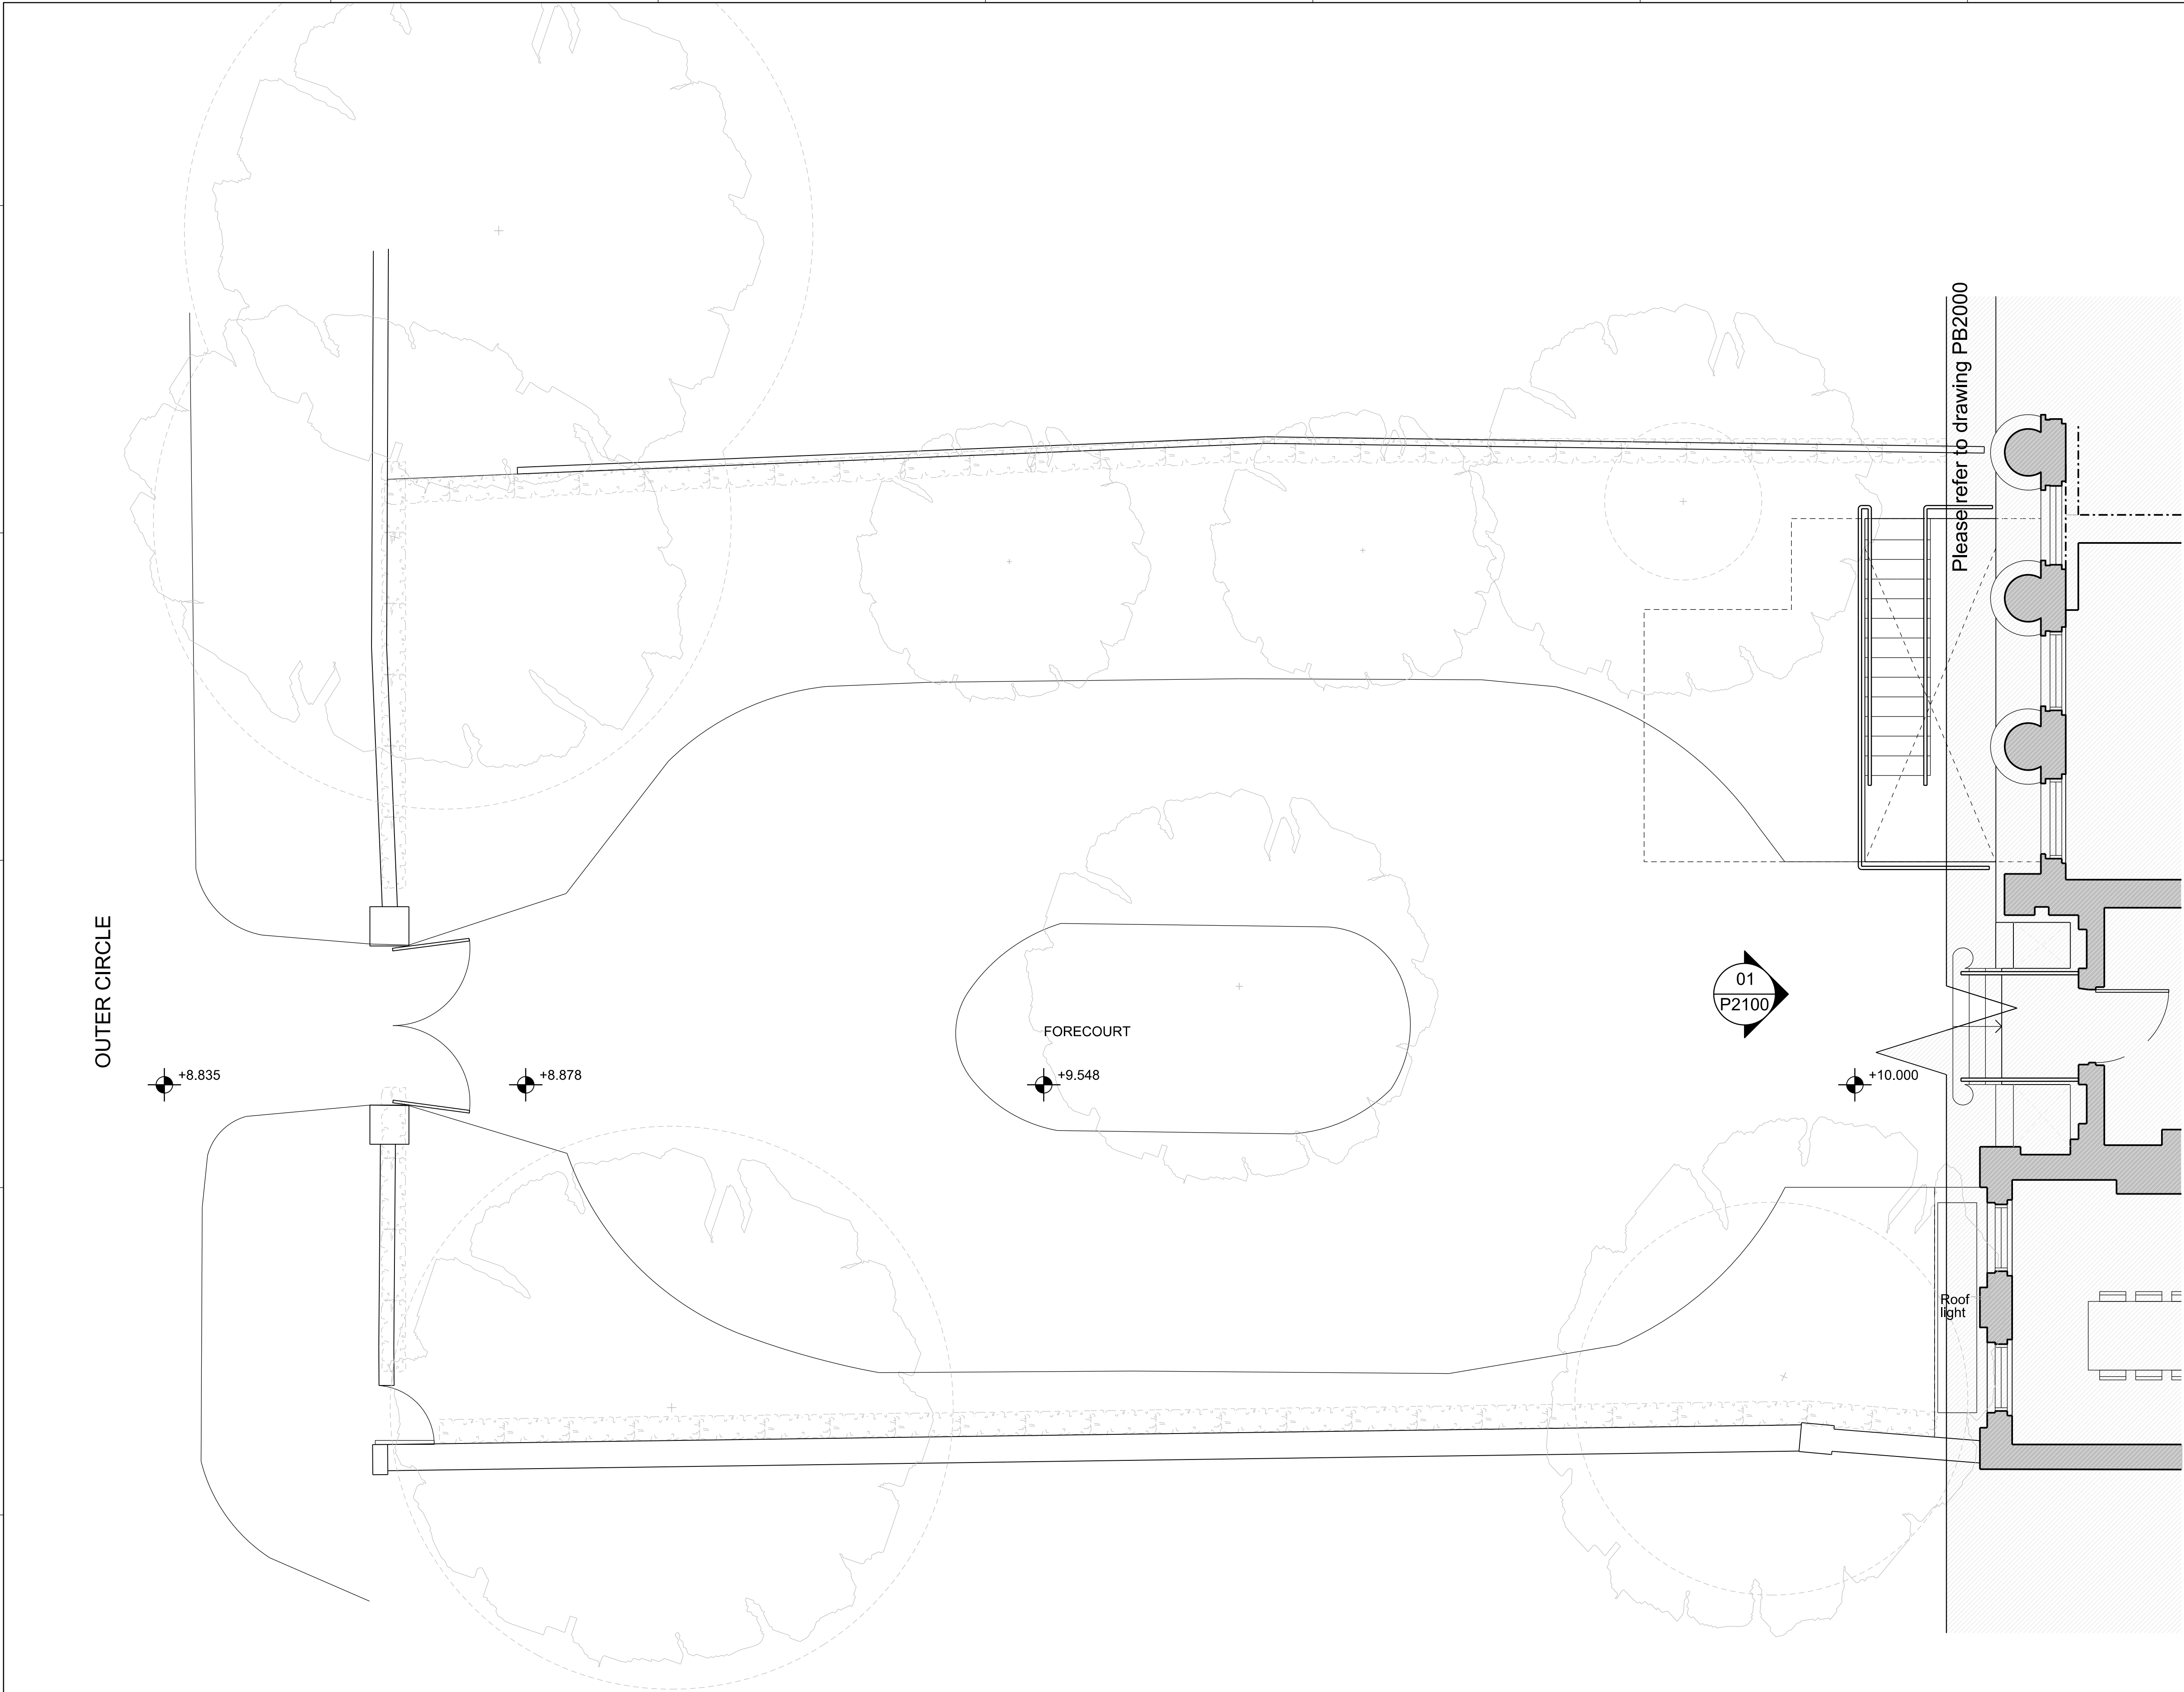

OUTER CIRCLE

Please refer to drawing PB2000

Roof light

01 Proposed ground floor forecourt plan

1:50

General Notes

1. Dimensions are in millimetres unless stated otherwise.
2. Levels are in metres AOD unless stated otherwise.
3. Dimensions govern. Do not scale off drawing.
4. All dimensions to be verified on site before proceeding.
5. All discrepancies to be notified in writing to Make Limited.

© Make Limited 2015

PLANNING
APPLICATION B

00	29.10.15	Planning Application	KG
Rev	Date	Reason For Issue	Chk

DRAWING STATUS


make

32 Cleveland Street,
London, W1T 4JY

tel +44 (0) 20 7636 5151

info@makearchitects.com
www.makearchitects.com

Client
Mr M Namaki
56 Cumberland Terrace
London
NW1 4HJ

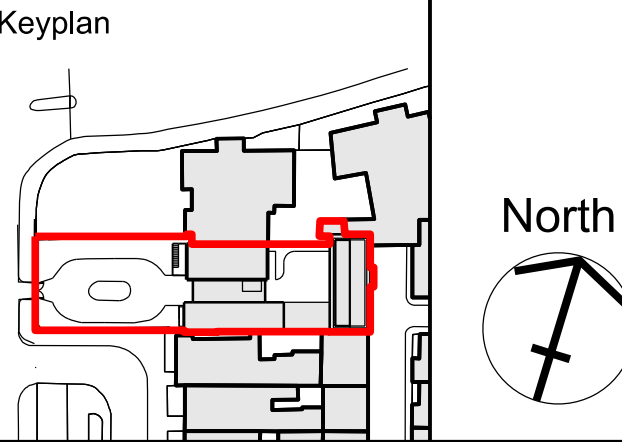


Project
Gloucester Lodge
Regents Park

Drawing Title
Proposed
Ground Floor Forecourt

Scale	Paper Size	Date
1:50/ 100	@A1/ A3	10.07.15

Project No.	Draw No.	Rev No.
1202	PB2000A	00

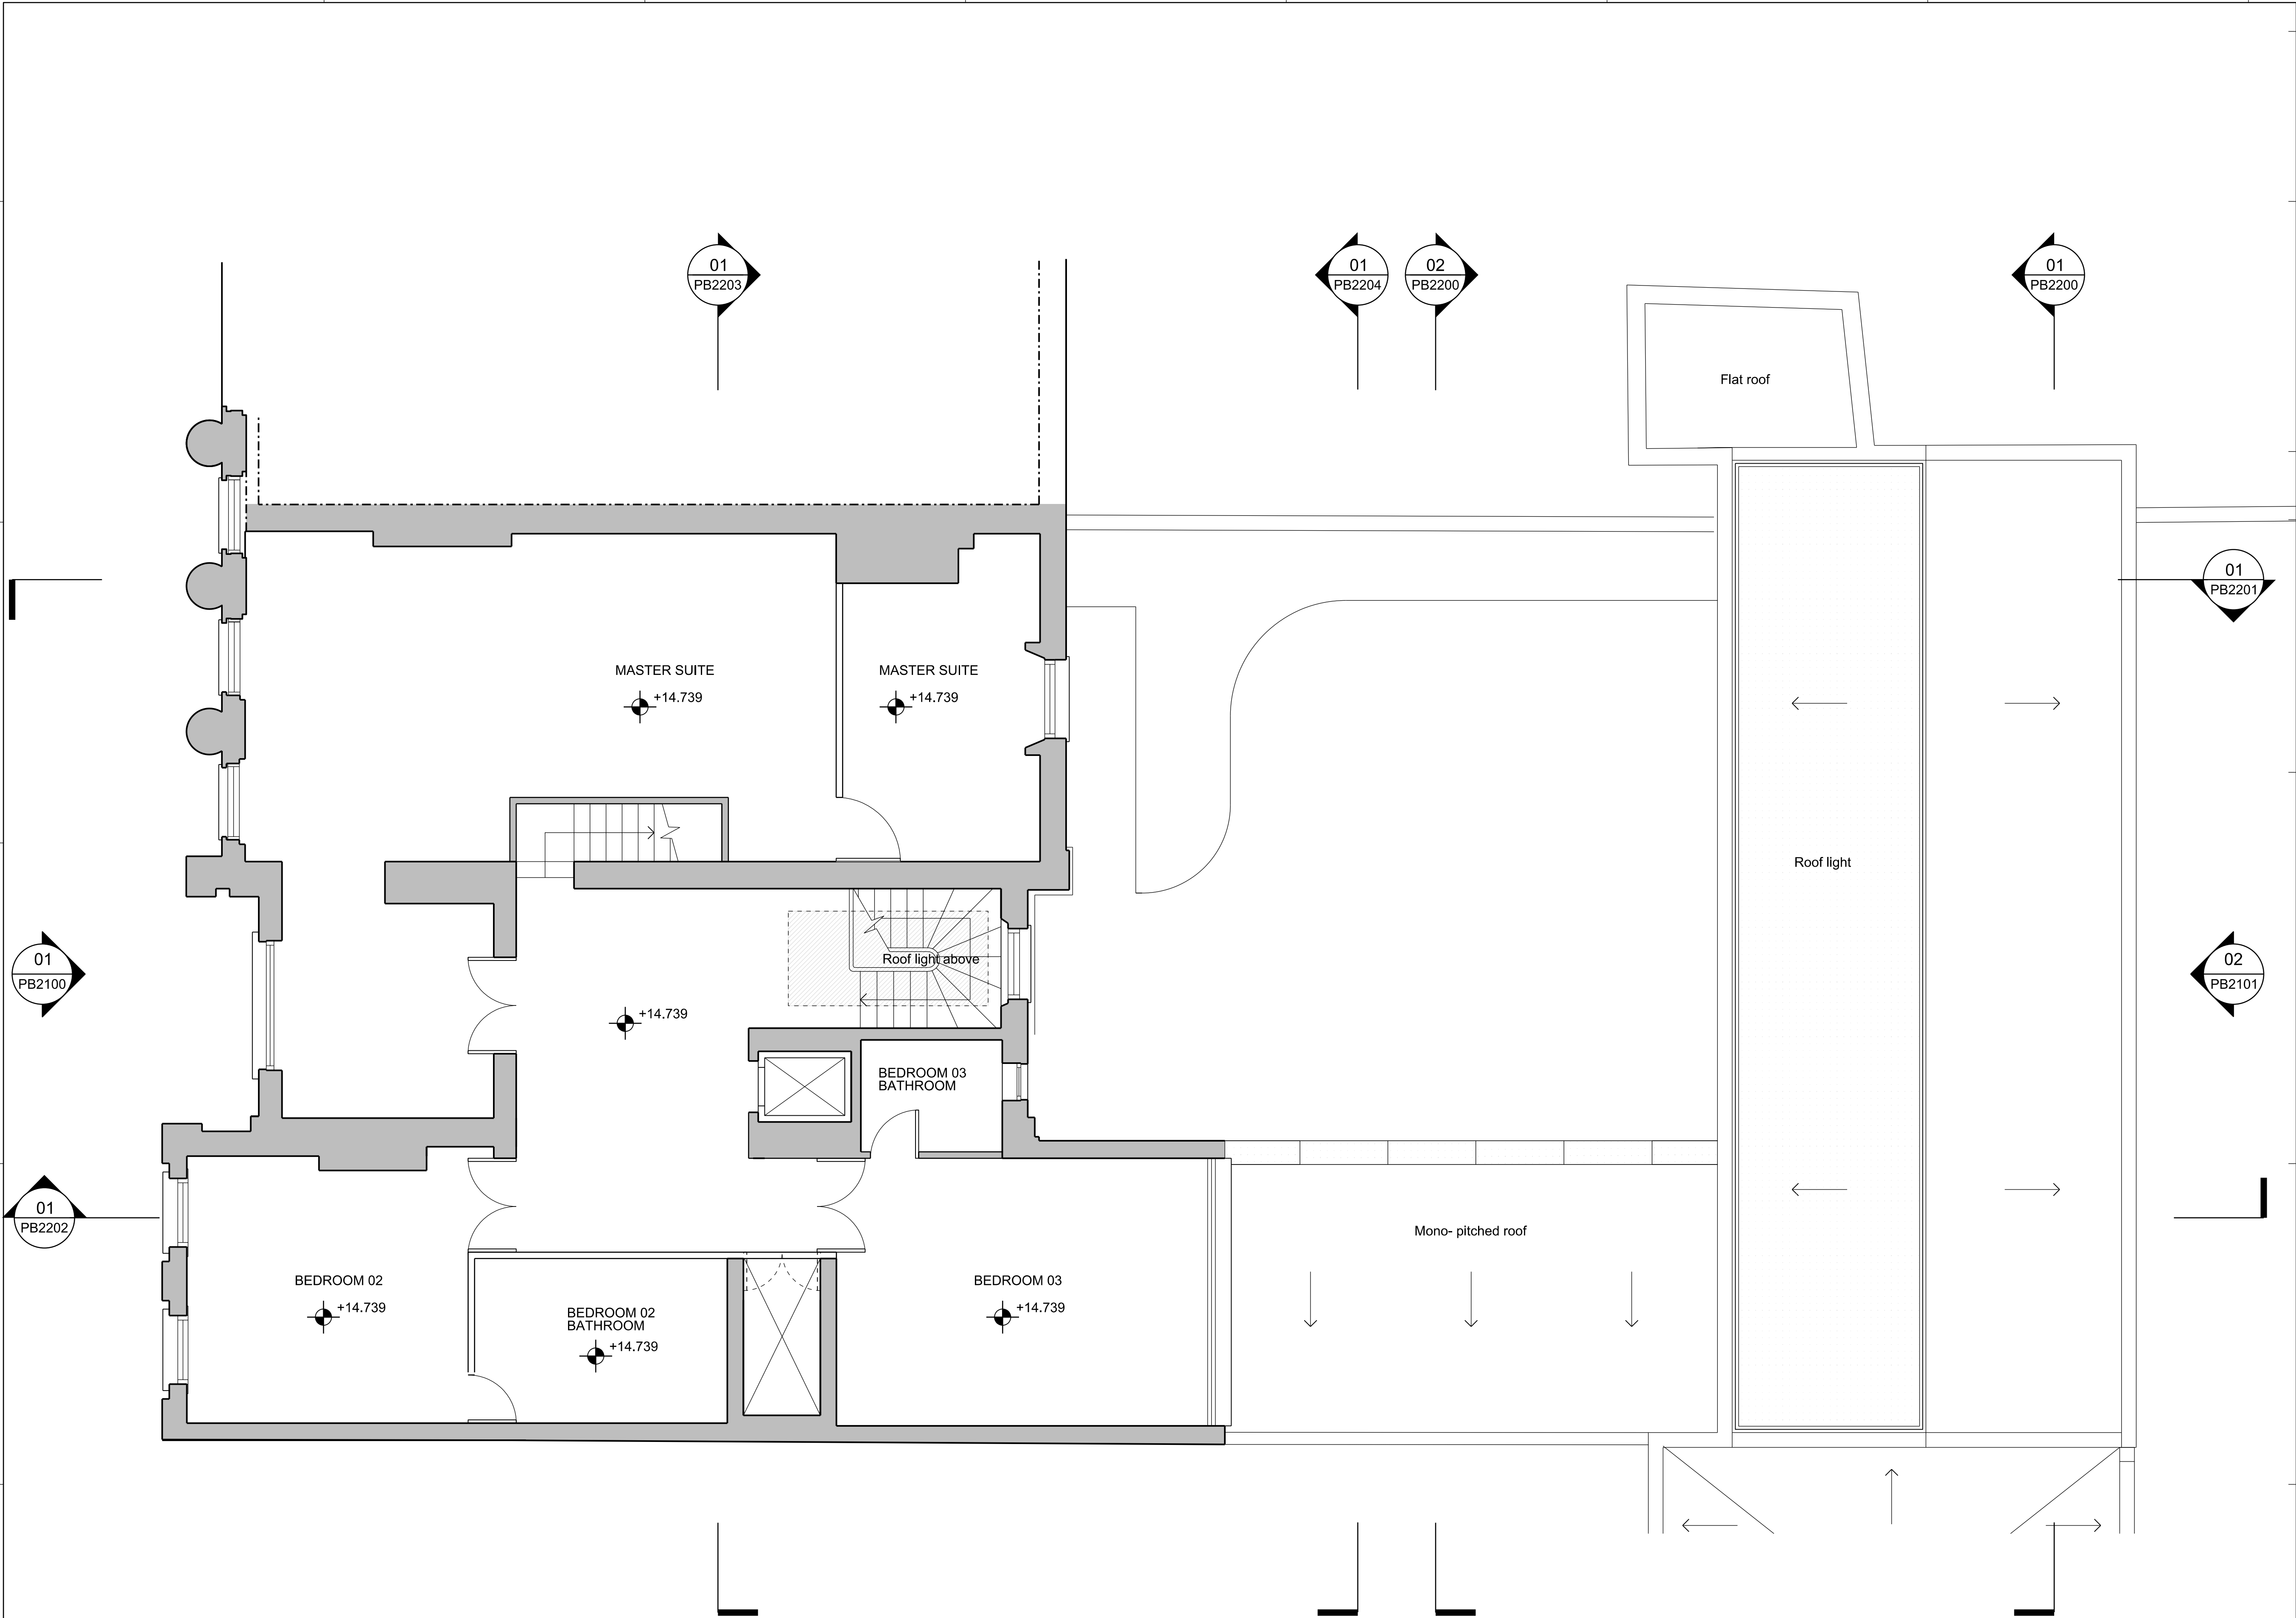

General Notes

1. Dimensions are in millimetres unless stated otherwise.
2. Levels are in metres AOD unless stated otherwise.
3. Dimensions govern. Do not scale off drawing.
4. All dimensions to be verified on site before proceeding.
5. All discrepancies to be notified in writing to Make Limited.

© Make Limited 2015

PLANNING

APPLICATION B

00	29.10.15	Planning Application	KG
Rev	Date	Reason For Issue	Chk

DRAWING STATUS


make

32 Cleveland Street,
London, W1T 4JY

tel +44 (0) 20 7636 5151

info@makearchitects.com
www.makearchitects.com

Client
Mr M Namaki
56 Cumberland Terrace
London
NW1 4HJ

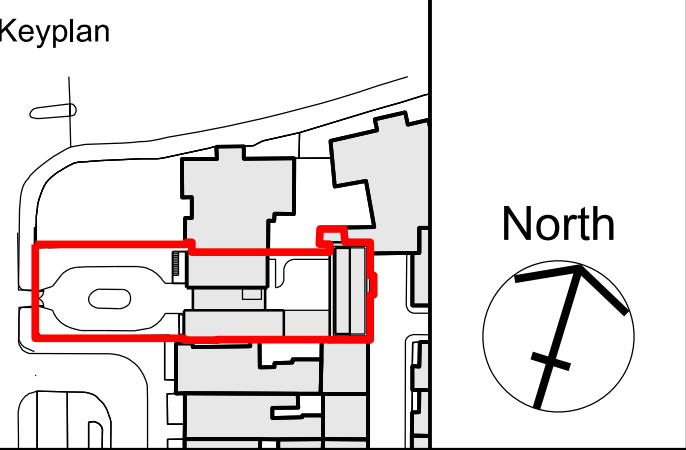

Project
Gloucester Lodge
Regents Park


Drawing Title
Proposed
First Floor Plan

Scale	Paper Size	Date
1:50/ 100	@A1/ A3	10.07.15

Project No.	Draw No.	Rev No.
1202	PB2001	00

01 Proposed first floor plan

1:50

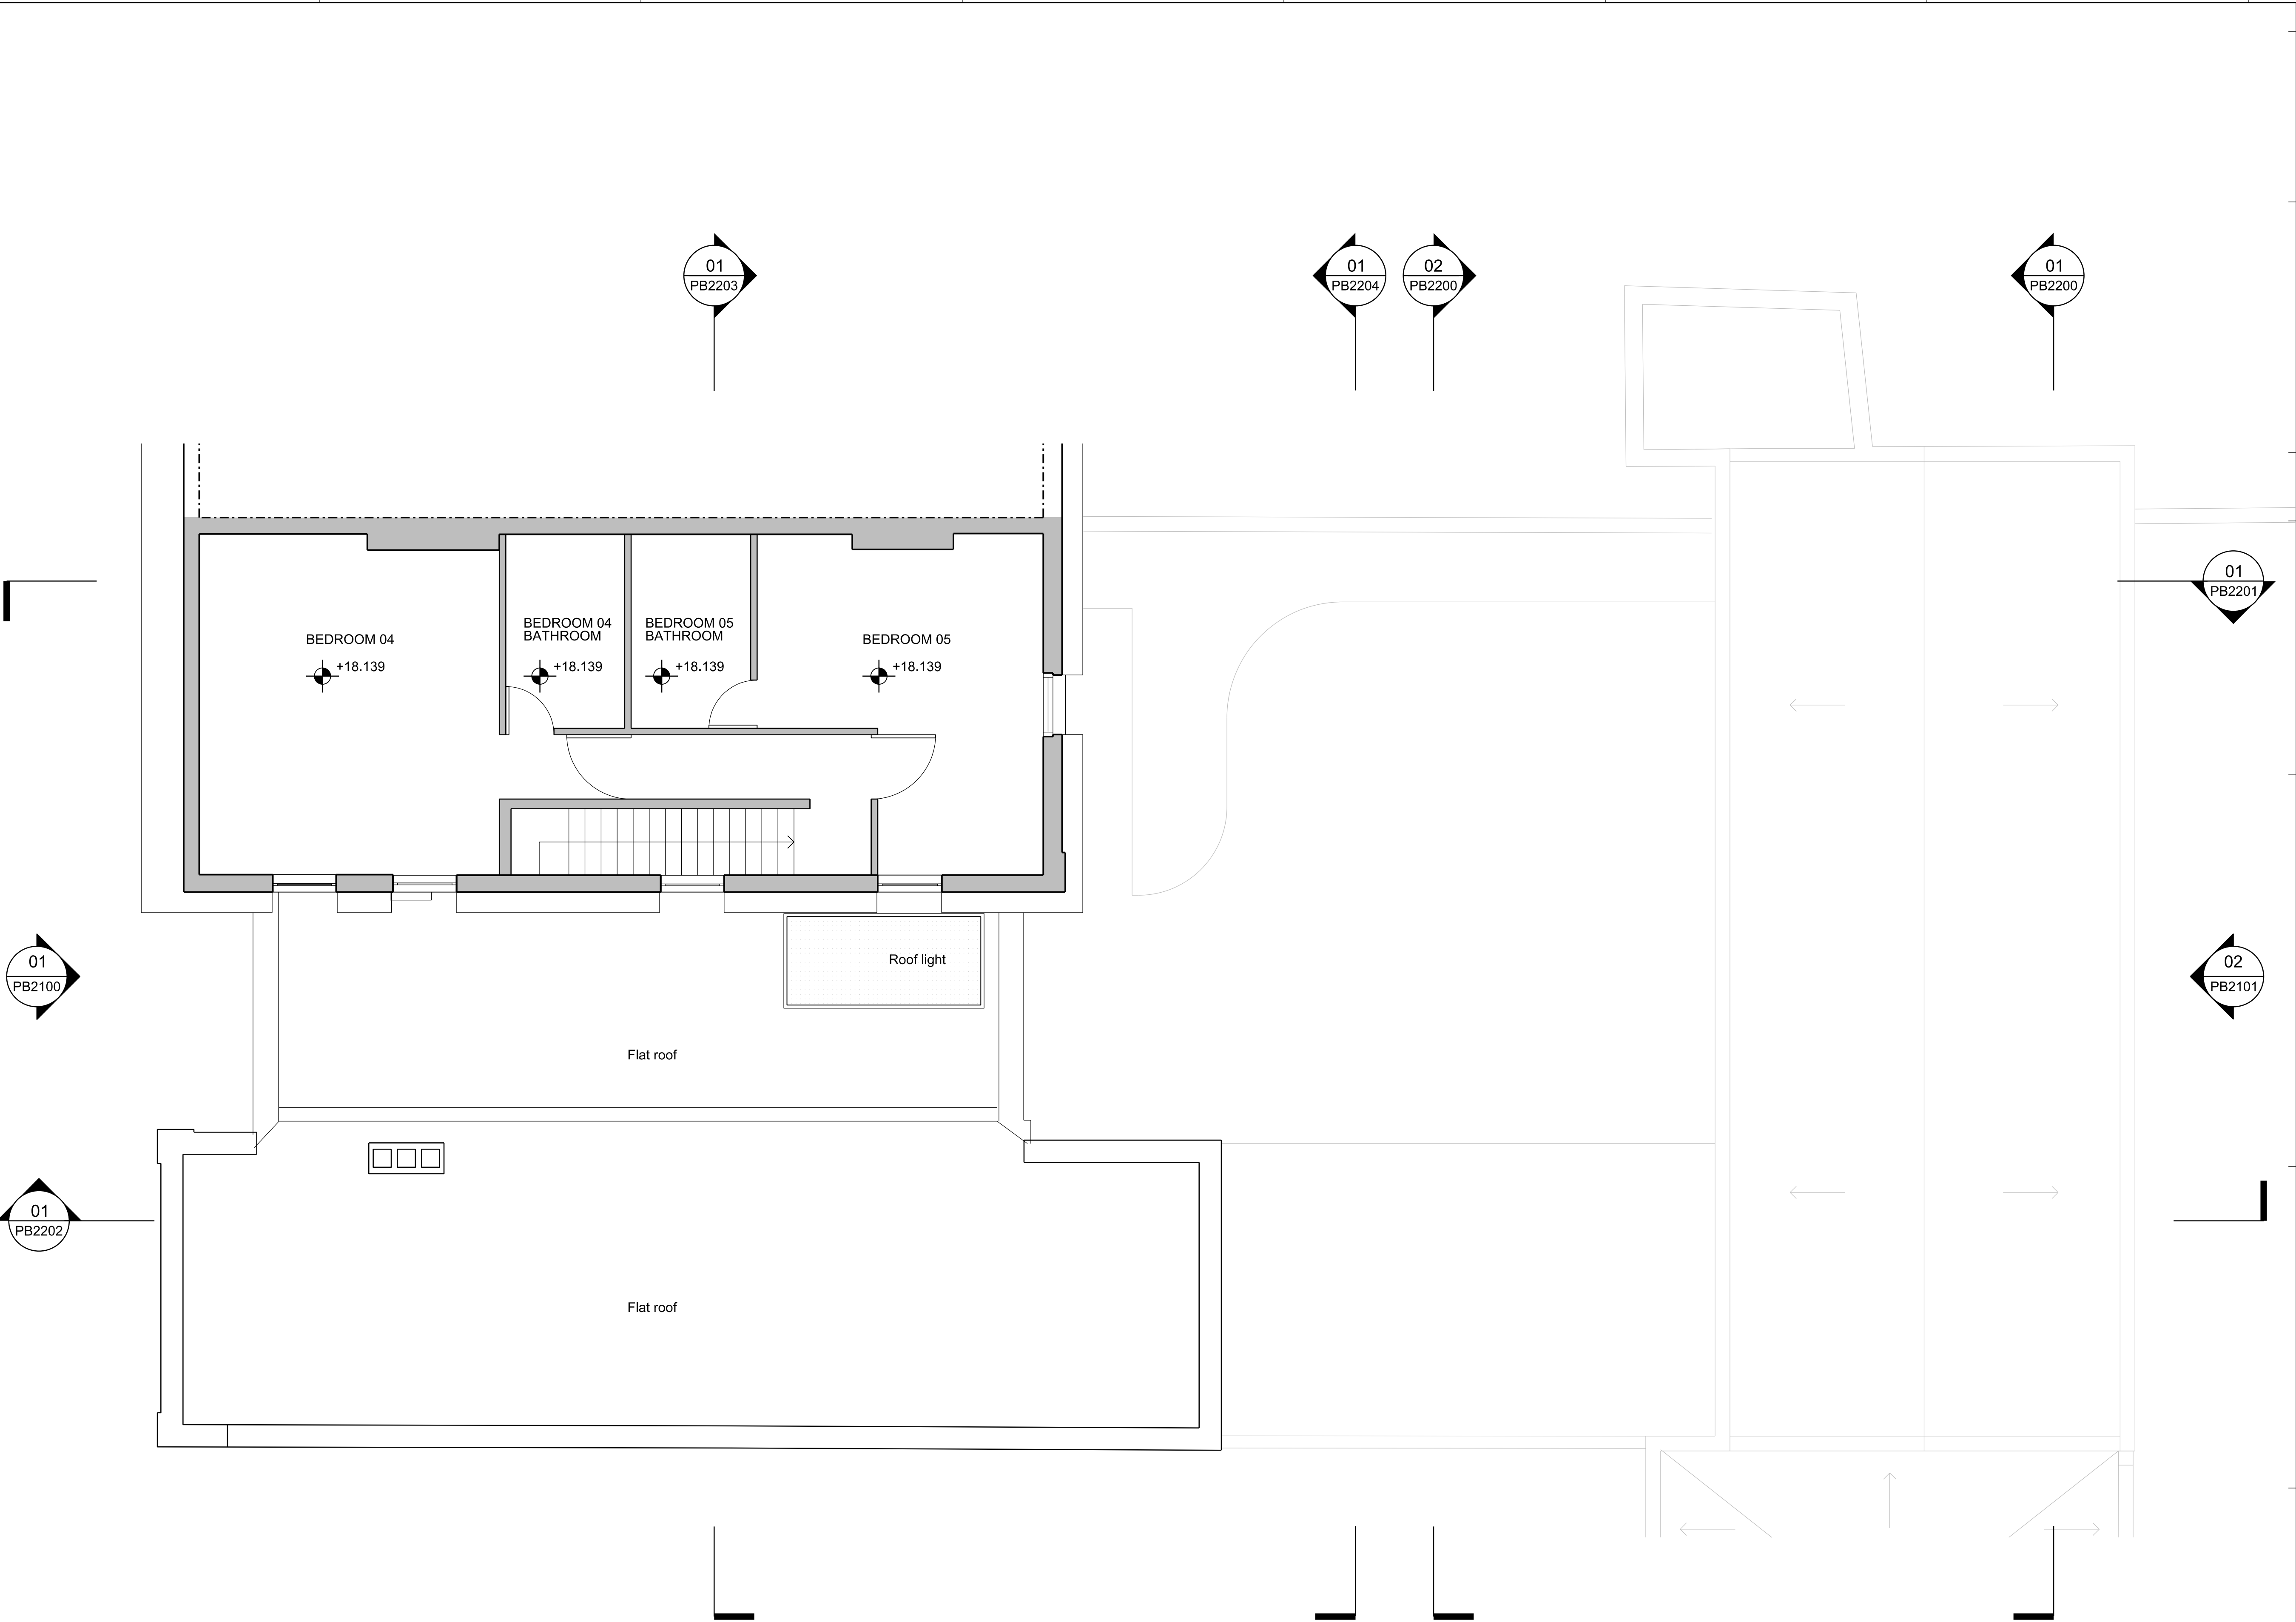

General Notes

1. Dimensions are in millimetres unless stated otherwise.
2. Levels are in metres AOD unless stated otherwise.
3. Dimensions govern. Do not scale off drawing.
4. All dimensions to be verified on site before proceeding.
5. All discrepancies to be notified in writing to Make Limited.

© Make Limited 2015

PLANNING

APPLICATION B

00	29.10.15	Planning Application	KG
Rev	Date	Reason For Issue	Chk

DRAWING STATUS


make

32 Cleveland Street,
London, W1T 4JY

tel +44 (0) 20 7636 5151

info@makearchitects.com
www.makearchitects.com

Client
Mr M Namaki
56 Cumberland Terrace
London
NW1 4HJ

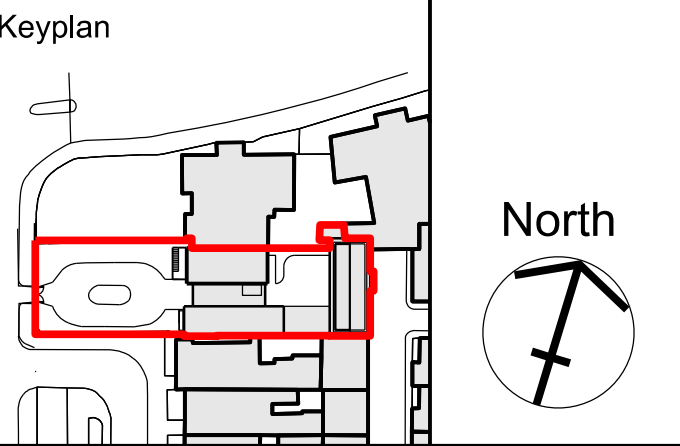

Project
Gloucester Lodge
Regents Park


Drawing Title
Proposed
Second Floor Plan

Scale	Paper Size	Date
1:50/ 100	@A1/ A3	10.07.15

Project No.	Draw No.	Rev No.
1202	PB2002	00

01 Proposed second floor plan

1:50

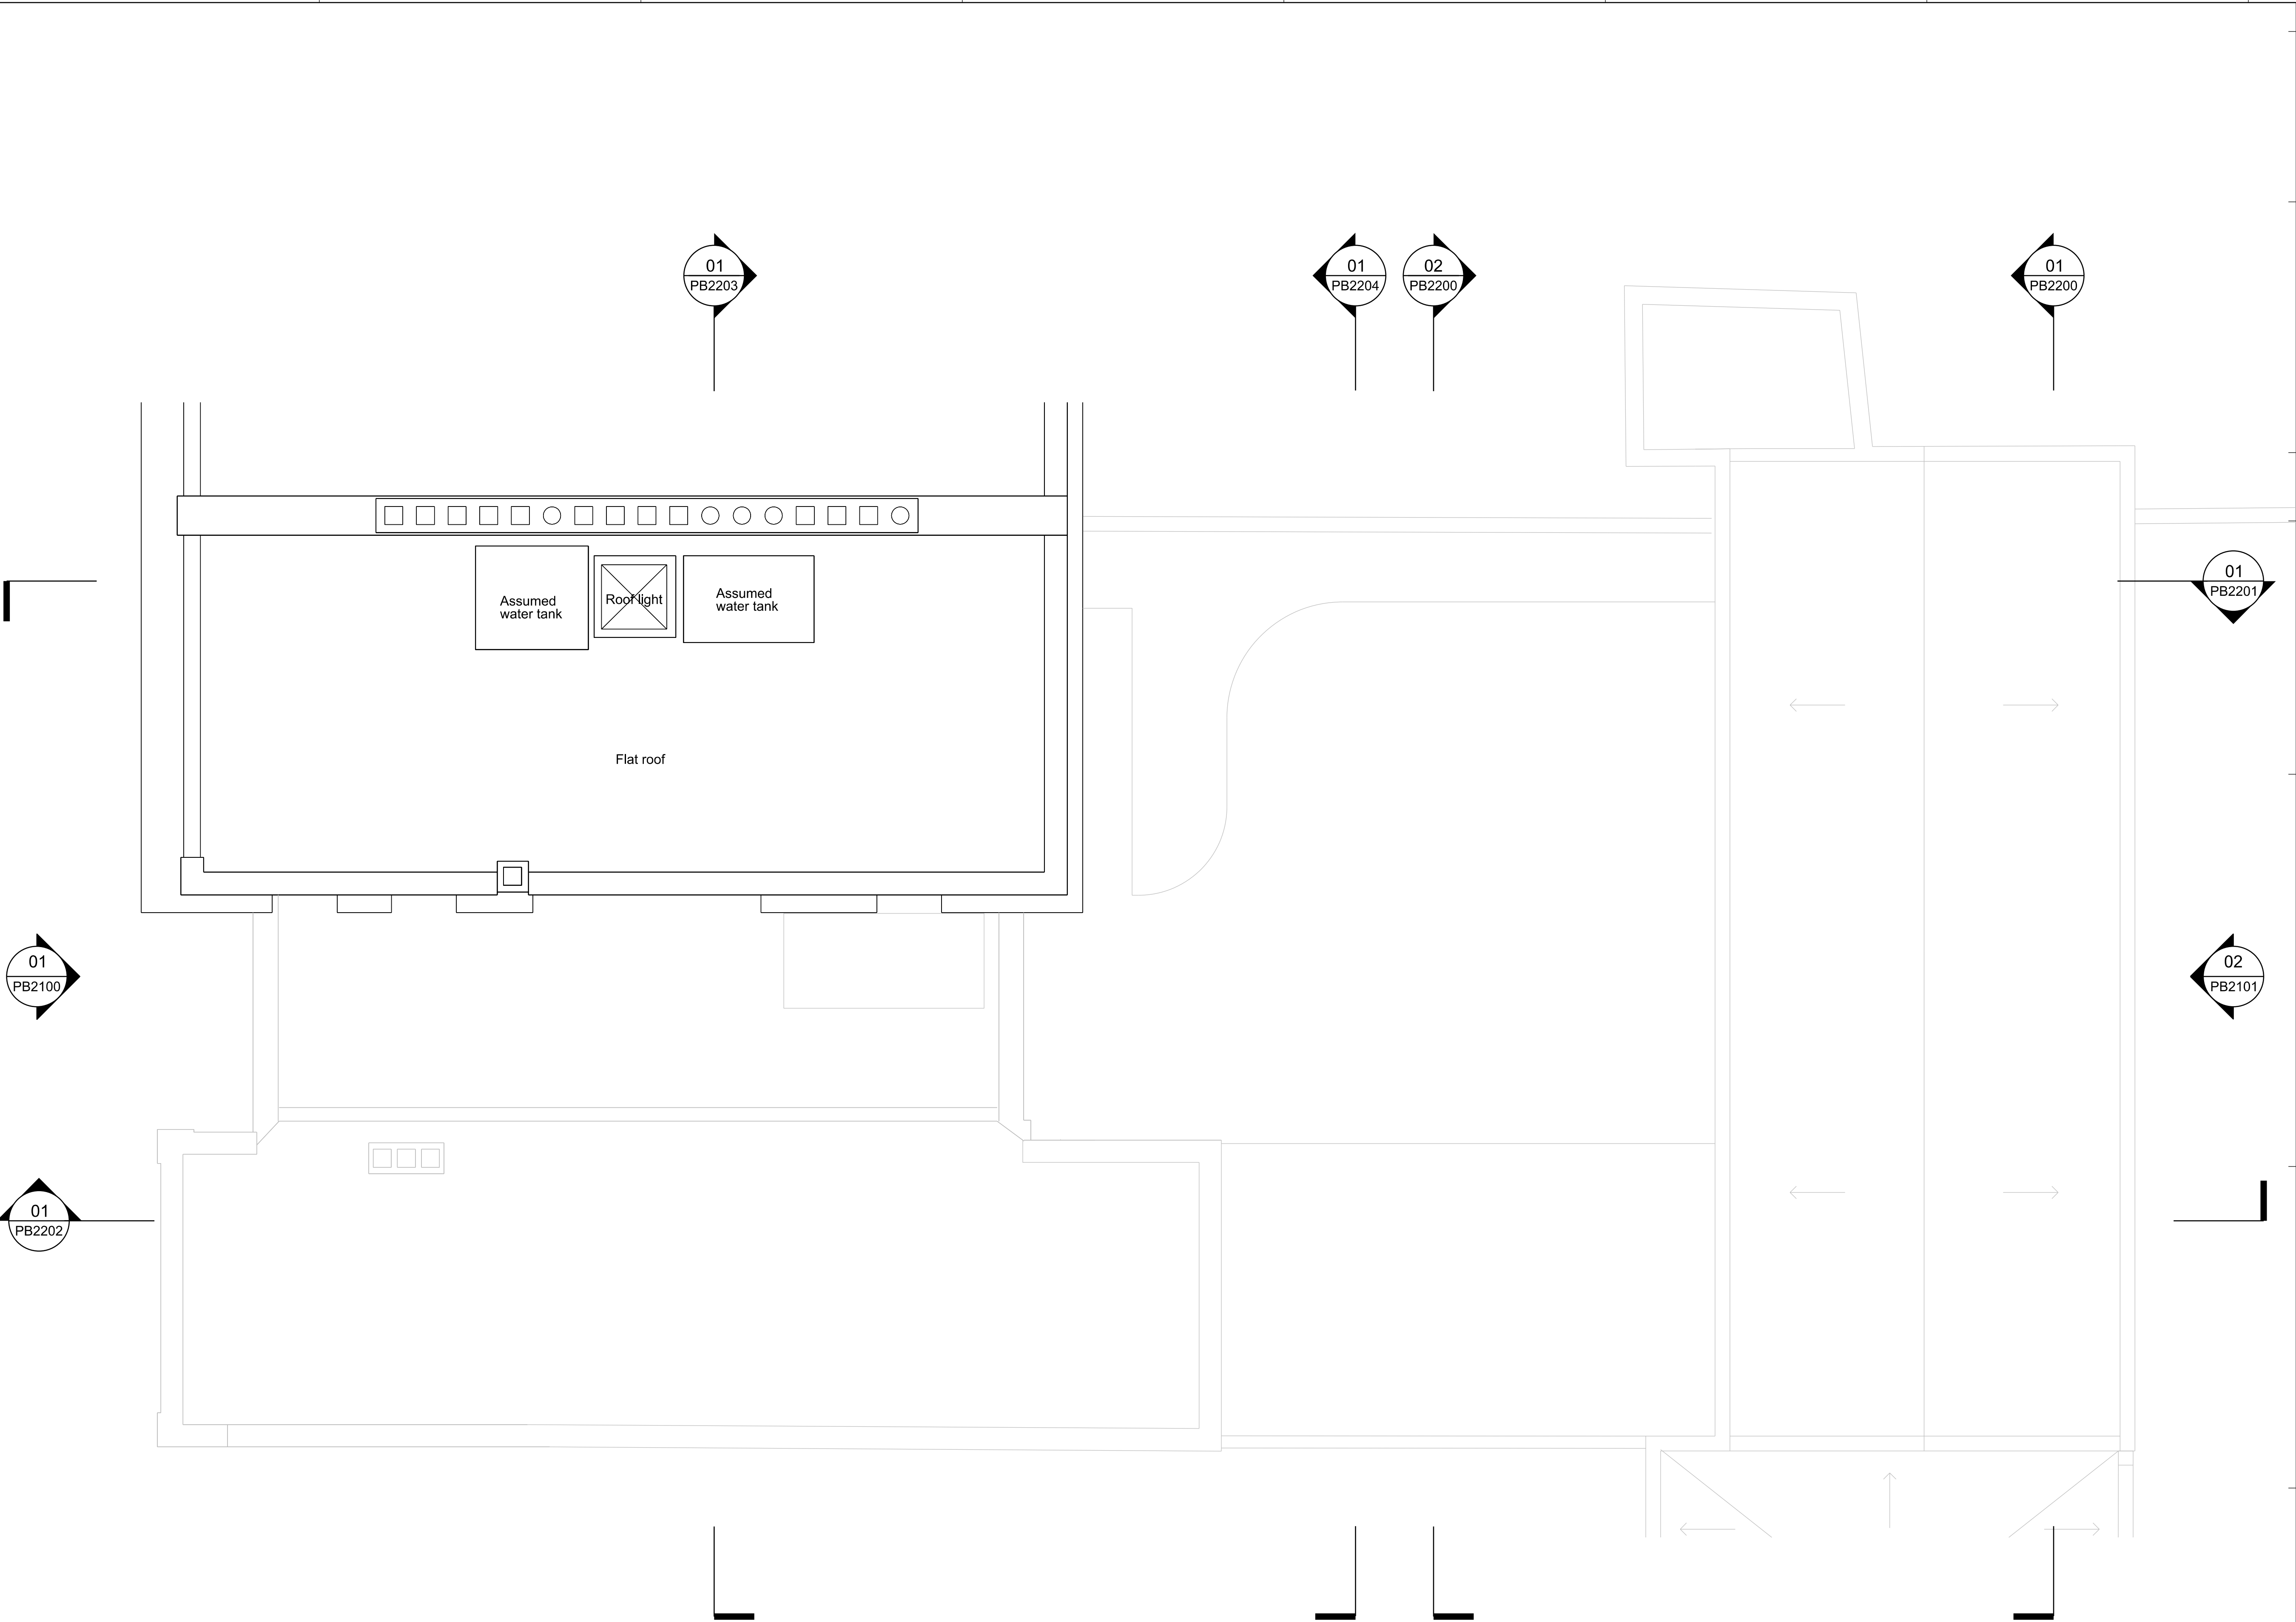

General Notes

1. Dimensions are in millimetres unless stated otherwise.
2. Levels are in metres AOD unless stated otherwise.
3. Dimensions govern. Do not scale off drawing.
4. All dimensions to be verified on site before proceeding.
5. All discrepancies to be notified in writing to Make Limited.

© Make Limited 2015

PLANNING

APPLICATION B

00	29.10.15	Planning Application	KG
Rev	Date	Reason For Issue	Chk

DRAWING STATUS


make

32 Cleveland Street,
London, W1T 4JY

tel +44 (0) 20 7636 5151

info@makearchitects.com
www.makearchitects.com

Client
Mr M Namaki
56 Cumberland Terrace
London
NW1 4HJ

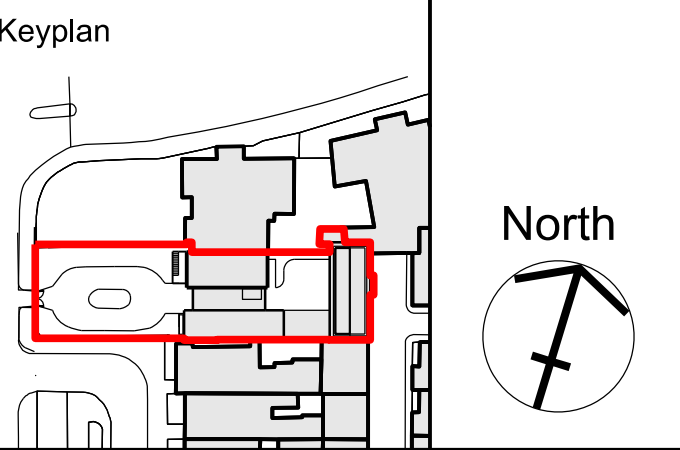

Project
Gloucester Lodge
Regents Park


Drawing Title
Proposed
Roof Plan

Scale	Paper Size	Date
1:50/ 100	@A1/ A3	10.07.15

Project No.	Draw No.	Rev No.
1202	PB2003	00

01 Proposed roof plan

1:50

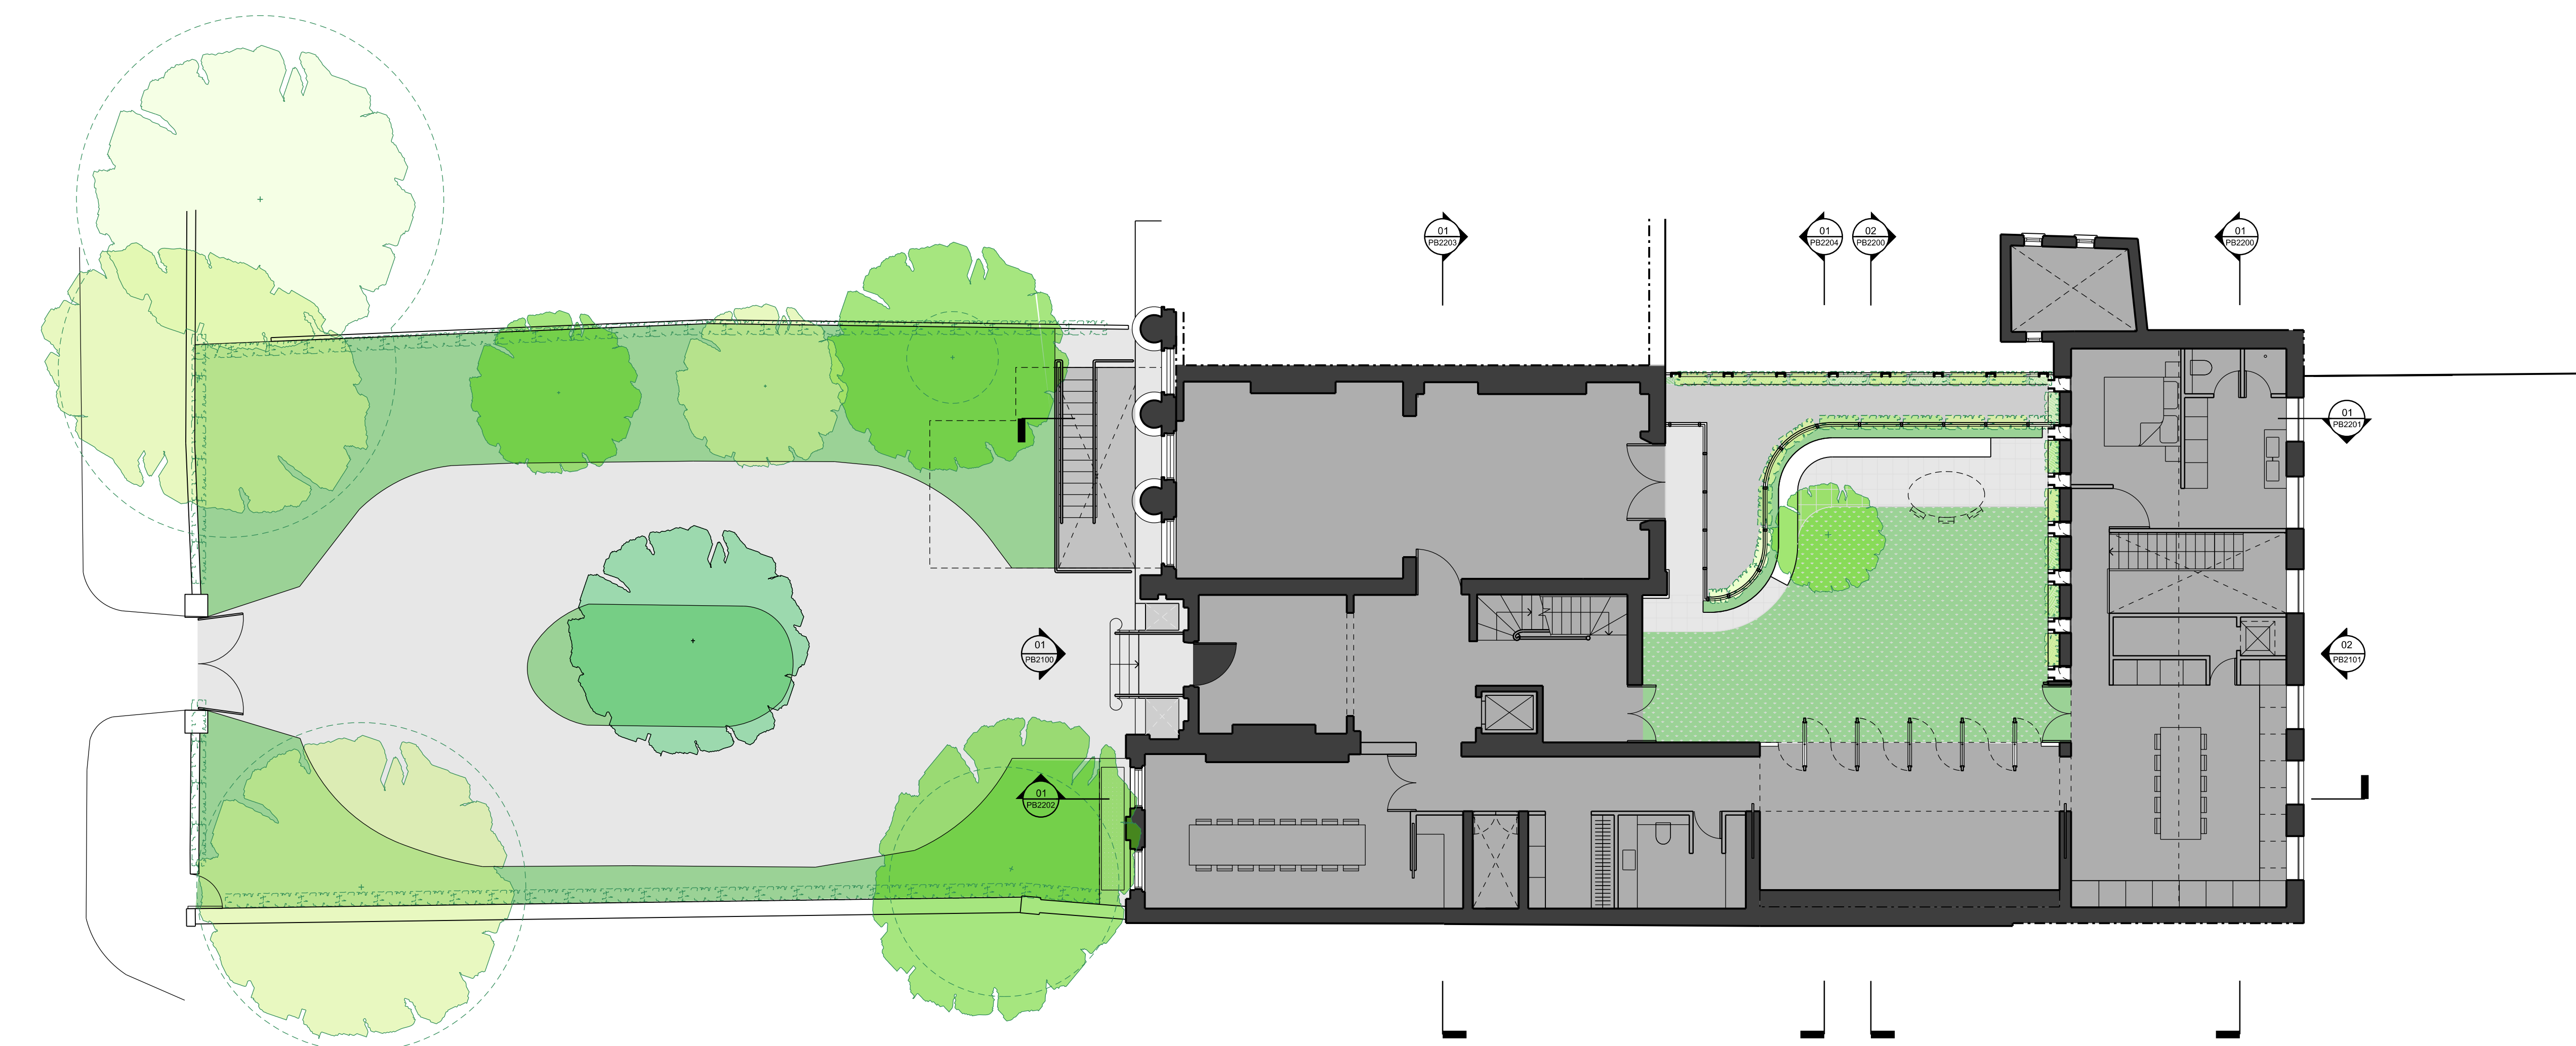

01 Proposed landscape plan
1:100

General Notes

1. Dimensions are in millimetres unless stated otherwise.
2. Levels are in metres AOD unless stated otherwise.
3. Dimensions govern. Do not scale off drawing.
4. All dimensions to be verified on site before proceeding.
5. All discrepancies to be notified in writing to Make Limited.

© Make Limited 2015


PLANNING
APPLICATION B

00	29.10.15	Planning Application	KG
Rev	Date	Reason For Issue	Chk

DRAWING STATUS

make
32 Cleveland Street,
London, W1T 4JY
tel +44 (0) 20 7636 5151
info@makearchitects.com
www.makearchitects.com

Client
Mr M Namaki
56 Cumberland Terrace
London
NW1 4HJ

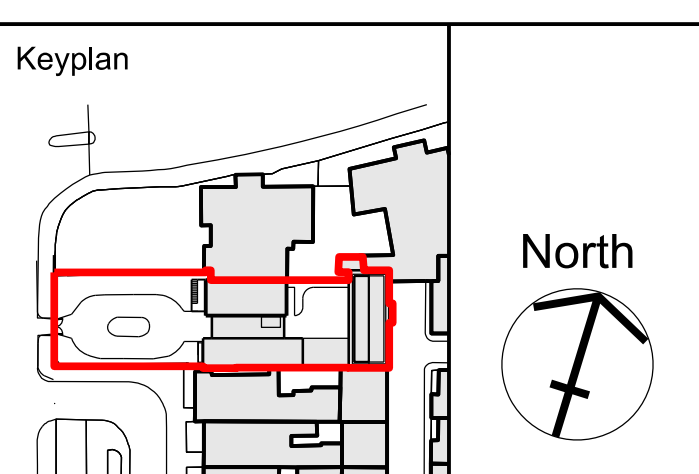

Project
Gloucester Lodge
Regents Park

Drawing Title
Proposed
Landscape Plan

Scale	Paper Size	Date
1: 100/ 200	@A1/ A3	10.07.15

Project No.	Draw No.	Rev No.
1202	PB2010	00

- 01 PAINTED PLASTER
- 02 PAINTED BRICKWORK
- 03 BRICK
- 04 METAL
- 05 TILED ROOF
- 06 TIMBER SASH WINDOW
- 07 TIMBER
- 08 GLASS
- 09 STONE

- General Notes
1. Dimensions are in millimetres unless stated otherwise.
 2. Levels are in metres AOD unless stated otherwise.
 3. Dimensions govern. Do not scale off drawing.
 4. All dimensions to be verified on site before proceeding.
 5. All discrepancies to be notified in writing to Make Limited.

© Make Limited 2015

PLANNING
APPLICATION B

00	29.10.15	Planning Application	KG
Rev	Date	Reason For Issue	Chk

DRAWING STATUS


make

32 Cleveland Street,
London, W1T 4JY

tel +44 (0) 20 7636 5151

info@makearchitects.com
www.makearchitects.com

Client
Mr M Namaki
56 Cumberland Terrace
London
NW1 4HJ

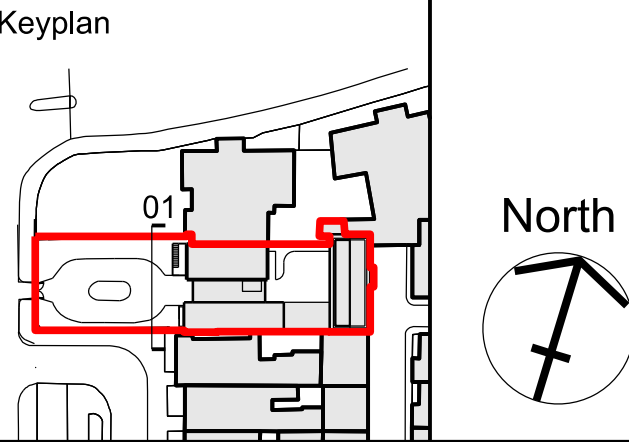

Project
Gloucester Lodge
Regents Park

Drawing Title
Proposed
Elevation 01

Scale	Paper Size	Date
1:50/100	@A1/ A3	10.07.15

Project No.	Draw No.	Rev No.
1202	PB2100	00




14 GLOUCESTER GATE

12 GLOUCESTER GATE

11 GLOUCESTER GATE

01 Proposed elevation 01
1:50

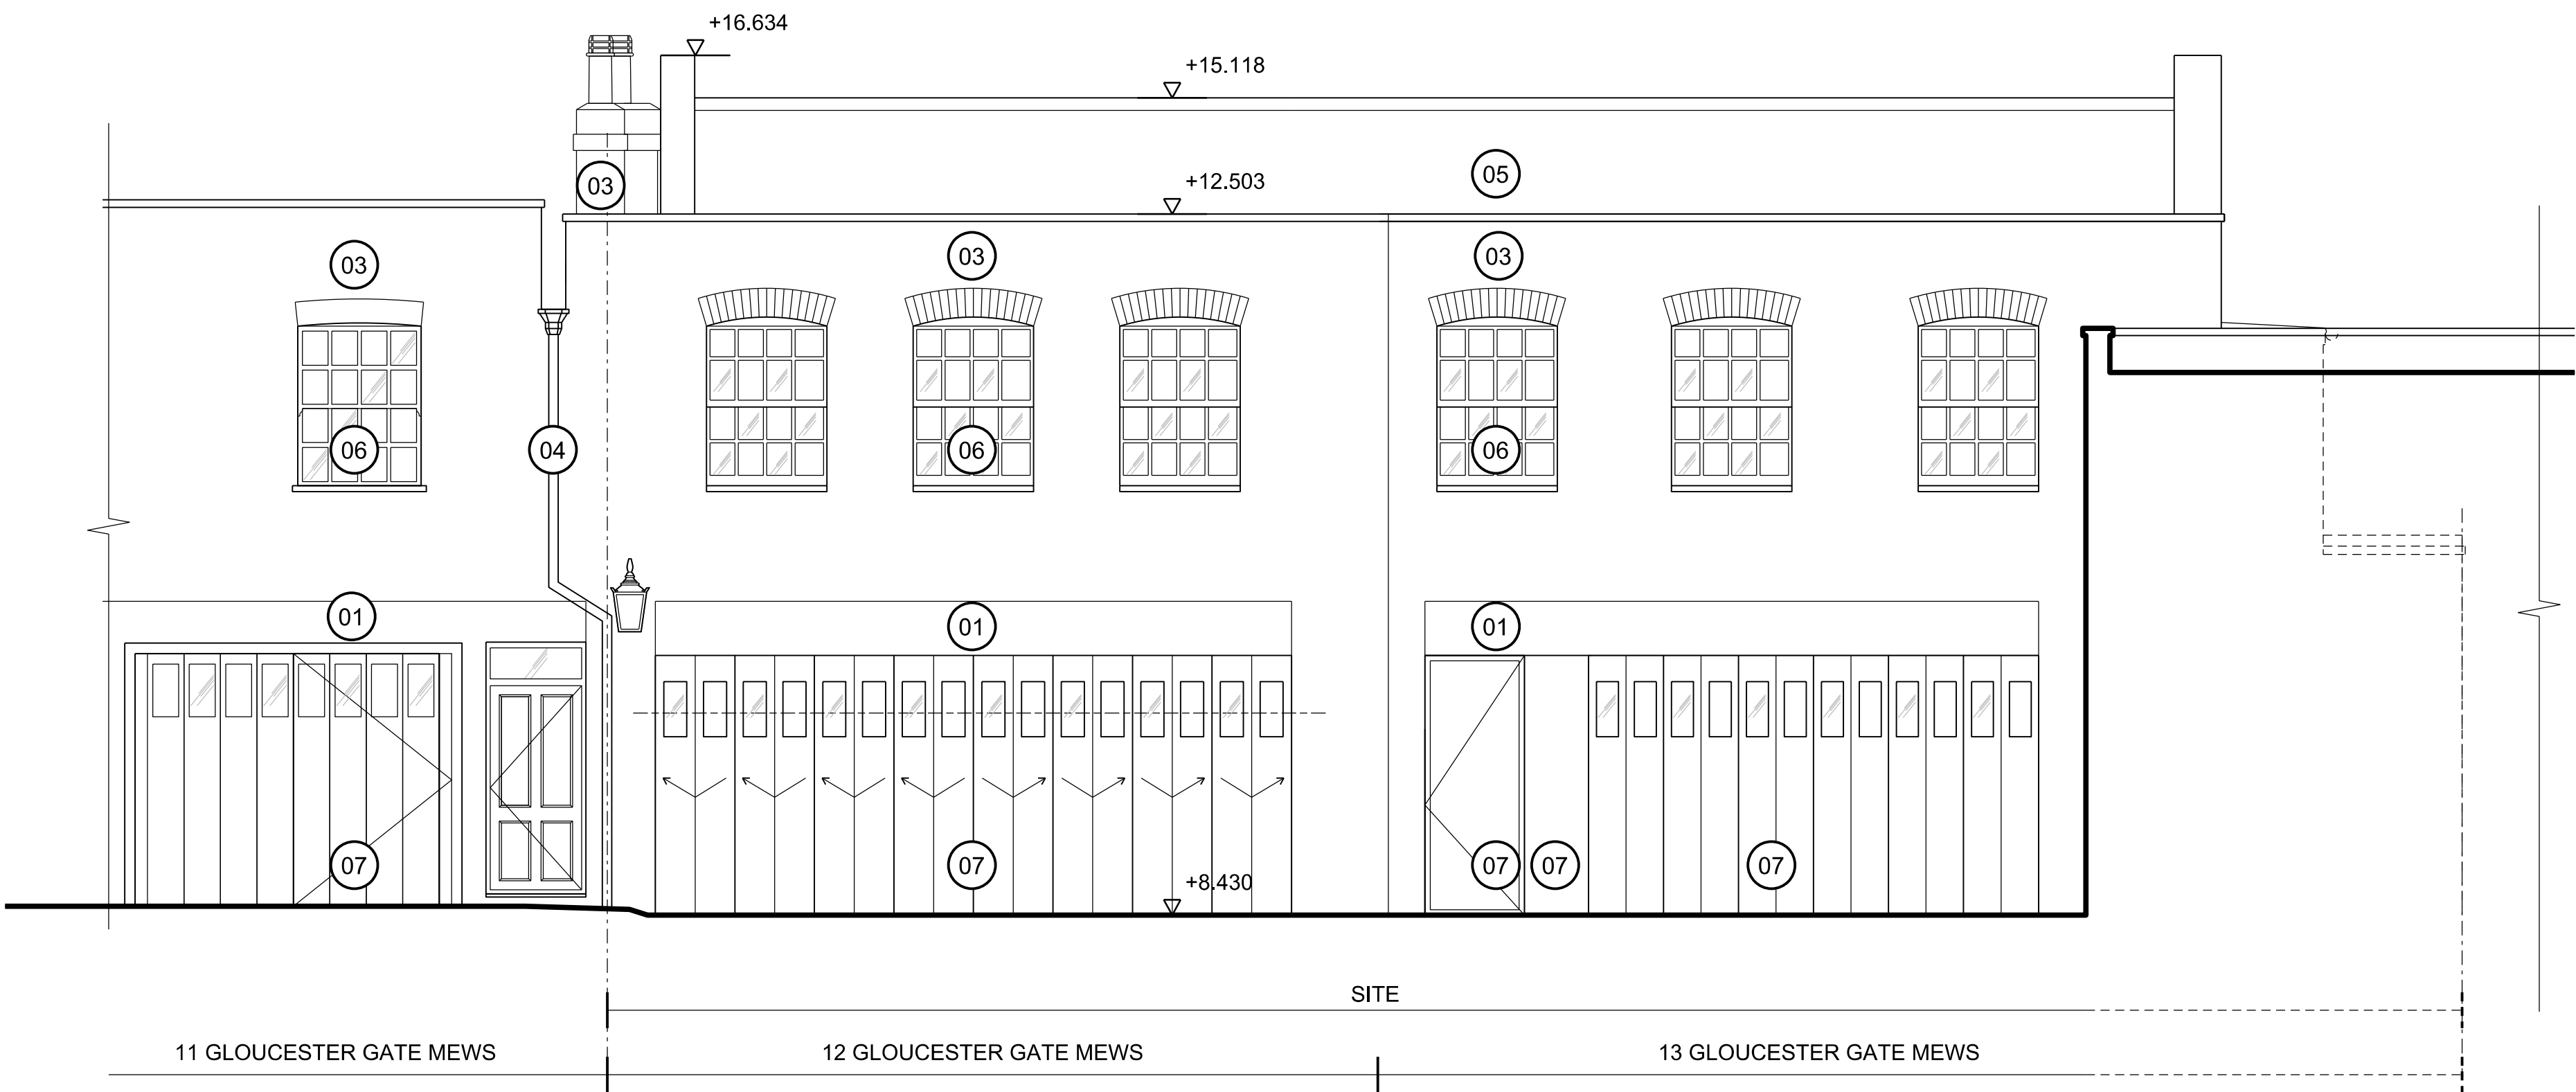

- 01 PAINTED PLASTER
- 02 PAINTED BRICKWORK
- 03 BRICK
- 04 METAL
- 05 TILED ROOF
- 06 TIMBER SASH WINDOW
- 07 TIMBER
- 08 GLASS

- General Notes
1. Dimensions are in millimetres unless stated otherwise.
 2. Levels are in metres AOD unless stated otherwise.
 3. Dimensions govern. Do not scale off drawing.
 4. All dimensions to be verified on site before proceeding.
 5. All discrepancies to be notified in writing to Make Limited.

© Make Limited 2015

PLANNING APPLICATION B

00	29.10.15	Planning Application	KG
Rev	Date	Reason For Issue	Chk

DRAWING STATUS


make

32 Cleveland Street,
London, W1T 4JY

tel +44 (0) 20 7636 5151

info@makearchitects.com
www.makearchitects.com

Client
Mr M Namaki
56 Cumberland Terrace
London
NW1 4HJ

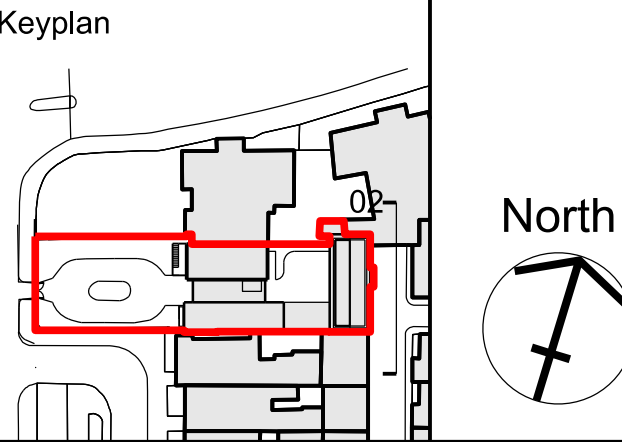


Project
Gloucester Lodge
Regents Park

Drawing Title
Proposed
Elevation 02


Scale	Paper Size	Date
1:50/ 100	@A1/ A3	10.07.15

Project No.	Draw No.	Rev No.
1202	PB2101	00

01 Proposed elevation 02
1:50

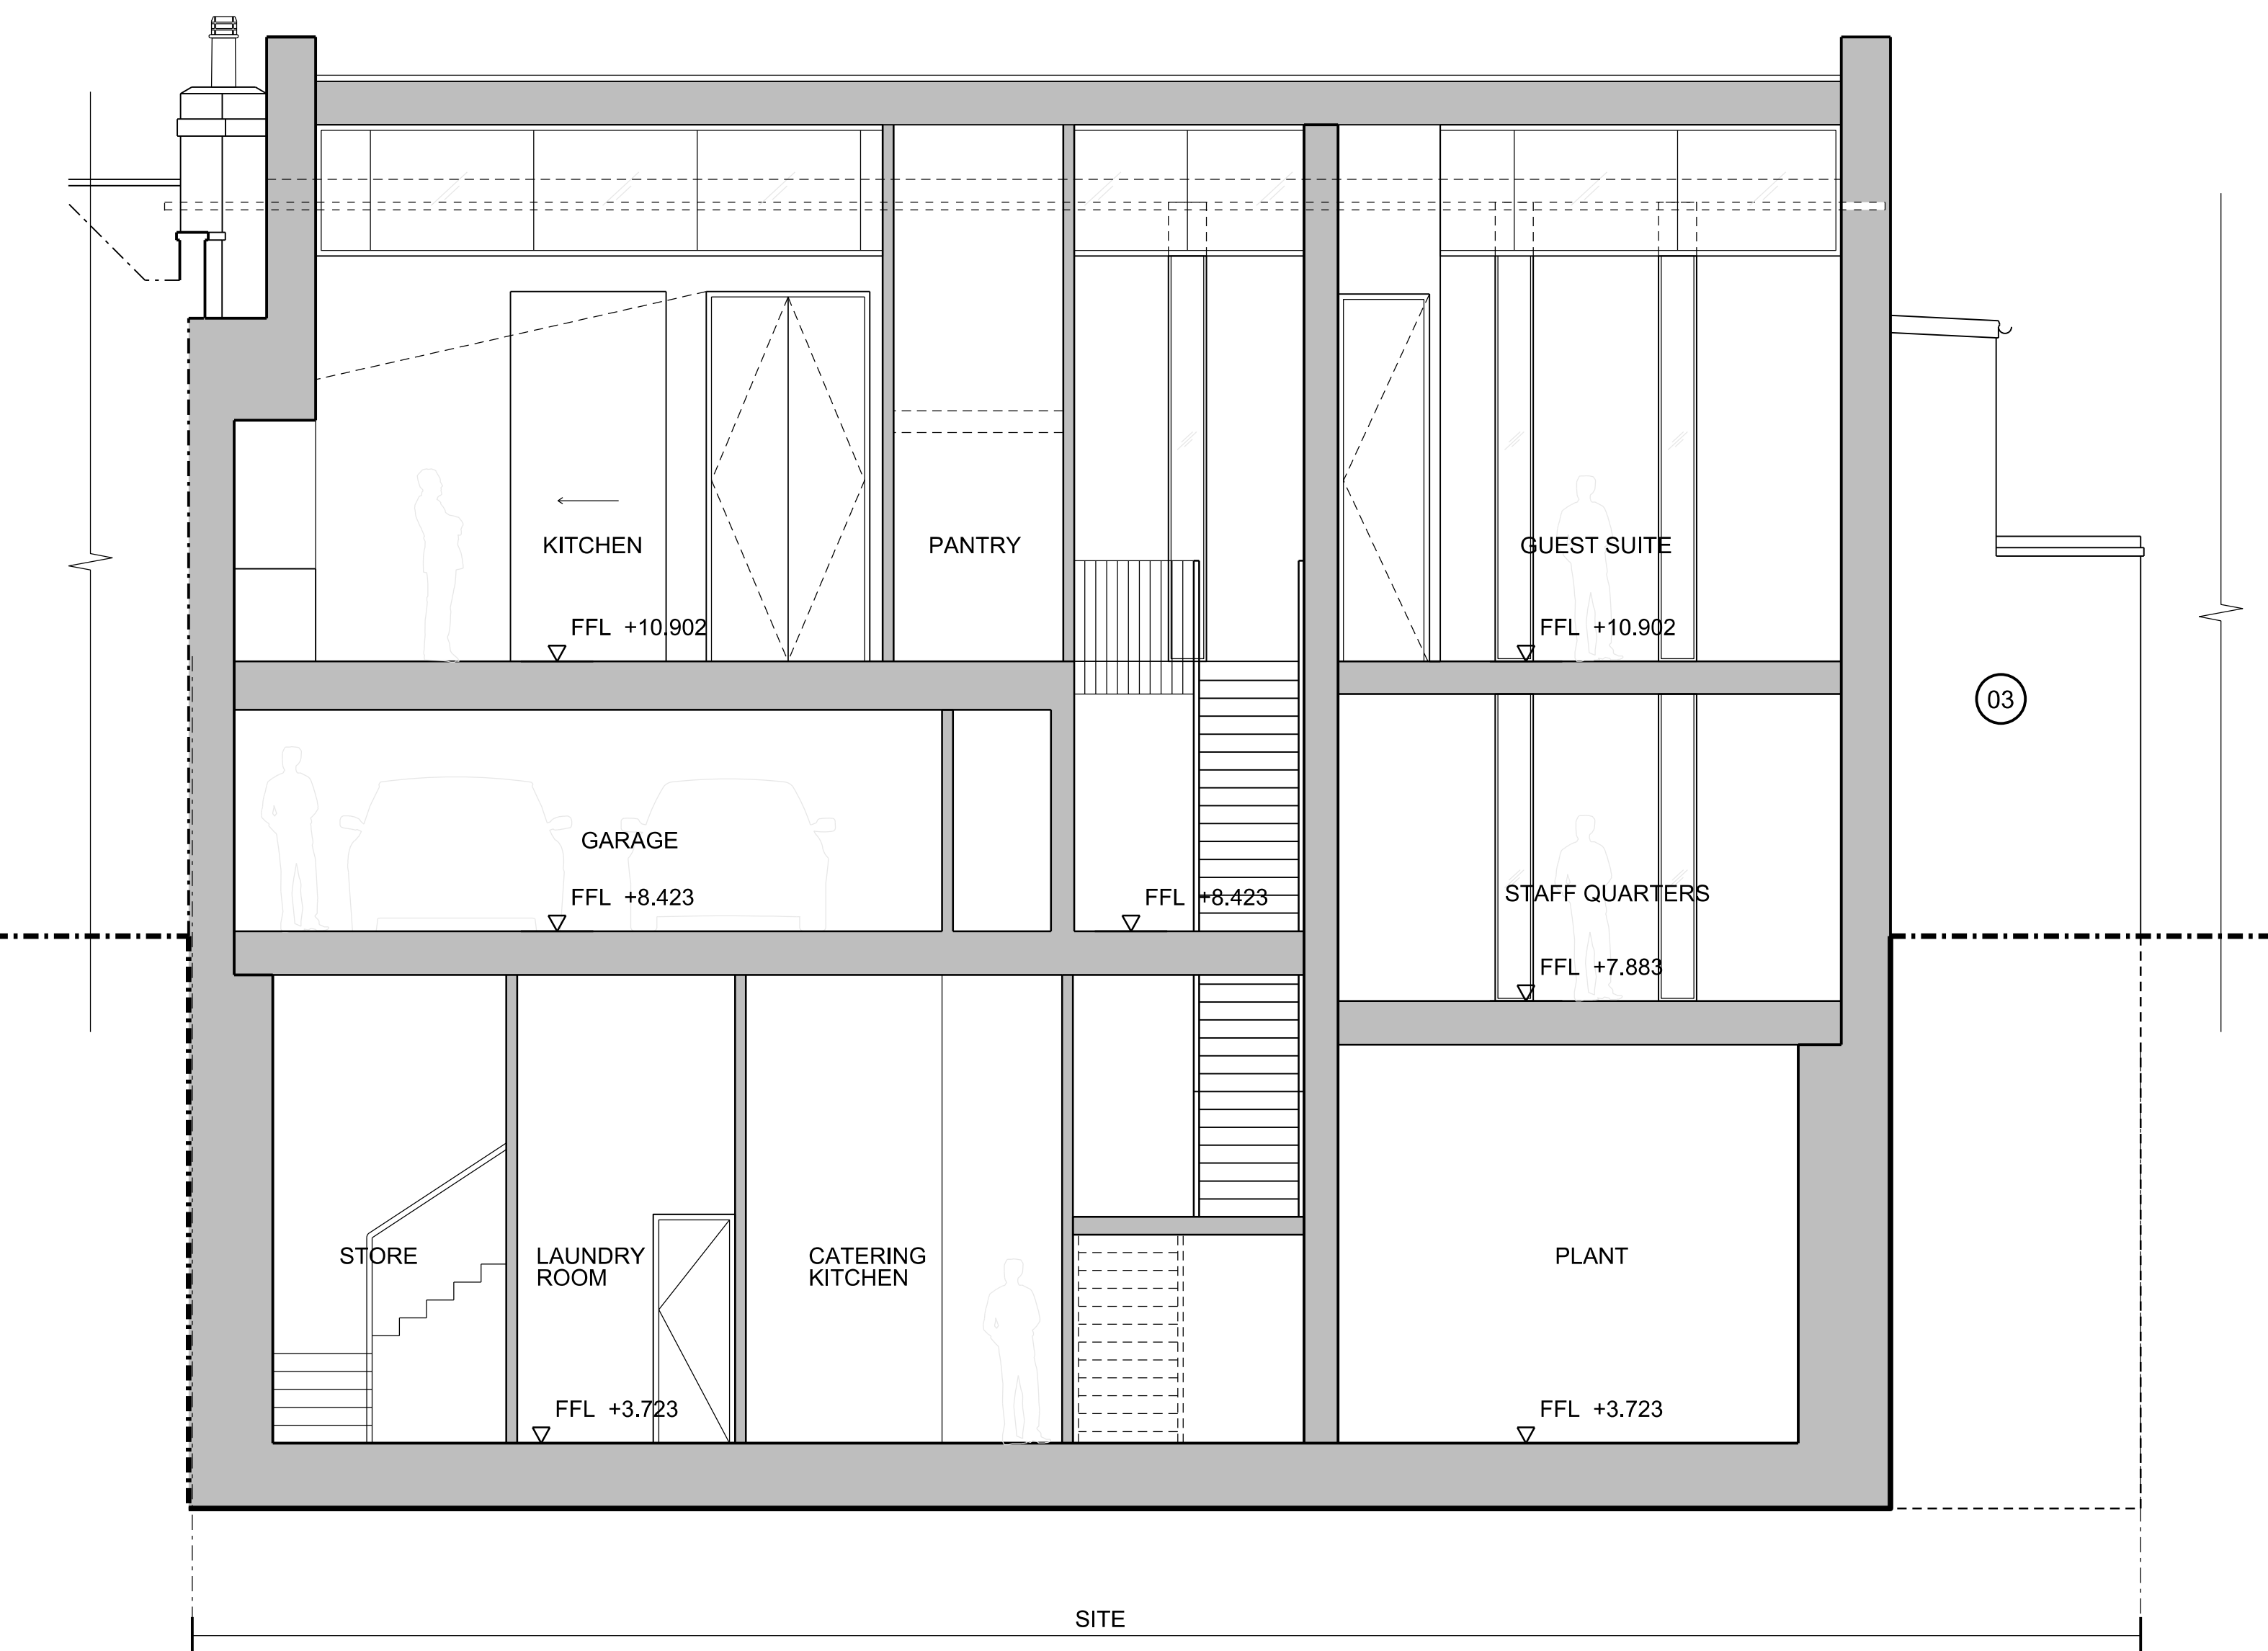

01 Proposed section E
1:50

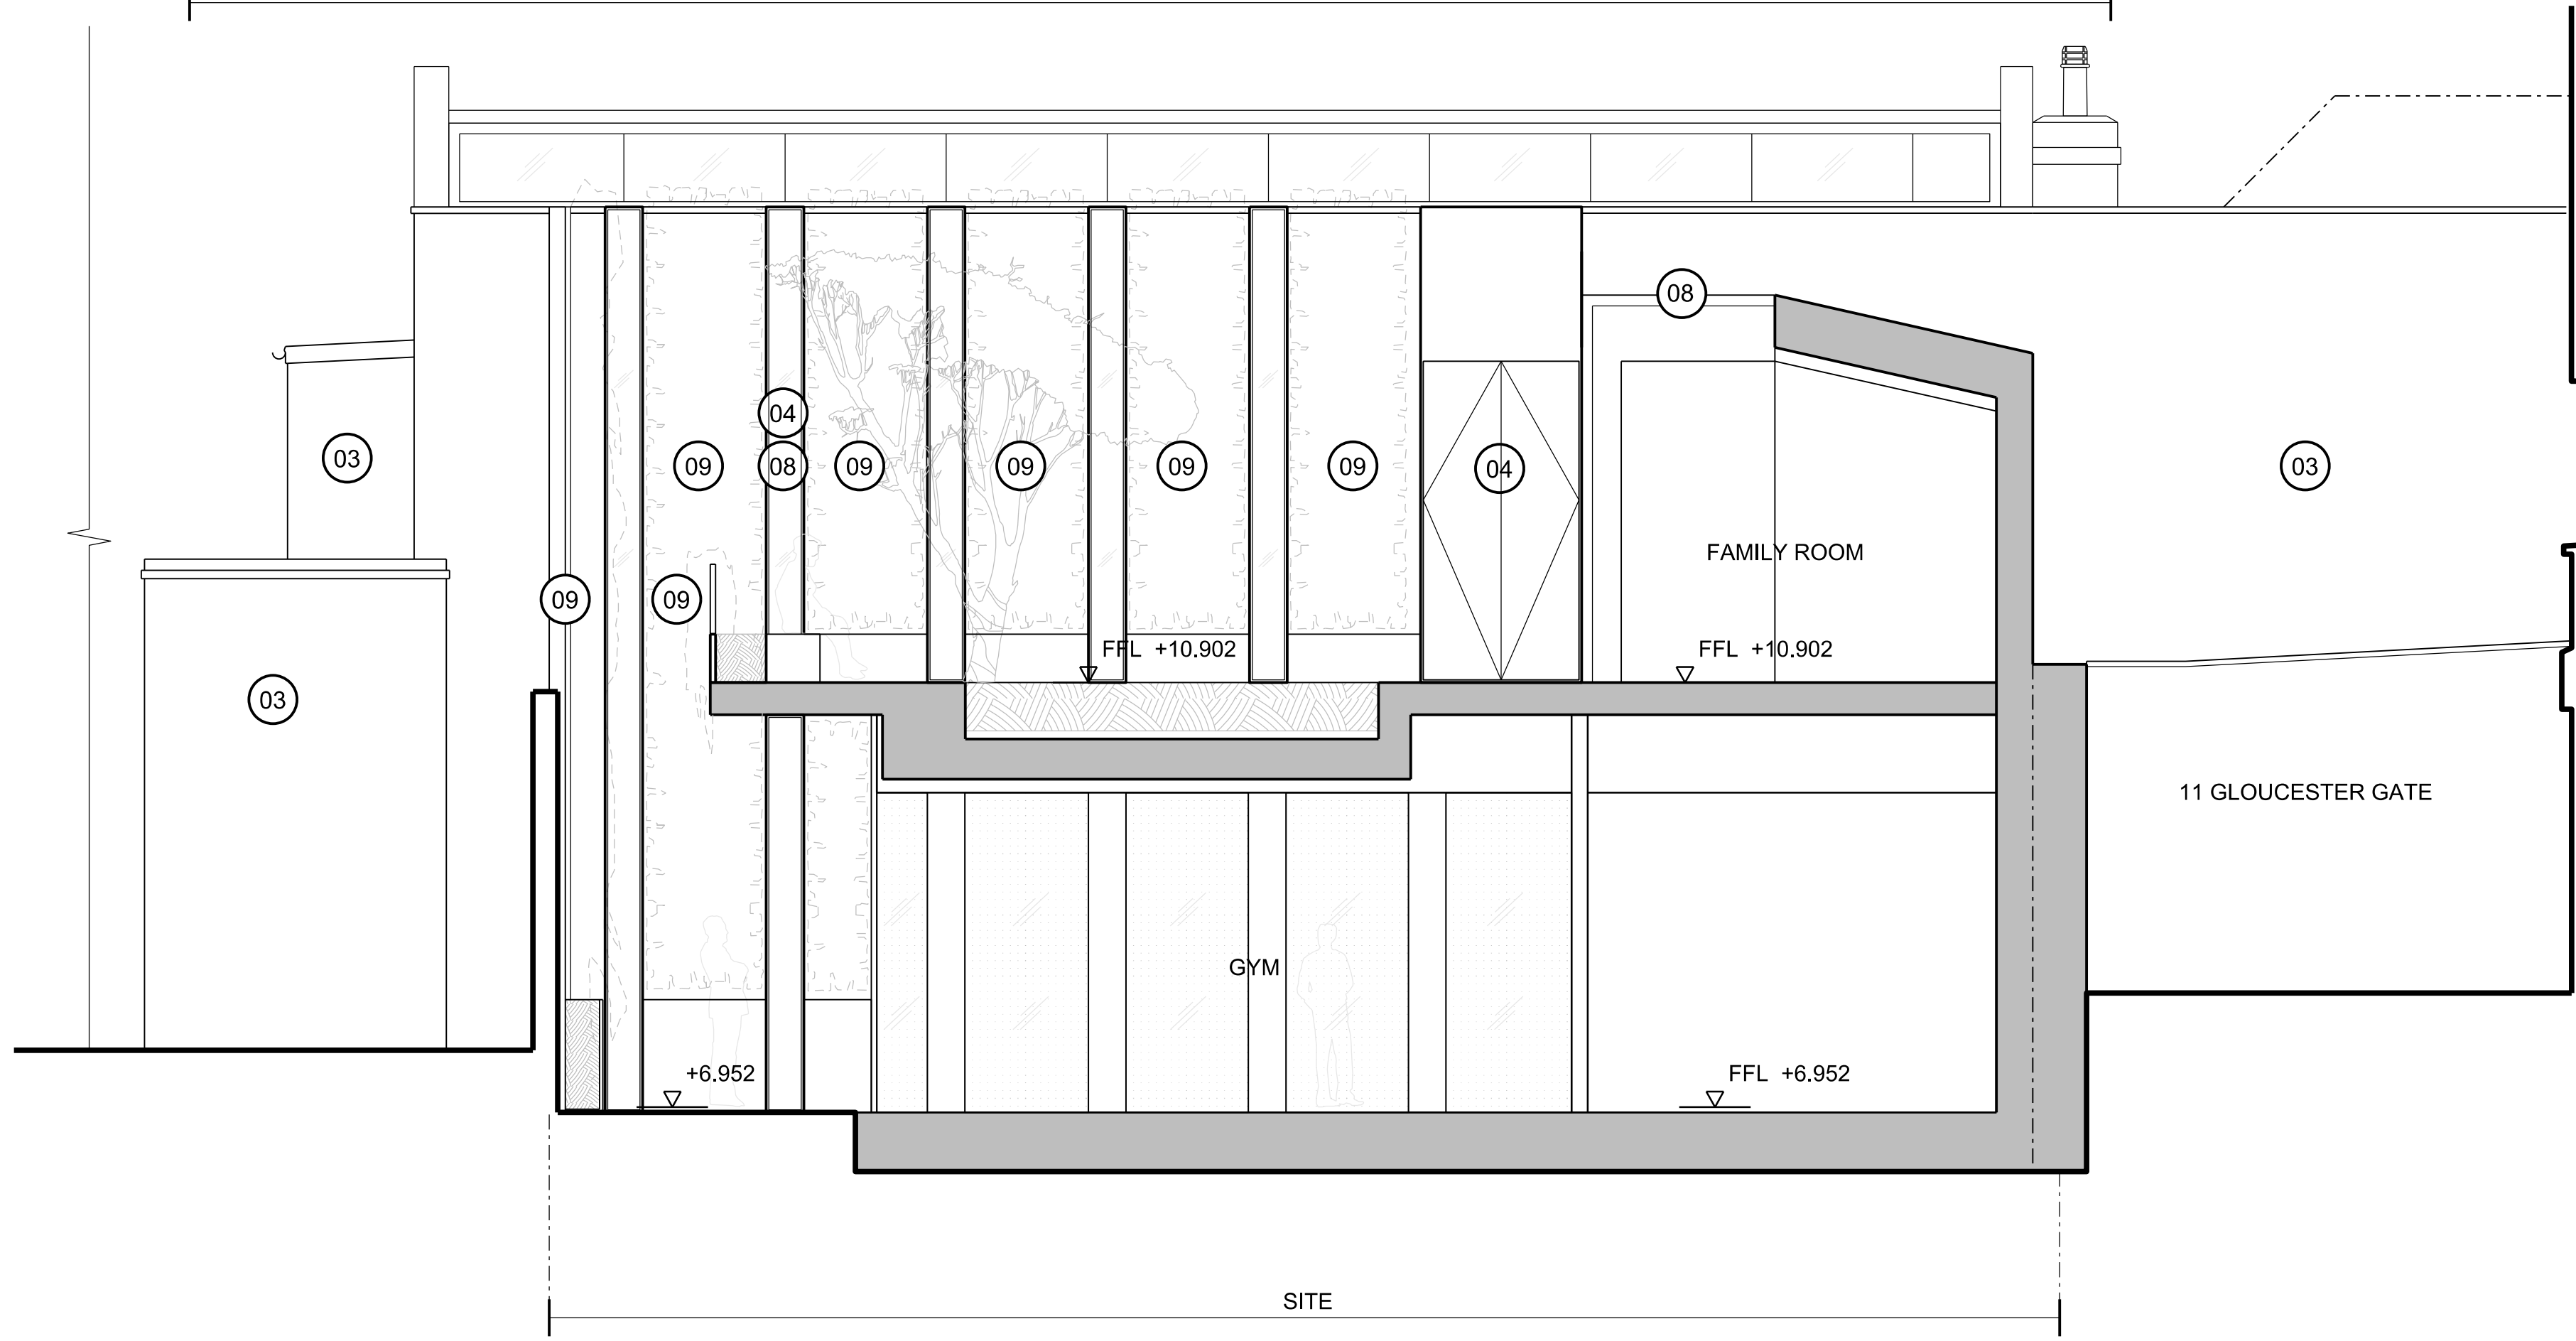

02 Proposed section D
1:50

General Notes

1. Dimensions are in millimetres unless stated otherwise.
2. Levels are in metres AOD unless stated otherwise.
3. Dimensions govern. Do not scale off drawing.
4. All dimensions to be verified on site before proceeding.
5. All discrepancies to be notified in writing to Make Limited.

© Make Limited 2015


PLANNING
APPLICATION B

00	29.10.15	Planning Application	KG
Rev	Date	Reason For Issue	Chk

DRAWING STATUS

make
32 Cleveland Street,
London, W1T 4JY
tel +44 (0) 20 7636 5151
info@makearchitects.com
www.makearchitects.com


Client
Mr M Namaki
56 Cumberland Terrace
London
NW1 4HJ

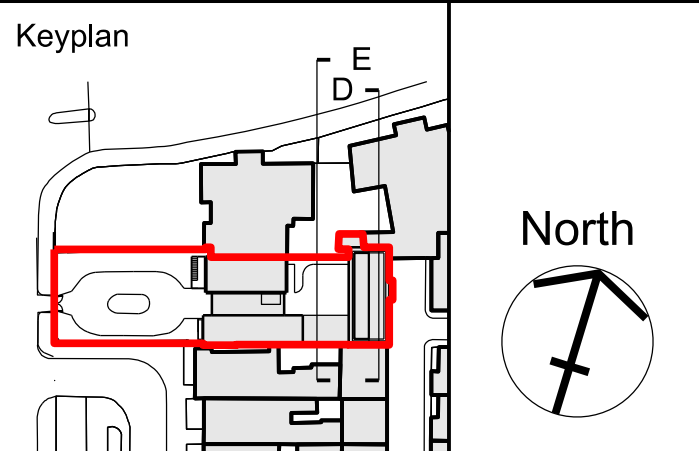

Project
Gloucester Lodge
Regents Park

Drawing Title
Proposed
Section E
Section D

Scale	Paper Size	Date
1:50/ 100	@A1/ A3	10.07.15
Project No.	Draw No.	Rev No.
1202	PB2200	00

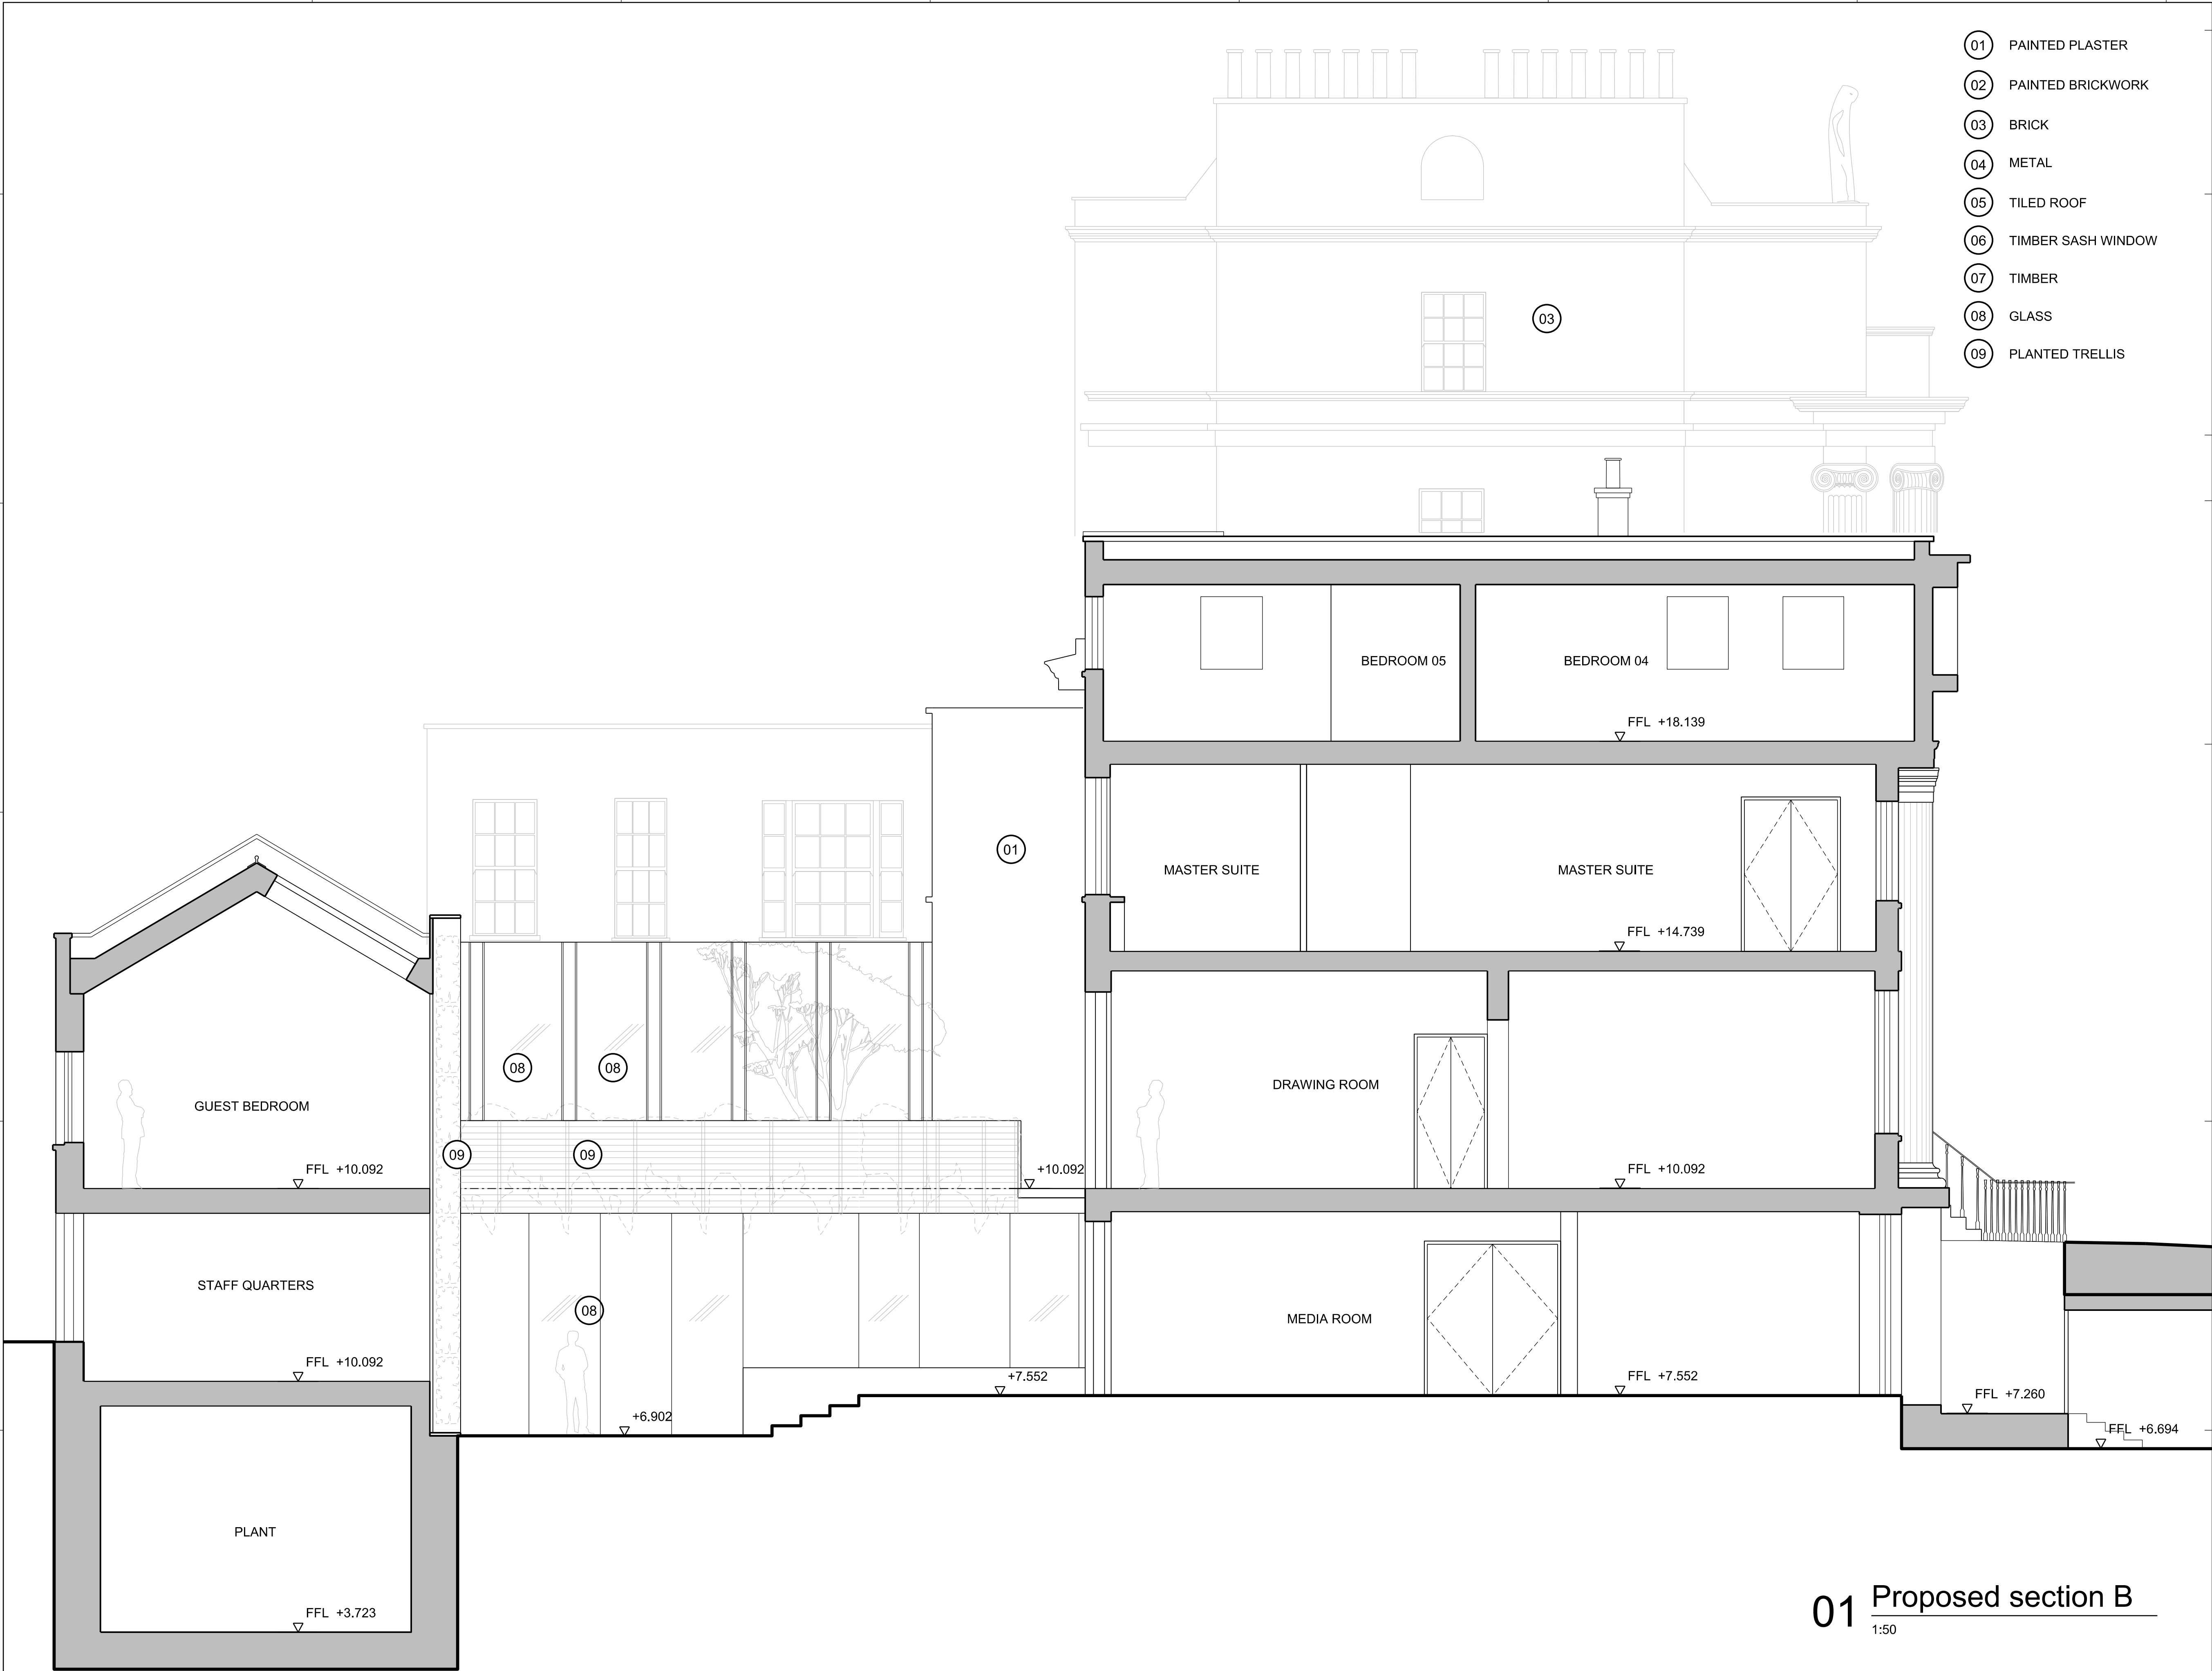

General Notes

1. Dimensions are in millimetres unless stated otherwise.
2. Levels are in metres AOD unless stated otherwise.
3. Dimensions govern. Do not scale off drawing.
4. All dimensions to be verified on site before proceeding.
5. All discrepancies to be notified in writing to Make Limited.

© Make Limited 2015


PLANNING
APPLICATION B

00	29.10.15	Planning Application	KG
Rev	Date	Reason For Issue	Chk

DRAWING STATUS

make
32 Cleveland Street,
London, W1T 4JY
tel +44 (0) 20 7636 5151
info@makearchitects.com
www.makearchitects.com

Client
Mr M Namaki
56 Cumberland Terrace
London
NW1 4HJ

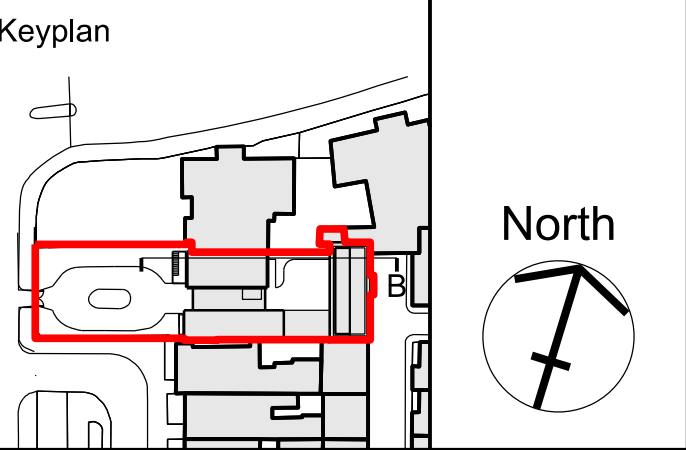


Project
Gloucester Lodge
Regents Park

Drawing Title
Proposed
Section B

Scale	Paper Size	Date
1:50/ 100	@A1/ A3	10.07.15

Project No.	Draw No.	Rev No.
1202	PB2201	00

01 Proposed section B
1:50

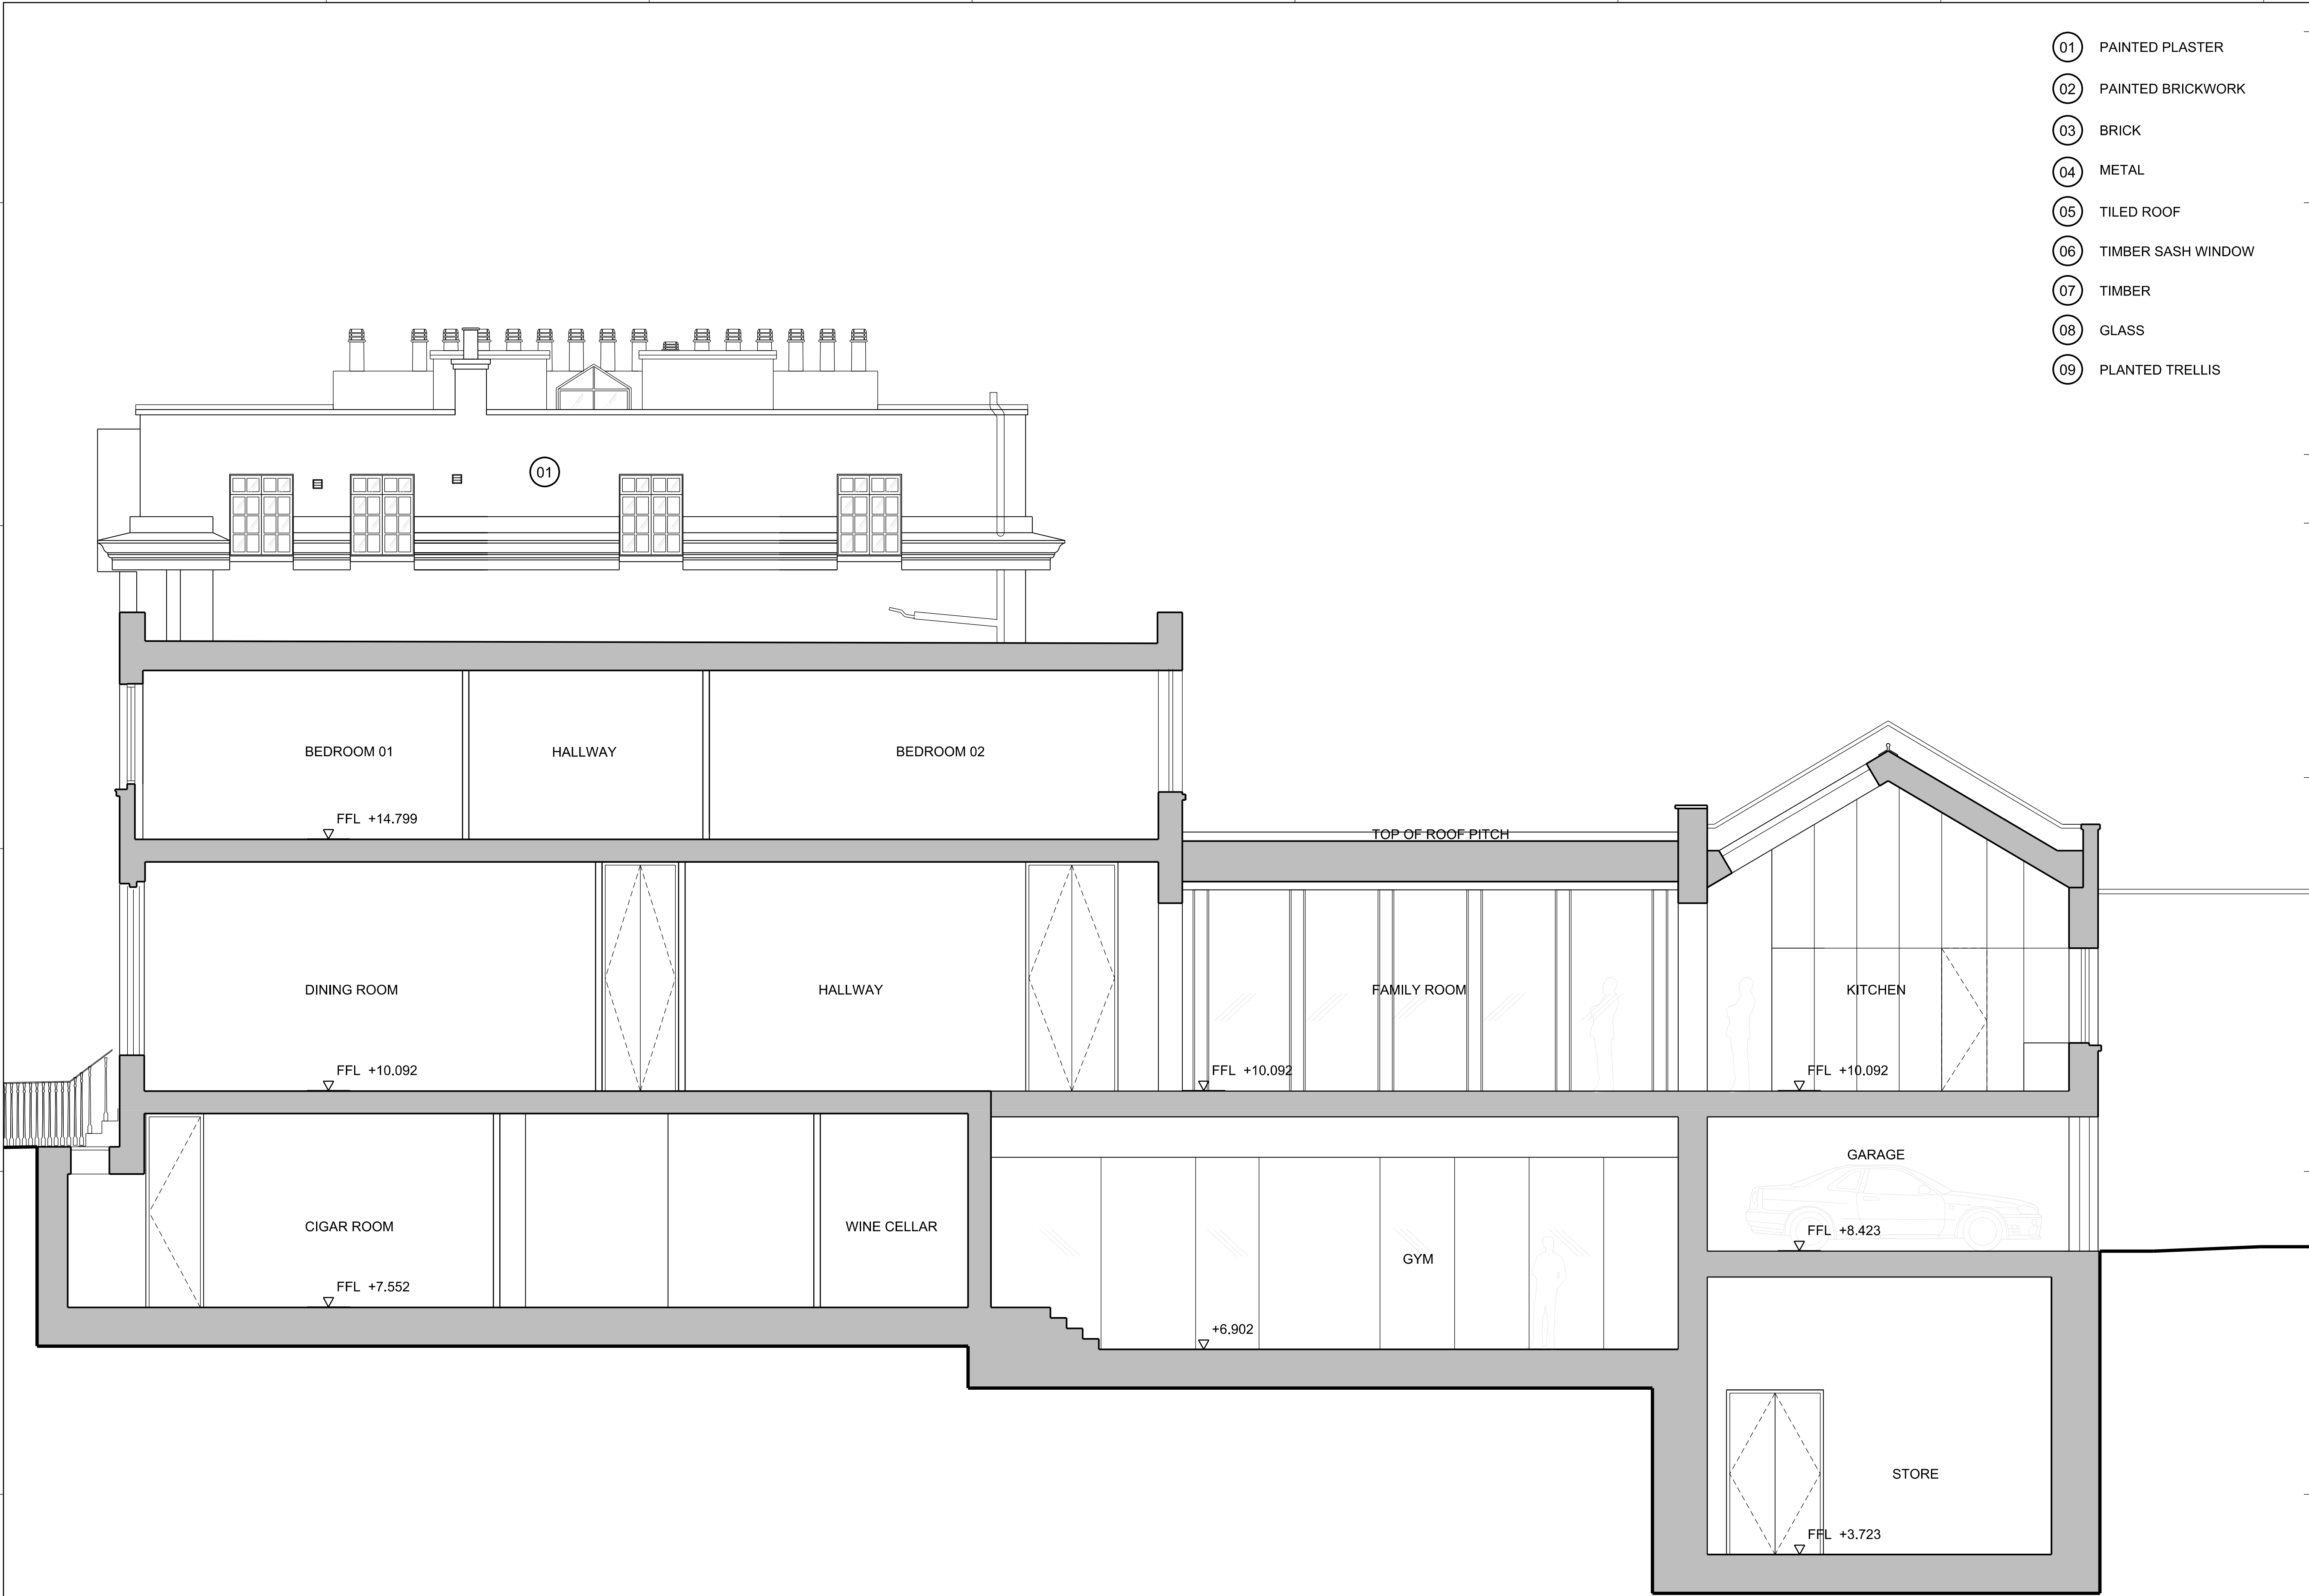

- 01 PAINTED PLASTER
- 02 PAINTED BRICKWORK
- 03 BRICK
- 04 METAL
- 05 TILED ROOF
- 06 TIMBER SASH WINDOW
- 07 TIMBER
- 08 GLASS
- 09 PLANTED TRELLIS

General Notes

1. Dimensions are in millimetres unless stated otherwise.
2. Levels are in metres AOD unless stated otherwise.
3. Dimensions govern. Do not scale off drawing.
4. All dimensions to be verified on site before proceeding.
5. All discrepancies to be notified in writing to Make Limited.

© Make Limited 2015

PLANNING
APPLICATION B

00	29.10.15	Planning Application	KG
Rev	Date	Reason For Issue	Chk

DRAWING STATUS

make

32 Cleveland Street,
London, W1T 4JY

tel +44 (0) 20 7636 5151

info@makearchitects.com
www.makearchitects.com

Client
Mr M Namaki
56 Cumberland Terrace
London
NW1 4HJ

Keyplan

North

Project
Gloucester Lodge
Regents Park


Drawing Title
Proposed
Section A

Scale	Paper Size	Date
1:50/100	@A1/ A3	10.07.15

Project No.	Draw No.	Rev No.
1202	PB2202	00

01 Proposed section A

1:50

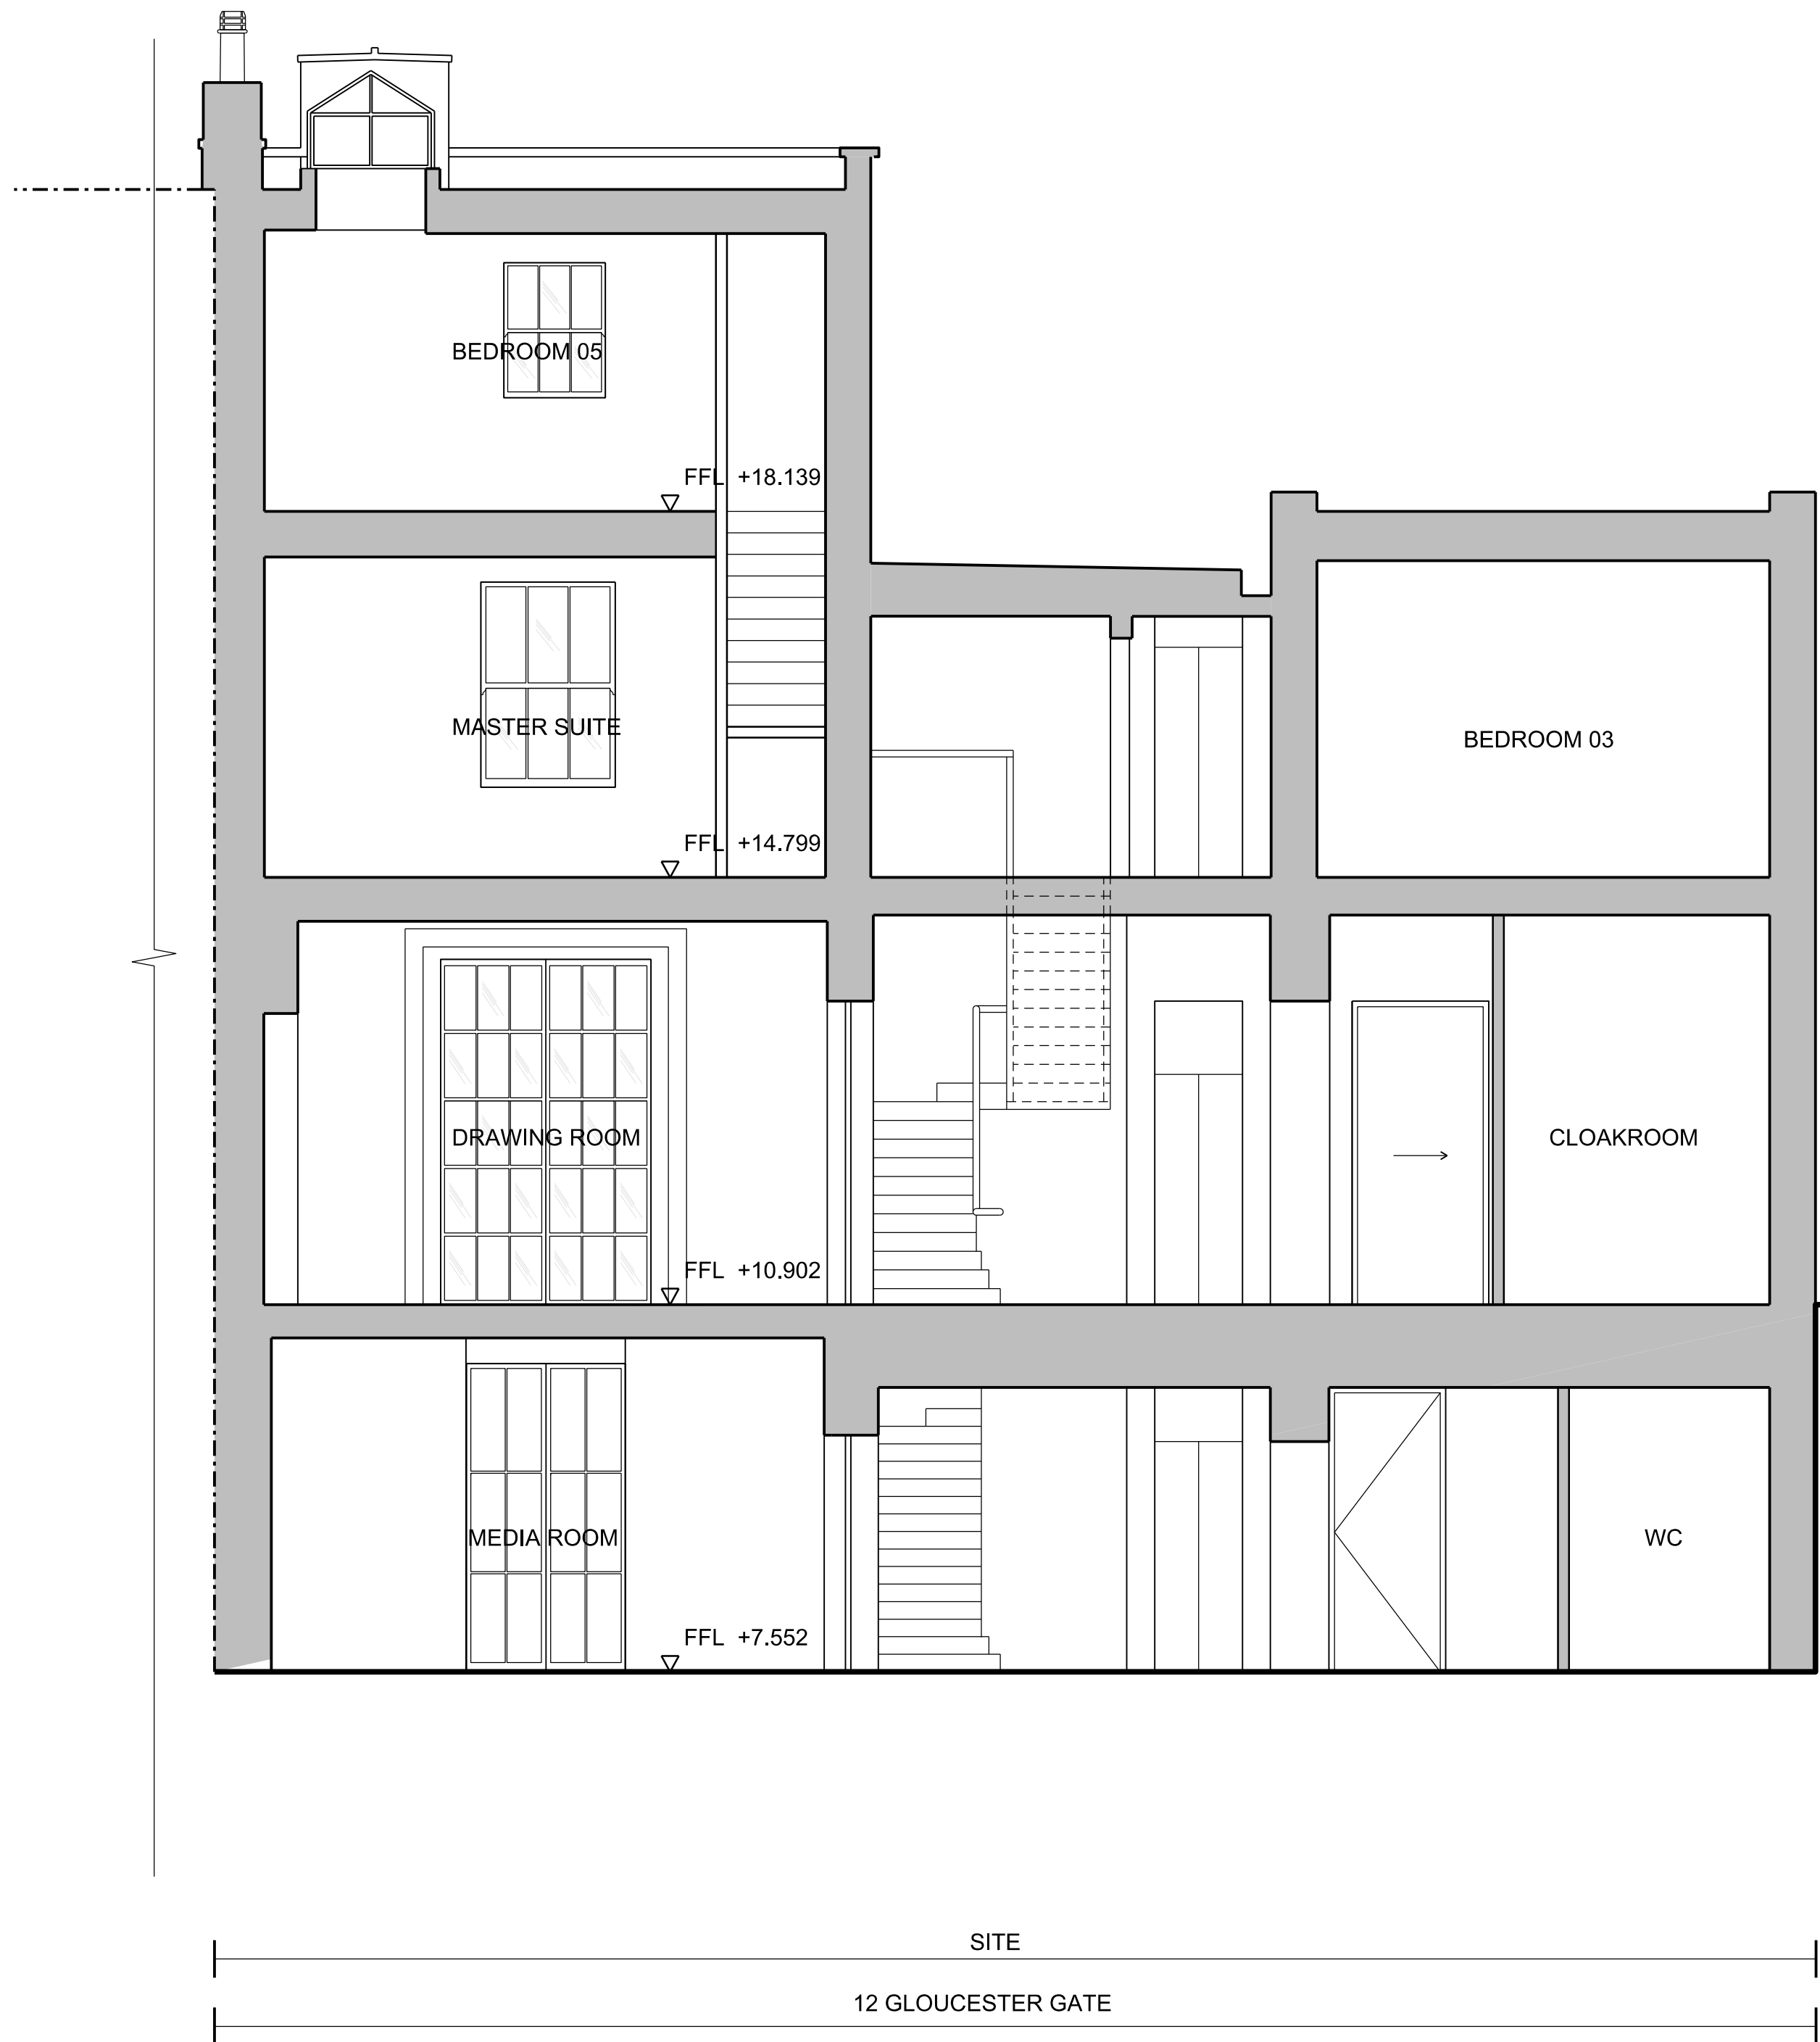

01 Proposed section C
1:50

- General Notes
1. Dimensions are in millimetres unless stated otherwise.
 2. Levels are in metres AOD unless stated otherwise.
 3. Dimensions govern. Do not scale off drawing.
 4. All dimensions to be verified on site before proceeding.
 5. All discrepancies to be notified in writing to Make Limited.
- © Make Limited 2015

PLANNING
APPLICATION B

00	29.10.15	Planning Application	KG
Rev	Date	Reason For Issue	Chk

DRAWING STATUS			
----------------	--	--	--

make

32 Cleveland Street,
London, W1T 4JY

tel +44 (0) 20 7636 5151

info@makearchitects.com
www.makearchitects.com

Client
Mr M Namaki
56 Cumberland Terrace
London
NW1 4HJ


Keyplan

North

Project
Gloucester Lodge
Regents Park

Drawing Title
Proposed
Section C

Scale	Paper Size	Date
1:50/ 100	@A1/ A3	10.07.15
Project No.	Draw No.	Rev No.
1202	PB2203	00

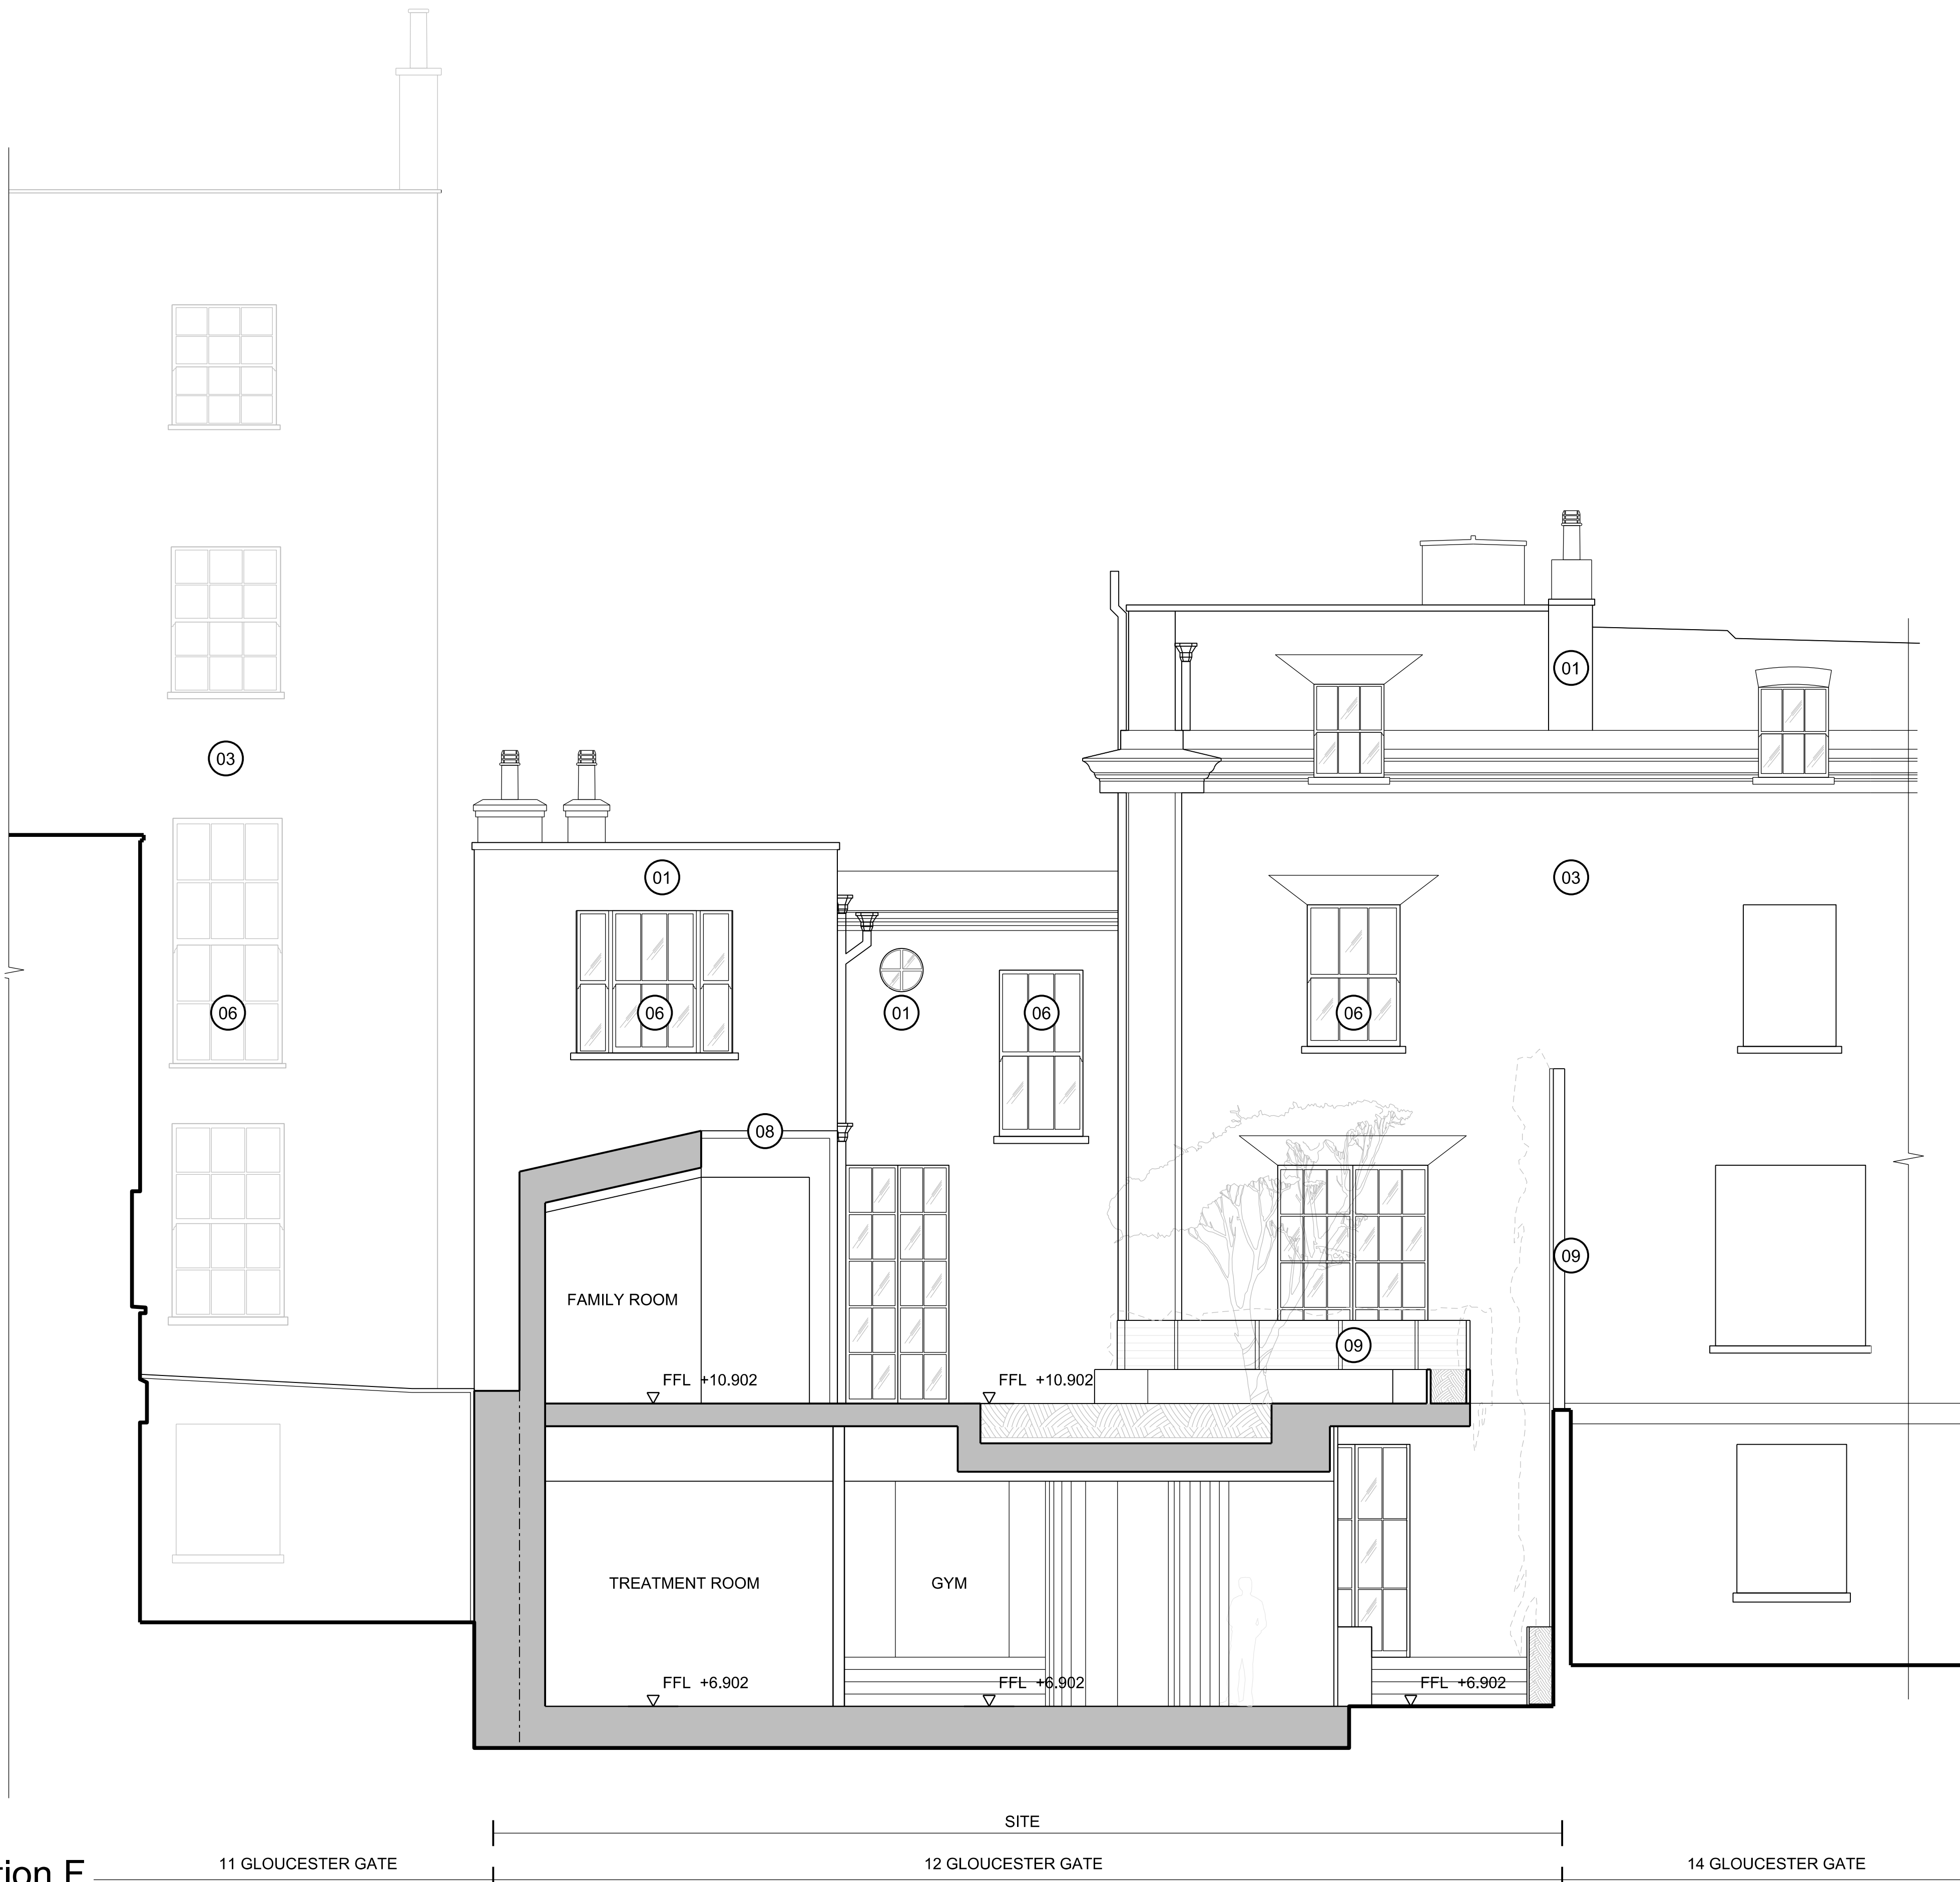

- 01 PAINTED PLASTER
- 02 PAINTED BRICKWORK
- 03 BRICK
- 04 METAL
- 05 TILED ROOF
- 06 TIMBER SASH WINDOW
- 07 TIMBER
- 08 GLASS
- 09 PLANTED TRELLIS

- General Notes
1. Dimensions are in millimetres unless stated otherwise.
 2. Levels are in metres AOD unless stated otherwise.
 3. Dimensions govern. Do not scale off drawing.
 4. All dimensions to be verified on site before proceeding.
 5. All discrepancies to be notified in writing to Make Limited.

© Make Limited 2015

PLANNING APPLICATION B

00	29.10.15	Planning Application	KG
Rev	Date	Reason For Issue	Chk

DRAWING STATUS


make

32 Cleveland Street,
London, W1T 4JY

tel +44 (0) 20 7636 5151

info@makearchitects.com
www.makearchitects.com

Client
Mr M Namaki
56 Cumberland Terrace
London
NW1 4HJ

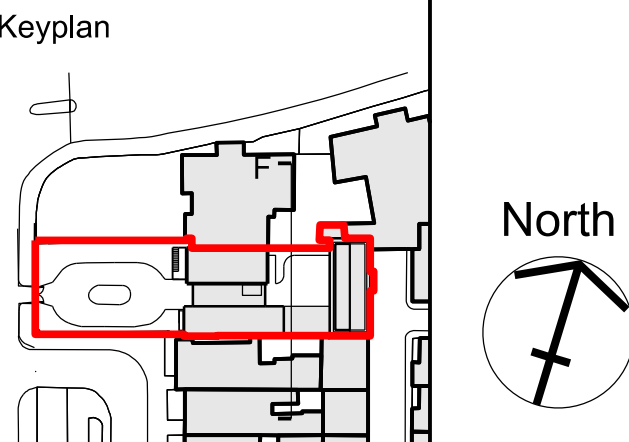

Project
Gloucester Lodge
Regents Park

Drawing Title
Existing
Section F

Scale	Paper Size	Date
1:50/ 100	@A1/ A3	10.07.15

Project No.	Draw No.	Rev No.
1202	PB2204	00

01 Proposed section F

1:50

11 GLOUCESTER GATE

SITE
12 GLOUCESTER GATE

14 GLOUCESTER GATE