




- key:
- existing walls
 - proposed external walls
 - existing walls removed
 - infill block work
 - internal timber wall partitions

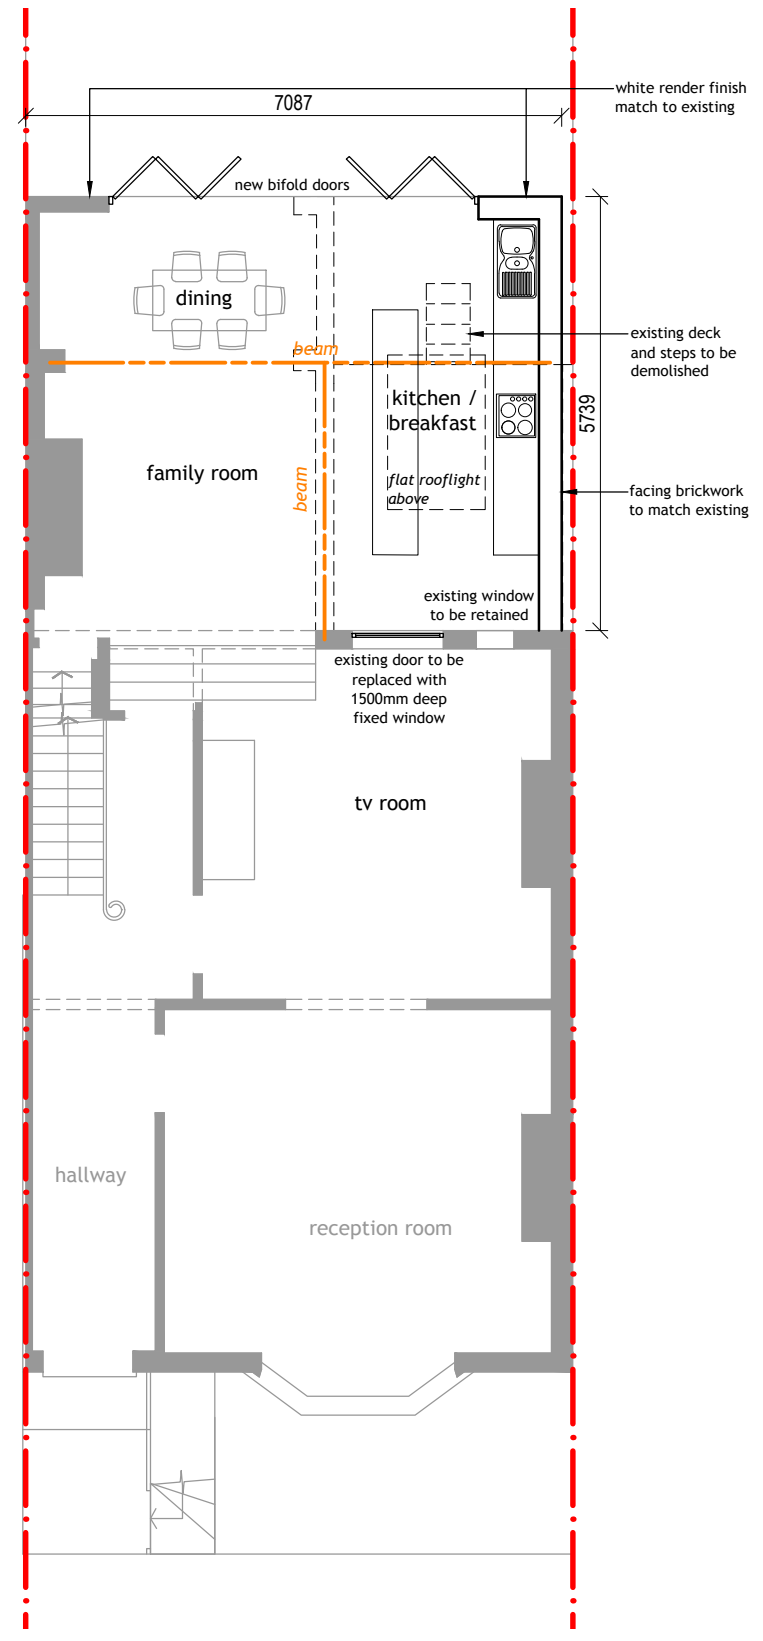

PROPOSED GROUND FLOOR PLAN 1:100

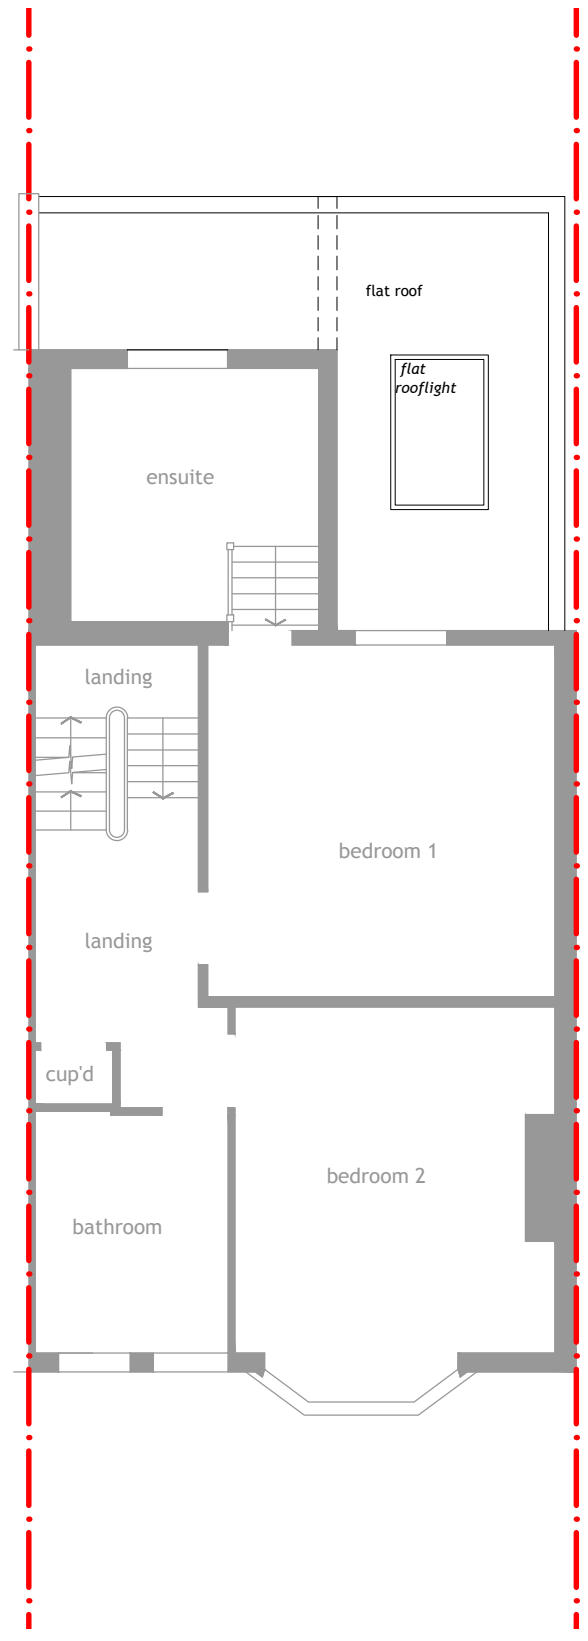

PROPOSED FIRST FLOOR PLAN 1:100

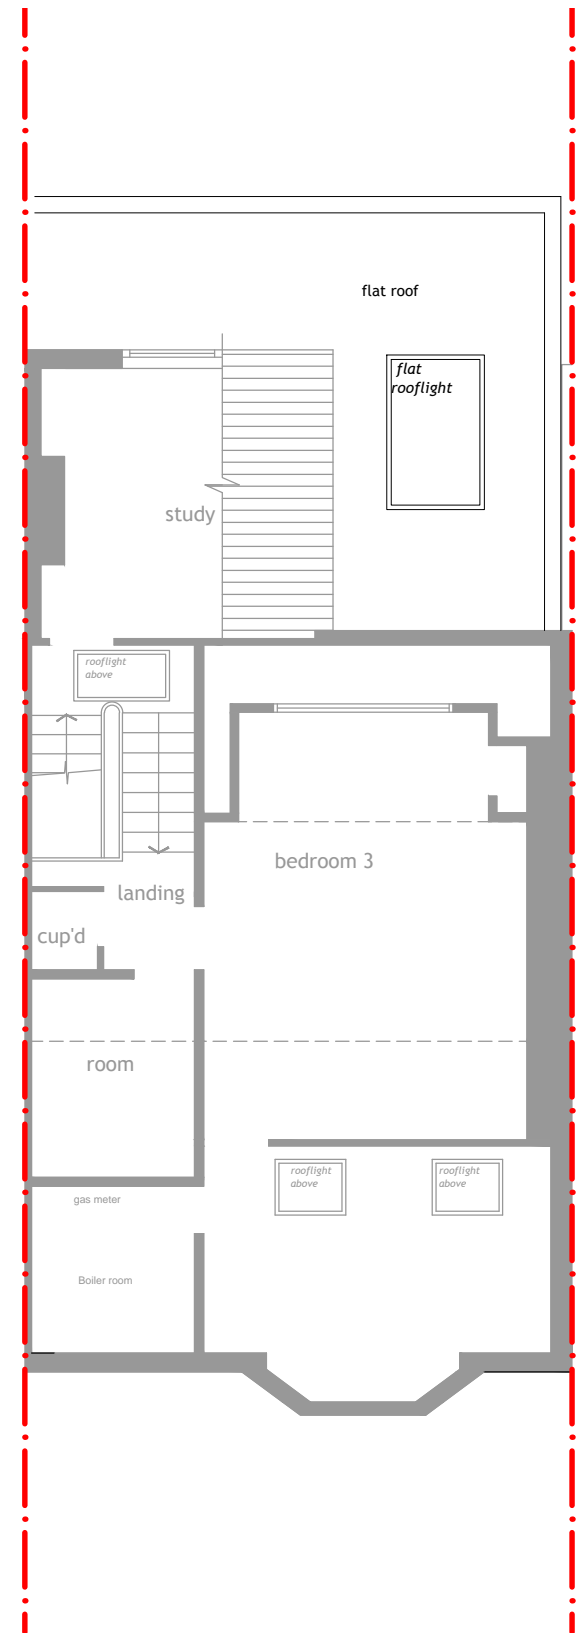


PROPOSED LOFT PLAN 1:100

150
140
130
120
110
100
90
80
70
60
50
40
30

15 PANDORA ROAD

proposed rear extension & internal alterations

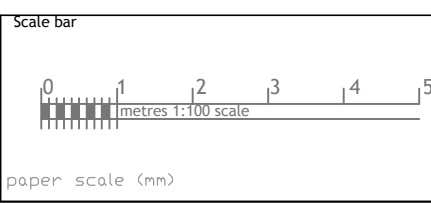

Rev	Date	Comments	Detail		
			Proposed Floor Plans		
		Title Proposed rear extension & internal alterations 15 Pandora Road, London	Date Nov 2015	Job Ref 1549	
		Nett Assets The Studio, 141 New Road, Croxley Green, Herts. WD3 3EN. Tel:- 01923 293117. 07531 124528 Web:- www.nettassets.co.uk	Scale 1:100	Drg No. 2PL-05	Rev. A3