


RAISED GROUND FLOOR PLAN

- KEY TO ACCOMMODATION:
- 1. - PORCH
 - 2. - BIKE STORE
 - 3. - HALL
 - 4. - W.C. CLOAKROOM
 - 5. - KITCHEN
 - 6. - LIVING AREA
 - 7. - DINING AREA
 - 8. - VOID
 - 9. - BIN STORE
 - 10. - SCREENING PLANTS
 - 11. - LIFETIME HOMES KNOCK-OUT PANEL
 - 12.- RECYCLING STORE

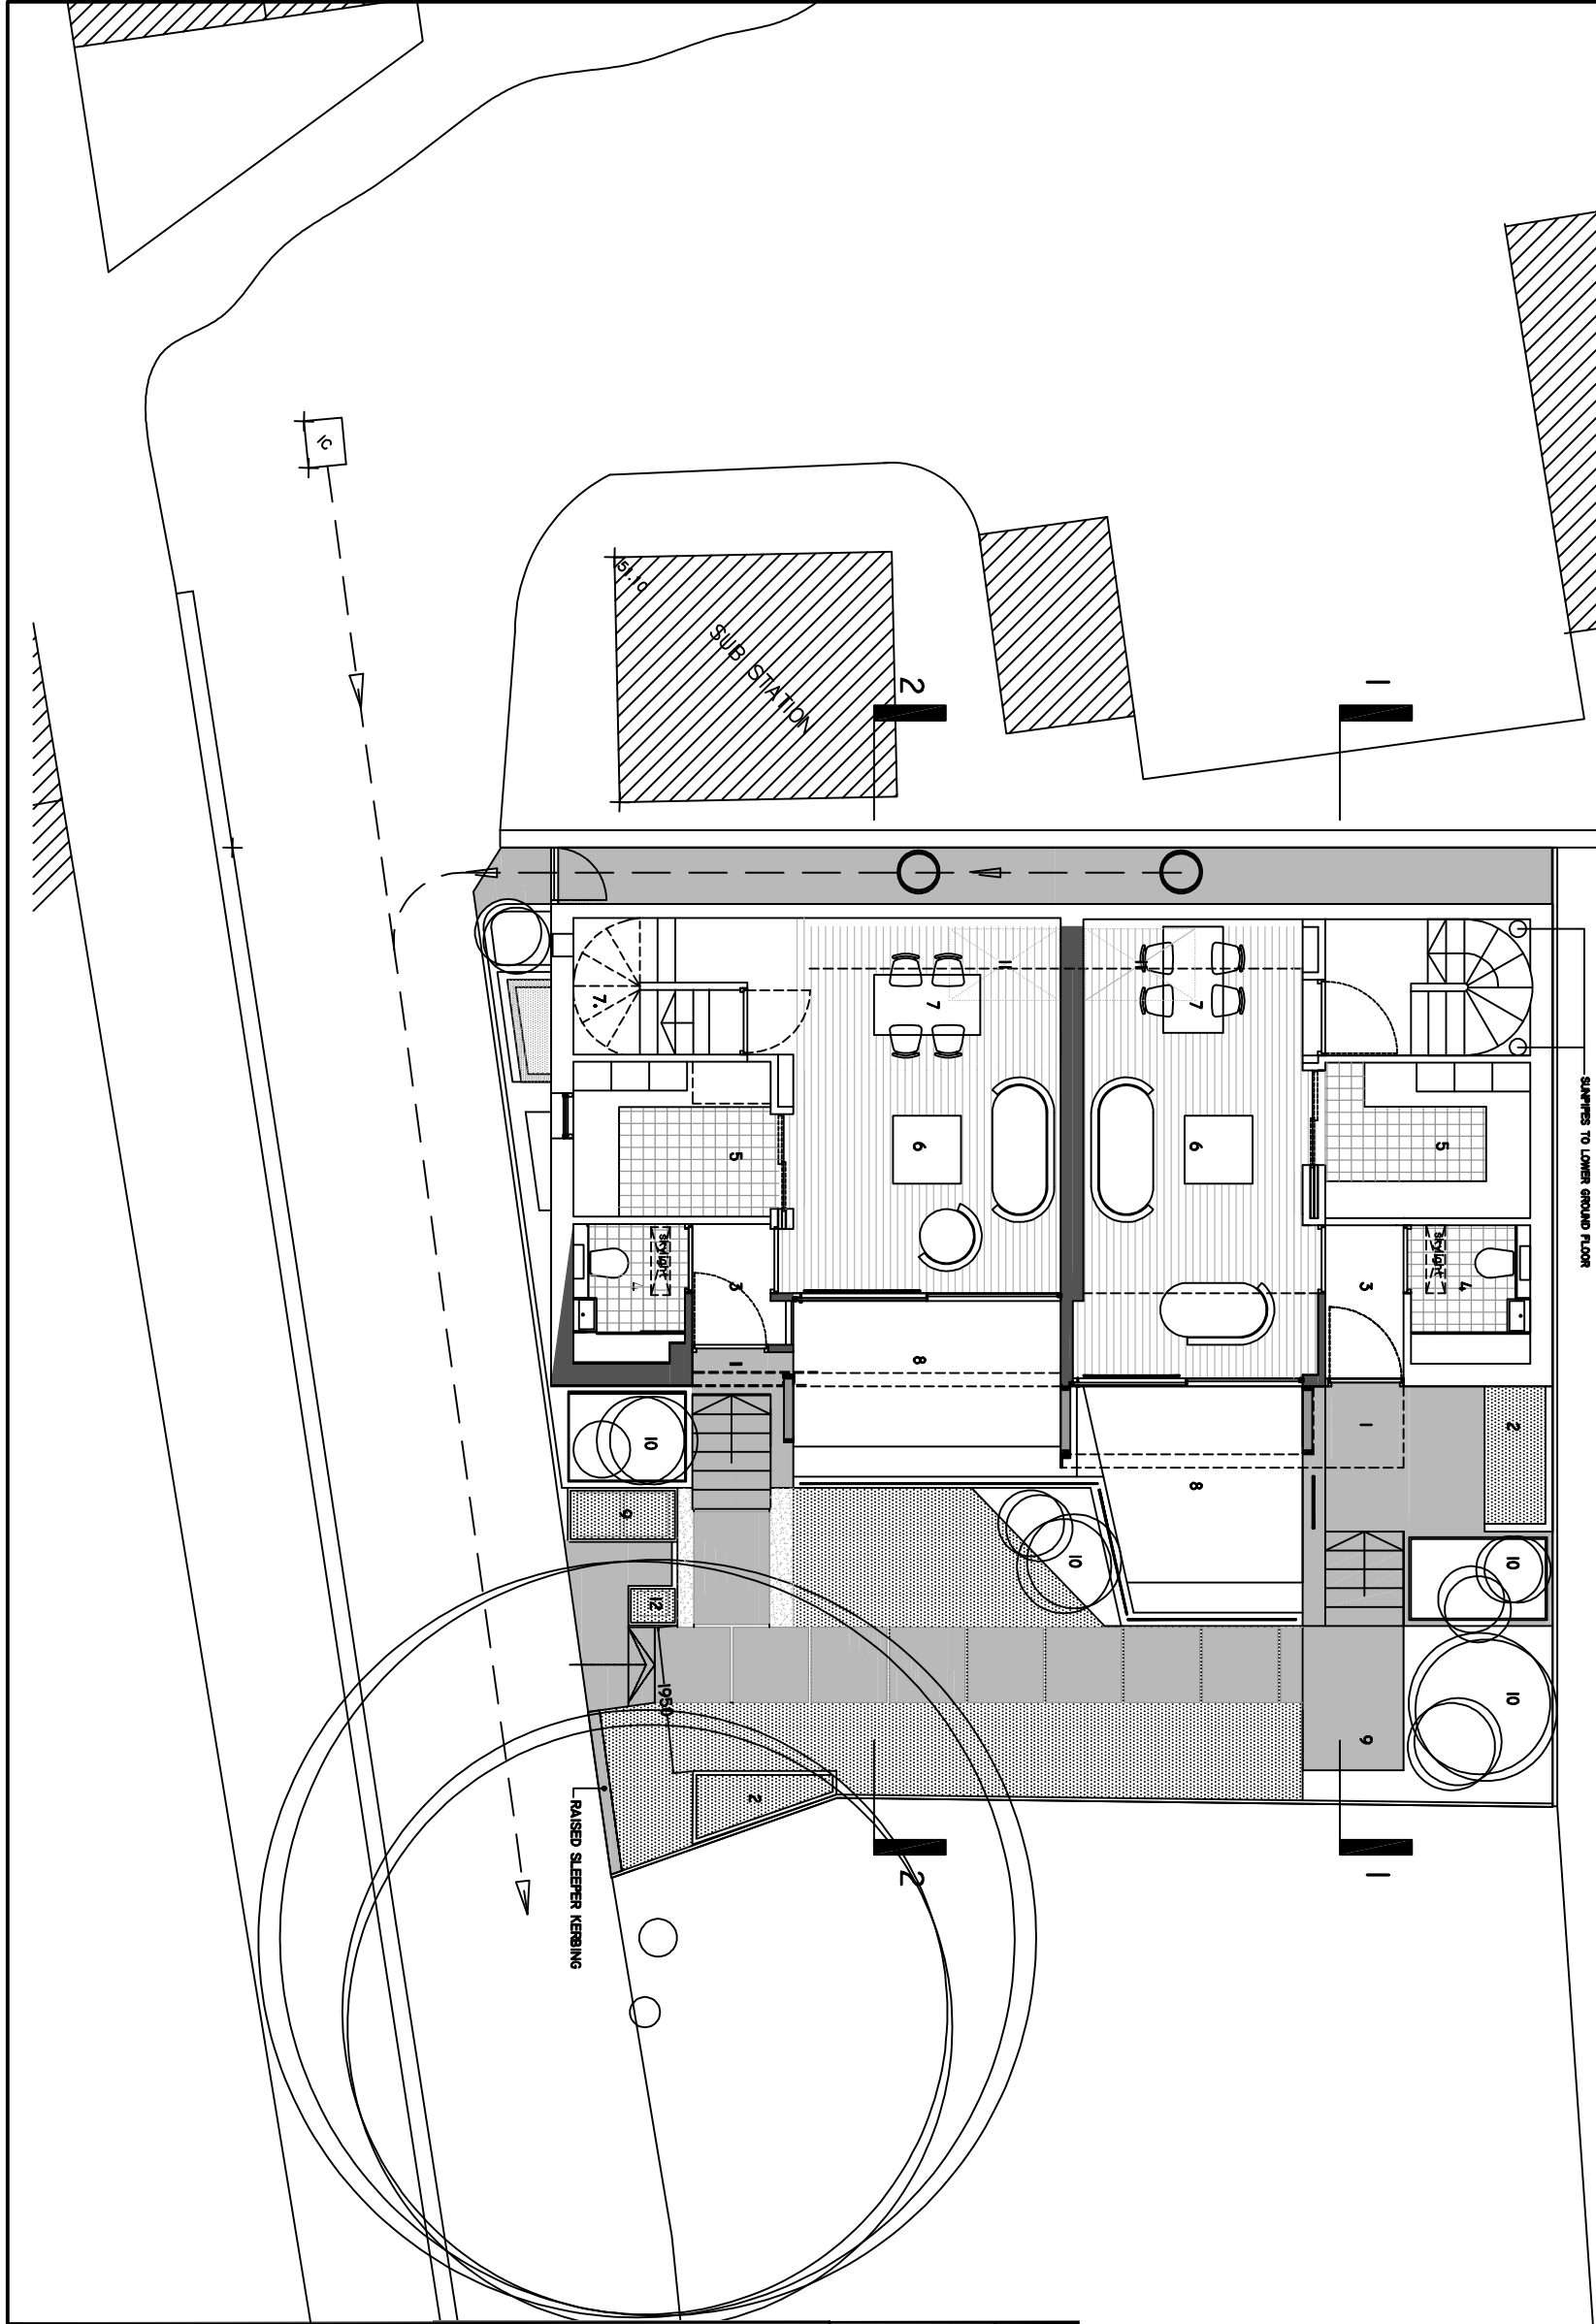

Preliminary Issue
For Building Control

REV.	Date	Description
Client		
Shannon ISL, Watford		
Project Description		
Proposed 2 No. New Dwellings at Land to Rear of 1a Frognal		
Drawing Title		
Proposed Ground Floor Plan		
Date	Drawing No.	Rev.
Nov 2013	Frog_PL_003	.

Shannon
Integrated Services Ltd
Commercial & Domestic Property
Maintenance & Refurbishment
020 7060 4234
www.shannonisl.co.uk