

USE OF DRAWINGS


DO NOT SCALE FROM THIS DRAWING. USE WRITTEN DIMENSIONS AND CHECK ON SITE. THIS DRAWING IS BASED ON SITE INFORMATION SUPPLIED BY THIRD PARTIES AND ACCURACY OF EXISTING FEATURES IS NOT GUARANTEED. ANY ERROR, OMISSION OR DISCREPANCY NOTED ON OR BETWEEN DRAWINGS AND OTHER DOCUMENTS MUST BE REPORTED IN WRITING IMMEDIATELY. ALL MECHANICAL, ELECTRICAL AND STRUCTURAL LAYOUTS / COMPONENTS ARE INDICATIVE AND MUST BE DESIGNED AND CHECKED BY SPECIALISTS. DO NOT START WORK ON SITE BEFORE CONFIRMING THAT ALL NECESSARY STATUTORY AND OTHER CONSENTS HAVE BEEN OBTAINED. THIS DRAWING IS COPYRIGHT AND MUST NOT BE DISTRIBUTED WITHOUT PERMISSION. ELECTRONIC CAD FILES MUST NOT BE ALTERED OR COPIED.

REVISIONS


REV	DATE	DESCRIPTION	DRAWN		CHECKED	
-	13.11.2015	ISSUED FOR COMMENT	JP	JM		
A	16.11.2015	HEIGHT OF SIGN CORRECTED	JP	JM		



SCALE 1:100 @ A1
PROPOSED NORTH ELEVATION

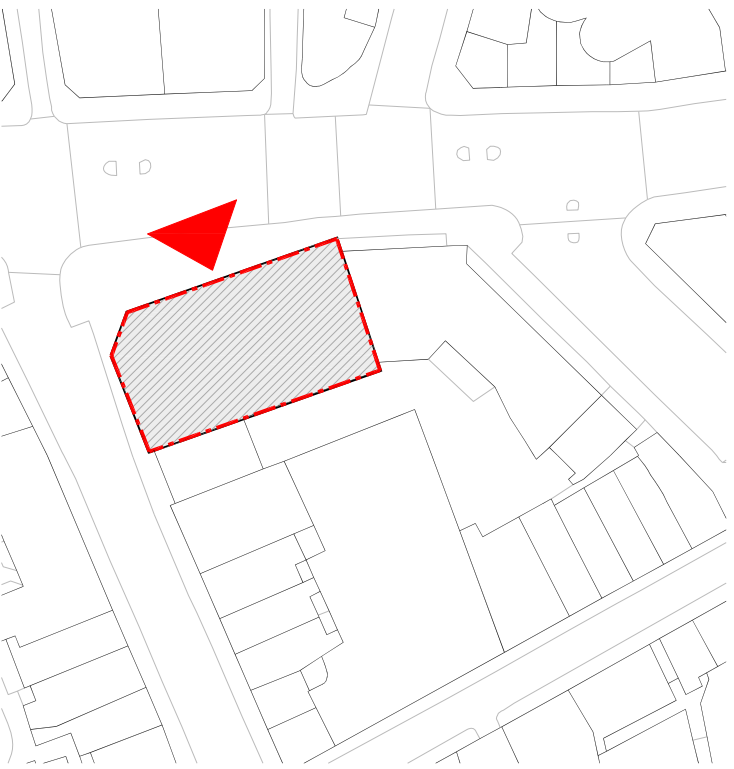

SCALE 1:1000 @ A1
KEY PLAN

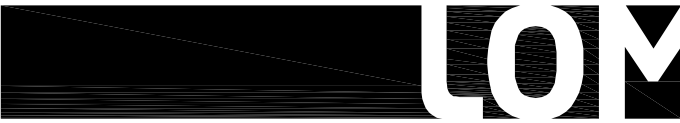

client
TESCO STORES LTD

project
THE LEVER BUILDING
OFFICE FIT-OUT
LONDON EC1

drawing title
PROPOSED NORTH ELEVATION
SIGNAGE

sheet size
A1

scale
1:100 @ A1

status
PLANNING

drawing no.
1509-PP-EL-04

revision
A

LOM architecture and design
The Glass House 5 Sclater Street London E1 6JY UK
Phone +44(0)20 8444 2999 Email mail@lom-fdp.com
Web www.lom-architecture.com