

529897m

299

300

530097m


184432m



299

300

184232m

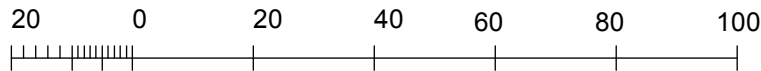


Metres

1.1250

844

843

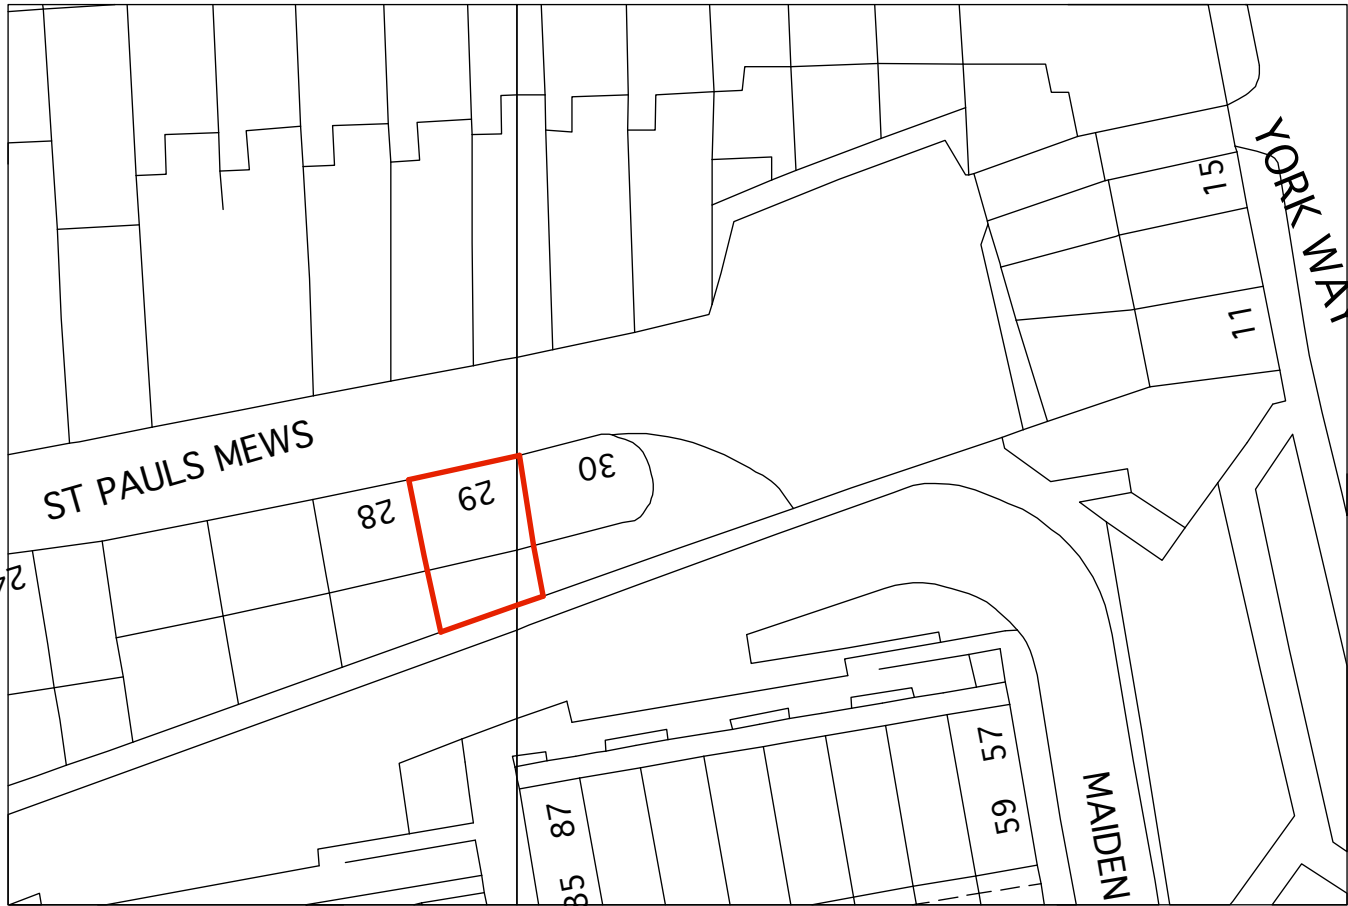

1.500

Information contained within this drawing is the sole copyright of Tony Michael and is not to be reproduced without express permission. No implied licence exists. This drawing not to be used for land transfer or valuation purposes. Do not scale from this drawing. All dimensions & levels are to be checked on site by the contractor. Issued for purposes indicated only. Drawing errors and omissions to be reported to the architect.

Notes

Revisions



Tony Michael
architecture - design - interiors
73 Alpha Road
Bechington
Kent CT17 9ED
T +44 (0) 1843 844867
M +44 (0) 7768 510700
E tony@tmichael.co.uk

Client

Project

29 ST PAULS MEWS
LONDON NW1

Drawing Title

SITE PLANS

Status

Drawn

Checked

Scale

1.1250 AND 1.500 @ A3

Date


26.9.15

Drwg. No.

29SPM/B/01

Revision

ST PAUL'S MEWS

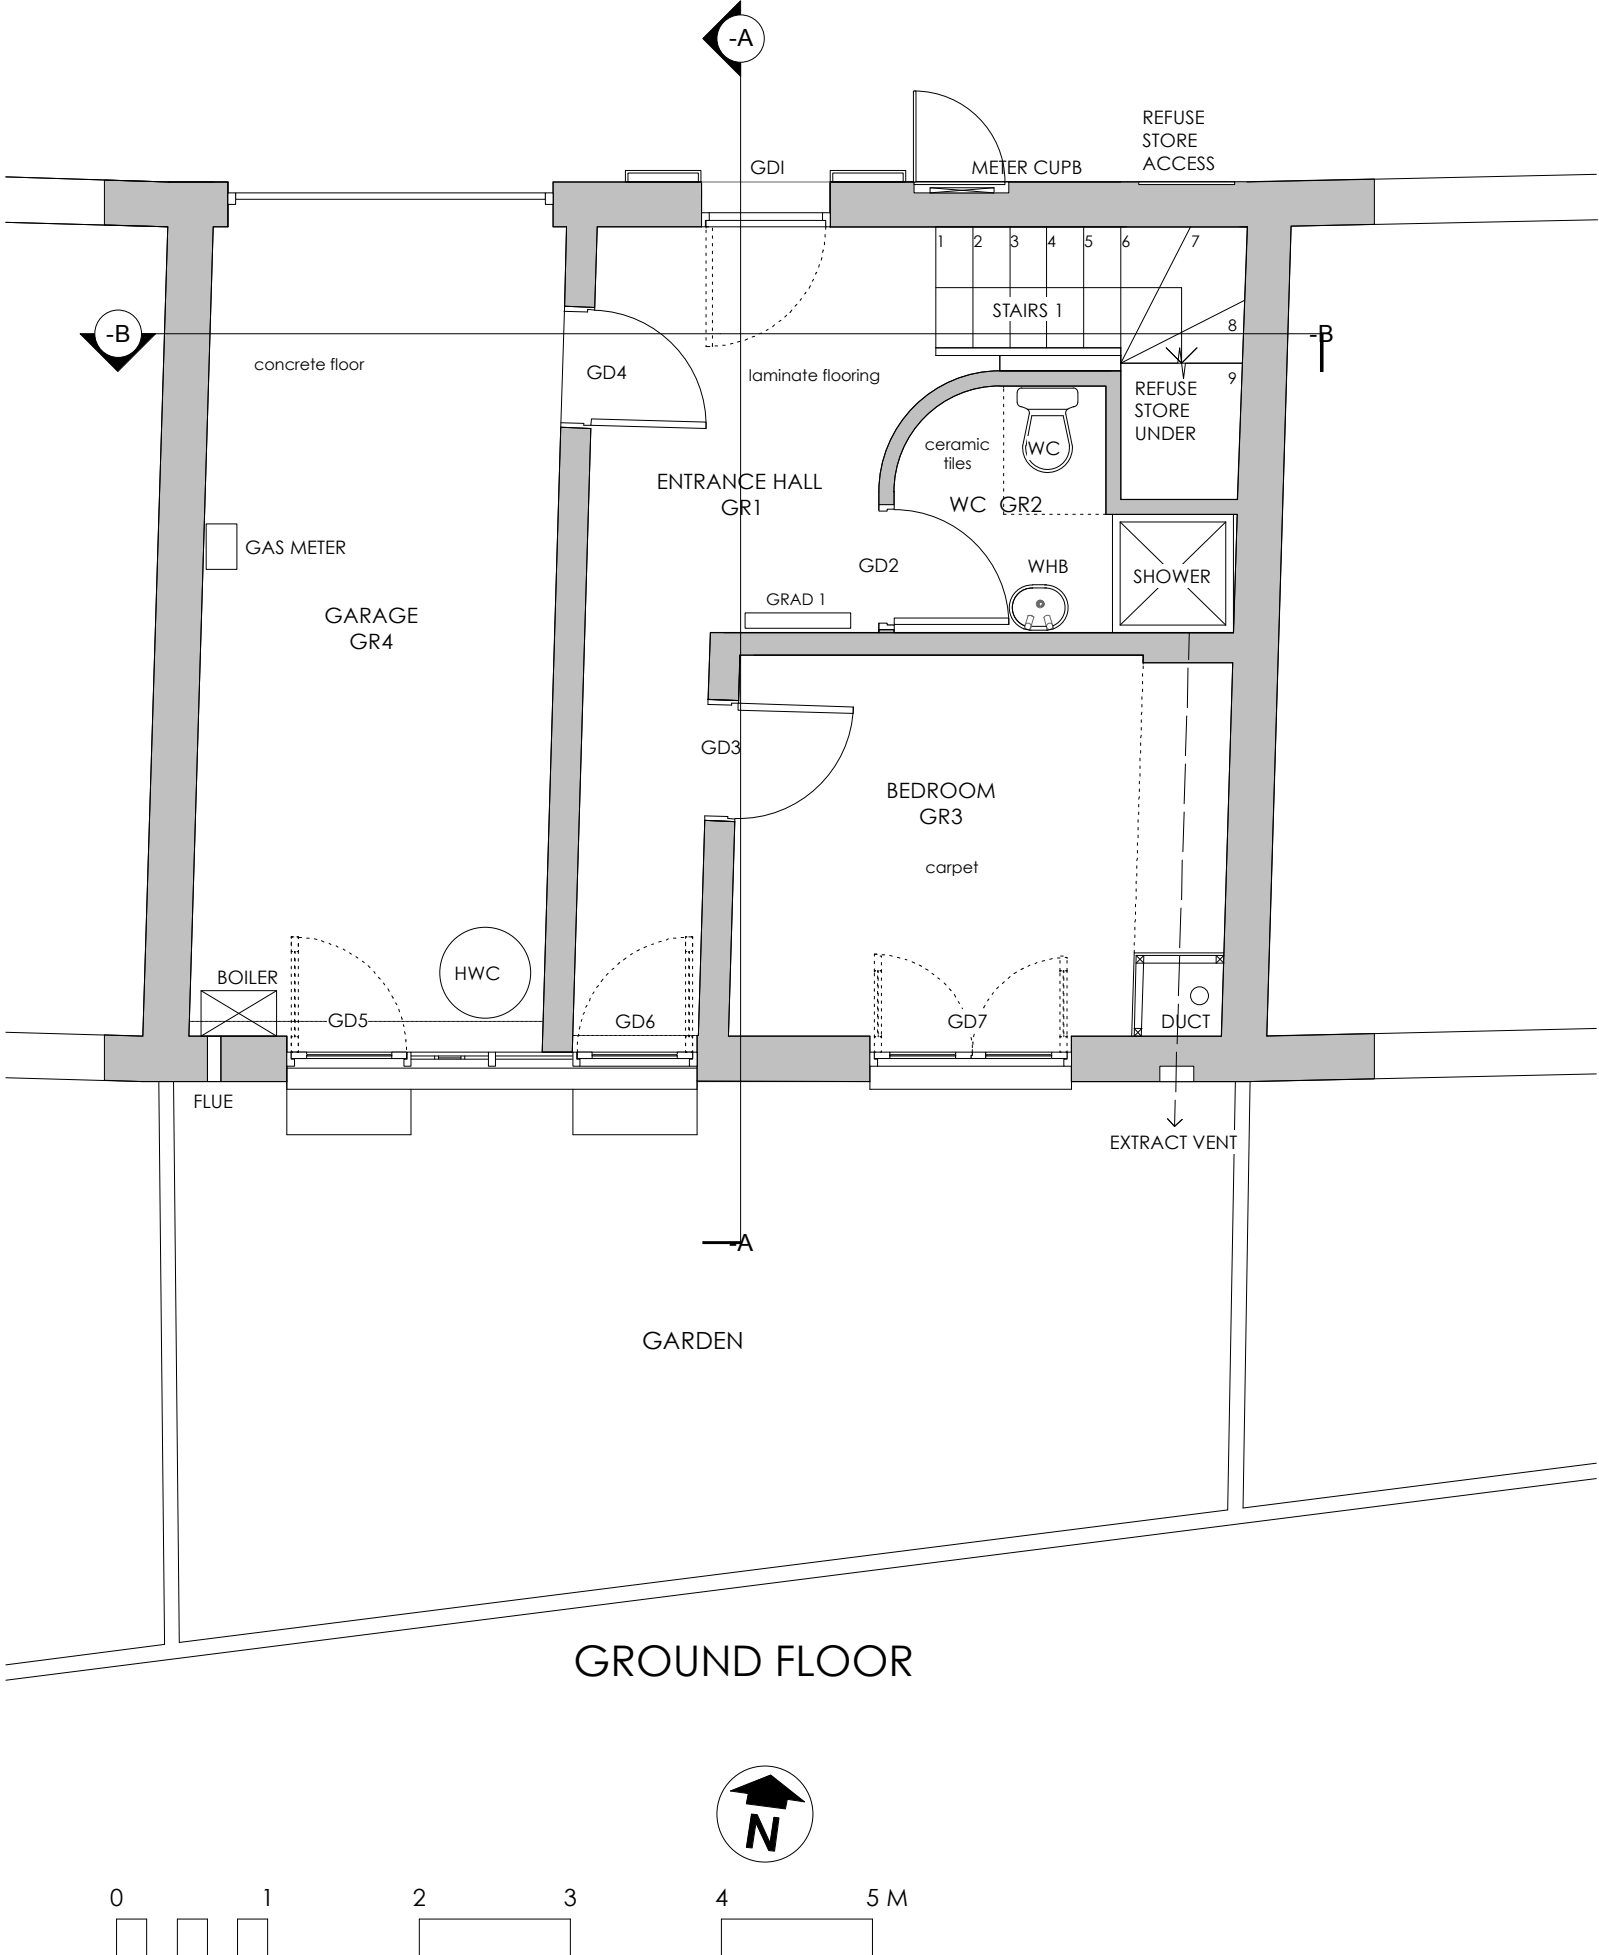

Information contained within this drawing is the sole copyright of Tony Michael and is not to be reproduced without express permission. No implied licence exists. This drawing not to be used for land transfer or valuation purposes. Do not scale from this drawing. All dimensions & levels are to be checked on site by the contractor. Issued for purposes indicated only. Drawing errors and omissions to be reported to the architect.

Notes

A 17.11.15 PLANS AMENDED
Revisions



Tony Michael
architecture - design - interiors
73 Alpha Road
Brixington
Kent CT17 9ED
T +44 (0) 1843 844867
M +44 (0) 7768 510700
E tony@michael.co.uk


Client

Project
29 ST PAULS MEWS
LONDON NW1


Drawing Title
EXISTING GROUND FLOOR PLAN

Status	Drawn	Checked
Scale	1.50 @ A3	Date 26.9.15
Drwg. No.	29SPM/B/02	Revision A

ST PAUL'S MEWS

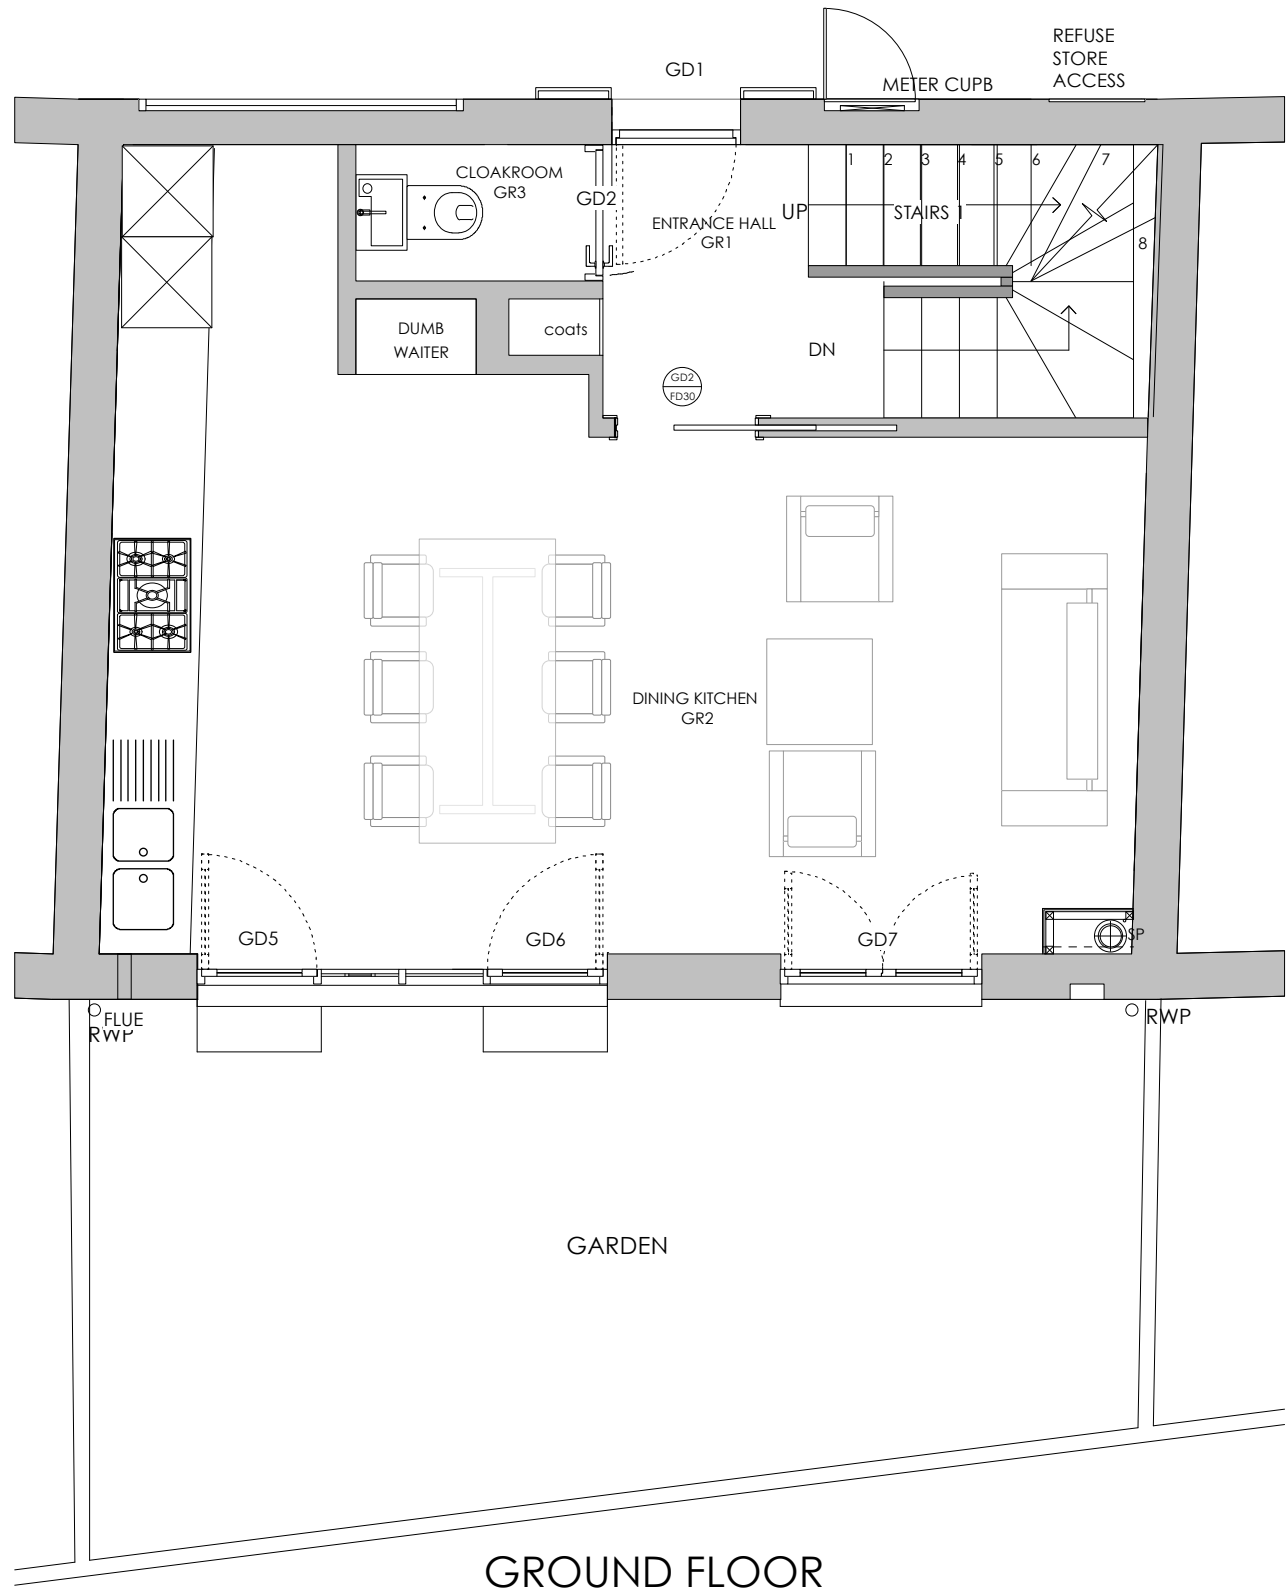

GROUND FLOOR

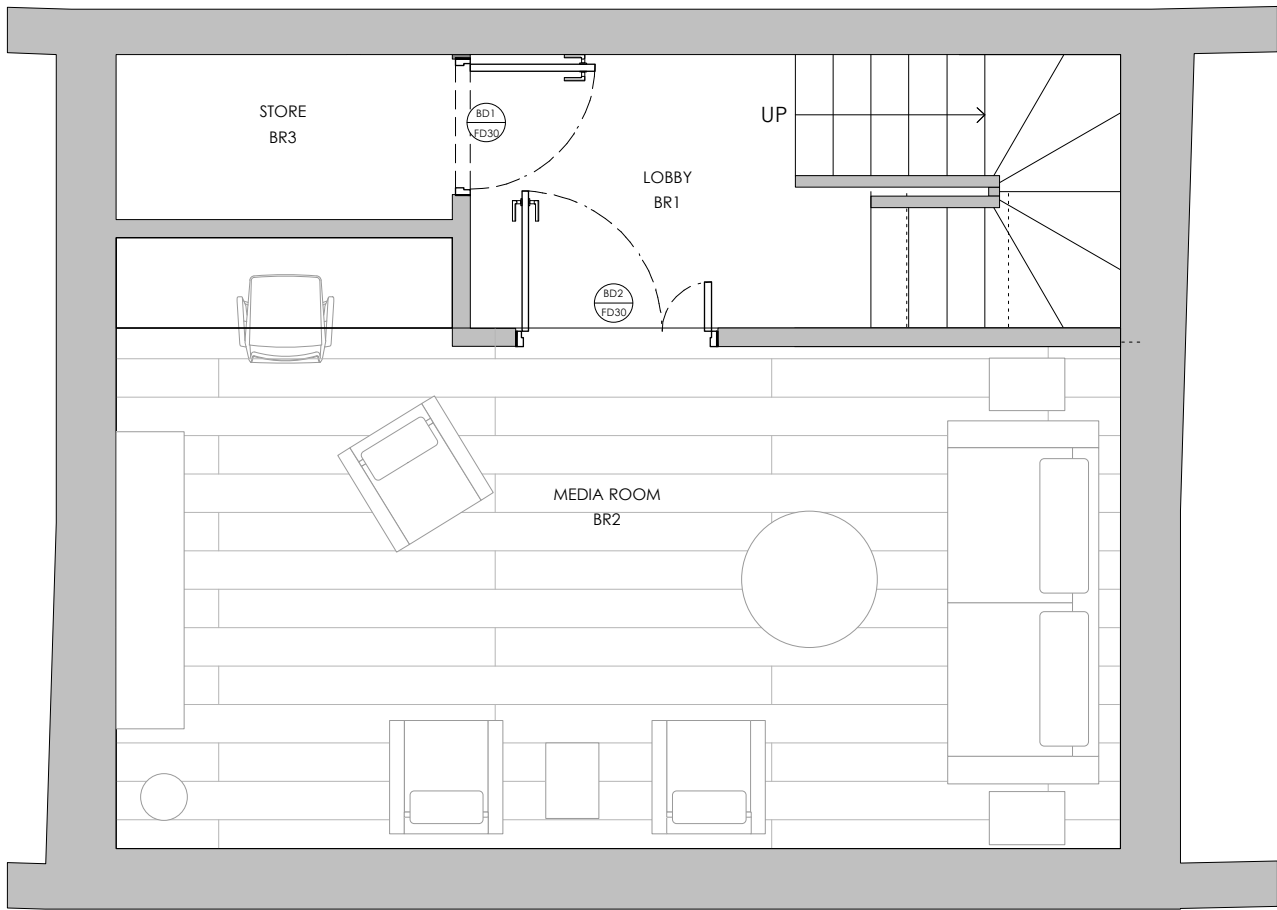

BASEMENT

Information contained within this drawing is the sole copyright of Tony Michael and is not to be reproduced without express permission. No implied licence exists. This drawing not to be used for land transfer or valuation purposes. Do not scale from this drawing. All dimensions & levels are to be checked on site by the contractor. Issued for purposes indicated only. Drawing errors and omissions to be reported to the architect.

Notes

A 17.11.15 GF PLAN AMENDED
Revisions



Tony Michael
architecture - design - interiors
73 Alpha Road
Brixington
Kent CT7 9ED
T: +44 (0) 1843 844867
M: +44 (0) 7768 510700
E: tony@michael.co.uk

Client

Project
29 ST PAULS MEWS
LONDON NW1

Drawing Title
PROPOSED GROUND FLOOR AND
BASEMENT PLAN

Status	Drawn	Checked
Scale	1.50 @ A3	Date 26.9.15
Drwg. No.	29SPM/B/03	Revision A

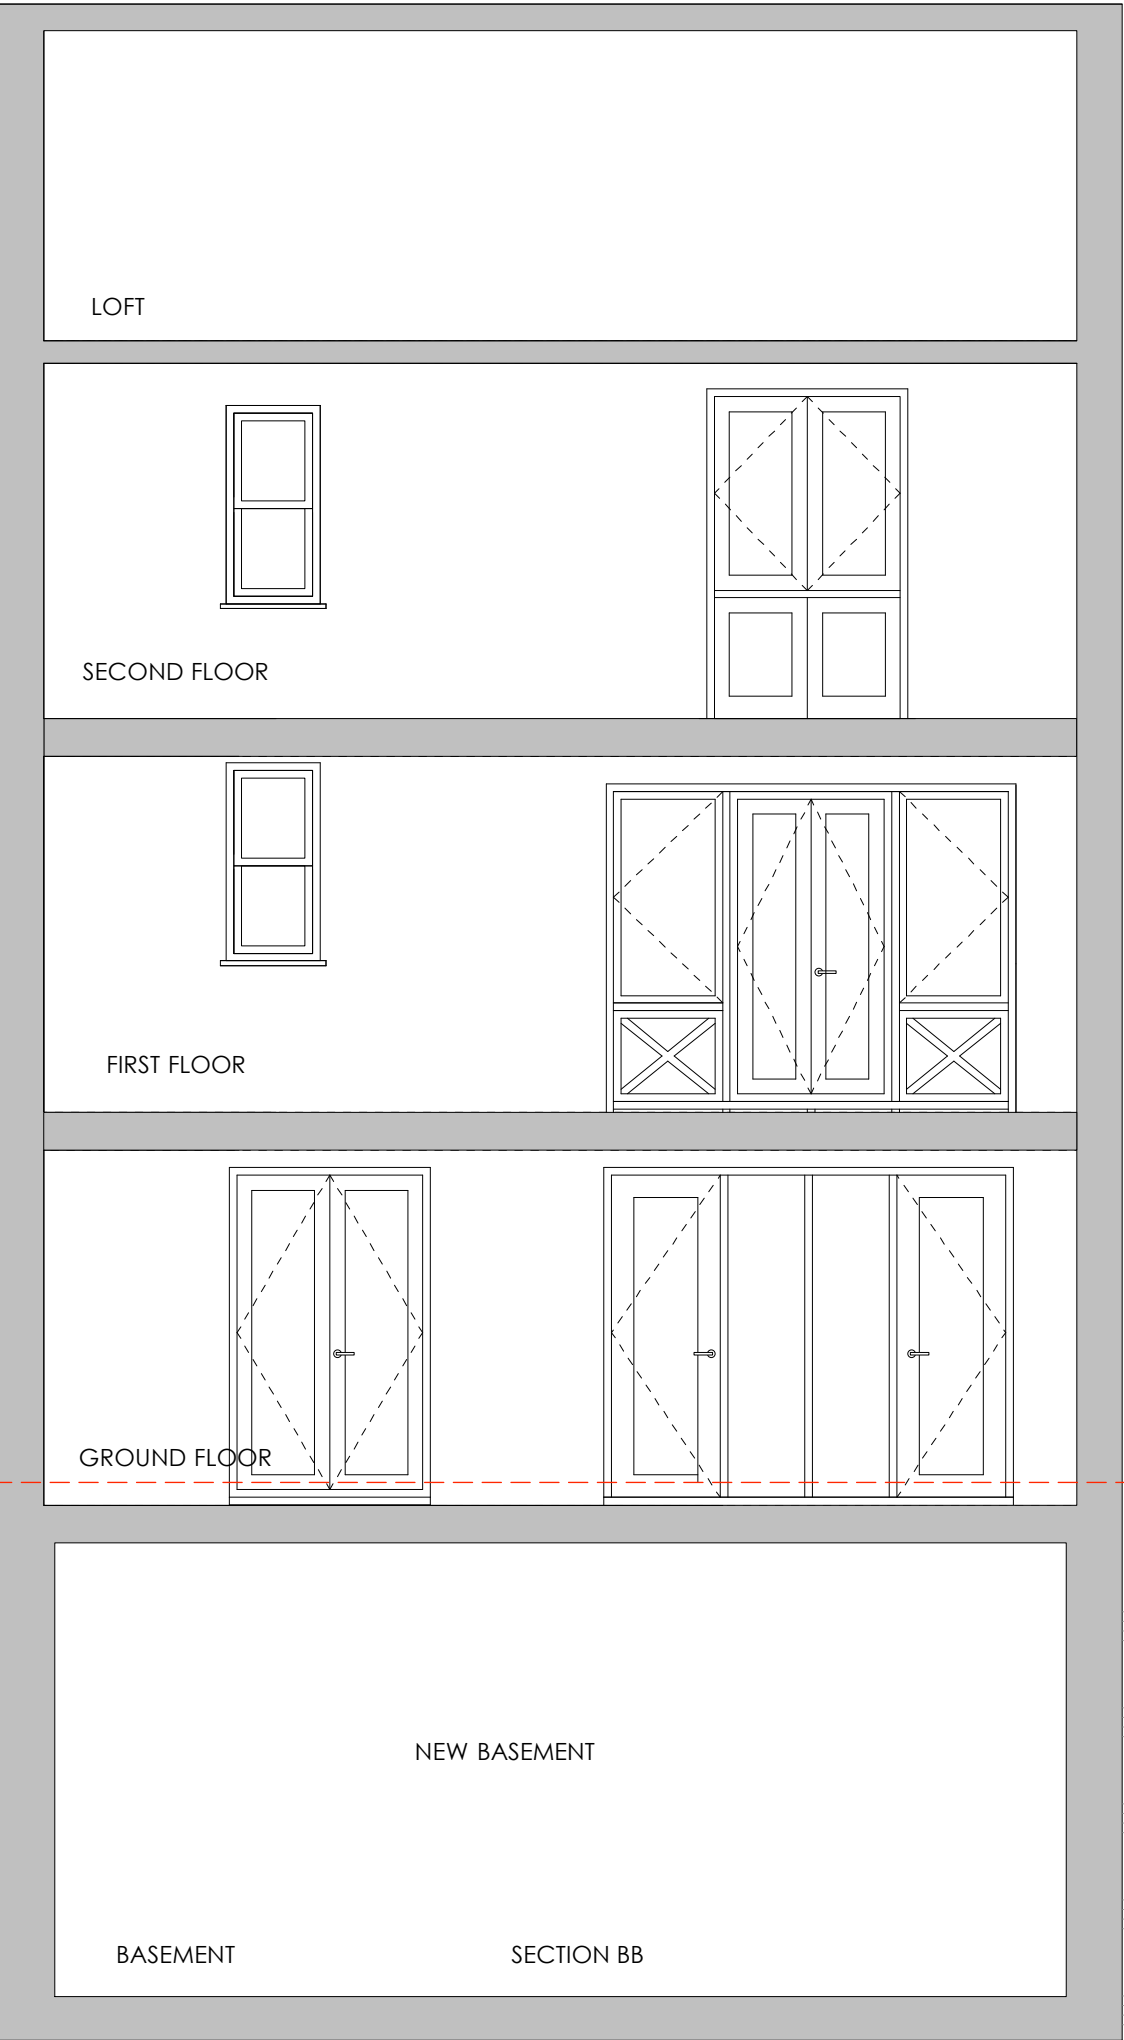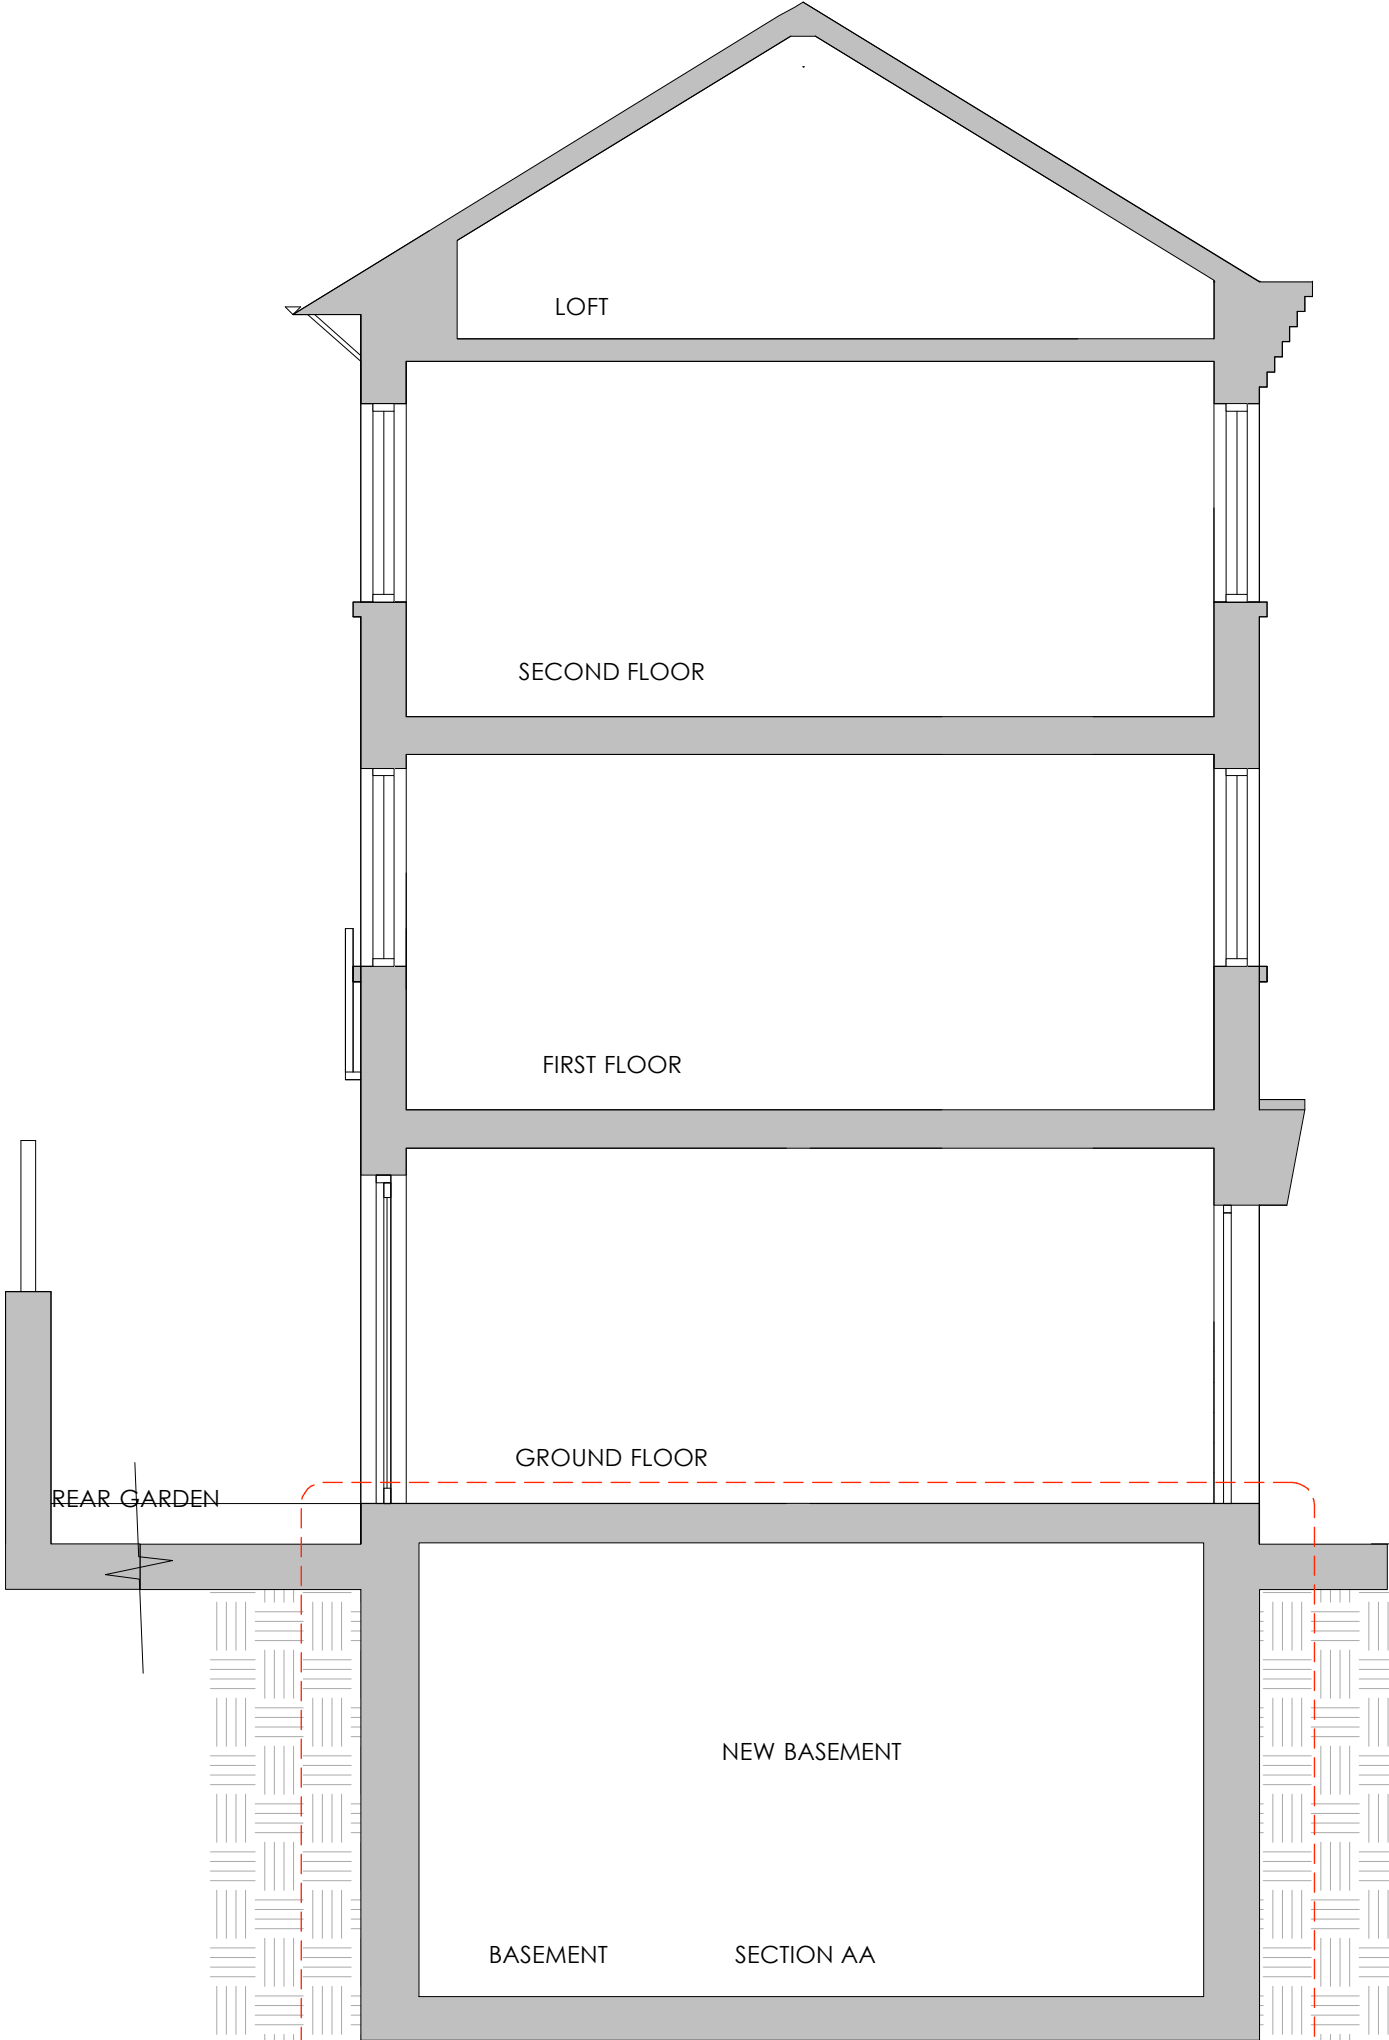

Information contained within this drawing is the sole copyright of Tony Michael and is not to be reproduced without express permission. No implied licence exists. This drawing not to be used for land transfer or valuation purposes. Do not scale from this drawing. All dimensions & levels are to be checked on site by the contractor. Issued for purposes indicated only. Drawing errors and omissions to be reported to the architect.

Notes

A 17.11.15 ELEVATIONS AMENDED
Revisions



Tony Michael
architecture - design - interiors

73 Alpha Road
Bichington
Kent CT17 9ED
T +44 (0) 1843 844867
M +44 (0) 7768 510700
E tony@tmichael.co.uk

Client		
Project		
29 ST PAULS MEWS LONDON NW1		
Drawing Title		
PROPOSED SECTIONS AA and BB		
Status	Drawn	Checked
Scale		Date
1:50 @ A3		26.9.15
Drwg. No.		Revision
29SPM/B/04		A