


NOTES:  
 All dimensions in millimetres.  
 All dimensions and levels are to be checked on site by the main contractor prior to commencing excavation works. Any discrepancy is to be reported back to the designer for instruction.  
 This drawing is the property of INK BESPOKE and may not be reproduced or disclosed to a third party in any form without written permission.

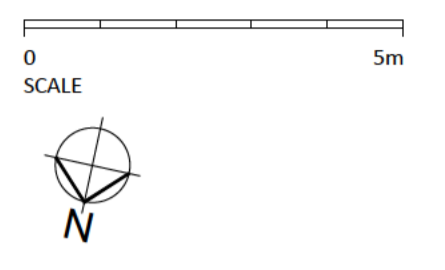

NEW STONE STAIR TO DETAIL

NEW LANDSCAPING TO DETAIL, PLANTING TO THE REAR GARDEN MAINTAINED

ORNAMENTAL LAWN REINSTATED

PHOTOVOLTAIC PANELS FOR EACH HOUSE SITUATED ON THE ROOF, LAYOUT INDICATIVE TO BE CONFIRMED IN DETAIL DESIGN.

ORNAMENTAL RED BRICK CHIMNEYS WITH CLAY POTS AND CAPS

MECHANICAL PLANT FOR AIR-CONDITIONING AND HEATING WRAP AROUND GARAGE WITH TILED PITCHED ROOF TO MATCH MAIN HOUSE

24.


18 - 20.

NEW WALL IN RED LONDON STOCK WITH PORTLAND STONE COPING TO MATCH EXISTING WALLS EITHER SIDE

NEW AUTO MATIC GATES

POSITION OF NEW TREE, SPECIES TO BE NATIVE FRUIT TREE TBA.

POSITION OF NEW TREES, SPECIES TO BE NATIVE FRUIT TREE TBA.

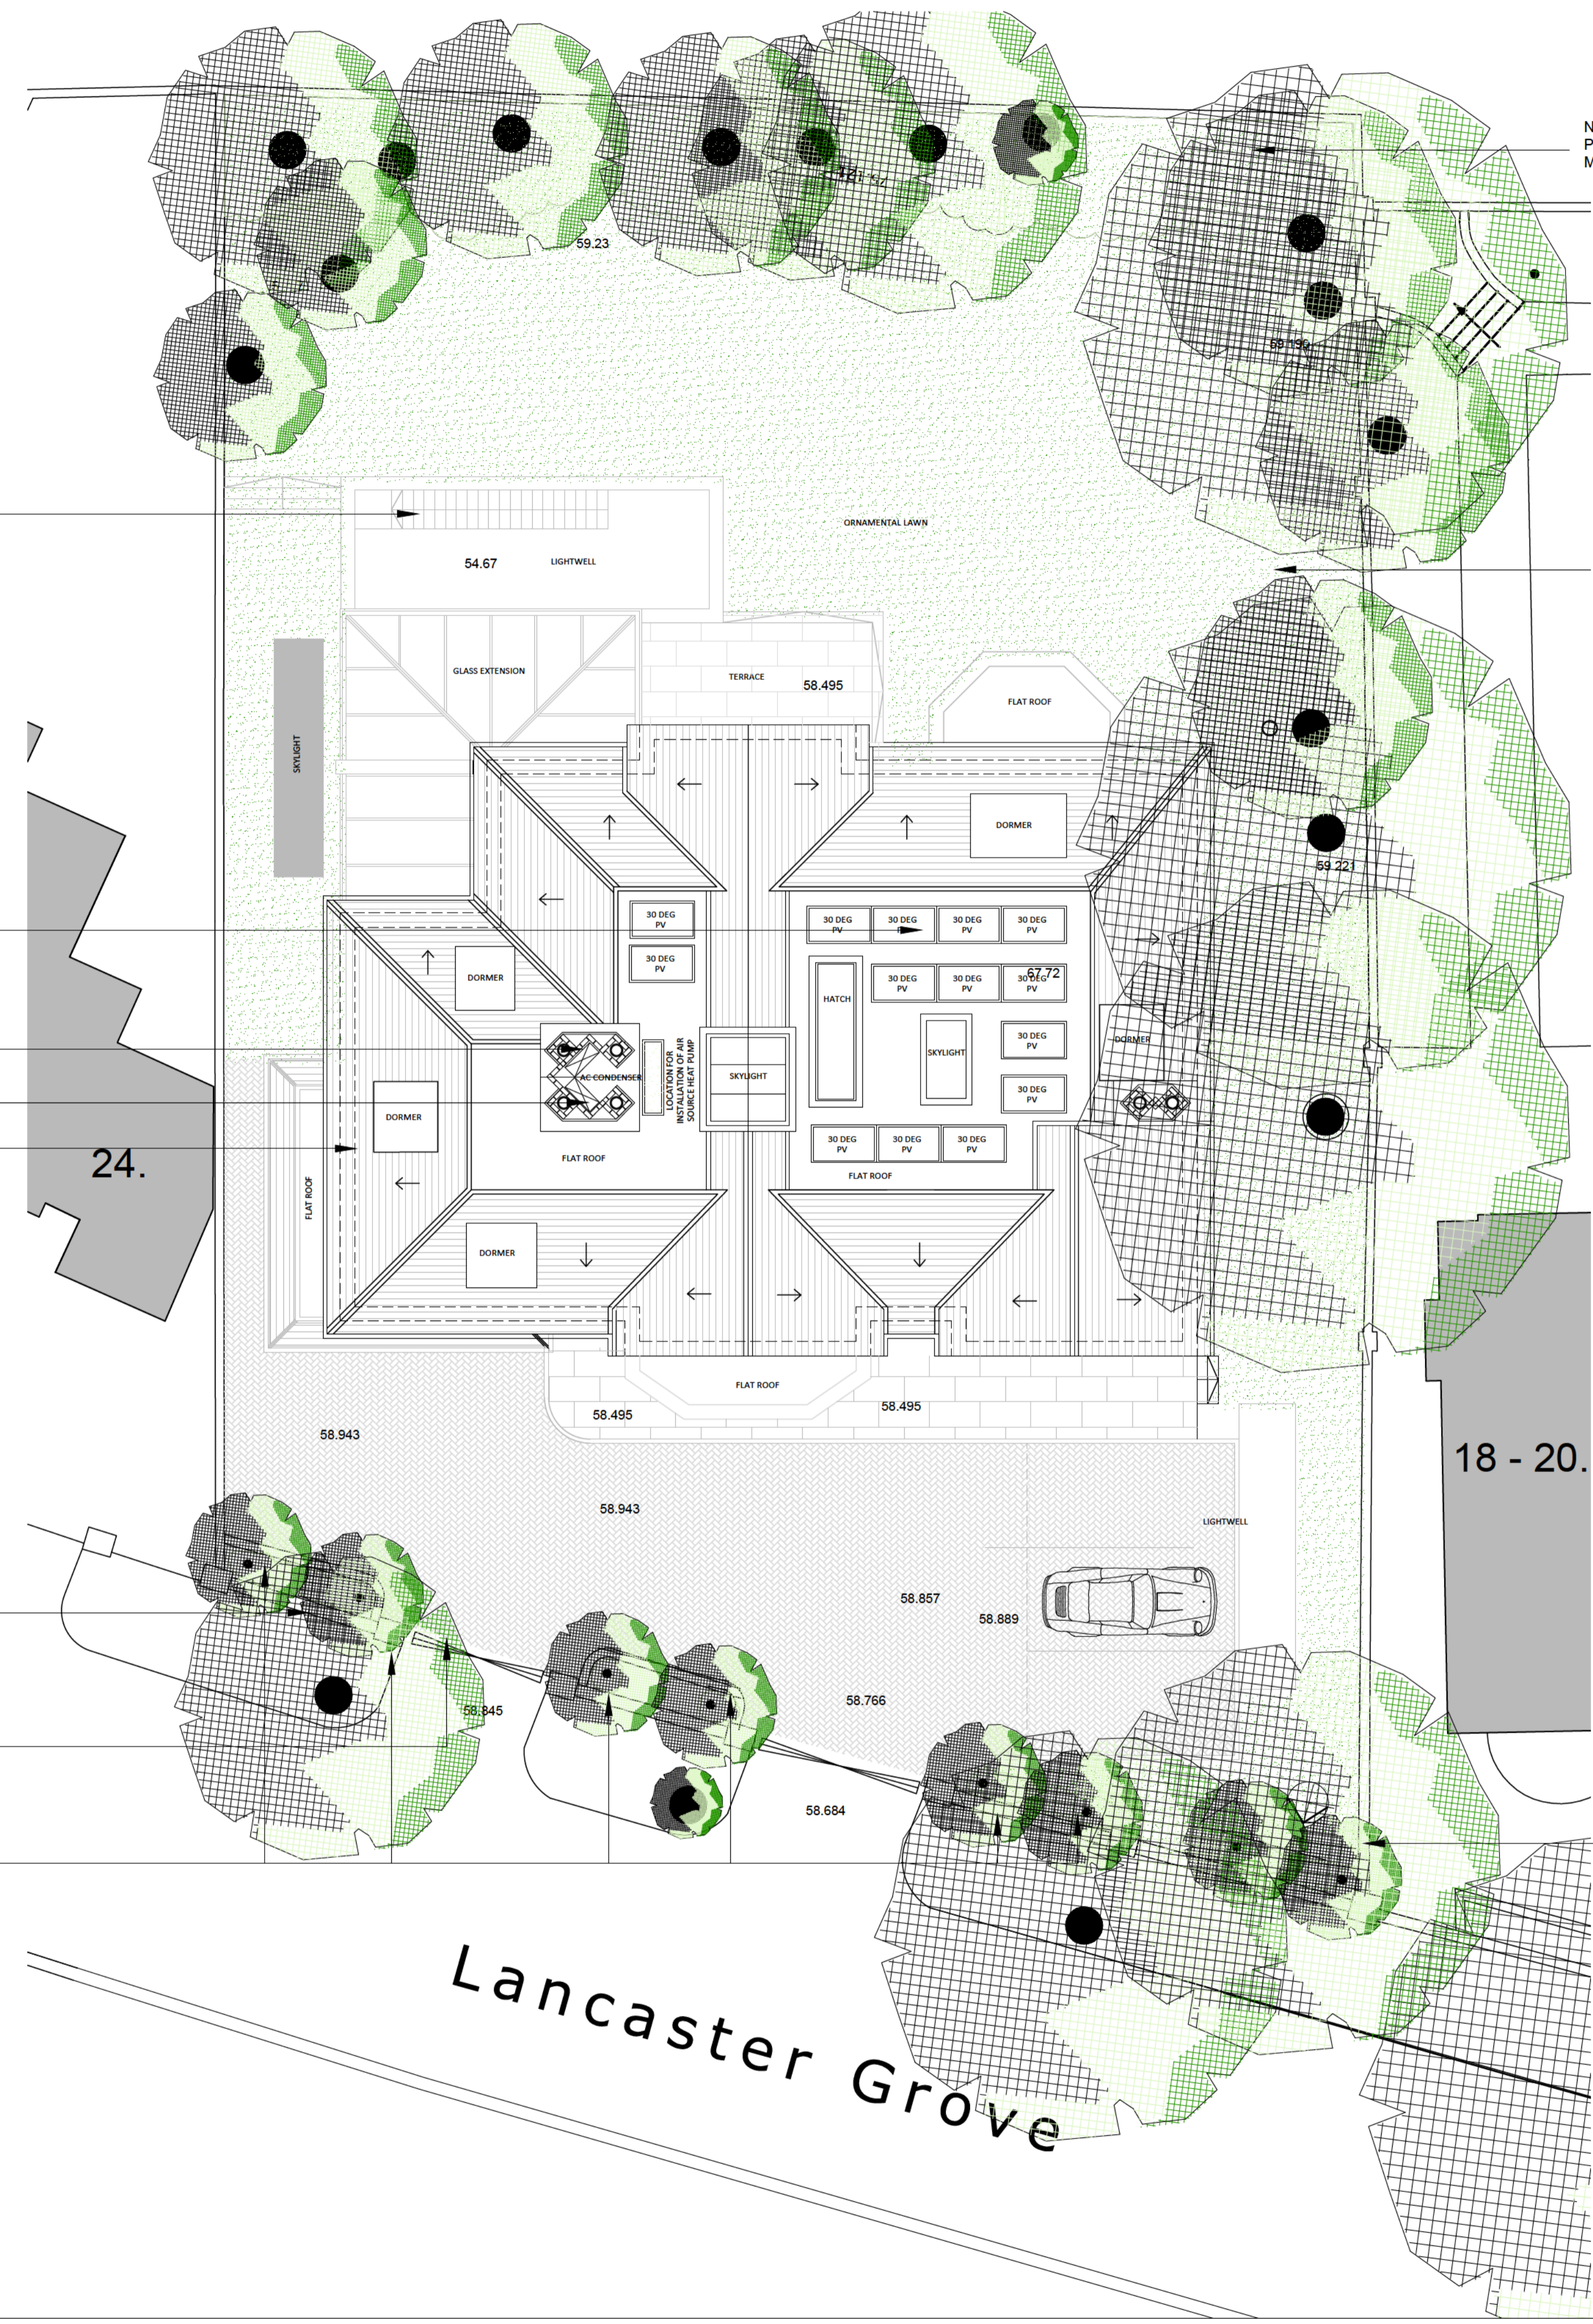

Lancaster Grove

REV	DATE	DESCRIPTION
UNIT 4, 101 UNION STREET LONDON, SE1 0LG		
<b>INK</b> BESPOKE		
PROJECT 22 LANCASTER GROVE		
DRAWING TITLE PROPOSED SITE PLAN		
DRAWING NUMBER 22LG-P8-(10) - 001		REVISION
SCALE 1:100 (A1); 1:200(A3)		ISSUE DATE OCT 2015
PROJECT STATUS PLANNING		DRAWN BY MC CHECKED BY AK