



PLANNING AND LISTED BUILDING CONSENT OBTAINED FOR MANSARD ROOF EXTENSION. REFER TO:
 PLANNING CONSENT: 2013/6995/P
 LISTED BUILDING CONSENT: 2013/7050/L

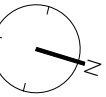



RECONFIGURATION OF SECOND FLOOR NOT AS EXTENSIVE AS PREVIOUSLY REQUESTED AND GRANTED.

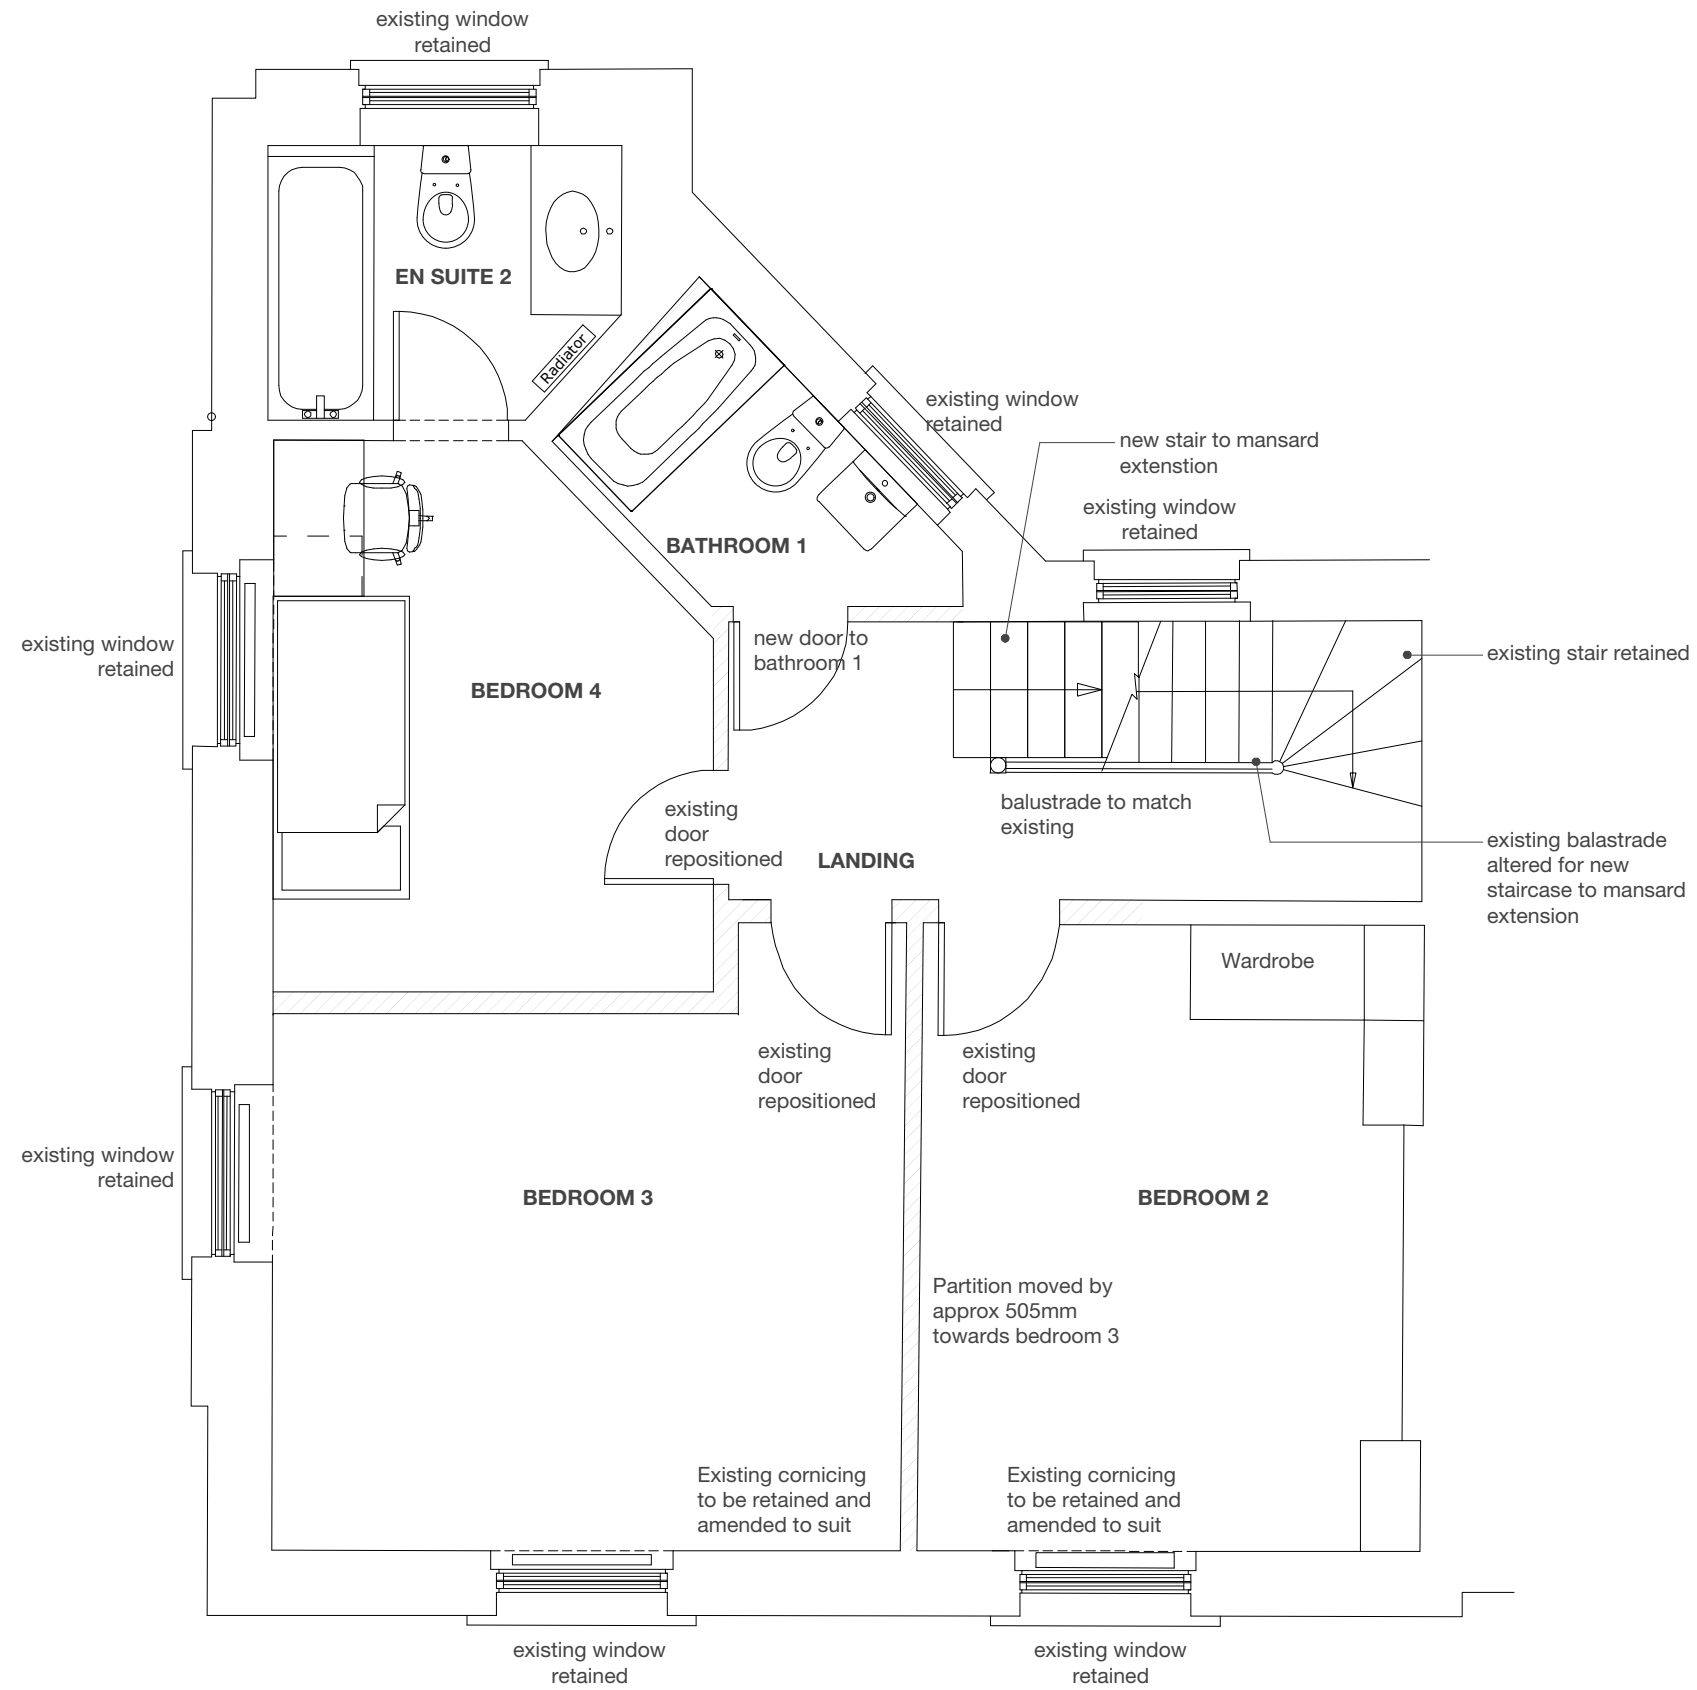

REV	NOTES	DATE	BY
0	Issued for Listed Building consent	16.11.15	AP
1	XXXXXXXX	XXXXXX	XX



Key

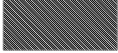-  site boundaries
-  boundary lines
-  walls to be demolished
-  new walls

MAAPARCHITECTS

V +44 (0)783 1816 512
 M +44 (0)773 1045 701
 A +44 (0)7900 910 606
 E info@maaparchitects.co.uk
 www.maaparchitects.co.uk


PLANNING

TITLE			
As Proposed Second Floor Plan			
PROJECT			
197 Albany Street, NW14AB for Mr & Mrs Slobodyan			
JOB No.	DRAWING No.	REVISION	DATE
020	(PL) 04	0	16.11.2015
SCALE	DRAWN	CHECKED	
1:50 @ A3	AP	MA	




PLANNING AND LISTED BUILDING CONSENT OBTAINED FOR
 MANSARD ROOF EXTENSION. REFER TO:
 PLANNING CONSENT: 2013/6995/P
 LISTED BUILDING CONSENT: 2013/7050/L

LAYOUT OF BATHROOM AMENDED
 BUILT IN JOINERY FROM BEDROOM REMOVED

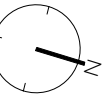

REV	NOTES	DATE	BY
0	Issued for Listed Building consent	16.11.15	AP
1	XXXXXXXX	XXXXXX	XX

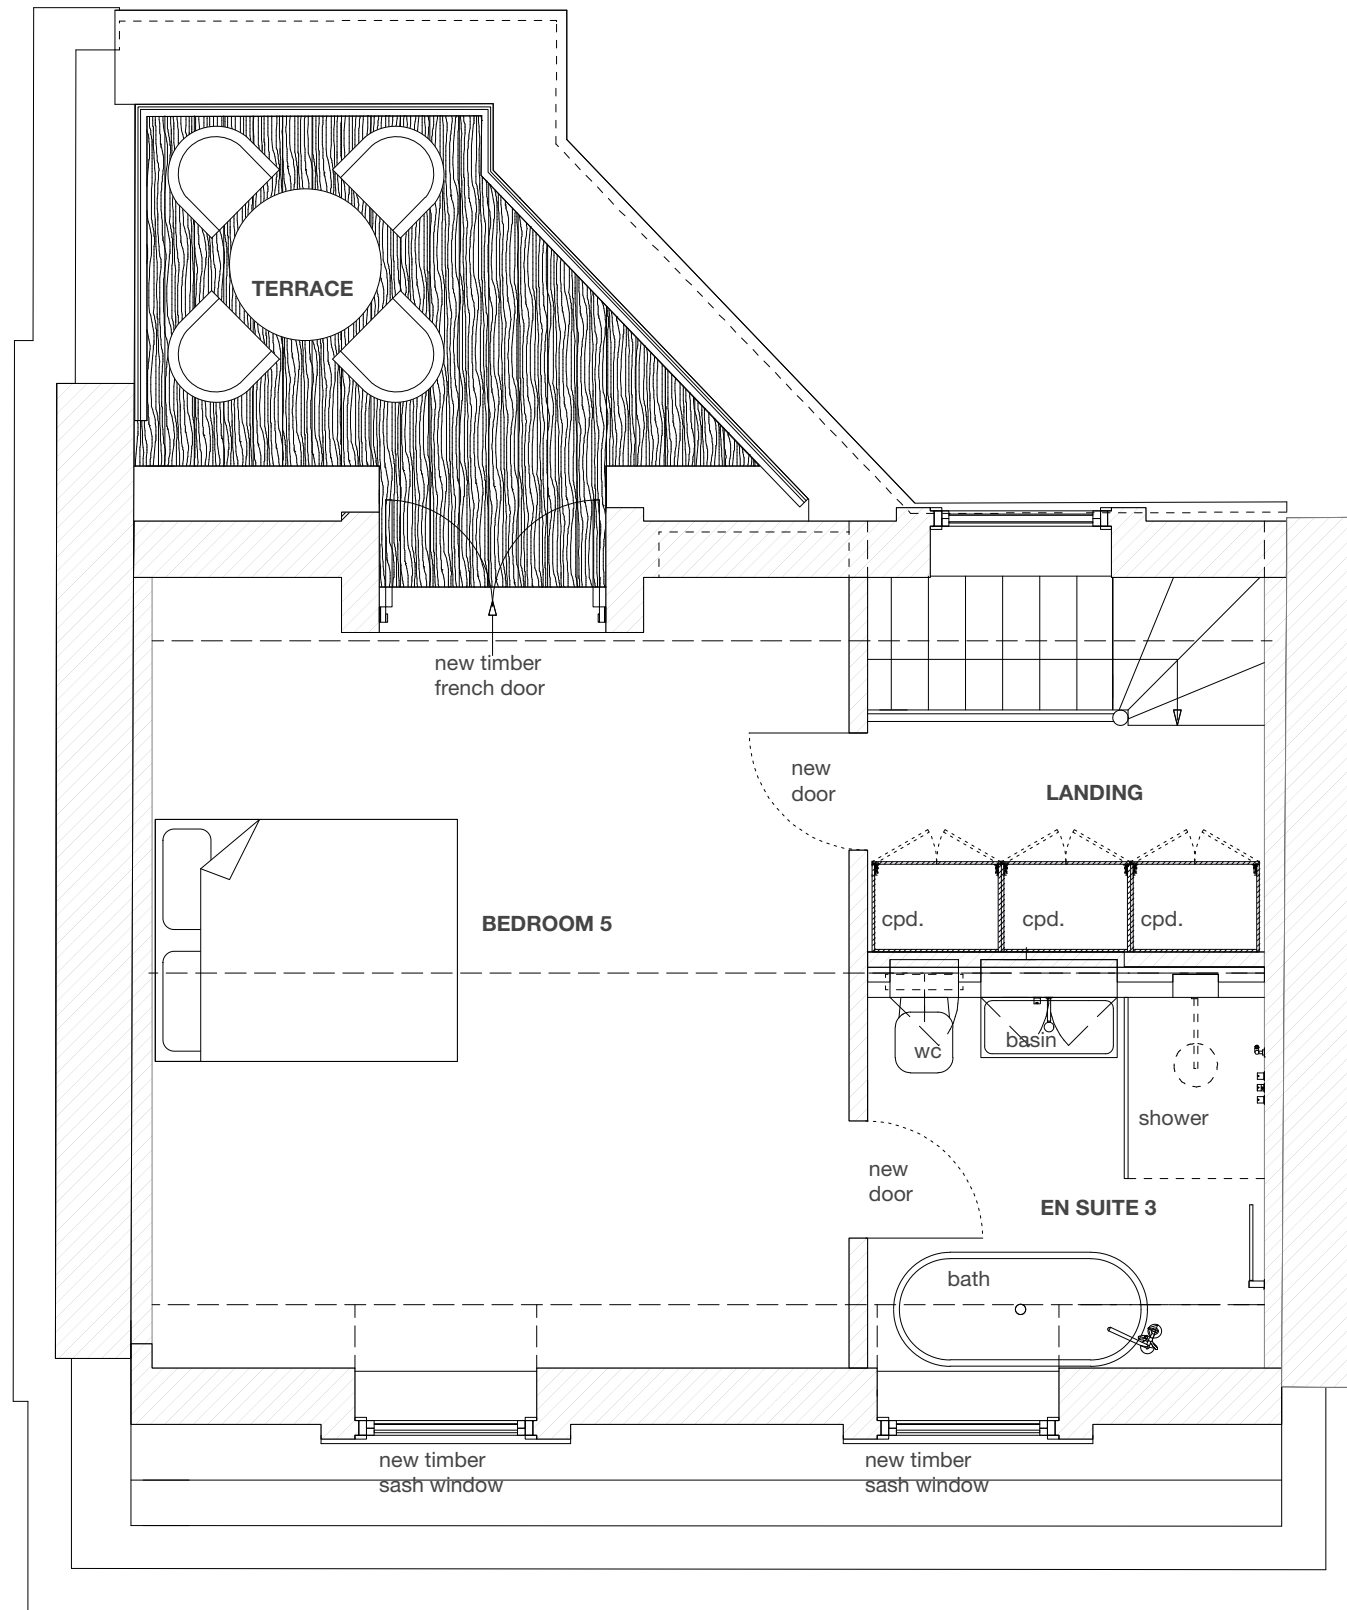

Key

	site boundaries
	boundary lines
	walls to be demolished
	new walls

MAAPARCHITECTS

V +44 (0)783 1816 512
 M +44 (0)773 1045 701
 A +44 (0)7900 910 606
 E info@maaparchitects.co.uk
 www.maaparchitects.co.uk

PLANNING

TITLE			
As Proposed Third Floor Plan			
PROJECT			
197 Albany Street, NW14AB for Mr & Mrs Slobodyan			
JOB No.	DRAWING No.	REVISION	DATE
020	(PL) 05	0	16.11.2015
SCALE	DRAWN	CHECKED	
1:50 @ A3	AP	MA	

