




UPPER GROUND FLOOR

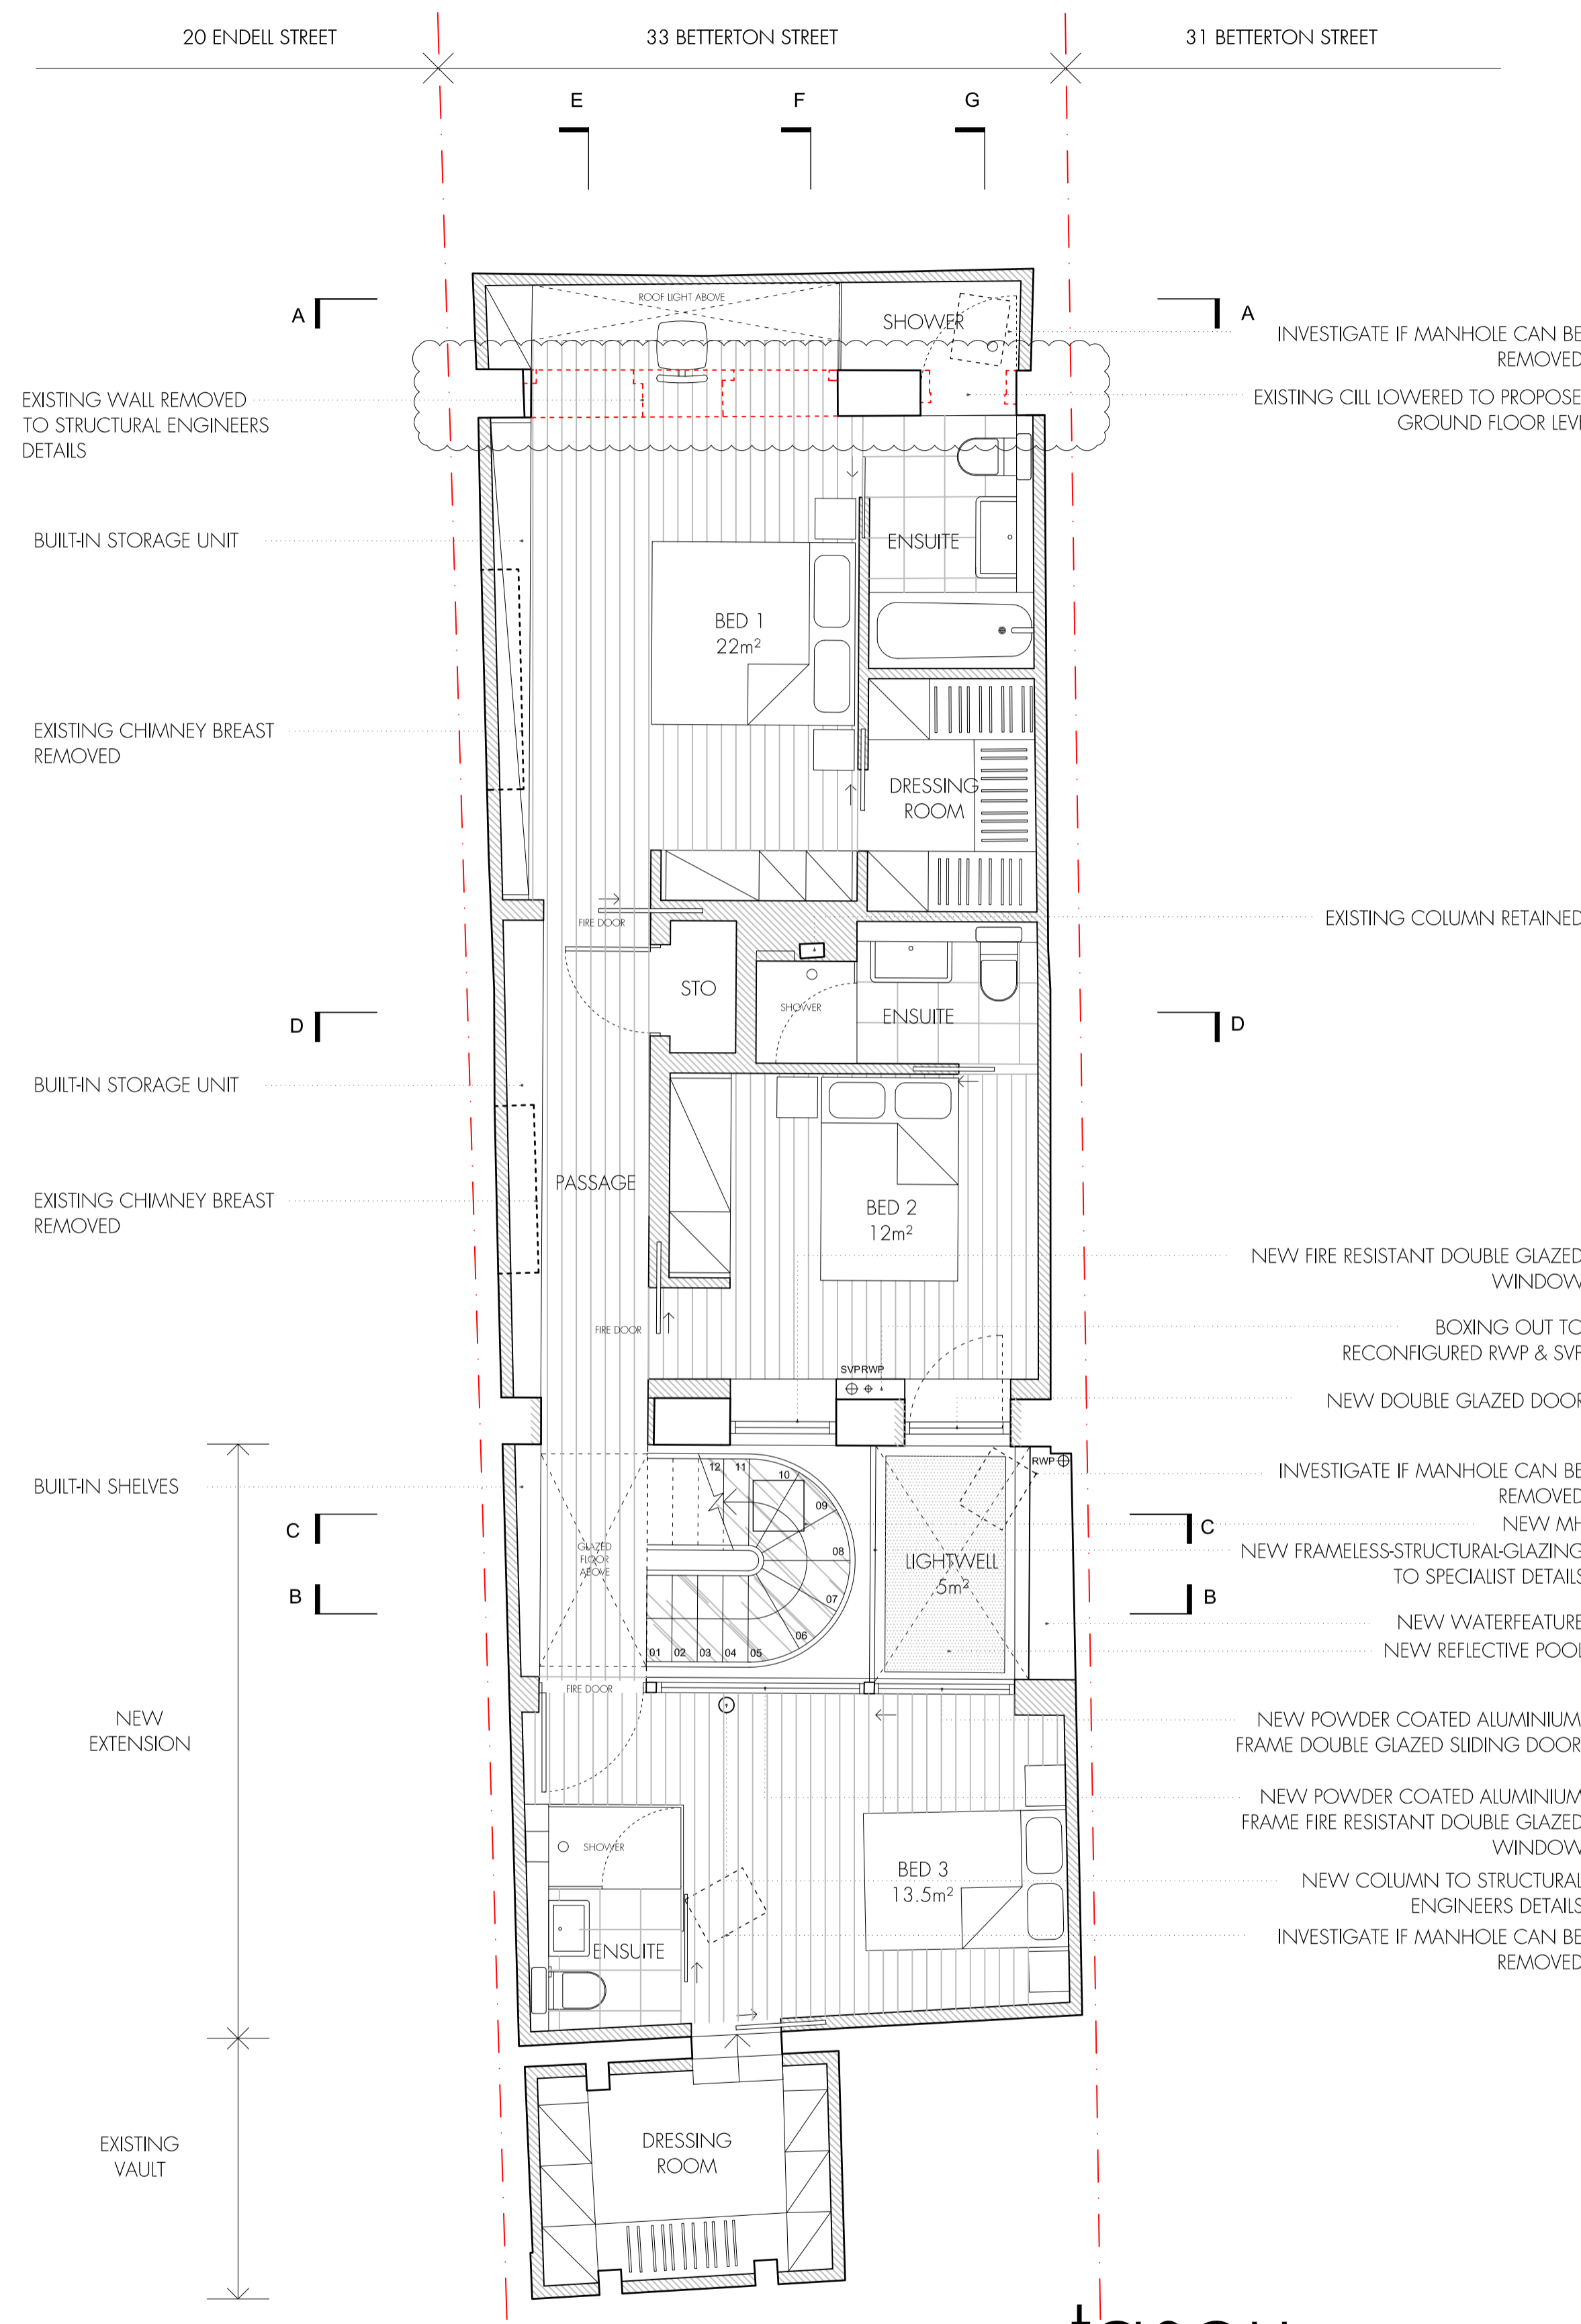

LOWER GROUND FLOOR

tasou
 associates

architects + structural engineers
 4 Amwell Street, London. EC1R 1UQ T:020 7713 7070 F:020 7713 7071 E:tasou@tasou.co.uk

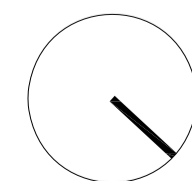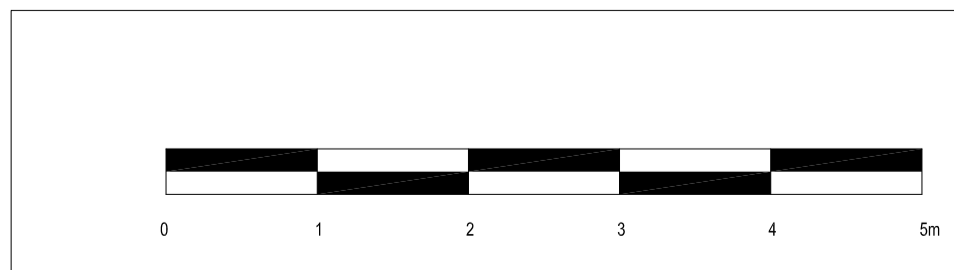


PROPOSED

07.10.15 | REV A - REVISION TO FRONT WALL AT BASEMENT LEVEL
 17.11.15 | REV B - REVISION TO SHOPFRONT, GROUND FLOOR LAYOUT & PROPOSED BASEMENT LEVEL LOWERED.

project	33 BETTERTON STREET, WC2H 9BQ, LONDON		
drwg title	PROPOSED UPPER & LOWER GROUND FLOOR PLANS		
job no.	1569	drwg no.	PP01
date	MAY 2015	scale @ A1	1:50
		rev.	B




FRONT ELEVATION A-A

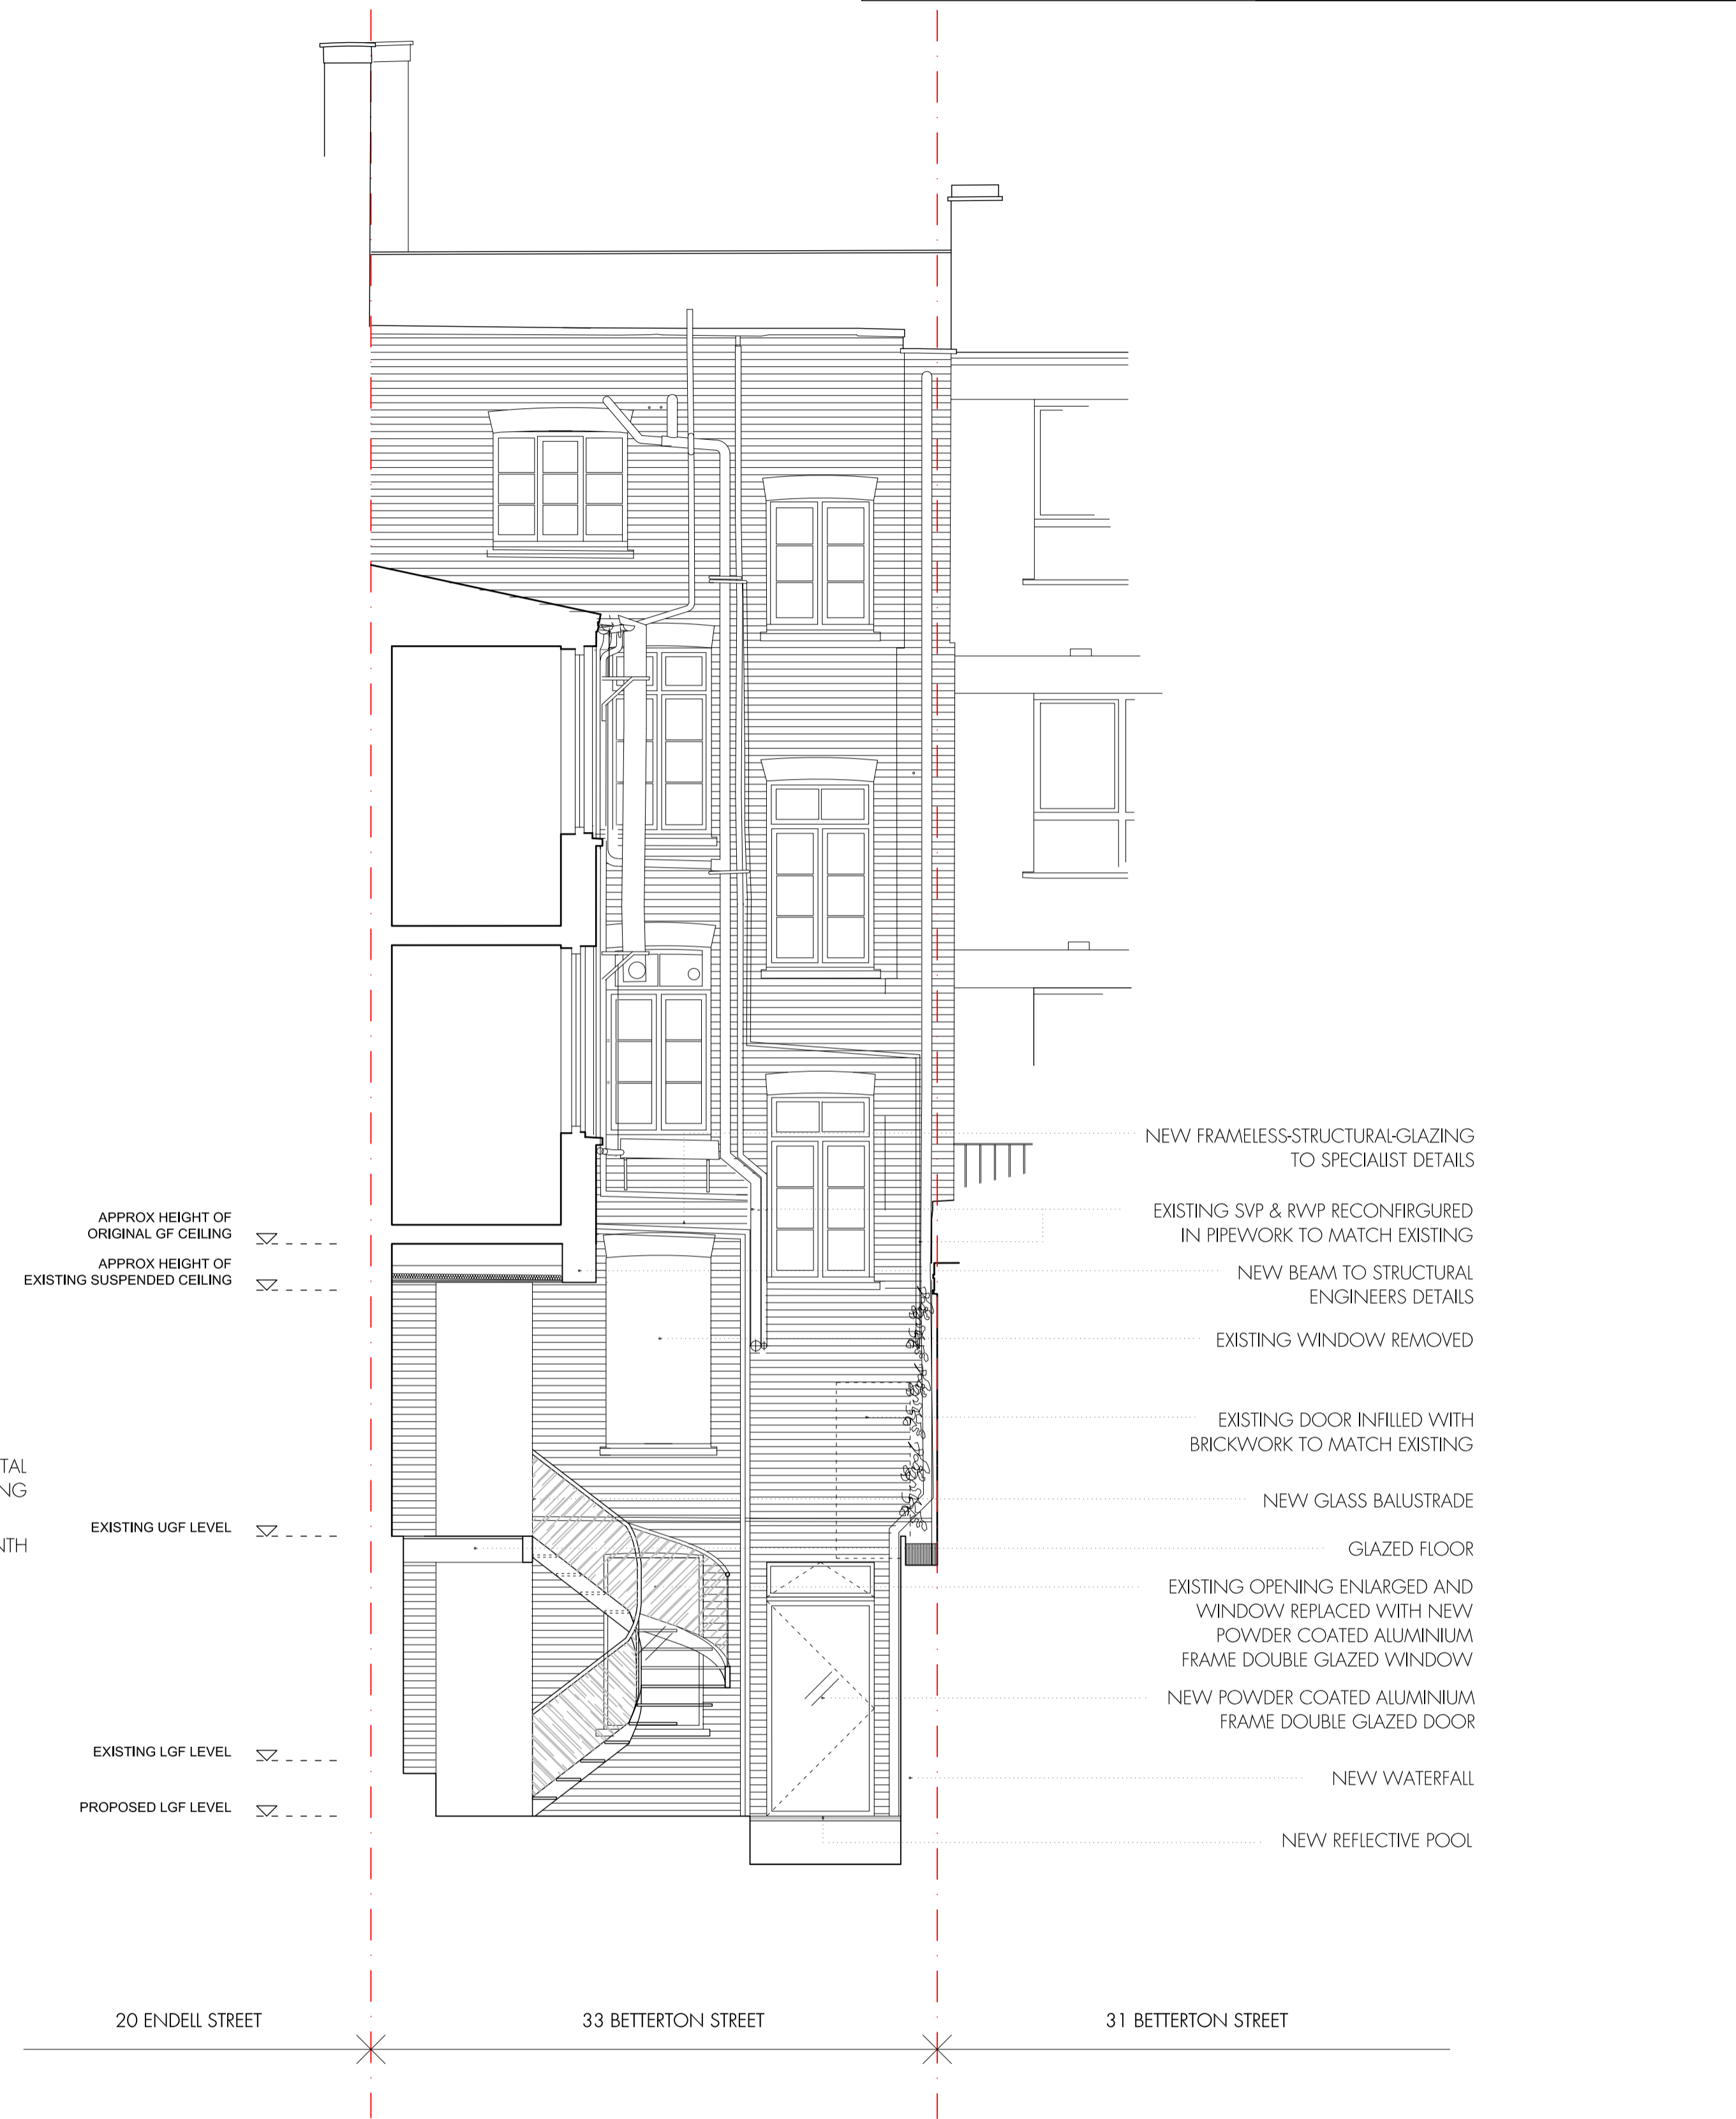

SECTION-ELEVATION B-B

- NEW WINDOW PLANTER BOX
- EXISTING ENTABLATURE TO BE MADE GOOD
- EXISTING CORBEL TO BE MADE GOOD AND PAINTED
- NEW PAINTED TIMBER FRAME DOUBLE GLAZED TOP HUNG CASEMENT WINDOWS
- NEW PAINTED TIMBER PILASTER
- NEW PAINTED TIMBER FRAME DOUBLE GLAZED FIXED WINDOWS
- NEW PAINTED TIMBER DOOR
- NEW PAINTED TIMBER STALL RISER
- NEW OBSCURE DOUBLE GLAZED WALK-ON ROOFLIGHT

- NEW CORBEL IN MASONRY TO MATCH EXISTING
- NEW PILASTERS IN PAINTED MARINE PLY ON H/W BATTENS
- REMOVE EXISTING COLUMN TO STRUCTURAL ENGINEERS DETAILS

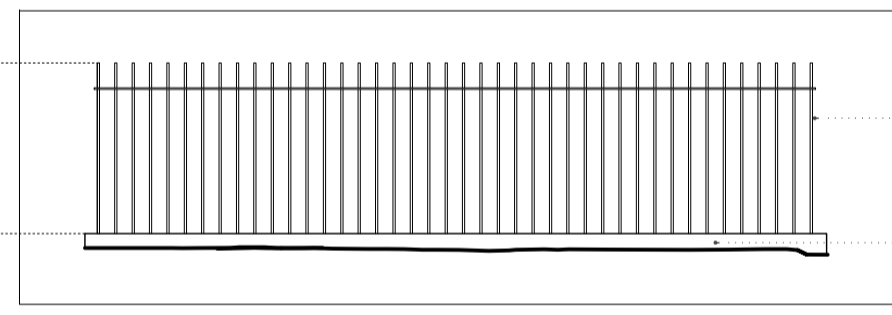

- NEW PAINTED METAL RAILING
- NEW CONCRETE PLINTH


- APPROX HEIGHT OF ORIGINAL GF CEILING
- APPROX HEIGHT OF EXISTING SUSPENDED CEILING

- EXISTING UGF LEVEL
- EXISTING LGF LEVEL
- PROPOSED LGF LEVEL

- NEW FRAMELESS-STRUCTURAL-GLAZING TO SPECIALIST DETAILS
- EXISTING SVP & RWP RECONFIGURED IN PIPEWORK TO MATCH EXISTING
- NEW BEAM TO STRUCTURAL ENGINEERS DETAILS
- EXISTING WINDOW REMOVED
- EXISTING DOOR INFILLED WITH BRICKWORK TO MATCH EXISTING
- NEW GLASS BALUSTRADE
- GLAZED FLOOR
- EXISTING OPENING ENLARGED AND WINDOW REPLACED WITH NEW POWDER COATED ALUMINIUM FRAME DOUBLE GLAZED WINDOW
- NEW POWDER COATED ALUMINIUM FRAME DOUBLE GLAZED DOOR
- NEW WATERFALL
- NEW REFLECTIVE POOL

20 ENDELL STREET 33 BETTERTON STREET 31 BETTERTON STREET

20 ENDELL STREET 33 BETTERTON STREET 31 BETTERTON STREET

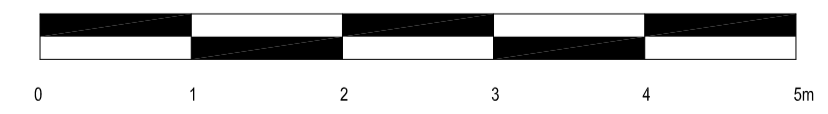

07.10.15 | REV A - REVISION TO FRONT WALL AT BASEMENT LEVEL
 17.11.15 | REV B - REVISION TO SHOPFRONT, GROUND FLOOR LAYOUT & PROPOSED BASEMENT LEVEL LOWERED.


tasou
 associates

architects + structural engineers
 4 Amwell Street, London. EC1R 1UQ T:020 7713 7070 F:020 7713 7071 E:tasou@tasou.co.uk

project	33 BETTERTON STREET, WC2H 9BQ, LONDON		
dwg title	SECTION A-A & B-B		
job no.	1569	dwg no.	PP02
date	MAY 2015	scale @ A1	1:50
		rev.	B



SECTION-ELEVATION C-C

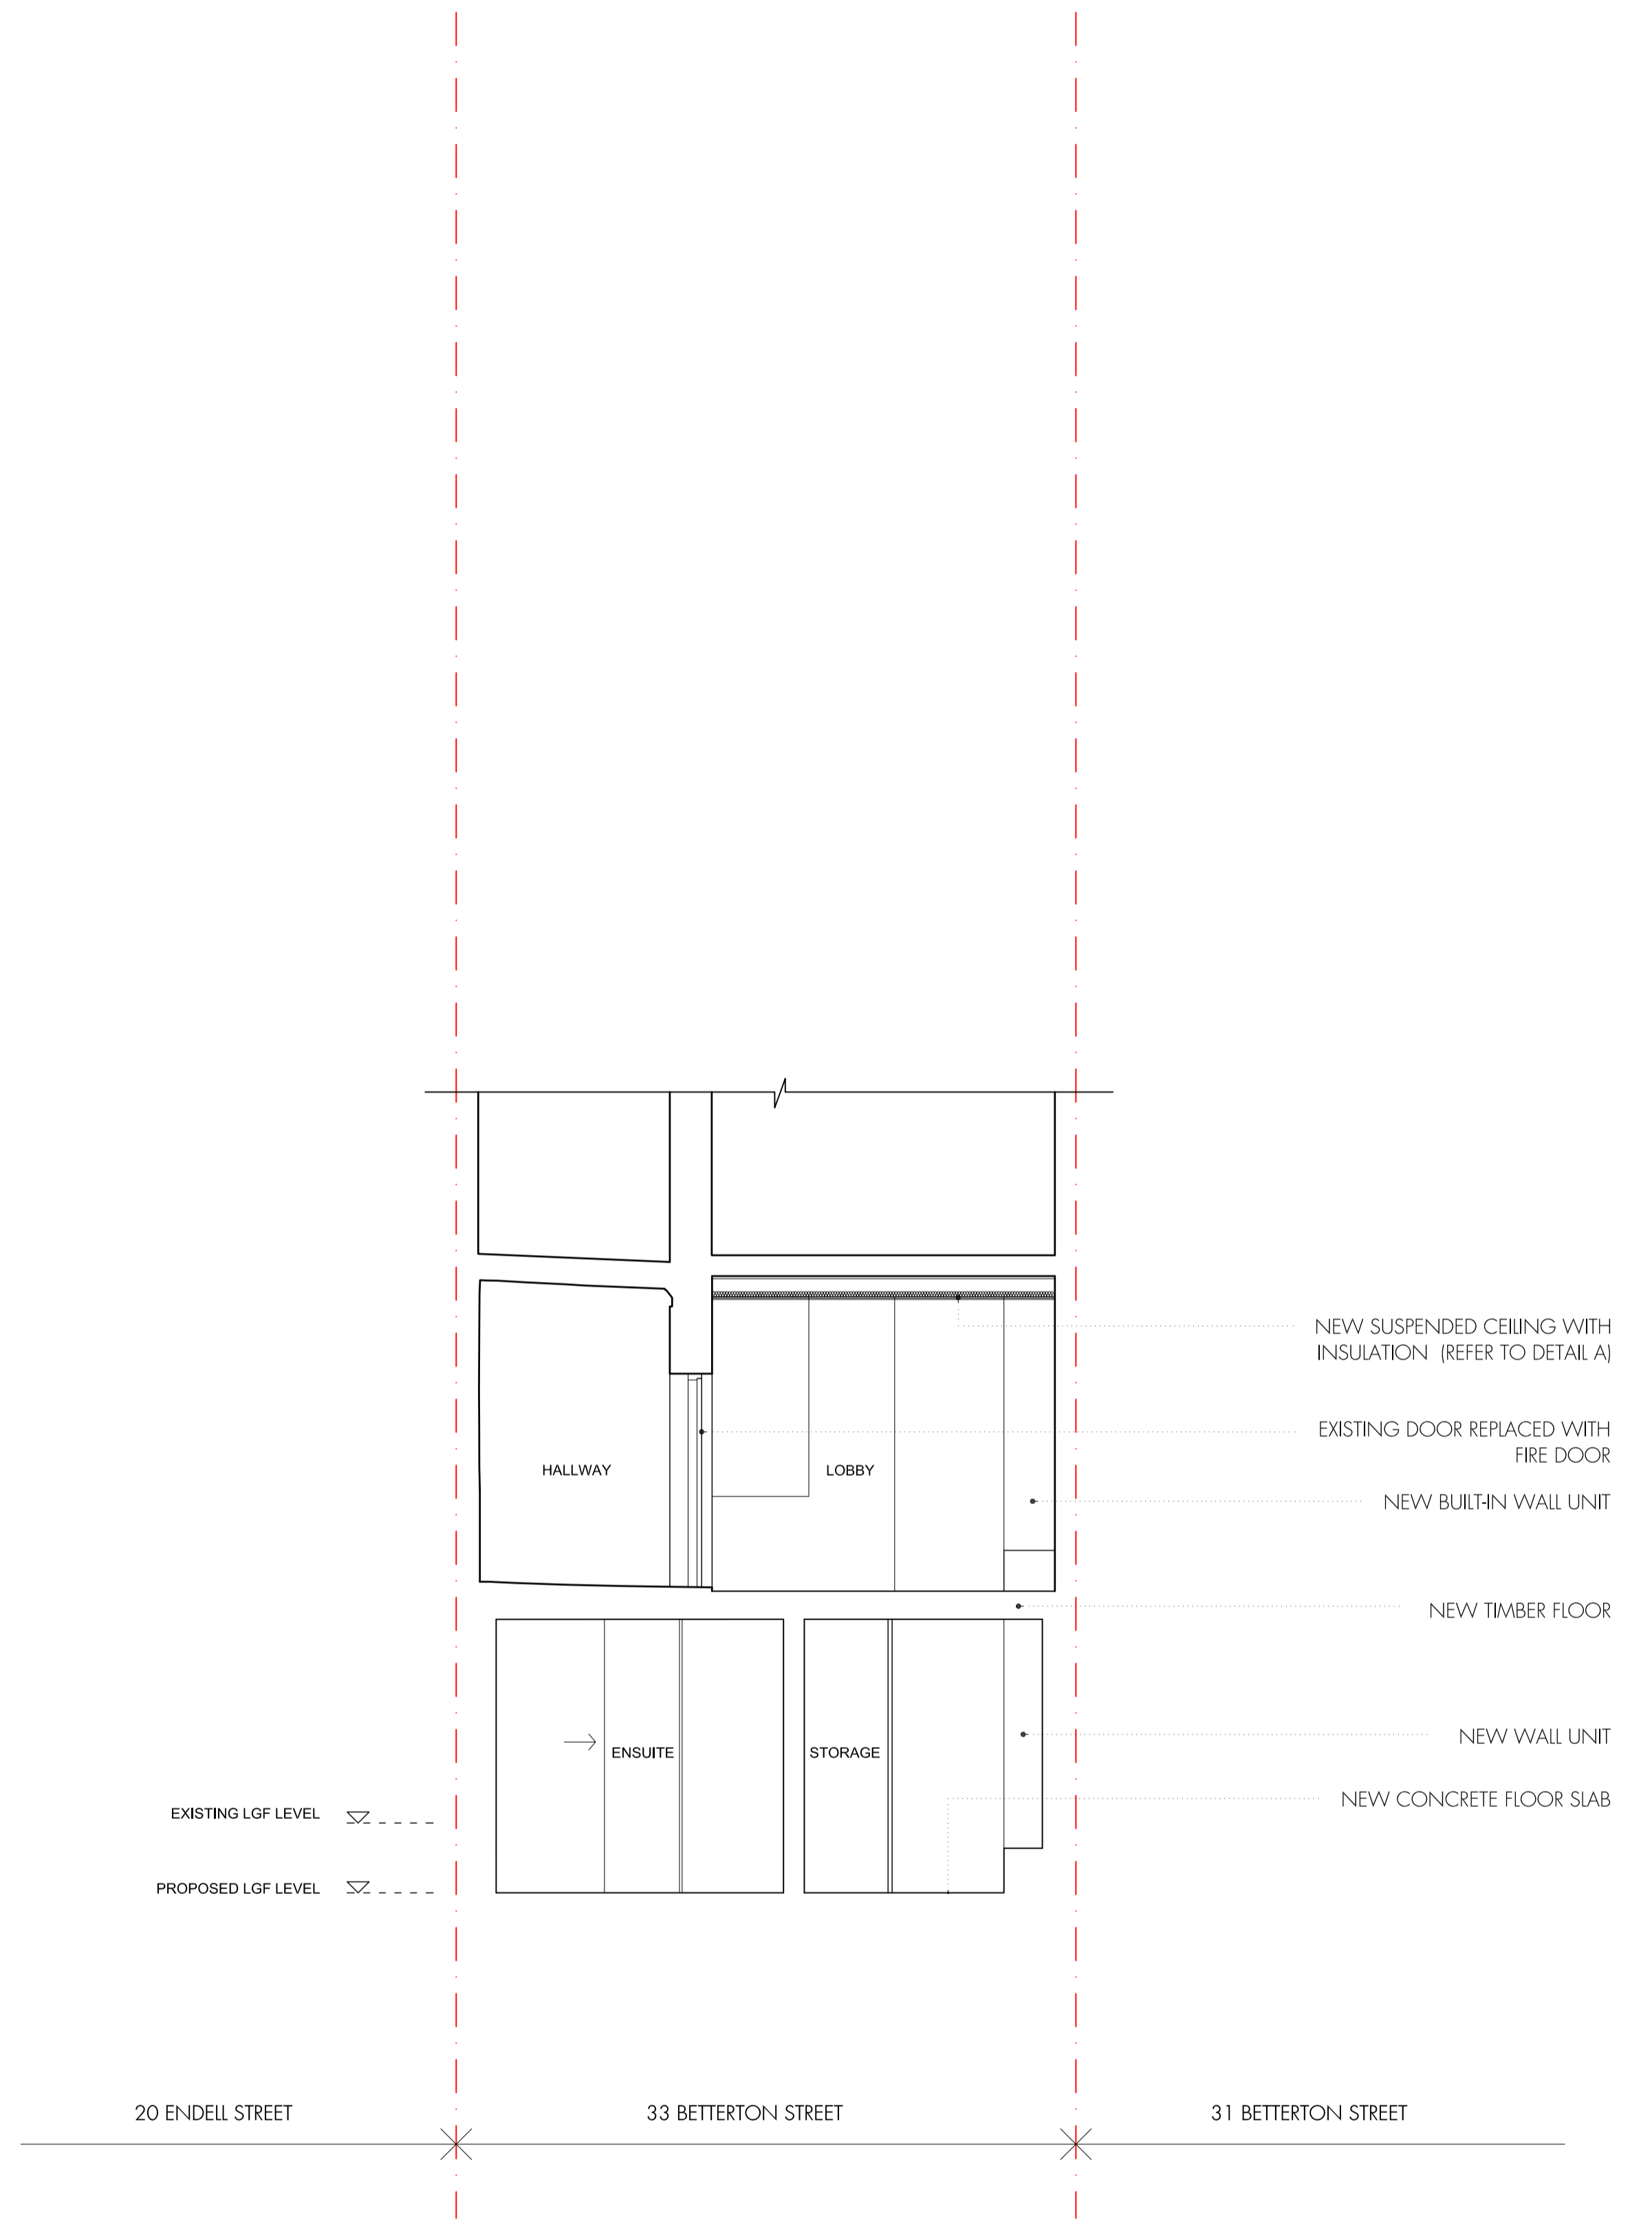

SECTION D-D

tasou
 associates


architects + structural engineers

4 Amwell Street, London. EC1R 1UG T:020 7713 7070 F:020 7713 7071 E:tasou@tasou.co.uk



17.11.15 | REV A - REVISION TO GROUND FLOOR LAYOUT & PROPOSED BASEMENT LEVEL LOWERED.

project	33 BETTERTON STREET, WC2H 9BQ, LONDON		
dwg title	SECTION-ELEVATION C-C & SECTION D-D		
job no.	1569	dwg no.	PP03
date	MAY 2015	scale @ A1	1:50
		rev.	A

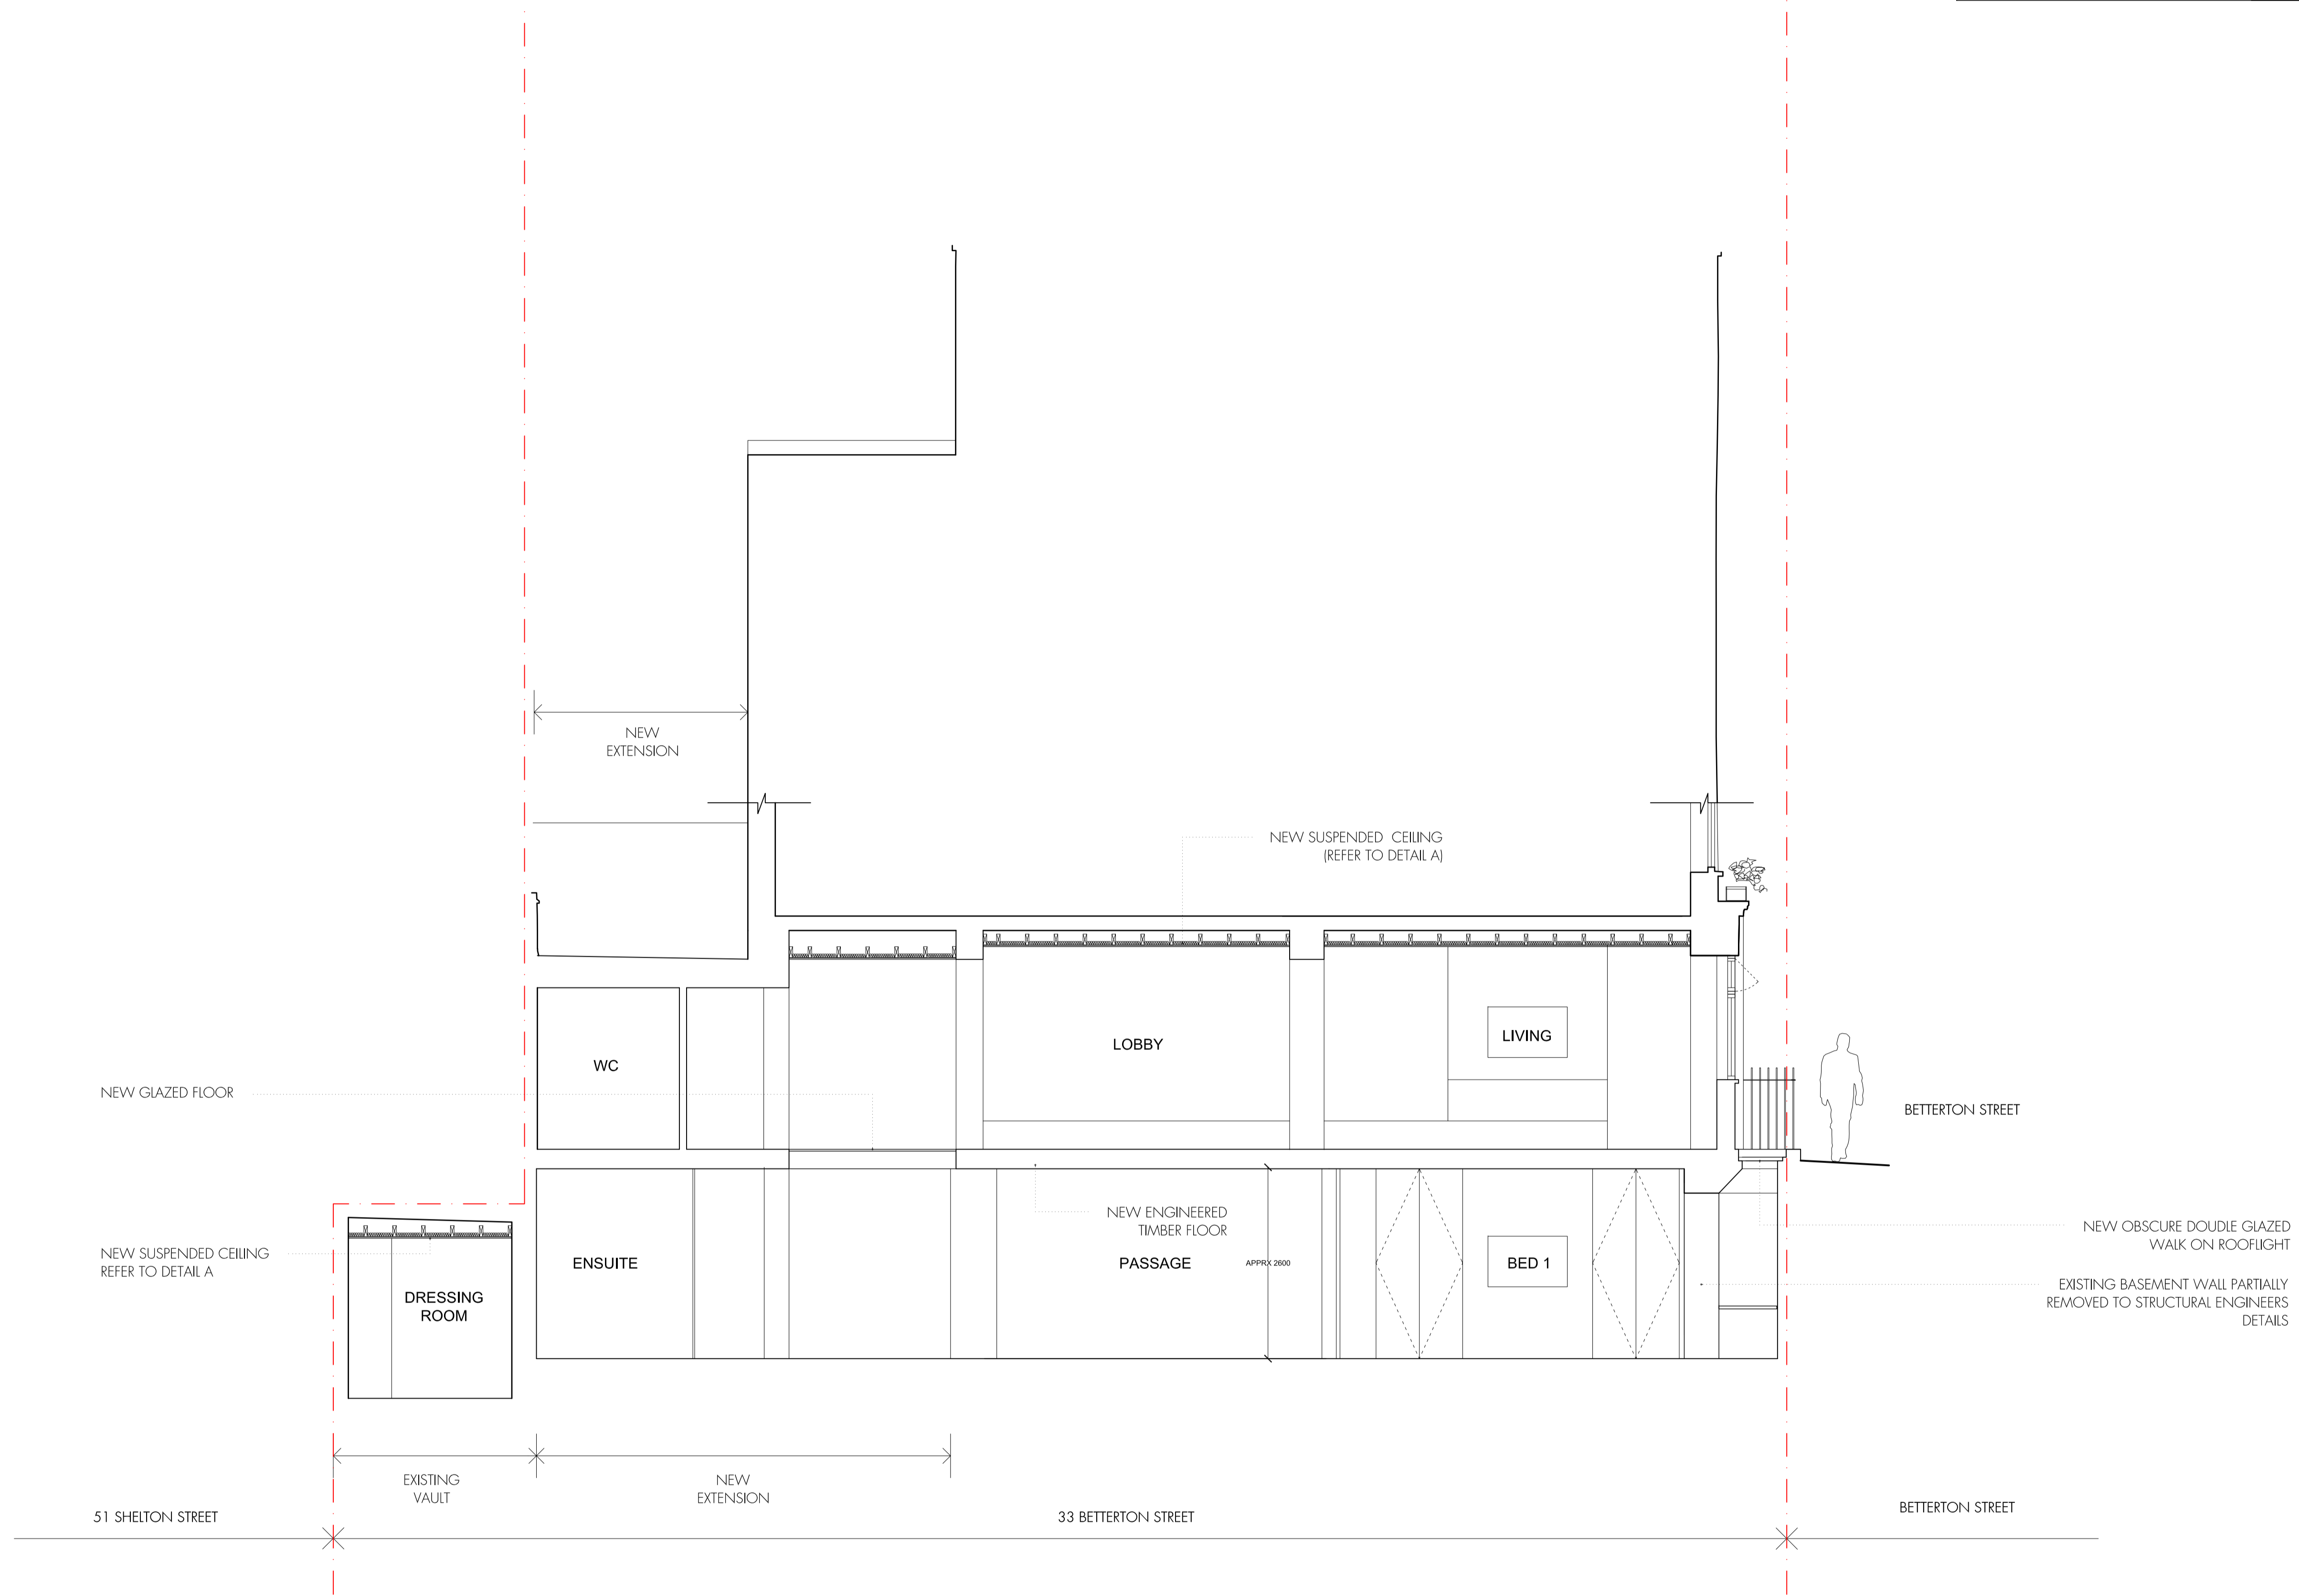


SECTION E-E

tasou
 associates
 architects + structural engineers

4 Amwell Street, London. EC1R 1UQ T:020 7713 7070 F:020 7713 7071 E:tasou@tasou.co.uk

17.11.15 | REV A - REVISION TO SHOPFRONT, FRONT WALL AT BASEMENT LEVEL, GROUND FLOOR LAYOUT & PROPOSED BASEMENT LEVEL LOWERED.

project	33 BETTERTON STREET, WC2H 9BQ, LONDON		
dwg title	SECTION E-E		
job no.	1569	dwg no.	PP04
date	MAY 2015	scale @ A1	1:50
		rev.	A

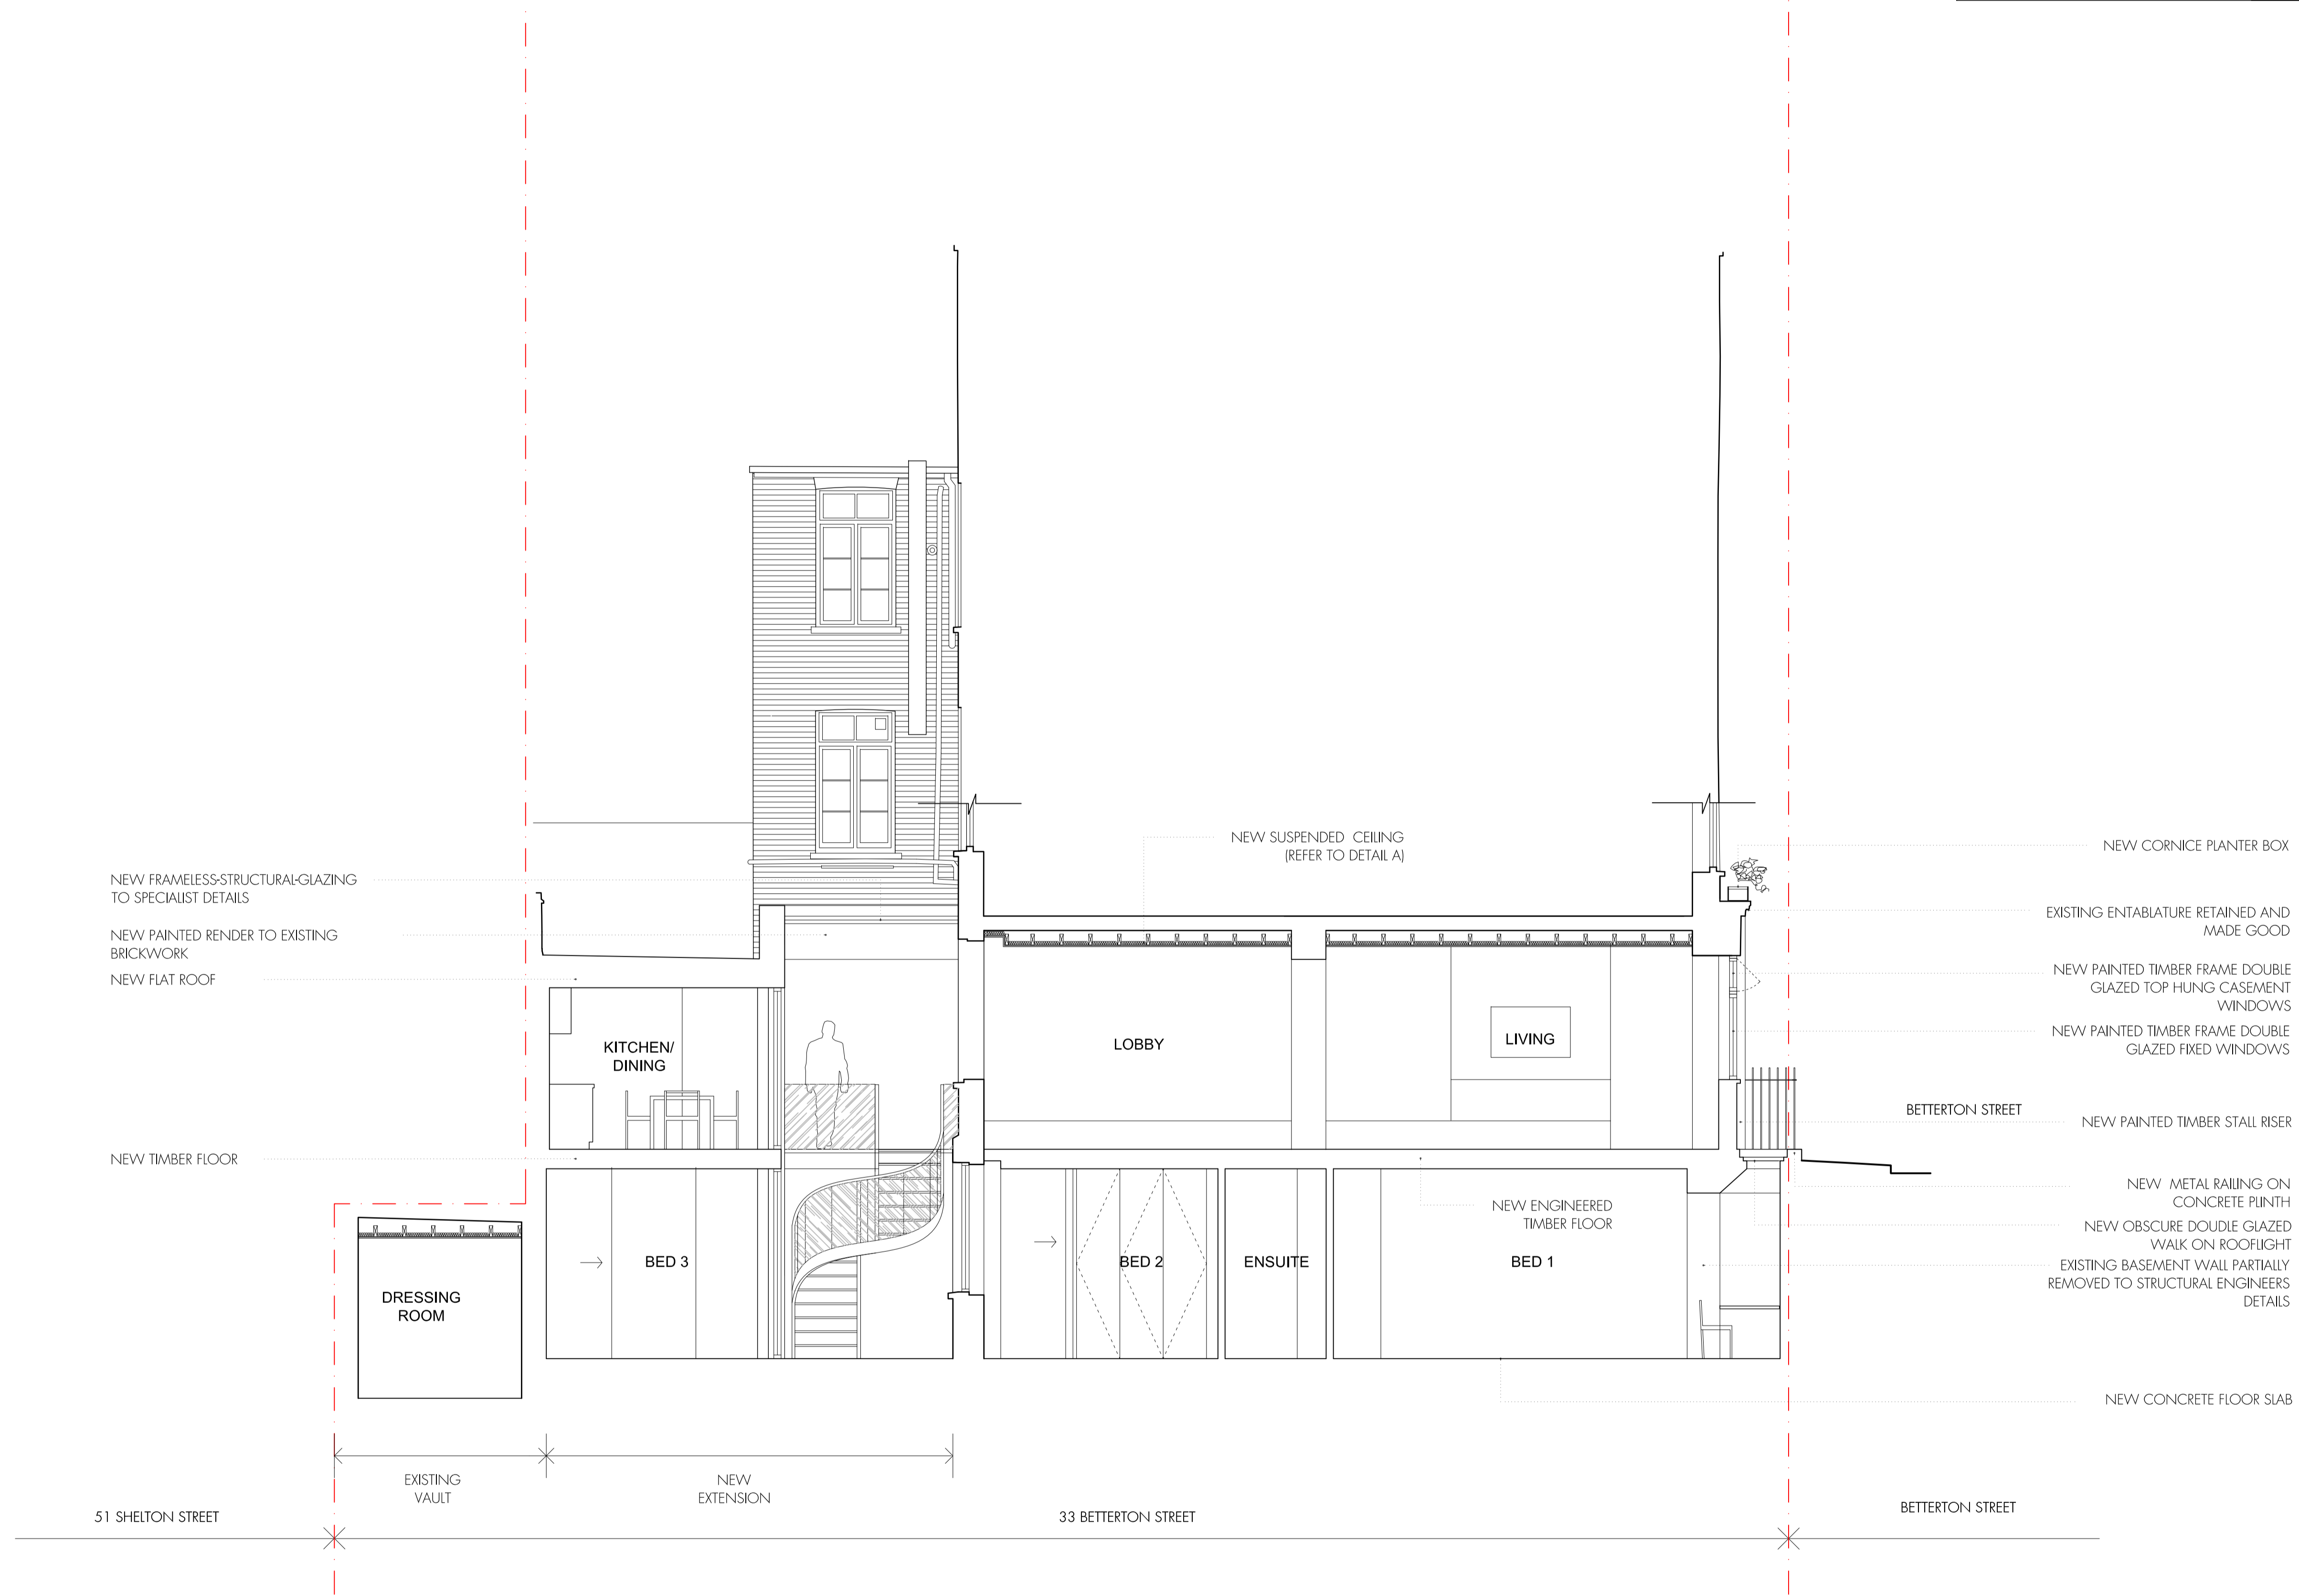

SECTION F-F


tasou
 associates
 architects + structural engineers

4 Amwell Street, London. EC1R 1UQ T:020 7713 7070 F:020 7713 7071 E:tasou@tasou.co.uk



17.11.15 | REV A - REVISION TO SHOPFRONT, FRONT WALL AT BASEMENT LEVEL, GROUND FLOOR LAYOUT & PROPOSED BASEMENT LEVEL LOWERED.


project	33 BETTERTON STREET, WC2H 9BQ, LONDON		
dwg title	SECTION F-F		
job no.	1569	dwg no.	PP05
date	MAY 2015	scale @ A1	1:50
		rev.	A

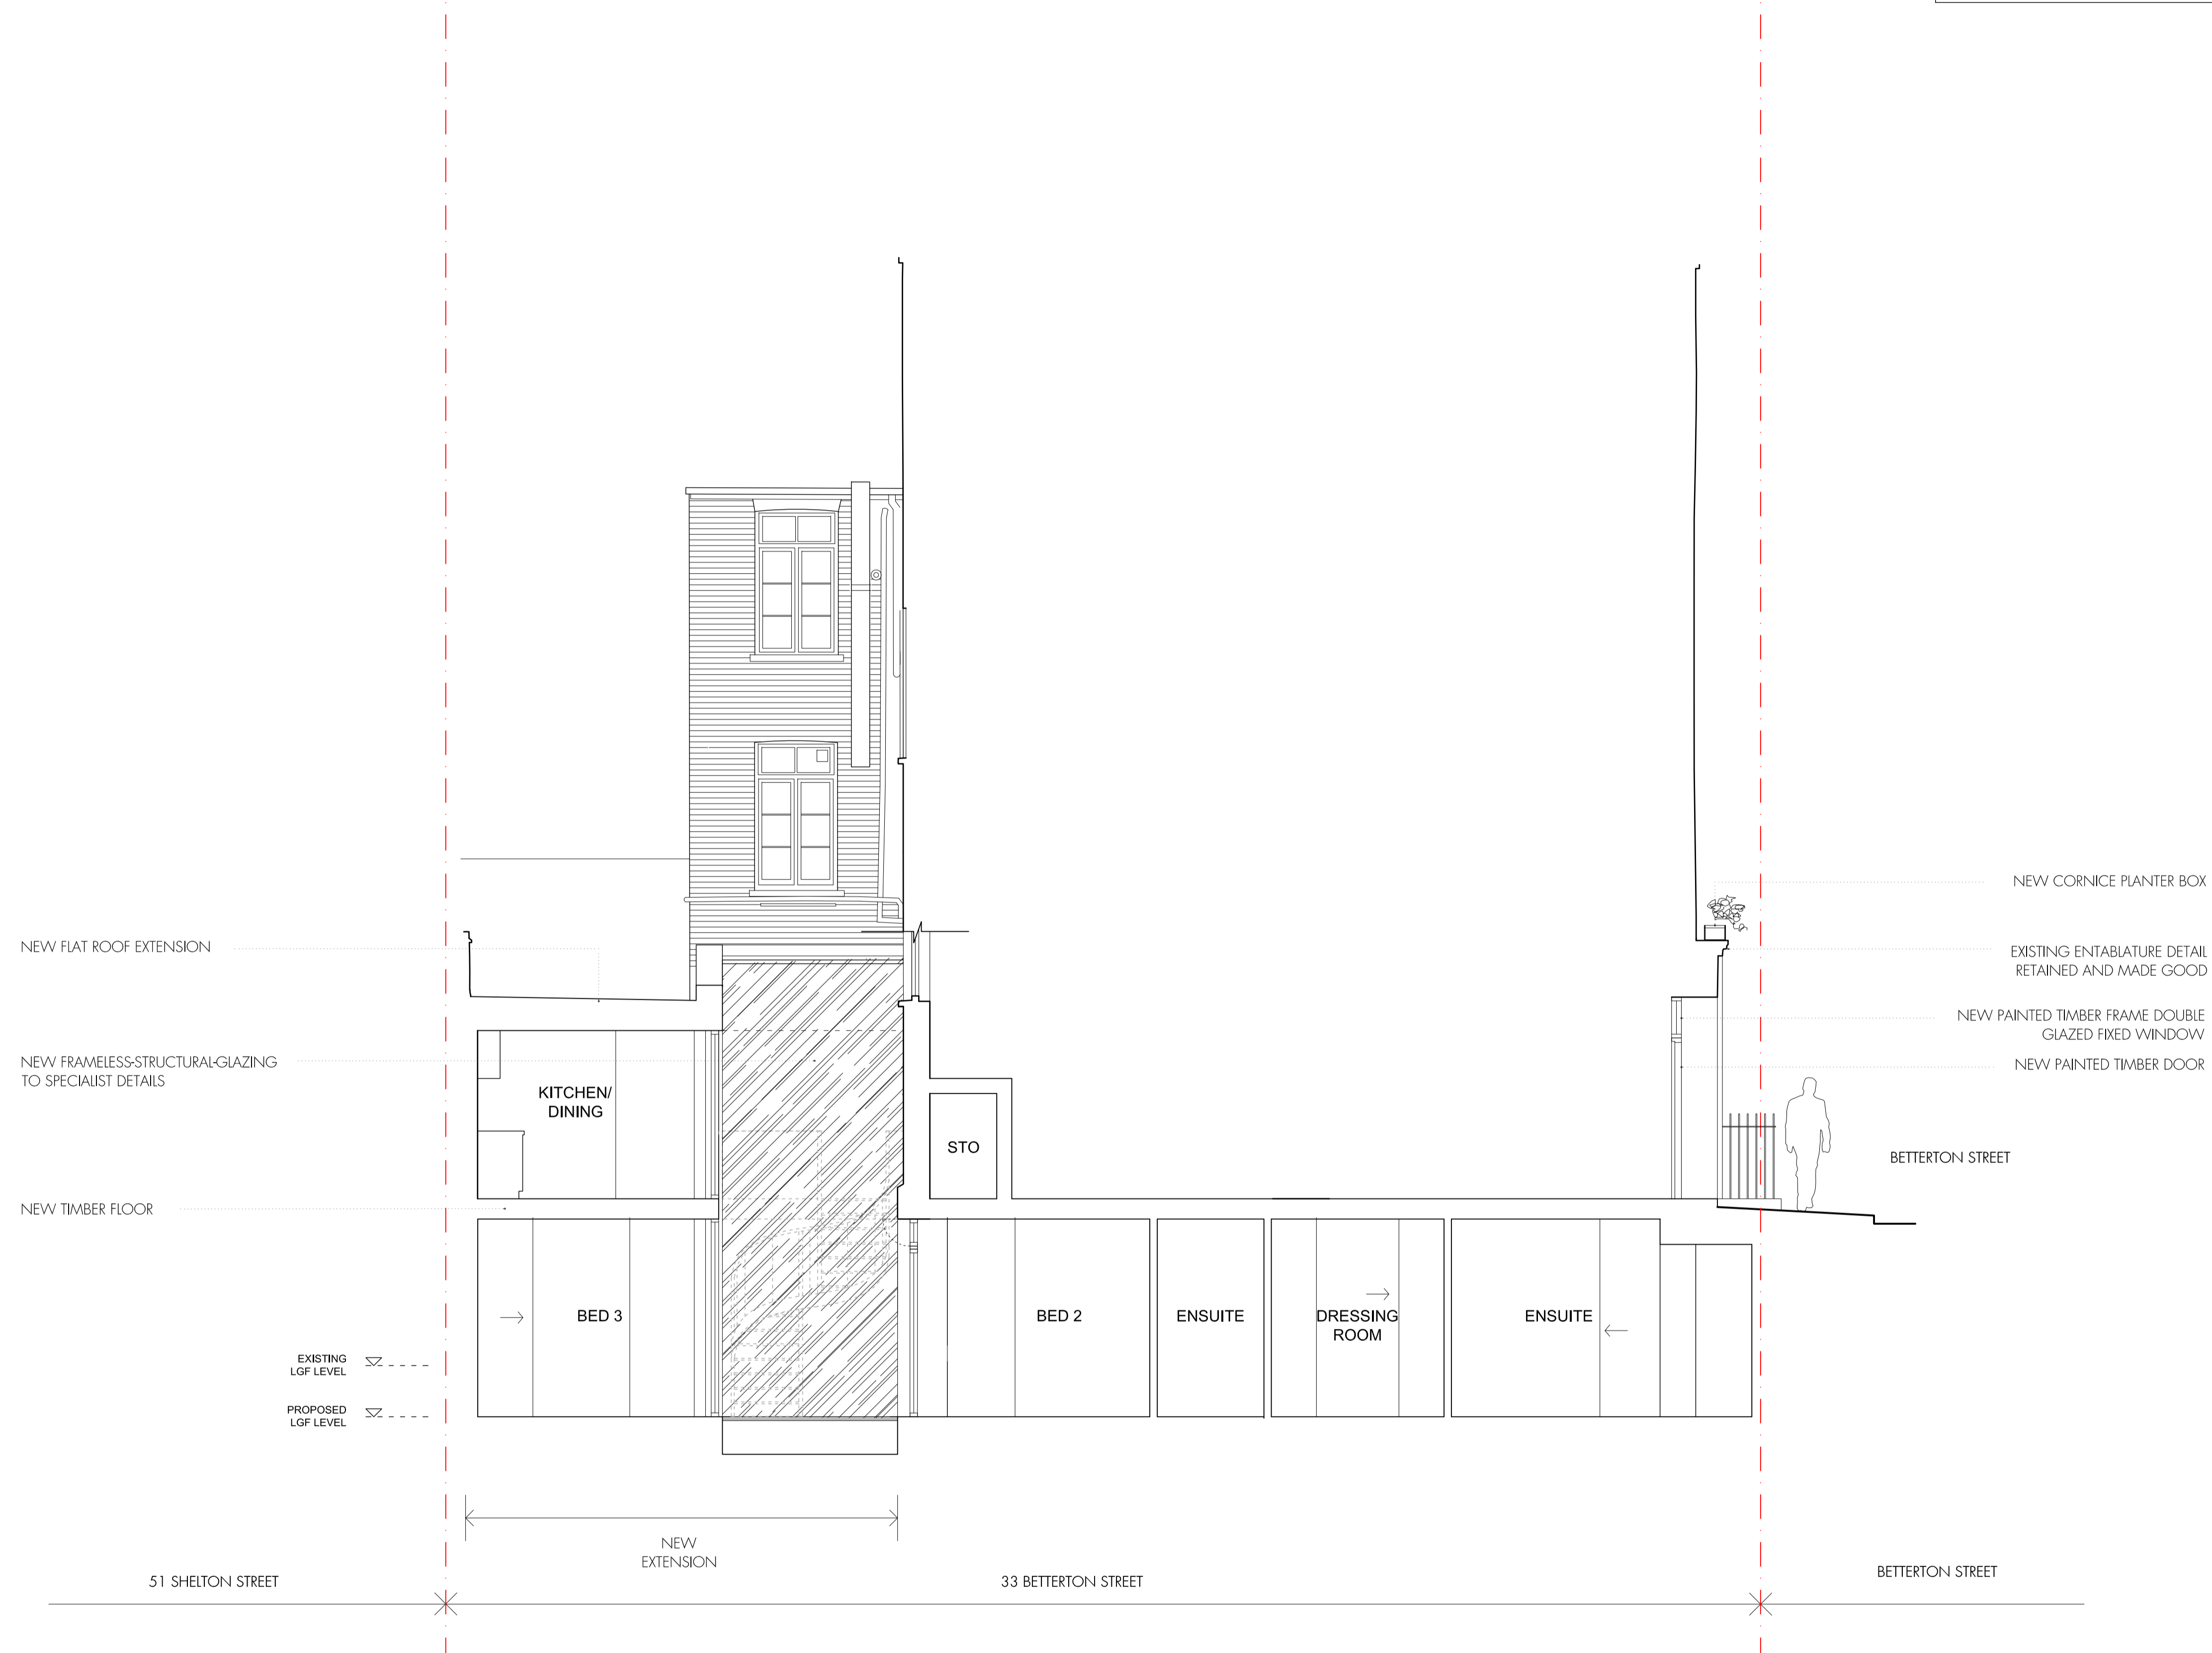

SECTION-ELEVATION G-G

17.11.15 | REV A - REVISION TO SHOPFRONT, FRONT WALL AT BASEMENT LEVEL, GROUND FLOOR LAYOUT & PROPOSED BASEMENT LEVEL LOWERED.

project	33 BETTERTON STREET, WC2H 9BQ, LONDON		
dwg title	SECTION G-G		
job no.	1569	dwg no.	PPO6
date	MAY 2015	rev.	A
		scale @ A1	1:50

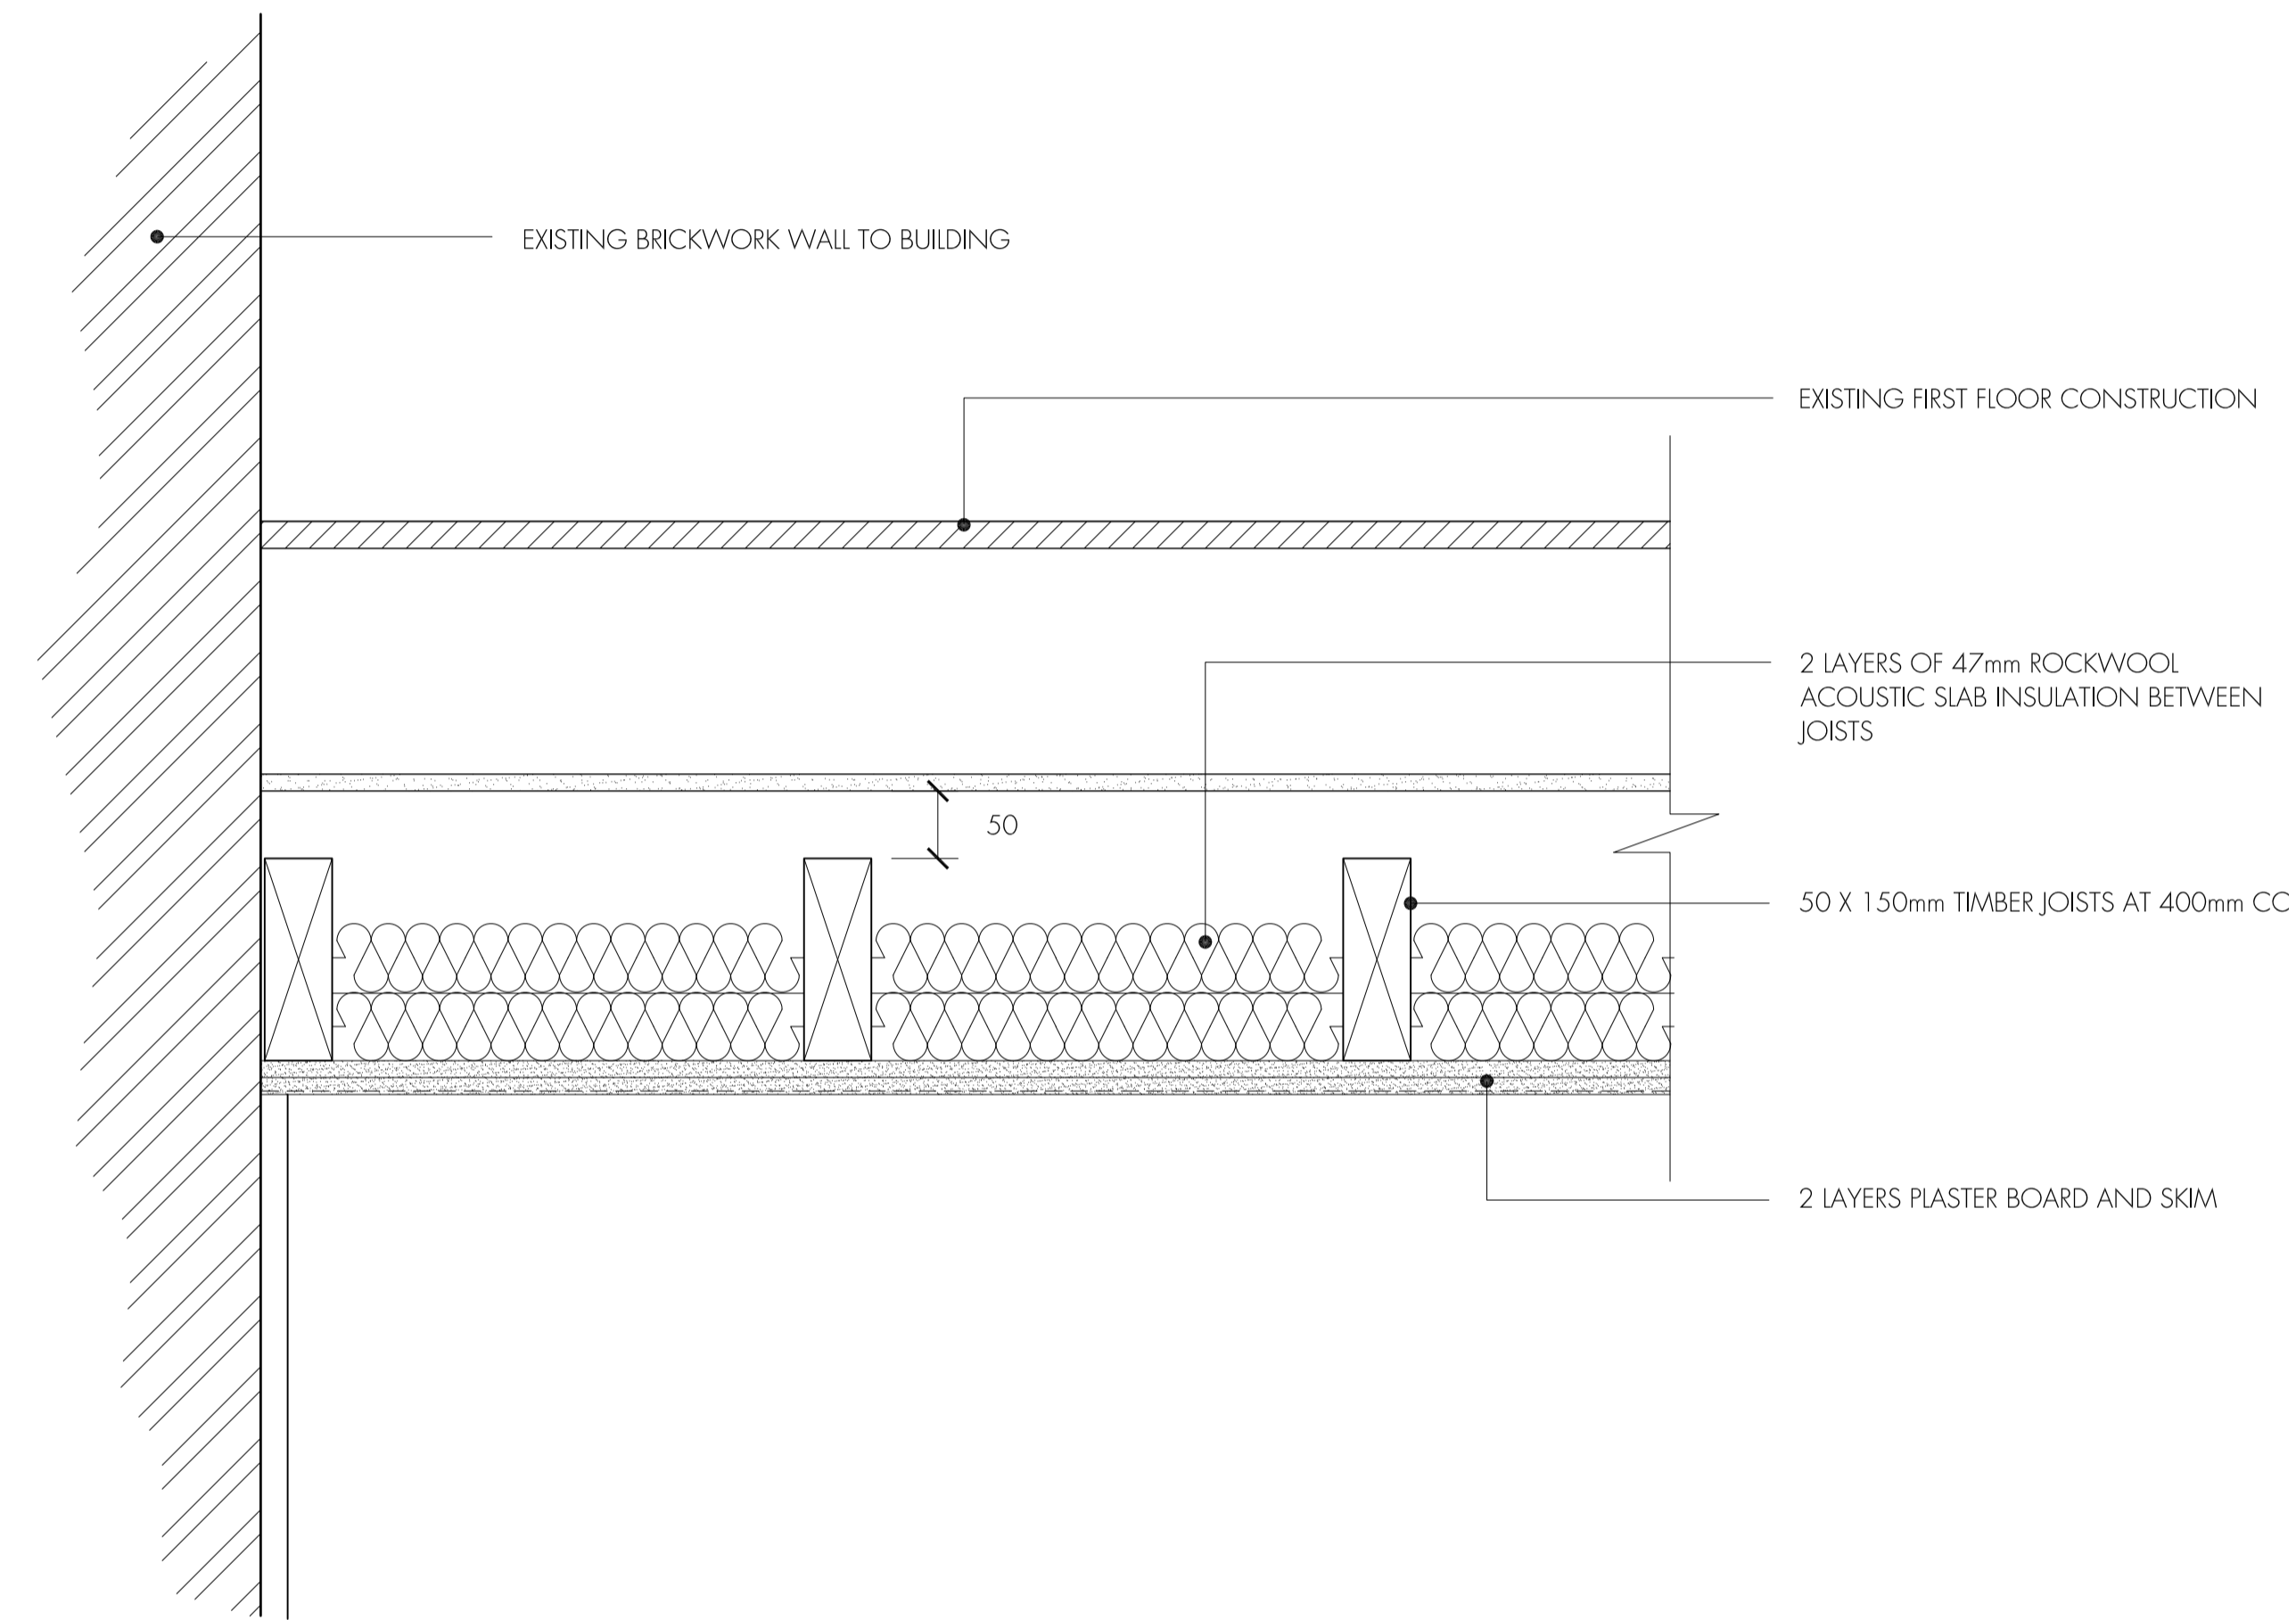

TYPICAL SUSPENDED CEILING DETAIL
1:5

project	33 BETTERTON STREET, WC2H 9BQ, LONDON		
dwg title	DETAIL A		
job no.	1569	dwg no.	PP07 rev.
date	MAY 2015	scale @ A1	1:5