

PLEASE NOTE:

1. ALL DIMENSIONS TO BE CHECKED ON SITE BEFORE FABRICATION.
2. CONTRACTOR TO REFER TO ENGINEER'S DRAWINGS BEFORE PROCEEDING WITH WORKS.
3. ALL DRAWINGS AND DESIGNS ARE COVERED BY DESIGN RIGHT (INTELLECTUAL PROPERTY), AND MAY NOT BE DISTRIBUTED, COPIED OR ISSUED WITHOUT WRITTEN PERMISSION OF XUL ARCHITECTURE.
4. ALL DESIGN CONCEPTS ARE THE SOLE PROPERTY OF XUL ARCHITECTURE AND NO ADAPTATIONS, WITHOUT REPRODUCTIONS OR COPIES MAY BE MADE.
5. THESE DRAWINGS ARE SUBJECT TO ANY VARIATION WRITTEN PERMISSIONS OF XUL ARCHITECTURE.
6. SAMPLES TO BE PROVIDED BY CONTRACTOR FOR XUL ARCHITECTURE APPROVAL.
7. ALL FINISHES TO XUL ARCHITECTURE SATISFACTION.
8. ALL DRAWINGS TO BE APPROVED BY XUL ARCHITECTURE BEFORE CONSTRUCTION.

ADDITIONAL NOTES:



| No | Date | Description Issue For | Issue By |
|----|----------|--------------------------|-------------|
| 00 | 03/02/15 | PLANNING | GL |
| 01 | 19/02/15 | PLANNING | GL |
| 02 | 18/08/15 | PLANNING | TH |
| 03 | 26/08/15 | PLANNING | GL |
| 04 | 16/09/15 | PLANNING | GL |
| 05 | 28/09/15 | PLANNING | GL |
| 06 | 08/10/15 | PLANNING | GL |
| 07 | 12/10/15 | PLANNING | GL |
| 08 | 22/10/15 | PLANNING | GL |
| 09 | 11/11/15 | PLANNING | GL |

Client
PRIVATE CLIENT

Project
 1 Glenilla Road
 London NW3 4AJ

Title
PROPOSED
Third & Roof Floor Plan

| | | | | | |
|---------|----------|----------------|-------|------|----|
| Scale | 1/100@A3 | Dwg. No. | PA-03 | Rev. | 09 |
| Date | 11/11/15 | | | | |
| Drawn | GL | Project Number | 1435 | | |
| Checked | SS | | | | |

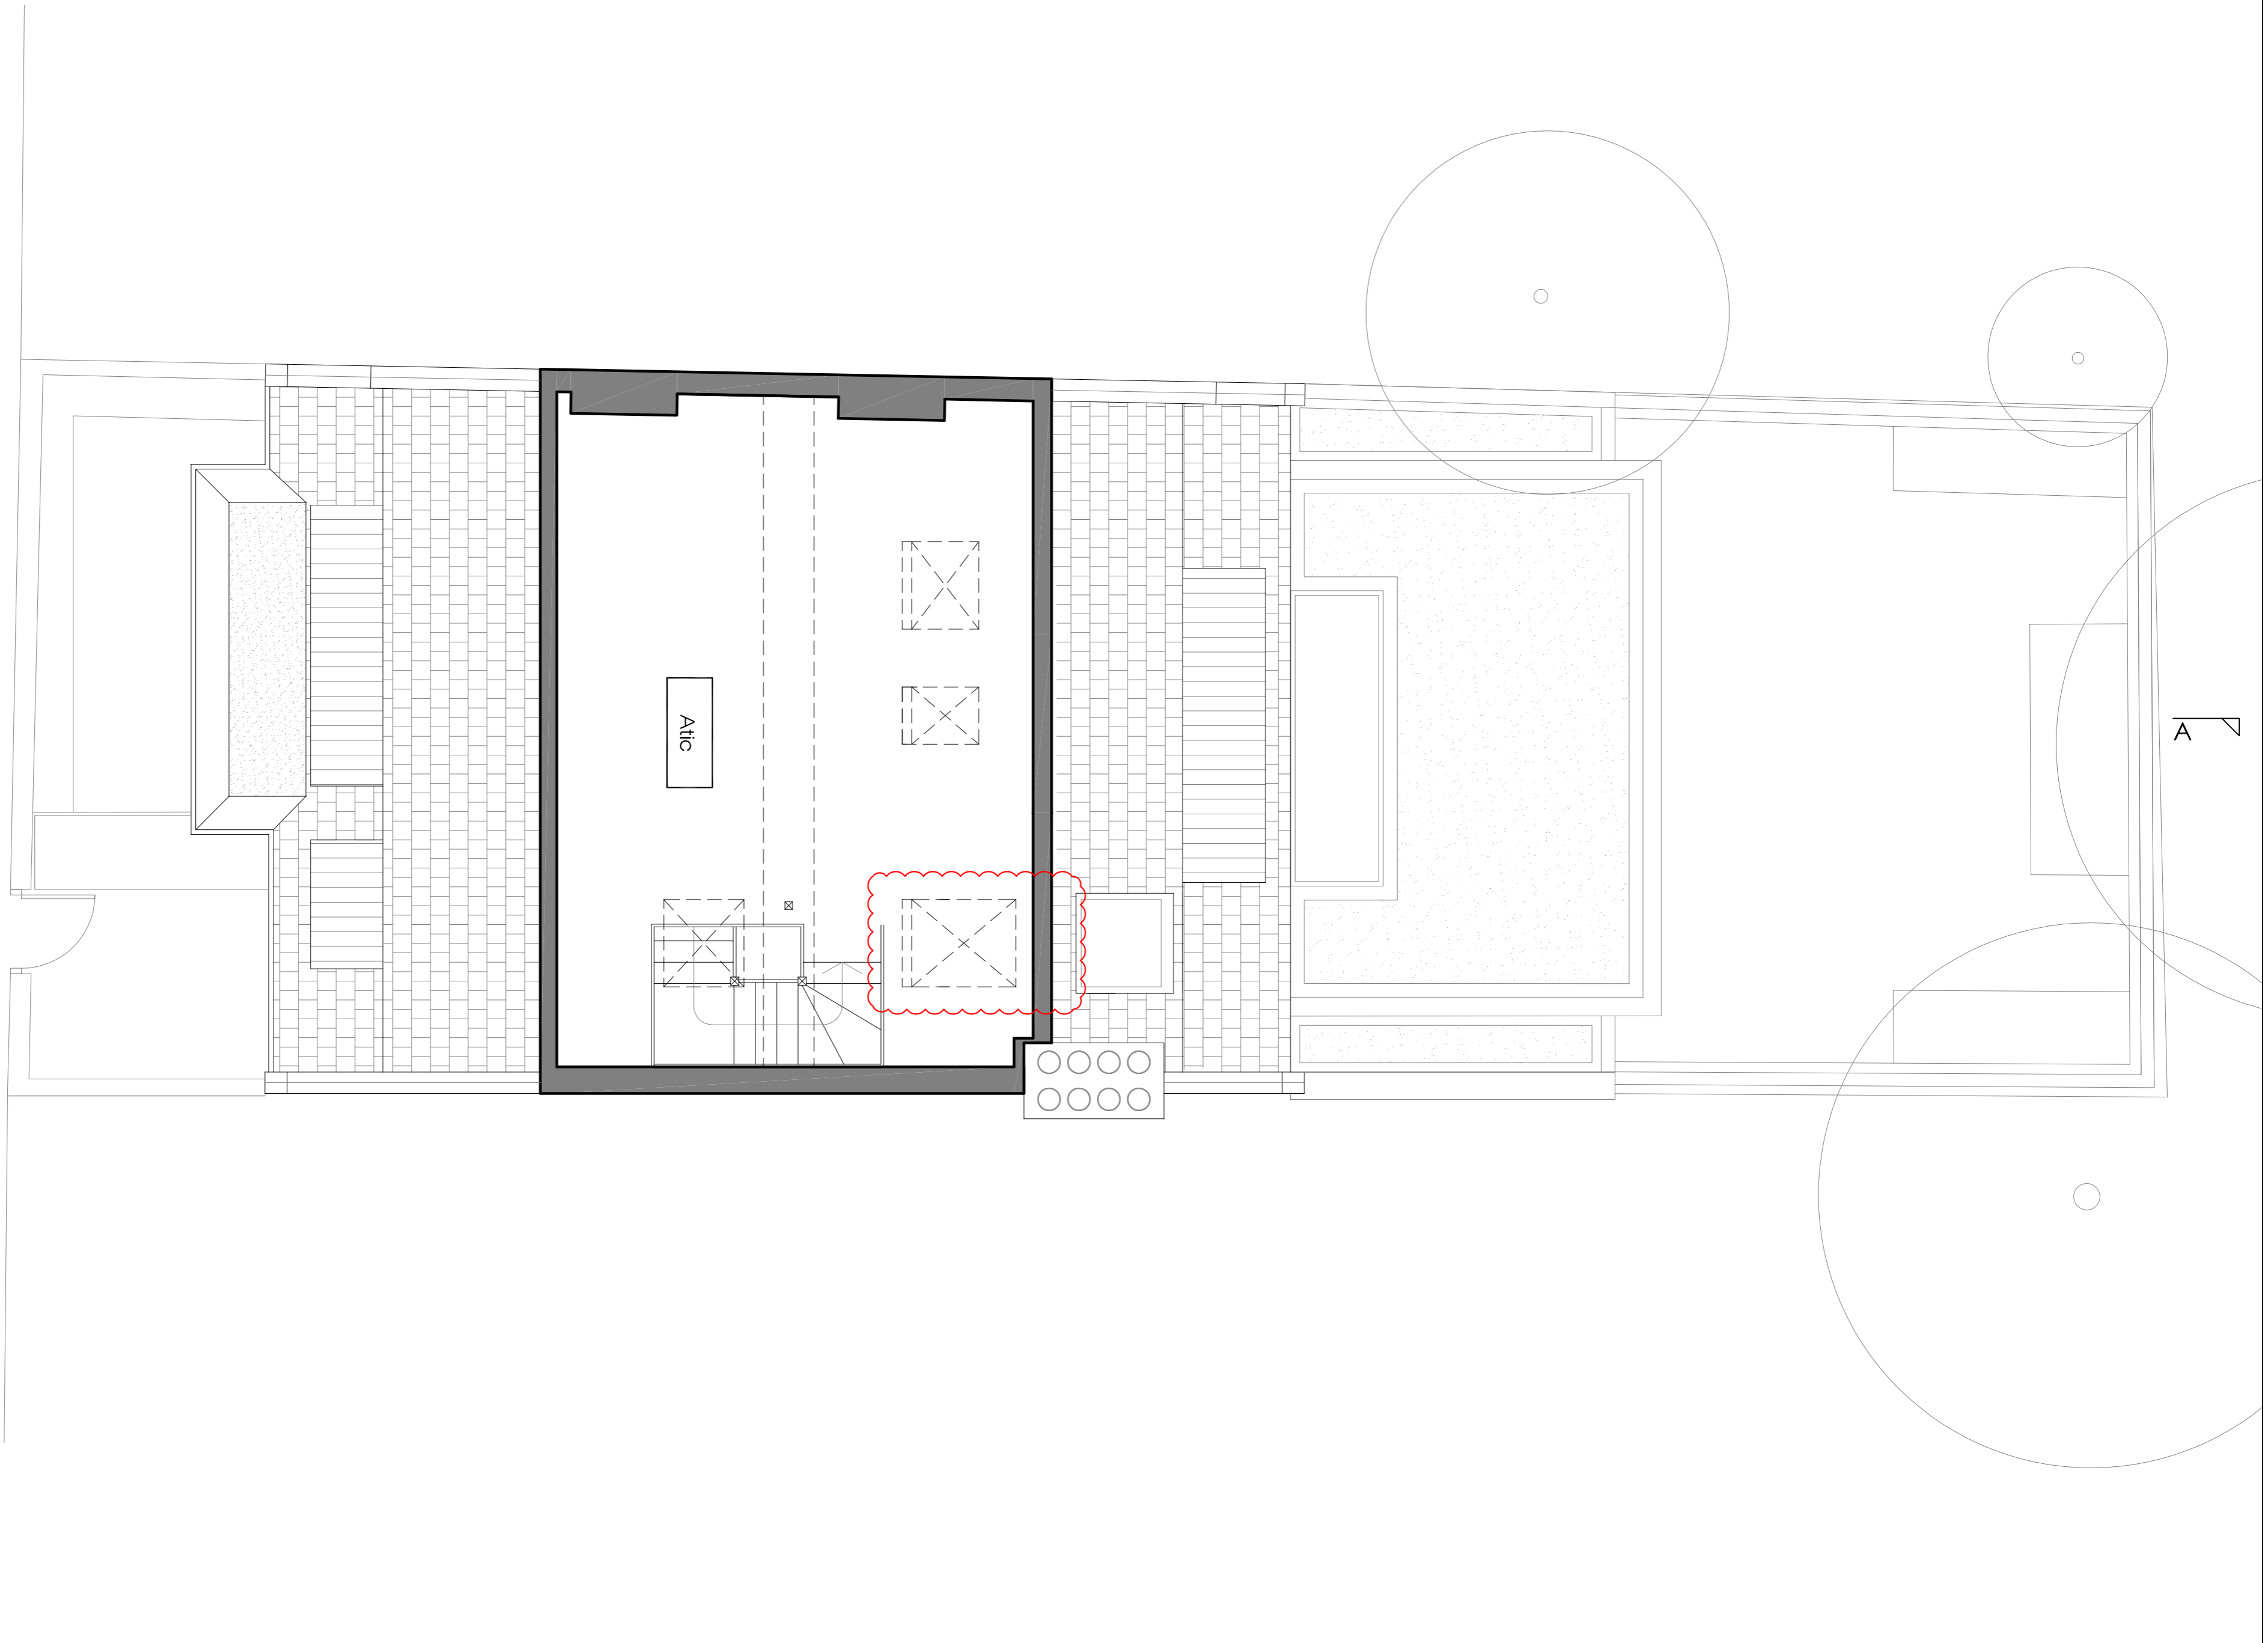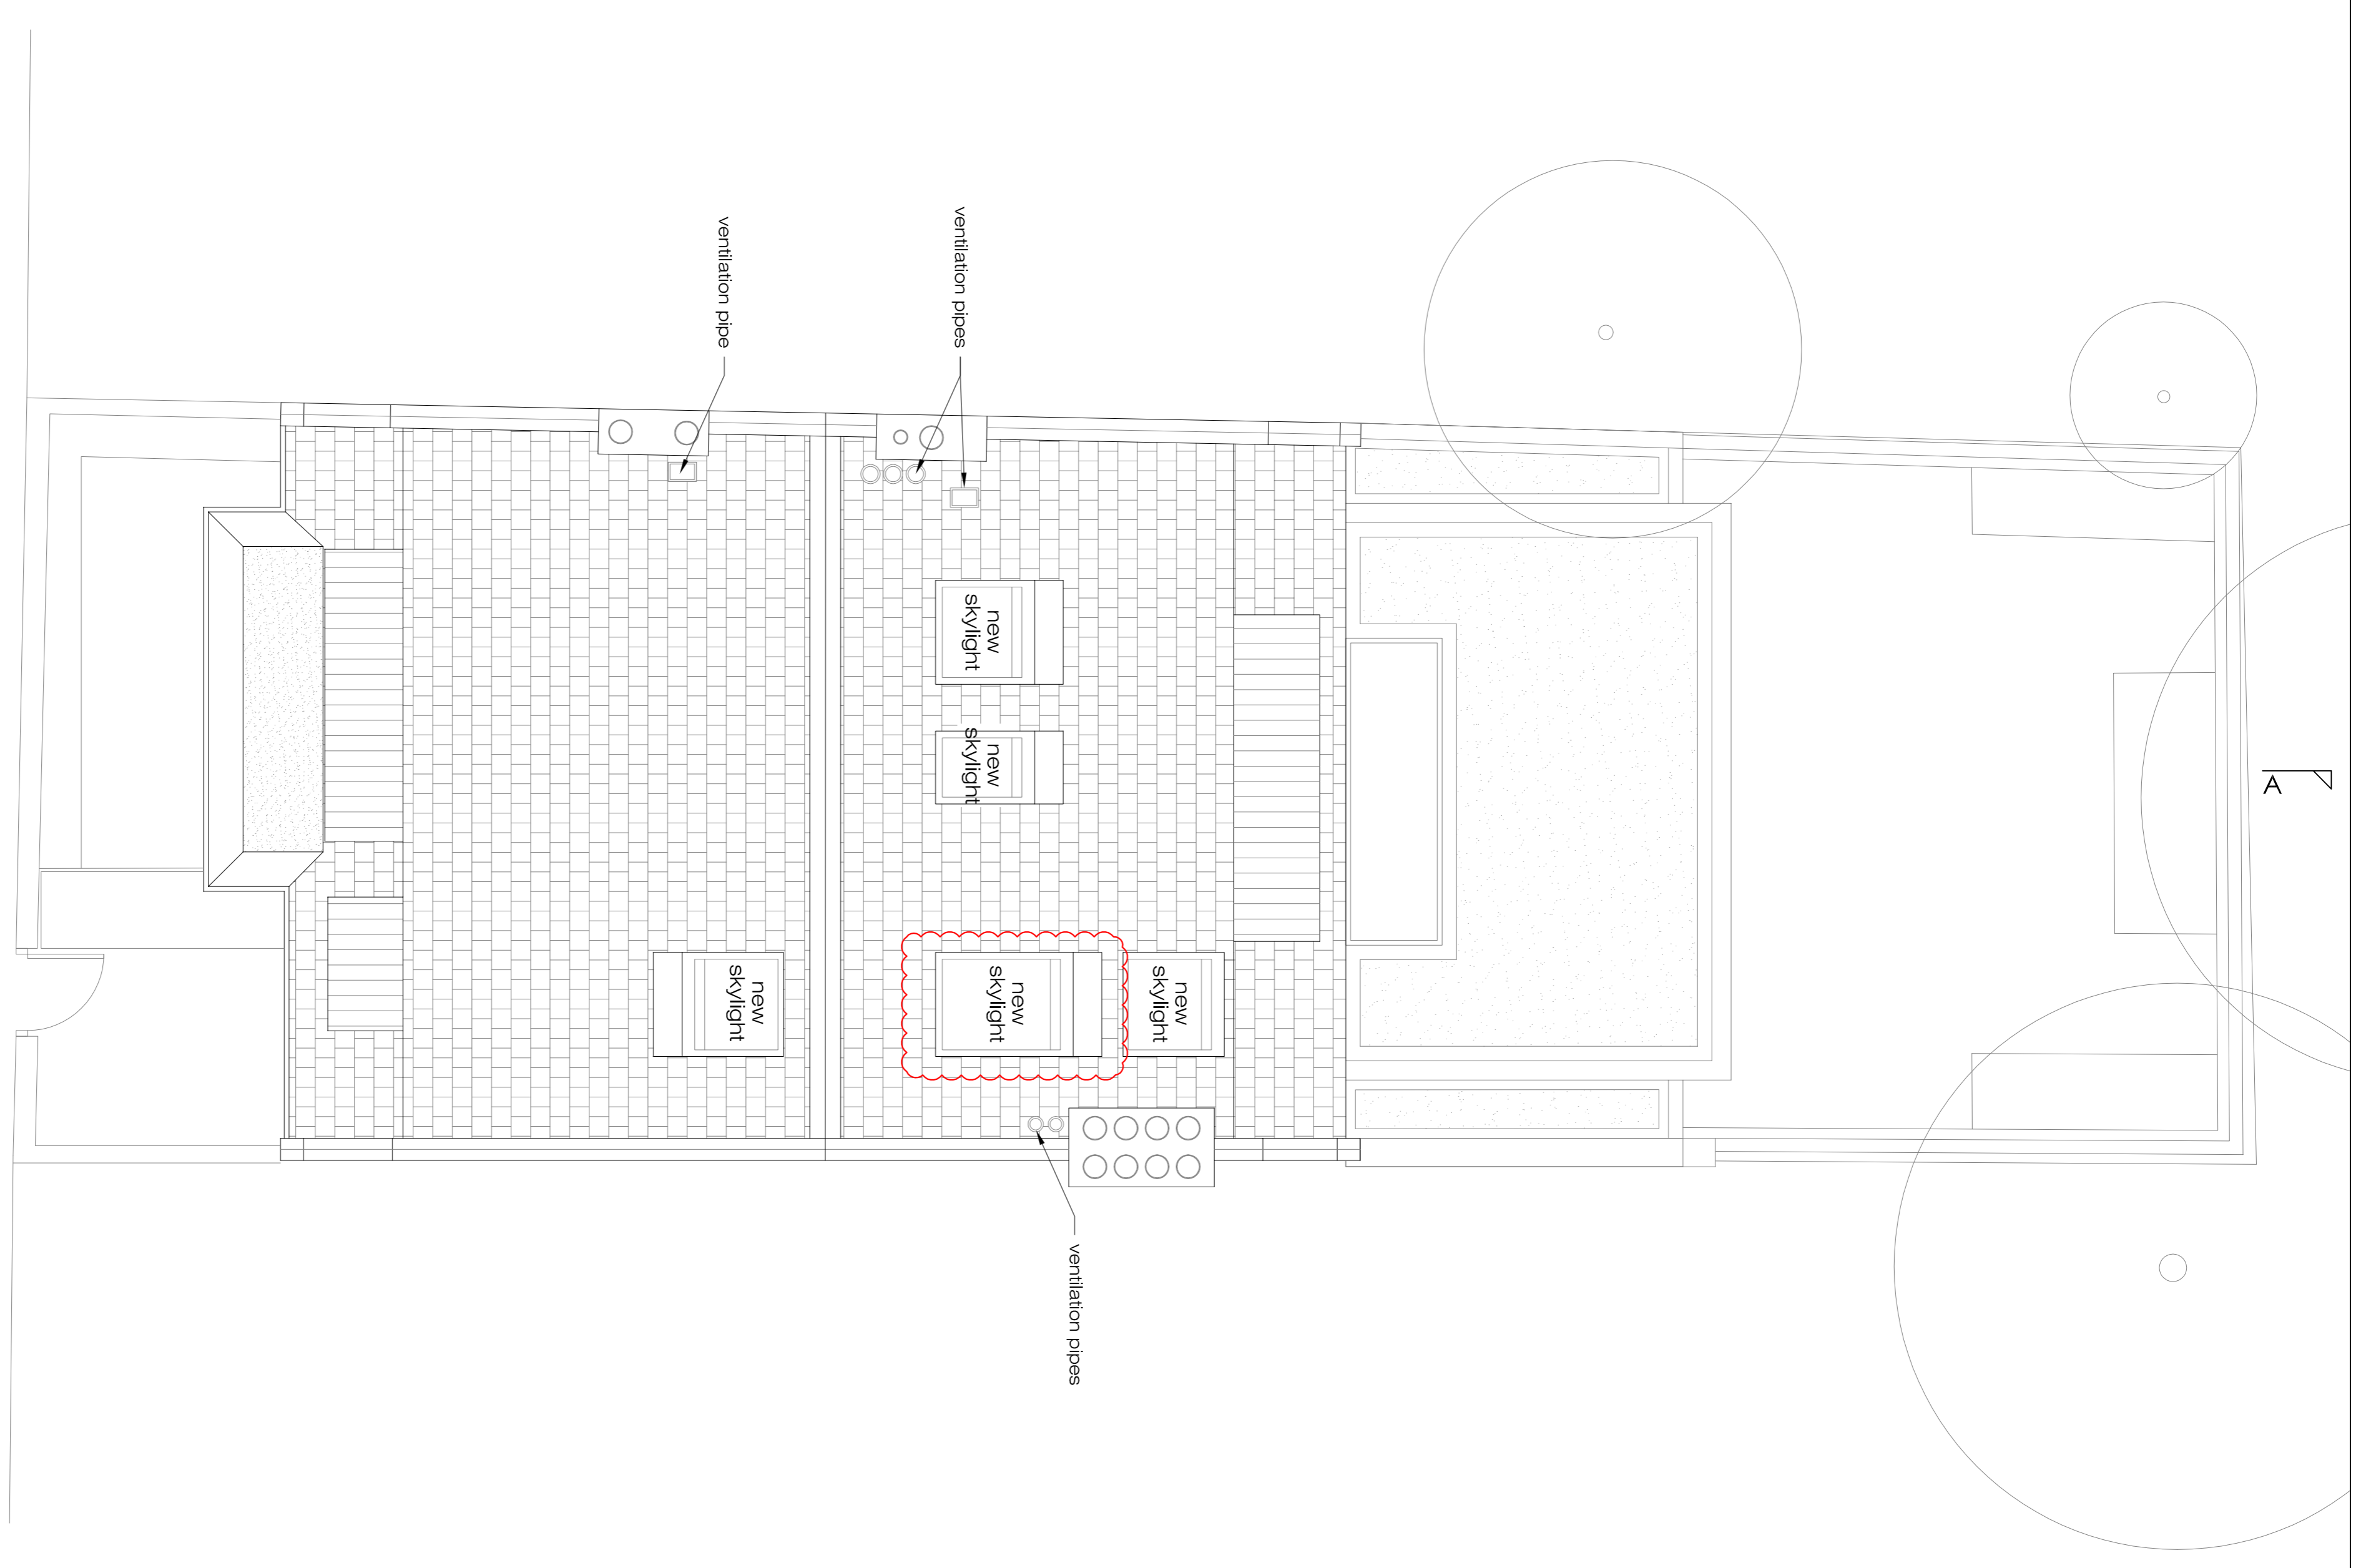

PROPOSED
Third Floor Plan
 SCALE 1/100@A3 PA-03

0 2 4 6 8 10m