

NOTE:
Elevations to be read in line with:
A31-G01 - Curtain Wall Details Block G
A32-G01 - External Door Schedule Block G
A31.4-01 to 03 - Window Types Schedule
Sheet 1 to Sheet 3

This drawing is copyright and shall not be reproduced or used for any other purpose without the written permission of the Architects.
This drawing must be read in conjunction with all other related drawings and documentation.
It is the contractor's responsibility to ensure full compliance with the Building Regulations.
Do not scale from this drawing, use figured dimensions only.
It is the contractor's responsibility to check and verify all dimensions on site.
Any discrepancies to be reported immediately.
IF IN DOUBT ASK
Materials not in conformity with relevant British or European Standards/Codes of practice or materials known to be deleterious to health & safety must not be used or specified on this project.
Materials known to contain asbestos contaminated materials (ACM's) in the manufacture or installation process have not been specified and must not be used on this project.



Block G South
1 : 100

Block G East
1 : 100

- Materials Key:**
- 1 Red Multi Facing Brickwork.
NBS Ref: External multiple leaf wall above dpc masonry system. 25-10-55/123 Type A (Red Bricks)
 - 2 White Facing Brickwork.
NBS Ref: External multiple leaf wall above dpc masonry system. 25-10-55/123 Type B (White Bricks)
 - 3 High Pressure Laminate Rainscreen Cladding.
NBS Ref: Drained and back-ventilated rainscreen cladding. 25-80-70/120 Type A (Trespa)
 - 4 Porcelain Rainscreen Cladding.
NBS Ref: Drained and back-ventilated rainscreen cladding. 25-80-70/120 Type B (Stone to Entrances)
 - 5 Aluminium Window System.
NBS Ref: Aluminium framed windows. 25-50-95/125 Types A-G
 - 6 Aluminium Curtain Walling System.
NBS Ref: Stick curtain walling system. 25-25-15/175 Type A (Curtain Walling to non residential areas)
 - 7 Aluminium Curtain Walling System.
NBS Ref: Stick curtain walling system. 25-25-15/175 Type B (Curtain Walling to penthouse level)
 - 8 Balconies.
NBS Ref: Pre-fabricated balcony structure. 20-05-80/140.
 - 9 Laminated Glazed Balustrading.
NBS Ref: Balustrade and guarding system. 25-25-10/110 Type A
 - 10 Powder Coated Steel Balustrading.
NBS Ref: Balustrade and guarding system. 25-25-10/110 Type B
 - 11 Timber Cladding.
NBS Ref: Timber weatherboarding system. 25-80-95/195
 - 12 Timber Screening.
NBS Ref: TBC
 - 13 Material to match:
Metallic Bronze Alucobond Cladding
NBS Ref: Rigid sheet cladding system. 25-80-76/170
or
Brushed Anodised Finish currently on Proposed Frameless Balustrade Fixing.
 - 14 Glazed Facing Brickwork.
NBS Ref: External multiple leaf wall above dpc masonry system. 25-10-55/TBC
 - 15 Penthouse Solid Privacy Screen.
NBS Ref: TBC
 - 16 Suspended Green Wall System.
Supplier, Type & System TBC

Z	Date	Description	AM	JA
	29.09.15	Fascia's Updated.	AM	JA
Y	22.06.15	North Elevation amended in line with OHMG Mark Up received 16.06.15	AM	DRJ
X	05.06.15	Annotations Updated.	AM	DRJ
W	21.05.15	Updated to WCEC Comments and Planners Site Meeting 15-05-15.	AM	DRJ
V	05.05.15	Revised following latest feedback from planner.	AM	DRJ
U	23.04.15	Updated in line with WCEC's comments - 23/04/15.	AM	DRJ
T	22.04.15	Elevations Updated. Trespa replaced with Masonry.	AM	DRJ
R	29.01.15	Dry Riser Positions Confirmed	DRJ	PH
S	18.12.14	2no. Brick Coarse added below trespa walls	PH	DRJ
Q	27.10.14	Window Types updated and Elevations updated following comments received and detail design review	MPS	DRJ
P	20.10.14	Window Type 1F updated following detailed information received	MPS	DRJ
O	14.10.14	Dry Riser position adjusted	MPS	DRJ
N	13.10.14	General update	LA	DRJ
M	06.10.14	Two number windows amended from type 1A to type 1C	LA	DRJ
L	01.10.14	Window type 10A indicated to 5th floor, window 5E ground floor dropped to 1050mm from fill.	LA	DRJ
K	29.09.14	Window opening amended following comments received	MPS	DRJ
J	23.09.14	Windows updated on each floor following comments received	MPS	DRJ
I	17.09.14	West elevation amended, CW references added	PH	DRJ
H	28.08.14	Block G Balcony Frame Supports Omitted following OHMG Instruction	PH	DRJ
G	12.08.14	Glazing Position Tweaked	PH	DRJ
F	04.08.14	2no. GF windows amended to G001. Additional entrance door added	PH	DRJ
E	29.07.14	Window References Amended	PH	DRJ
D	15.07.14	Elevations amended to align with updates to plan	PH	DRJ
C	12.08.13	Minor amendments following re-positioning of BL G	MDB	JA
B	05.07.13	Elevations updated to reflect plan updates.	MDB	JA
A	09.04.13	Issued for Tender	AKS	JA
No	Date	Description	By	Ckd



PROJECT
West Hampstead Square


TITLE
Block G Elevations

DRAWING STATUS
Construction

DRAWN: AKS CHECKED: JA

SCALE: As indicated @ A1

DATE: 03/15/13

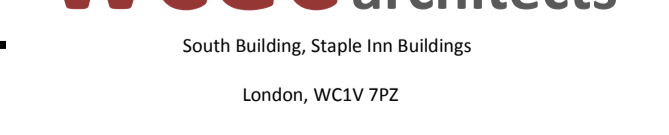

L020 3388 0019, e: email@wcec.co.uk, www.wcec.co.uk

JOB NO. 12-316 DRAWING NO. A00-G21 REV Z



Block G North
1 : 100

Block G West
1 : 100

