

CLIENT

PETER & GLORIA MURPHY
37 ACHILLES ROAD
LONDON
NW6 1DZ, UK

STRUCTURAL ENGINEER


HARRISON STRUCTURAL ENG.
JOHN HARRISON
HARRISONSTRUCTURALENGINEERS
@OUTLOOK.COM
079 6730 6258

PARTY WALL SURVEYOR

MARTIN SCHOTNESS & CO.
MARTIN SCHOTNESS
6 ANTRIM MANSIONS
ANTRIM ROAD
LONDON
MARTINSCHOTNESS@YAHOO.CO.UK
020 7586 6659

CONTRACTOR

KEY PLAN

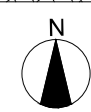

DATE ISSUED	DESCRIPTION
02-MAR-2015	ISSUED FOR PRE-PLANNING
01-APR-2015	DRAWING UPDATE
11-JUN-2015	PLANNING APPLICATION
8-OCT-2015	APPLICATION REVISION 1
11-NOV-2015	APPLICATION REVISION 2

PROJECT & ADDRESS
37 ACHILLES ROAD
LONDON, NW6 1DZ
UNITED KINGDOM


DRAWING STATUS

DATE
SCALE 1:100 @A2
JOB NUMBER A-028


DRAWING TITLE

EXISTING & PROPOSED
EXTERIOR ELEVATIONS


DRAWING NUMBER **A-200**

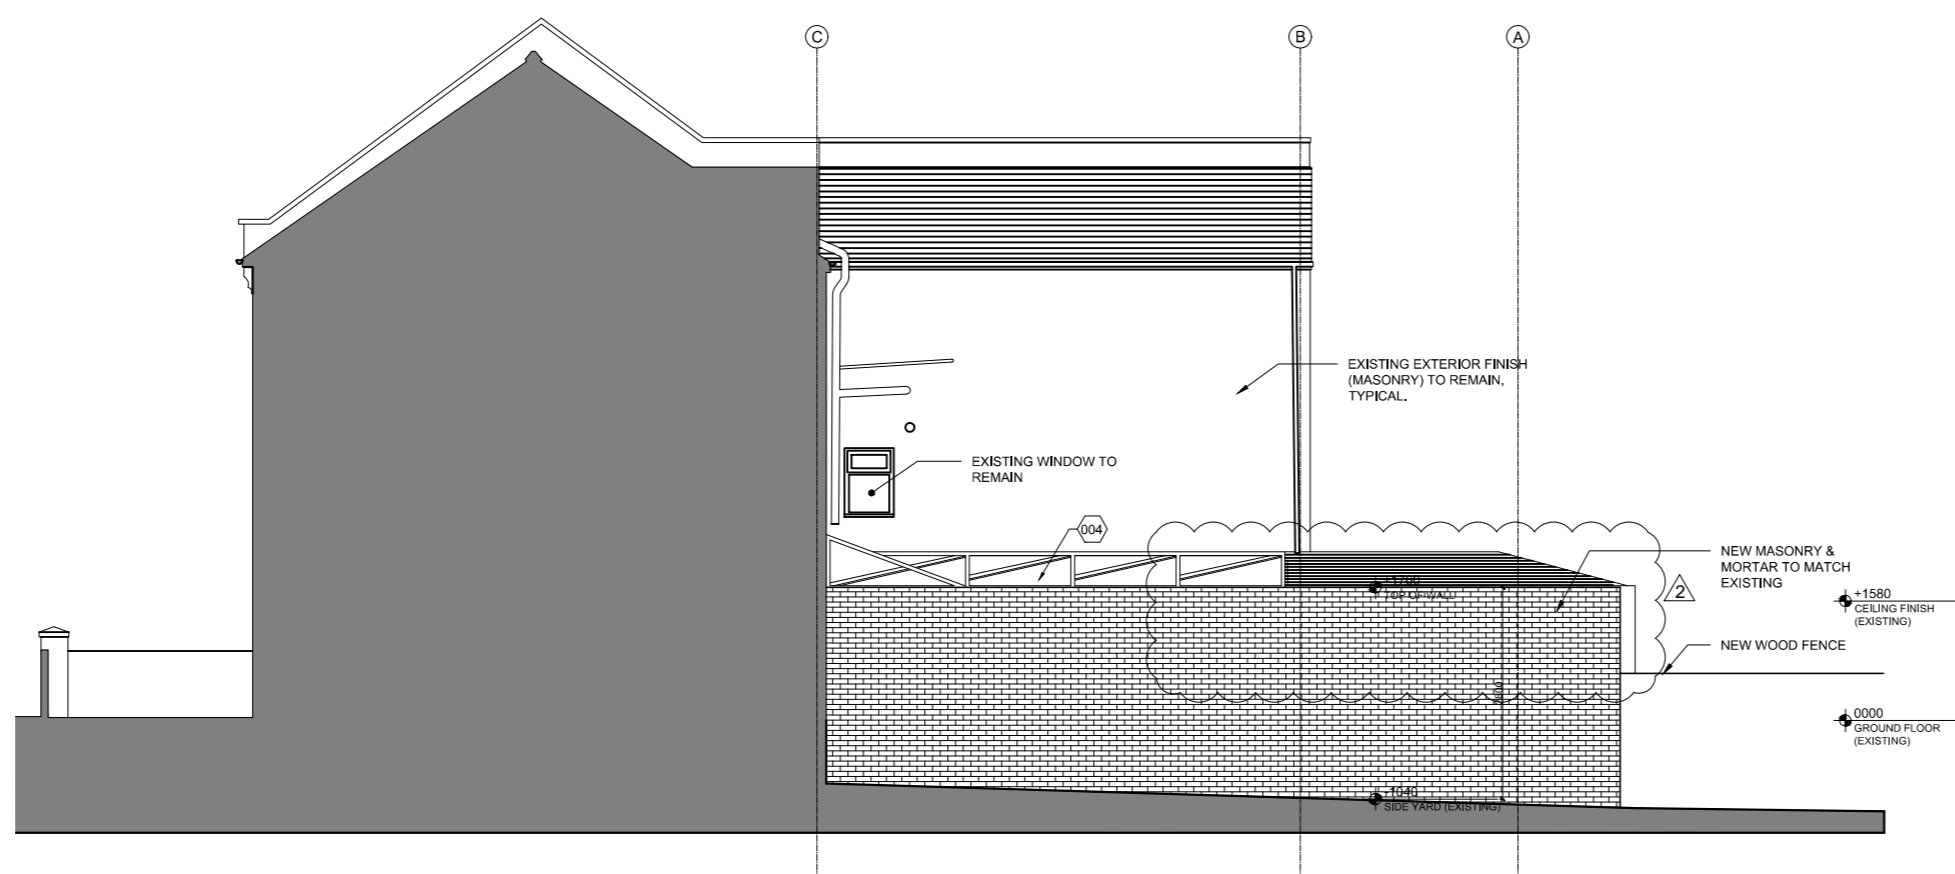


4 PROPOSED SIDE ELEVATION

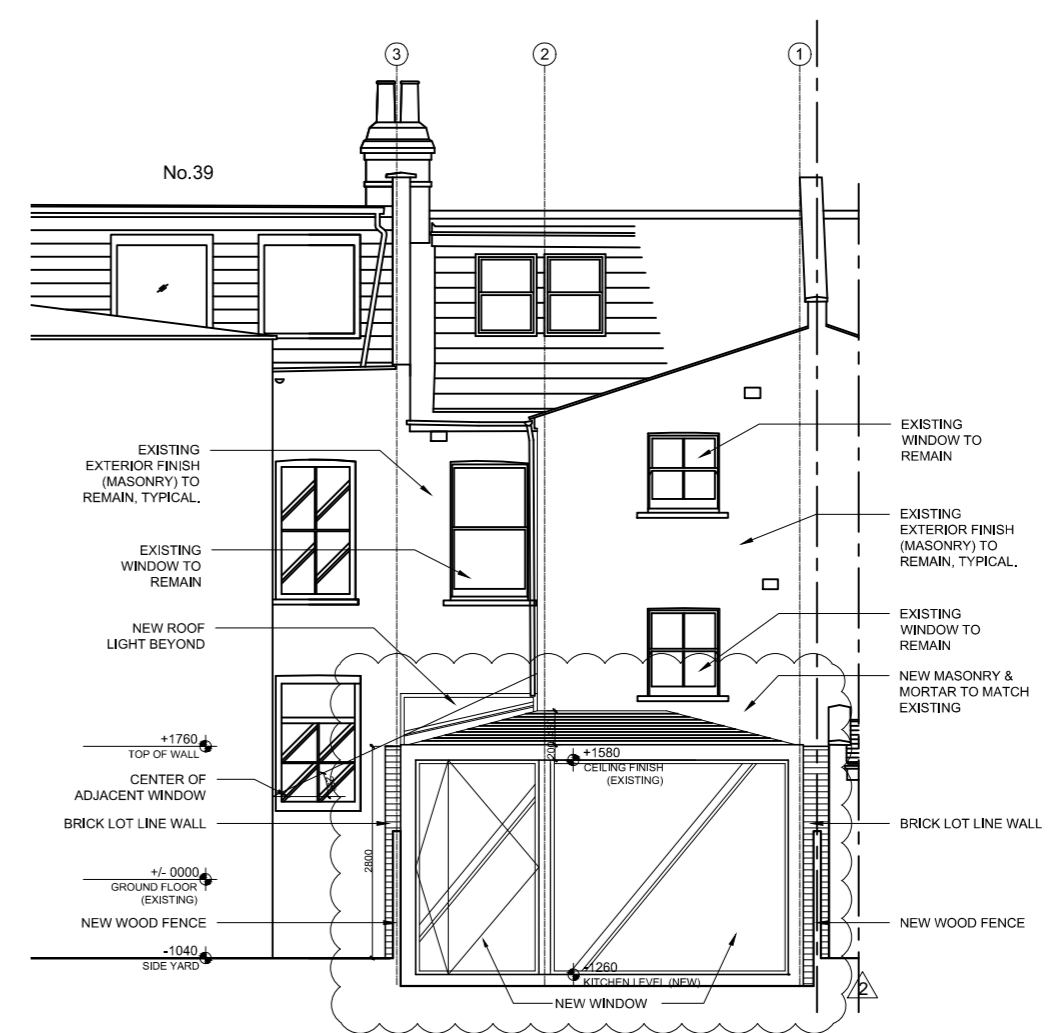

3 PROPOSED REAR ELEVATION

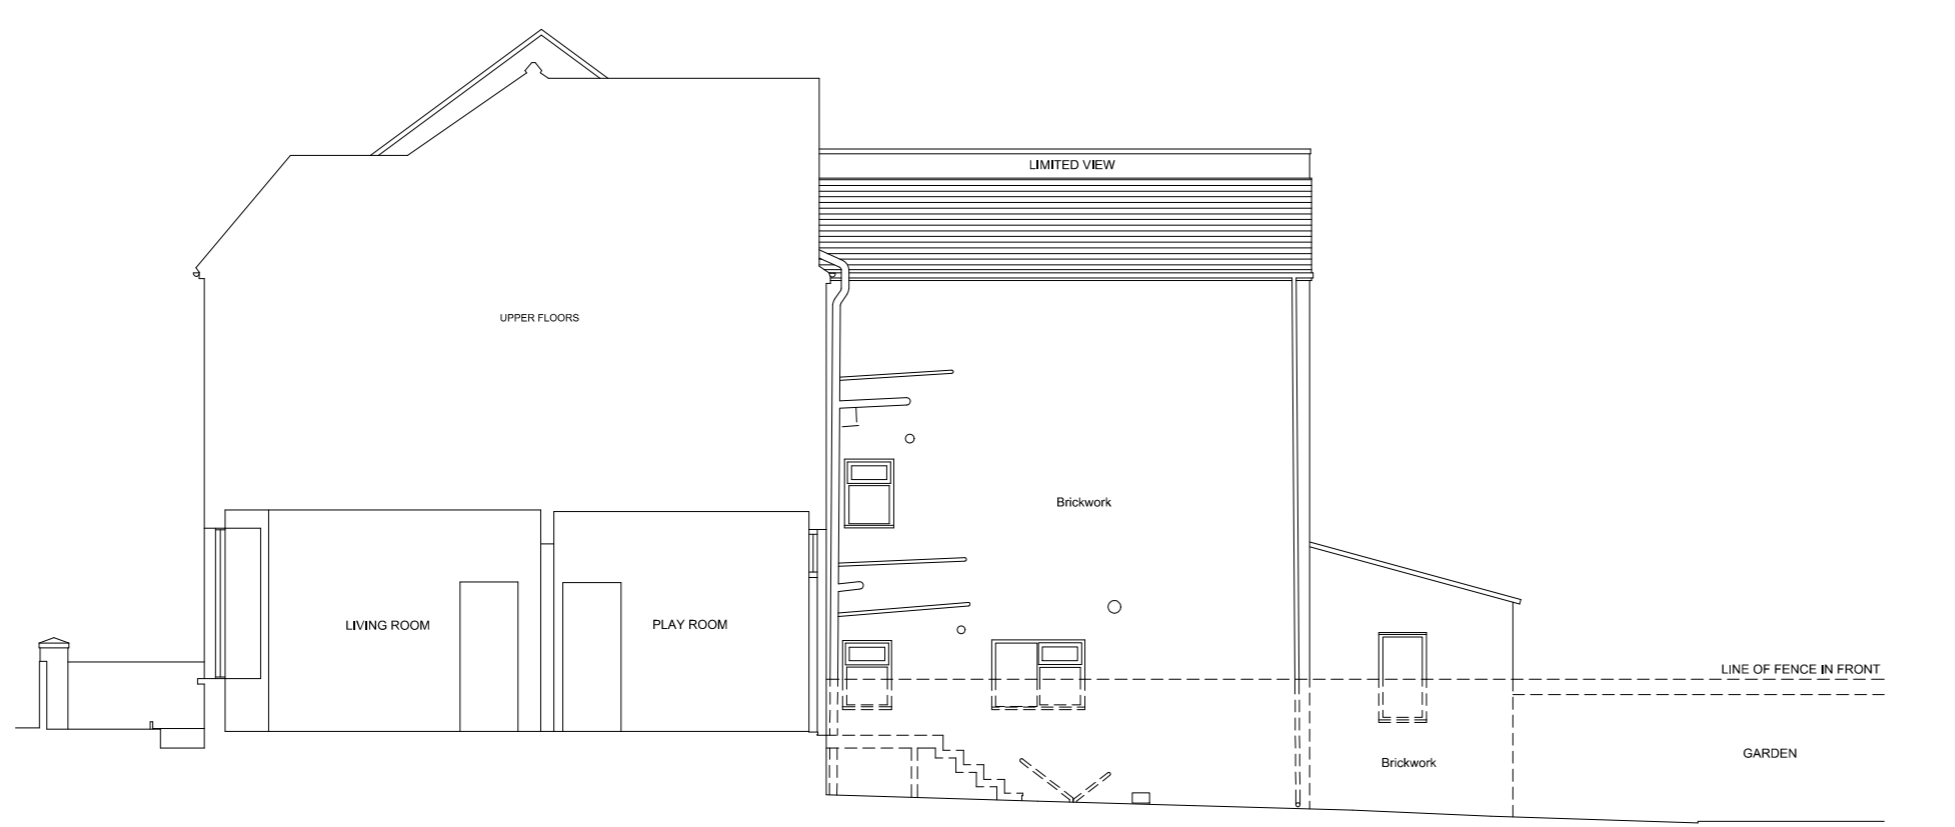

2 EXISTING SIDE ELEVATION

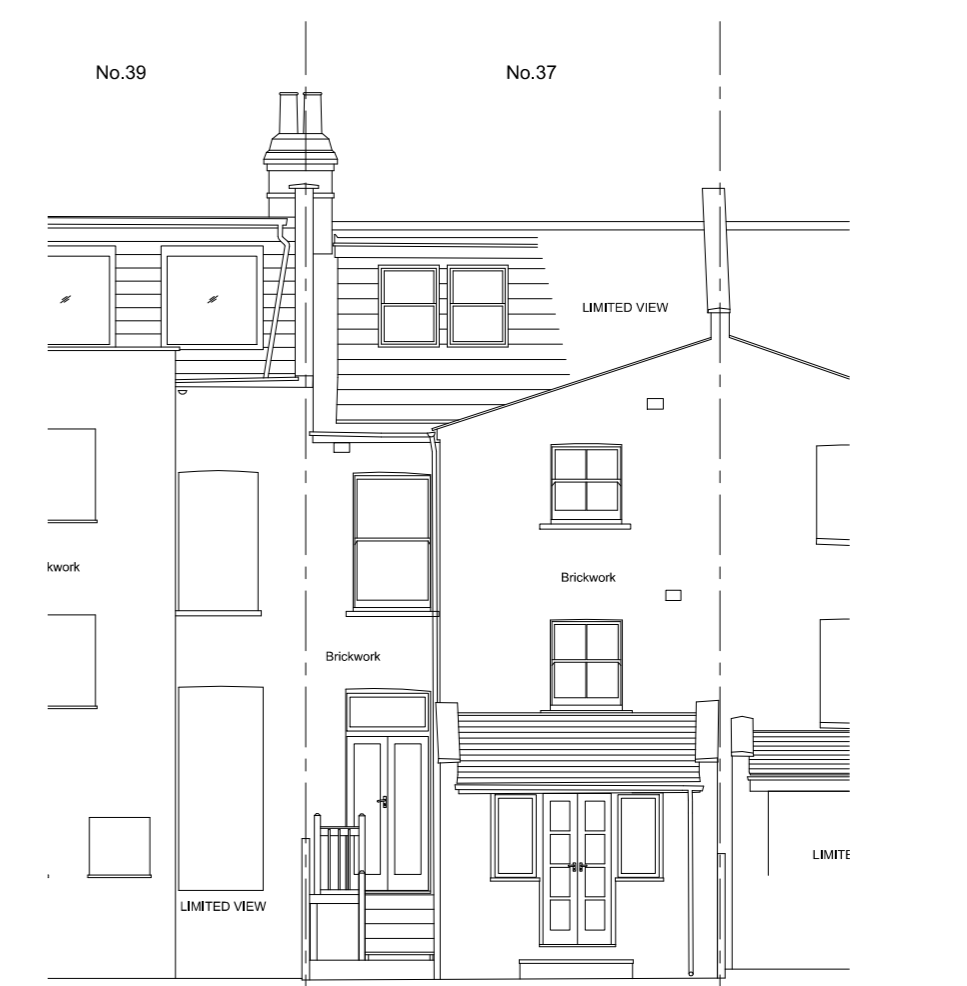

1 EXISTING REAR ELEVATION

