




Do not scale from this drawing.
 Dimensions are to be verified on site prior to
 construction.
 Notes

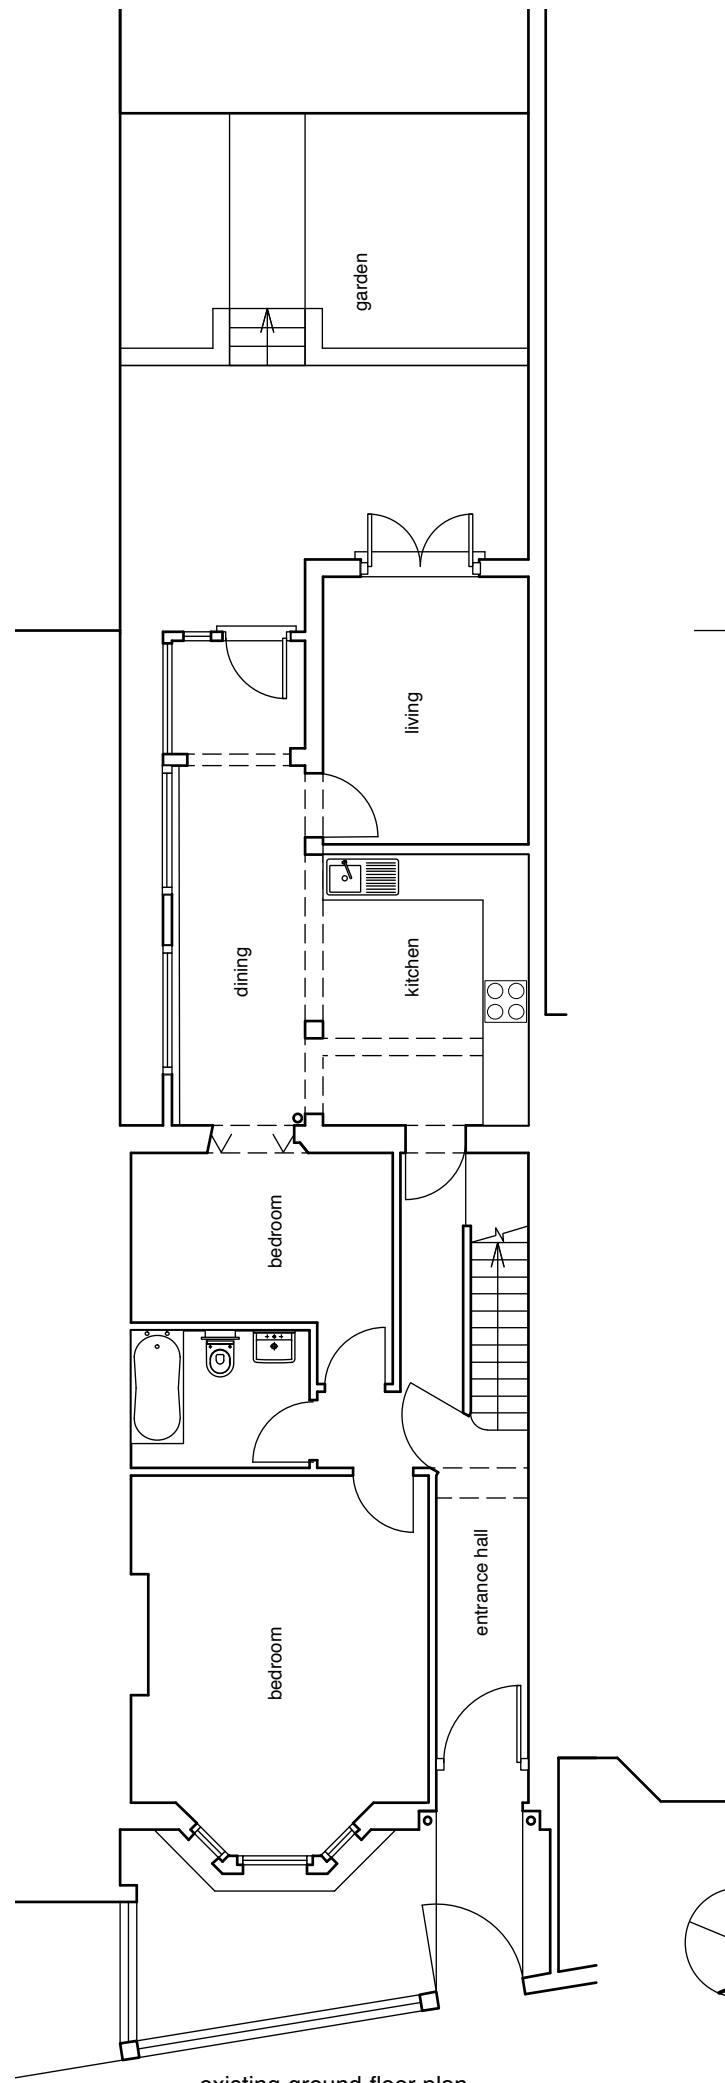

existing ground floor plan

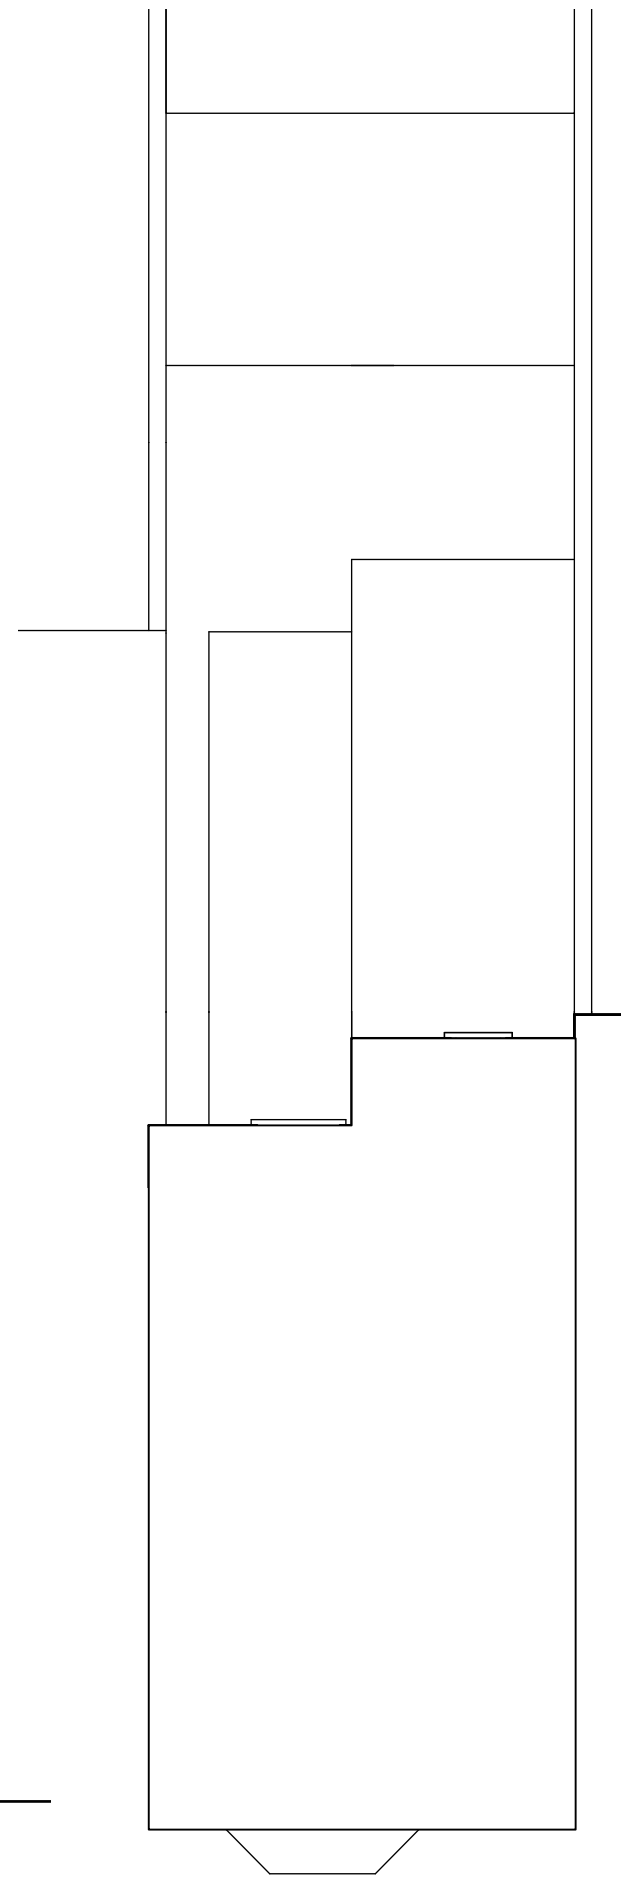

existing first floor / roof plan

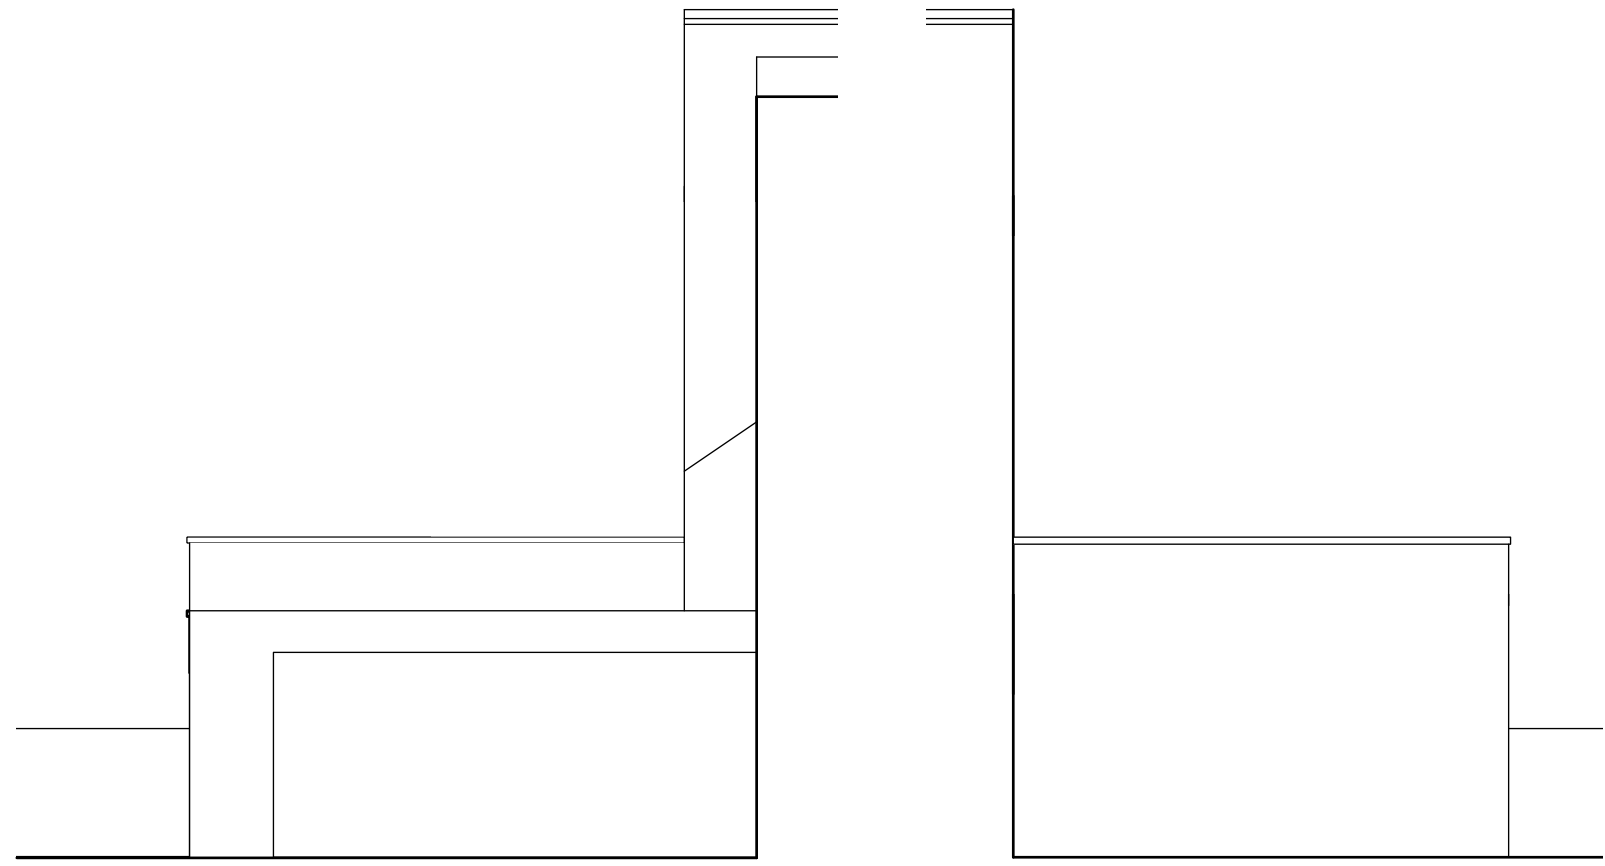


section through extension

existing north elevation to 11 Evangelist Road



existing rear elevation

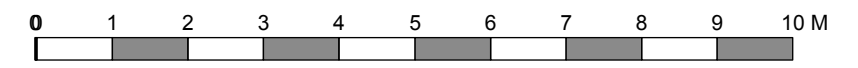

Revisions

4orm

1-5 Offord Street London N1 1DH
 studio@4orm.co.uk
 www.4orm.co.uk

Project
 ground floor flat
 9 Evangelist Road NW5







Drawing Title
 existing
 plans and elevations

Drawing Status
 PLANNING

Date	Scale @ A3	Drawn
November 15	1:100	RH

Drawing Number
4035-X.15

Do not scale from this drawing.
 Dimensions are to be verified on site prior to construction.
 Notes

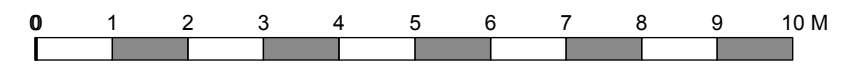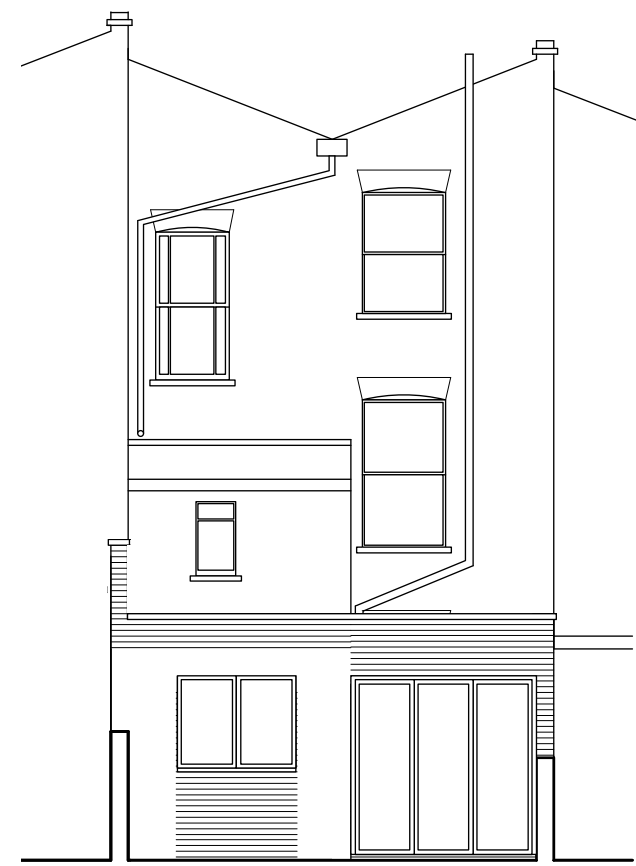 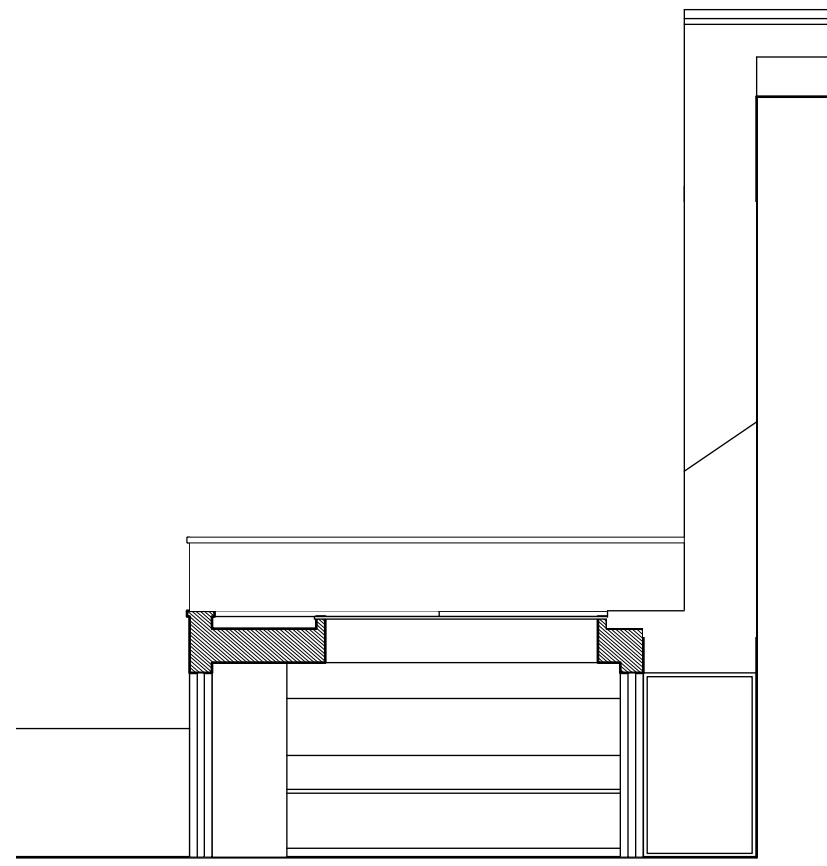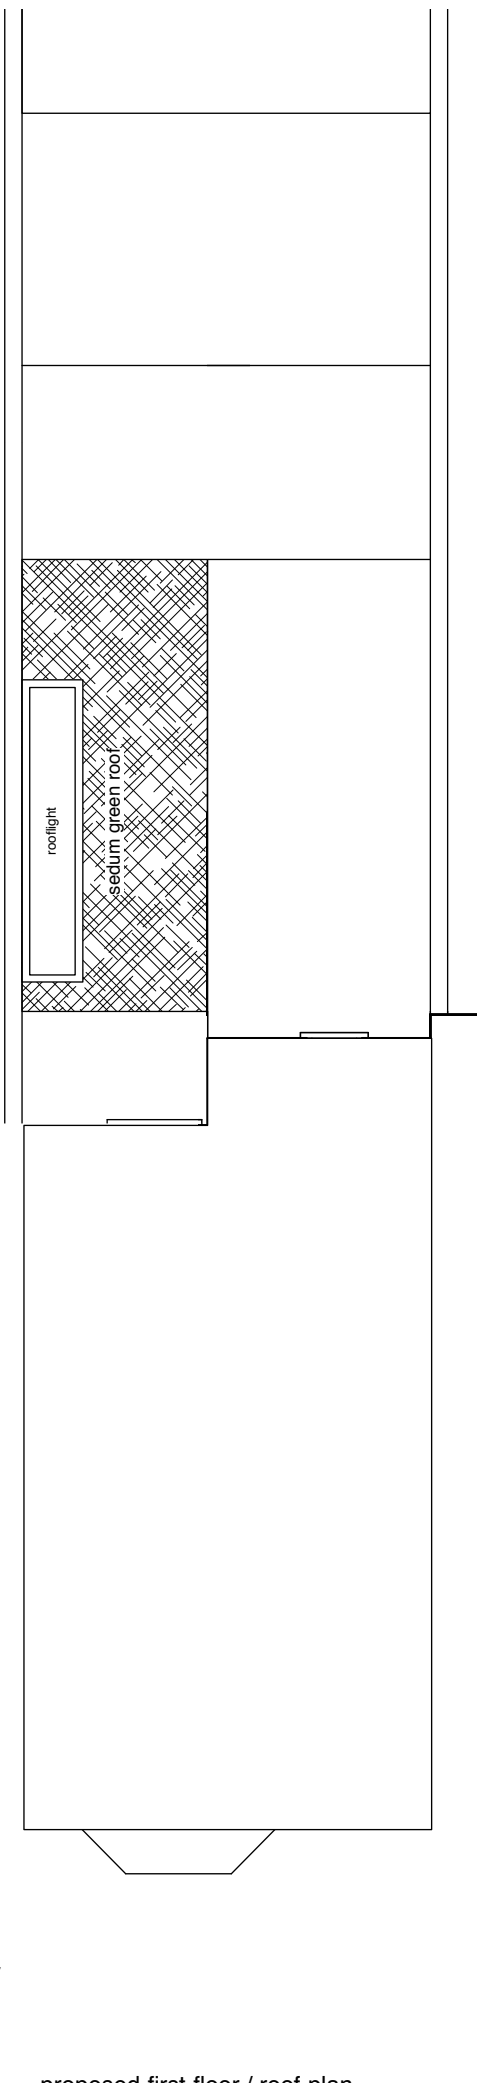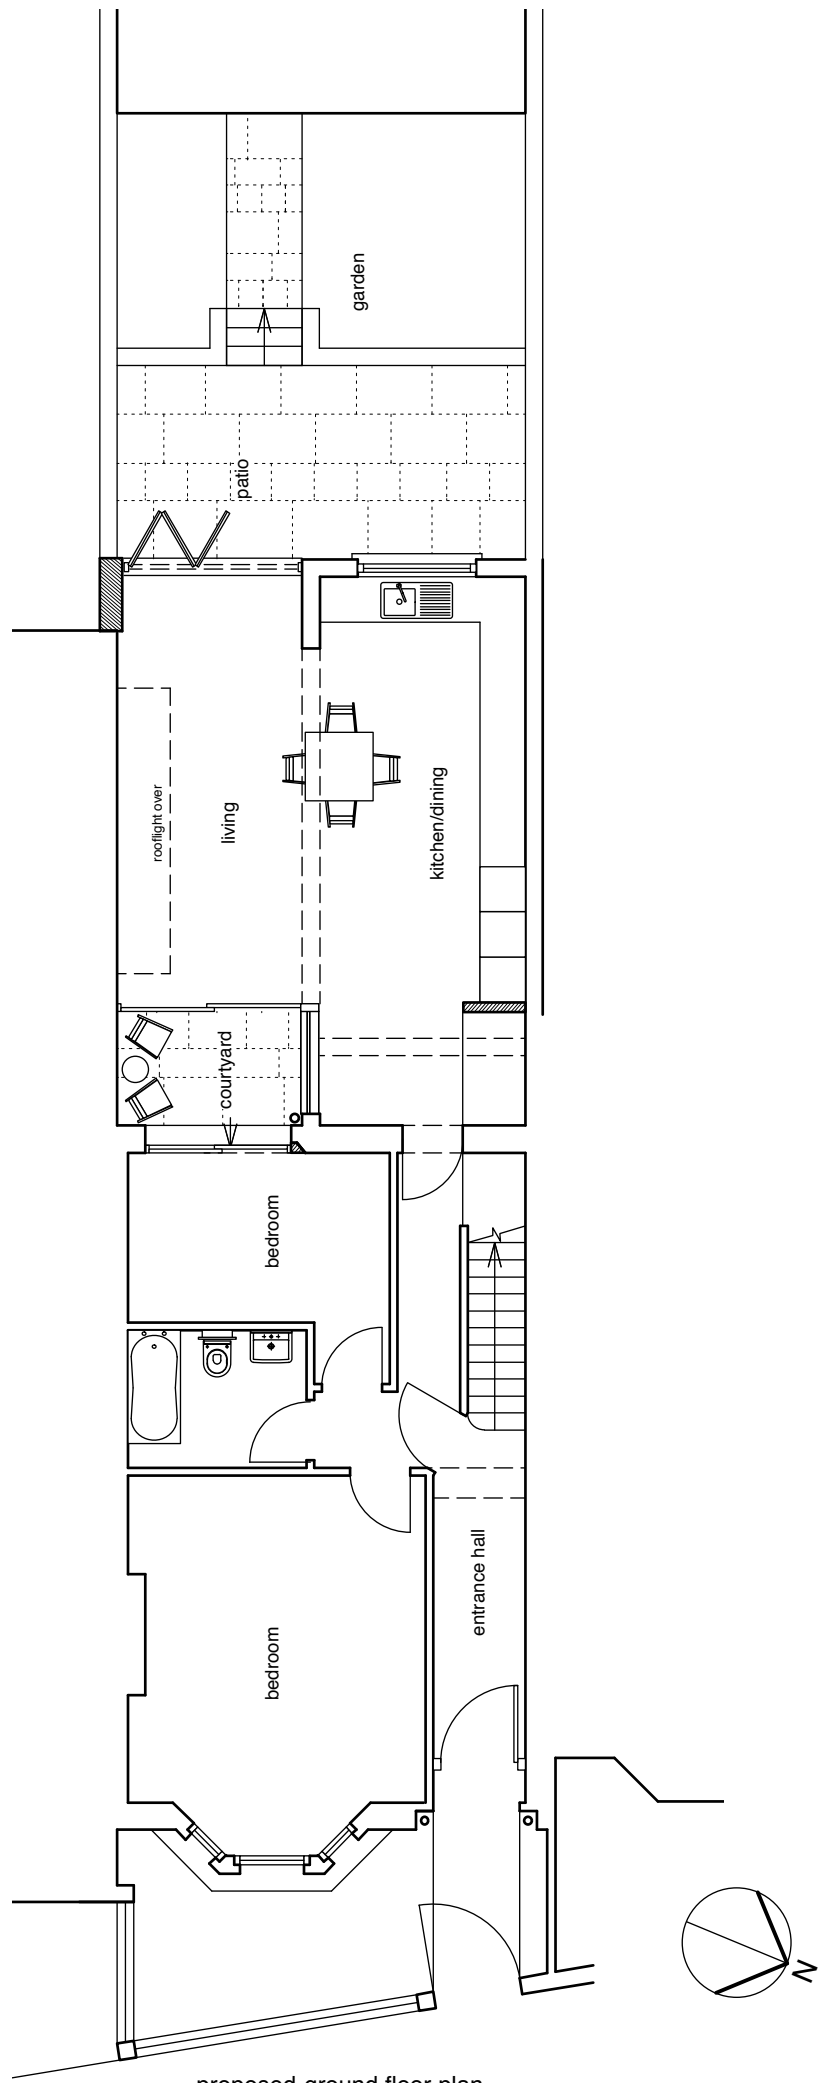

Revisions

4orm

1-5 Offord Street London N1 1DH
 studio@4orm.co.uk
 www.4orm.co.uk

Project
 ground floor flat
 9 Evangelist Road NW5

Drawing Title
 proposed
 plans and elevations

Drawing Status
 PLANNING

Date	Scale @ A3	Drawn
November 15	1:100	RH

Drawing Number
4035-P.15