




04 EXISTING REAR ELEVATION 04 (15-01-03)
Scale 1:50 (@A1 SIZE)

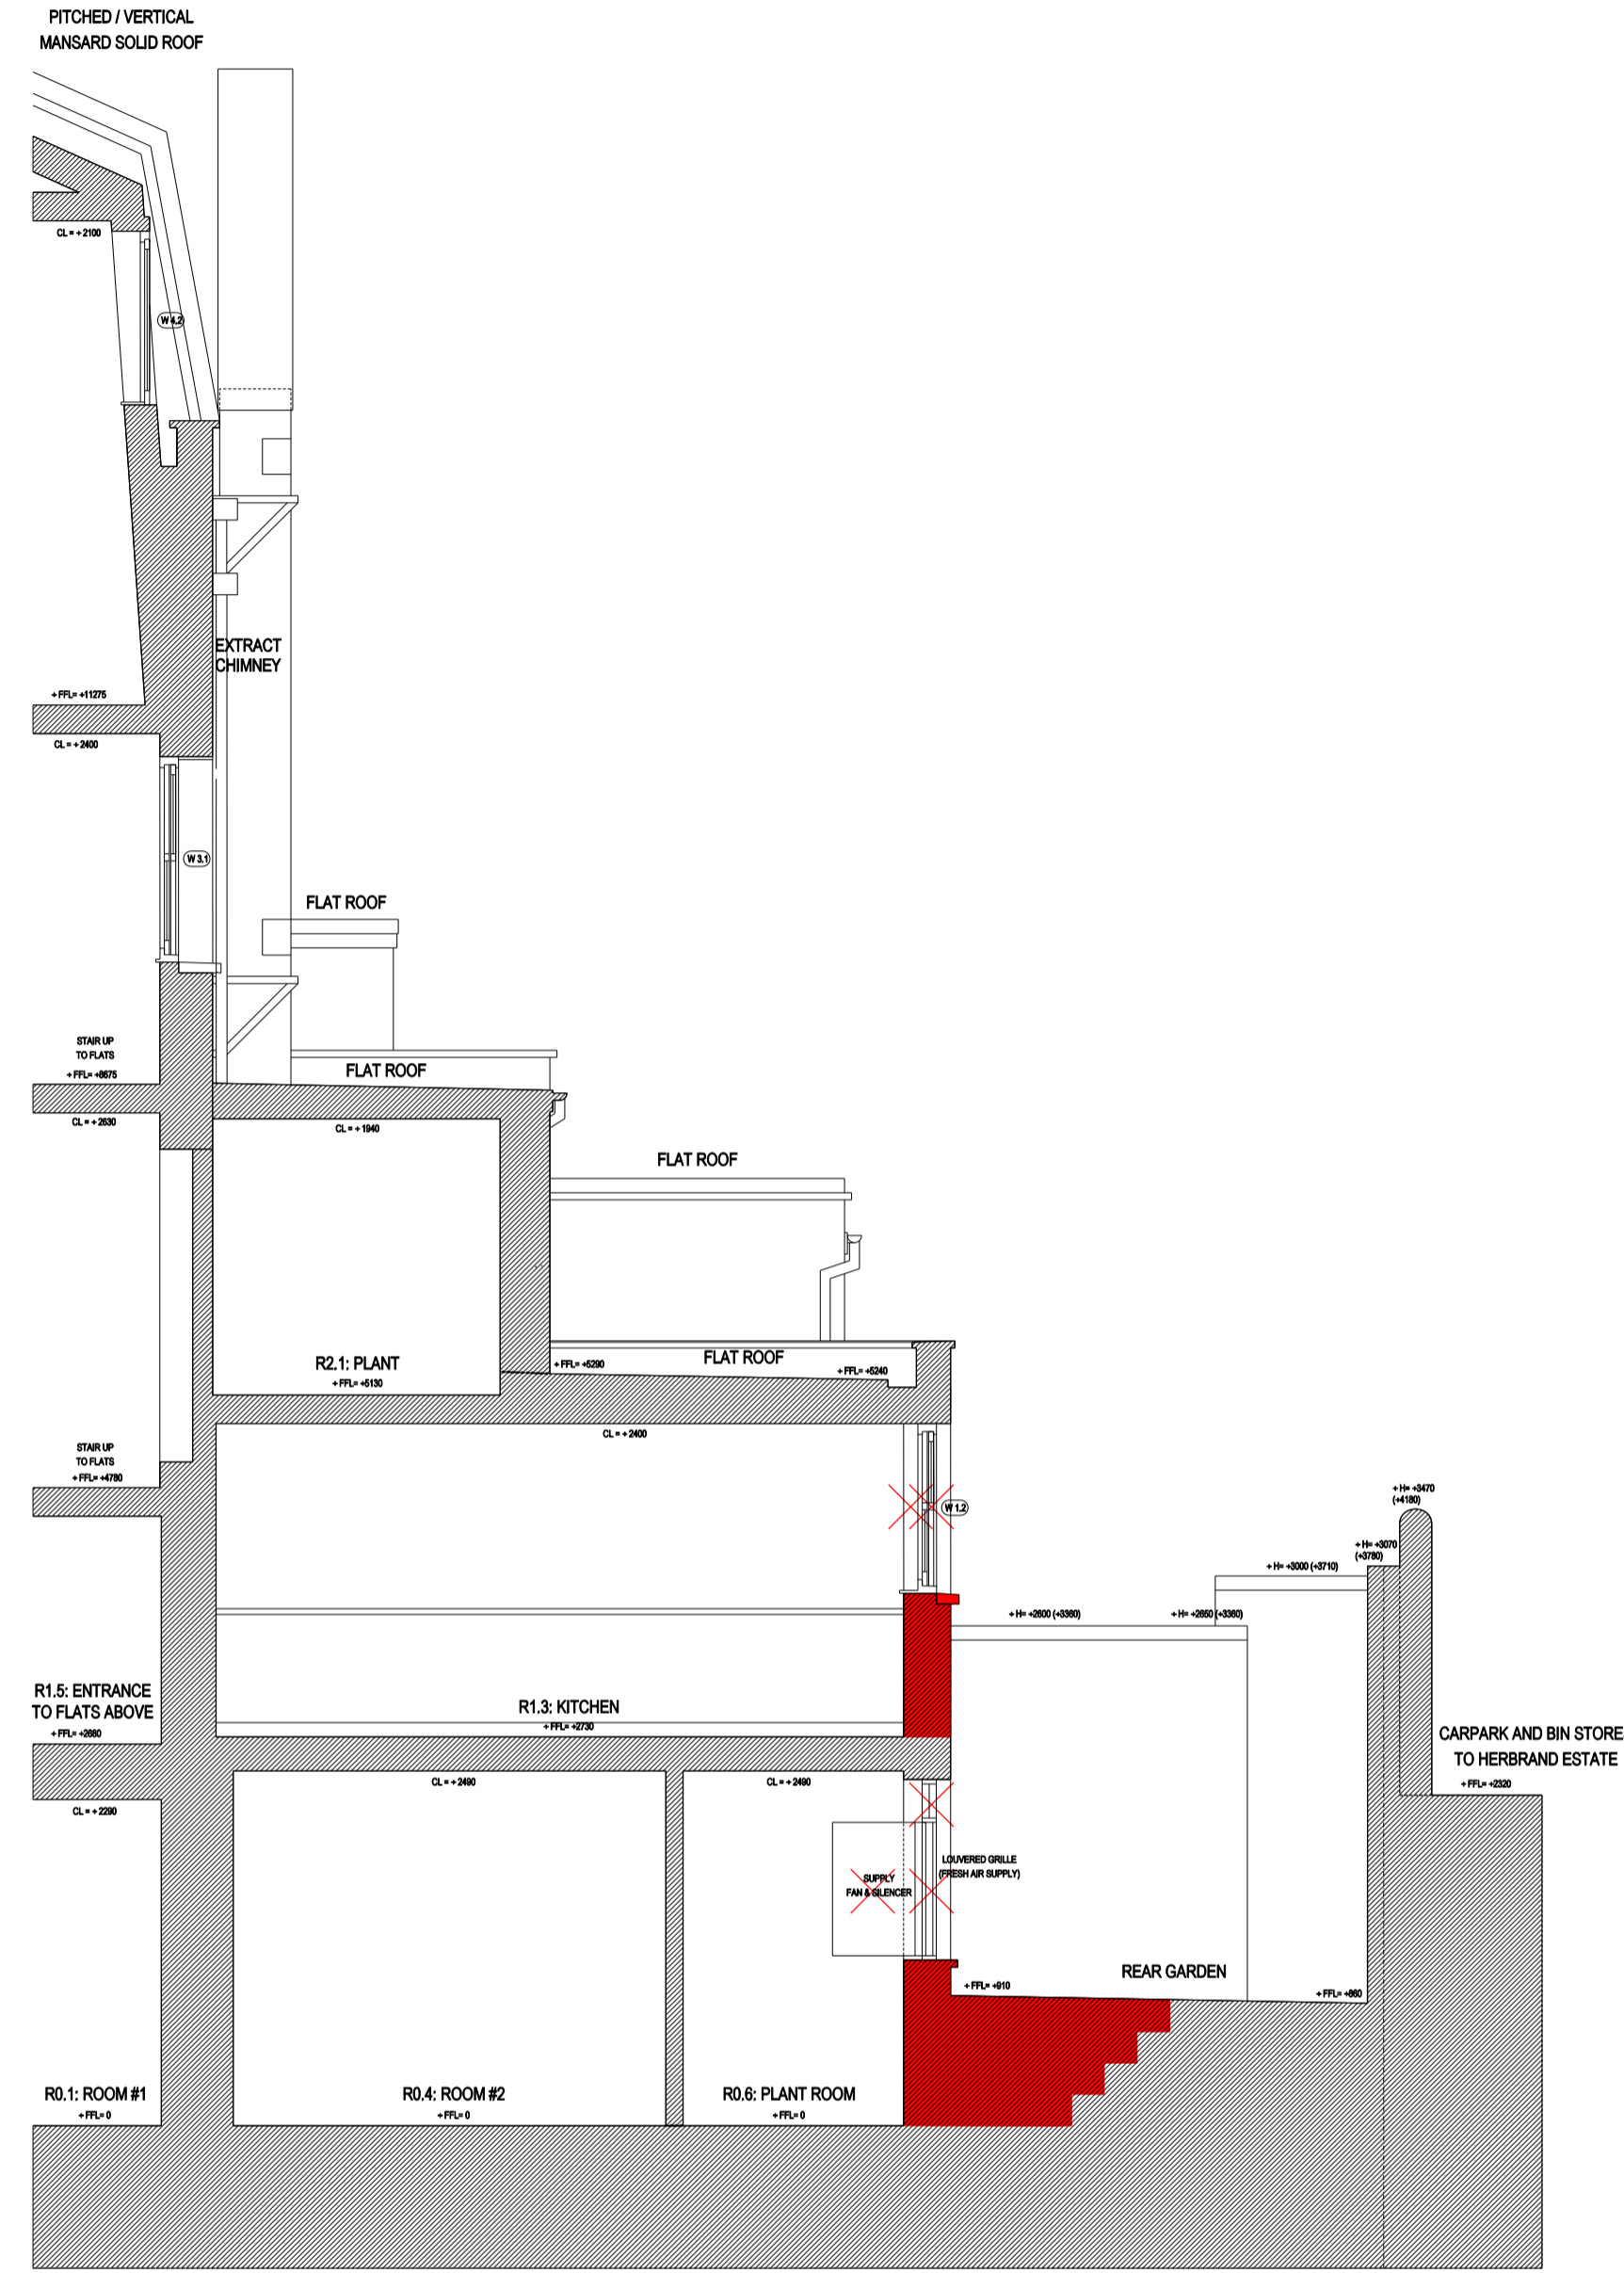


05 EXISTING SECTION 05 (15-01-03)
Scale 1:50 (@A1 SIZE)

KEY TO STRIP-OUT / DEMOLITIONS

■ INDICATES INTERNAL / EXTERNAL WALLS TO BE REMOVED

✗ INDICATES ELEMENT TO BE REMOVED

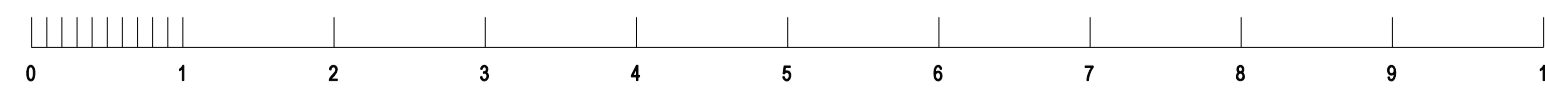

31.10.15 ISSUE FOR PLANNING & LB CONSENT
rev date reason by



Unit 6: Masons Yard
177 Westbourne Street t: +44 (0) 1273 201 830
Hove e: steve@searyarchitects.co.uk
East Sussex BN3 5FB w: www.searyarchitects.co.uk

project: 47 Marchmont Street, London, WC1N 1AP
client: Mr M Abornes
dwg title: Existing Rear Elevation 04 and Section 05
dwg no: 15-01-03 rev:
scale: 1:50 (@A1 SIZE) date: 31.10.15
project no: 0411 status: PLANNING & LB