


| Rev. | Date | By |
|------|----------|----|
| A: | 22.11.13 | HS |
| B: | 08.01.14 | SN |
| C: | 15.08.15 | SP |
| D: | 20.11.15 | SP |

- Single studio (x11)
- Twin studio (x11)
- Double studio (x4)
- Disabled studio (x7)
- Cluster studio (x8)

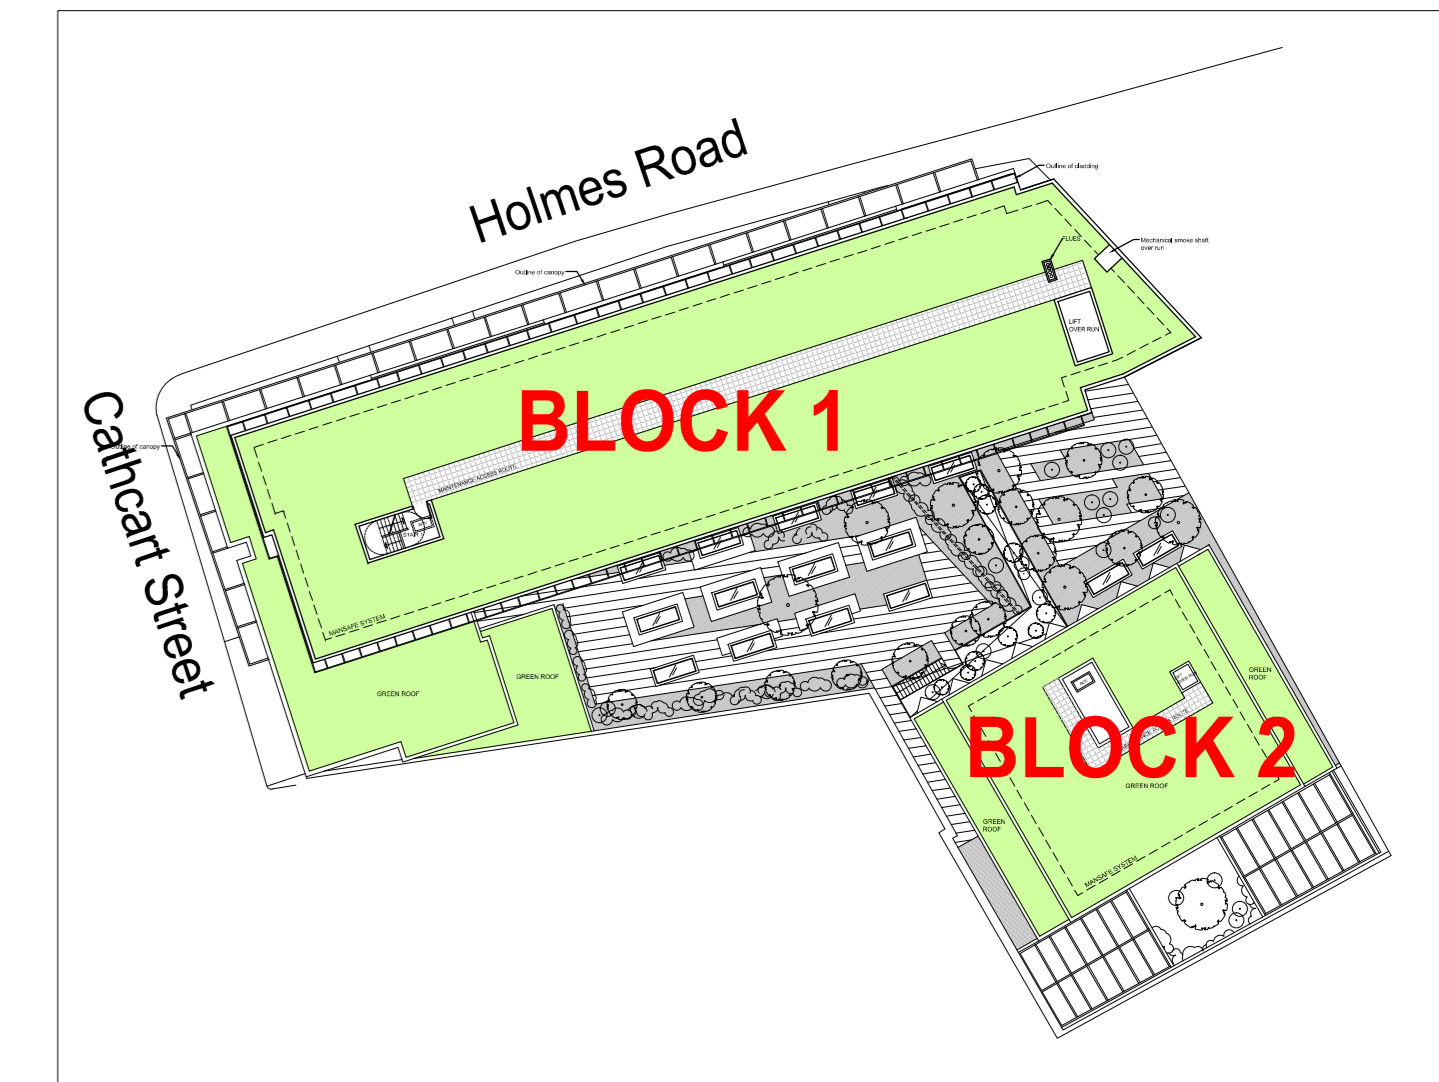

KEY PLAN

PLANNING APPLICATION

ALL DIMENSIONS TO BE CHECKED ON SITE
WORK TO FIGURED DIMENSIONS ONLY
REPORT DISCREPANCIES TO THE ARCHITECT
AT ONCE BEFORE PROCEEDING

Contemporary Design Solutions

46 Great Marlborough Street
London
W1F 7JW
Telephone: 020 7494 9000 Fax: 020 7494 4944

Client
HALLMARK PROPERTY GROUP

Project Title
**B&W AREHOUSE & STUDENT ACCOMMODATION
65-69 HOLMES ROAD**

Drawing Title
PROPOSED FIFTH FLOOR PLAN

Scale 1: 100@A0 NTS@A3 Date November 2015
Drawn SP Checked CT
Drawing No. 131050 A(GA)P150 Rev. D
CAD plot date: 20 Nov 2015 - 12:48pm



FIFTH FLOOR

WORKS

