


Rev.	Date	By
A.	22.11.13	HS
Outline of canopy added, Bedroom windows adjusted to match elevations, Cladding plan adjusted to match elevations, Window added to room T92.		
B.	08.01.14	SN
Flue ducting location amended.		
C.	15.08.15	SP
New Larger Lifts to accommodate cycles to basement level.		
D.	20.11.15	SP
Renumbering of single and twin rooms.		

- Single studio (x13)
- Twin studio (x8)
- Double studio (x3)
- Disabled studio (x11)

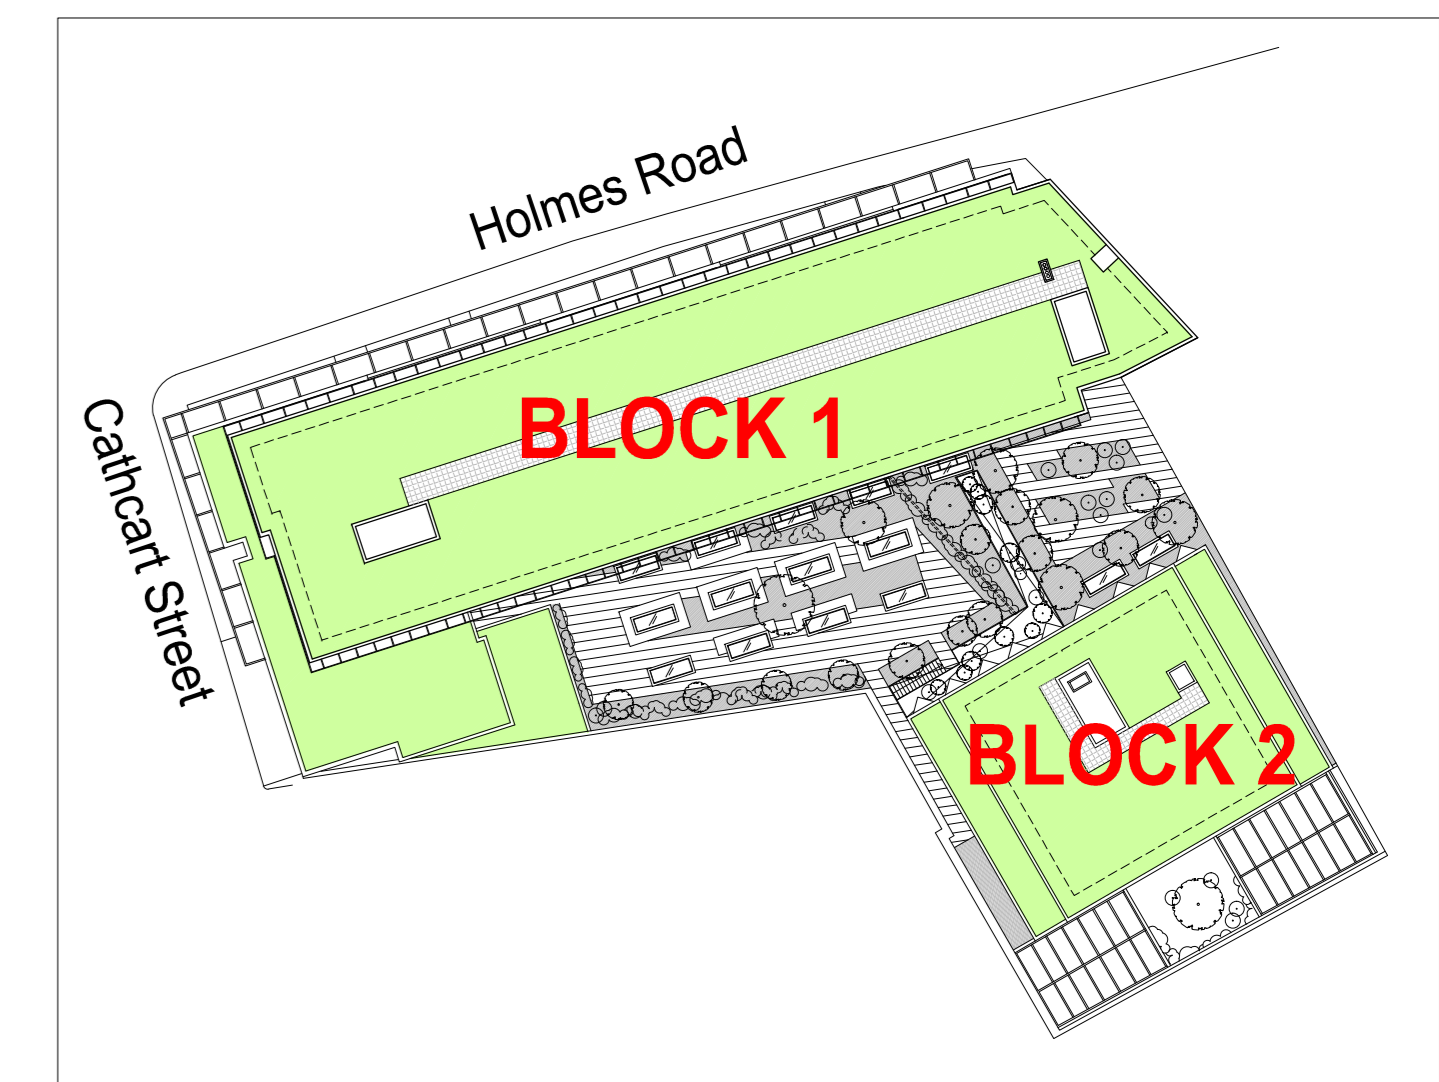

KEY PLAN

PLANNING APPLICATION

ALL DIMENSIONS TO BE CHECKED ON SITE
 WORK TO FIGURED DIMENSIONS ONLY
 REPORT DISCREPANCIES TO THE ARCHITECT
 AT ONCE BEFORE PROCEEDING

Contemporary Design Solutions

46 Great Marlborough Street
 London
 W1F 7JW
 Telephone: 020 7494 9000 Fax: 020 7494 4944

Client
HALLMARK PROPERTY GROUP

Project Title
**B&W ARENA & STUDENT ACCOMMODATION
 65-69 HOLMES ROAD**

Drawing Title
PROPOSED SIXTH FLOOR PLAN

Scale 1: 100 @ A0 NTS @ A3 Date November 2015
 Drawn SP Checked CT
 Drawing No. 131050 A(GA)P160 Rev. D
 CAD plot date: 20 Nov 2015 - 12:47pm



SIXTH FLOOR

WORKS

