


Rev.	Date	By
A	22.11.13	HS
B	08.01.14	SN
C	15.08.15	SP
D	20.11.15	SP

- Single studio (x20)
- Twin studio (x19)
- Double studio (x5)
- Disabled studio (x1)
- Cluster studio (x8)

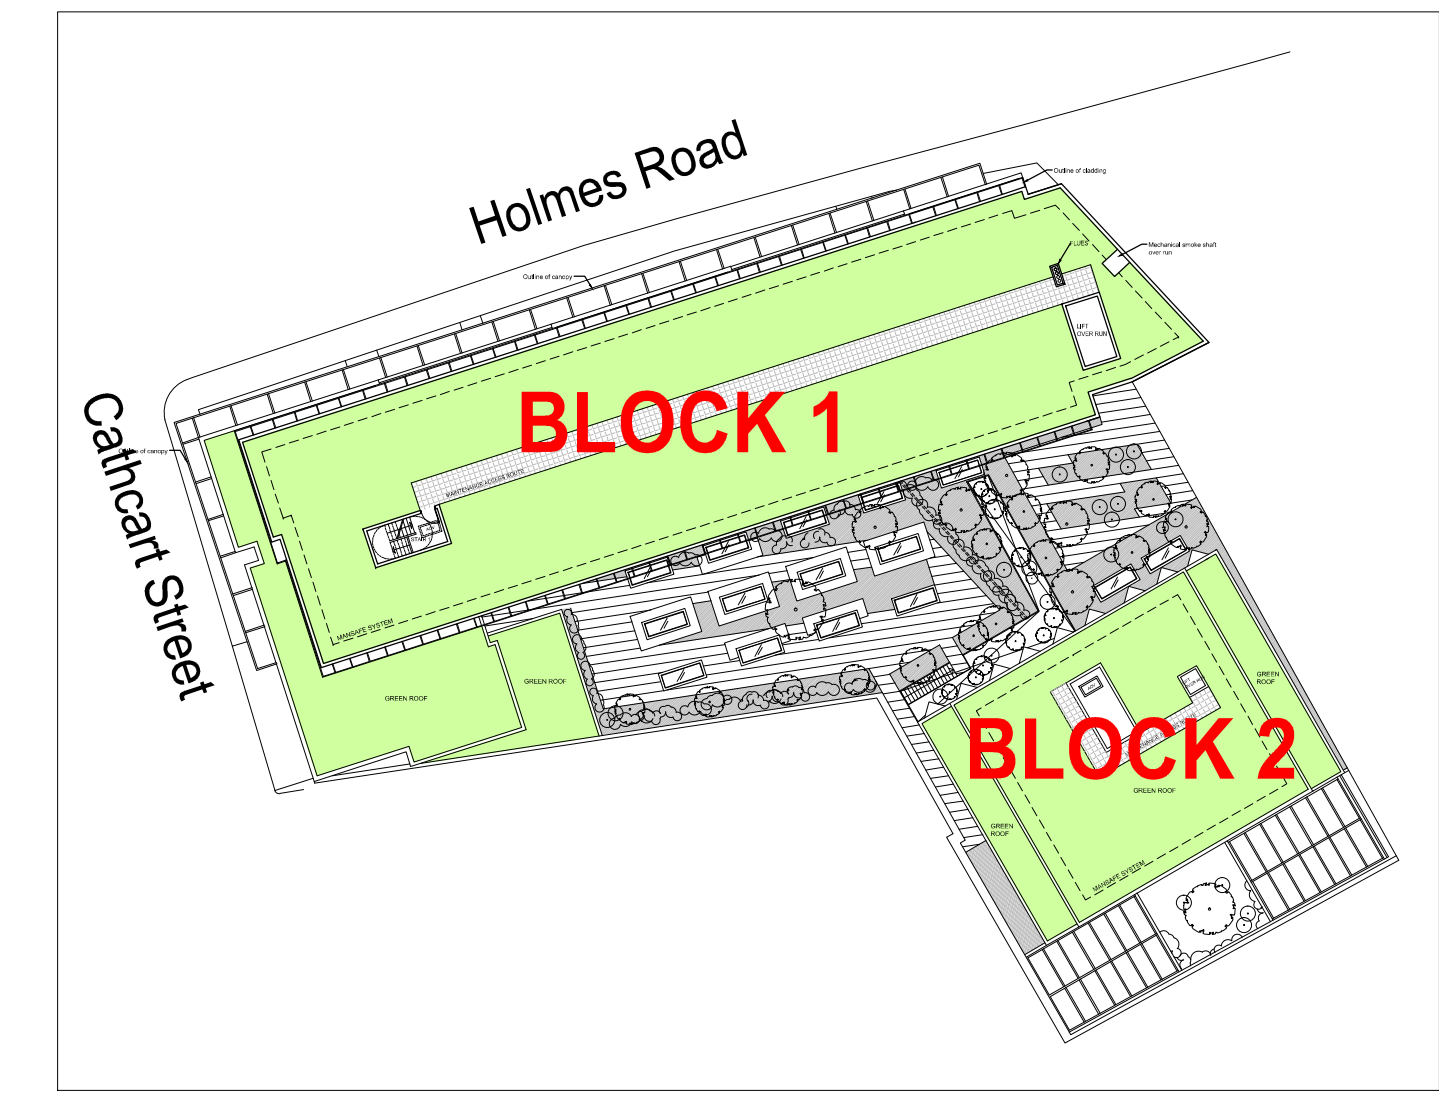

KEY PLAN

**PLANNING APPLICATION**

ALL DIMENSIONS TO BE CHECKED ON SITE  
WORK TO FIGURED DIMENSIONS ONLY  
REPORT DISCREPANCIES TO THE ARCHITECT  
AT ONCE BEFORE PROCEEDING

Contemporary Design Solutions

46 Great Marlborough Street  
London  
W1F 7JW  
Telephone: 020 7494 9000 Fax: 020 7494 4944

Client  
**HALLMARK PROPERTY GROUP**

Project Title  
**B8/WAREHOUSE & STUDENT ACCOMMODATION  
65-69 HOLMES ROAD**

Drawing Title  
**PROPOSED SECOND FLOOR PLAN**

Scale 1: 100@A0 NTS@A3 Date November 2015  
Drawn SP Checked CT  
Drawing No. 131050 A(GA)P120 Rev. D  
CAD plot date: 20 Nov 2015 - 12:50pm



SECOND FLOOR

WORKS

