




NOTES
 -Do not scale from this drawing, except for planning purposes.
 -Check all dimensions on site.
 -Subject to survey.
 -Subject to site inspection.
 -Site boundary lines are indicative only.

- 1B2P - 1 Bed 2 person flat
- 2B4P - 2 Bed 4 Person flat
- 3B5P - 3 Bed 5 person flat
- AR - Affordable rented
- SO - Shared ownership
- PS - Private sale

Rev	Date	By	Description
A	19/11/15	AB	Key and notes added
-	13/11/15	AB	Planning Issue

Revision Schedule

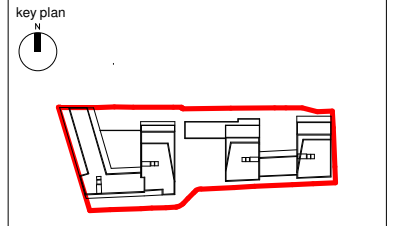

project
 156 WEST END LANE
 WEST HAMPSTEAD

title
 GROUND FLOOR - EAST BUILDING

drawing status PLANNING	
contract no.	scale As indicated @ A3
client ref. A2 DOMINION	date 11/14/15
drawn by Author	checked by Checker
project no. 13119	drawing number PL(00)P010
	revision PA

NOTES


- Do not scale from this drawing, except for planning purposes.
- Check all dimensions on site.
- Subject to survey.
- Subject to site inspection.
- Site boundary lines are indicative only.

KEY

- 1B2P - 1 Bed 2 person flat
- 2B4P - 2 Bed 4 Person flat
- 3B5P - 3 Bed 5 person flat
- AR - Affordable rented
- SO - Shared ownership
- PS - Private sale

Rev	Date	By	Description
B	19/11/15	AB	Key and notes added
A	13/11/15	AB	Planning Issue
-	12/08/15	AB	First Issue

Revision Schedule

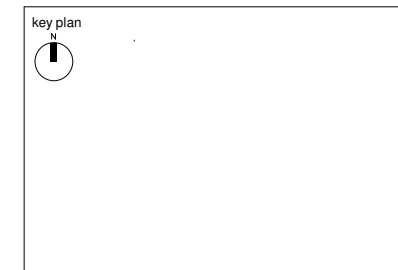

project
156 WEST END LANE
WEST HAMPSTEAD

title
FIRST FLOOR PLAN - EAST BUILDING

drawing status PLANNING		scale As indicated @ A3
contract no.	date 08/12/15	
client ref. A2 DOMINION	checked by Checker	
drawn by Author	revision PB	

project no. 13119	drawing number PL(01)P011	revision PB
----------------------	------------------------------	----------------

Child Graddon Lewis
architects & designers

Studio1
155 Commercial Street
Spitalfields
London E1 6BJ

T: +44 (0) 20 7539 1200
F: +44 (0) 20 7539 1201
E: hq@cgluk.com
www.cgluk.com





NOTES

- Do not scale from this drawing, except for planning purposes.
- Check all dimensions on site.
- Subject to survey.
- Subject to site inspection.
- Site boundary lines are indicative only.


KEY

- 1B2P
- 2B4P
- Lobby

1B2P - 1 Bed 2 person flat
 2B4P - 2 Bed 4 Person flat
 3B5P - 3 Bed 5 person flat
 AR - Affordable rented
 SO - Shared ownership
 PS - Private sale

Rev	Date	By	Description
B	19/11/15	AB	Key and notes added
A	13/11/15	AB	Planning Issue
-	12/08/15	AB	First issue

Revision Schedule			

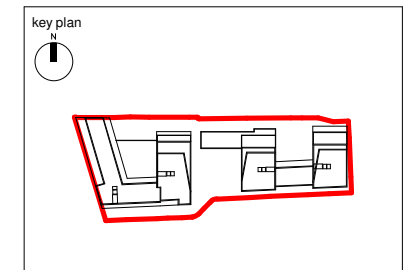

project
 156 WEST END LANE
 WEST HAMPSTEAD

title
 SECOND FLOOR PLAN - EAST
 BUILDING

drawing status PLANNING	scale As indicated @ A3
contract no.	date 08/06/15
client ref. A2 DOMINION	checked by Checker
drawn by Author	revision PB
project no. 13119	drawing number PL(02)P012



NOTES

- Do not scale from this drawing, except for planning purposes.
- Check all dimensions on site.
- Subject to survey.
- Subject to site inspection.
- Site boundary lines are indicative only.

KEY


- 1B2P
- 2B4P
- Lobby

1B2P - 1 Bed 2 person flat
 2B4P - 2 Bed 4 Person flat
 3B5P - 3 Bed 5 person flat
 AR - Affordable rented
 SO - Shared ownership
 PS - Private sale
 WC - Wheelchair flat

Note: affordable rented wheelchair flats are fully adapted unless they are 'active elderly' in which case they are adaptable to wheelchair standards. All shared ownership wheelchair units are adaptable.

Rev	Date	By	Description
A	19/11/15	AB	Key and notes added
-	13/11/15	AB	Planning Issue

Revision Schedule

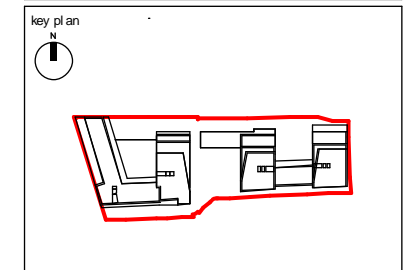

project
 156 WEST END LANE
 WEST HAMPSTEAD

title
 THIRD FLOOR PLAN - EAST
 BUILDING

drawing status PLANNING		scale As indicated @ A3
contract no.	date 11/05/15	checked by Checker
client ref. A2 DOMINION	drawn by Author	revision PA
project no. 13119	drawing number PL(03)P013	



NOTES


- Do not scale from this drawing, except for planning purposes.
- Check all dimensions on site.
- Subject to survey.
- Subject to site inspection.
- Site boundary lines are indicative only.

KEY

- 1B2P
 - 2B4P
 - Lobby
- 1B2P - 1 Bed 2 person flat
 - 2B4P - 2 Bed 4 Person flat
 - 3B5P - 3 Bed 5 person flat
 - AR - Affordable rented
 - SO - Shared ownership
 - PS - Private sale

Rev	Date	By	Description
A	19/11/15	AB	Key and notes added
-	13/11/15	AB	Planning Issue

Revision Schedule

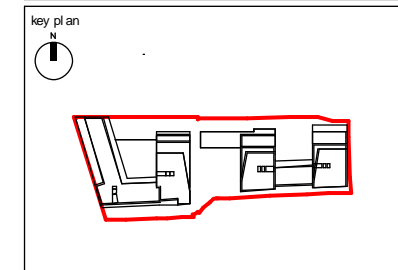

project
156 WEST END LANE
WEST HAMPSTEAD

title
FOURTH FLOOR PLAN - EAST
BUILDING

drawing status PLANNING		
contract no.	scale	As indicated @ A3
client ref. A2 DOMINION	date	10/12/15
drawn by Author	checked by	Checker
project no. 13119	drawing number PL(04)P014	revision PA



NOTES


- Do not scale from this drawing, except for planning purposes.
- Check all dimensions on site.
- Subject to survey.
- Subject to site inspection.
- Site boundary lines are indicative only.

KEY

- 2B4P
- Lobby
- 1B2P - 1 Bed 2 person flat
- 2B4P - 2 Bed 4 Person flat
- 3B5P - 3 Bed 5 person flat
- AR - Affordable rented
- SO - Shared ownership
- PS - Private sale

Rev	Date	By	Description
B	19/11/15	AB	Key and notes added
A	13/11/15	AB	Planning Issue
-	12/08/15	AB	First issue

Revision Schedule

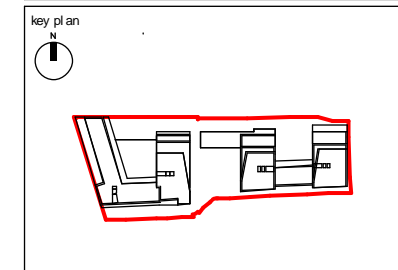

project
156 WEST END LANE
WEST HAMPSTEAD


title
FIFTH FLOOR PLAN - EAST
BUILDING


drawing status PLANNING		scale As indicated @ A3
contract no.	client ref. A2 DOMINION	date 08/12/15
drawn by Author	checked by Checker	revision PB
project no. 13119	drawing number PL(05)P015	revision PB

Child Graddon Lewis
architects & designers

Studio1
155 Commercial Street
Spitalfields
London E1 6BJ

T: +44 (0) 20 7539 1200
F: +44 (0) 20 7539 1201
E: hq@cgluk.com
www.cgluk.com

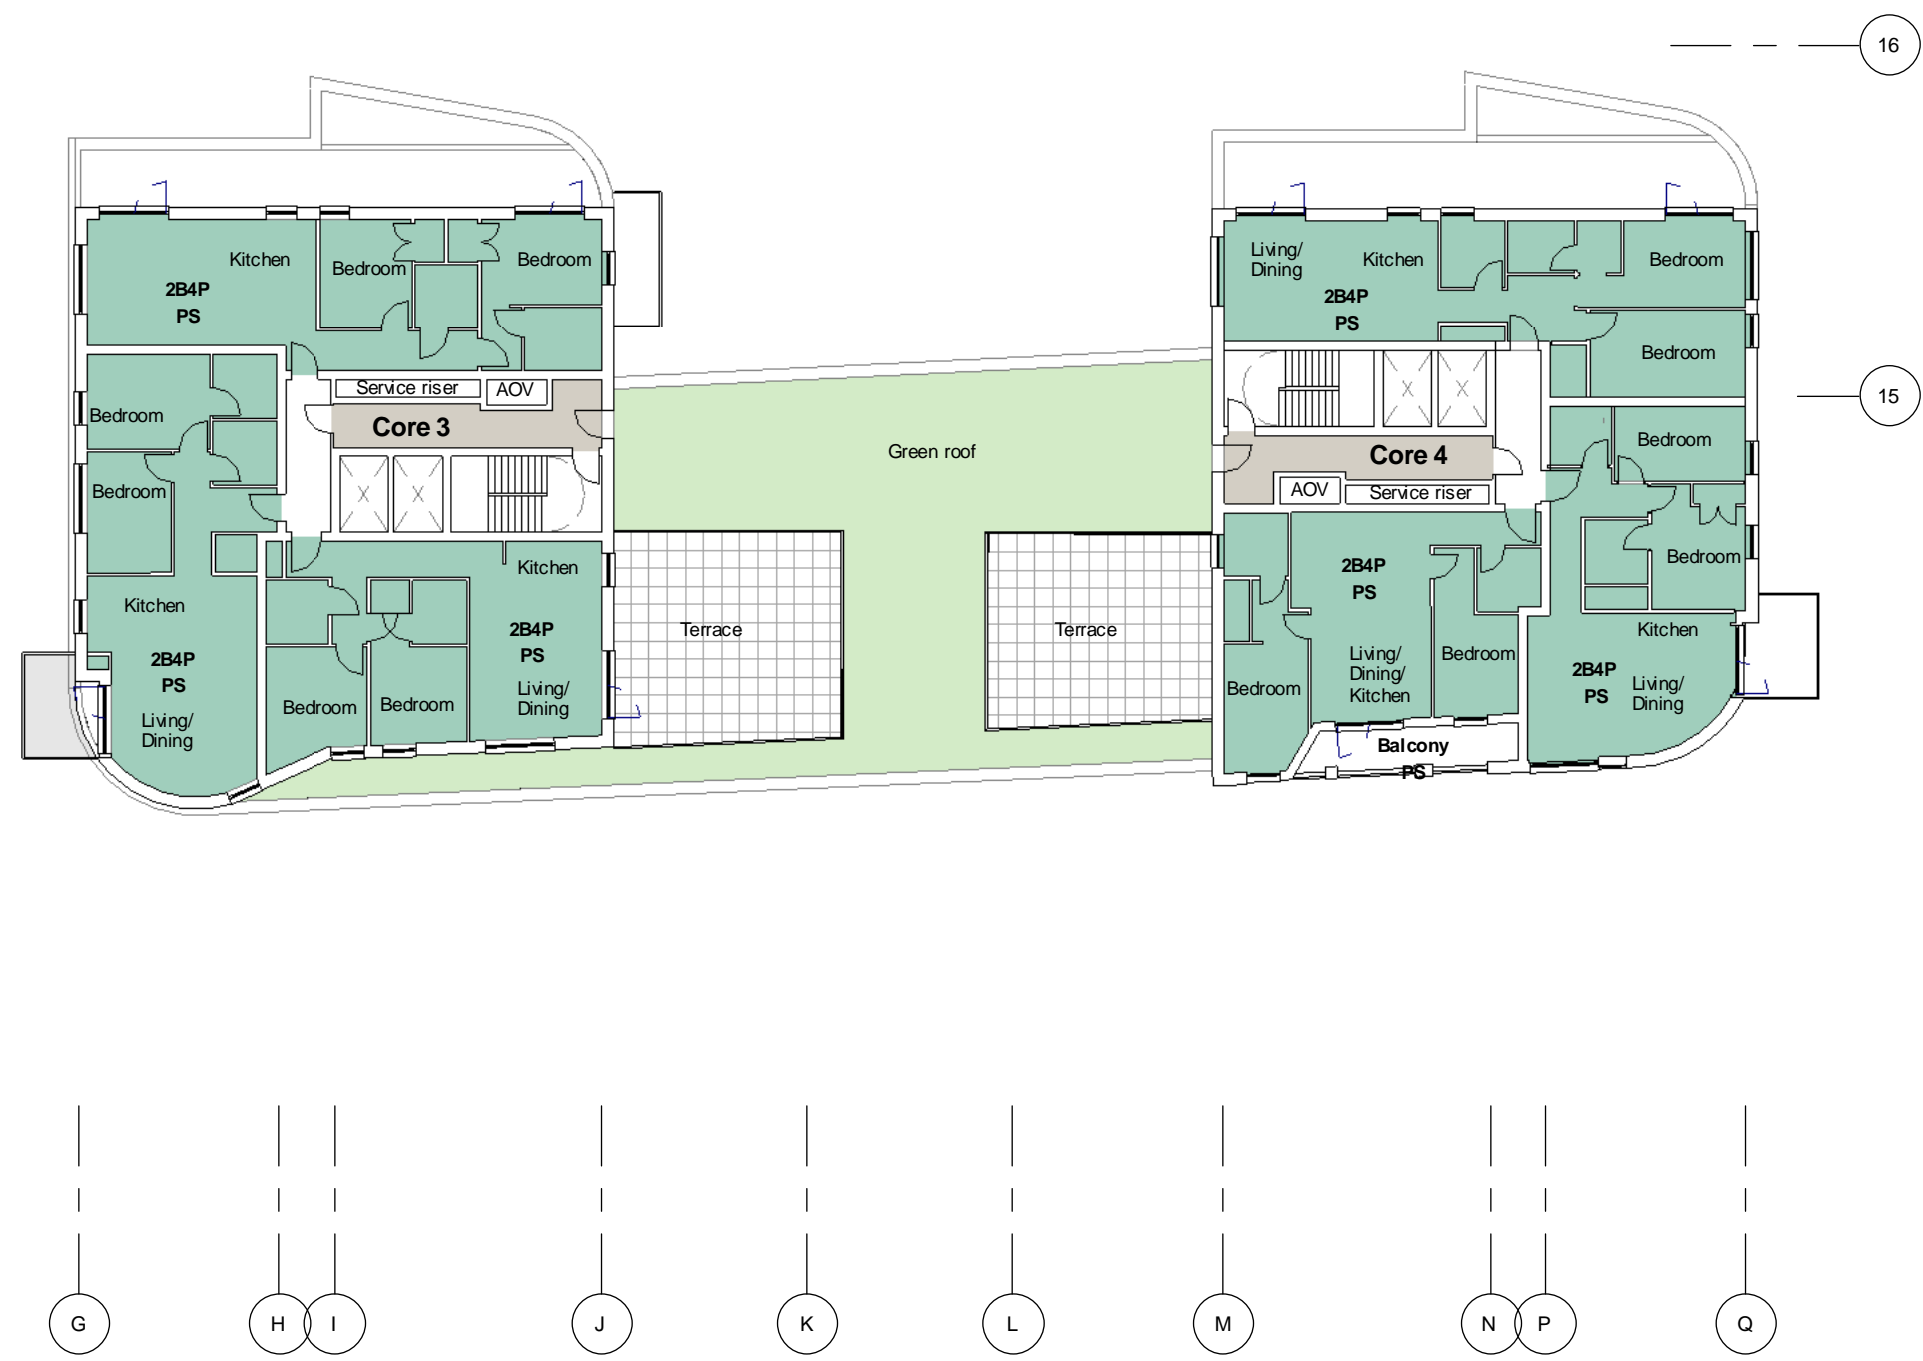

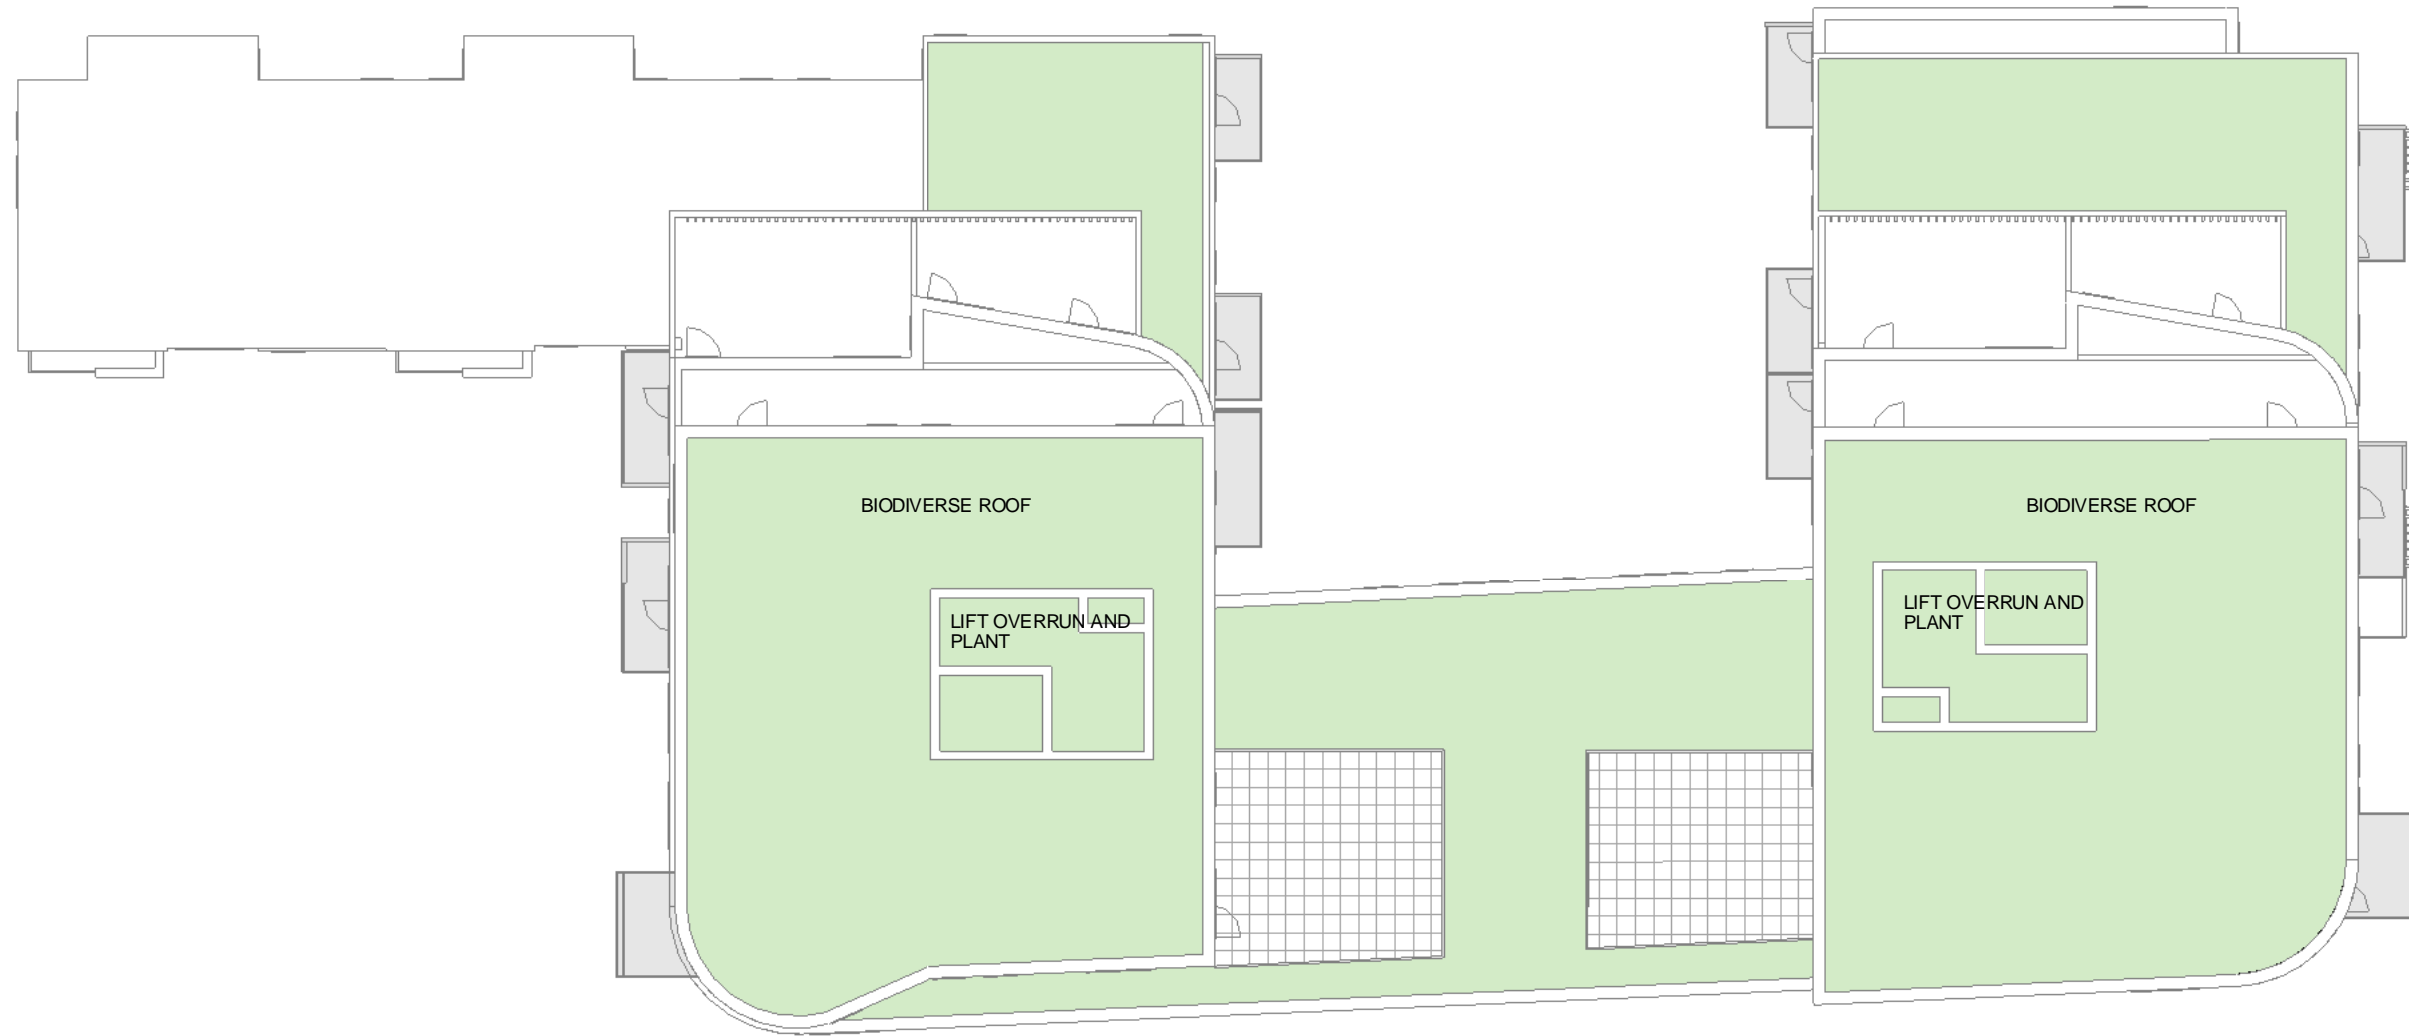


NOTES

- Do not scale from this drawing, except for planning purposes.
- Check all dimensions on site.
- Subject to survey.
- Subject to site inspection.
- Site boundary lines are indicative only.

Rev	Date	By	Description
-	13/11/15	AB	Planning Issue

Revision Schedule

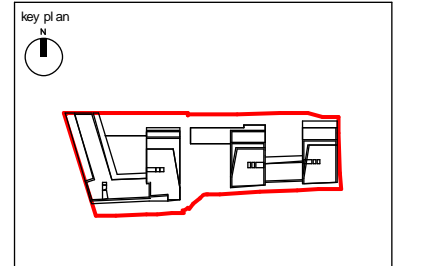

project
156 WEST END LANE
WEST HAMPSTEAD

title
ROOF PLAN - EAST BUILDING

drawing status PLANNING		
contract no.	scale	1 : 250 @ A3
client ref. A2 DOMINION	date	11/05/15
drawn by Author	checked by	Checker
project no. 13119	drawing number PL(06)P016	revision P-

Child Graddon Lewis
architects & designers

Studio1
155 Commercial Street
Spitalfields
London E1 6BJ
T: +44 (0) 20 7539 1200
F: +44 (0) 20 7539 1201
E: hg@cgluk.com
www.cgluk.com



NOTES

- Do not scale from this drawing, except for planning purposes.
- Check all dimensions on site.
- Subject to survey.
- Subject to site inspection.
- Site boundary lines are indicative only.

KEY


- 1B2P
- 1B2P WC
- 2B4P
- Cycle store
- Lobby
- Plant room
- Refuse store

1B2P - 1 Bed 2 person flat
 2B4P - 2 Bed 4 Person flat
 3B5P - 3 Bed 5 person flat
 AR - Affordable rented
 SO - Shared ownership
 PS - Private sale
 WC - Wheelchair flat

Note: affordable rented wheelchair flats are fully adapted unless they are 'active elderly' in which case they are adaptable to wheelchair standards. All shared ownership wheelchair units are adaptable.

Rev	Date	By	Description
A	19/11/15	AB	Key and notes added
-	13/11/15	AB	Planning Issue

Revision Schedule

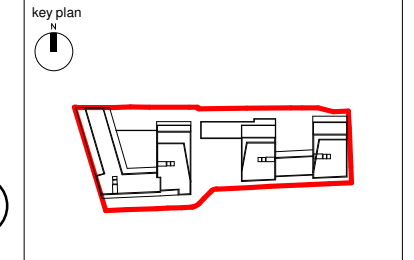

project
 156 WEST END LANE
 WEST HAMPSTEAD

title
 LOWER GROUND FLOOR PLAN -
 EAST BUILDING

drawing status PLANNING		scale As indicated @ A3
contract no.	date 11/05/15	
client ref. A2 DOMINION	checked by Checker	
drawn by Author	drawing number PL(-1)P009	revision PA

