

NOTES

- Do not scale from this drawing, except for planning purposes.
- Check all dimensions on site.
- Subject to survey.
- Subject to site inspection.
- Site boundary lines are indicative only.


KEY

- 1B2P
- Community meeting room
- Cycle store
- Flexible non residential space
- Lobby
- Refuse store
- Start-Up Unit

1B2P - 1 Bed 2 person flat
 2B4P - 2 Bed 4 Person flat
 3B5P - 3 Bed 5 person flat
 AR - Affordable rented
 SO - Shared ownership
 PS - Private sale

Rev	Date	By	Description
A	19/11/15	AB	Key and notes added
-	13/11/15	AB	Planning Issue

Revision Schedule

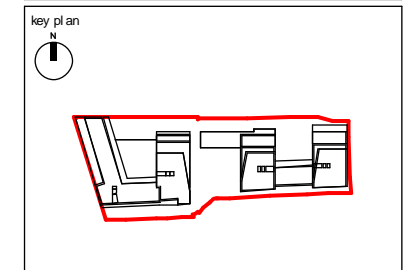

project
 156 WEST END LANE
 WEST HAMPSTEAD

title
 GROUND FLOOR PLAN - WEST
 BUILDING

drawing status PLANNING		
contract no.	scale As indicated @ A3	
client ref. A2 DOMINION	date 11/05/15	
drawn by Author	checked by Checker	
project no. 13119	drawing number PL(00)P020	revision PA

cgl Child Graddon Lewis
 architects & designers

Studio1
 156 Commercial Street
 Spitalfields
 London E1 6BJ
 T: +44 (0) 20 7539 1200
 F: +44 (0) 20 7539 1201
 E: hg@cgluk.com
 www.cgluk.com



NOTES
 -Do not scale from this drawing, except for planning purposes.
 -Check all dimensions on site.
 -Subject to survey.
 -Subject to site inspection.
 -Site boundary lines are indicative only.

KEY


- 1B2P
- 1B2P WC Active elderly
- 2B4P
- 2B4P WC Active elderly
- Flexible Employment Space
- Lobby

1B2P - 1 Bed 2 person flat
 2B4P - 2 Bed 4 Person flat
 3B5P - 3 Bed 5 person flat
 AR - Affordable rented
 SO - Shared ownership
 PS - Private sale
 WC - Wheelchair flat

Note: affordable rented wheelchair flats are fully adapted unless they are 'active elderly' in which case they are adaptable to wheelchair standards. All shared ownership wheelchair units are adaptable.

Rev	Date	By	Description
A	19/11/15	AB	Key and notes added
-	13/11/15	AB	Planning Issue


Revision Schedule

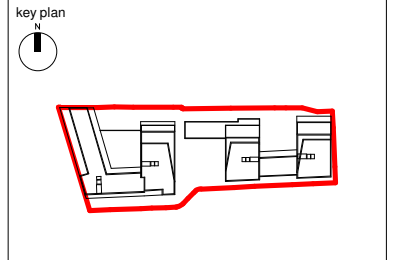

project
 156 WEST END LANE
 WEST HAMPSTEAD

title
 FIRST FLOOR PLAN - WEST BUILDING

drawing status PLANNING		
contract no.	scale As indicated @ A3	
client ref. A2 DOMINION	date 11/05/15	
drawn by Author	checked by Checker	
project no. 13119	drawing number PL(01)P021	revision PA

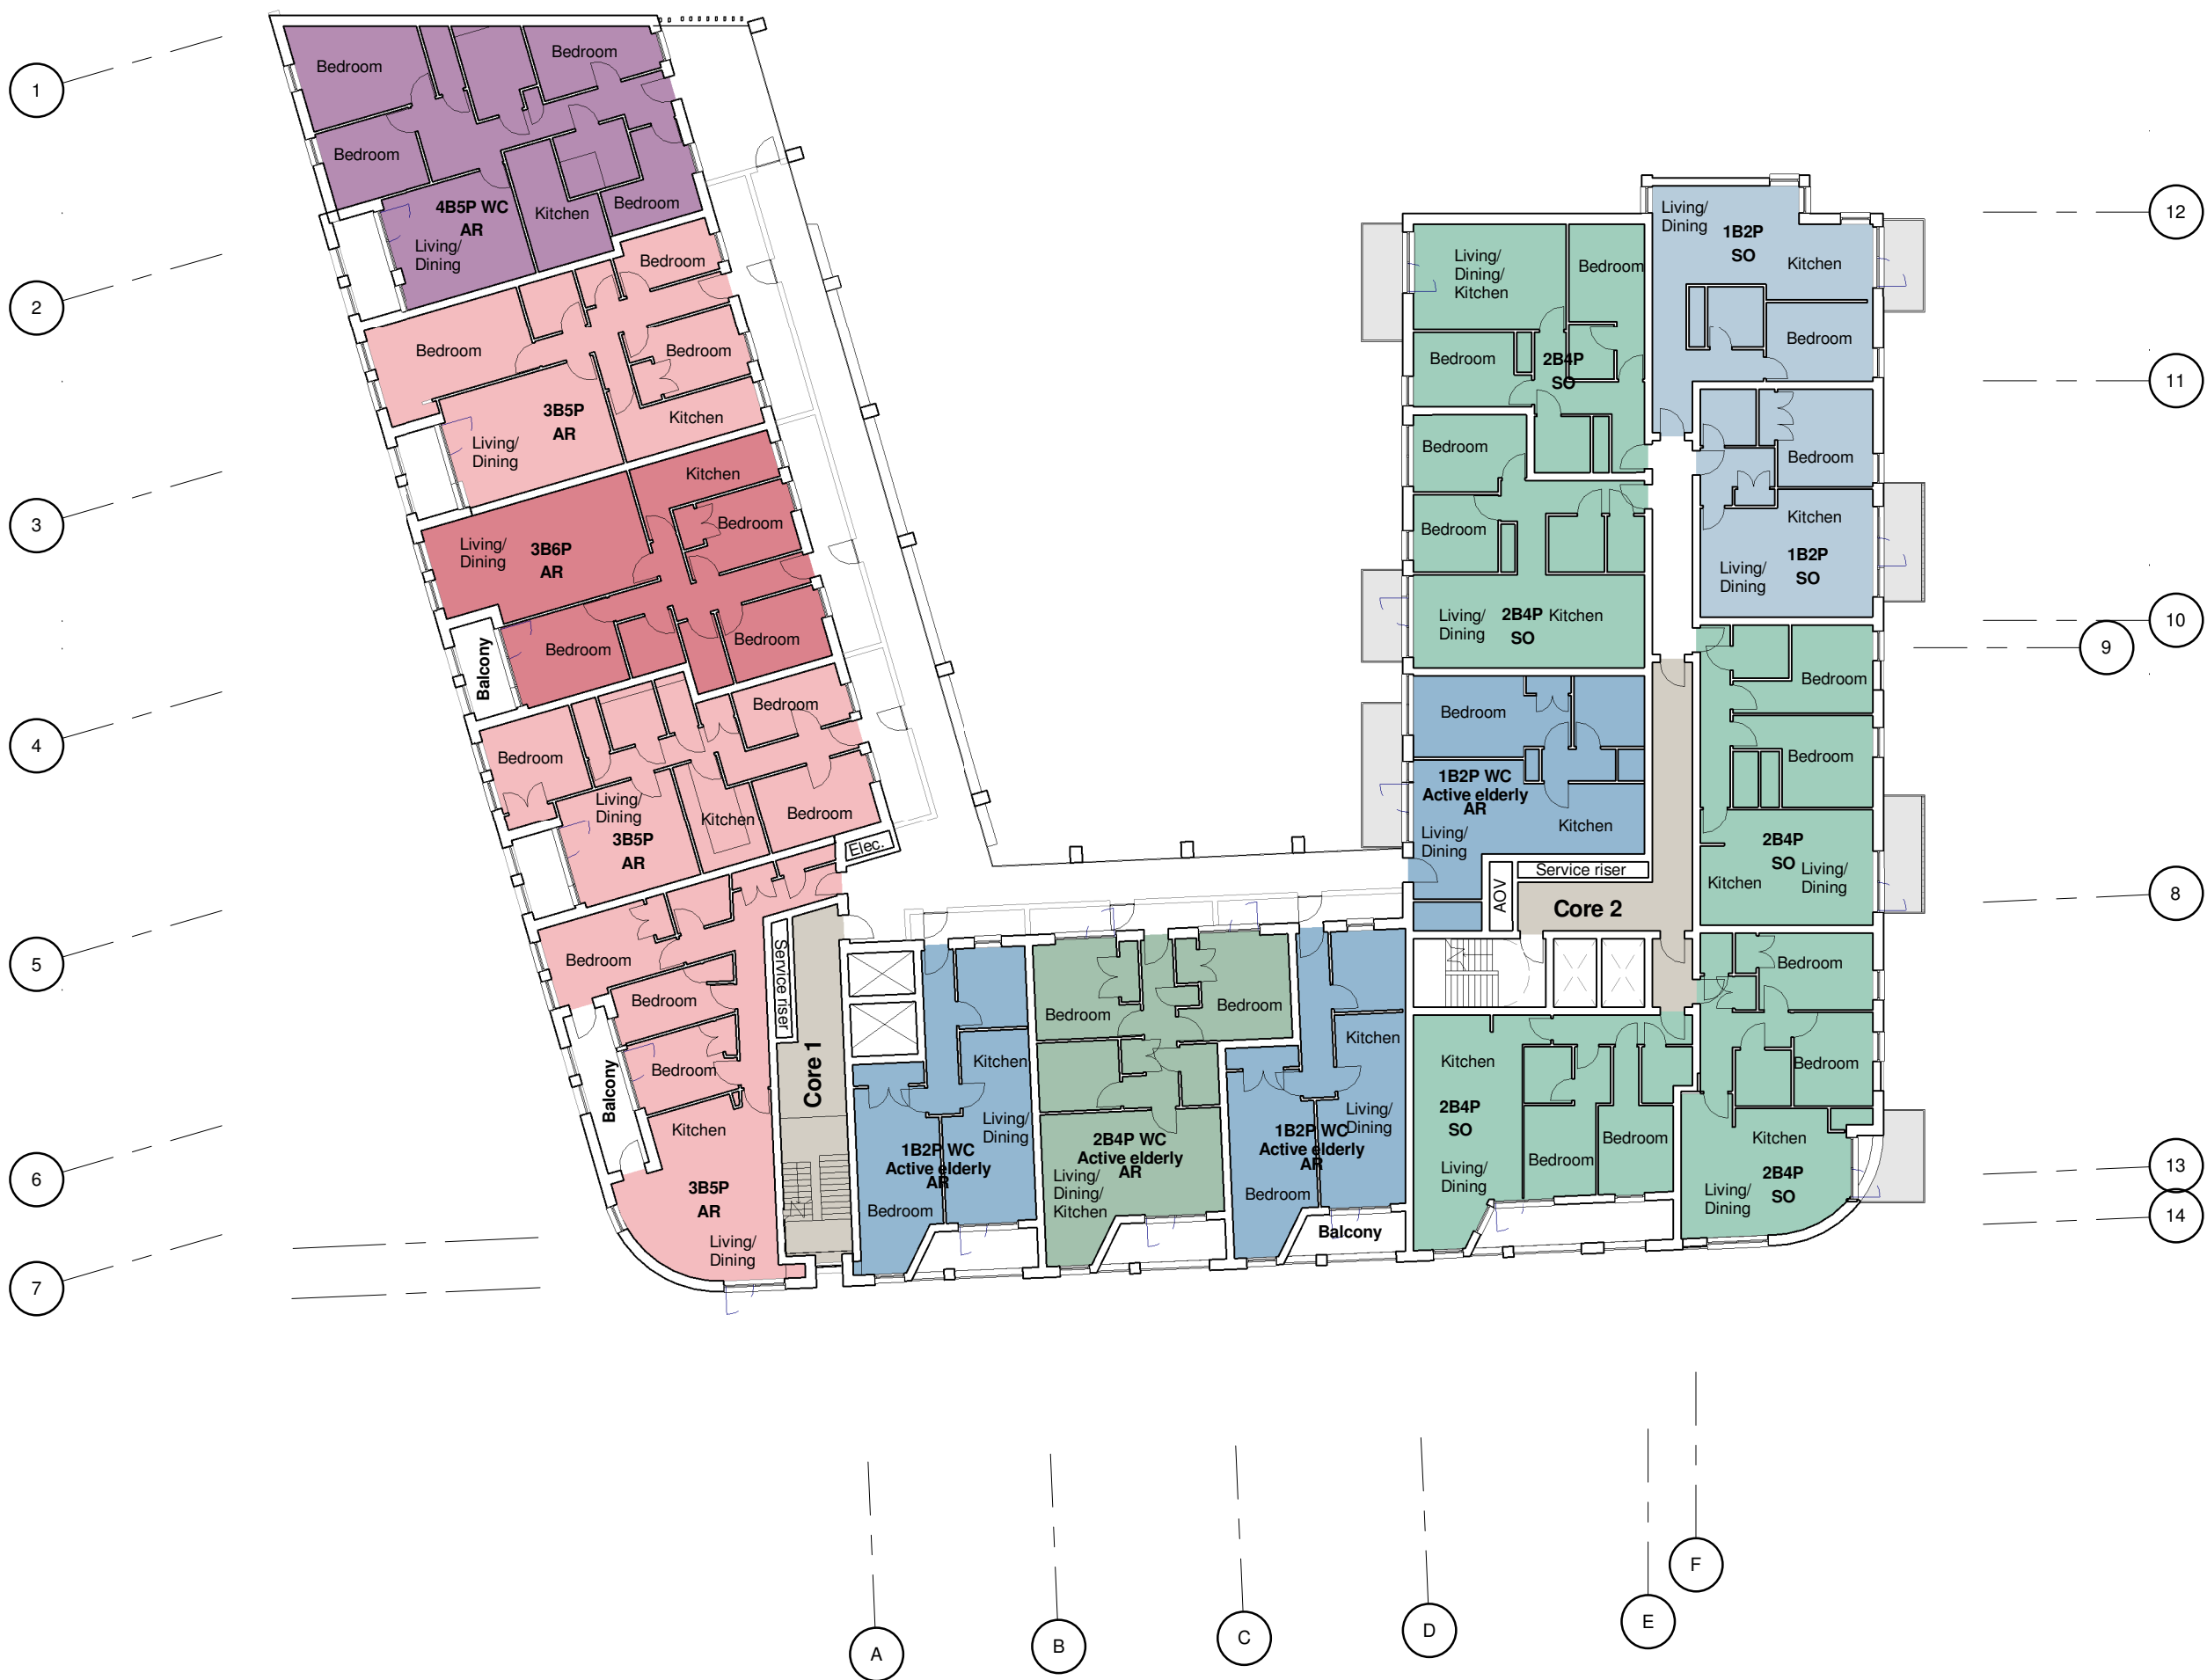

NOTES

- Do not scale from this drawing, except for planning purposes.
- Check all dimensions on site.
- Subject to survey.
- Subject to site inspection.
- Site boundary lines are indicative only.

KEY


- 1B2P
- 1B2P WC Active elderly
- 2B4P
- 2B4P WC Active elderly
- 3B5P
- 3B6P
- 4B5P WC
- Lobby

1B2P - 1 Bed 2 person flat
 2B4P - 2 Bed 4 Person flat
 3B5P - 3 Bed 5 person flat
 AR - Affordable rented
 SO - Shared ownership
 PS - Private sale
 WC - Wheelchair flat

Note: affordable rented wheelchair flats are fully adapted unless they are 'active elderly' in which case they are adaptable to wheelchair standards. All shared ownership wheelchair units are adaptable.

Rev	Date	By	Description
A	19/11/15	AB	Key and notes added
-	13/11/15	AB	Planning Issue

Revision Schedule	

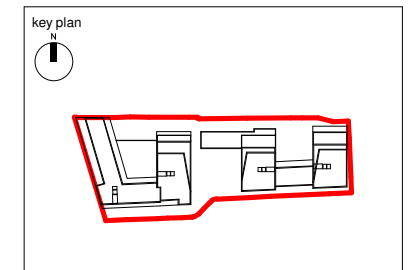

project
 156 WEST END LANE
 WEST HAMPSTEAD

title
 SECOND FLOOR PLAN - WEST
 BUILDING

drawing status PLANNING	
contract no.	scale As indicated @ A3
client ref. A2 DOMINION	date 11/05/15
drawn by Author	checked by Checker
project no. 13119	drawing number PL(02)P022
	revision PA

NOTES

- Do not scale from this drawing, except for planning purposes.
- Check all dimensions on site.
- Subject to survey.
- Subject to site inspection.
- Site boundary lines are indicative only.

KEY


- 1B2P
- 1B2P WC
- 2B4P
- 3B5P
- 3B6P
- 4B5P WC
- Lobby

1B2P - 1 Bed 2 person flat
 2B4P - 2 Bed 4 Person flat
 3B5P - 3 Bed 5 person flat
 AR - Affordable rented
 SO - Shared ownership
 PS - Private sale
 WC - Wheelchair flat

Note: affordable rented wheelchair flats are fully adapted unless they are 'active elderly' in which case they are adaptable to wheelchair standards. All shared ownership wheelchair units are adaptable.

Rev	Date	By	Description
A	19/11/15	AB	Key and notes added
-	13/11/15	AB	Planning Issue

Revision Schedule	

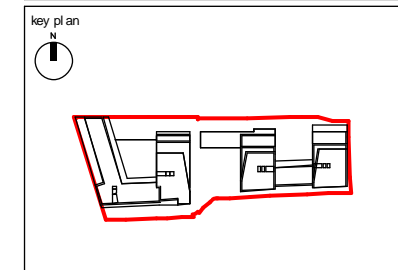

project
 156 WEST END LANE
 WEST HAMPSTEAD

title
 THIRD FLOOR PLAN - WEST BUILDING

drawing status PLANNING	
contract no.	scale As indicated @ A3
client ref. A2 DOMINION	date 11/05/15
drawn by Author	checked by Checker
project no. 13119	drawing number PL(03)P023
	revision PA





NOTES

- Do not scale from this drawing, except for planning purposes.
- Check all dimensions on site.
- Subject to survey.
- Subject to site inspection.
- Site boundary lines are indicative only.

KEY

- 1B2P
- 1B2P WC
- 2B4P
- 3B5P
- 3B6P
- 4B5P
- Lobby

1B2P - 1 Bed 2 person flat
 2B4P - 2 Bed 4 Person flat
 3B5P - 3 Bed 5 person flat
 AR - Affordable rented
 SO - Shared ownership
 PS - Private sale

Rev	Date	By	Description
A	19/11/15	AB	Key and notes added
-	13/11/15	AB	Planning Issue

Revision Schedule

key plan


a2dominion

project
 156 WEST END LANE
 WEST HAMPSTEAD

title
 FOURTH FLOOR PLAN - WEST BUILDING

drawing status
 PLANNING

contract no.	scale	
	As indicated @ A3	
client ref.	date	
A2 DOMINION	11/05/15	
drawn by	checked by	
Author	Checker	
project no.	drawing number	revision
13119	PL(04)P024	PA

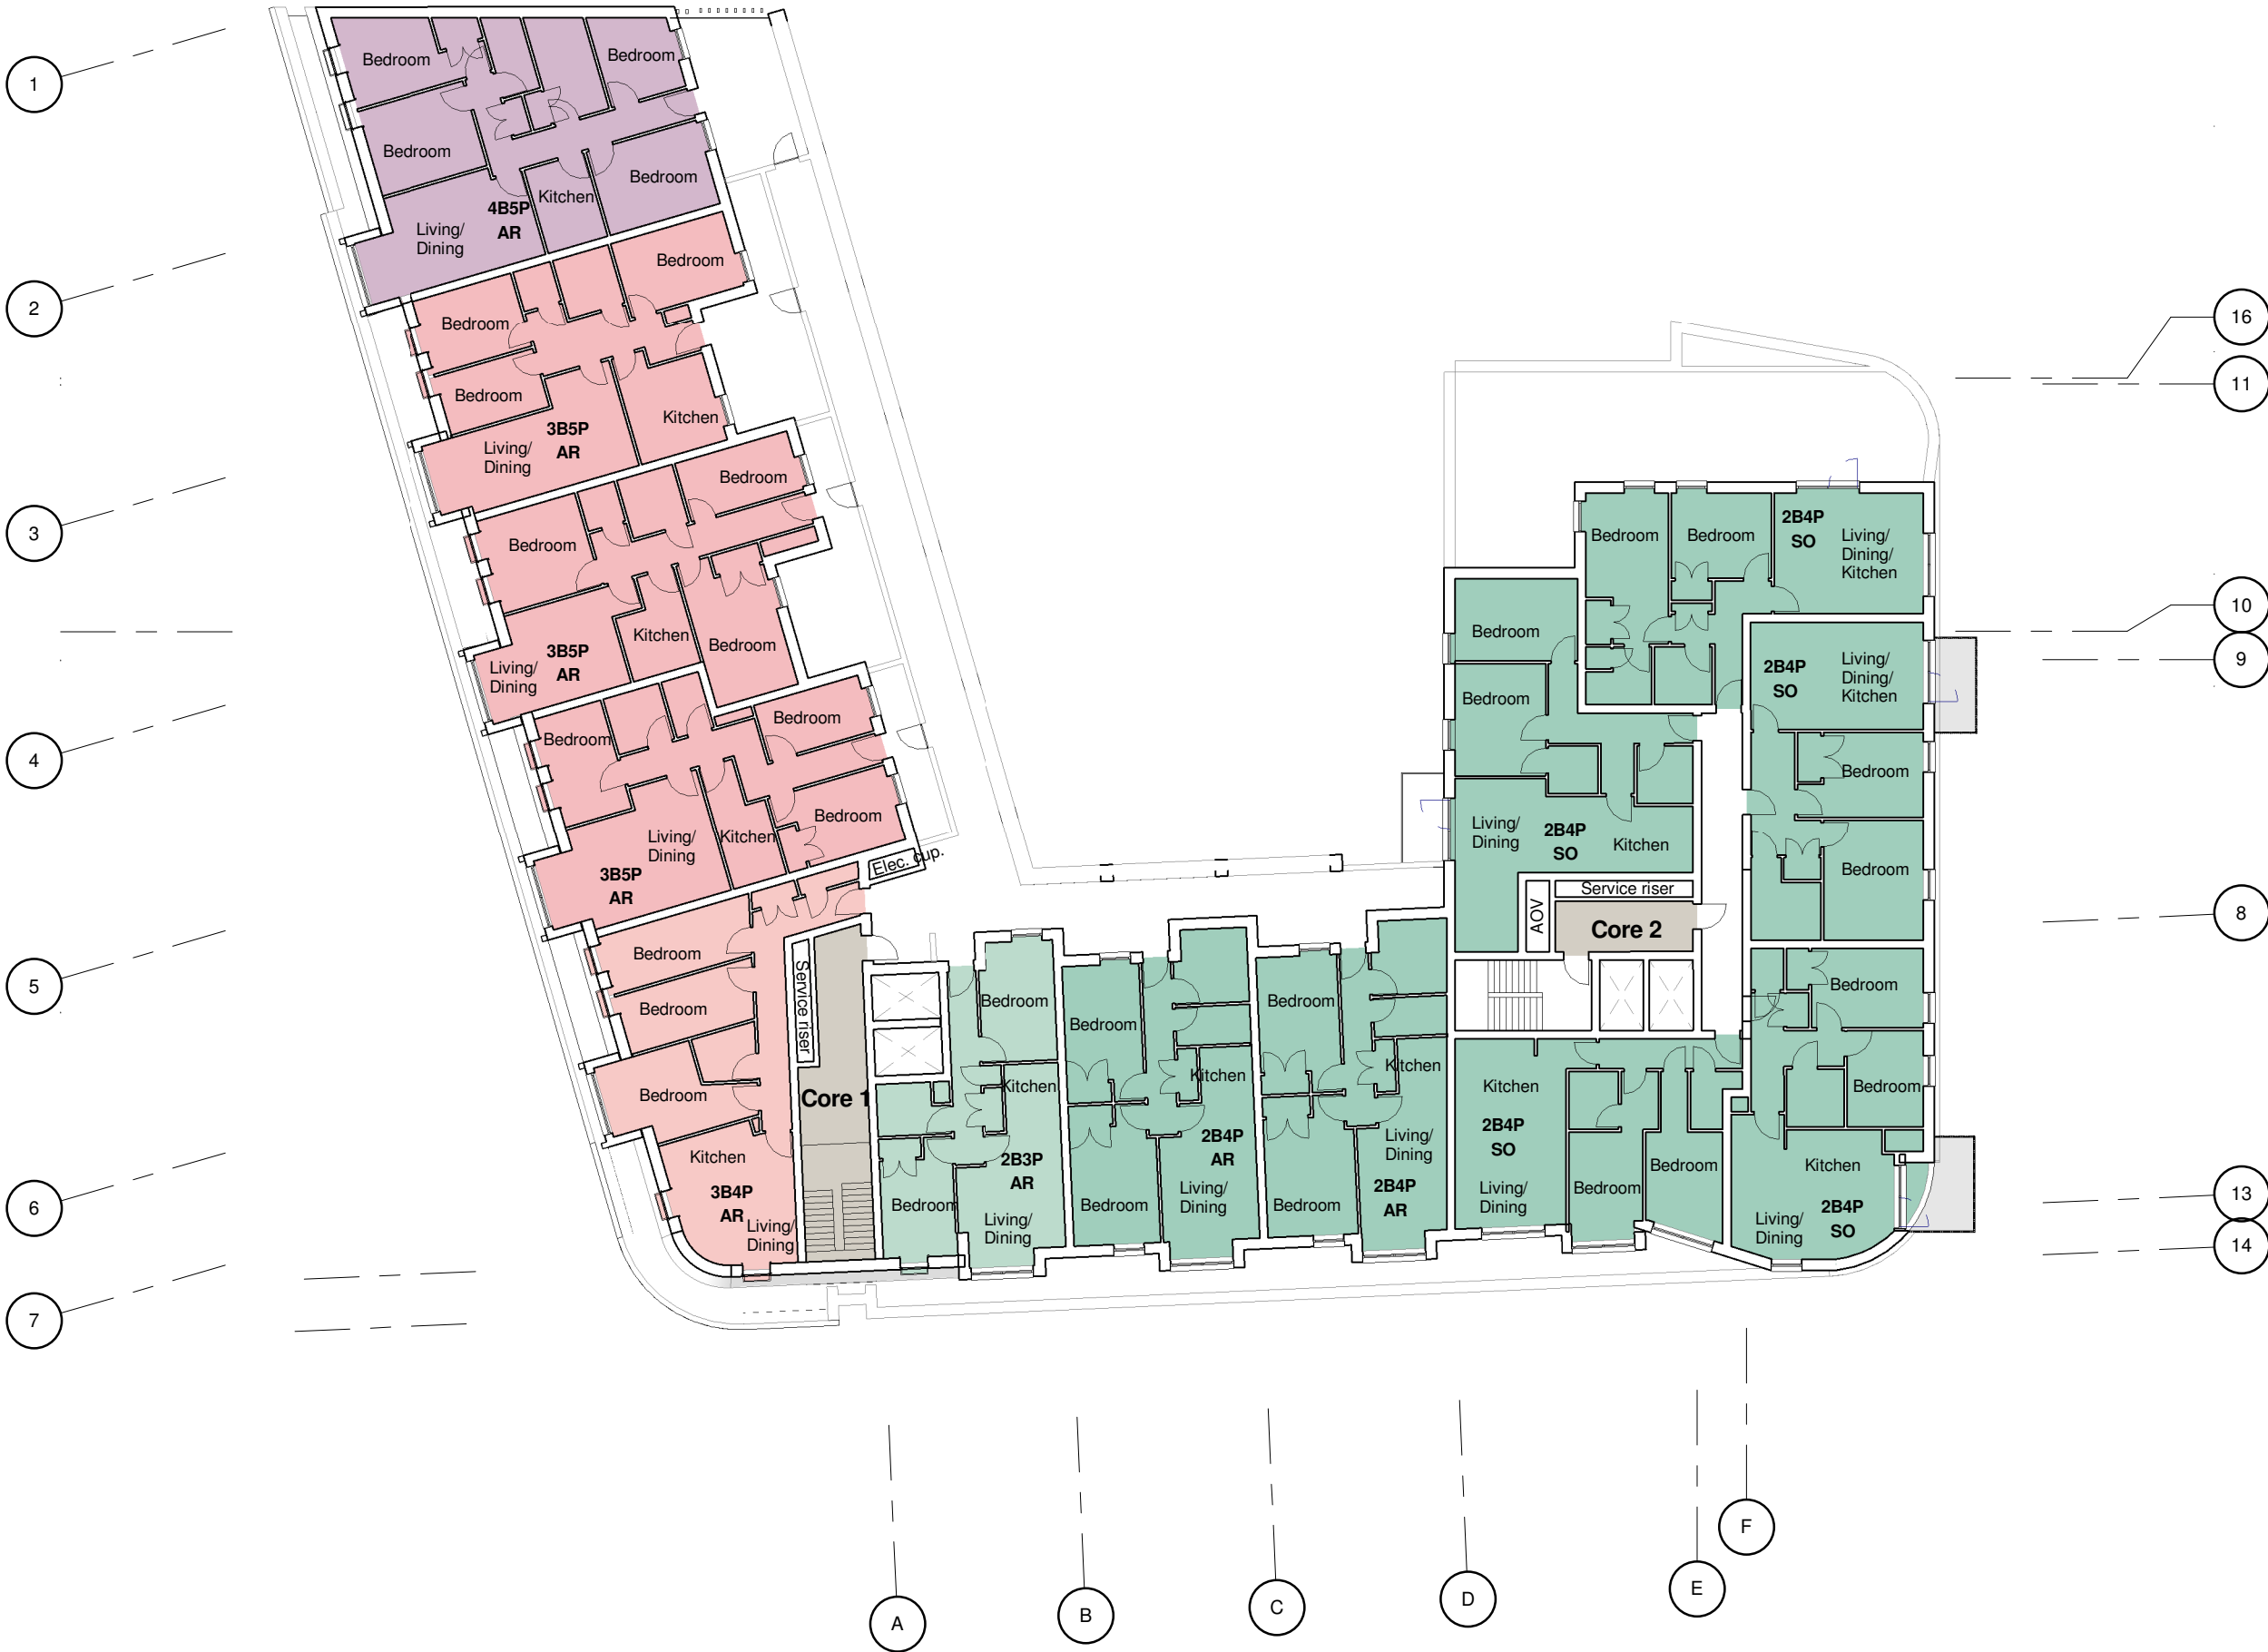

NOTES

- Do not scale from this drawing, except for planning purposes.
- Check all dimensions on site.
- Subject to survey.
- Subject to site inspection.
- Site boundary lines are indicative only.

KEY


- 2B3P
- 2B4P
- 3B4P
- 3B5P
- 4B5P
- Lobby

- 1B2P - 1 Bed 2 person flat
- 2B4P - 2 Bed 4 Person flat
- 3B5P - 3 Bed 5 person flat
- AR - Affordable rented
- SO - Shared ownership
- PS - Private sale

Rev	Date	By	Description
A	19/11/15	AB	Key and notes added
-	13/11/15	AB	Planning Issue

Revision Schedule

key plan

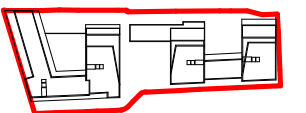

project
156 WEST END LANE
WEST HAMPSTEAD


title
FIFTH FLOOR PLAN - WEST
BUILDING

drawing status PLANNING		
contract no.	scale	As indicated @ A3
client ref. A2 DOMINION	date	11/05/15
drawn by Author	checked by Checker	revision
project no. 13119	drawing number PL(05)P025	revision PA

cgl Child Graddon Lewis architects & designers

Studio 1
155 Commercial Street
Spitalfields
London E1 6BJ

T: +44 (0) 20 7539 1200
F: +44 (0) 20 7539 1201
E: hq@cgluk.com
www.cgluk.com

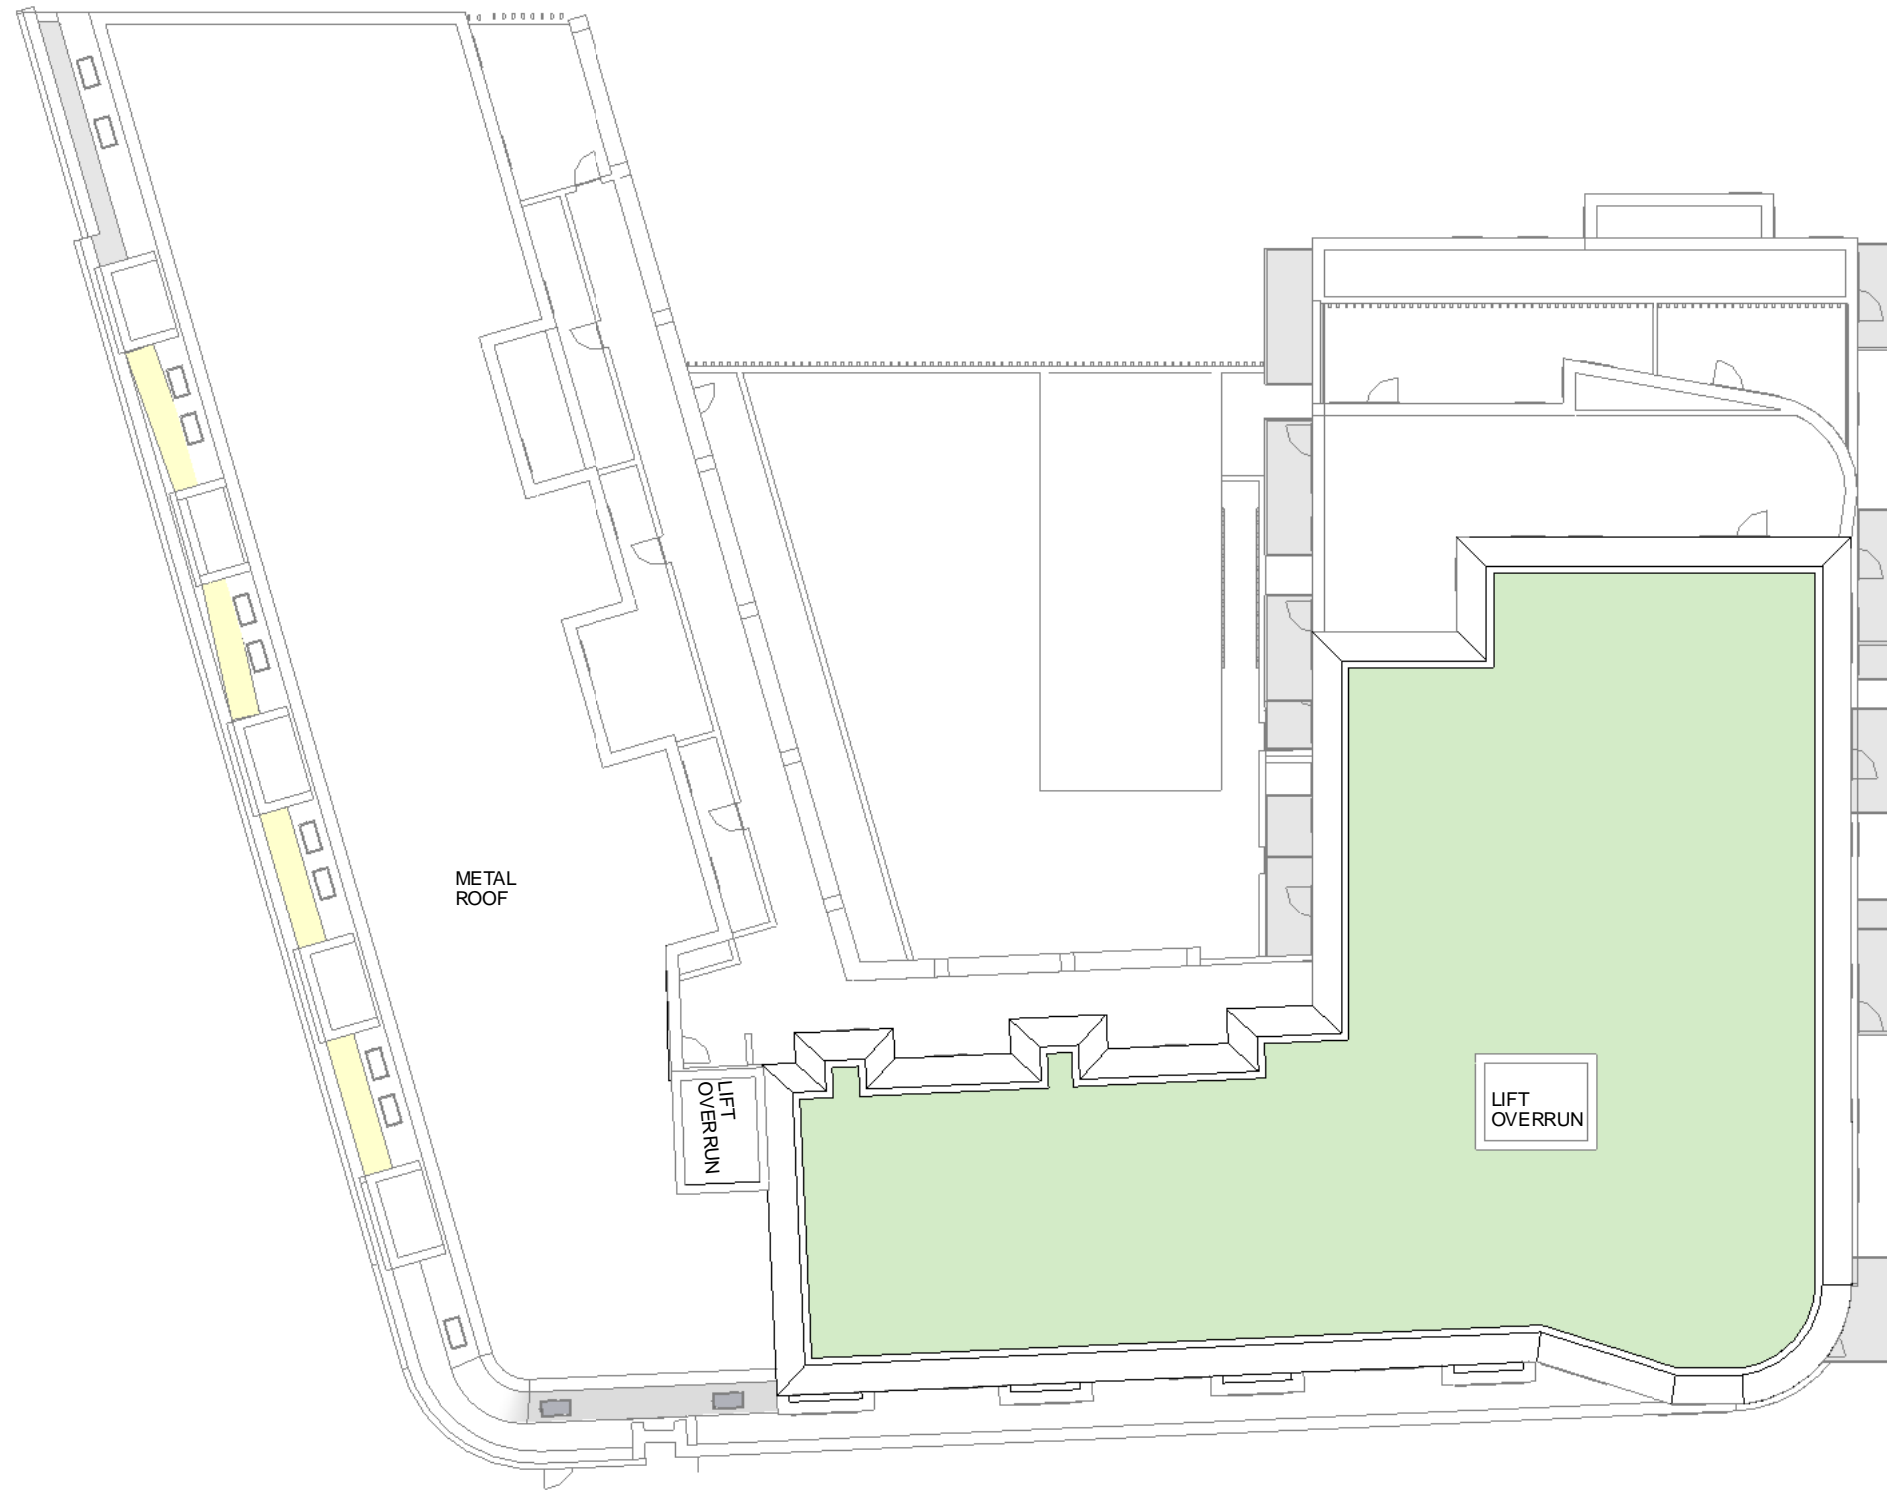

NOTES

- Do not scale from this drawing, except for planning purposes.
- Check all dimensions on site.
- Subject to survey.
- Subject to site inspection.
- Site boundary lines are indicative only.

Rev	Date	By	Description
-	13/11/15	AB	Planning Issue

Revision Schedule



project
156 WEST END LANE
WEST HAMPSTEAD

title
ROOF PLAN - WEST BUILDING

drawing status PLANNING		
contract no.	scale	1 : 250 @ A3
client ref. A2 DOMINION	date	11/05/15
drawn by Author	checked by	Checker
project no. 13119	drawing number PL(06)P026	revision P-

Child Graddon Lewis
architects & designers

Studio1
155 Commercial Street
Spitalfields
London E1 6BJ
T: +44 (0) 20 7539 1200
F: +44 (0) 20 7539 1201
E: hg@cgluk.com
www.cgluk.com