




**NOTES**  
 - Do not scale from this drawing, except for planning purposes.  
 - Check all dimensions on site.  
 - Subject to survey.  
 - Subject to site inspection.  
 - Site boundary lines are indicative only.

Rev	Date	By	Description
-	13/11/15	AB	Planning Issue

Revision Schedule

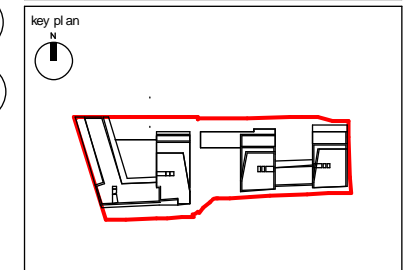

project  
 156 WEST END LANE  
 WEST HAMPSTEAD

title  
 SITE PLAN PROPOSED

drawing status PLANNING	scale 1 : 500 @ A3
contract no.	date 11/13/15
client ref. A2 DOMINION	drawn by Author
drawn by Author	checked by Checker
project no. 13119	drawing number PL(00)P005
	revision P-

**Child Graddon Lewis**  
 architects & designers

Studio1  
 156 Commercial Street  
 Spitalfields  
 London E1 6BJ  
 T: +44 (0) 20 7539 1200  
 F: +44 (0) 20 7539 1201  
 E: hg@cgluk.com  
 www.cgluk.com


**NOTES**

- Do not scale from this drawing, except for planning purposes.
- Check all dimensions on site.
- Subject to survey.
- Subject to site inspection.
- Site boundary lines are indicative only.

- MATERIALS KEY**
- B1 Brick type 1 - Light red facing brick
  - B1T Brick type 1T - Light red facing brick in dog tooth bond or similar
  - B2 Brick type 2 - Medium red facing brick
  - B2T Brick type 2T - Medium red facing brick in dog tooth bond or similar
  - B3 Brick type 3 - Darker red facing brick
  - B3T Brick type 3 - Darker red facing brick in dog tooth bond or similar
  - BB Pale brick banding in dog tooth or similar brick bond
  - BP Projecting brick bands
  - BW Pale brick band in projecting header course BW
  - G Composite glazing with ppc aluminium facing
  - GB Glass balcony balustrade
  - GBB Blue glazed brick
  - GBB2 Light Blue glazed brick
  - GBG Green glazed brick
  - R Grey metal standing seam roof

Rev	Date	By	Description
-	13/11/15	AB	Planning Issue

Revision Schedule

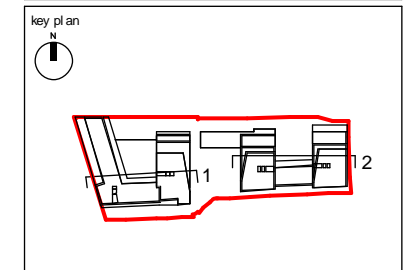

project  
156 WEST END LANE  
WEST HAMPSTEAD


title  
ELEVATION - COURTYARDS  
NORTH

drawing status PLANNING		scale 1: 250 @ A3
contract no.	date 10/28/15	checked by Checker
client ref. A2 DOMINION	drawn by ACR	revision P-
project no. 13119	drawing number PL(EL)P040	

**Child Graddon Lewis**  
architects & designers

Studio1  
156 Commercial Street  
Spitalfields  
London E1 6BJ

T: +44 (0) 20 7539 1200  
F: +44 (0) 20 7539 1201  
E: hg@cgluk.com  
www.cgluk.com

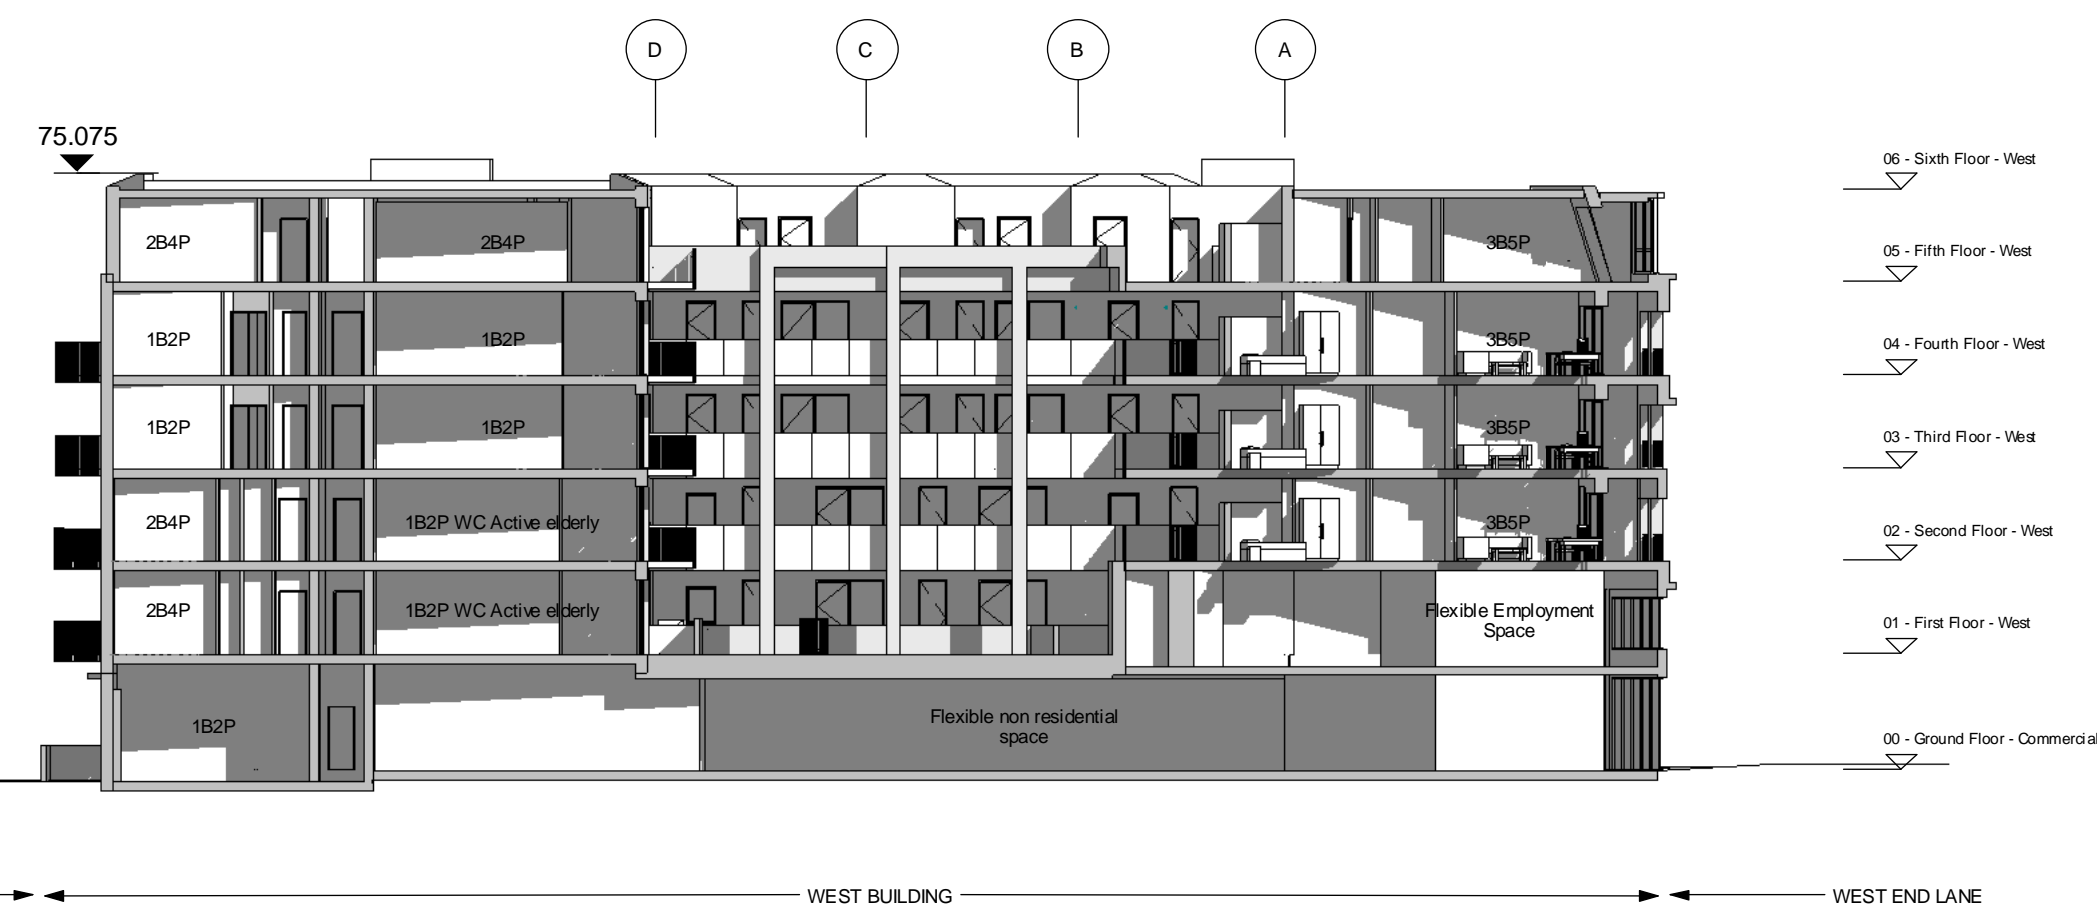

**1** Affordable Courtyard - North Elevation 1.250  
1 : 250



**2** Private Courtyard - North Elevation 1.250  
1 : 250




**NOTES**

- Do not scale from this drawing, except for planning purposes.
- Check all dimensions on site.
- Subject to survey.
- Subject to site inspection.
- Site boundary lines are indicative only.

Rev	Date	By	Description
K	13/11/15	AB	Planning Issue
J	28/10/15	AB	Change to wheelchair units and plant spaces
I	20/10/15	AB	Layout revisions following interior design comment. Cores move south, some units widened. Types rationalised.
H	09/10/15	AB	Some internal layouts and detail added
G	01/10/15	AB	Scheme revised to six storeys. Plans updated in line with elevations and to rationalise unit types. Other changes following planning and client comments as clouded.
F	04/09/15	AB	Changes to mix and in line with elevations
E	21/07/15	AB	Minor corrections, detail added to flats
D	16/07/15	AB	Update to layout to add office cycle store and stair to podium. Other changes to layout as clouded to enable reduction of bulk on upper storeys.
C	24/06/15		Revisions as clouded. General amendments to mix to achieve target affordable/private split.
B	17/06/15	AB	Unit sizes increased where below GLA standard. NIA areas shown.
A	10/06/15	AB	Minor amendments. Notes added.
-	19/05/15		First issue

**Revision Schedule**

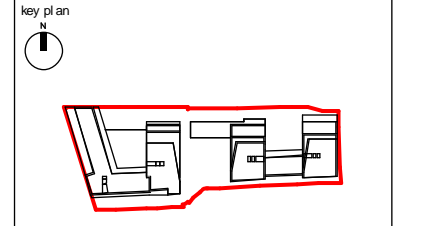

project  
156 WEST END LANE  
WEST HAMPSTEAD

title  
GROUND FLOOR PLAN

drawing status  
PLANNING

contract no. scale  
1 : 500 @ A3

client ref. date  
A2 DOMINION 05/19/15

drawn by checked by  
AB

project no. 13119	drawing number SK(00)P007	revision PK
----------------------	------------------------------	----------------




**NOTES**

- Do not scale from this drawing, except for planning purposes.
- Check all dimensions on site.
- Subject to survey.
- Subject to site inspection.
- Site boundary lines are indicative only.

Rev	Date	By	Description
L	13/11/15	AB	Planning Issue
K	28/10/15	AB	Change to wheelchair units and plant spaces
J	20/10/15	AB	Layout revisions following interior design comment. Cores move south, some units widened. Types rationalised.
I	09/10/15	AB	Some internal layouts and detail added
H	05/10/15	AB	Changes to mix as clouded.
G	01/10/15	AB	Scheme revised to six storeys. Plans updated in line with elevations and to rationalise unit types. Other changes following planning and client comments as clouded.
F	04/09/15	AB	Changes to mix and in line with elevations
E	21/07/15	AB	Minor corrections, detail added to flats
D	16/07/15	AB	Changes to layout as clouded to enable reduction of bulk on upper storeys and pull building away from Lynton Road
C	24/06/15		Revisions as clouded. General amendments to mix to achieve target affordable/ private split.
B	17/06/15		NIA areas shown
A	10/06/15	AB	Unit tenure updated
-	19/05/15		First issue

**Revision Schedule**

key plan

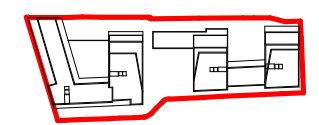

project  
156 WEST END LANE  
WEST HAMPSTEAD

title  
FIRST FLOOR PLAN

drawing status <b>PLANNING</b>		scale 1 : 500 @ A3
contract no.		date 05/19/15
client ref. A2 DOMINION		checked by
drawn by AB		
project no. 13119	drawing number SK(01)P005	revision PL

**cgl** | Child Graddon Lewis  
architects & designers

Studio 1  
155 Commercial Street  
Spitalfields  
London E1 6BJ

T: +44 (0) 20 7539 1200  
F: +44 (0) 20 7539 1201  
E: hq@cgluk.com  
www.cgluk.com




**NOTES**

- Do not scale from this drawing, except for planning purposes.
- Check all dimensions on site.
- Subject to survey.
- Subject to site inspection.
- Site boundary lines are indicative only.

O	13/11/15	AB	Planning Issue
N	28/10/15	AB	Change to wheelchair units and plant spaces
M	20/10/15	AB	Layout revisions following interior design comment. Cores move south, some units widened. Types rationalised.
L	05/10/15	AB	Changes to mix as clouded.
K	01/10/15	AB	Scheme revised to six storeys. Plans updated in line with elevations and to rationalise unit types. Other changes following planning and client comments as clouded.
J	04/09/15	AB	Changes to mix and in line with elevations
I	21/07/15	AB	Minor corrections, detail added to flats
H	16/07/15	AB	Changes to layout as clouded to enable reduction of bulk on upper storeys and pull building away from Lymington Road
G	24/06/15		Revisions as clouded. General amendments to mix to achieve target affordable/ private split.
F	17/06/15	AB	Unit sizes increased where below GLA standard. NIA areas shown.
E	10/06/15	AB	Unit tenure updated
D	29/04/15		Vehicle access and servicing arrangements revised, no 1 bed private sale units above 3rd floor, detail added generally.
C	17/04/15		Minor adjustments to sizes of units to affordable block, and plant
B	16/04/15		Mix adjusted, servicing requirements incorporated
A	01/04/15		Start-Up Units added, unit mix amended.
-	25/03/15		First Issue

Rev	Date	By	Description
-----	------	----	-------------

Revision Schedule

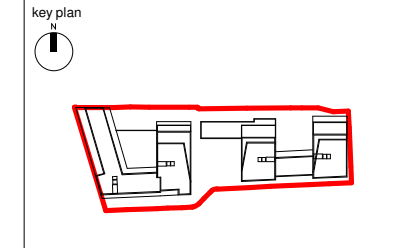

project  
156 WEST END LANE  
WEST HAMPSTEAD

title  
SECOND FLOOR PLAN

drawing status PLANNING		scale 1 : 500 @ A3
contract no.	client ref. A2 DOMINION	date 02/18/15
drawn by Author	checked by Checker	
project no. 13119	drawing number SK(02)P003	revision PO

**Child Graddon Lewis**  
architects & designers

Studio 1  
155 Commercial Street  
Spitalfields  
London E1 6BJ

T: +44 (0) 20 7539 1200  
F: +44 (0) 20 7539 1201  
E: hq@cgluk.com  
www.cgluk.com


**NOTES**

- Do not scale from this drawing, except for planning purposes.
- Check all dimensions on site.
- Subject to survey.
- Subject to site inspection.
- Site boundary lines are indicative only.

M	13/11/15	AB	Planning Issue
L	28/10/15	AB	Change to wheelchair units and plant spaces
K	20/10/15	AB	Layout revisions following interior design comment. Cores move south, some units widened. Types rationalised.
J	01/10/15	AB	Scheme revised to six storeys. Plans updated in line with elevations and to rationalise unit types. Other changes following planning and client comments as clouded.
I	04/09/15	AB	Changes to mix and in line with elevations
H	21/07/15	AB	Minor corrections, detail added to flats
G	16/07/15	AB	Changes to layout as clouded to enable reduction of bulk on upper storeys and pull building away from Lymington Road
F	24/06/15		Revisions as clouded. General amendments to mix to achieve target affordable/ private split.
E	17/06/15	AB	Unit sizes increased where below GLA standard. NIA areas shown.
D	29/04/15		Vehicle access and servicing arrangements revised, no 1 bed private sale units above 3rd floor, detail added generally.
C	17/04/15		Minor adjustments to sizes of units to affordable block, and plant
B	16/04/15		Mix adjusted, servicing requirements incorporated
A	01/04/15		Start-Up Units added, unit mix amended.
-	25/03/15		First Issue
Rev	Date	By	Description

**Revision Schedule**

key plan

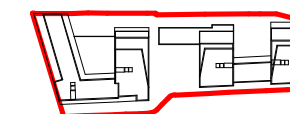

project  
156 WEST END LANE  
WEST HAMPSTEAD

title  
THIRD FLOOR PLAN

drawing status <b>PLANNING</b>	
contract no.	scale 1 : 500 @ A3
client ref. A2 DOMINION	date 25/03/15
drawn by AFG	checked by AM
project no. 13119	drawing number SK(03)P003
	revision PM






**NOTES**

- Do not scale from this drawing, except for planning purposes.
- Check all dimensions on site.
- Subject to survey.
- Subject to site inspection.
- Site boundary lines are indicative only.

Rev	Date	By	Description
M	13/11/15	AB	Planning Issue
L	28/10/15	AB	Minor tweaks to internal layouts
K	20/10/15	AB	Layout revisions following interior design comment. Cores move south, some units widened. Types rationalised.
J	01/10/15	AB	Scheme revised to six storeys. Plans updated in line with elevations and to rationalise unit types. Other changes following planning and client comments as clouded.
I	04/09/15	AB	Changes to mix and in line with elevations
H	21/07/15	AB	Minor corrections, detail added to flats
G	16/07/15	AB	Changes to layout as clouded to enable reduction of bulk on upper storeys and pull building away from Lynton Road
F	24/06/15		Revisions as clouded. General amendments to mix to achieve target affordable/ private split.
E	17/06/15	AB	Unit sizes increased where below GLA standard. NIA areas shown.
D	29/04/15		Vehicle access and servicing arrangements revised, no 1 bed private sale units above 3rd floor, detail added generally.
C	17/04/15		Minor adjustments to sizes of units to affordable block, and plant
B	16/04/15		Mix adjusted, servicing requirements incorporated
A	01/04/15		Start-Up Units added, unit mix amended.
-	25/03/15		First Issue

**Revision Schedule**

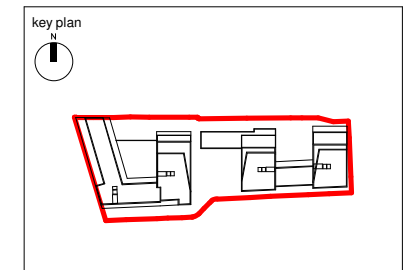


project  
156 WEST END LANE  
WEST HAMPSTEAD

title  
FOURTH FLOOR PLAN

drawing status PLANNING		scale 1 : 500 @ A3
contract no.	client ref. A2 DOMINION	date 25/03/15
drawn by AFG	checked by AM	
project no. 13119	drawing number SK(04)P003	revision PM



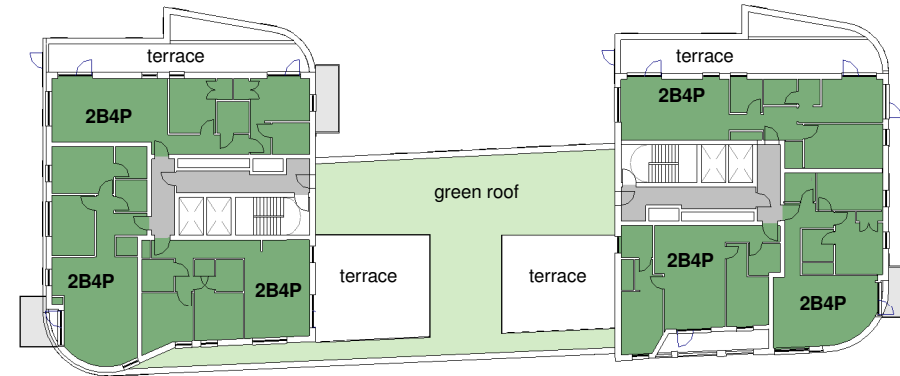


**NOTES**

- Do not scale from this drawing, except for planning purposes.
- Check all dimensions on site.
- Subject to survey.
- Subject to site inspection.
- Site boundary lines are indicative only.

Rev	Date	By	Description
M	13/11/15	AB	Planning Issue
L	28/10/15	AB	Minor tweaks to internal layouts
K	20/10/15	AB	Layout revisions following interior design comment. Cores move south, some units widened. Types rationalised.
J	01/10/15	AB	Scheme revised to six storeys. Plans updated in line with elevations and to rationalise unit types. Other changes following planning and client comments as clouded.
I	04/09/15	AB	Changes to mix and in line with elevations
H	21/07/15	AB	Minor corrections, detail added to flats
G	16/07/15	AB	Changes to layout as clouded to enable reduction of bulk on upper storeys and pull building away from Lymington Road
F	24/06/15		Revisions as clouded. General amendments to mix to achieve target affordable/ private split.
E	17/06/15	AB	Unit sizes increased where below GLA standard. NIA areas shown.
D	29/04/15		Vehicle access and servicing arrangements revised, no 1 bed private sale units above 3rd floor, detail added generally.
C	17/04/15		Minor adjustments to sizes of units to affordable block, and plant
B	16/04/15		Mix adjusted, servicing requirements incorporated
A	01/04/15		Start-Up Units added, unit mix amended.
-	25/03/15		First Issue

**Revision Schedule**

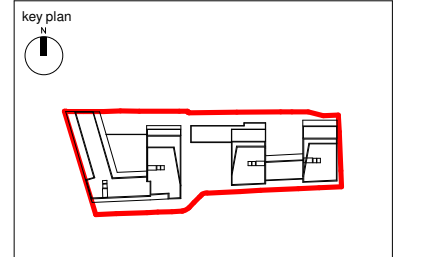

project  
156 WEST END LANE  
WEST HAMPSTEAD

title  
FIFTH FLOOR PLAN



drawing status <b>PLANNING</b>	
contract no.	scale 1 : 500 @ A3
client ref. A2 DOMINION	date 03/25/15
drawn by AFG	checked by AM
project no. 13119	drawing number SK(05)P003
	revision PM

**Child Graddon Lewis**  
architects & designers

Studio 1  
155 Commercial Street  
Spitalfields  
London E1 6BJ

T: +44 (0) 20 7539 1200  
F: +44 (0) 20 7539 1201  
E: hq@cgluk.com  
www.cgluk.com



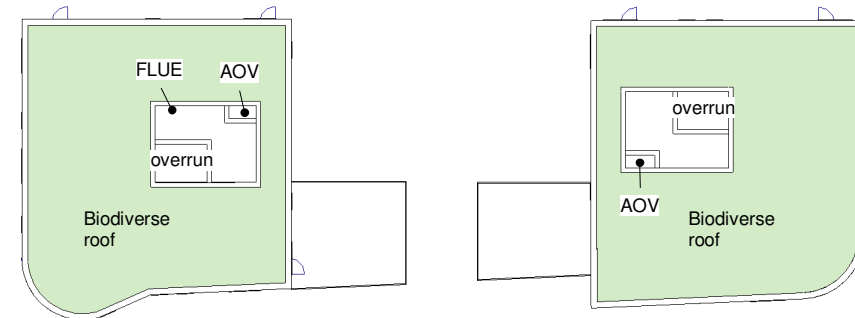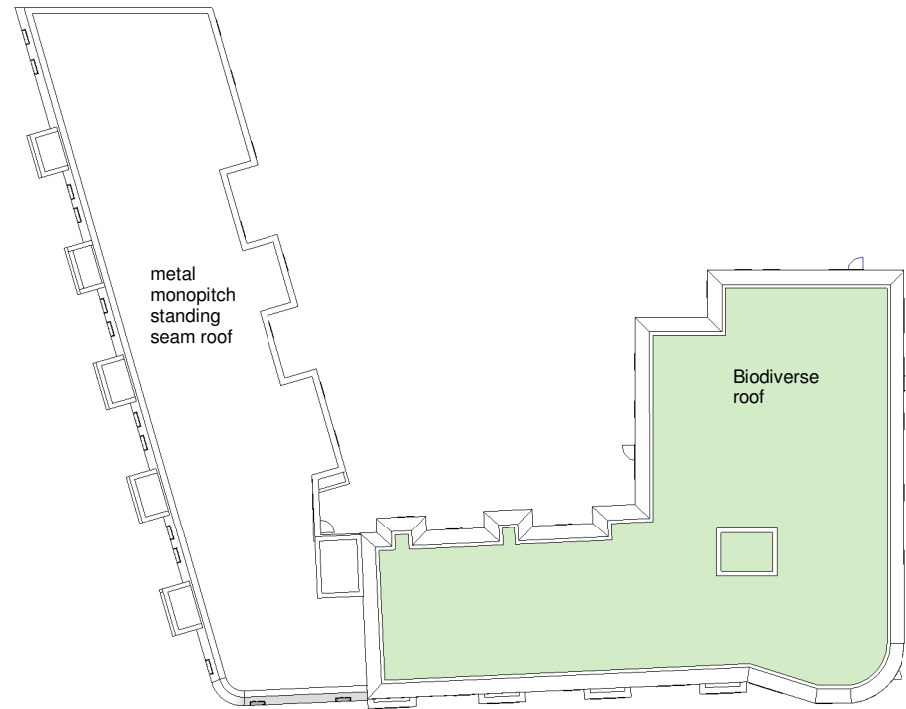


**NOTES**

- Do not scale from this drawing, except for planning purposes.
- Check all dimensions on site.
- Subject to survey.
- Subject to site inspection.
- Site boundary lines are indicative only.

Rev	Date	By	Description
J	13/11/15	AB	Planning Issue
I	04/09/15	AB	Changes to mix and in line with elevations. South facing balconies to private block replaced with wintergardens and enlarging flat areas. Service risers added.
H	21/07/15	AB	Minor corrections, detail added to flats
G	16/07/15	AB	Changes to layout as clouded to enable reduction of bulk on upper storeys and pull building away from Lymington Road
F	24/06/15		Revisions as clouded. General amendments to mix to achieve target affordable/ private split.
E	17/06/15		NIA areas shown
D	29/04/15		Vehicle access and servicing arrangements revised, no 1 bed private sale units above 3rd floor, detail added generally.
C	17/04/15		Minor adjustments to sizes of units to affordable block, and plant
B	16/04/15		Mix adjusted, servicing requirements incorporated
A	01/04/15		Start-Up Units added, unit mix amended.
-	25/03/15		First Issue

**Revision Schedule**

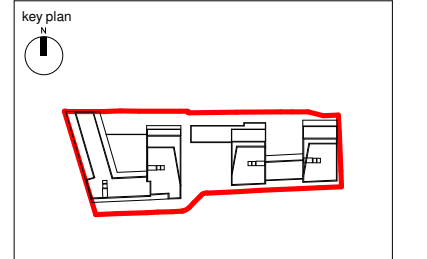

project  
156 WEST END LANE  
WEST HAMPSTEAD

title  
ROOF PLAN

drawing status <b>PLANNING</b>	
contract no.	scale 1 : 500 @ A3
client ref. A2 DOMINION	date 25/03/15
drawn by AFG	checked by AM
project no. 13119	drawing number SK(06)P003
	revision PJ






**NOTES**  
 -Do not scale from this drawing, except for planning purposes.  
 -Check all dimensions on site.  
 -Subject to survey.  
 -Subject to site inspection.  
 -Site boundary lines are indicative only.

# DRAFT

L	28/10/15	AB	Change to wheelchair units and plant spaces
K	20/10/15	AB	Layout revisions following interior design comment. Cores move south, some units widened. Types rationalised.
J	09/10/15	AB	Some internal layouts and detail added
I	05/10/15	AB	Changes to mix as clouded.
H	01/10/15	AB	Scheme revised to six storeys. Plans updated in line with elevations and to rationalise unit types. Other changes following planning and client comments as clouded.
G	04/09/15	AB	Changes to mix and in line with elevations
F	24/06/15		Revisions as clouded. General amendments to mix to achieve target affordable/ private split.
E	17/06/15		NIA areas shown
D	29/04/15		Vehicle access and servicing arrangements revised, no 1 bed private sale units above 3rd floor, detail added generally.
C	17/04/15		Minor adjustments to sizes of units to affordable block, and plant
B	16/04/15		Mix adjusted, servicing requirements incorporated
A	01/04/15		Start-Up Units added, unit mix amended.
-	19-03-2015		First issue

Rev	Date	By	Description
-----	------	----	-------------

### Revision Schedule

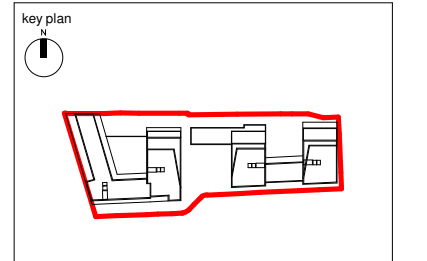

project  
 156 WEST END LANE  
 WEST HAMPSTEAD

title  
 LOWER GROUND FLOOR PLAN

drawing status COMMENT	
contract no.	scale 1 : 500 @ A3
client ref. A2 DOMINION	date 19/03/15
drawn by AB	checked by Checker
project no. 13119	drawing number SK(-1)P003
	revision PL

**cgl** Child Graddon Lewis architects & designers

Studio 1  
 155 Commercial Street  
 Spitalfields  
 London E1 6BJ  
 T: +44 (0) 20 7539 1200  
 F: +44 (0) 20 7539 1201  
 E: hq@cgluk.com  
 www.cgluk.com