



2. PROPOSED ELEVATION 1:10

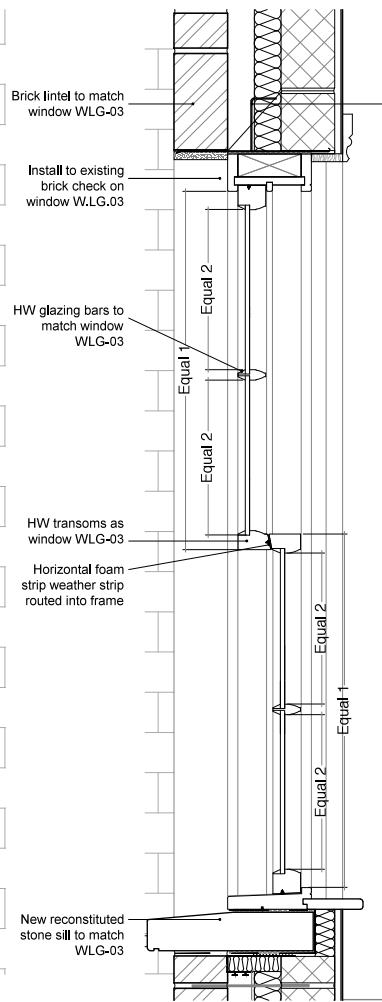


3. PROPOSED SECTION 1:10


New reproduction window to EXACTLY MATCH existing window W.LG-03
All dimensions and details to be taken from this window.

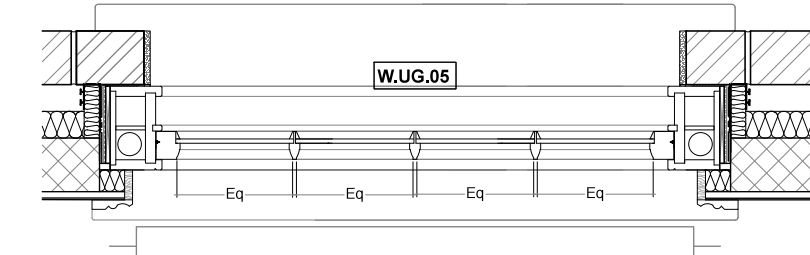


1. PROPOSED PLAN 1:10

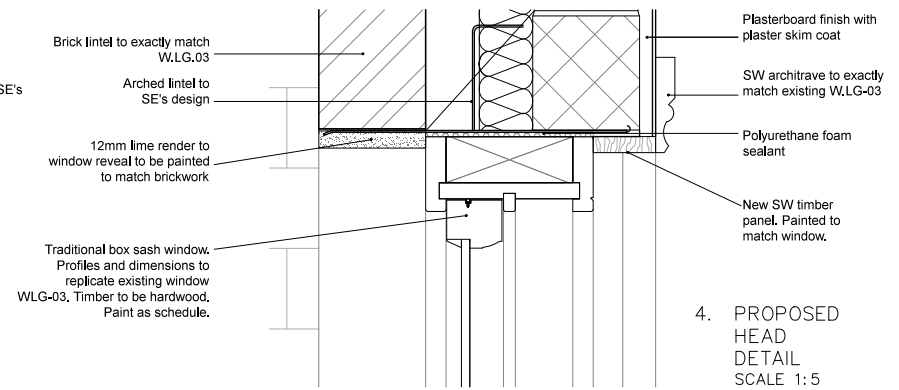

4. PROPOSED HEAD DETAIL SCALE 1:5

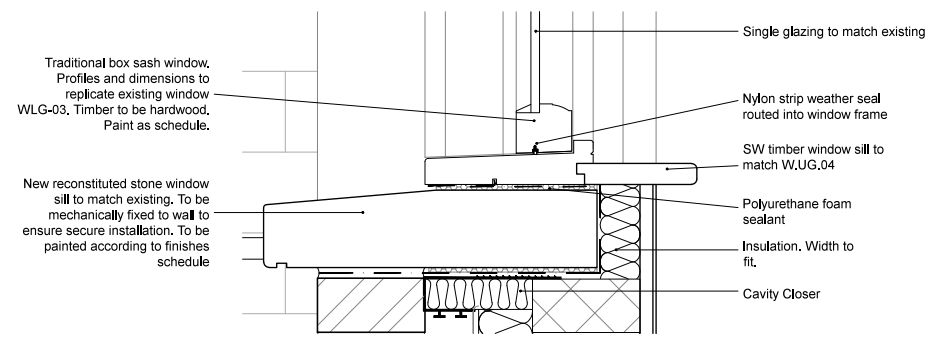

5. PROPOSED SILL DETAIL SCALE 1:5

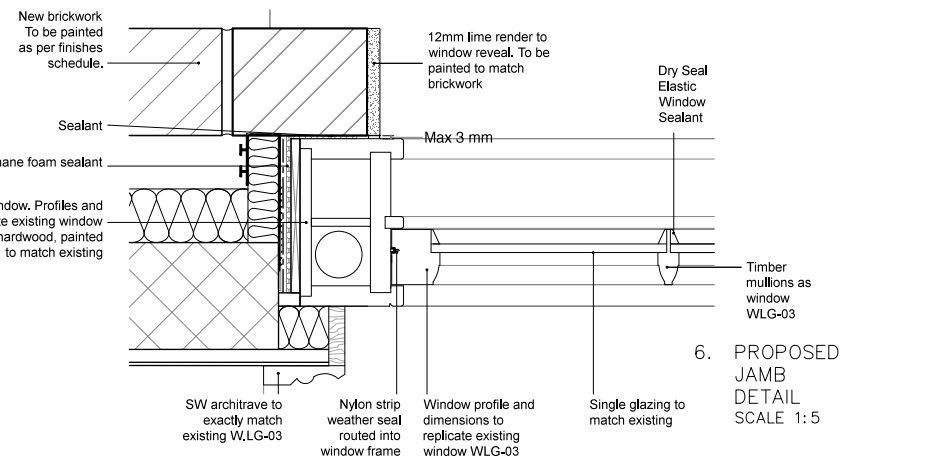

6. PROPOSED JAMB DETAIL SCALE 1:5


NOTES

All discrepancies to be verified with architect prior to ordering or execution of work
Architecture for London Limited


This drawing is copyright. All rights reserved.
Do not scale from this drawing; work from figured dimensions only.




PROJECT TITLE 23 CONWAY STREET				
DRAWING TITLE PROPOSED WINDOW W.UG.05 DETAIL				
DWG STATUS PLANNING AMENDMENT				
DRAWN	CM	FILE xxx	DATE 09-11-15	REVISION
CHECKED	TD	JOB NO. 1407	SCALE Varies @ A3	DWG NO. PL-215

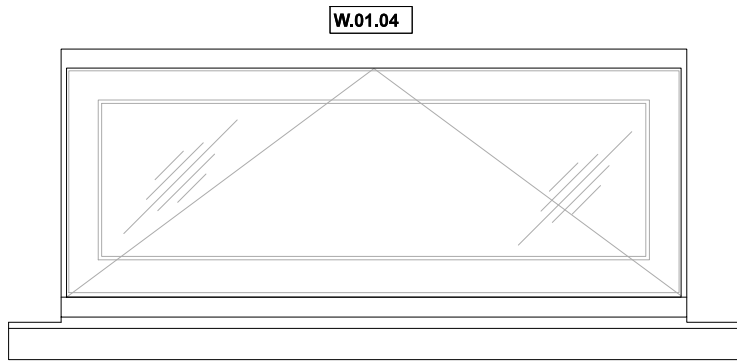


1. PROPOSED ELEVATION 1:10

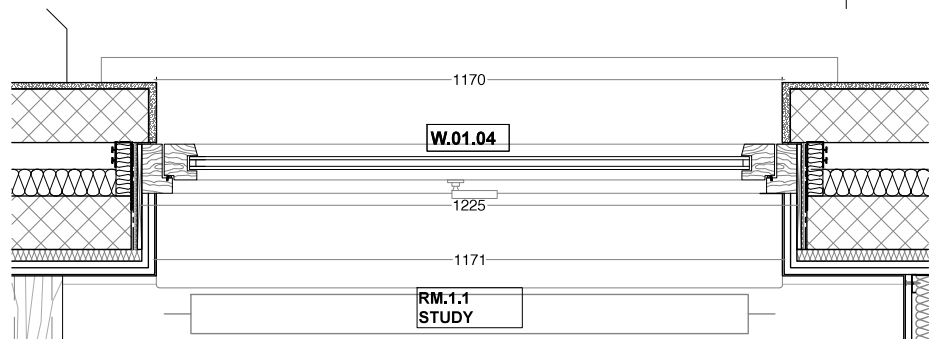


2. PROPOSED PLAN 1:10

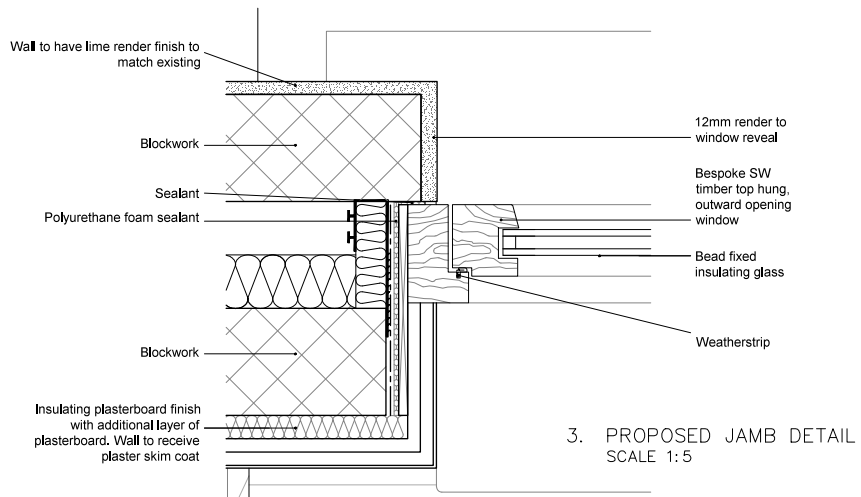


3. PROPOSED JAMB DETAIL SCALE 1:5

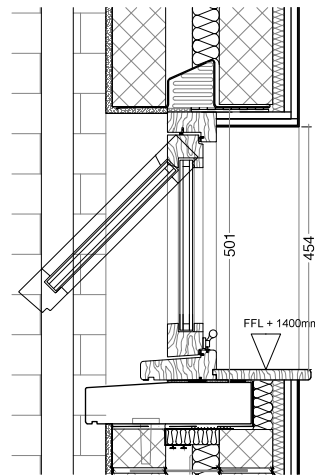

4. PROPOSED SECTION SCALE 1:10

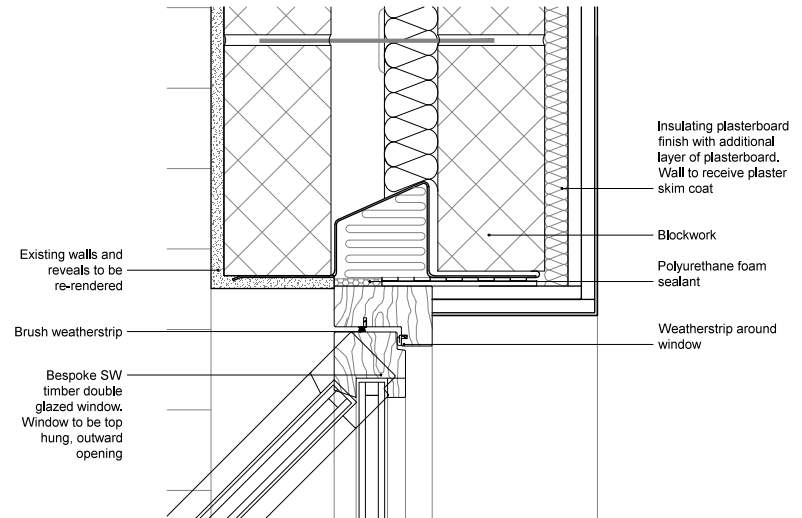

5. PROPOSED HEAD DETAIL SCALE 1:5

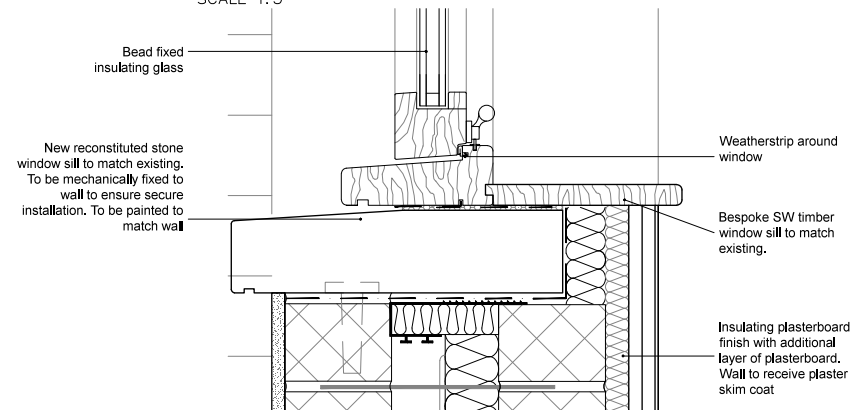

6. PROPOSED SILL DETAIL SCALE 1:5

NOTES




All discrepancies to be verified with architect prior to ordering or execution of work

Architecture for London Limited

This drawing is copyright. All rights reserved.
Do not scale from this drawing; work from figured dimensions only.




PROJECT TITLE 23 CONWAY STREET					
DRAWING TITLE PR WINDOW W.01.04 DETAIL					
DWG STATUS PLANNING AMENDMENT					
DRAWN	CM	FILE xxx	DATE 09-11-15	REVISION	
CHECKED	TD	JOB NO. 1407	SCALE Varies @ A3	DWG NO. PL-216	

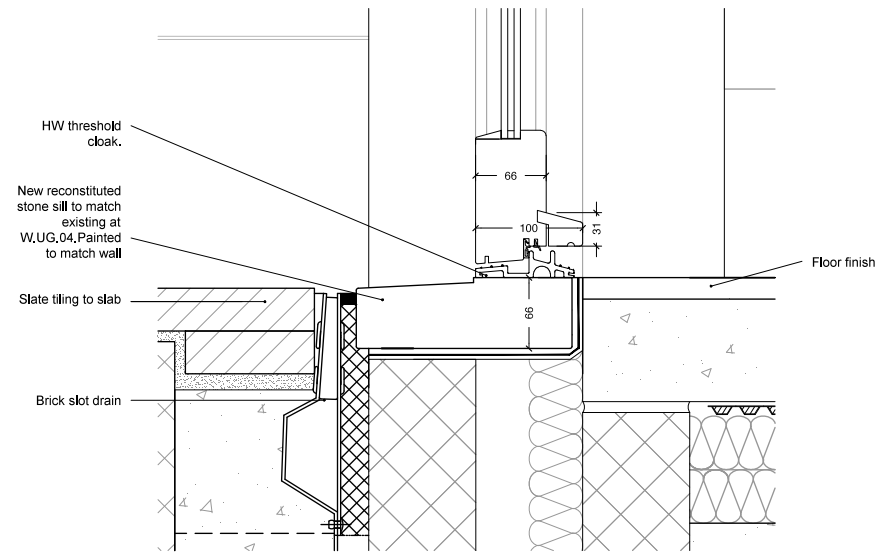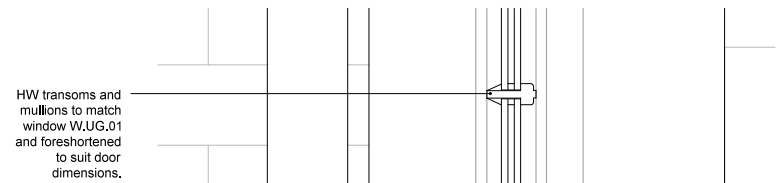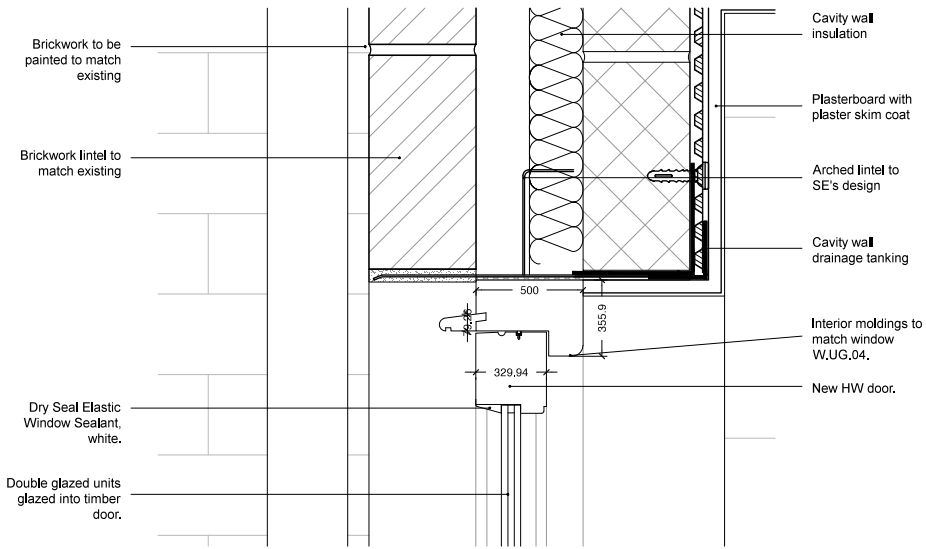


PROPOSED SECTION 1:5

NOTES
 Architecture for London Limited
 This drawing is copyright. All rights reserved.
 Do not scale from this drawing; work from figured dimensions only.

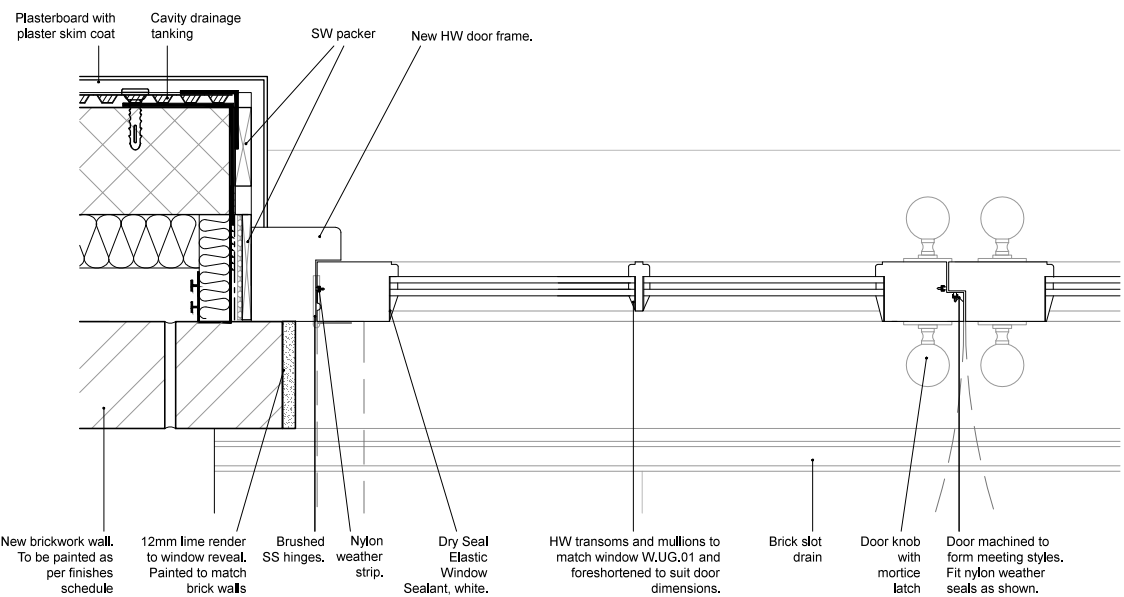


DETAIL OF JAMB AND MEETING STYLES 1:5

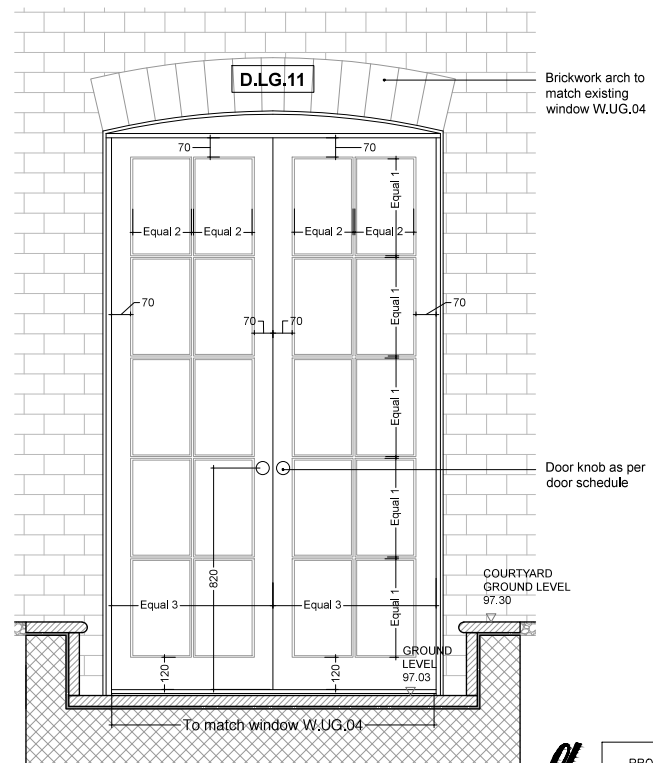

PROPOSED ELEVATION 1:20


afl

PROJECT TITLE 23 CONWAY STREET					
DRAWING TITLE PR DOOR D.L.G.11 DETAIL					
DWG STATUS PLANNING AMENDMENT					
DRAWN	CM	FILE xxx	DATE 09-11-15	REVISION	
CHECKED	TD	JOB NO. 1407	SCALE Varies @ A3	DWG NO. PL-218	

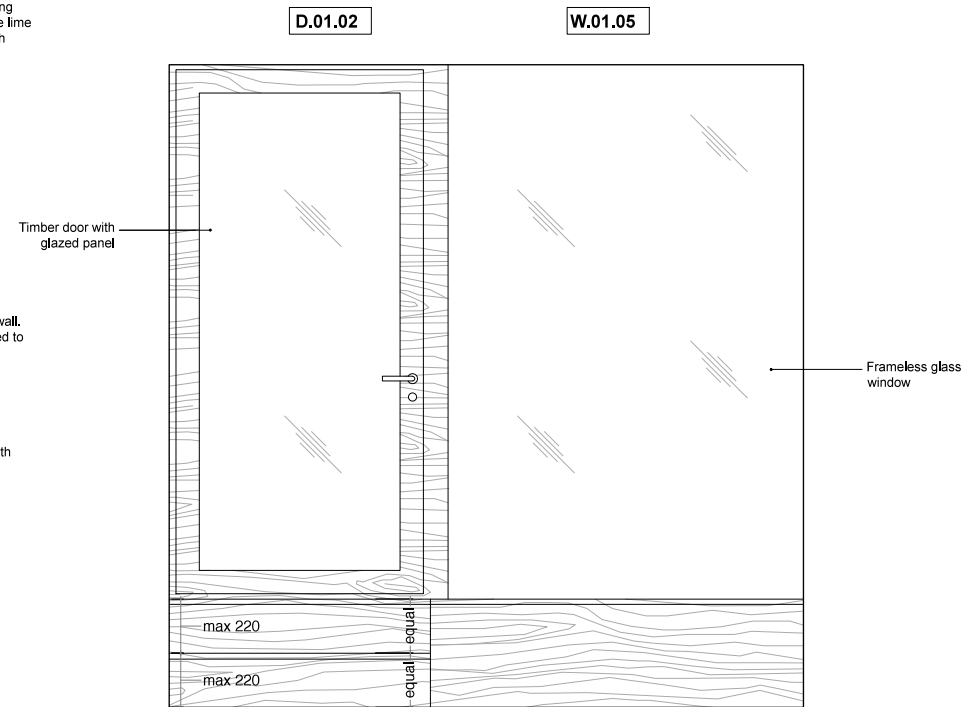

2. PROPOSED ELEVATION A

3. PROPOSED ELEVATION B

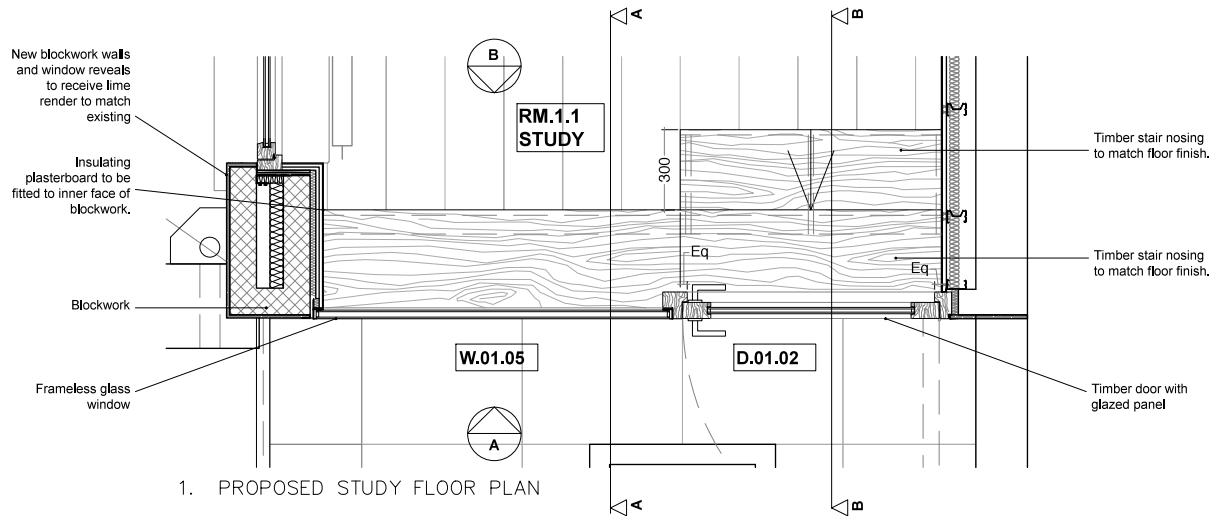

1. PROPOSED STUDY FLOOR PLAN


NOTES

Architecture for London Limited


This drawing is copyright. All rights reserved.
 Do not scale from this drawing; work from figured dimensions only.




PROJECT TITLE 23 CONWAY STREET					
DRAWING TITLE PR DOOR D.01.02 & WINDOW W.01.05					
DWG STATUS PLANNING AMENDMENT					
DRAWN	CM	FILE	xxx	DATE	09-11-15
CHECKED	TD	JOB NO.	1407	SCALE	1:20 @ A3
				REVISION	
				DWG NO.	PL-218

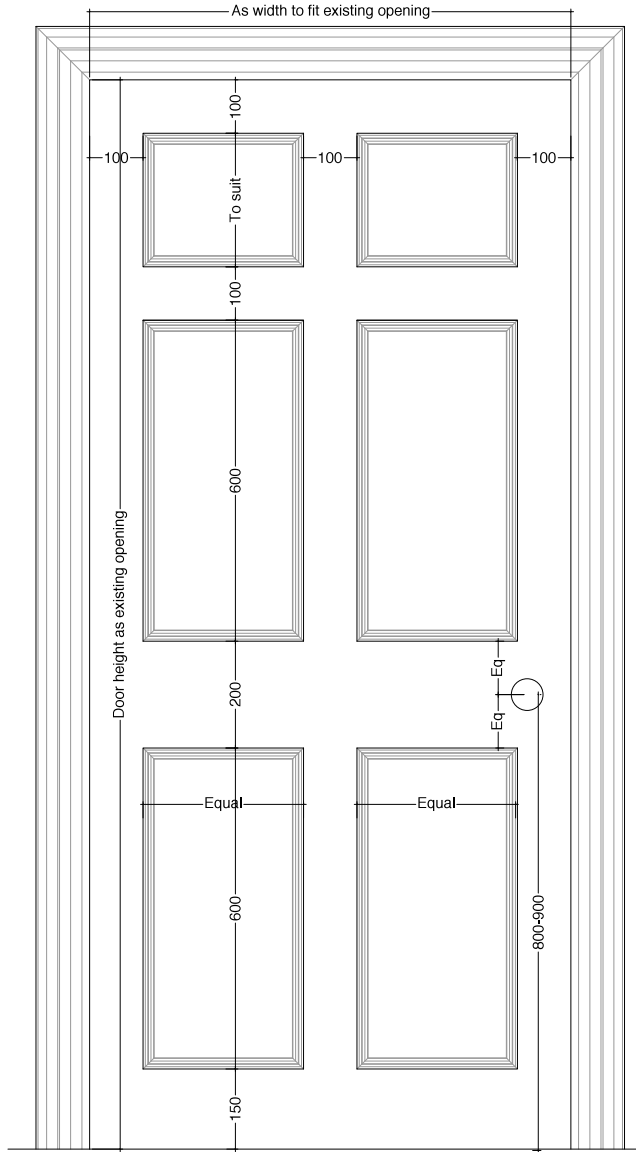

1. PROPOSED ELEVATION FOR DOOR TYPE A

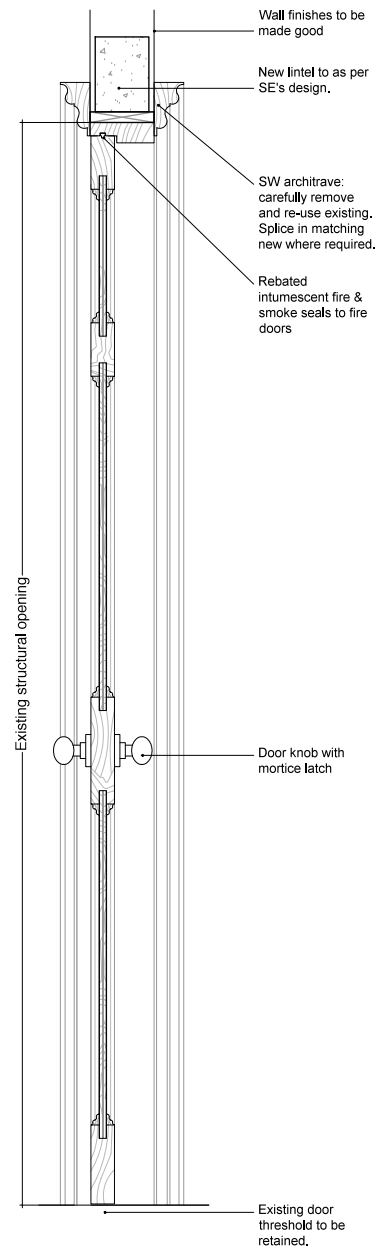

2. PROPOSED SECTION OF DOOR TYPE A Existing wall, new opening

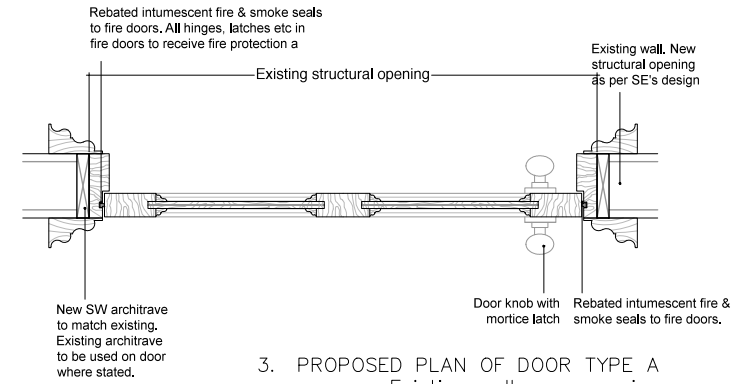

3. PROPOSED PLAN OF DOOR TYPE A Existing wall, new opening

DOOR TYPE A:
 New door/door leaf's to be installed in upper ground floor doors
 D.UG.02 (Existing opening, new door leaf only),
 D.UG.06 (Existing opening, new door leaf only)
 New door/door leaf's to be installed in first floor doors
 D.01.01 (Existing opening, new door leaf only)
 D.01.03 (Existing opening, new door leaf only)

NOTES


All discrepancies to be verified with architect prior to ordering or execution of work

Architecture for London Limited


This drawing is copyright. All rights reserved.
 Do not scale from this drawing; work from figured dimensions only.



PROJECT TITLE		23 CONWAY STREET			
DRAWING TITLE		PROPOSED INTERNAL DOOR TYPE A			
DWG STATUS		PLANNING AMENDMENT			
DRAWN	CM	FILE xxx	DATE	09-11-15	REVISION
CHECKED	TD	JOB NO. 1407	SCALE	1:10 @ A3	DWG NO. PL-219

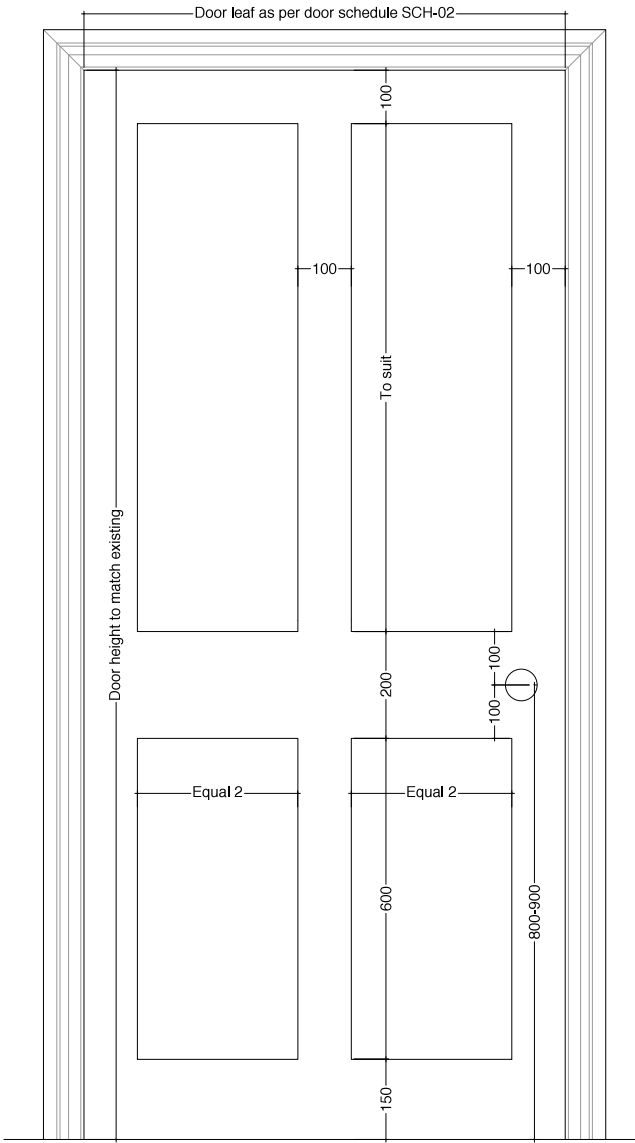


1. PROPOSED ELEVATION FOR DOOR TYPE B

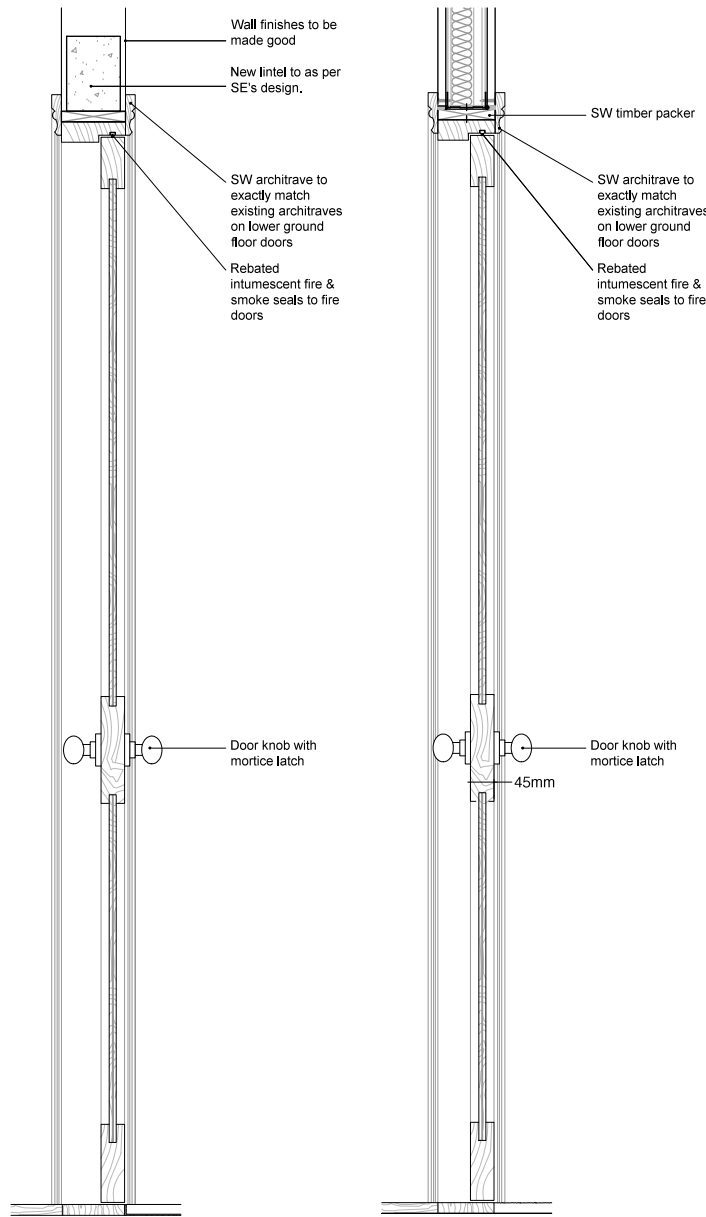


2. PROPOSED SECTION OF DOOR TYPE A Existing wall, new opening

3. PROPOSED SECTION OF DOOR TYPE B New wall

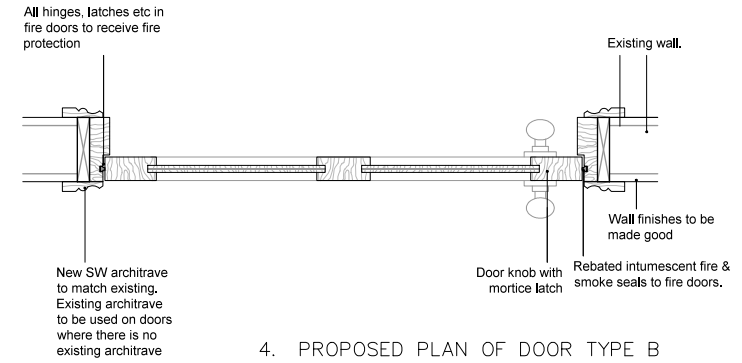

4. PROPOSED PLAN OF DOOR TYPE B Existing wall, new opening

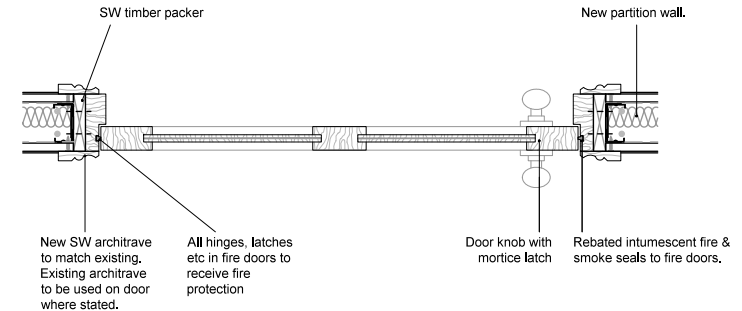

5. PROPOSED PLAN OF DOOR TYPE B New wall

DOOR TYPE B:

New door/door leaf's to be installed in lower ground floor doors:
 D.L.G.03,
 D.L.G.04,
 D.L.G.05,
 D.L.G.06 (Existing opening, new door leaf only),
 D.L.G.08,
 D.L.G.12

New door/door leaf's to be installed in second and third floor doors
 D.02.01 (Existing opening, new door leaf only)
 D.02.02 (Existing opening, new door leaf only)

NOTES


All discrepancies to be verified with architect prior to ordering or execution of work

Architecture for London Limited


This drawing is copyright. All rights reserved.
 Do not scale from this drawing; work from figured dimensions only.




PROJECT TITLE 23 CONWAY STREET					
DRAWING TITLE PROPOSED INTERNAL DOOR TYPE B					
DWG STATUS PLANNING AMENDMENT					
DRAWN	CM	FILE xxx	DATE 09-11-15	REVISION	
CHECKED	TD	JOB NO. 1407	SCALE 1:10 @ A3	DWG NO. PL-220	

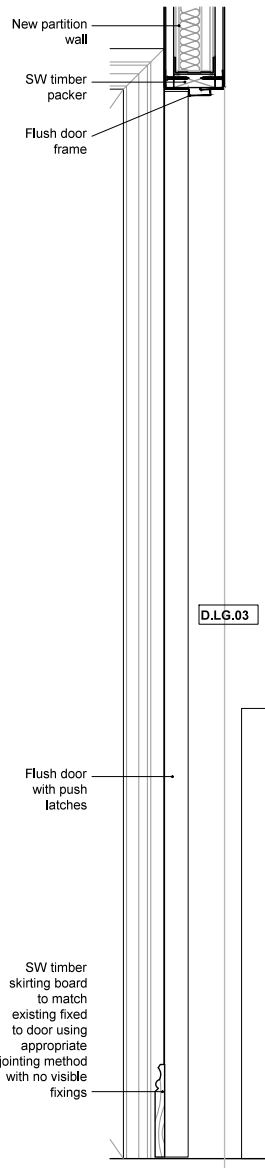


1. PROPOSED SECTION FOR DOOR D.L.G.3

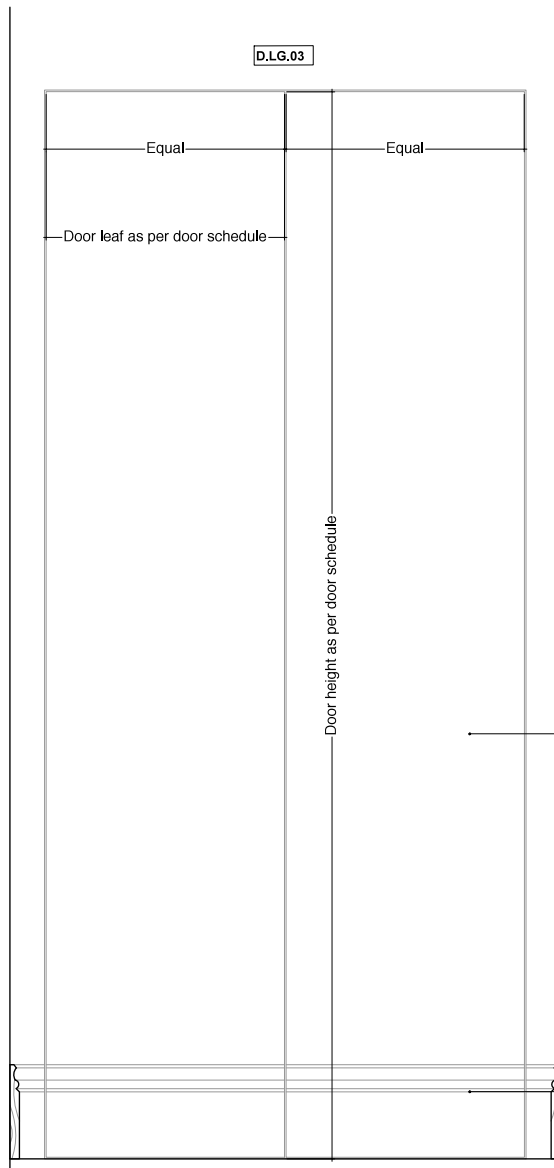


2. PROPOSED ELEVATION FOR DOOR D.L.G.3

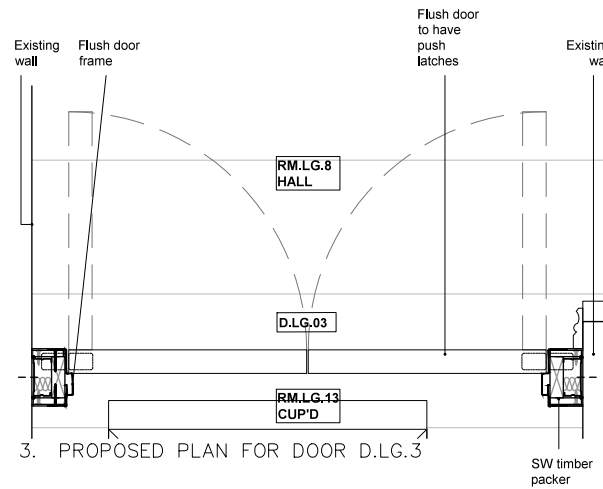


3. PROPOSED PLAN FOR DOOR D.L.G.3

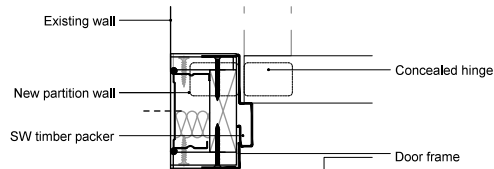


4. PROPOSED DOOR JAMB SCALE 1:5

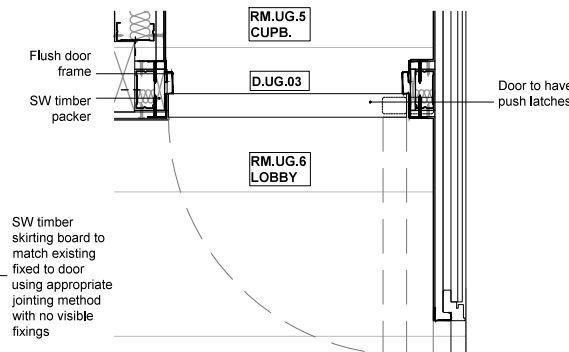

5. PROPOSED PLAN FOR DOOR D.U.G.3

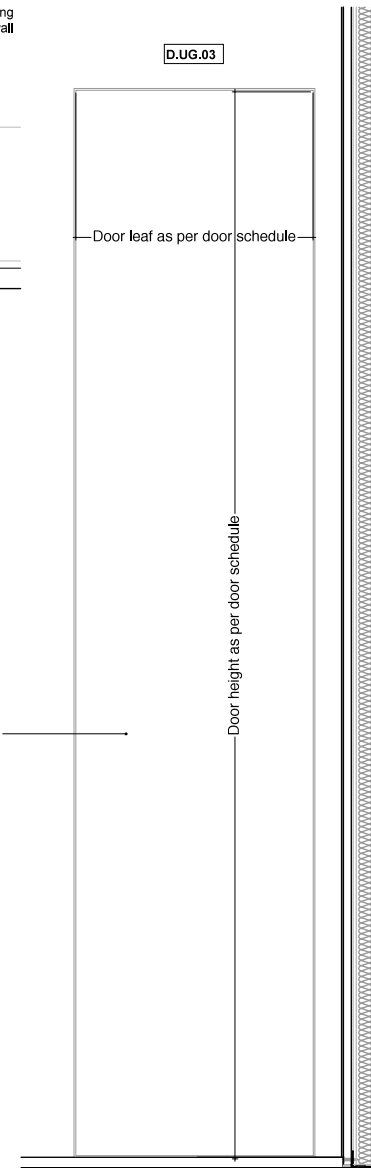

6. PROPOSED ELEVATION FOR DOOR D.U.G.3

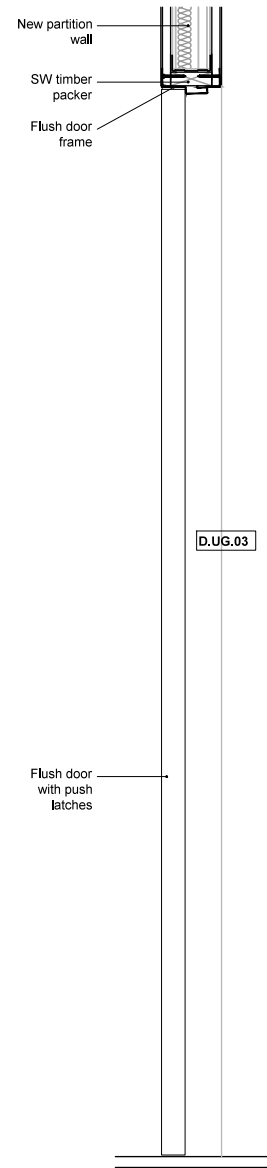

7. PROPOSED SECTION FOR DOOR D.L.G.3

NOTES

All discrepancies to be verified with architect prior to ordering or execution of work

Architecture for London Limited

This drawing is copyright. All rights reserved.
Do not scale from this drawing; work from figured dimensions only.



PROJECT TITLE 23 CONWAY STREET					
DRAWING TITLE PR CUPBOARD DOOR D.L.G.3 & D.U.G.3					
DWG STATUS PLANNING AMENDMENT					
DRAWN	CM	FILE xxx	DATE 09-11-15	REVISION	
CHECKED	TD	JOB NO. 1407	SCALE 1:10 @ A3	DWG NO.	PL-221