





North Elevation 1:50

South Elevation 1:50

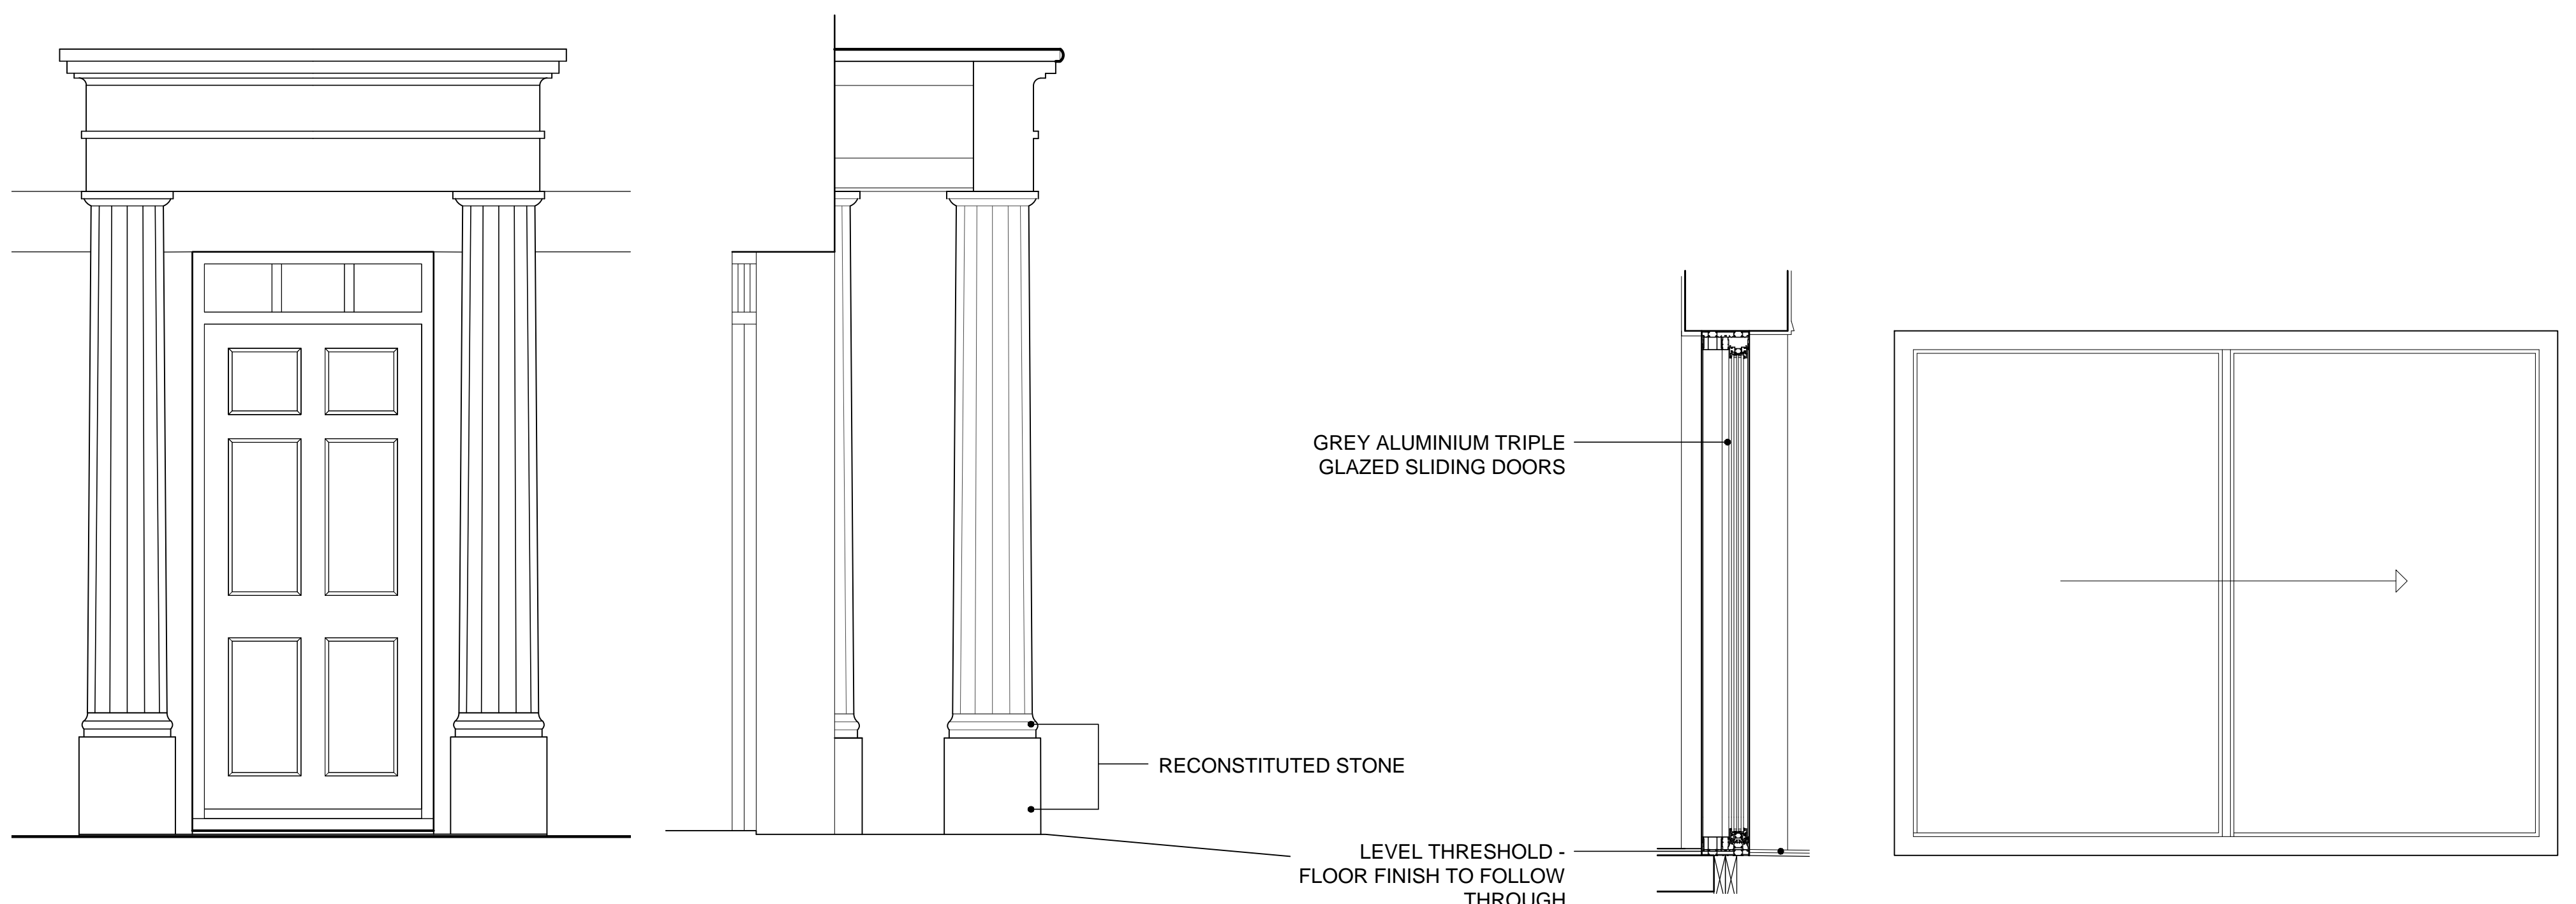


Detail A - Portico and Entrance Door Elevation and Section 1:20


Detail D - Typical Sliding Door Elevations and Section 1:20

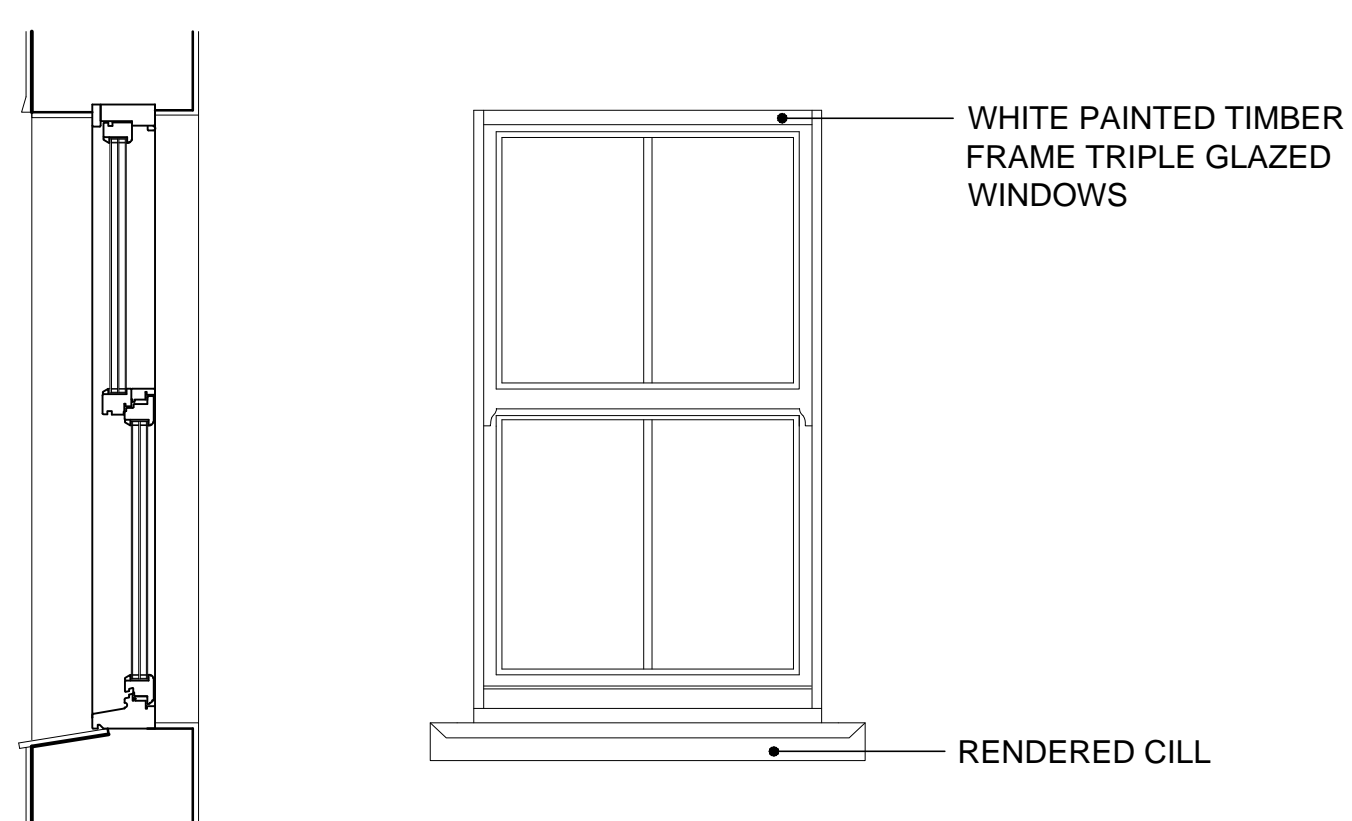


Detail B - Typical Window Elevations and Section 1:20

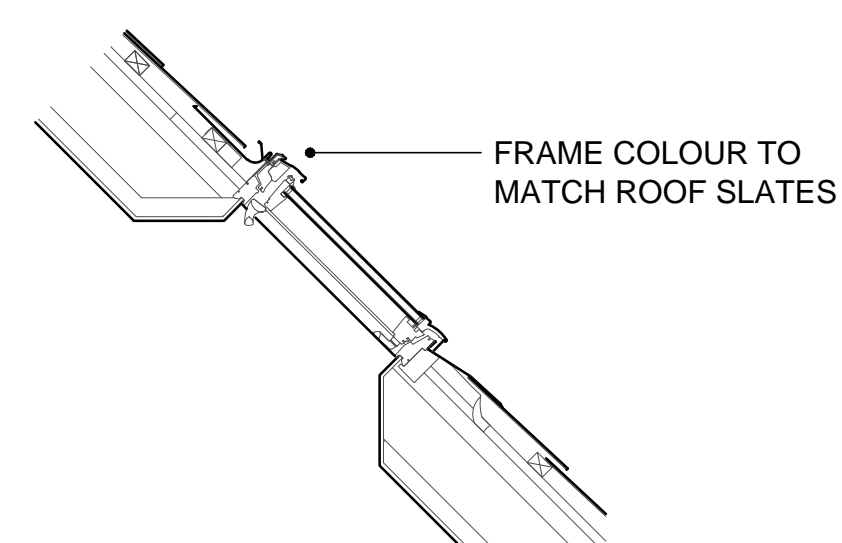

Detail E - Roof Window 1:20

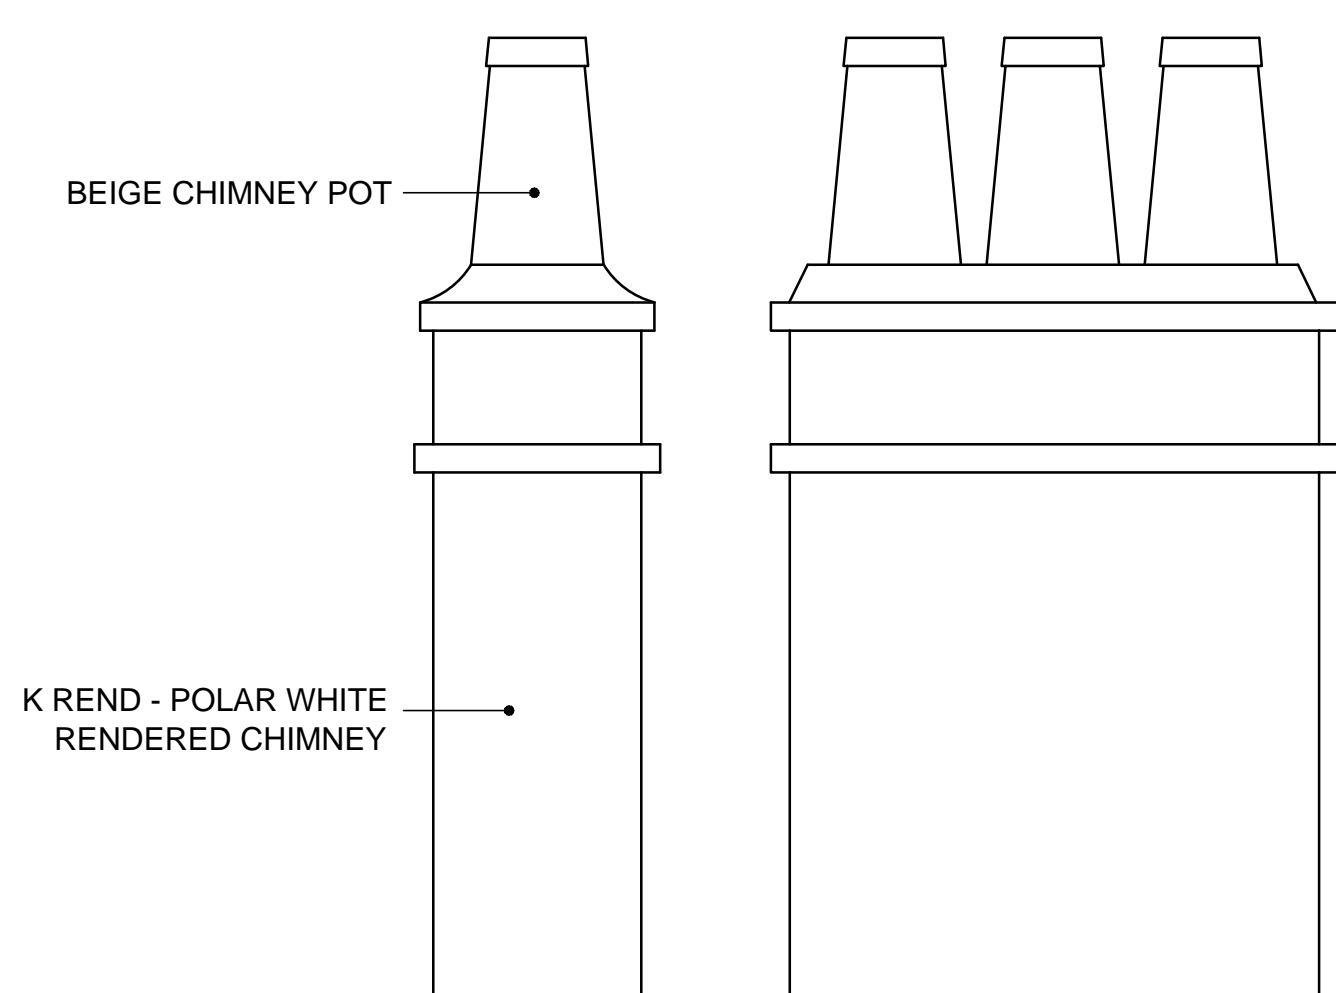

Detail C - Chimney 1:20

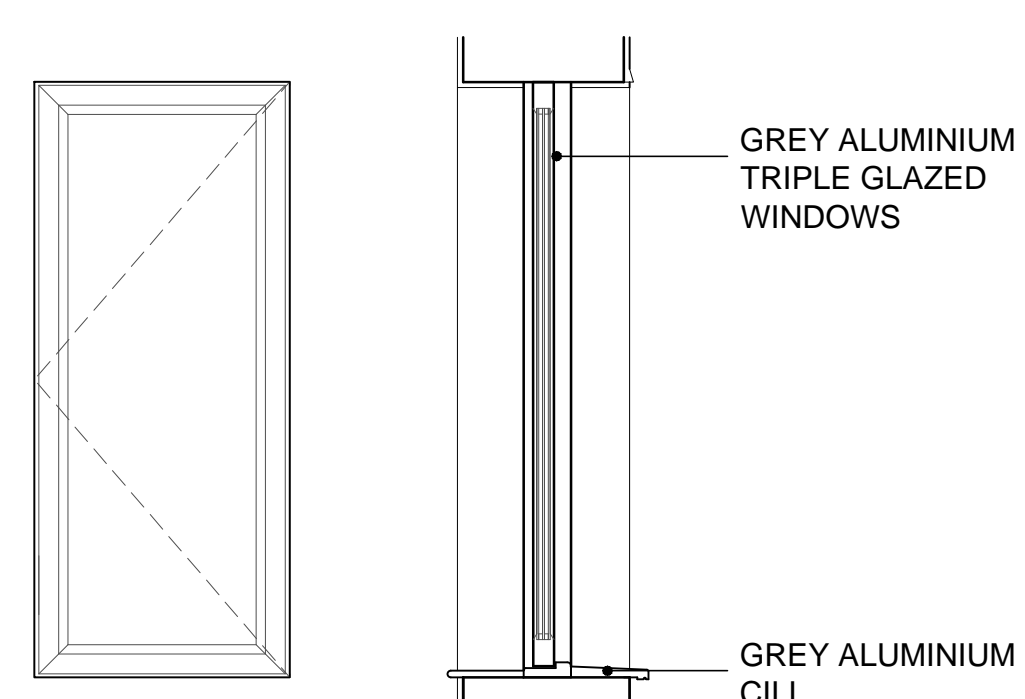

Detail F - Typical Rear Window Elevations and Section 1:20

Project		
Four Self Contained Flats, No Basement		
9/11 Mansfield Road, London		
NW3 2JD		
DWG		
Discharge of planning conditions 2a,2b and 4		
DWG Number	Scale	Date
1002- PC1	See notes @ A1	NOV 15 / RWB
Abbotswood Properties		
Unit 6, Basepoint, Winnall Valley Road,		
Winchester, Hampshire SO23 0LD		
tel. 01962 832974		