



01 PROPOSED GROUND FLOOR PLAN
P124846291 1:50@A1, 1:100@A3

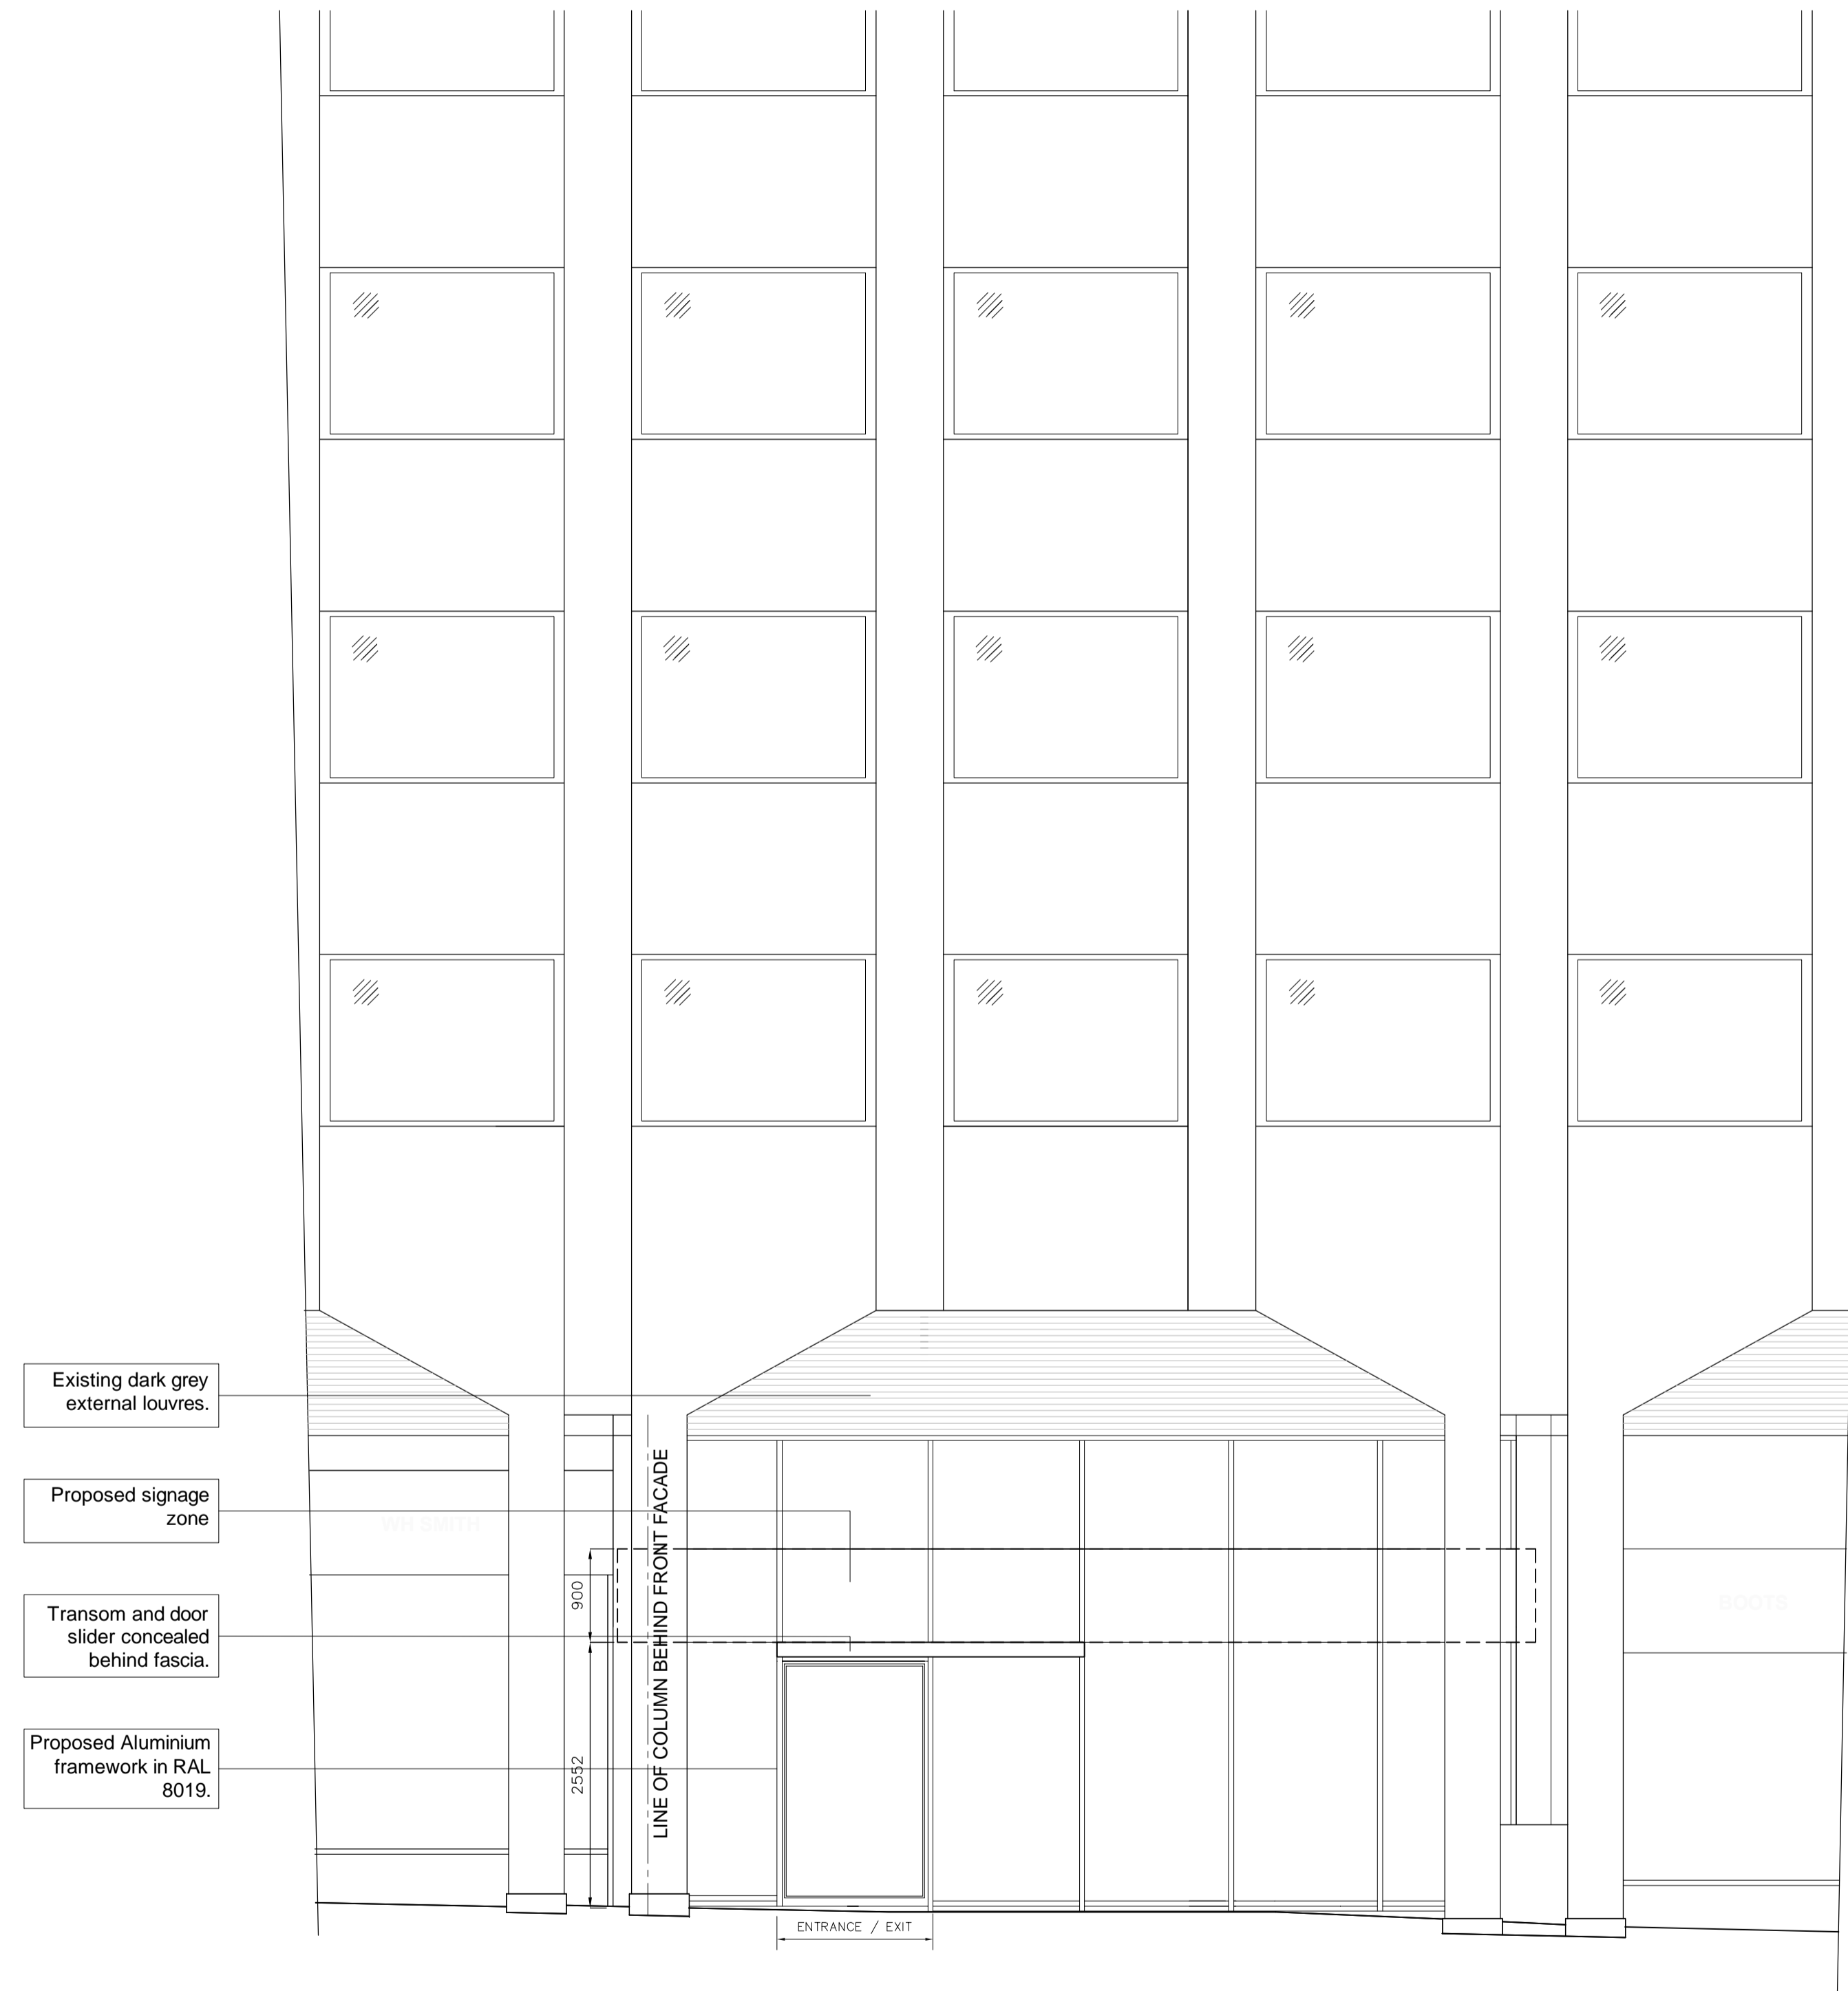

02 PROPOSED FRONT ELEVATION
P124846291 1:50@A1, 1:100@A3

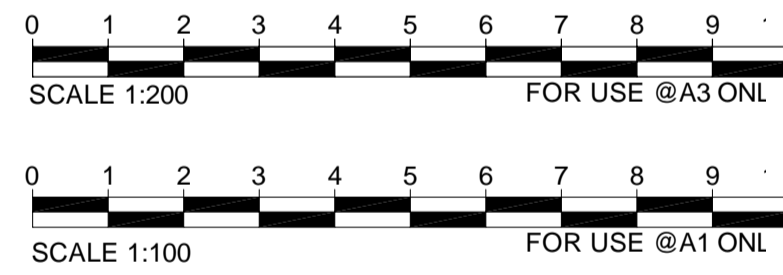

--	XX.10.15	First issue	
Revision	Date	Description	Draw
		architects project managers cost consultants	
Dudley House 189 Piccadilly London W1J 9EH Tel: 020 7440 8640			
Status			
PLANNING			
Client			
Sainsbury's			
Project Title			
SAINSBURY'S LOCAL THE CITY, HOLBORN 123 HOLBORN, EC1N 2TD			
Drawing Title			
PROPOSED PLAN & PROPOSED ELEVATION SITE REF: - 124846			
Project Number		Drawing Number	Revision
P-124846		291	-
Drawn	Checked	Scale	Date
DH		AS NOTED	08.10.15
<small>JLA Architects is a trading name of Company Ref OC315606 registered in England and Wales Registered Office: Euro House, 1594 High Road, London N20 9YZ. Any reproduction of all or any part of this drawing without formal consent of the copyright owner, Company Ref.</small>			