



TREVOR | LAHIFF ARCHITECTS

geneva house
99 knatchbull road
london SE5 9QU
design@tlastudio.co.uk
www.tlastudio.co.uk
T +44(0)20 7737 6181
F +44(0)20 7326 0349

CLIENT
APPONNEE RAE LTD

- TREVOR LAHIFF ARCHITECTS
- Do not scale off this drawing, use figured dimensions only. All dimensions and levels to be checked on site. Contractor and/or subcontractor supplier is obliged to promptly report all errors, discrepancies and omissions to TLA.
 - Issued only for purpose indicated.
 - The drawing is to be read in conjunction with consultants drawings and specifications before proceeding with works. All consultants informed to be referred to, to ensure compliance with local and statutory building regulations and British/EU standards.
 - This drawing is copyright and sole property of TLA and may not be copied, altered or reproduced in any way or passed to a third party without our written consent.
 - The main contractor should be conversant with the statutory obligations under the CDM regulations.
 - The dimensions shown on this drawing have been based on the measurements provided by an independent survey company.
 - Samples to be provided by main contractor for TLA approval.
 - TLA to approve all drawings and rods prior to construction.

SPECIFIC NOTES:



PROPOSED

REV DATE DESCRIPTION DWN CHD

ADDRESS

2A CONWAY STREET
LONDON
W1T 6BA

TITLE
GROUND & FIRST FLOOR
PLANS PROPOSED

STATUS PLANNING DRAWN BY CF




SCALE 1:50@A1 & 1:100@A3 CHECKED BY CT

DATE OCTOBER 2013

PROJECT No. 850 (08)

DWG REV
301 P0.2

© 2013

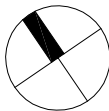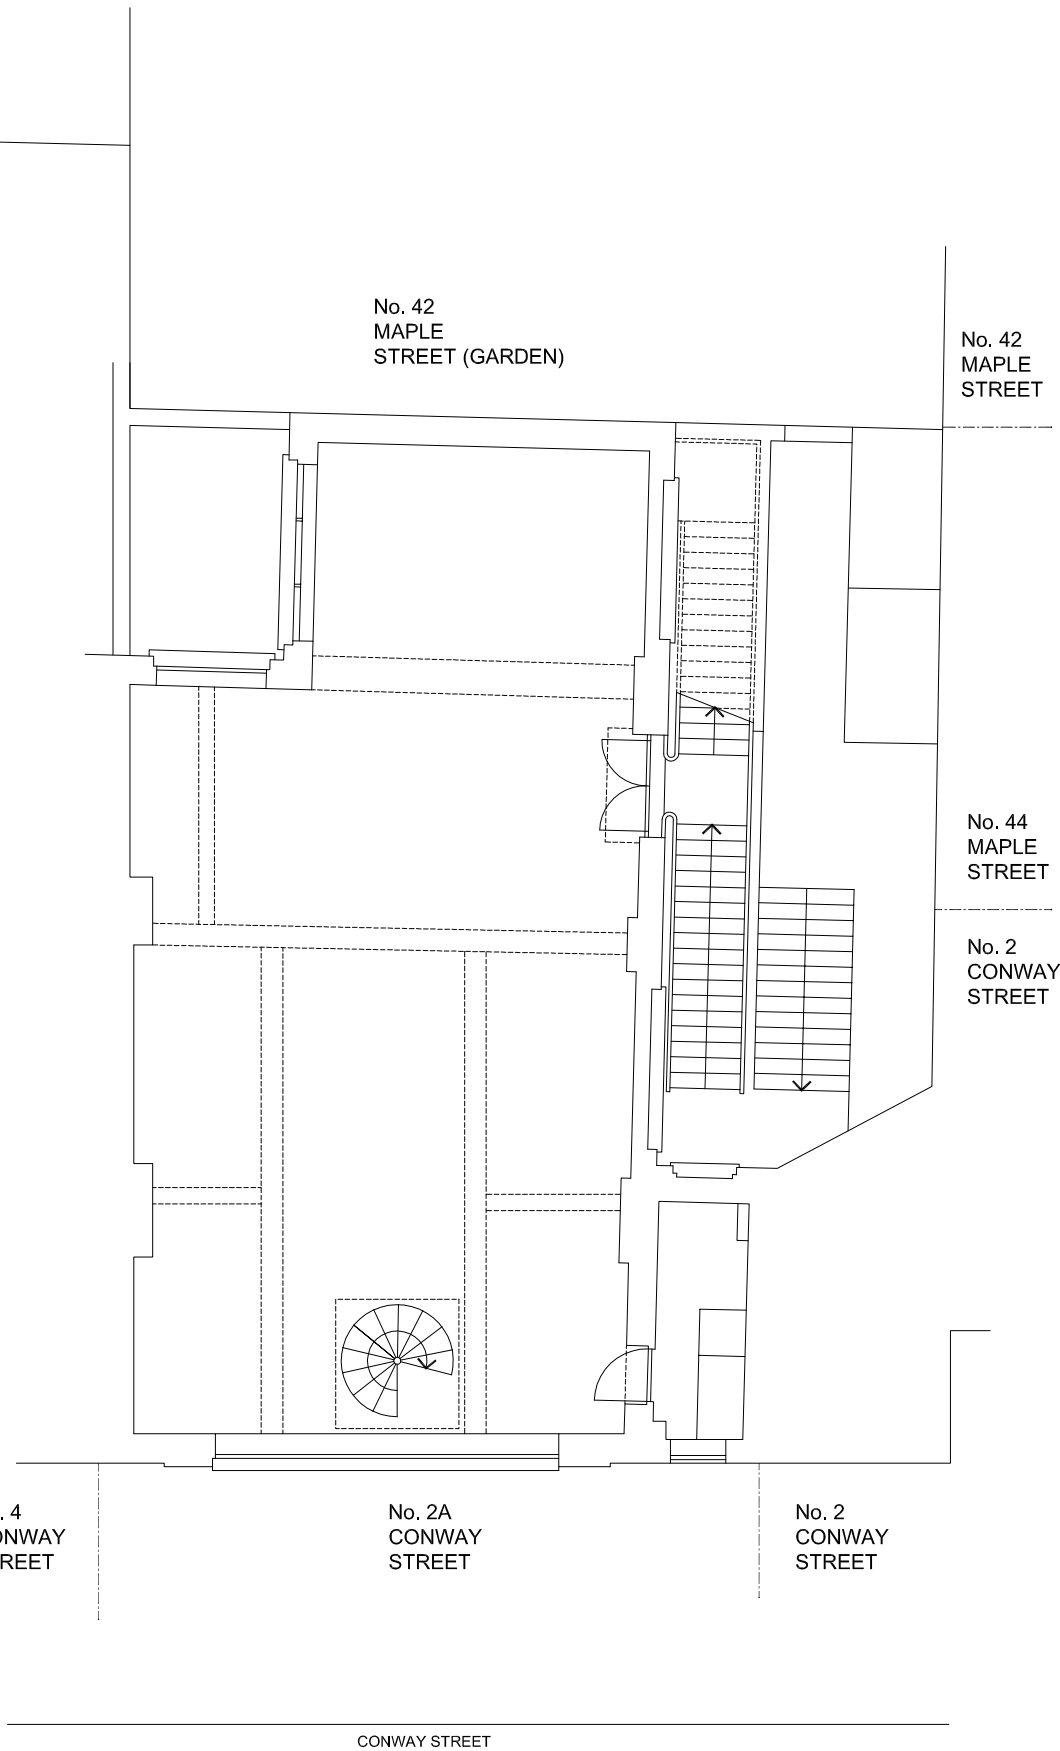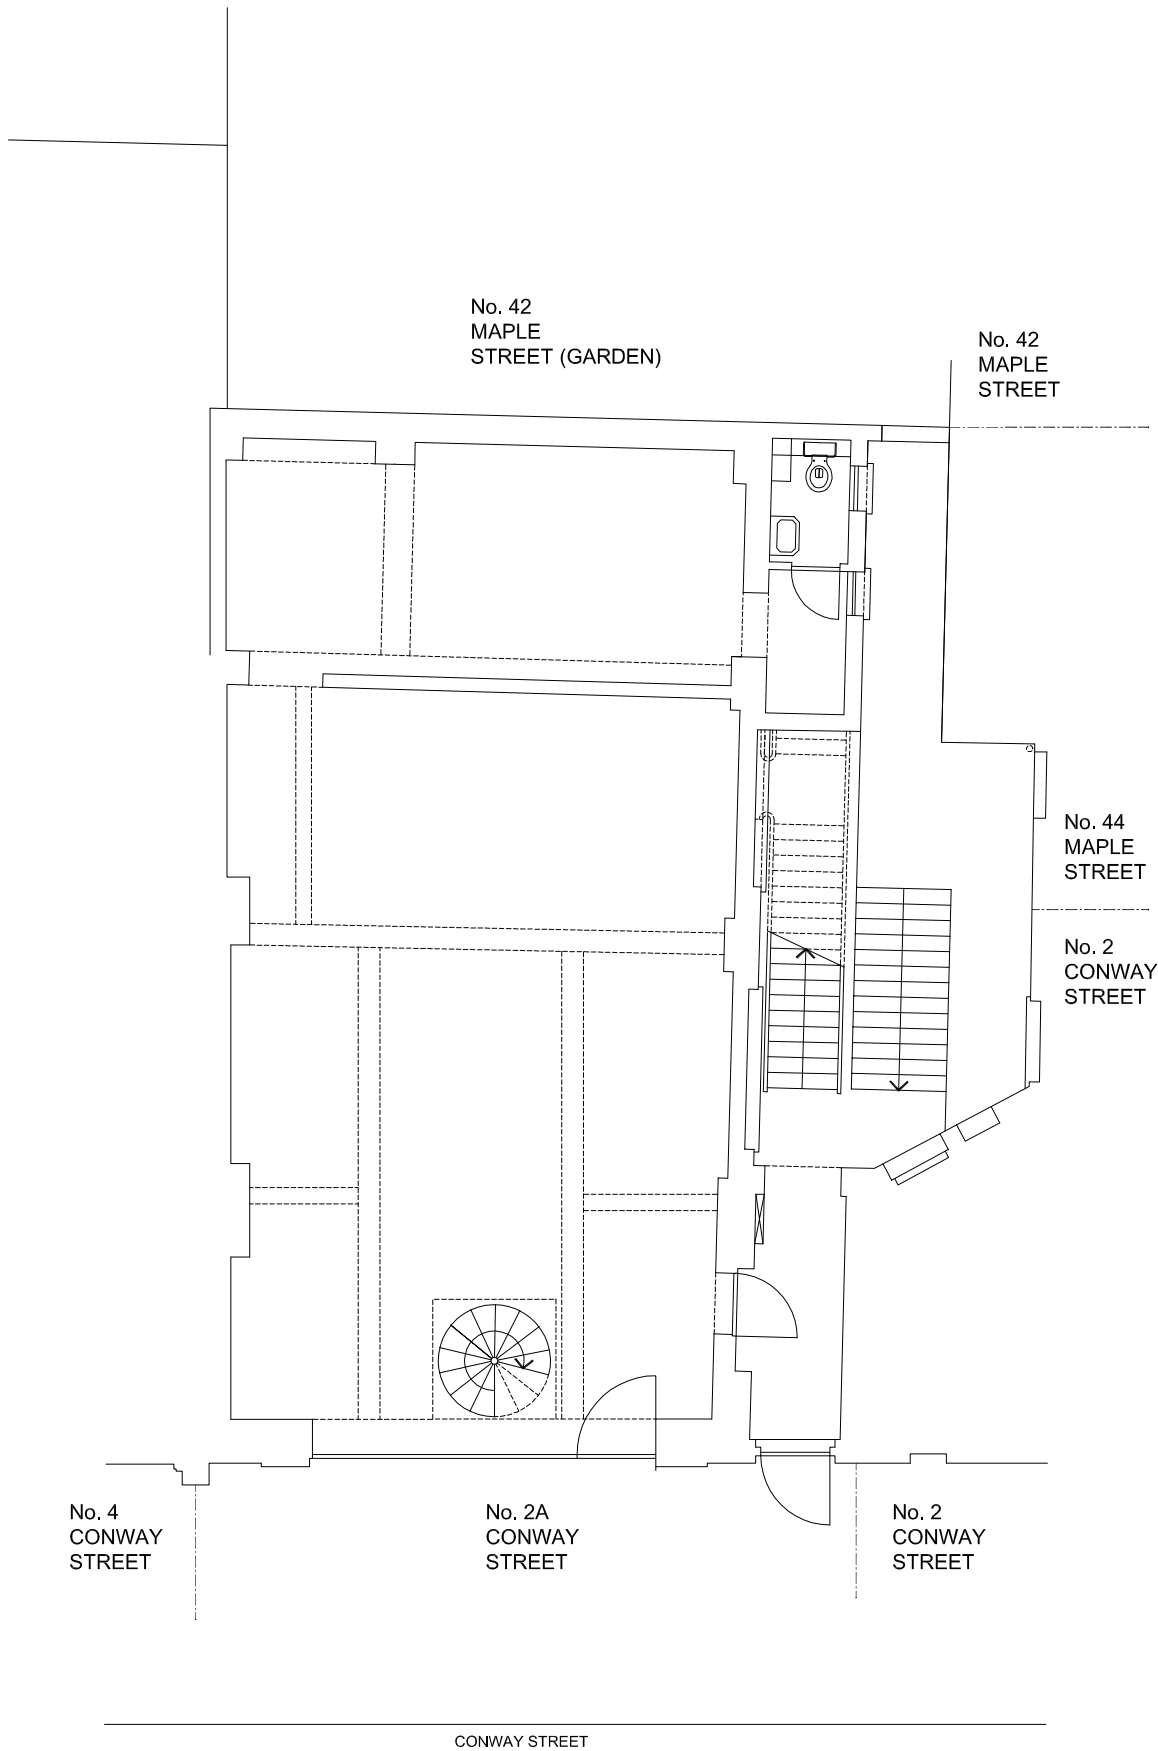

GROUND & FIRST FLOOR PLANS PROPOSED 1:50 @ A1 & 1:100 @ A3

