


Do not scale from this drawing  
All dimensions to be checked on site

**Notes:**


EXISTING NORTH-WEST ELEVATIONS:

STREET VIEW (GREAT RUSSELL STREET)  
FULL FRONT (GREAT RUSSELL STREET)

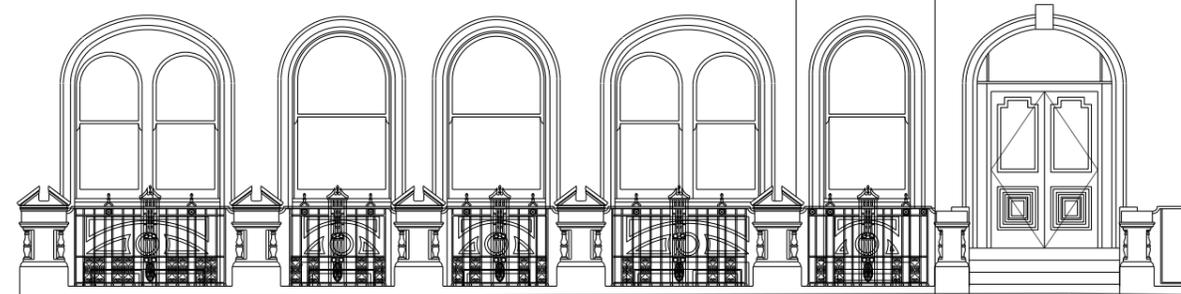

7.000M

STREET VIEW  
ELEVATION

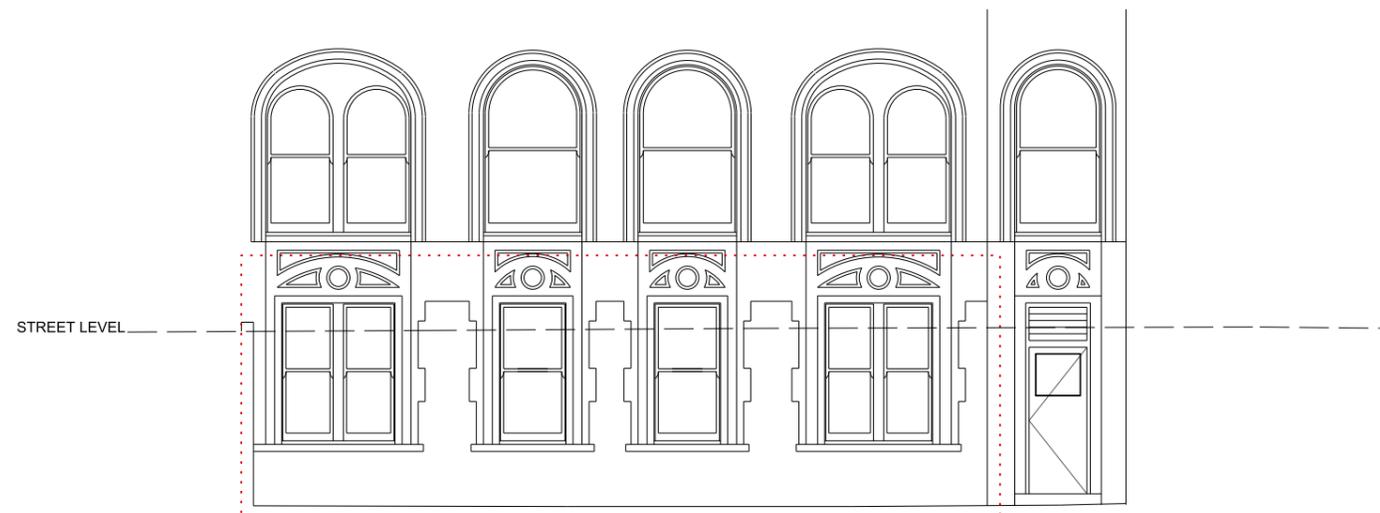

7.000M

FULL FRONT  
ELEVATION

Amendments:  
REV #, 2015-11-10.

Drawing type:  
PLANNING

Client:  
L. B. CAMDEN

Project:  
GREAT RUSSELL MANSIONS

Title:  
EXISTING NORTH-WEST ELEVATIONS - FLAT 2:  
STREET VIEW (GREAT RUSSELL STREET)  
FULL FRONT (GREAT RUSSELL STREET)

Scale: 1:100@A3 Date: 10/11/2015

Drawn: JMArchitects Checked: SB

Drg.no: 5922-E(0)003

Rev: #

Heritage Surveys Ltd.

Heritage Surveys Limited  
20 Hanover Square  
London  
W1S 1JY  
www.heritage-surveys.com