
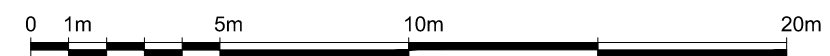


KEY

- 1 Entrance
- 2 Flues
- 3 Glazed Roof
- Property Boundary

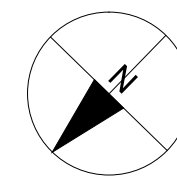

DRAWING NOTES


Dimensions Written dimensions to be taken in preference to scaled dimensions. The Contractor is responsible for checking all dimensions before work starts.

Local Authority All work is to be carried out to the requirements, and to the satisfaction of the Local Authority. These drawings are for planning purposes only.

Discrepancies Any discrepancies to be brought to the attention of Drawing And Planning Ltd. Immediately.

REVISIONS

REV	DATE	DESCRIPTION	BY	BY
A	10/15	Alterations to the Proposed Lightwell	BL	
B	11/15	Alterations to the Proposed Lightwell and internal details	FB	

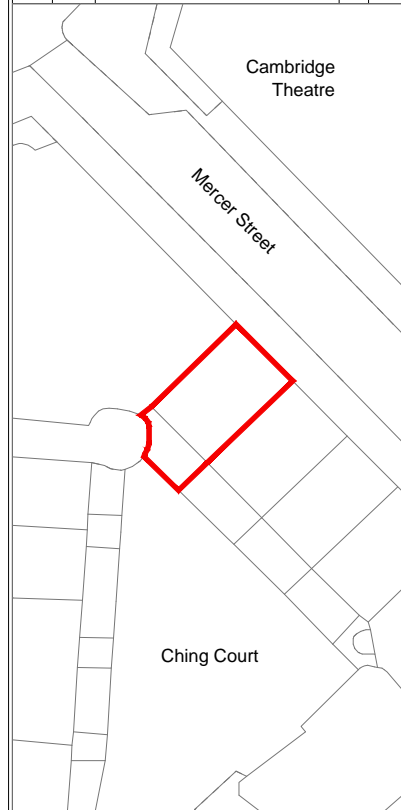

PROJECT TITLE

27 Mercer Street, WC2H 9QR

DRAWING TITLE

Proposed - Site Plan

CLIENT

Uma Baska

DRAWING No **REV**

MRCST-L101 **B**

SCALE @A3 1:200

DATE **DRAWING STATUS**

Nov 2015 Planning



DRAWING NOTES


Dimensions Written dimensions to be taken in preference to scaled dimensions. The Contractor is responsible for checking all dimensions before work starts.

Local Authority All work is to be carried out to the requirements, and to the satisfaction of the Local Authority. These drawings are for planning purposes only.

Discrepancies Any discrepancies to be brought to the attention of Drawing And Planning Ltd. Immediately.

REVISIONS

REV	DATE	DESCRIPTION	BY	BY
A	10/15	Alterations to the Proposed Lightwell	BL	
B	11/15	Alterations to the Proposed Lightwell and internal details	FB	

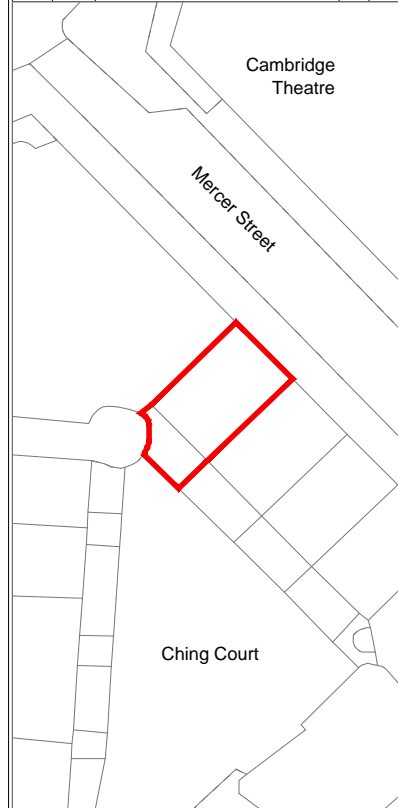

PROJECT TITLE

27 Mercer Street, WC2H 9QR

DRAWING TITLE

Proposed - Basement Plan

CLIENT

Uma Baska



DRAWING No **REV**

MRCST-P101 **B**

SCALE @A3 1:100

DATE **DRAWING STATUS**


Nov 2015 **Planning**

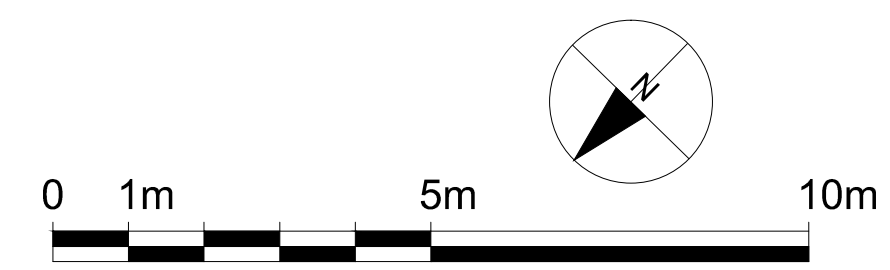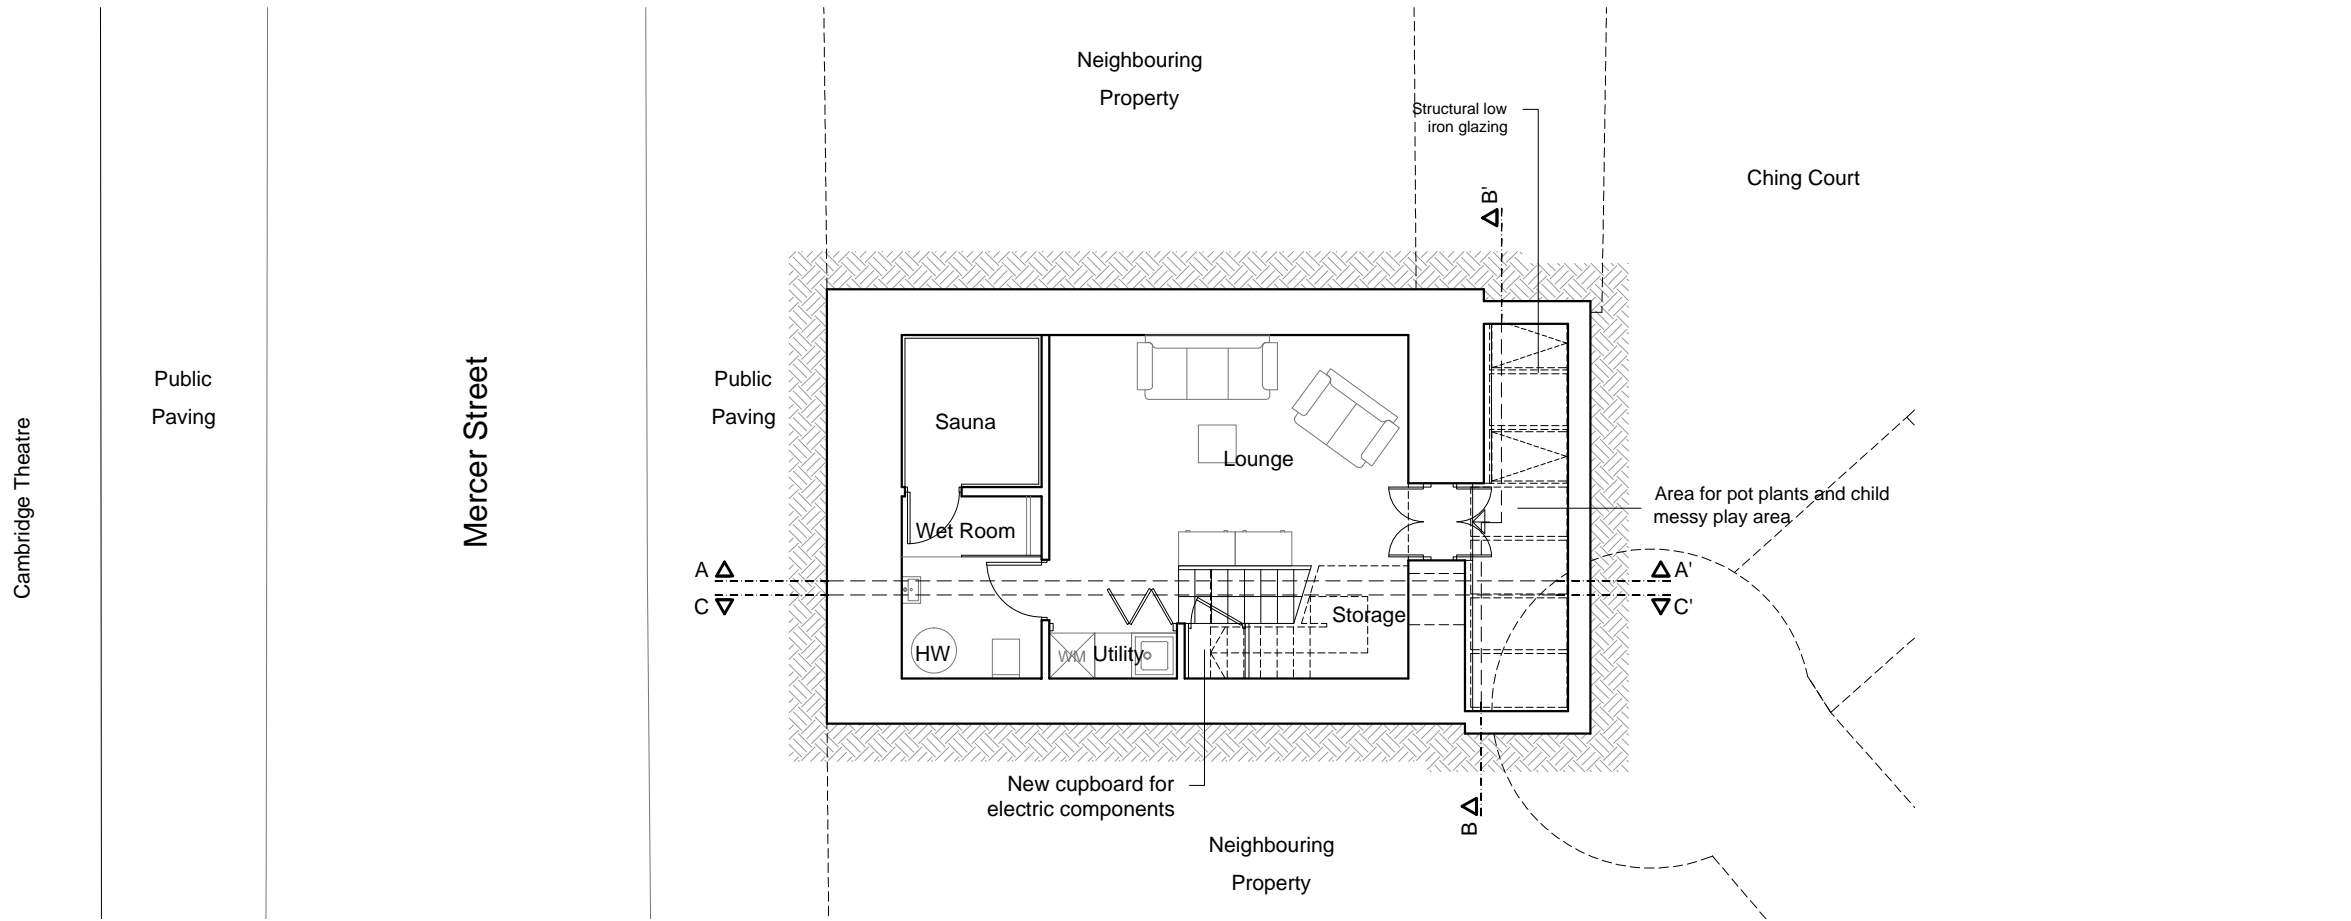

Cambridge Theatre

Public Paving

Mercer Street

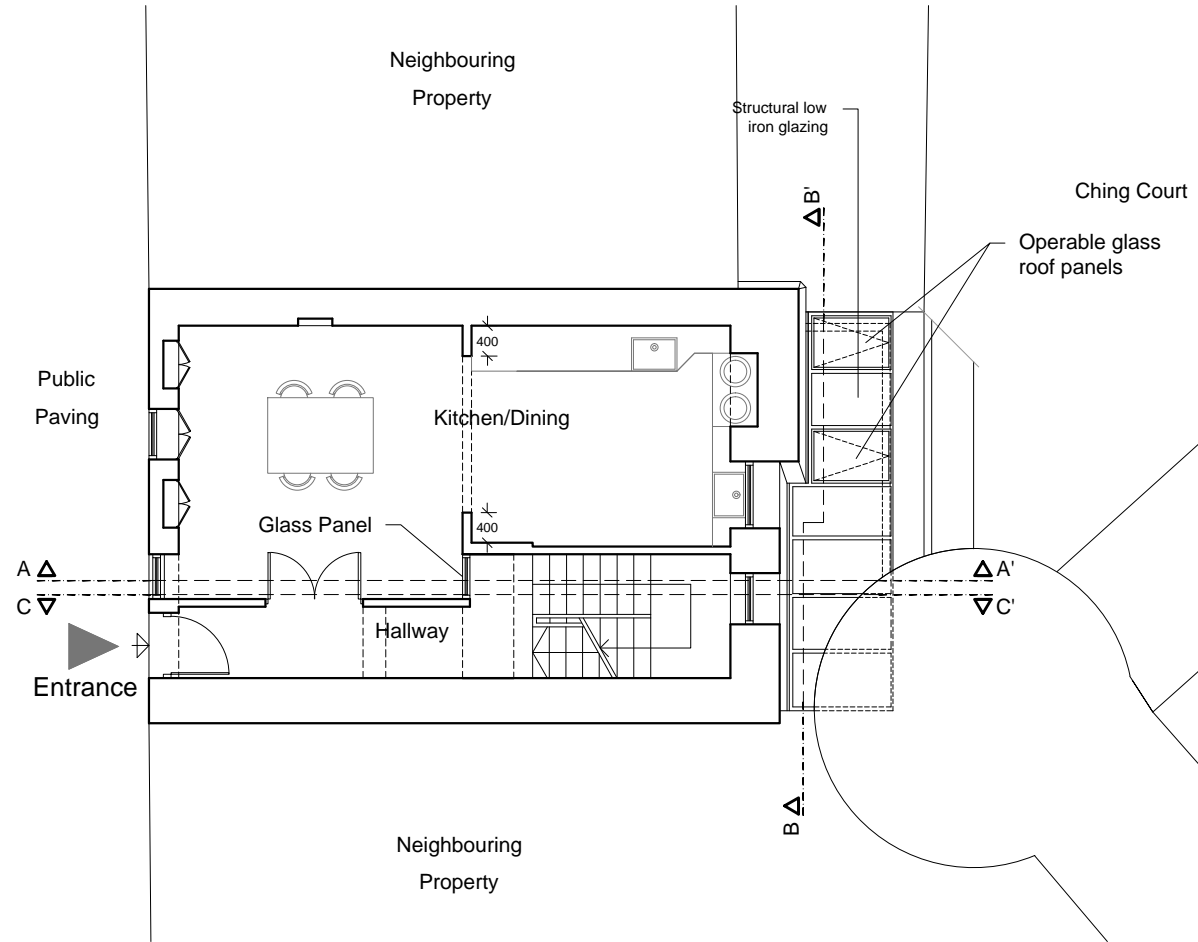

DRAWING NOTES


Dimensions Written dimensions to be taken in preference to scaled dimensions. The Contractor is responsible for checking all dimensions before work starts.

Local Authority All work is to be carried out to the requirements, and to the satisfaction of the Local Authority. These drawings are for planning purposes only.

Discrepancies Any discrepancies to be brought to the attention of Drawing And Planning Ltd. Immediately.

REVISIONS

REV	DATE	DESCRIPTION	BY	BY
A	10/15	Alterations to the Proposed Lightwell	BL	
B	11/15	Alterations to the Proposed Lightwell and internal details	FB	

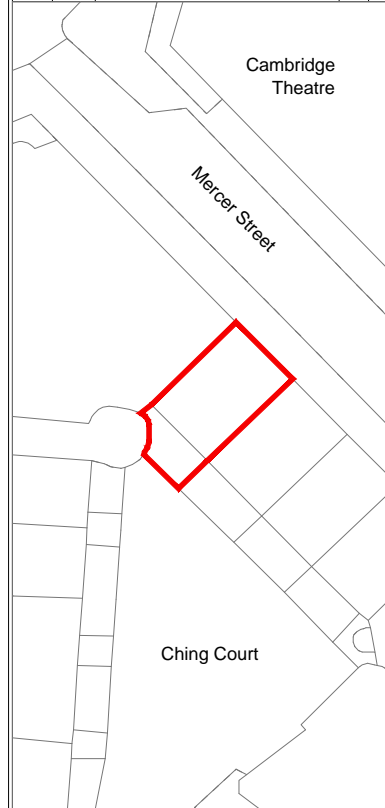

PROJECT TITLE

27 Mercer Street, WC2H 9QR

DRAWING TITLE

Proposed - Ground Floor

CLIENT

Uma Baska

DRAWING No

MRCST-P102

REV

B

SCALE @A3 1:100

DATE

Nov 2015

DRAWING STATUS

Planning



DRAWING NOTES


Dimensions Written dimensions to be taken in preference to scaled dimensions. The Contractor is responsible for checking all dimensions before work starts.

Local Authority All work is to be carried out to the requirements, and to the satisfaction of the Local Authority. These drawings are for planning purposes only.

Discrepancies Any discrepancies to be brought to the attention of Drawing And Planning Ltd. Immediately.

REVISIONS

REV	DATE	DESCRIPTION	BY	BY
A	10/15	Alterations to the Proposed Lightwell	BL	
B	11/15	Alterations to the Proposed Lightwell and internal details	FB	

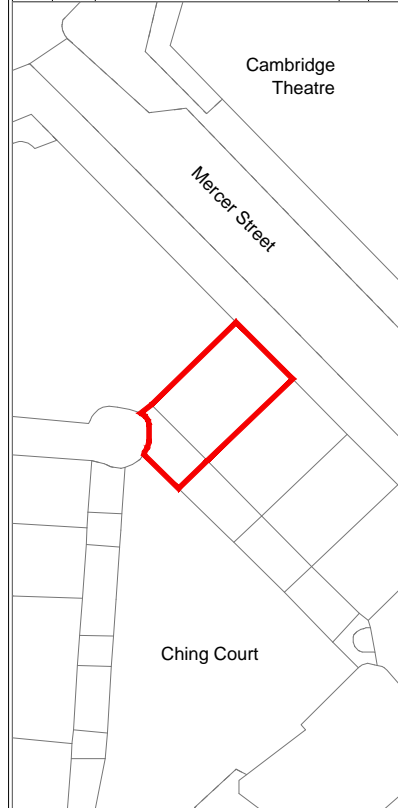

PROJECT TITLE

27 Mercer Street, WC2H 9QR

DRAWING TITLE

Proposed - Roof Plan

CLIENT

Uma Baska

DRAWING No

MRCST-P103

REV
B



SCALE @A3 1:100

DATE

Nov 2015

DRAWING STATUS

Planning

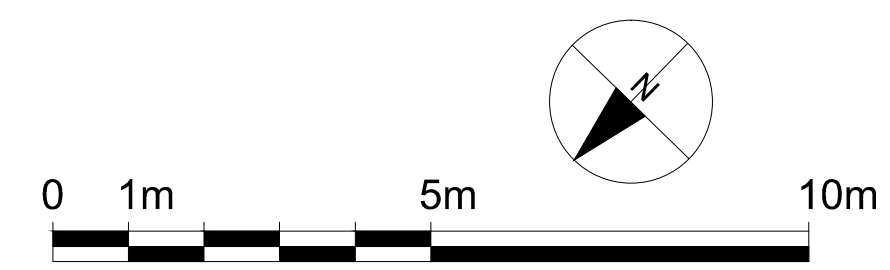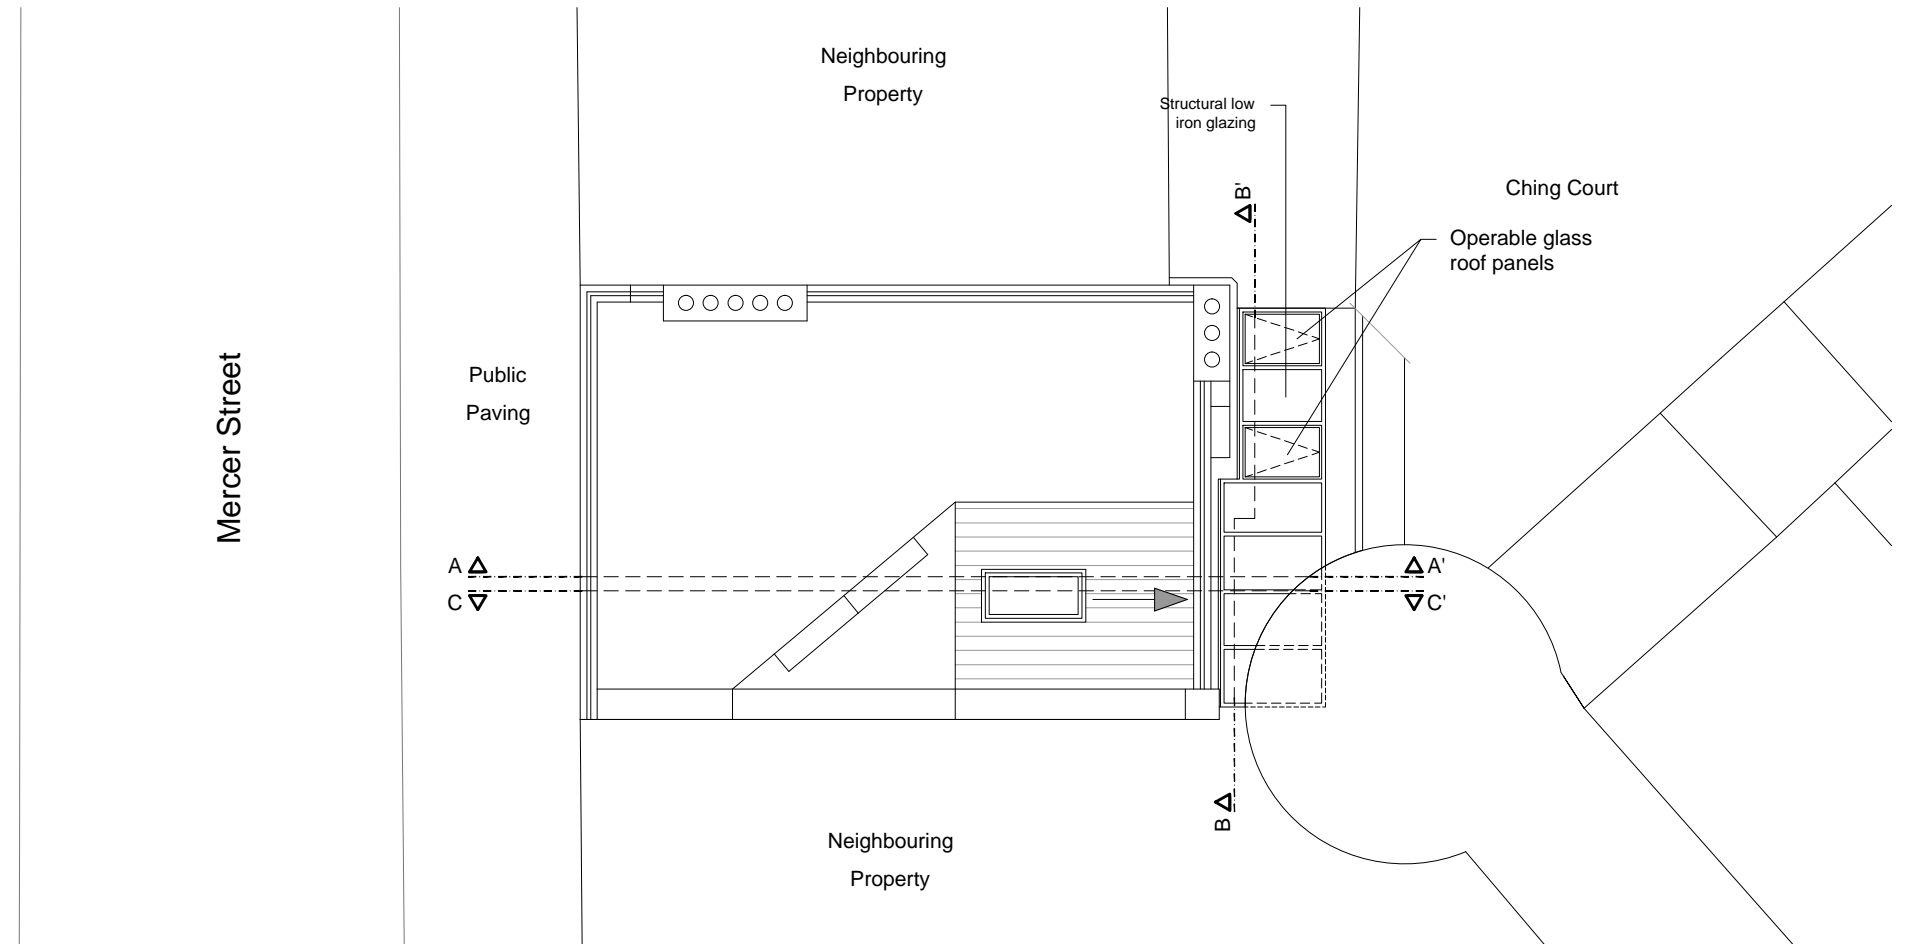

Public Paving

Mercer Street

Neighbouring Property

Structural low iron glazing

Ching Court

Operable glass roof panels

Public Paving

A-A'
C-C'

A-A'
C-C'

B-B'

Neighbouring Property

DRAWING NOTES


Dimensions Written dimensions to be taken in preference to scaled dimensions. The Contractor is responsible for checking all dimensions before work starts.

Local Authority All work is to be carried out to the requirements, and to the satisfaction of the Local Authority. These drawings are for planning purposes only.

Discrepancies Any discrepancies to be brought to the attention of Drawing And Planning Ltd. Immediately.

REVISIONS

REV	DATE	DESCRIPTION	BY	BY
B	11/15	Alterations to the Proposed Lightwell and internal details	FB	

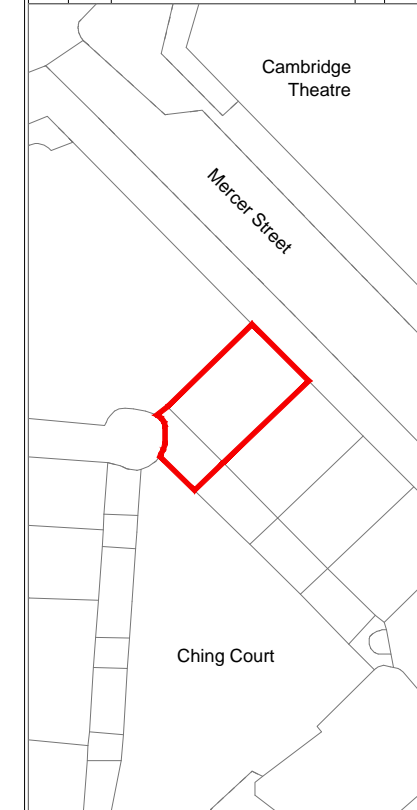


PROJECT TITLE
27 Mercer Street, WC2H 9QR


DRAWING TITLE
Proposed - Front and Rear Elevations

CLIENT
Uma Baska

DRAWING No	REV
MRCST-E101	B
SCALE @A3 1:100	DRAWING STATUS
DATE	Nov 2015
	Planning

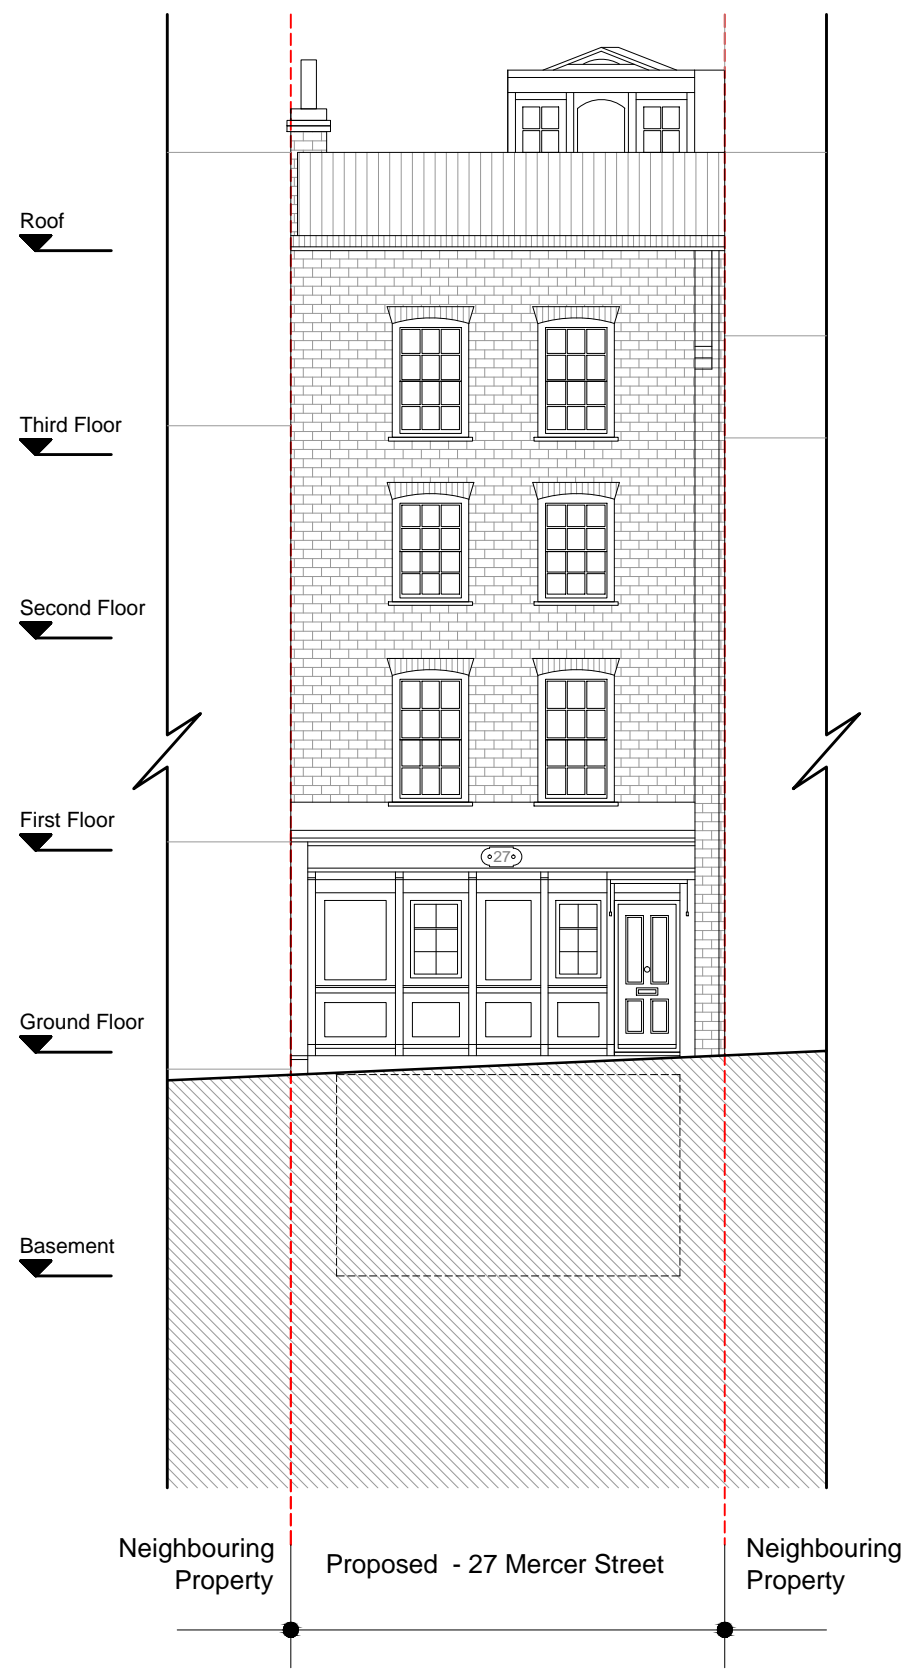


FRONT ELEVATION

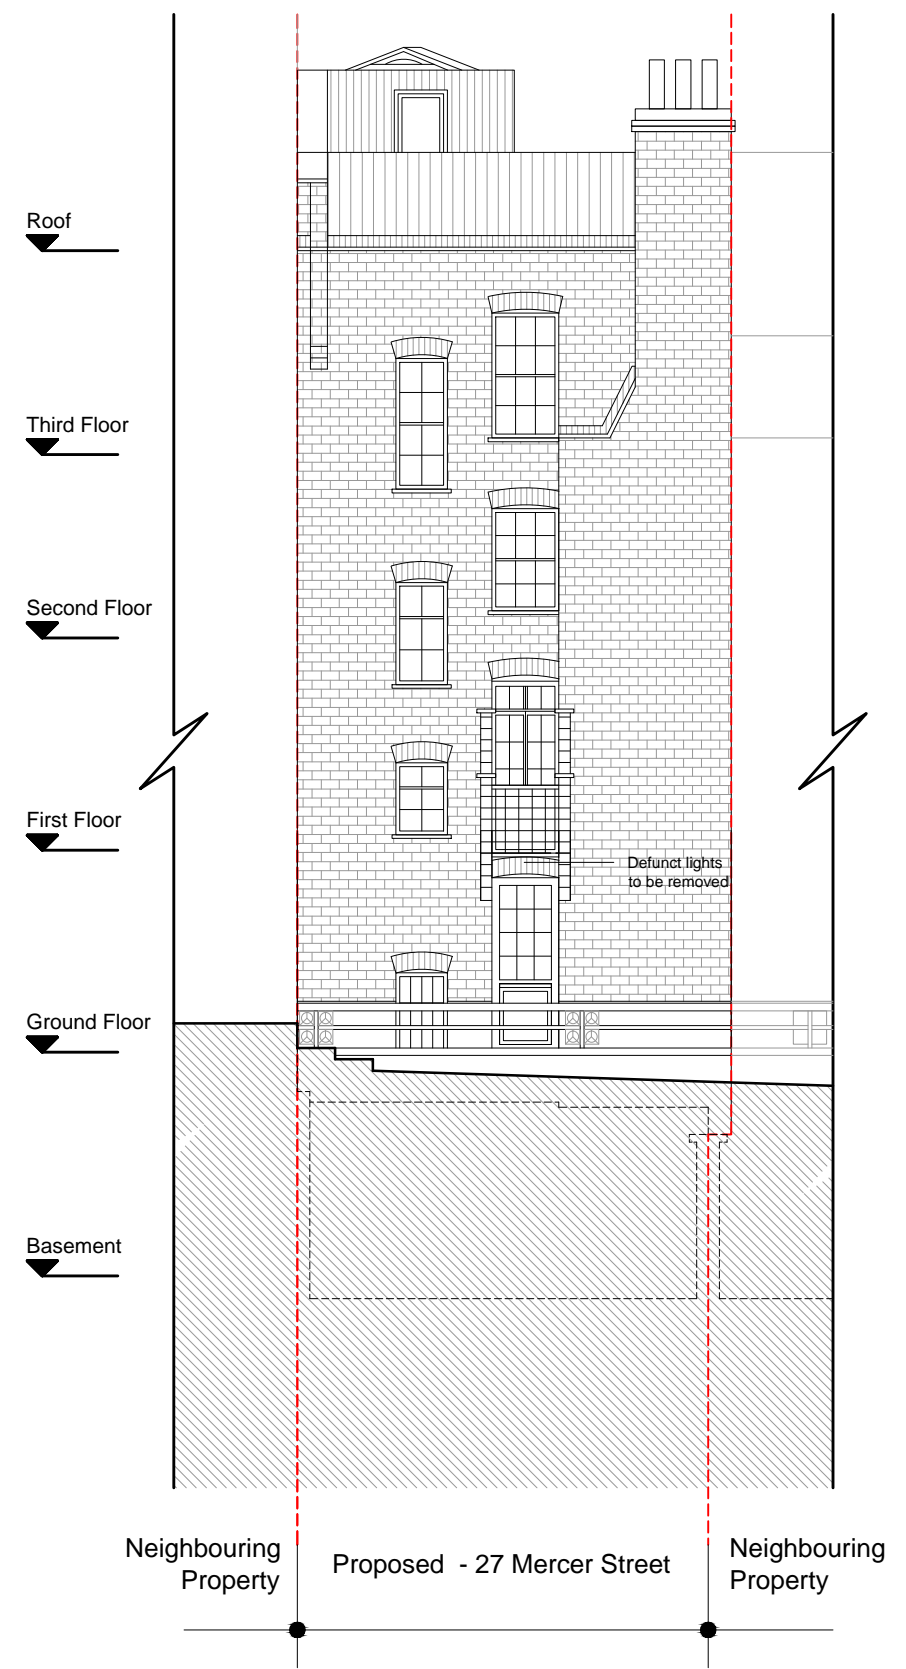


REAR ELEVATION




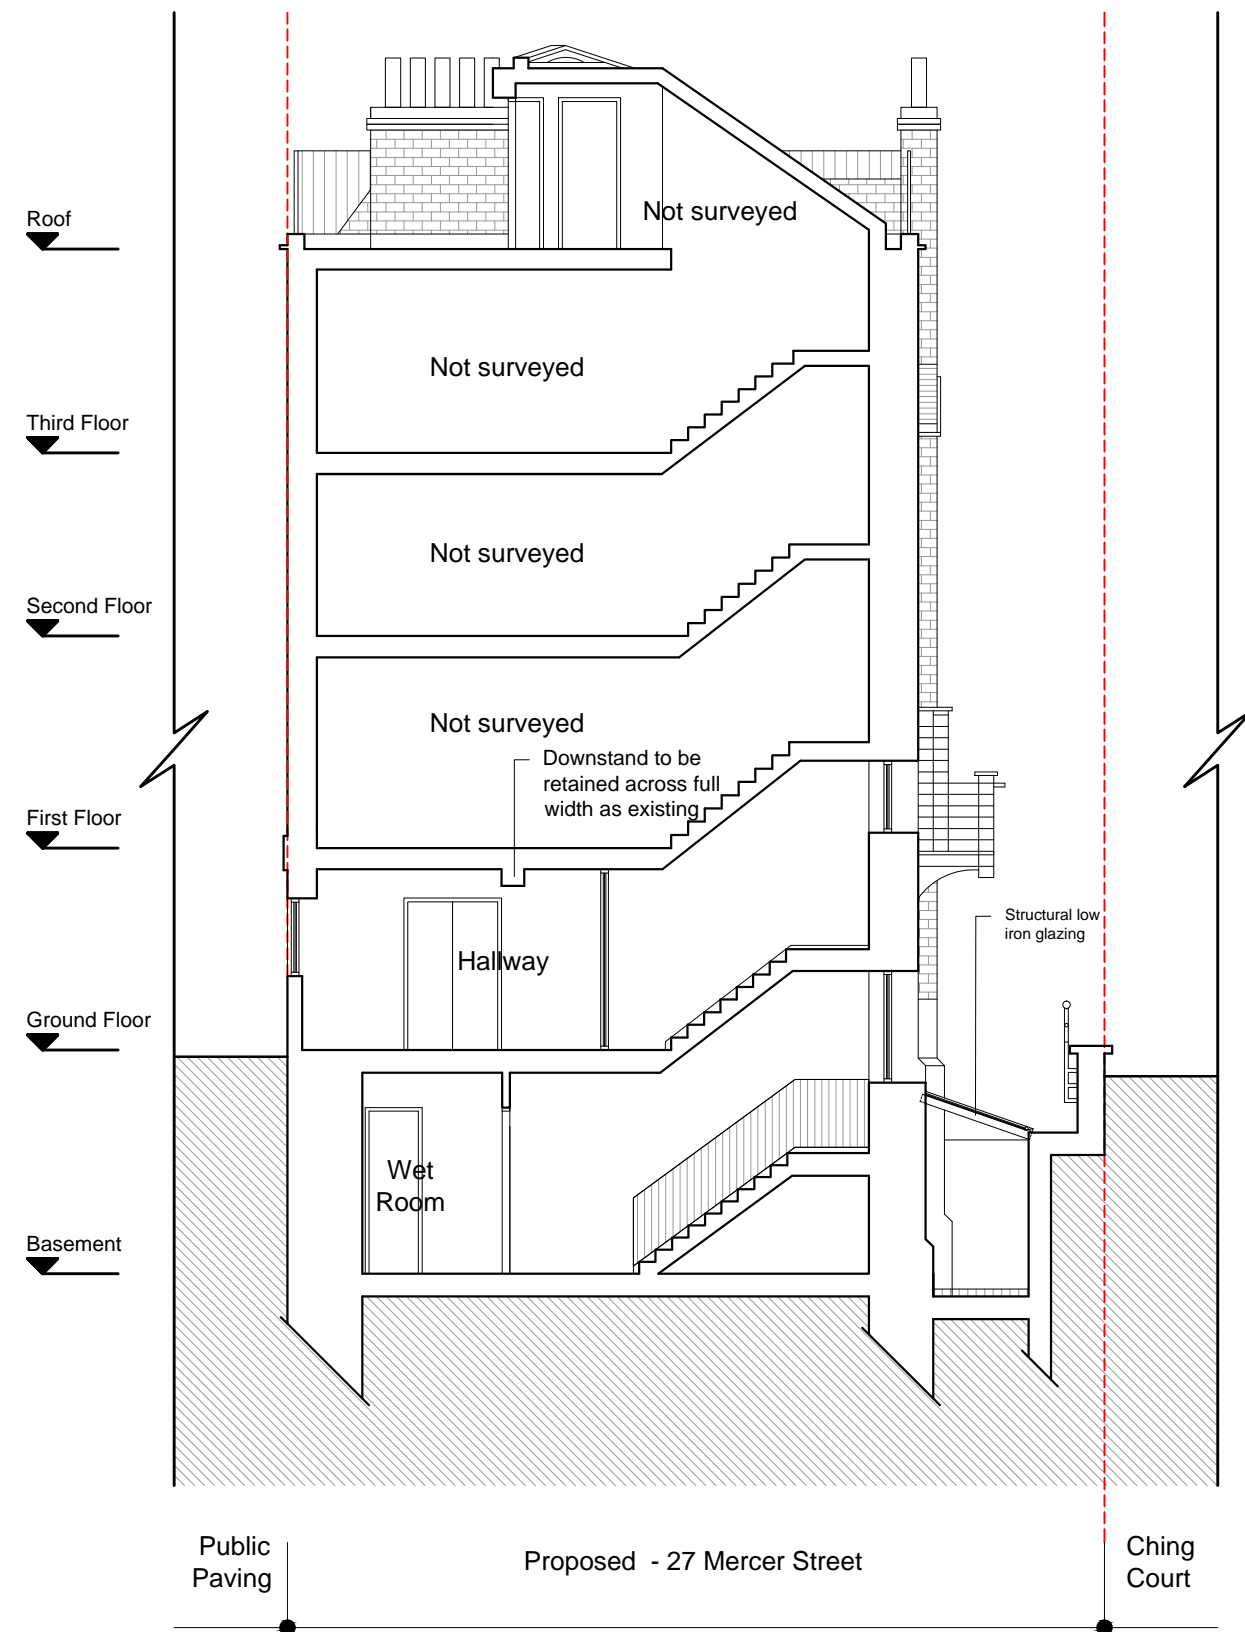


SECTION AA'

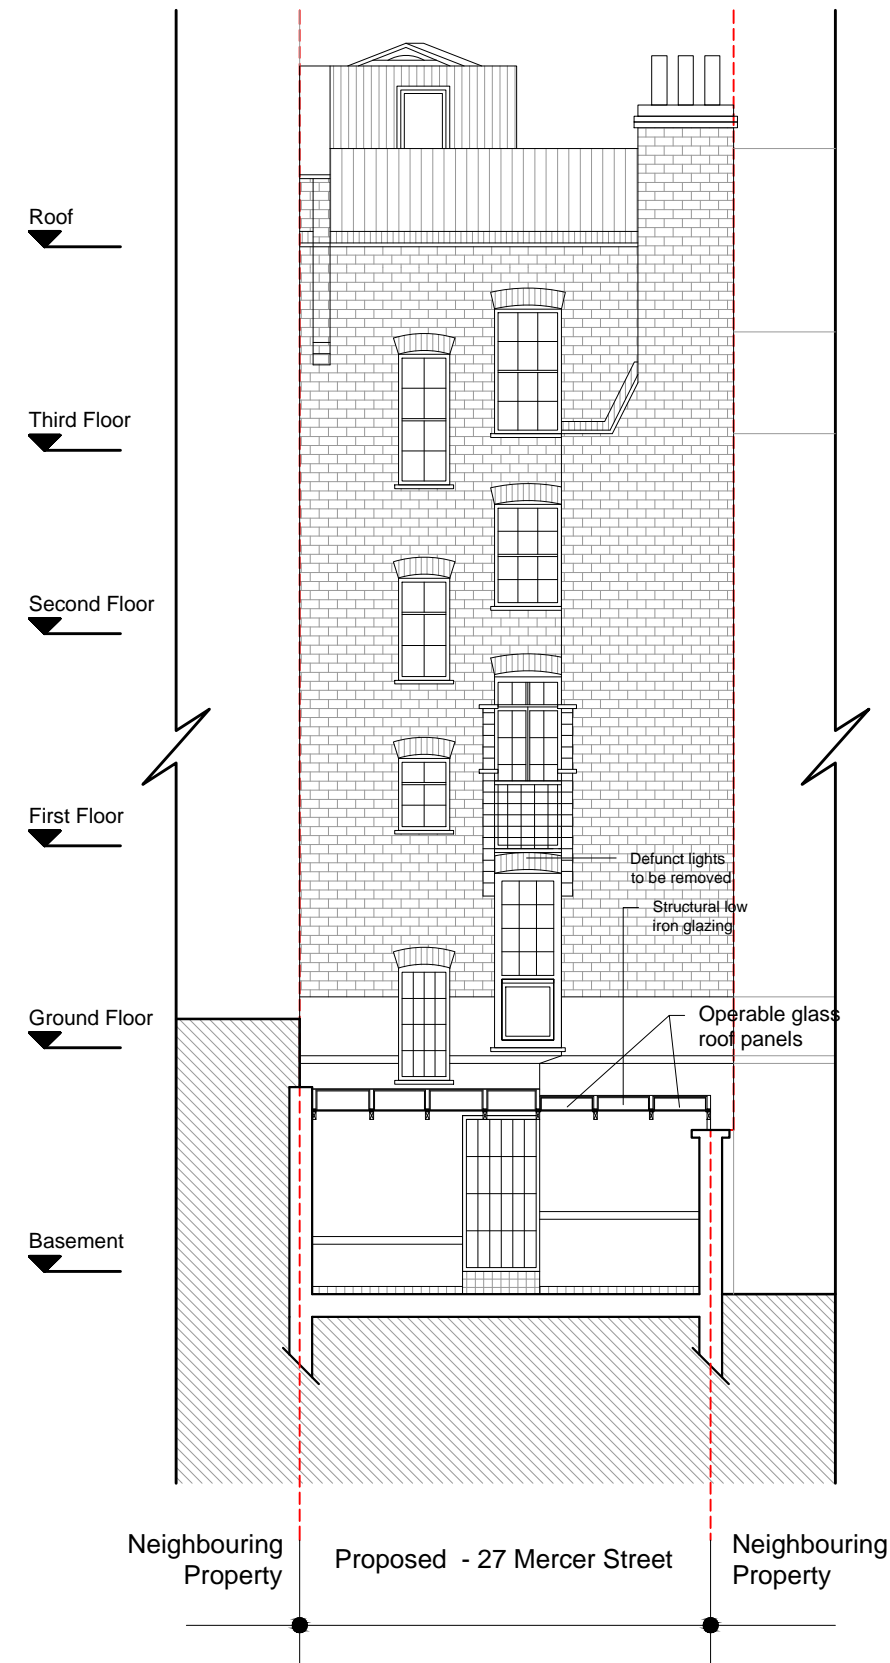

SECTION BB'

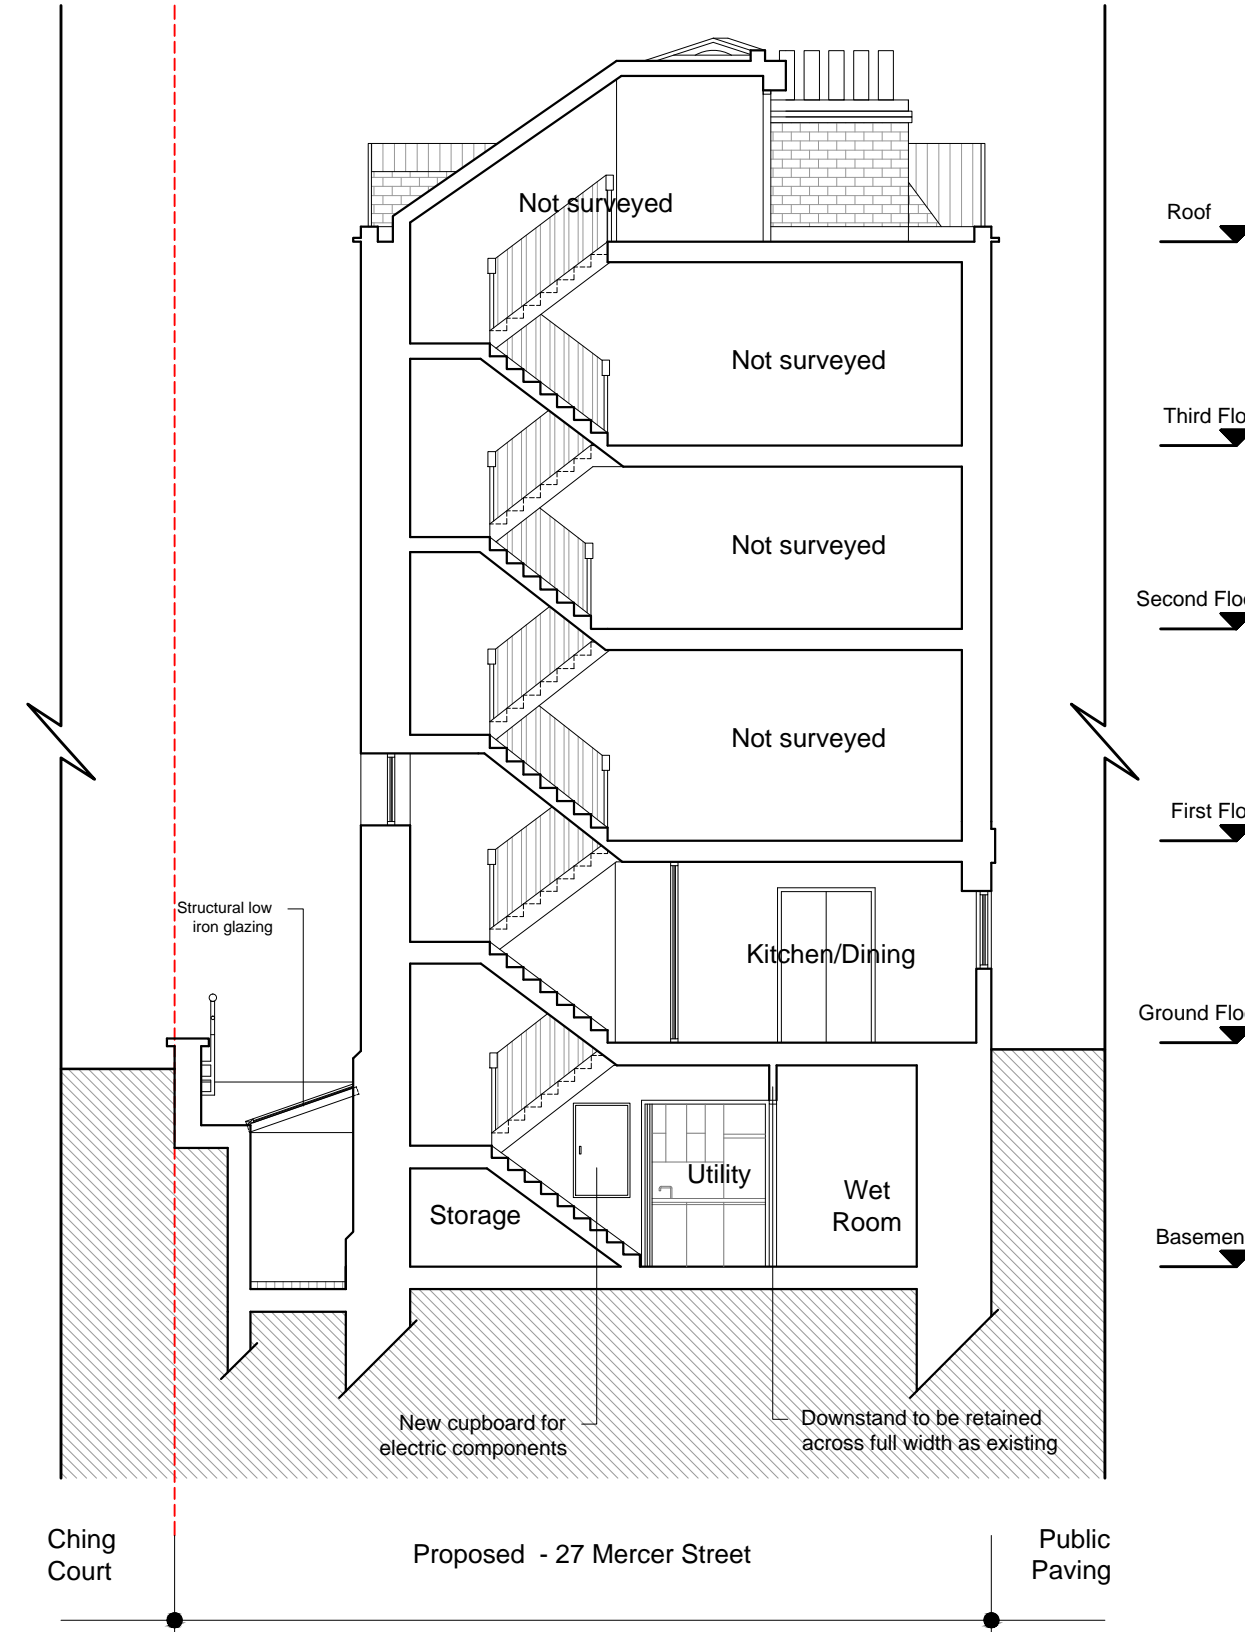

SECTION CC'

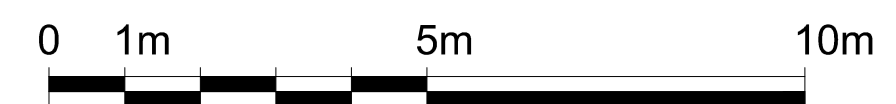


DRAWING NOTES

Dimensions Written dimensions to be taken in preference to scaled dimensions. The Contractor is responsible for checking all dimensions before work starts.
 Local Authority All work is to be carried out to the requirements, and to the satisfaction of the Local Authority. These drawings are for planning purposes only.
 Discrepancies Any discrepancies to be brought to the attention of Drawing And Planning Ltd. Immediately.

REVISIONS

REV	DATE	DESCRIPTION	BY	BY
A	10/15	Alterations to the Proposed Lightwell	BL	
B	11/15	Alterations to the Proposed Lightwell and internal details	FB	

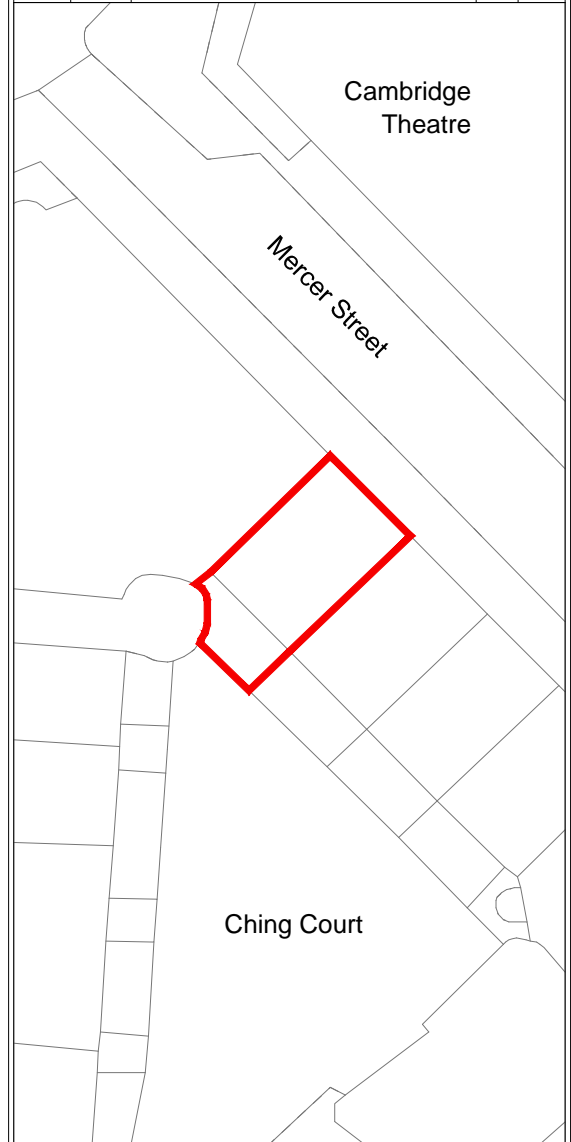

PROJECT TITLE
27 Mercer Street, WC2H 9QR

DRAWING TITLE
Proposed - Sections AA', BB' and CC'

CLIENT
Uma Baska

DRAWING No	REV
MRCST-S101	B
SCALE @A2 1:100	
DATE	DRAWING STATUS
Nov 2015	Planning