

STAIRCASE HALI

500 1000


BEDROOM


EXISTING 1st FLOOR PLAN

FIRST FLOOR PLAN



EXISTING ELEVATIONS
FIRST FLOOR DETAIL 01

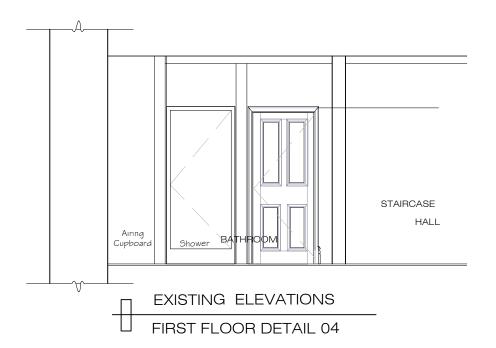

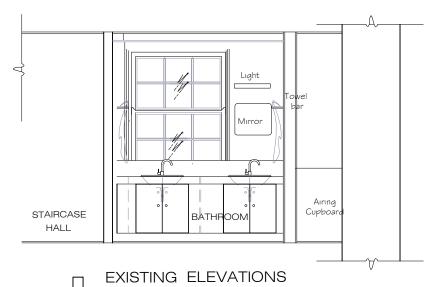

FIRST FLOOR DETAIL 02

Inform the Architect as soon as possible of any discrepancies found on site.

These drawings are strictly copyright and are not to be used, printed or copied in any form unless expressly permitted by ASB Architects. Any scale indicated on the drawing is only correct provided the drawing is printed at the original "Sheet Size" field. This is typically A1 or A3, printed without reduction, @ 100%

This drawing may include information shown in colour as indicated by the "Printing" field. If the drawing is received incorrectly please refer to the sender or Architects.

Do not scale from these drawings. Refer to figured dimensions only and, where these are missing or cannot be inferred from the given dimensions, refer to the Architect for instruction.

This drawing is to be read in conjunction with the structulengineers' drawings, all other layout and detail drawings together with the Schedule of Works and Specification.

REVISION

A - 29th SEPTEMBER 2015 INFORMATION ADDED

Rev. Date Notes

ASB ARCHITECTS


215 West End Lane West Hampstead London NW6 1XJ T: 020 7431 5221 F: 02074315114 E: amos@asbarchitects.com

Refurbishment The Worrell House



Project

Drg No Rev.

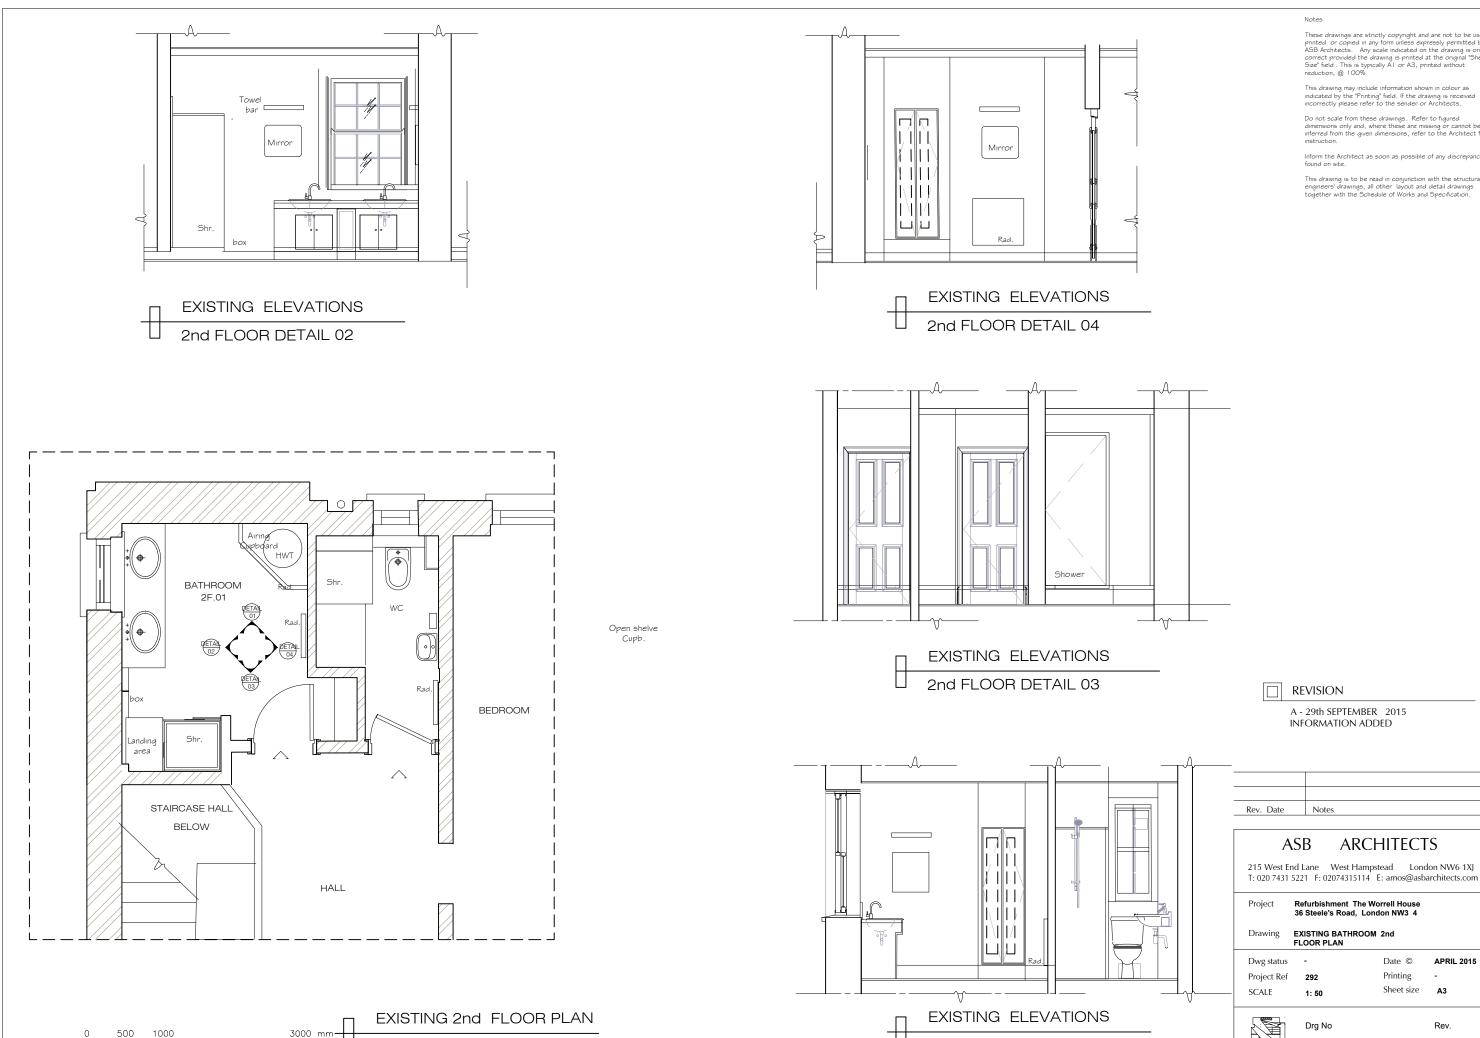

SECOND FLOOR PLAN

These drawings are strictly copyright and are not to be used, printed or copied in any form unless expressly permitted by ASB Architects. Any scale indicated on the drawing is only correct provided the drawing is printed at the original "Sheet Size" field. This is typically A1 or A3, printed without reduction, @ 100%

This drawing may include information shown in colour as indicated by the "Printing" field. If the drawing is received incorrectly please refer to the sender or Architects.

Do not scale from these drawings. Refer to figured dimensions only and, where these are missing or cannot be inferred from the given dimensions, refer to the Architect for instruction.

Inform the Architect as soon as possible of any discreptound on site.

This drawing is to be read in conjunction with the structural engineers' drawings, all other layout and detail drawings together with the Schedule of Works and Specification.

Date ©


Printing


2nd FLOOR DETAIL 01

Sheet size A3

APRIL 2015


Rev.

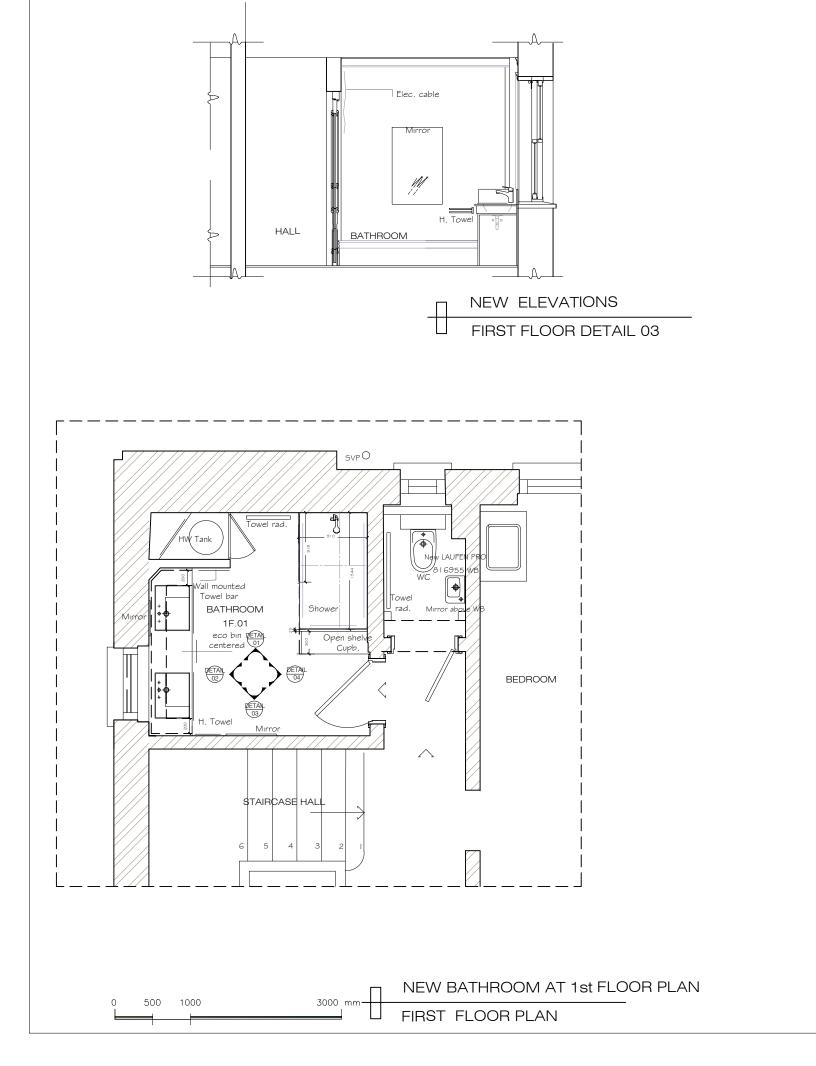

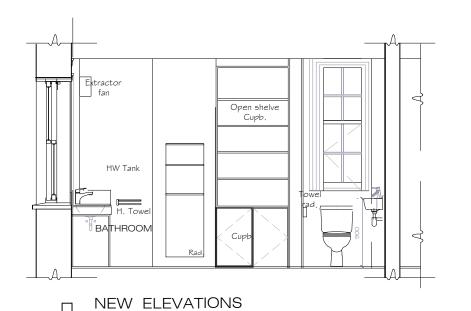



FIRST FLOOR DETAIL 01

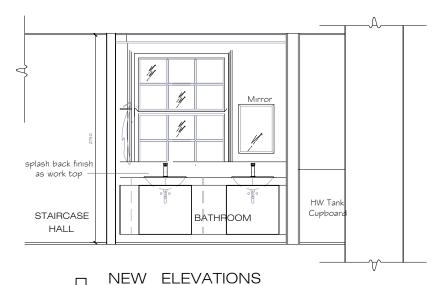

FIRST FLOOR DETAIL 02

NEW ELEVATIONS

FIRST FLOOR DETAIL 04

These drawings are strictly copyright and are not to be used, printed or copied in any form unless expressly permitted by ASB Architects. Any scale indicated on the drawing is only correct provided the drawing is printed at the original "Sheet Size" field. This is typically A1 or A3, printed without reduction, @ 100%

indicated by the "Printing" field. If the drawing is received incorrectly please refer to the sender or Architects.

Do not scale from these drawings. Refer to figured dimensions only and, where these are missing or cannot be inferred from the given dimensions, refer to the Architect for instruction.

Inform the Architect as soon as possible of any discrep found on site.

REVISION

A - 13th MAY 2015 DRAWING AMENDED B - 28th SEPTEMBER 2015 INFORMATION ADDED

Rev. Date Notes

ARCHITECTS ASB

215 West End Lane West Hampstead London NW6 1XJ T: 020 7431 5221 F: 02074315114 E: amos@asbarchitects.com

Refurbishment The Worrell House

36 Steele's Road, London NW3 4


Drawing NEW BATHROOM 1st FLOOR PLAN Date © **APRIL 2015** Project Ref Printing Sheet size A3 SCALE 1: 50





Project


Drg No Rev.



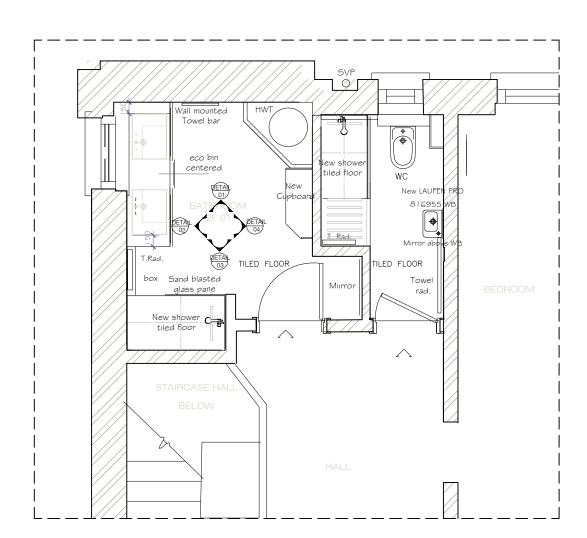


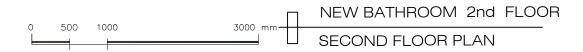

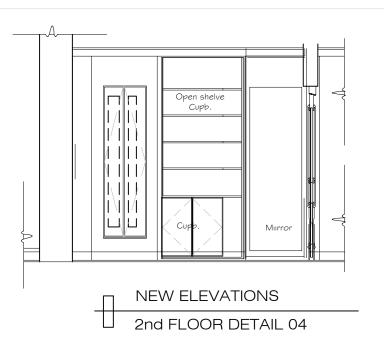

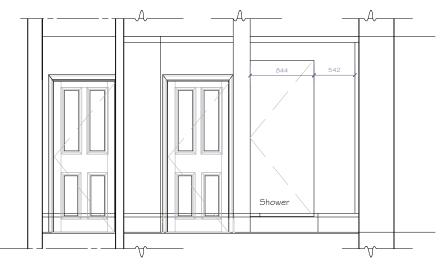

NEW ELEVATIONS
2nd FLOOR DETAIL 03

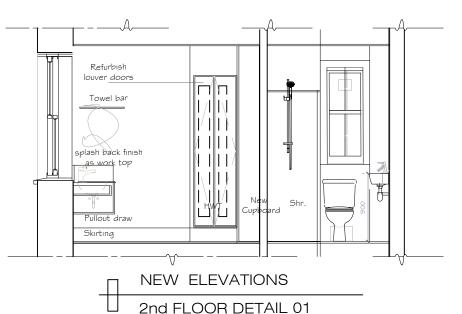

Notes

These drawings are strictly copyright and are not to be used printed or copied in any form unless expressly permitted by ASB Architects. Any scale indicated on the drawing is only correct provided the drawing is printed at the original "Sheel Size" field. This is typically A1 or A3, printed without reduction, @ 100%

This drawing may include information shown in colour as indicated by the "Printing" field. If the drawing is received incorrectly please refer to the sender or Architects.

Do not scale from these drawings. Refer to figured dimensions only and, where these are missing or cannot be inferred from the given dimensions, refer to the Architect for instruction.

Inform the Architect as soon as possible of any discrepancie found on site.

This drawing is to be read in conjunction with the structural engineers' drawings, all other layout and detail drawings together with the Schedule of Works and Specification.

REVISION

A - 13th MAY 2015 DRAWING AMENDED

B - 28th SEPTEMBER 2015 INFORMATION ADDED C - 30th NOVEMBER 2015 DRAWING AMENDED



ASB ARCHITECTS

215 West End Lane West Hampstead London NW6 1XJ T: 020 7431 5221 F: 02074315114 E: amos@asbarchitects.com

Project Refurbishment The Worrell House

Drawing BATHROOM 2nd FLOOR PLAN			
Dwg status	-	Date ©	APRIL 2015
Project Ref	292	Printing	-
SCALE.	1: 50	Sheet size	A3

