



SIDE ELEVATION - AINGER ROAD

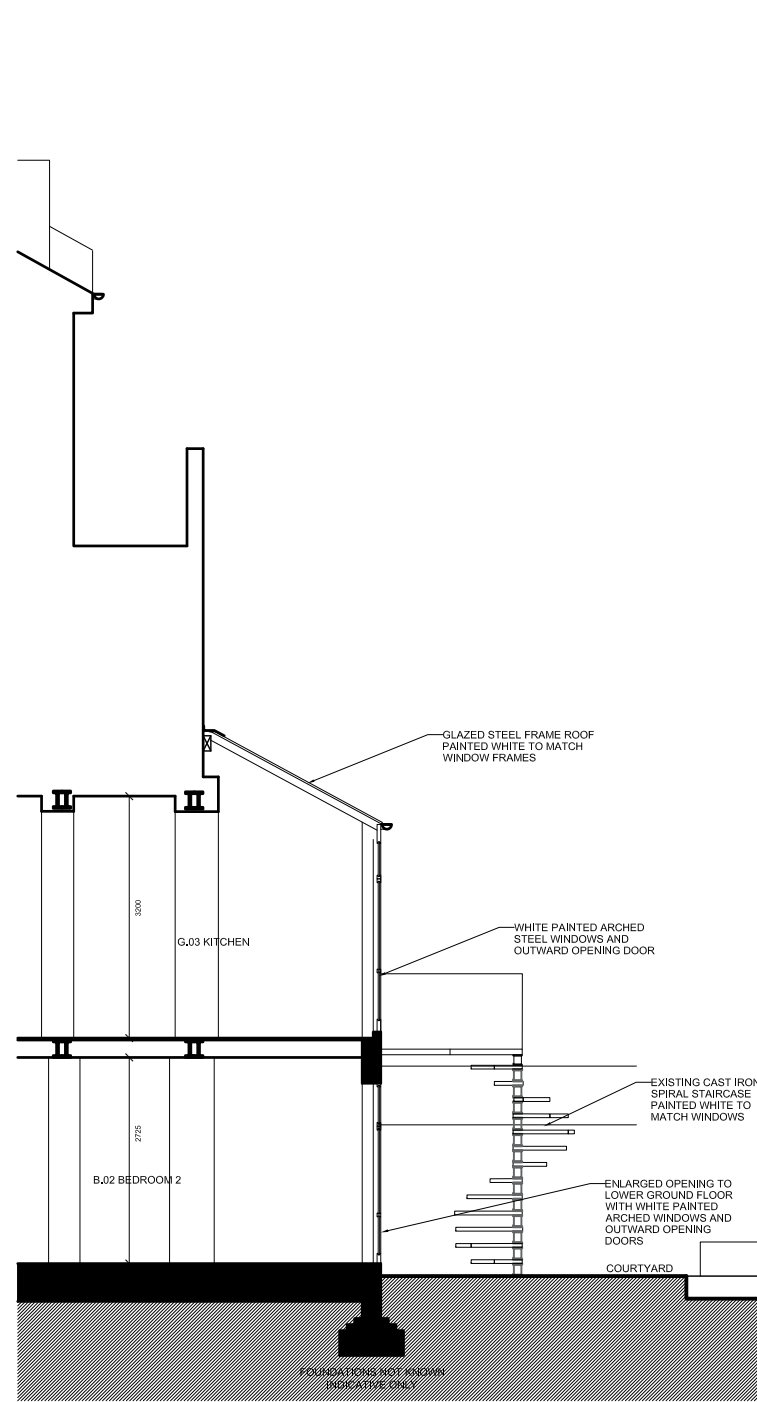

SECTION THROUGH REAR WINDOWS

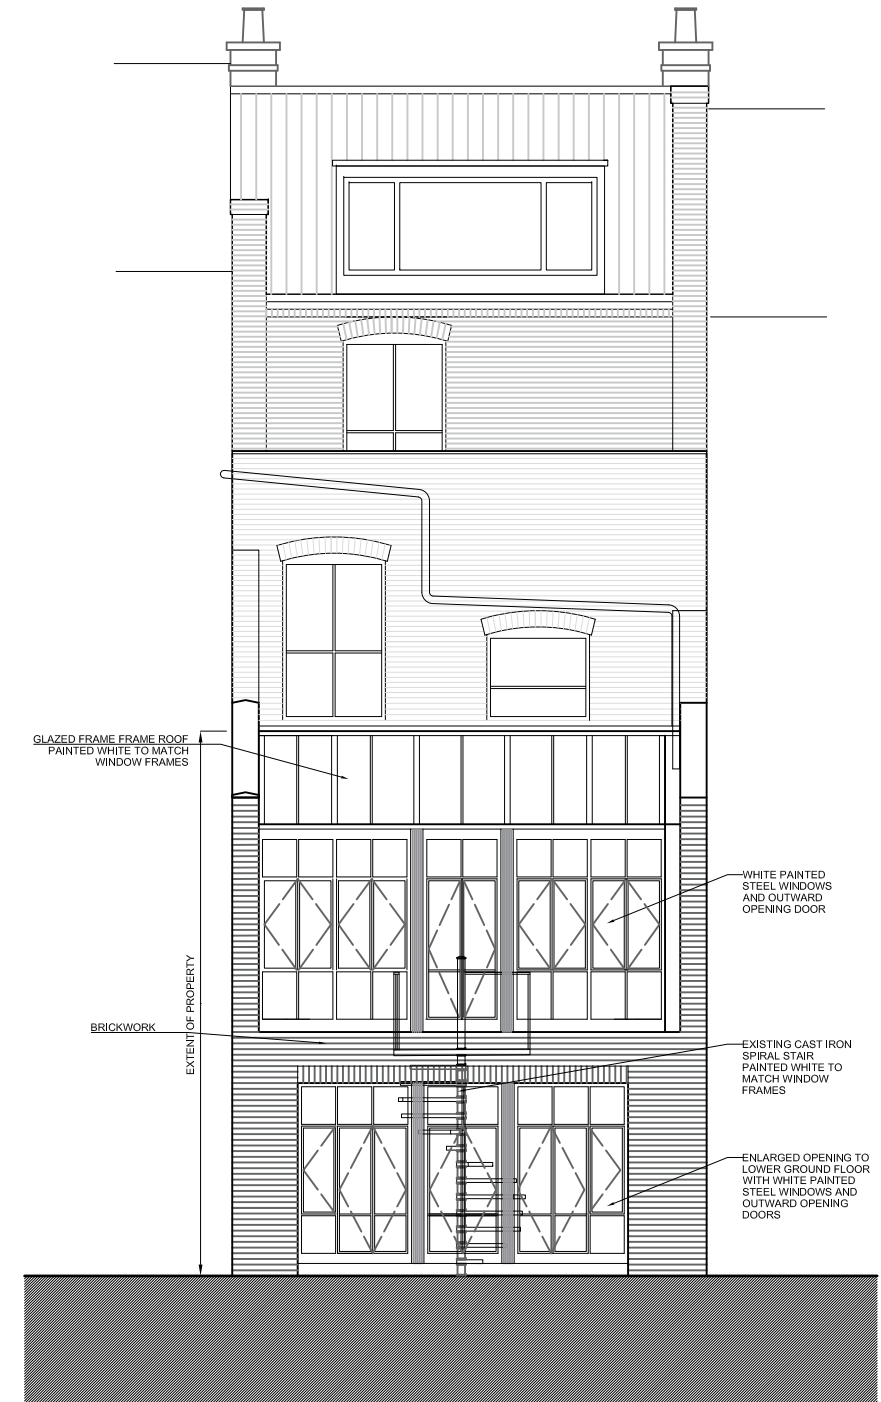

REAR ELEVATION

REVISIONS	
REV DATE	AMENDMENT

REVISIONS	
REV DATE	AMENDMENT

KEY PLAN

SCALE BAR (METRES)
1:100@A3 / 1:50@A1 0 1 2 3 4 5
<p>NOTES AND CLARIFICATIONS</p> <p>PLEASE READ DRAWING IN ACCORDANCE WITH CROSS-REFERENCED SPECIFICATION / SCOPE OF WORKS. ©STAGG ARCHITECTS LIMITED, NO IMPLIED LICENCE EXISTS. THIS DRAWING SHOULD NOT BE USED TO CALCULATE AREAS FOR THE PURPOSES OF VALUATION. SUBJECT TO PLANNING PERMISSION, BUILDING REGULATIONS, STATUTORY UNDERTAKER SEARCHES AND DESIGN DEVELOPMENT. DO NOT SCALE DRAWINGS. DIMENSIONS GOVERN. ALL DIMENSIONS TO BE VERIFIED ON SITE BY CONTRACTOR BEFORE PROCEEDING. ARCHITECT SHALL BE NOTIFIED IN WRITING OF ANY DISCREPANCIES.</p>

stagg architects

3rd FLOOR, 44-46 NEW INN YARD, LONDON EC2A 3EY
 ben@staggarchitects.co.uk
 www.staggarchitects.co.uk

CLIENT

PROJECT
FALT 1
24 AINGER ROAD
LONDON
NW3 3AS

DRAWING TITLE PROPOSED ELEVATIONS			
DATE 24.11.15	DRAWN MN	A1 SCALE 1:50	A3 SCALE 1:100
STATUS INFORMATION		DRAWING NO 51518-GA-60	REV -