


Issued no.	01	02	03	04	05	06	07	08	09	10	11	12	13	14	15	16	17	18	19	20	21	22	23	24
Issued By	NC	NC	NC	NC	NC	NC	NC	NC	NC	BP	BP	BP	BP	NC	NC	NC	NC	BP	DK	DK	NC	NC	NC	NC
DD	18	31	05	16	13	02	07	24	27	24	27	23	24	29	09	22	04	11	03	13	26	02	12	12
MM	08	08	08	09	10	11	03	04	07	09	09	10	10	10	11	01	01	03	05	08	11	04	08	08
YY	11	11	11	11	11	11	12	12	12	12	12	12	12	12	12	13	13	13	13	13	13	13	13	13

COPYRIGHT OF THIS DRAWING IS RETAINED BY BUILDING DOCTORS LTD. / DO NOT SCALE FROM THIS DRAWING - ONLY USE DIMENSIONS SHOWN. / TO BE READ IN CONJUNCTION WITH ALL RELATED ARCHITECT/ENGINEER DRAWINGS/DETAILS & OTHER RELEVANT TENDER INFORMATION / ANY DISCREPANCIES BETWEEN THIS DRAWING AND ANY OTHER INFORMATION SHOULD BE REPORTED TO THE PROJECT ARCHITECT. / CONTRACTORS ARE TO VERIFY ALL SITE DIMENSIONS BEFORE MANUFACTURE.

DWG No.	DWG Name	DWG Scale																							
EP01	Existing Ground Floor Plan	1:50	/		/	/	A				/	/	/					B	/	/	/				
EP02	Existing First & Second Floor Plan	1:50	/		/	/	A				/	/	/						/	/	/				
EE01	Existing Front Elevation	1:50	/		/	/					/	/	/						/	/	/				
EE02	Existing Side Elevation	1:50	/		/	/					/	/	/						/	/	/				
EE03	Existing Side Elevation	1:50	/		/	/					/	/	/						/	/	/				
PP00	Proposed Basement Plan	1:50		/	A	B	C	/	D		D	F	/	/	/				/						
PP01	Proposed Ground Floor plan	1:50		/	A	/	B	/	C		C	D	/	/	/				/	E	F	G			
PP02	Proposed First Floor Plan	1:50		/	A	B	/	/	C		D	D	/	/	/				/	E	F	G			
PP03	Proposed Second Floor Plan	1:50		/	A	/	/	/	B		C	C	D	/	/	E			/	F	G				
PE01	Proposed Front Elevation	1:50		/	A	/	/	/	B		C	C	E	/	/	F			/	G	H	J			
PE02	Proposed Side Elevation	1:50		/	A	/	/	/			B	B	C	/	/	D			/	E	F				
PE03	Proposed Side Elevation	1:50		/	A	/	/	/			B	B	B	/	/	C			/	D	E				
ES01	Existing Section	1:50@A3						/				/	/	/					/	/	/				
PS01	Proposed AA Section	1:50@A3						/			A	B	B	/	/	C			/	D	E				
SW/C12679	Ground Engineers							/				/	/	/											
318216	Ground Sure							/				/	/	/											
318217	Ground Sure							/				/	/	/											
	Gas Plan	1:1250						/				/	/	/											
	British Telecom Plan							/				/	/	/											
	Tree Plan	1:200@A4						/				/	/	/					/						
PS02	Proposed Street Section	1:50@A2								/	/	/	/	/					/	A					
PS03	3D images									/		/													
PS04	Proposed BB Section	1:50@A3									/	/	/	/					/	A					
	BIA - Land Stability											/	/	/					A						
	BIA - Hydrology																		/						
	Design & Access Statement											/	/	V4					V5						
	Structural Engineer's letters													/											
	Land Registry Main house NLG 238959													/					/	/					
	Land Registry Brewery Mews													/					/	/					
EP04	Existing Block Plan with Parking	1:50												/	/	/	/		/	/	/				
PP05	Proposed Block Plan & Site Prep.	1:50												/	/	/	/		/	/	/				
PP06	Proposed Hoarding & Site Access	1:50												/	A	/	B	C							
PP07	Proposed Loading & Delivery	1:50												/	A	/	B								
PS05	P. Loading Deck & Bsmt Extraction	1:50												/	/	/	A								
DT011	Detail 1	1:10													/	/									

Recipient / No.																									
Client	S Bradbury	pdf	pdf	pdf	pdf	pdf	pdf	pdf	pdf	pdf	pdf	pdf	pdf	pdf	pdf	pdf	pdf	pdf	pdf	pdf	pdf	pdf	pdf	pdf	pdf
Job Files	Building Doctors LTD	pdf	pdf	pdf	pdf	pdf	pdf	pdf	pdf	pdf	pdf	pdf	pdf	pdf	pdf	pdf	pdf	pdf	pdf	pdf	pdf	pdf	pdf	pdf	pdf
Council	Camden																								
	Kamala Veni / Construction Manager																								
Structural Engineers																									
M&E																									
Contractor																									
Other																									

Approval Sig.	
Date	

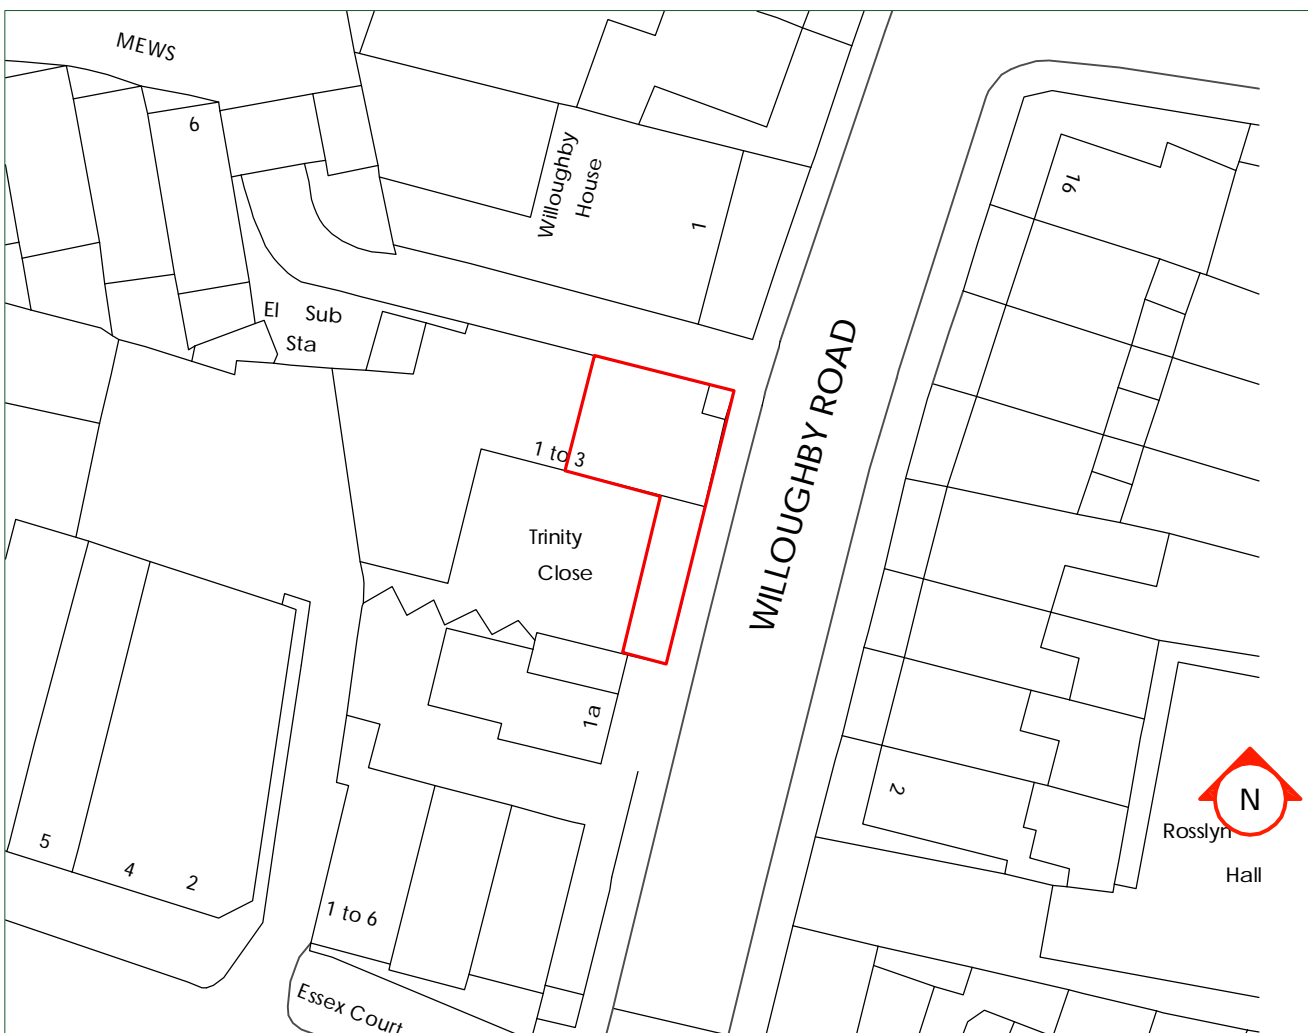



3 TrinityClose Hampstead OS Map 1:1250



0845 0600 040  
architect@building-doctors.com

Mr. Bradbury Client  
3, Trinity, Willoughby Road, Address  
Hampstead Council  
Trinity Project

Stage A

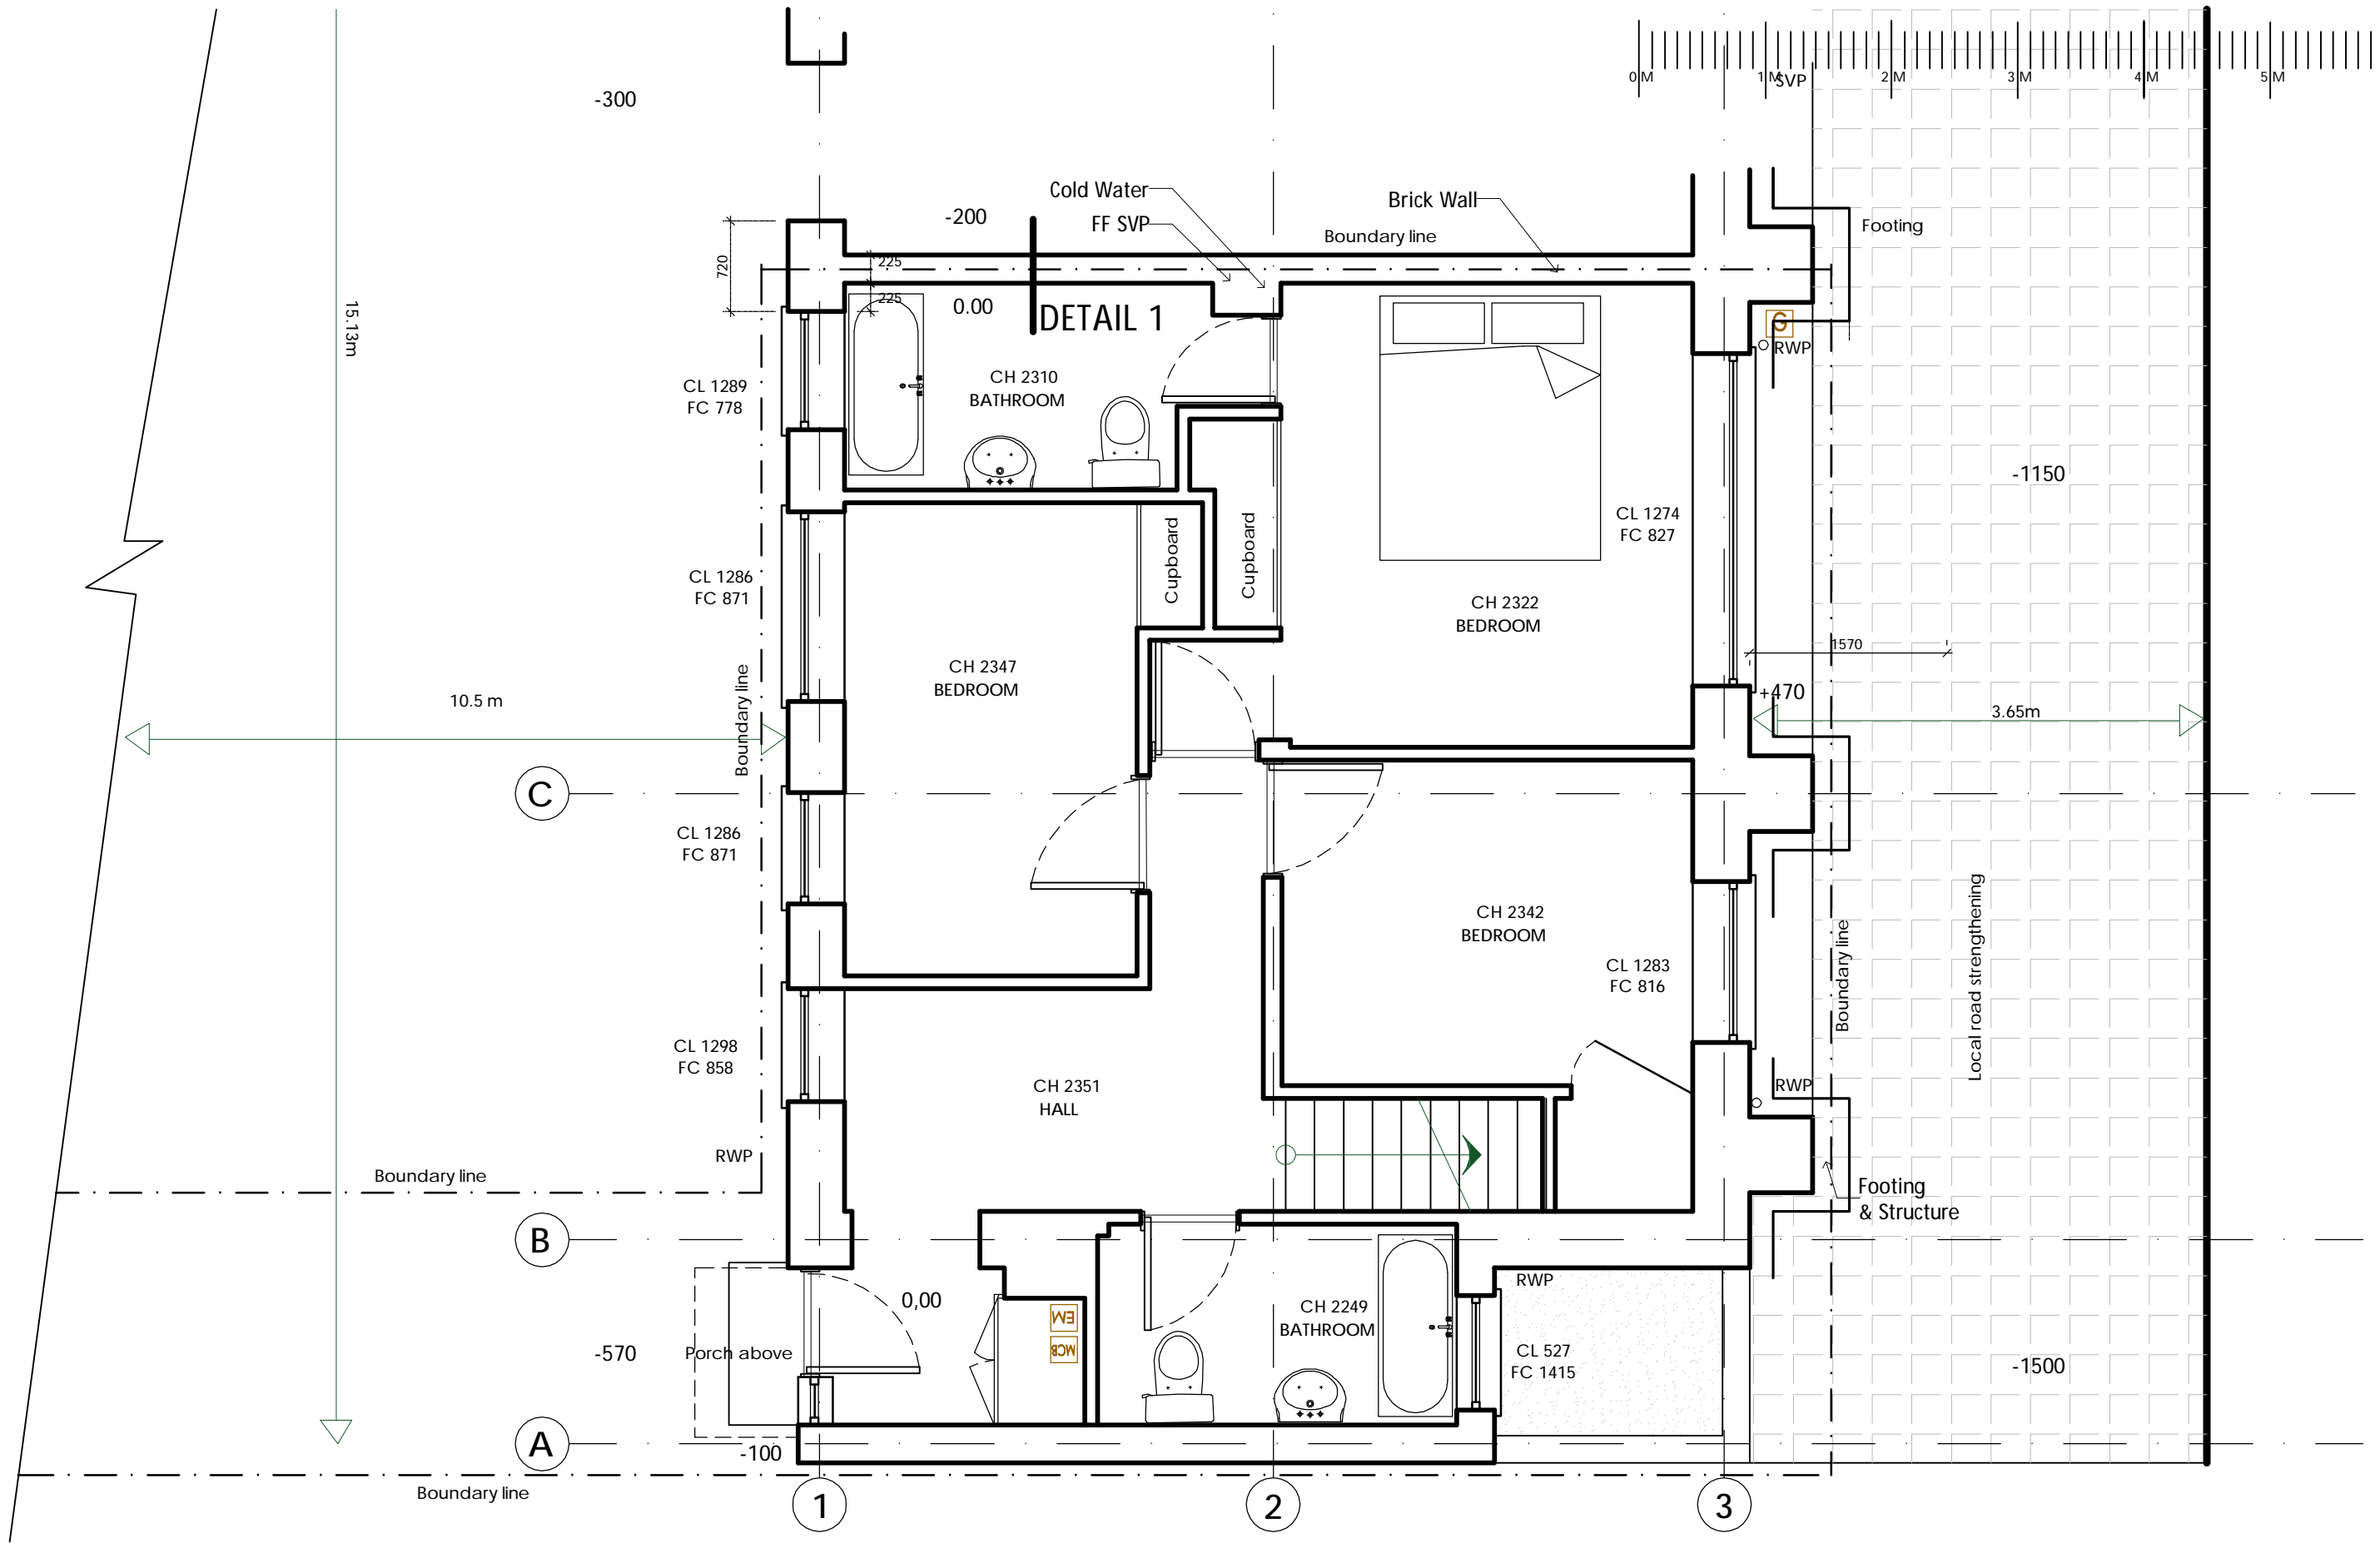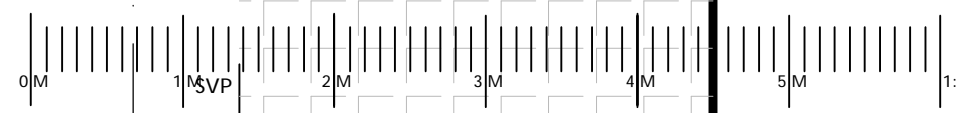





Disclaimer


COPYRIGHT OF THIS DRAWING IS RETAINED BY BUILDING DOCTORS LTD. / DETAILS & OTHER RELEVANT TENDER INFORMATION / ANY DISCREPANCIES BETWEEN THIS DRAWING AND ANY OTHER INFORMATION SHOULD BE REPORTED TO THE PROJECT ARCHITECT. / CONTRACTORS ARE TO VERIFY ALL SITE DIMENSIONS BEFORE MANUFACTURE.


Rev. Notes  
ISSUE: 31.08.2011


Mr. Bradbury Client  
3, Trinity, Willoughby Road, Address  
Hampstead Council

Stage A  
Trinity Project  
Existing Name  
Side Elevation  
EE02 No. & Rev.  
1:50@A3 Scale  
NC Author



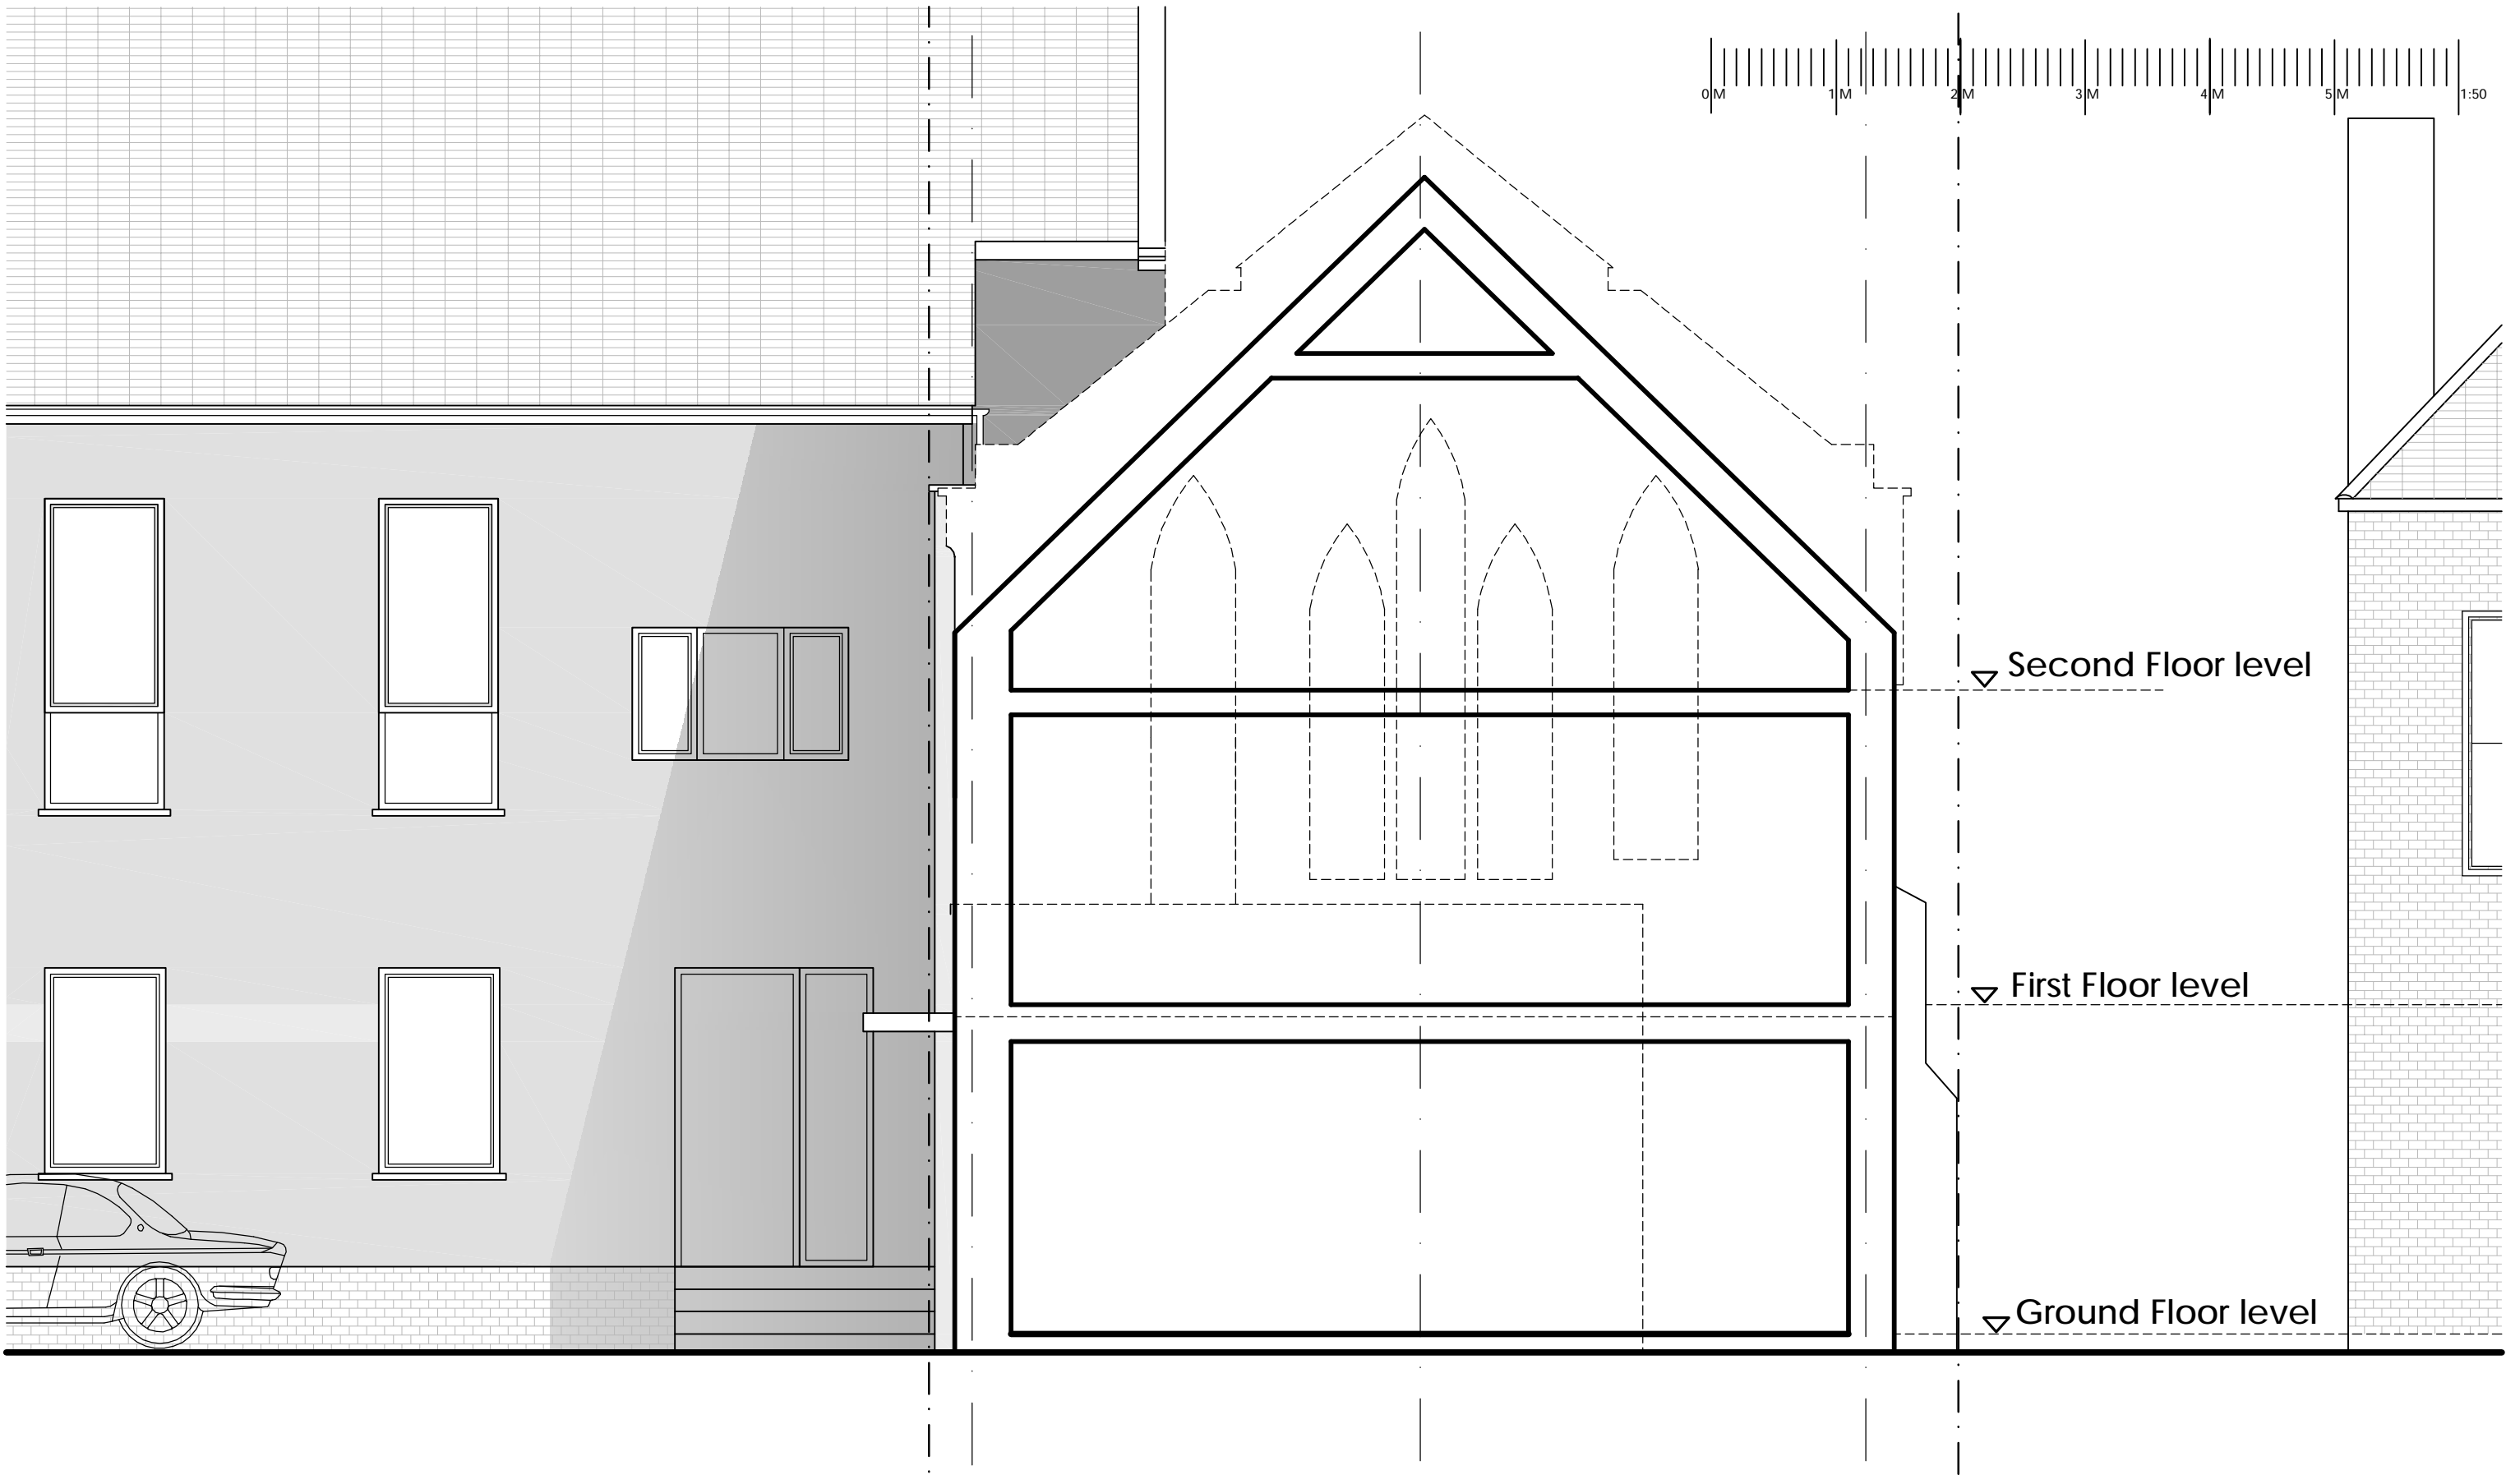

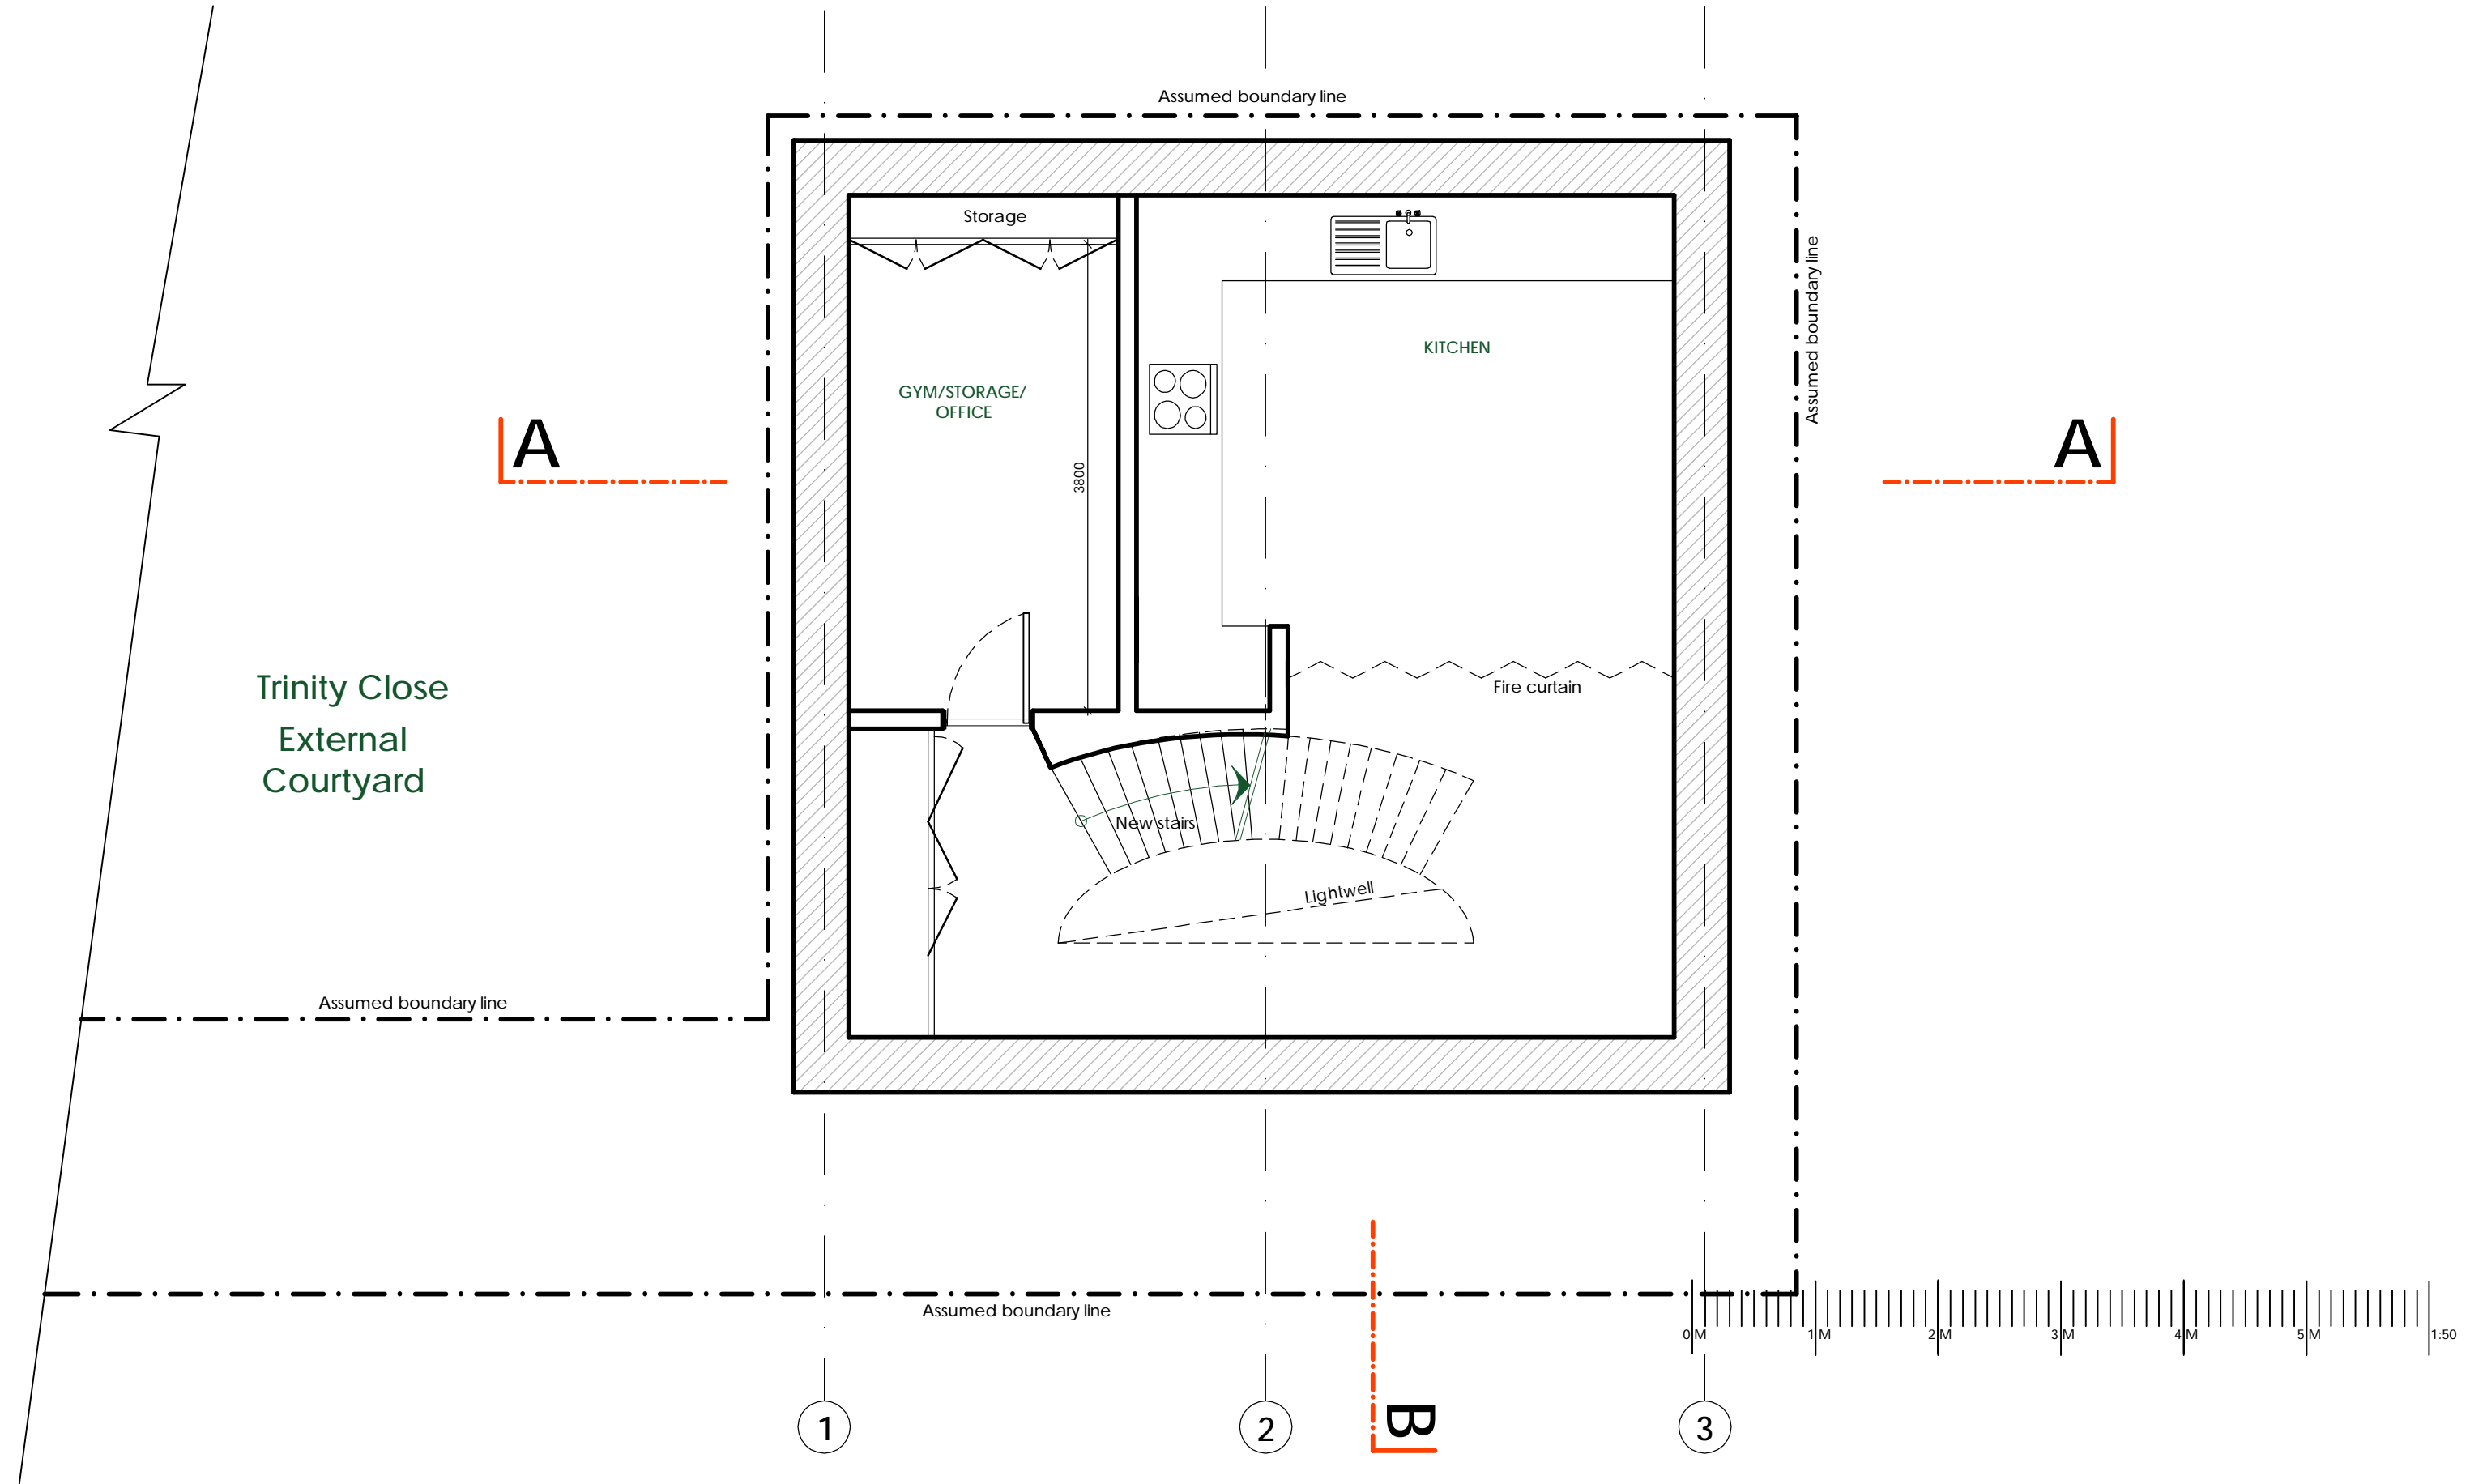

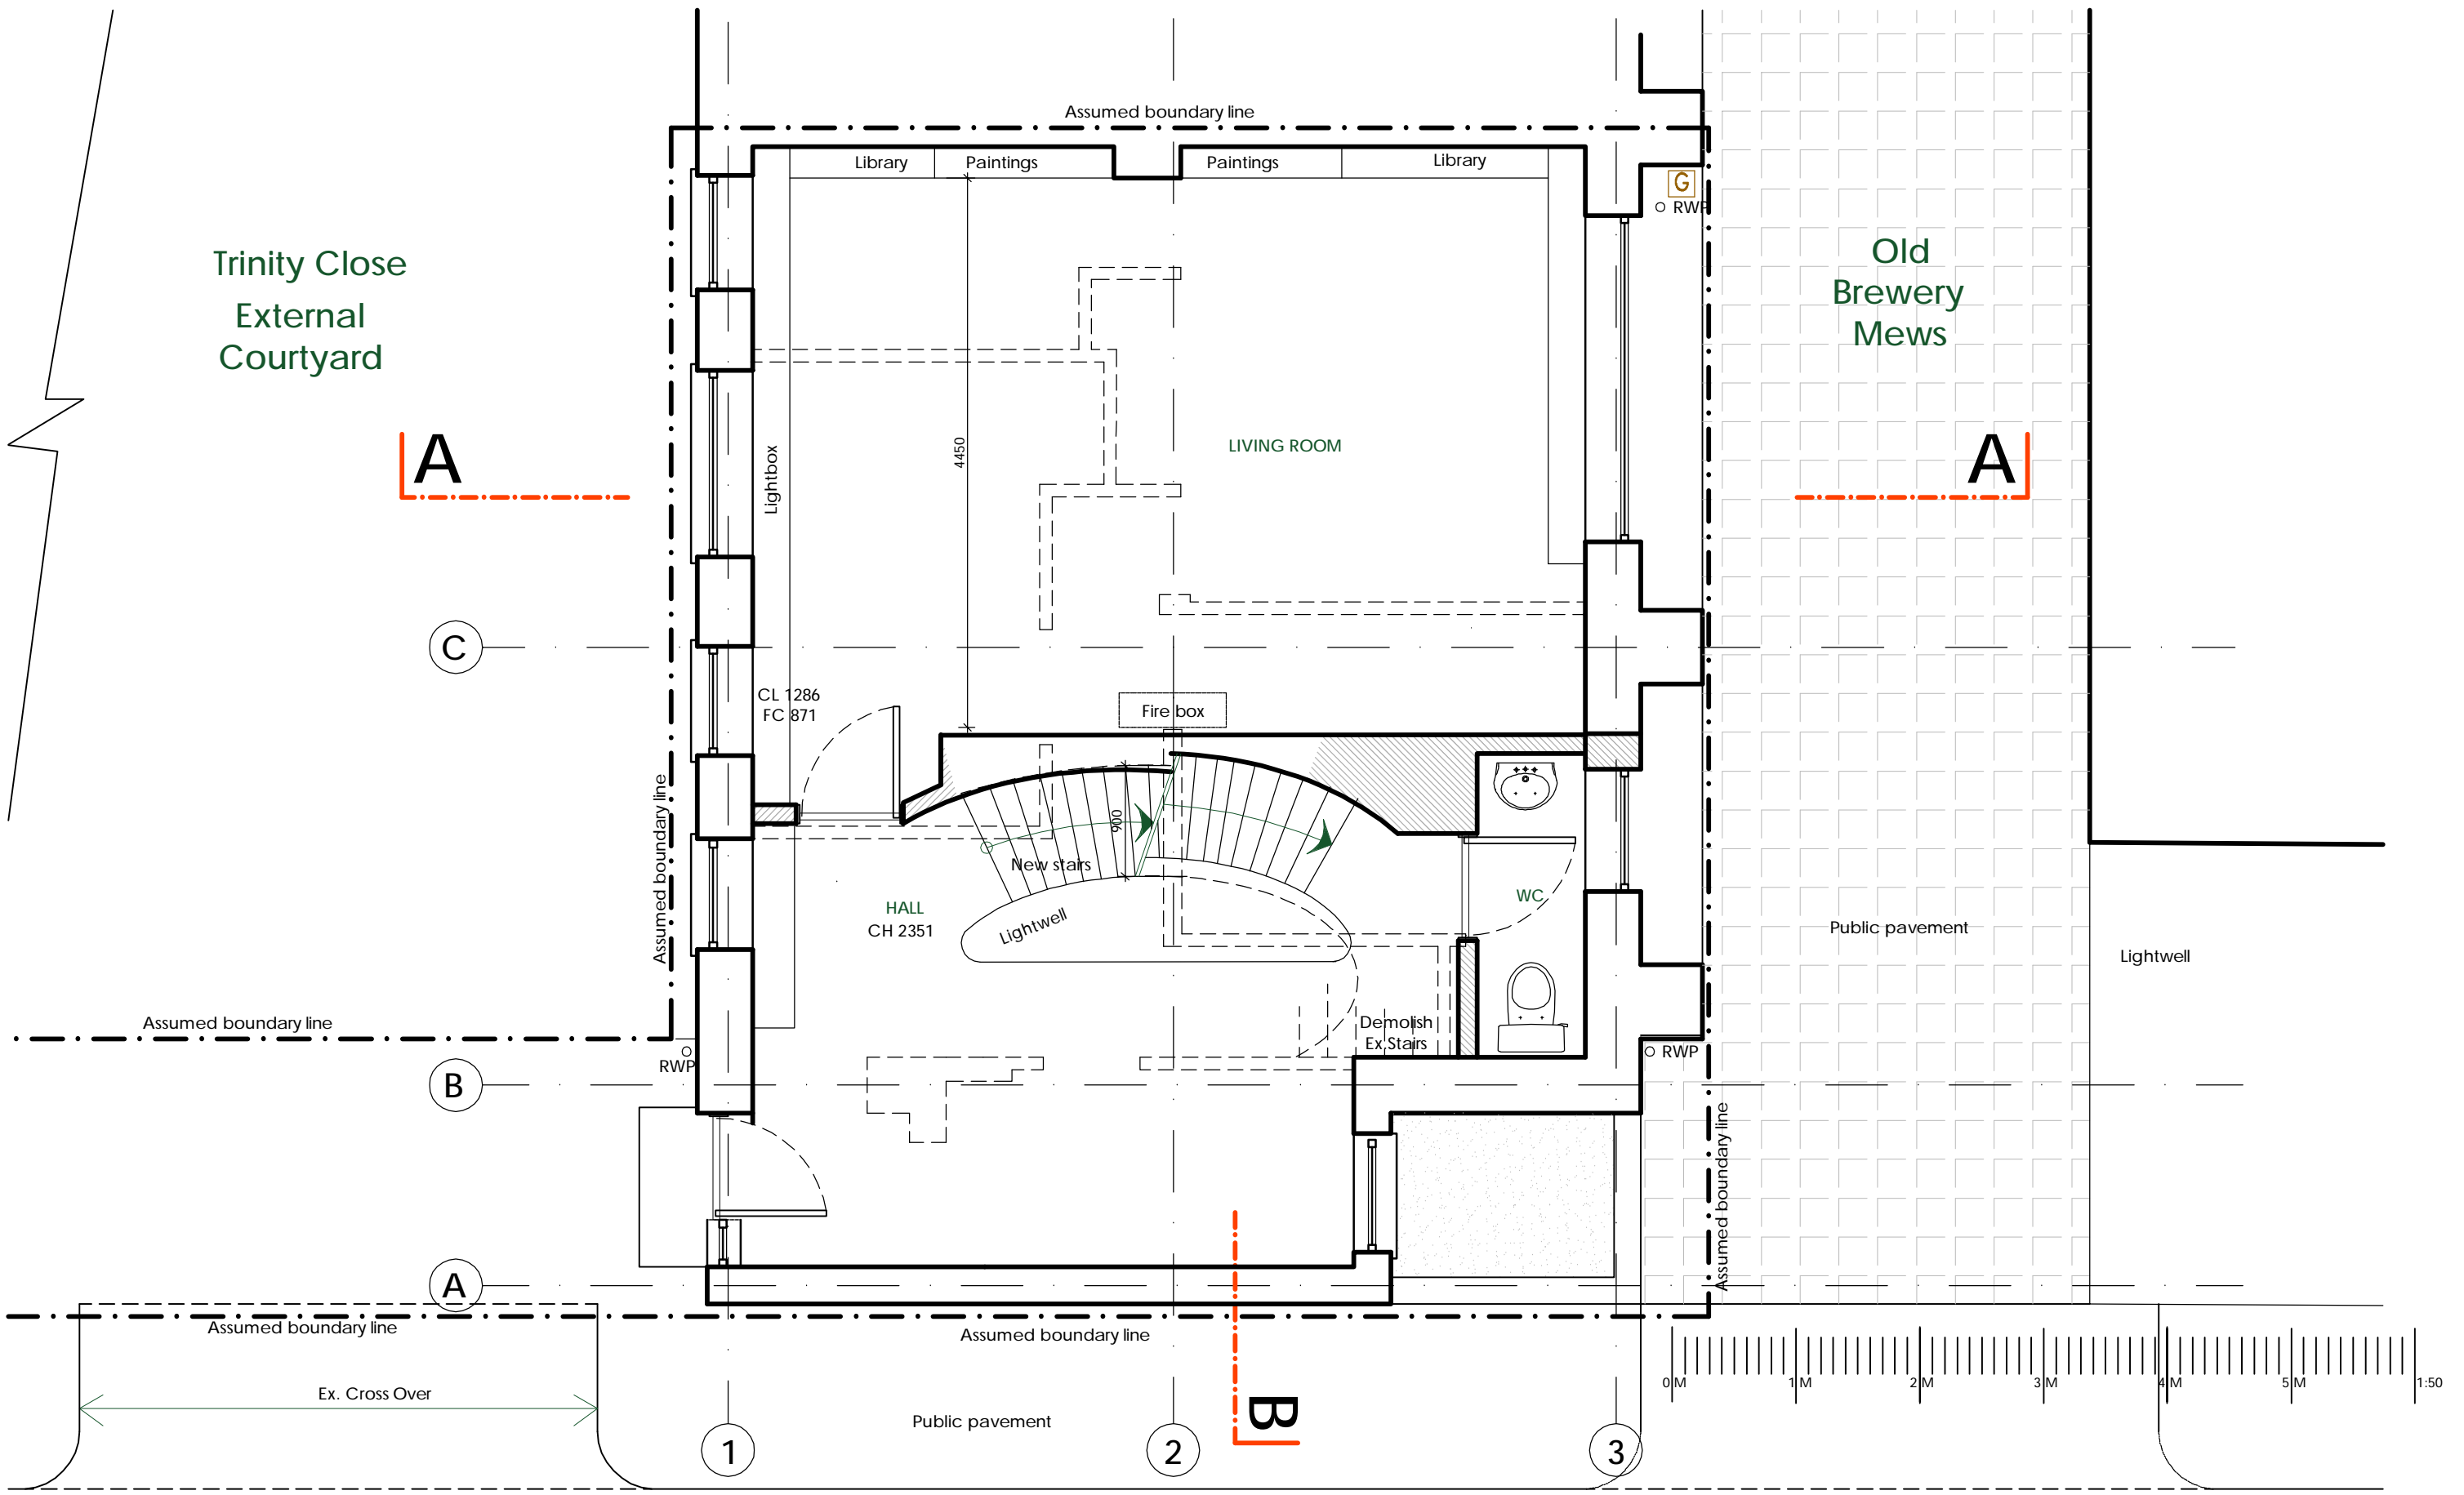






Disclaimer

COPYRIGHT OF THIS DRAWING IS RETAINED BY BUILDING DOCTORS LTD. / DETAILS & OTHER RELEVANT TENDER INFORMATION / ANY DISCREPANCIES BETWEEN THIS DRAWING AND ANY OTHER INFORMATION SHOULD BE REPORTED TO THE PROJECT ARCHITECT. / CONTRACTORS ARE TO VERIFY ALL SITE DIMENSIONS BEFORE MANUFACTURE.

Rev. Notes

- ISSUE: 16.09.2011
- A: 13.10.2011 Notes added.
- B: 27.07.2012 Window note amended
- C: 27.09.2012 Dormer added
- D: 18.10.2012 Dormer changed
- E: 19.10.2012 Raise trellis lower, cills add. zinc RWP+Hopper, oqupe glass add, basement lv
- F: 21.01.2013 Dormer replaced with conservation skylights
- G: 02.04.2014 Railings added
- H: 12.08.2014 Basement removed
- J: 26.08.2014 Basement PD app

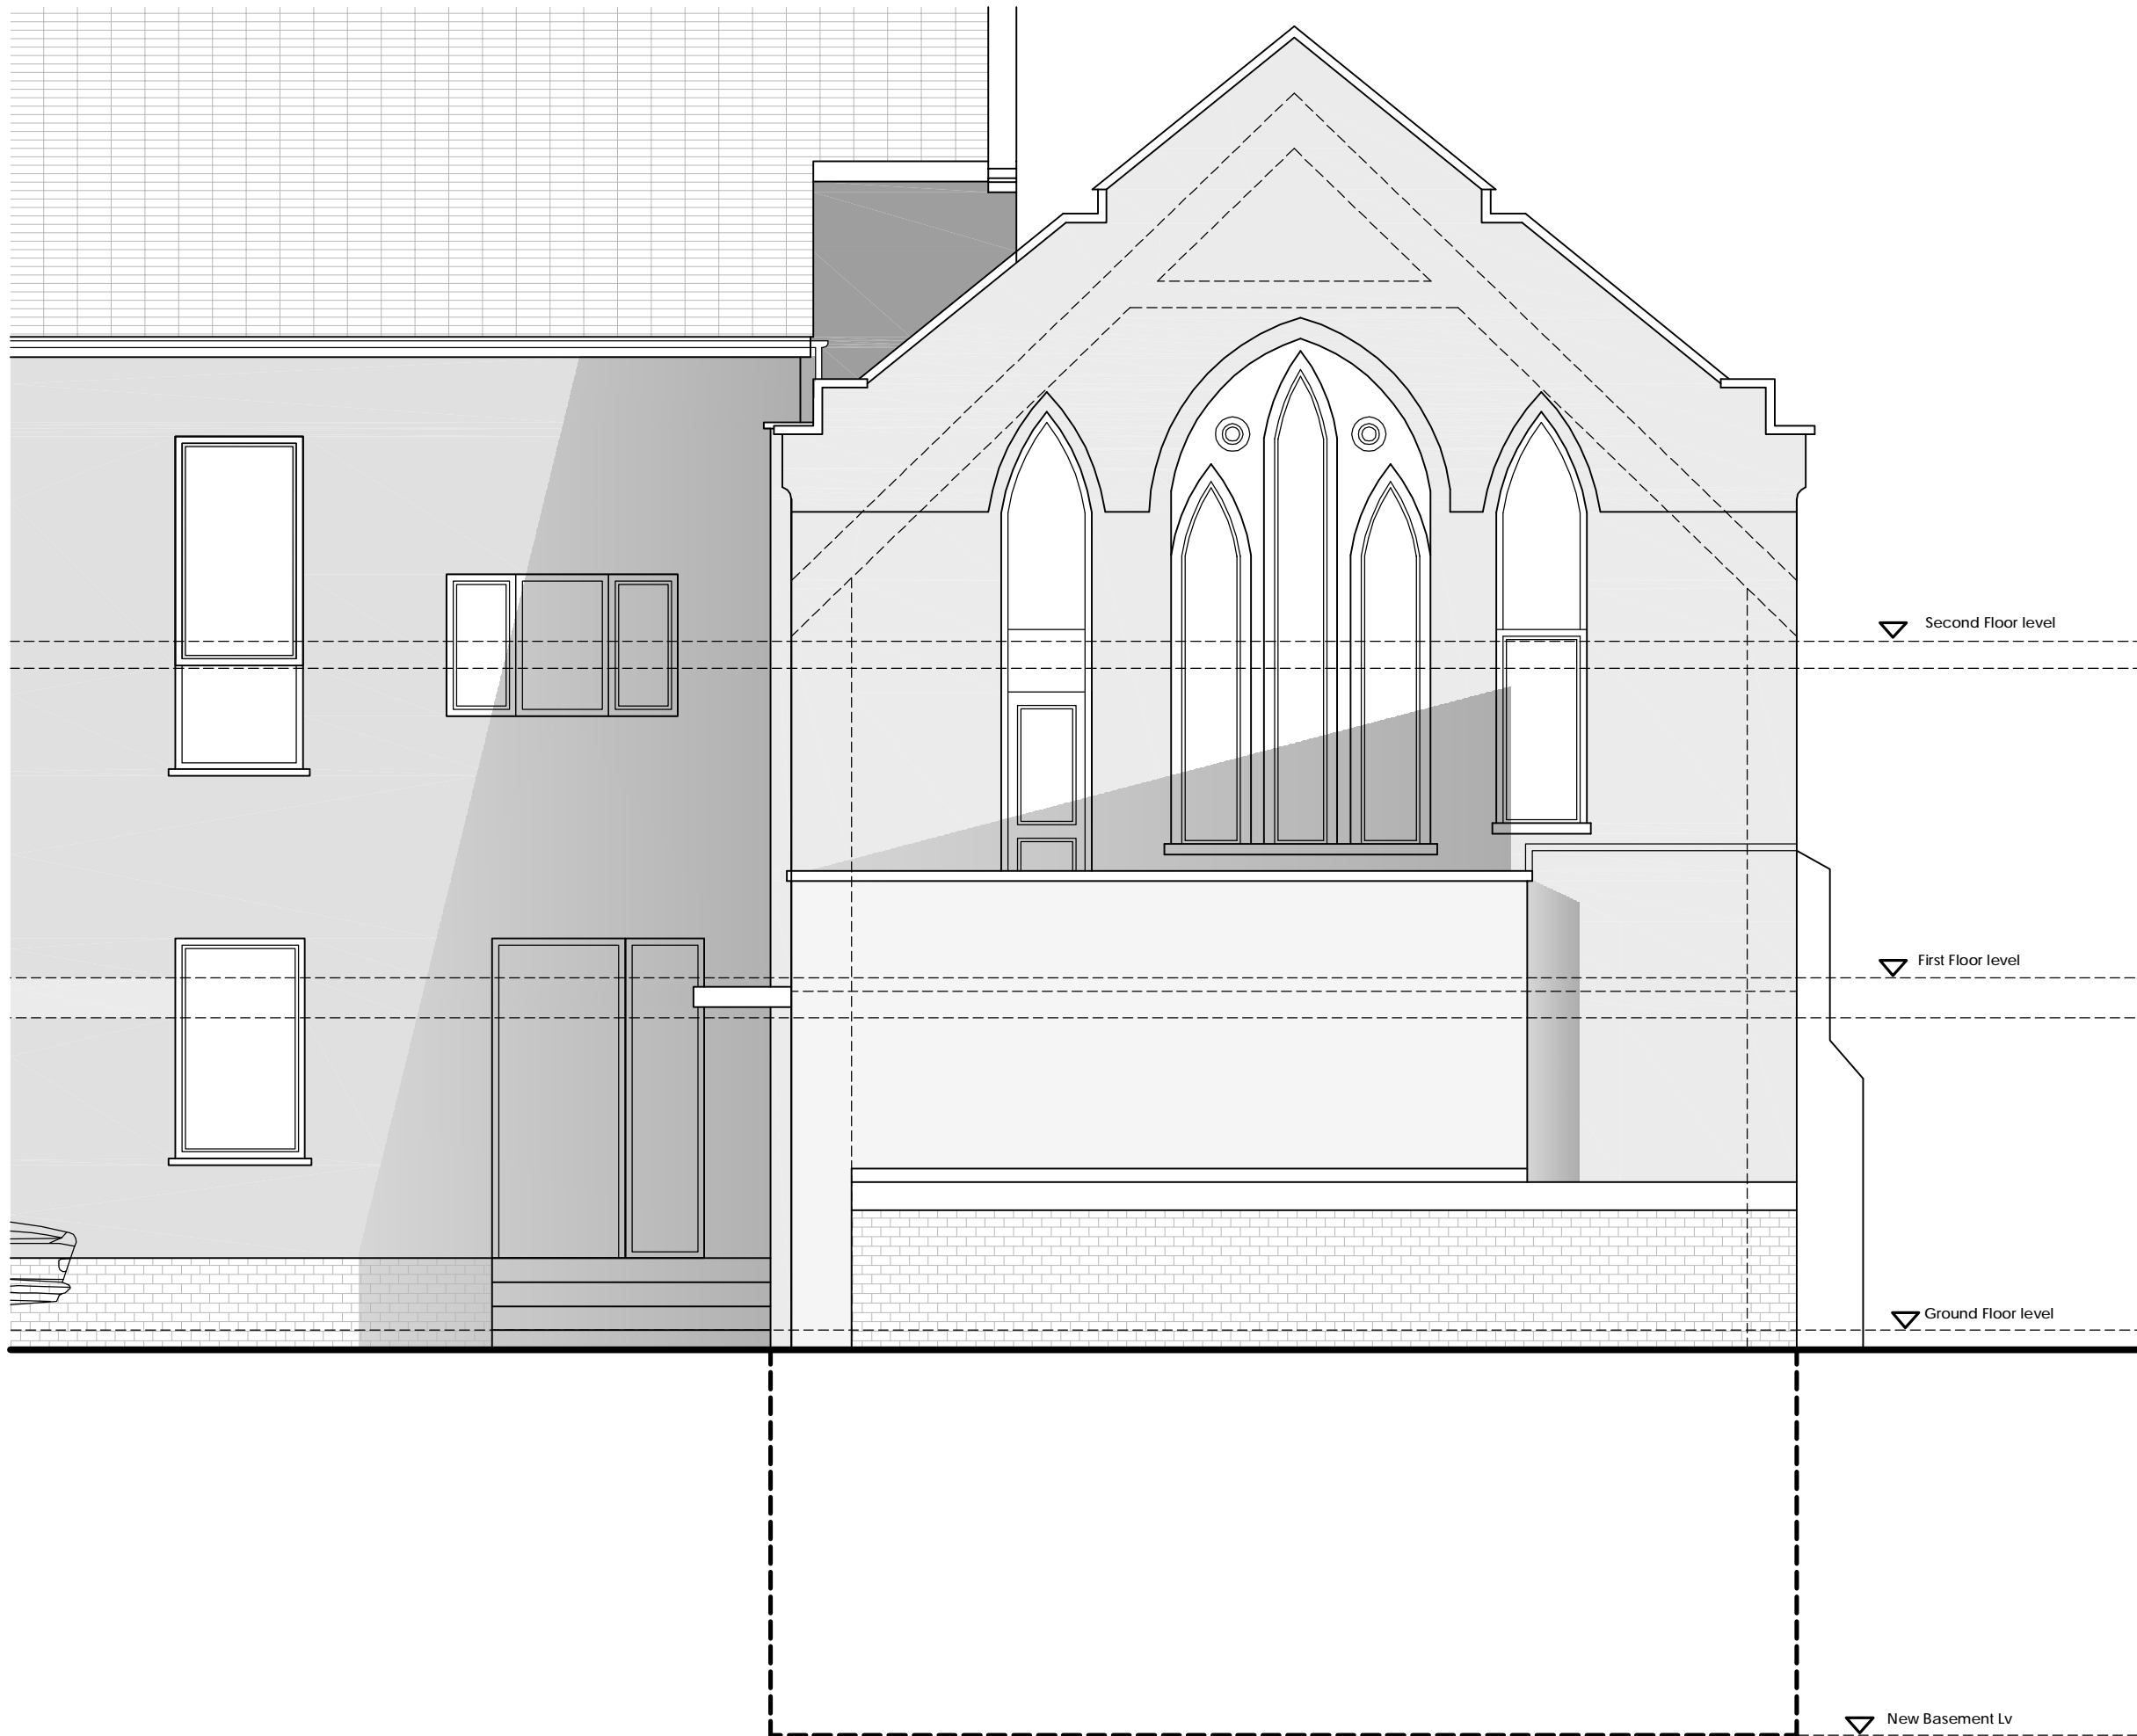

Mr. Bradbury Client  
3, Trinity, Willoughby Road, Address  
Hampstead Council

Stage A  
Trinity Project  
Proposed Name  
Front Elevation  
PE01J No. & Rev.  
1:50@A3 Scale  
NC Author  
.dwg File

Disclaimer

COPYRIGHT OF THIS DRAWING IS RETAINED BY BUILDING DOCTORS LTD. / DETAILS & OTHER RELEVANT TENDER INFORMATION / ANY DISCREPANCIES BETWEEN THIS DRAWING AND ANY OTHER INFORMATION SHOULD BE REPORTED TO THE PROJECT ARCHITECT. / CONTRACTORS ARE TO VERIFY ALL SITE DIMENSIONS BEFORE MANUFACTURE.

Rev. Notes

ISSUE: 16.09.2011

A: 13.10.2011 Grille to window added.


B: 27.09.2012 Dormer added

C: 24.10.2012 note add, fire exit

D: 21.01.2013 Dormer replaced with conservation skylights

E: 12.08.2014 Basement removed

F: 26.08.2014 Basement PD app

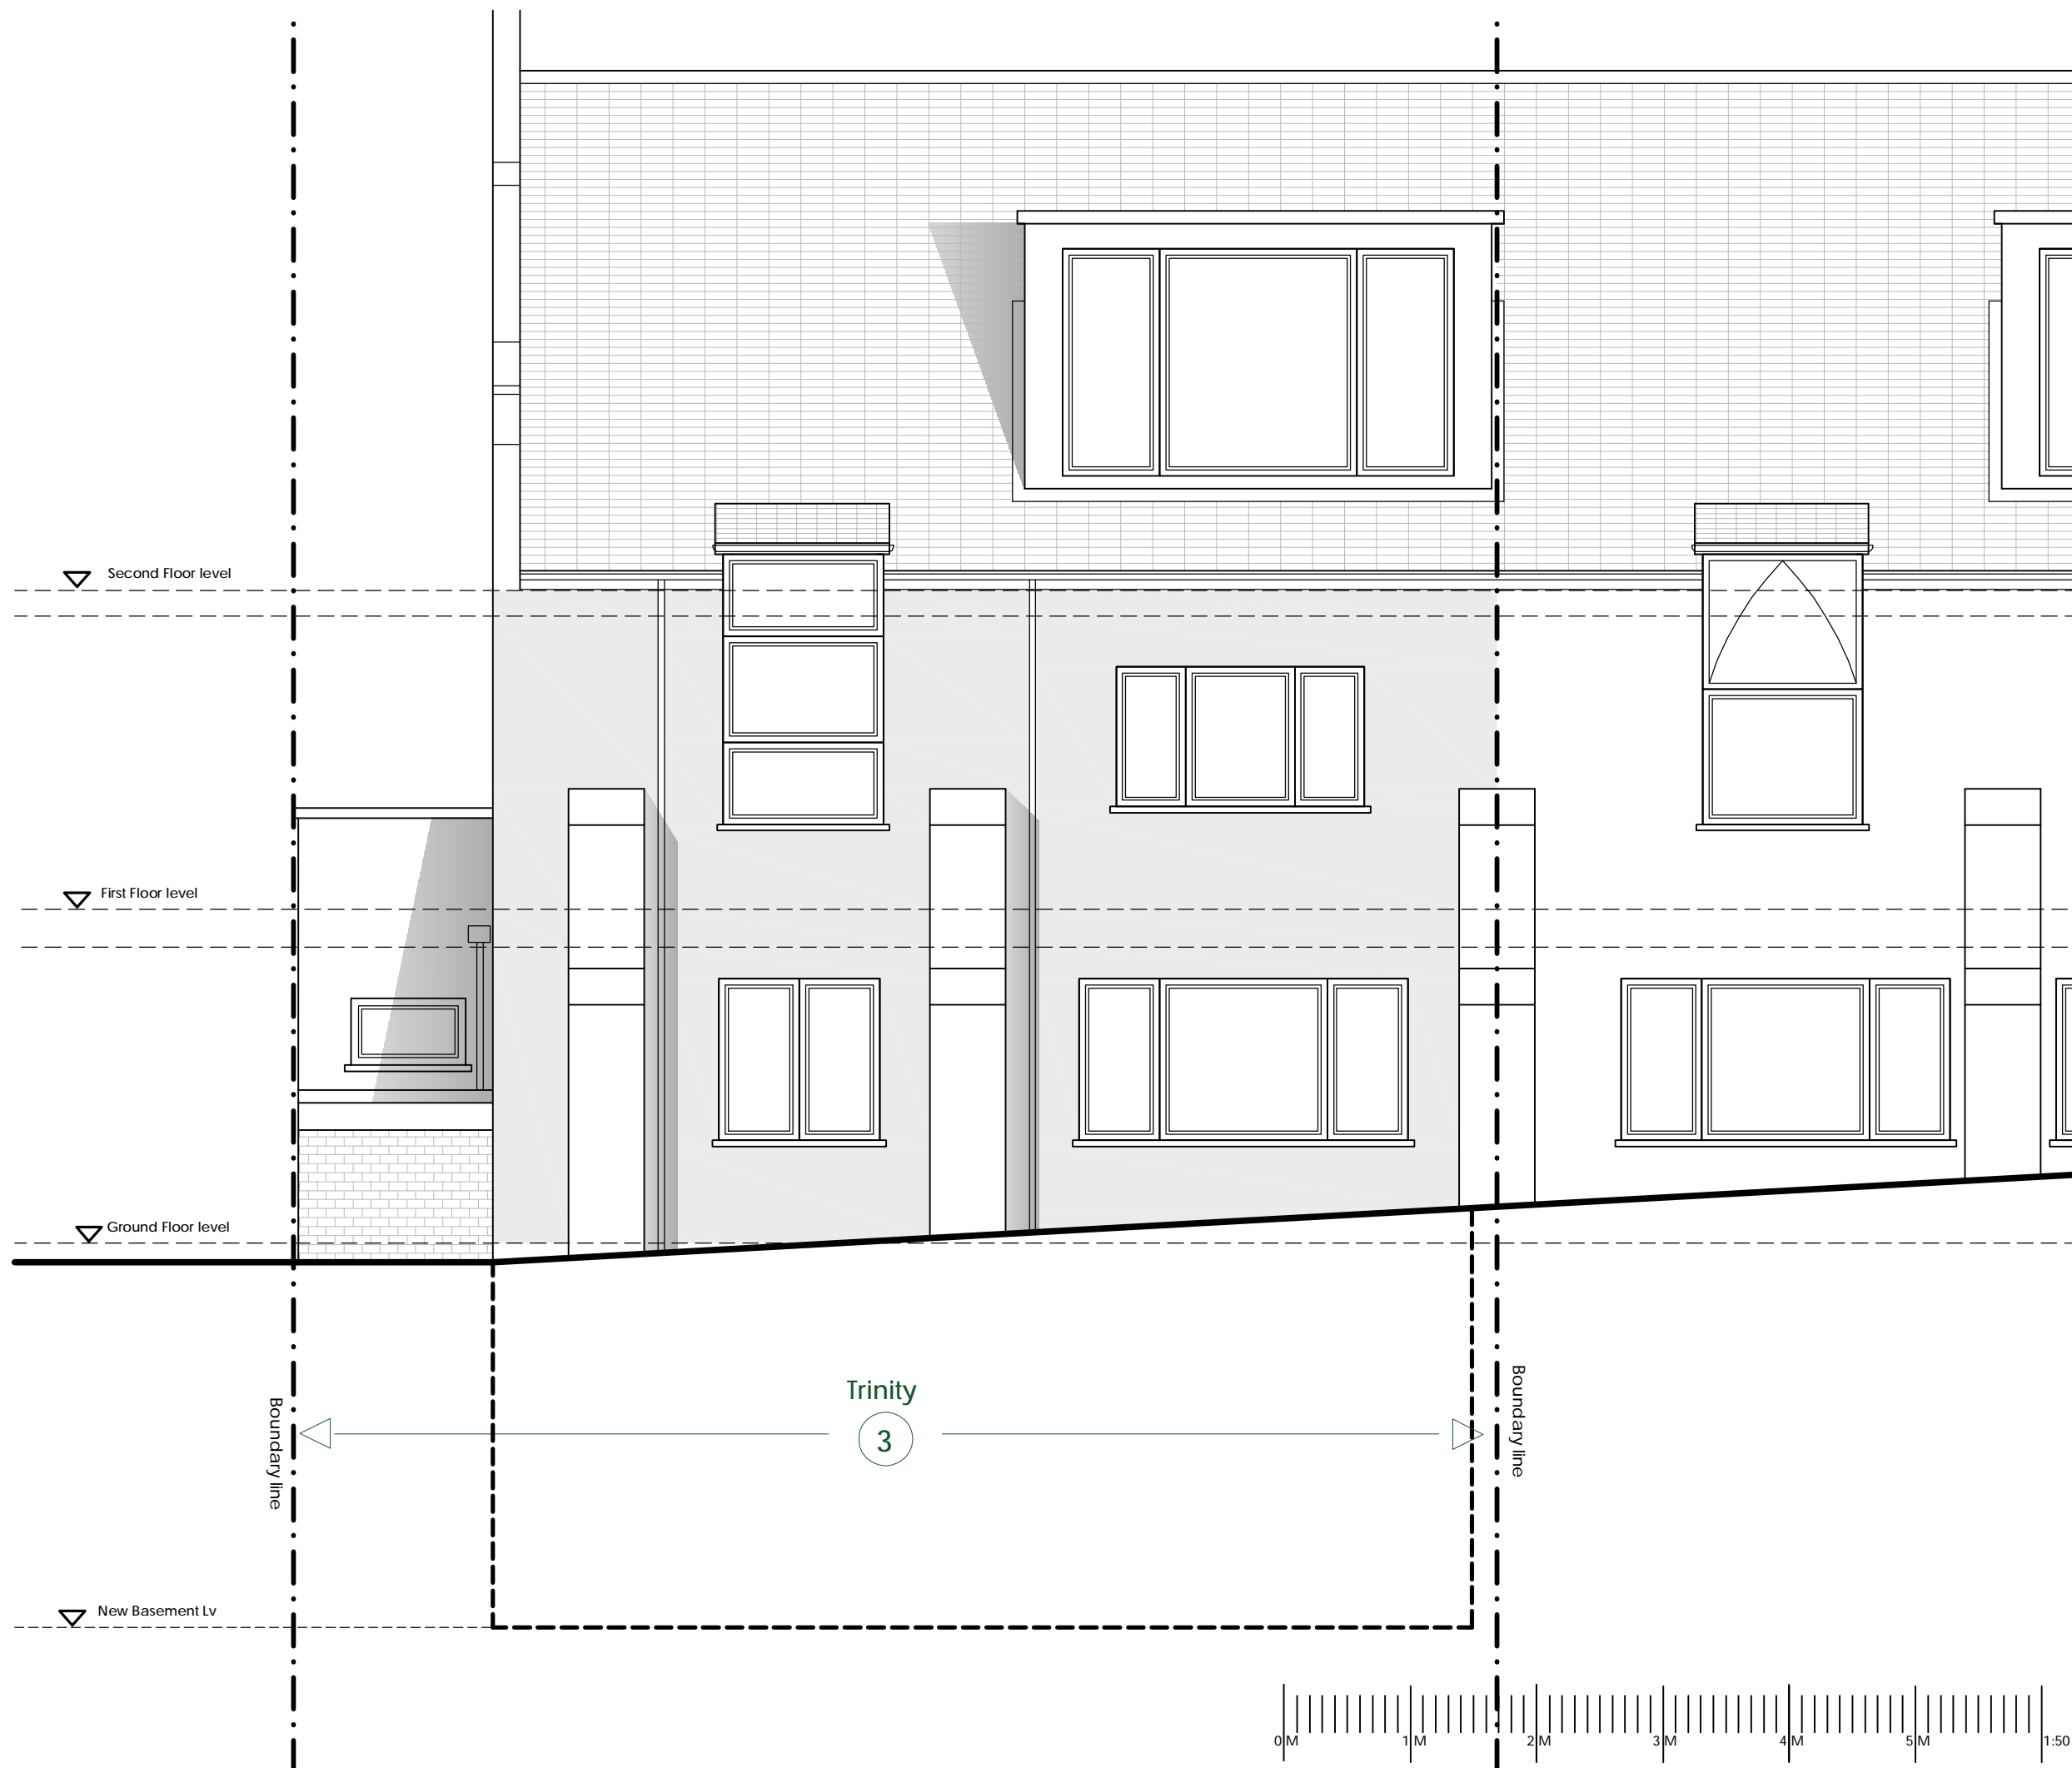

Mr. Bradbury Client

3, Trinity, Willoughby Road, Hampstead Address

Council

Stage A

Trinity Project

Proposed Name

Side Elevation

PE02F No. & Rev.

1:50@A3 Scale

NC Author

Disclaimer

COPYRIGHT OF THIS DRAWING IS RETAINED BY BUILDING DOCTORS LTD. / DETAILS & OTHER RELEVANT TENDER INFORMATION / ANY DISCREPANCIES BETWEEN THIS DRAWING AND ANY OTHER INFORMATION SHOULD BE REPORTED TO THE PROJECT ARCHITECT. / CONTRACTORS ARE TO VERIFY ALL SITE DIMENSIONS BEFORE MANUFACTURE.

Rev. Notes

- ISSUE: 16.09.2011
- A: 13.10.2011 Velux added
- B: 27.09.2012 Dormer added
- C: 21.01.2013 Dormer replaced with conservation skylights
- D: 12.08.2014 Basement removed
- E: 26.08.2014 Basement PD app



Mr. Bradbury Client  
3, Trinity, Willoughby Road, Hampstead Address  
Council


Stage A Project  
Trinity Name  
Proposed Side Elevation  
PE03E No. & Rev.  
1:50@A3 Scale  
NC Author

Disclaimer

COPYRIGHT OF THIS DRAWING IS RETAINED BY BUILDING DOCTORS LTD. / DETAILS & OTHER RELEVANT TENDER INFORMATION / ANY DISCREPANCIES BETWEEN THIS DRAWING AND ANY OTHER INFORMATION SHOULD BE REPORTED TO THE PROJECT ARCHITECT. / CONTRACTORS ARE TO VERIFY ALL SITE DIMENSIONS BEFORE MANUFACTURE.

Rev. Notes

ISSUE: 24.04.2012  
A: 27.09.2012 Dormer added  
B: 23.10.2012 Dormer modified  
C:21.01.2013 Dormers replaced with conservation skylights  
D: 12.08.2014 Basement removed  
E: 26.08.2014 Basement PD app

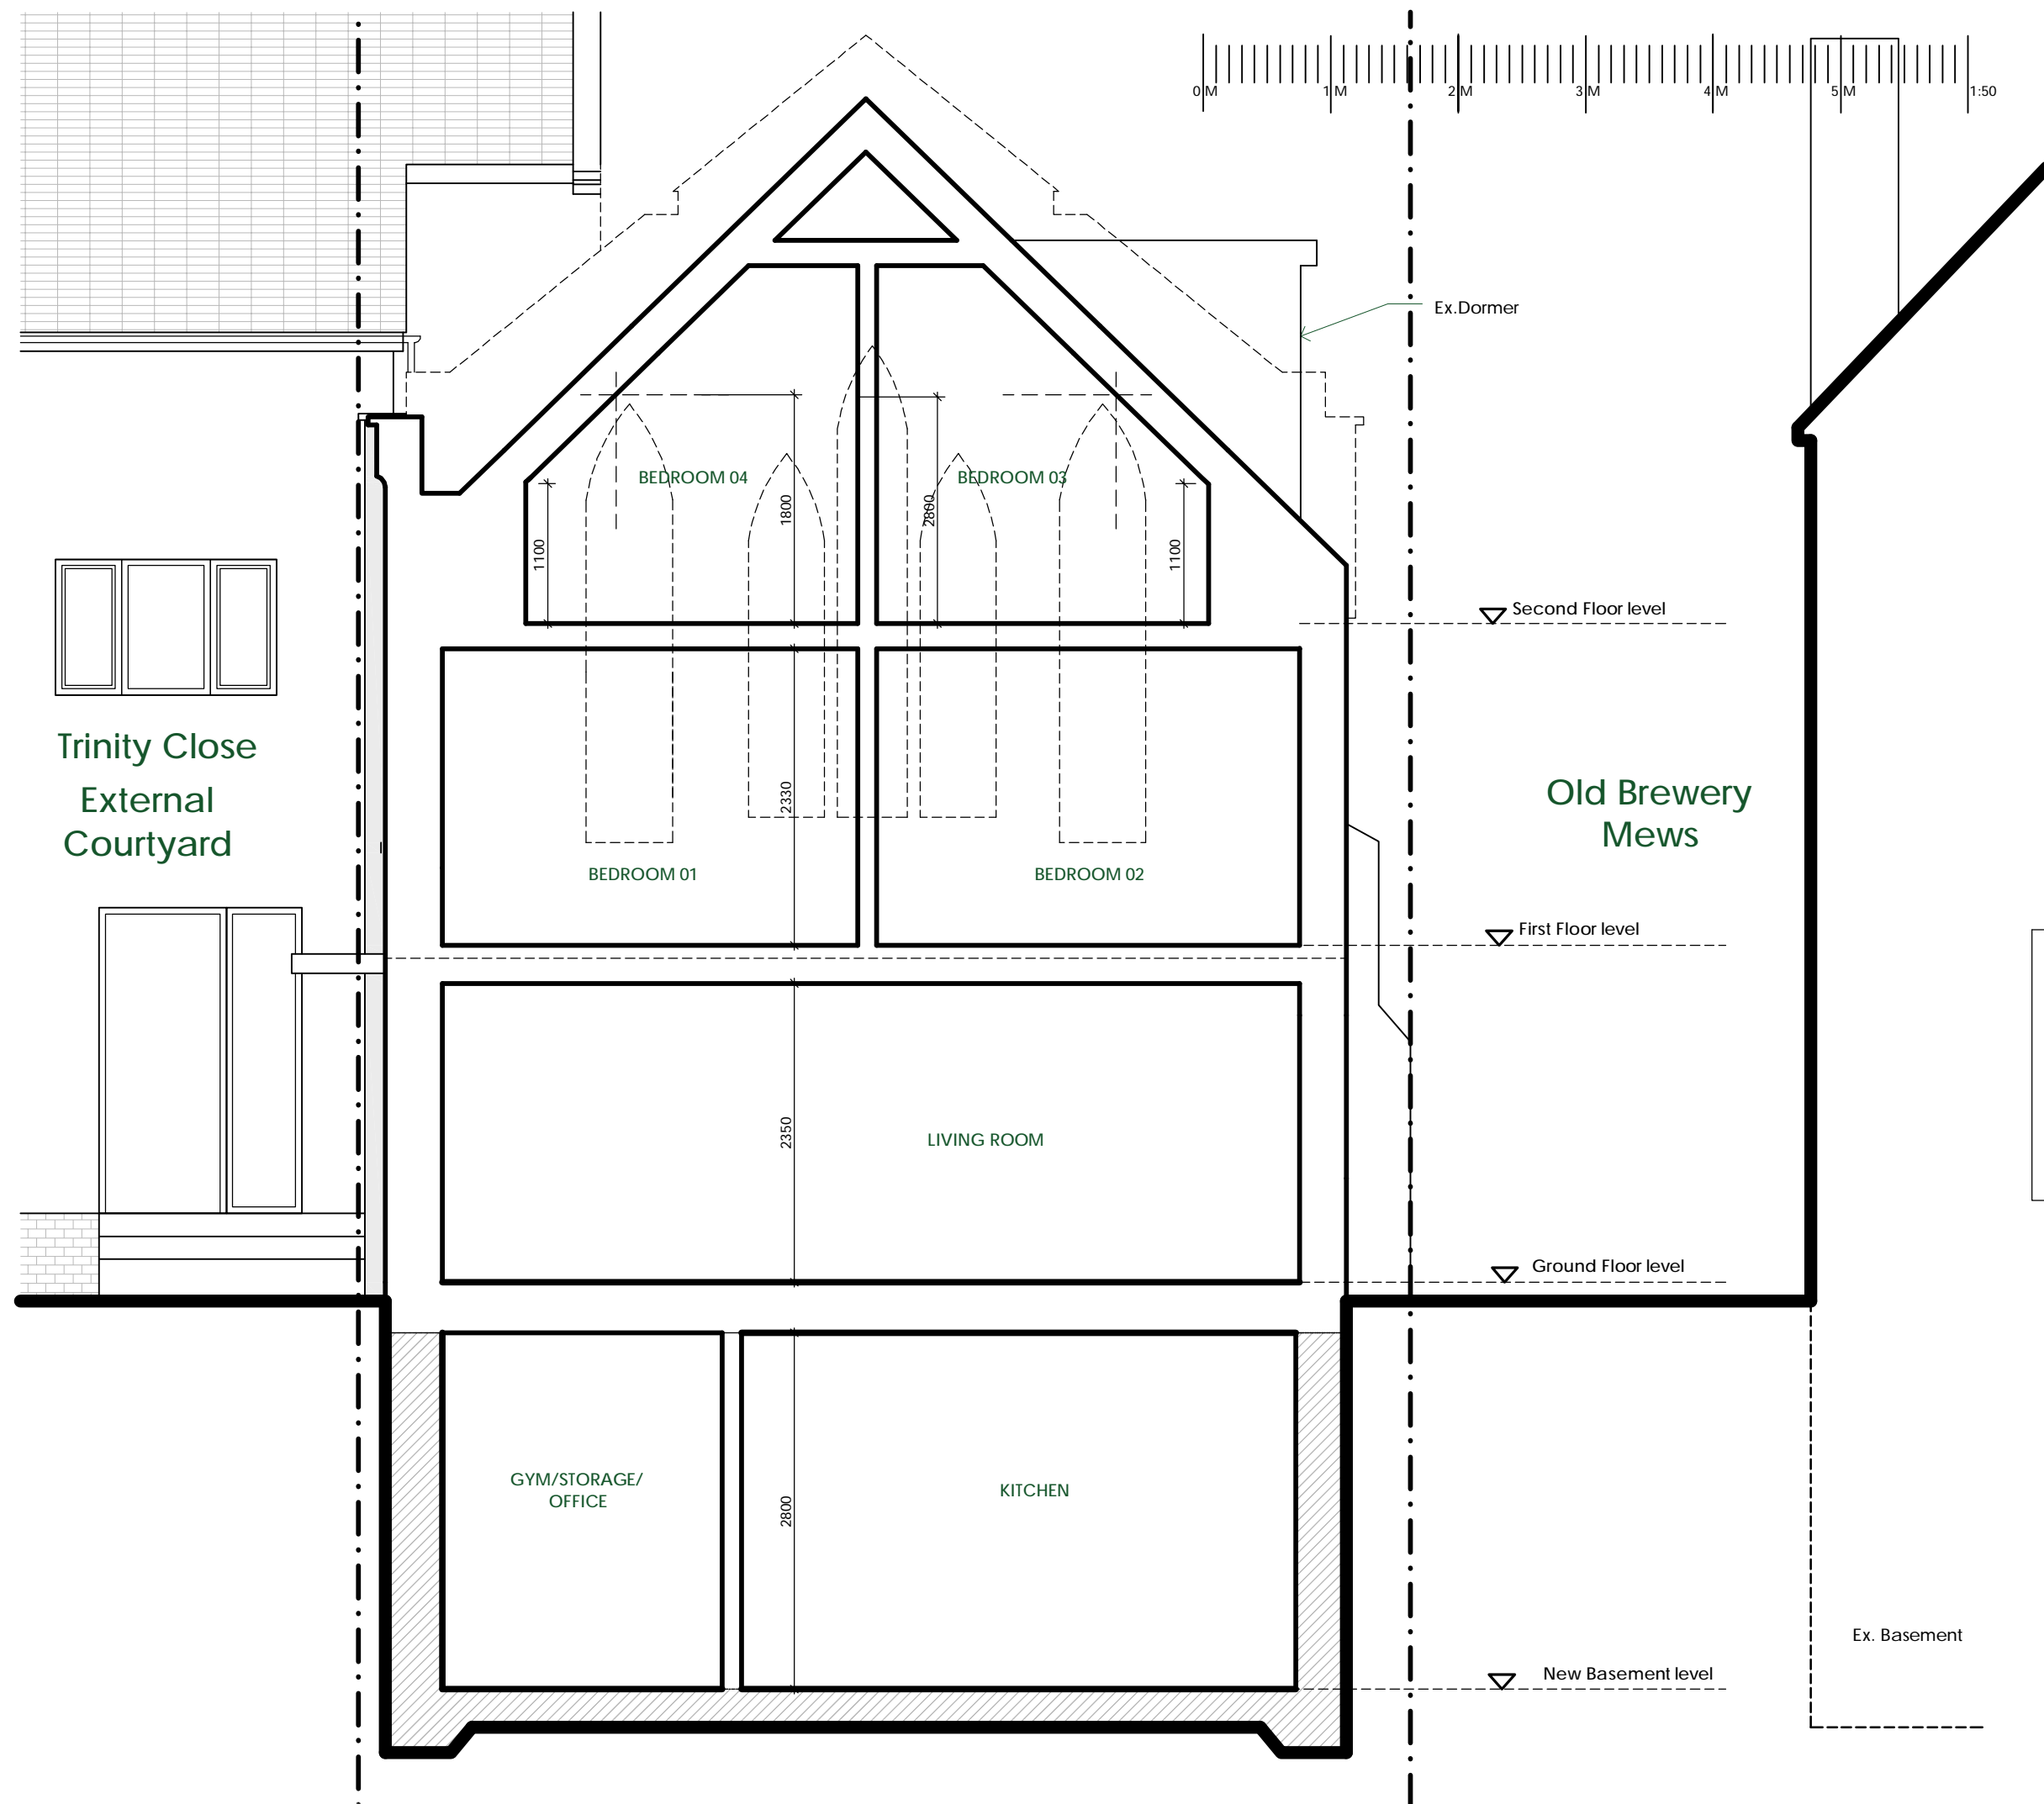

Mr. Bradbury Client

3, Trinity, Willoughby Road, Address  
Hampstead Council

Stage A  
Trinity Project  
Proposed Name  
Section AA

PS01E No. & Rev.  
1:50@A3 Scale  
NC Author